

WATERMARK

COAL PROJECT


ENVIRONMENTAL IMPACT STATEMENT

February 2013

B


Detailed Design Drawings




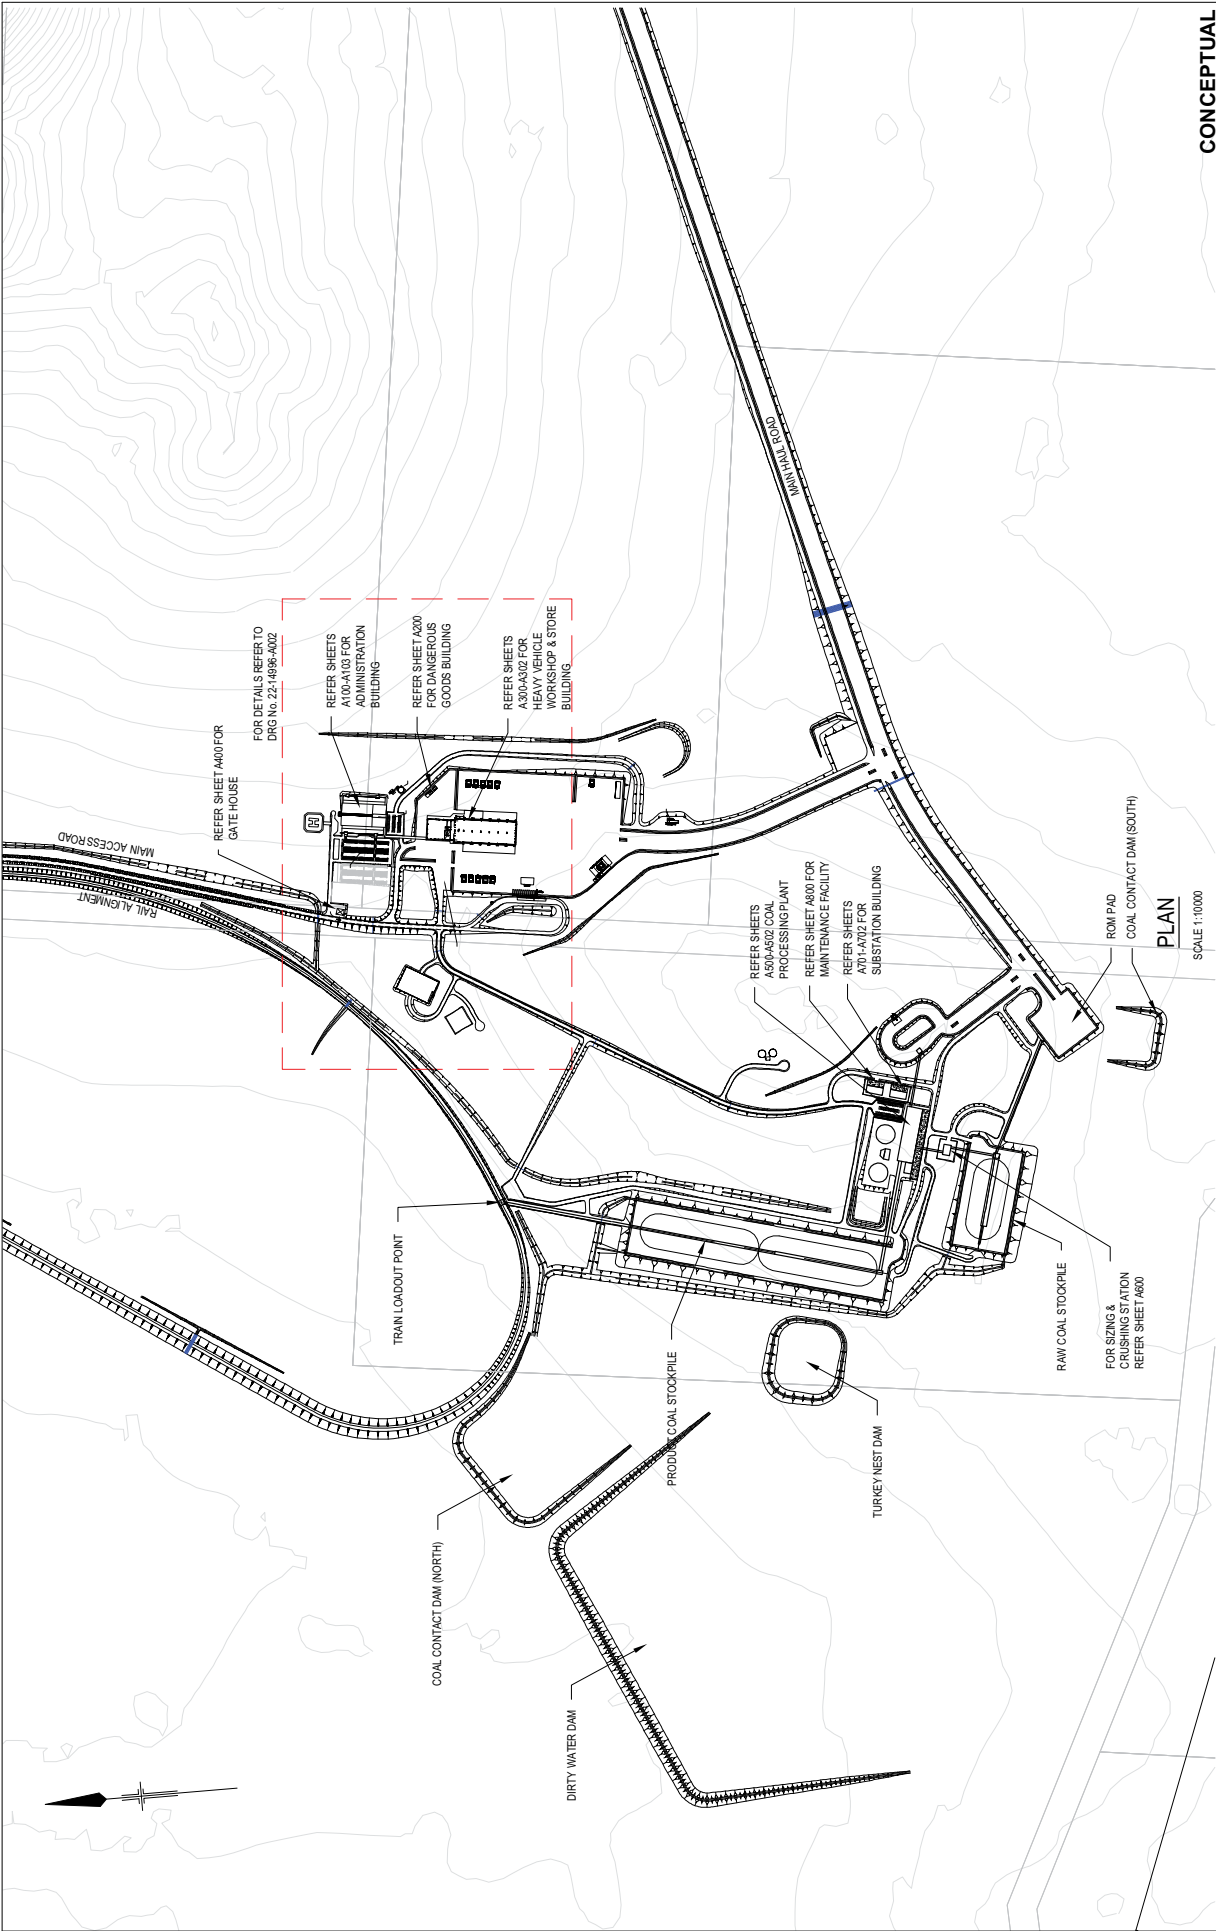

CONCEPTUAL									
Client		Designer		Drawn		Checked		Approved	
SHENHUA WATERMARK COAL Pty Ltd		J. JAMESON		G. CHUBBER		A. LEWIS		G. TROUP	
Project		G. TROUP		Approved		Approved		Approved	
Title		G. TROUP		Approved		Approved		Approved	
Drawing No.		22-14996-A001		Scale		1:10000		Sheet No.	
A3		22-14996-A001		Scale		1:10000		Sheet No.	
Rev: C		22-14996-A001		Scale		1:10000		Sheet No.	
Rev: C		22-14996-A001		Scale		1:10000		Sheet No.	




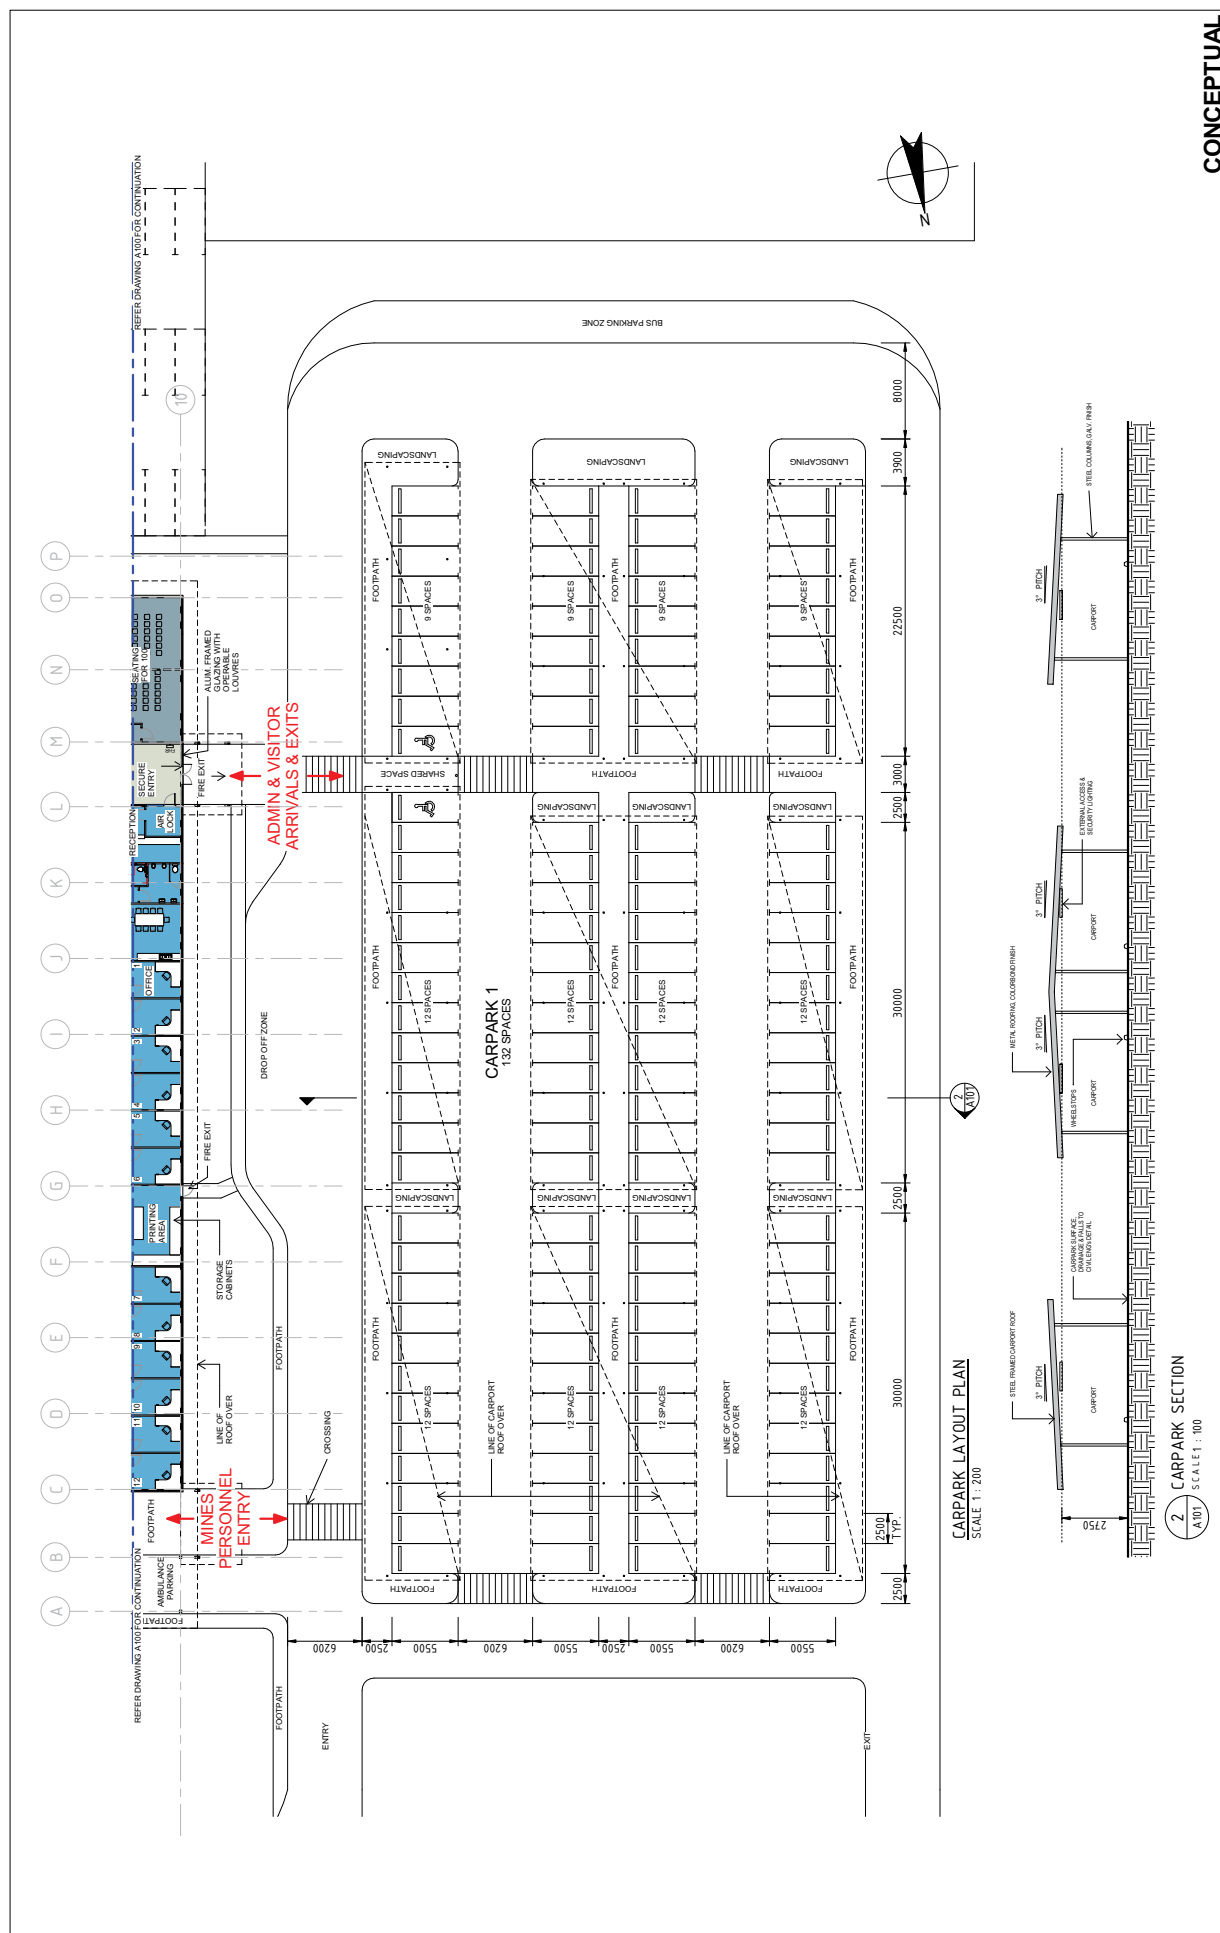

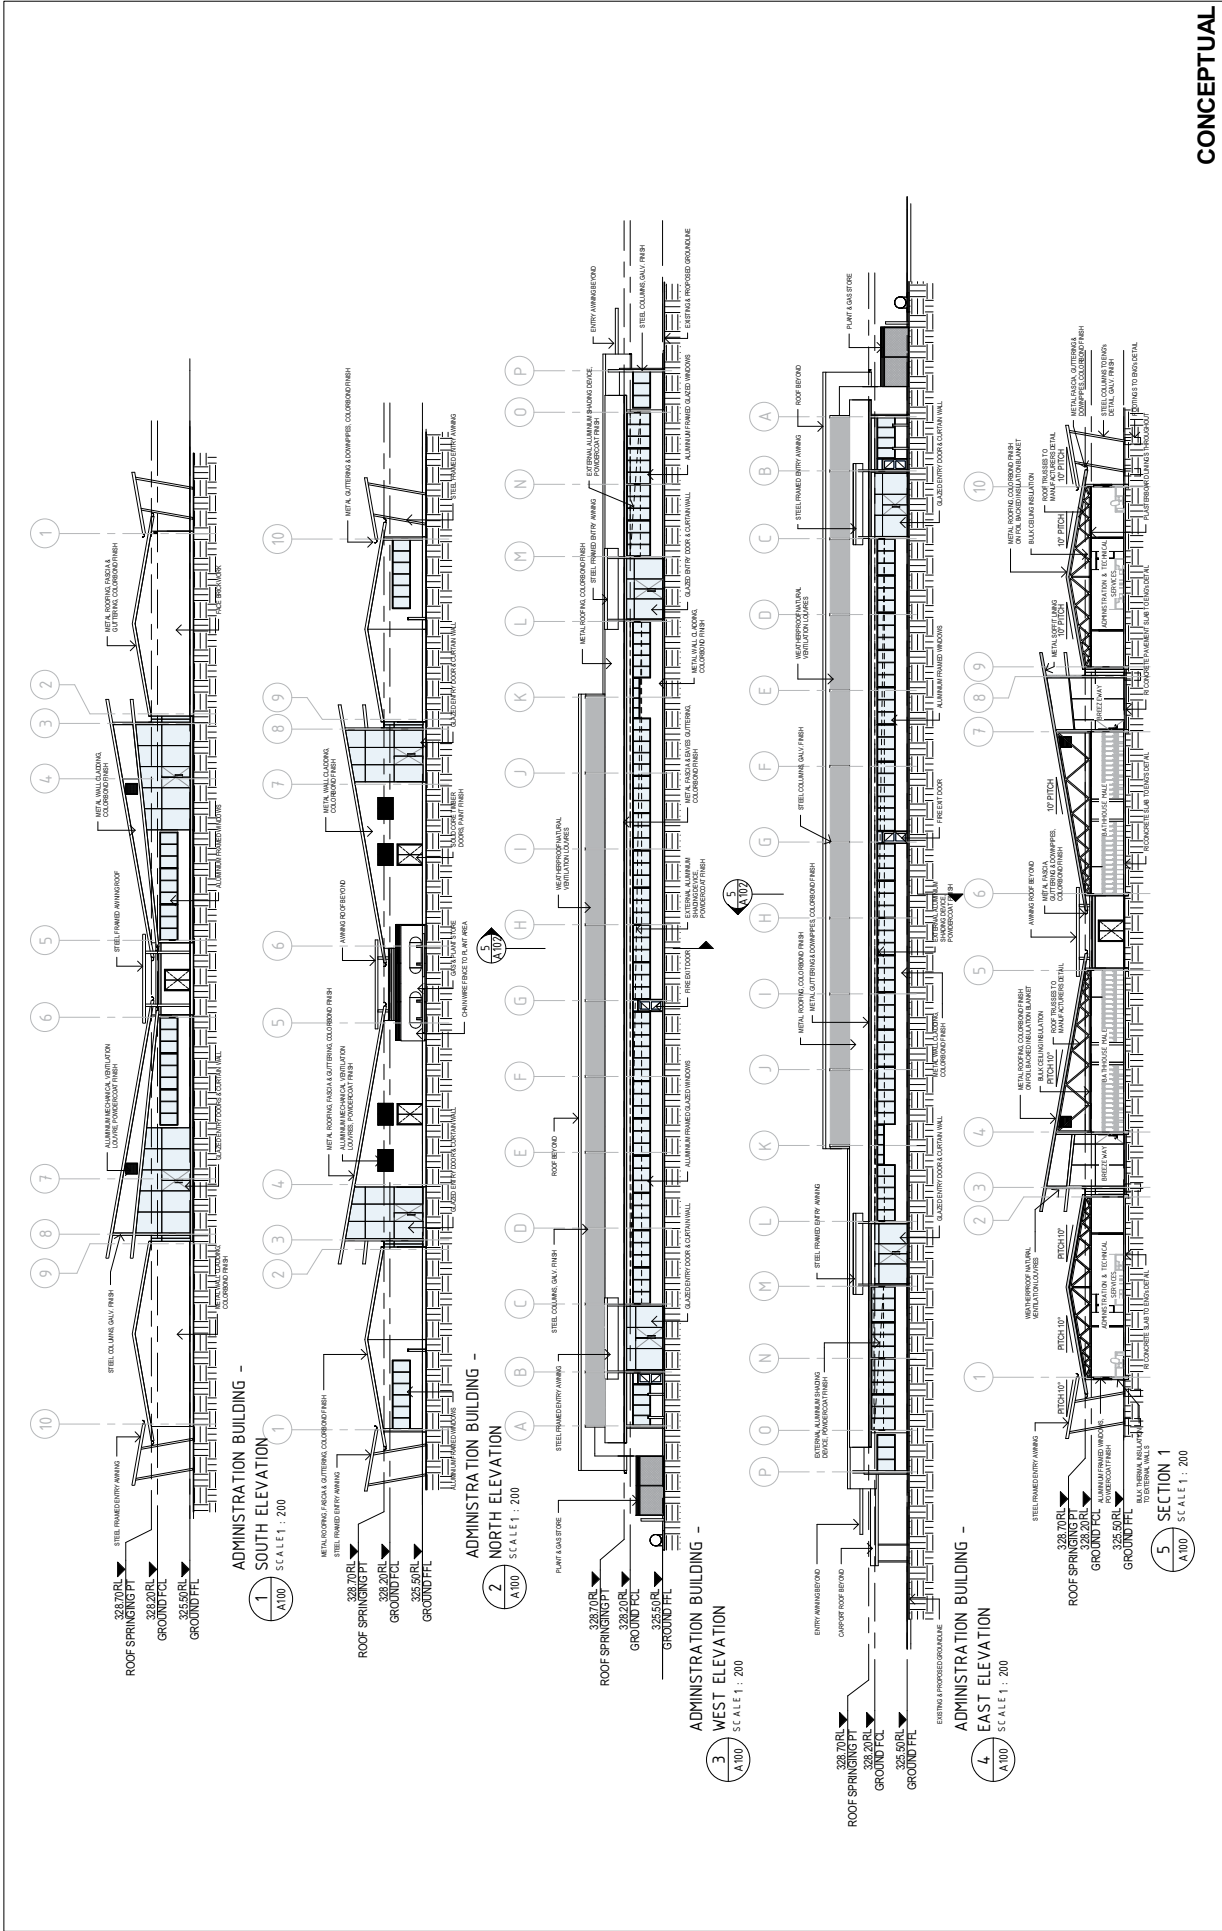

CONCEPTUAL

DO NOT SCALE		Drawn: HAYES	Designed: L. HIGHTON	Client: SHENHUA WATERMARK COAL Pty Ltd
Check: ALEWB*		Design: G. TROUP	Project: WATERMARK MINE	
Approved: [Signature]		Date: [Date]	Title: ADMINISTRATION BUILDING ELEVATIONS & SECTION	
Scale: 1 : 200		Sheet No: A1	Drawing No: 22-14966-A102	Rev: B
Notes: This drawing must not be used for any other purpose without the written approval of the Engineer.		Copyright © 2022 SHENHUA WATERMARK COAL Pty Ltd. All rights reserved.		
GHD		SHENHUA WATERMARK COAL PTY LIMITED		
24 Humeview Drive, Newcastle NSW 2300 Australia		24 Humeview Drive, Newcastle NSW 2300 Australia		
T: 02 4949 1900 F: 02 4949 1901		T: 02 4949 1900 F: 02 4949 1901		
E: info@ghd.com.au W: www.ghd.com.au		E: info@ghd.com.au W: www.ghd.com.au		
Revised for DA		DTN	WMB	22.10.12
Issued for DA		DTN	WMB	21.09.12
Revision		Drawn	Checked/Approved	Date
Call for No. 0.021 WATERMARK Coal Pty Ltd. Admin Building		Call for No. 0.021 WATERMARK Coal Pty Ltd. Admin Building		
PWA Date: 22/10/2012 09:19 PM		PWA Date: 22/10/2012 09:19 PM		

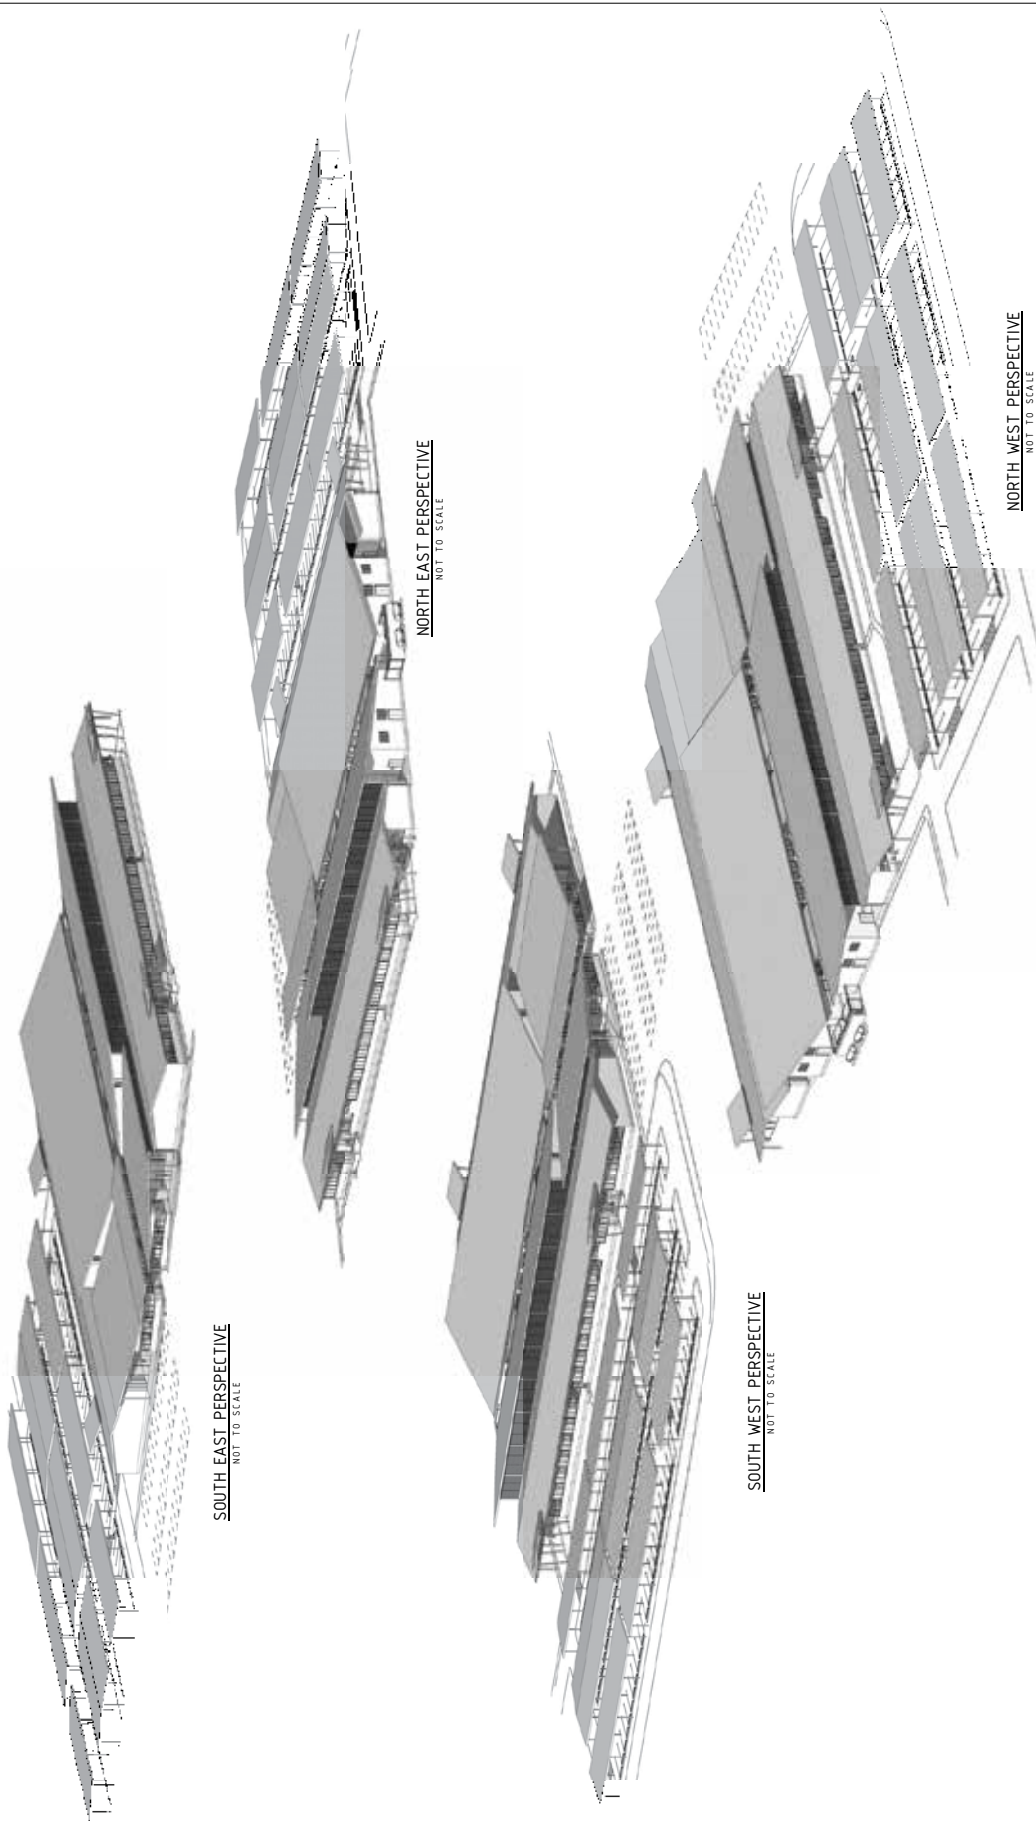

SOUTH EAST PERSPECTIVE
NOT TO SCALE

NORTH EAST PERSPECTIVE
NOT TO SCALE

SOUTH WEST PERSPECTIVE
NOT TO SCALE


NORTH WEST PERSPECTIVE
NOT TO SCALE


CONCEPTUAL




 SHENHUA WATERMARK COAL PTY LIMITED WATERMARK MINE ADMINISTRATION BUILDING PERSPECTIVE VIEWS		Client: SHENHUA WATERMARK COAL PTY LTD Project: WATERMARK MINE Title: ADMINISTRATION BUILDING PERSPECTIVE VIEWS	
DO NOT SCALE		Drawn: G. HUBER Designed: L. HUGHES Check: M. LINTON Approved: Date: Scale: AS SHOWN	
Conditions of Use: This document may only be used by the client for the project and site specified above. It is not to be used for any other purpose, and is not to be used for any other project. It is not to be used for any other purpose, and is not to be used for any other project.		Drawing No: 22-14966-A103 Rev: D	



Print Date: 22/10/2012 4:07:20 PM
Cat File No: G:\21149\06CADD\BMM\Hotel\Used for DM\22-14996-Dangerous Goods Storage

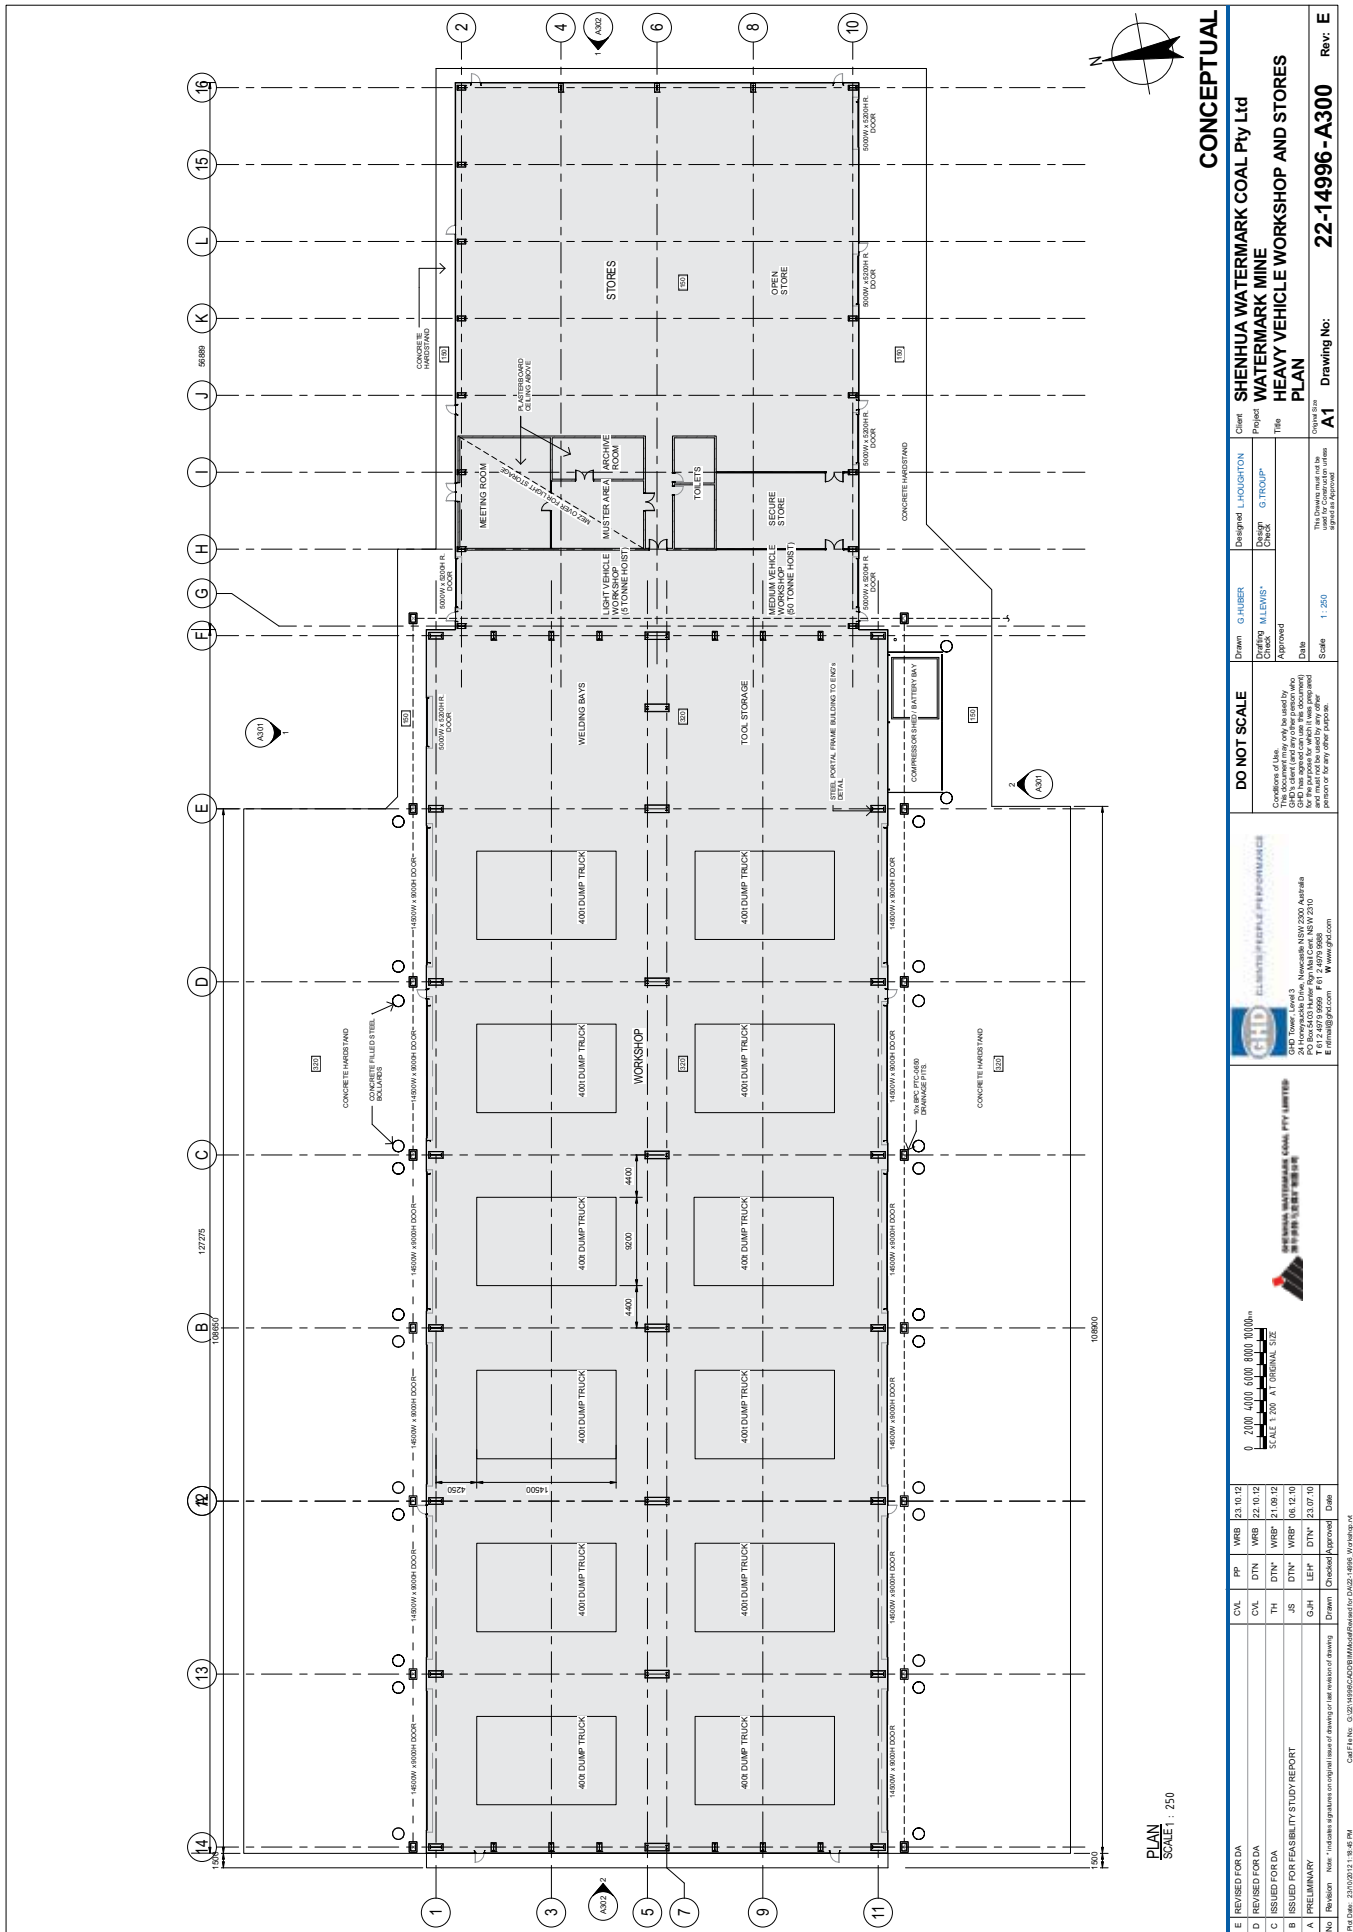

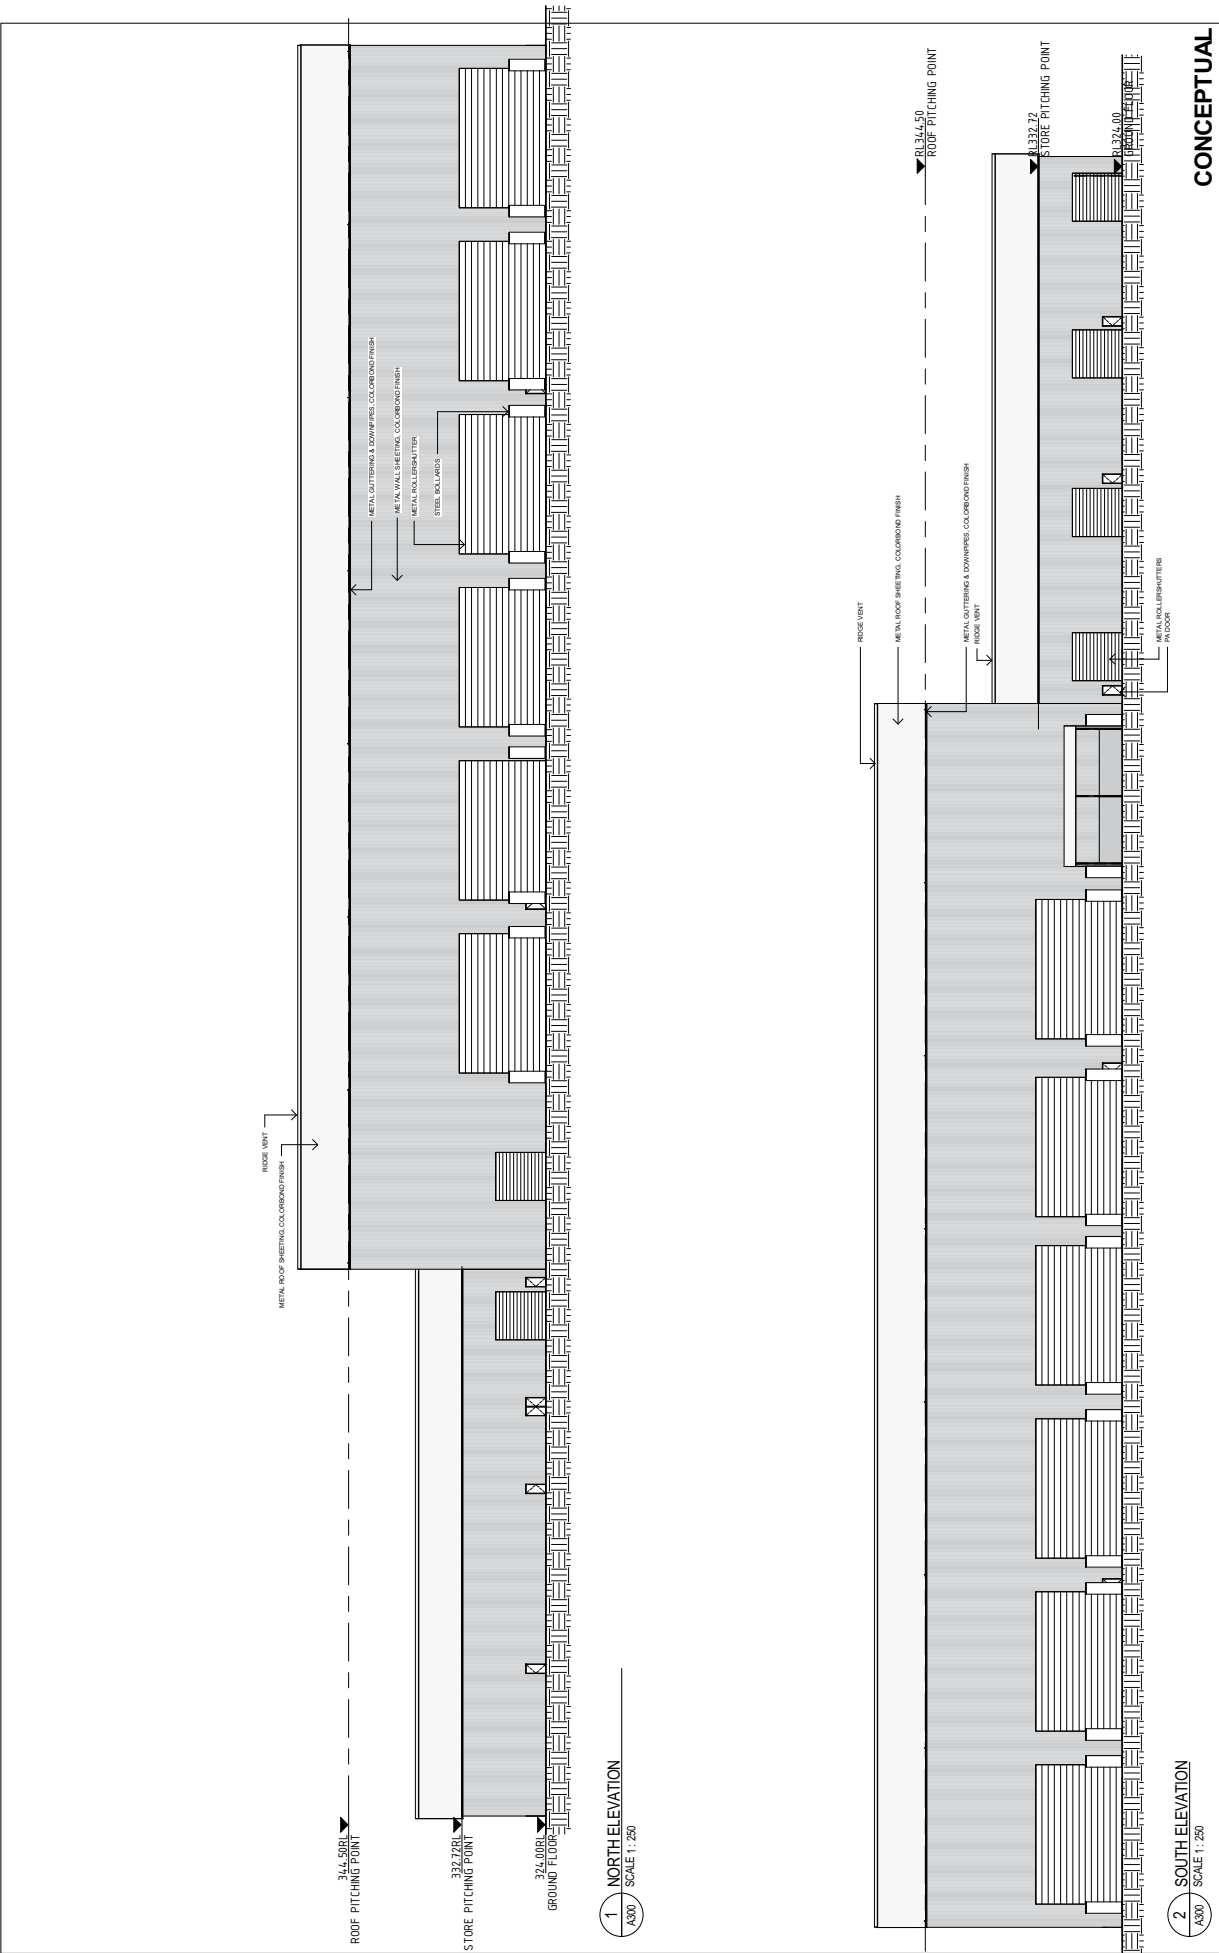

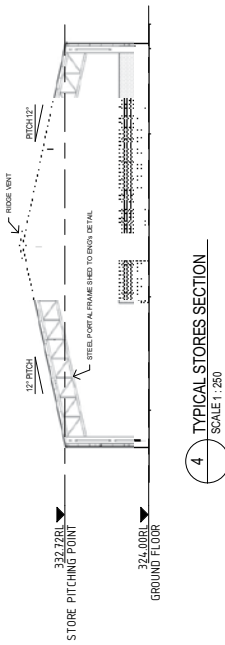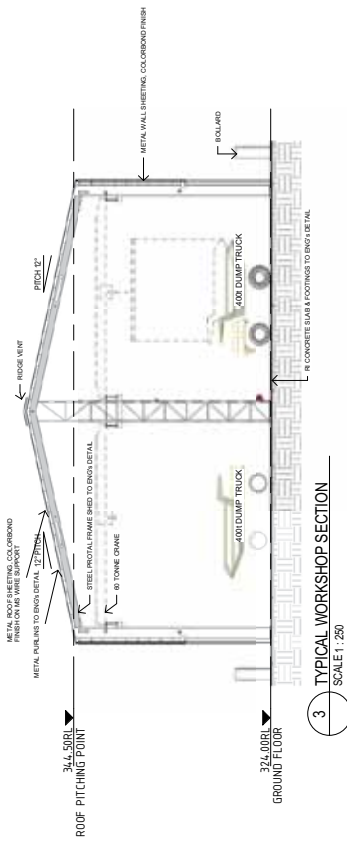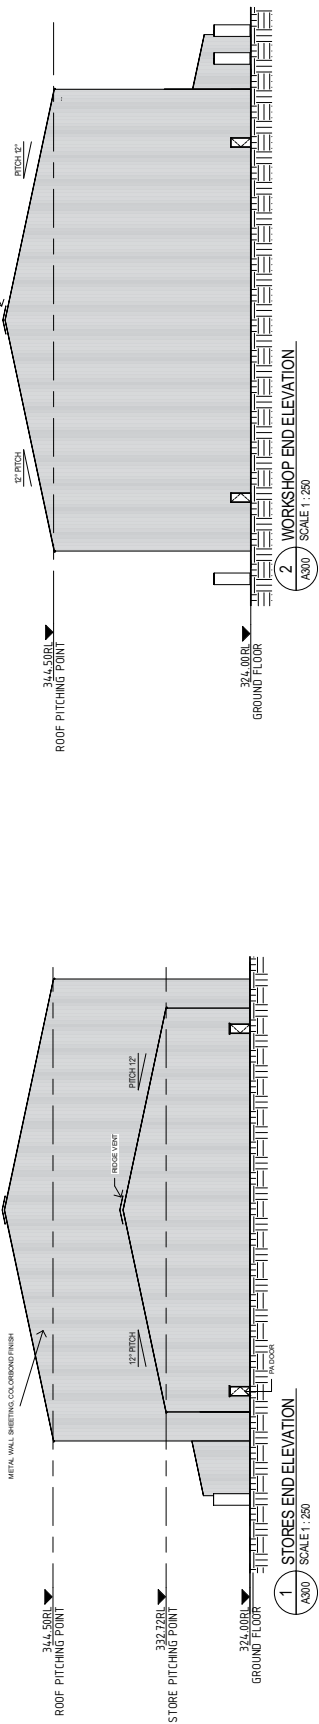[illegible]

Print Date: 23/10/2012 1:39:32 PM
Cat File No: Q:\21\1998\CA008\IMModel\Revised for DA22-1496_Workshop.mt

SHENZHEN HAIYUWANG COAL PVA LIMITED
(0755) 87512756 FAX (0755) 87512757

GHD TOWER LEVEL 3
24 HORSYACKE DRIVE, NEWCASTLE NSW 2300, AUSTRALIA
PO BOX 5103 HUNTER RIVER MAIL CENT, NSW 2310
T 61 2 4979 9999 F 61 2 4979 9988
E info@ghd.com W www.ghd.com

DO NOT SCALE Conditions of Use: This document may only be used by the person(s) named on the cover page for the purpose for which it was prepared. CHSD has agreed not to use this document for any other purpose.	Drawn	G. HUBER	Designed	L. HOUGHTON
	Drafted	M. LEWIS*	Design	G. TROUP*
	Approved		Sketch	
	Date			
	Scale	NOT TO SCALE	This Drawing must not be used for construction unless signed for Approval	

Scale

NOT TO SCALE

This Drawing must not be used for Construction unless signed as Approved


CONCEPTUAL


**SHENHUA WATERMARK COAL Pty Ltd
WATERMARK MINE
HEAVY VEHICLE WORKSHOP & STORES
ELEVATIONS / SECTIONS**

A1 Drawing No: **22-14996-A302**




Print Date: 22/10/2012 4:12:39 PM
Cat F File No: Q1211400/CAC0081MMModelReviewed for DA123_M1906_Cafehouse.rvt

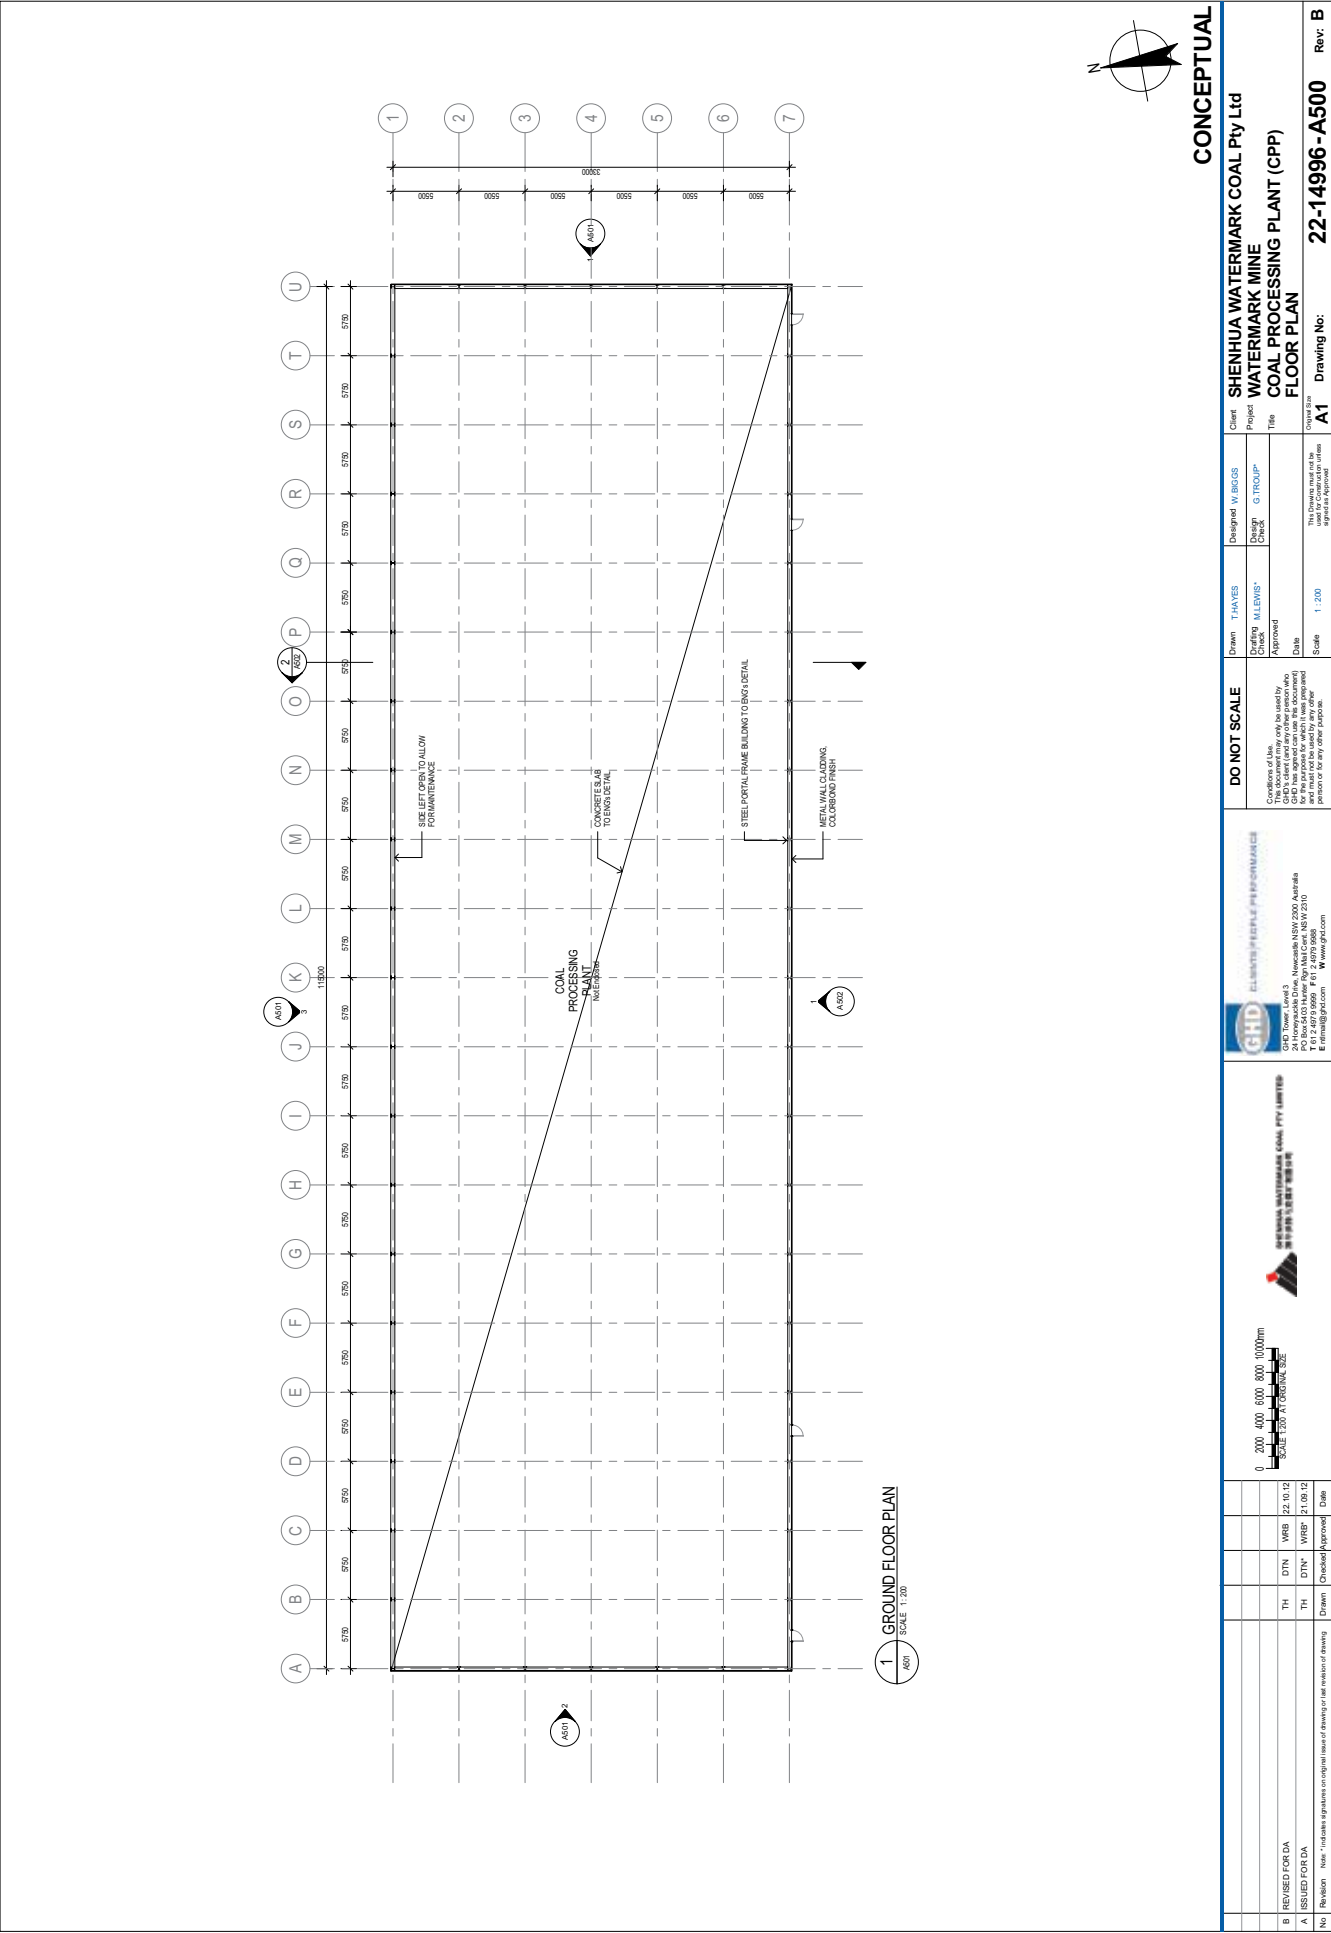


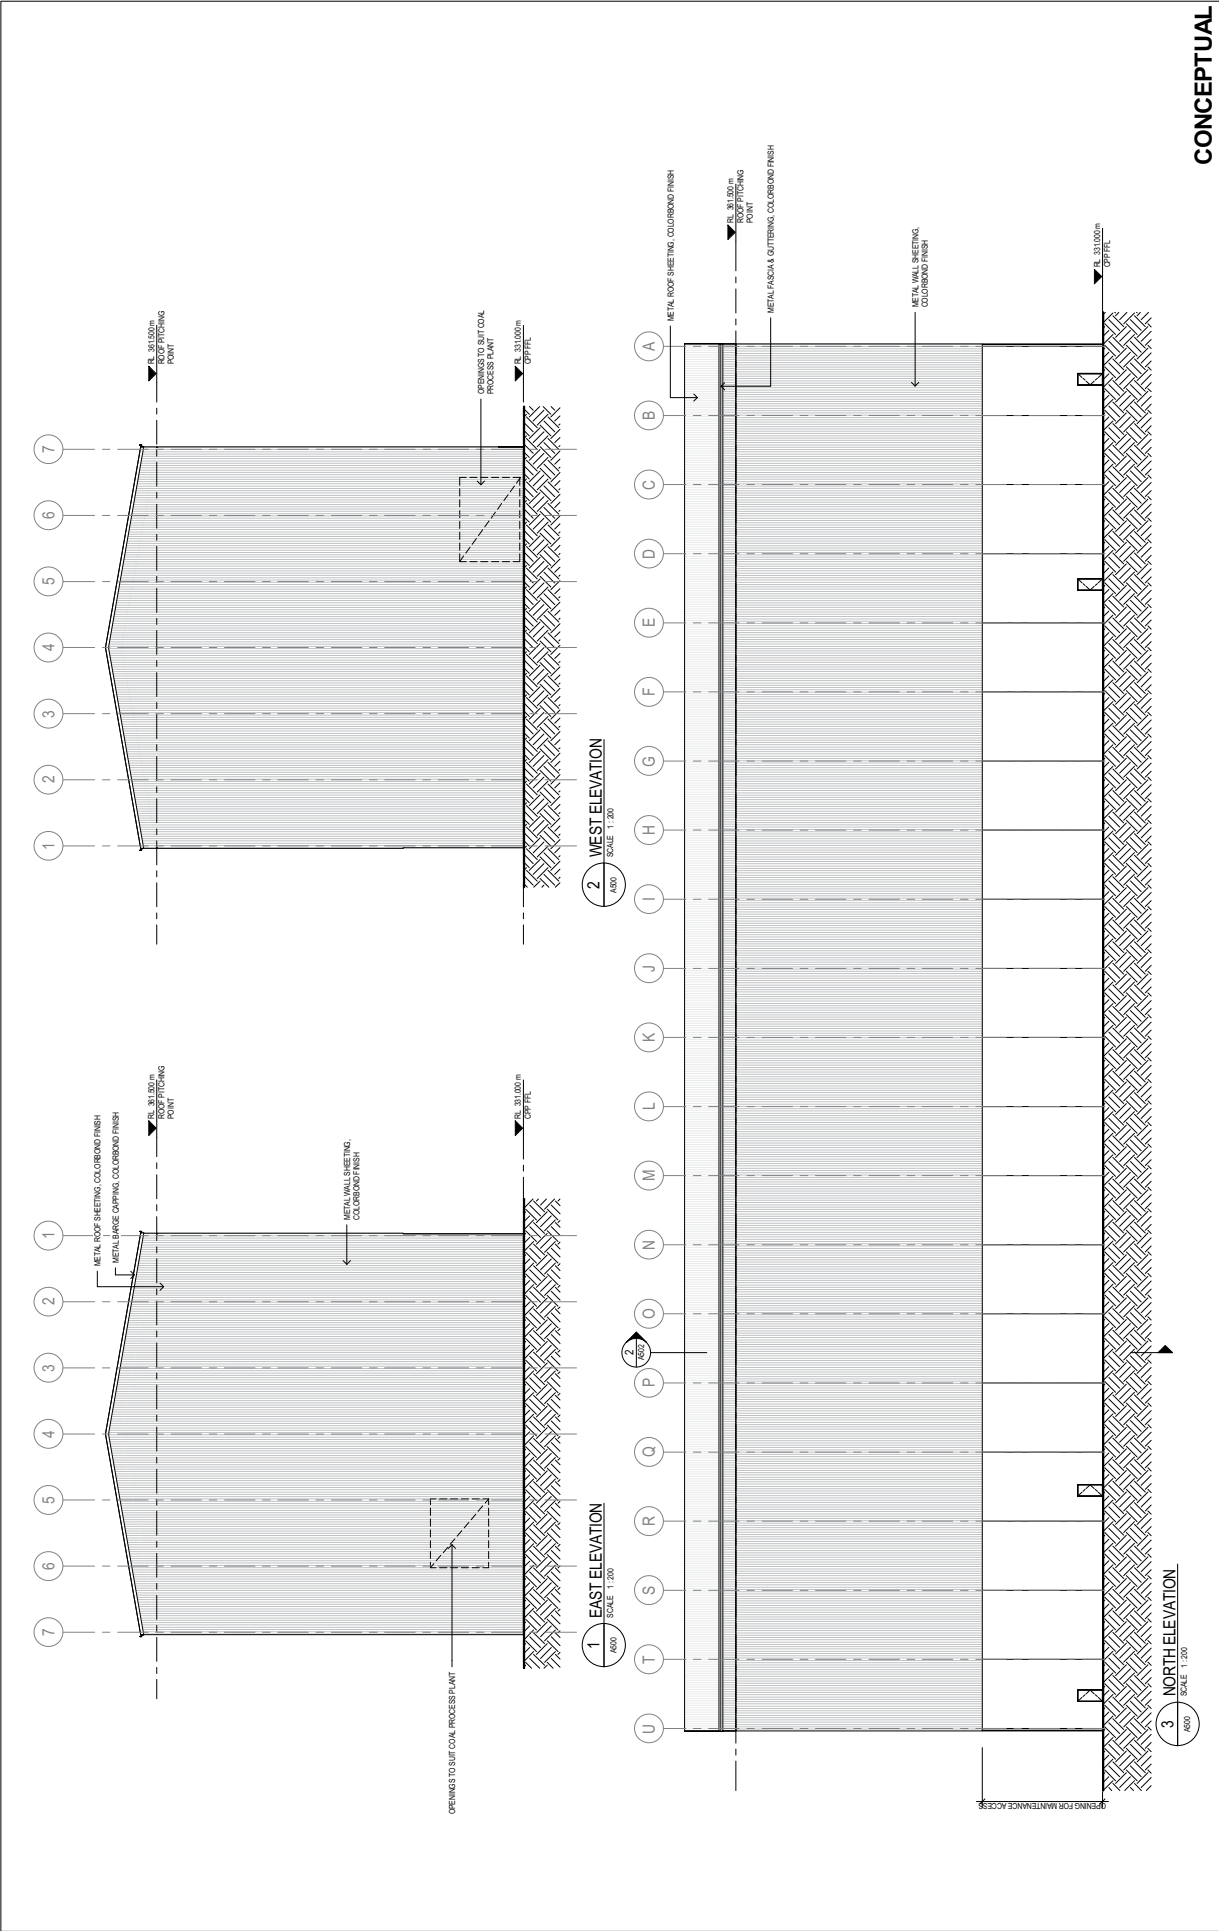


CONCEPTUAL									
B		REVISED FOR DA		TH		DTN		VWB	
A		ISSUED FOR DA		TH		DTN		VWB	
No		Revision		Drawn		Checked		Approved	
A		ISSUED FOR DA		TH		DTN		VWB	
No		Revision		Drawn		Checked		Approved	
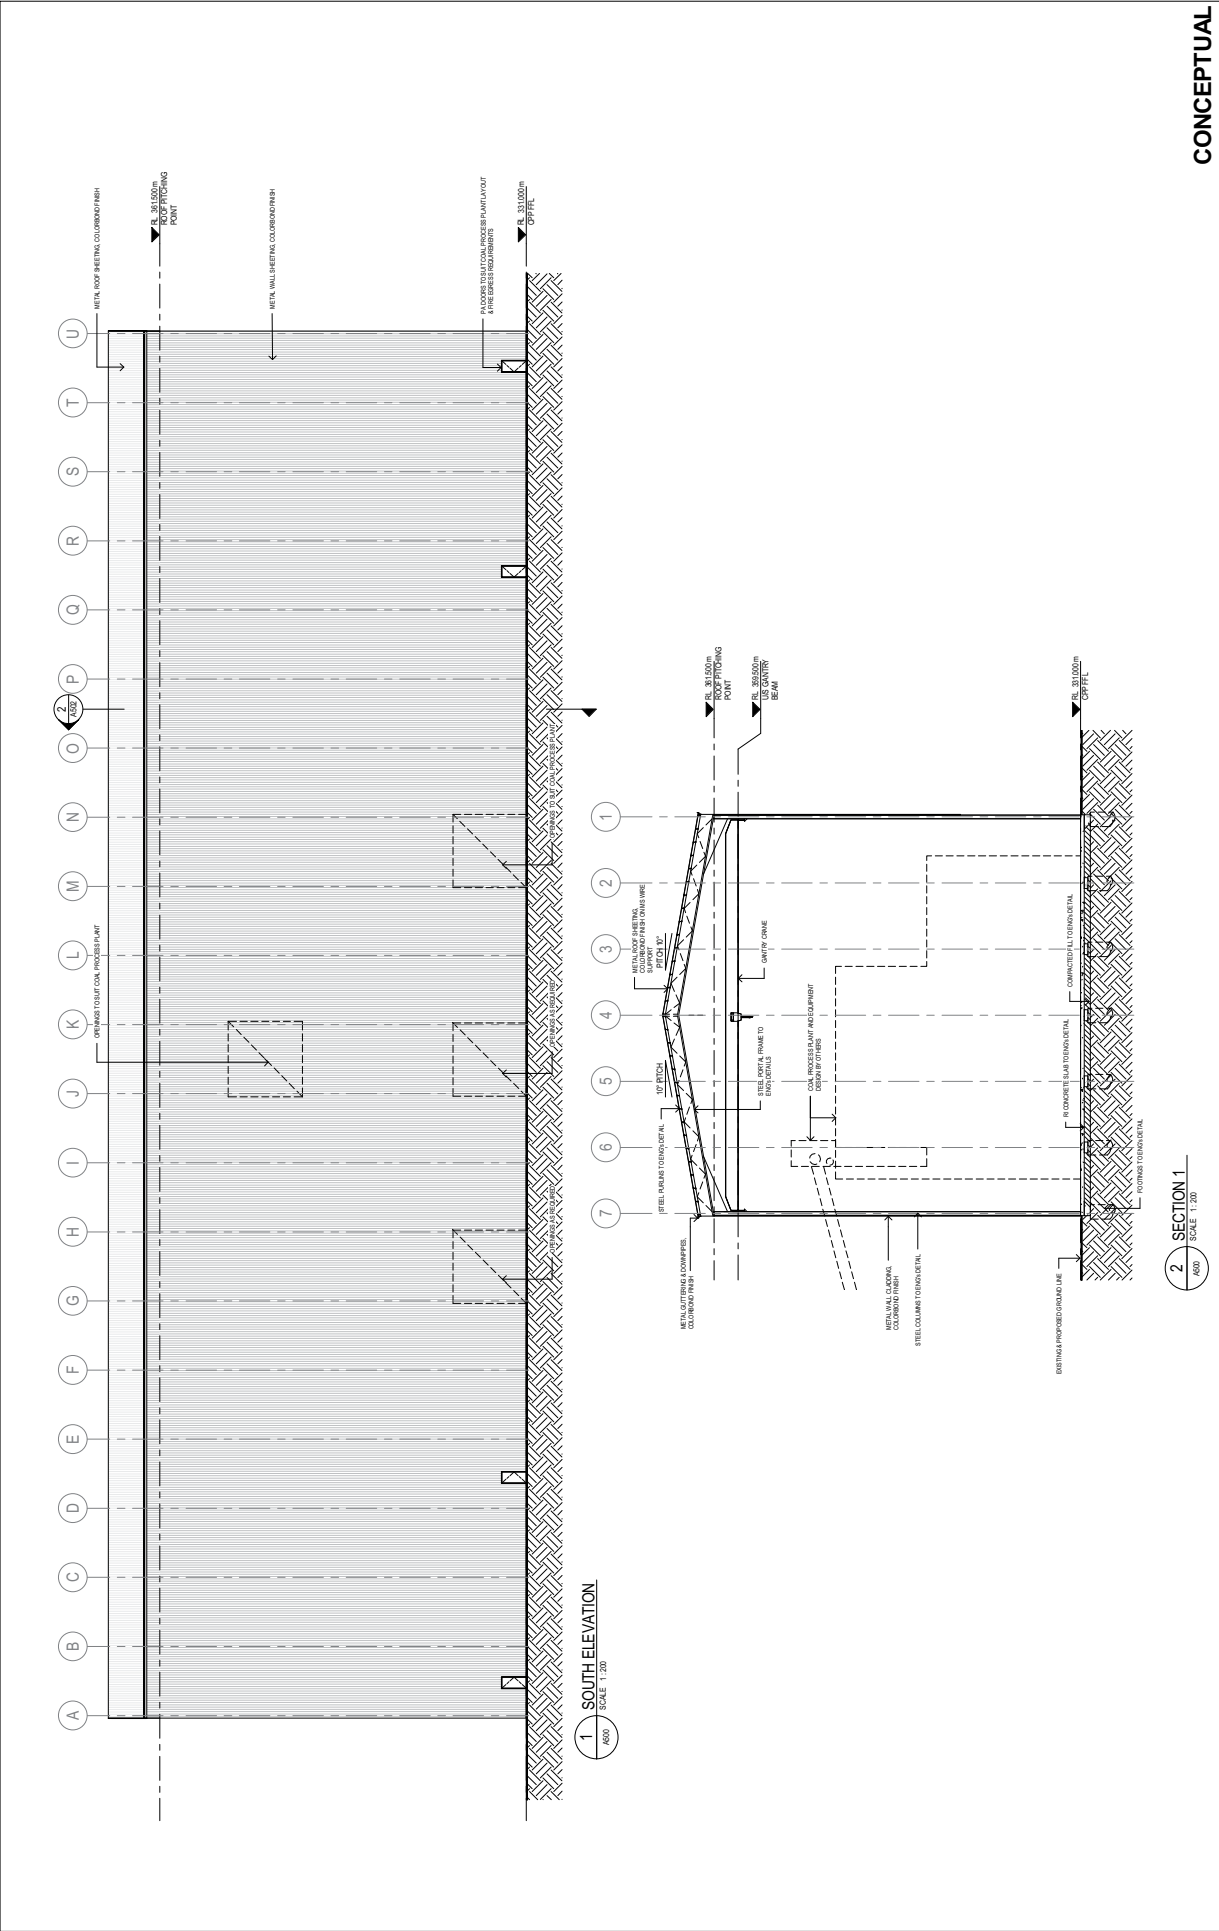


CONCEPTUAL									
Client		Designed W BIGGS		Drawn T HAYES		DO NOT SCALE		GHD	
Project		Design G TOUQUIN		Drafting M LEWIS		Conditions of Use:		SHENHUA WATERMARK COAL PTY LTD	
Title		Approved		Date		This drawing is for the use of the client only and is not to be used for any other purpose.		WATERMARK COAL PTY LTD	
Drawing No:		Scale 1:200		Date		GHD Tower Level 3		24 Henty Road, Newcastle NSW 2260 Australia	
Rev: B		A1		22-14996-A502		T 61 2 4979 9999 F 61 2 4979 9988		E 61 2 4979 9988	
Drawing No:		Scale 1:200		Date		www.ghd.com		www.ghd.com	

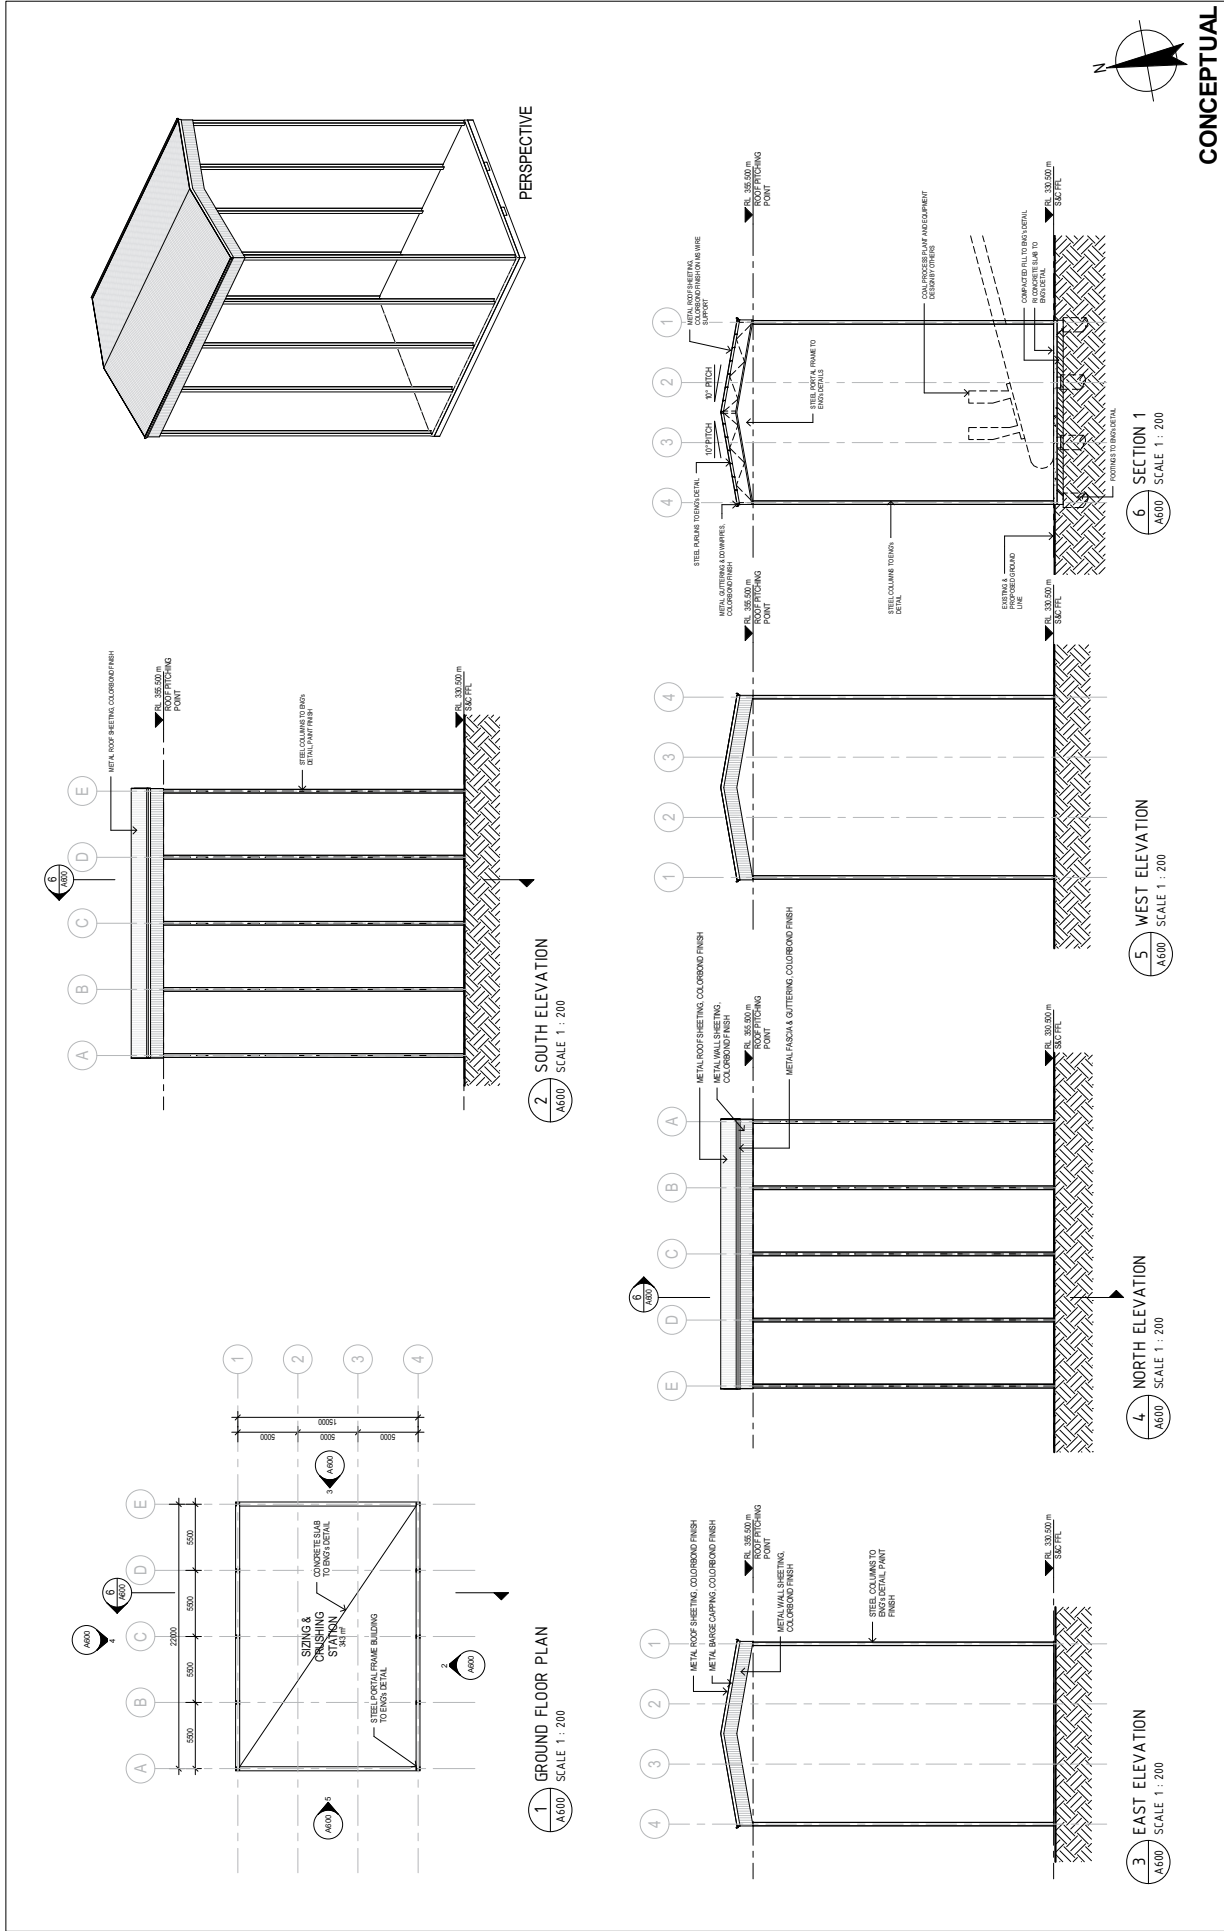

DO NOT SCALE				Client	Project	Design	Check	Scale	Revision	Rev. B
Condition of Use This document may only be used by the person or persons named in the title block for the project and site identified. It is not to be used for any other purpose or for any other project or site.				SHENHUA WATERMARK COAL Pty Ltd	WATERMARK MINE SIZING AND CRUSHING STATION FLOOR PLAN	Design	Check	1:200	A1	22-14996-A600
GHD 24 Humeview Drive, Newcastle NSW 2300 Australia P 61 246000000 F 61 246000000 E info@ghd.com www.ghd.com				SHENHUA WATERMARK COAL PTY LIMITED SHENHUA WATERMARK COAL PTY 有限公司						
0 200 400 600 800 1000mm SCALE 1:200										
B REVISED FOR DA				DTN	WMB	22.10.12				
A ISSUED FOR DA				DTN	WMB	21.09.12				
No Revision				Drawn	Checked	Approved	Date			
Call Fax No. 02 246000000 Email info@ghd.com				GHD Pty Ltd 02 246000000 Email info@ghd.com						
Print Date: 22/10/2012 4:00 PM				GHD Pty Ltd 02 246000000 Email info@ghd.com						

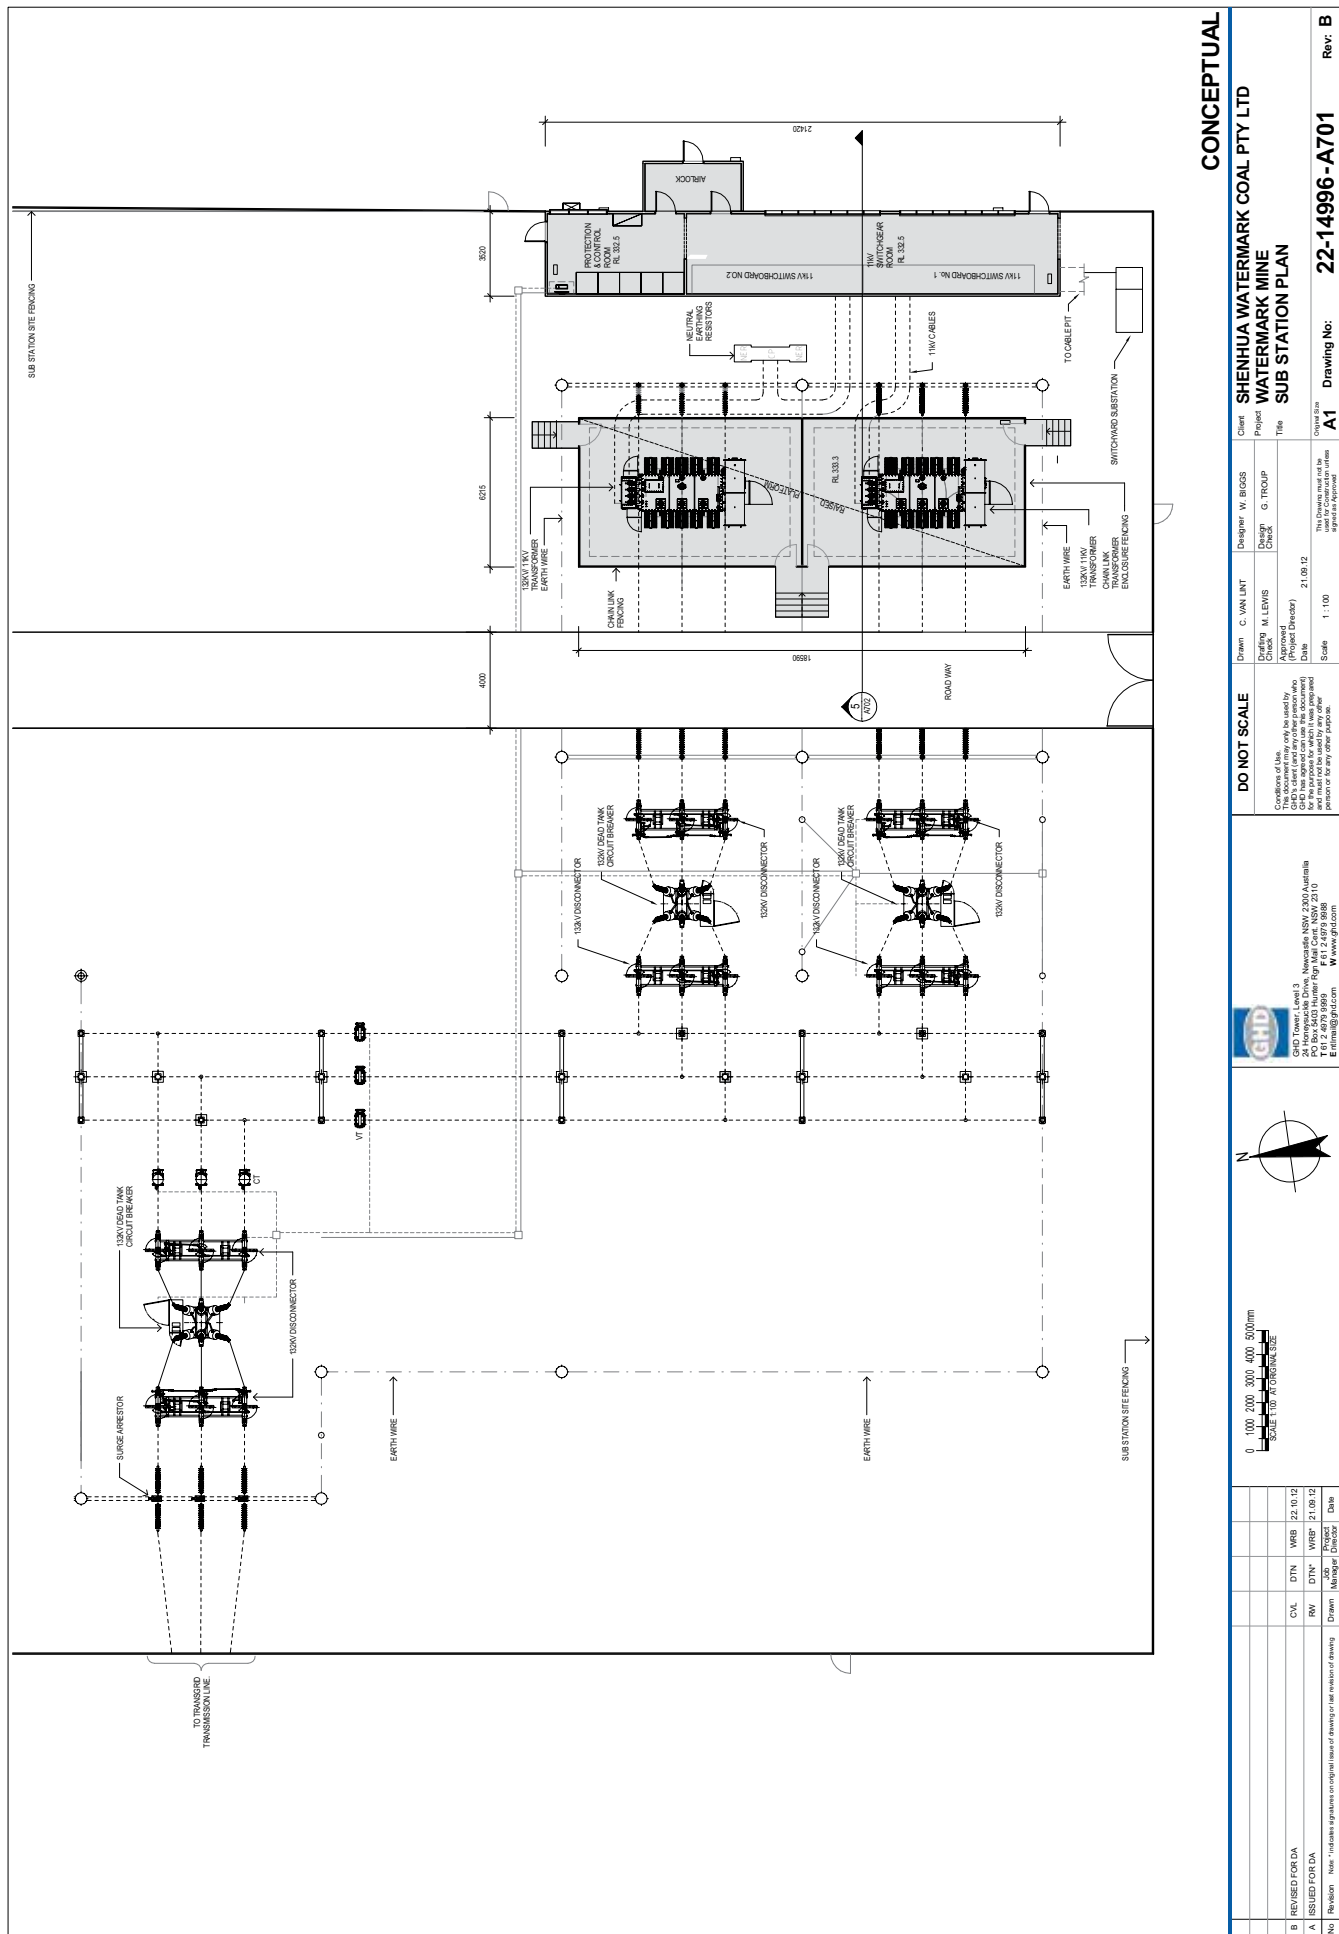

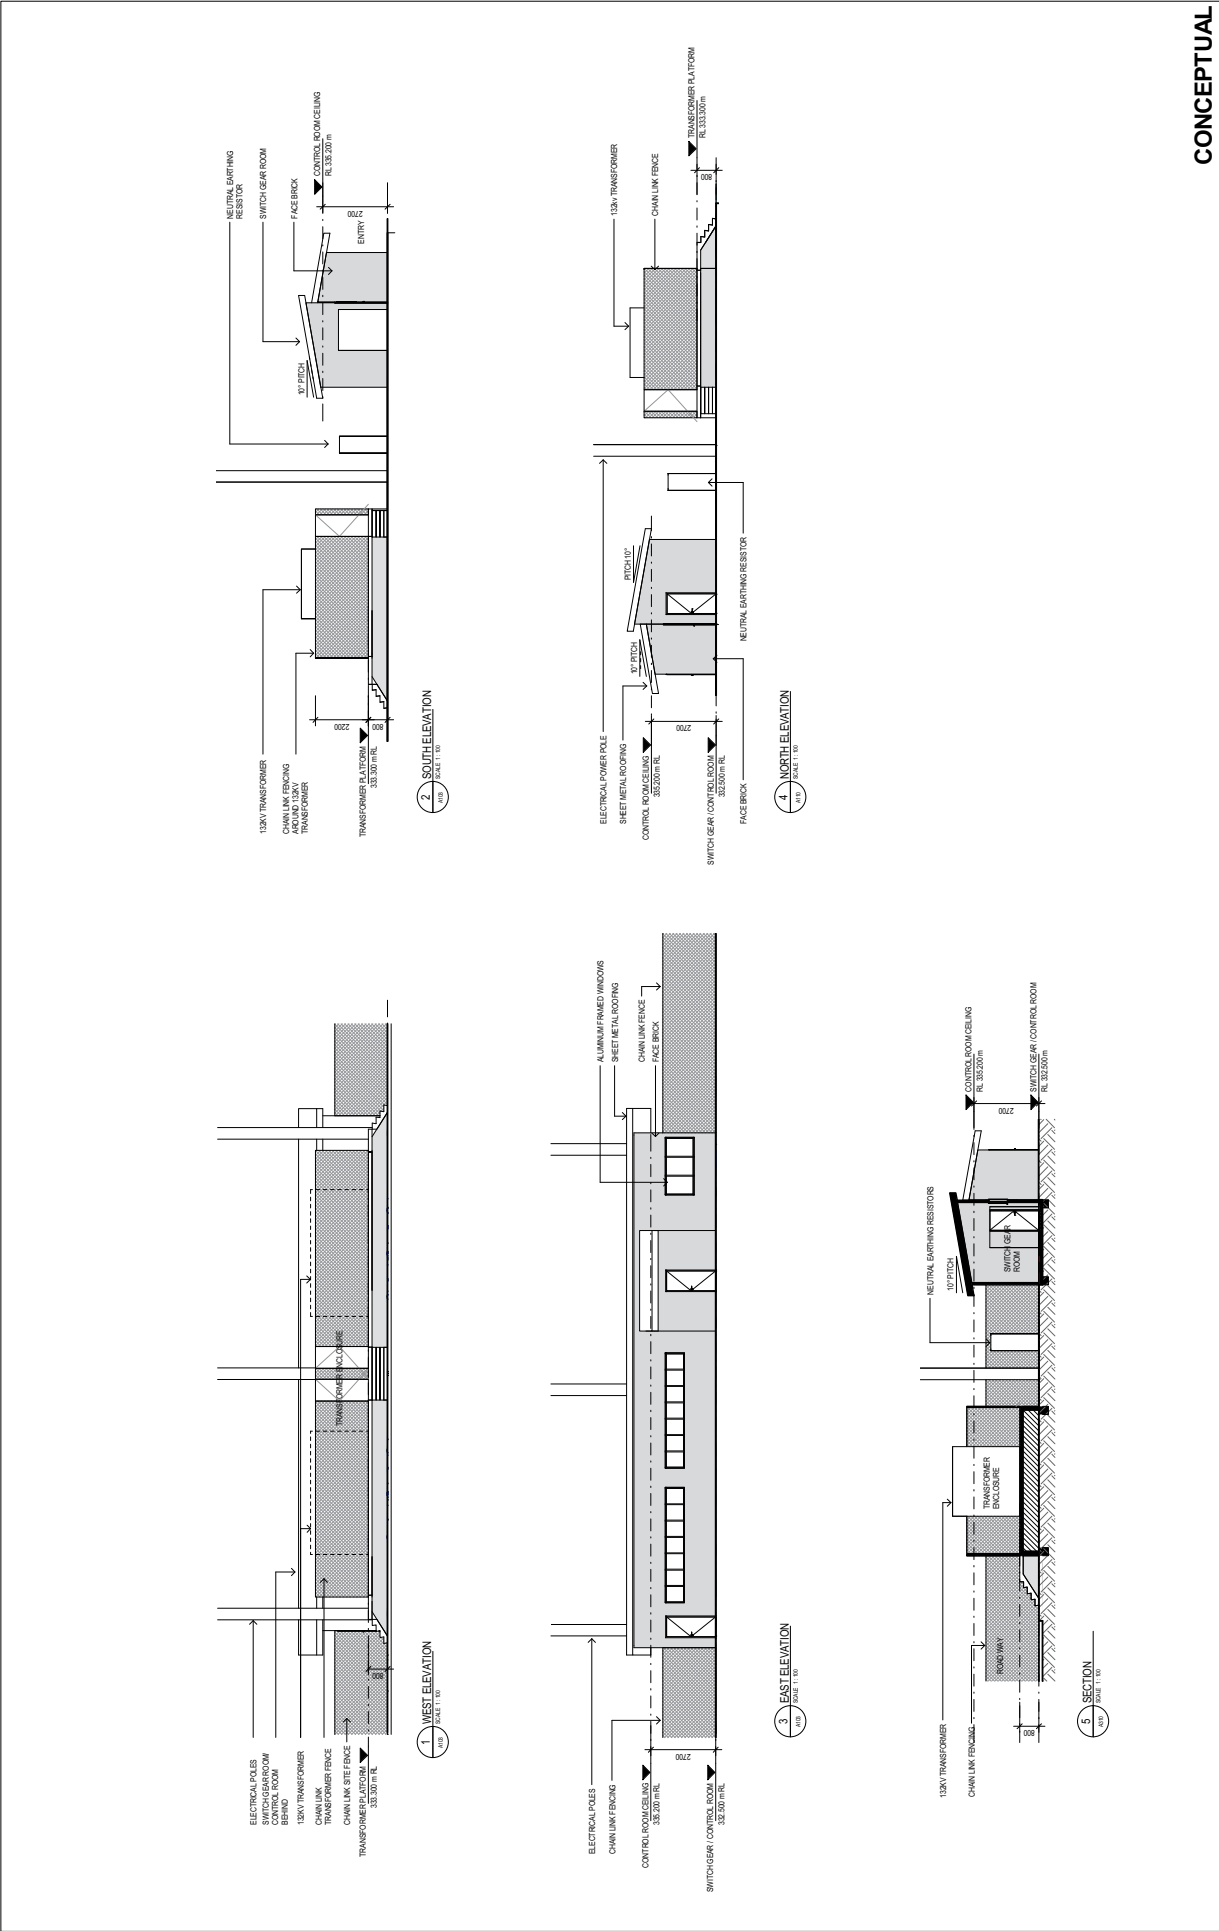

0 1000 2000 3000 4000 5000mm																				DO NOT SCALE										Drawn C. VAN LINT Designer W. BIGGS Project										SHENHUA WATERMARK COAL PTY LTD	
										GHD 30 Pitt Street, Level 3 PO Box 4400 Hunter Pty Ltd Newcastle NSW 2300 Australia E: info@ghd.com W: www.ghd.com										Conditions of Use: This document may only be used by the person or persons named in the title block for the project and site identified. It is not to be used for any other purpose without the written approval of GHD.										Checked M. LEWIS Design G. THOMP Title										SUB STATION	
A										ISSUED FOR DA										C/L										D/TN										W/RB										22.05.12										21.09.12										Date										Drawn										Manager										Date										22-14996-A702										Rev: B									
No										Revision										Notes										This Drawing must not be used for any other purpose without the written approval of GHD.										Scale 1:100										Original file signed as Approved										ELEVATIONS / SECTION										Project										G. THOMP										W. BIGGS										SHENHUA WATERMARK COAL PTY LTD																													

CONFIDENTIAL

CONFIDENTIAL

CONFIDENT

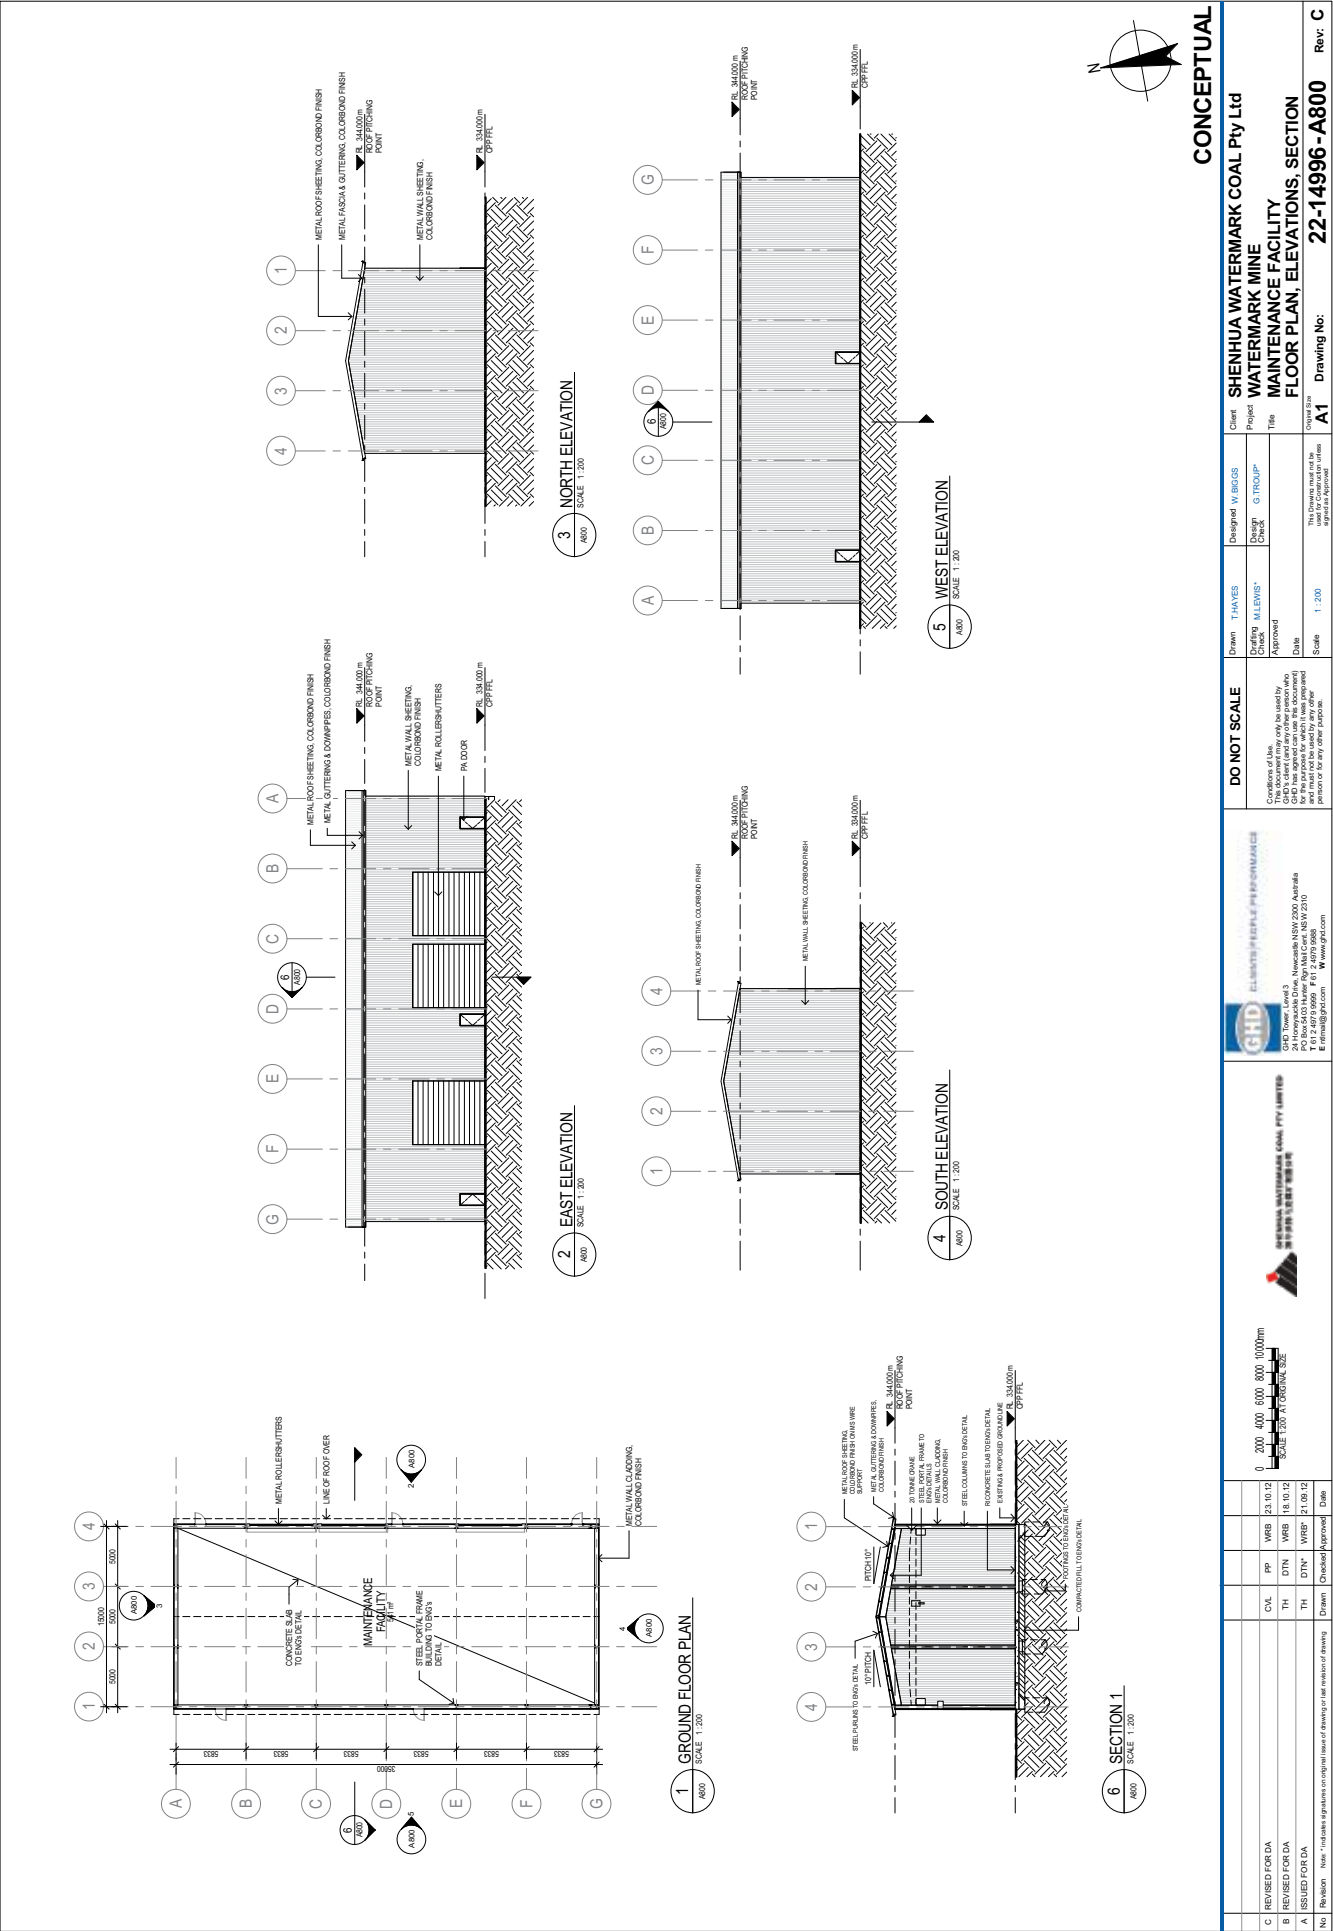


CONCEPTUAL			
Client: SHENHUA WATERMARK COAL Pty Ltd		Project: WATERMARK MINE	
Title: MAINTENANCE FACILITY		Drawing No: 22-14996-A800	
Rev: C		A1	
DO NOT SCALE		Conditions of Use: This drawing is for the use of the client only. It is not to be used for any other purpose without the written consent of the client. The client is responsible for the accuracy of the information provided. The client is responsible for the accuracy of the information provided.	
Drawn: T HAYES		Designed: W BIGGS	
Checked: J LEWIS		Design: G TROUP	
Date: 1:200		Scale: 1:200	
This drawing must not be used for any other purpose without the written consent of the client.		This drawing must not be used for any other purpose without the written consent of the client.	
GHD Tower Level 3 24 Henty Street, Newcastle NSW 2300 Australia T 61 2 4979 9999 F 61 2 4979 9998 E t.hayes@ghd.com W www.ghd.com		SHENHUA WATERMARK COAL PTY LIMITED WATERMARK MINE MAINTENANCE FACILITY	
GHD Tower Level 3 24 Henty Street, Newcastle NSW 2300 Australia T 61 2 4979 9999 F 61 2 4979 9998 E t.hayes@ghd.com W www.ghd.com		GHD Tower Level 3 24 Henty Street, Newcastle NSW 2300 Australia T 61 2 4979 9999 F 61 2 4979 9998 E t.hayes@ghd.com W www.ghd.com	
GHD Tower Level 3 24 Henty Street, Newcastle NSW 2300 Australia T 61 2 4979 9999 F 61 2 4979 9998 E t.hayes@ghd.com W www.ghd.com		GHD Tower Level 3 24 Henty Street, Newcastle NSW 2300 Australia T 61 2 4979 9999 F 61 2 4979 9998 E t.hayes@ghd.com W www.ghd.com	




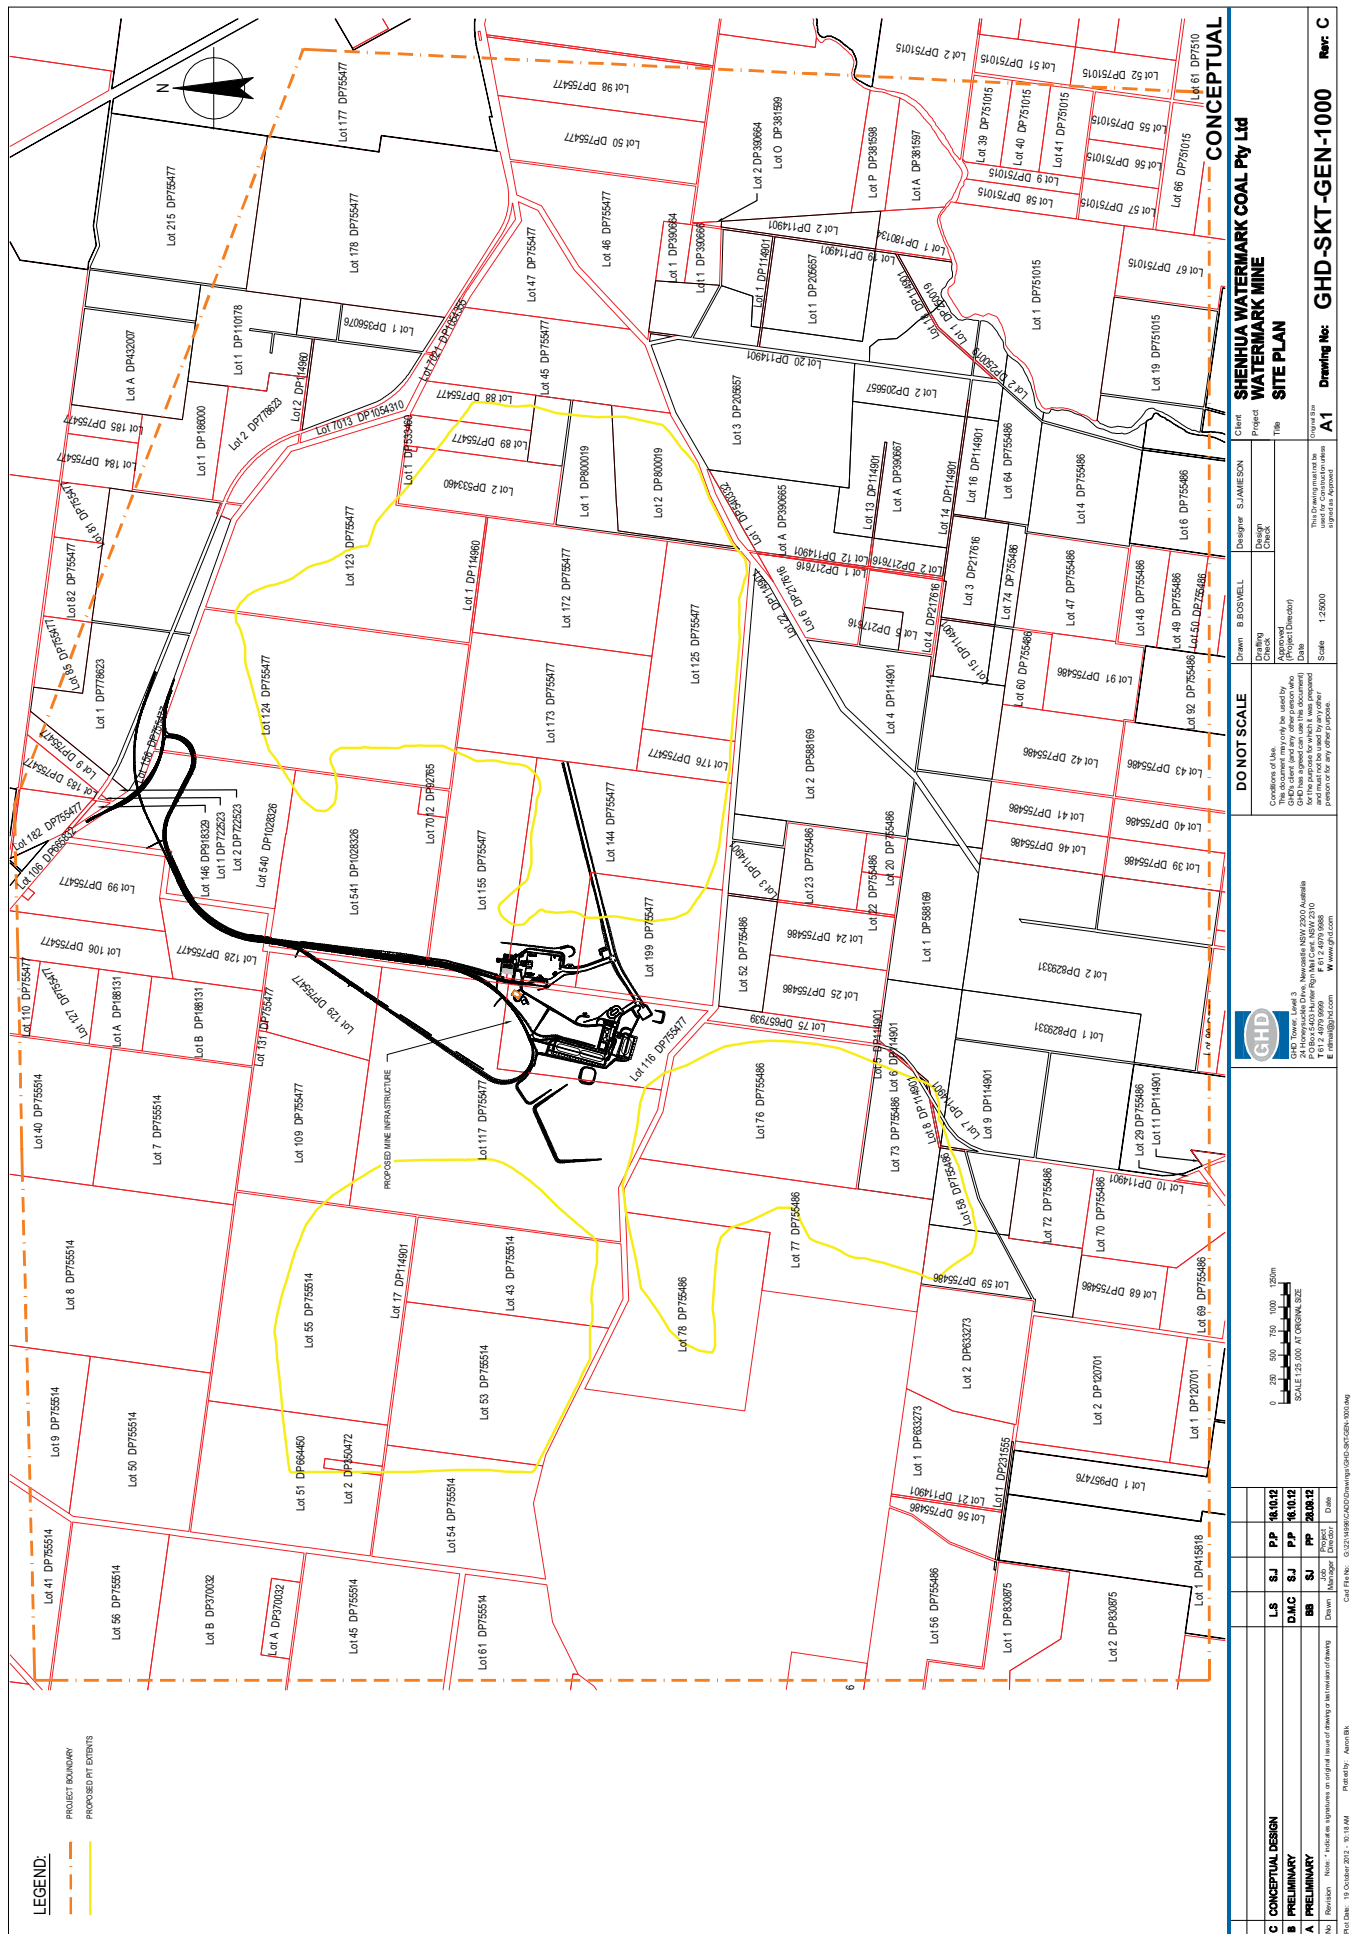


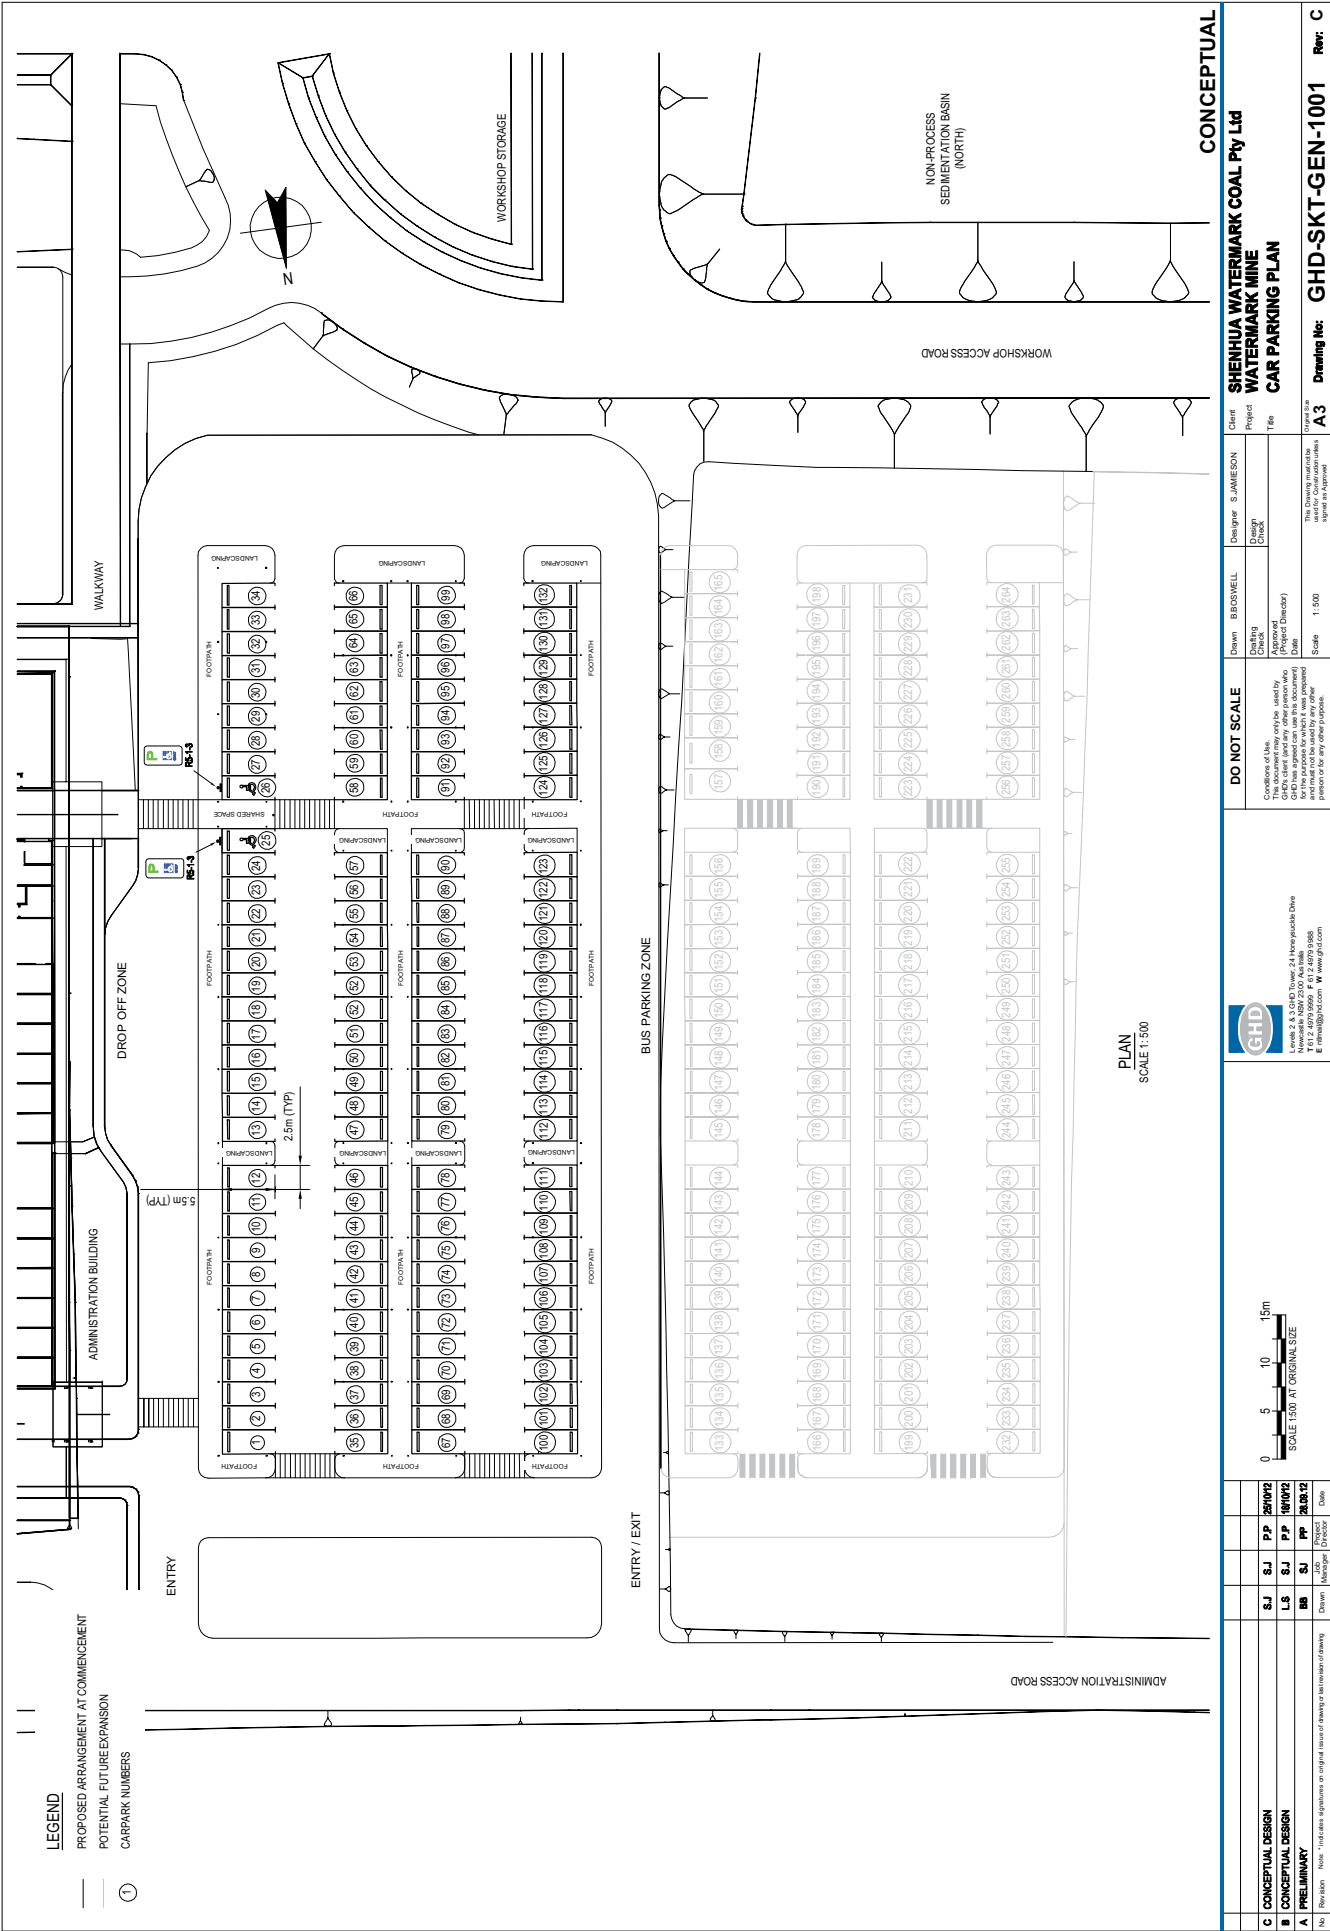

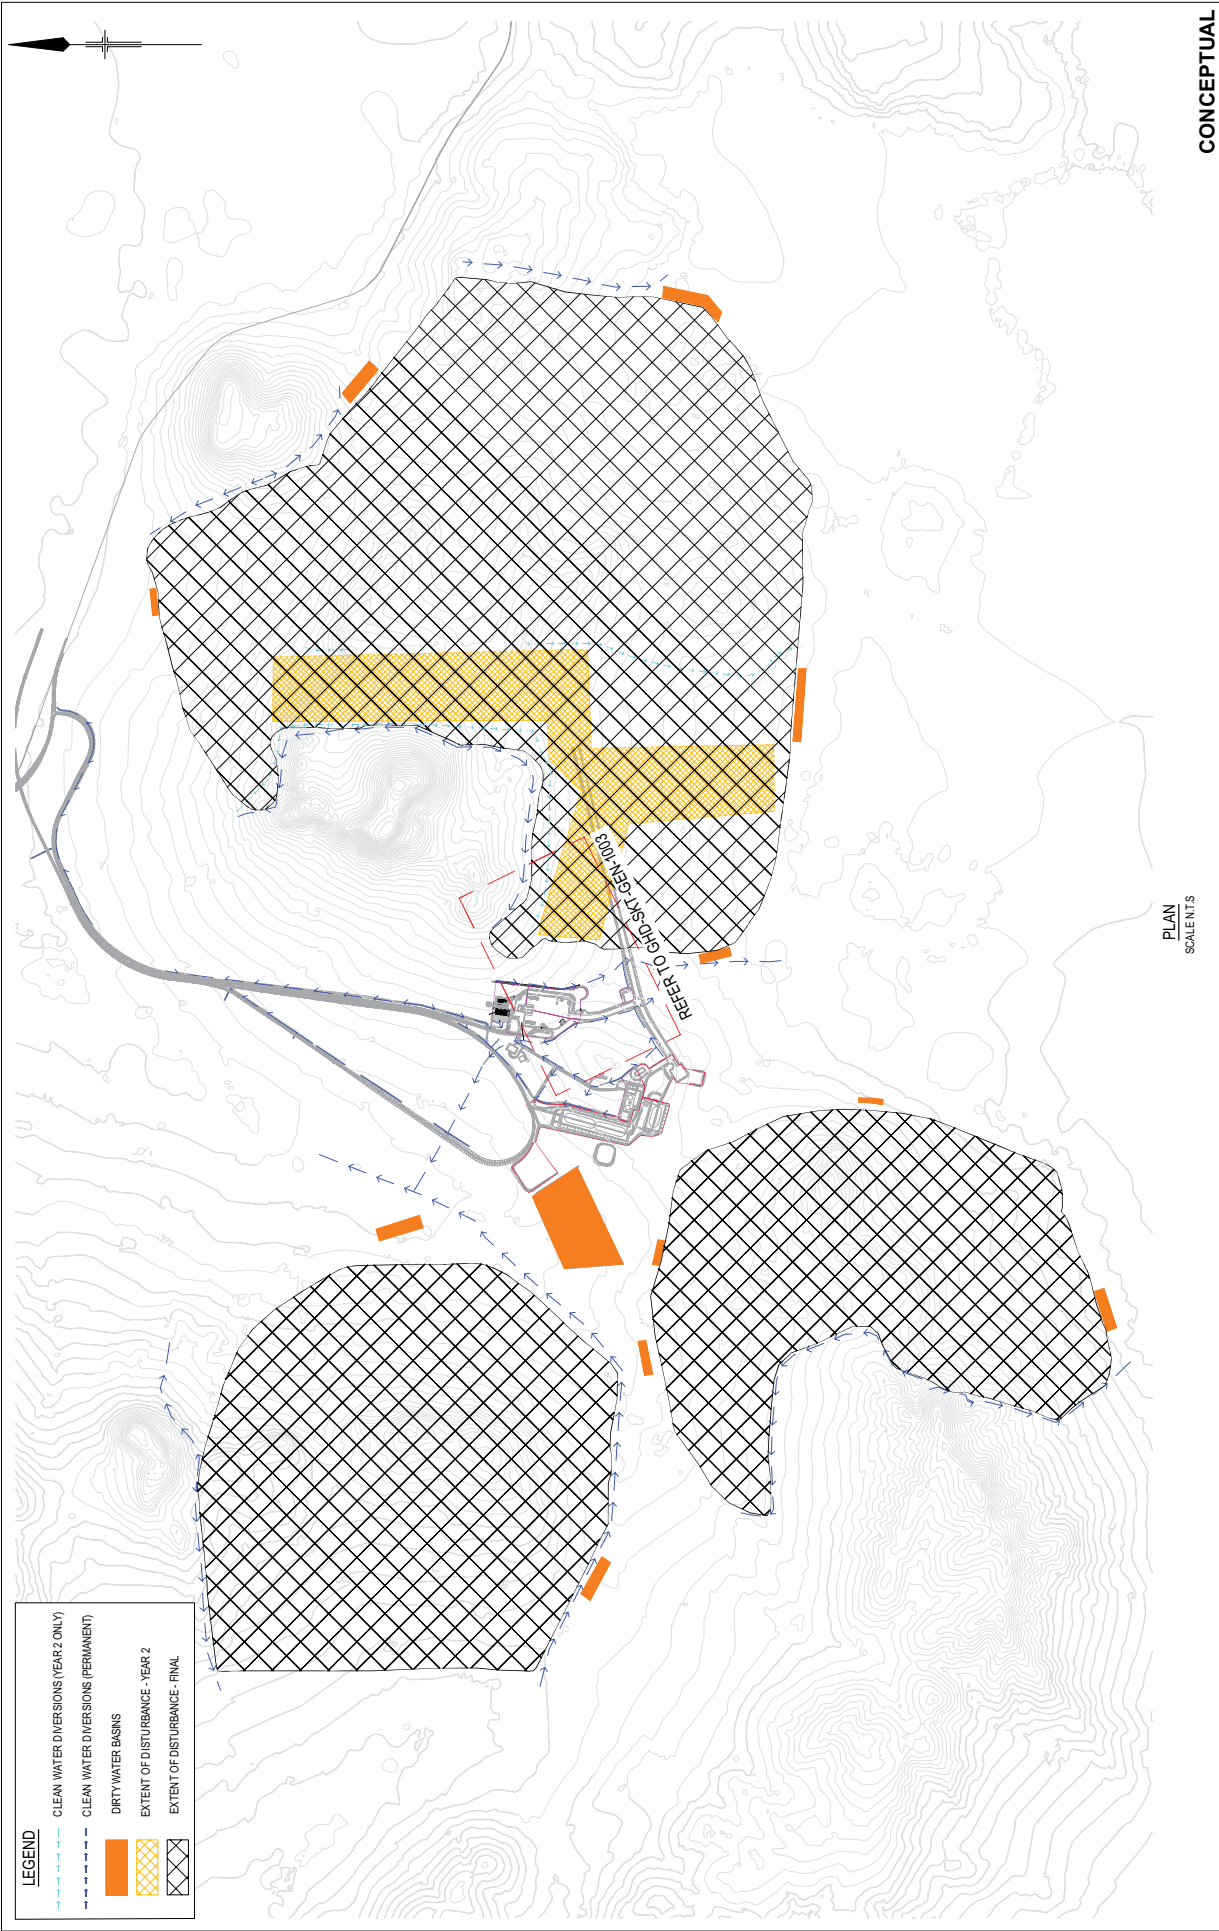

--	--	

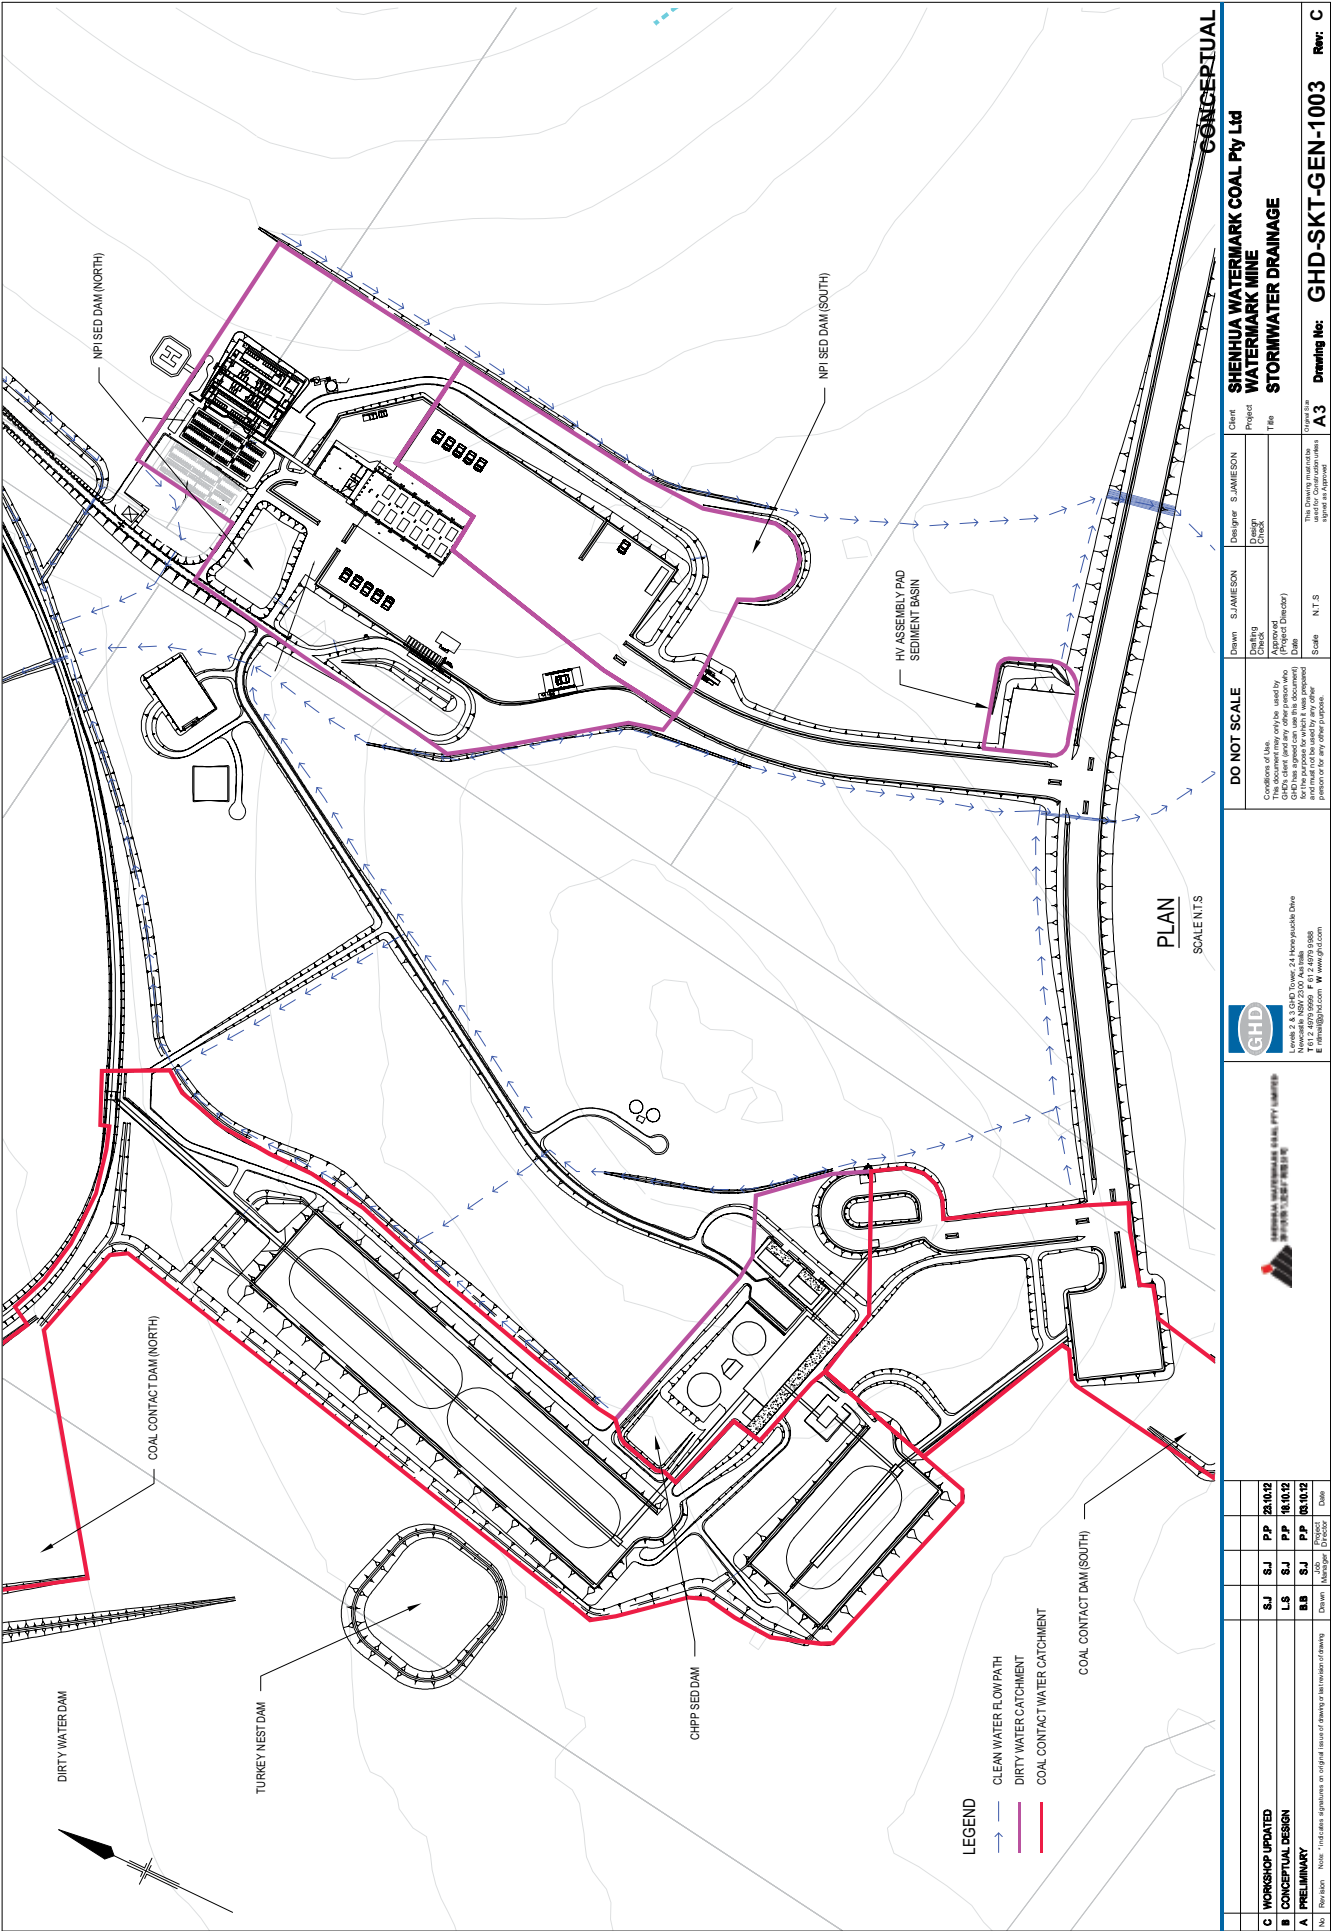

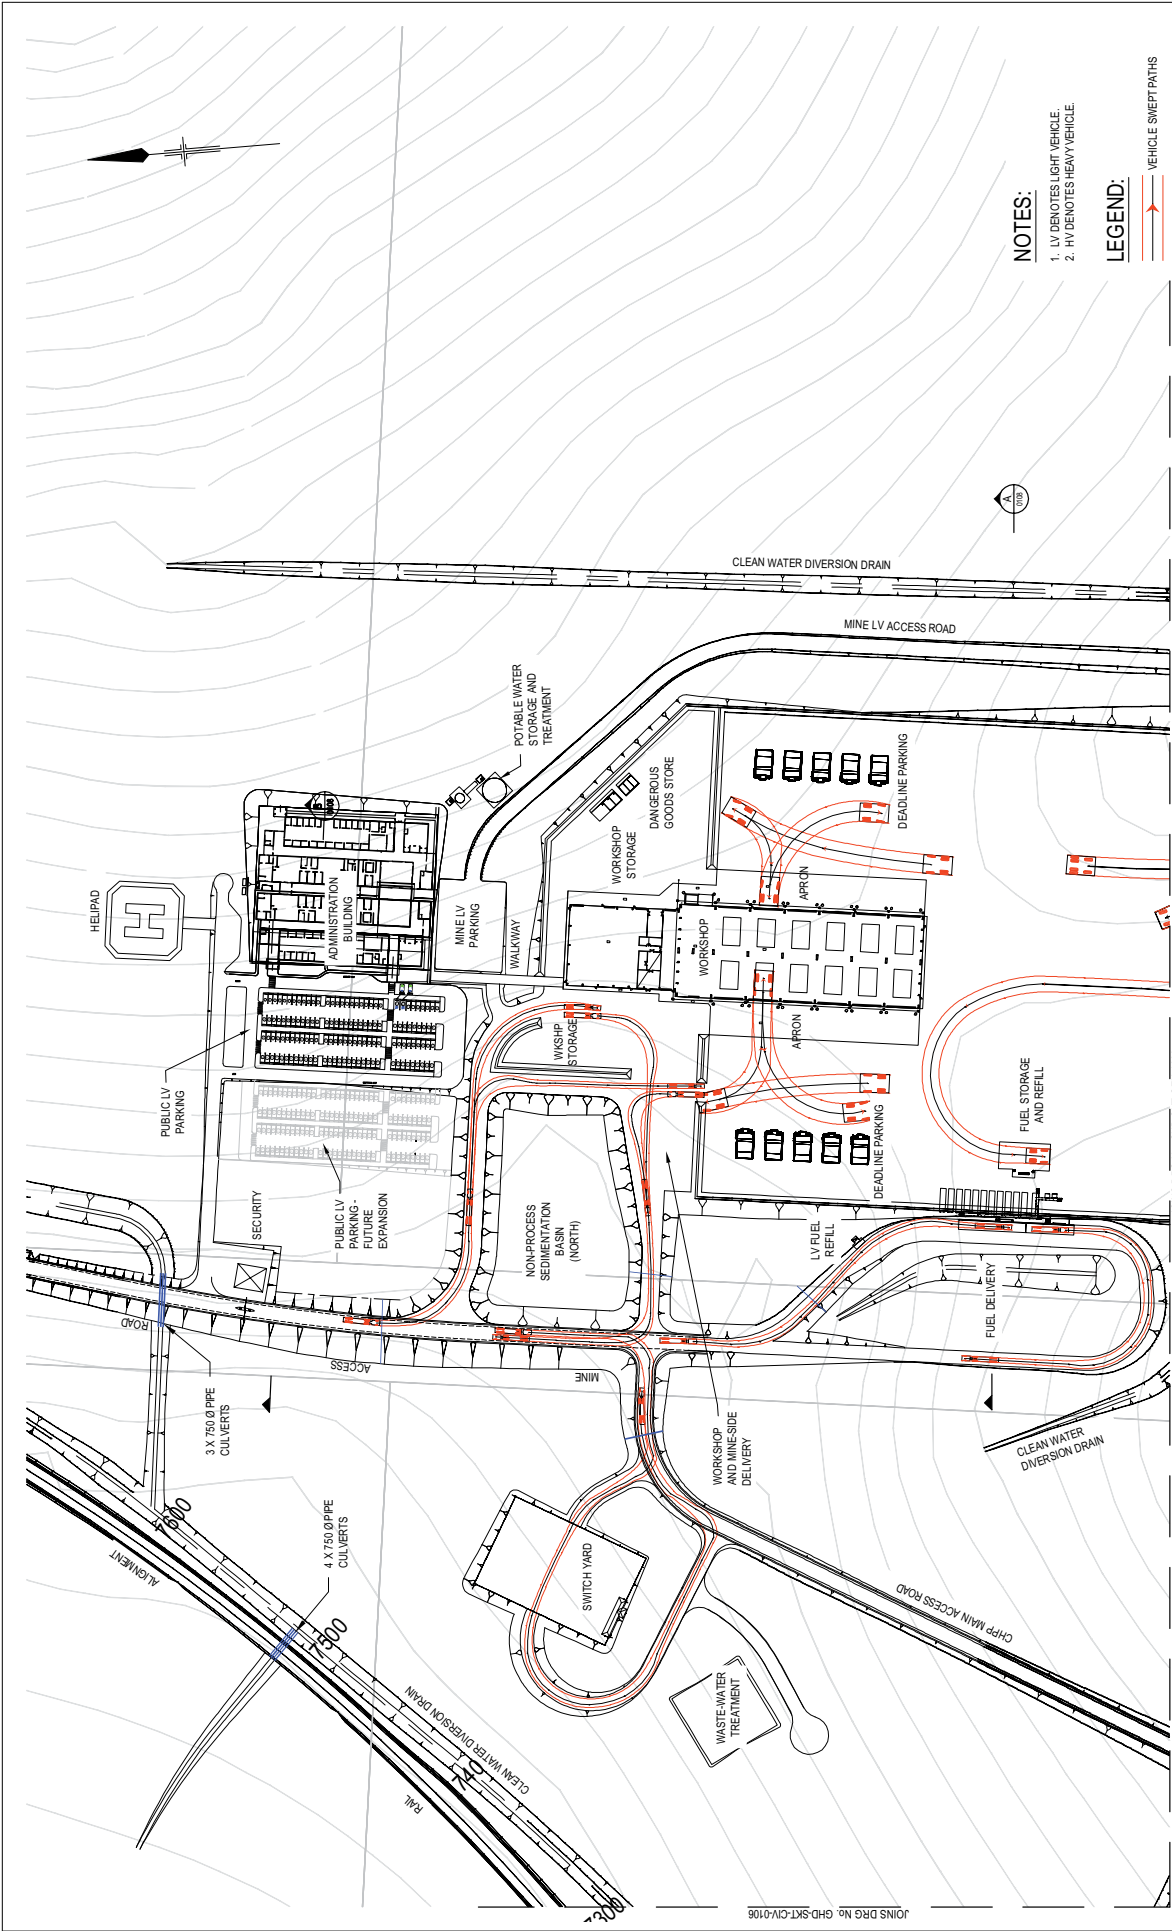

NOTES:
1. LV DENOTES LIGHT VEHICLE.
2. HV DENOTES HEAVY VEHICLE.

LEGEND:
— VEHICLE SWEEP PATHS

CONCEPTUAL									
Client		Designer		Drawn		Checked		Scale	
SHENHUA WATERMARK COAL Pty Ltd		S. JAMESON		G. HIBBER		G. HIBBER		1:2500	
Project		Title		Date		Date		Scale	
WATERMARK MINE		GENERAL ARRANGEMENT		2012/10/23		2012/10/23		1:2500	
SHEET 1 OF 5		Drawing No.		Revision		Revision		Revision	
GHD-SKT-GEN-1005		A3		1		2		3	
Rev: C		Rev: C		Rev: C		Rev: C		Rev: C	

DO NOT SCALE

Conditions of Use:
This drawing is the property of GHD and is not to be used for any other purpose without the written consent of GHD. It is to be used only for the project and site for which it was prepared and must not be used for any other purpose.

PLAN
SCALE 1:2500


JOINS DRG No. GHD-SKT-GEN-1005

0 25 50 75m
SCALE 1:2500 AT ORIGINAL SIZE

WORKSHOP UPDATED	SJ	SJ	PP	23/10/12
CONCEPTUAL DESIGN	LS	SJ	PP	18/10/12
PRELIMINARY	BB	SJ	PP	03/10/12

Drawn: [Name] Checked: [Name] Date: [Date]


Call File No: 0121-6896542502-Design-GHD-SKT-GEN-1005.dwg
Print Date: 23 October 2012 9:40 AM
Printed By: Benjamin Jameson

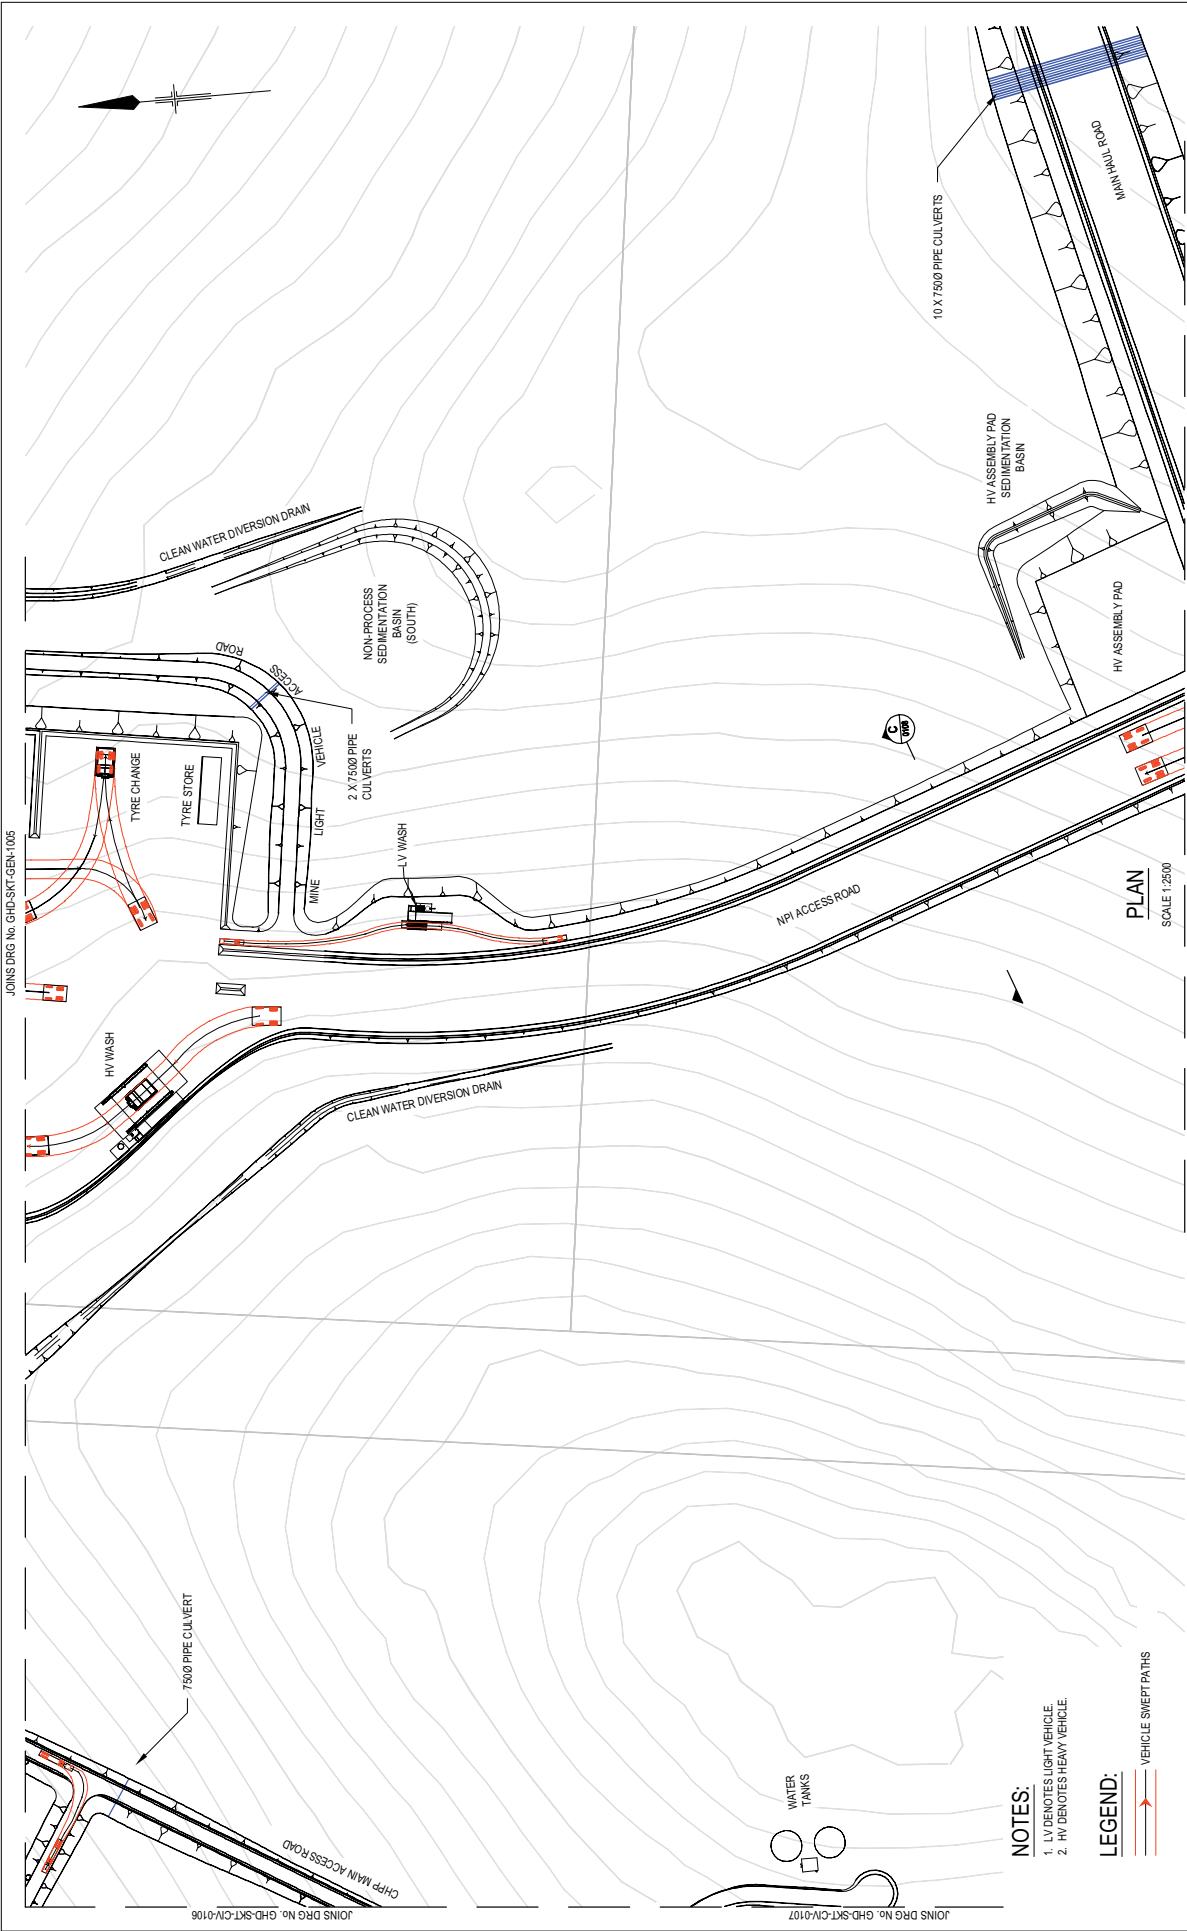

JOINS DRG No. GHD-SKT-GEN-1006		JOINS DRG No. GHD-SKT-GEN-1007	
CONCEPTUAL		CONCEPTUAL	
SHENHUA WATERMARK COAL Pty Ltd		SHENHUA WATERMARK COAL Pty Ltd	
WATERMARK MINE		WATERMARK MINE	
GENERAL ARRANGEMENT		GENERAL ARRANGEMENT	
SHEET 2 OF 5		SHEET 2 OF 5	
Drawing No: GHD-SKT-GEN-1006		Drawing No: GHD-SKT-GEN-1006	
Rev: B		Rev: B	
Client: S. JAMESON		Client: S. JAMESON	
Project: WATERMARK MINE		Project: WATERMARK MINE	
Title: GENERAL ARRANGEMENT		Title: GENERAL ARRANGEMENT	
Scale: 1:2500		Scale: 1:2500	
DO NOT SCALE		DO NOT SCALE	
Conditions of Use: This document may only be used for the purpose for which it was prepared. It is not to be used for any other purpose without the prior approval of GHD.		Conditions of Use: This document may only be used for the purpose for which it was prepared. It is not to be used for any other purpose without the prior approval of GHD.	
GHD		GHD	
GHD Tower Level 3 100 Pitt Street Sydney NSW 2000 Australia P.O. Box 5000 Sydney NSW 2000 Australia E: info@ghd.com W: www.ghd.com		GHD Tower Level 3 100 Pitt Street Sydney NSW 2000 Australia P.O. Box 5000 Sydney NSW 2000 Australia E: info@ghd.com W: www.ghd.com	
Scale: 0 25 50 75m		Scale: 0 25 50 75m	
SCALE 1:2500 AT ORIGINAL SIZE		SCALE 1:2500 AT ORIGINAL SIZE	
LS SJ PP 14.10.12		LS SJ PP 14.10.12	
BB SJ PP 03.10.12		BB SJ PP 03.10.12	
Revision: 1		Revision: 1	
Date: 18 October 2012		Date: 18 October 2012	
Drawn: [Name]		Drawn: [Name]	
Checked: [Name]		Checked: [Name]	
Reviewed: [Name]		Reviewed: [Name]	
Calculated: [Name]		Calculated: [Name]	
Plot Date: 18 October 2012		Plot Date: 18 October 2012	
Printed By: [Name]		Printed By: [Name]	





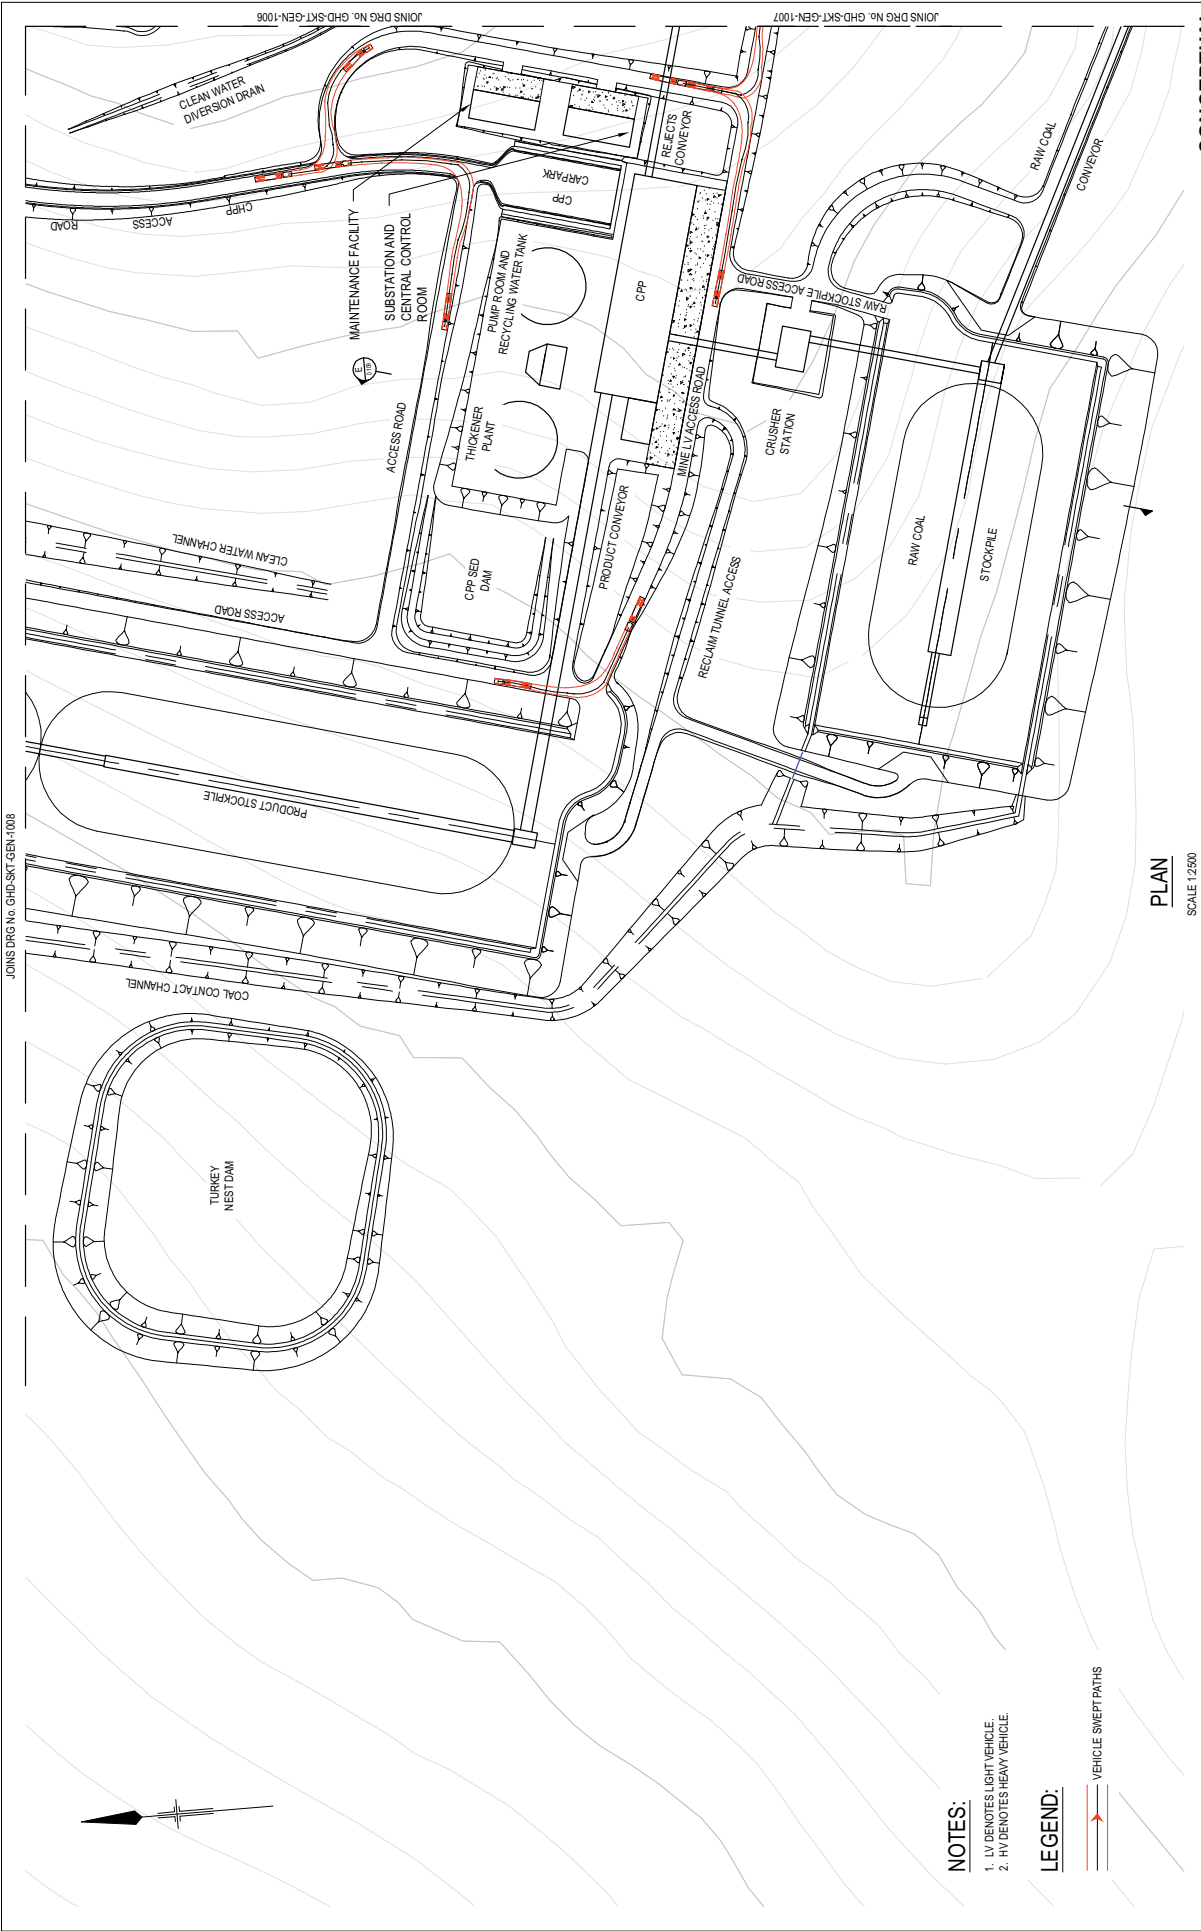

NOTES:
1. LV DENOTES LIGHT VEHICLE.
2. HV DENOTES HEAVY VEHICLE.

LEGEND:
VEHICLE SWEEP PATHS

PLAN
SCALE 1:2500

CONCEPTUAL									
SHENHUA WATERMARK COAL Pty Ltd									
WATERMARK MINE									
GENERAL ARRANGEMENT									
SHEET 5 OF 5									
Client									
Project									
Title									
Scale									
Author									
Design									
Check									
Date									
Scale									
Revision									
Drawing No.									
Project									
Client									
Project									
Title									
Scale									
Author									
Design									
Check									
Date									
Scale									
Revision									
Drawing No.									
Project									
Client									
Project									
Title									
Scale									
Author									
Design									
Check									
Date									
Scale									
Revision									
Drawing No.									
Project									
Client									
Project									
Title									
Scale									
Author									
Design									
Check									
Date									