


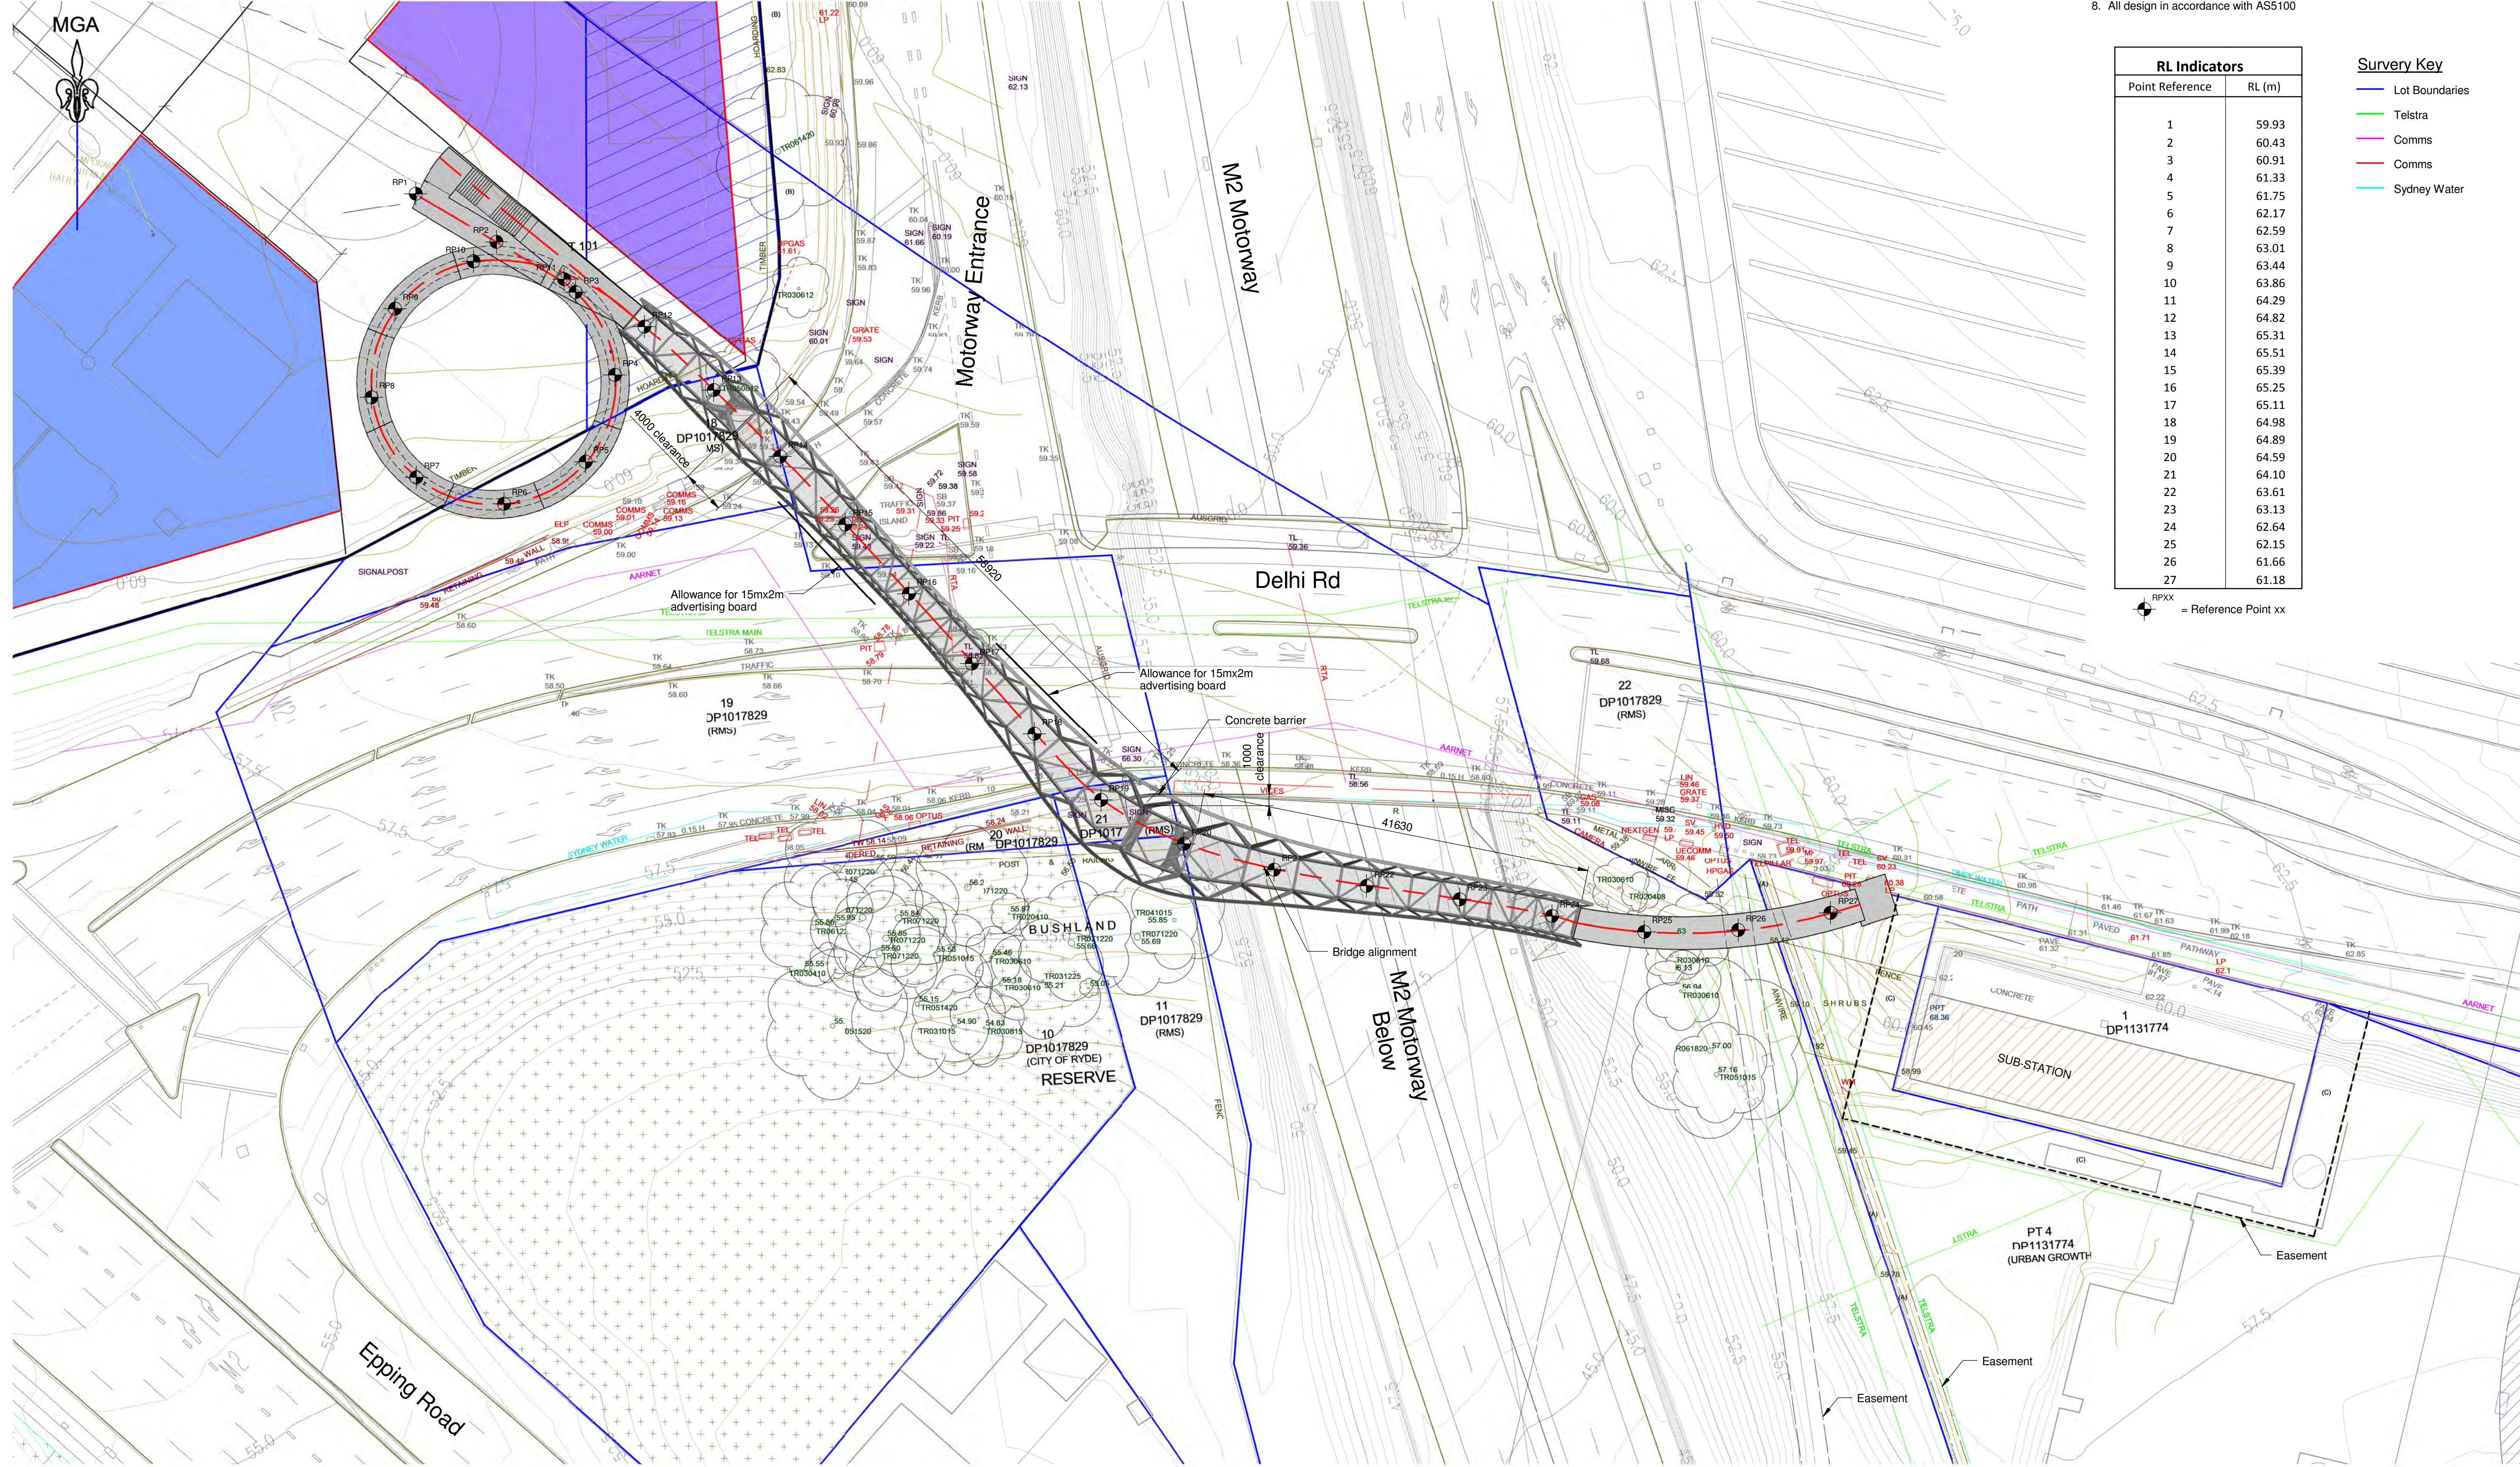

- Notes:**
1. Road Clearances = 5.5m from top of road surface to underside of bridge.
 2. Columns located to comply with AusRoads.
 3. Maximum Gradient = 1:20.
 4. Trafficable deck width = 3m clear between handrails.
 5. Allowance for 2x Advertising hoards – 2m high x 15m wide. Locations as shown.
 6. Allowance for additional trunk services – max 100kg/ linear metre.
 7. Footings indicative only. To be confirmed once geotechnical investigation is complete.
 8. All design in accordance with ASS100

RL Indicators	
Point Reference	RL (m)
1	59.93
2	60.43
3	60.91
4	61.33
5	61.75
6	62.17
7	62.59
8	63.01
9	63.44
10	63.86
11	64.29
12	64.82
13	65.31
14	65.51
15	65.39
16	65.25
17	65.11
18	64.98
19	64.89
20	64.59
21	64.10
22	63.61
23	63.13
24	62.64
25	62.15
26	61.66
27	61.18

- Survey Key**
- Lot Boundaries
 - Telstra
 - Comms
 - Sydney Water

RPXX = Reference Point xx

P3	16/05/14	ML	XN	AJ
Concept Design				
P2	12/05/14	ML	XN	AJ
Preliminary				
P1	09/05/14	JM	XN	AJ
Preliminary				
Issue	Date	By	Chkd	Appd

KT STUDIO
INTEGRATED ENVIRONMENTAL DESIGN
Level 3 Studio 3, 56 Bowman Street
Pyrmont NSW 2009 Australia
Tel: (02) 9571 7900
Fax: (02) 9571 7600

UrbanGrowth NSW
Client
Level 14, 60 Station Street
Sydney NSW 2000
Tel: (02) 9841 8600
Fax: (02) 9841 8688

npc
commercial focussed responsive
Level 4 10-12 Clarke Street
Sydney NSW 2000
Tel: (02) 9906 8611
Fax: (02) 9906 7318

ARUP
Arup, Level 10, 201 Kent St
Sydney NSW 2000
Tel: +61(0)29320 9320
Fax: +61(0)29320 9321
www.arup.com.au

Job Title
North Ryde Pedestrian Bridge

Site Plan

Scale at A1 1:350	
Discipline Structural	
Job No 234008	Drawing Status Concept
Drawing No S-110	Issue P3