


Lachlan's Line

Pedestrian and Cycle Bridge, Macquarie Park

DRAWING LIST	
Drg. No.	Drawing Title
S-000 - General	
S-300	Cover Sheet
S-301	General Notes Sheet 1
S-100 General Arrangement	
S-310	Site Plan
S-320	Footbridge General Arrangement

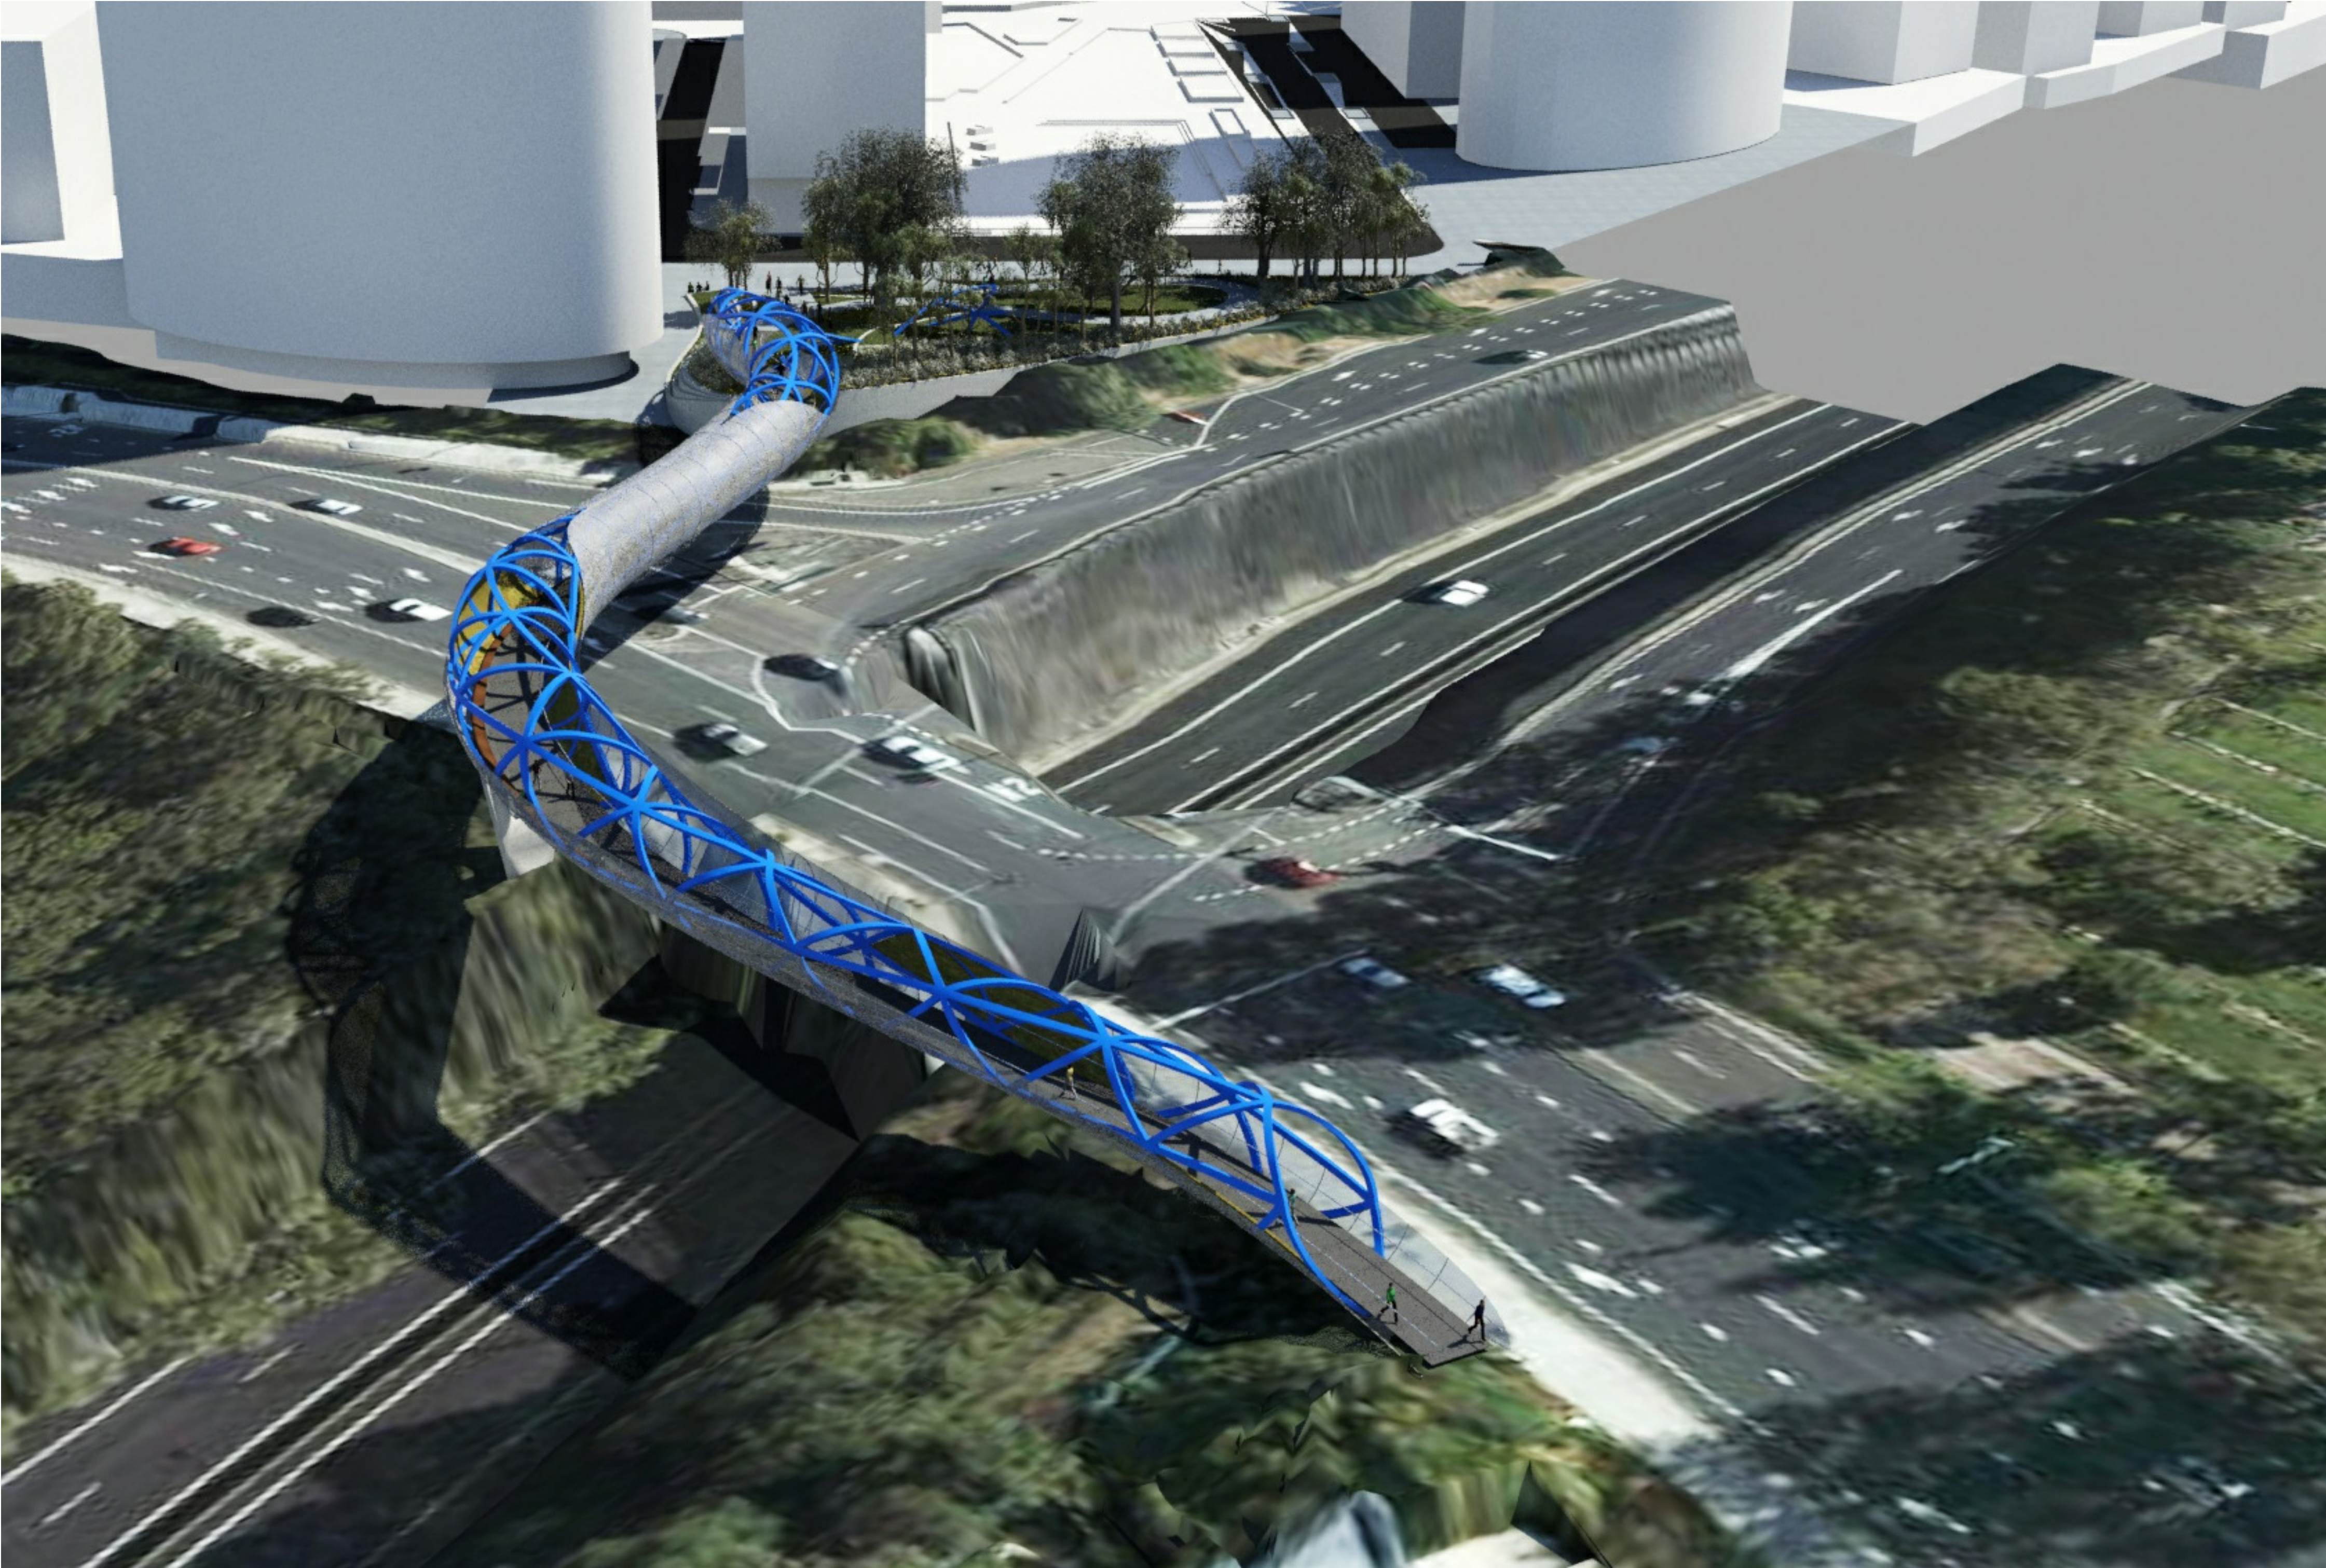

P1	28/10/14	ML	XN	AJ
Preliminary Concept				
Issue	Date	By	Chkd	Appd



Level 3 Studio 3, 56 Bowman Street
Pyrmont NSW 2009 Australia
Tel : (02) 9571 7900
Fax : (02) 9571 7600

Client



Level 14, 60 Station Street
Paramatta NSW 2150
Tel : (02) 9841 8600
Fax: (02) 9841 8688



commercial focussed responsive

Level 4 10-12 Clarke Street
Crows Nest Sydney, NSW - 2000
Tel +61 (02) 9320 9320
Fax +61 (02) 9320 9321
www.arup.com.au



Arup, Level 10, 201 Kent St
Sydney, NSW - 2000
Tel +61 (02) 9320 9320
Fax +61 (02) 9320 9321
www.arup.com.au



LACHLAN'S LINE
MACQUARIE PARK

Job Title
Lachlan's Line
Pedestrian and Cycle
Bridge, Macquarie Park

Cover Sheet

Scale at A1	
Discipline	Structural
Job No	Drawing Status
234008	Preliminary Concept
Drawing No	Issue
S-300	P1

Do not scale

© Arup

28/10/2014 5:33:18 PM