



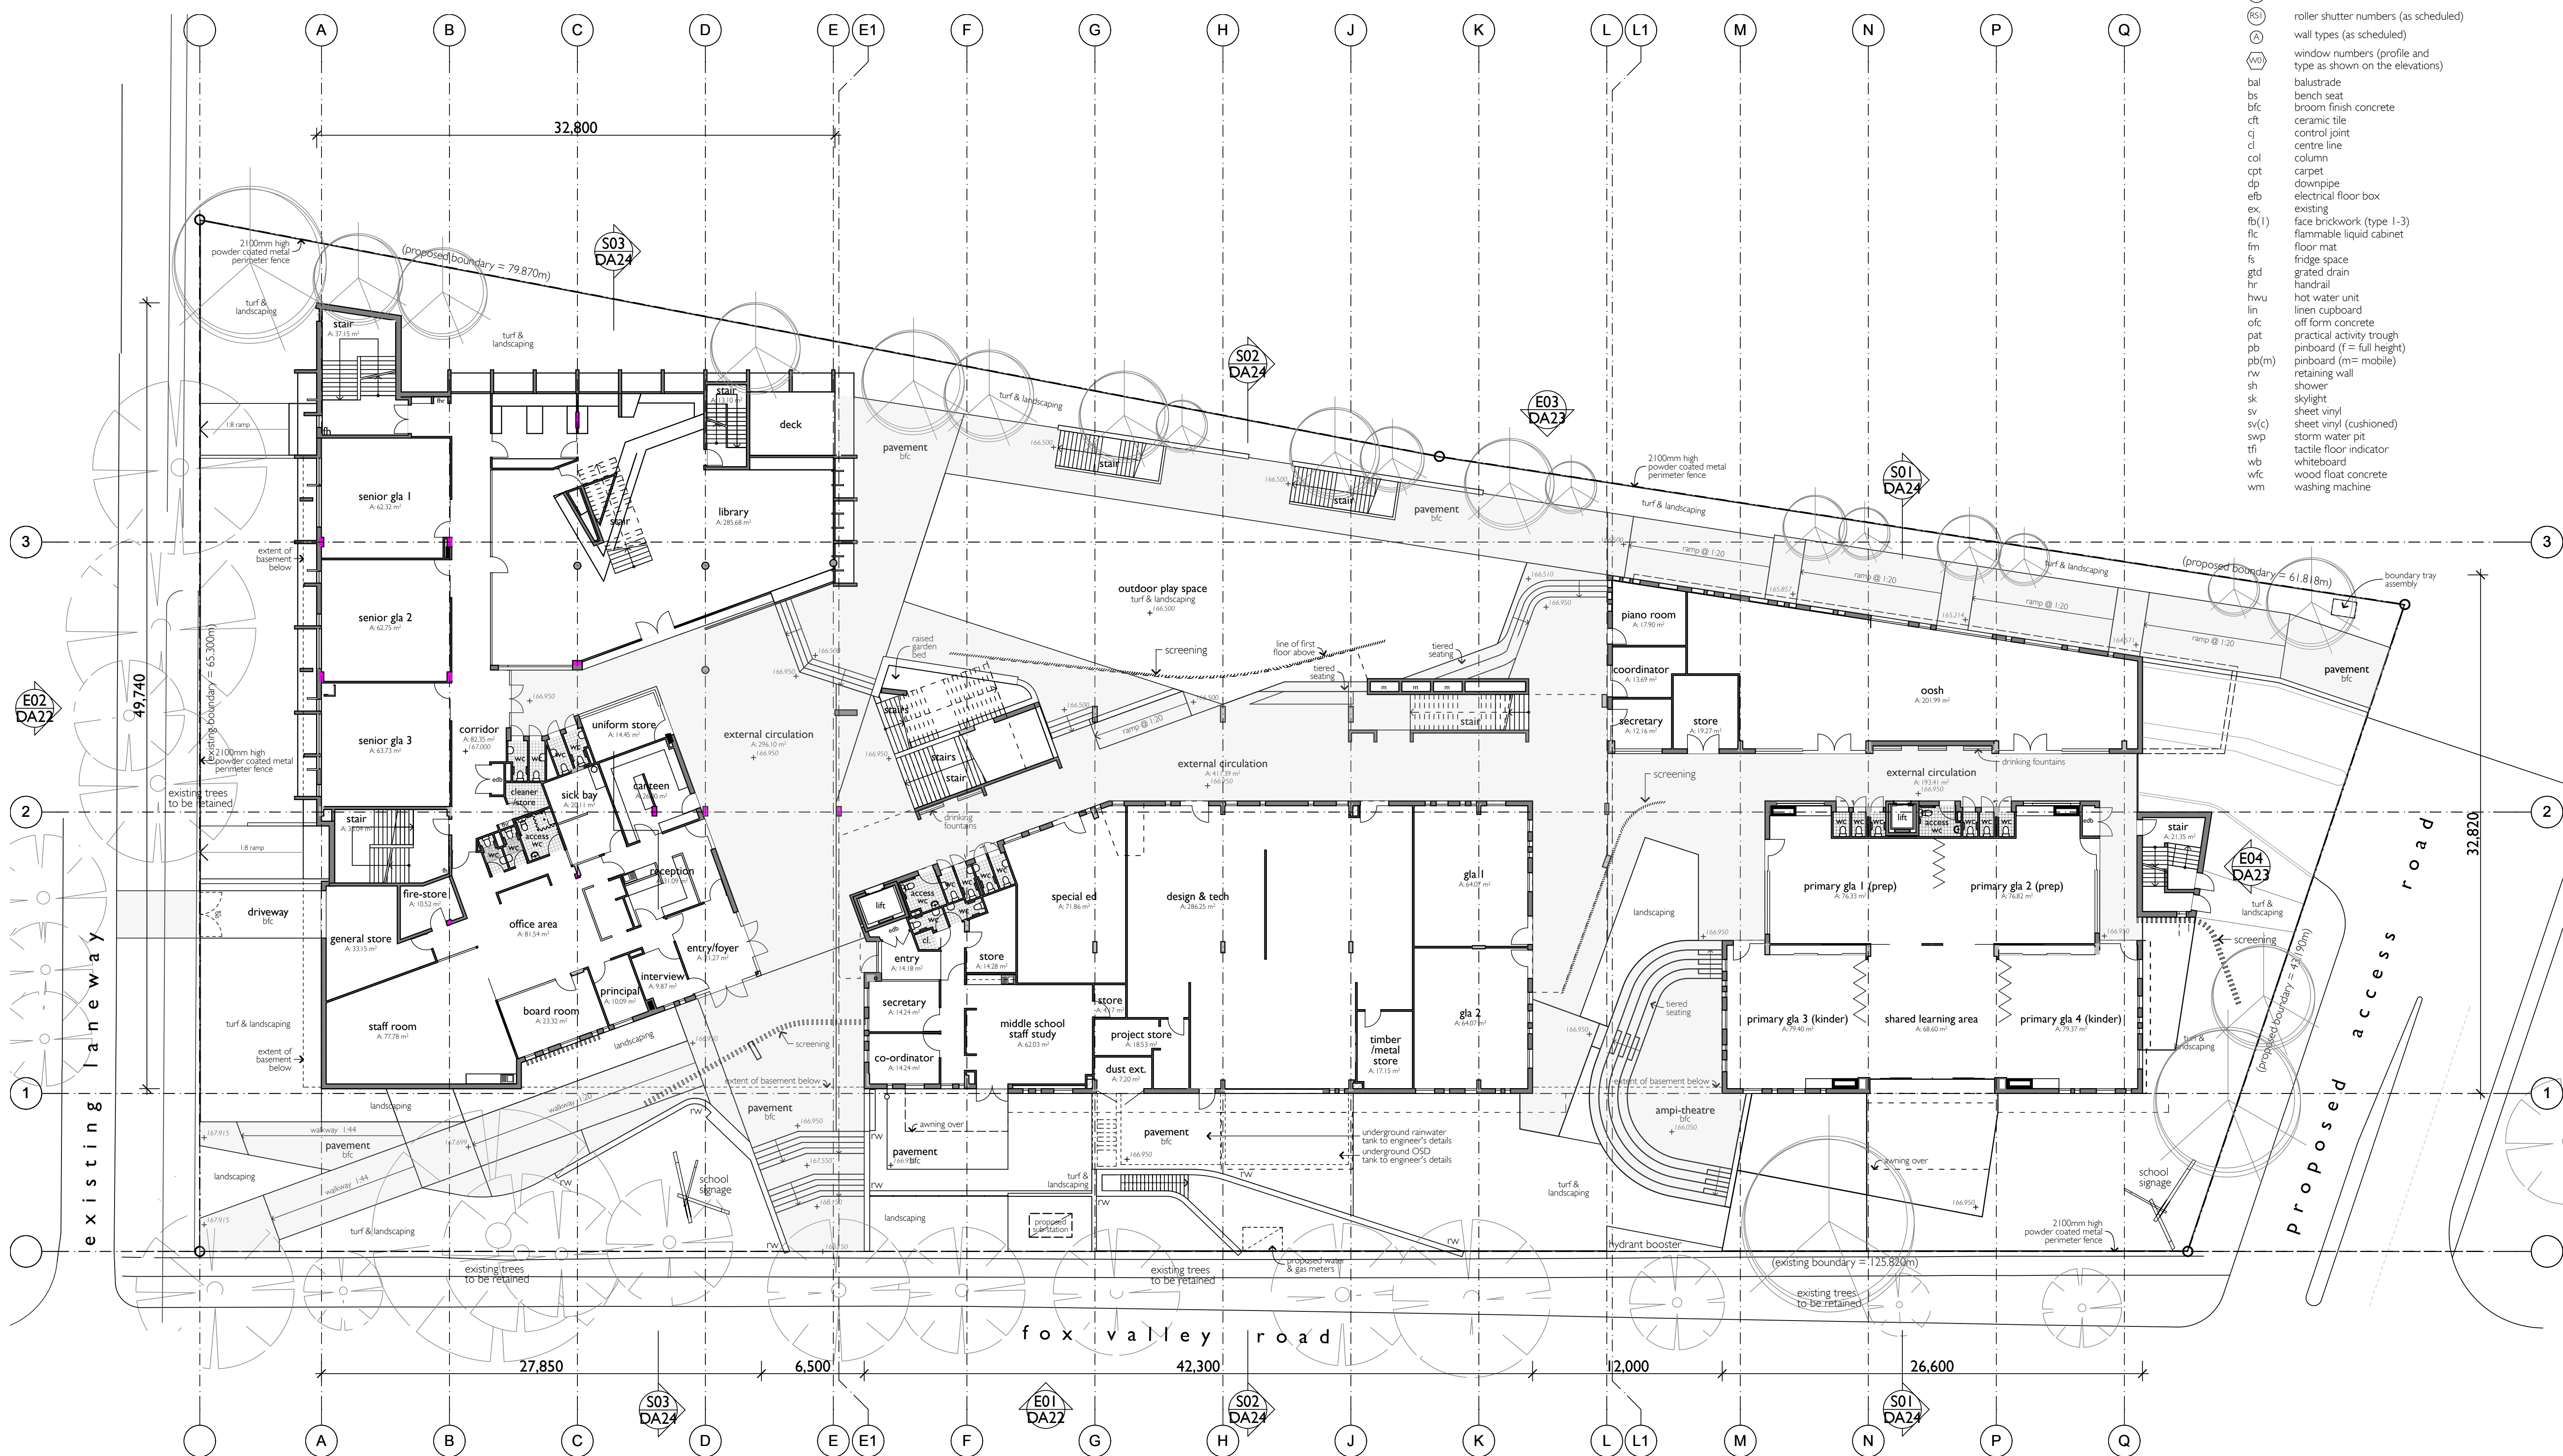

2 - re-issue for state significant development application	05/12/2017
1 - issue for state significant development application	27/03/2018
amendment	da
note: all dimensions are to be verified on site and any discrepancies referred to the architect for determination. figured dimensions are to take precedence over scaled dimensions.	

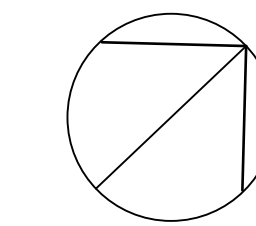

drawn	jok
checked	dmb
plot date	4/12/13
scale	1:200 @ A

ground floor plan

job number dwg. no. / issue & amendment
1318.10 DA12 / 2

18 - 20 Oxford Street
Epping NSW 2121
Ph 61 2 8876 5300
Fx 61 2 9868 2624
design@stantondahl.com
www.stantondahl.com.au

