



DARLING HARBOUR LIVE

REFERENCE MAP

NORTH

NOTES

1. DO NOT SCALE DRAWINGS. WRITTEN DIMENSIONS GOVERN.

2. ALL DIMENSIONS ARE IN MILLIMETRES UNLESS NOTED OTHERWISE.

3. ALL DIMENSIONS SHALL BE VERIFIED ON SITE BEFORE PROCEEDING WITH THE WORK. HASSELL SHALL BE NOTIFIED IN WRITING OF ANY DISCREPANCIES.

4. THESE PLANS ARE TO BE READ IN CONJUNCTION WITH ARCHITECTURAL AND ENGINEERING DRAWINGS.

5. ALL LEVELS ARE INDICATIVE ONLY BASED ON COMPOSITE SURVEY DATA PROVIDED BY LEND LEASE AND NOT TO BE RELIED UPON FOR COSTING OR CONSTRUCTION PURPOSES

© COPYRIGHT OF THIS DRAWING IS VESTED IN HASSELL. LTD.
2013 HASSELL. LTD.

THIS DRAWING IS AN UNCONTROLLED COPY. UNLESS NOTED OTHERWISE.

REV	DESCRIPTION	DATE
F	Issue for Development Application	07.06.13
E	Issue for Development Application	22.05.13
D	Issue for Development Application	15.05.13
C	Issue for Development Application	10.05.13
B	Issue for Development Application	26.04.13
A	Draft Issue For Review	19.04.13

CLIENT

Lend Lease

LEND LEASE DEVELOPMENT PTY LTD
LEVEL 4, THE BOND, 30 HICKSON RD
MILLERS POINT, NSW 2000

CONSULTANTS

Hyder

CIVIL / TRAFFIC SERVICES
5/141 WALKER ST, NORTH SYDNEY
NSW 2060

AJ+C
ARCHITECTURAL SERVICES
79 MYRTLE ST, CHIPPENDALE
NSW 2008

LANDSCAPE ARCHITECT- PRINCIPAL DESIGN CONSULTANT

HASSELL LIMITED ACN 007 711 435
LEVEL 2 PIER 8/9 23 HICKSON ROAD
SYDNEY NSW 2000 AUSTRALIA
SYDNEY@HASSELLSTUDIO.COM
T 61 2 9101 2000

HASSELL

PROJECT

SICEEP
DARLING HARBOUR
HAYMARKET-WEST PLOT

DRAWING TITLE


MACARTHUR PLACE PLAN


STATUS

DEVELOPMENT APPLICATION

SCALE @ A1	DRAWN	CO-ORD	REVIEWED	APPROVED
1:200	JC	VS	VS	AB

PROJECT NUMBER	DRAWING NUMBER	REV
005198	L202	F

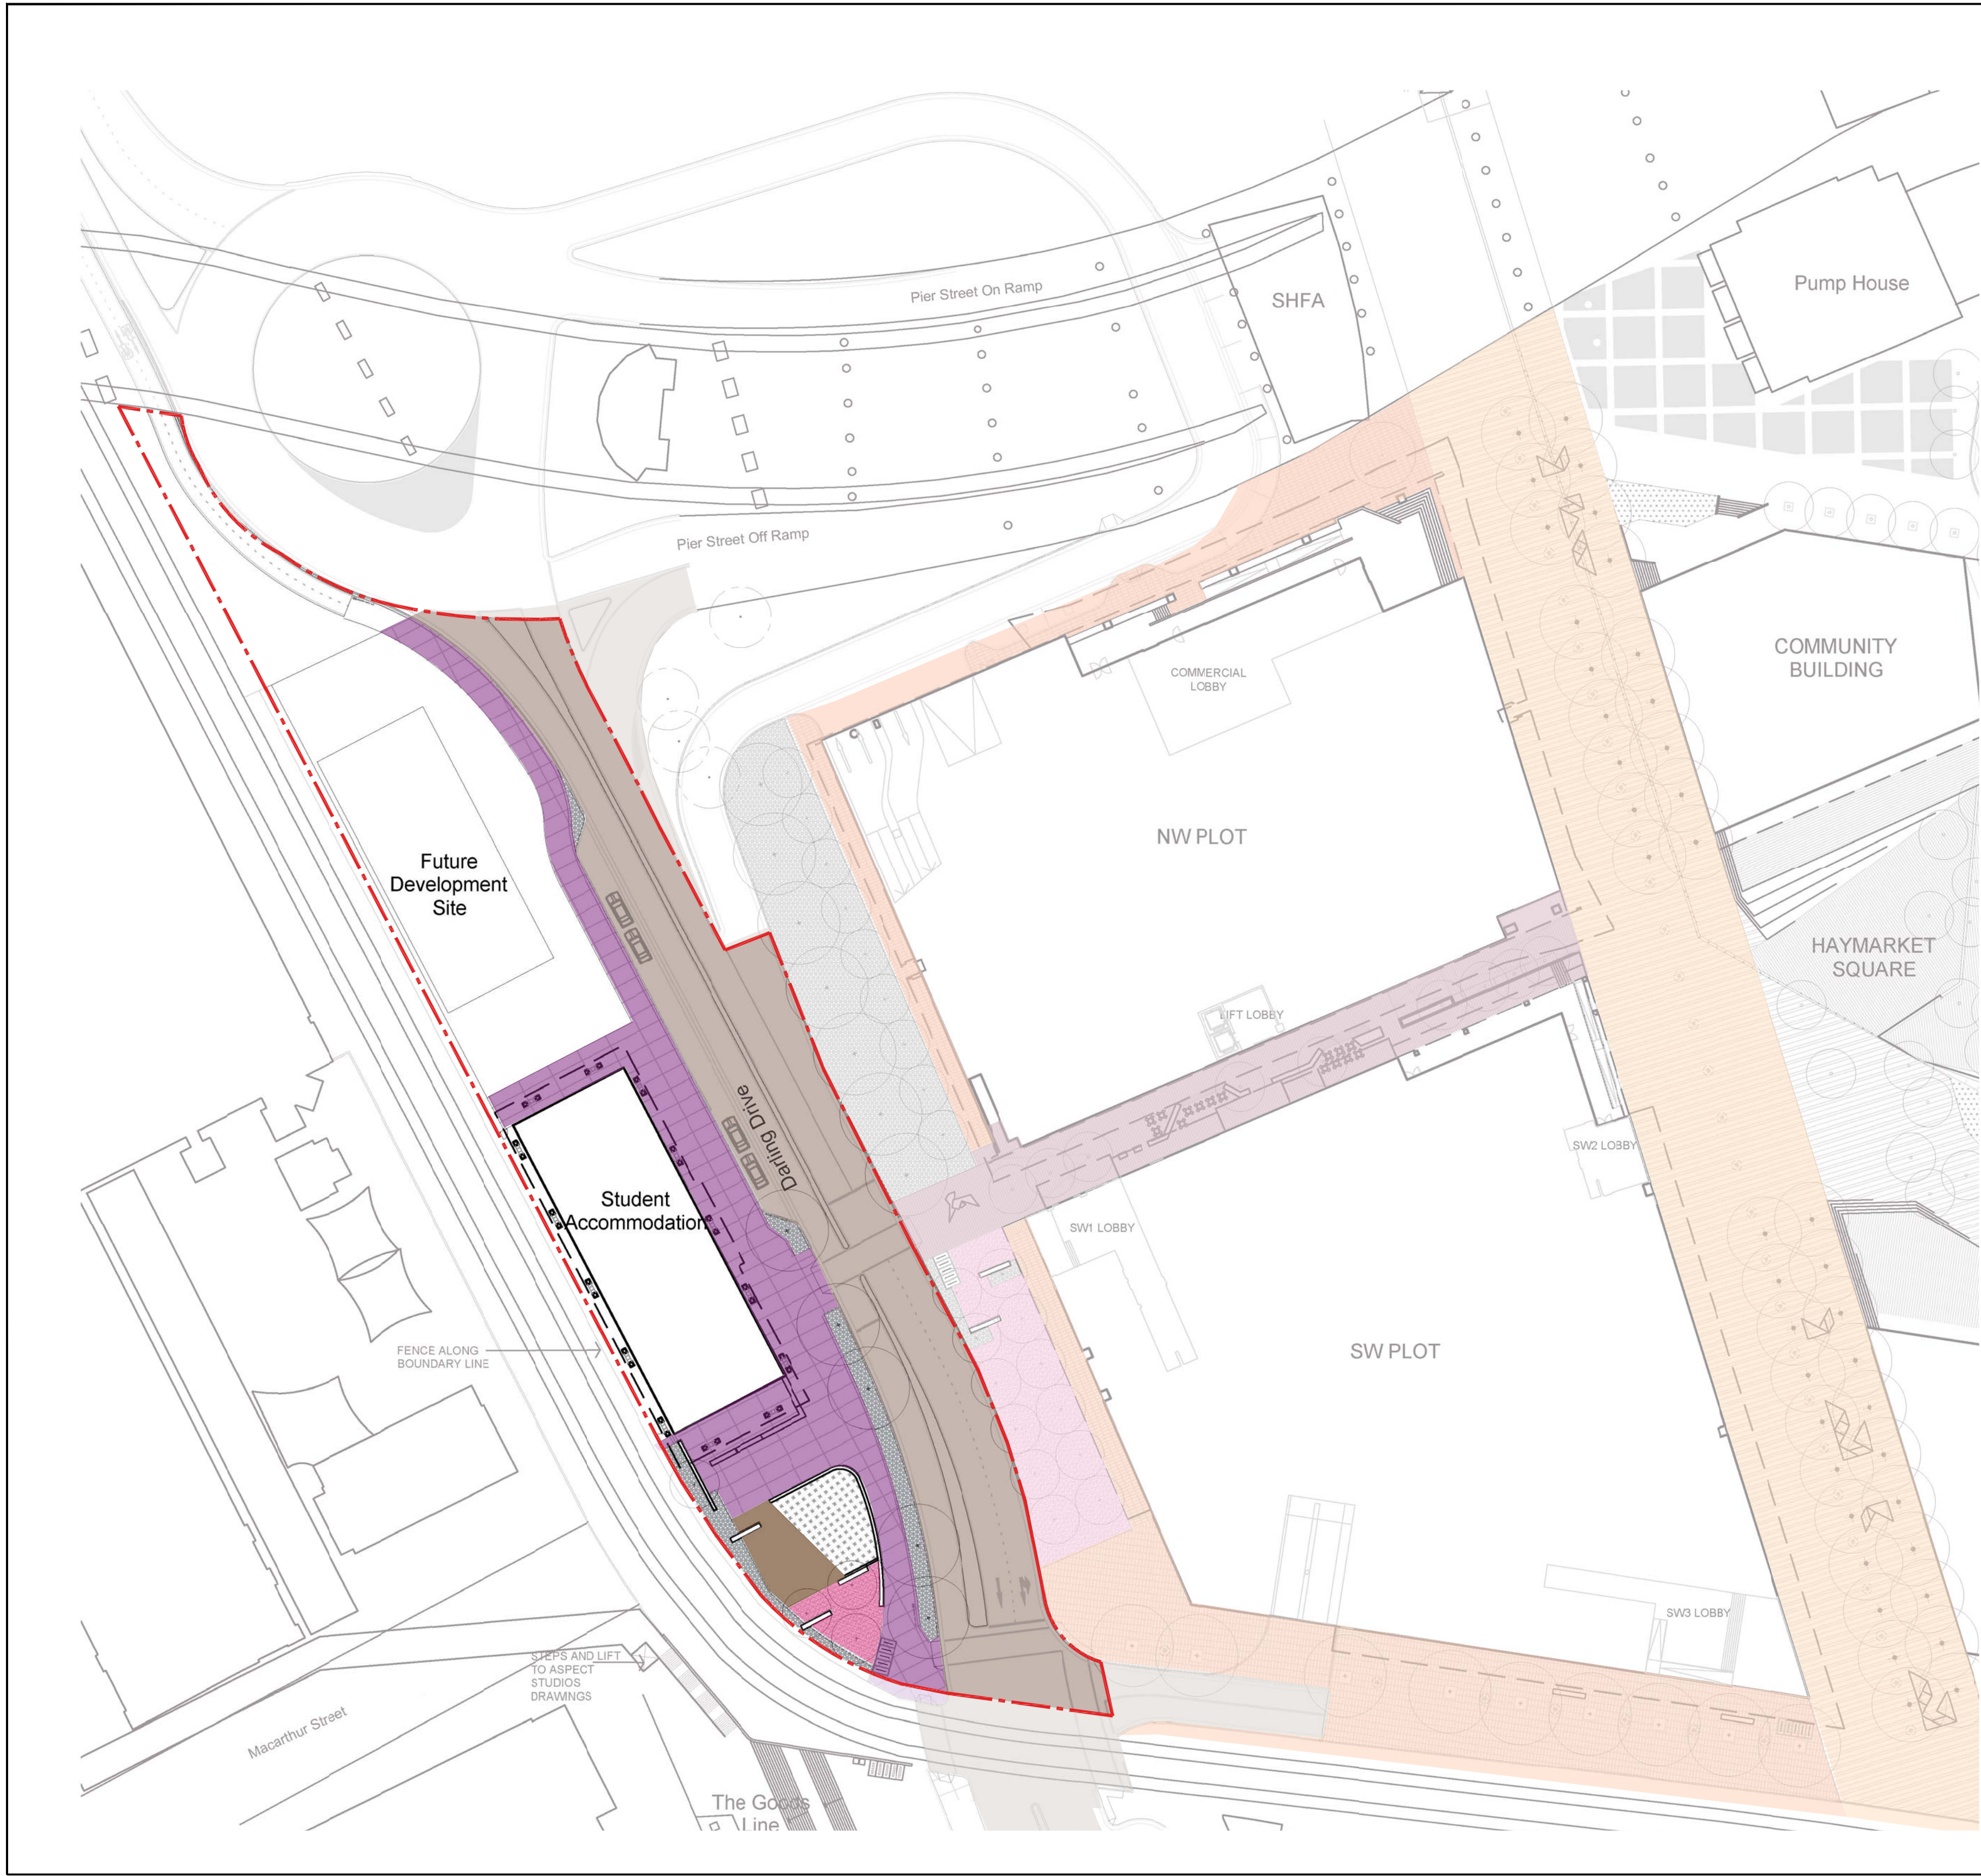

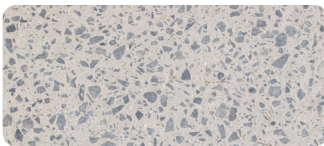
PAVING									
MACARTHUR SQUARE									
	<table><tr><td>Material</td><td>Asphalt surface</td></tr><tr><td>Colour</td><td>Grey/ Black</td></tr><tr><td>Thickness</td><td>To supplier's specification</td></tr></table>	Material	Asphalt surface	Colour	Grey/ Black	Thickness	To supplier's specification		
Material	Asphalt surface								
Colour	Grey/ Black								
Thickness	To supplier's specification								
	<table><tr><td>Material</td><td>Concrete</td></tr><tr><td>Finish</td><td>Exposed aggregate with decorative sawcuts</td></tr><tr><td>Colour</td><td>Grey</td></tr><tr><td>Thickness</td><td>To engineer's specification</td></tr></table>	Material	Concrete	Finish	Exposed aggregate with decorative sawcuts	Colour	Grey	Thickness	To engineer's specification
Material	Concrete								
Finish	Exposed aggregate with decorative sawcuts								
Colour	Grey								
Thickness	To engineer's specification								
	<table><tr><td>Material</td><td>Decomposed granite</td></tr><tr><td>Colour</td><td>Gold</td></tr><tr><td>Thickness</td><td>To supplier's specification</td></tr><tr><td>Thickness</td><td>To supplier's specification</td></tr></table>	Material	Decomposed granite	Colour	Gold	Thickness	To supplier's specification	Thickness	To supplier's specification
Material	Decomposed granite								
Colour	Gold								
Thickness	To supplier's specification								
Thickness	To supplier's specification								
DARLING DRIVE									
	<table><tr><td>Material</td><td>Asphalt</td></tr><tr><td>Finish</td><td>AC 10</td></tr><tr><td>Colour</td><td>Black</td></tr><tr><td>Thickness</td><td>To engineer's specification</td></tr></table>	Material	Asphalt	Finish	AC 10	Colour	Black	Thickness	To engineer's specification
Material	Asphalt								
Finish	AC 10								
Colour	Black								
Thickness	To engineer's specification								

DARLING HARBOUR LIVE

REFERENCE MAP



NORTH

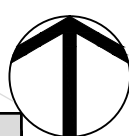

NOTES

1. DO NOT SCALE DRAWINGS. WRITTEN DIMENSIONS GOVERN.

2. ALL DIMENSIONS ARE IN MILLIMETRES UNLESS NOTED OTHERWISE.

3. ALL DIMENSIONS SHALL BE VERIFIED ON SITE BEFORE PROCEEDING WITH THE WORK. HASSELL SHALL BE NOTIFIED IN WRITING OF ANY DISCREPANCIES.

4. THESE PLANS ARE TO BE READ IN CONJUNCTION WITH ARCHITECTURAL AND ENGINEERING DRAWINGS.

5. ALL LEVELS ARE INDICATIVE ONLY BASED ON COMPOSITE SURVEY DATA PROVIDED BY LEND LEASE AND NOT TO BE RELIED UPON FOR COSTING OR CONSTRUCTION PURPOSES

© COPYRIGHT OF THIS DRAWING IS VESTED IN HASSELL. LTD.
2013 HASSELL. LTD.

THIS DRAWING IS AN UNCONTROLLED COPY. UNLESS NOTED OTHERWISE.



REV	DESCRIPTION	DATE
F	Issue for Development Application	07.06.13
E	Issue for Development Application	22.05.13
D	Issue for Development Application	15.05.13
C	Issue for Development Application	10.05.13
B	Issue for Development Application	26.04.13
A	Draft Issue For Review	19.04.13

CLIENT

Lend Lease

LEND LEASE DEVELOPMENT PTY LTD
LEVEL 4, THE BOND, 30 HICKSON RD
MILLERS POINT, NSW 2000

CONSULTANTS

Hyder

HYDER

AJ+C
ARCHITECTURAL SERVICES

ARCHITECTURAL SERVICES
79 MYRTLE ST, CHIPPENDALE
NSW 2008

CIVIL / TRAFFIC SERVICES
5/141 WALKER ST, NORTH SYDNEY
NSW 2060

LANDSCAPE ARCHITECT- PRINCIPAL DESIGN CONSULTANT

HASSELL LIMITED ACN 007 711 435
LEVEL 2 PIER 8/9 23 HICKSON ROAD
SYDNEY NSW 2000 AUSTRALIA
SYDNEY@HASSELLSTUDIO.COM
T 61 2 9101 2000

HASSELL

PROJECT

SICEEP
DARLING HARBOUR
HAYMARKET-WEST PLOT

DRAWING TITLE

PAVING PLAN

STATUS

DEVELOPMENT APPLICATION

SCALE @ A1 1:500	DRAWN JC	CO-ORD VS	REVIEWED VS	APPROVED AB
PROJECT NUMBER 005198	DRAWING NUMBER L210	REV F		