

ART GALLERY OF NSW
EXPANSION PROJECT -
SYDNEY MODERN

STATE SIGNIFICANT DEVELOPMENT APPLICATION ARCHITECTURAL PLANS

03 November 2017

SANA architectus™






Drawing List (SSDA)

DA_0000	Cover Sheet	03 11 2017	C
DA_0001	Drawing List	03 11 2017	C
DA_0010	Locality & Context Plan	03 11 2017	C
DA_0011	Locality & Context Plan - Aerial Photo	03 11 2017	C
DA_0012	Site and Context Analysis - Vehicular and Public Transport	03 11 2017	C
DA_0013	Site and Context Analysis - Pedestrian Access	03 11 2017	C
DA_0014	Site and Context Analysis - Cultural Ribbon	03 11 2017	C
DA_0015	Site and Context Analysis - Built Form	03 11 2017	C
DA_0050	Existing Topography Plan	03 11 2017	C
DA_0051	Environmental Conditions Plan	03 11 2017	C
DA_0052	Existing Site Plan	03 11 2017	C
DA_0053	Existing Lot Plan	03 11 2017	C
DA_0054	Site Demolition Plan	03 11 2017	C
DA_0055	Ancillary Works Plan	03 11 2017	C
DA_0056	Sea Water Heat Exchange System Plan	03 11 2017	C
DA_0100	Proposed Site Plan	03 11 2017	D
DA_1000	Roof Plan	03 11 2017	D
DA_1001	Entry Level Plan	03 11 2017	D
DA_1002	Lower Level 1 Plan	03 11 2017	D
DA_1003	Lower Level 2 Plan	03 11 2017	D
DA_1004	Lower Level 3 Plan - Demolition plan	03 11 2017	C
DA_1005	Lower Level 3 Plan - Proposed Plan	03 11 2017	D
DA_1006	Lower Level 4 Plan - Demolition Plan	03 11 2017	C
DA_1007	Lower Level 4 Plan - Proposed Plan	03 11 2017	D
DA_2000	Sections AA & BB	03 11 2017	D
DA_2001	Sections CC & DD	03 11 2017	D
DA_3000	North & South Elevations	03 11 2017	C
DA_3001	East & West Elevations	03 11 2017	C
DA_4000	Shadow Diagrams - 21 March	03 11 2017	C
DA_4001	Shadow Diagrams - 21 June	03 11 2017	C
DA_4002	Shadow Diagrams - 21 September	03 11 2017	C
DA_4003	Shadow Diagrams - 21 December	03 11 2017	C
DA_5000	GFA - Gross Floor Area Calculation	03 11 2017	C
DA_5001	GFA - Gross Floor Area Diagrams	03 11 2017	C

Copyright: The copyright subsisting in these drawings, plans, designs and specifications vests with The Art Gallery of New South Wales. They must not be used, reproduced or copied, in whole or in part, nor may the information, ideas and concepts therein contained (which are confidential to The Art Gallery of New South Wales) be disclosed to any person without the prior written consent of The Art Gallery of New South Wales.	Revision	Description	Date			Client: ART GALLERY NSW Art Gallery of NSW Art Gallery Road Sydney, NSW, 2000 T (61 2) 9225 1780	Lead Architect: SANAA Kazuyo Sejima + Ryue Nishizawa / S A N A A SANAA JIMUSHO LTD, Tokyo, Japan 1-5-27 Tatsumi, Koto-ku, Tokyo Japan 135-0053 T +81 3 5534 1780 sanaa@sanaa.co.jp www.sanaa.co.jp Executive Architect: architectus™ Architectus Sydney Level 18 MLC Centre 19 Martin Place Sydney NSW 2000 T (61 2) 8252 8400 F (61 2) 8252 8600 sydney@architectus.com.au ABN 11 098 489 448	project	ART GALLERY OF NSW EXPANSION PROJECT - SYDNEY MODERN		
	A	SSDA DRAFT	06 10 2017					drawing	Drawing List		
	B	SSDA Issue	19 10 2017					drawing no.	Revision		
	C	SSDA Issue	03 11 2017	checked	LJ/JW/JJ						
					drawn			Architectus		project no	140419
				Do not scale drawings.							

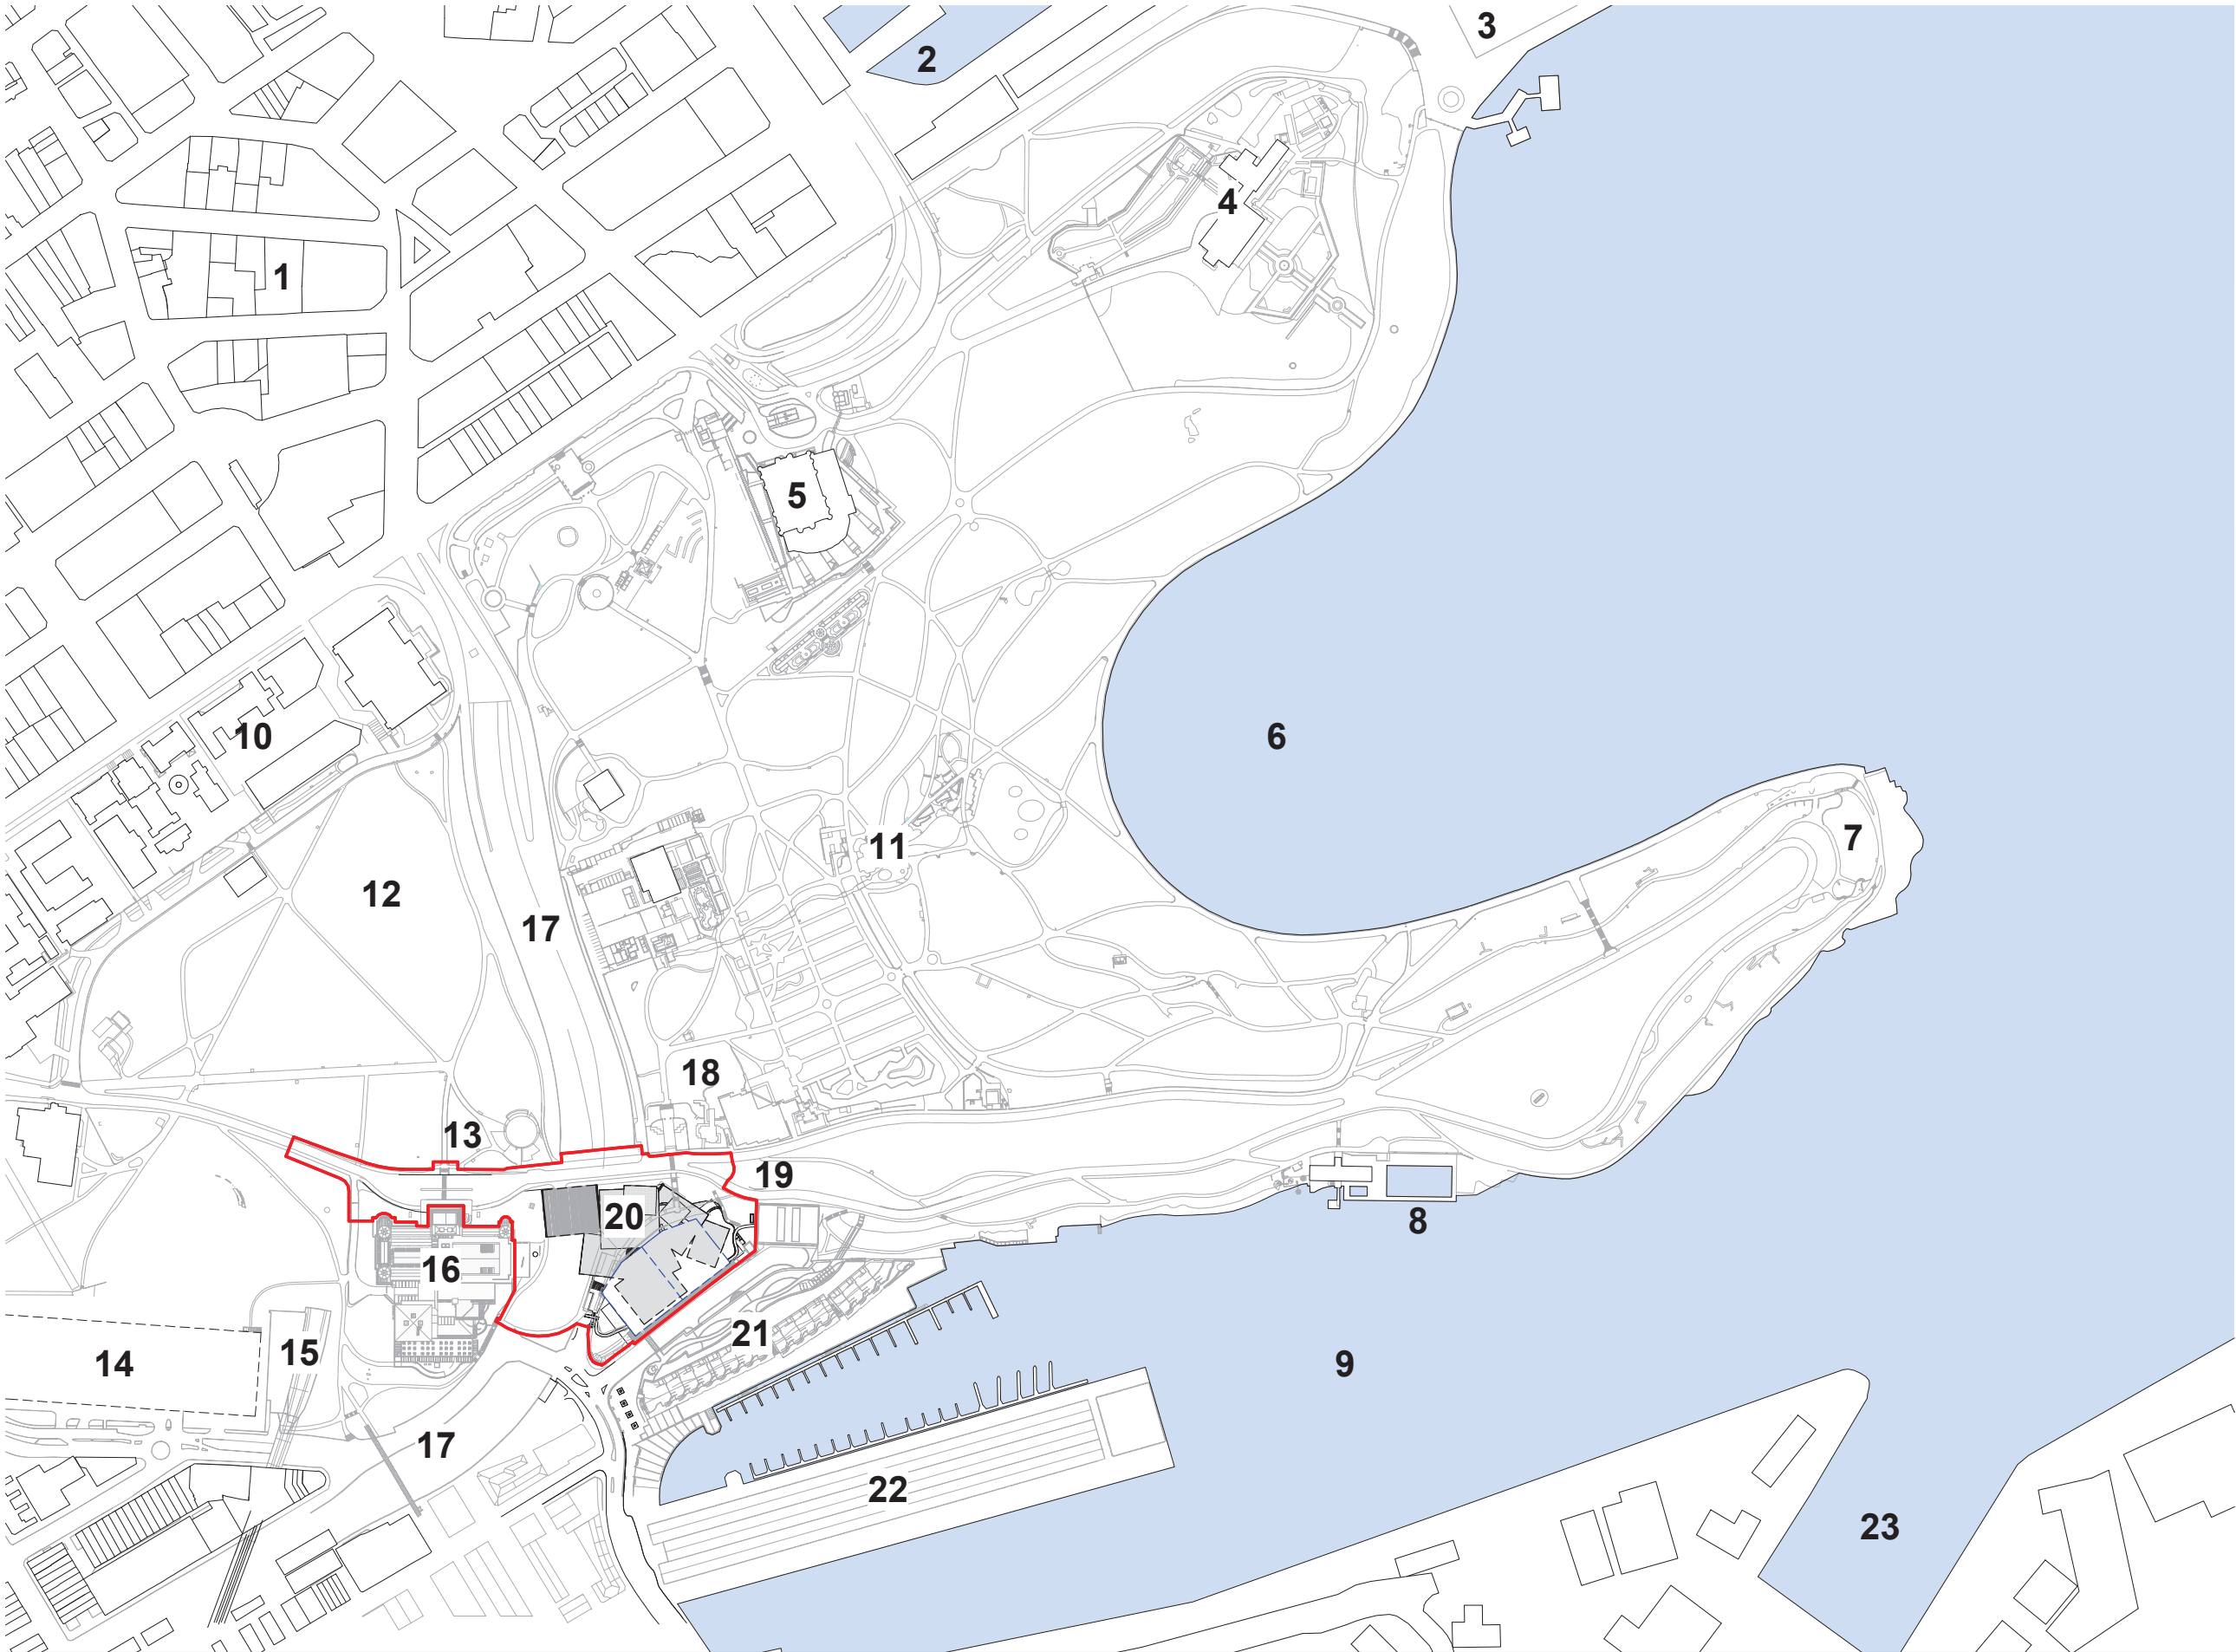

- LEGEND:**
- 1 SYDNEY CBD
 - 2 SYDNEY COVE
 - 3 SYDNEY OPERA HOUSE
 - 4 GOVERNMENT HOUSE
 - 5 SYDNEY CONSERVATORIUM OF MUSIC
 - 6 FARM COVE
 - 7 MRS MACQUARIE'S CHAIR
 - 8 ANDREW (BOY) CHARLTON POOL
 - 9 WOOLLOOMOOLOO BAY
 - 10 PARLIAMENTARY PRECINCT
 - 11 ROYAL BOTANIC GARDENS
 - 12 DOMAIN
 - 13 PAVILION ON THE PARK
 - 14 DOMAIN CAR PARK
 - 15 EASTERN SUBURBS RAILWAY
 - 16 EXISTING ART GALLERY OF NSW
 - 17 CAHILL EXPRESSWAY / EASTERN DISTRIBUTOR
 - 18 ROYAL BOTANIC GARDENS WOOLLOOMOOLOO GATES
 - 19 SUBSTATION
 - 20 OUTLINE OF DISUSED FUEL BUNKER
 - 21 WHARF TERRACES
 - 22 WOOLLOOMOOLOO FINGER WHARF
 - 23 GARDEN ISLAND NAVY BASE
- SITE AREA
- OUTLINE OF EXISTING DISUSED FUEL BUNKER
- OUTLINE OF PROPOSED ART GALLERY EXPANSION SYDNEY MODERN PROJECT

Copyright: The copyright subsisting in these drawings, plans, designs and specifications vests with The Art Gallery of New South Wales. They must not be used, reproduced or copied, in whole or in part, nor may the information, ideas and concepts therein contained (which are confidential to The Art Gallery of New South Wales) be disclosed to any person without the prior written consent of The Art Gallery of New South Wales.	<table><tr><th>Revision</th><th>Description</th><th>Date</th></tr><tr><td>A</td><td>SSDA DRAFT</td><td>06 10 2017</td></tr><tr><td>B</td><td>SSDA Issue</td><td>19 10 2017</td></tr><tr><td>C</td><td>SSDA Issue</td><td>03 11 2017</td></tr></table>	Revision	Description	Date	A	SSDA DRAFT	06 10 2017	B	SSDA Issue	19 10 2017	C	SSDA Issue	03 11 2017	<table><tr><td> Scale: 1:2500 @ A1 1:5000 @ A3 0255075100 </td><td> </td></tr><tr><td> checked LJ/JW/JJ </td><td></td></tr><tr><td> drawn Architectus project no 140419 </td><td></td></tr><tr><td colspan="2"> Do not scale drawings. </td></tr></table>	Scale: 1:2500 @ A1 1:5000 @ A3 0255075100		checked LJ/JW/JJ		drawn Architectus project no 140419		Do not scale drawings.		Key Plan:	Client: ART GALLERY NSW Art Gallery Road Sydney, NSW, 2000 T (61 2) 9225 1780	Lead Architect: SANAA Kazuyo Sejima + Ryue Nishizawa / S A N A A SANAA JIMUSHO LTD. Tokyo, Japan 1-5-27 Tatsumi, Koto-ku, Tokyo Japan 135-0053 T +81 3 5534 1780 sanaa@sanaa.co.jp www.sanaa.co.jp Executive Architect: architectus™ Architectus Sydney Level 18, MLC Centre 19 Martin Place Sydney NSW 2000 T (61 2) 8252 8400 F (61 2) 8252 8600 sydney@architectus.com.au ABN 11 058 489 448	project ART GALLERY OF NSW EXPANSION PROJECT - SYDNEY MODERN drawing Locality & Context Plan drawing no. DA_0010 Revision C
Revision	Description	Date																								
A	SSDA DRAFT	06 10 2017																								
B	SSDA Issue	19 10 2017																								
C	SSDA Issue	03 11 2017																								
Scale: 1:2500 @ A1 1:5000 @ A3 0255075100																										
checked LJ/JW/JJ																										
drawn Architectus project no 140419																										
Do not scale drawings.																										



- LEGEND:
- 1

SYDNEY CBD
- 2

SYDNEY COVE
- 3

SYDNEY OPERA HOUSE
- 4

GOVERNMENT HOUSE
- 5

SYDNEY CONSERVATORIUM OF MUSIC
- 6

FARM COVE
- 7

MRS MACQUARIE'S CHAIR
- 8

ANDREW (BOY) CHARLTON POOL
- 9

WOOLLOOMOOLOO BAY
- 10

PARLIAMENTARY PRECINCT
- 11

ROYAL BOTANIC GARDENS
- 12

DOMAIN
- 13

PAVILION ON THE PARK
- 14

DOMAIN CAR PARK
- 15

EASTERN SUBURBS RAILWAY
- 16

EXISTING ART GALLERY OF NSW
- 17

CAHILL EXPRESSWAY / EASTERN DISTRIBUTOR
- 18

ROYAL BOTANIC GARDENS WOOLLOOMOOLOO GATES
- 19

SUBSTATION
- 20


EXISTING DISUSED FUEL BUNKER
- 21

WHARF TERRACES
- 22


WOOLLOOMOOLOO FINGER WHARF
- 23

GARDEN ISLAND NAVY BASE
- SITE BOUNDARY
- OUTLINE OF EXISTING DISUSED FUEL BUNKER


Copyright: The copyright subsisting in these drawings, plans, designs and specifications vests with The Art Gallery of New South Wales. They must not be used, reproduced or copied, in whole or in part, nor may the information, ideas and concepts therein contained (which are confidential to The Art Gallery of New South Wales) be disclosed to any person without the prior written consent of The Art Gallery of New South Wales.	Revision Description		Date	Scale: 0255075100 1:2500 @ A1 1:5000 @ A3	Key Plan:	Client: ART GALLERY NSW Art Gallery Road Sydney, NSW, 2000 T (61 2) 9225 1780	Lead Architect: SANAA Kazuyo Sejima + Ryue Nishizawa / S A N A A SANAA JIMMUSHO LTD. Tokyo, Japan 1-5-27 Tatsumi, Koto-ku, Tokyo Japan 105-0053 T +81 3 5534 1780 sanaa@sanaa.co.jp www.sanaa.co.jp Executive Architect: architectus™ Architectus Sydney Level 18, MLC Centre 19 Martin Place Sydney NSW 2000 T (61 2) 8252 8400 F (61 2) 8252 8800 sydney@architectus.com.au ABN 11 098 489 448	project ART GALLERY OF NSW EXPANSION PROJECT - SYDNEY MODERN drawing Locality & Context Plan - Aerial Photo drawing no. DA_0011 Revision C
	A	SSDA DRAFT	06 10 2017					
	B	SSDA Issue	19 10 2017					
	C	SSDA Issue	03 11 2017					
	checked L.J/JW/JJ			drawn Architectus project no 140419				

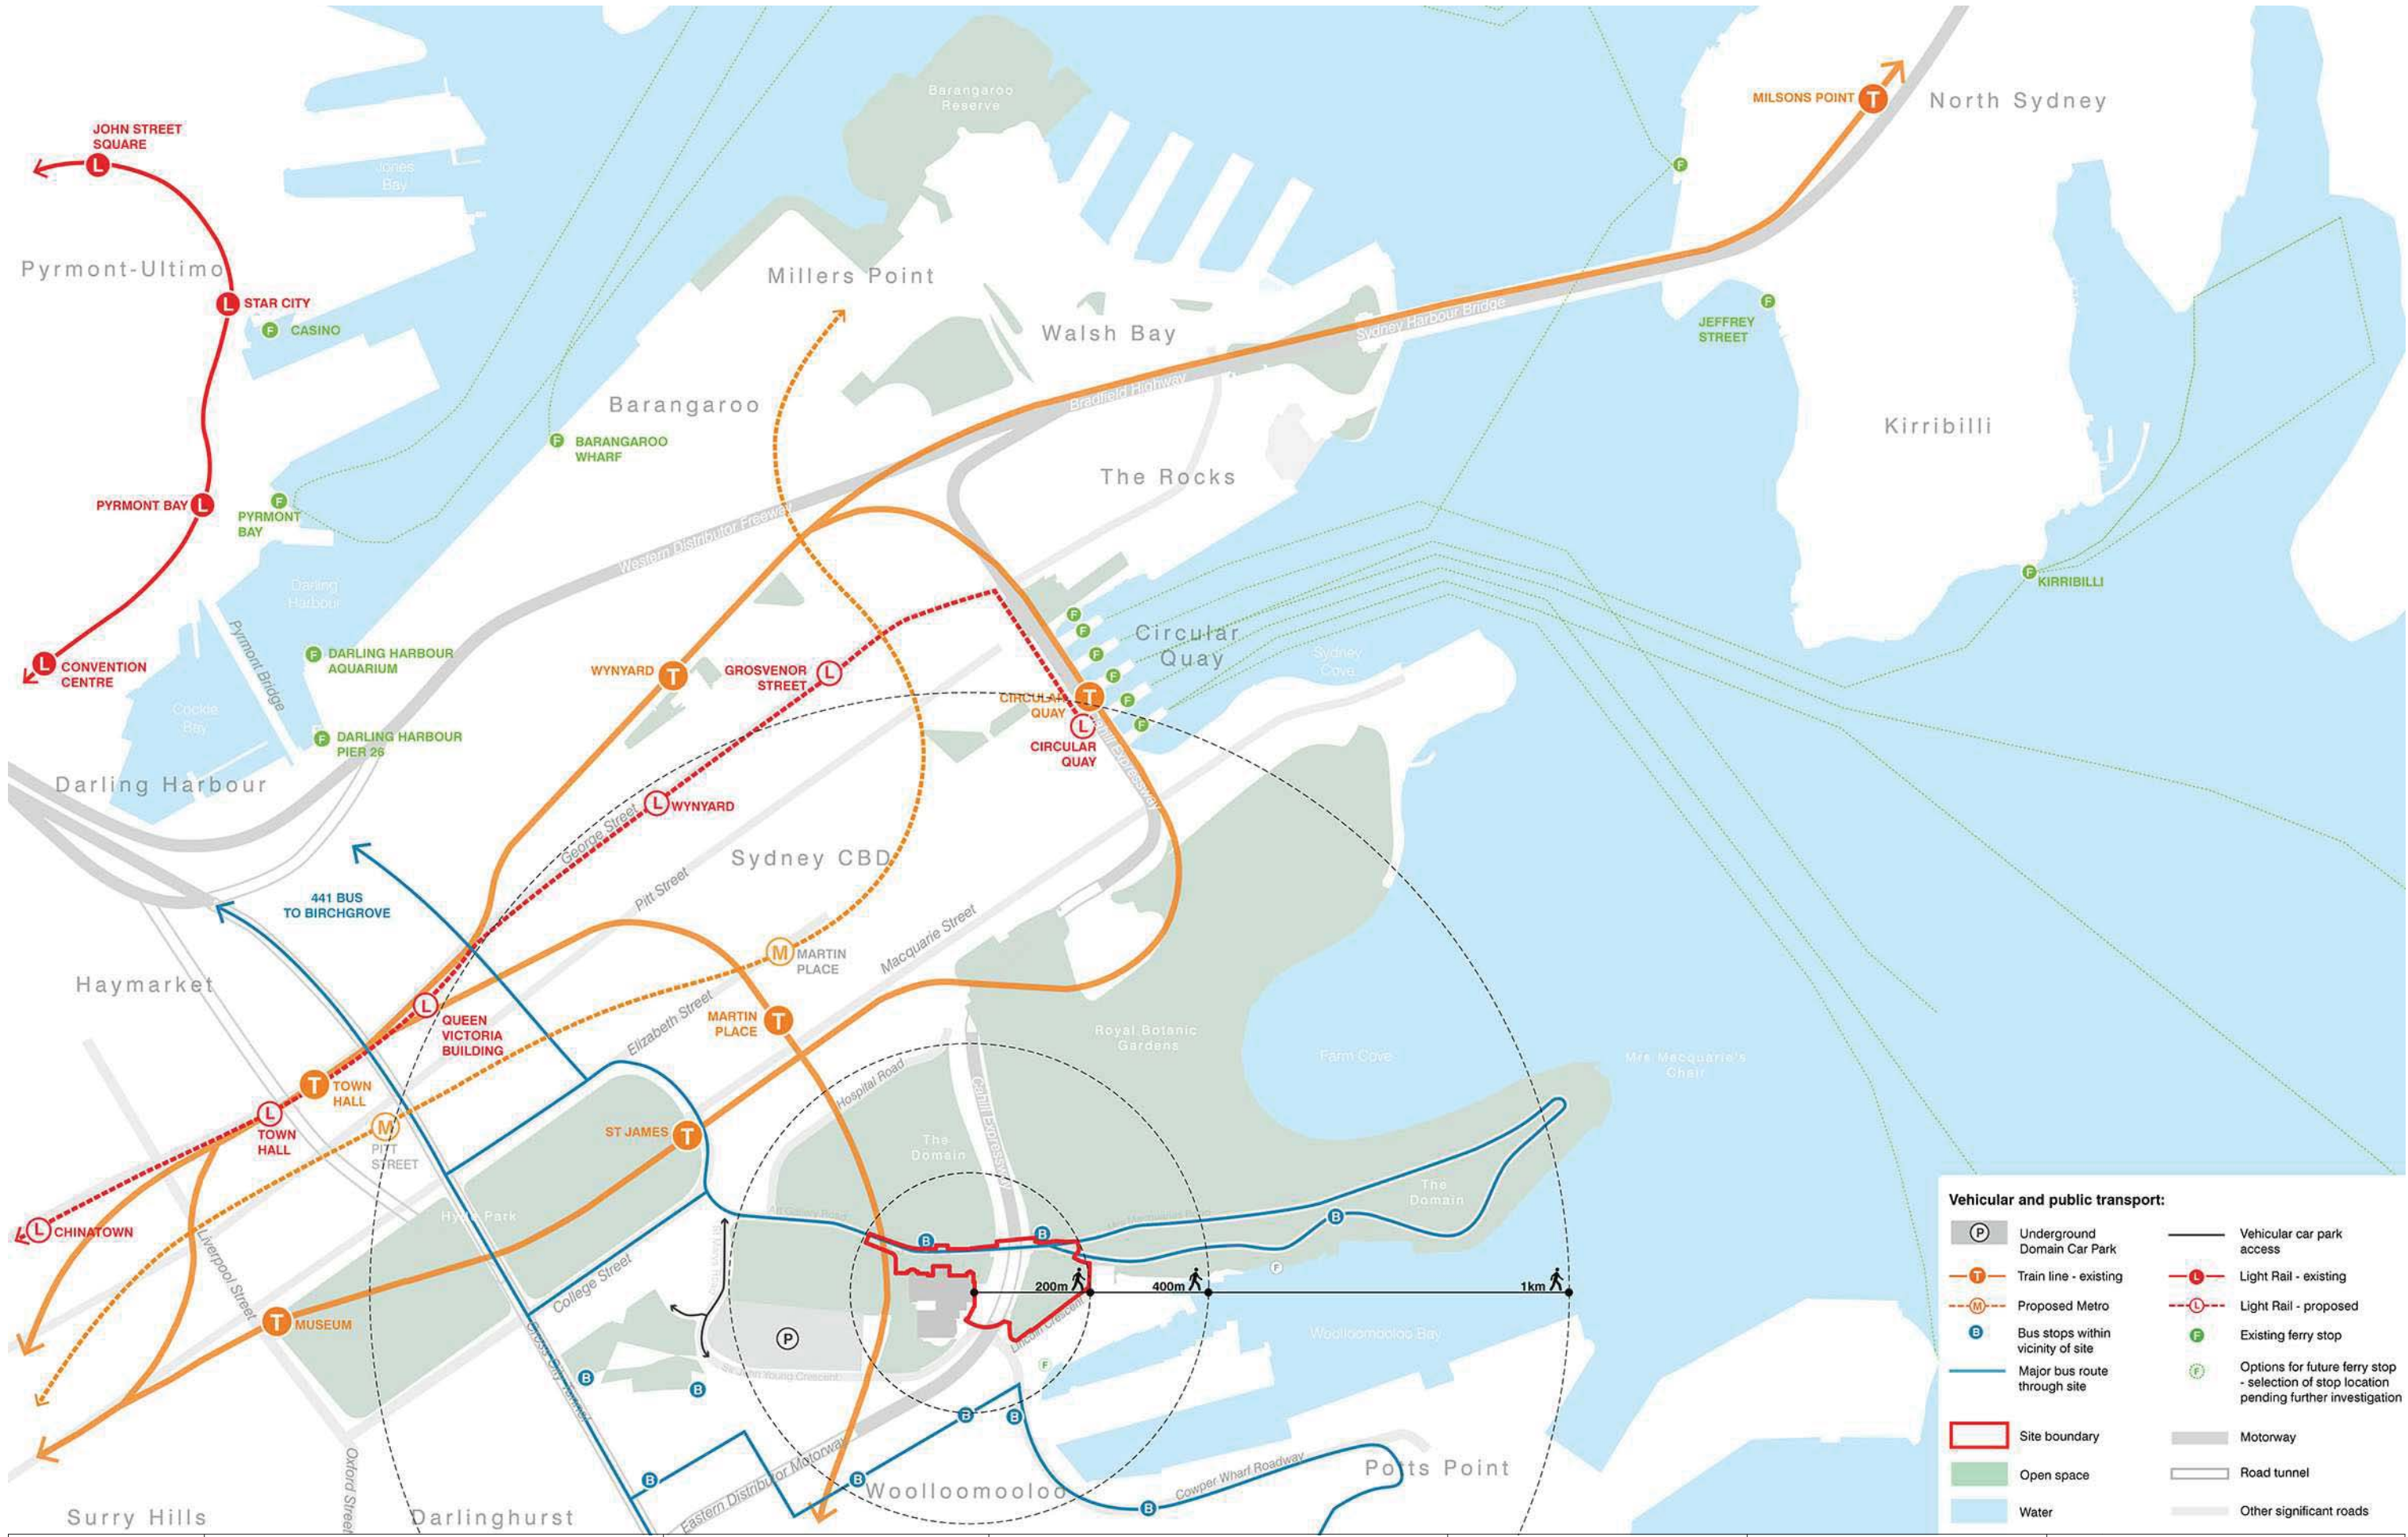


Copyright: The copyright subsisting in these drawings, plans, designs and specifications vests with The Art Gallery of New South Wales. They must not be used, reproduced or copied, in whole or in part, nor may the information, ideas and concepts therein contained (which are confidential to The Art Gallery of New South Wales) be disclosed to any person without the prior written consent of The Art Gallery of New South Wales.	Revision	Description	Date	Scale: 1:5000 @ A1 1:10000 @ A3	Key Plan:	Client: ART GALLERY OF NSW Art Gallery Road Sydney, NSW, 2000 T (61 2) 9225 1780	Lead Architect: SANAA Kazuyo Sejima + Ryue Nishizawa / S A N A A SANAA JIMUSHO LTD. Tokyo, 3698 1-5-27 Tatsumi, Koto-ku, Tokyo Japan 135-0053 T +81 3 5534 1780 sanaa@sanaa.co.jp www.sanaa.co.jp Executive Architect: architectus Architectus Sydney Level 18 MLC Centre 19 Martin Place Sydney NSW 2000 T (61 2) 8252 8400 F (61 2) 8252 8600 sydney@architectus.com.au ABN 11 058 429 448	project ART GALLERY OF NSW EXPANSION PROJECT - SYDNEY MODERN drawing Site and Context Analysis - Vehicular and Public Transport drawing no. DA_0012 Revision C
	A	SSDA DRAFT	06 10 2017					
	B	SSDA Issue	19 10 2017					
	C	SSDA Issue	03 11 2017					
	checked LJ/JW/JJ							
drawn Architectus project no 140419 Do not scale drawings.								

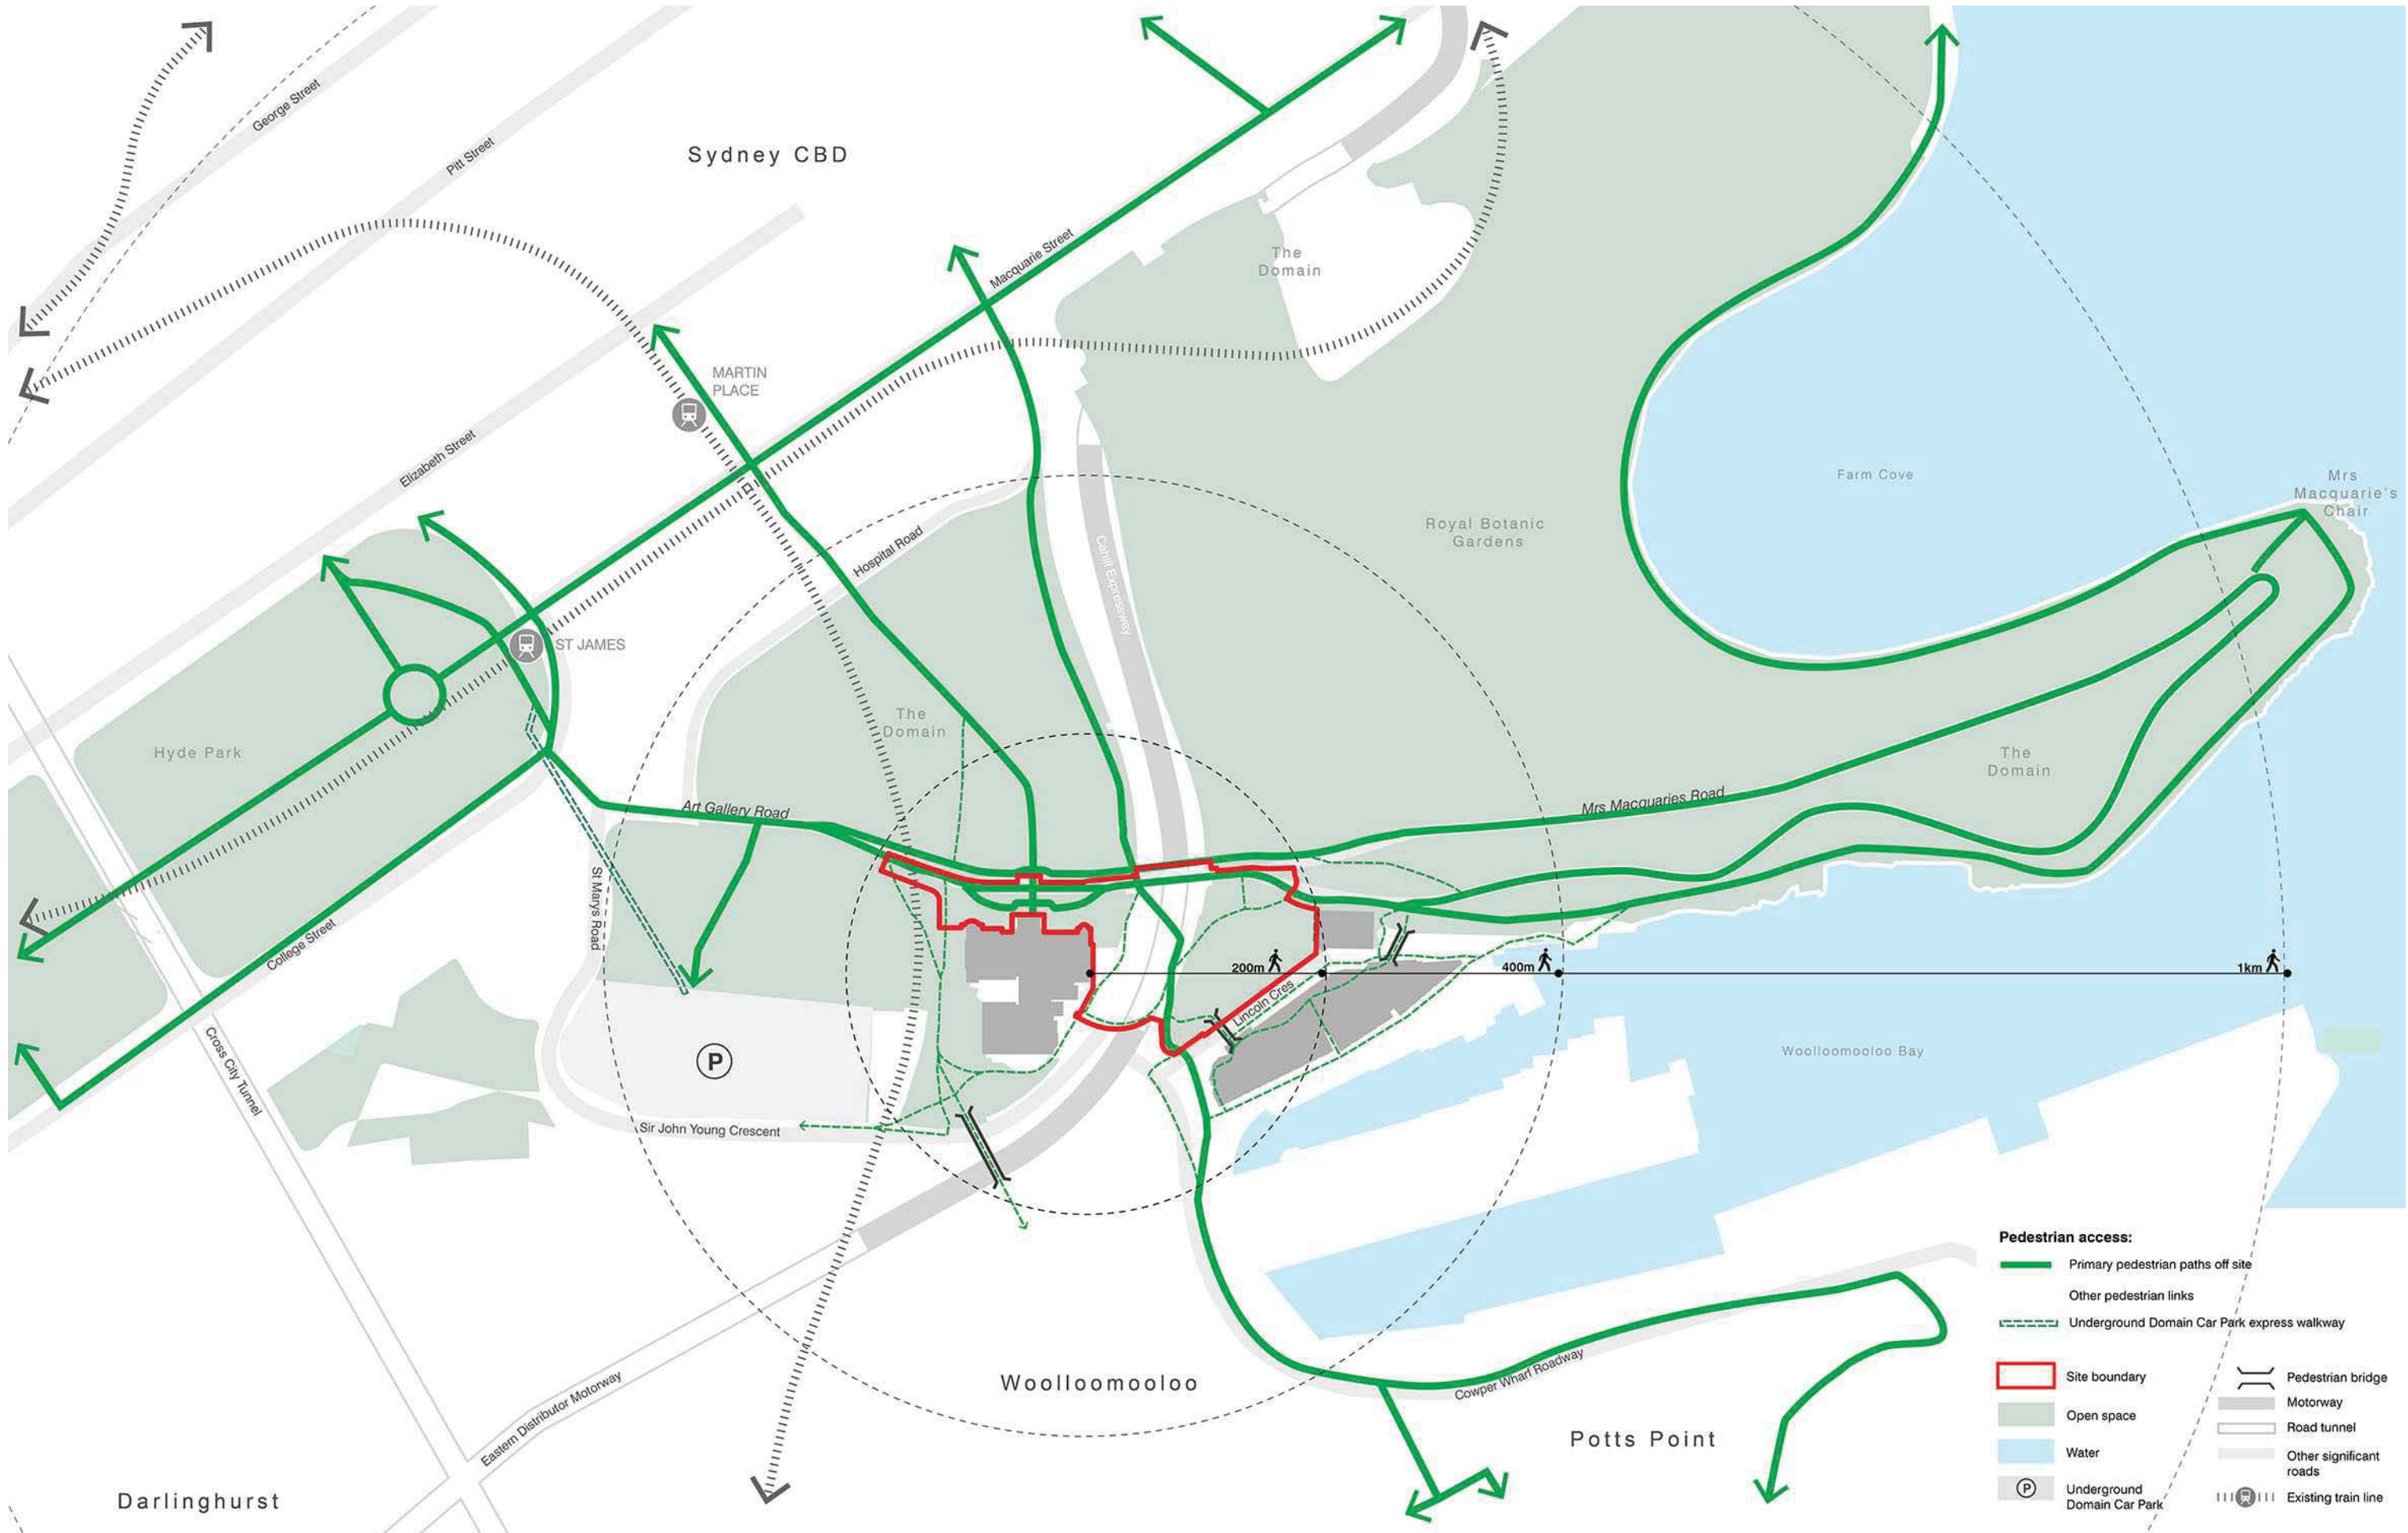


Copyright: The copyright subsisting in these drawings, plans, designs and specifications vests with The Art Gallery of New South Wales. They must not be used, reproduced or copied, in whole or in part, nor may the information, ideas and concepts therein contained (which are confidential to The Art Gallery of New South Wales) be disclosed to any person without the prior written consent of The Art Gallery of New South Wales.	Revision	Description	Date	Scale: 0 25 50 75 100 1:2500 @ A1 1:5000 @ A3	Key Plan:	Client: Art Gallery of NSW Art Gallery Road Sydney, NSW, 2000 T (61 2) 9225 1780	Lead Architect: Kazuyo Sejima + Ryue Nishizawa / S A N A A SANAA JIMUSHO LTD. Tokyo, Japan 1-5-27 Tatsumi, Koto-ku, Tokyo Japan 135-0053 T +81 3 5534 1780 sanaa@sanaa.co.jp www.sanaa.co.jp	Executive Architect: Architectus Sydney Level 18 MLC Centre 19 Martin Place Sydney NSW 2000 T (61 2) 8252 8400 F (61 2) 8252 8600 sydney@architectus.com.au ABN 11 058 489 448	project ART GALLERY OF NSW EXPANSION PROJECT - SYDNEY MODERN drawing Site and Context Analysis - Pedestrian Access drawing no. DA_0013 Revision C
	A	SSDA DRAFT	06 10 2017						
	B	SSDA Issue	19 10 2017						
	C	SSDA Issue	03 11 2017						
		checked	LJ/JW/JJ						
	drawn	Architectus	project no	140419					
	Do not scale drawings.								

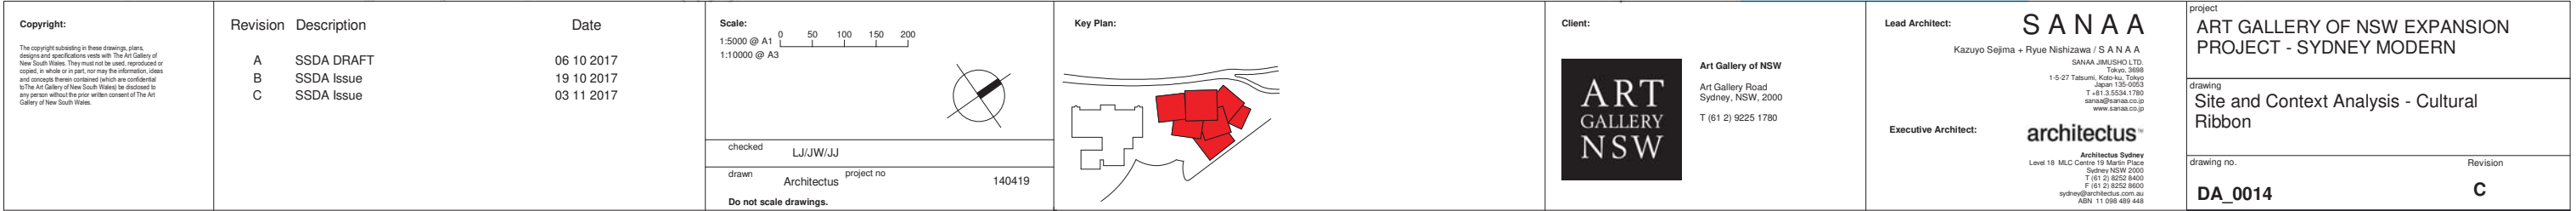

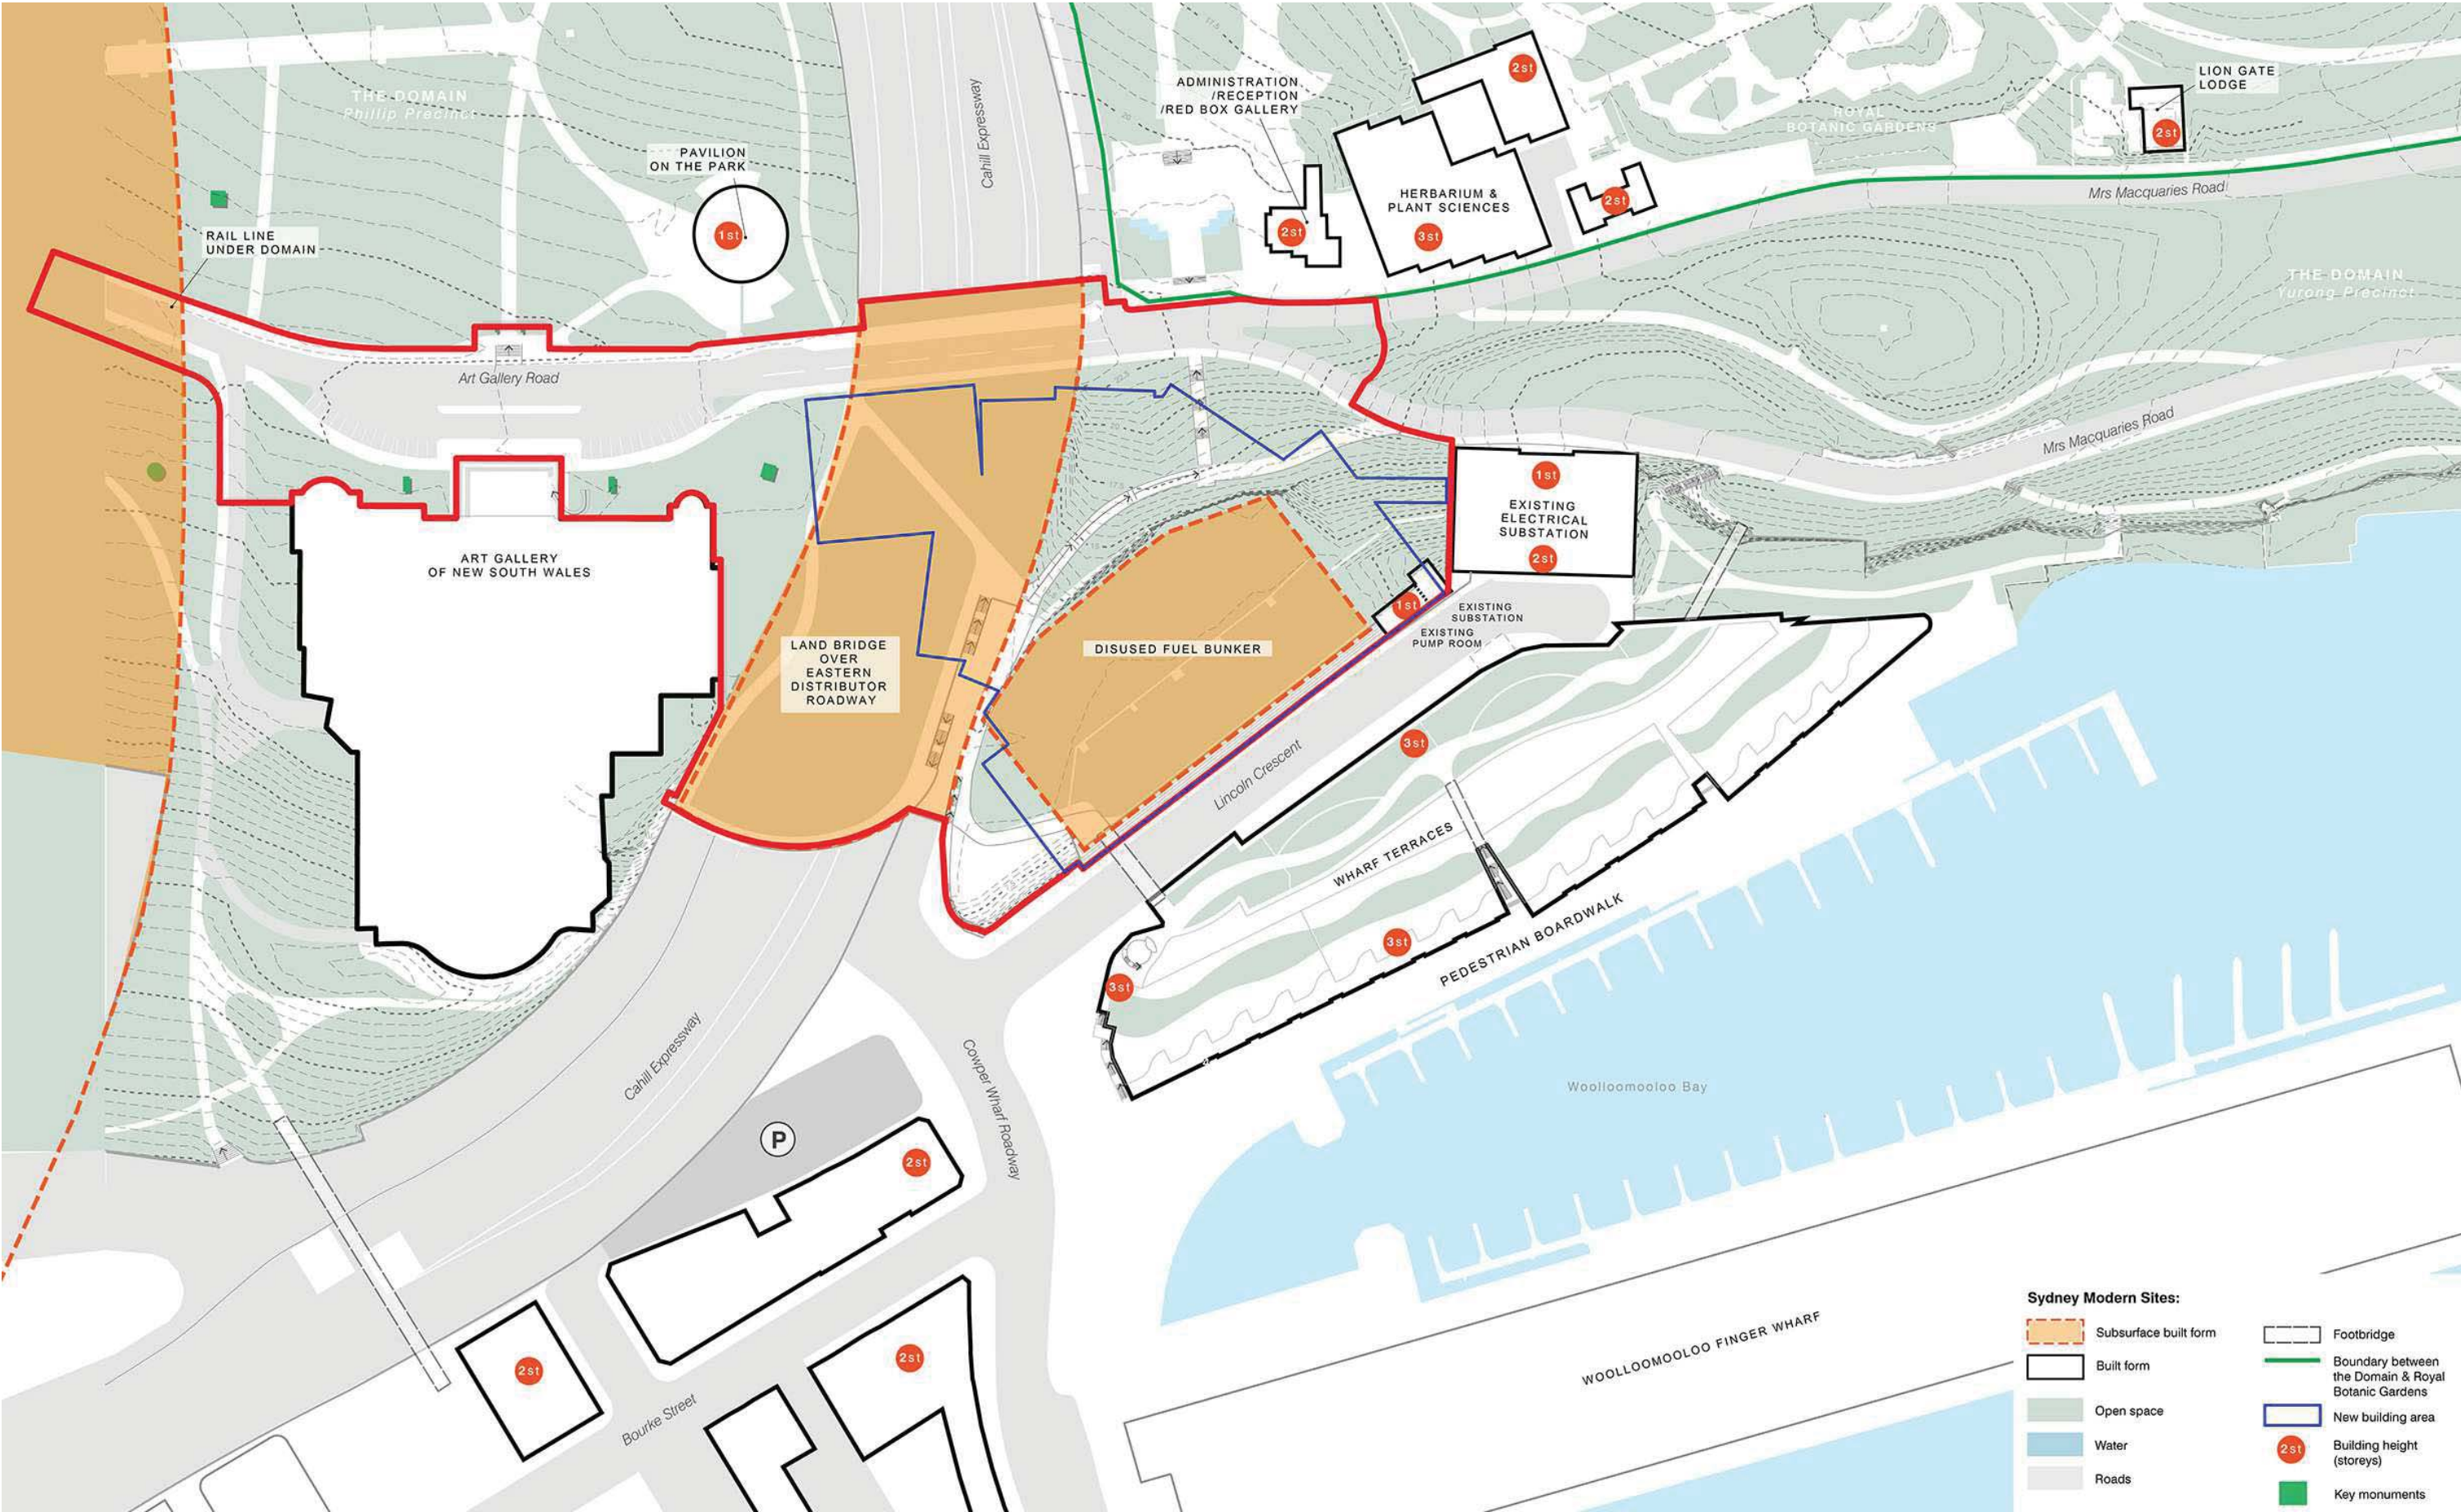

- Sydney Modern Sites:**
- Subsurface built form
 - Built form
 - Open space
 - Water
 - Roads
 - Footbridge
 - Boundary between the Domain & Royal Botanic Gardens
 - New building area
 - Building height (storeys)
 - Key monuments


Copyright: The copyright subsisting in these drawings, plans, designs and specifications vests with The Art Gallery of New South Wales. They must not be used, reproduced or copied, in whole or in part, nor may the information, ideas and concepts therein contained (which are confidential to The Art Gallery of New South Wales) be disclosed to any person without the prior written consent of The Art Gallery of New South Wales.	Revision Description Date	Scale: 1:1000 @ A1 1:2000 @ A3 checked LJ/JW/JJ drawn Architectus project no 140419 Do not scale drawings.	Key Plan:	Client: ART GALLERY NSW Art Gallery Road Sydney, NSW, 2000 T (61 2) 9225 1780	Lead Architect: SANAA Kazuyo Sejima + Ryue Nishizawa / S A N A A SANAA JIMMUSHO LTD. Tokyo, Japan 1-5-27 Tatsumi, Koto-ku, Tokyo Japan 135-0053 T +81 3 5534 1780 sanaa@sanaa.co.jp www.sanaa.co.jp Executive Architect: architectus Architectus Sydney Level 18 MLC Centre 19 Martin Place Sydney NSW 2000 T (61 2) 8252 8400 F (61 2) 8252 8600 sydney@architectus.com.au ABN 11 058 489 448	project ART GALLERY OF NSW EXPANSION PROJECT - SYDNEY MODERN
	A SSDA DRAFT B SSDA Issue C SSDA Issue					drawing Site and Context Analysis - Built Form
						drawing no. DA_0015 Revision C

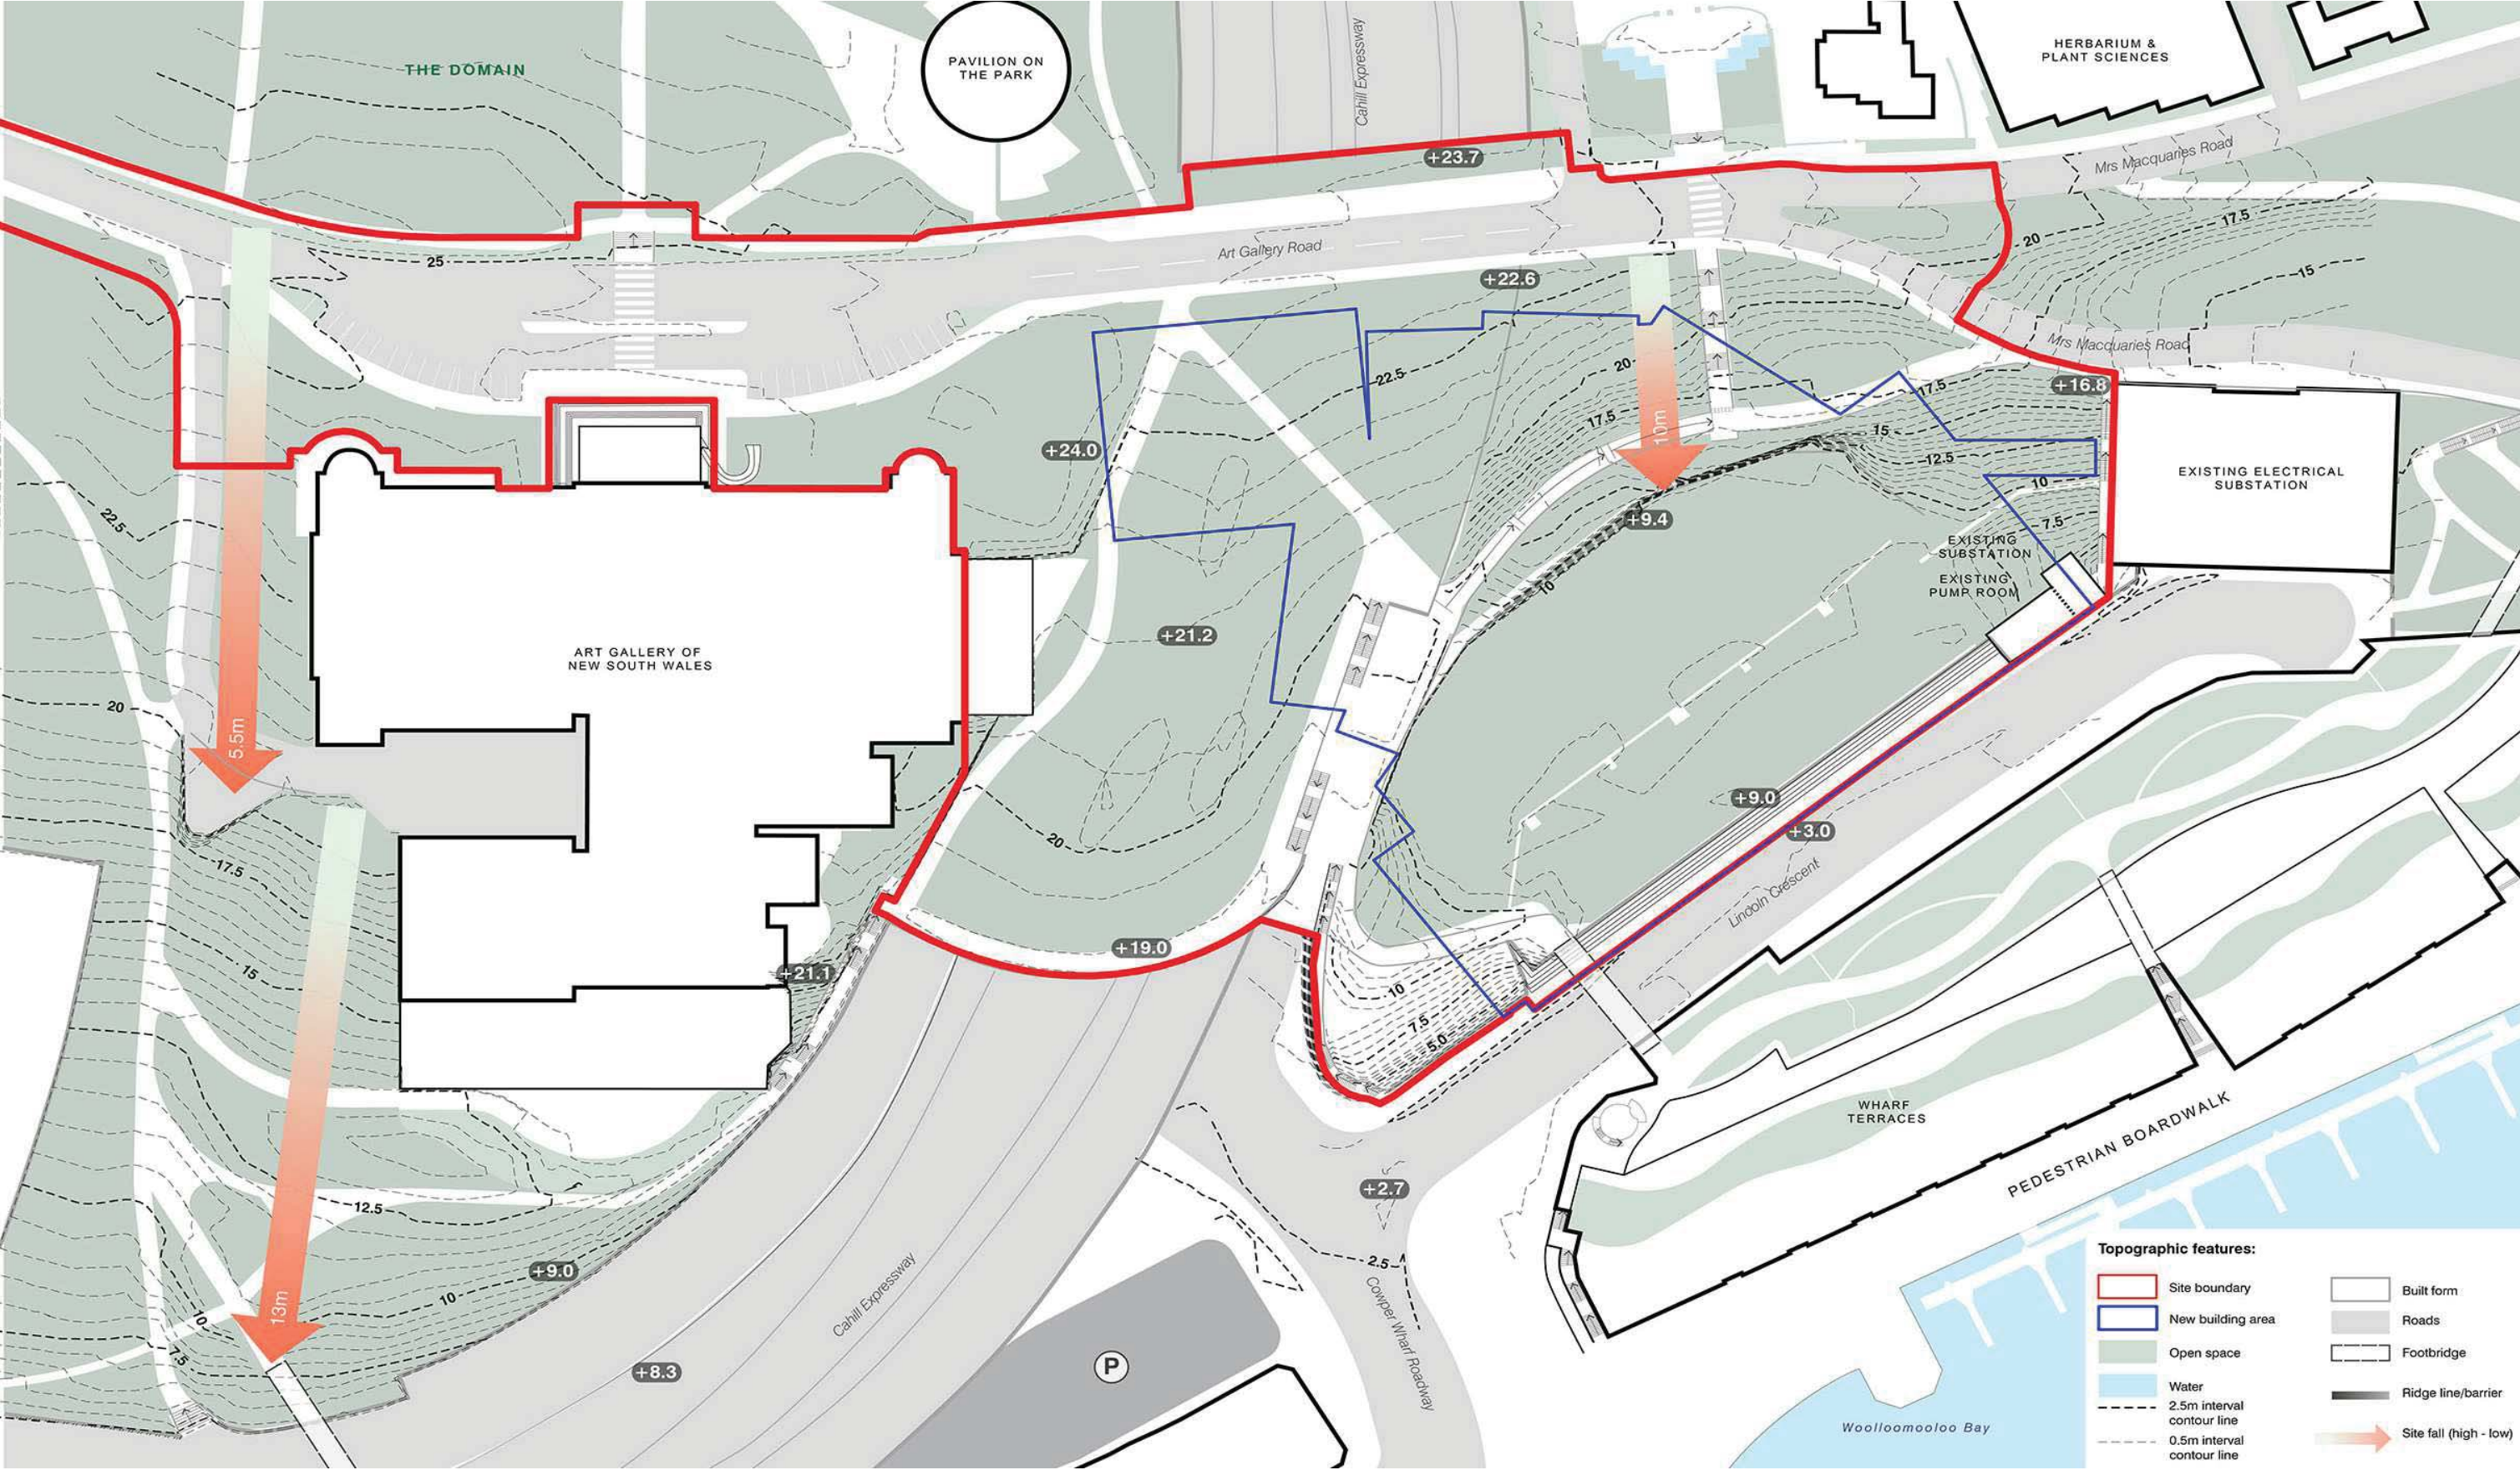

Copyright: The copyright subsisting in these drawings, plans, designs and specifications vests with The Art Gallery of New South Wales. They must not be used, reproduced or copied, in whole or in part, nor may the information, ideas and concepts therein contained (which are confidential to The Art Gallery of New South Wales) be disclosed to any person without the prior written consent of The Art Gallery of New South Wales.	Revision Description		Date	Scale: 1:500 @ A10 5 10 15 1:1000 @ A3		Key Plan:		Client: Art Gallery of NSW Art Gallery Road Sydney, NSW, 2000 T (61 2) 9225 1780		Lead Architect: SANAA JIMUSHO LTD. Tokyo, Japan 1-5-27 Tatsumi, Koto-ku, Tokyo Japan 135-0053 T +81 3 5534 1780 sanaa@sanaa.co.jp www.sanaa.co.jp Executive Architect: Architectus Sydney Level 18 MLC Centre 19 Martin Place Sydney NSW 2000 T (61 2) 8252 8400 F (61 2) 8252 8600 sydney@architectus.com.au ABN 11 058 429 448		project ART GALLERY OF NSW EXPANSION PROJECT - SYDNEY MODERN	
	A	SSDA DRAFT	06 10 2017									drawing	
	B	SSDA Issue	19 10 2017									Existing Topography Plan	
	C	SSDA Issue	03 11 2017										
checked LJ/JW/JJ				drawn Architectus project no 140419									
Do not scale drawings.													




Copyright: The copyright subsisting in these drawings, plans, designs and specifications vests with The Art Gallery of New South Wales. They must not be used, reproduced or copied, in whole or in part, nor may the information, ideas and concepts therein contained (which are confidential to The Art Gallery of New South Wales) be disclosed to any person without the prior written consent of The Art Gallery of New South Wales.	Revision		Description	Date	Scale: 1:500 @ A1 1:1000 @ A3	Key Plan:	Client: Art Gallery of NSW Art Gallery Road Sydney, NSW, 2000 T (61 2) 9225 1780	Lead Architect: SANAA Kazuyo Sejima + Ryue Nishizawa / S A N A A SANAA JIMMUSHO LTD. Tokyo, Japan 1-5-27 Tatsuzumi, Koto-ku, Tokyo, Japan 135-0052 T +81 3 5534 1780 sanaa@sanaa.co.jp www.sanaa.co.jp	project ART GALLERY OF NSW EXPANSION PROJECT - SYDNEY MODERN drawing Existing Site Plan
	A	SSDA DRAFT	06 10 2017	checked LJ/JW/JJ					
	B	SSDA Issue	19 10 2017	drawn Architectus project no 140419					
	C	SSDA Issue	03 11 2017	Do not scale drawings.					
					checked LJ/JW/JJ				
				drawn Architectus project no 140419					
				Do not scale drawings.					
				checked LJ/JW/JJ					
				drawn Architectus project no 140419					
				Do not scale drawings.					
				checked LJ/JW/JJ					
				drawn Architectus project no 140419					

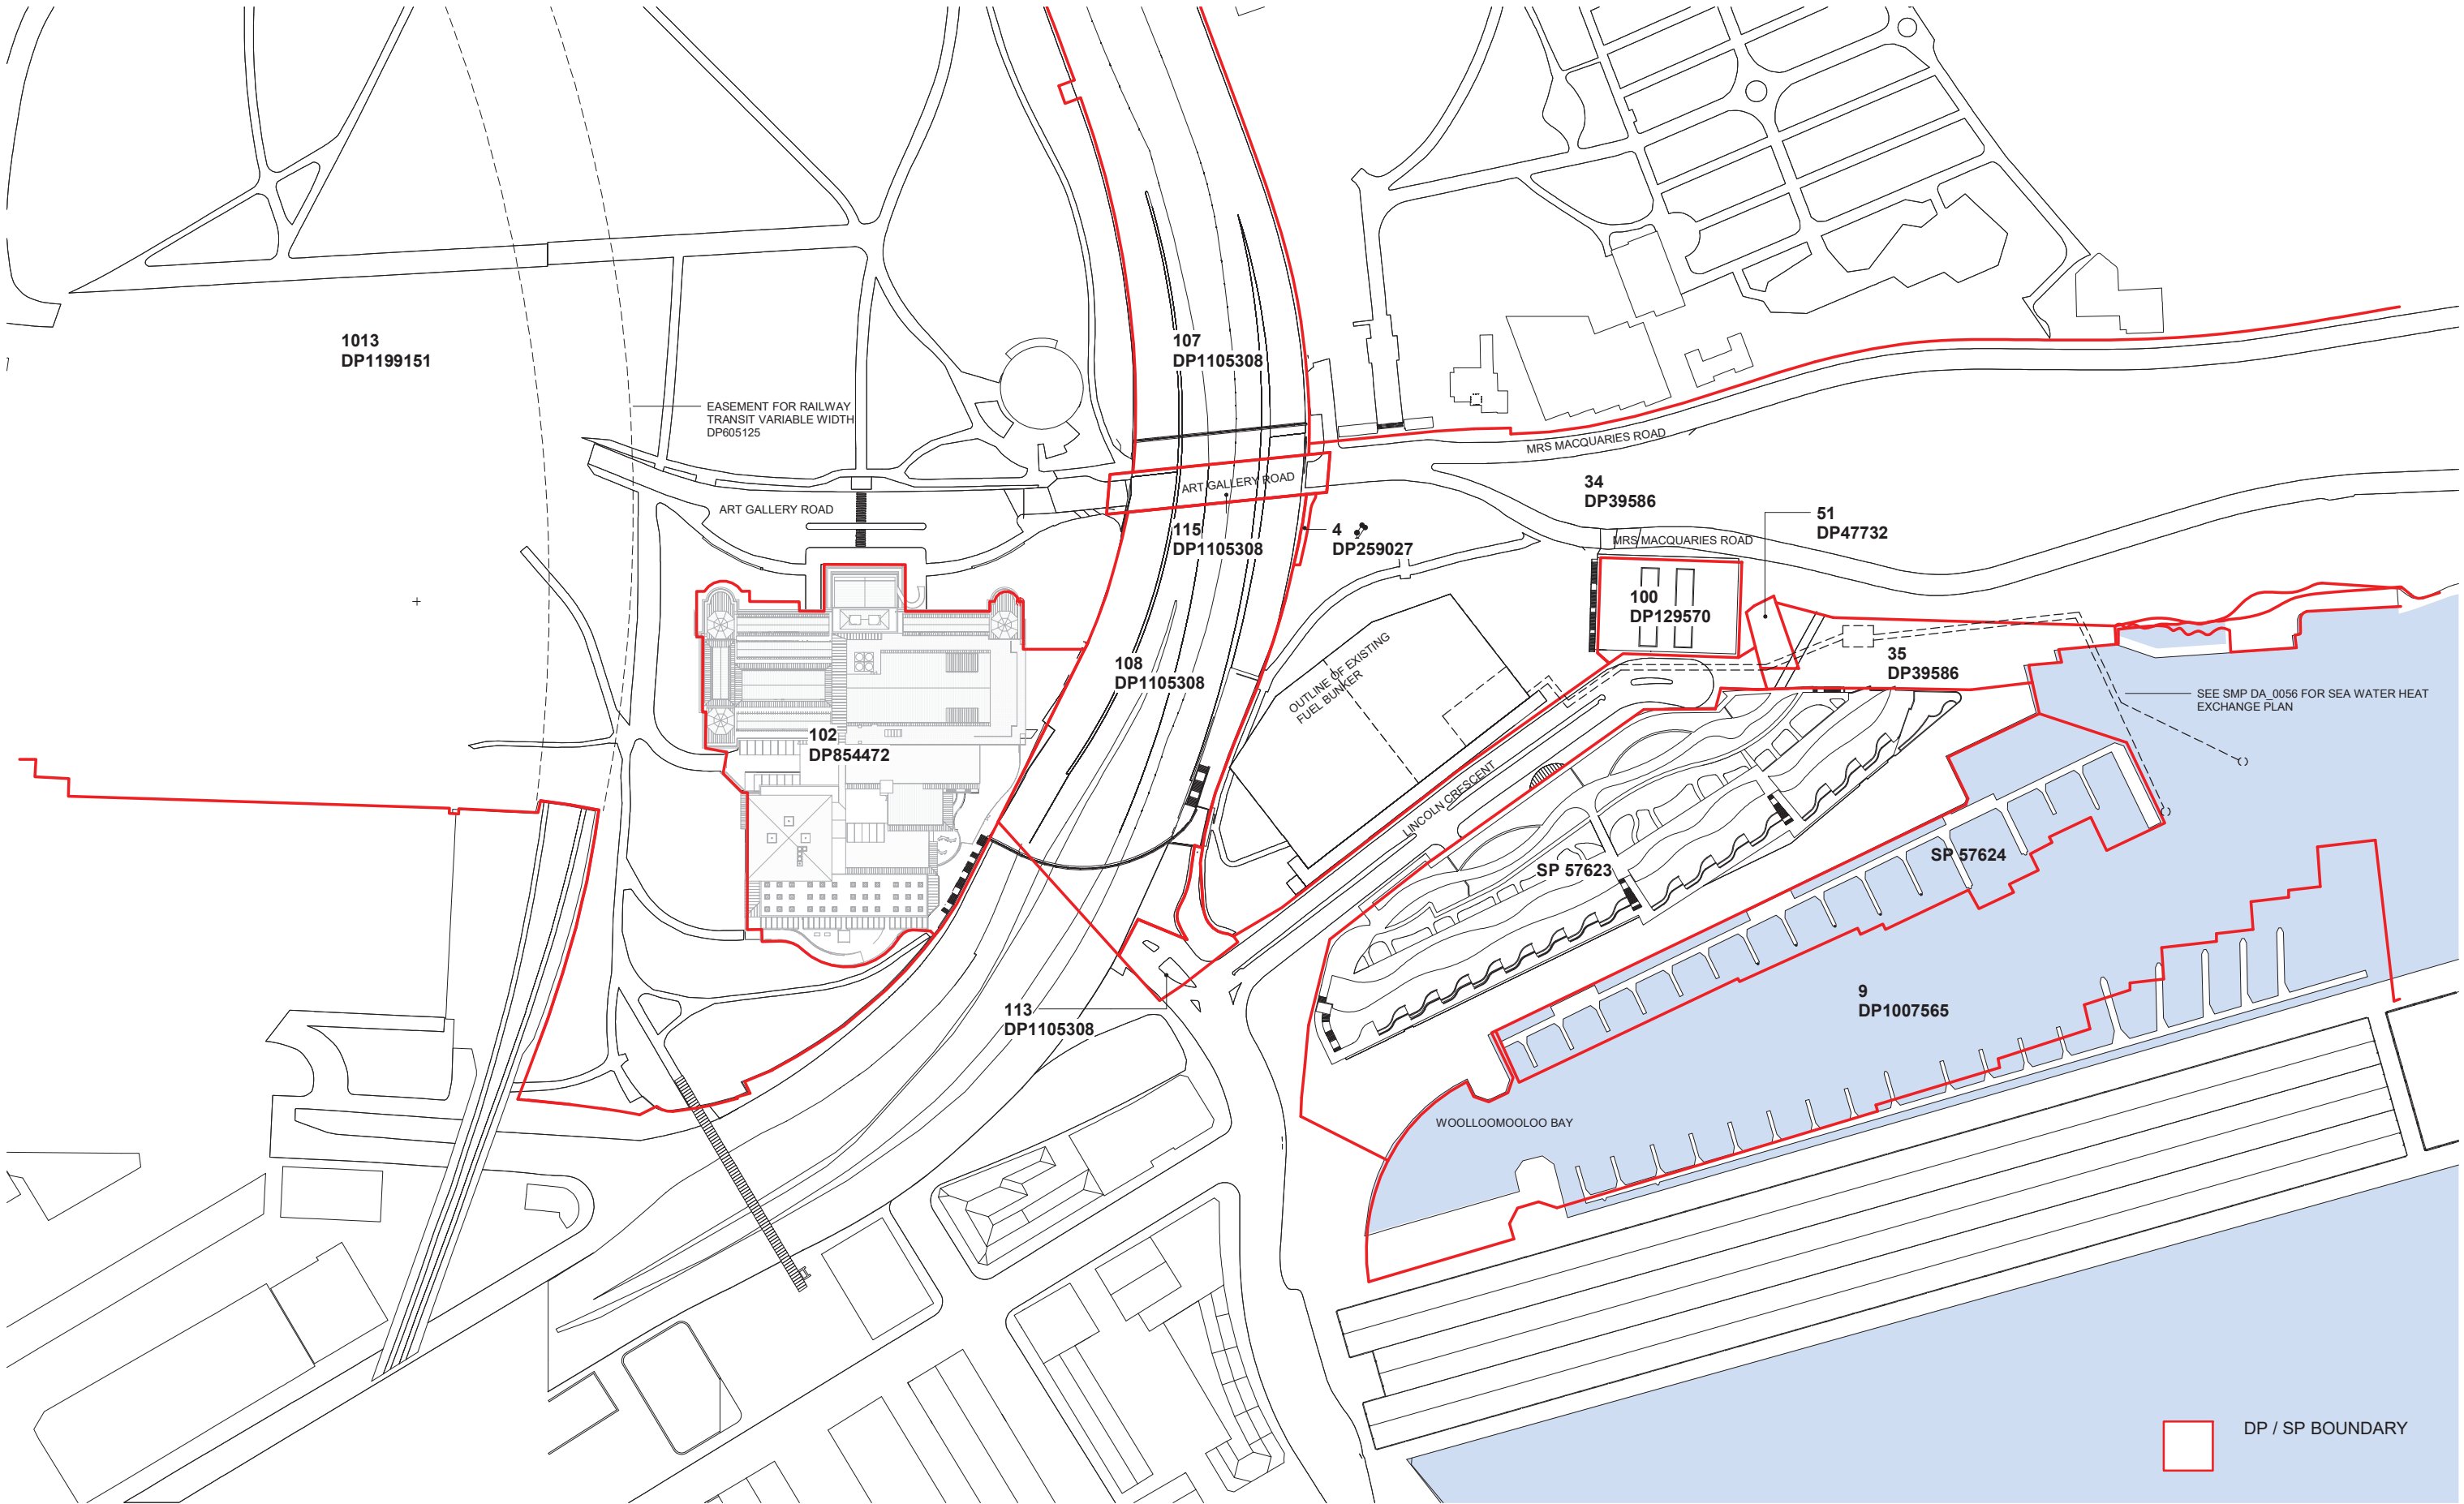

1 Plan
Scale: 1 : 1000

Copyright: The copyright subsisting in these drawings, plans, designs and specifications vests with The Art Gallery of New South Wales. They must not be used, reproduced or copied, in whole or in part, nor may the information, ideas and concepts therein contained (which are confidential to The Art Gallery of New South Wales) be disclosed to any person without the prior written consent of The Art Gallery of New South Wales.	Revision Description		Date	Scale: 1:1000 @ A1 1:2000 @ A3 0102030		Key Plan:	Client:		Art Gallery of NSW Art Gallery Road Sydney, NSW, 2000 T (61 2) 9225 1780	Lead Architect:		SANAA Kazuyo Sejima + Ryue Nishizawa / S A N A A SANAA JIMMUSHO LTD. Tokyo, Japan 1-5-27 Tatsumi, Koto-ku, Tokyo Japan 135-0053 T +81 3 5534 1780 sanaa@sanaa.co.jp www.sanaa.co.jp	project		ART GALLERY OF NSW EXPANSION PROJECT - SYDNEY MODERN
	A SSDA DRAFT		06 10 2017	checked LJJ/JW/JJ			drawing			Existing Lot Plan					
	B SSDA Issue		19 10 2017	drawn Architectus project no 140419			drawing no.				DA_0053				
	C SSDA Issue		03 11 2017	Do not scale drawings.			Revision						C		

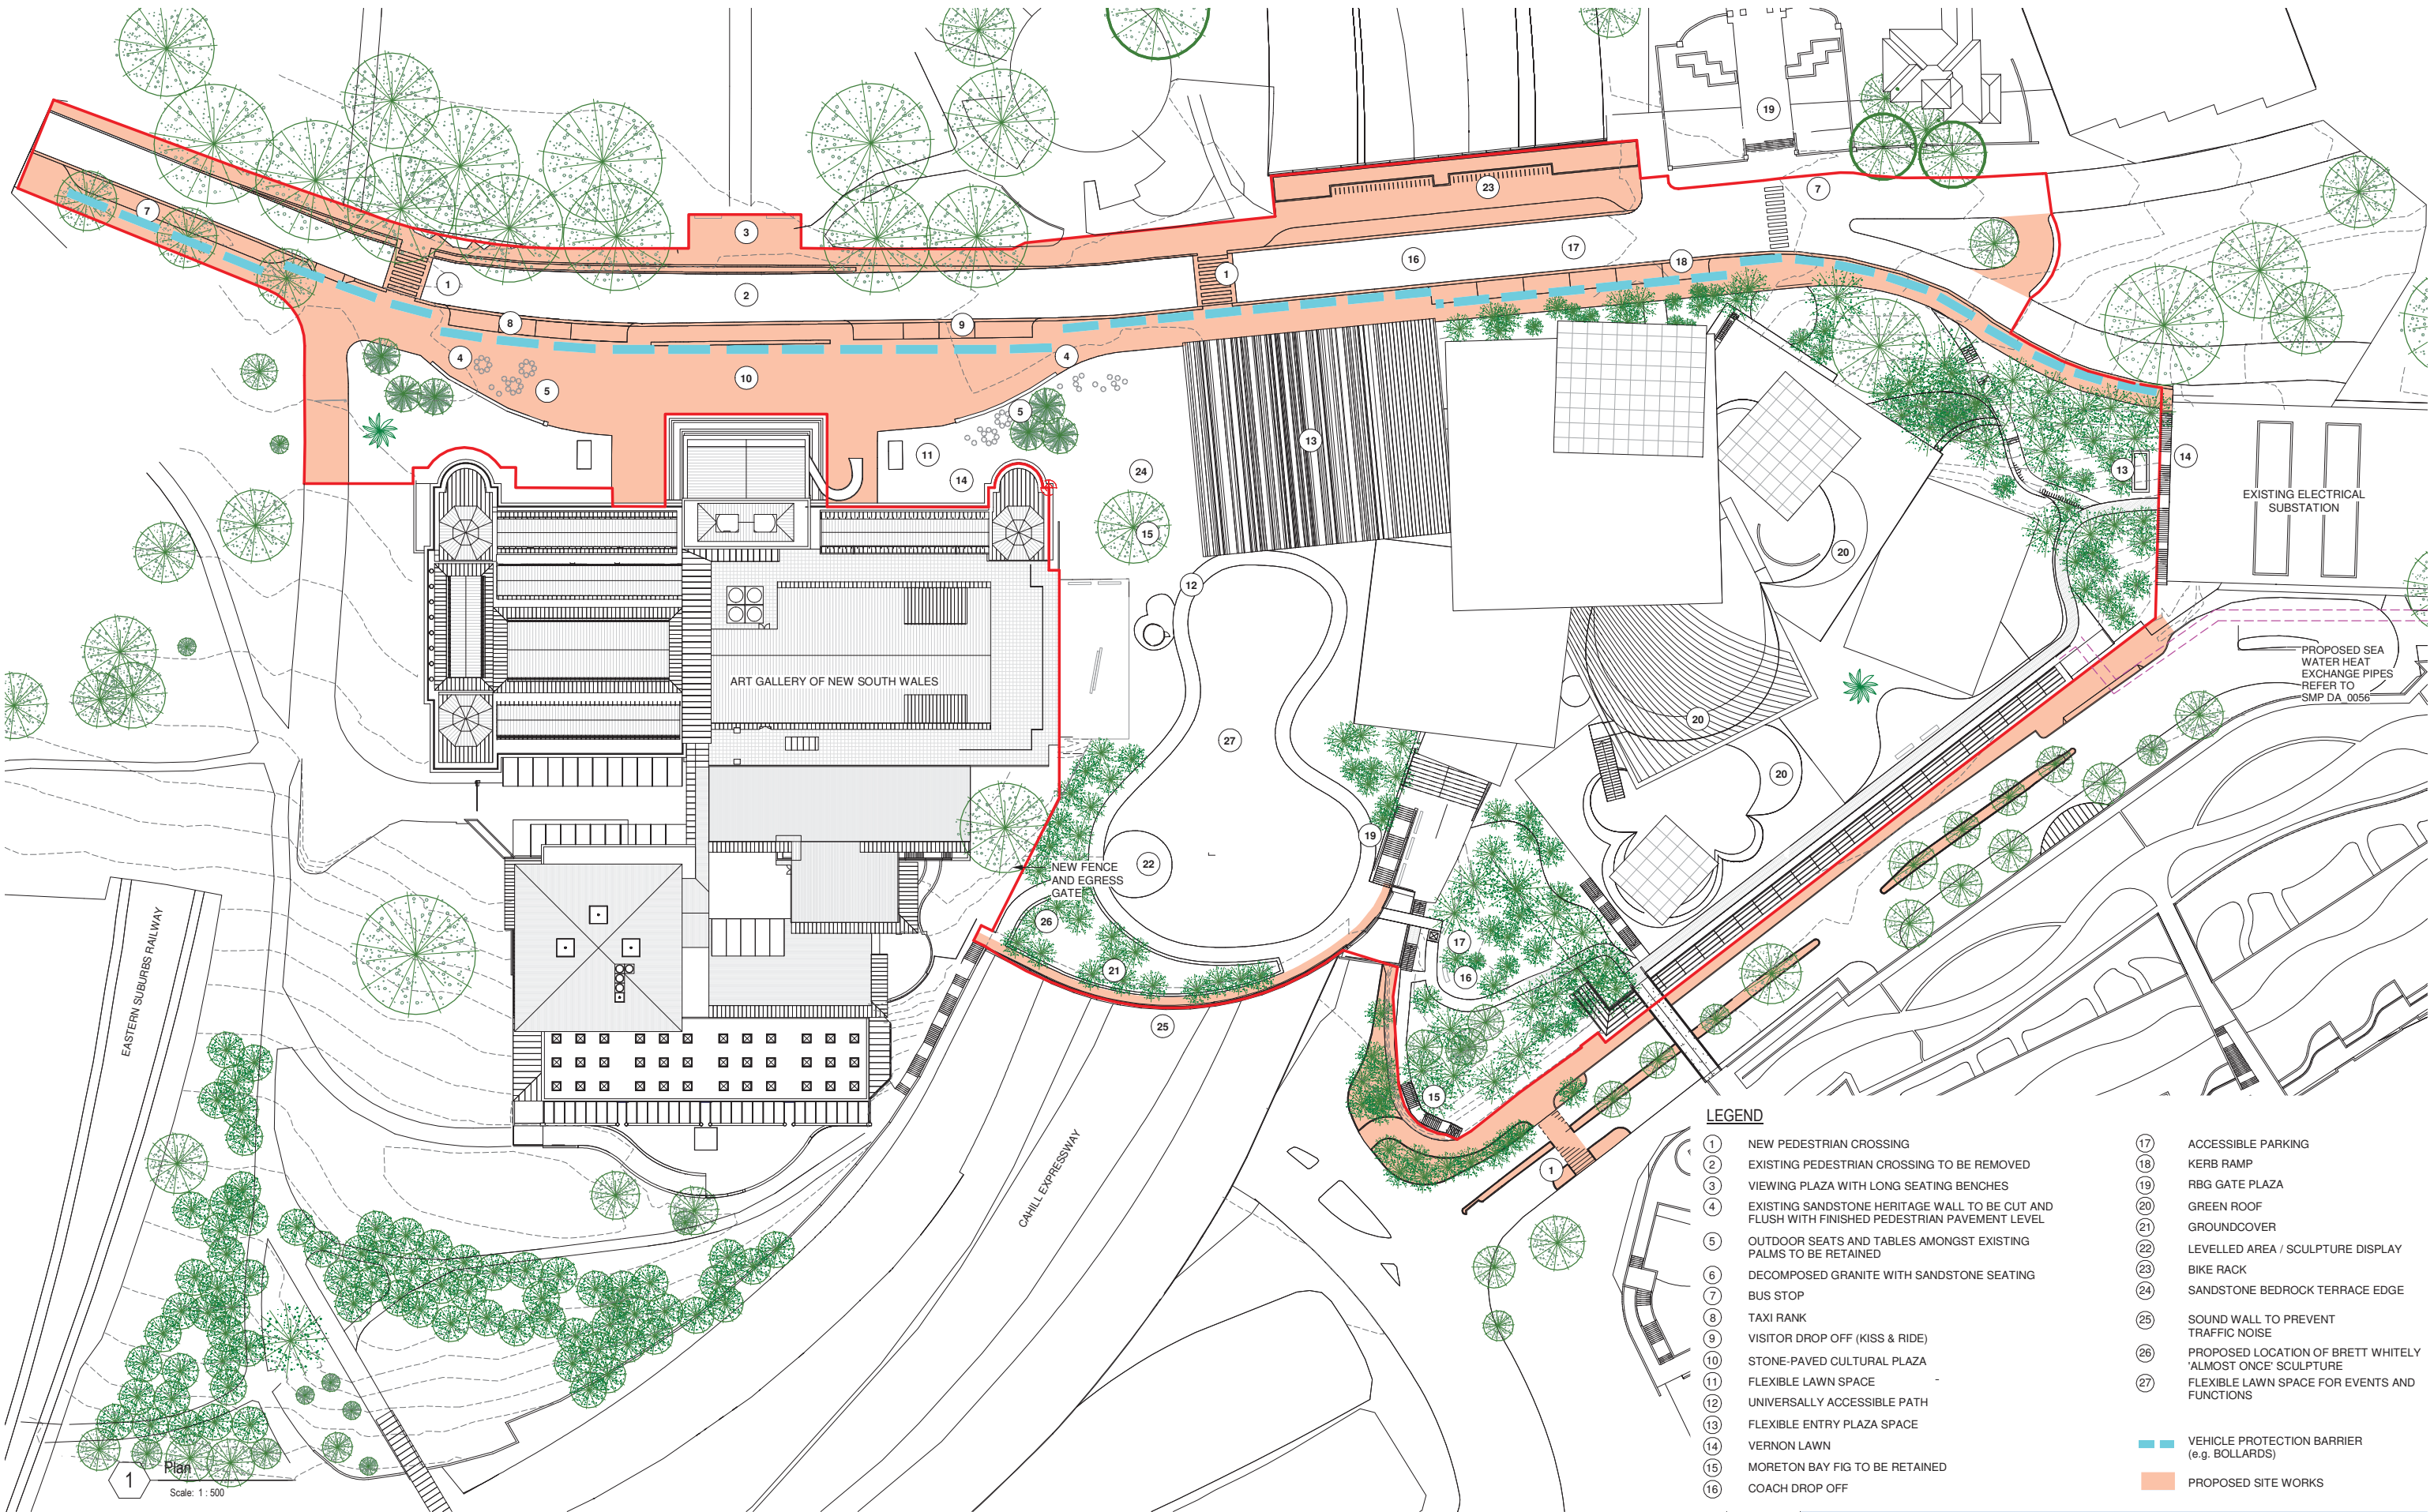

Copyright: The copyright subsisting in these drawings, plans, designs and specifications vests with The Art Gallery of New South Wales. They must not be used, reproduced or copied, in whole or in part, nor may the information, ideas and concepts therein contained (which are confidential to The Art Gallery of New South Wales) be disclosed to any person without the prior written consent of The Art Gallery of New South Wales.	Revision A SSDA DRAFT	Date 06 10 2017	Scale: 1:500 @ A1 1:1000 @ A3 0 5 10 15 <
--	--	---------------------------------------	--