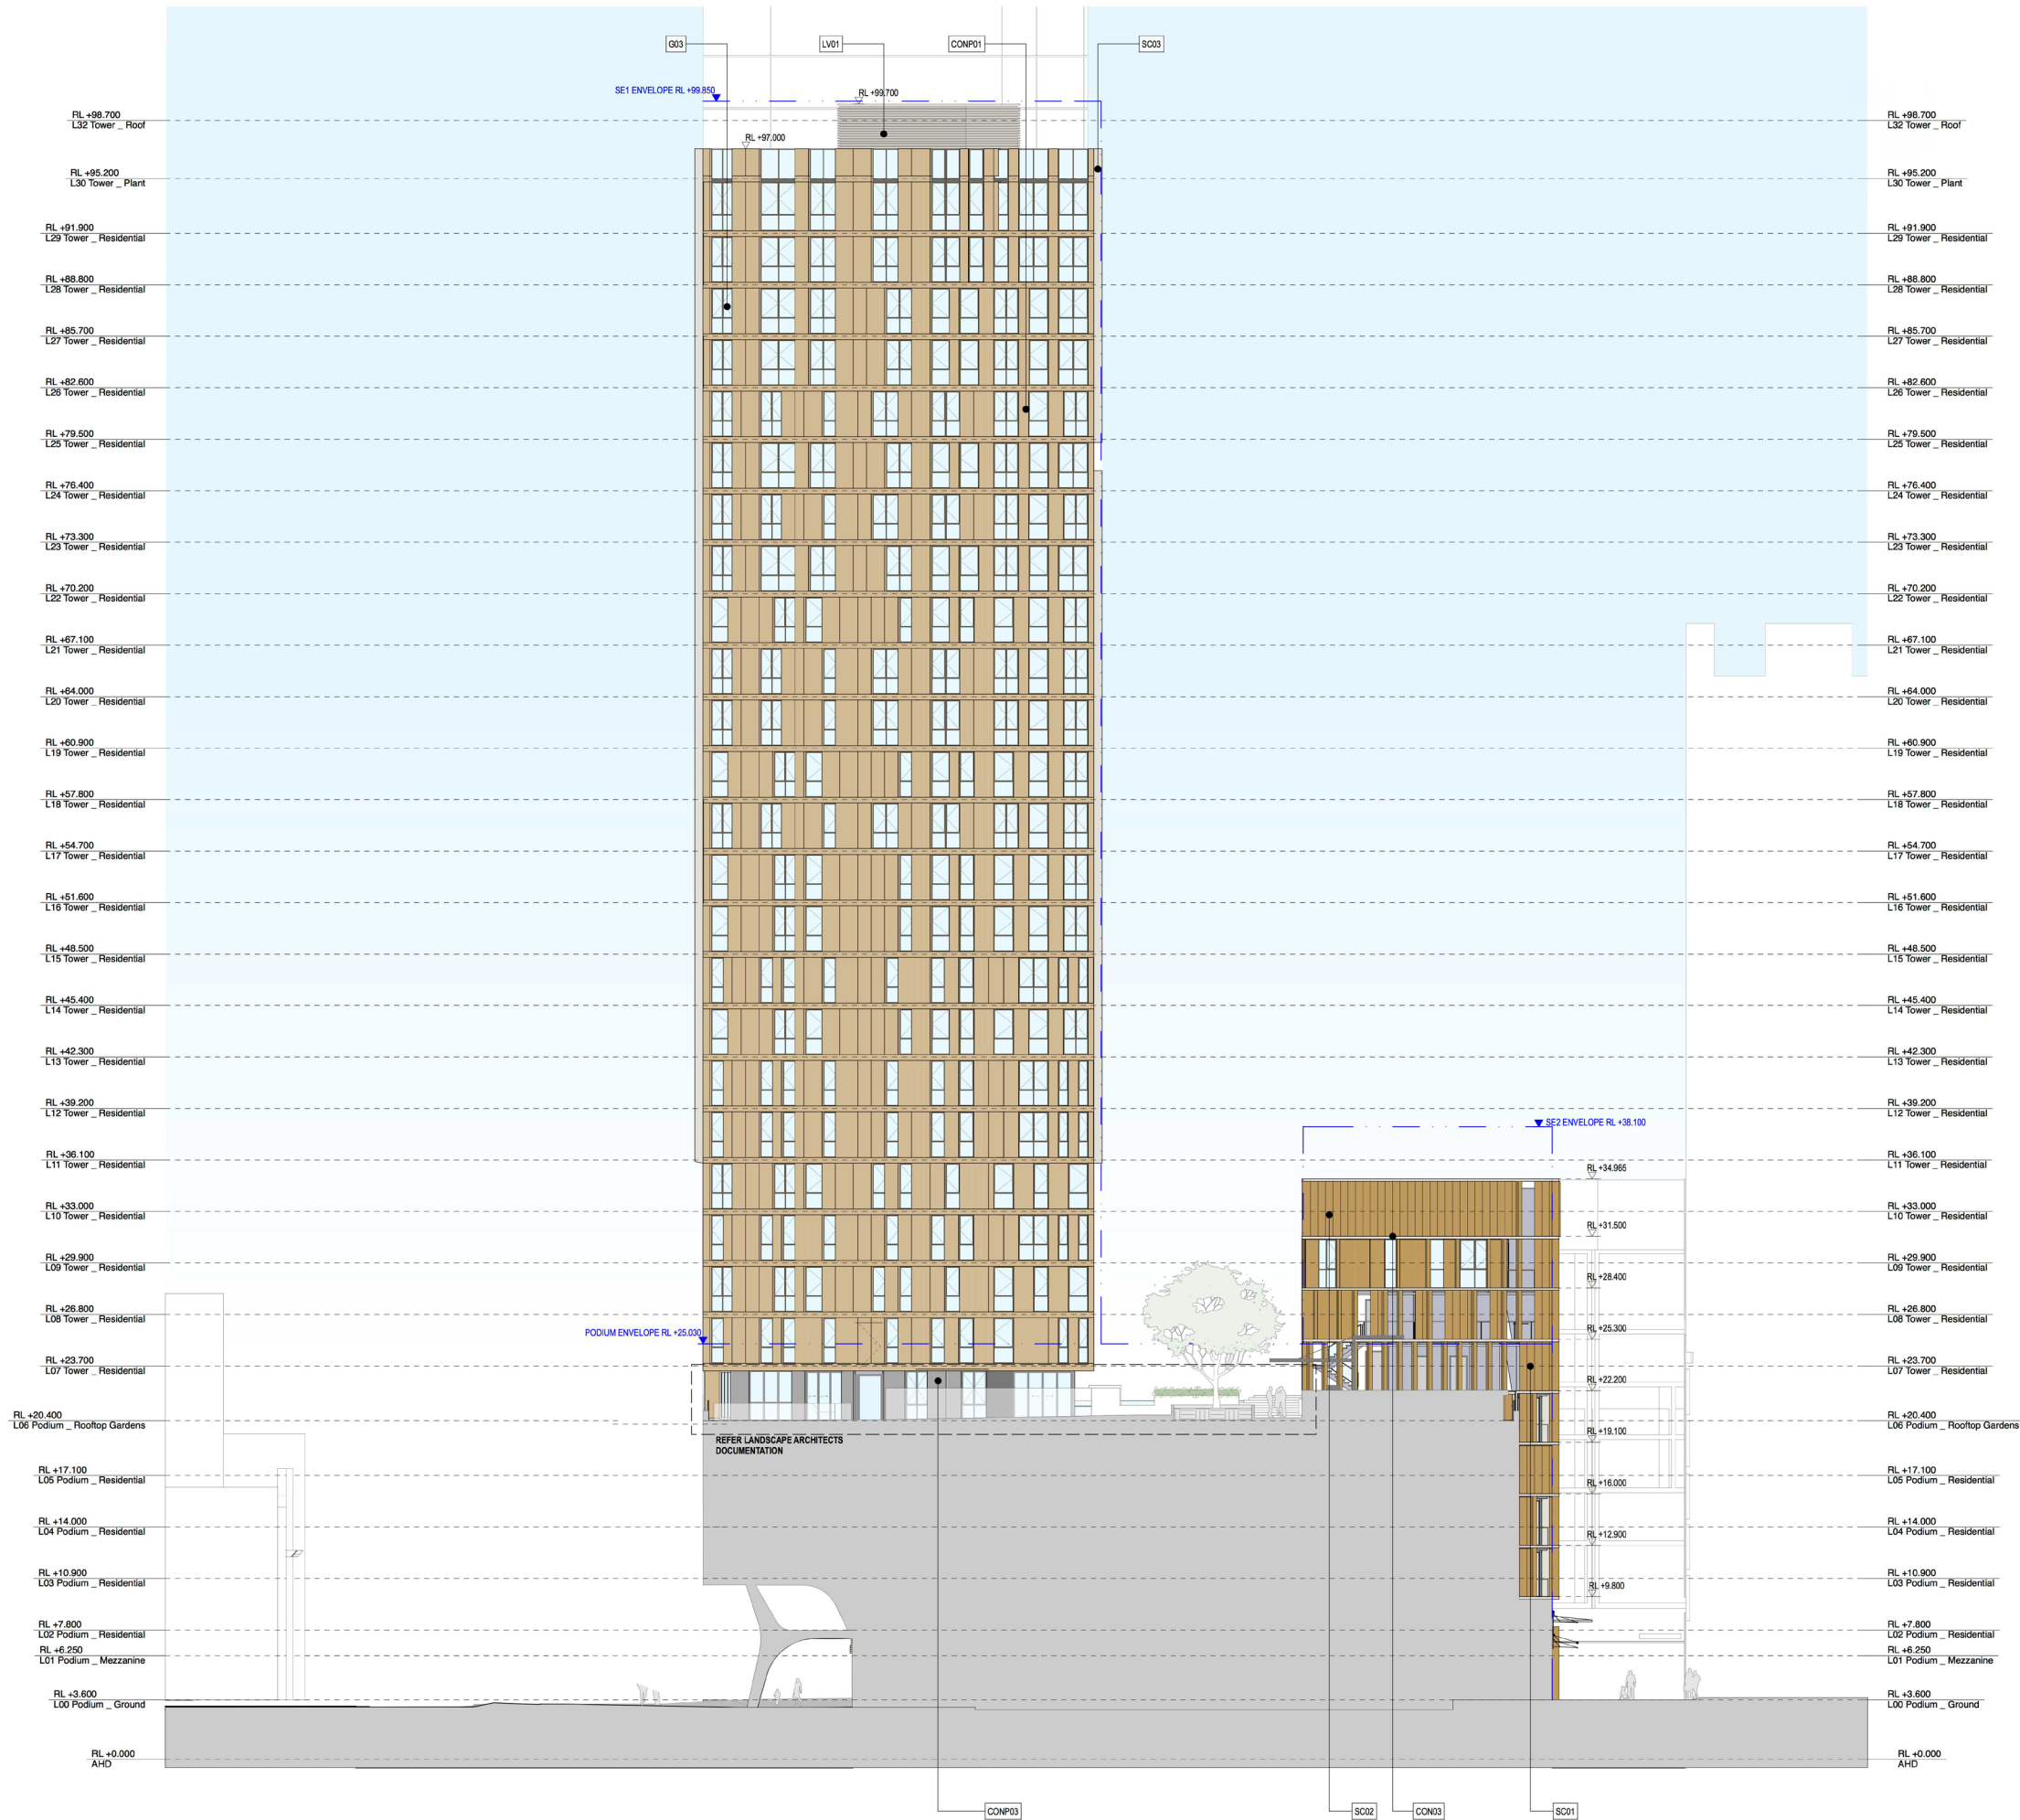


GENERAL NOTES
ALL DIMENSIONS AND EXISTING CONDITIONS SHALL BE CHECKED AND VERIFIED BY THE CONTRACTOR BEFORE PROCEEDING WITH THE WORK.
ALL LEVELS RELATIVE TO AUSTRALIAN HEIGHT DATUM
DO NOT SCALE DRAWINGS. USE FIGURED DIMENSIONS ONLY

LEGEND	
S	STUDIO
1B	1 BED
2B1B	2 BED + 1 BATH
2B2B	2 BED + 2 BATH
3B	3 BED

COMMUNITY
RETAIL + NON-RESIDENTIAL
EXTERNAL AREA
COURTYARD/BALCONY/WINTER GARDEN

ADAPTABLE APARTMENT

CROSS VENT (CFD MODELLING)

CROSS VENT PATH

SOUTH FACING APARTMENTS

2 HOUR SOLAR ACCESS APARTMENTS

NO SOLAR ACCESS APARTMENTS

STORAGE CAGES

G01	Performance Glazed Window Wall
G02	Performance Glazed Aluminium Framed Sliding doors
G03	Performance Glazed Operable windows
G04	Performance Glazed Operable Window
G05	Performance Glazed Aluminium Framed Sliding doors
G06	Face Glazed Retail Glazing

G06B	Face Glazed Retail Glazing
G06C	Colour Backed Glazing
G06D	Face Glazed Retail Glazing

BAL01	Glazed Balustrade
BAL02	Glazed Balustrade
BAL03	Glazed Balustrade
BAL04	Batten Balustrade
BAL05	Batten Balustrade

AW01	Awning Type 01 (Retractable)
AW02	Awning Type 02 (Glazed with Timber Battens)

AW03	Awning Type 03 (Composite Metal Cladding)
AW04	Awning Type 04 (Composite Metal Cladding)

SC01	Operable perforated metal sunshade screens, 50% open
SC02	Fixed Perforated metal screen
SC03	Bribe Solel
SC04A	Timber (or similar) Batten Screens

SC04B	Timber (or similar) Cladding
-------	------------------------------

SC05	Vertical Perforated fixed metal screen
------	--

LV01	Anodised aluminium loured screen
LV03	Horizontal Fixed loures
LV04	Powder coated aluminium loured screen

CONP01	Precast concrete panels with expressed jointing
CONP02A	Precast concrete panels with expressed jointing
CONP02B	Precast concrete panels with expressed jointing
CONP02C	Precast concrete panels with expressed jointing
CONP02D	Precast concrete panels with expressed jointing
CONP03	Precast concrete panels with expressed jointing

CON01	Off-Form Concrete
CON02	Concrete Paint Finish
CON03	Concrete Paint Finish

CON04	Concrete Soffits generally
CON05	Concrete Soffits above Balconies in Facade Slots

CL01	Terracotta (or similar) Cladding
CL02	Metal Panel
CL03	Chinese Black Granite

CL01	Terracotta (or similar) Cladding
CL02	Metal Panel
CL03	Chinese Black Granite

STUDIO
1 BED
2 BED + 1 BATH
2 BED + 2 BATH
3 BED

COMMUNITY
RETAIL + NON-RESIDENTIAL
EXTERNAL AREA
COURTYARD/BALCONY/WINTER-GARDEN

 ADAPTABLE APARTMENT

CROSS VENT (CFD MODELLING)

→ CROSS VENT PATH

SOUTH FACING APARTMENTS

2 HOUR SOLAR ACCESS APART

STORAGE CAGES

G301	Performance Glazed Window Wall
G302	Performance Glazed Aluminium Framed Sliding doors
G303	Performance Glazed Operable windows
G304	Performance Glazed Operable Window
G305	Performance Glazed Aluminium Framed Sliding doors
G306	Face Glazed Retail Glazing
G06B	Face Glazed Retail Glazing
G06C	Colour Backed Glazing
G06D	Face Glazed Retail Glazing

BAL01	Glazed Balustrade
BAL02	Glazed Balustrade
BAL03	Glazed Balustrade
BAL04	Batten Balustrade
BAL05	Batten Balustrade

AW01 Awning Type 01 (Retractable)
AW02 Awning Type 02 (Glazed with Timber Battens)

AW03 Awning Type 03 (Composite Metal Cladding)
AW04 Awning Type 04 (Composite Metal Cladding)

SC01	Operable perforated metal sunshade screens, 50% open
SC02	Fixed Perforated metal screen
SC03	Brise Soleil
SC04A	Timber (or similar) Batten Screens

SC04B Timber (or similar) CladdingSC05 Vertical Perforated fixed metal screen

_V01	Anodised aluminium louvred screen
_V03	Horizontal Fixed louvres
_V04	Powder coated aluminium louvred screen

CONP01	Precast concrete panels with expressed jointing
CONP02A	Precast concrete panels with expressed jointing
CONP02B	Precast concrete panels with expressed jointing
CONP02C	Precast concrete panels with expressed jointing
CONP02D	Precast concrete panels with expressed jointing
CONP03	Precast concrete panels with expressed jointing

CON01	Off-Form Concrete
CON02	Concrete Paint Finish
CON03	Concrete Paint Finish

CON04	Concrete Soffits generally
CON05	Concrete Soffits above Balconies in Facade Slots

CL01	Terracotta (or similar) Cladding
CL02	Metal Panel
CL03	Chinese Black Granite

1	22/01/2016	SSDA	Simon Barr
2	22/01/2016	SSDA	Simon Barr
3	3/02/2016	SSDA Update	Simon Barr
4	13/02/2016	SSDA Final Draft	Simon Barr
5	25/02/2016	SSDA Final	Simon Barr
6	9/03/2016	SSDA Update	Simon Barr

Revision	Issue Date	Description	Issued By
----------	------------	-------------	-----------

CLIENT **<SYDNEY>**
Level 5, 405-411 Sussex Street,
Sydney, NSW 2000, Australia.
T +61 2 9236 6111
www.lendlease.com

Lend Lease

ARCHITECT

fjmt

SYDNEY
Level 5, 70 King Street
Sydney NSW 2000 Australia
T +61 2 9251 7077
F +61 2 9251 7072
E fjmt@fjmt.com.au
W www.fjmt.com.au

PROJECT
(SICEEP) Darling Square SE Plot

Sydney
Lend Lease (Haymarket) Pty Limited, ABN 50 147 913 291

TITLE

Elevations

SE3 West Elevation

WHEN PRINTED AT 50% @ A3 DRAWING SCALE IS 1:400

SCALE	1:200 @ A1	PROJECT CODE
DATE	22/01/2016	LLHM V5B
SHEET NO.		REVISION
FJMT-DA-R2006		06

For Approval