



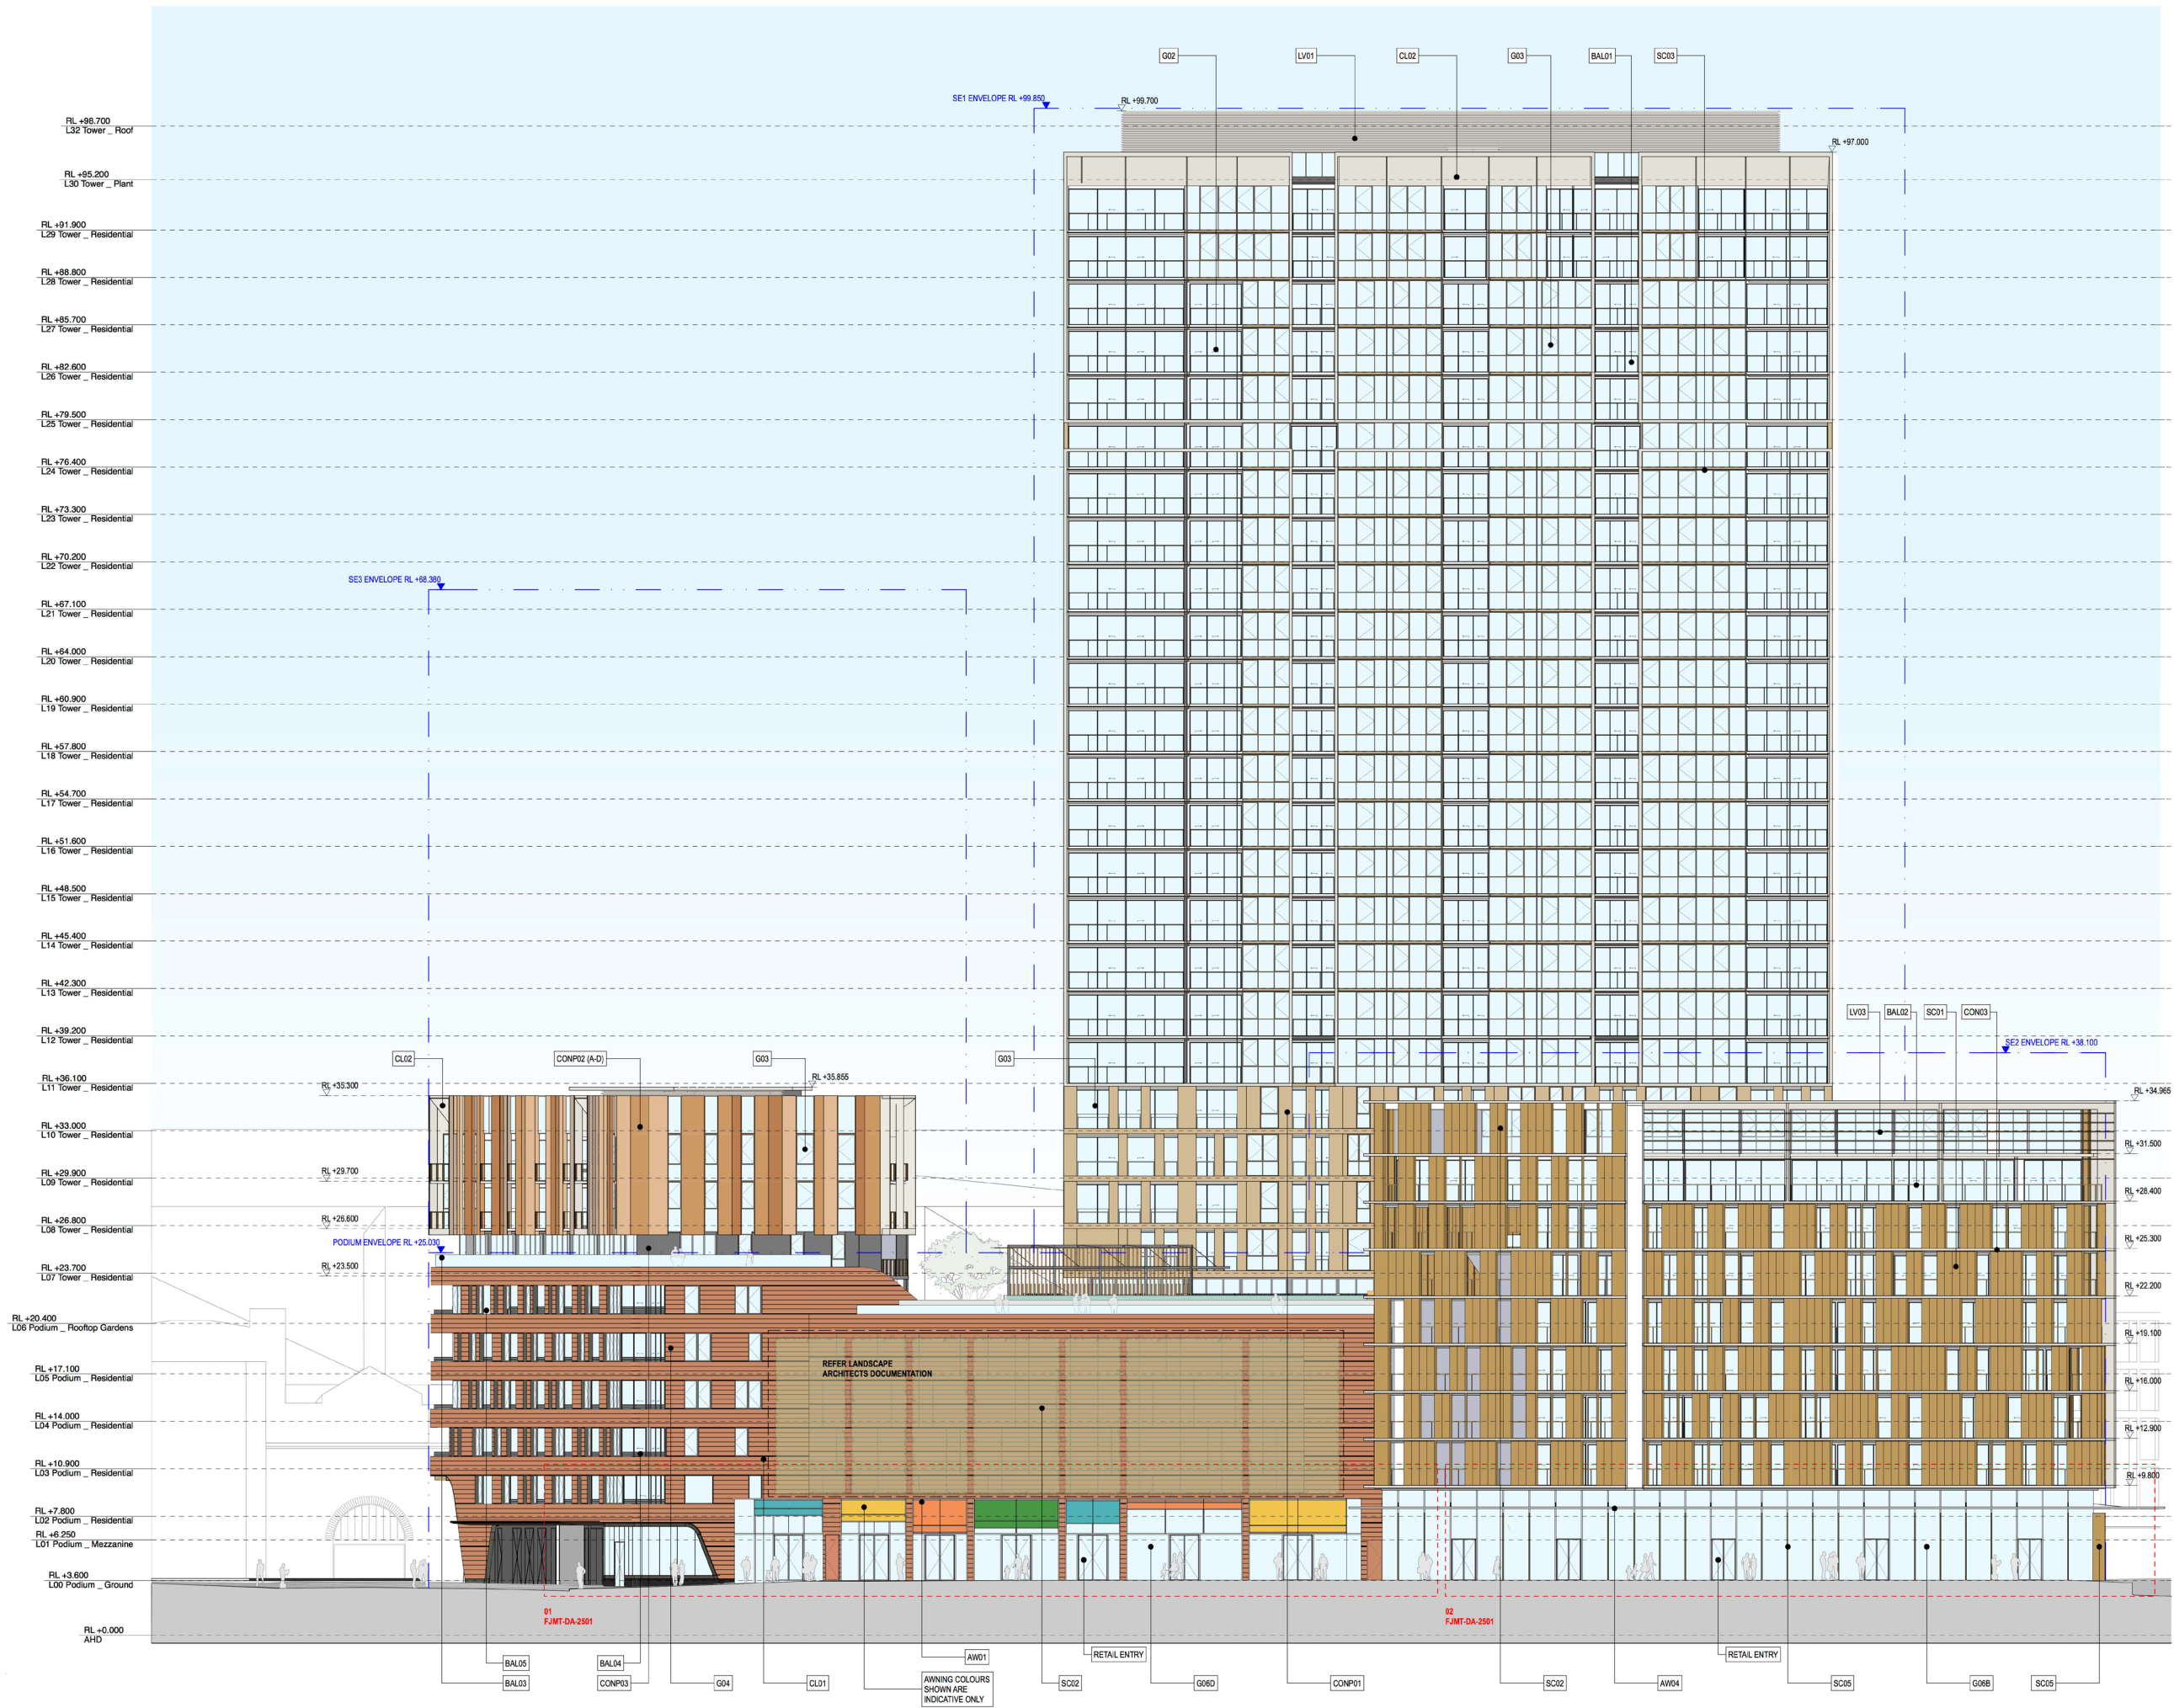

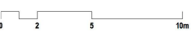

**GENERAL NOTES**

- ALL DIMENSIONS AND EXISTING CONDITIONS SHALL BE CHECKED AND VERIFIED BY THE CONTRACTOR BEFORE PROCEEDING WITH THE WORK
- ALL LEVELS RELATIVE TO AUSTRALIAN HEIGHT DATUM
- DO NOT SCALE DRAWINGS. USE FIGURED DIMENSIONS ONLY

**LEGEND**

|      |                |
|------|----------------|
| S    | STUDIO         |
| 1B   | 1 BED          |
| 2B1B | 2 BED + 1 BATH |
| 2B2B | 2 BED + 2 BATH |
| 3B   | 3 BED          |

|                                 |
|---------------------------------|
| COMMUNITY                       |
| RETAIL + NON-RESIDENTIAL        |
| EXTERNAL AREA                   |
| COURTYARD/BALCONY/WINTER-GARDEN |

ADAPTABLE APARTMENT

CROSS VENT (CFD MODELLING)

CROSS VENT PATH

- SOUTH FACING APARTMENTS
- 2 HOUR SOLAR ACCESS APARTMENTS
- NO SOLAR ACCESS APARTMENTS

STORAGE CAGES

|         |                                                      |
|---------|------------------------------------------------------|
| G01     | Performance Glazed Window Wall                       |
| G02     | Performance Glazed Aluminium Framed Sliding doors    |
| G03     | Performance Glazed Operable windows                  |
| G04     | Performance Glazed Operable Window                   |
| G05     | Performance Glazed Aluminium Framed Sliding doors    |
| G06     | Face Glazed Retail Glazing                           |
| G06B    | Face Glazed Retail Glazing                           |
| G06C    | Colour Backed Glazing                                |
| G06D    | Face Glazed Retail Glazing                           |
| BAL01   | Glazed Balustrade                                    |
| BAL02   | Glazed Balustrade                                    |
| BAL03   | Glazed Balustrade                                    |
| BAL04   | Batten Balustrade                                    |
| BAL05   | Batten Balustrade                                    |
| AW01    | Awning Type 01 (Retractable)                         |
| AW02    | Awning Type 02 (Glazed with Timber Battens)          |
| AW03    | Awning Type 03 (Composite Metal Cladding)            |
| AW04    | Awning Type 04 (Composite Metal Cladding)            |
| SC01    | Operable perforated metal sunshade screens, 50% open |
| SC02    | Fixed Perforated metal screen                        |
| SC03    | Blind Solel                                          |
| SC04A   | Timber (or similar) Batten Screens                   |
| SC04B   | Timber (or similar) Cladding                         |
| SC05    | Vertical Perforated fixed metal screen               |
| LV01    | Anodised aluminium louvred screen                    |
| LV03    | Horizontal Fixed louvres                             |
| LV04    | Powder coated aluminium louvred screen               |
| CONP01  | Precast concrete panels with expressed jointing      |
| CONP02A | Precast concrete panels with expressed jointing      |
| CONP02B | Precast concrete panels with expressed jointing      |
| CONP02C | Precast concrete panels with expressed jointing      |
| CONP02D | Precast concrete panels with expressed jointing      |
| CONP03  | Precast concrete panels with expressed jointing      |
| CON01   | Off-Form Concrete                                    |
| CON02   | Concrete Paint Finish                                |
| CON03   | Concrete Paint Finish                                |
| CON04   | Concrete Soffits generally                           |
| CON05   | Concrete Soffits above Balconies in Facade Slots     |
| CL01    | Terracotta (or similar) Cladding                     |
| CL02    | Metal Panel                                          |
| CL03    | Chinese Black Granite                                |

|    |            |                  |            |
|----|------------|------------------|------------|
| 01 | 22/01/2016 | SSDA             | Simon Barr |
| 02 | 22/01/2016 | SSDA             | Simon Barr |
| 03 | 3/02/2016  | SSDA Update      | Simon Barr |
| 04 | 3/02/2016  | SSDA Update      | Simon Barr |
| 05 | 13/02/2016 | SSDA Final Draft | Simon Barr |
| 06 | 25/02/2016 | SSDA Final       | Simon Barr |
| 07 | 03/03/2016 | SSDA Update      | Simon Barr |

| Revision | Issue Date | Description | Issued By  |
|----------|------------|-------------|------------|
| 01       | 22/01/2016 | SSDA        | Simon Barr |

CLIENT

<SYDNEY>  
Level 5, 455-411 Sussex Street,  
Sydney, NSW 2000, Australia  
T +61 2 9258 6111  
www.lendlease.com

**Lend Lease**

ARCHITECT

**fjmt**

francis-jones morehen thorp

NOMINATED ARCHITECT: RICHARD FRANCIS-JONES (RFS) NO 0071

SYDNEY

Level 5, 70 King Street  
Sydney NSW 2000 Australia  
T +61 2 9251 7077  
F +61 2 9251 7072  
E info@fjmt.com.au  
W www.fjmt.com.au

PROJECT

(SICEEP) Darling Square SE Plot

Sydney  
Lend Lease (Haymarket) Pty Limited, ABN 50 147 913 291

TITLE

Elevations  
North Elevation

WHEN PRINTED AT 50% @ A3 DRAWING SCALE IS 1:400

|           |               |              |          |
|-----------|---------------|--------------|----------|
| SCALE     | 1:200 @ A1    | PROJECT CODE | LLHM V5B |
| DATE      | 22/01/2016    | REVISION     | 07       |
| SHEET NO. | FJMT-DA-R2002 |              |          |

**For Approval**