







**1 Elevation North**  
SCALE: 1:100



**3 Elevation East**  
SCALE: 1:100



**2 Elevation South**  
SCALE: 1:100



**4 Elevation West**  
SCALE: 1:100

**architectus**  
Architectus Group Pty Ltd is the owner of the copyright subsisting in these drawings, plans, designs and specifications. They must not be used, reproduced or copied, in whole or in part, nor may the information, ideas and concepts therein contained (which are confidential to Architectus Group Pty Ltd) be disclosed to any person without the prior written consent of that company.



Do not scale drawings. Verify all dimensions on site

issue	amendment	date
A	AMENDED SSIDA ISSUE	10.10.2016

principal



client



**architectus**<sup>TM</sup>

Sydney  
Melbourne  
Auckland  
Christchurch  
Brisbane  
Shanghai

Architectus Sydney  
Level 18 MLC Centre  
19 Market Place  
Sydney NSW 2000  
T (61 2) 8552 8800  
F (61 2) 8252 8600  
sydney@architectus.com.au  
ARN 96 131 245 664

checked	JD	scale	1:100@A1
drawn	AC	project no	150479

project

F.A.S.S Faculty of Arts and Social Sciences

drawing

ELEVATIONS - RD WATT

drawing no.

DA2040


issue

A

6/10/2016 10:36:52 AM



**A** Section A\_DA  
 DAT1010 SCALE: 1:200

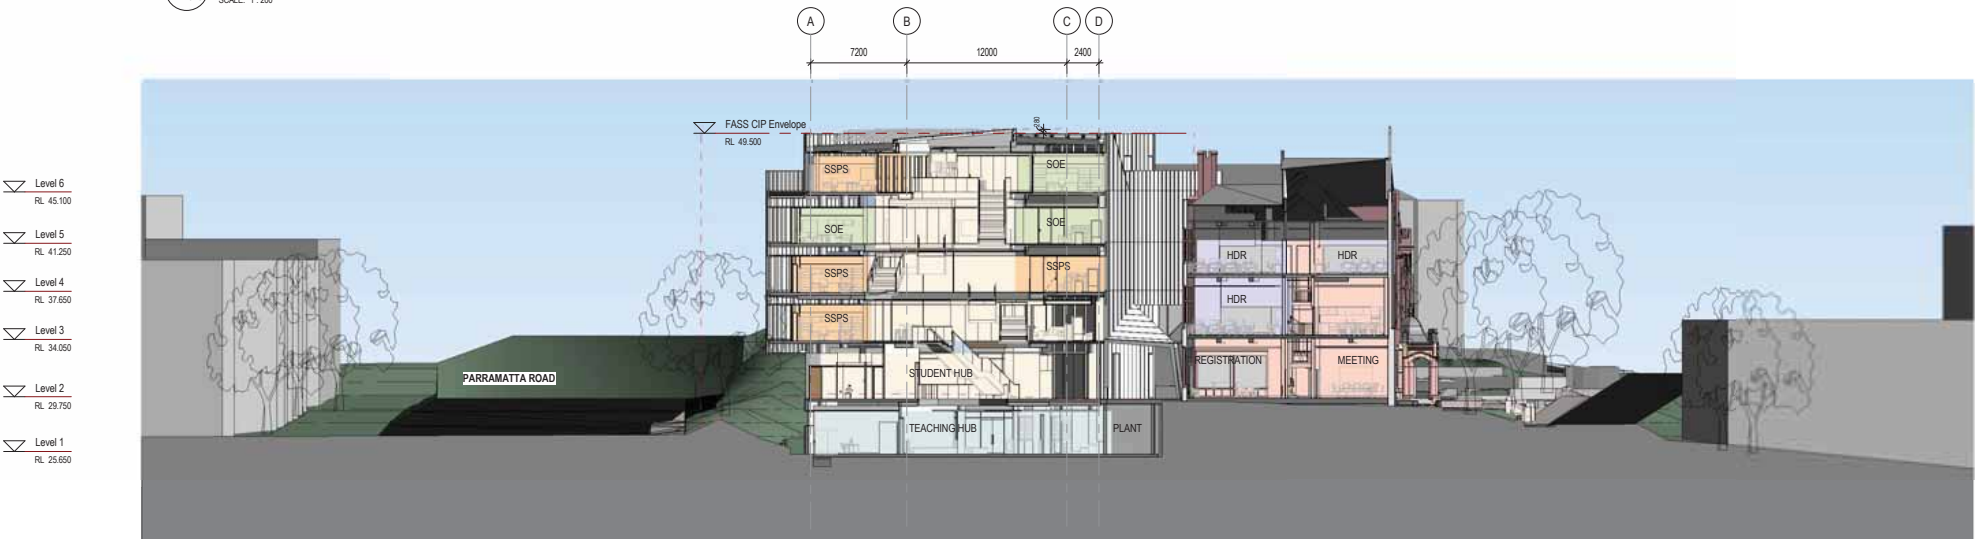

**B** Section B  
 DAT1010 SCALE: 1:200

architectus

Architectus Group Pty Ltd is the owner of the copyright subsisting in these drawings, plans, designs and specifications. They must not be used, reproduced or copied, in whole or in part, nor may the information, ideas and concepts therein contained (which are confidential to Architectus Group Pty Ltd) be disclosed to any person without the prior written consent of that company.



issue	amendment	date
A	DRAFT FOR CONSULTATION	29.04.2016
B	DA DRAFT ISSUE - FOR REVIEW	27.05.2016
C	DA DRAFT ISSUE - FOR REVIEW	02.06.2016
D	DA ISSUE FOR APPROVAL	15.06.2016
E	SSDA ISSUE	15.06.2016
F	SSDA ISSUE	20.06.2016
G	AMENDED SSDA ISSUE	10.10.2016

principal



client



architectus™

Architectus Sydney  
 Level 19 MLC Centre  
 19 Market Place  
 Sydney NSW 2000  
 T (61 2) 8552 8600  
 F (61 2) 8552 8600  
 sydney@architectus.com.au  
 ABN 96 131 245 694

checked ACJD scale 1 : 200@A1  
 drawn PM project no 1504793.00

project

F.A.S.S. Faculty of Arts & Social Sciences

drawing

BUILDING SECTION SHEET 1

drawing no.


DA2500

issue


G

Do not scale drawings. Verify all dimensions on site


6/10/2016 1:38:01 PM

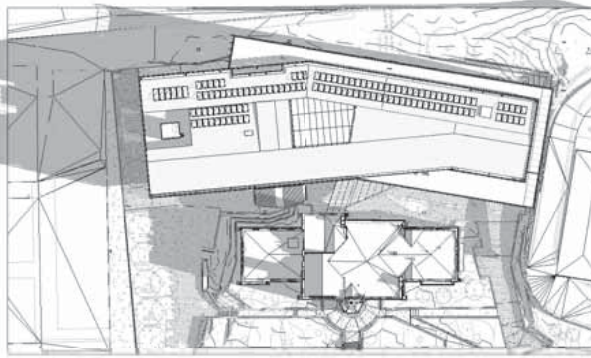


1 Solar Study\_Dec 21\_9 am  
SCALE:

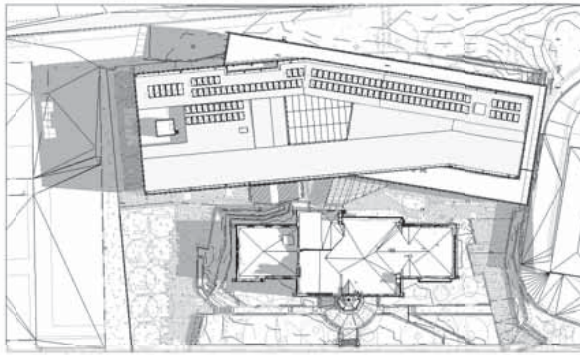


2 Solar Study\_Dec 21\_10 am  
SCALE:

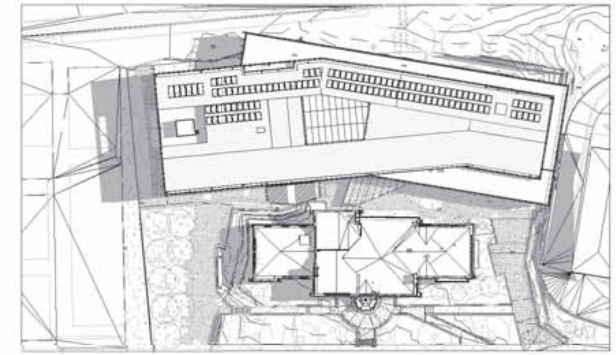


3 Solar Study\_Dec 21\_11 am  
SCALE:

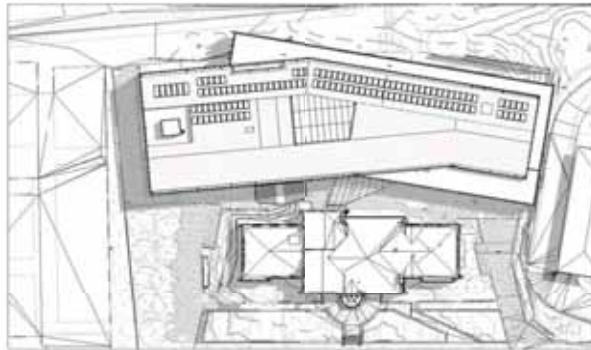


4 Solar Study\_Dec 21\_12 pm  
SCALE:

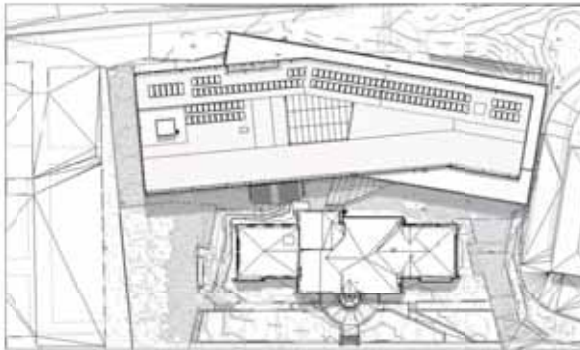


5 Solar Study\_Dec 21\_1 pm  
SCALE:

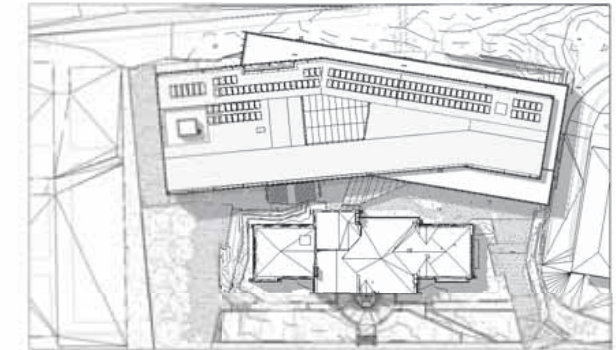


6 Solar Study\_Dec 21\_2 pm  
SCALE:

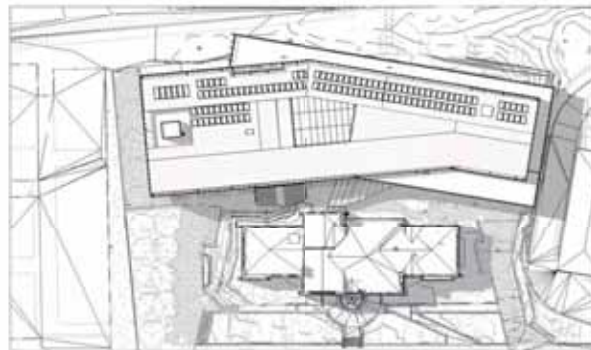

8 Solar Study\_Dec 21\_3 pm  
SCALE:

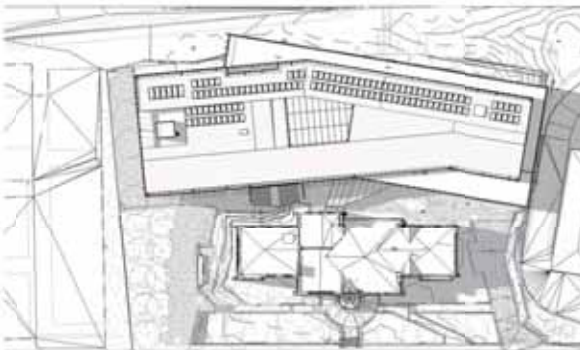

9 Solar Study\_Dec 21\_4 pm  
SCALE:

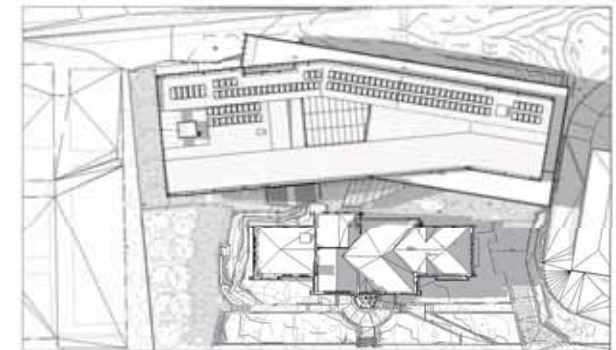

7 Solar Study\_Dec 21\_5 pm  
SCALE:

architectus  
Architectus Group Pty Ltd is the owner of the copyright subsisting in these drawings, plans, designs and specifications. They must not be used, reproduced or copied, in whole or in part, nor may the information, ideas and concepts therein contained (which are confidential to Architectus Group Pty Ltd) be disclosed to any person without the prior written consent of that company.

issue	amendment	date
A	DRAFT FOR CONSULTATION	29.04.2016
B	DA DRAFT ISSUE - FOR REVIEW	27.05.2016
C	DA DRAFT ISSUE - FOR REVIEW	02.06.2016
D	SSDA ISSUE	16.06.2016
E	SSDA ISSUE	20.06.2016
F	AMENDED SSDA ISSUE	10.10.2016



Do not scale drawings. Verify all dimensions on site

principal



THE UNIVERSITY OF SYDNEY

client



architectus™


Sydney Melbourne Adelaide Auckland Christchurch Brisbane Shanghai  
Architectus Sydney Level 19 MLC Centre 19 Market Place Sydney NSW 2000  
T (61 2) 8252 8600 F (61 2) 8252 8600  
sydney@architectus.com.au ABN 66 131 245 064

checked ACJD scale NTS @A1  
drawn PM project no 1504793.00


project F.A.S.S. Faculty of Arts & Social Sciences

drawing SHADOW ANALYSIS


drawing no. DA9200 issue F

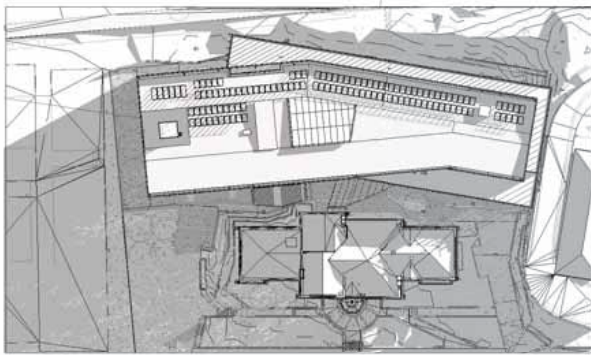


1 Solar Study Jun 21 9 am  
SCALE:

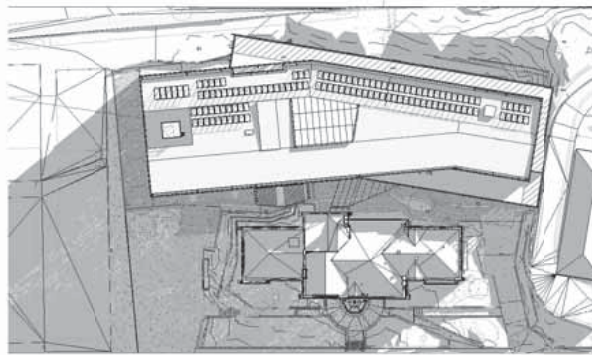


2 Solar Study Jun 21 10 am  
SCALE:

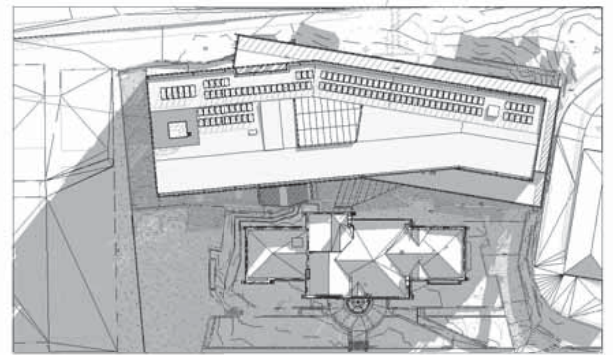


3 Solar Study Jun 21 11 am  
SCALE:

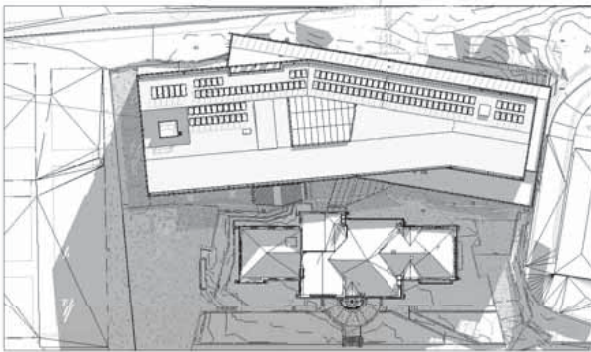


4 Solar Study Jun 21 12 pm  
SCALE:

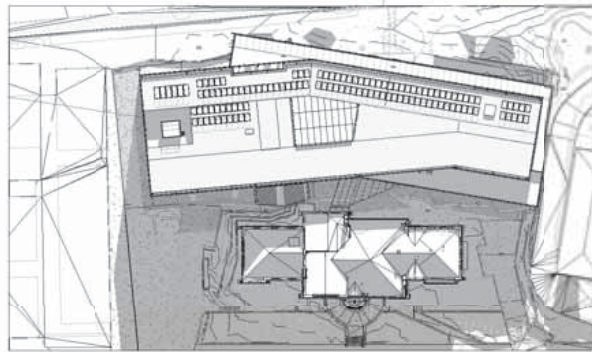


5 Solar Study Jun 21 1 pm  
SCALE:

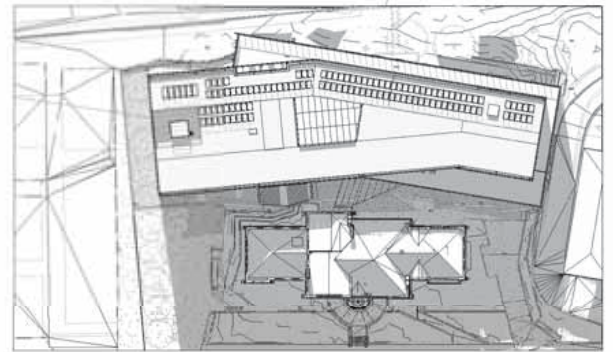


6 Solar Study Jun 21 2 pm  
SCALE:

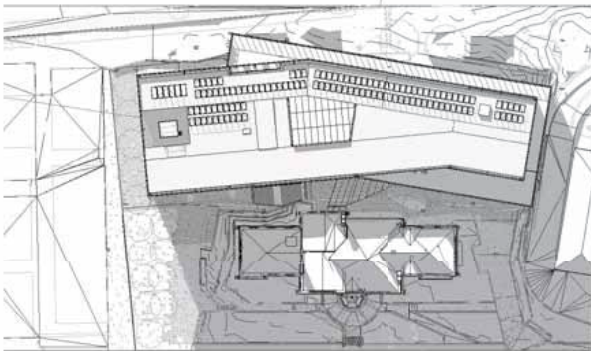

7 Solar Study Jun 21 3 pm  
SCALE:

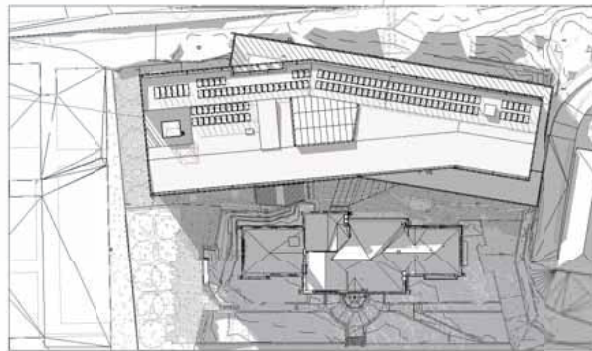

8 Solar Study Jun 21 4 pm  
SCALE:

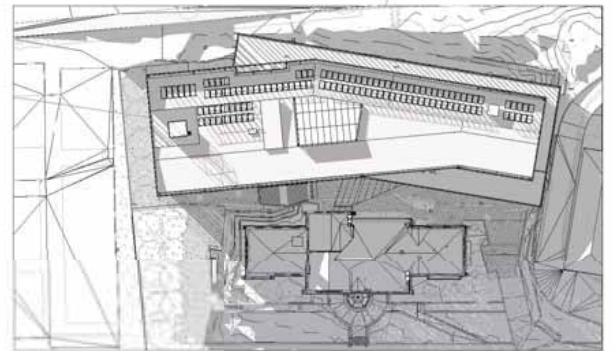

9 Solar Study Jun 21 5 pm  
SCALE:

architectus

Architectus Group Pty Ltd is the owner of the copyright subsisting in these drawings, plans, designs and specifications. They must not be used, reproduced or copied, in whole or in part, nor may the information, ideas and concepts therein contained (which are confidential to Architectus Group Pty Ltd) be disclosed to any person without the prior written consent of that company.



Do not scale drawings. Verify all dimensions on site

issue	amendment	date
A	AMENDED SSIDA ISSUE	10.10.2016

principal



THE UNIVERSITY OF SYDNEY

client



architectus™

Sydney  
Melbourne  
Auckland  
Christchurch  
Brisbane  
Shanghai

Architecture Sydney  
Level 19 MLC Centre  
19 Market Place  
Sydney NSW 2000  
T (61 2) 8252 8800  
F (61 2) 8252 8800  
sydney@architectus.com.au  
ABN 96 131 245 894

checked	ACJD	scale
drawn	PM	project no 150479.00

project

F.A.S.S.

Faculty of Arts & Social Sciences

drawing

SHADOW ANALYSIS


drawing no.

DA9201


issue

A


6/10/2016 1:04:53 PM

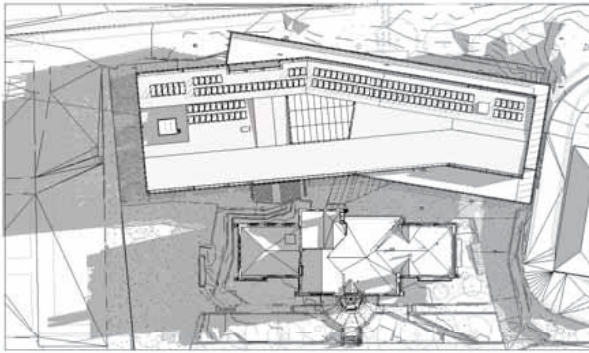


1 Solar Study\_Sep\_21\_9 am  
SCALE:

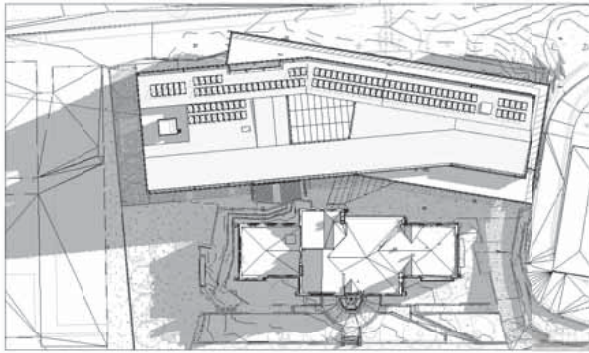


2 Solar Study\_Sep\_21\_10 am  
SCALE:

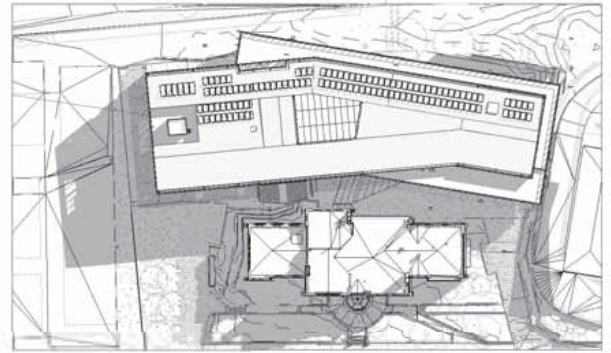


3 Solar Study\_Sep\_21\_11 am  
SCALE:

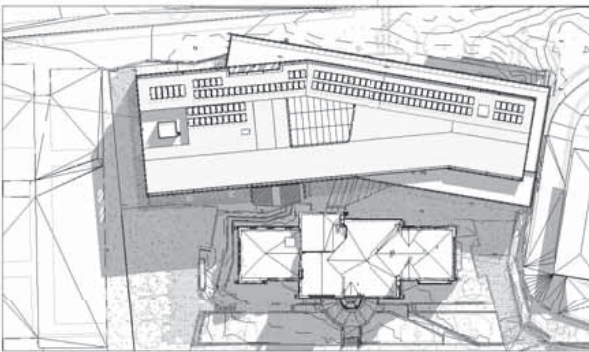


4 Solar Study\_Sep\_21\_12 pm  
SCALE:

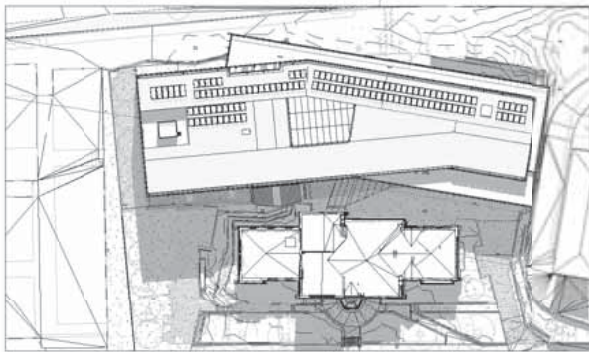


5 Solar Study\_Sep\_21\_1 pm  
SCALE:

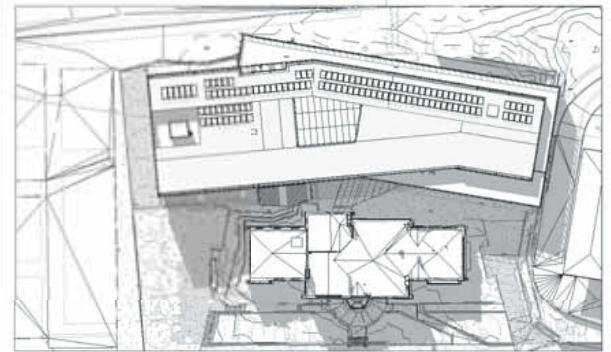


6 Solar Study\_Sep\_21\_2 pm  
SCALE:

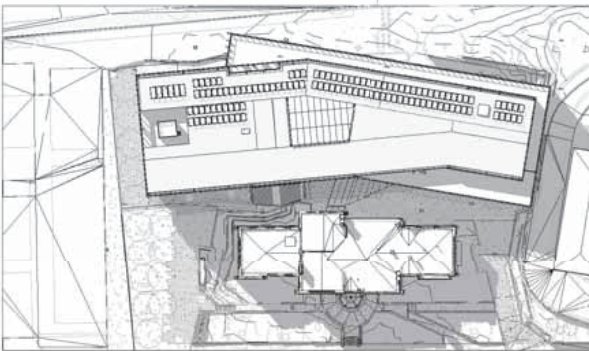

7 Solar Study\_Sep\_21\_3 pm  
SCALE:

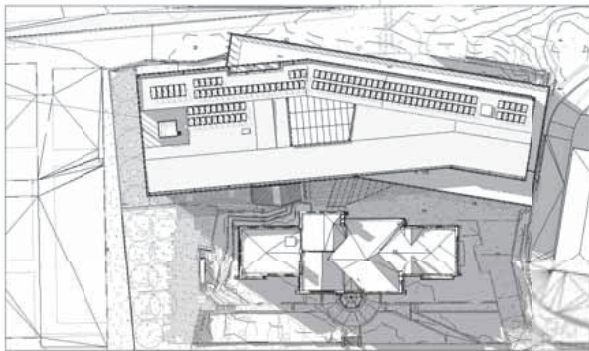

8 Solar Study\_Sep\_21\_4 pm  
SCALE:

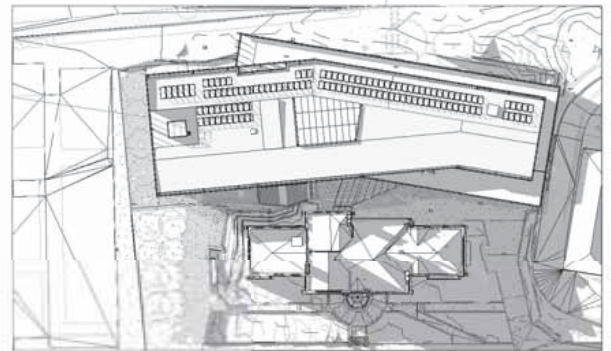

9 Solar Study\_Sep\_21\_5 pm  
SCALE:

architectus

Architectus Group Pty Ltd is the owner of the copyright subsisting in these drawings, plans, designs and specifications. They must not be used, reproduced or copied, in whole or in part, nor may the information, ideas and concepts therein contained (which are confidential to Architectus Group Pty Ltd) be disclosed to any person without the prior written consent of that company.



issue	amendment	date
A	AMENDED SSIDA ISSUE	10.10.2016

Do not scale drawings. Verify all dimensions on site

principal



THE UNIVERSITY OF SYDNEY

client



architectus™

Sydney  
Melbourne  
Auckland  
Christchurch  
Brisbane  
Shanghai

Architectus Sydney  
Level 19 MLC Centre  
19 Market Place  
Sydney NSW 2000  
T (61 2) 8252 8800  
F (61 2) 8252 8800  
sydney@architectus.com.au  
ABN 96 131 245 064

checked	ACJD	scale
drawn	PM	project no 1504793.00

project

F.A.S.S.

Faculty of Arts & Social Sciences

drawing

SHADOW ANALYSIS

drawing no.

DA9202

issue

A



**MATERIALS KEY**

- 1 ROOF SHEETING - LYSAGHT LONGLINE 305 SYSTEM - 'GULLY'
- 2 PEBBLES - COWRA WHITE
- 3 ANODISED ALUMINIUM MULLIONS - WARM METALLIC COLOUR
- 4 ANODISED ALUMINIUM MULLIONS - NATURAL
- 5 HIGH PERFORMANCE DOUBLE-GLAZED, CURTAIN WALL SYSTEM WITH INTER-LAYER
- 6 CURTAIN WALL PANEL TO MATCH MESH SCREEN IN A 2 STAGE LOUVRE SYSTEM
- 7 CLEAR LOW IRON DOUBLE GLAZED UNIT
- 8 CLEAR LOW IRON HIGH PERFORMANCE GLASS
- 9 CLEAR LOW IRON ENGINEERED GLASS FACADE
- 10 GRANITE - STONE CLADDING
- 11 PERFORATED ALUMINIUM SCREEN TO LOUVRE, NATURAL ANODISED
- 12 ANODISED ALUMINIUM CLADDING

**architectus**

Architectus Group Pty Ltd is the owner of the copyright subsisting in these drawings, plans, designs and specifications. They must not be used, reproduced or copied, in whole or in part, nor may the information, ideas and concepts therein contained (which are confidential to Architectus Group Pty Ltd) be disclosed to any person without the prior written consent of that company.



issue	amendment	date
A	SSDA ISSUE	16.06.2016
B	SSDA ISSUE	20.09.2016
C	AMENDED SSDA ISSUE	10.10.2016

note

legend

client



**architectus**<sup>SM</sup>

Sydney  
Melbourne  
Auckland  
Christchurch  
Brisbane  
Shanghai

Architectus Sydney  
Level 19 MLC Centre  
19 Market Place  
Sydney NSW 2000  
T (61 2) 8552 8800  
F (61 2) 8552 8600  
sydney@architectus.com.au  
AEN 96 131 246 694

checked	ACJJD	scale	NTS
drawn	HD	project no	150479.00



project  
**F.A.S.S.** Faculty of Arts & Social Sciences

drawing  
**PROPOSED EXTERNAL FINISHES**

drawing no.	issue
<b>DA9300</b>	<b>C</b>

Do not scale drawings. Verify all dimensions on site

6/10/2016 11:08:49 AM

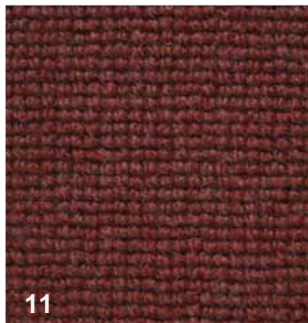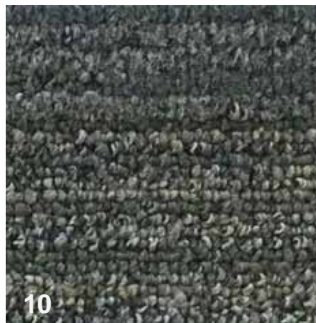

**MATERIALS KEY**

- 1 TIMBER - JOINERY, SOLID DOORS
- 2 LOW IRON FRAMELESS GLASS BALUSTRADE
- 3 METAL DETAILING - BLACK
- 4 METAL DETAILING - DARK ANODISED
- 5 BRONZE - HANDRAIL, JOINERY DETAIL
- 6 EXPOSED CONCRETE SLAB
- 7 RUBBER FLOORING
- 8 FURNITURE UPHOLSTERY
- 9 STONE FLOORING
- 10 CARPET
- 11 CARPET INSERT
- 12 KEIM CONCRETAL LASUR - MINERAL CONCRETE STAIN

**architectus**

Architectus Group Pty Ltd is the owner of the copyright subsisting in these drawings, plans, designs and specifications. They must not be used, reproduced or copied, in whole or in part, nor may the information, ideas and concepts therein contained (which are confidential to Architectus Group Pty Ltd) be disclosed to any person without the prior written consent of that company.



Do not scale drawings. Verify all dimensions on site

issue	amendment	date
A	SSDA ISSUE	16.06.2016
B	SSDA ISSUE	20.06.2016
C	AMENDED SSDA ISSUE	10.10.2016

note

legend

client



**architectus**<sup>™</sup>

Sydney  
Melbourne  
Auckland  
Christchurch  
Brisbane  
Shanghai




Architectus Sydney  
Level 19 MLC Centre  
19 Market Place  
Sydney NSW 2000  
T (61 2) 8552 8600  
F (61 2) 8552 8600  
sydney@architectus.com.au  
ABN 96 131 245 194

checked	AS	scale	NTS
drawn	NH	project no	150479.00

project  
F.A.S.S. Faculty of Arts & Social Sciences

drawing  
PROPOSED INTERIOR FINISHES

drawing no.	issue
DA9301	C

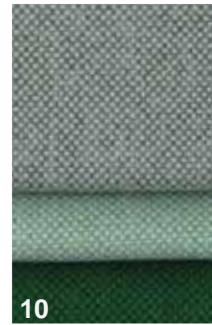 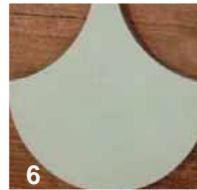

**MATERIALS KEY**

- 1 OPEN CELL CEILING PANEL
- 2 PAINT FINISH
- 3 POWDERCOAT ALUMINIUM FRAMING TO PARTITIONS
- 4 TIMBER - JOINERY, FEATURE WALLS AND DOORS
- 5 BRONZE - HANDRAIL, JOINERY DETAIL
- 6 FEATURE TILES
- 7 BATHROOM WALL TILE
- 8 CARPET
- 9 RUBBER FLOORING
- 10 FURNITURE UPHOLSTERY

architectus

Architectus Group Pty Ltd is the owner of the copyright subsisting in these drawings, plans, designs and specifications. They must not be used, reproduced or copied, in whole or in part, nor may the information, ideas and concepts therein contained (which are confidential to Architectus Group Pty Ltd) be disclosed to any person without the prior written consent of that company.



Do not scale drawings. Verify all dimensions on site

issue	amendment	date
A	SSDA ISSUE	16.06.2016
B	SSDA ISSUE	20.06.2016
C	AMENDED SSDA ISSUE	10.10.2016

note

legend

client



architectus™

Sydney  
Melbourne  
Auckland  
Christchurch  
Brisbane  
Shanghai

Architectus Sydney  
Level 19 MLC Centre  
19 Market Place  
Sydney NSW 2000  
T (61 2) 8552 8600  
F (61 2) 8552 8600  
sydney@architectus.com.au  
ABN 96 131 245 194

checked	AS	NTS
drawn	NH	project no 150479.00

project  
F.A.S.S. Faculty of Arts & Social Sciences

drawing  
PROPOSED RD WATT INTERIOR FINISHES

drawing no.	issue
DA9302	C





Extent of the Roof light  
above the CIP envelop.

Extent of the Cooling  
tower above the CIP

**North East View From Parramatta Road**



60







Extent of the Roof light above the CIP envelop.


Extent of the Cooling tower above the CIP envelop.

North West View From Parramatta Road

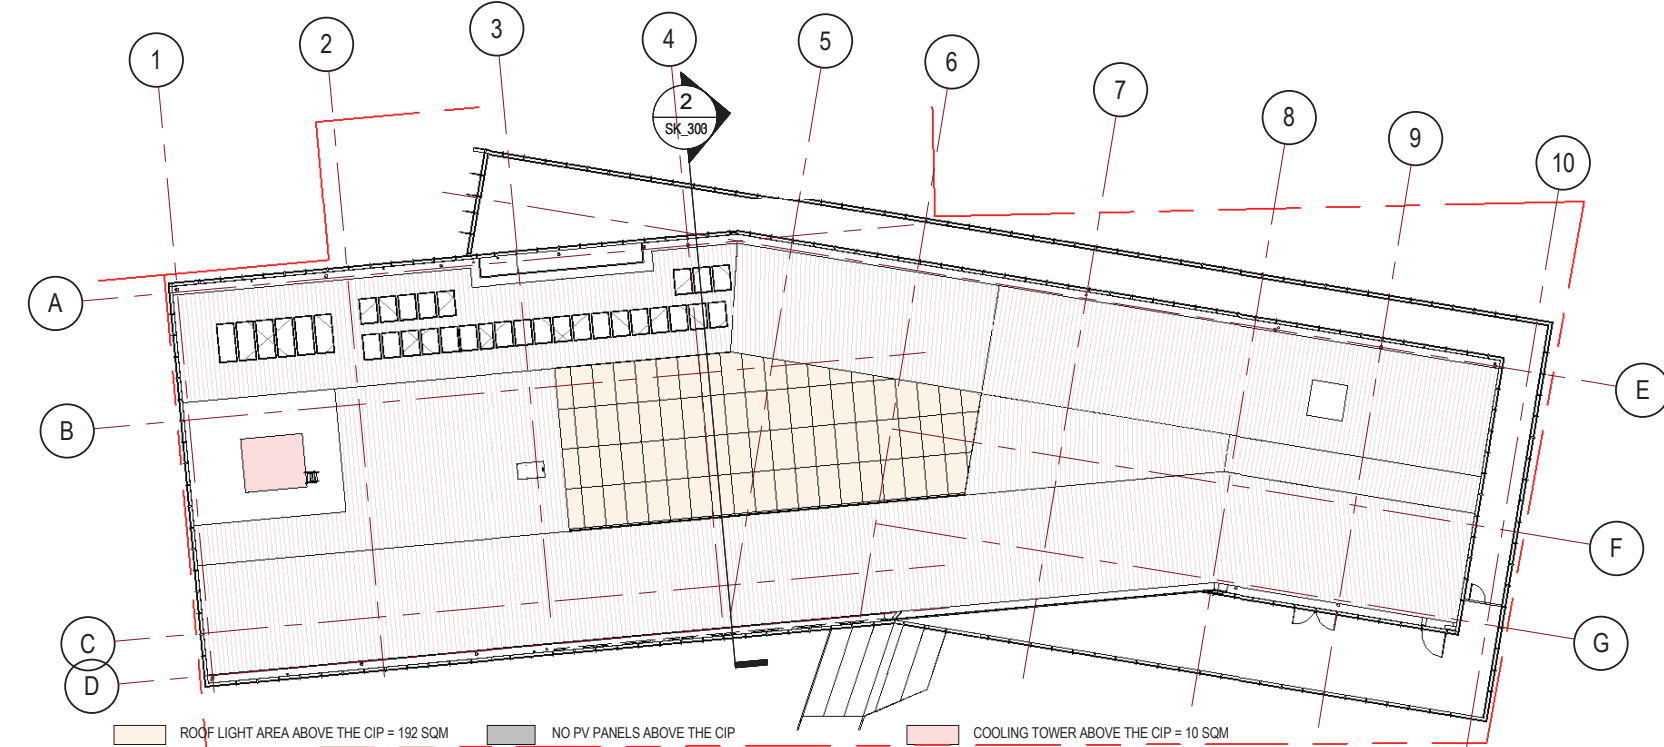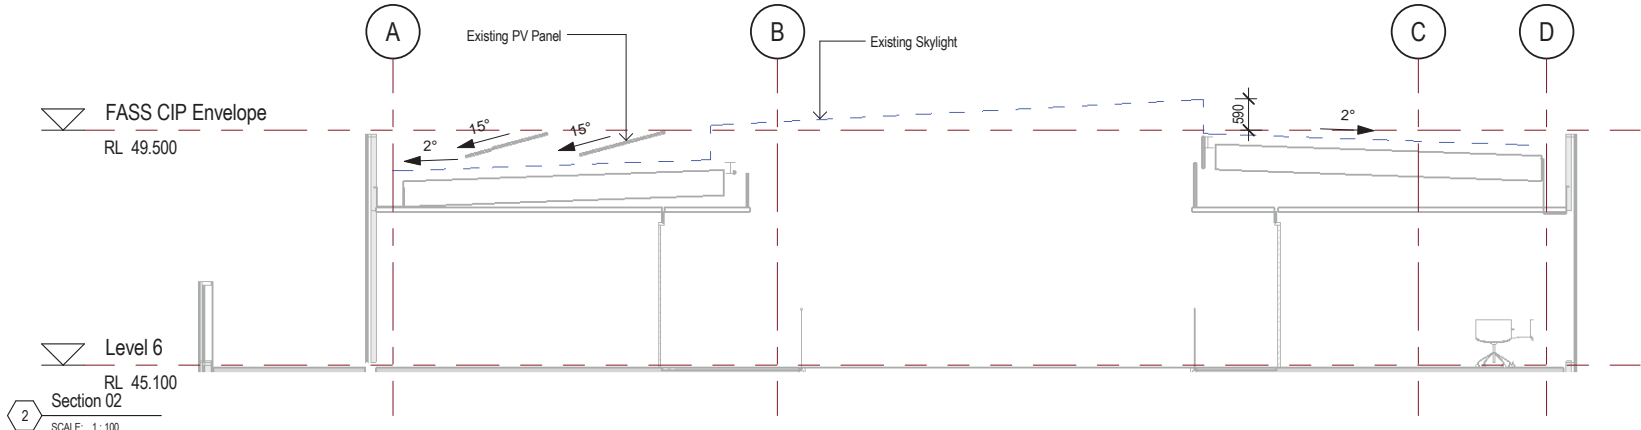


1 Roof Plan  
SCALE: 1 : 300



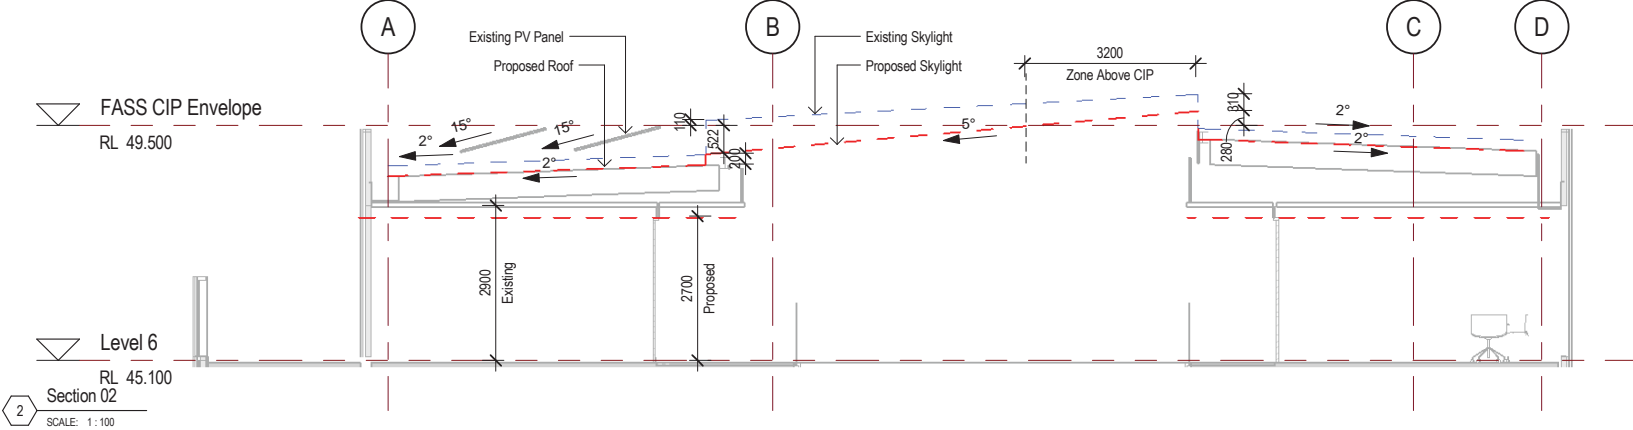


Section 02  
SCALE: 1:100

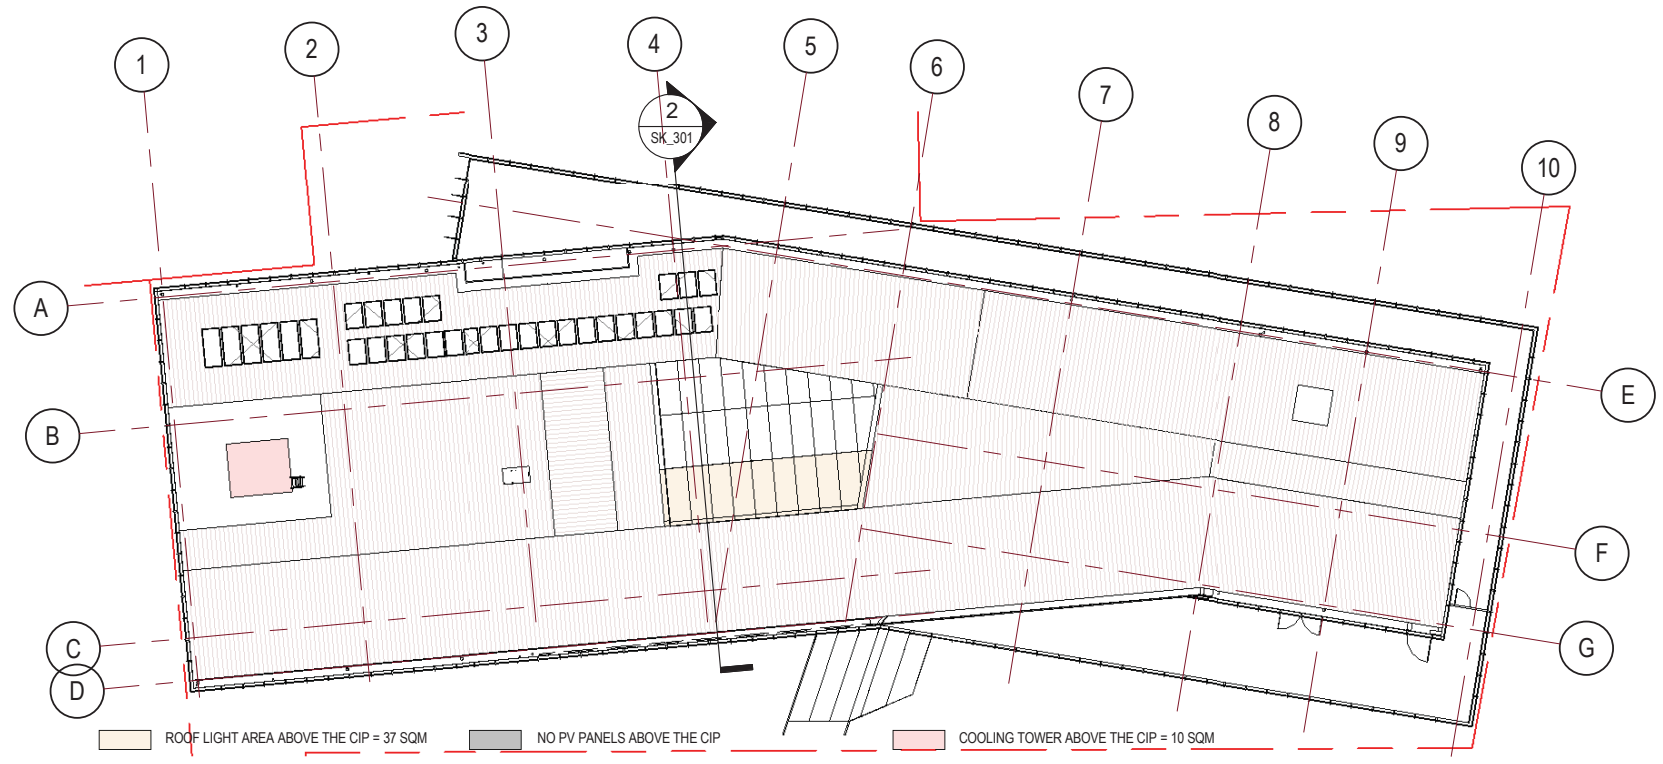


Roof Plan  
SCALE: 1:300



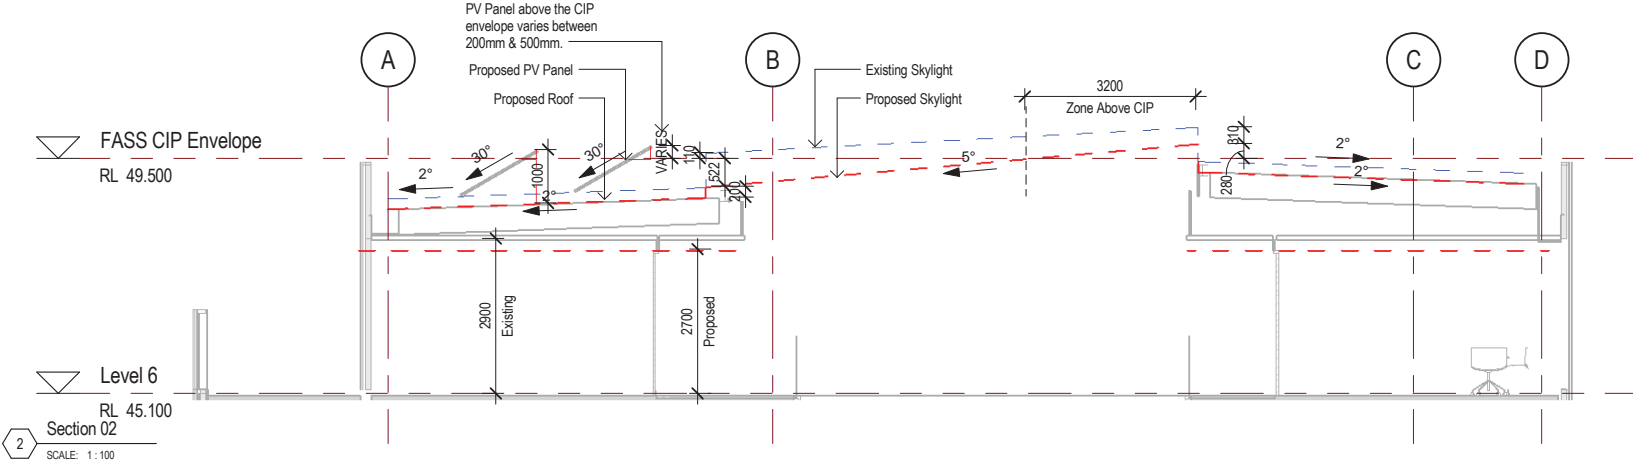


Section 02  
SCALE: 1:100

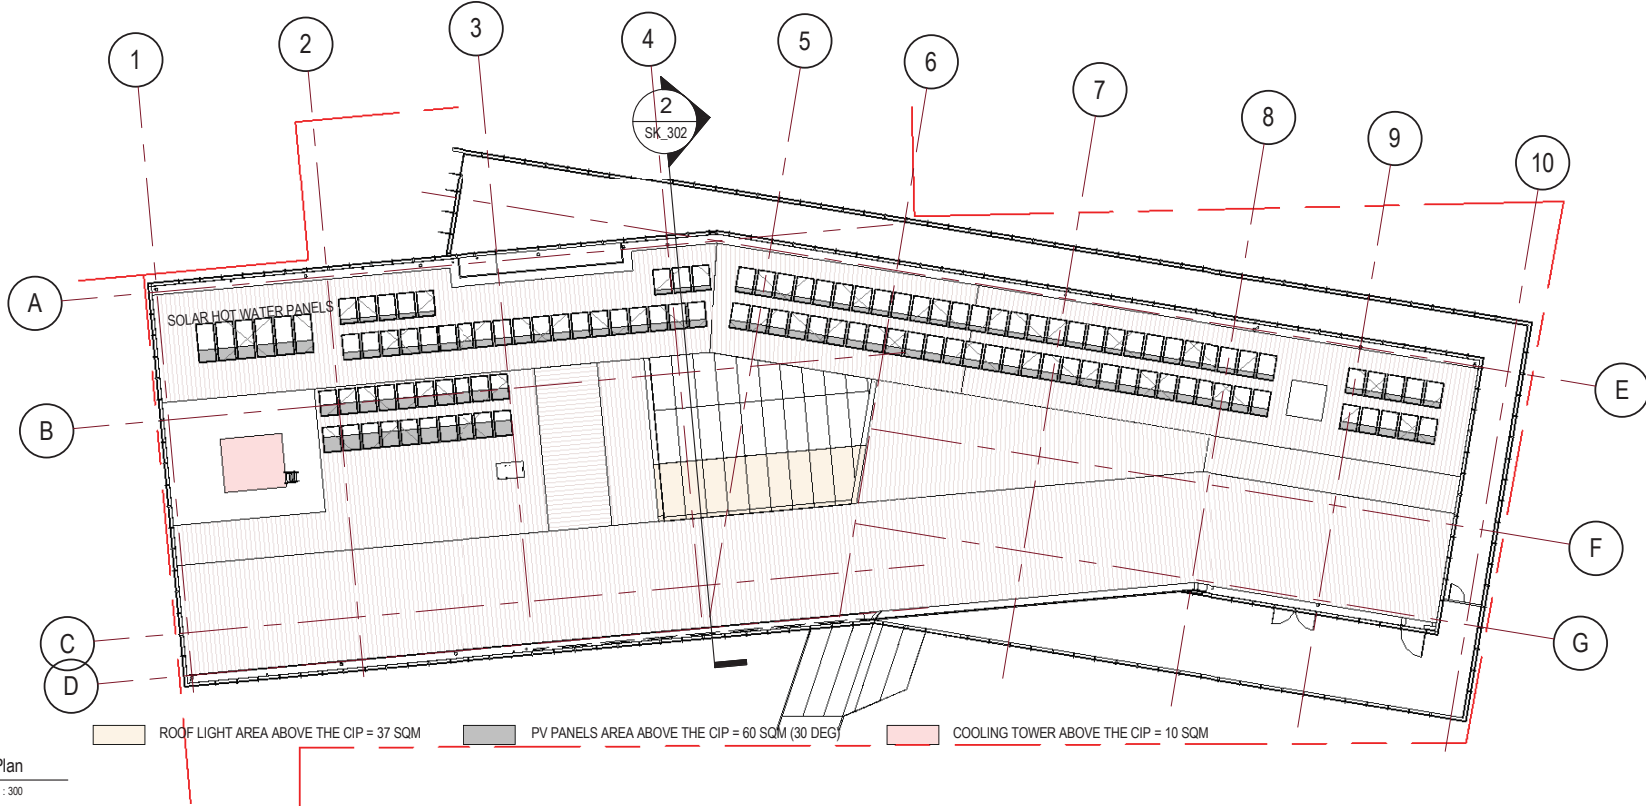


Roof Plan  
SCALE: 1:300



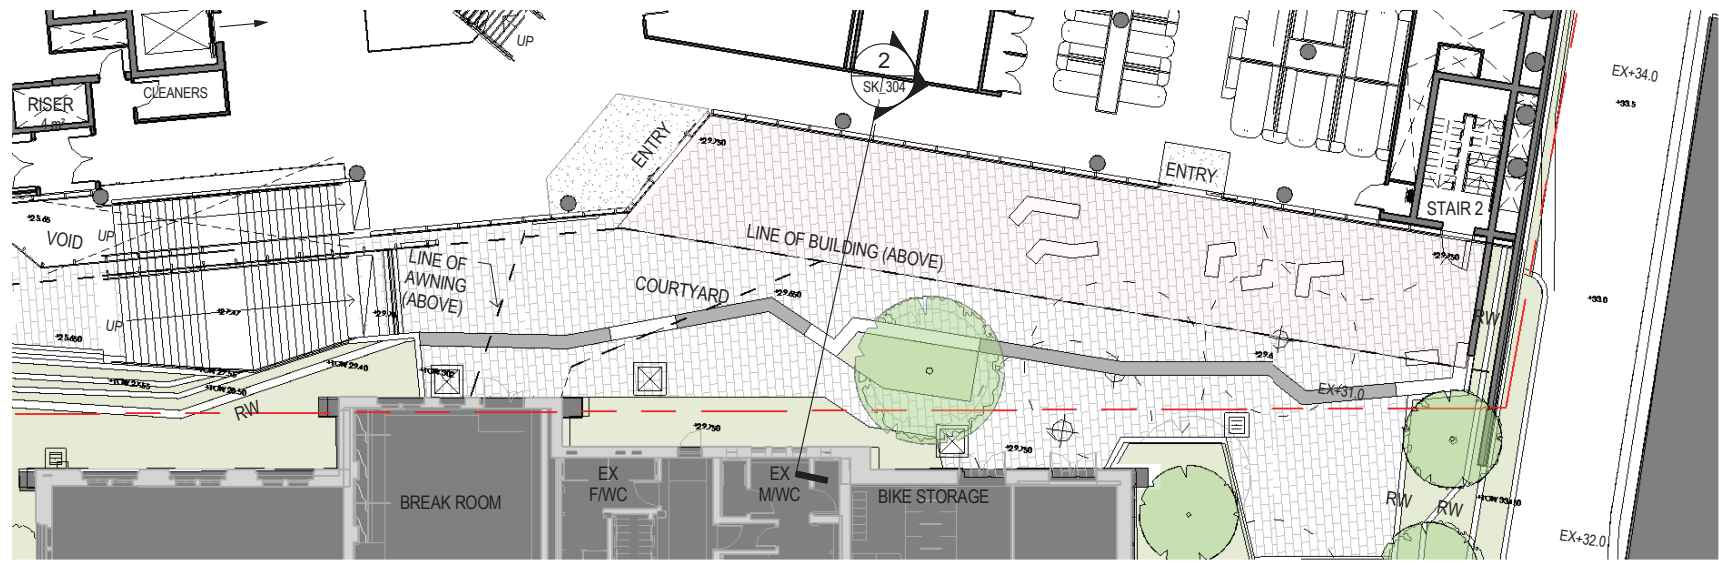

1 East Courtyard Level 02 Plan  
SCALE: 1: 200

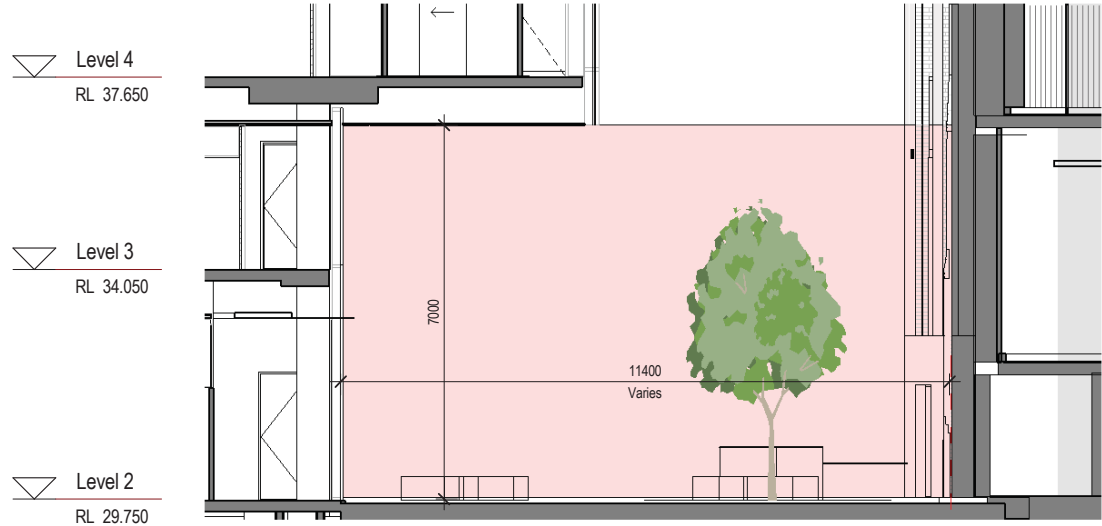


2 East Courtyard Section 01  
SCALE: 1: 100






1 EAST CORE VIEW 01  
SCALE

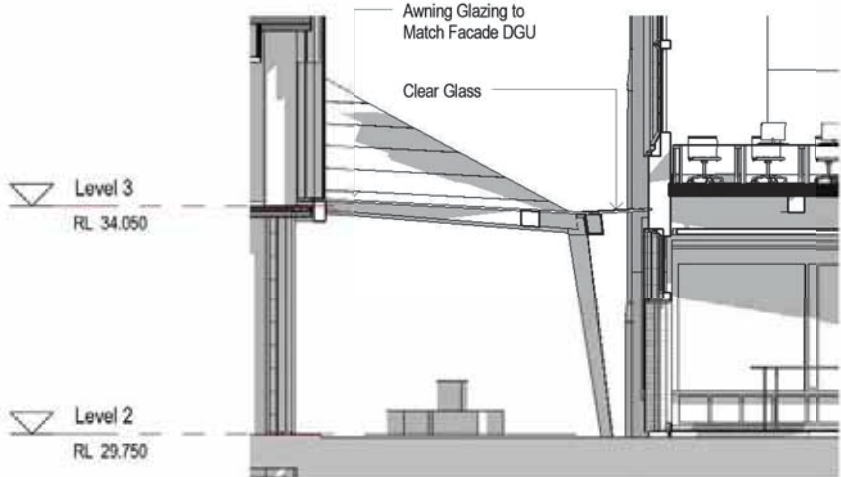

4 Awning Section 2  
SCALE: 1/188

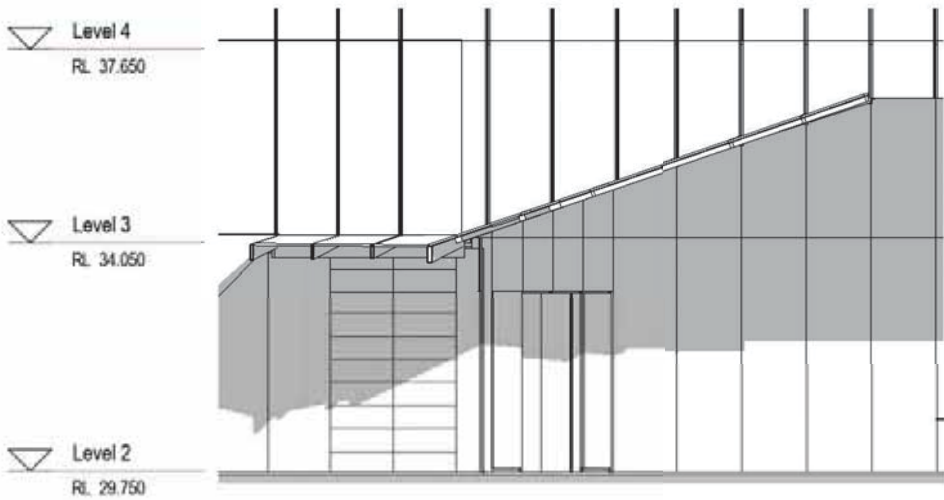


2 SSDA\_Awning Section 1  
SCALE: 1/188




3 Awning View 03 - Option 2  
SCALE




1 SSDA\_Awning View 02  
SCALE

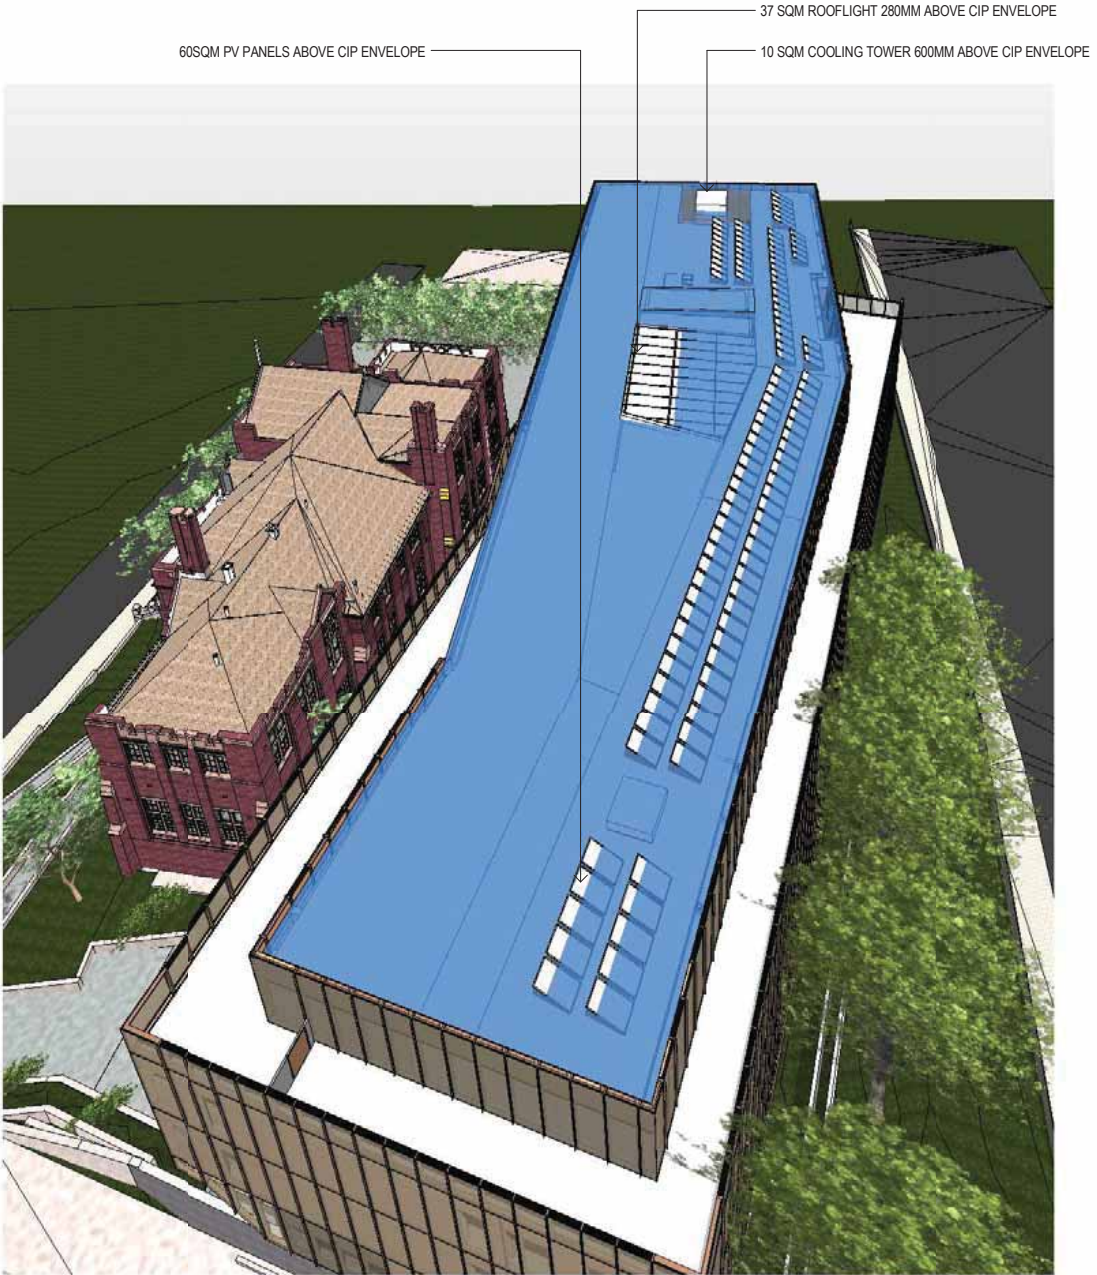

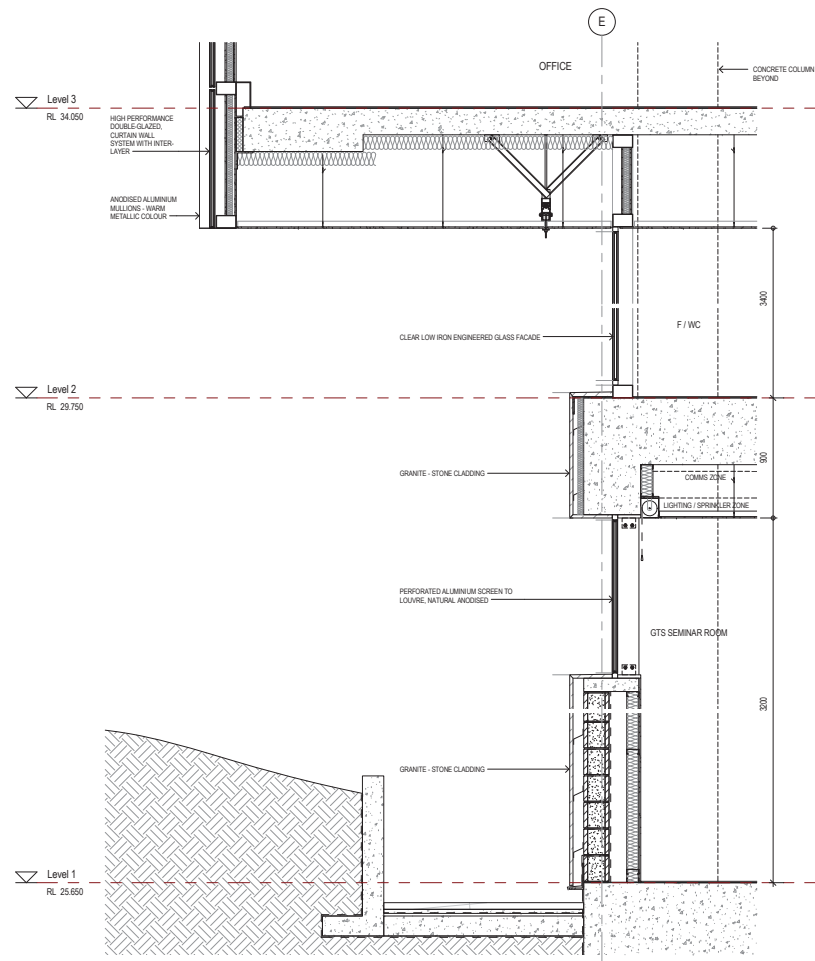

1 Facade Section B1\_Part 01  
SCALE: 1:20

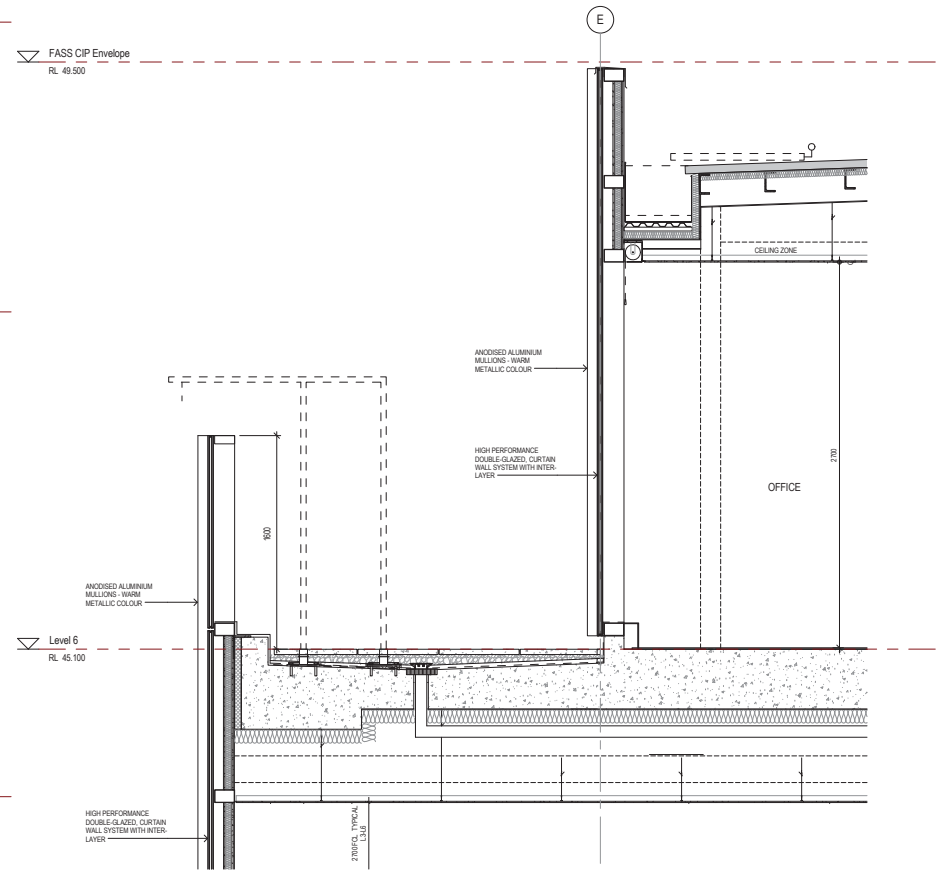

2 Facade Section B1\_Part 02  
SCALE: 1:20



Extent of the Cooling tower above the CIP envelop.

South West View From Lower Entry Courtyard

