



Proposed Ferris wheel location

LOCATION 700 Great Western Highway, Bungaribee
LOT NUMBER 11 in 101
DEPOSITED PLAN NUMBER (LOT) 1195067

SYDNEY ZOO Pty Ltd

ISSUED FOR SECTION DEVELOPMENT APPLICATION



SYDNEY ZOO
 Sydney Zoo Pty Ltd
 Great Western Highway
 Eastern Creek/Bungaribee Park
 PO BOX 40 DOONSIDE
 NSW 2767 AUSTRALIA
 www.sydneyzoo.com

GENERAL NOTES:
 1-ALL THE ARCHITECTURAL DOCUMENTATION IS TO BE READ IN CONJUNCTION WITH MASTER PLANNING DOCUMENTATION, LANDSCAPE DOCUMENTATION AND ALL OTHER ENGINEERING DOCUMENTATION. IF THERE ARE ANY DISCREPANCIES PLEASE INFORM THE AUTHOR.
 2-WHENEVER A DISCREPANCY IS FOUND, THE BUILDER OR AUTHOR IS TO NOTIFY THE ARCHITECT, DRAFTER & CONSULTANTS IMMEDIATELY FOR UPDATE THE DRAWINGS.

Rev.	Issue For	Date
A	ISSUED FOR DELEVOPMENT APPLICATION	29.06.2021
----	----	----
----	----	----
----	----	----
----	----	----

Project Title :
**NEW SYDNEY ZOO
 PROPOSED AREA FOR FERRIS WHEEL
 LOCALITY**

Drawn By	ASH	Date	JUNE 2021	Sheet	A3	1 of 2
Approved	----	Scale	N.T.S			
Job Number	FR501	Drawing Number	A000	ISSUE	A	

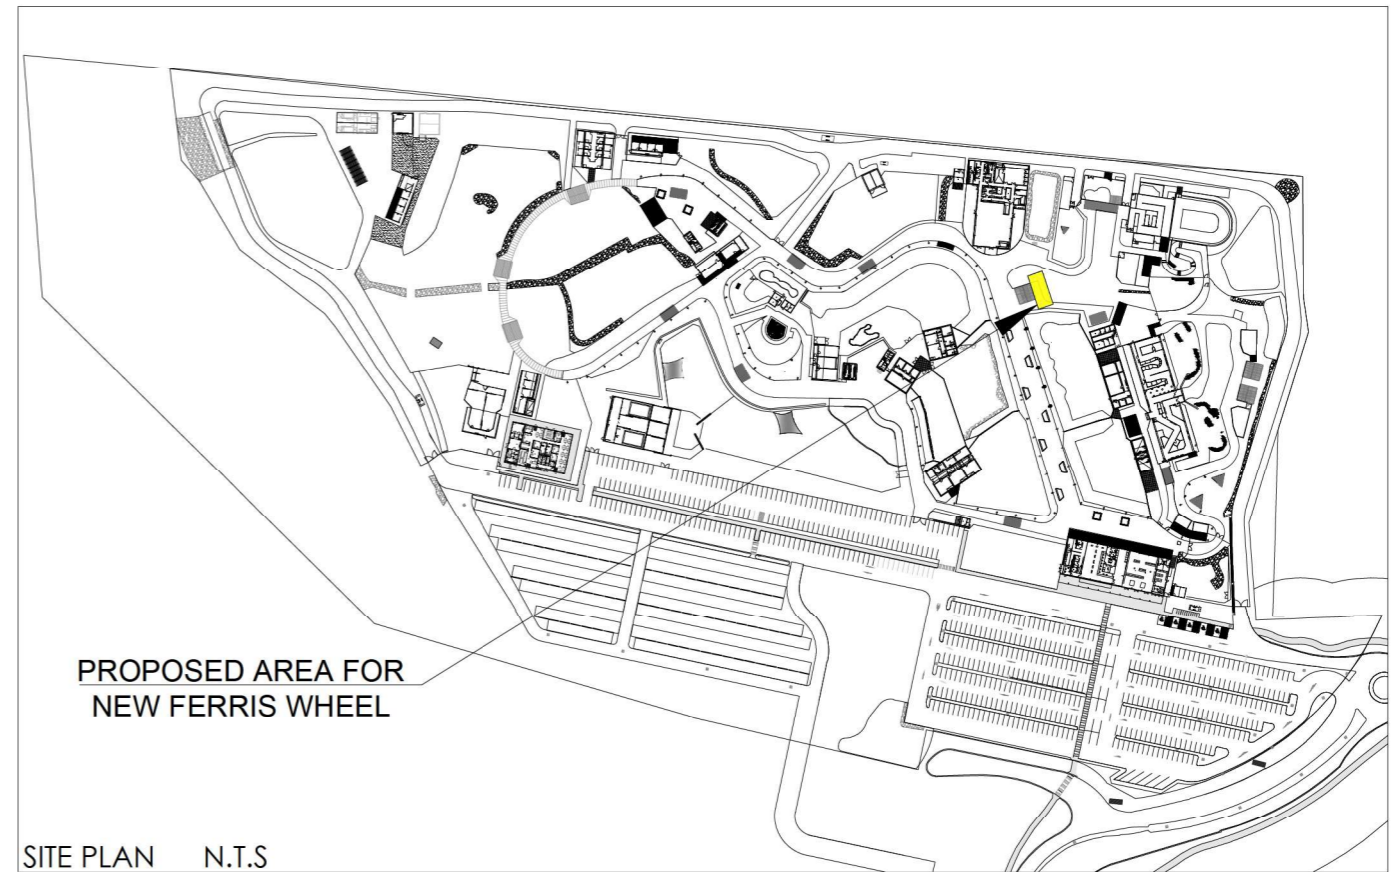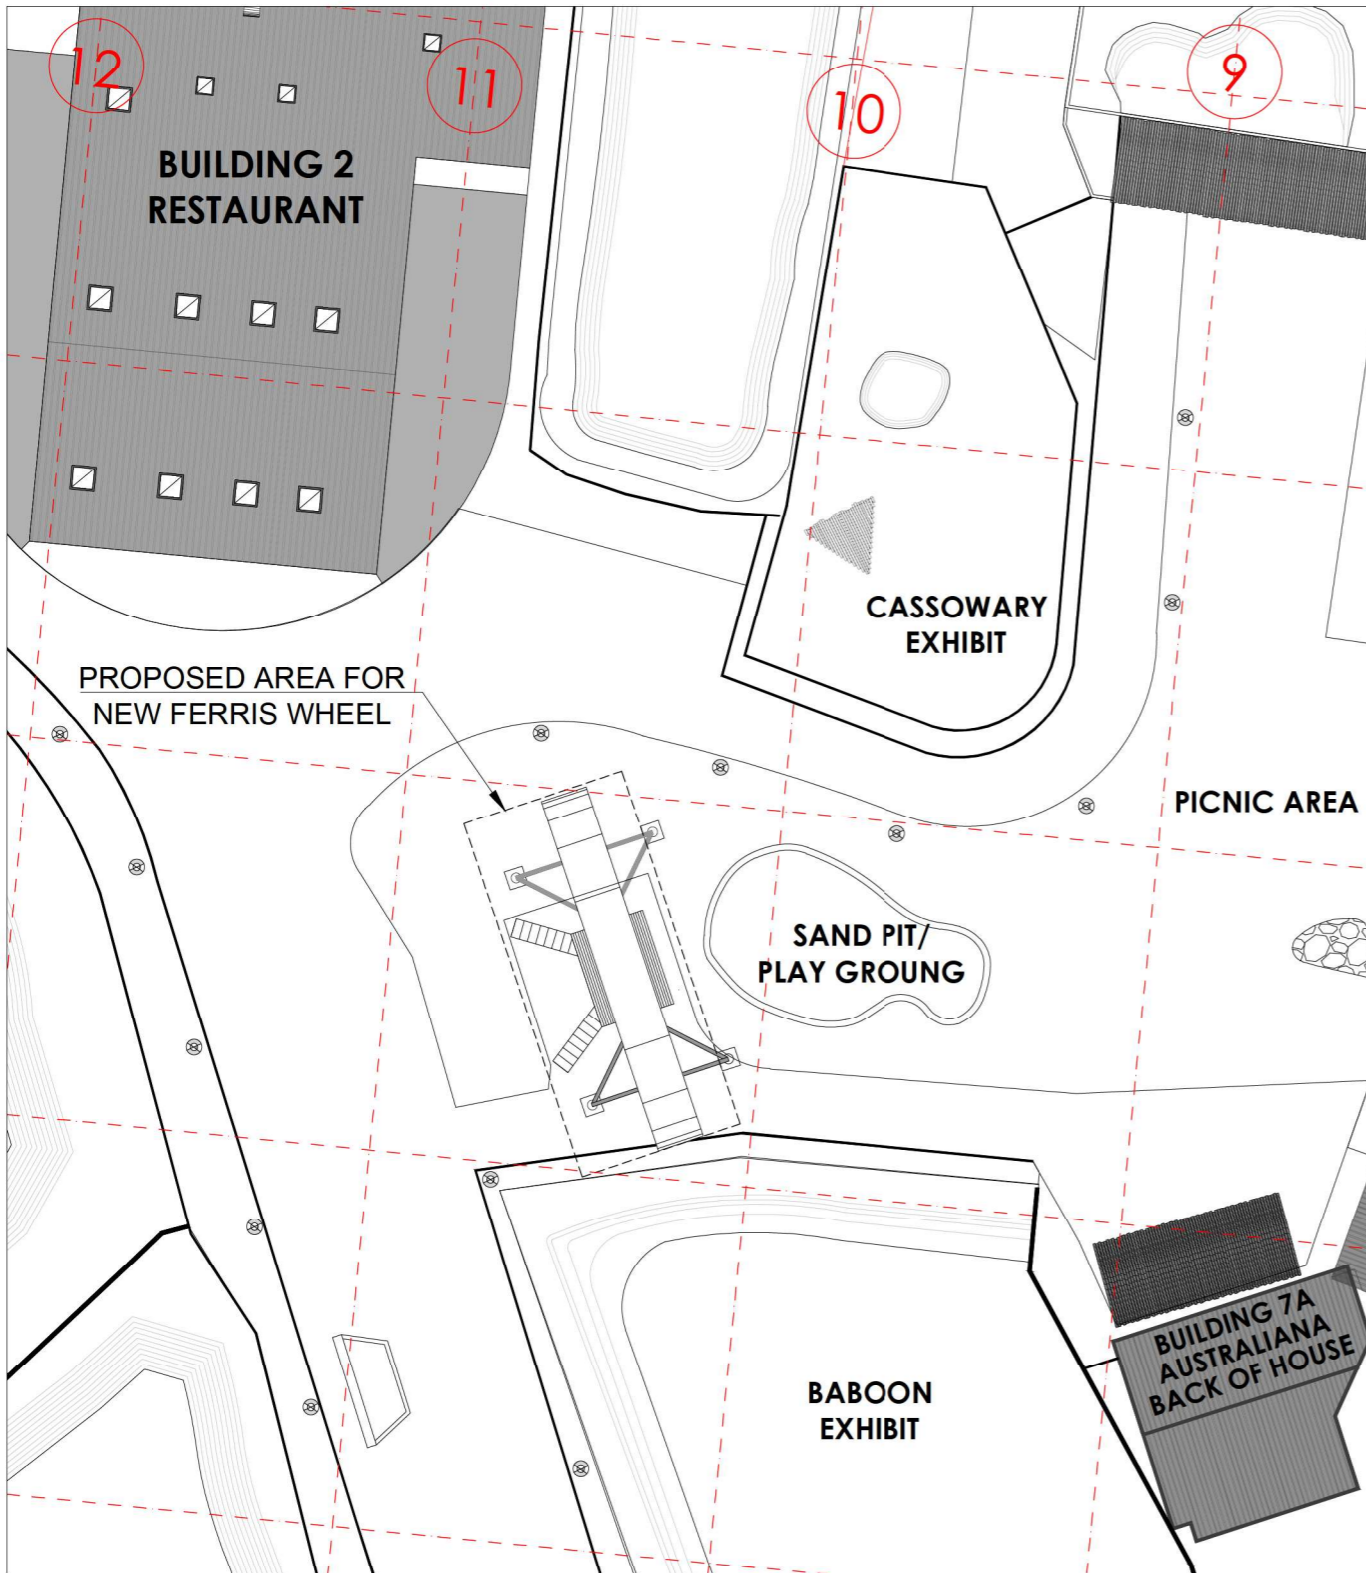


SITE PLAN 1:400
PROPOSED AREA
TOTAL AREA: 167m²

PROPOSED AREA FOR
 NEW FERRIS WHEEL

SITE PLAN N.T.S

ARCHITECTURAL DRAWING SCHEDULE

DRAWING	DESCRIPTION	SCALE	ISSUE
A000	LOCALITY	N.T.S	A
A001	PROPOSED AREA	1:400	A

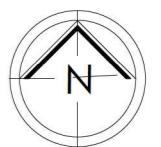

ISSUED FOR SECTION DEVELOPMENT APPLICATION

SYDNEY ZOO
 Sydney Zoo Pty Ltd
 Great Western Highway
 Eastern Creek/Bungaribee Park
 PO BOX 40 DOONSIDE
 NSW 2767 AUSTRALIA
 www.sydneyzoo.com

GENERAL NOTES:
 1-ALL THE ARCHITECTURAL DOCUMENTATION IS TO BE READ IN CONJUNCTION WITH MASTER PLANNING DOCUMENTATION, LANDSCAPE DOCUMENTATION AND ALL OTHER ENGINEERING DOCUMENTATION. IF THERE ARE ANY DISCREPANCIES PLEASE INFORM THE AUTHOR.
 2-WHENEVER A DISCREPANCY IS FOUND, THE BUILDER OR AUTHOR IS TO NOTIFY THE ARCHITECT, DRAFTER & CONSULTANTS IMMEDIATELY FOR UPDATE THE DRAWINGS.

Rev.	Issue For	Date
A	ISSUED FOR DEVELOPMENT APPLICATION	29.06.2021
---	---	---
---	---	---
---	---	---
---	---	---

Project Title :
NEW SYDNEY ZOO
PROPOSED AREA FOR FERRIS WHEEL
SITE PLAN

Drawn By	ASH	Date	JUNE 2021	Sheet	A3	2 of 2
Approved	---	Scale	1:400			
Job Number	FR501	Drawing Number	A001	ISSUE	A	