



REDEVELOPMENT OF THE AUSTRALIAN
TECHNOLOGY PARK

State Significant Development Application

Drawing Number Rev Drawing Name

fjmt-AR-DWG-G1000 DA0 Drawing List

GENERAL

fjmt-AR-DWG-G1001 DA0 Site Plan
fjmt-AR-DWG-G1002 DA0 Site Analysis Plan
fjmt-AR-DWG-G1003 DA0 Site Retail Plan

BUILDING 1

fjmt-AR-DWG-1100L DA0 Lower Ground GA Plan
fjmt-AR-DWG-1100M DA0 Mezzanine GA Plan
fjmt-AR-DWG-1100U DA0 Lower Ground GA Plan
fjmt-AR-DWG-11001 DA0 Level 01 GA Plan
fjmt-AR-DWG-11002 DA0 Level 02 GA Plan
fjmt-AR-DWG-11003 DA0 Level 03 GA Plan
fjmt-AR-DWG-11004 DA0 Level 04 GA Plan
fjmt-AR-DWG-11005 DA0 Level 05 GA Plan
fjmt-AR-DWG-11006 DA0 Level 06 GA Plan
fjmt-AR-DWG-11007 DA0 Level 07 GA Plan
fjmt-AR-DWG-11008 DA0 Plant Level GA Plan
fjmt-AR-DWG-11009 DA0 Roof Plan

fjmt-AR-DWG-11050 DA0 Elevations - East & South
fjmt-AR-DWG-11051 DA0 Elevations - West & North
fjmt-AR-DWG-11052 DA0 Sections
fjmt-AR-DWG-11053 DA0 Sections

BUILDING 2

fjmt-AR-DWG-2100L DA0 Lower Ground GA Plan
fjmt-AR-DWG-2100M DA0 Mezzanine GA Plan
fjmt-AR-DWG-2100U DA0 Lower Ground GA Plan
fjmt-AR-DWG-21001 DA0 Level 01 GA Plan
fjmt-AR-DWG-21002 DA0 Level 02 GA Plan
fjmt-AR-DWG-21003 DA0 Level 03 GA Plan
fjmt-AR-DWG-21004 DA0 Level 04 GA Plan
fjmt-AR-DWG-21005 DA0 Level 05 GA Plan
fjmt-AR-DWG-21006 DA0 Plant Level GA Plan
fjmt-AR-DWG-21007 DA0 Roof Plan

fjmt-AR-DWG-21050 DA0 Elevations - North & West
fjmt-AR-DWG-21051 DA0 Elevations - South & East
fjmt-AR-DWG-21052 DA0 Sections
fjmt-AR-DWG-21053 DA0 Sections
fjmt-AR-DWG-21054 DA0 Sections

COMMUNITY BUILDING

SisArch-AR-DWG-3100B DA0 Below Ground GA Plan
SisArch-AR-DWG-3100G DA0 Ground Level GA Plan
SisArch-AR-DWG-31001 DA0 Level 01 GA Plan
SisArch-AR-DWG-31002 DA0 Level 02 GA Plan
SisArch-AR-DWG-31003 DA0 Level 03 GA Plan
SisArch-AR-DWG-31004 DA0 Level 04 Plant Level GA Plan
SisArch-AR-DWG-31005 DA0 Roof Plan

SisArch-AR-DWG-31050 DA0 Elevations
SisArch-AR-DWG-31050 DA0 Sections

Approved Application No. 5807317

granted on the 20.12.16

Signed [Signature]

Sheet No. 1 of 45

For Approval fjmt-AR-DWG-G1000_DA0

16/12/15



NSW GOVERNMENT
Planning



Issued under the Environmental Planning and Assessment Act 1979

Approved Application No. SPD7317

granted on the 20.12.16

Signed [Signature]

Sheet No. 2 of 45

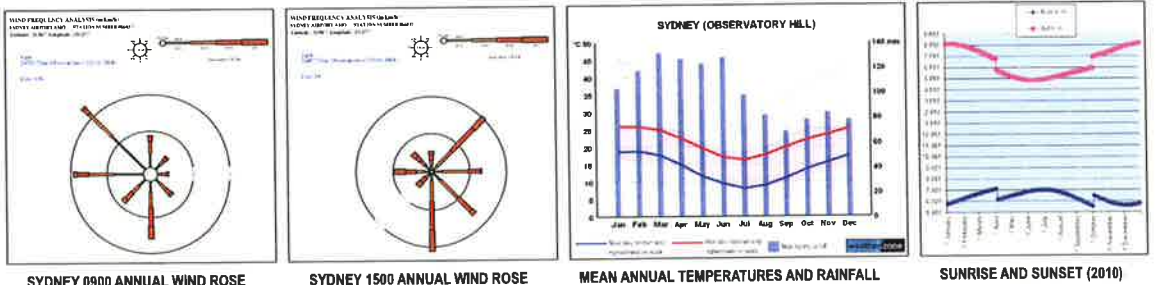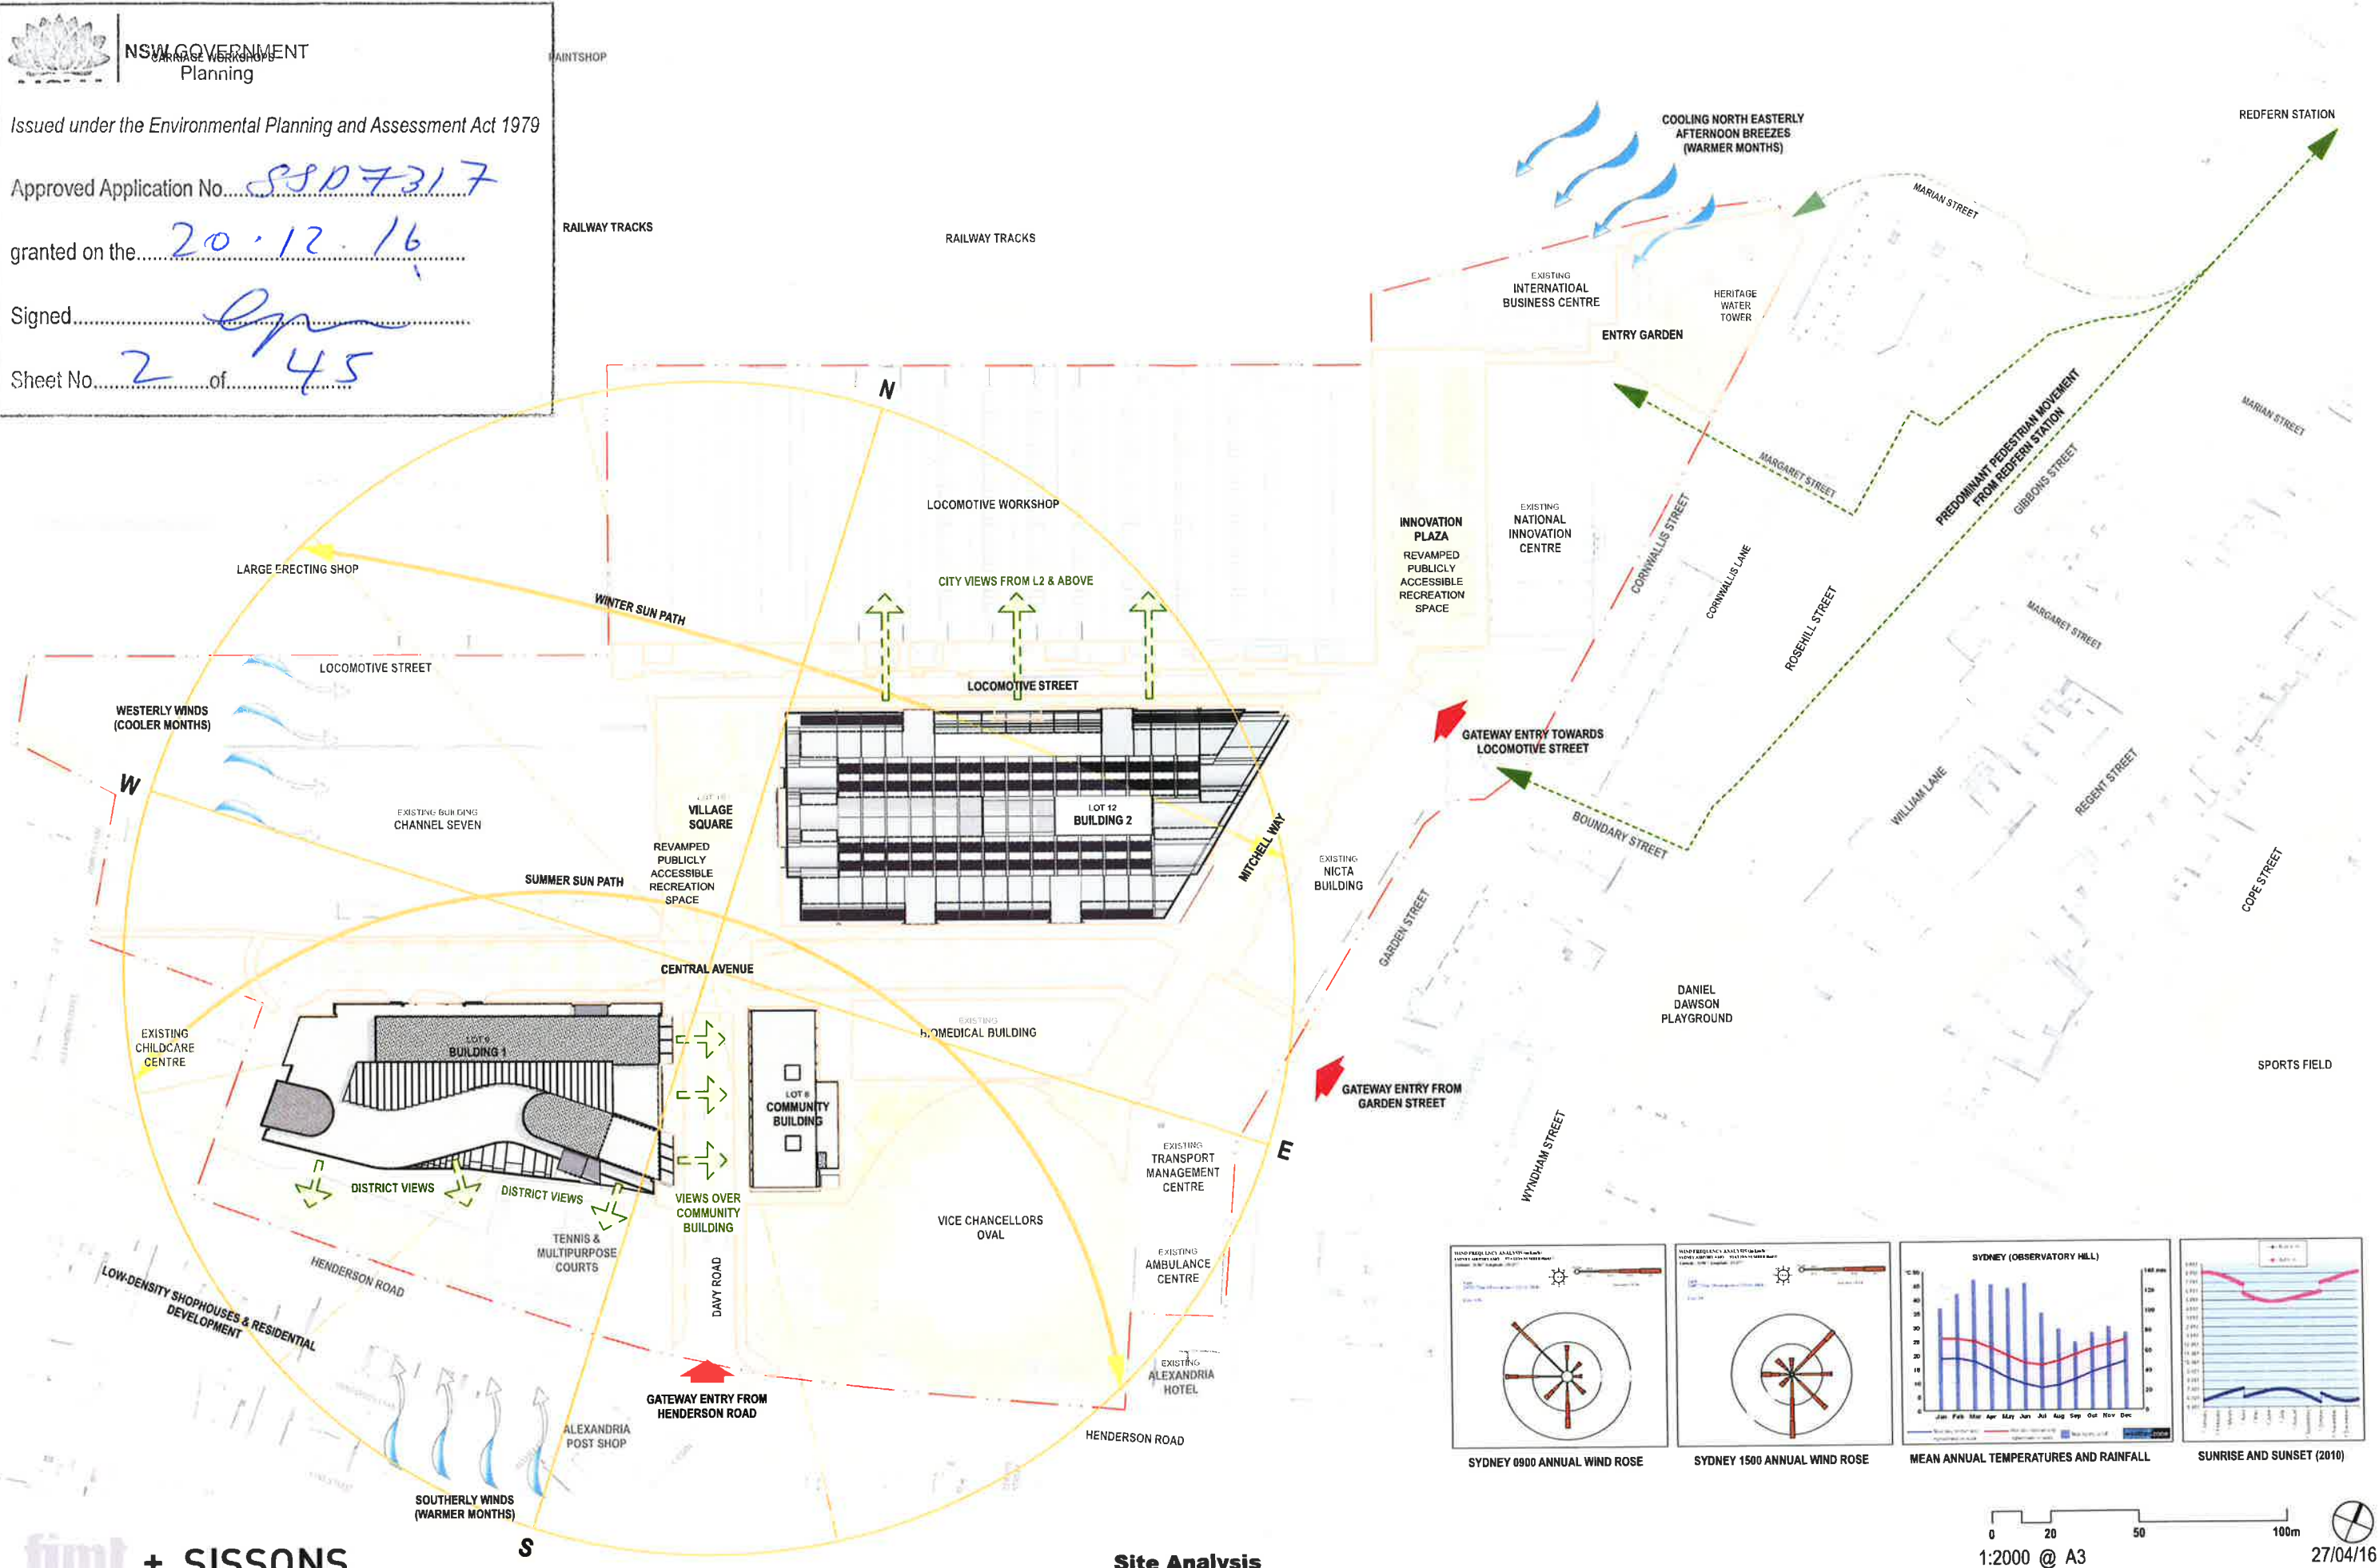

NSW GOVERNMENT
Planning


Issued under the Environmental Planning and Assessment Act 1979

Approved Application No. S80 7317

granted on the 20.12.16

Signed [Signature]

Sheet No. 3 of 45

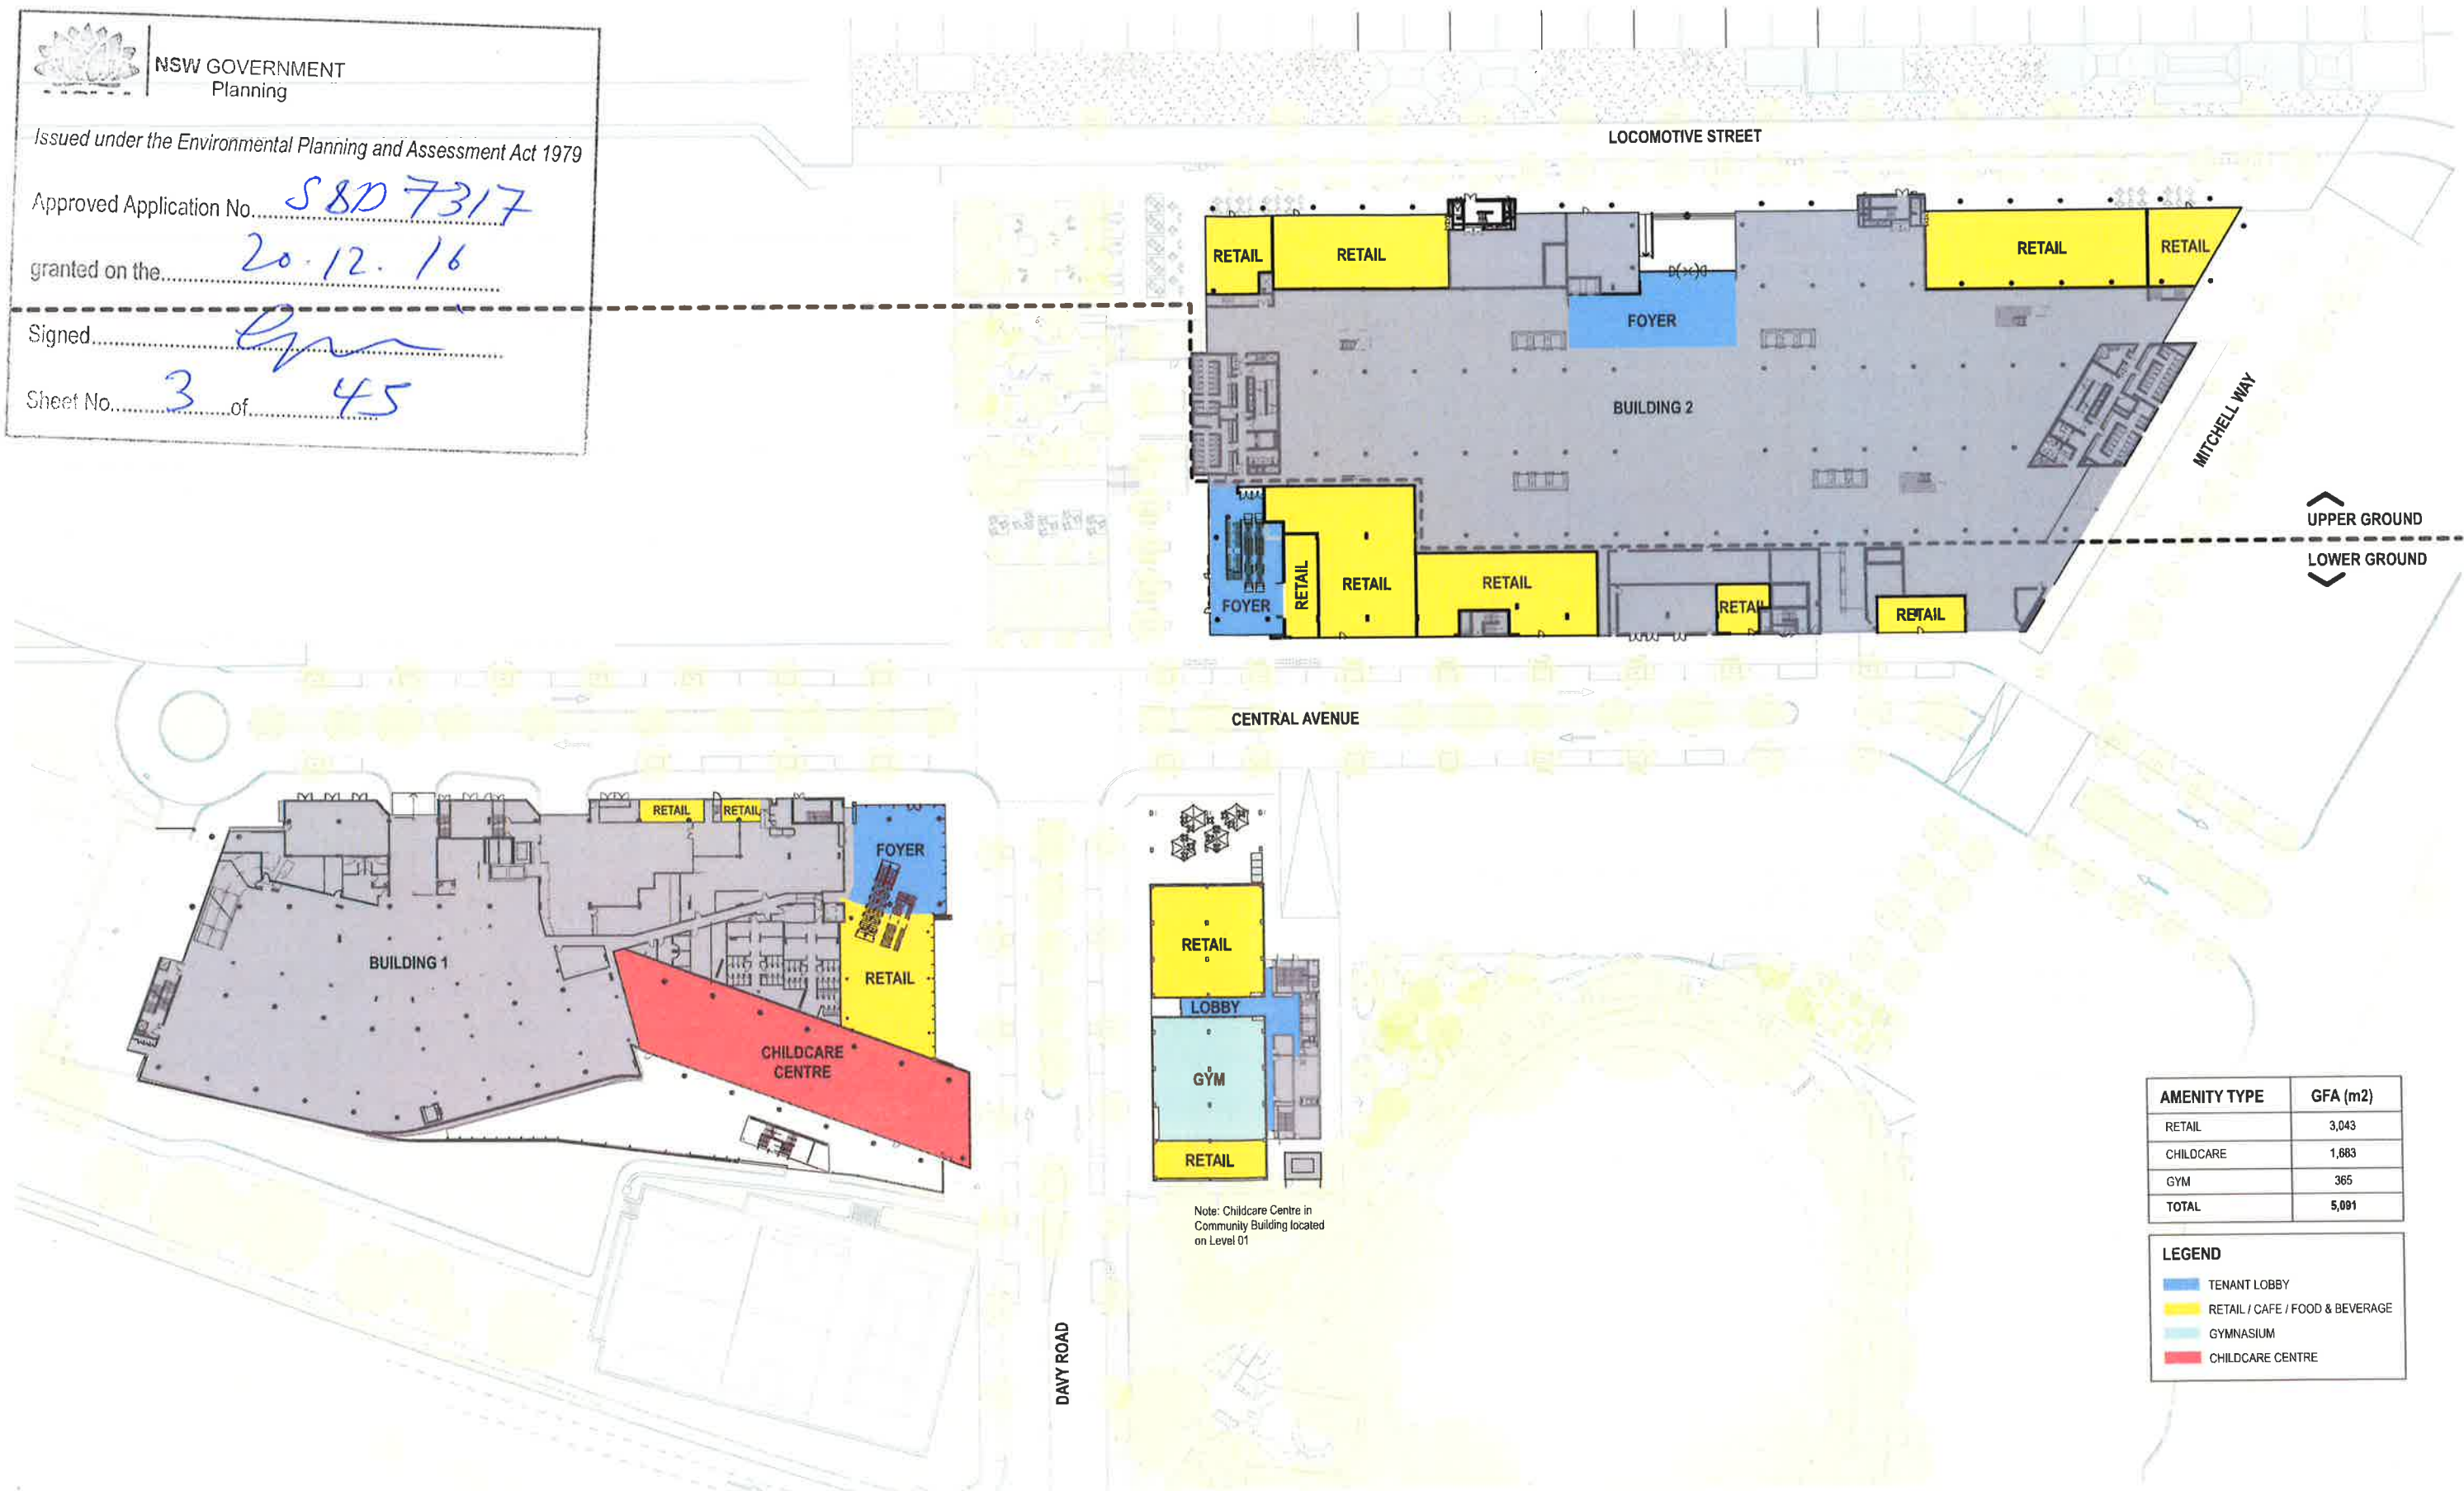





NSW GOVERNMENT
Planning


Issued under the Environmental Planning and Assessment Act 1979

Approved Application No. SSO 7317

granted on the 20.12.16

Signed [Signature]

Sheet No. 5 of 45

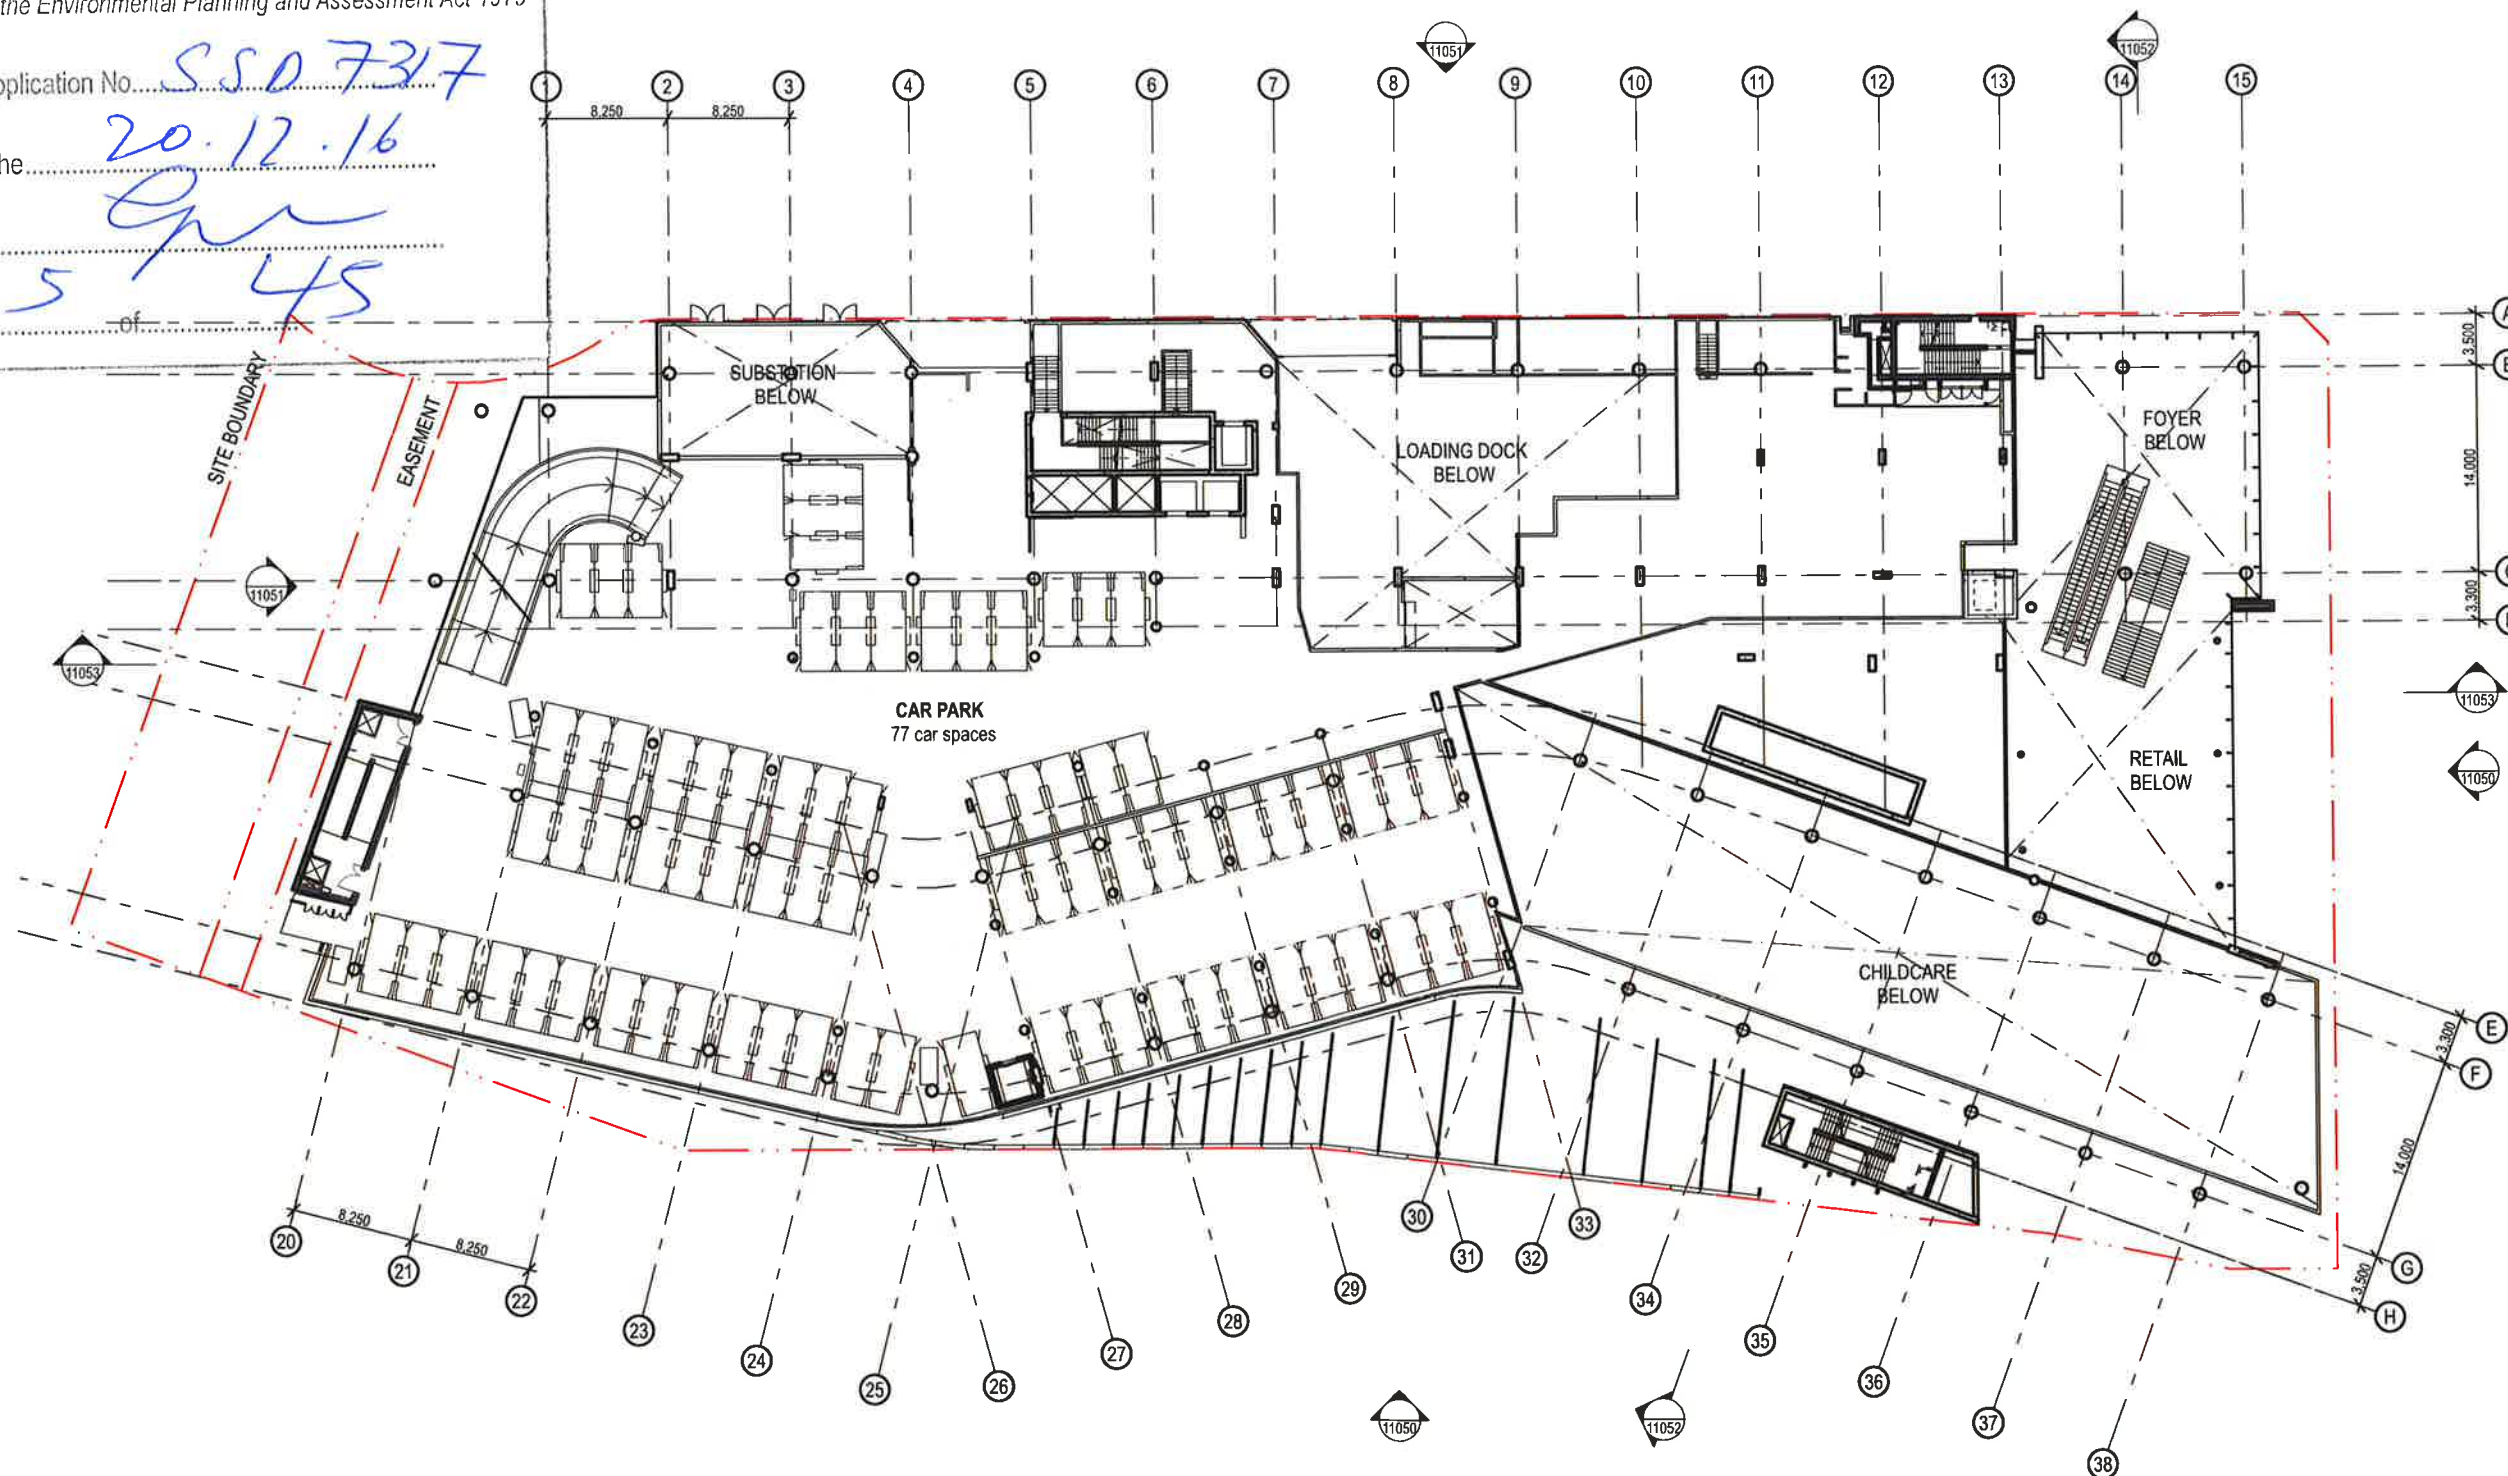



NSW GOVERNMENT
Planning


Issued under the Environmental Planning and Assessment Act 1979

Approved Application No. *SPD 7317*

granted on the *20.12.16*

Signed *[Signature]*

Sheet No. *6* of *45*

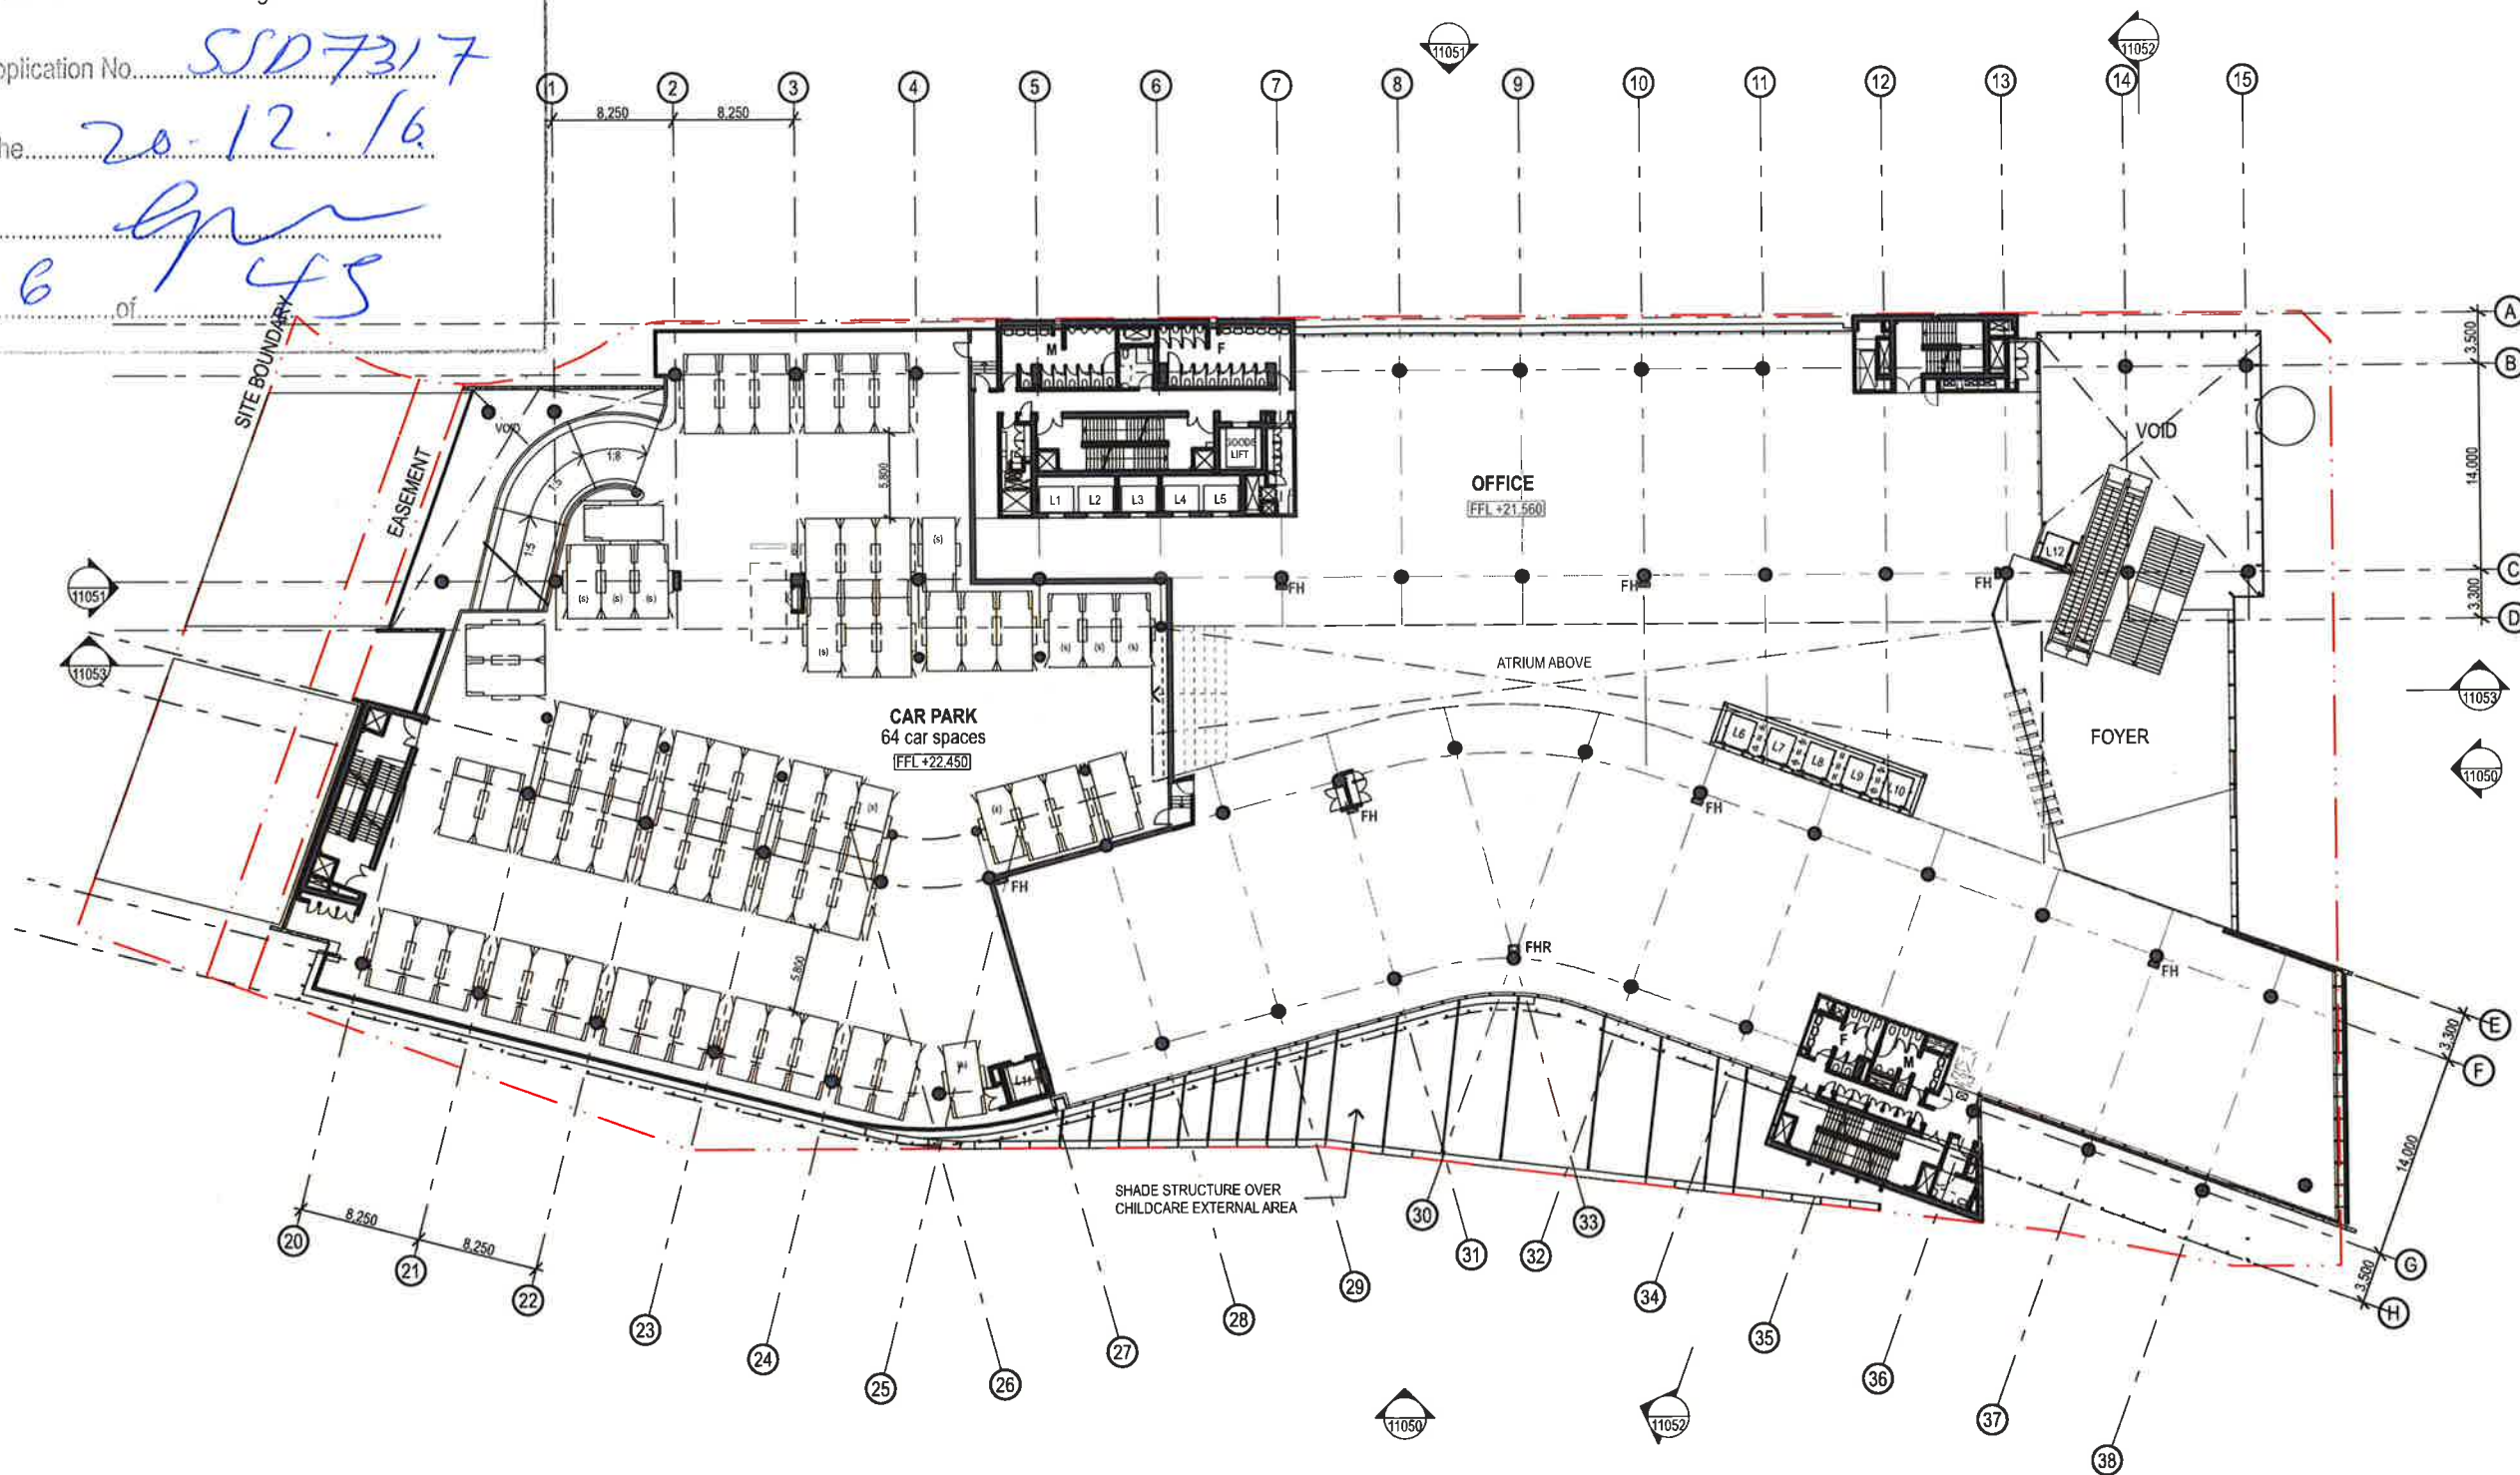

TOTAL CAR SPACES:
Lower Ground (93 spaces) + Mezzanine (60 spaces) + Upper Ground (64 spaces) = 217 car spaces



NSW GOVERNMENT
Planning


Issued under the Environmental Planning and Assessment Act 1979

Approved Application No. SSD 7317

granted on the 20.12.16

Signed [Signature]

Sheet No. 7 of 45

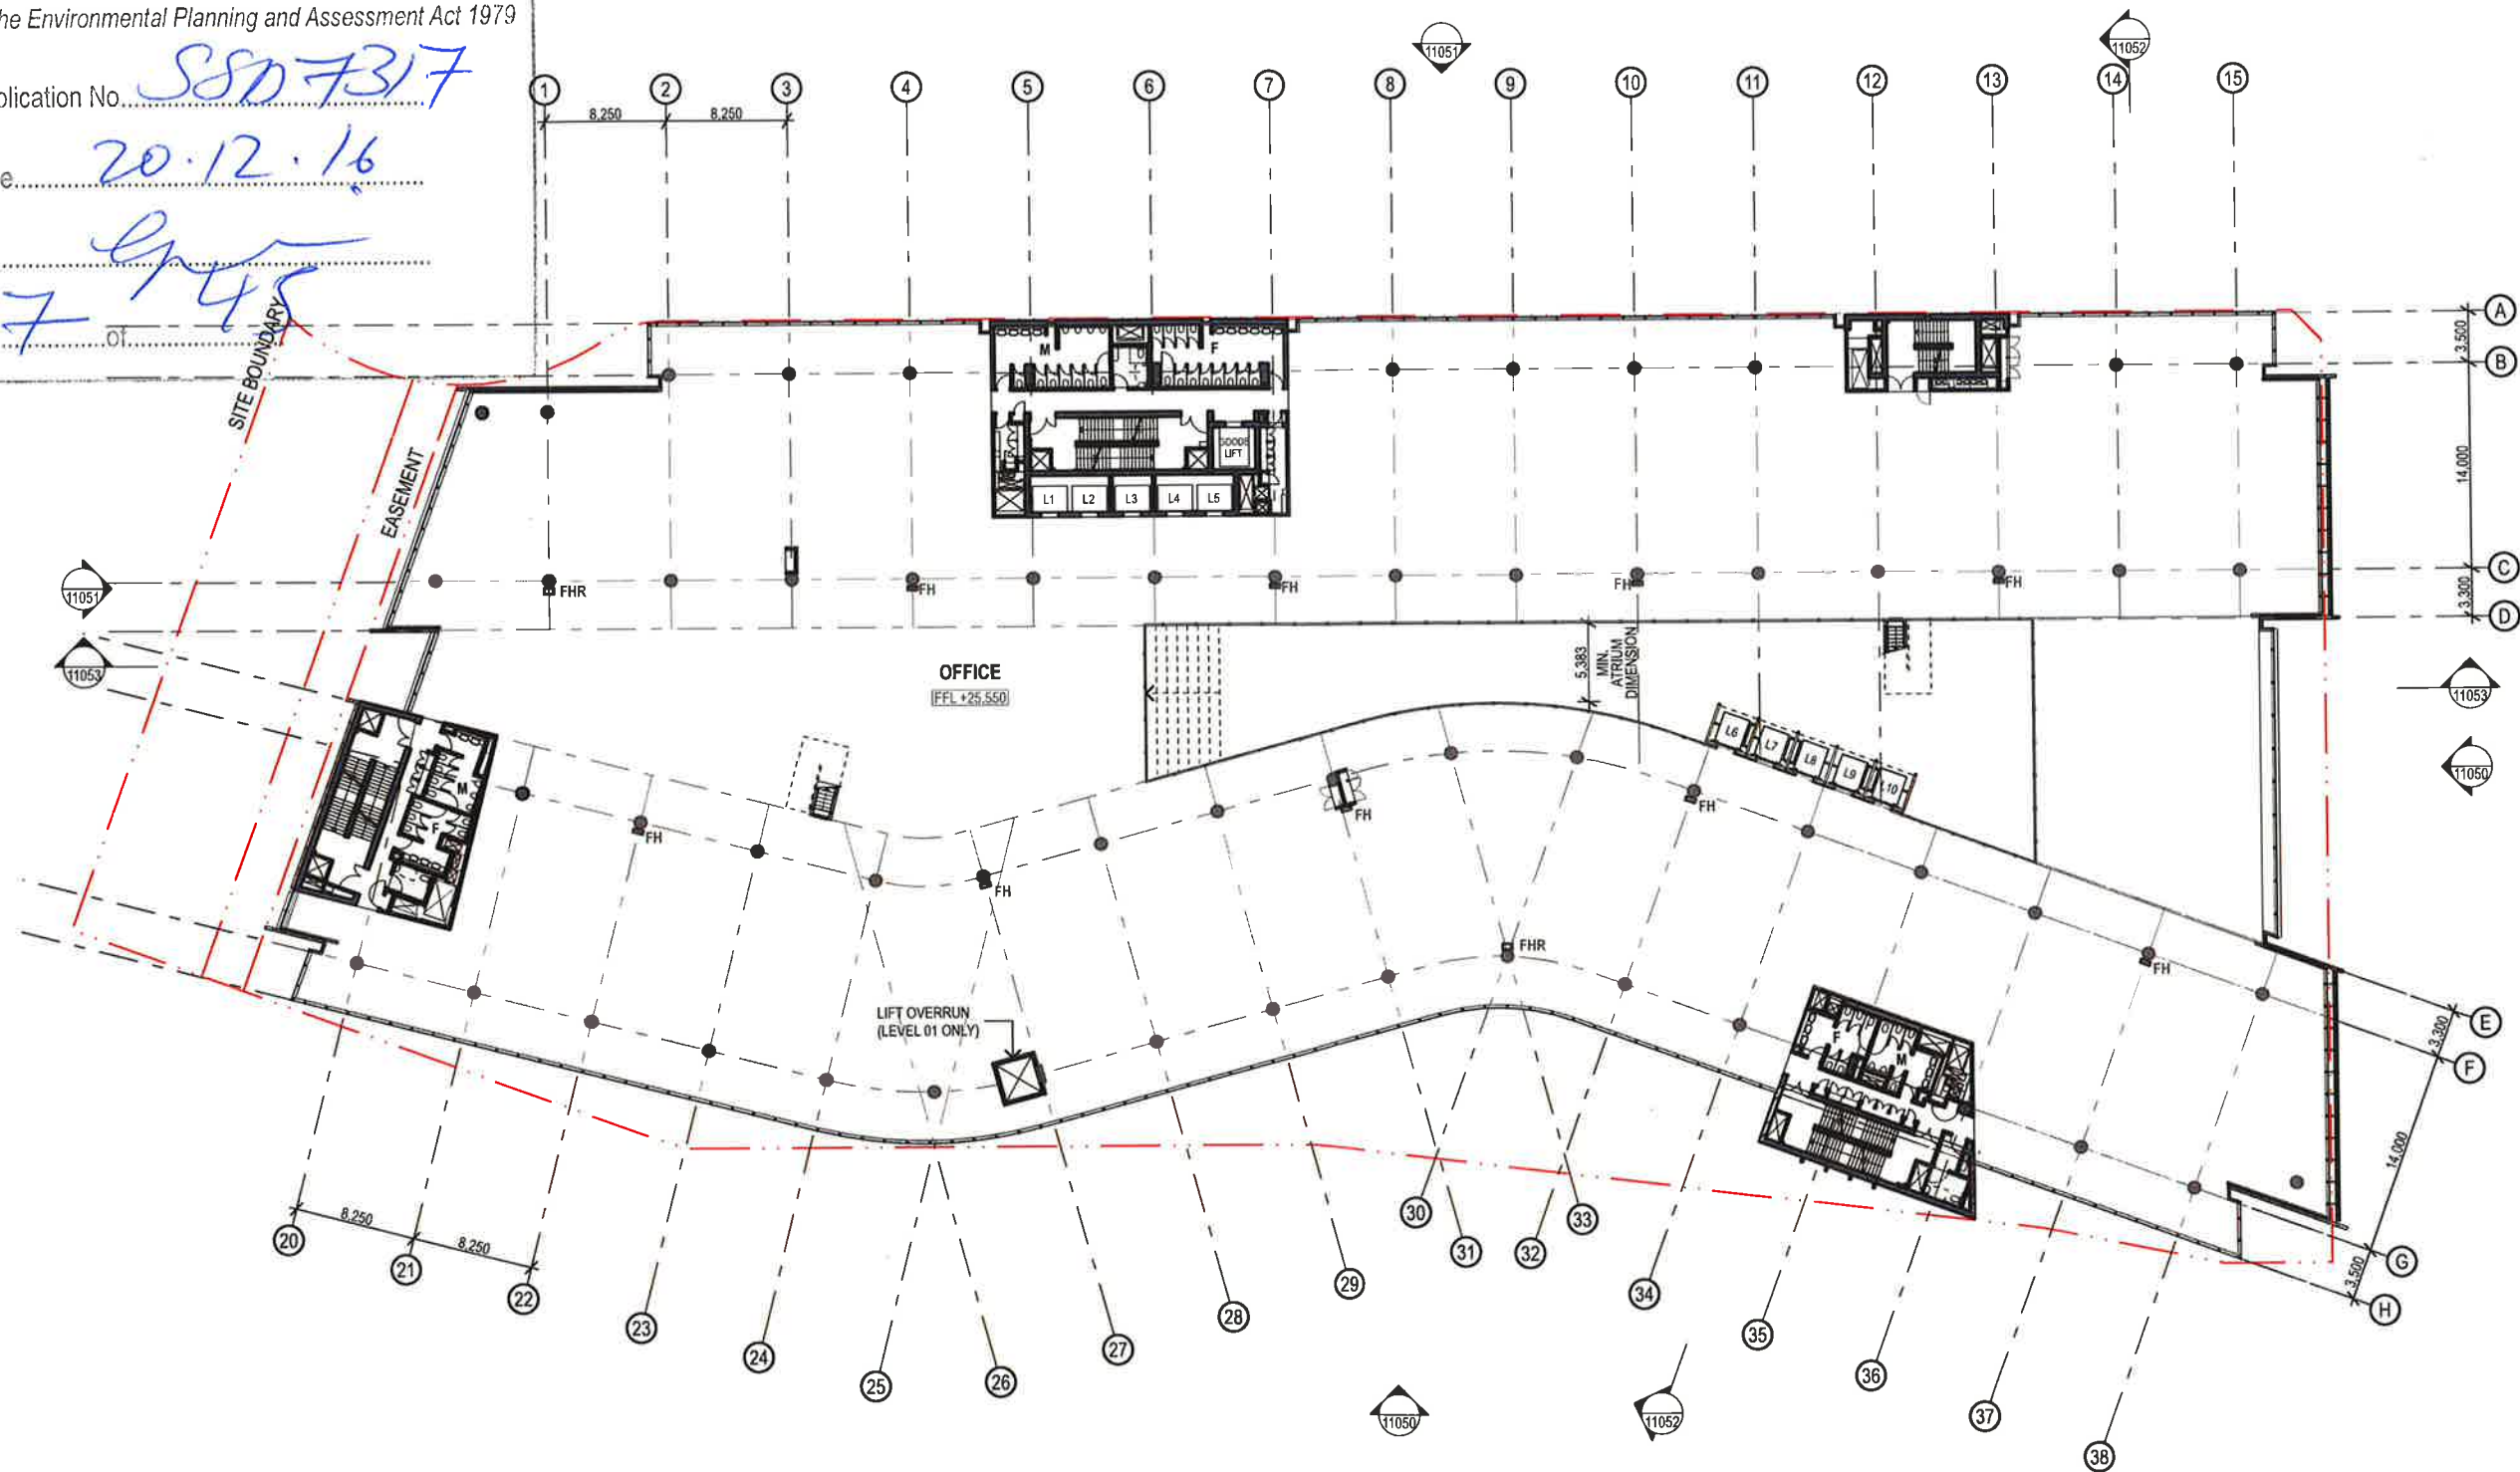



NSW GOVERNMENT
Planning


Issued under the Environmental Planning and Assessment Act 1979

Approved Application No. SCP 7317

granted on the 20.12.16

Signed [Signature]

Sheet No. 8 of 45

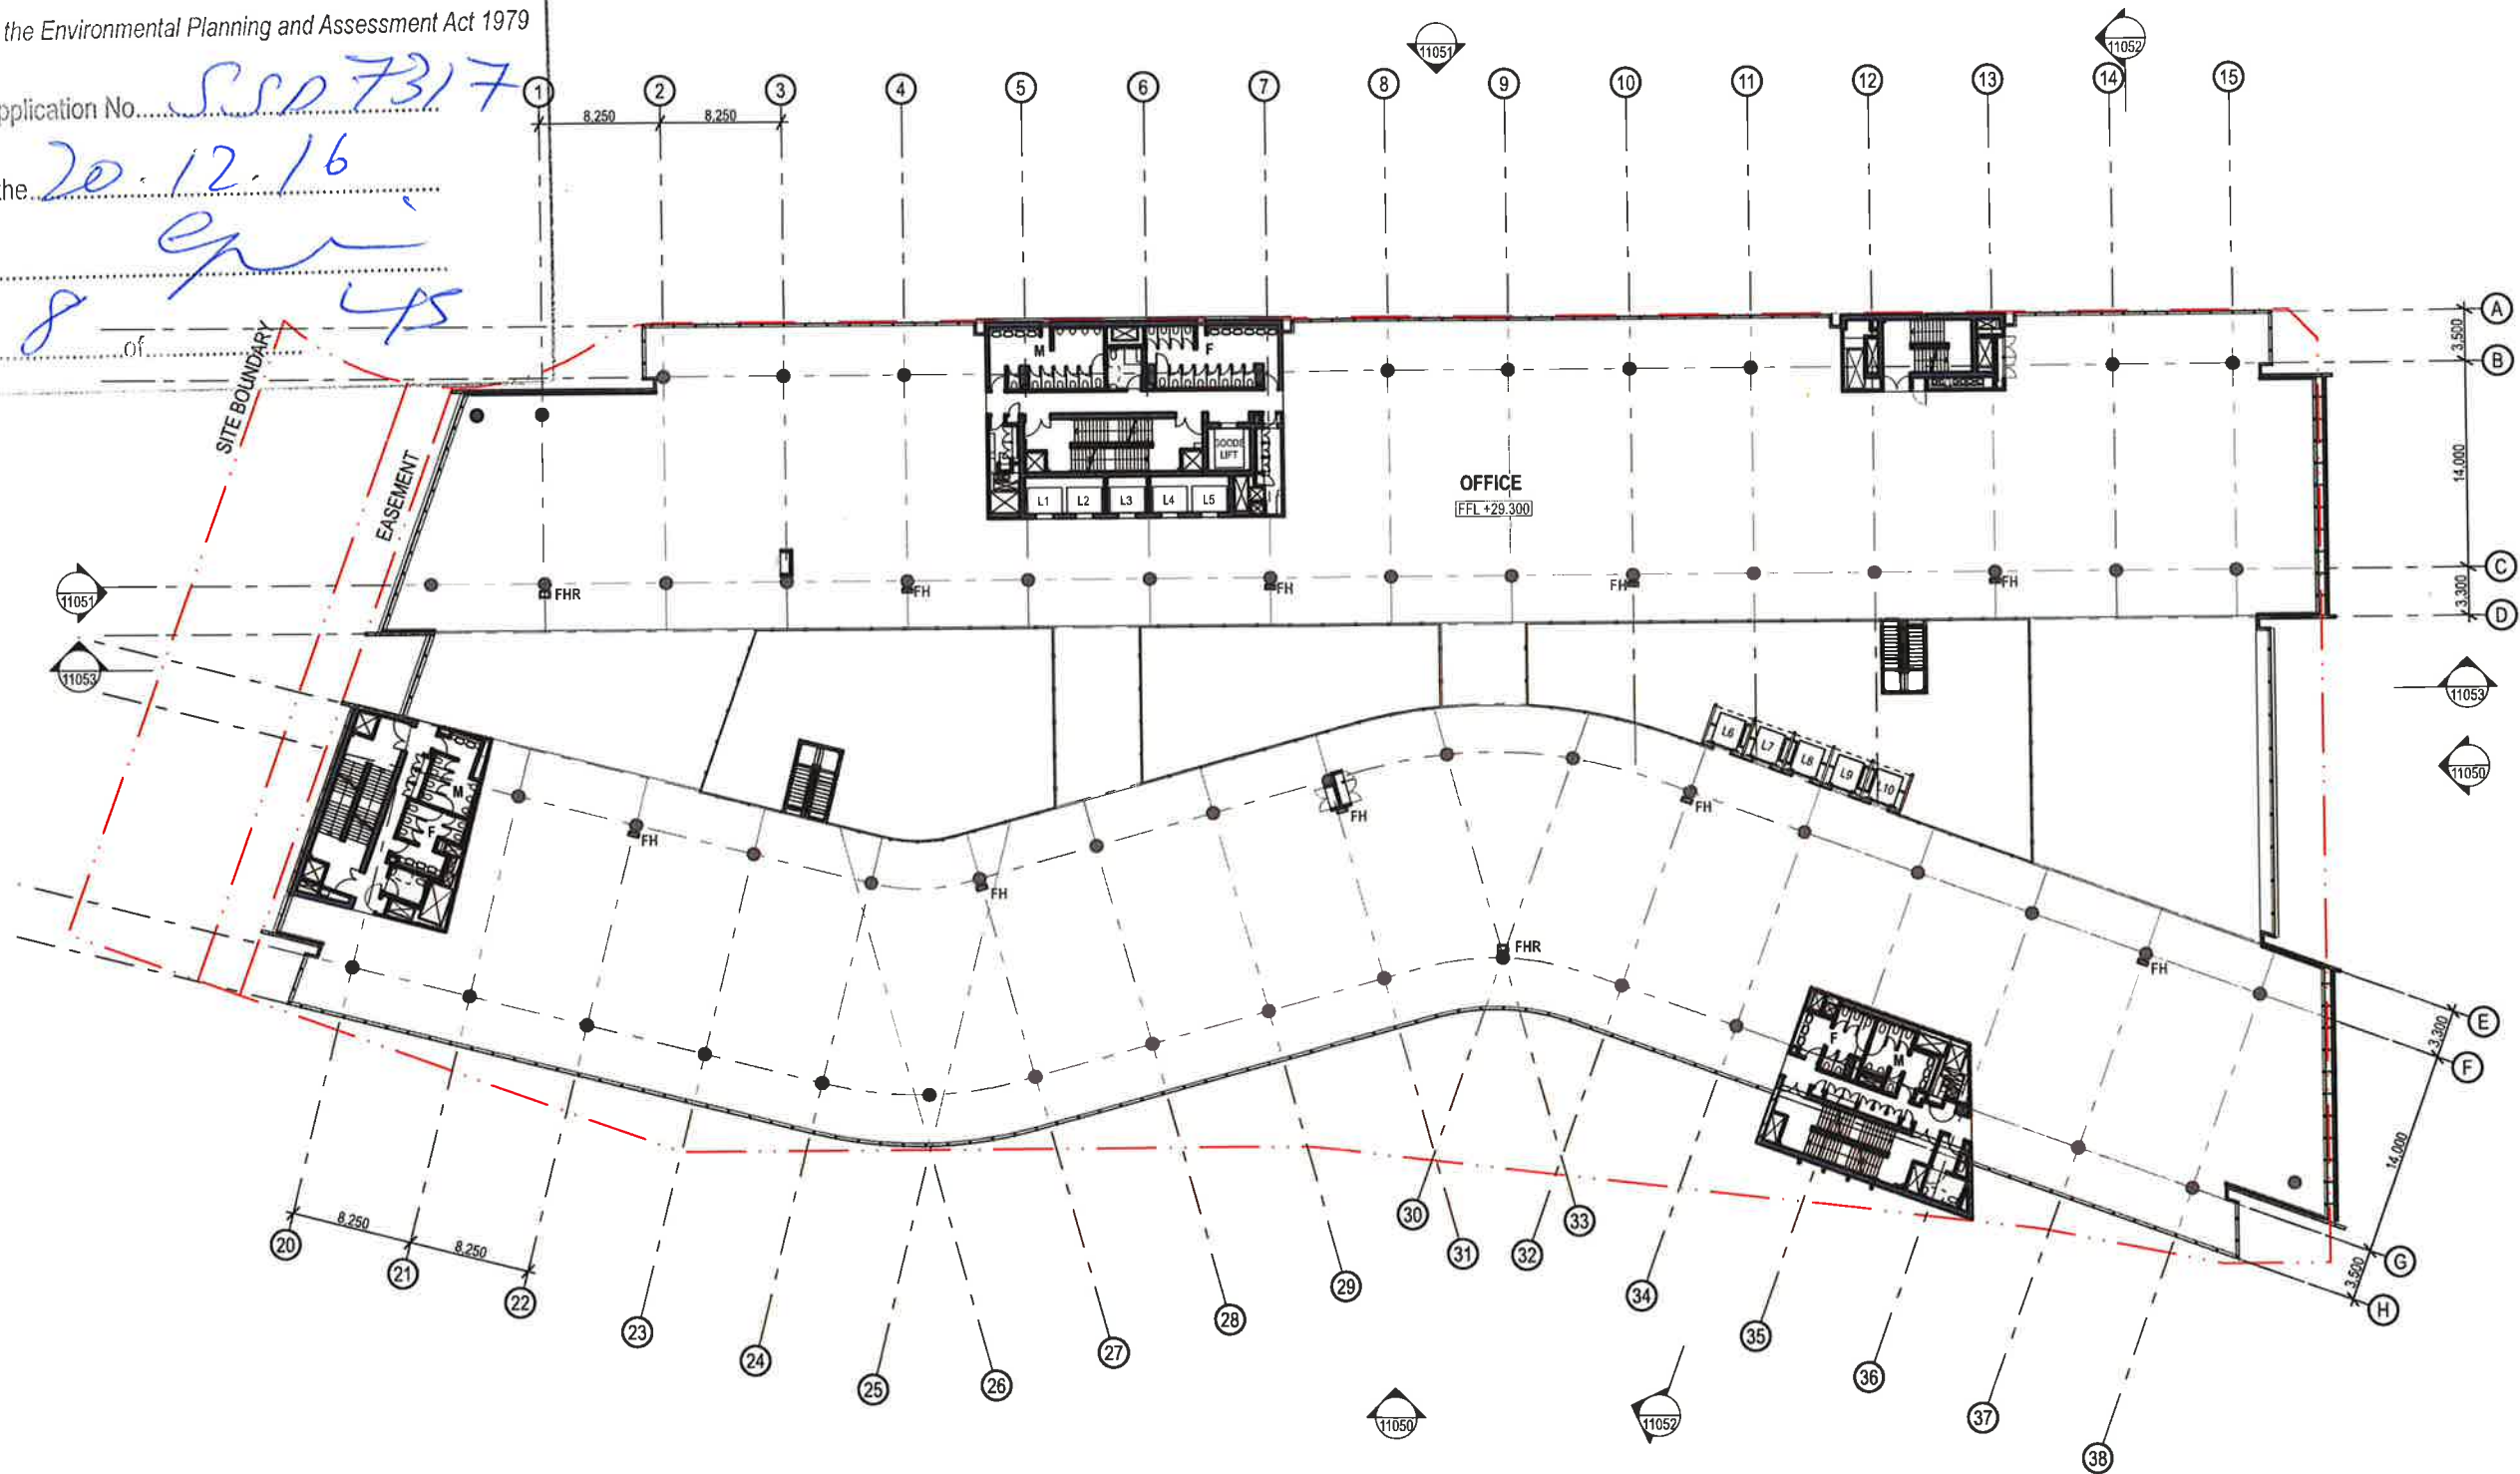



NSW GOVERNMENT
Planning


Issued under the Environmental Planning and Assessment Act 1979

Approved Application No. S807317

granted on the 20-12-16

Signed [Signature]

Sheet No. 9 of 45

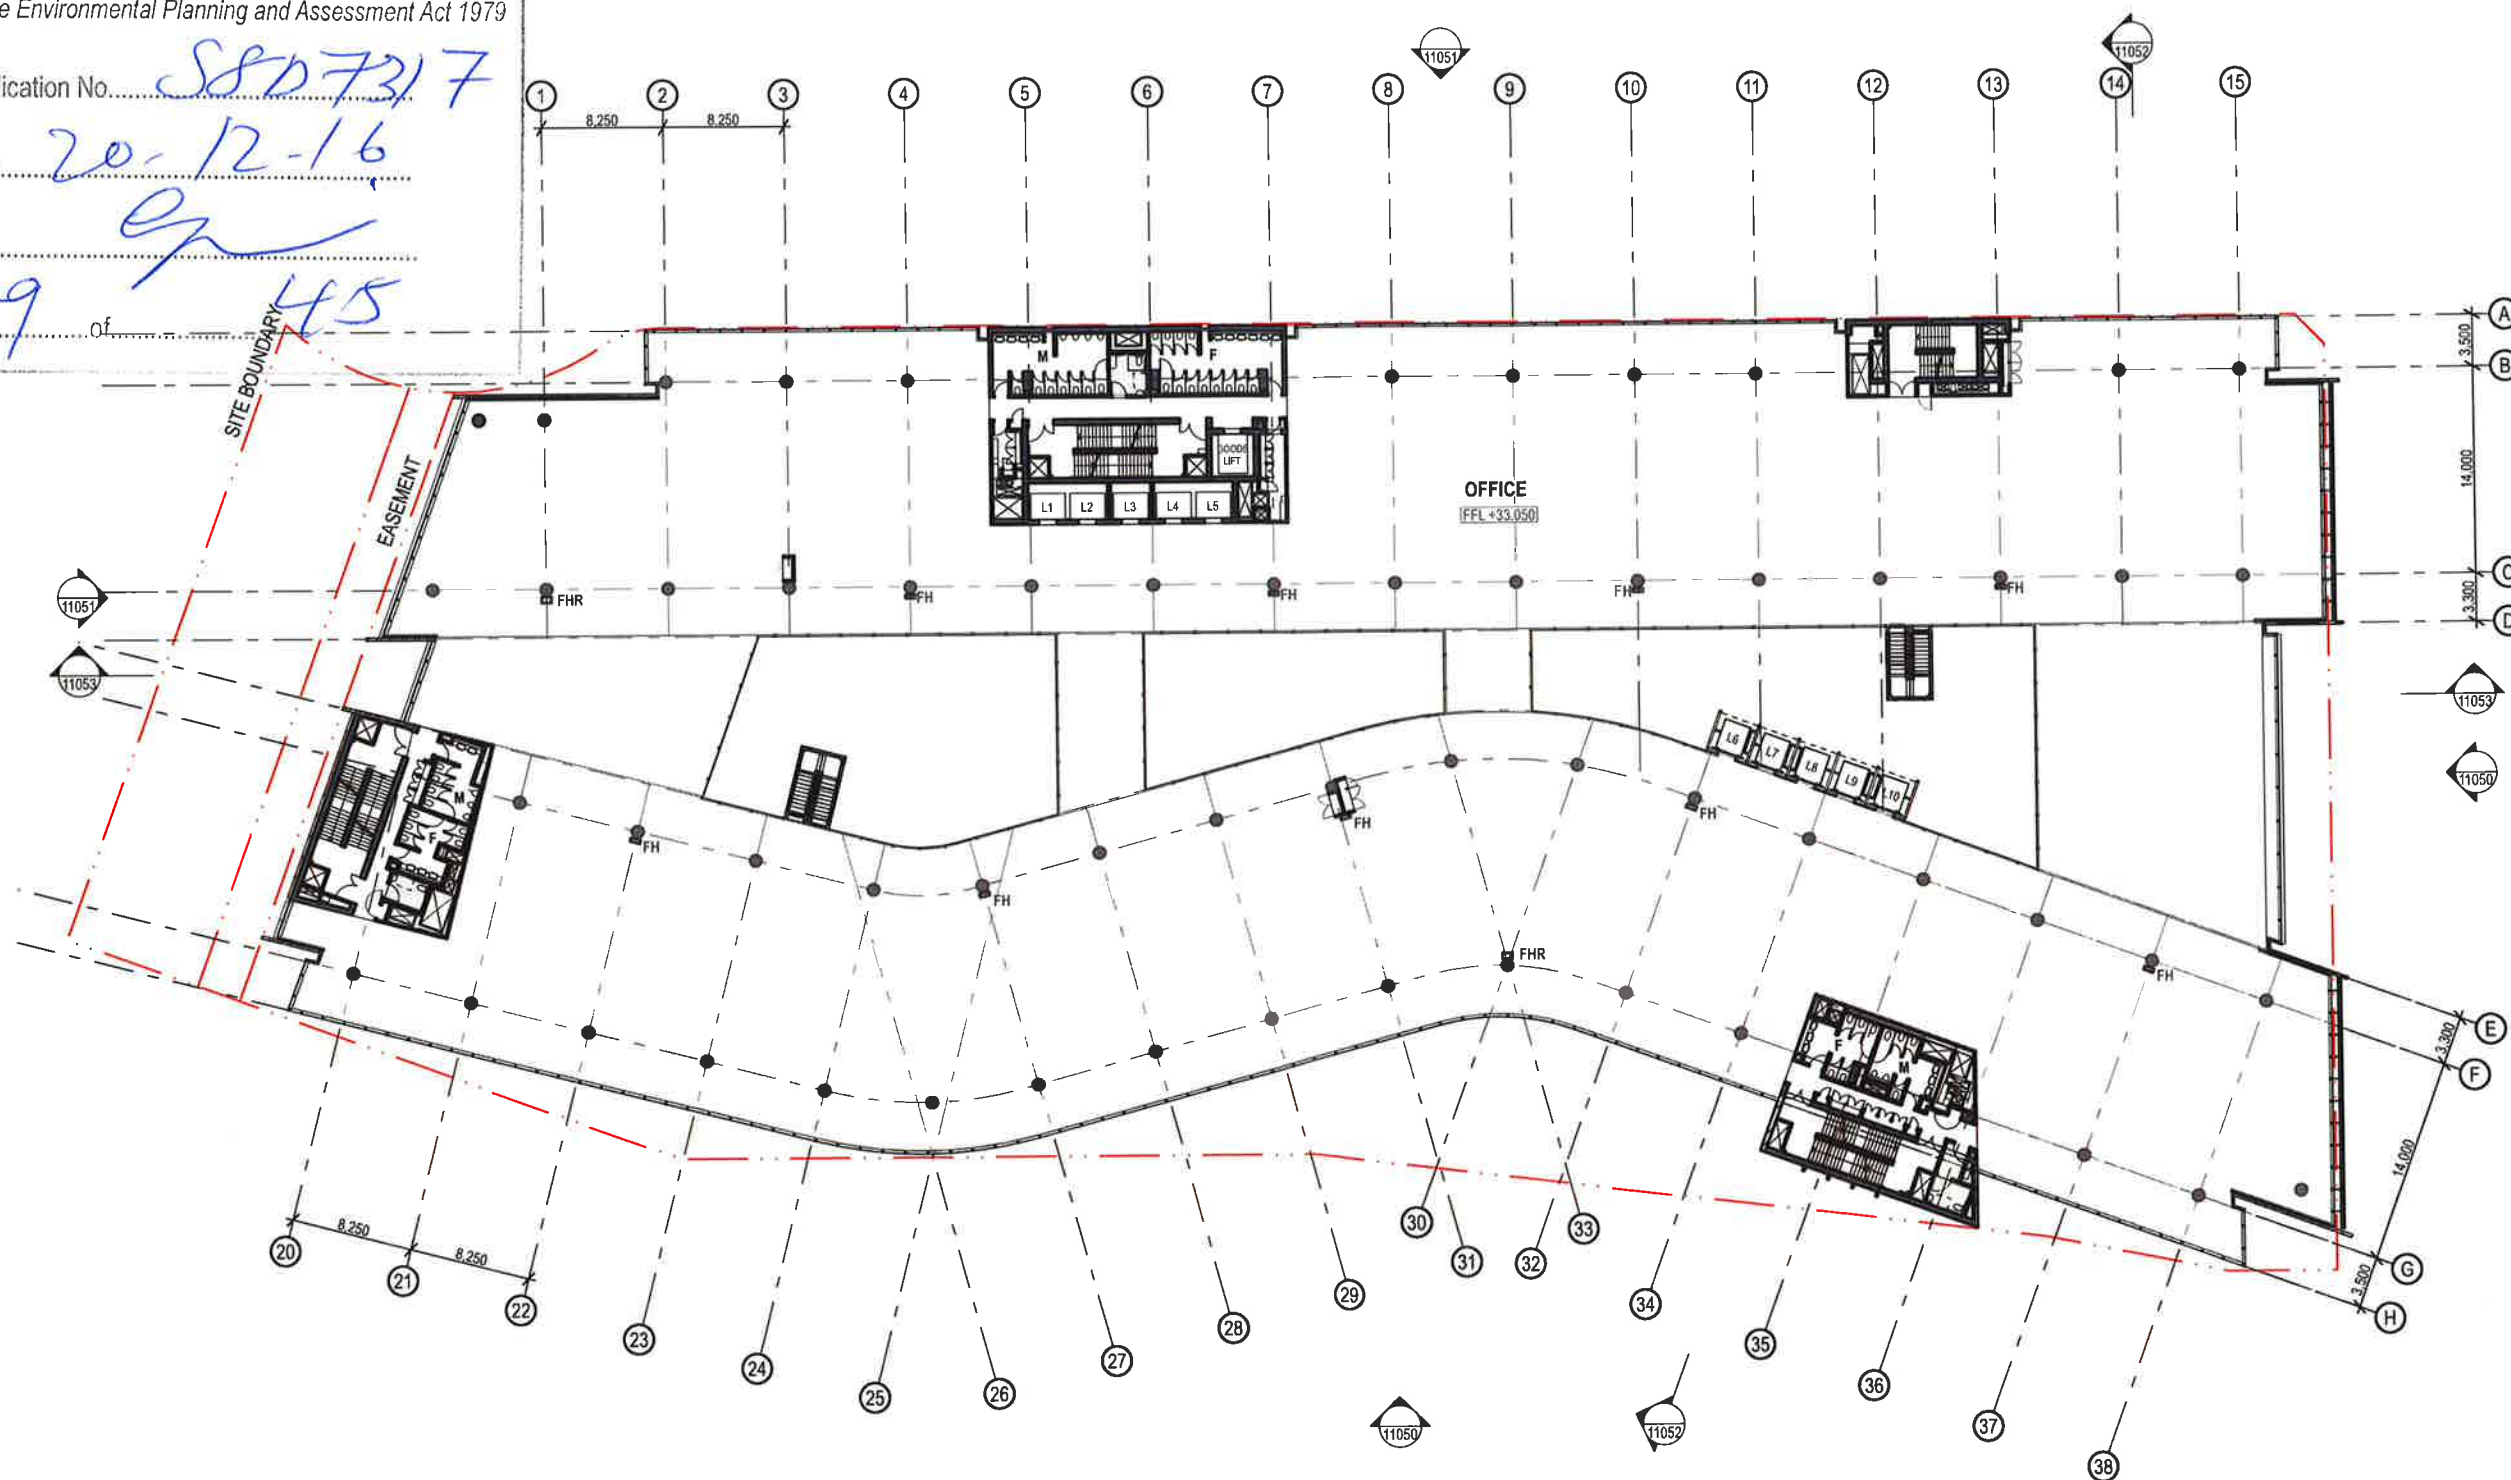


+ SISSONS

francis-jones morehen thorp

Level 03 Plan

MIRVAC - AUSTRALIAN TECHNOLOGY PARK - BUILDING 1

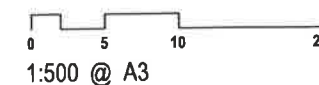

16/12/15

For Approval fjmt-AR-DWG-11003_DA0

NSW GOVERNMENT
Planning


Issued under the Environmental Planning and Assessment Act 1979

Approved Application No. SSD 7317

granted on the 20.12.16.

Signed ep

Sheet No. 10 of 45

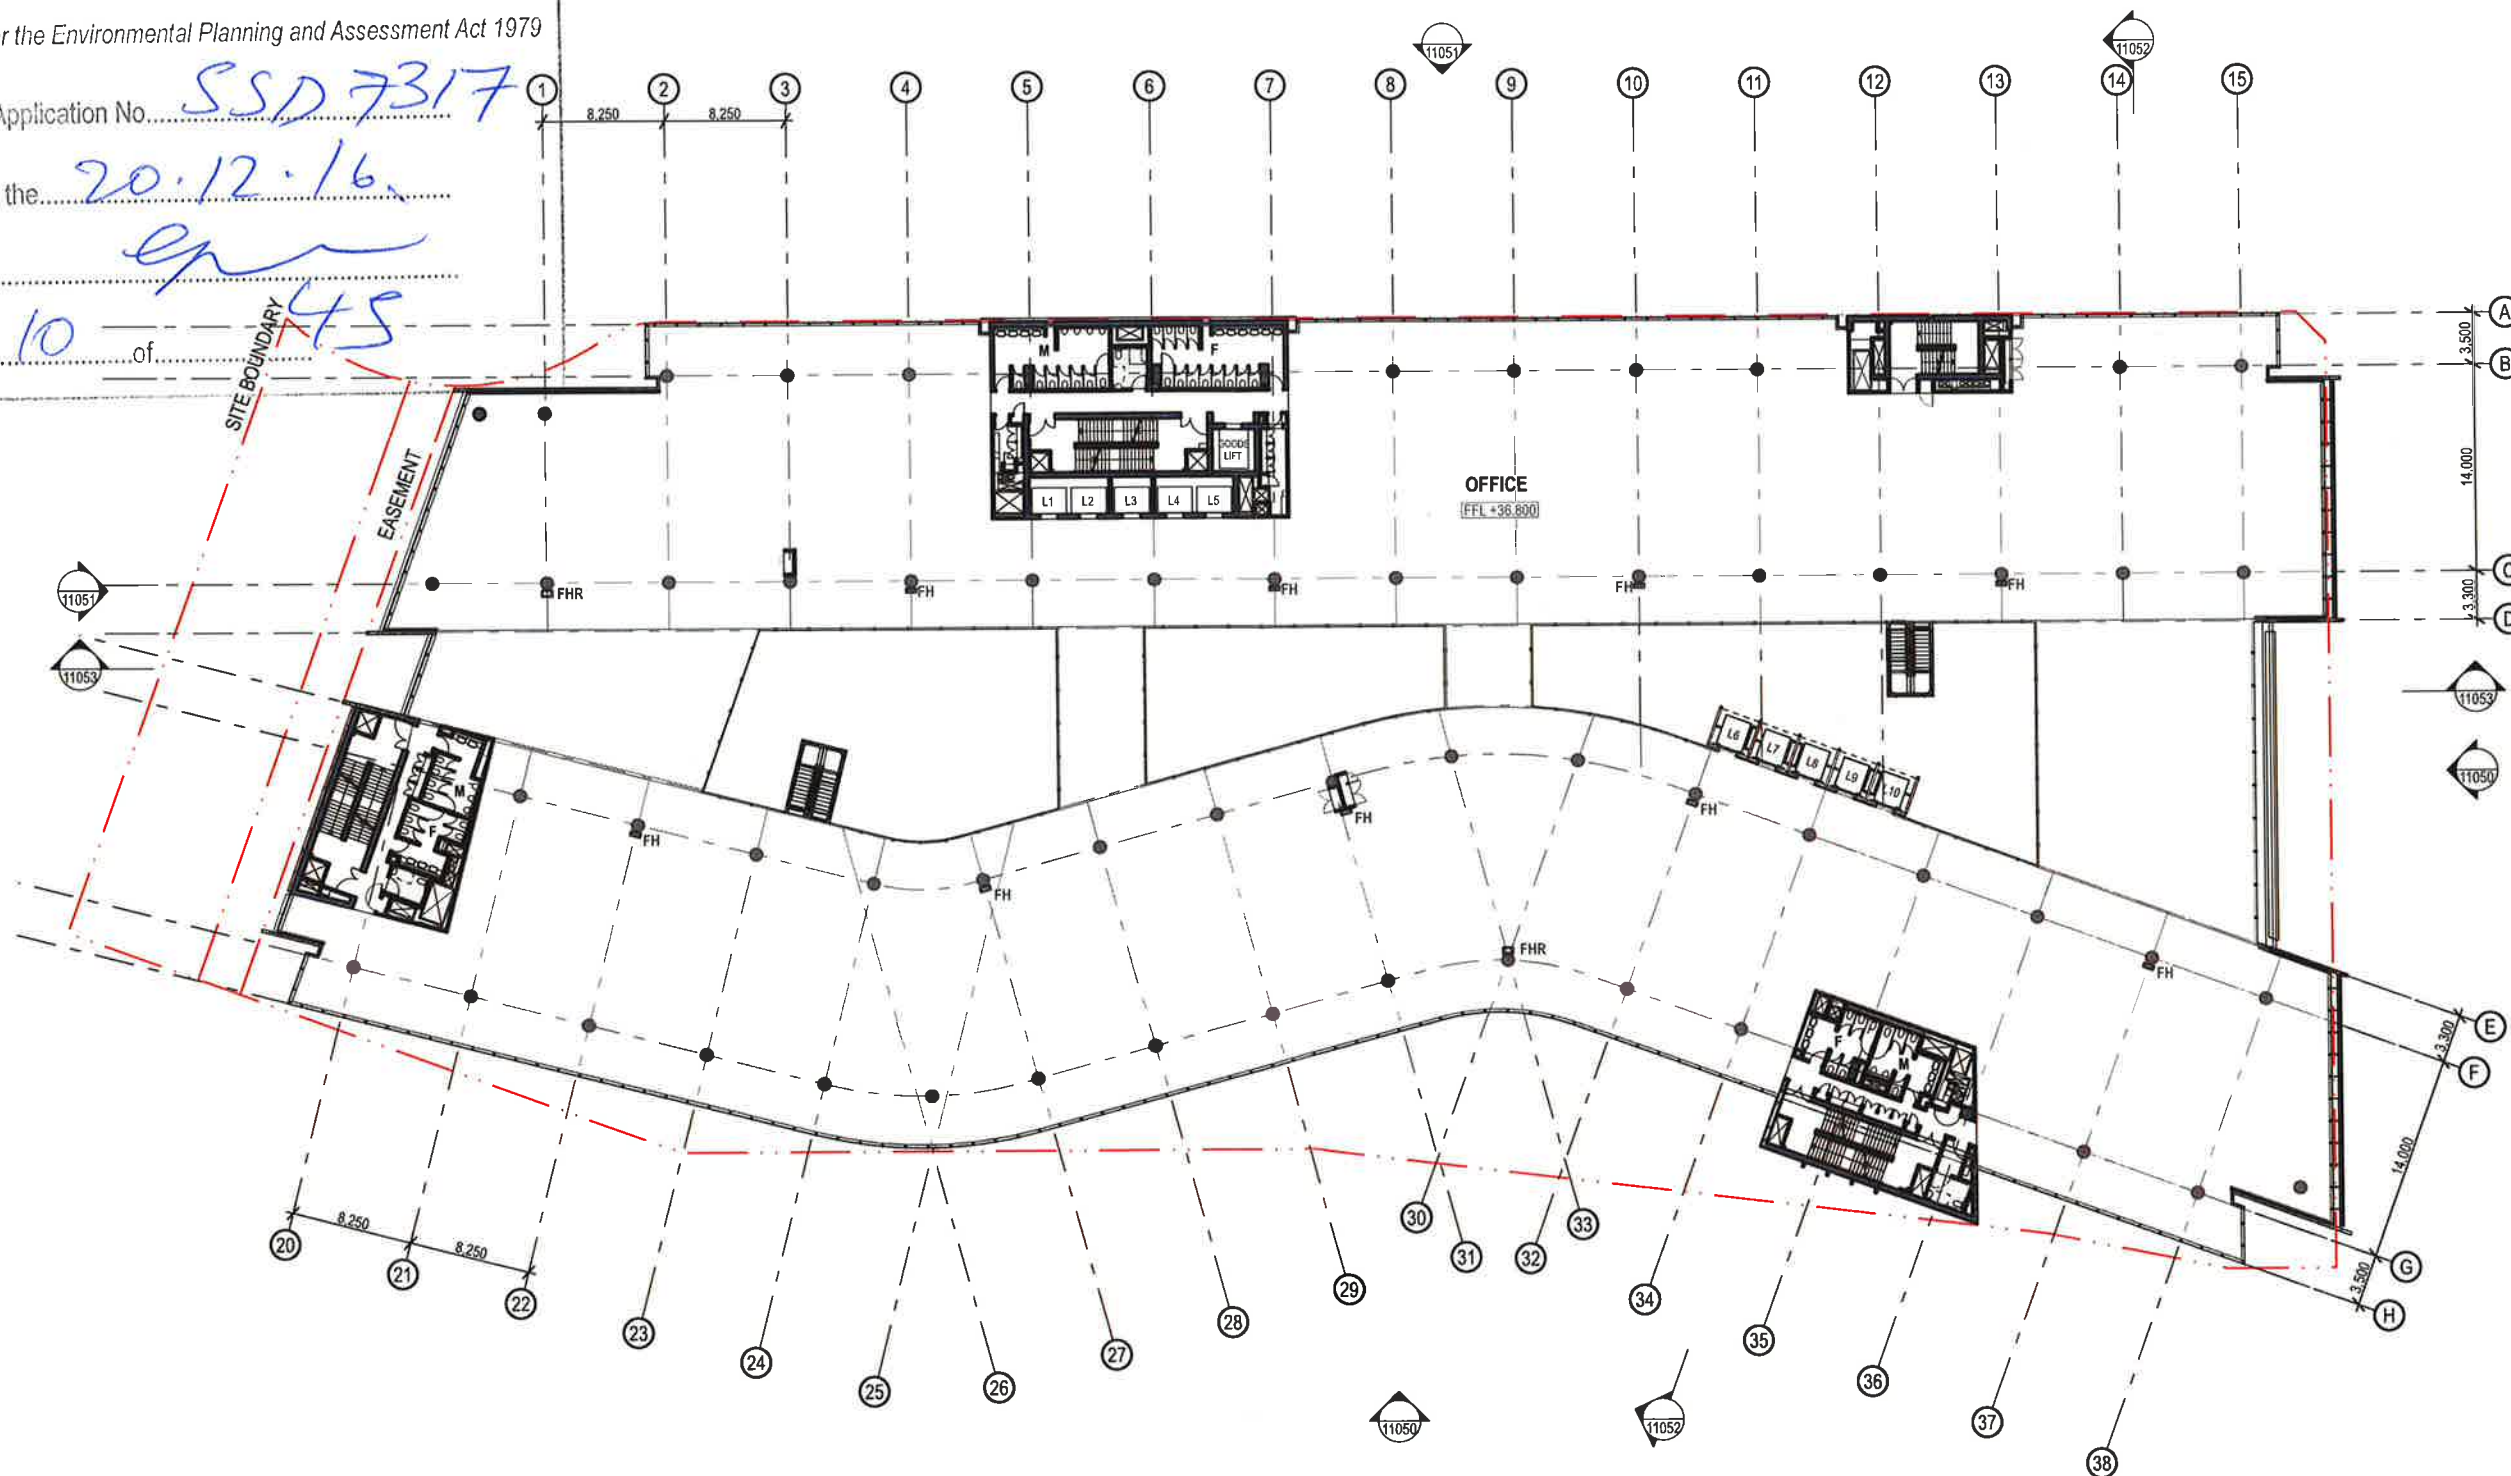



NSW GOVERNMENT
Planning


Issued under the Environmental Planning and Assessment Act 1979

Approved Application No. SSD 7317

granted on the 20.12.16

Signed [Signature]

Sheet No. 11 of 15

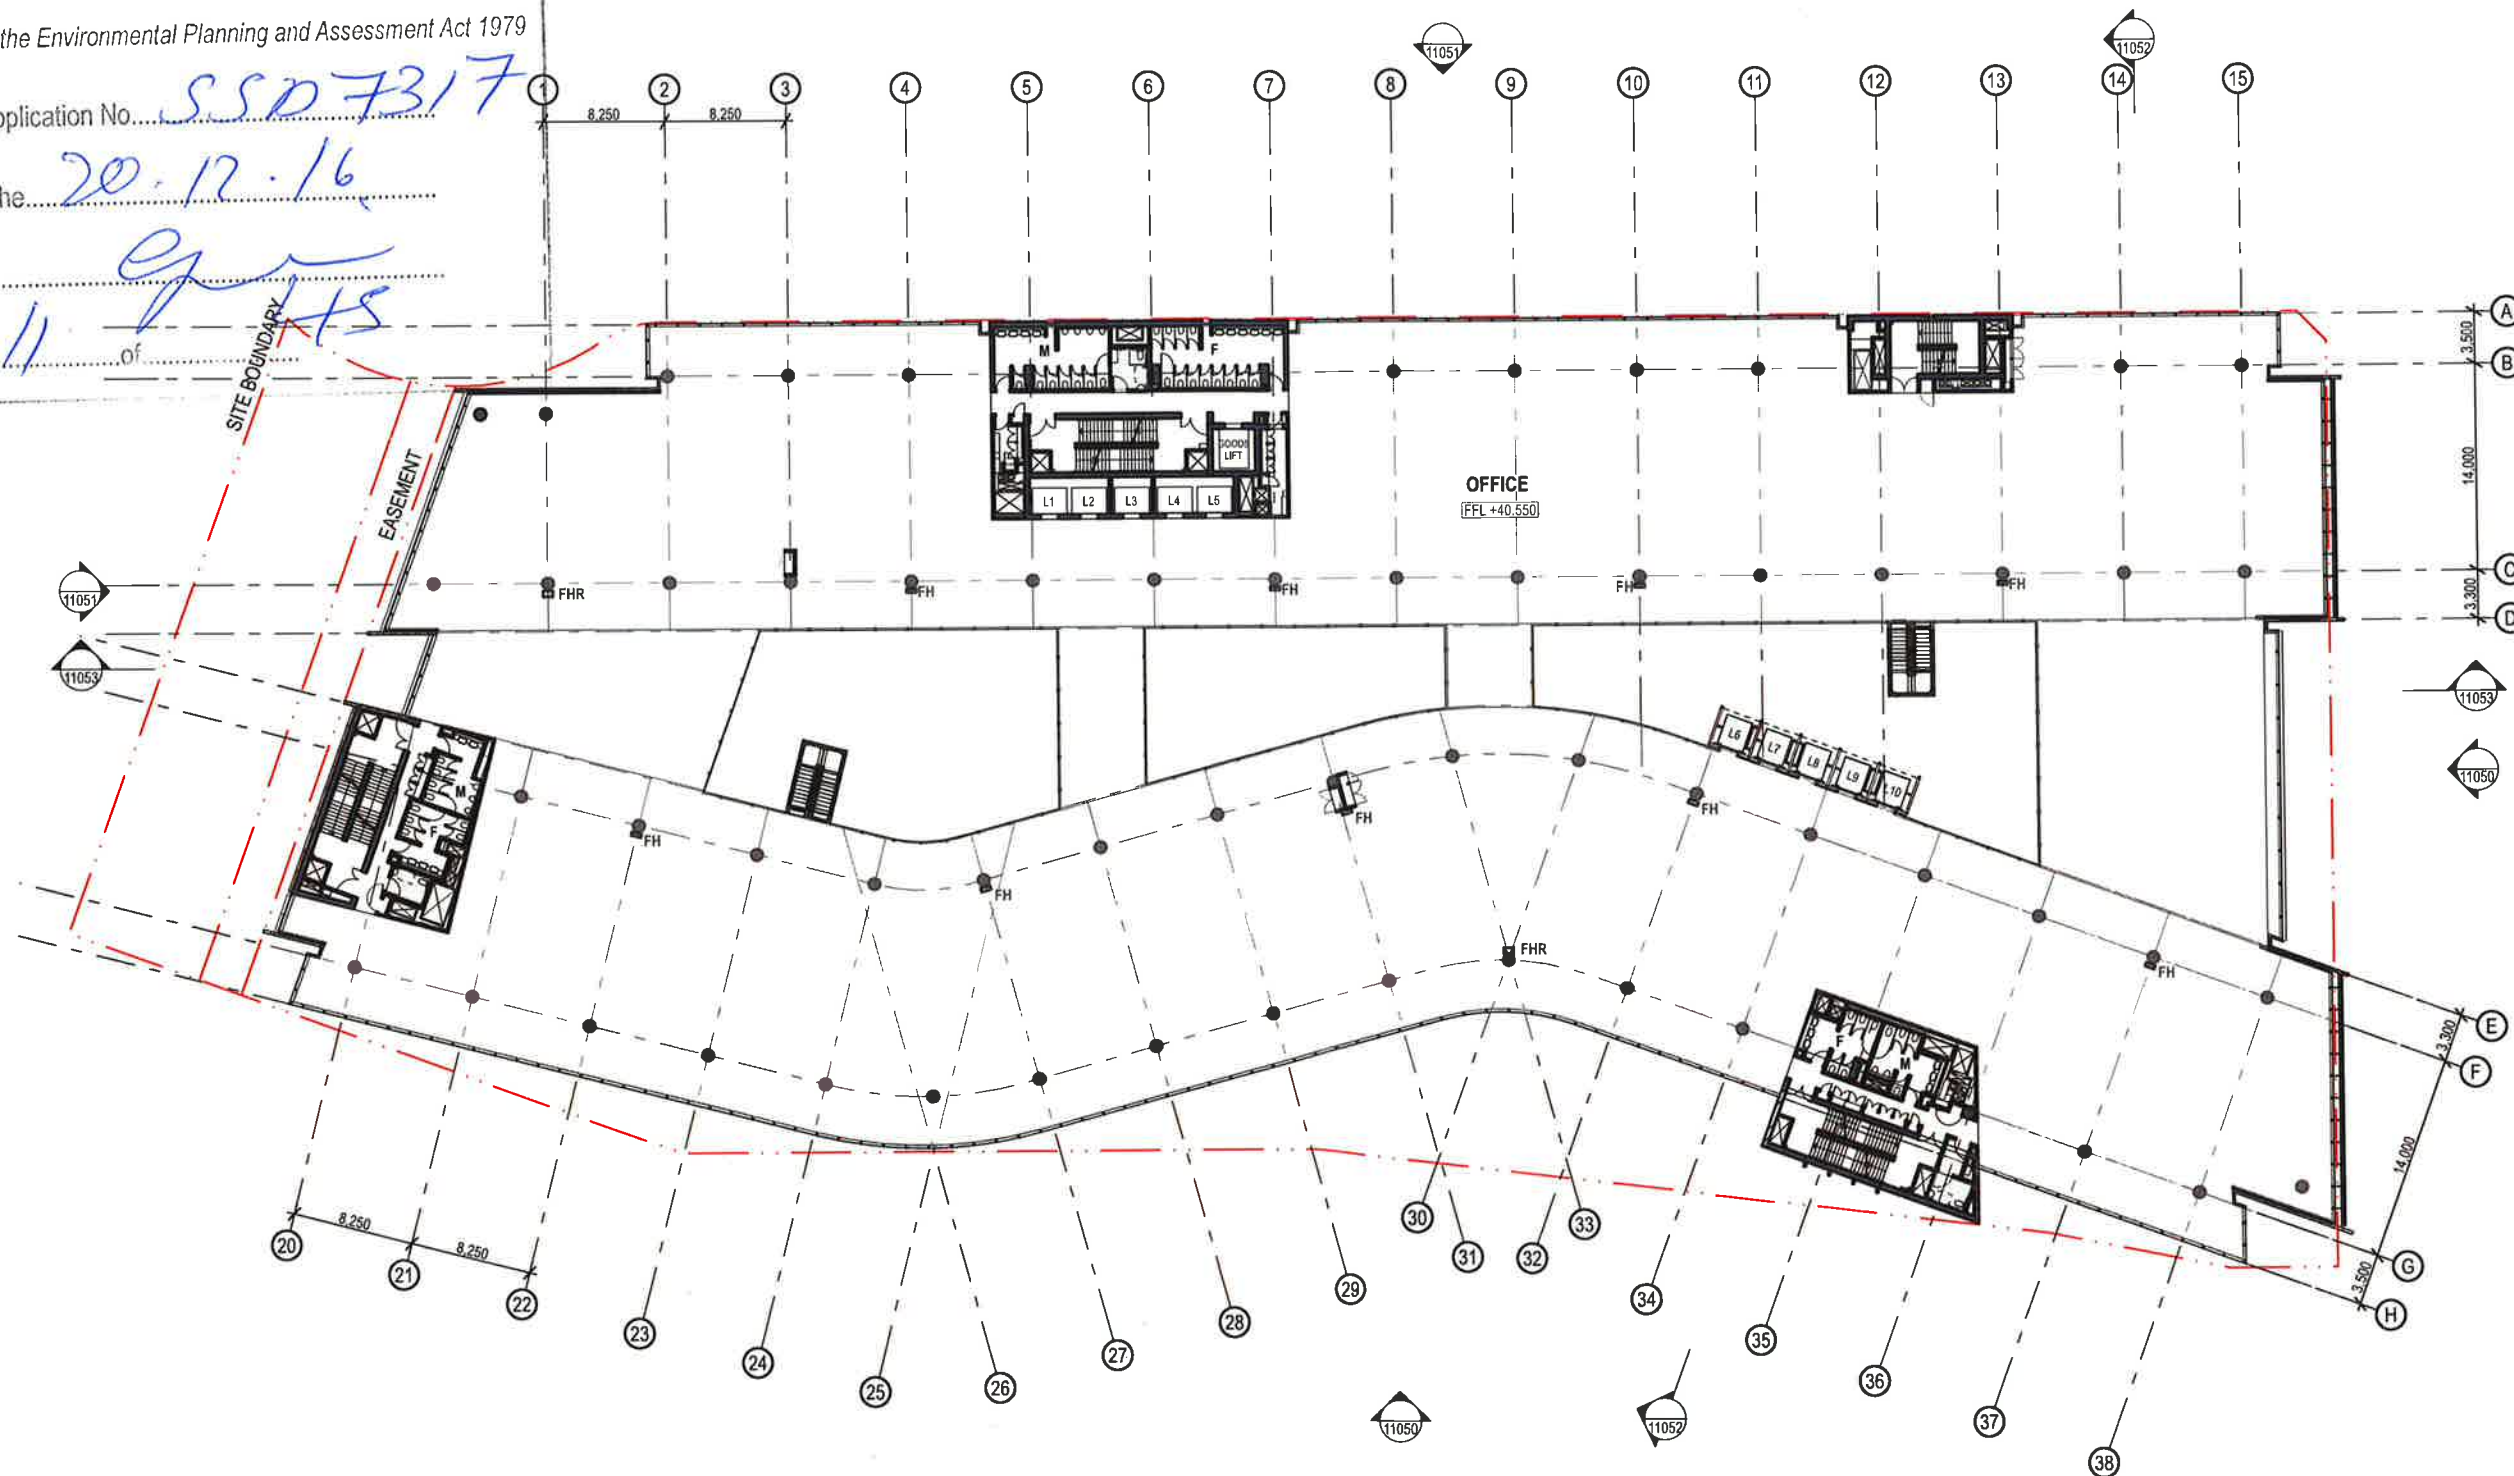



NSW GOVERNMENT
Planning


Issued under the Environmental Planning and Assessment Act 1979

Approved Application No. SSP 7317

granted on the 20.12.16

Signed [Signature]

Sheet No. 12 of 95

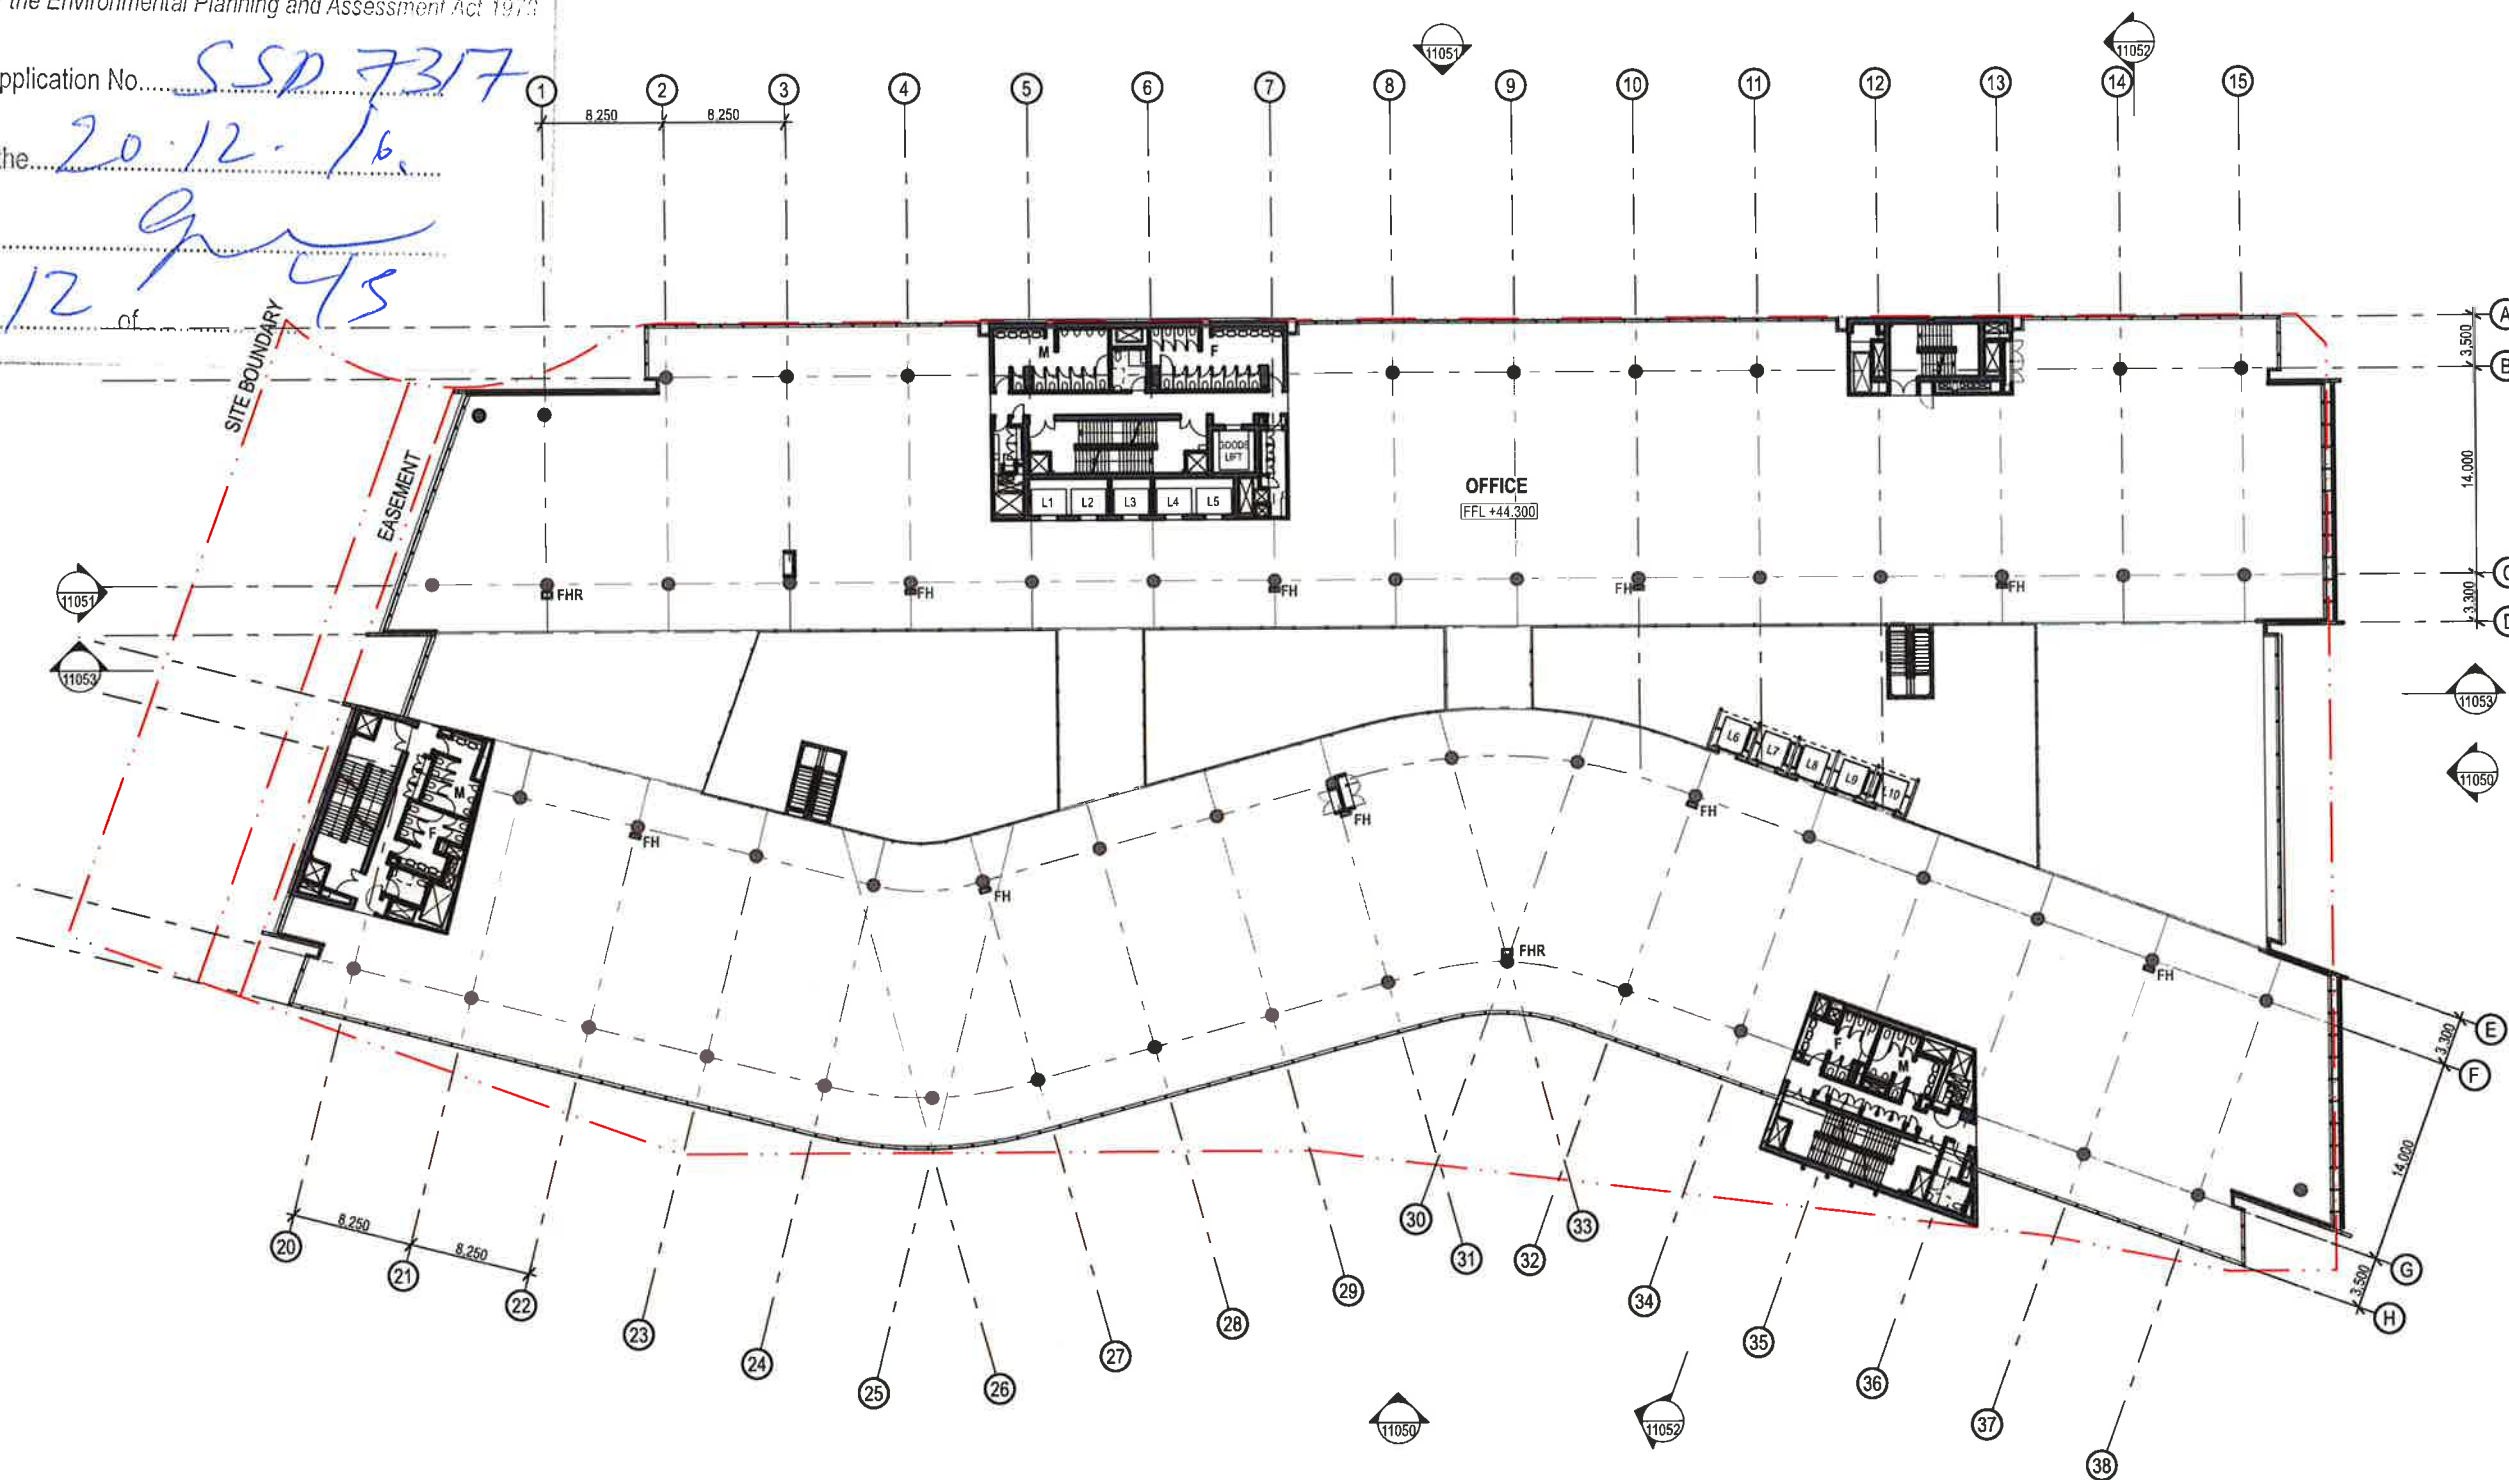



NSW GOVERNMENT
Planning


Issued under the Environmental Planning and Assessment Act 1979

Approved Application No. SSP 7317

granted on the 20.12.16

Signed [Signature]

Sheet No. 13 of 45

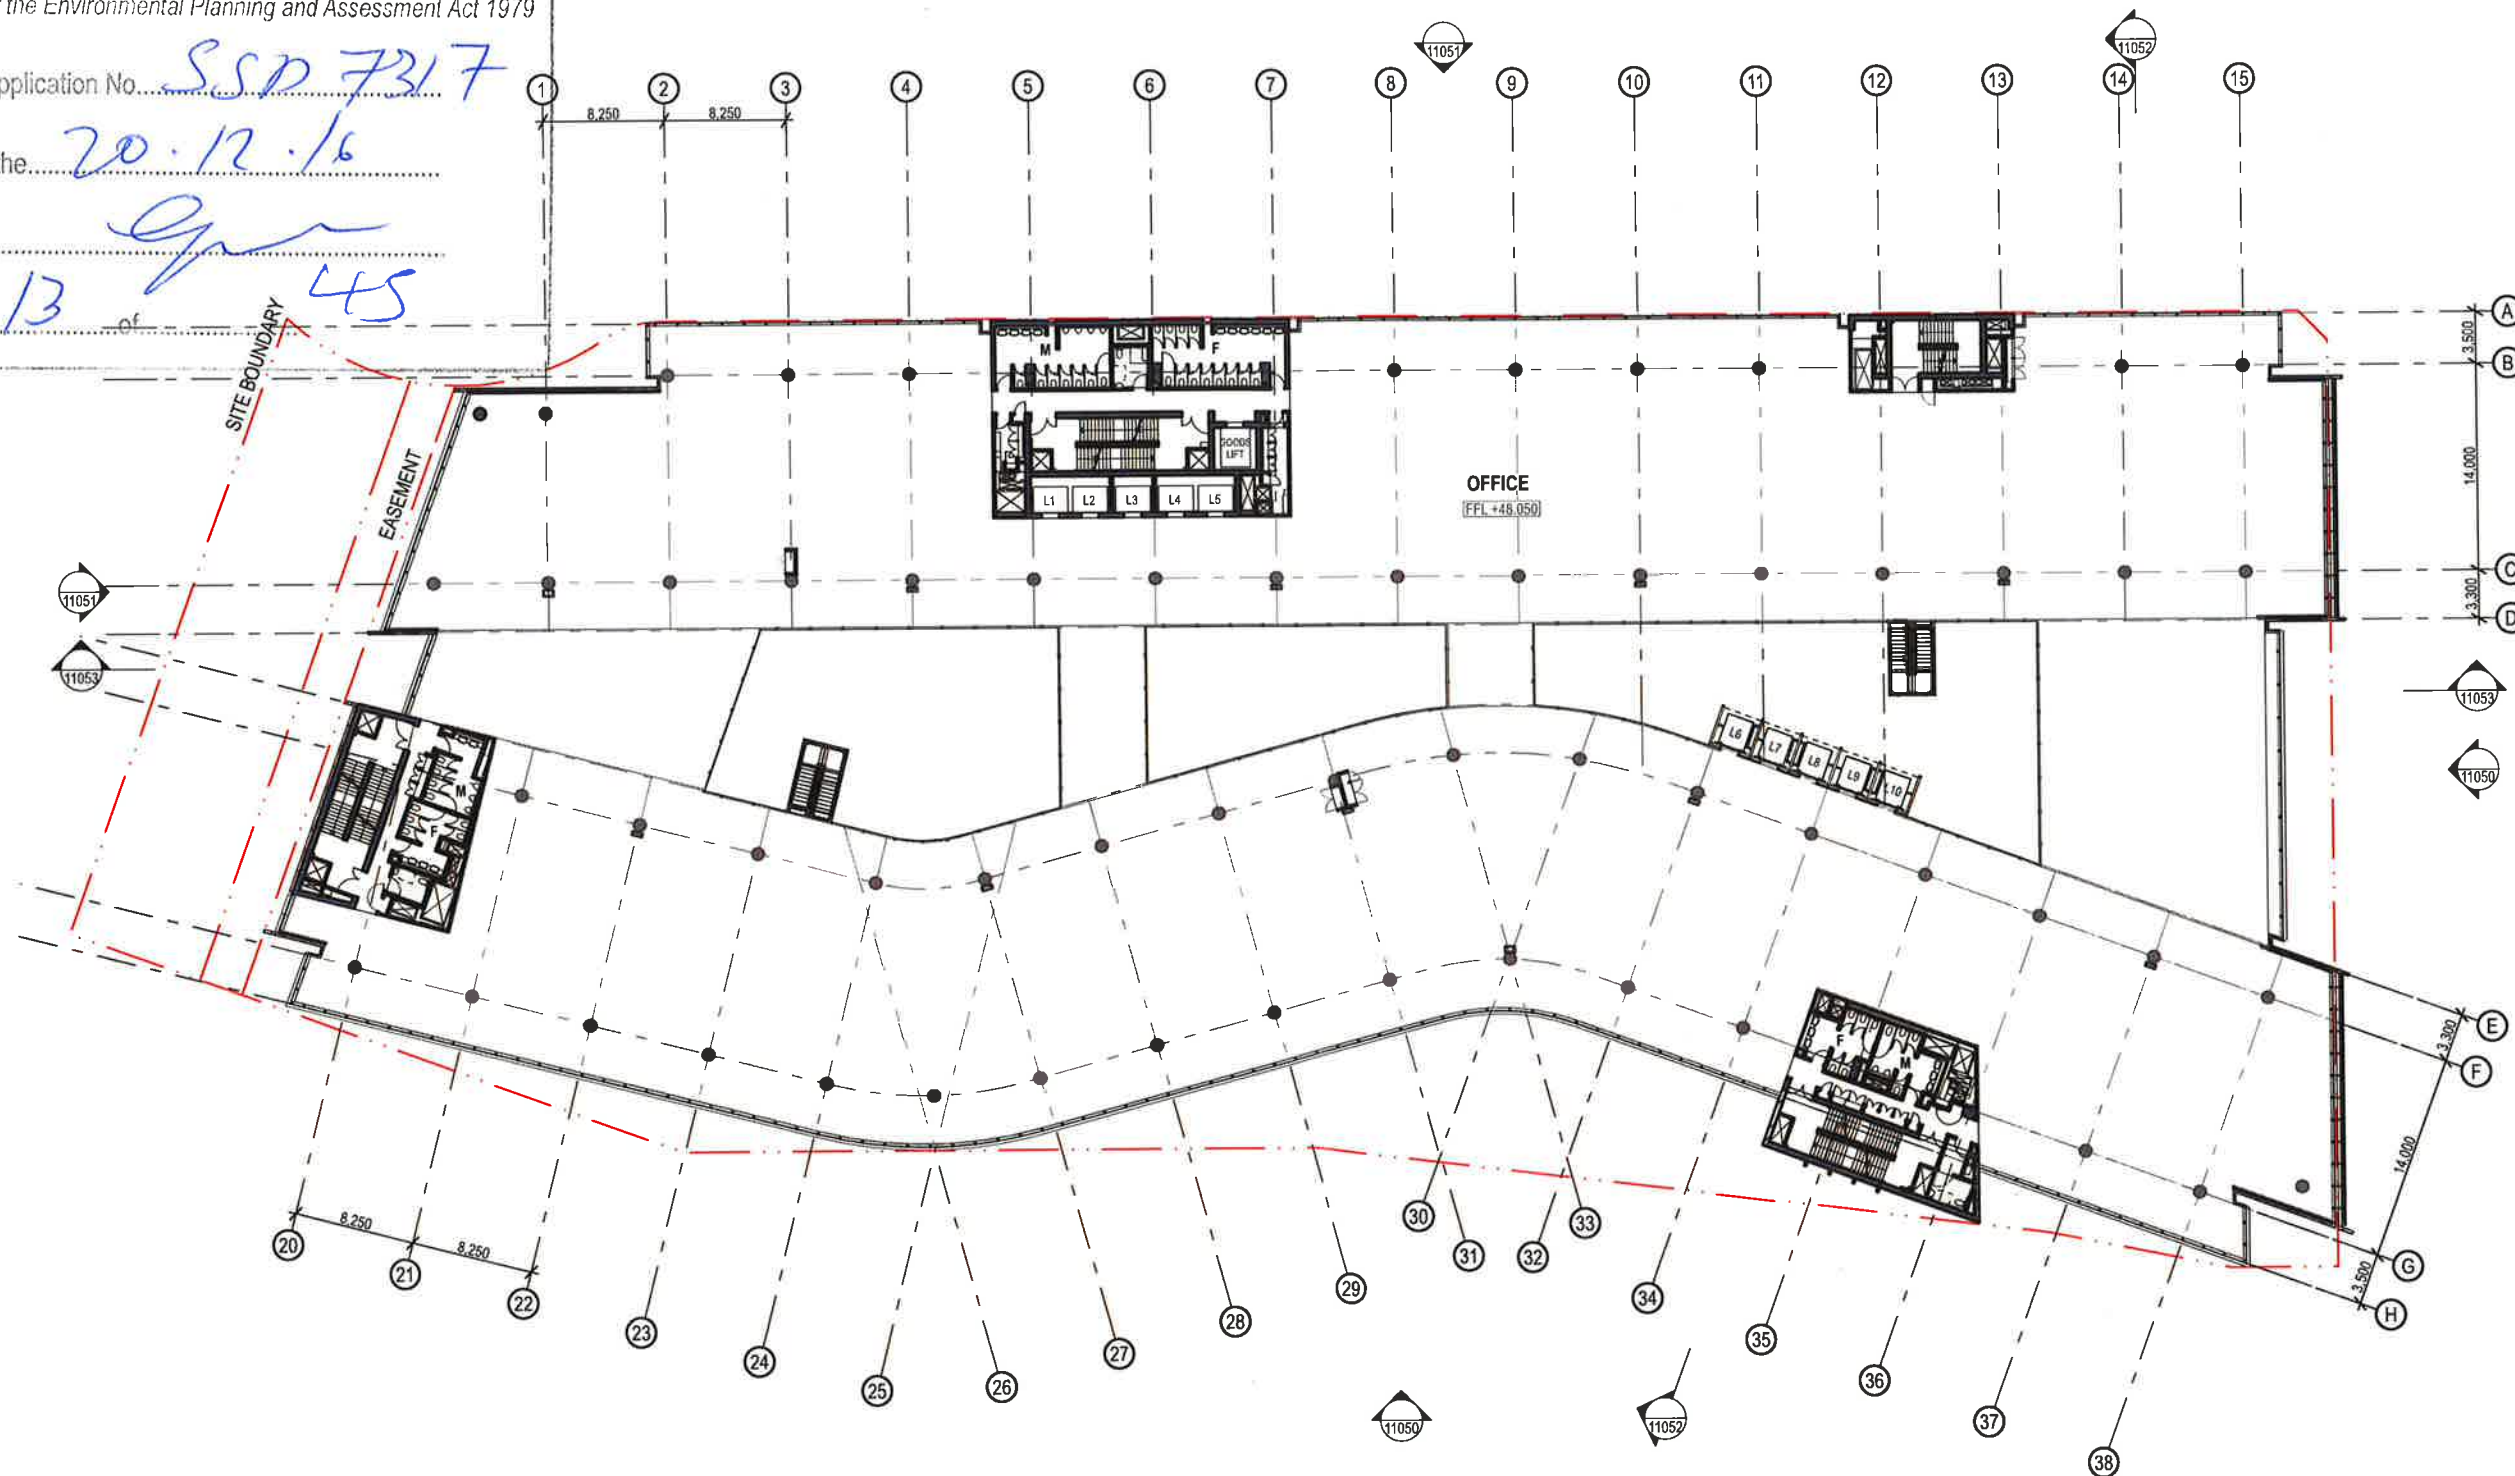



NSW GOVERNMENT
Planning


Issued under the Environmental Planning and Assessment Act 1979

Approved Application No. SSD7217

granted on the 20-12-16

Signed [Signature]

Sheet No. 14 of 45

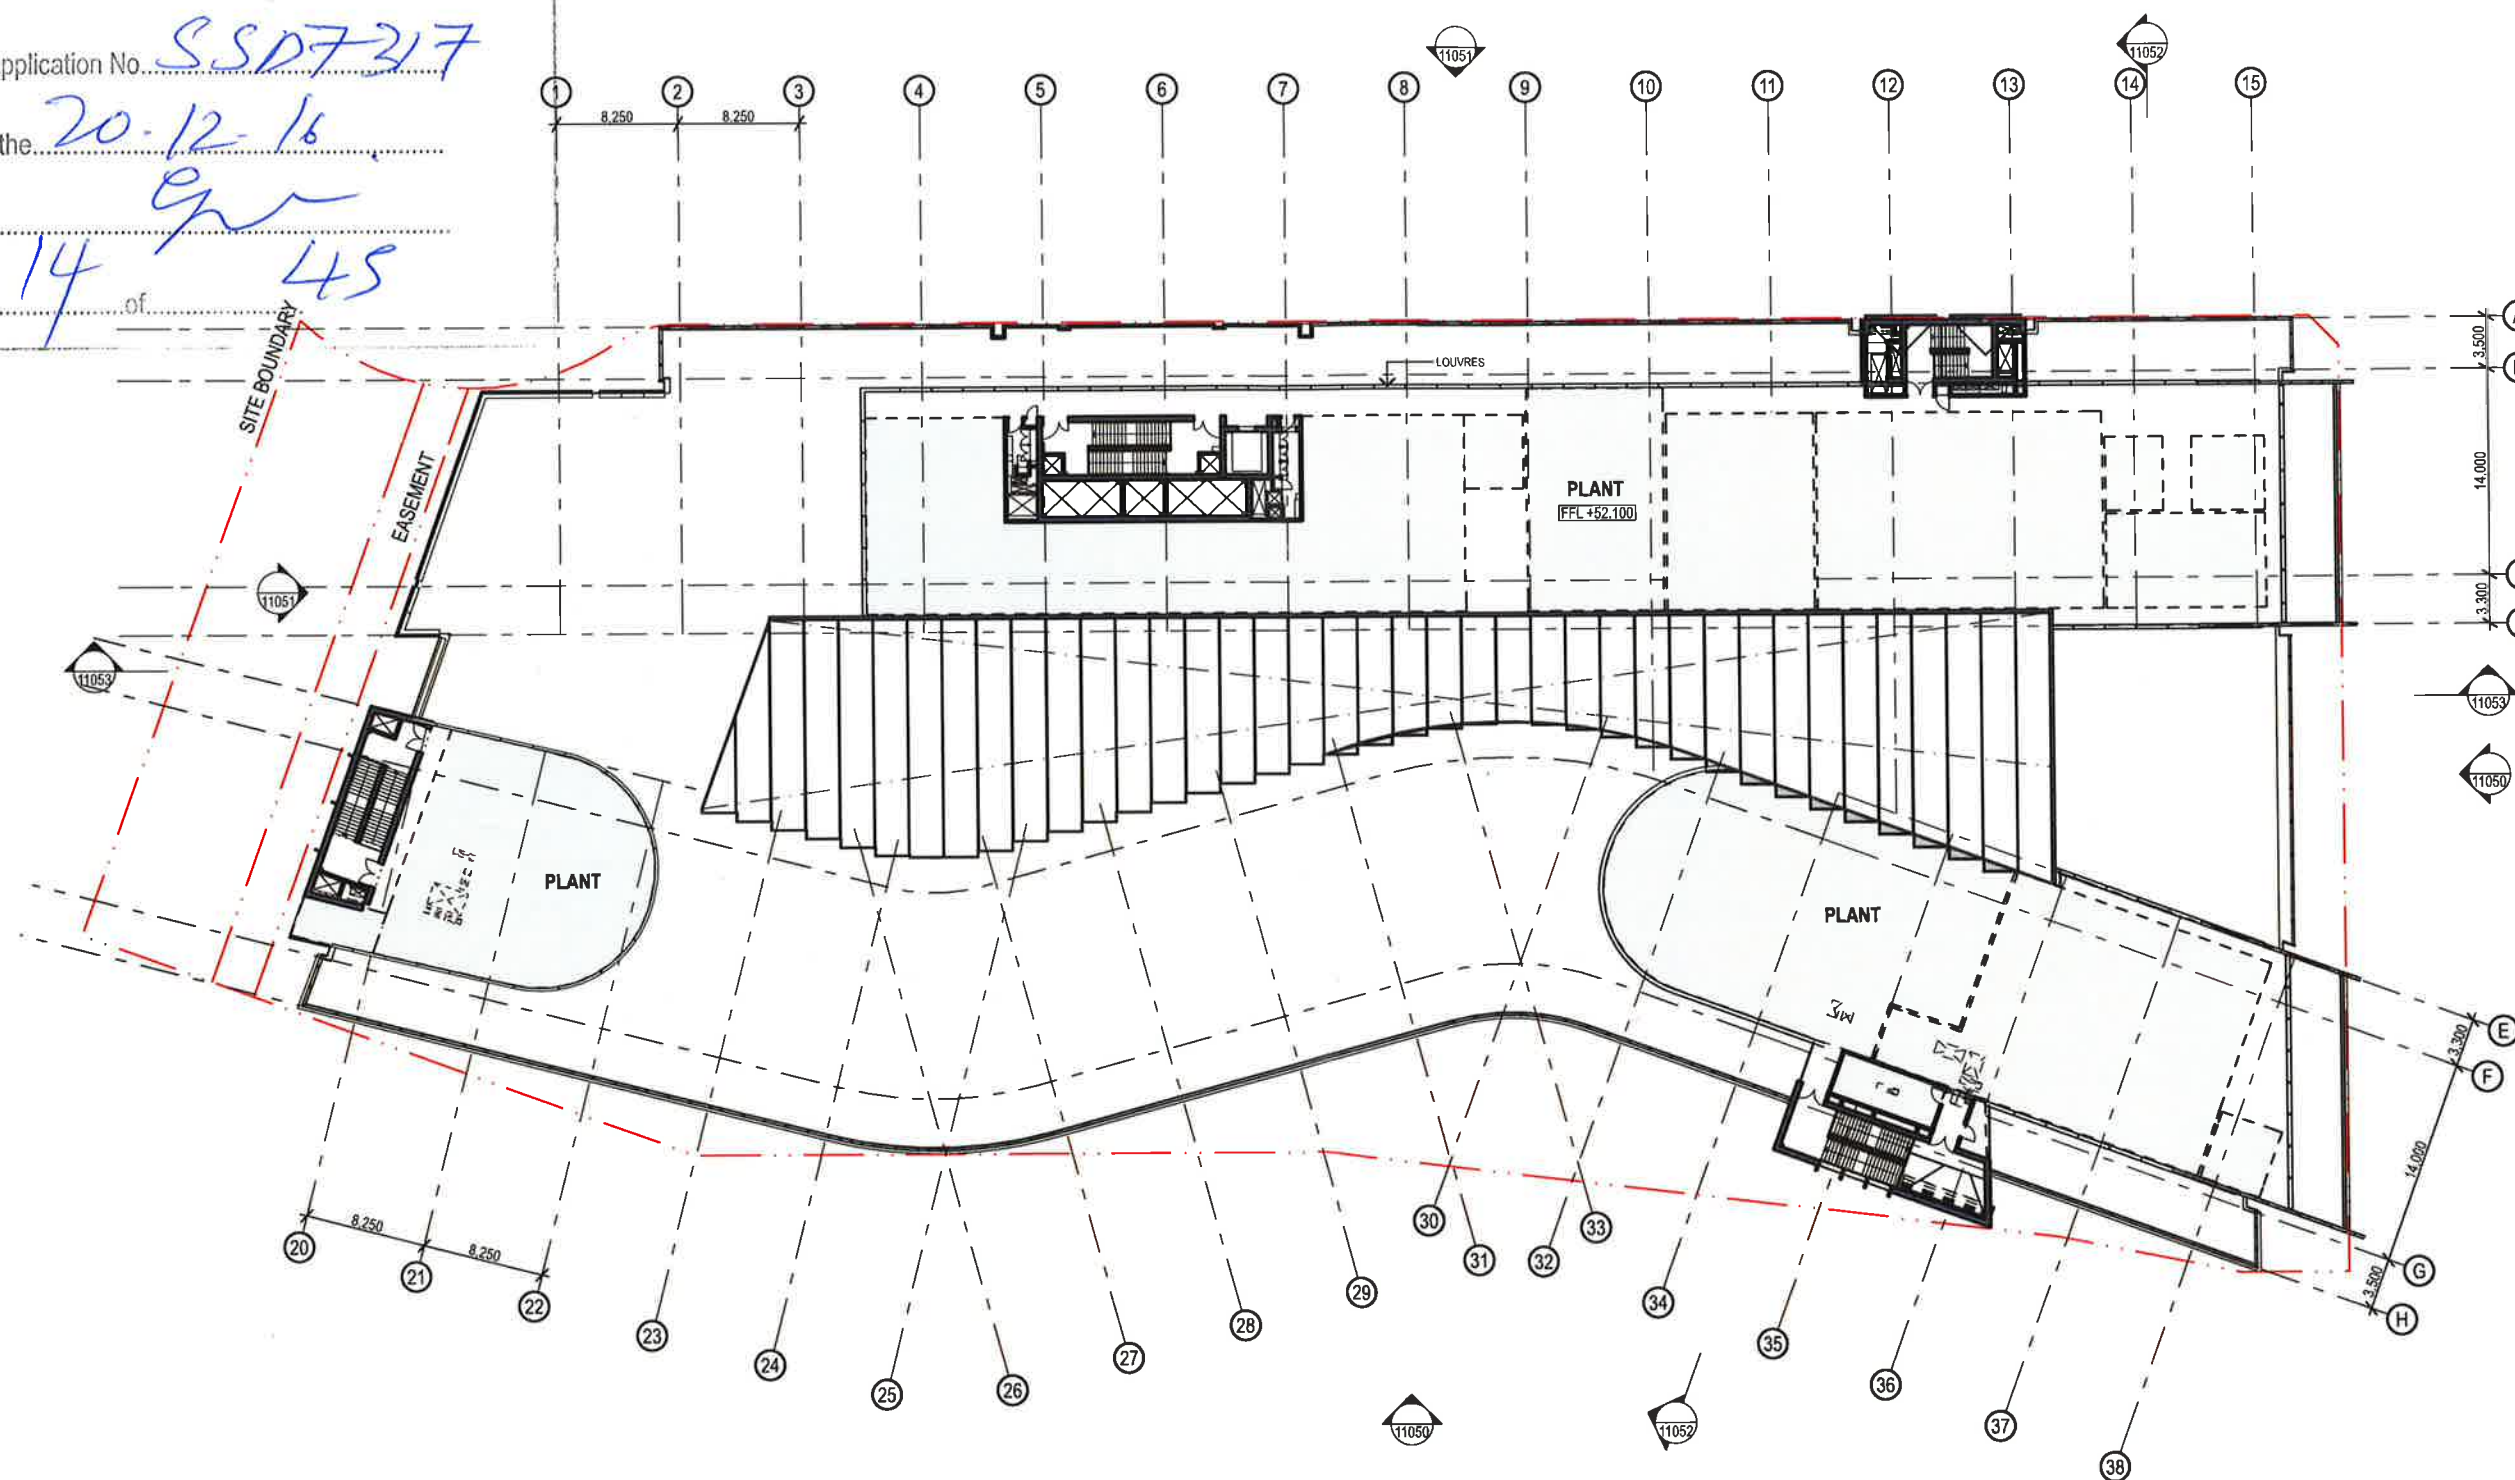



NSW GOVERNMENT
Planning

Issued under the Environmental Planning and Assessment Act 1979

Approved Application No. **SSD 7317**

granted on the **20-12-16**

Signed **[Signature]**

Sheet No. **15** of **48**

