



NSW GOVERNMENT
Planning


Issued under the Environmental Planning and Assessment Act 1979

Approved Application No. SSD 7561

granted on the 17.5.2018

Signed L. D.

Sheet No. 1 of 19

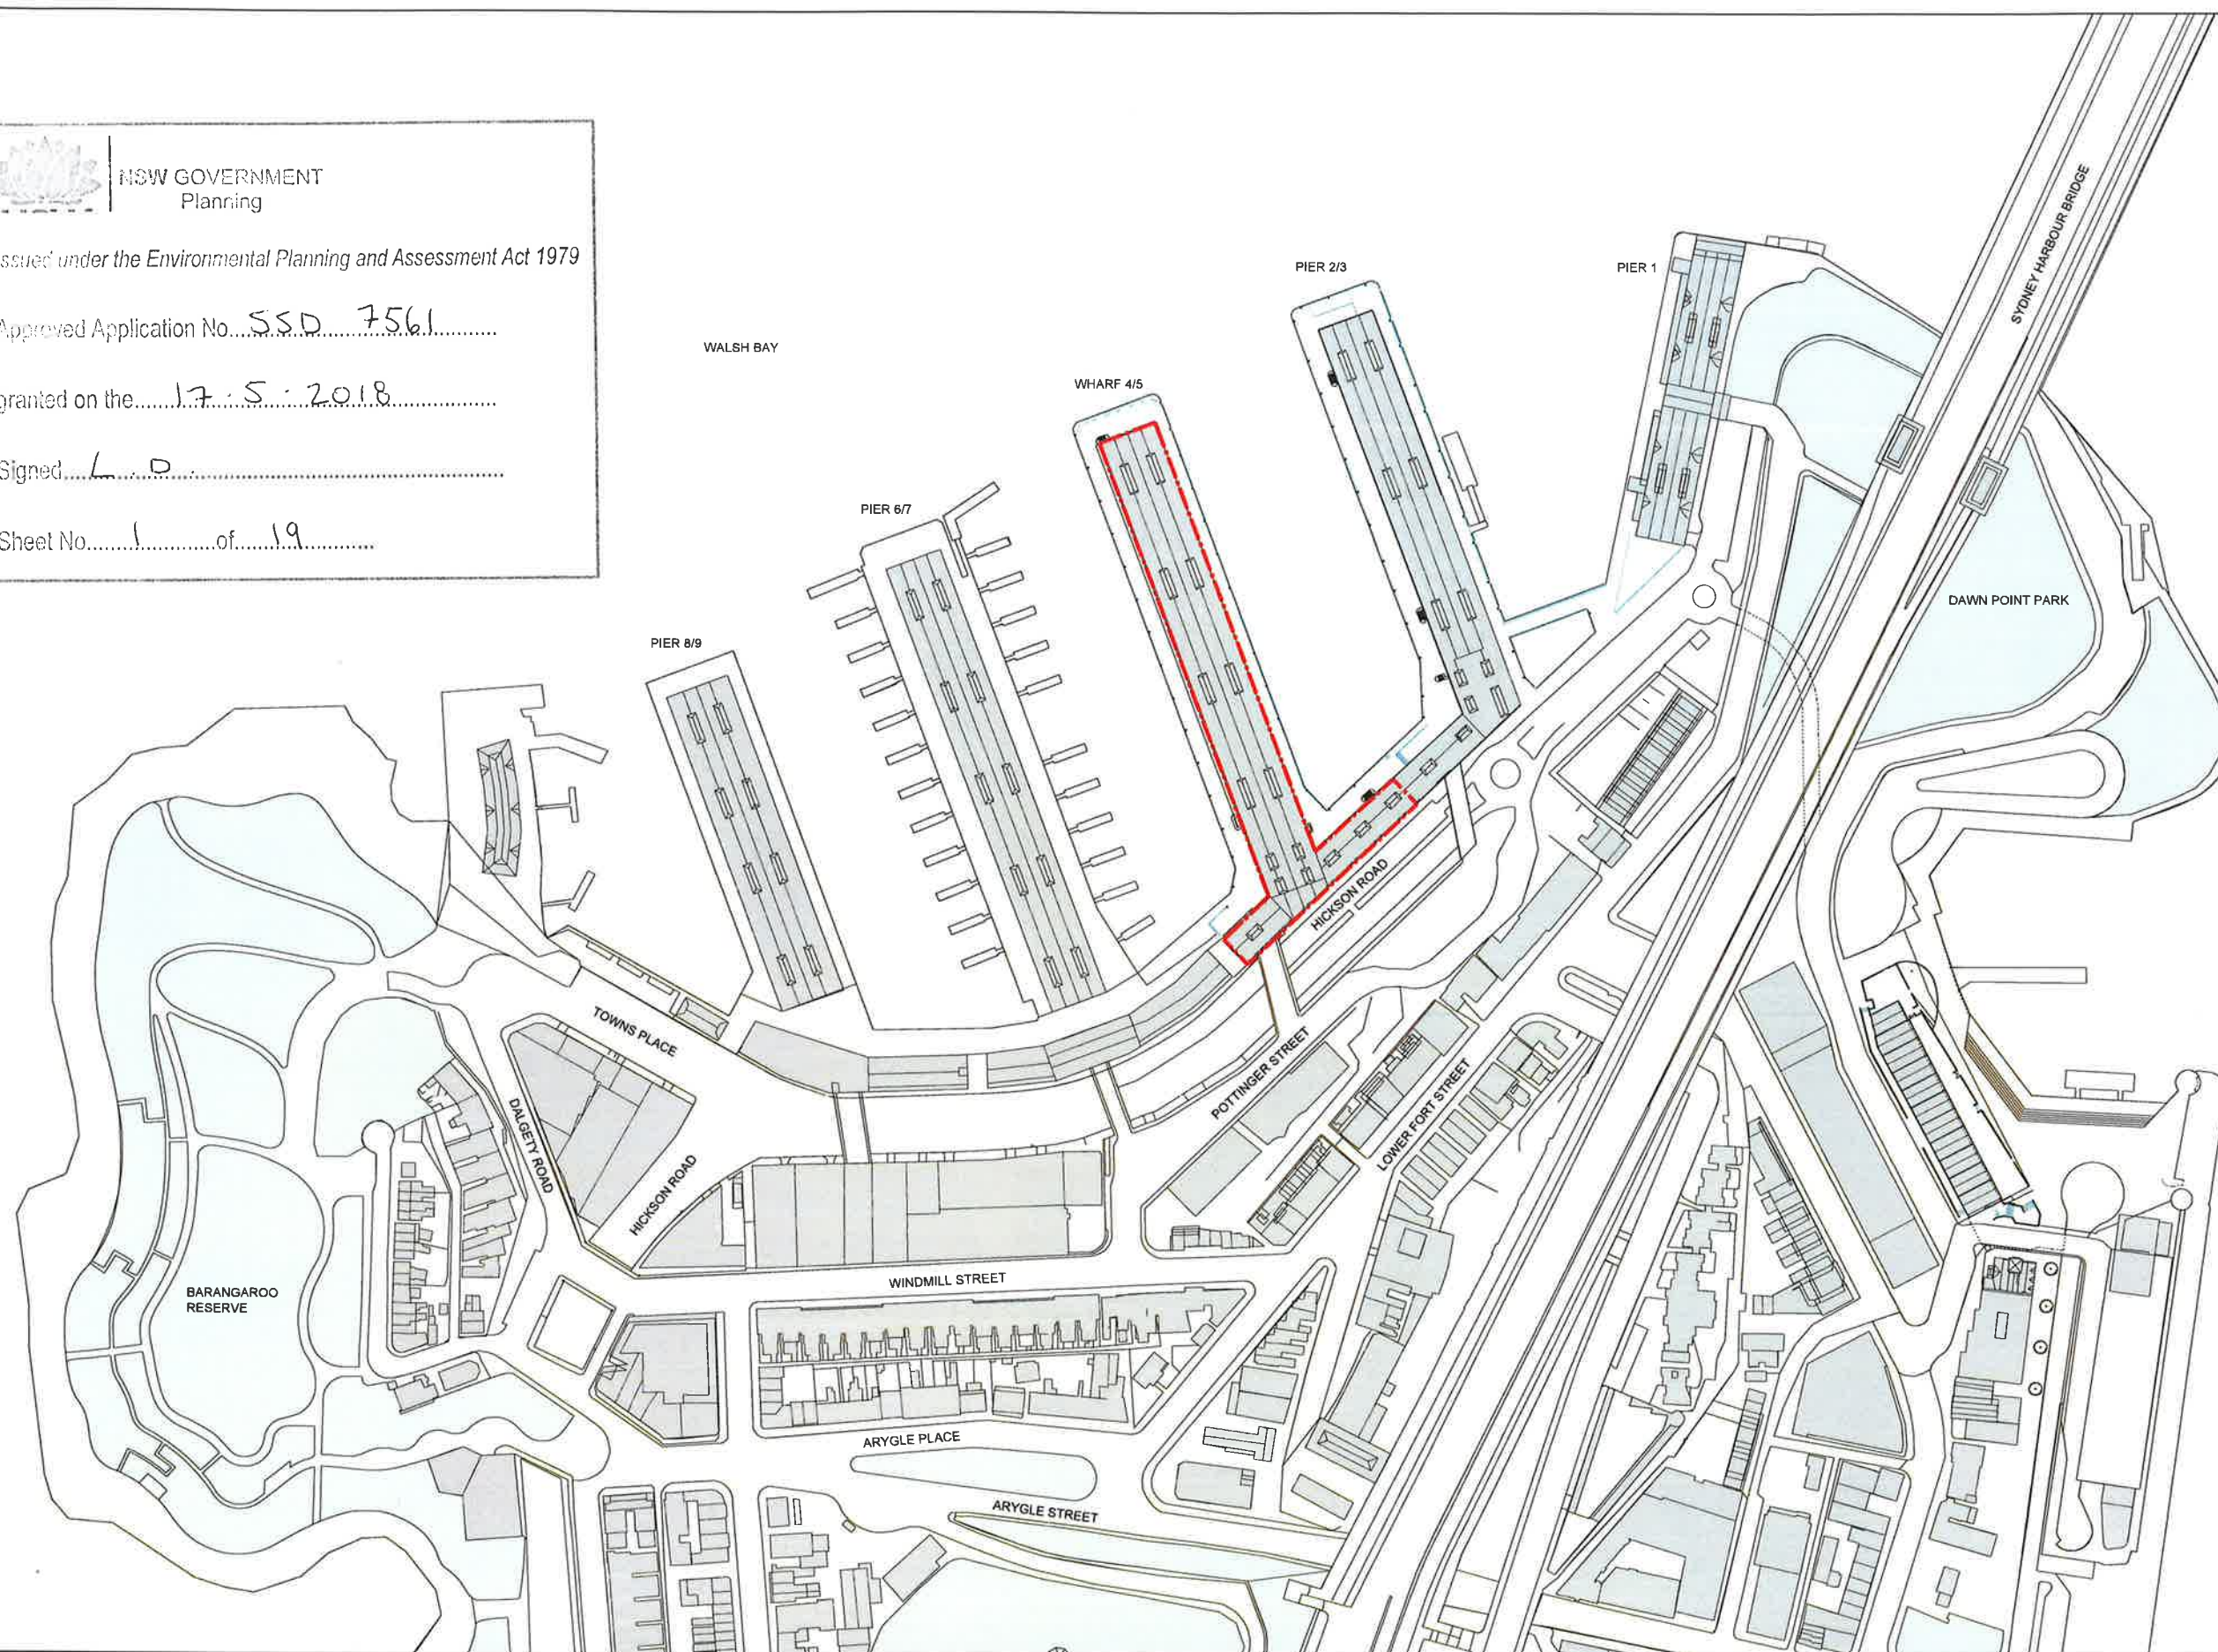

REFERENCE MAP

NOTES

- DO NOT SCALE DRAWINGS. WRITTEN DIMENSIONS GOVERN.
- ALL DIMENSIONS ARE IN METRES UNLESS NOTED OTHERWISE.
- ALL DIMENSIONS SHALL BE VERIFIED ON SITE BEFORE PROCEEDING WITH THE WORK. HASSELL SHALL BE NOTIFIED IN WRITING OF ANY DISCREPANCY.
- THIS DRAWING MUST BE READ IN CONJUNCTION WITH ALL RELEVANT CONTRACTS, SPECIFICATIONS AND DRAWINGS.

© COPYRIGHT OF THIS DRAWING IS VESTED IN HASSELL, LTD.
2017 HASSELL, LTD.

THIS DRAWING IS AN UNCONTROLLED COPY, UNLESS NOTED OTHERWISE.

REV	DESCRIPTION	DATE
01	ISSUE FOR BSA	02.10.17
02	RESPONSE TO BSA SUBMISSION	19.02.17
03	ISSUE FOR BSA	12.09.16
04	ISSUE FOR PRICING	10.02.16
05	FOR INFORMATION	05.09.16
06	DESCRIPTION	

WALLS AND FINISHES

EXISTING	PROPOSED
0101 EXISTING TIMBER BATTENS	0201 CONCRETE
0102 EXISTING FLOOR	0202 ACoustic TIMBER FLOOR
0103 EXISTING ACoustic CEILING	0203 FURFILL TRAFFICABLE PLY
0104 EXISTING PLASTERBOARD	0204 PLYWOOD FLOORING
0105 UNDERFLOOR EXISTING MEZZ	0205 FEATURE TIMBER (PARQUET)
0106 EXISTING HANGAR FLOOR	0206 MECHANICAL PLYWOOD FLOOR
0107 EXISTING DECKING	0207 KITCHEN TILES
0108 EXISTING CONCRETE	0208 FOM FACILITIES TILE
0109 EXISTING CONCRETE	0209 HIGH FACILITIES TILE
0110 EXISTING CONCRETE	0210 CHERRY TILE 1
0111 EXISTING CONCRETE	0211 CARPET TILE 2
0112 EXISTING CONCRETE	0212 RESILIENT FLOOR FINISH

PROPOSED

0301 BATHING TO MATCH EXISTING
0302 PLYWOOD CEILING
0303 ACoustic PLYWOOD
0304 100MM TIMBER BOARD 20MM GAP
0305 PLASTERBOARD PAINT FINISH

CONSULTANT

ACCESS CONSULTANT ACCESSIBILITY SOLUTIONS P 9495 1843 E. mack@accessibility.com.au	CONSTRUCTION MANAGEMENT CADENCE P 8371 6486 E. cadence@cadence.com.au	HERITAGE CONSULTANT TROPMAN AND TROPMAN ARCHITECTS P 8371 1255 E. t.tropman@tropmanarchitects.com.au	MECHANICAL ENGINEER ARUP P 8371 9982 E. mack@arup.com	STATUTORY PLANNER M&J PLANNING P 8116 3115 E. tony@mjplanning.com.au	VERTICAL TRANSPORT ARUP P 8371 9982 E. mack@arup.com
ACOUSTIC CONSULTANT CHARCOALBLUE P 8417 6524 E. mack@charcoalblue.com	ELECTRICAL ENGINEER ARUP P 8371 9982 E. mack@arup.com	HYDRAULIC CONSULTANT PROJECT MANAGEMENT ROOT PROJECTS AUSTRALIA P 8371 9982 E. mack@rootprojects.com.au	STRUCTURAL ENGINEER TAYLOR THOMSON WHITEHEAD P 8430 7286 E. taylor@ttwh.com.au	WASTE CONSULTANT ARUP P 8371 9982 E. mack@arup.com	
ACOUSTIC CONSULTANT ARUP P 8371 9982 E. mack@arup.com	ESD CONSULTANT ARUP P 8371 9982 E. mack@arup.com	ICT AND AV ENGINEER ARUP P 8371 9982 E. mack@arup.com	QUANTITY SURVEYOR LTS LOOKLEY P 8371 9982 E. mack@ltslookley.com.au	SURVEYOR LTS LOOKLEY P 8371 9982 E. mack@ltslookley.com.au	
BCA CONSULTANT BLACKETTY NICHOLSON & ASSOCIATES P 8371 9982 E. mack@blacketty.com.au	FIRE SERVICES ENGINEER ARUP P 8371 9982 E. mack@arup.com	KITCHEN CONSULTANT LANDSTON DESIGN GROUP P 8430 7286 E. mack@landstongroup.com.au	SPECIALIST LIGHTING ARUP P 8371 9982 E. mack@arup.com	THEATRE CONSULTANT CHARCOALBLUE P 8417 6524 E. mack@charcoalblue.com	

CLIENT

SYDNEY THEATRE COMPANY

The Wharf, Pier 4
Hickson Road, Walsh Bay

CONSULTANT

HASSELL LIMITED ACN 971 711 415
LEVEL 2 PIER 8/9 23 HICKSON ROAD
SYDNEY NSW 2000 AUSTRALIA
02 9550 1100
T 61 2 9121 2001

HASSELL

PROJECT


STC50 - SYDNEY THEATRE COMPANY

STATUS

FOR APPROVAL

SCALE @ A3	DRAWN	COORD	REVIEWED	APPROVED
1:1000	SB	CA	CA	KMcB

PROJECT NUMBER: STC50 - 011509
DRAWING NUMBER: STC_A_0101
REV: 05

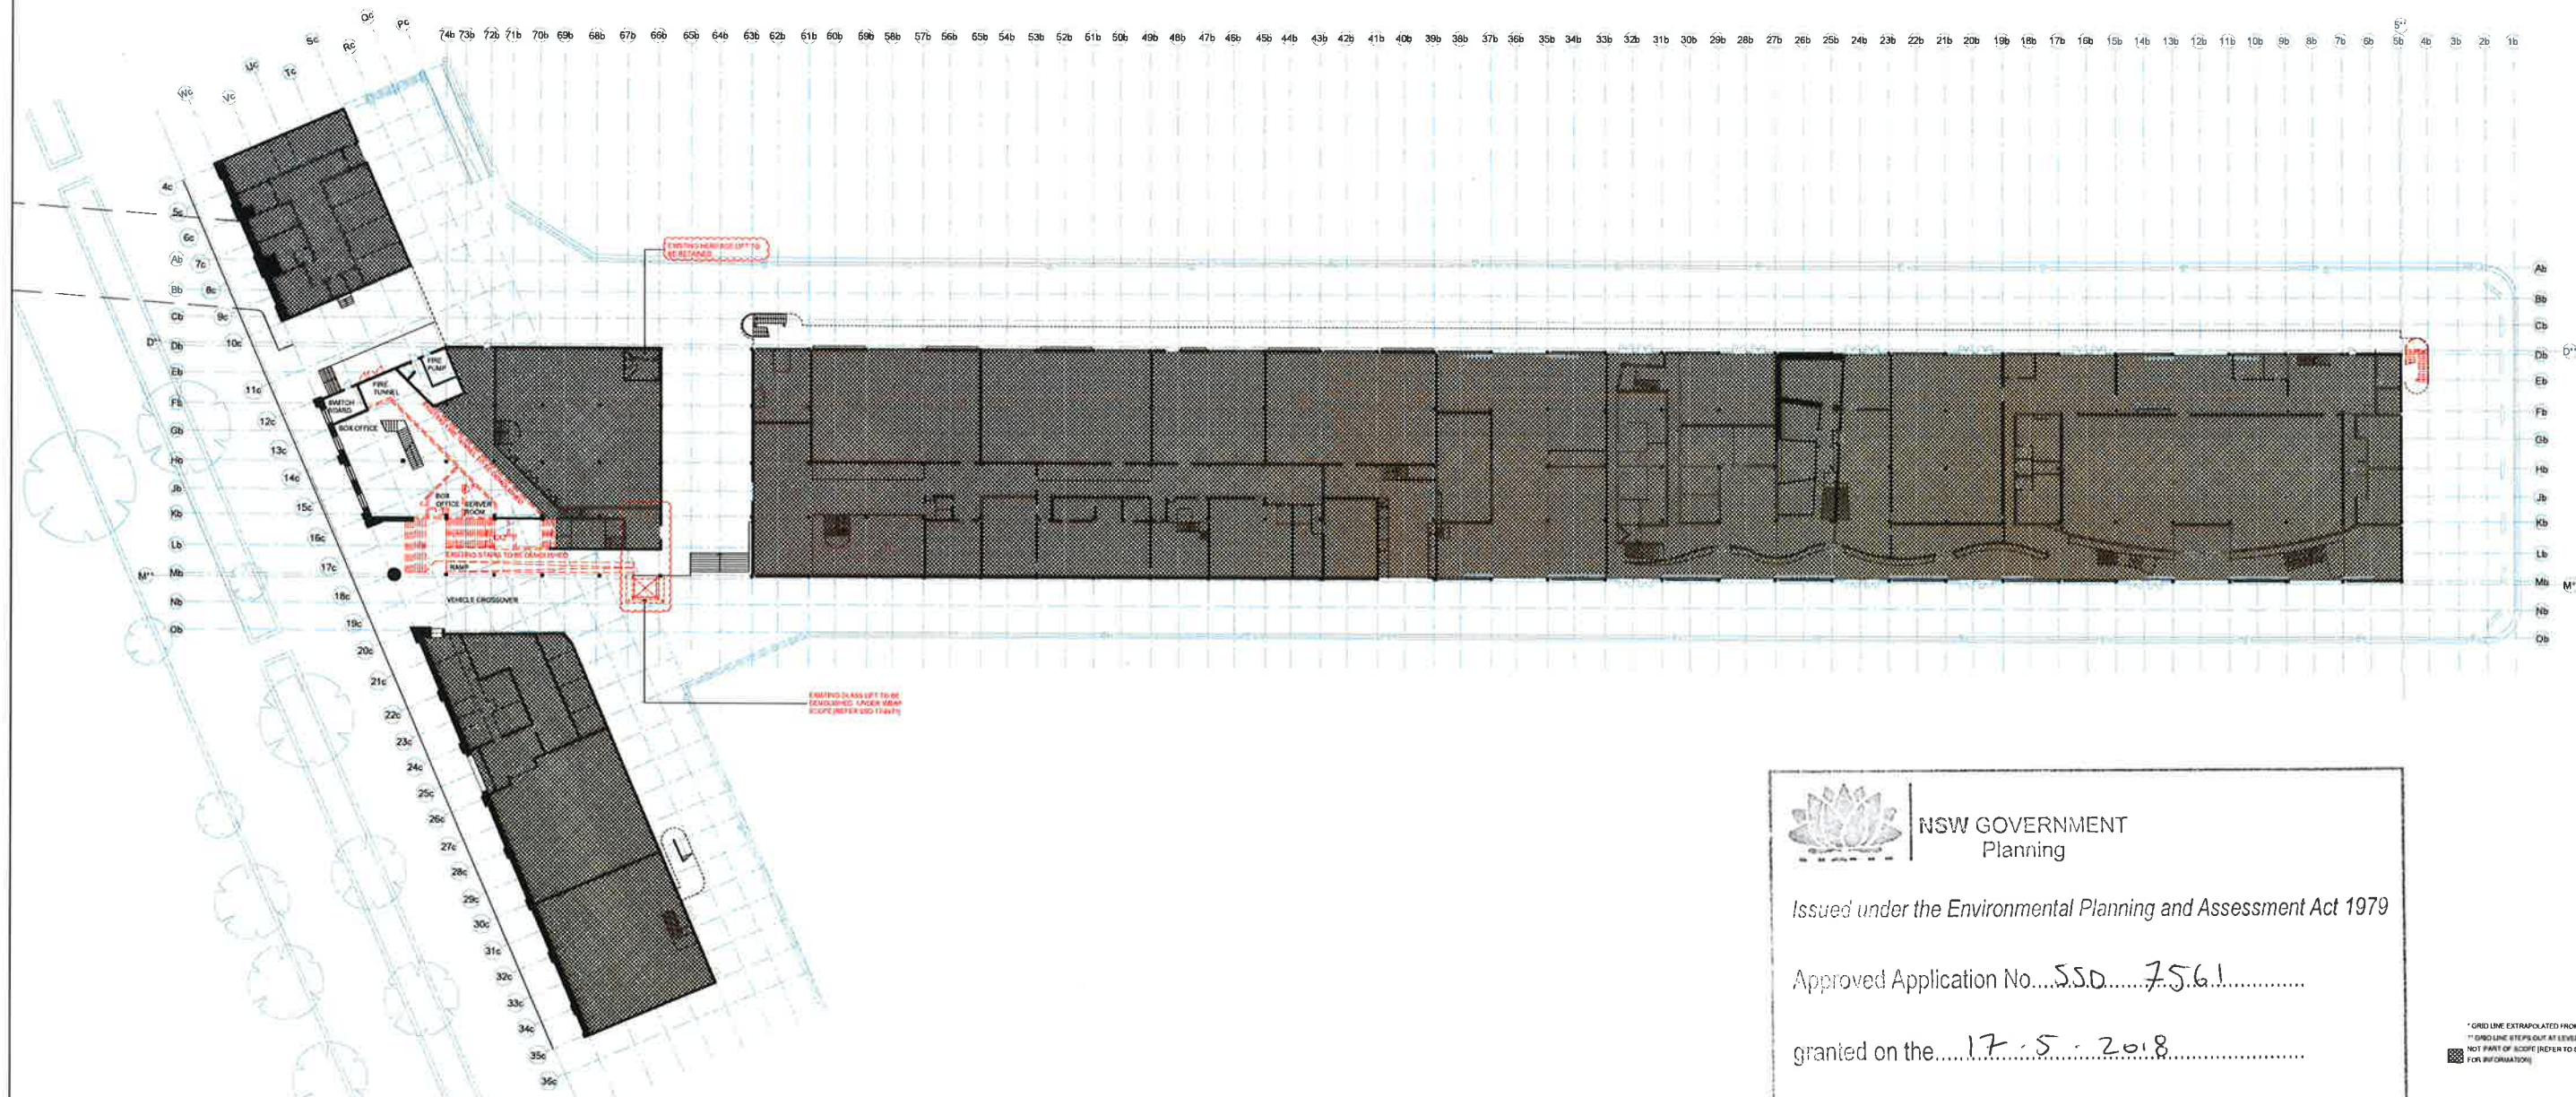



NSW GOVERNMENT
Planning

Issued under the Environmental Planning and Assessment Act 1979


Approved Application No. SSD 7561


granted on the 17.5.2018

Signed L.D.

Sheet No. 2 of 19

* GRID LINE EXTRAPOLATED FROM PIER NUMBERS
** GRID LINE EXTRAPOLATED AT LEVEL 1
NOT PART OF SCOPE (REFER TO SSD 17-001)
FOR INFORMATION

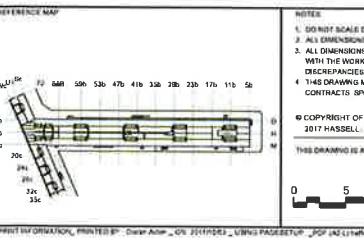REFERENCE MAP 	NOTES - DO NOT SCALE DRAWINGS. WRITTEN DIMENSIONS GOVERN. - ALL DIMENSIONS ARE IN METRES UNLESS NOTED OTHERWISE. - ALL DIMENSIONS SHALL BE VERIFIED ON SITE BEFORE PROCEEDING WITH THE WORK. HASSELL SHALL BE NOTIFIED IN WRITING OF ANY DISCREPANCIES. - THIS DRAWING MUST BE READ IN CONJUNCTION WITH ALL RELEVANT CONTRACTS, SPECIFICATIONS AND DRAWINGS. © COPYRIGHT OF THIS DRAWING IS VESTED IN HASSELL LTD. 2017 HASSELL LTD. THIS DRAWING IS AN UNCONTROLLED COPY, UNLESS NOTED OTHERWISE.	REVISIONS <table><tr><th>REV</th><th>DESCRIPTION</th><th>DATE</th></tr><tr><td>01</td><td>ISSUE FOR ESDA</td><td>02.10.17</td></tr><tr><td>02</td><td>RESPONSE TO ESDA SUBMISSION</td><td>12.03.17</td></tr><tr><td>03</td><td>ISSUE FOR ESDA</td><td>12.10.16</td></tr><tr><td>04</td><td>ISSUE FOR PRELIM</td><td>08.10.16</td></tr><tr><td>05</td><td>FOR PRELIM</td><td>26.08.16</td></tr><tr><td>06</td><td>FOR INFORMATION</td><td>24.08.16</td></tr><tr><td>07</td><td>FOR INFORMATION</td><td>23.08.16</td></tr></table>	REV	DESCRIPTION	DATE	01	ISSUE FOR ESDA	02.10.17	02	RESPONSE TO ESDA SUBMISSION	12.03.17	03	ISSUE FOR ESDA	12.10.16	04	ISSUE FOR PRELIM	08.10.16	05	FOR PRELIM	26.08.16	06	FOR INFORMATION	24.08.16	07	FOR INFORMATION	23.08.16	MATERIALS AND FINISHES <table><tr><th>EXISTING</th><th>PROPOSED</th></tr><tr><td>EC01 EXISTING TIMBER BATTENS</td><td>EC01 CONCRETE</td></tr><tr><td>EC02 EXISTING FILL</td><td>TC01 ACQUATIC TIMBER FLOOR</td></tr><tr><td>EC03 EXISTING ACQUATIC CEILING</td><td>TC02 HORIZONTAL TERRAZZO TILE</td></tr><tr><td>EC04 EXISTING PLASTERBOARD</td><td>TC03 ALUMINUM FLOORING</td></tr><tr><td>EC05 UNDERBONE EXISTING WELLS</td><td>TC04 FEATURE TIMBER (PARQUET)</td></tr><tr><td>EC06 EXISTING CONCRETE</td><td>TC05 MEZZANINE PLYWOOD FLOOR</td></tr><tr><td>EC07 EXISTING DECOR</td><td>TC06 MEZZANINE PLYWOOD FLOOR</td></tr><tr><td>EC08 EXISTING CONCRETE</td><td>TC07 MEZZANINE PLYWOOD FLOOR</td></tr><tr><td>EC09 EXISTING CONCRETE</td><td>TC08 MEZZANINE PLYWOOD FLOOR</td></tr><tr><td>EC10 EXISTING CONCRETE</td><td>TC09 MEZZANINE PLYWOOD FLOOR</td></tr><tr><td>EC11 EXISTING CONCRETE</td><td>TC10 MEZZANINE PLYWOOD FLOOR</td></tr><tr><td>EC12 EXISTING CONCRETE</td><td>TC11 MEZZANINE PLYWOOD FLOOR</td></tr><tr><td>EC13 EXISTING CONCRETE</td><td>TC12 MEZZANINE PLYWOOD FLOOR</td></tr><tr><td>EC14 EXISTING CONCRETE</td><td>TC13 MEZZANINE PLYWOOD FLOOR</td></tr><tr><td>EC15 EXISTING CONCRETE</td><td>TC14 MEZZANINE PLYWOOD FLOOR</td></tr><tr><td>EC16 EXISTING CONCRETE</td><td>TC99 MEZZANINE PLYWOOD FLOOR</td></tr></table>	EXISTING	PROPOSED	EC01 EXISTING TIMBER BATTENS	EC01 CONCRETE	EC02 EXISTING FILL	TC01 ACQUATIC TIMBER FLOOR	EC03 EXISTING ACQUATIC CEILING	TC02 HORIZONTAL TERRAZZO TILE	EC04 EXISTING PLASTERBOARD	TC03 ALUMINUM FLOORING	EC05 UNDERBONE EXISTING WELLS	TC04 FEATURE TIMBER (PARQUET)	EC06 EXISTING CONCRETE	TC05 MEZZANINE PLYWOOD FLOOR	EC07 EXISTING DECOR	TC06 MEZZANINE PLYWOOD FLOOR	EC08 EXISTING CONCRETE	TC07 MEZZANINE PLYWOOD FLOOR	EC09 EXISTING CONCRETE	TC08 MEZZANINE PLYWOOD FLOOR	EC10 EXISTING CONCRETE	TC09 MEZZANINE PLYWOOD FLOOR	EC11 EXISTING CONCRETE	TC10 MEZZANINE PLYWOOD FLOOR	EC12 EXISTING CONCRETE	TC11 MEZZANINE PLYWOOD FLOOR	EC13 EXISTING CONCRETE	TC12 MEZZANINE PLYWOOD FLOOR	EC14 EXISTING CONCRETE	TC13 MEZZANINE PLYWOOD FLOOR	EC15 EXISTING CONCRETE	TC14 MEZZANINE PLYWOOD FLOOR	EC16 EXISTING CONCRETE	TC15 MEZZANINE PLYWOOD FLOOR	EC17 EXISTING CONCRETE	TC16 MEZZANINE PLYWOOD FLOOR	EC18 EXISTING CONCRETE	TC17 MEZZANINE PLYWOOD FLOOR	EC19 EXISTING CONCRETE	TC18 MEZZANINE PLYWOOD FLOOR	EC20 EXISTING CONCRETE	TC19 MEZZANINE PLYWOOD FLOOR	EC21 EXISTING CONCRETE	TC20 MEZZANINE PLYWOOD FLOOR	EC22 EXISTING CONCRETE	TC21 MEZZANINE PLYWOOD FLOOR	EC23 EXISTING CONCRETE	TC22 MEZZANINE PLYWOOD FLOOR	EC24 EXISTING CONCRETE	TC23 MEZZANINE PLYWOOD FLOOR	EC25 EXISTING CONCRETE	TC24 MEZZANINE PLYWOOD FLOOR	EC26 EXISTING CONCRETE	TC25 MEZZANINE PLYWOOD FLOOR	EC27 EXISTING CONCRETE	TC26 MEZZANINE PLYWOOD FLOOR	EC28 EXISTING CONCRETE	TC27 MEZZANINE PLYWOOD FLOOR	EC29 EXISTING CONCRETE	TC28 MEZZANINE PLYWOOD FLOOR	EC30 EXISTING CONCRETE	TC91 MEZZANINE PLYWOOD FLOOR	EC93 EXISTING CONCRETE	TC92 MEZZANINE PLYWOOD FLOOR	EC94 EXISTING CONCRETE	TC93 MEZZANINE PLYWOOD FLOOR	EC95 EXISTING CONCRETE	TC94 MEZZANINE PLYWOOD FLOOR	EC96 EXISTING CONCRETE	TC95 MEZZANINE PLYWOOD FLOOR	EC97 EXISTING CONCRETE	TC96 MEZZANINE PLYWOOD FLOOR	EC98 EXISTING CONCRETE	TC97 MEZZANINE PLYWOOD FLOOR	EC99 EXISTING CONCRETE	TC98 MEZZANINE PLYWOOD FLOOR	EC100 EXISTING CONCRETE	TC99 MEZZANINE PLYWOOD FLOOR	CONSULTANTS <table><tr><th>CONSULTANT</th><th>CONTACT</th></tr><tr><td>ACCESS CONSULTANT</td><td>ACCESS CONSULTANT</td></tr><tr><td>CONSTRUCTION MANAGEMENT</td><td>CONSTRUCTION MANAGEMENT</td></tr><tr><td>HERITAGE CONSULTANT</td><td>HERITAGE CONSULTANT</td></tr><tr><td>MECHANICAL ENGINEER</td><td>MECHANICAL ENGINEER</td></tr><tr><td>STATUTORY PLANNER</td><td>STATUTORY PLANNER</td></tr><tr><td>VEHICLE TRANSPORT</td><td>VEHICLE TRANSPORT</td></tr><tr><td>SYDNEY THEATRE COMPANY</td><td>SYDNEY THEATRE COMPANY</td></tr></table>	CONSULTANT	CONTACT	ACCESS CONSULTANT	ACCESS CONSULTANT	CONSTRUCTION MANAGEMENT	CONSTRUCTION MANAGEMENT	HERITAGE CONSULTANT	HERITAGE CONSULTANT	MECHANICAL ENGINEER	MECHANICAL ENGINEER	STATUTORY PLANNER	STATUTORY PLANNER	VEHICLE TRANSPORT	VEHICLE TRANSPORT	SYDNEY THEATRE COMPANY	SYDNEY THEATRE COMPANY	
REV	DESCRIPTION	DATE	
01	ISSUE FOR ESDA	02.10.17	
02	RESPONSE TO ESDA SUBMISSION	12.03.17	
03	ISSUE FOR ESDA	12.10.16	
04	ISSUE FOR PRELIM	08.10.16	
05	FOR PRELIM	26.08.16	
06	FOR INFORMATION	24.08.16	
07	FOR INFORMATION	23.08.16	
EXISTING	PROPOSED	
EC01 EXISTING TIMBER BATTENS	EC01 CONCRETE	
EC02 EXISTING FILL	TC01 ACQUATIC TIMBER FLOOR	
EC03 EXISTING ACQUATIC CEILING	TC02 HORIZONTAL TERRAZZO TILE	
EC04 EXISTING PLASTERBOARD	TC03 ALUMINUM FLOORING	
EC05 UNDERBONE EXISTING WELLS	TC04 FEATURE TIMBER (PARQUET)	
EC06 EXISTING CONCRETE	TC05 MEZZANINE PLYWOOD FLOOR	
EC07 EXISTING DECOR	TC06 MEZZANINE PLYWOOD FLOOR	
EC08 EXISTING CONCRETE	TC07 MEZZANINE PLYWOOD FLOOR	
EC09 EXISTING CONCRETE	TC08 MEZZANINE PLYWOOD FLOOR	
EC10 EXISTING CONCRETE	TC09 MEZZANINE PLYWOOD FLOOR	
EC100 EXISTING CONCRETE	TC99 MEZZANINE PLYWOOD FLOOR	
CONSULTANT	CONTACT	
ACCESS CONSULTANT	ACCESS CONSULTANT	
CONSTRUCTION MANAGEMENT	CONSTRUCTION MANAGEMENT	
HERITAGE CONSULTANT	HERITAGE CONSULTANT	
MECHANICAL ENGINEER	MECHANICAL ENGINEER	
STATUTORY PLANNER	STATUTORY PLANNER	
VEHICLE TRANSPORT	VEHICLE TRANSPORT	
SYDNEY THEATRE COMPANY	SYDNEY THEATRE COMPANY	
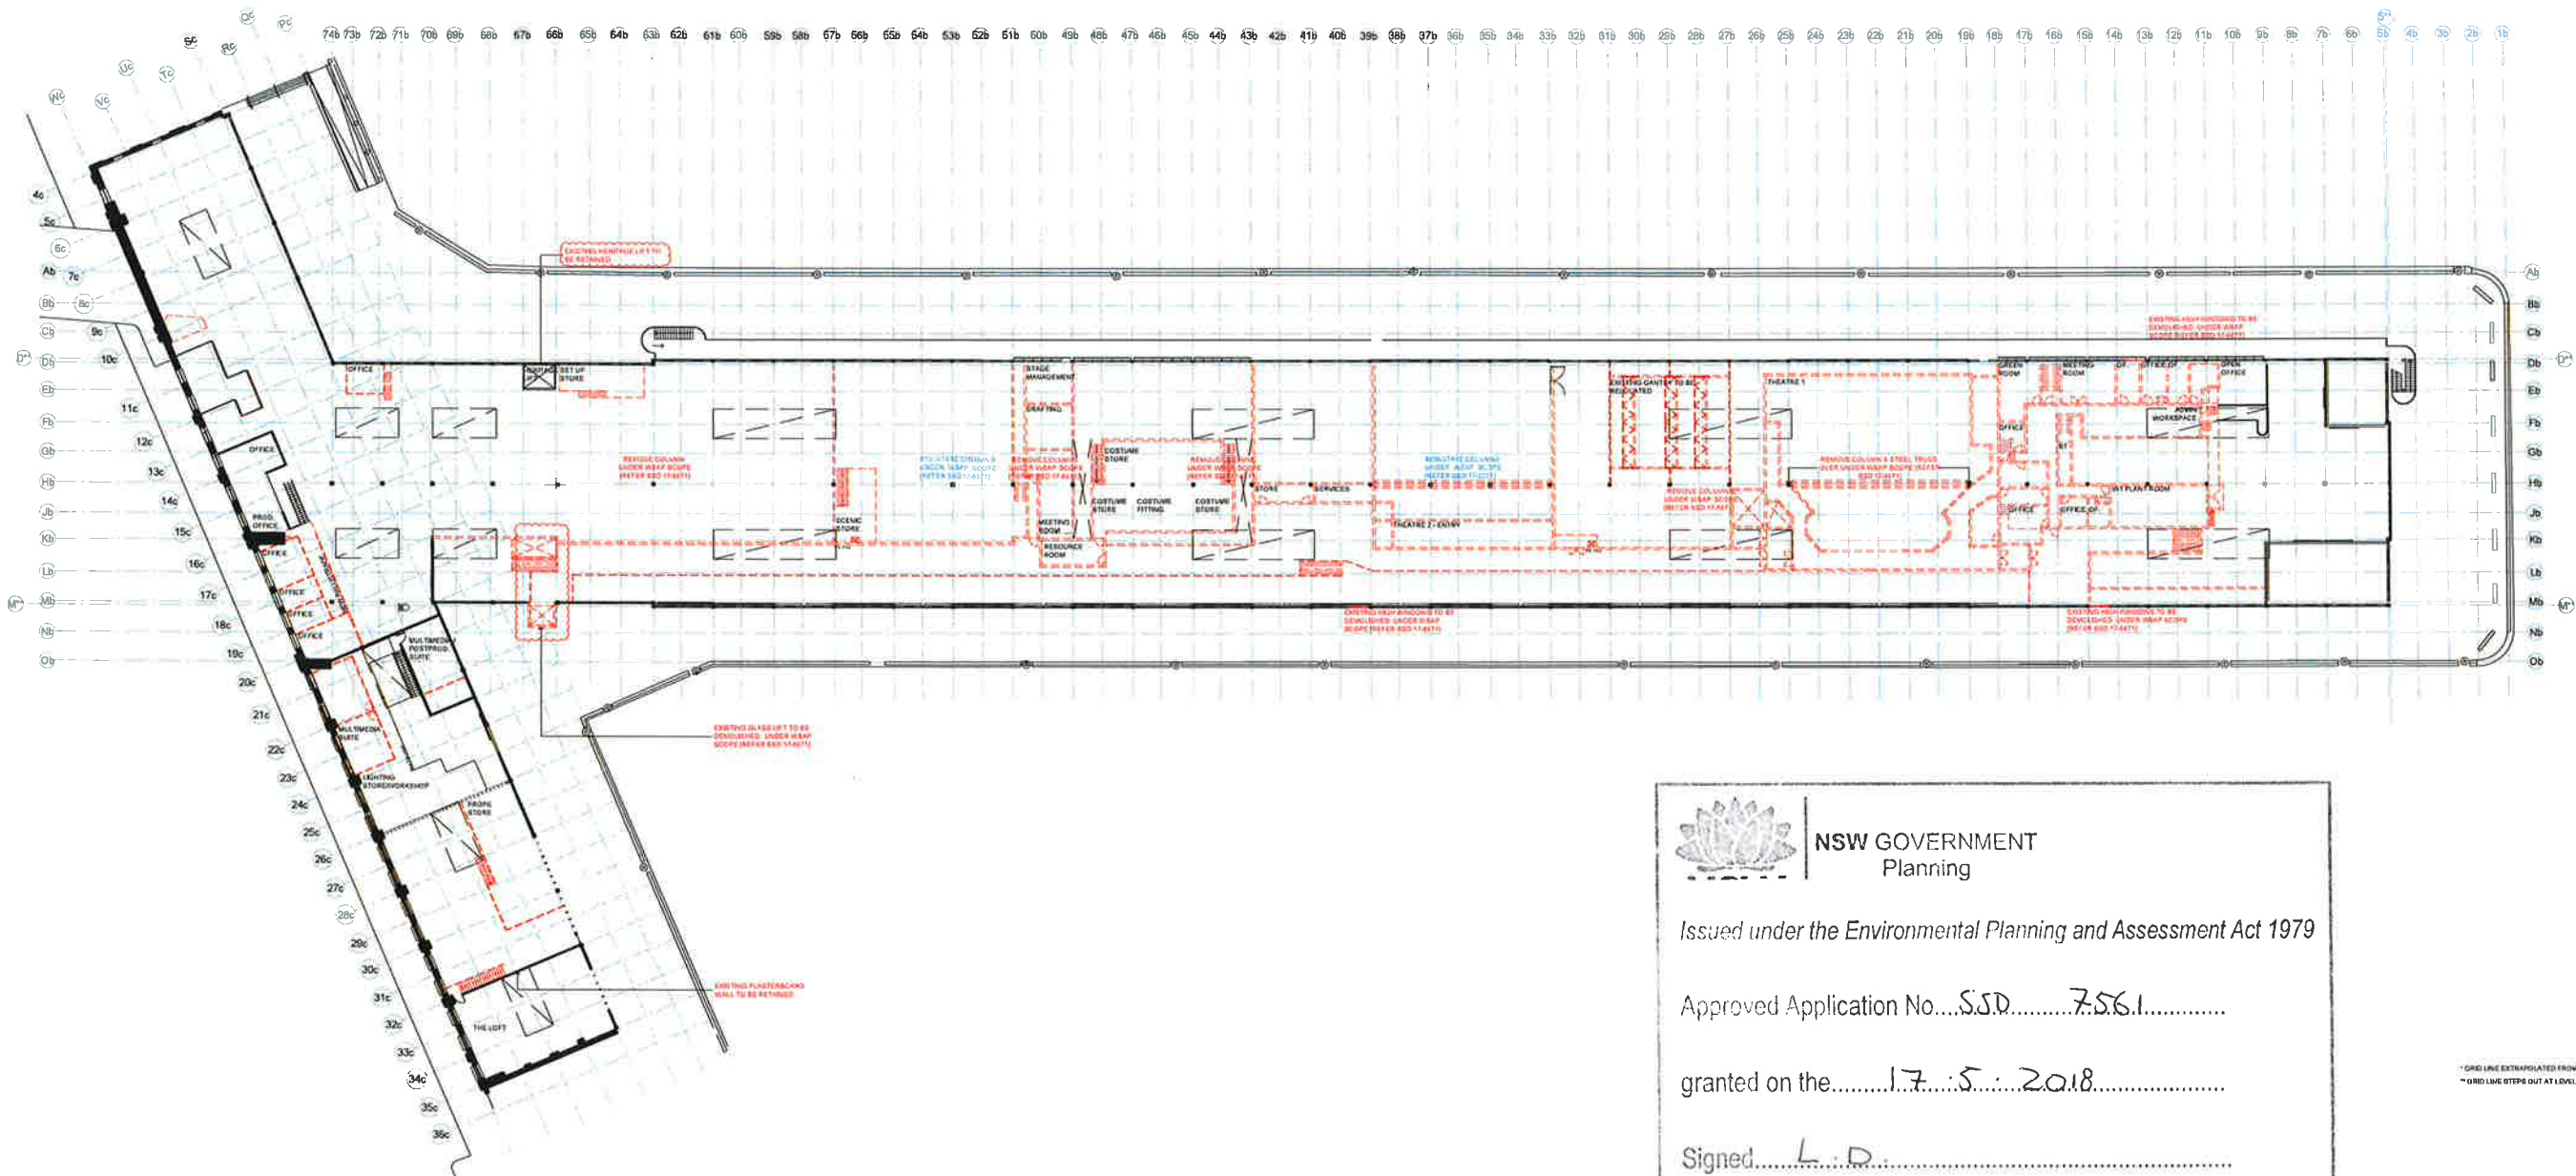



NSW GOVERNMENT
Planning


Issued under the Environmental Planning and Assessment Act 1979

Approved Application No. S.S.D. 7.56.1

granted on the 17.5.2018

Signed L.D.

Sheet No. 5 of 19

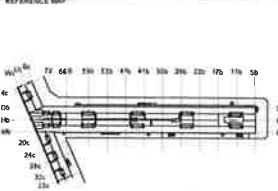

REFERENCE MAP

NOTES

- DO NOT SCALE DRAWINGS. WRITTEN DIMENSIONS GOVERN.
- ALL DIMENSIONS ARE IN METRES UNLESS NOTED OTHERWISE.
- ALL DIMENSIONS SHALL BE VERIFIED ON SITE BEFORE PROCEEDING WITH THE WORK. HASSELL SHALL BE NOTIFIED IN WRITING OF ANY DISCREPANCIES.
- THIS DRAWING MUST BE READ IN CONJUNCTION WITH ALL RELEVANT CONTRACTS, SPECIFICATIONS AND DRAWINGS.

© COPYRIGHT OF THIS DRAWING IS VESTED IN HASSELL LTD.
2017 HASSELL LTD.

THIS DRAWING IS AN UNCONTROLLED COPY, UNLESS NOTED OTHERWISE.

REVISIONS

NO	REASON FOR BOD	DATE
01	ISSUE FOR BOD	10.10.17
02	RESPONSE TO BOD SUBMISSION	13.02.17
03	ISSUE FOR BOD	12.10.18
04	ISSUE FOR PRICING	05.10.18
05	FOR INFORMATION	20.09.18
06	FOR INFORMATION	24.08.18
07	FOR INFORMATION	22.08.18
08	DESCRIPTION	

EXISTING AND PROPOSED

EXISTING	PROPOSED
EXISTING TIMBER BATTEN	CONCRETE
EXISTING FLOOR	ACoustic: TIMBER FLOOR
EXISTING ACoustic CEILING	FOURTH TRAFFICABLE FLY
EXISTING PLASTERBOARD	PLYWOOD FLOORING
UNDERBOD EXISTING WALL	MEZZANINE PLYWOOD FLOOR
EXISTING BRICKWORK FLOOR	HYDRAULIC TILE
EXISTING BRICKWORK	BOH FACILITIES TILE
EXISTING CONCRETE	ACoustic: TILE
PROPOSED	REINFORCED FLOOR FINISH
BATTENS TO MATCH EXISTING	
PLYWOOD CEILING	
ACoustic: PLYWOOD	
100MM TIMBER BOARD: 200MM GAP	
PLASTERBOARD: PAINT FINISH	

CONSULTANT

CONSULTANT	CONTACT
ACCESS CONSULTANT	ACCESSIBILITY SOLUTIONS P. 9557 8466 E. jordan@accessibilitysolutions.com.au
ACOUSTIC CONSULTANT	ACOUSTIC CONSULTANT P. 03 9417 6224 E. m.howard@acoustic.com.au
ARCHITECTURAL CONSULTANT	ARCHITECTURAL CONSULTANT P. 03 9417 6224 E. m.howard@acoustic.com.au
CONSTRUCTION MANAGEMENT	CONSTRUCTION MANAGEMENT P. 9557 8466 E. jordan@accessibilitysolutions.com.au
HERITAGE CONSULTANT	HERITAGE CONSULTANT P. 9557 8466 E. jordan@accessibilitysolutions.com.au
MECHANICAL ENGINEER	MECHANICAL ENGINEER P. 9557 8466 E. jordan@accessibilitysolutions.com.au
STATUTORY PLANNER	STATUTORY PLANNER P. 9557 8466 E. jordan@accessibilitysolutions.com.au
VERTICAL TRANSPORT	VERTICAL TRANSPORT P. 9557 8466 E. jordan@accessibilitysolutions.com.au
SYDNEY THEATRE COMPANY	SYDNEY THEATRE COMPANY P. 9557 8466 E. jordan@accessibilitysolutions.com.au

CONSULTANT


CONSULTANT	CONTACT
HASSELL	HASSELL P. 9557 8466 E. jordan@accessibilitysolutions.com.au

FOR APPROVAL

SCALE @ A3	DRAWN	CHECKED	APPROVED
1:250	CA	CA	KMcB

PROJECT NUMBER: STC50-011508
DRAWING NUMBER: STC_A_0303
REV: 08

PRINT INFORMATION: PRINTED BY: E:\proj\2018\1508\1508_PLOT\1508_PLOT_P1.dwg, PLOT SCALE: 1:250, PLOT DATE: 15/05/2018

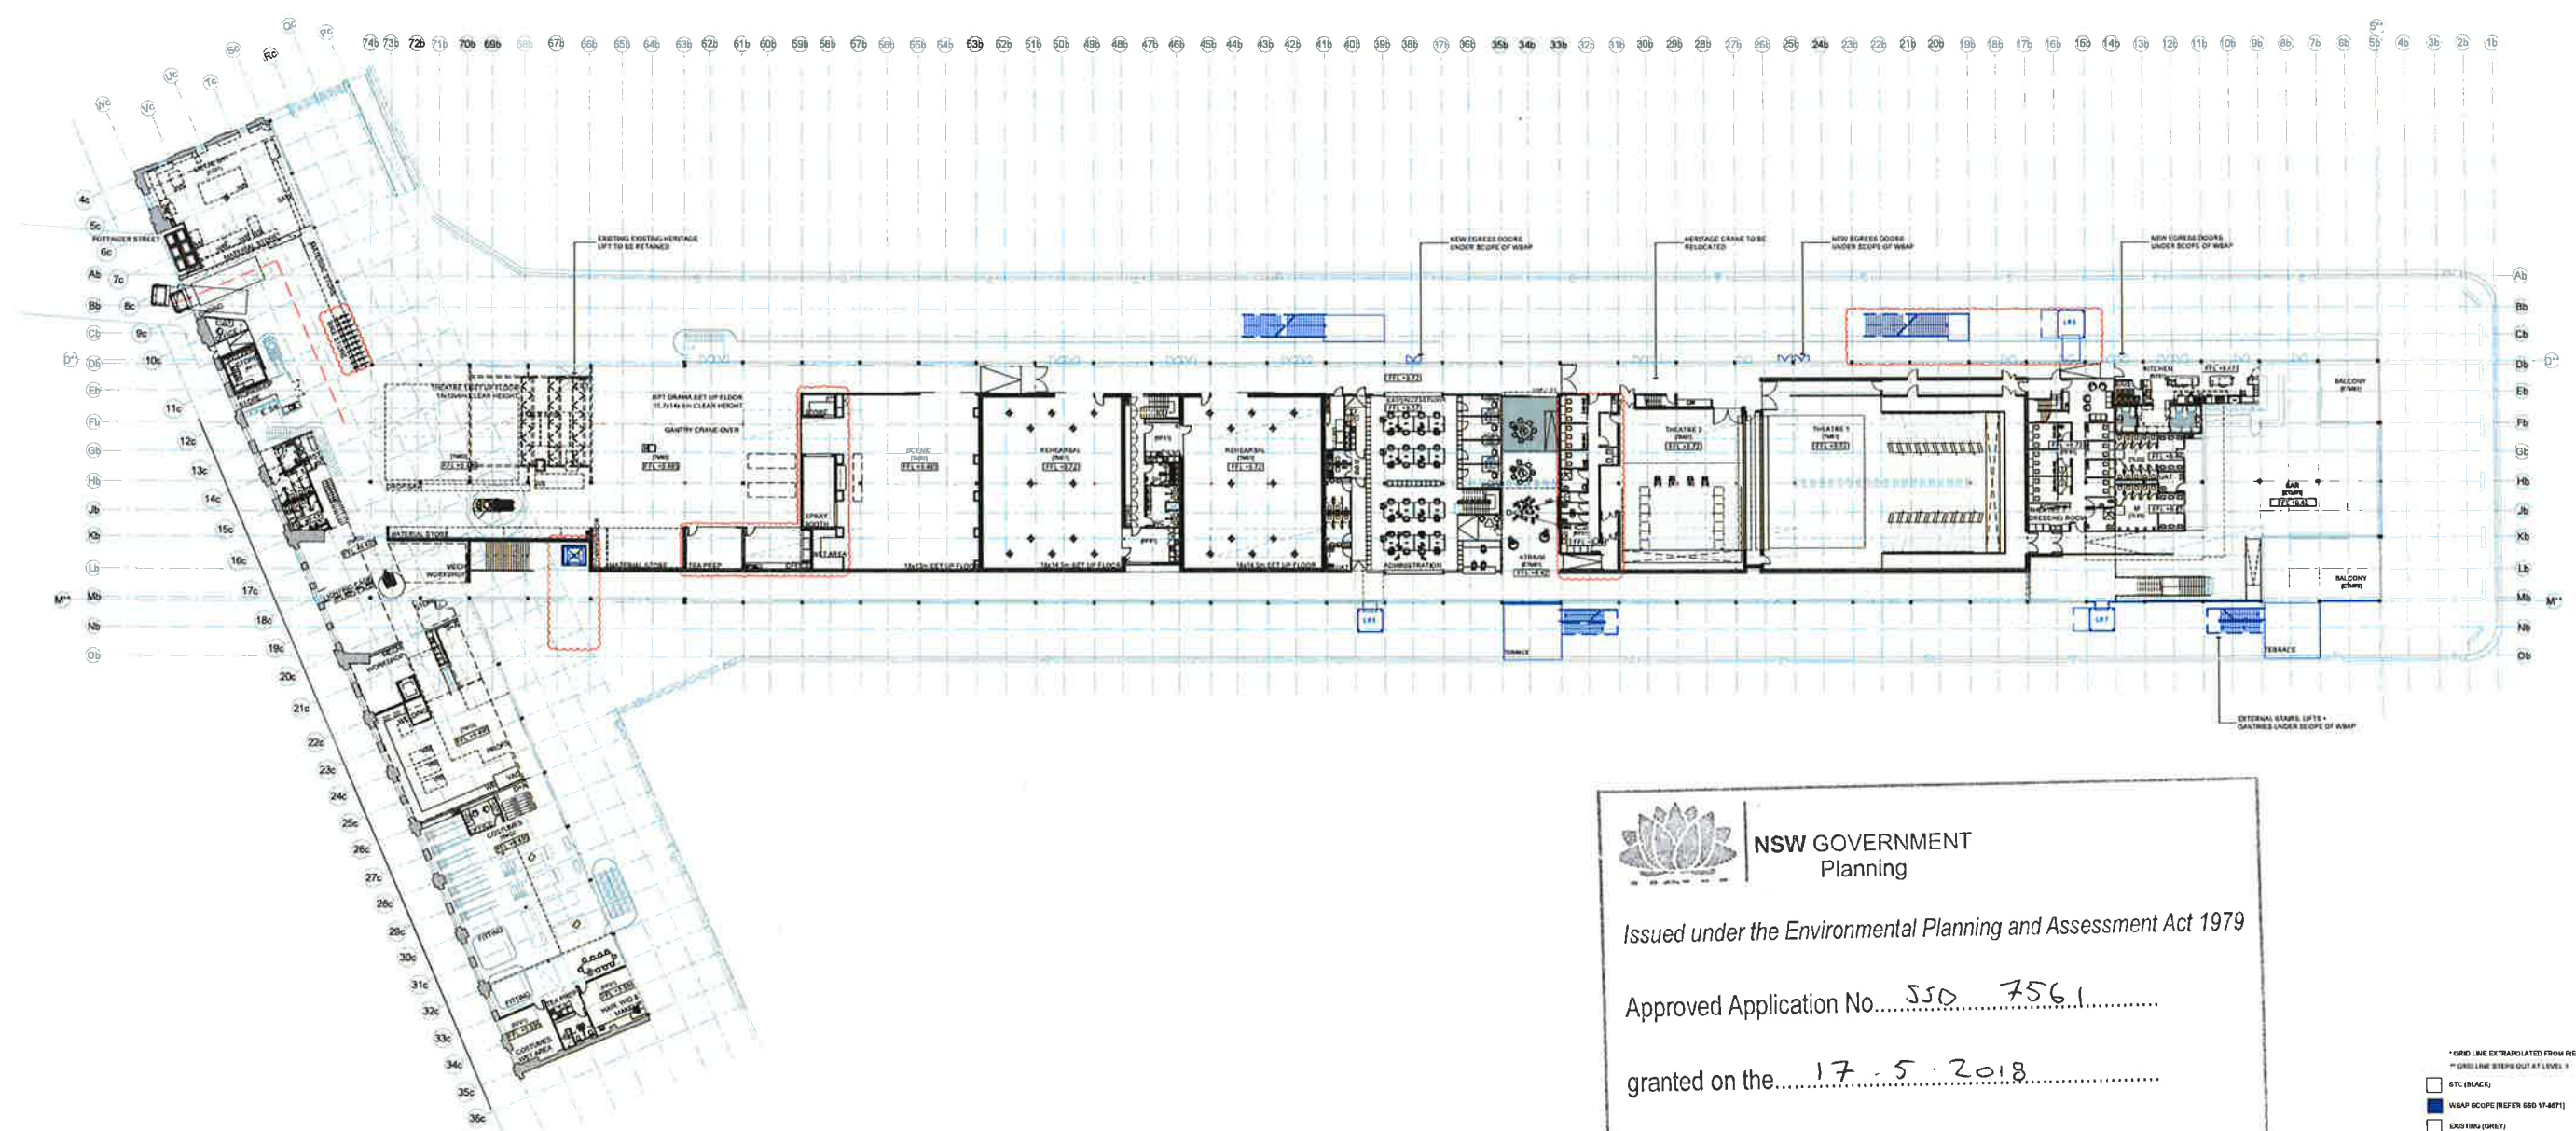



NSW GOVERNMENT
Planning

Issued under the Environmental Planning and Assessment Act 1979

Approved Application No.....550 7561.....

granted on the.....17.5.2018.....


Signed.....L.O......

Sheet No.....9.....of.....19.....

* GRID LINE EXTRAPOLATED FROM PIER NUMBERS
** GRID LINE STEPS OUT AT LEVEL 1

☐ STC (BLACK)
☒ W&AP SCOPE (REFER 680-11-4671)
☐ EXISTING (GREY)

NOTES 1. DO NOT SCALE DRAWING. WRITTEN DIMENSIONS GOVERN. 2. ALL DIMENSIONS ARE IN MILLIMETRES UNLESS NOTED OTHERWISE. 3. ALL DIMENSIONS SHALL BE VERIFIED ON SITE BEFORE PROCEEDING WITH THE WORK. HASSALL SHALL BE NOTIFIED IN WRITING OF ANY DISCREPANCIES. 4. THIS DRAWING MUST BE READ IN CONJUNCTION WITH ALL RELEVANT CONTRACTS, SPECIFICATIONS AND DRAWINGS. © COPYRIGHT OF THIS DRAWING IS VESTED IN HASSALL & LTD. 2017 HASSALL & LTD. THIS DRAWING IS AN UNCONTROLLED COPY, UNLESS NOTED OTHERWISE. D 5 10 20m		11. RESPONSE TO CEPT SUBMISSION 12. RESPONSE TO CEPT SUBMISSION 13. RESPONSE TO CEPT SUBMISSION			22.03.17 17.03.17 13.03.17 16.11.16 14.11.16 13.11.16 12.11.16 11.11.16 10.11.16 09.11.16 08.11.16 07.11.16 06.11.16 05.11.16 04.11.16 03.11.16 02.11.16 01.11.16 31.10.16 30.10.16 29.10.16 01.10.16 31.09.16 30.09.16 29.09.16 01.09.16 31.08.16 30.08.16 29.08.16 01.08.16 31.07.16 30.07.16 29.07.16 01.07.16 31.06.16 30.06.16 29.06.16 01.06.16 31.05.16 30.05.16 29.05.16 01.05.16 31.04.16 30.04.16 29.04.16 01.04.16 31.03.16 30.03.16 29.03.16 01.03.16 31.02.16 30.02.16 29.02.16 01.02.16 31.01.16 30.01.16 29.01.16 01.01.16 31.12.15 30.12.15 29.12.15 01.10.14 31.09.14 30.09.14 29.09.14 01.09.14 31.08.14 30.08.14 29.08.14 01.08.14 31.07.14 30.07.14 29.07.14 28.07.14 27.07.14 26.07.14 25.07.14 24.07.14 23.07.14 22.07.14 21.07.14 20.07.14 19.07.14
---	--	---	--	--	---

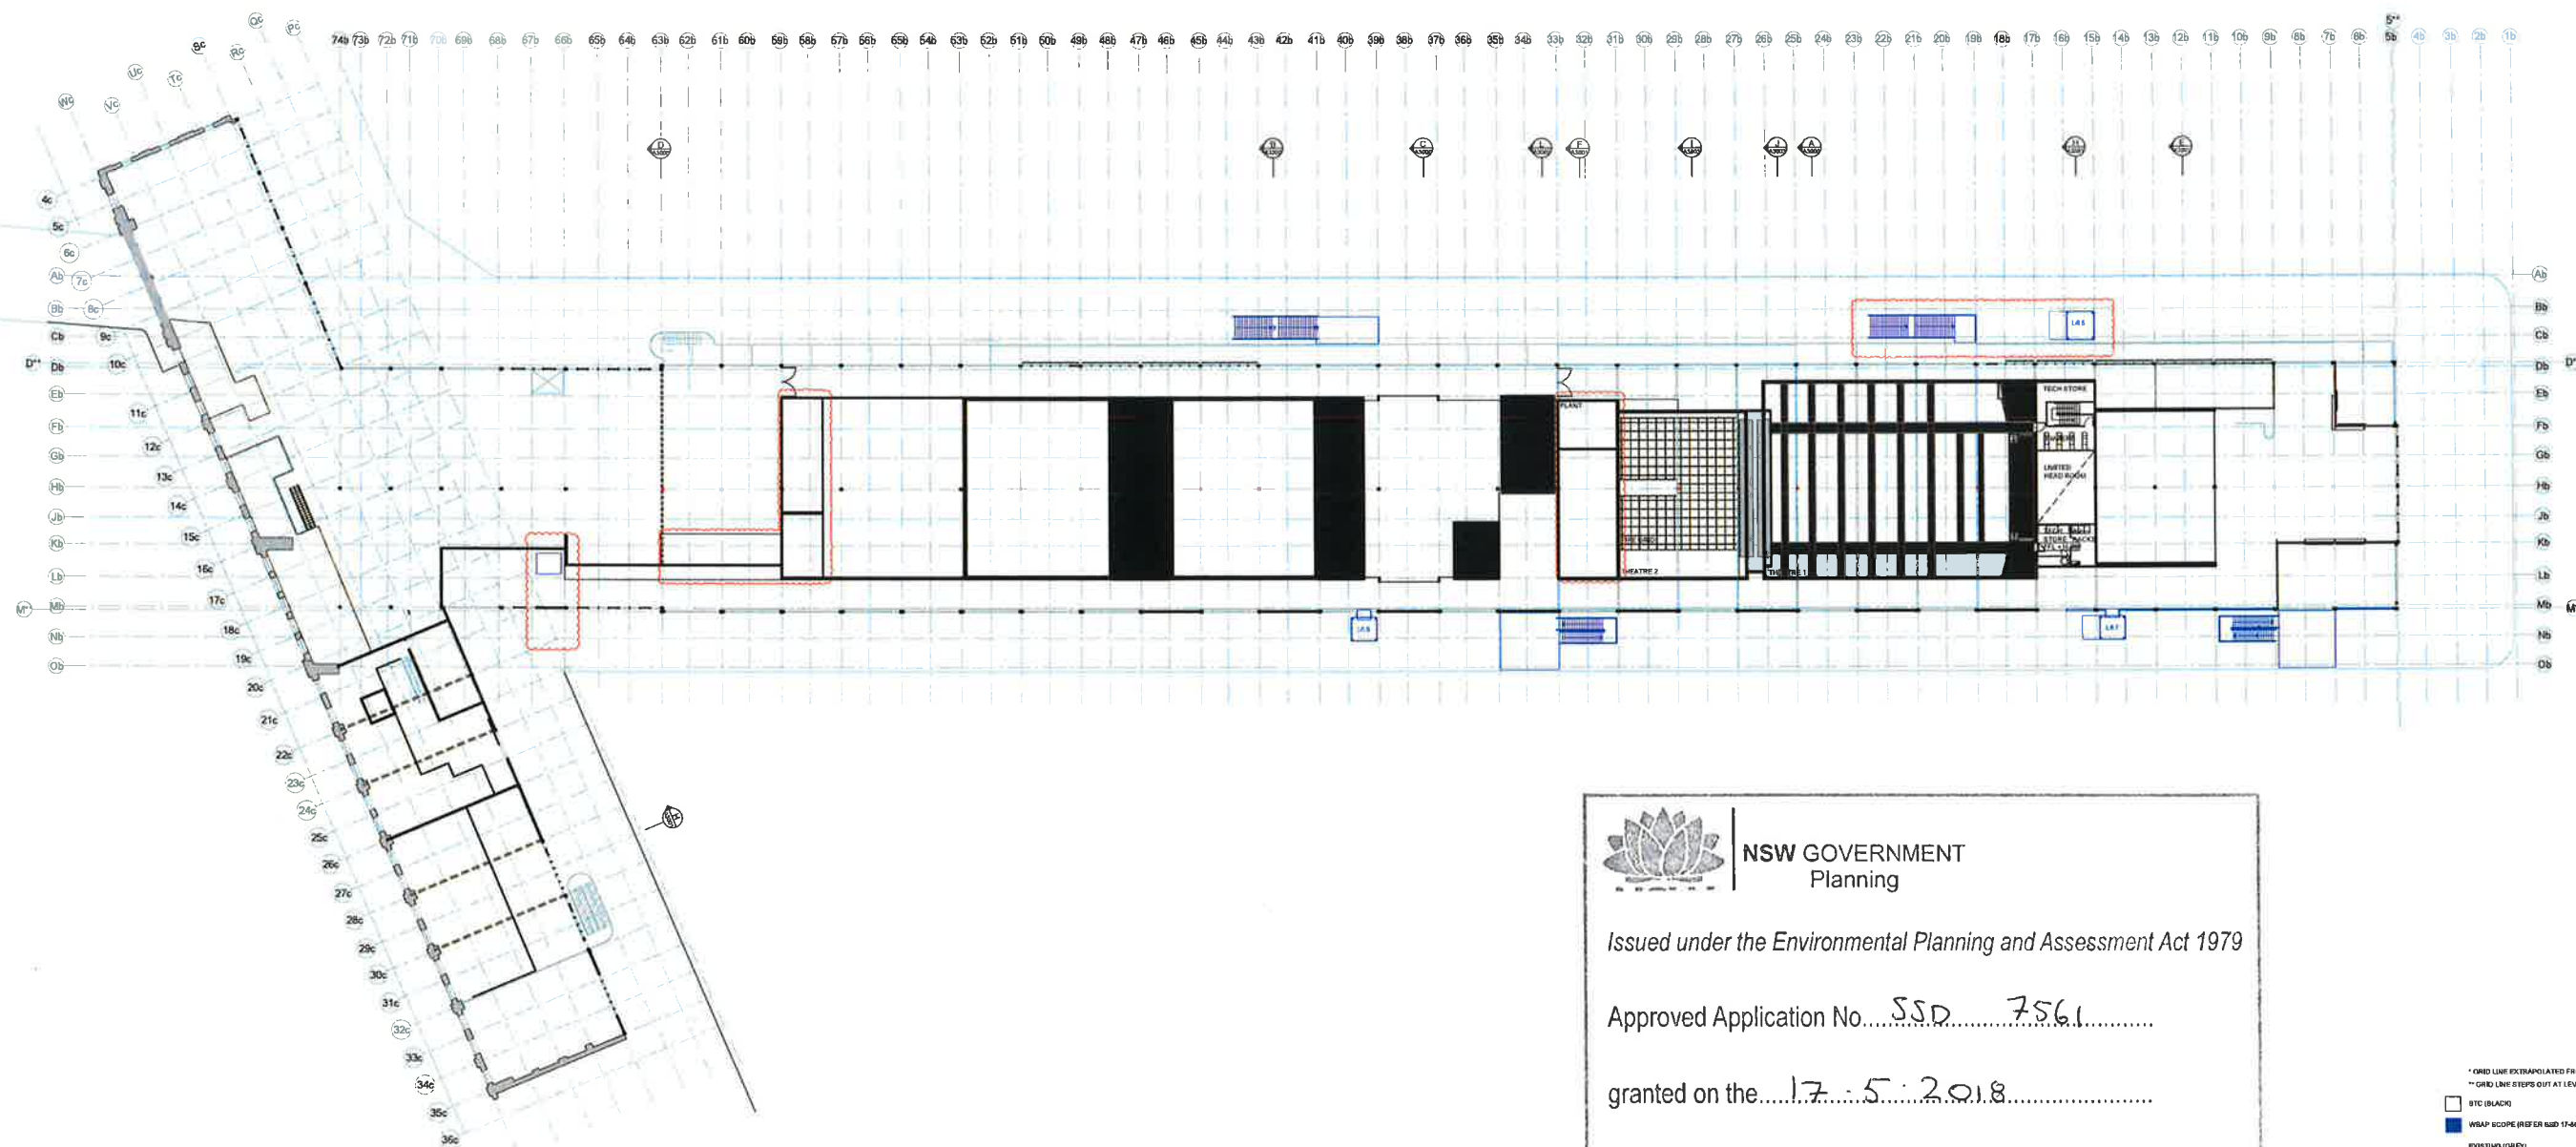NSW GOVERNMENT
Planning

Issued under the Environmental Planning and Assessment Act 1979

Approved Application No. SSD 7561

granted on the 17-5-2018

Signed.....L.D.....

Sheet No. 11 of 19

* GRID LINE EXTRAPOLATED FROM PIER NUMBERS


** GRID LINE STEPS OUT AT LEVEL 1

 BTC (BLACK)

☐ WRAP SCOPE (REFER ESD 17-M71)

EXISTING (GREY)

ETC AREA SHOW

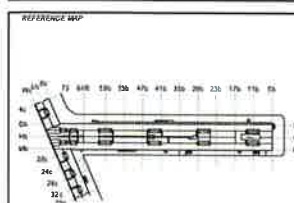

NOTES

1. DO NOT SCALE DIMENSIONS. WRITTEN DIMENSIONS GOVERN.
2. ALL DIMENSIONS ARE IN METRES UNLESS NOTED OTHERWISE.
3. ALL DIMENSIONS SHALL BE VERIFIED ON SITE BEFORE PROCEEDING WITH THE WORK. HASSELL SHALL BE NOTIFIED IN WRITING OF ANY DISCREPANCY.
4. THIS DRAWING MUST BE READ IN CONJUNCTION WITH ALL RELEVANT CONTRACTS, SPECIFICATIONS AND DRAWINGS.

© COPYRIGHT OF THIS DRAWING IS VESTED IN HASSELL, LTD.
2017 HASSELL, LTD

THIS DRAWING IS AN UNCONTROLLED COPY, UNLESS NOTED OTHERWISE

0 5 10 20m

14	ISSUE FOR BIDA	01/10/17
13	RESPONSE TO BIDA	22/03/17
12	RESPONSE TO BIDA	13/02/17
11	PROPOSAL	19/01/17
10	PROPOSAL	14/11/16
09	PROPOSAL	14/10/16
08	PROPOSAL	14/10/16
07	PROPOSAL	09/08/16
06	FOR INFORMATION	07/08/16
05	FOR INFORMATION	02/08/16
04	FOR INFORMATION	24/08/16
03	FOR INFORMATION	22/08/16
02	FOR INFORMATION	19/08/16
01	FOR INFORMATION	16/08/16

MATERIALS AND FINISHES		PROPOSED	
EXISTING		EXIST	CONCRETE
EXIST	EXISTING TIMBER BATTENS	EXIST	ACOUSTIC TIMBER FLOOR
EXIST	EXISTING FOL	EXIST	FORKLIFT TRAFFICABLE PLY
EXIST	EXISTING ACOUSTIC CEILING	EXIST	PLYWOOD FLOORING
EXIST	EXISTING PLASTERBOARD	EXIST	FEATURE TIMBER PARQUET
EXIST	UNDERBITE EXISTING WELD	EXIST	MILKMAKING PLYWOOD FLOOR
EXIST	EXISTING ROADBAR FLOOR	EXIST	KITCHEN TILES
EXIST	EXISTING DECKING	EXIST	POH FACILITIES TILE
EXIST	EXISTING CONCRETE	EXIST	NON-SKID FACILITIES TILE
PROPOSED		EXIST	CARPET TILE 1
EXIST	BATTENS TO MATCH EXISTING	EXIST	CARPET TILE 2
EXIST	PLYWOOD CEILING	EXIST	RESIDENT FLOOR FINISH
EXIST	ACOUSTIC PLYWOOD		
EXIST	100M IF TIMBER BOARD 20MM		

CONSULTANT	
ACCESS CONSULTANT	CONSTRUCTION MANAGEMENT
ACCELERITY CONSULTANTS	CARINCE
P 0865 1540	P 0602 8846
C info@accelity.co.uk	C enquiries@carince.co.uk
ACOUSTIC CONSULTANT	ELECTRICAL ENGINEER
ACHOONCHALEE	ARUP
P 01 9417 8924	P 0520 0662
E achoonchalee@achoonchalee.com	E enr.enr@arup.com
ACOUSTIC CONSULTANT	ESP CONSULTANT
ARUP	ARUP
P 0120 0962	P 0120 0910
C enr.enr@arup.com	C enr.enr@arup.com
BKA CONSULTANT	FIRE SERVICES ENGINEER

HERITAGE CONSULTANT	MECHANICAL ENGINEER	S
TROPICAN AND TROPICAN ARCHITECTS	ARUP	5
P 0051 3266	P 0200 9883	P
E. troppan@tropicarchitects.com.au	E. schmidt@tropengroup.com	P
HYDRAULIC CONSULTANT	PROJECT MANAGEMENT	S
ARUP	ROD PROJECTS AUSTRALIA	5
P 0020 8982	P 0272 9300	P
E. neck.howard@arup.com	E. howe@rodprojects.com.au	5
ICT AND AV ENGINEER	QUANTITY SURVEYOR	S
ARUP	MBM	1
P 0325 9862	P 9270 1000	P
E. nic.arnold@arup.com	E. engelbrecht@mbm.com.au	5
KITCHEN CONSULTANT	SPECIALIST LIGHTING	7

STATUTORY PLANNER	VERTICAL TRANSPORT	CARLTON
PLANNING	ARUP	SYDNEY
PO BOX 3118	P 0520 9942	
02 9550 1111	E verticaltransport@arup.com	The Wharf
www.statutoryplanning.com.au		Hickson
STRUCTURAL ENGINEER	WASTE CONSULTANT	
DR THOMAS WHITTING	ARUP	
338 FERR	P 0520 9950	
02 9550 1111	E systems_planning@arup.com	
www.thecpa.com.au		
REVEYOR		
LOCKEY		
80 FERR		
02 9550 1111		
www.lockey.com.au		
SCAPE CONSULTANT		

THEATRE COMPANY

101, Pier 4
London, Welsh Bay

CONTRACT
HASSELL LIMITED
LEVEL 2, PIER 4
BY DATED NOV 20
BY DATED 01/11/2000
TEL 2 917 1000

HASSELL


PROJECT
STC50 - S

ACN 007 711 435 11 HICKSON ROAD AUSTRAILIA 1800 000 000		DRAWING TITLE LEVEL 3 FLOOR
		STATUS FOR APPROVAL
THEATRE COMPANY		SCALE @ A3  DRAWN CA
		PROJECT NUMBER

CO-ORD	REVIEWED	APPROVED
	CA	KMcB
DRAWING NUMBER		REV

POSTFORMATION PRINTED BY: CeresApp, On: 22/11/2023, USING PAPER SETUP: PUP (A2), PaperWeight: 100, USING PLOT STYLE TABLE: Isoplotstyle - PC3, DWT: 1, POF: 0, MULTISCALE: 1, LSCALE: 0.1000

FILENAME: \\syrup\12611106-414-Phonix\g\AutoCAD\1_220\dwg\1TC_A_11N LEVEL 3 FLOOR PLAN.dwg

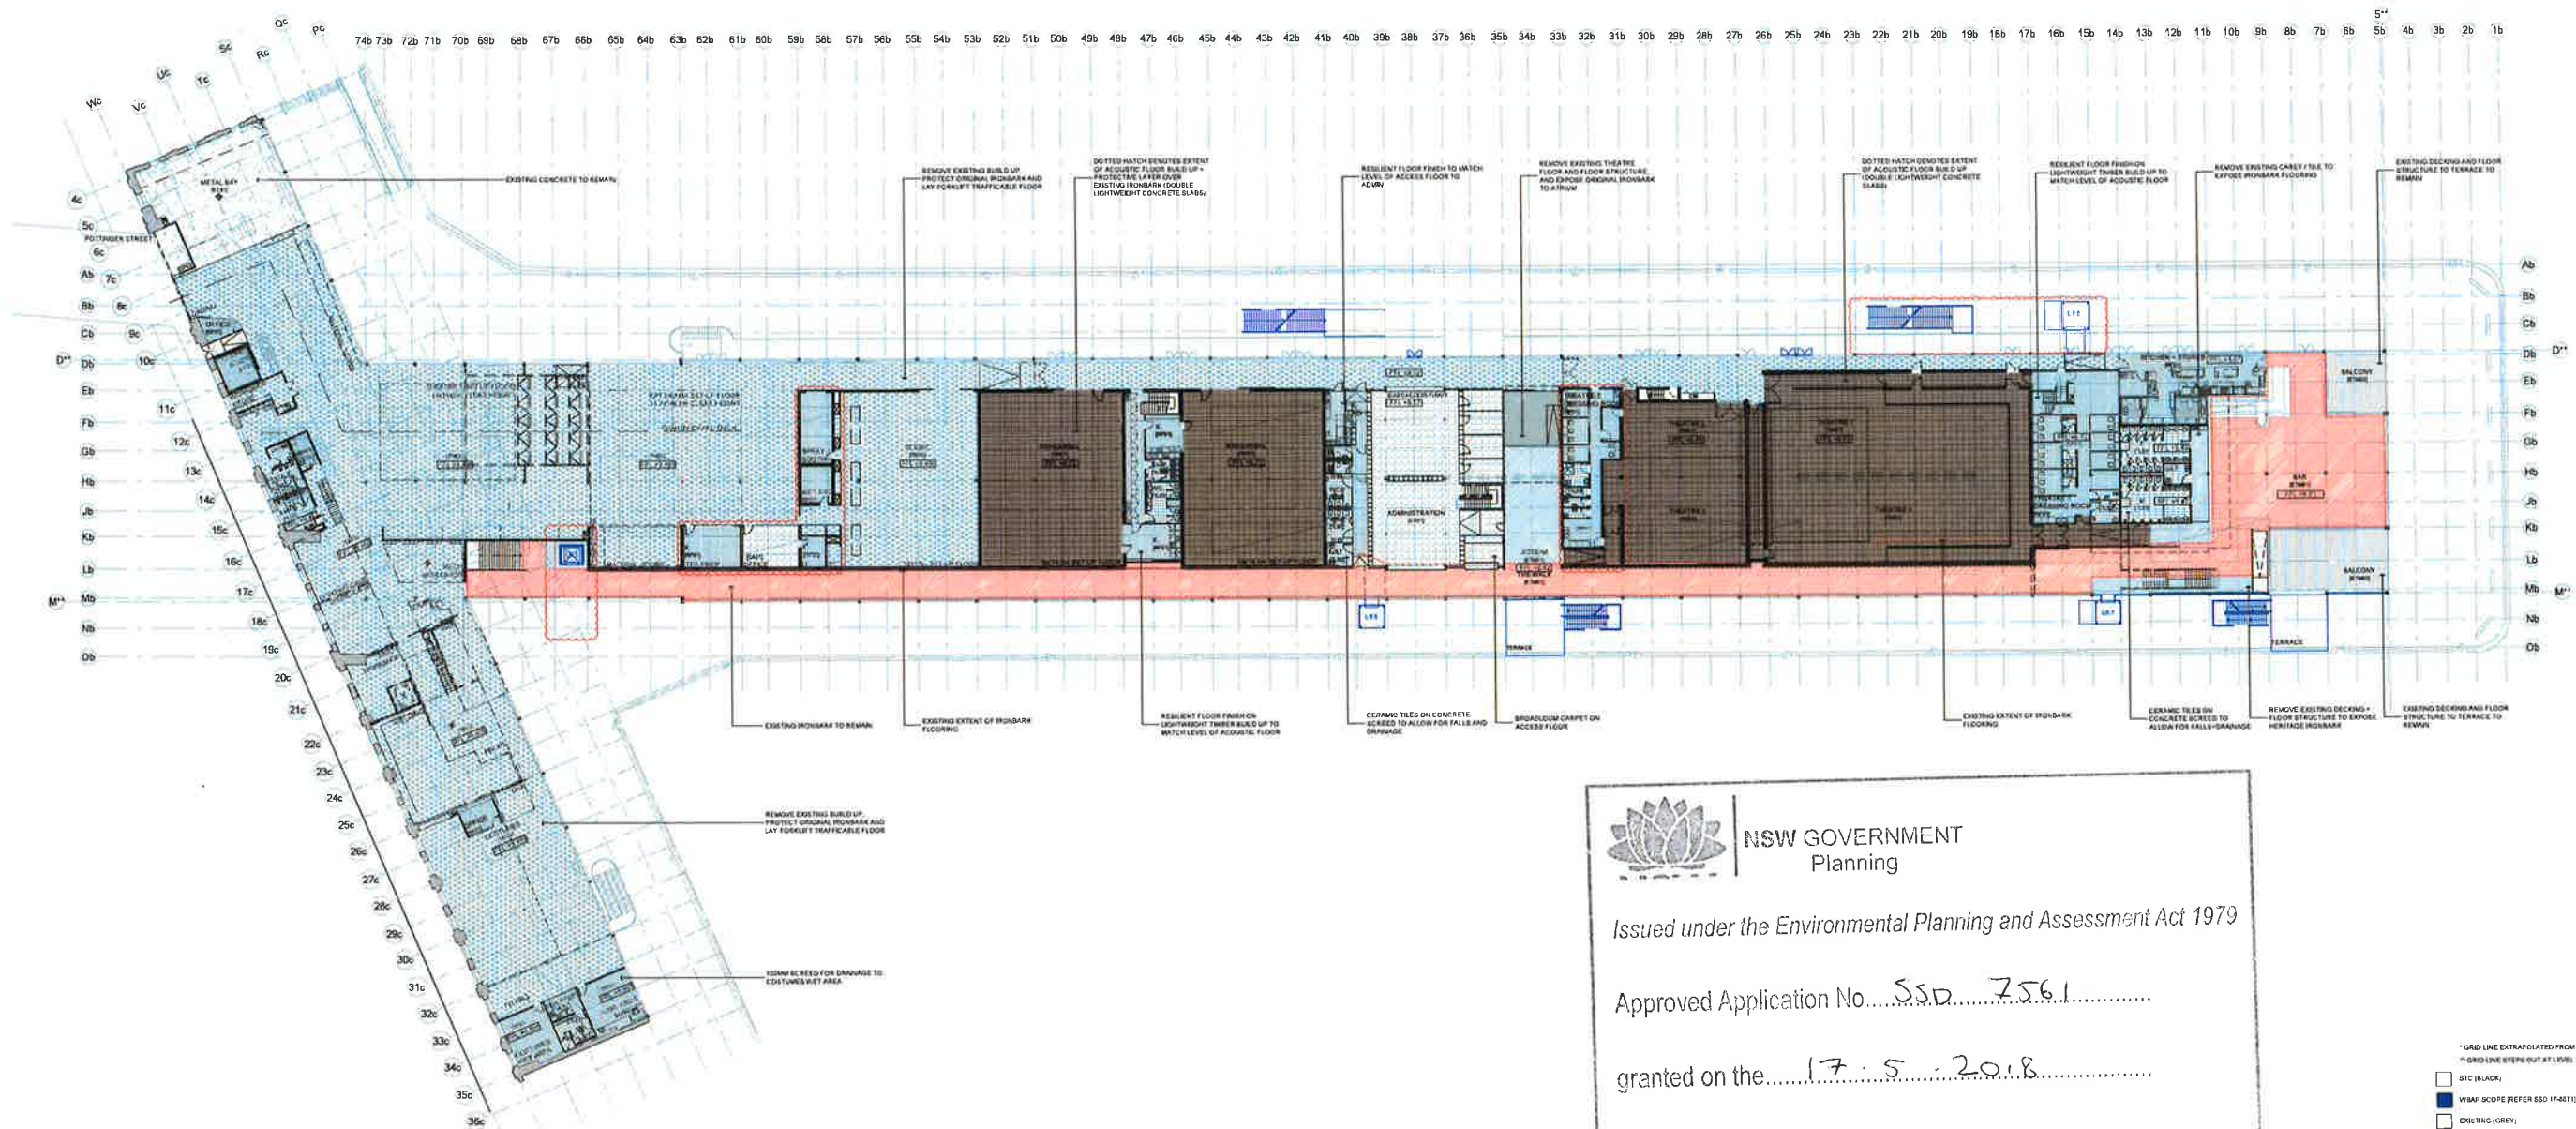

NSW GOVERNMENT
Planning

Issued under the Environmental Planning and Assessment Act 1979


Approved Application No. SSD 7561

granted on the 17.5.2018

Signed L.D.

Sheet No. 12 of 19

- * GRID LINE EXTRAPOLATED FROM PER NUMBERS
** GRID LINE STOPS OUT AT LEVEL 1
- STC (BLACK)
 - WMAP SCOPE (REFER SSD 17487)
 - EXISTING (GREY)
 - EXTENT OF ORIGINAL IRONBARK FLOORING
 - IRONBARK FLOORING RETAINED

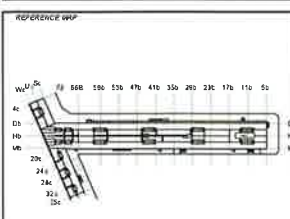

NOTES

- DO NOT SCALE DRAWING. WRITTEN DIMENSIONS GOVERN.
- ALL DIMENSIONS ARE IN MILLIMETRES UNLESS NOTED OTHERWISE.
- ALL DIMENSIONS SHALL BE VERIFIED ON SITE BEFORE PROCEEDING WITH THE WORK. HASSELL SHALL BE NOTIFIED IN WRITING OF ANY DISCREPANCIES.
- THIS DRAWING MUST BE READ IN CONJUNCTION WITH ALL RELEVANT CONTRACT SPECIFICATIONS AND DRAWINGS.

© COPYRIGHT OF THIS DRAWING IS VESTED IN HASSELL LTD.
2017 HASSELL LTD.

THIS DRAWING IS AN UNCONTROLLED COPY, UNLESS NOTED OTHERWISE.

REV	DESCRIPTION	DATE
01	ISSUE FOR BDA	02.10.17
02	RESPONSE TO BDA SUBMISSION	22.10.17
03	BDA UPDATE	12.12.17
04	ISSUE FOR BDA	29.10.18
05	ISSUE FOR PRICING	12.10.18
06		05.10.18

EXISTING	PROPOSED
EXISTING TIMBER BATTING	CONCRETE
EXISTING FLOOR	ACQUATIC TIMBER FLOOR
EXISTING ACQUATIC CEILING	FOR KILN TRAFFICABLE FLY
EXISTING PLASTERBOARD	PLYWOOD FLOORING
EXISTING IRONBARK FLOOR	MEZZANINE PLYWOOD FLOOR
EXISTING DECKING	KITCHEN TILES
EXISTING CONCRETE	CONCRETE TILES
BATTENS TO MATCH EXISTING	CONCRETE TILES
PLYWOOD CEILING	CARPET TILE 1
ACQUATIC PLYWOOD	CARPET TILE 2
15MM TIMBER BOARD 25MM	RESILIENT FLOOR FINISH
GAP	
PLASTERBOARD PAINT FINISH	


CONSULTANT	CONSTRUCTION MANAGEMENT	HERITAGE CONSULTANT	MECHANICAL ENGINEER	STATUTORY PLANNER	VERTICAL TRANSPORT
ACCESS CONSULTANT ACCESSIBILITY SOLUTIONS P: 9455 1888 E: mark@accessibility.com.au	CONCRETE P: 9320 9952 E: rich.howard@grup.com	TRIMMERS AND TRIMMERS ARCHITECTS P: 9251 3250 E: duncan@trimmersarchitects.com.au	PROJECT MANAGEMENT PROJECTS PROJECTS P: 9272 8900 E: hana@projects.com.au	980 PLYWOODING P: 9719 3118 E: helen@plywooding.com.au	ANUP P: 9320 9952 E: rich.howard@grup.com
ACOUSTIC CONSULTANT CARACOLLOUS P: 91417 6234 E: nic.lawrence@caracollous.com.au	ELECTRICAL ENGINEER ANUP P: 9320 9952 E: rich.howard@grup.com	HYDRAULIC CONSULTANT HYDRAULIC CONSULTANTS P: 9251 3250 E: duncan@trimmersarchitects.com.au	STRUCTURAL ENGINEER TAYLOR THOMSON ARCHITECTS P: 9439 7268 E: graham@taylorthomson.com.au	WASTE CONSULTANT ANUP P: 9320 9952 E: rich.howard@grup.com	
ACOUSTIC CONSULTANT CARACOLLOUS P: 91417 6234 E: nic.lawrence@caracollous.com.au	ESD CONSULTANT ANUP P: 9320 9952 E: rich.howard@grup.com	ICT AND AV ENGINEER ANUP P: 9320 9952 E: rich.howard@grup.com	QUANTITY SURVEYOR ANUP P: 9320 9952 E: rich.howard@grup.com		
BCA CONSULTANT BLACKETT MACQUEEN & GOLDSMITH P: 9271 7777 E: brian@blackettmacqueen.com.au	FIRE SERVICES ENGINEER ANUP P: 9320 9952 E: rich.howard@grup.com	KITCHEN CONSULTANT SHAWNEER DESIGN GROUP P: 9430 8146 E: greg@shawneerdesign.com.au	SPECIALIST LIGHTING ANUP P: 9320 9952 E: rich.howard@grup.com	THEATRE CONSULTANT CHARCOAL BLUE P: 91417 6234 E: nic.lawrence@charcoalblue.com	

CLIENT	CONSULTANT
SYDNEY THEATRE COMPANY The Wharf, Pier 4 Hickson Road, Walsh Bay	HASSELL HASSSELL LIMITED ACN 607 911 426 LEVEL 2 PIER 54 25 JACKSON ROAD SYDNEY NSW 2009 AUSTRALIA SYDNEY@HASSELLTUD.COM T 61 2 9107 3800

PROJECT	STATUS
STC50 - SYDNEY THEATRE COMPANY	FOR APPROVAL

SCALE & AN	DRAWN	COLOR	REVISED	APPROVED
1:250	SB		CA	KMcB
PROJECT NUMBER	DRAWING NUMBER	REV		
STC50 - 011509	STC_A_1202	06		

REFERENCE MAP	NOTES	WATER AND FINISHES	PROPOSED	CONSULTANT	CONSTRUCTION MANAGEMENT	HERITAGE CONSULTANT	MECHANICAL ENGINEER	STATUTORY PLANNER	VERTICAL TRANSPORT	CLIENT	CONSULTANT	DRAWING TITLE
												LEVEL 1 FLOOR FINISHES PLAN

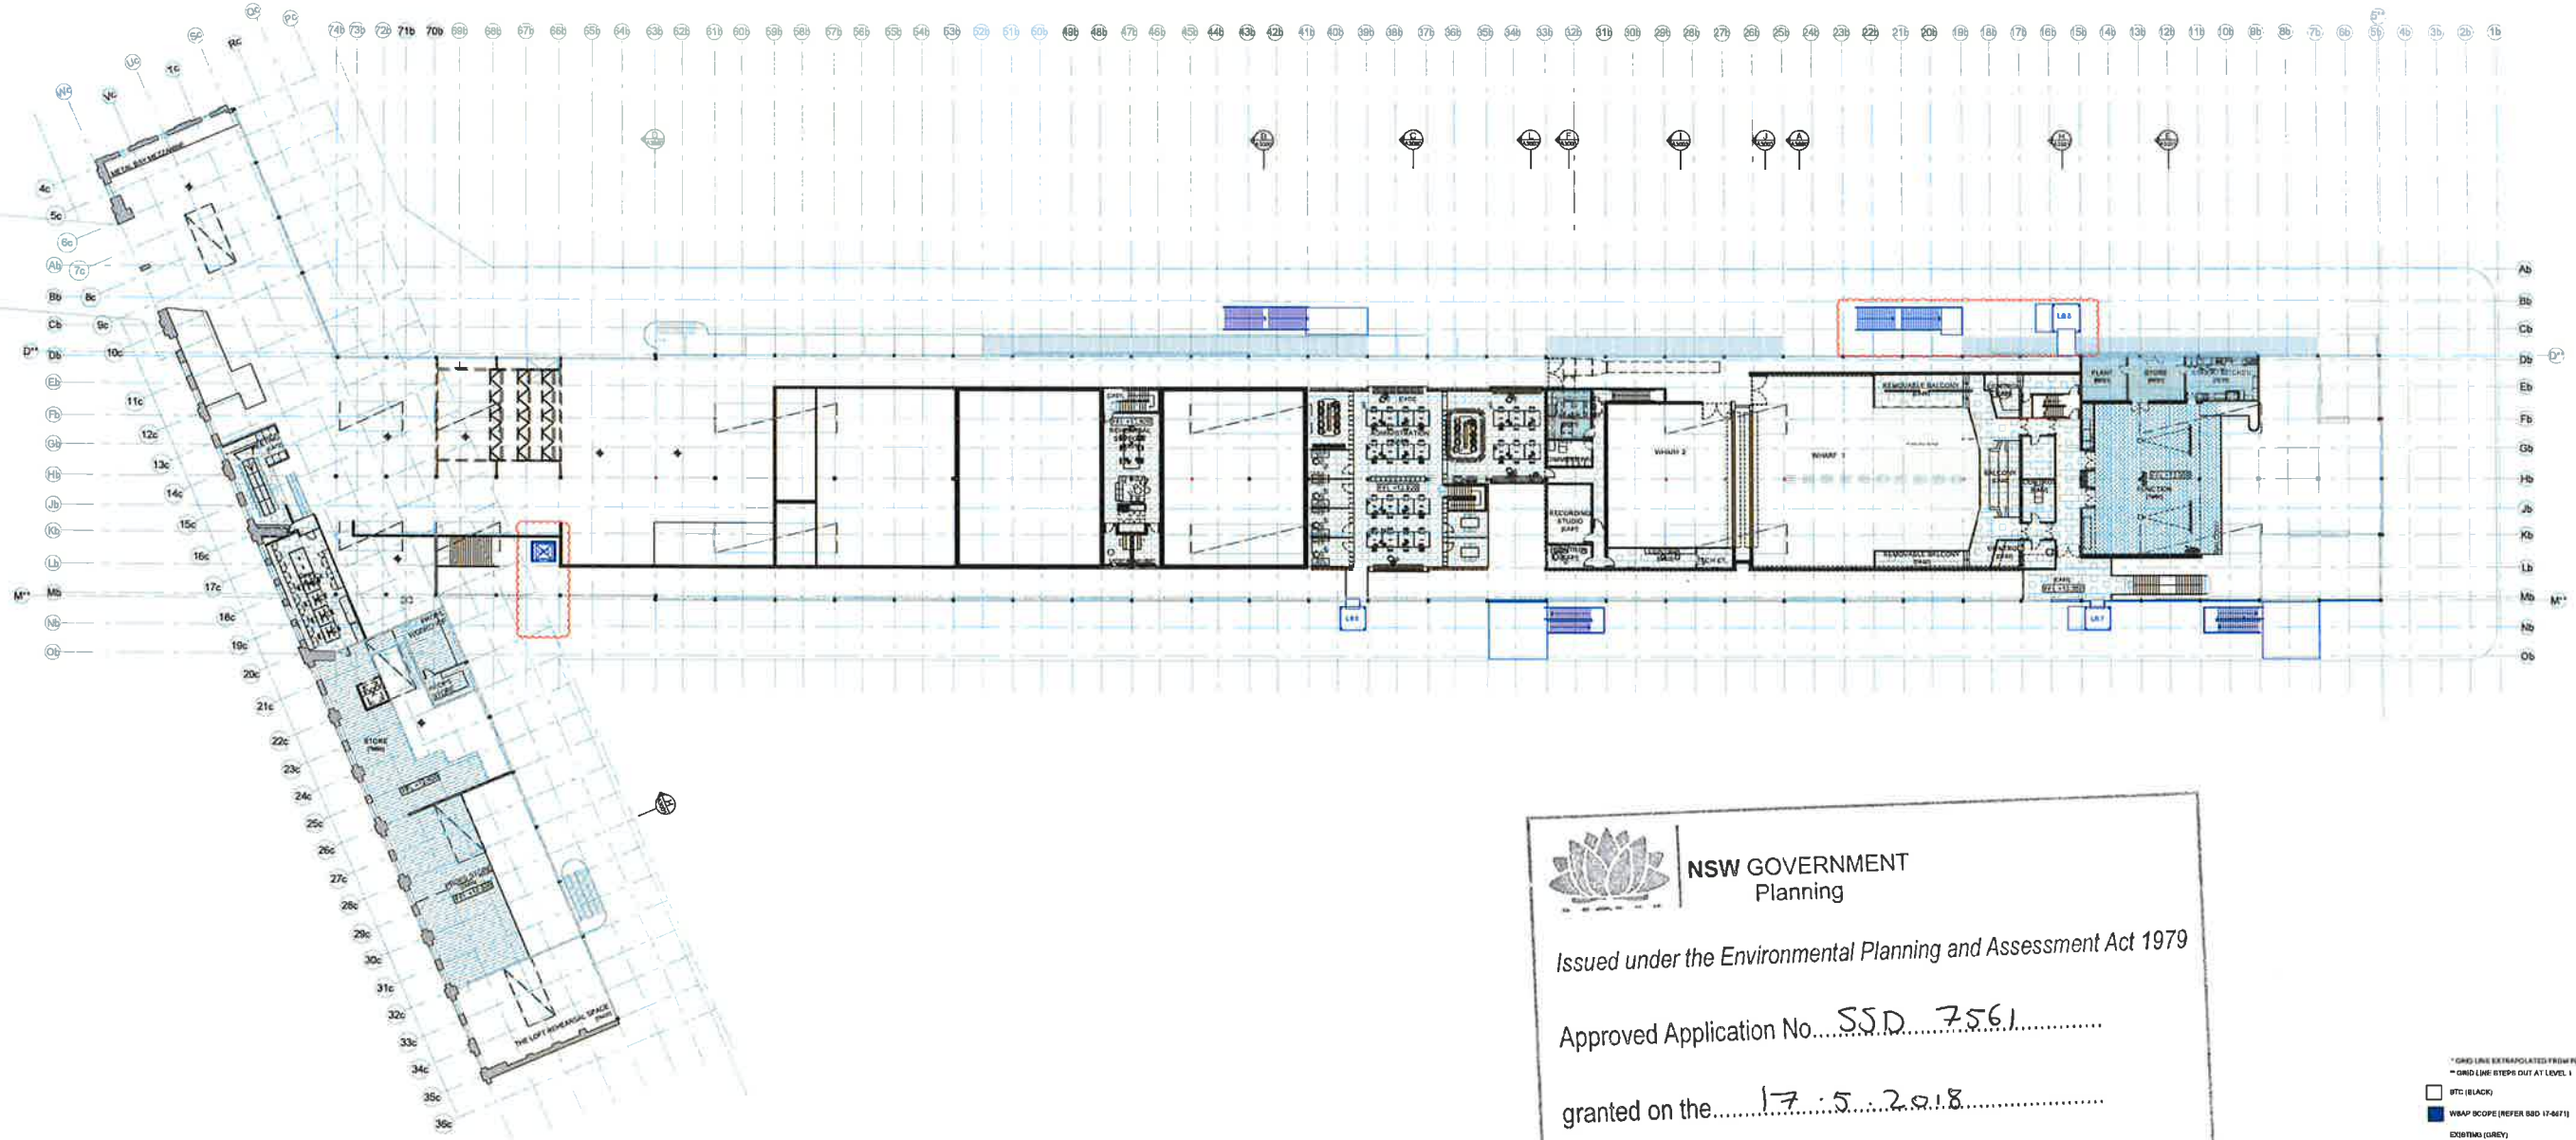

 **NSW GOVERNMENT**
Planning

Issued under the Environmental Planning and Assessment Act 1979

Approved Application No. SSD 7561


granted on the 17.5.2018

Signed L.D.

Sheet No. 13 of 19

- * GRID LINE EXTRAPOLATED FROM FLOOR NUMBERS
* GRID LINE STEPS OUT AT LEVEL 1
- ☐ BTC (BLACK)
- ☐ WBAP SCOPE (REFER SSD 17-6671)
- ☐ DISTING (DARTY)
- ☐ EXISTING OF ORIGINAL IRONBARK FLOORING
- ☐ IRONBARK FLOORING RETAINED

REFERENCE MAP

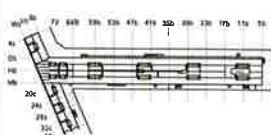

NOTES

1. NO NOT SCALE DRAWINGS, WRITTEN DIMENSIONS GOVERN.
2. ALL DIMENSIONS ARE IN MILLIMETRES UNLESS NOTED OTHERWISE.
3. ALL DIMENSIONS SHALL BE VERIFIED ON SITE BEFORE PROCEEDING WITH THE WORK. HASSELL SHALL BE NOTIFIED IN WRITING OF ANY DISCREPANCIES.
4. THIS DRAWING MUST BE READ IN CONJUNCTION WITH ALL RELEVANT CONTRACTS, SPECIFICATIONS AND DRAWINGS.

© COPYRIGHT OF THIS DRAWING IS VESTED IN HASSELL LTD. 2017 HASSELL LTD.

THIS DRAWING IS AN UNCONTROLLED COPY, UNLESS NOTED OTHERWISE.

0 5 10 20m



REV	DESCRIPTION	DATE
01	ISSUE FOR BDA	02.10.17
02	RESPONSE TO BDA SUBMISSION	22.02.17
03	ISSUE FOR BDA	13.02.17
04	ISSUE FOR BDA	12.10.17
05	ISSUE FOR BDA	10.10.17

MATERIALS AND FINISHES

EXISTING	PROPOSED
EXISTING TIMBER BATTENS	CONCRETE
EXISTING FLOOR	ACQUATIC TIMBER FLOOR
EXISTING ACQUATIC CEILING	FORSLIFT TRIMMABLE FLY
EXISTING PLASTERBOARD	PLYWOOD FLOORING
UNDERSIDE EXISTING MEZZ.	FEATURE TIMBER (PARQUET)
EXISTING ROUGHBARK FLOOR	MEZZANINE PLYWOOD FLOOR
EXISTING DRESSING	KITCHEN TILES
EXISTING CONCRETE	BOH FACILITIES TILE
BATTENS TO MATCH EXISTING	CARPET TILE 1
PLYWOOD CEILING	CARPET TILE 2
ACQUATIC PLYWOOD	RESILIENT FLOOR FINISH
100MM TIMBER BOARD, 20MM GAP	
PLASTERBOARD, PAINT FINISH	

CONSULTANT

ACCESS CONSULTANT ACCURACY SOLUTIONS P. 8865 1940 E. andy@accuracy.com.au	CONSTRUCTION MANAGEMENT GARDNER P. 9157 8368 E. gordon@gardner.com.au	HERITAGE CONSULTANT TROPMAN AND TROPMAN ARCHITECTS P. 8251 3300 E. troy@tropmans.com.au	MECHANICAL ENGINEER ARUP P. 8320 9982 E. andy@arup.com.au	STATUTORY PLANNER MD PLANNING P. 9719 3719 E. md@mdplanning.com.au	VERTICAL TRANSPORT ARUP P. 8320 9982 E. andy@arup.com.au
ACOUSTIC CONSULTANT CHIRACAL BLUE P. 03 8417 4524 E. chris@chiracalblue.com.au	ELECTRICAL ENGINEER ARUP P. 8320 9982 E. andy@arup.com.au	HYDRAULIC CONSULTANT ROOT PROJECTS AUSTRALIA P. 8272 9300 E. greg@rootprojects.com.au	PROJECT MANAGEMENT TAYLOR THOMSON WHITTING P. 8458 7388 E. greg@taylorthomson.com.au	STRUCTURAL ENGINEER TAYLOR THOMSON WHITTING P. 8458 7388 E. greg@taylorthomson.com.au	WASTE CONSULTANT ARUP P. 8320 9982 E. andy@arup.com.au
ACOUSTIC CONSULTANT ARUP P. 8320 9982 E. andy@arup.com.au	ESD CONSULTANT ARUP P. 8320 9982 E. andy@arup.com.au	ICT AND AV ENGINEER MMA P. 8320 9982 E. andy@mma.com.au	QUANTITY SURVEYOR MMA P. 8320 9982 E. andy@mma.com.au	SURVEYOR LTC LOCKLEY P. 8388 7336 E. greg@ltdlockley.com.au	THEATRE CONSULTANT CHIRACAL BLUE P. 03 8417 4524 E. chris@chiracalblue.com.au
BCA CONSULTANT BLACKETT BROSCHURE - GOLDENBETH P. 8311 7777 E. brett@blackett.com.au	FIRE SERVICES ENGINEER ARUP P. 8320 9982 E. andy@arup.com.au	KITCHEN CONSULTANT BANDSTER DESIGN GROUP P. 8839 8186 E. john@bandsterdesign.com.au	SPECIALIST LIGHTING ARUP P. 8320 9982 E. andy@arup.com.au		

CLIENT

SYDNEY THEATRE COMPANY

The Wharf, Pier 4
Hickson Road, Waleah Bay

PROJECT

HASSELL LIMITED ACN 607 711 635
LEVEL 2 PIER 4 22 HICKSON ROAD
SYDNEY NSW 2009 AUSTRALIA
SYDNEY@HASSELL.COM.AU
T 61 2 8101 2000

HASSELL

PROJECT
STC50 - SYDNEY THEATRE COMPANY

LEVEL 2 FLOOR FINISHES PLAN


STATUS

FOR APPROVAL			
SCALE @ A0	DRAWN	CO-ORD	REVIEWED
1:250	SB	CA	KMcB

PROJECT NUMBER
STC50 - 011509

DRAWING NUMBER
STC_A_1203

REV
05

 

Sheet No. 16 of 19

NOTES

1. DO NOT SCALE DRAWINGS. WRITTEN DIMENSIONS GOVERN.
2. ALL DIMENSIONS AND PARALLELITIES UNLESS NOTED OTHERWISE.
3. ALL DIMENSIONS SHALL BE VERIFIED ON SITE BEFORE PROCEEDING WITH THE WORK. HASSELL SHALL BE NOTIFIED IN WRITING OF ANY DISCREPANCIES.
4. THIS DRAWING MUST BE READ IN CONJUNCTION WITH ALL RELEVANT CONTRACTS, SPECIFICATIONS AND DRAWINGS.

**© COPYRIGHT OF THIS DRAWING IS RESERVED BY HASSELL, LTD.
2017 HASSELL, LTD.**

THIS DRAWING IS AN UNCONTROLLED COPY, UNLESS NOTED OTHERWISE



		401/402S AND TROOPERS
		EXISTING
		600101 EXISTING TURNER BATTERY
		600102 EXISTING FOLK
		600103 EXISTING ACQUATIC CENTER
		600104 EXISTING PLASTERED GARDEN
ISSUE FOR BADA	69.05.17	600105 UNDERSEAL EXISTING WELLS
RESPONSE TO TWO PROGRAMS	69.05.17	600106 TWO PROGRAMS FLOOR
BADA UPDATE	69.06.18	600107 EXISTING DECOR
ISSUE FOR BADA	72.09.18	600108 EXISTING CONCRETE
ISSUE FOR PRICING	69.10.18	PROPOSED
FOR PRICING	69.10.18	600109 ATTACHED TO MATCH EXISTING
FOR INFORMATION	69.08.18	700101 PLYWOOD CERAMIC
FOR INFORMATION	69.08.18	700102 ACQUATIC PLANTER
FOR INFORMATION	69.08.18	700103 UNDER TURNER BOARD, 250M GAP
DISCUSS	69.08.18	700104 PLYWOOD
DISCUSS	69.08.18	700105 TURNER BOARD, 250M GAP

PROPOSED	
C001	CONCRETE
T001	ACOUSTIC TIMBER FLOOR
U001	FORKLIFT TRAFFICABLE PLY
T002	PLYWOOD FLOORING
T003	FEATURE TIMBER (PARQUET)
T004	MEZZANINE PLYWOOD FLOOR
T005	KITCHEN TILES
T006	BOH FACILITIES TILE
T007	BOH FACILITIES TILE
A001	CARPET TILE 1
A002	CARPET TILE 2
R001	RESIDENT FLOOR FINISH

CONSULTANT
ACCESS CONSULTANT
ACCESSIBILITY SOLUTIONS
P. 900.1980
E. marke@accessconsultant.com

ACQUISITION CONSULTANT
CHARCOALBLUE
P. 03.9417.4524
E. eric.lawrence@charcoalblue.com

ACOUSTIC CONSULTANT
ARUP
P. 512.882.2
E. elena.frog@arup.com

BCA CONSULTANT
BLAKE/ETI MACGILLIVRAY + GORDON
P. 921.7777

CONSTRUCTION MANAGER
CADENCE
P: 5057 8444
E: j.pardoll@cadenceusd.com

ELECTRICAL ENGINEER
ARUP
P: 9370 9942
E: eric.senett@arup.com

ESD CONSULTANT
ARUP
P: 9120 5552
E: ian.elwood@arup.com

FIRE SERVICES ENGINEER
ARUP
P: 9335 9943

HERITAGE CONSULTANTS
TROPMAN AND TROPMAN ARCHITECTS
P. 9251 1250
E. btropman@tropmanarchitects.com

HYDRAULIC CONSULTANTS
ARUP
P. 9120 9921
E. rich.howard@arup.com

ICT AND AV ENGINEERS
ARUP
P. 9120 8882
E. eric.armstrong@arup.com

KITCHEN CONSULTANTS
BAKKESTEN DESIGN GROUP
P. 9630 0161

STANT MECHANICAL ENGINEER
ARCHITECTS
ARUP
P. 0220 8862
E. robert.sadman@arup.com

STANT PROJECT MANAGEMENT
ROOT PROJECTS AUSTRALIA
P. 0272 8300
E. hana@rootprojectsa.com.au

ER QUANTITY SURVEYOR
WSP
P. 0270 1000
E. stmg@wspnpl.com.au

ANT SPECIALIST LIGHTING
ARUP
P. 0220 8862

STATUTORY PLANNER
MG PLANNING
P. 5716 5716
E. hrishir@mgplanning.com.au

STRUCTURAL ENGINEER
TAYLOR THOMSON WHITTING
P. 9479 7285
E. pett@tthw.com.au

SURVEYOR
LTS LOCKLEY
P. 8365 7336
E. glarne@lockley.com.au

THEATRE CONSULTANT
CHARCOALBLUE
P. 93 8417 6524

VERTICAL TRANSPORT
AR 01P
P: 8320 8882
E: arab@ampson.com
WASTE CONSULTANT
AR 01P
P: 8320 8882
E: jay@waste.manning.com

SYDNEY THEATRE COMPANY
The Wharf, Pier 4
Jackson Road, Walsh Bay

HASSELL
LEVEL 2
@DAILY
SYDNEY
T 61 2 91

HAS

PROJECT

STC5

LIMITED ACN 007 731 435
 MER MR 23 HICKSON ROAD
 NEW 2007 AUSTRALIA
 @HASSELLSTUDIO.COM
 01 2000

HASSELL

0 - SYDNEY THEATRE CO

CHARCOAL BLUE
 COMPANY
 1:100
 PROJECT NUMBER
 STC50 - 1


SECTIONS												
APPROVAL												
<table border="1"> <tr> <td>DRAWN</td> <td>CO-ORD</td> <td>REVIEWED</td> </tr> <tr> <td>SB</td> <td></td> <td>CA</td> </tr> </table>	DRAWN	CO-ORD	REVIEWED	SB		CA	<table border="1"> <tr> <td colspan="2">DRAWING NUMBER</td> </tr> <tr> <td colspan="2">011509 STC_A_3000</td> </tr> </table>		DRAWING NUMBER		011509 STC_A_3000	
DRAWN	CO-ORD	REVIEWED										
SB		CA										
DRAWING NUMBER												
011509 STC_A_3000												

PRINT INFORMATION: PRINTED BY: Ceren Akin On: 2017/05/01 USING PROGESTOR FOR IAS (1:halfweight:0.0 USING PLOTSTYLE TABLE: 1:halfweight:0.0 PLOT DWG 14 FOR p13 PLOTSCALE: 1.0 PLOTSCALE: 0.000000

FILENAME: keyring\6134113B61A1PW\wing\AuricADT1_S00Sheet01C_A_3000 DEC 19015 .arg



Sheet No. 17 of 19

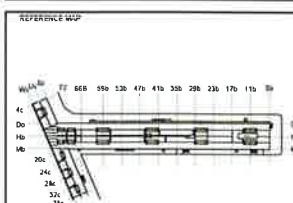

© COPYRIGHT OF THIS DRAWING IS VESTED IN HASSELL LTD.
2017 HASSELL LTD.
THIS DRAWING IS AN UNCONTROLLED COPY, UNLESS NOTED OTHERWISE

08	ISSUE FOR SSOA
07	RESPONSE TO SSOA SUBMISSION
06	SSOA UPDATE
05	ISSUE FOR SSOA
04	ISSUE FOR FINANCING


E: 16012262100@qq.com


Fig. 55.440 *trachea*

221178-41A-PhthalicAnhydride CAS# 85-85-3, A 300°C OSHA SECTION 302

[illegible]