

WESTMEAD HOSPITAL

WESTMEAD

SHEET 2 DETAIL AND LEVEL SHEET LAYOUT PLAN

SHEET 3-46 DETAIL AND LEVEL PLANS

SHEET 47-55 ROOF PLANS

NOTES

- 1. THE BOUNDARIES HAVE NOT BEEN MARKED
- 2. ALL AREAS AND DIMENSIONS HAVE BEEN COMPILED FROM PLANS MADE AVAILABLE BY THE OFFICE OF LAND & PROPERTY INFORMATION (NSW) AND ARE SUBJECT TO FINAL SURVEY
- 3. ORIGIN OF LEVELS ON A.H.D. IS TAKEN FROM SSM156523 R.L. 16.485 (A.H.D.) IN MONS ROAD
- 4. CONTOUR INTERVAL 0.5 m
- 5. CONTOURS ARE INDICATIVE ONLY. ONLY SPOT LEVELS SHOULD BE USED FOR CALCULATIONS OF QUANTITIES WITH CAUTION
- 6. KERB LEVELS ARE TO THE TOP OF KERB UNLESS SHOWN OTHERWISE
- 7. FLOOR LEVELS SHOWN ARE THRESHOLD LEVELS. NO INVESTIGATION OF INTERNAL FLOOR LEVELS HAS BEEN UNDERTAKEN
- 8. AN INVESTIGATION OF UNDERGROUND SERVICES HAS BEEN MADE. UNDERGROUND SERVICES HAVE BEEN REMOTELY DETECTED BY 'DOWN UNDER DETECTION SERVICES' AND ARE APPROXIMATE ONLY. SOME SERVICES SUCH AS FIRE & WATER SUPPLY, GAS AND OPTICAL FIBRE CABLING DO NOT HAVE METALLIC TRACING WIRES OR METAL PIPES AND MAY NOT HAVE BEEN DETECTED. 'DIAL BEFORE YOU DIG' ENQUIRY 7378672 OF 02/05/2014 HAS BEEN USED AS A REFERENCE SOURCE FOR UNDERGROUND SERVICES WITHIN THE EXTERNAL ROAD RESERVES. AS SUCH THESE SERVICES WITHIN THE ROAD RESERVES HAVE NOT BEEN ELECTRONICALLY DETECTED AND ARE IN MOST CASES DIAGRAMMATIC ONLY.
- 9. 8/4/77 DENOTES TREE SPREAD OF 8m, TRUNK DIAMETER OF 0.4m & APPROX HEIGHT OF 7m
- 10. SHOWS APPROXIMATE POSITION OF ROAD LINEMARKING AND IS INDICATIVE ONLY
- 11. BEARINGS SHOWN ARE MGA (MAP GRID OF AUSTRALIA) ADD APPROX. 1°00' FOR TRUE NORTH
- 12. CAUTION:- UNHATCHED BUILDING FOOTPRINTS HAVE BEEN PLOTTED APPROXIMATELY & HAVE NOT BEEN SURVEYED.

EASEMENT

- (A) EASEMENT FOR SEWERAGE 6.095 WIDE G.G NO.85 OF 29-8-1958 FOL2597 & 5-9-1958 FOL 2668 (DP447721 & DP447722)
- (B) EASEMENT FOR SUBSTATION No.7793 (DP 452403 & R601578) 5-9-1958 FOL 2668 (DP447721 & DP447722)
- (C) EXISTING SUBSTATION PREMISES (HVC7741)
- (D) EXISTING EASEMENT FOR SERVICES (OVER WHOLE LOT)(DP1119583)
- (M) LAND EXCLUDES MINERALS

LEGEND

BENCH MARK	▲
COMMS PIT	COM
TELSTRA PIT	TEL
OPTUS PIT	OP
OPTUS MARKER	OPTMK
TELSTRA PILLAR	TP
ELECTRIC CAR CHARGER	ECC
ELECTRIC LIGHT POLE	ELP
ELECTRICITY PIT	EPIT
ELECTRICITY BOX	EL
ELECTRICITY PILLAR	EPIL
POWER POLE	PP
EARTHING ROD	EROD
POLE	POLE
FLAG POLE	POLE
COLUMN	COL
GREASE TRAP	GT
SERVICE PIT	PIT
PIT WITH CONCRETE LID	CLID
PIT WITH METAL LID	MLID
MAIL BOX	MAIL
RUBBISH BIN	BIN
TRAFFIC LIGHT	TL
STREET SIGN	SS
BOLLARD	BOL
ROAD TRAFFIC AUTHORITY	RTA
GRATED INLET PIT	GIP
DRAIN	DRN
KERB INLET PIT	KIP
TICKET MACHINE	P
GATE	
TRAFFIC MIRROR	Q
SEWER INSPECTION POINT	SIP
MAINTENANCE SHAFT	MS

MONITOR WELL	MW	GAS	G
SEWER VENT	SEV	TELSTRA	T
STORMWATER MANHOLE	SWMH	OPTICAL FIBRE	OP
SEWER MANHOLE	SMH	WATER	W
STOP VALVE MANHOLE	SVMH	HOT WATER	HW
STOP VALVE	SV	CHILLED WATER	CW
HYDRANT	HYD	CONDENSOR WATER	WC
WATER METER	WM	FIRE SERVICE	F
WATER TAP	TAP	STORMWATER	SW
WATER VALVE	WV	SEWER	S
FIRE SERVICE BOOSTER	FB	INTERNAL SEWERS SYSTEM	IS
GAS VALVE	GAS	TRADE WASTE	TW
GAS PILLAR	GPIL	ELECTRICITY (OVERHEAD)	P
GAS PLAQUE	PLQ	ELECTRICITY (U'GROUND)	E
FUEL CAP	FCAP	OXYGEN	O2
VEHICLE CROSSING	(VC)	COMPRESSED AIR	AIR
PRAM CROSSING	(PC)	JET FUEL LINE	J
TOP OF WALL	TOW	UNKNOWN SERVICE	

K	01/05/15	ADDITIONAL DETAIL AT NORTHEASTERN AREA	41802
J	27/02/15	ADDITIONAL DETAIL ADDED TO CHILDCARE	41569
I	17/02/15	NOTES AND SHADING AMENDED	41444
H	12/02/15	NEW BUILDING LINES & PATHS ADDED	41444
G	19/12/14	CONSULTANTS SERVICES SURVEYS ADDED	41444
F	16/12/14	HAWKESBURY ROAD & HAINSWORTH STREET DETAIL SURVEY	41413
E	11/11/14	ADDITIONAL DETAIL NORTH OF REDBANK ROAD	40950
Revision	Date	Description	Reference

D	21/10/14	ADDITIONAL SEWER INFORMATION NEAR REDBANK BRIDGE	41031
C	13/10/14	ADDITIONAL DETAIL OF MAIN BUILDING ADDED	40949
B	15/09/14	DETAIL AND LEVEL ADDED ADJOINING HAWKESBURY ROAD AND DARCY ROAD	40948
A	18/08/14	ADDITIONAL DETAIL BETWEEN REDBANK RD & MILLENIUM INSTITUTE	40947
Revision	Date	Description	Reference

THIS IS THE PLAN REFERRED TO IN MY LETTER DATED:

.....

Registered Surveyor NSW




Suite 1, Level 1
810 Pacific Highway
Gordon NSW 2072
Locked Bag 5
Gordon NSW 2072
P 1300 587 000
F 02 9499 7760

Client HEALTH INFRASTRUCTURE

Drawing title
PLAN OF DETAIL& LEVELS OVER PART OF WESTMEAD HOSPITAL, WESTMEAD, BEING LOT 1 IN DP1077852 & LOT 100 IN DP1119583.

datum AHD	project number 32572	reference number 40946DT
site Area N/A	scale N/A @A1	date of survey 28/07/14
LGA PARRAMATTA	OF 52	SHEET SHEETS 1

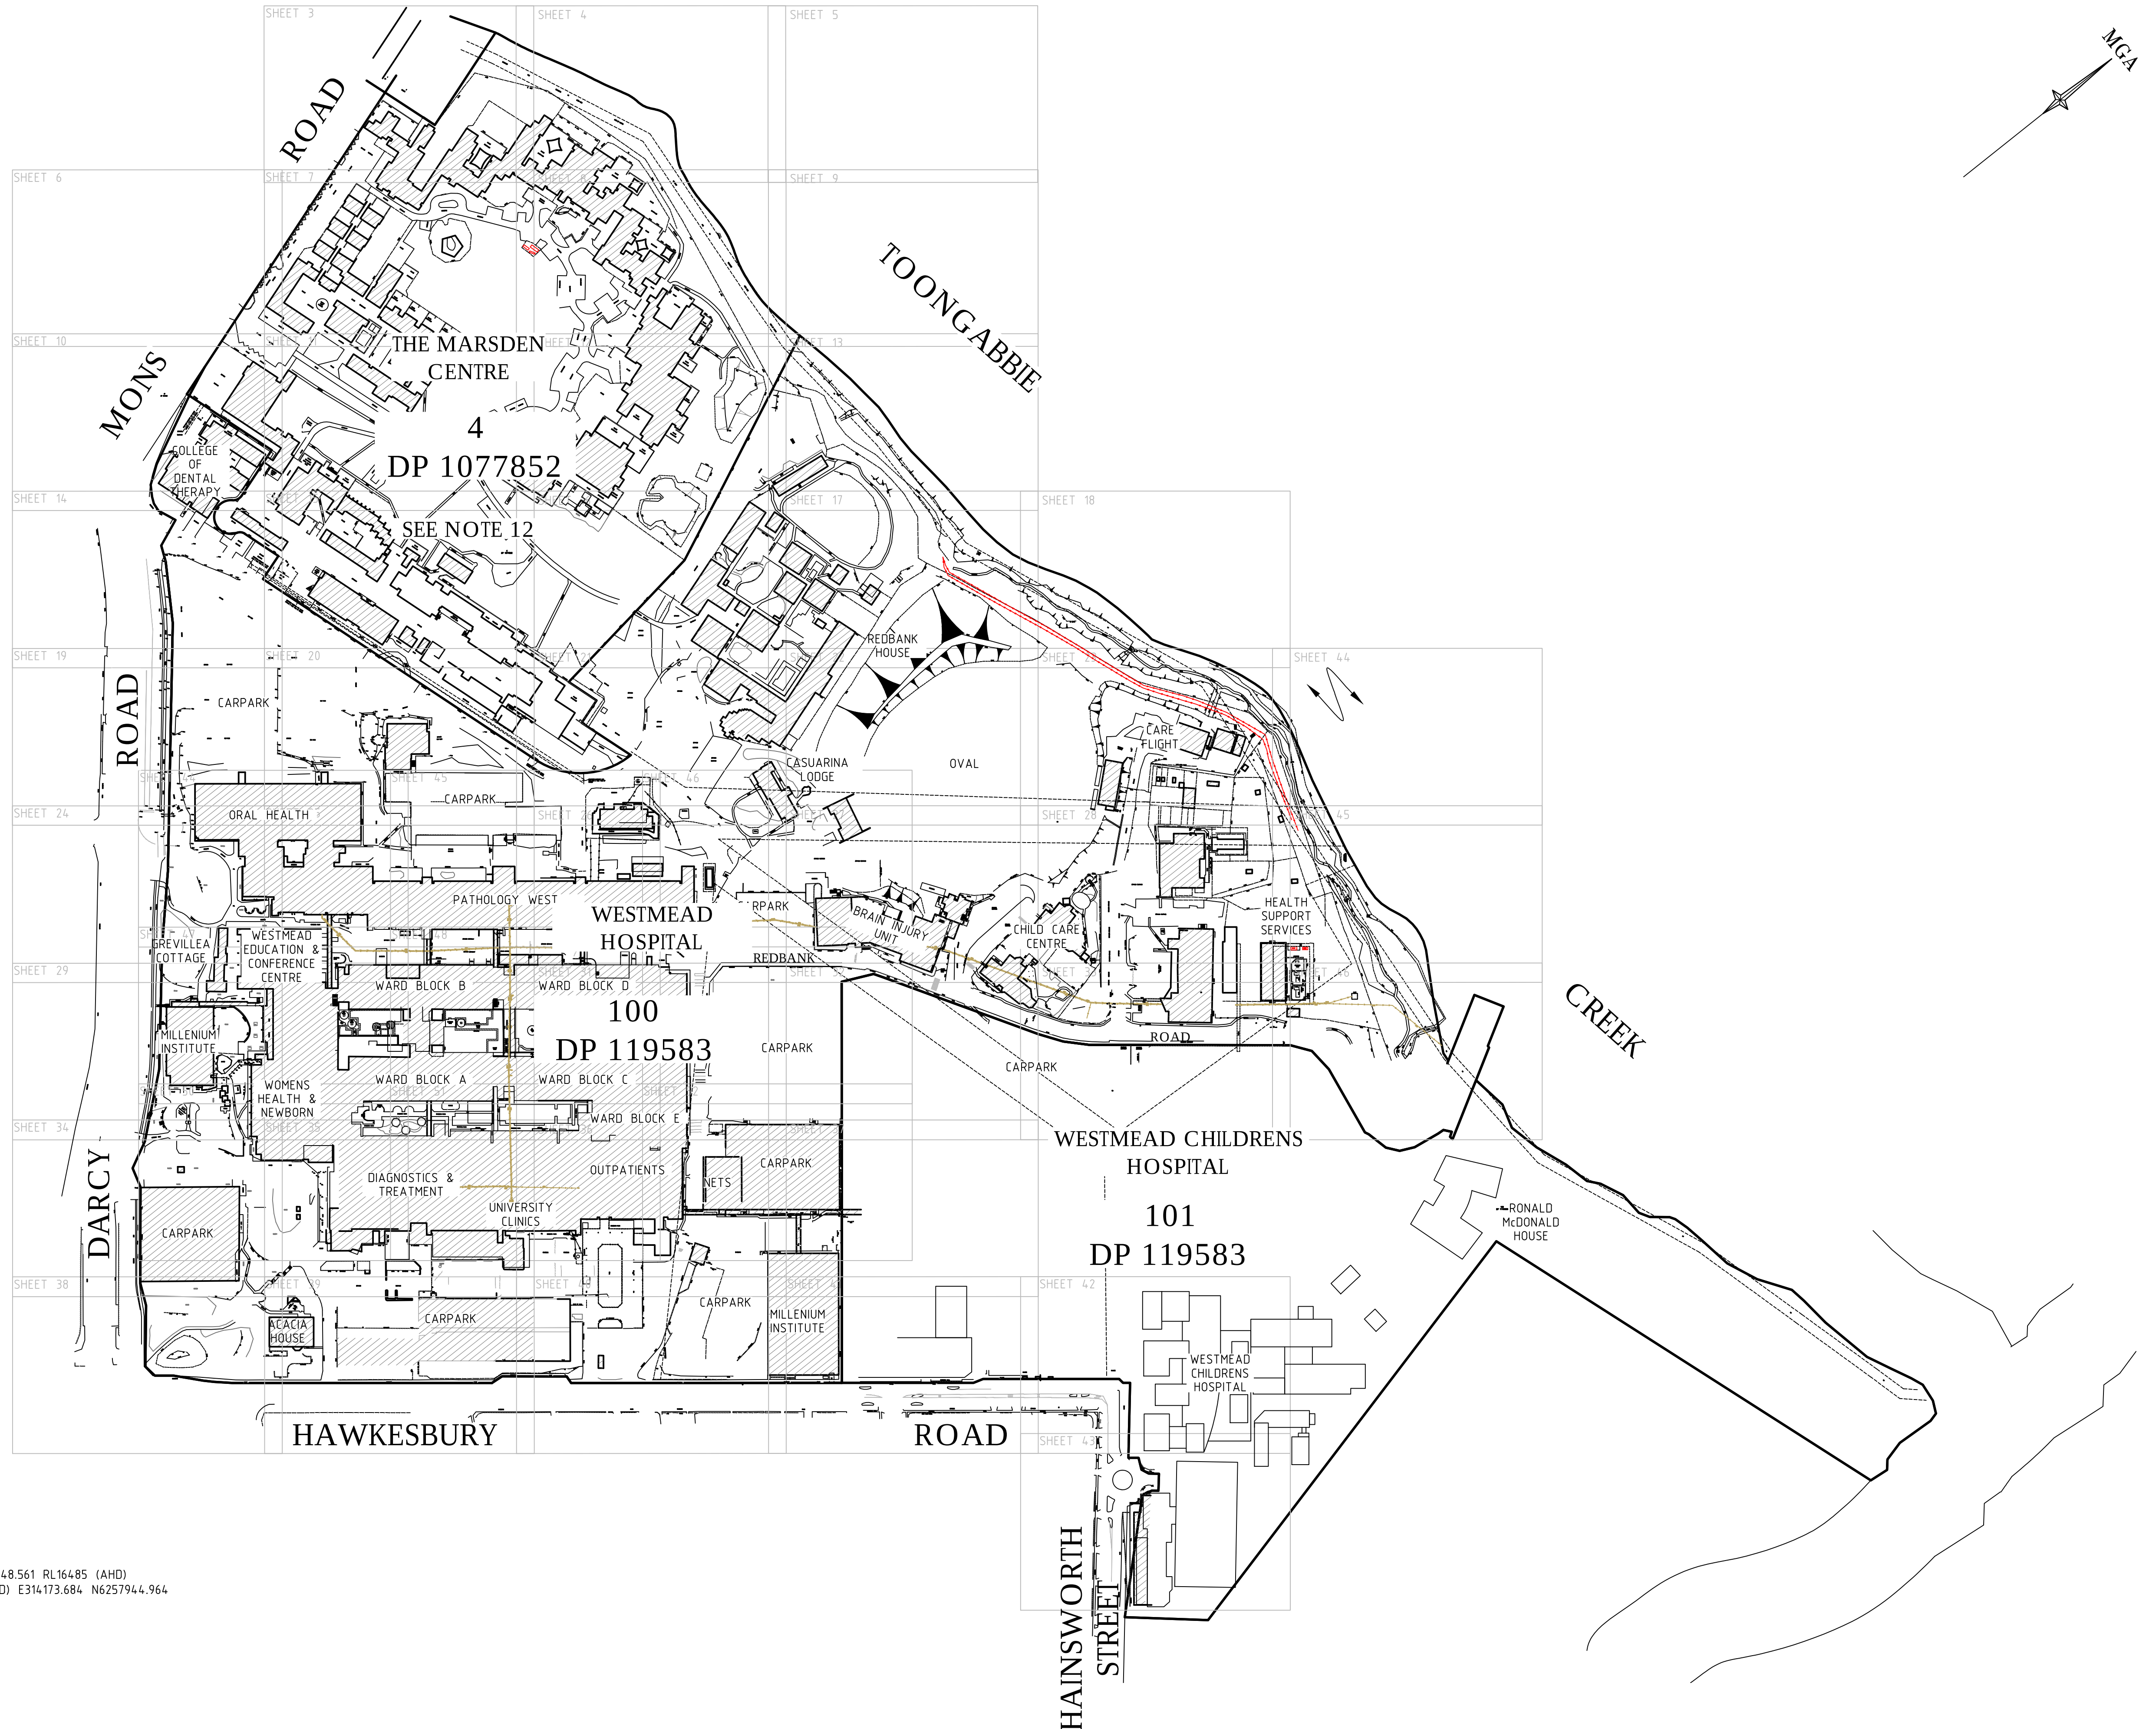

NOTE FOR ORIGIN OF CO-ORDINATES

1. ORIGIN OF CO-ORDINATES IS SSM156523 E313352.533 N6257848.561 RL164.85 (AHD)
2. AZIMUTH BEARING - DISTANCE TO SSM87246 RL22.037 (AHD) E314173.684 N6257944.964 FROM ORIGIN OF CO-ORDINATES IS 83°18'15" - 826.790



SEE SHEET 1 FOR NOTES, LEGEND AND AMENDMENT LIST

THIS IS THE PLAN REFERRED TO IN MY LETTER DATED:

Registered Surveyor NSW




Suite 1, Level 1
810 Pacific Highway
Gordon NSW 2072
Locked Bag 5
Gordon NSW 2072
P 1300 587 000
F 02 9499 7760

Client HEALTH INFRASTRUCTURE

Drawing title
PLAN OF DETAIL& LEVELS OVER PART OF WESTMEAD HOSPITAL, WESTMEAD, BEING LOT 1 IN DP1077852 & LOT 100 IN DP1119583.

datum AHD	project number 32572	reference number 40946DT
site Area N/A	scale 1:2000 @A1	date of survey 28/07/14
LGA PARRAMATTA	OF 52	SHEET SHEETS 2

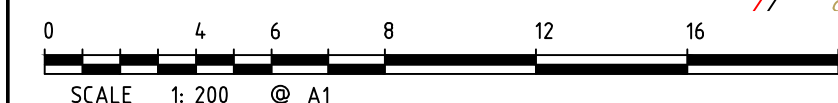


THIS IS THE PLAN REFERRED TO
IN MY LETTER DATED:



Registered Surveyors NSW
www.ltsl.com.au

Client	HEALTH INFRASTRUCTURE
Drawing title	PLAN OF DETAIL & LEVELS OVER PART OF WESTMEAD HOSPITAL, WESTMEAD, BEING LOT 1 IN DP1077852 & LOT 100 IN DP1119583.

datum	project number	reference number
AHD	32572	40946DT
site Area	scale	date of survey
N/A	1:200 @A1	28/07/14
LGA		
PARRAMATTA	OF SHEET	3
	SHEETS	

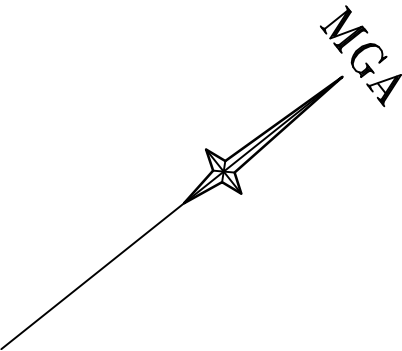

SHEET 4 ADJOINS

SHEET 9 ADJOINS



SEE SHEET 1 FOR NOTES, LEGEND AND AMENDMENT LIST

THIS IS THE PLAN REFERRED TO
IN MY LETTER DATED:

.....
Registered Surveyor NSW




LOCKLEY



Registered Surveyors NSW
www.lsl.com.au

Suite 1, Level 1
810 Pacific Highway
Gordon NSW 2072
Locked Bag 5
Gordon NSW 2072
P 1300 587 000
F 02 9499 7760

Client **HEALTH INFRASTRUCTURE**
Drawing title
**PLAN OF DETAIL& LEVELS OVER PART OF WESTMEAD
HOSPITAL, WESTMEAD, BEING LOT 1 IN DP1077852 & LOT
100 IN DP1119583.**

datum	project number	reference number
AHD	32572	40946DT
site Area	scale	date of survey
N/A	1:200 @A1	28/07/14
LGA	OF SHEET	5
PARRAMATTA	52 SHEETS	

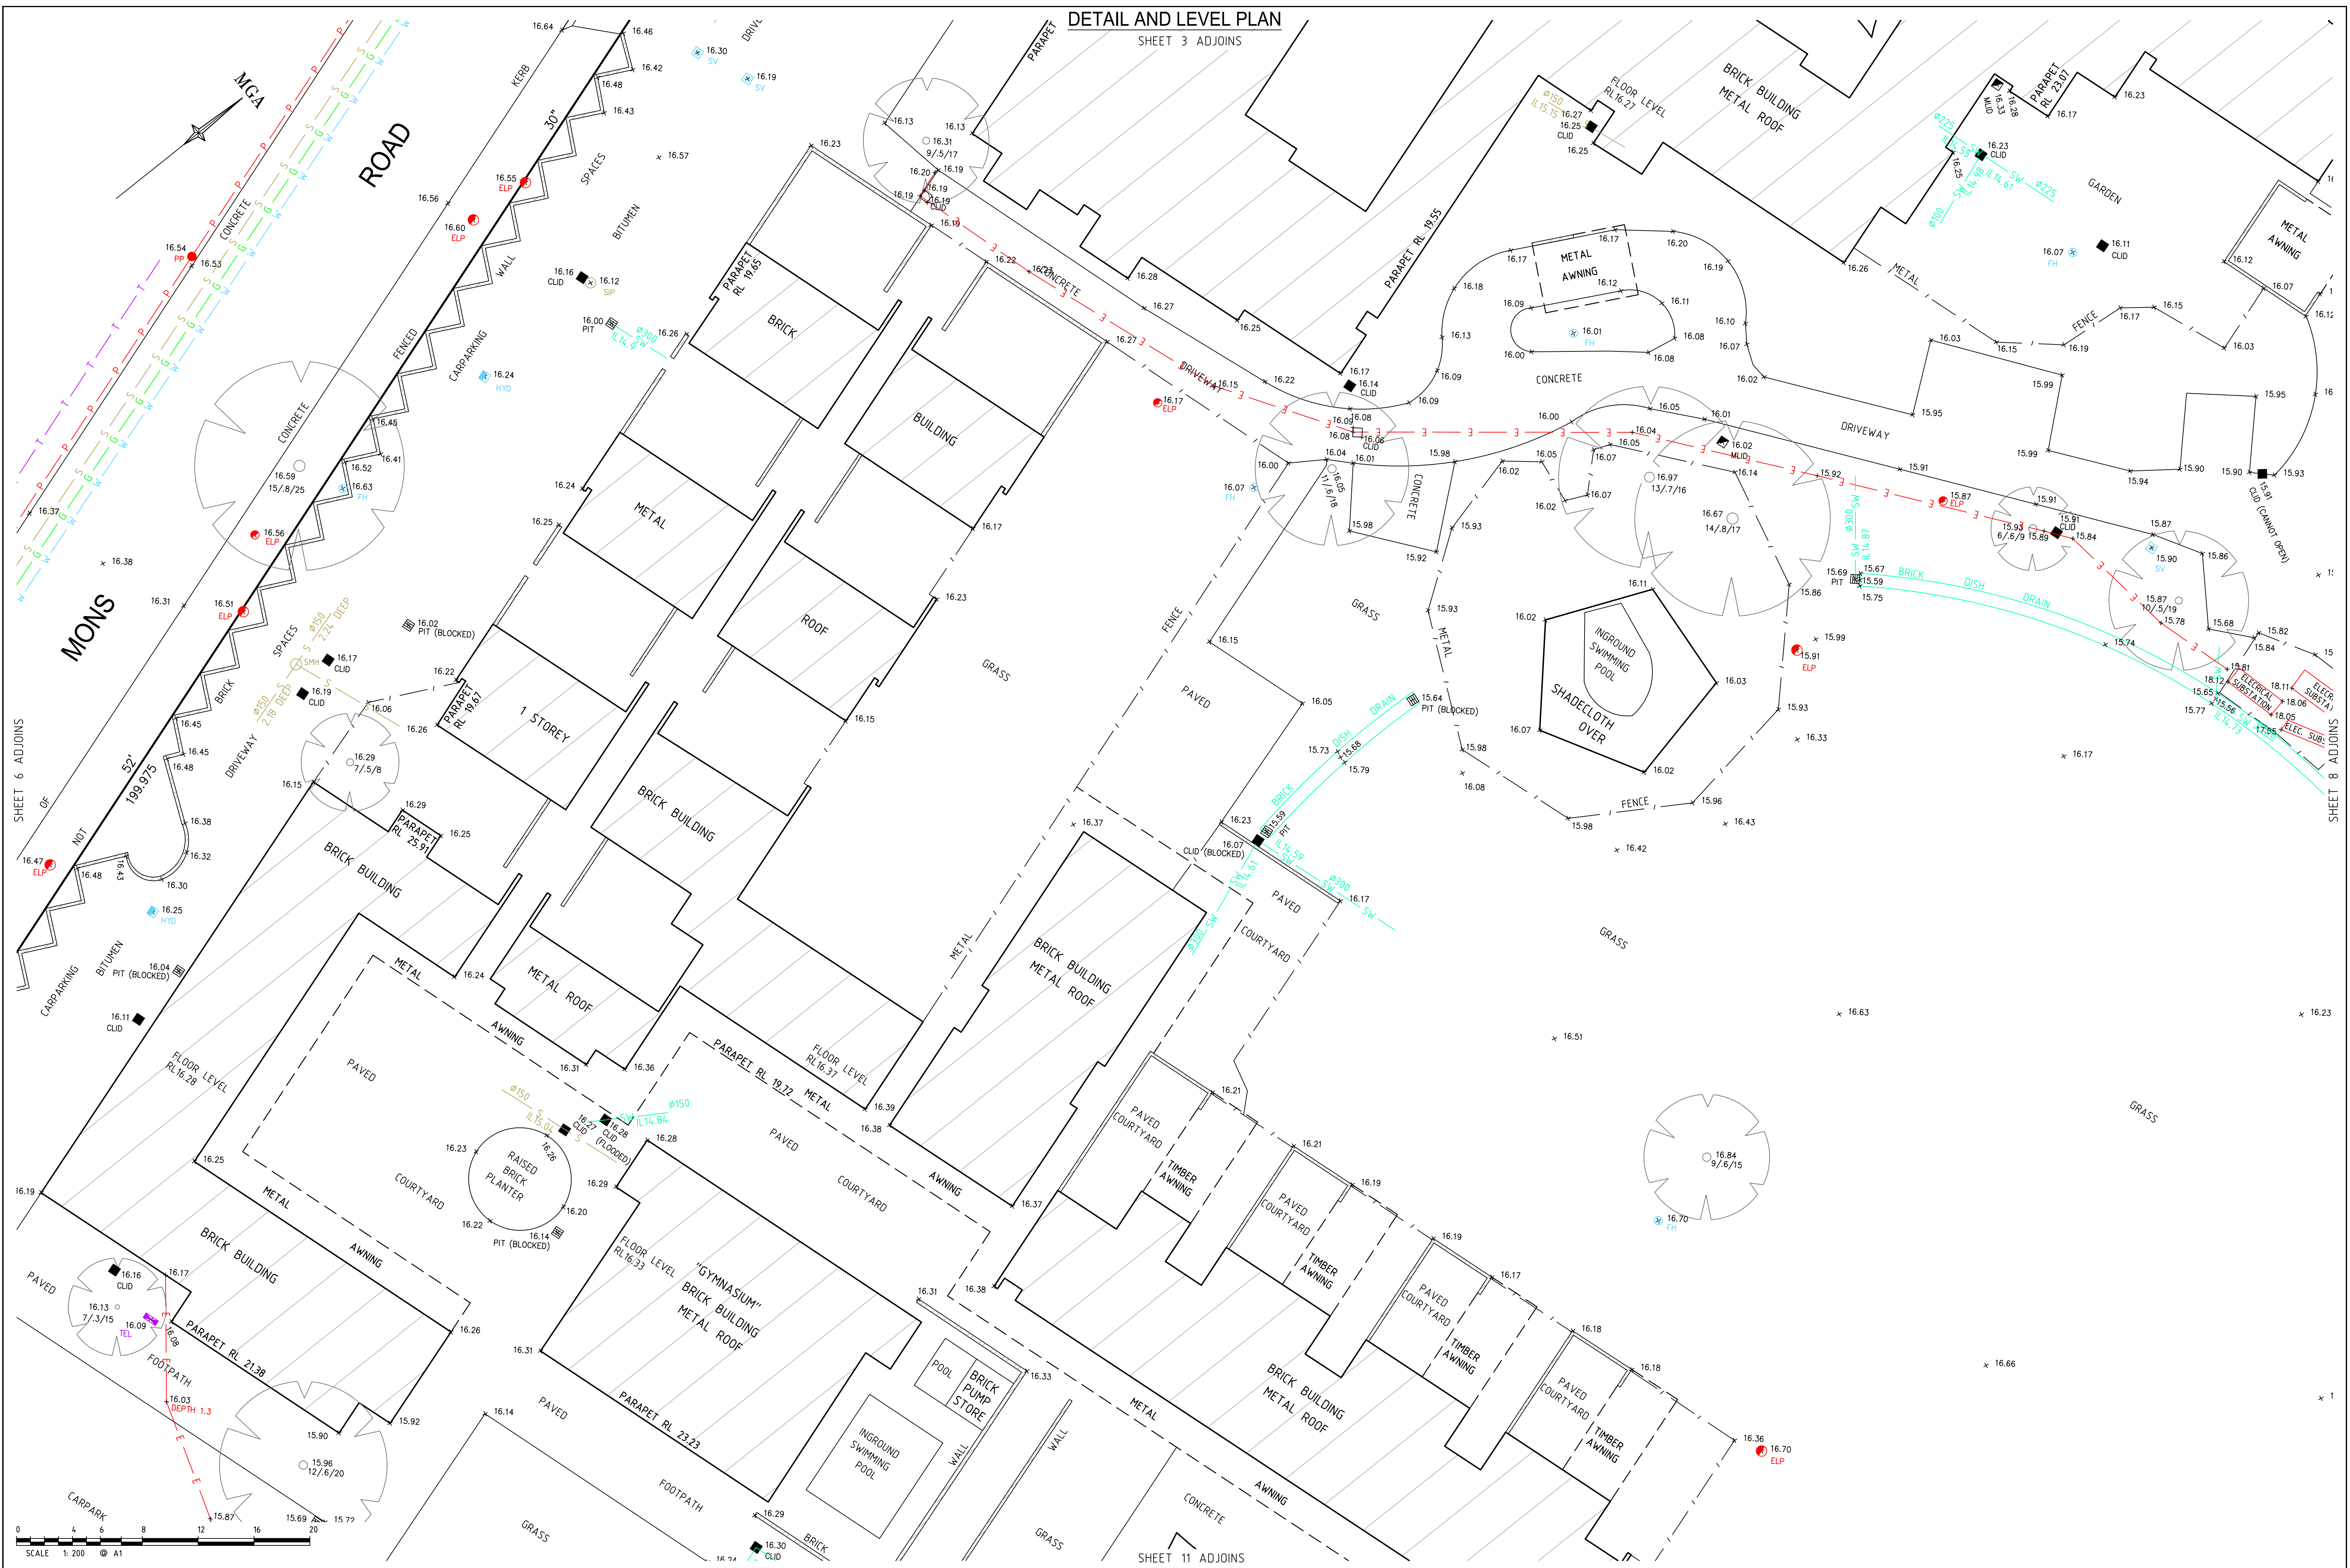

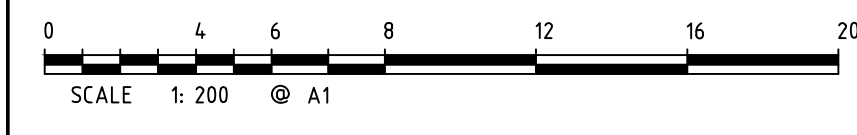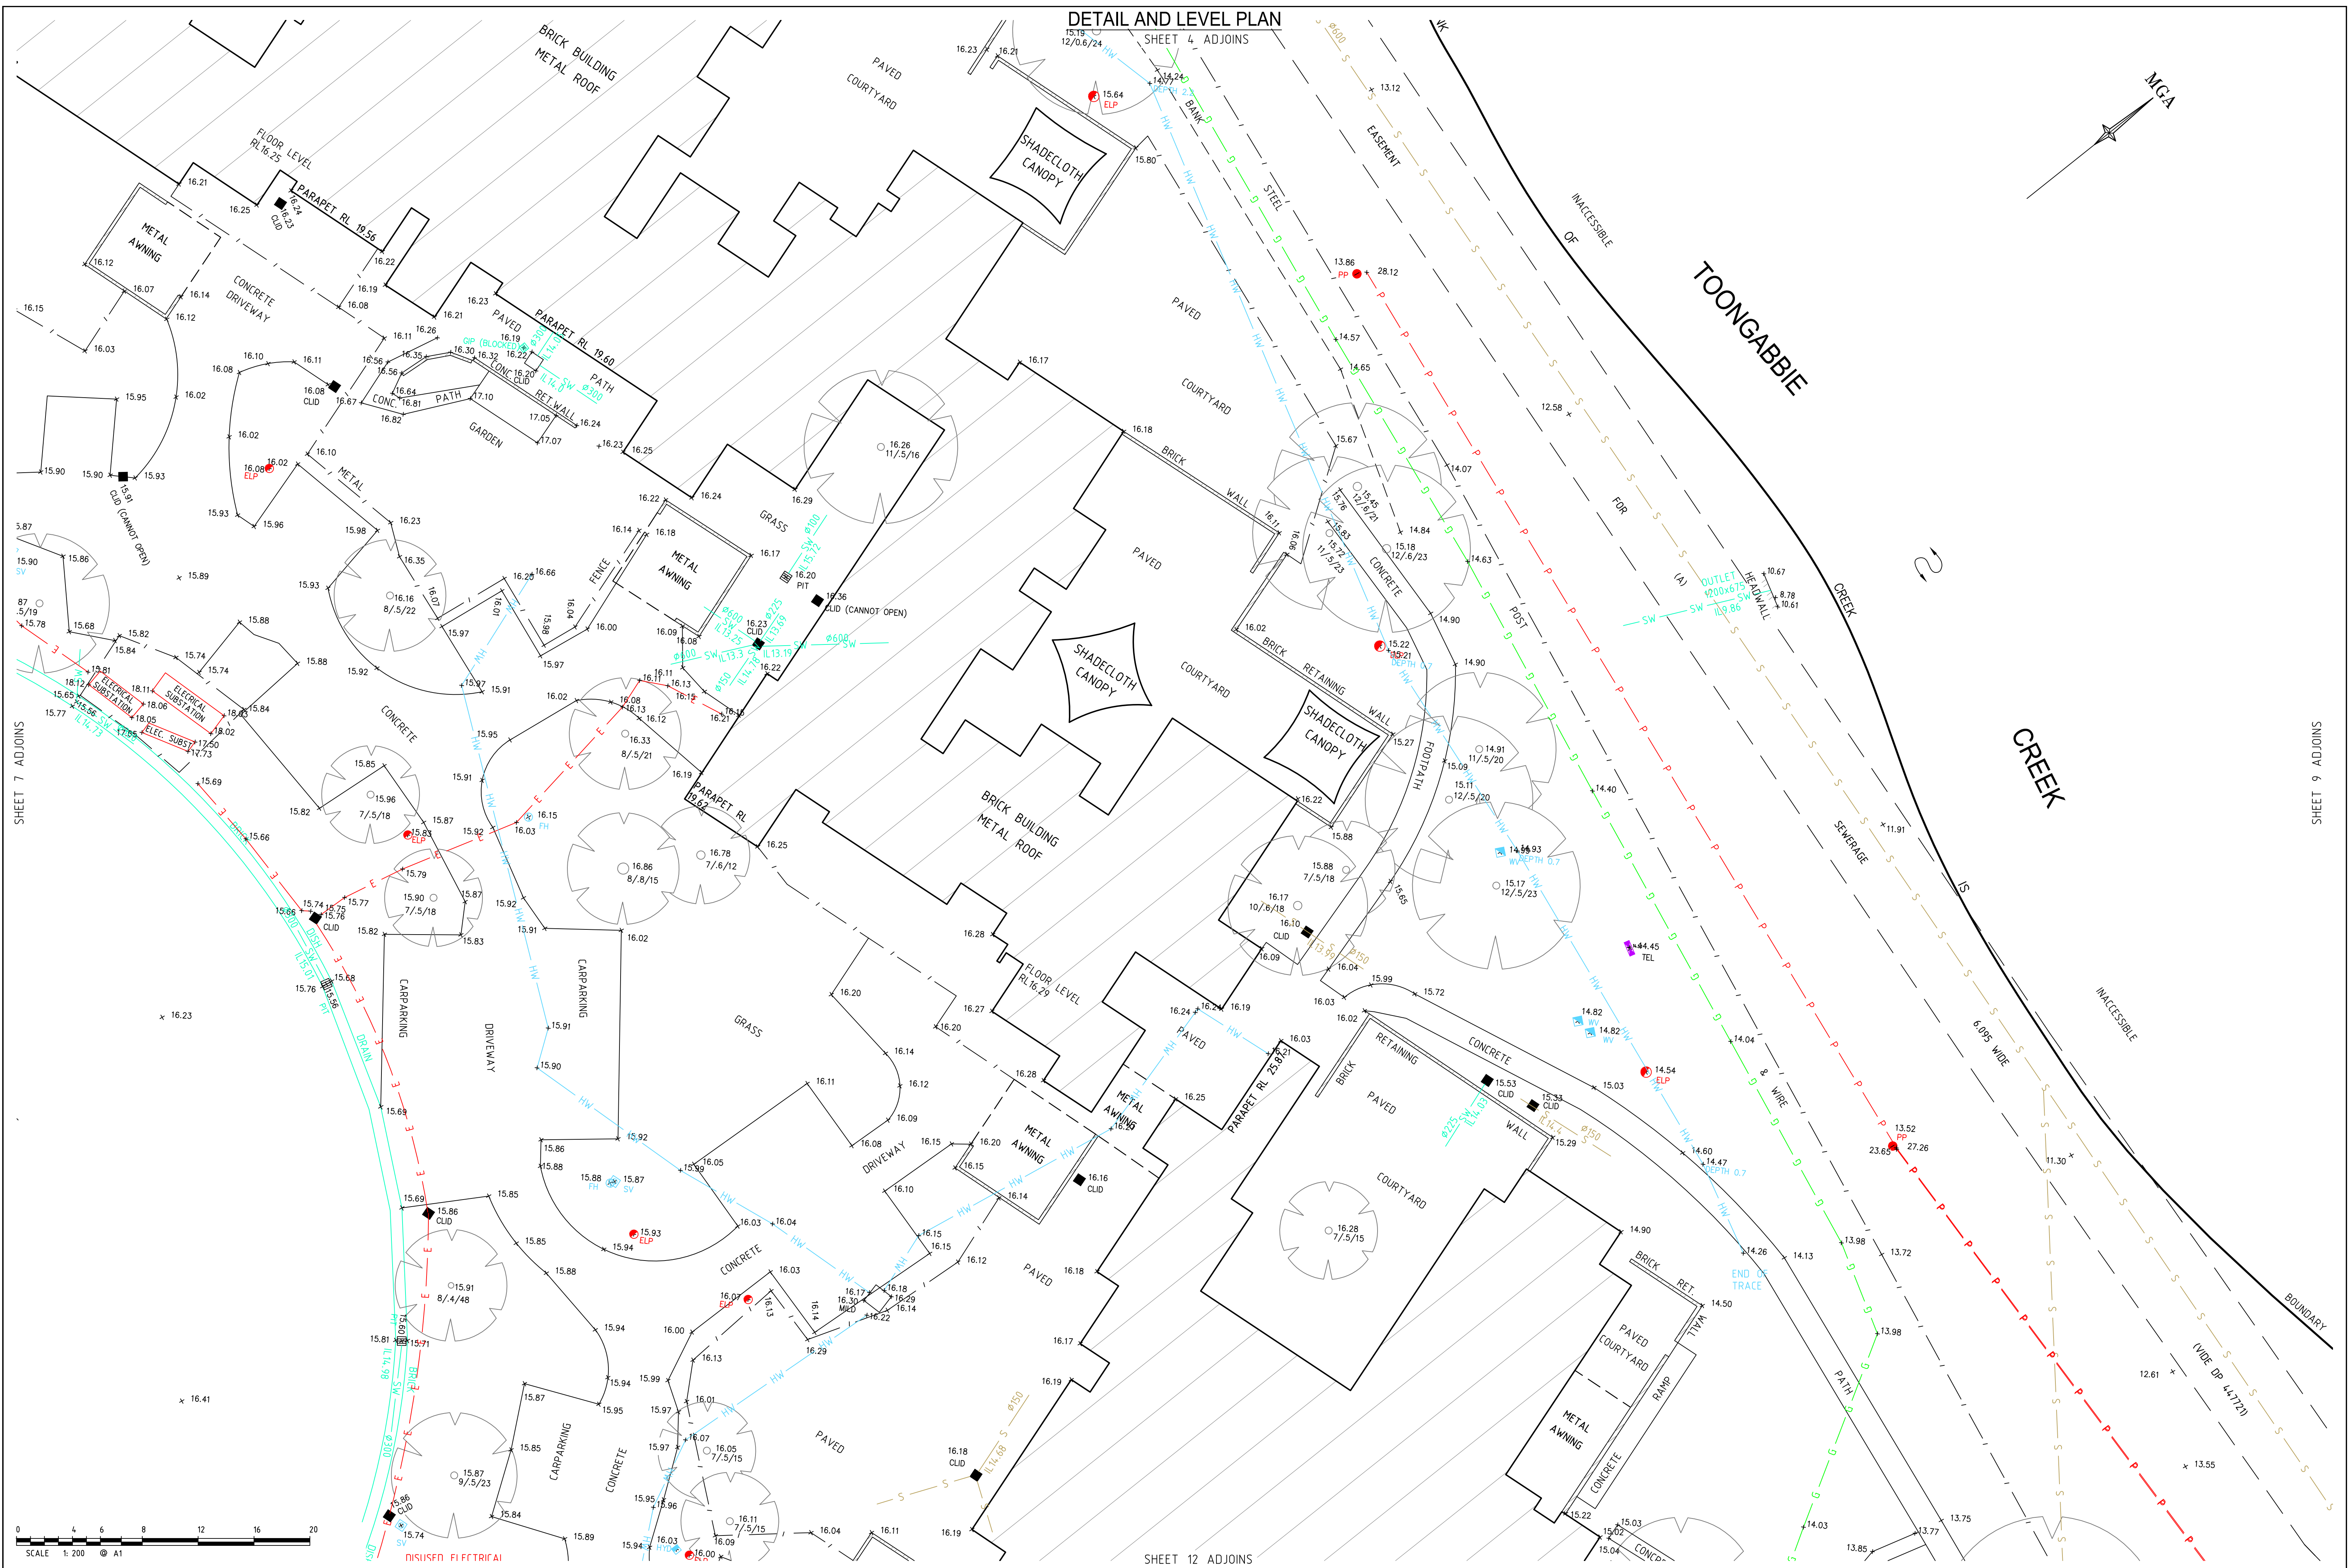

SEE SHEET 1 FOR NOTES, LEGEND AND AMENDMENT LIST

THIS IS THE PLAN REFERRED TO
IN MY LETTER DATED:

Registered Surveyor NSW




LTS
LOCKLEY
Registered Surveyors NSW
www.ltsl.com.au


Suite 1, Level 1
810 Pacific Highway
Gordon NSW 2072
Locked Bag 5
Gordon NSW 2072
P 1300 587 000
F 02 9499 7760

Client **HEALTH INFRASTRUCTURE**
Drawing title
**PLAN OF DETAIL& LEVELS OVER PART OF WESTMEAD
HOSPITAL, WESTMEAD, BEING LOT 1 IN DP1077852 & LOT
100 IN DP1119583.**

datum AHD	project number 32572	reference number 40946DT
site Area N/A	scale 1:200 @A1	date of survey 28/07/14
LGA PARRAMATTA	OF 52	SHEETS 8

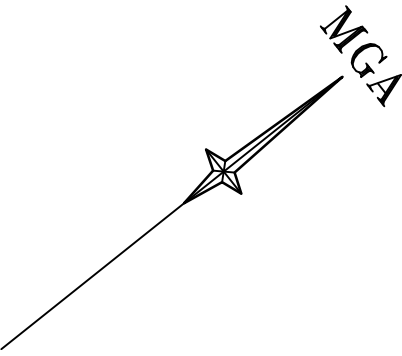

SHEET 8 ADJOINS

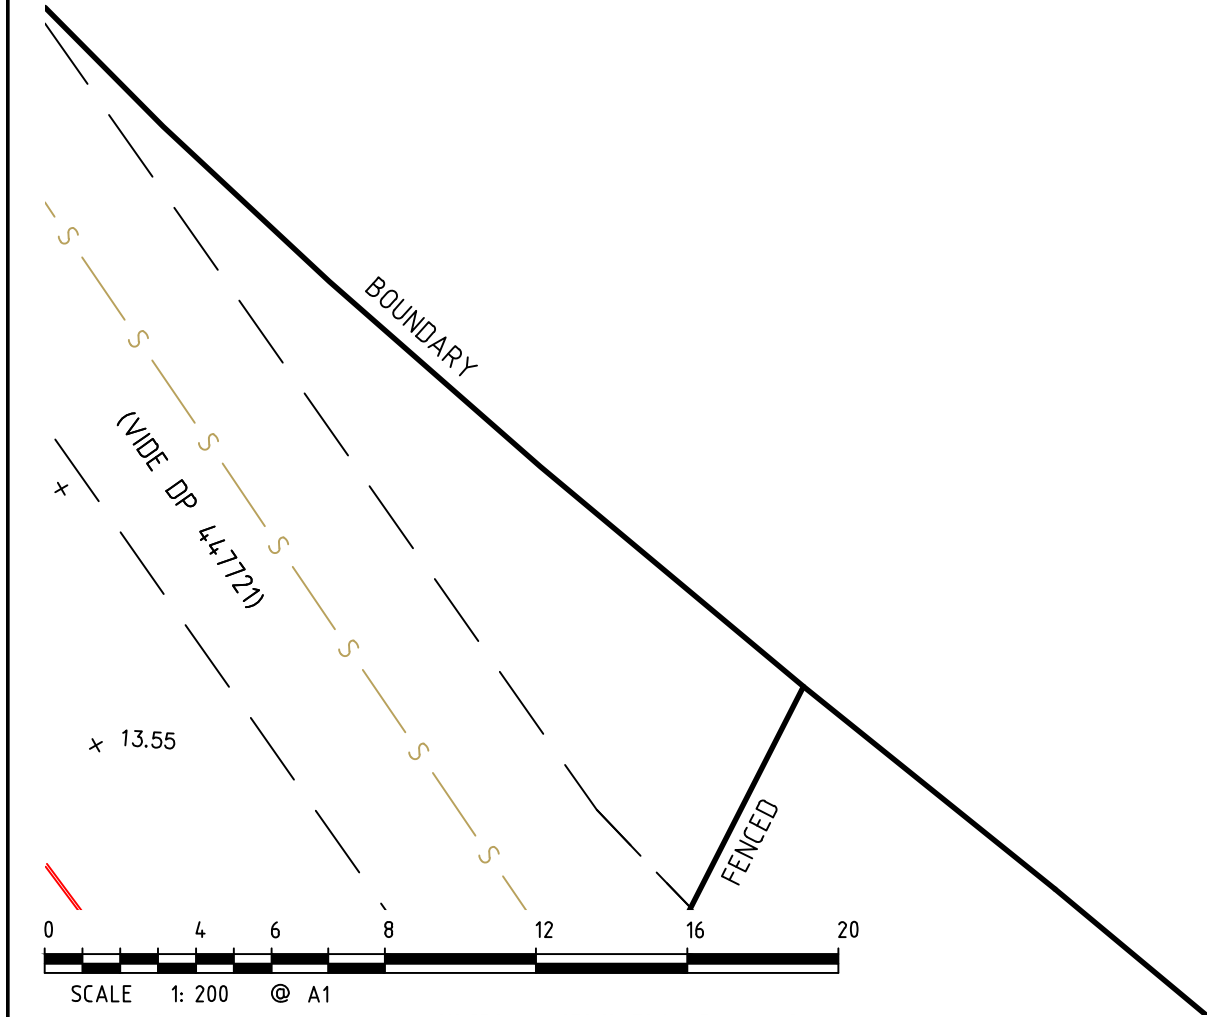

SHEET 13 ADJOINS

SEE SHEET 1 FOR NOTES, LEGEND AND AMENDMENT LIST

THIS IS THE PLAN REFERRED TO
IN MY LETTER DATED:
.....
Registered Surveyor NSW




Suite 1, Level 1
810 Pacific Highway
Gordon NSW 2072
Locked Bag 5
Gordon NSW 2072
P 1300 587 000
F 02 9499 7760

Client HEALTH INFRASTRUCTURE
Drawing title
PLAN OF DETAIL& LEVELS OVER PART OF WESTMEAD
HOSPITAL, WESTMEAD, BEING LOT 1 IN DP1077852 & LOT
100 IN DP1119583.


datum	project number	reference number
AHD	32572	40946DT
site Area	scale	date of survey
N/A	1:200 @A1	28/07/14
LGA	OF	SHEET
PARRAMATTA	52	SHEETS
		9

DETAIL AND LEVEL PLAN

SHEET 6 ADJOINS

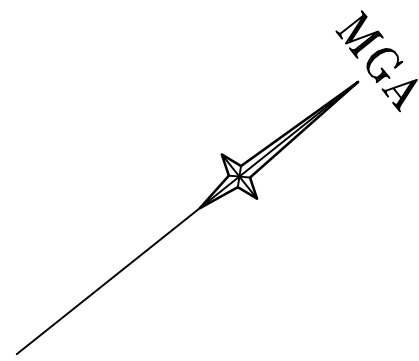

▲ BM SSM156523
RL 16.485 (AHD)

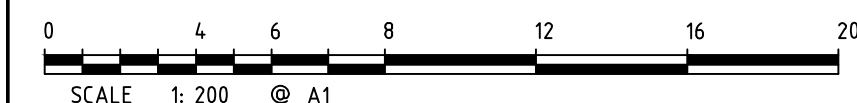

SEE SHEET 1 FOR NOTES, LEGEND AND AMENDMENT LIST

THIS IS THE PLAN REFERRED TO
IN MY LETTER DATED:


Registered Surveyor NSW

LTS
LOCKLEY
Suite 1, Level 1
810 Pacific Highway
Gordon NSW 2072
Locked Bag 5
Gordon NSW 2072
P 1300 587 000
F 02 9499 7760

Client **HEALTH INFRASTRUCTURE**
Drawing title
**PLAN OF DETAIL& LEVELS OVER PART OF WESTMEAD
HOSPITAL, WESTMEAD, BEING LOT 1 IN DP1077852 & LOT
100 IN DP1119583.**


datum AHD	project number 32572	reference number 40946DT
site Area N/A	scale 1:200 @A1	date of survey 28/07/14
LGA PARRAMATTA	SHEET 52	SHEETS 1

DETAIL AND LEVEL PLAN

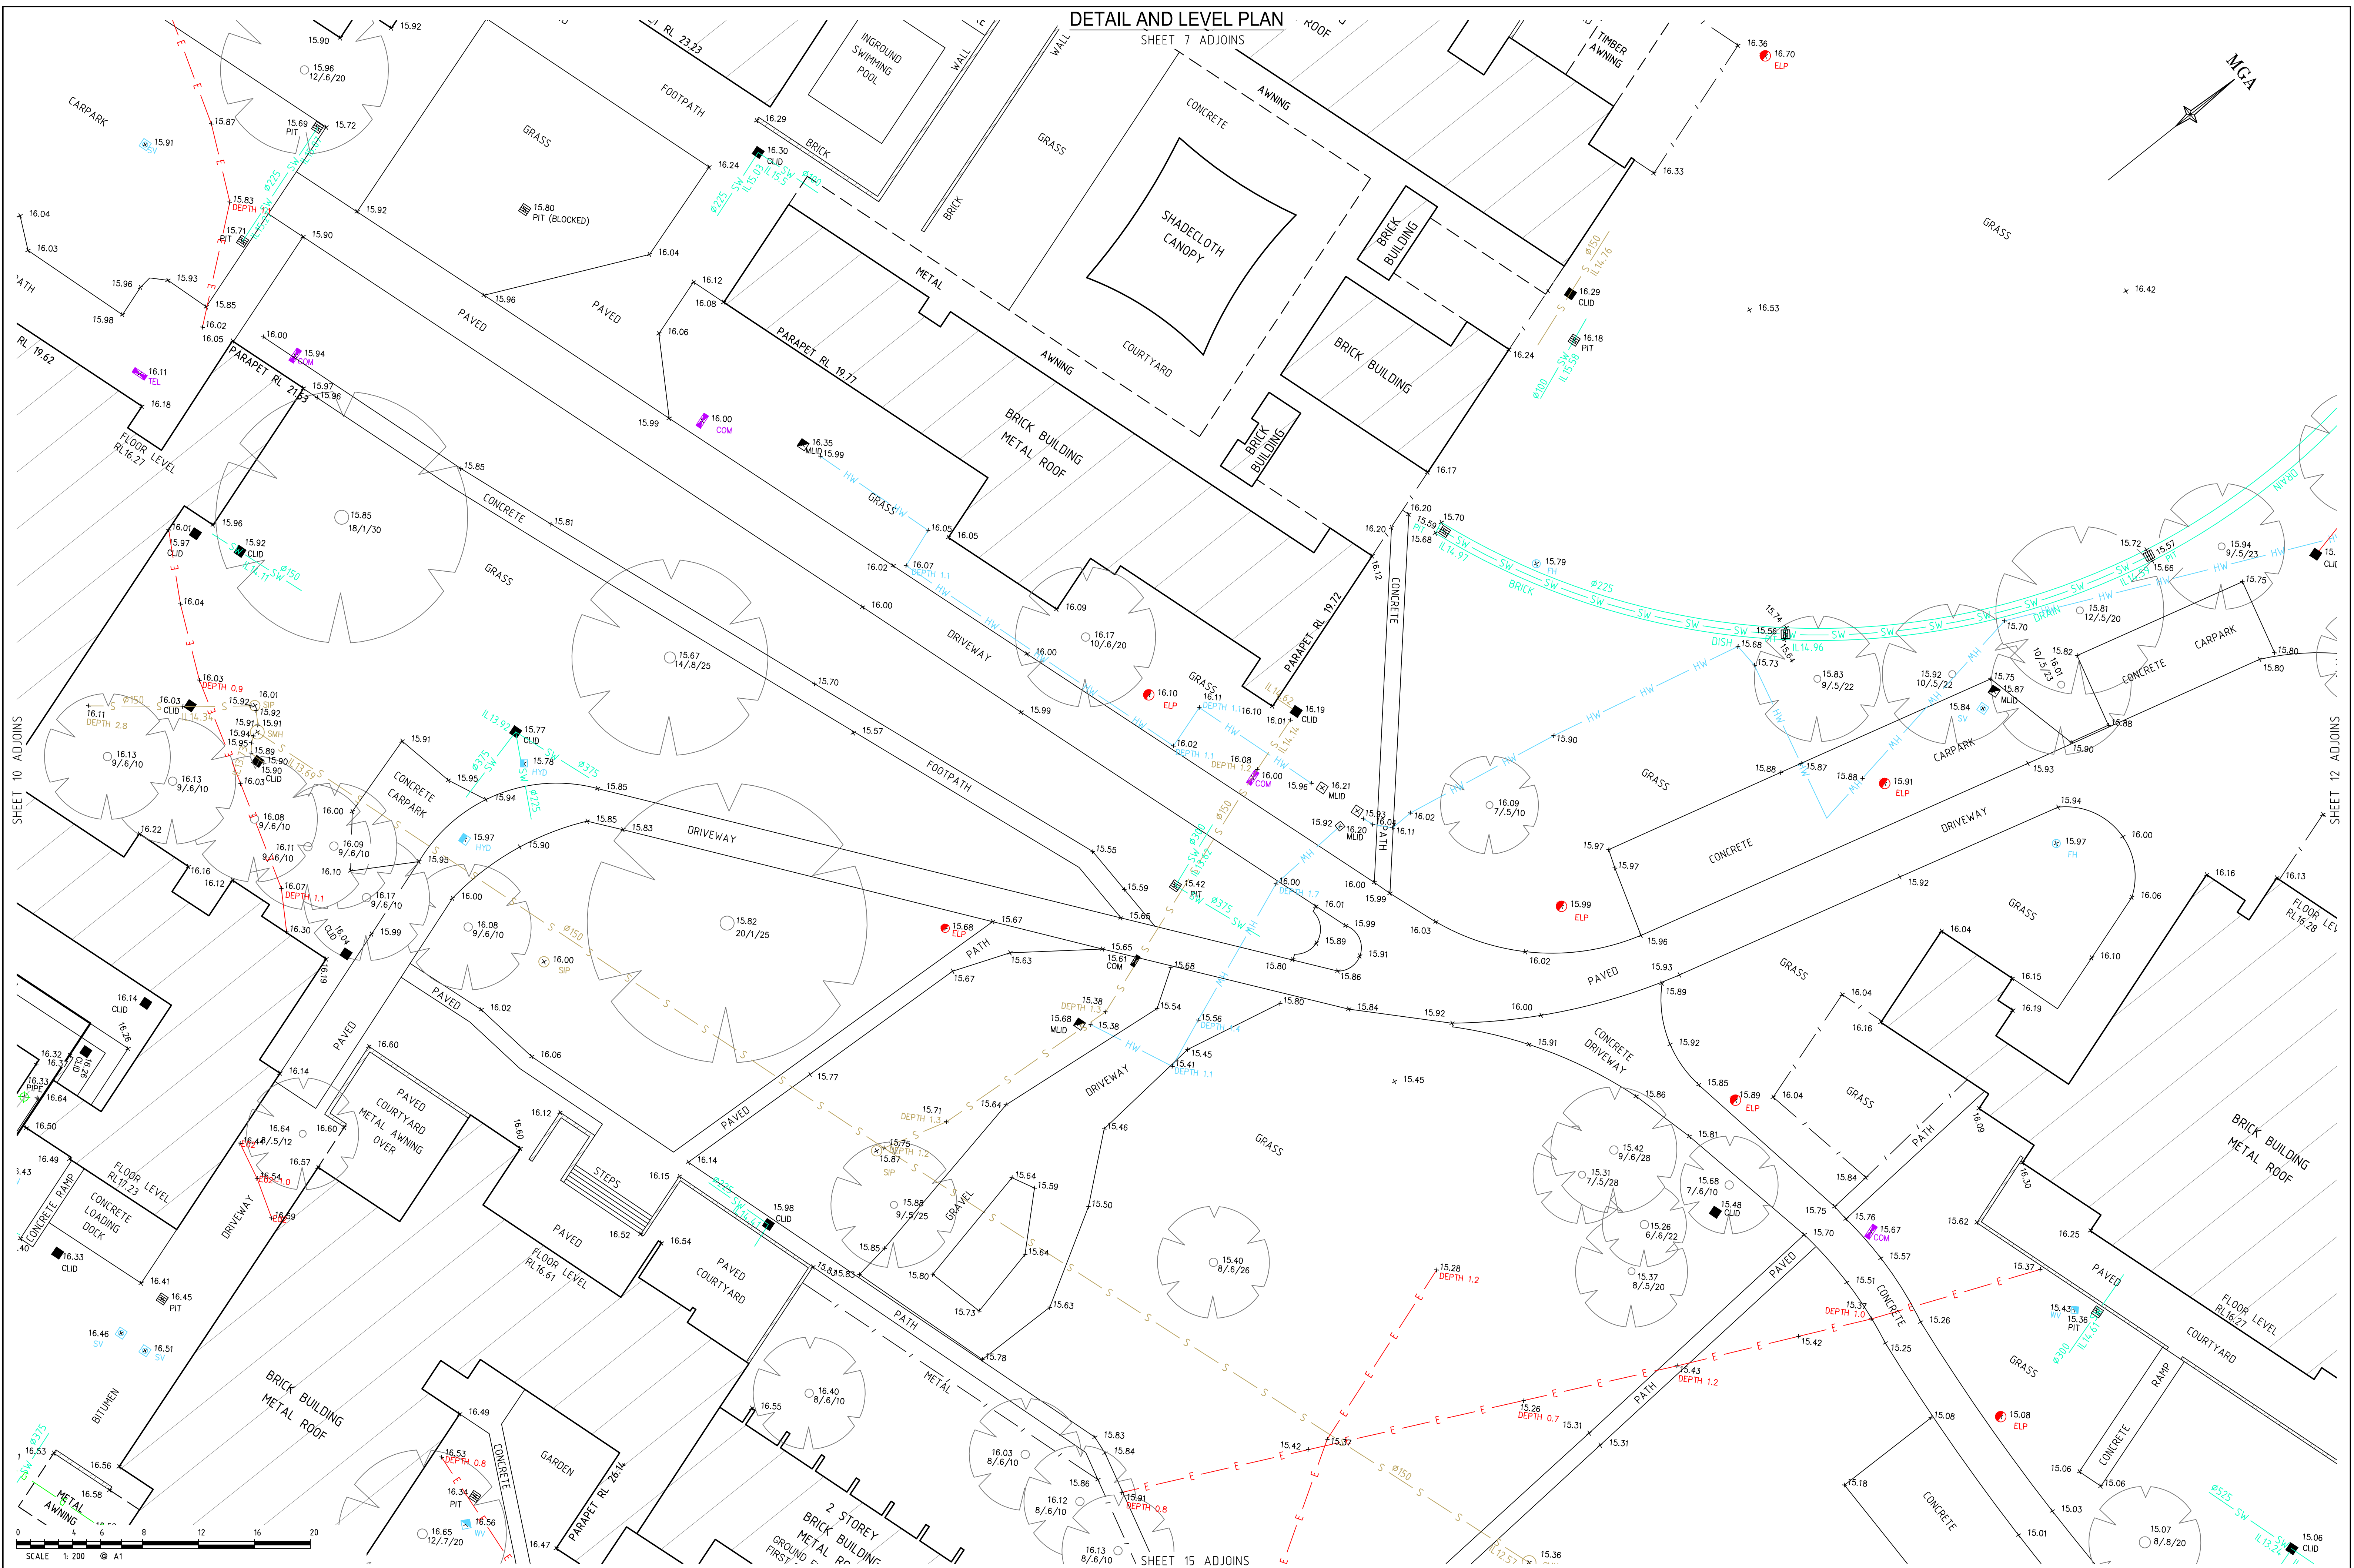

DETAIL AND LEVEL PLAN

SHEET 8 ADJOINS

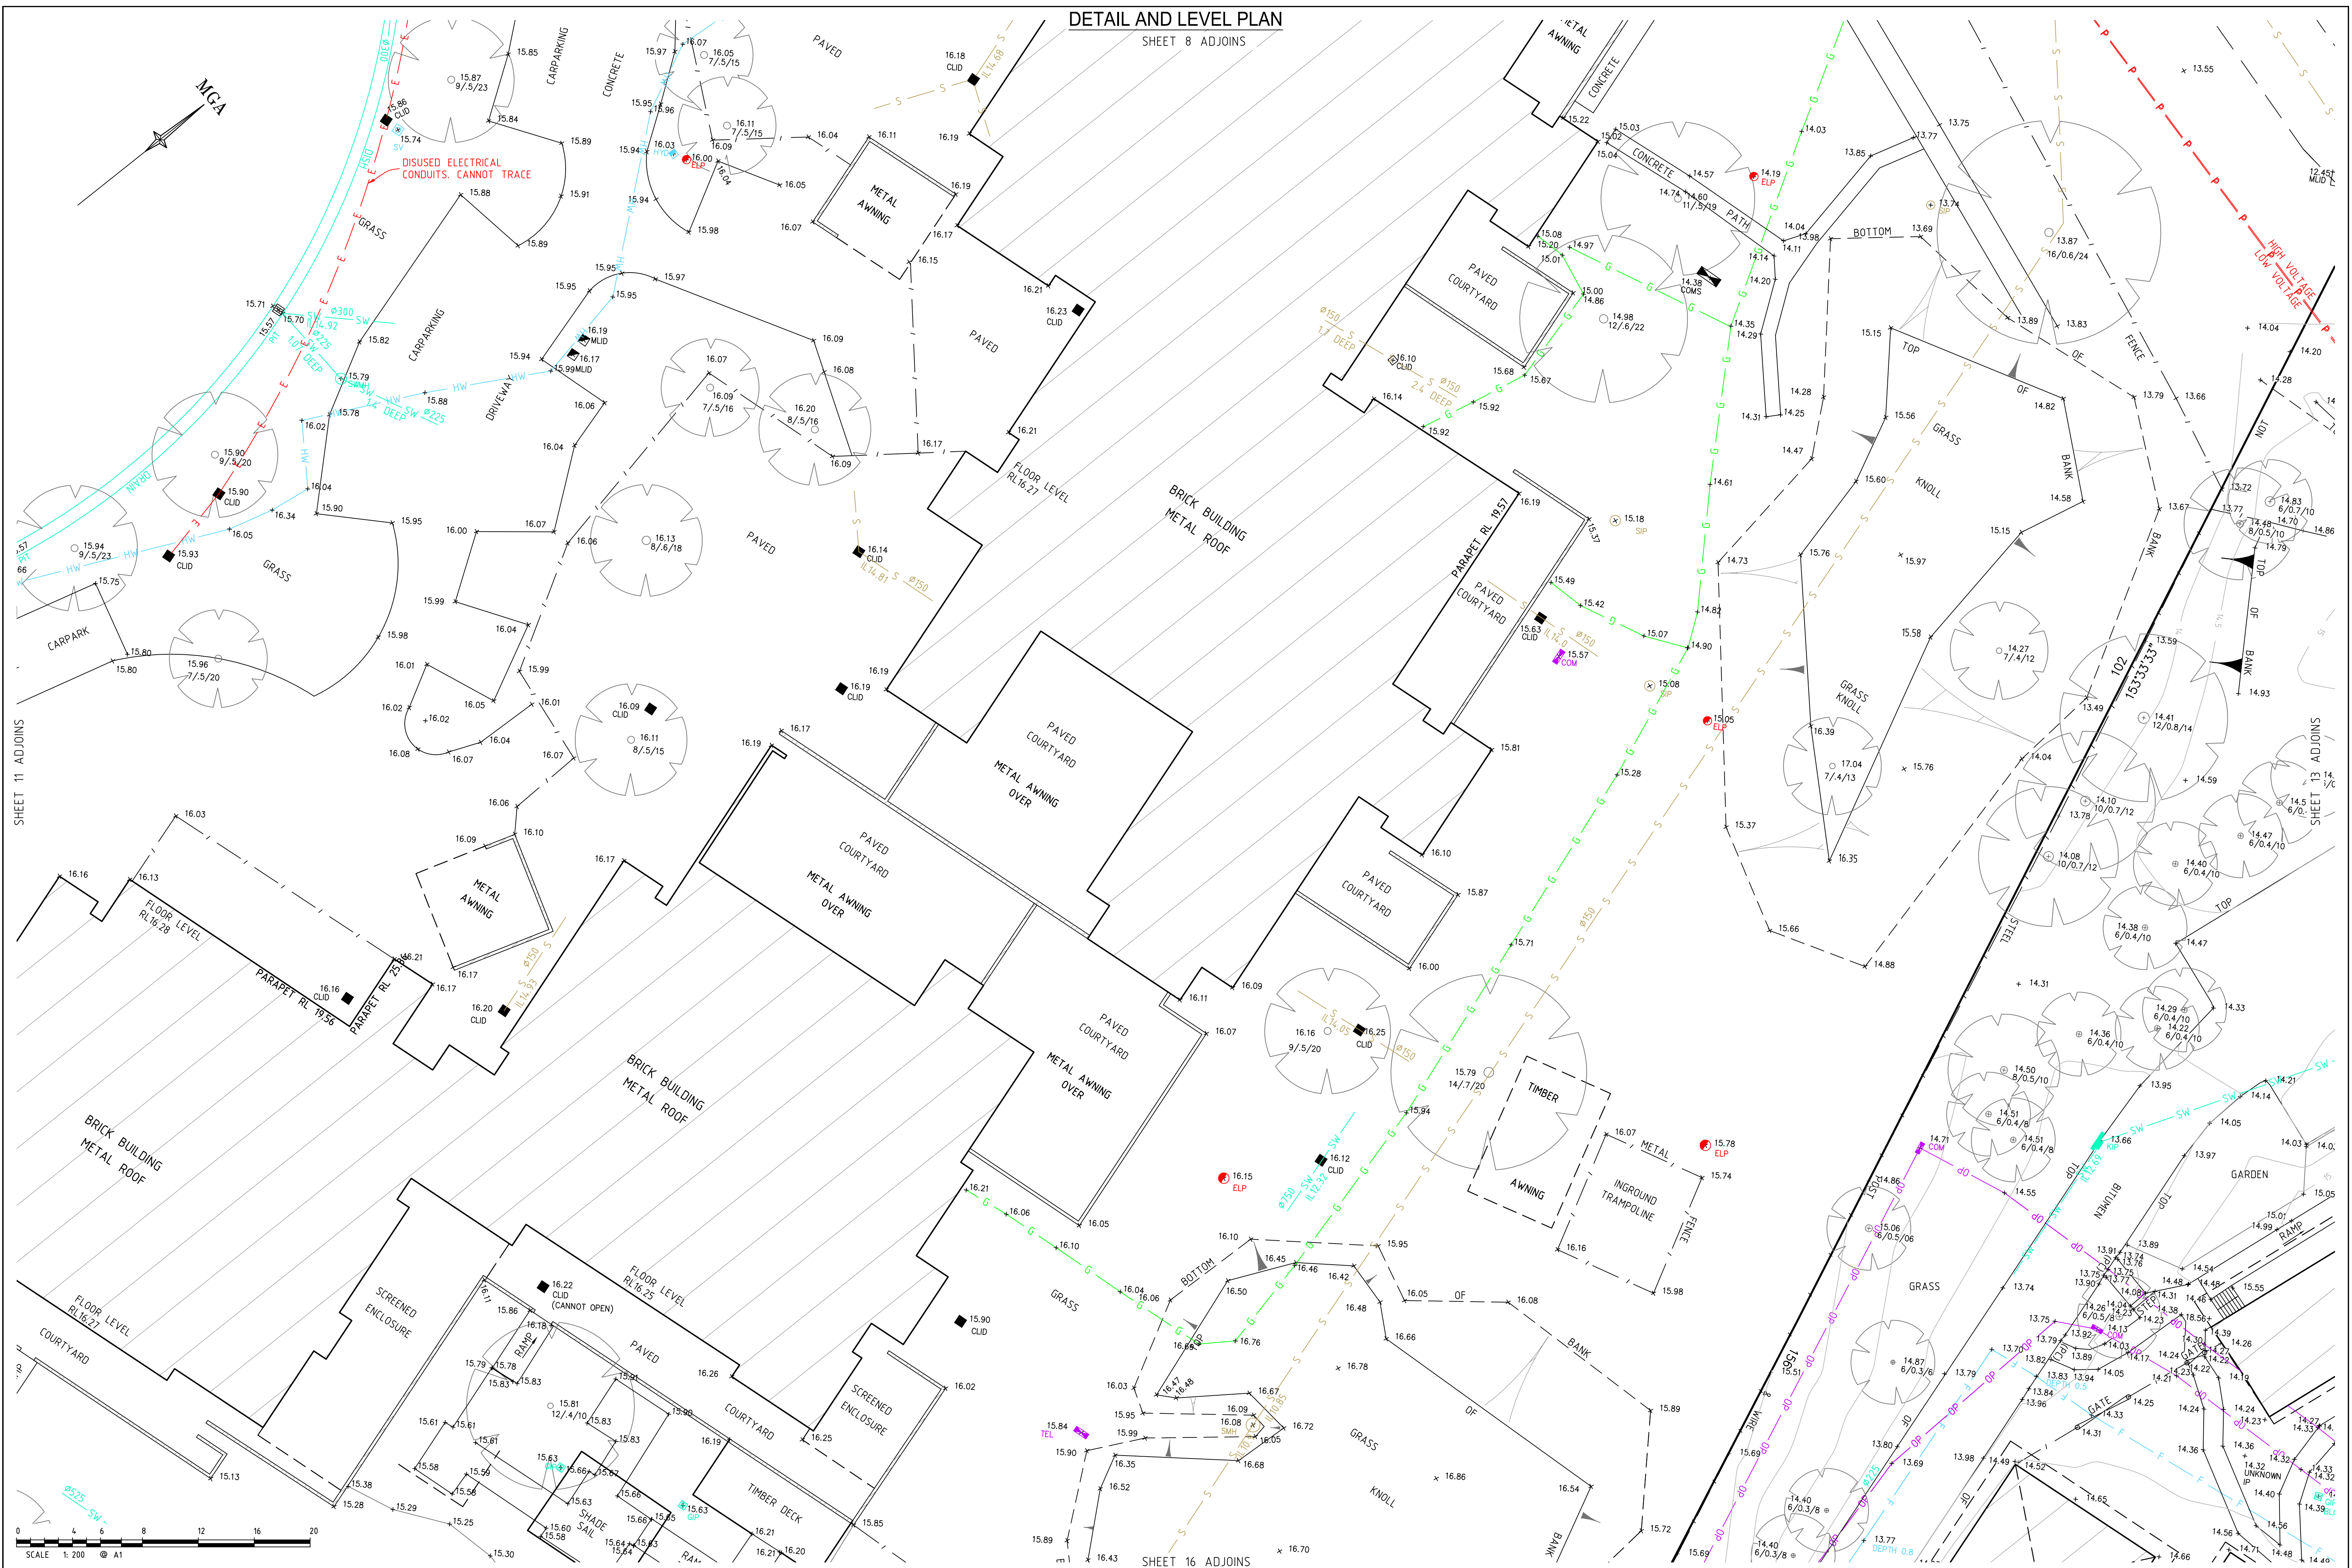

SEE SHEET 1 FOR NOTES, LEGEND AND AMENDMENT LIST

THIS IS THE PLAN REFERRED TO
IN MY LETTER DATED:

Registered Surveyor NSW


LTS
LOCKLEY
Registered Surveyors NSW
www.ltsl.com.au

Suite 1, Level 1
810 Pacific Highway
Gordon NSW 2072
Locked Bag 5
Gordon NSW 2072
P 1300 587 000
F 02 9499 7760



Client **HEALTH INFRASTRUCTURE**

Drawing title
**PLAN OF DETAIL& LEVELS OVER PART OF WESTMEAD
HOSPITAL, WESTMEAD, BEING LOT 1 IN DP1077852 & LOT
100 IN DP1119583.**

datum AHD	project number 32572	reference number 40946DT
site Area N/A	scale 1:200 @A1	date of survey 28/07/14
LGA PARRAMATTA	SHEET 52	SHEETS 13

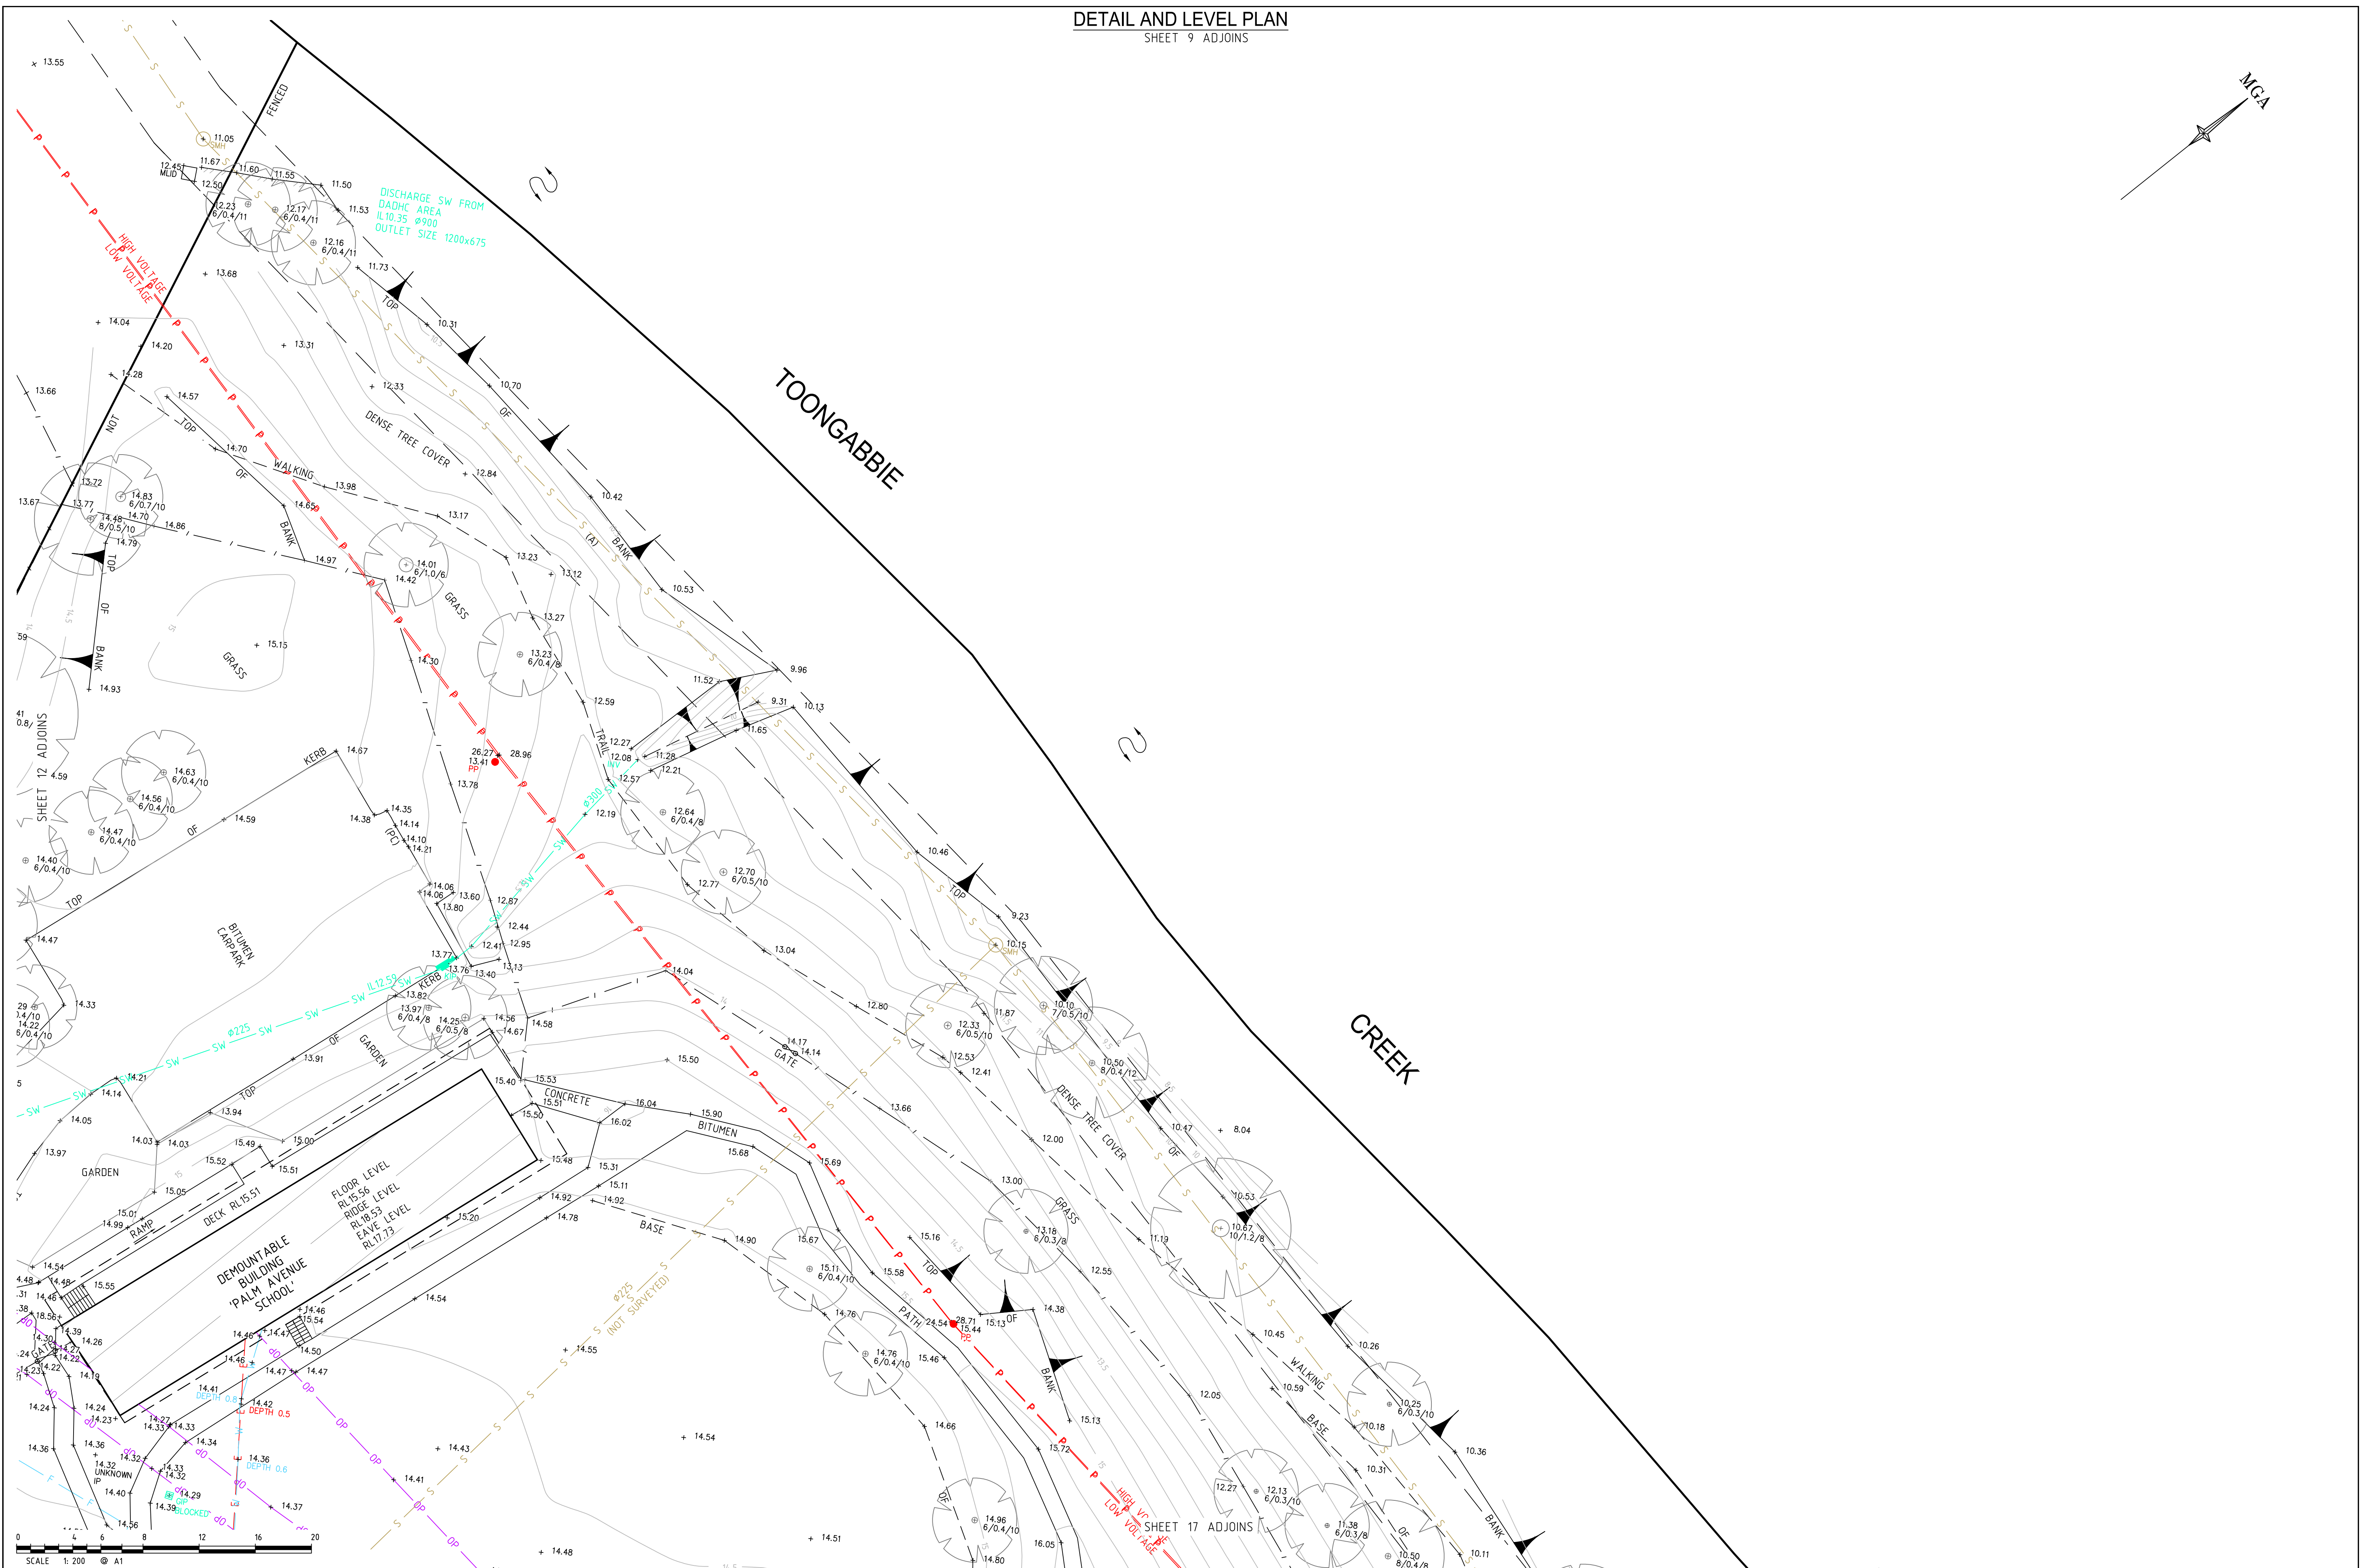

DETAIL AND LEVEL PLAN

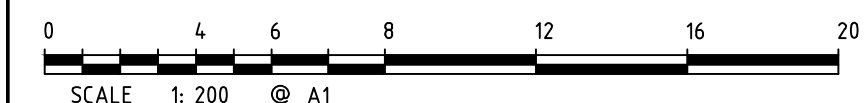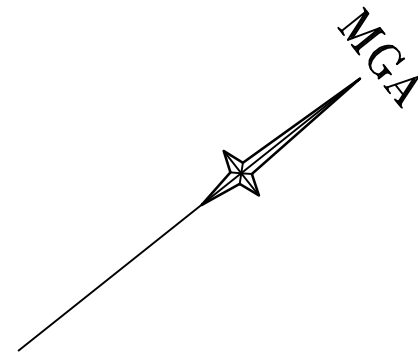

SEE SHEET 1 FOR NOTES, LEGEND AND AMENDMENT LIST

THIS IS THE PLAN REFERRED TO
IN MY LETTER DATED:

Registered Surveyor NSW

LTS
LOCKLEY
Registered Surveyors NSW
www.ltsl.com.au

Suite 1, Level 1
810 Pacific Highway
Gordon NSW 2072
Locked Bag 5
Gordon NSW 2072
P 1300 587 000
F 02 9499 7760

Client **HEALTH INFRASTRUCTURE**


Drawing title

**PLAN OF DETAIL& LEVELS OVER PART OF WESTMEAD
HOSPITAL, WESTMEAD, BEING LOT 1 IN DP1077852 & LOT
100 IN DP1119583.**


datum
AHD
site Area
N/A
LGA
PARRAMATTA


project number
32572
scale
1:200 @A1


reference number
40946DT
date of survey
28/07/14
SHEET
52 SHEETS

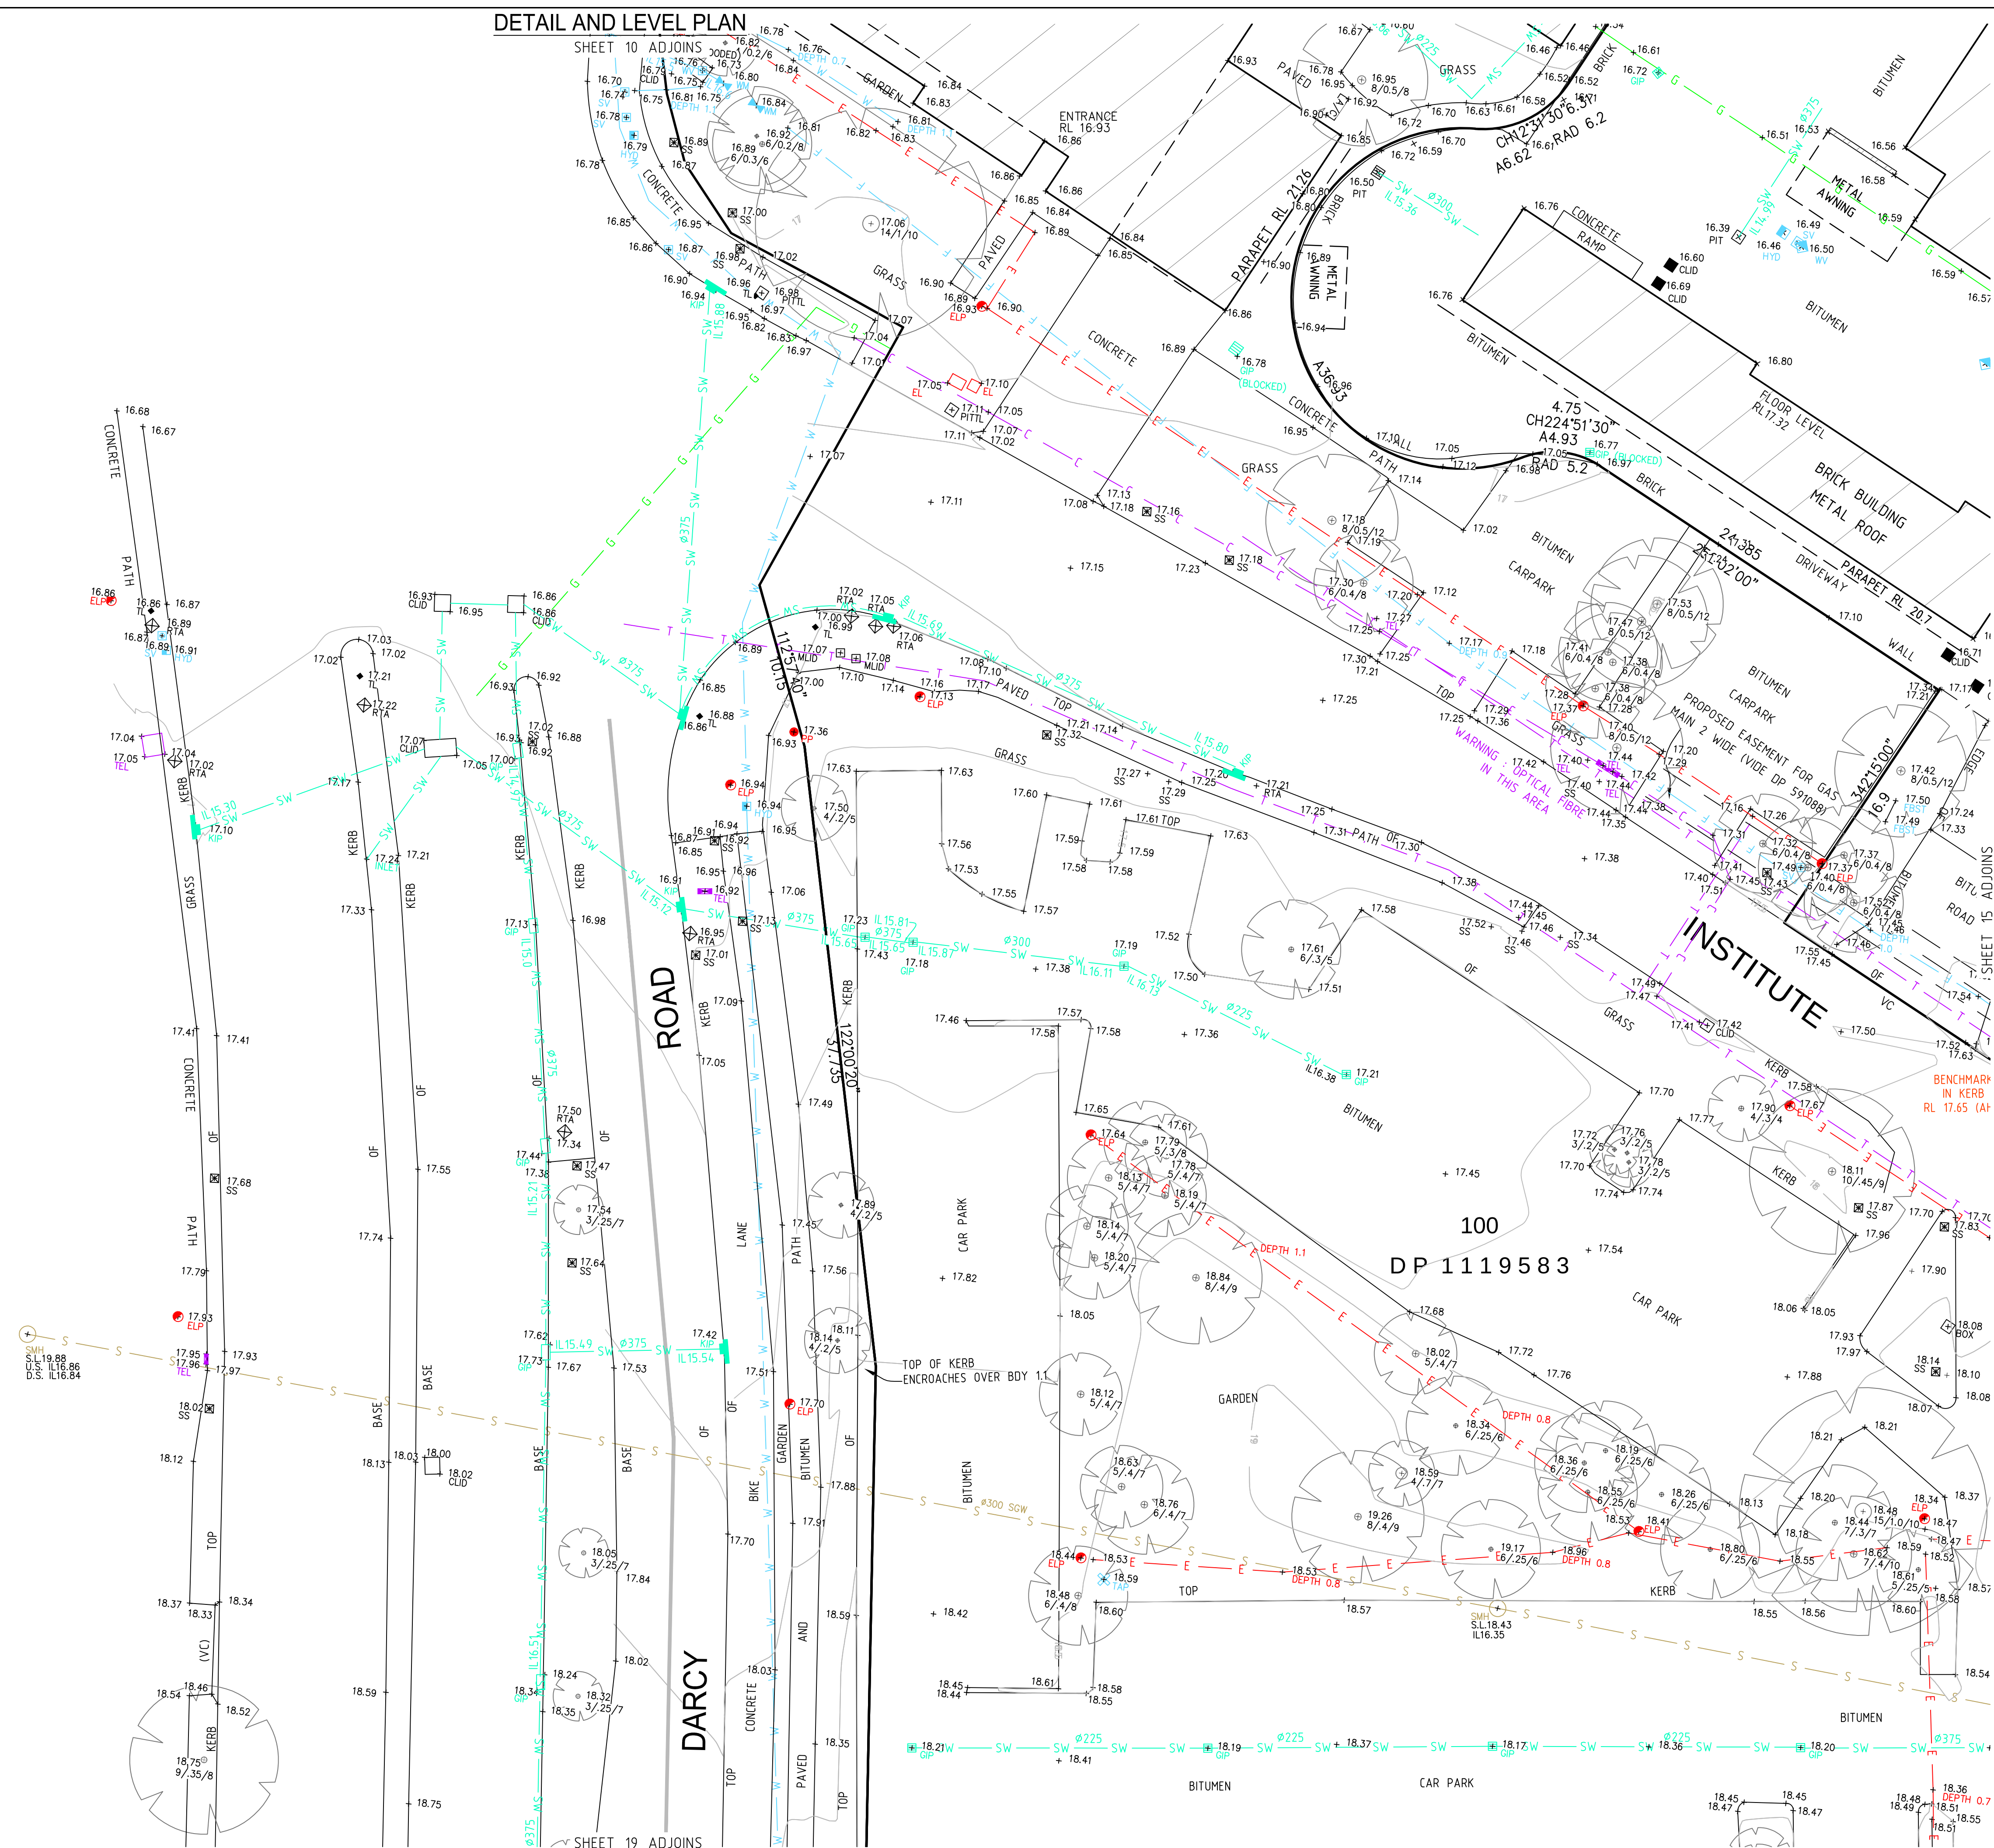


DETAIL AND LEVEL PLAN
SHEET 11 ADJOINS

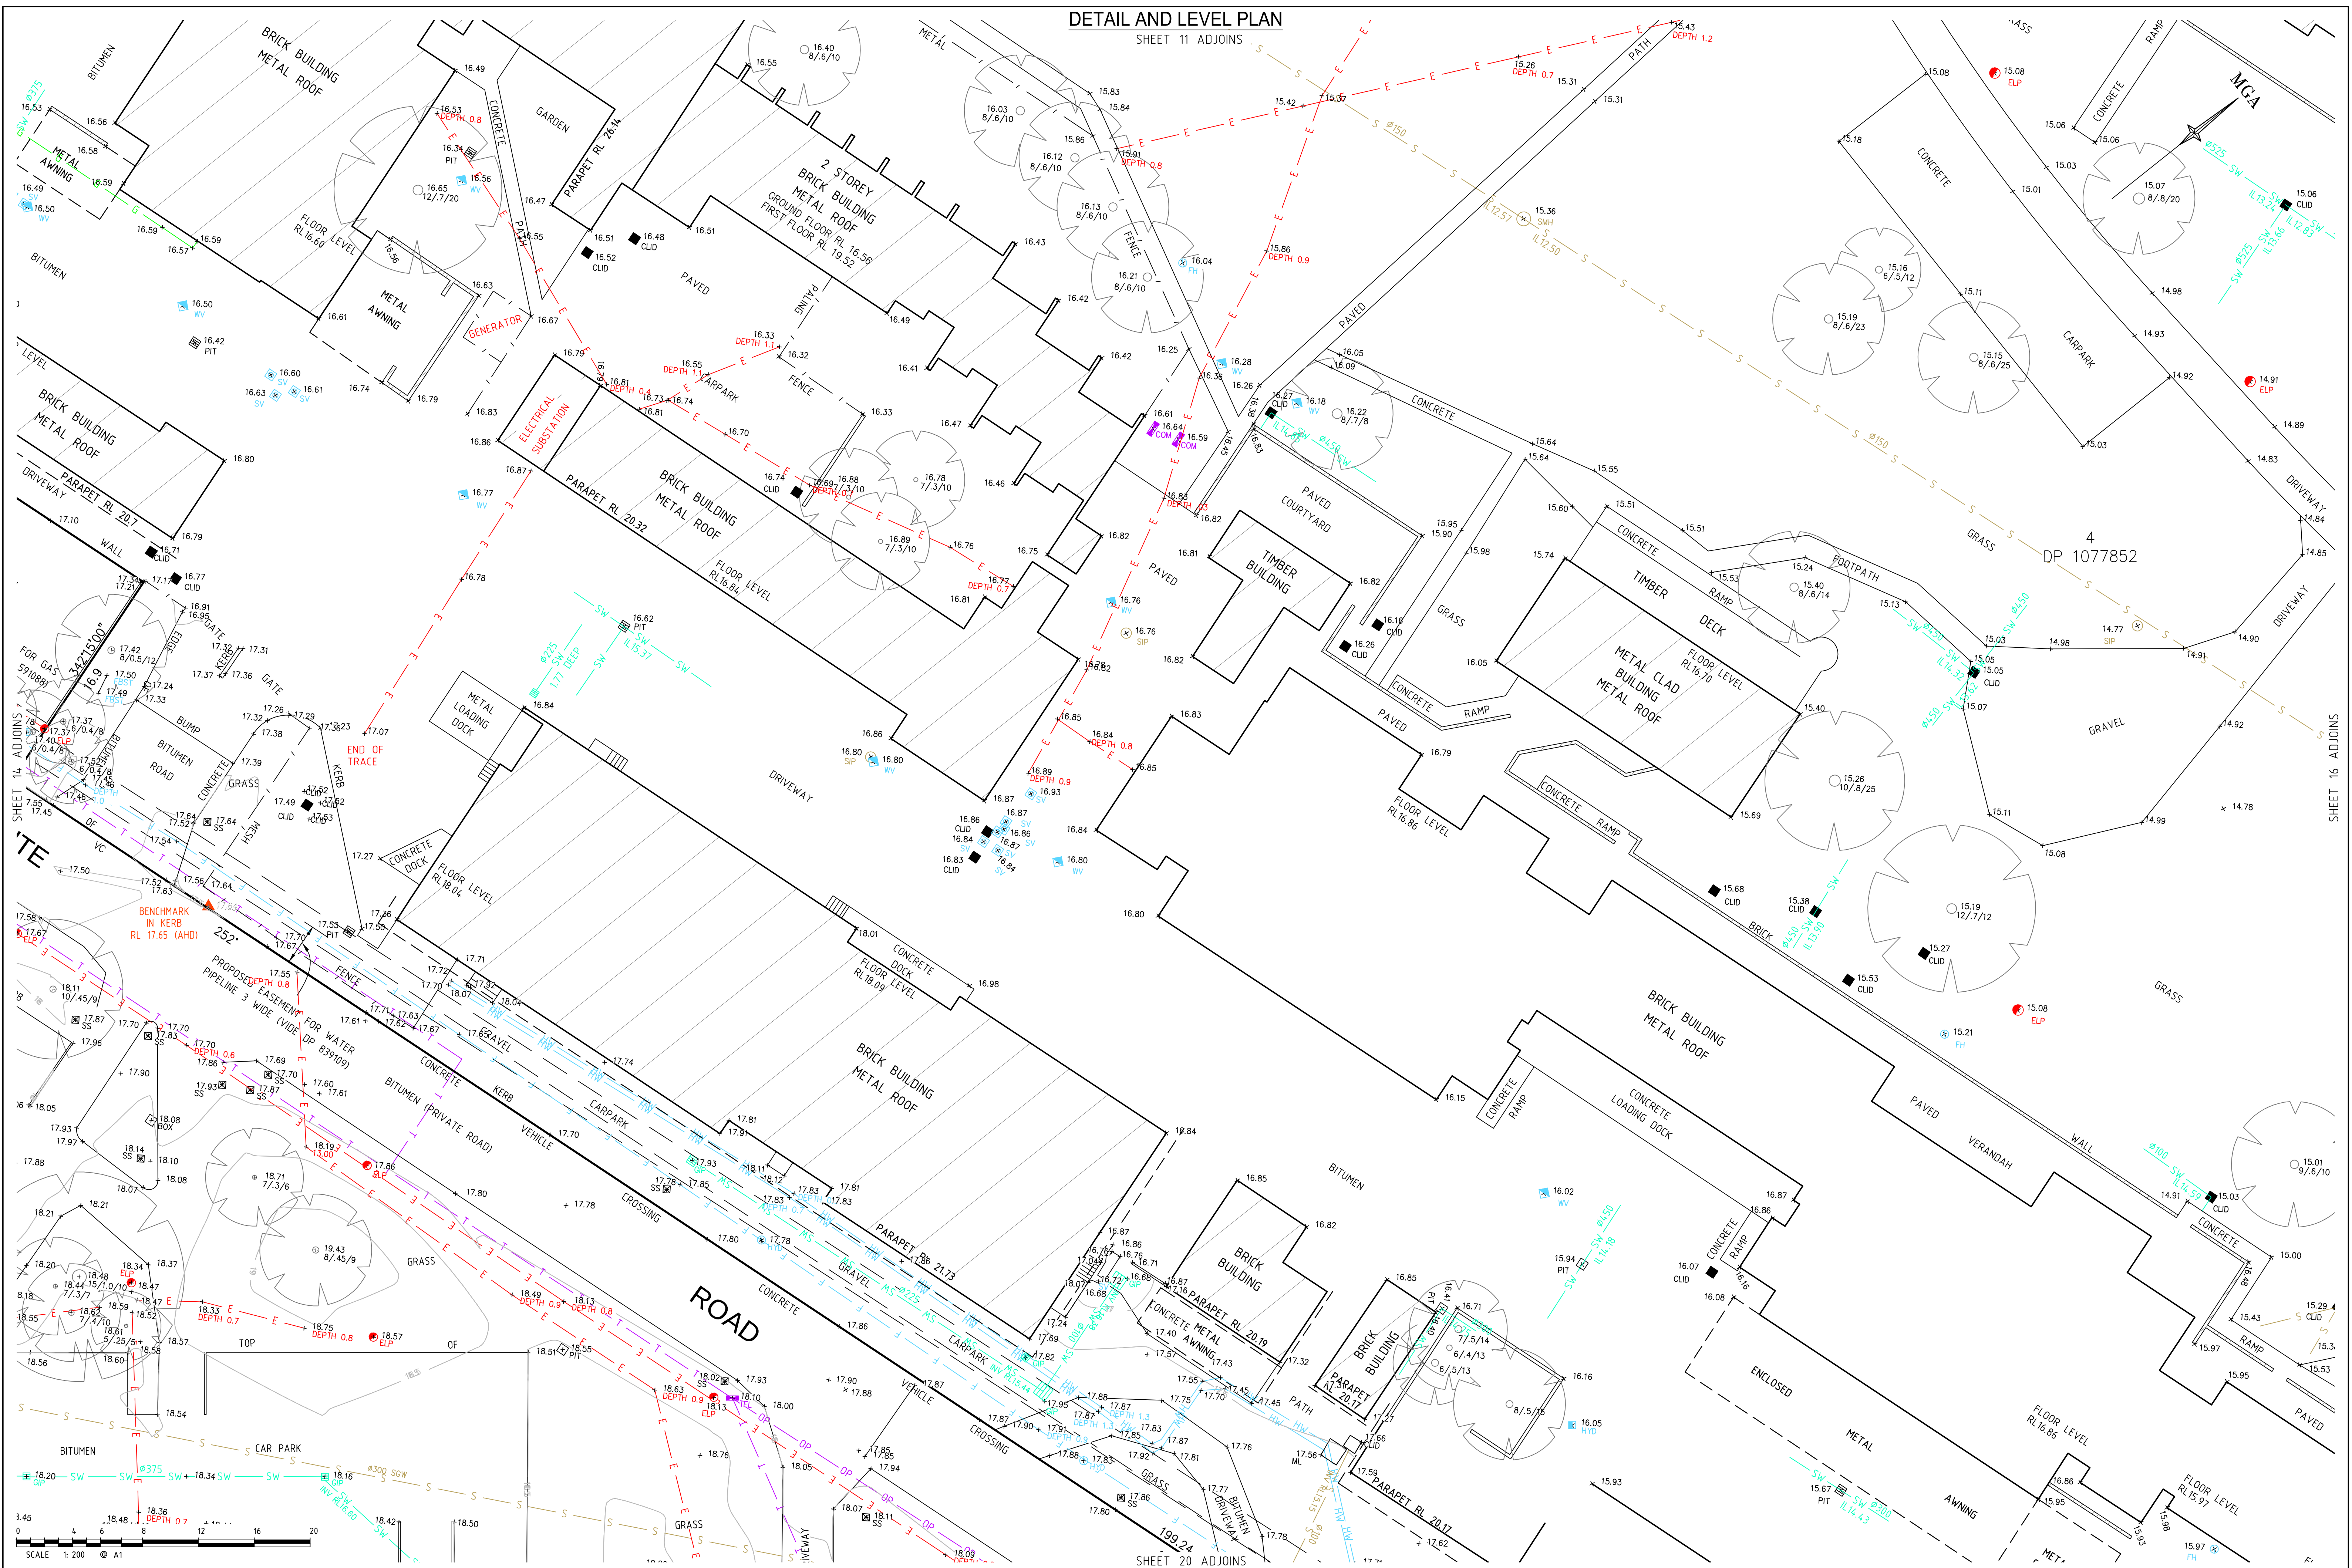

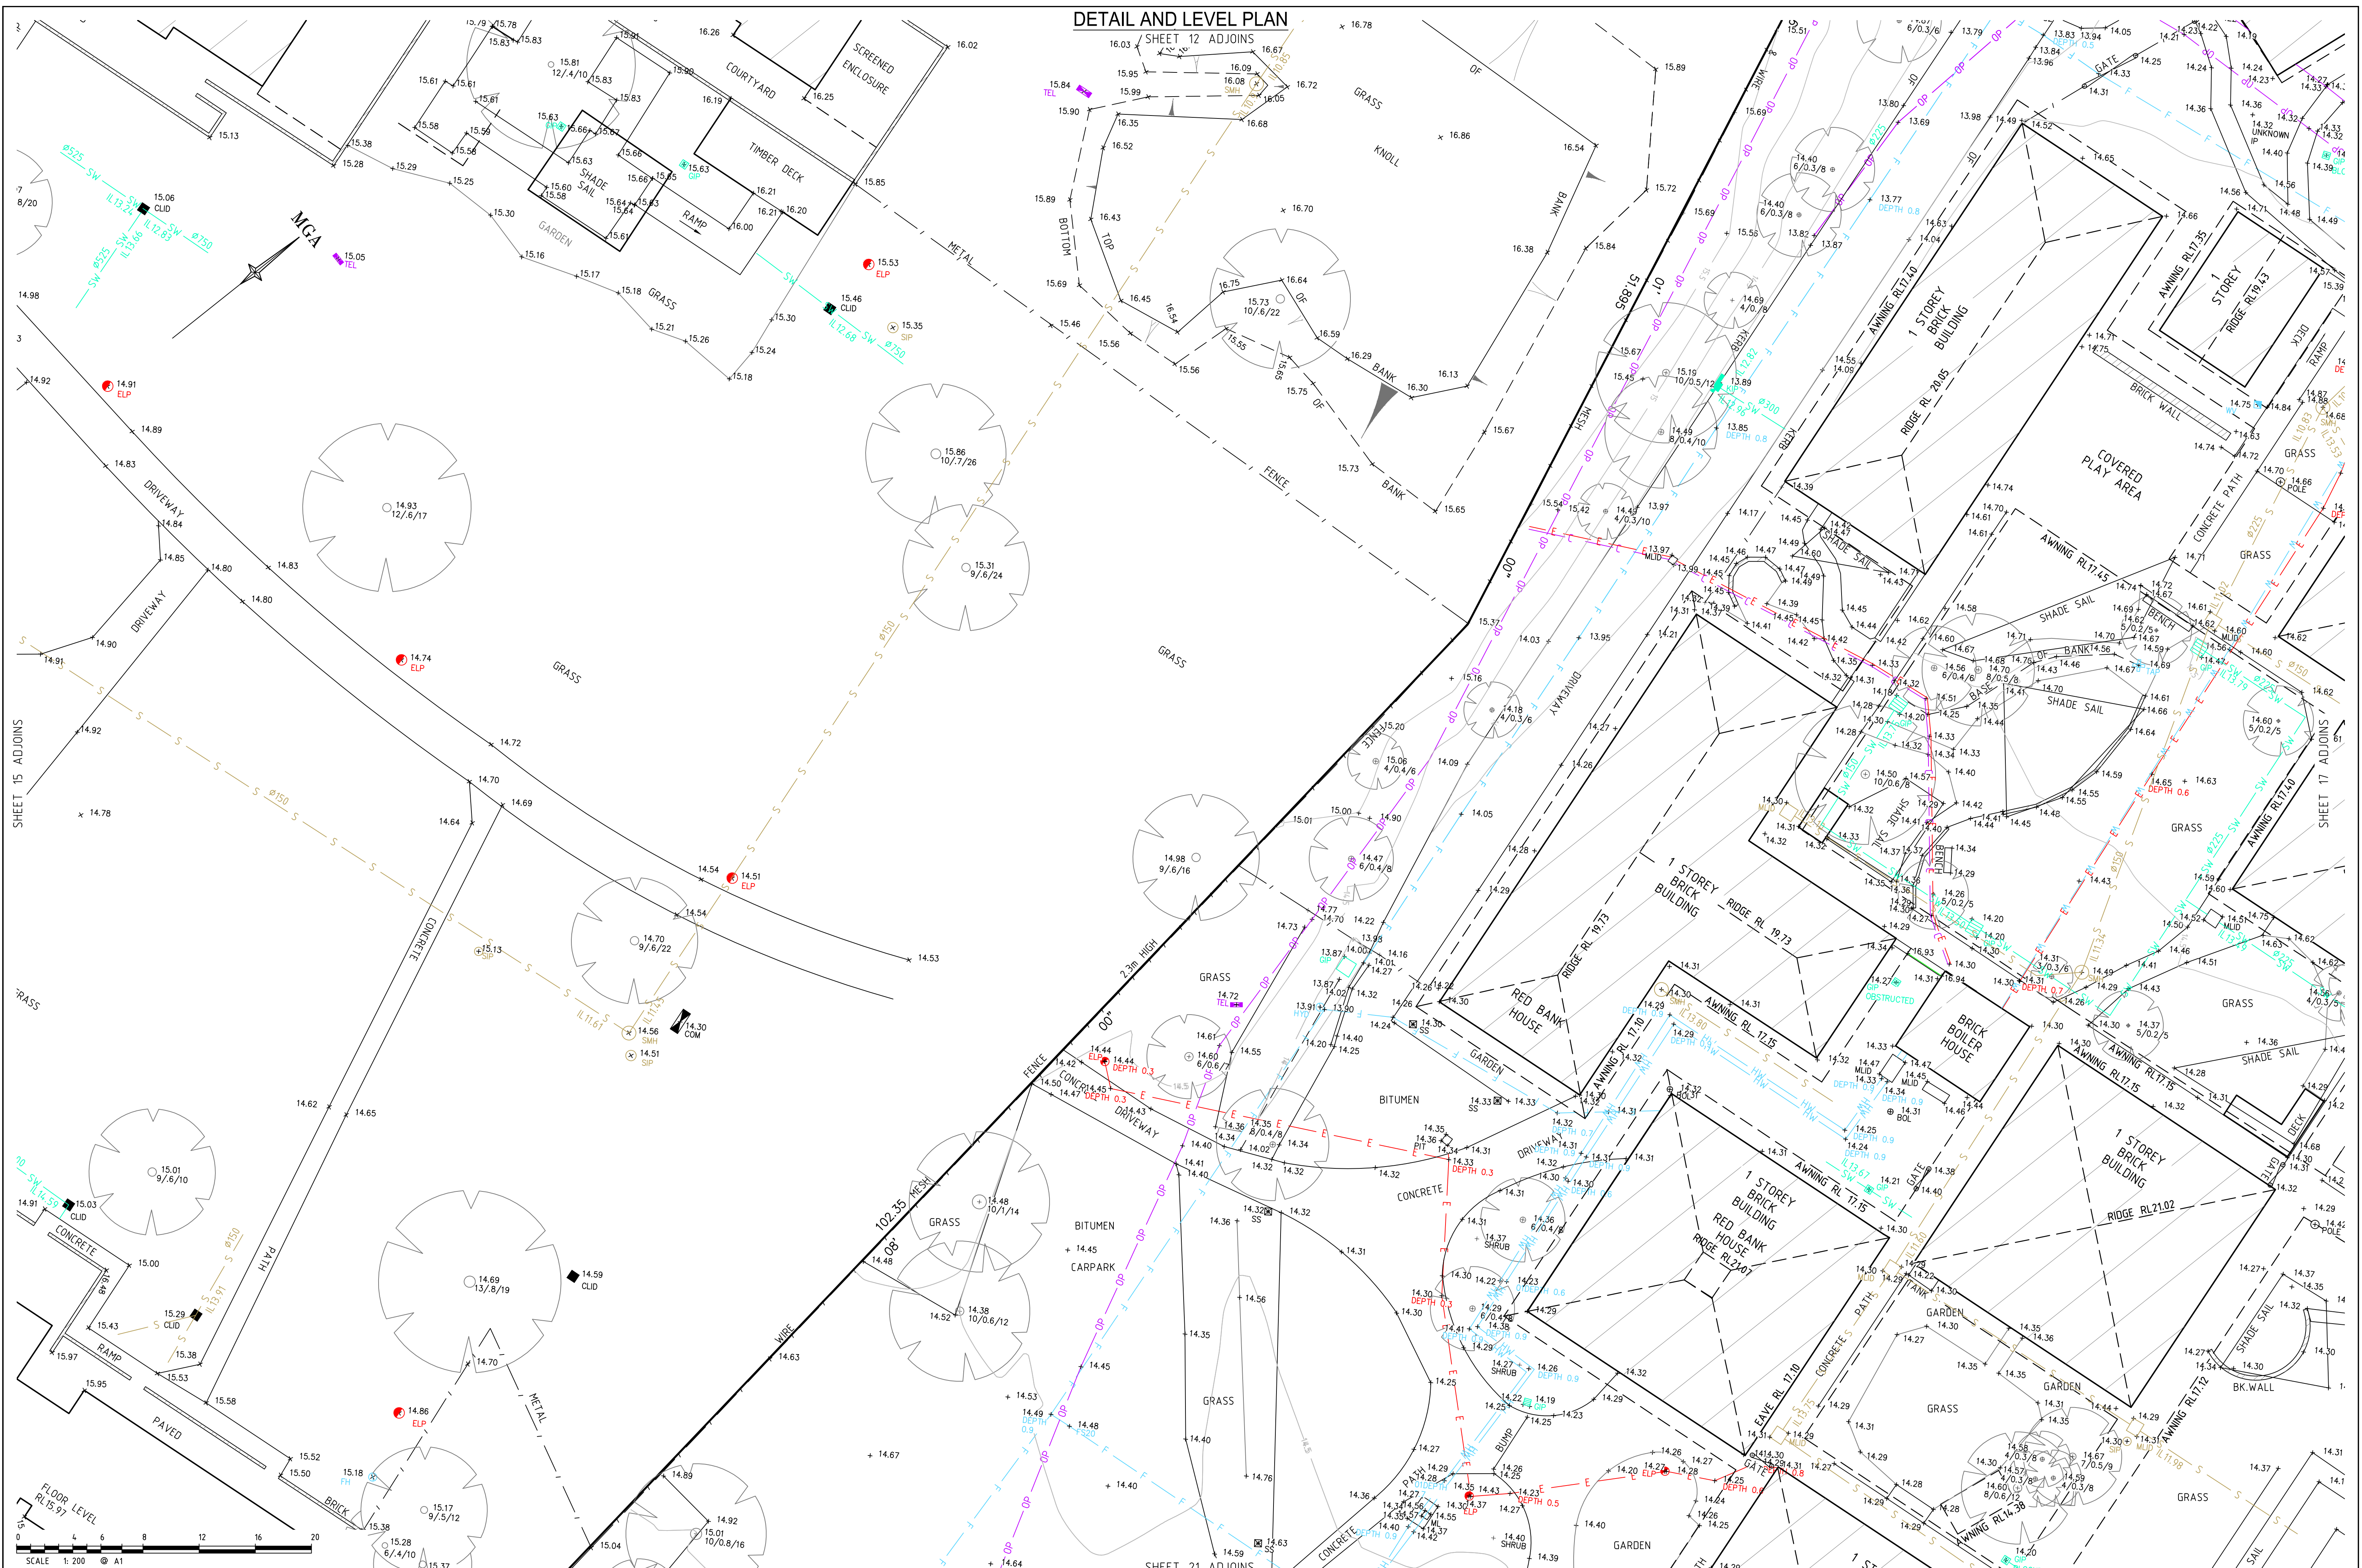

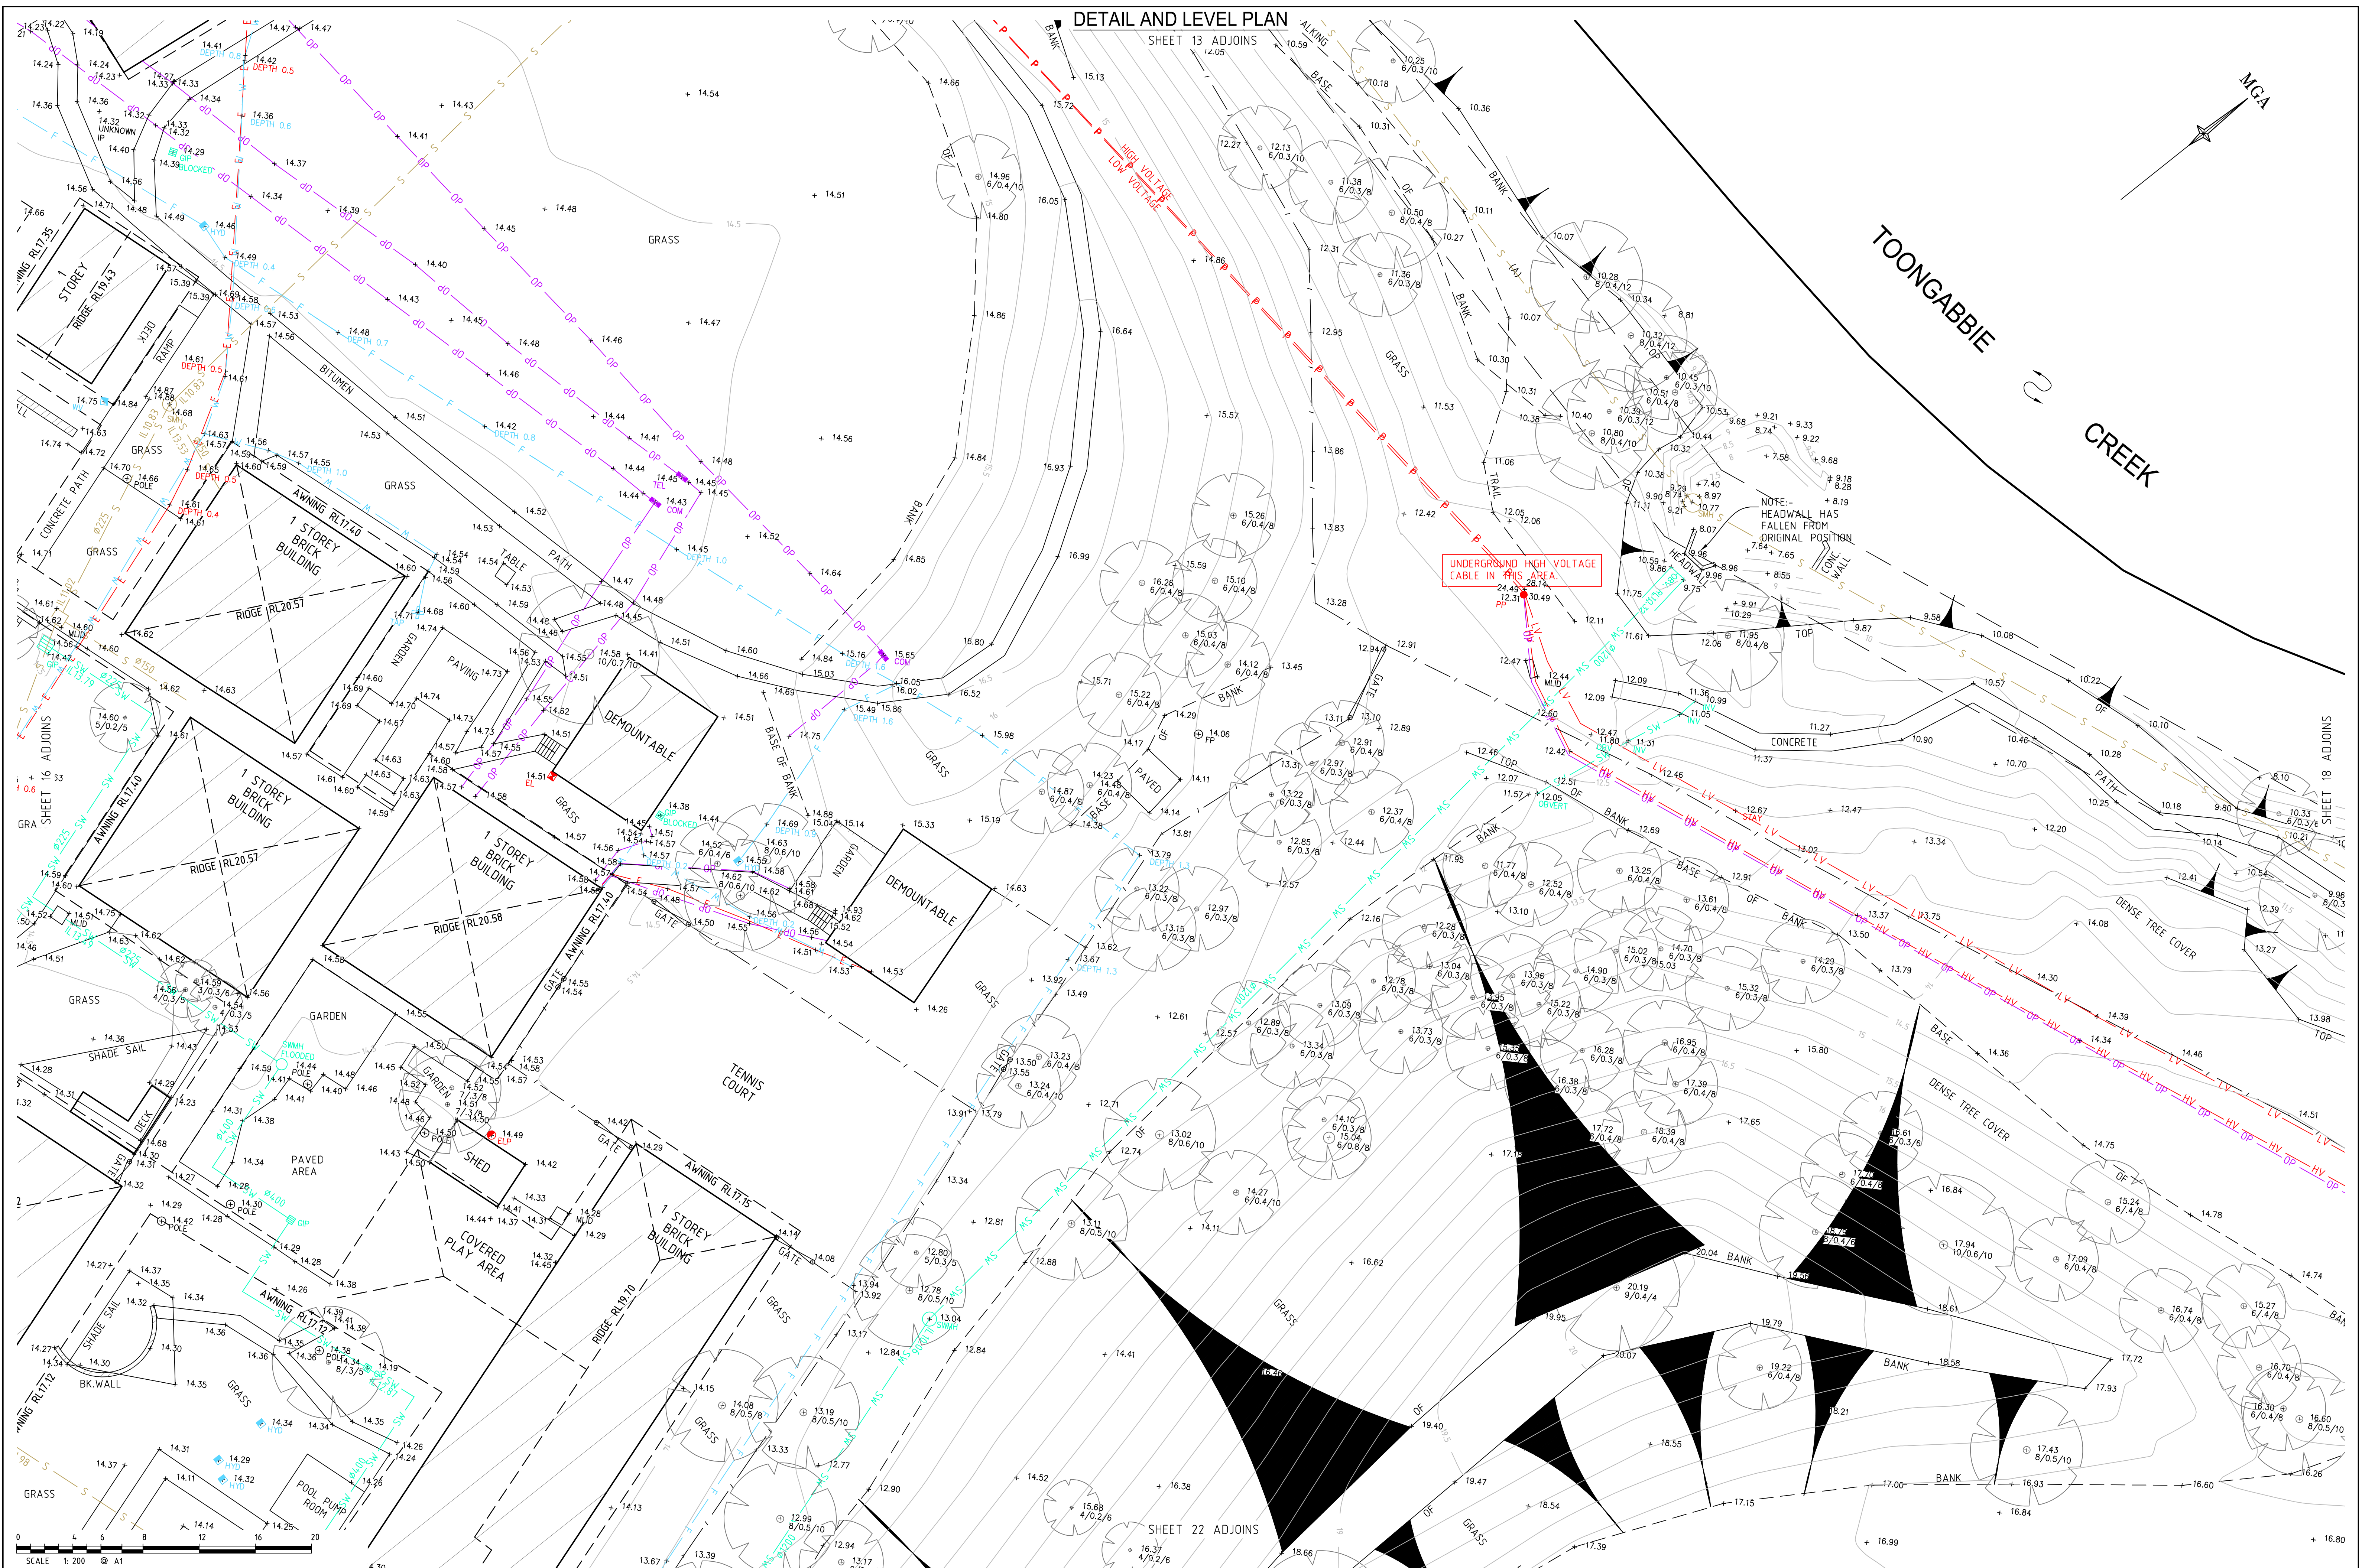

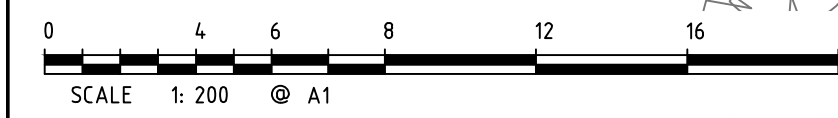


Registered Surveyors NSW
www.lts.com.au


LTS
LOCKLEY
Registered Surveyors NSW
www.ltsl.com.au

Suite 1, Level 1
810 Pacific Highway
Gordon NSW 2072
Locked Bag 5
Gordon NSW 2072
P 1300 587 000
F 02 9499 7760

Client	HEALTH INFRASTRUCTURE
Drawing title	PLAN OF DETAIL& LEVELS OVER PART OF WESTMEAD HOSPITAL, WESTMEAD, BEING LOT 1 IN DP1077852 & LOT 100 IN DP1119583

datum	project number	reference number
AHD	32572	40946DT
site Area	scale	date of survey
N/A	1:200 @A1	28/07/14
LGA	SHEET	18
PARRAMATTA	OF SHEETS	

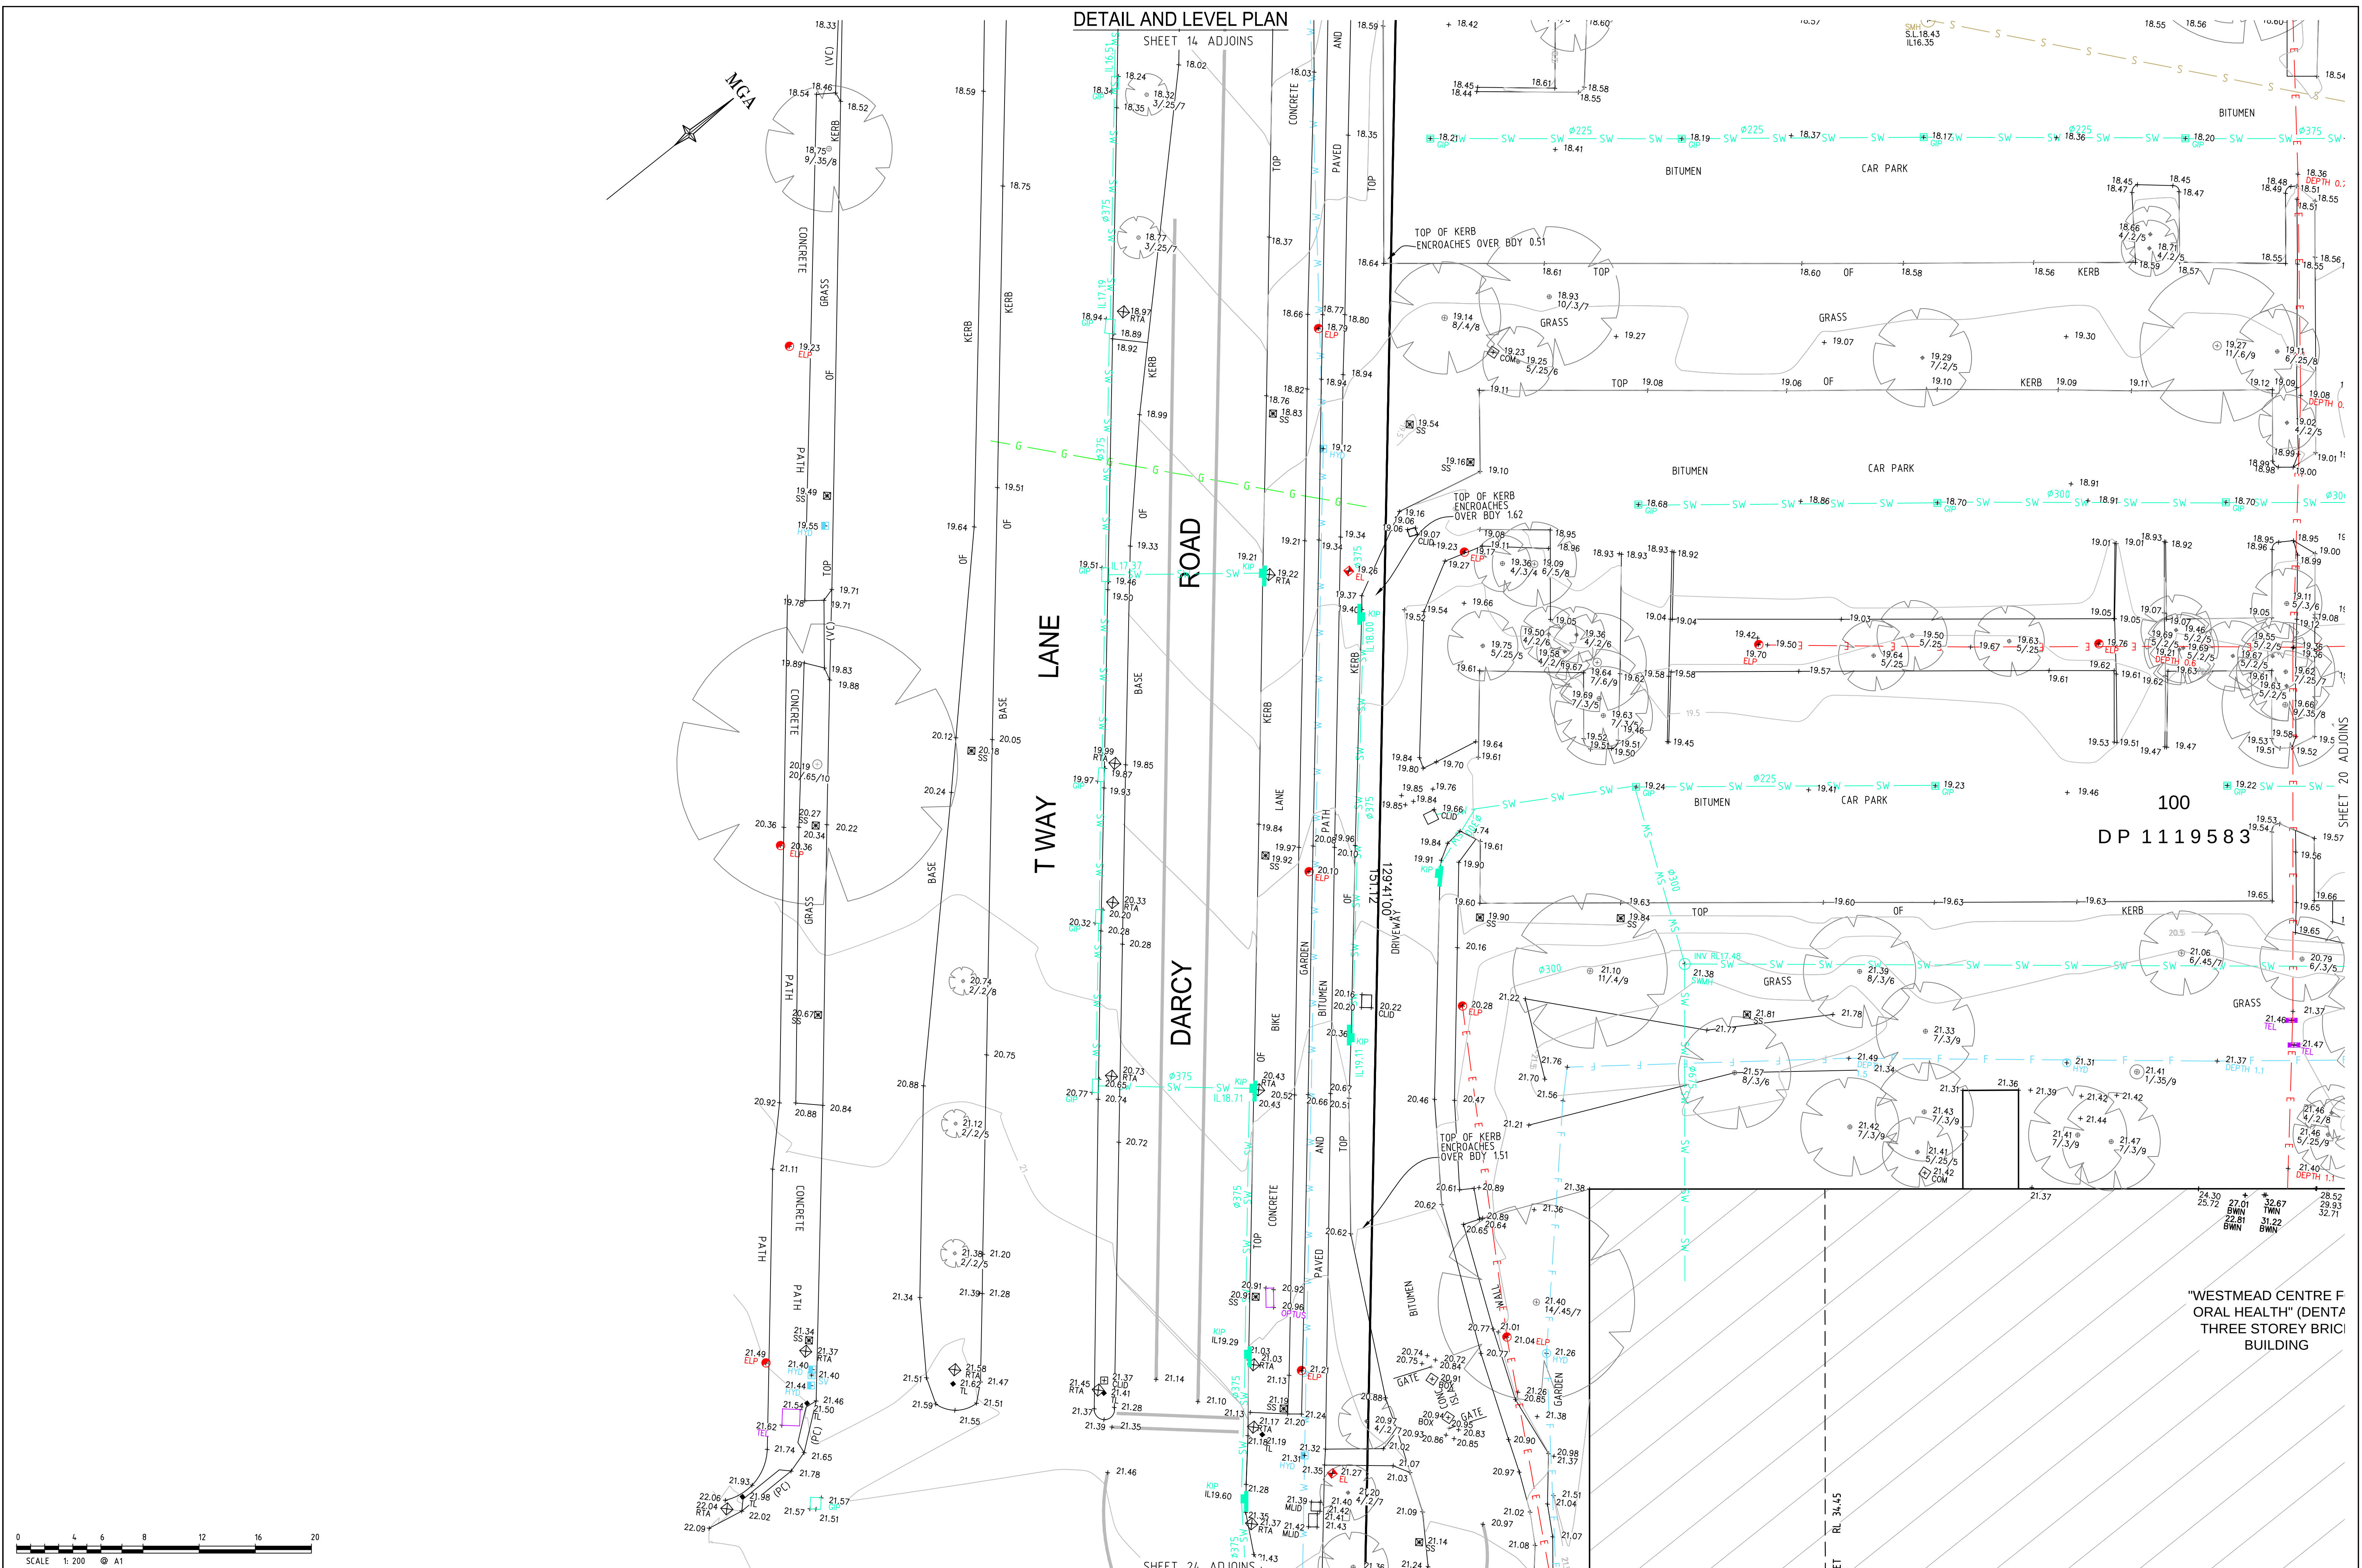

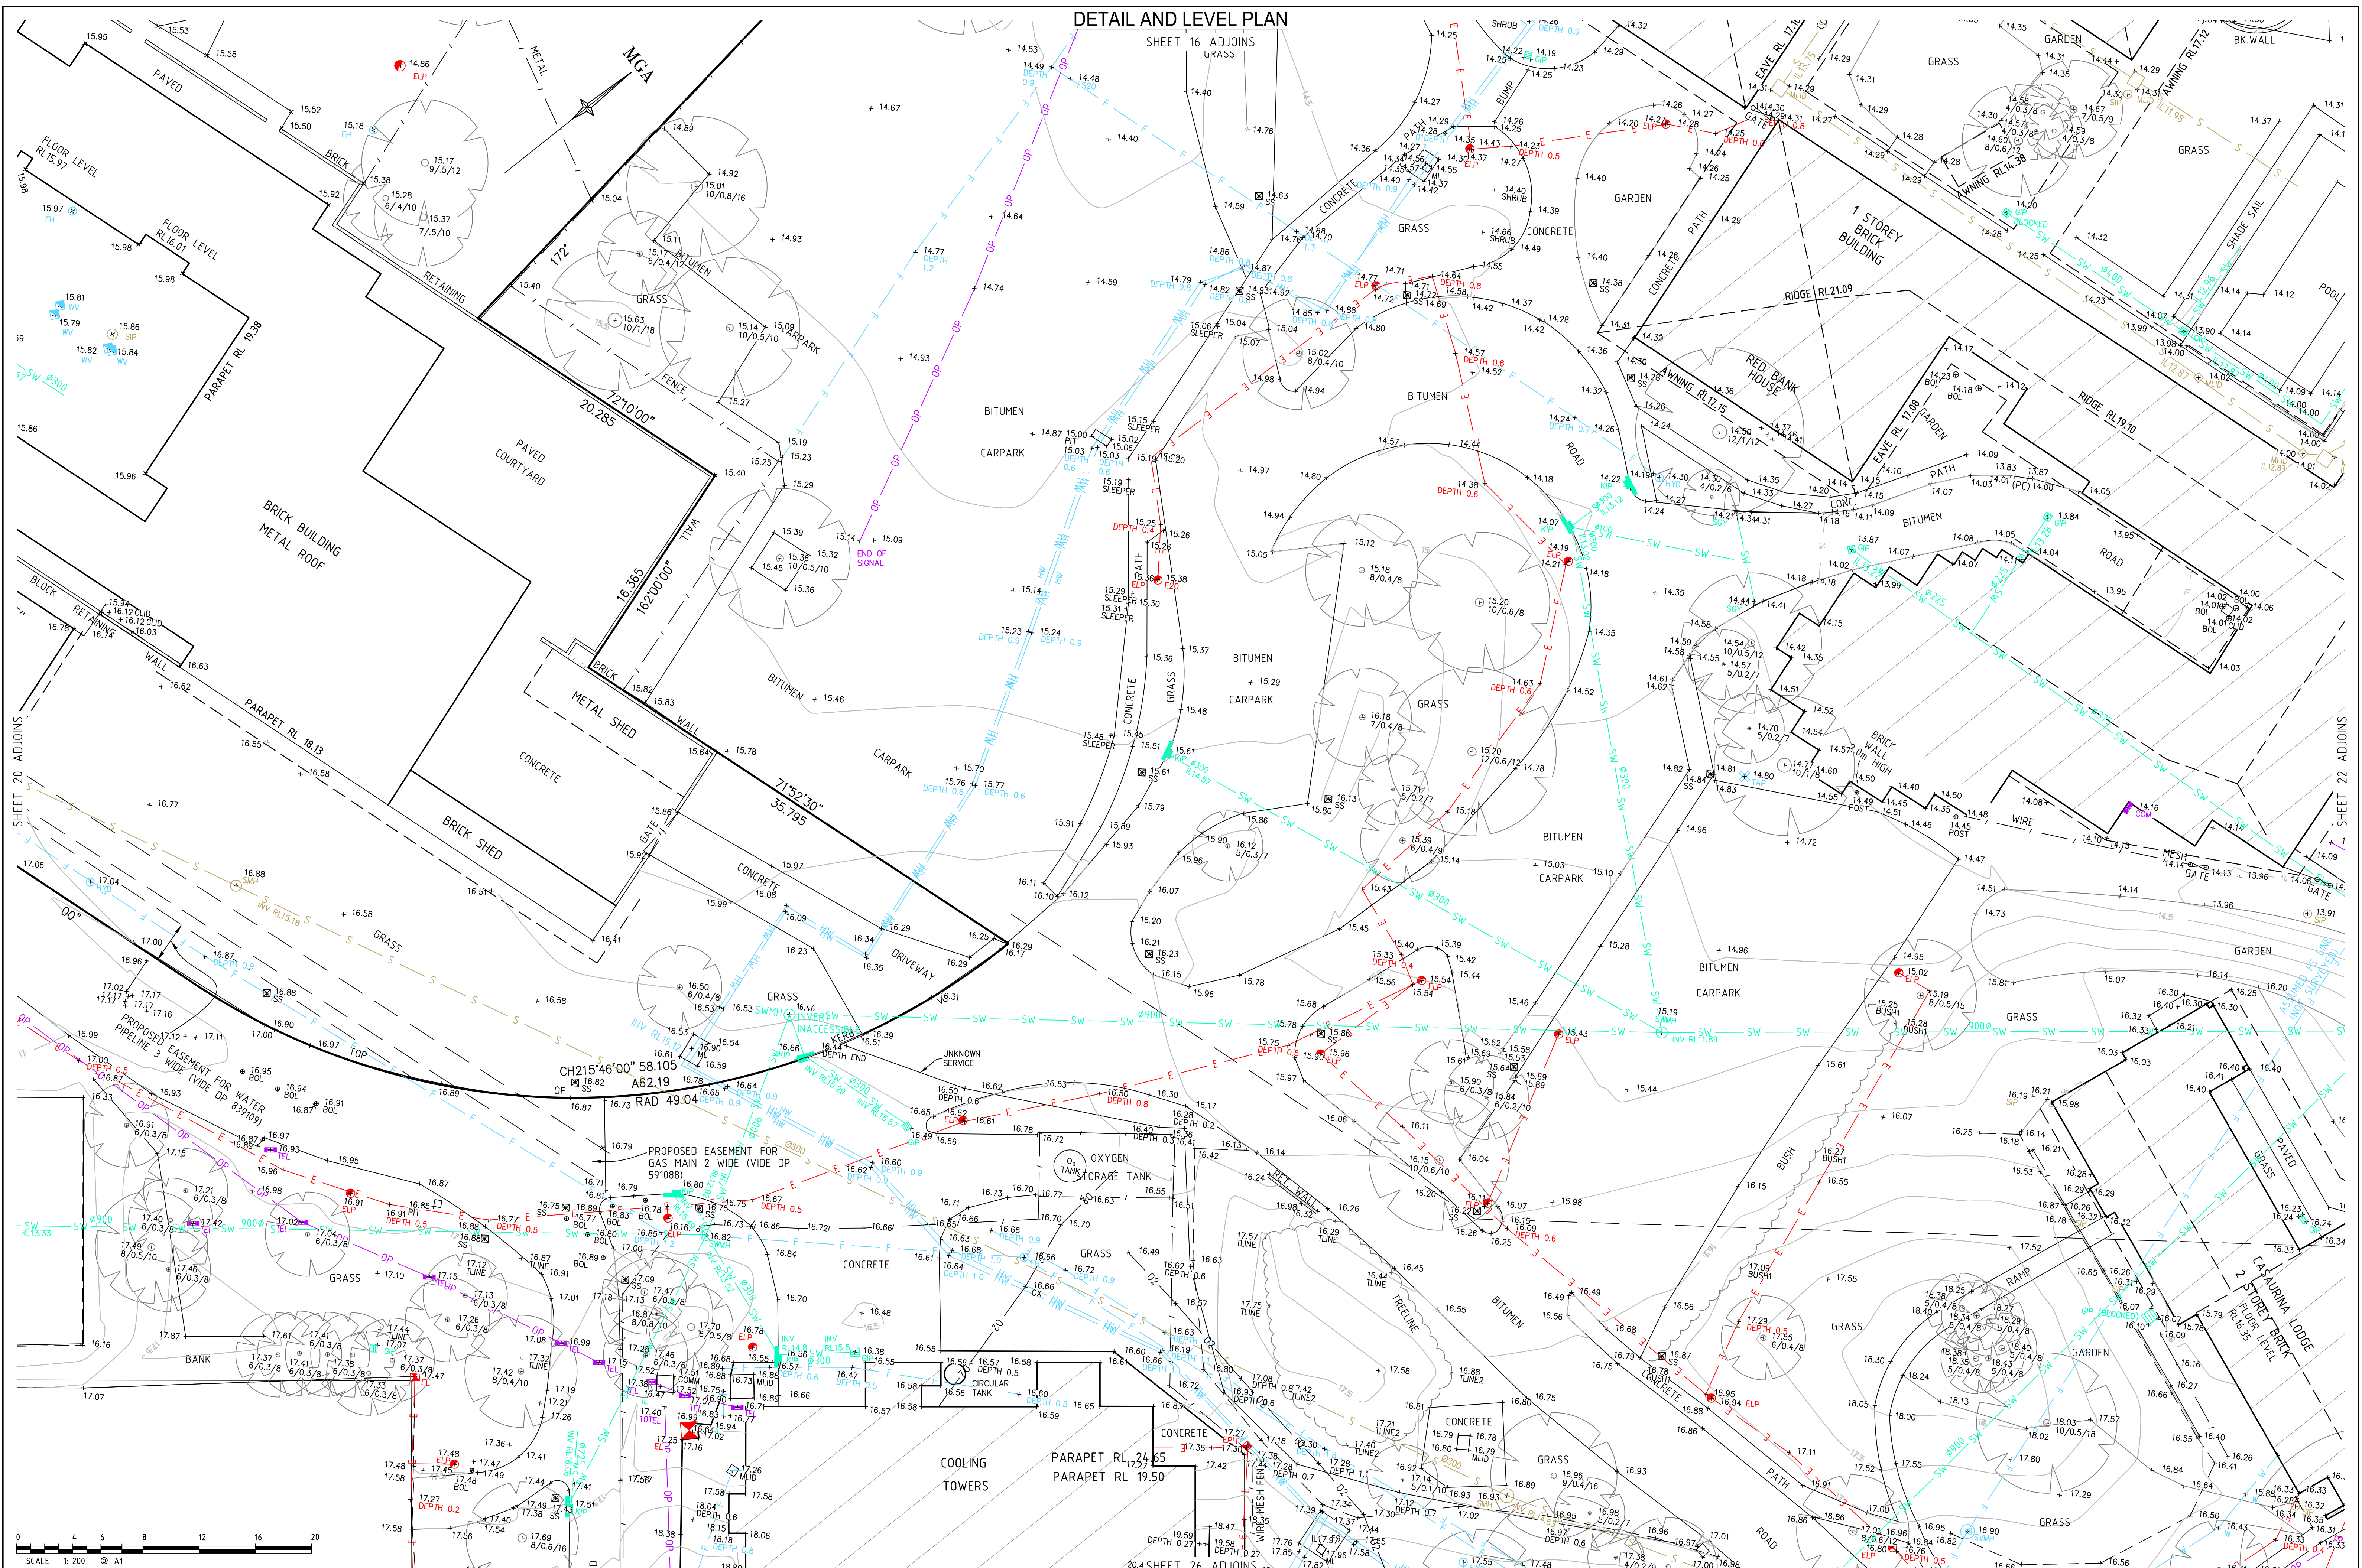

DETAIL AND LEVEL PLAN

SHEET 17 ADJOINS

