


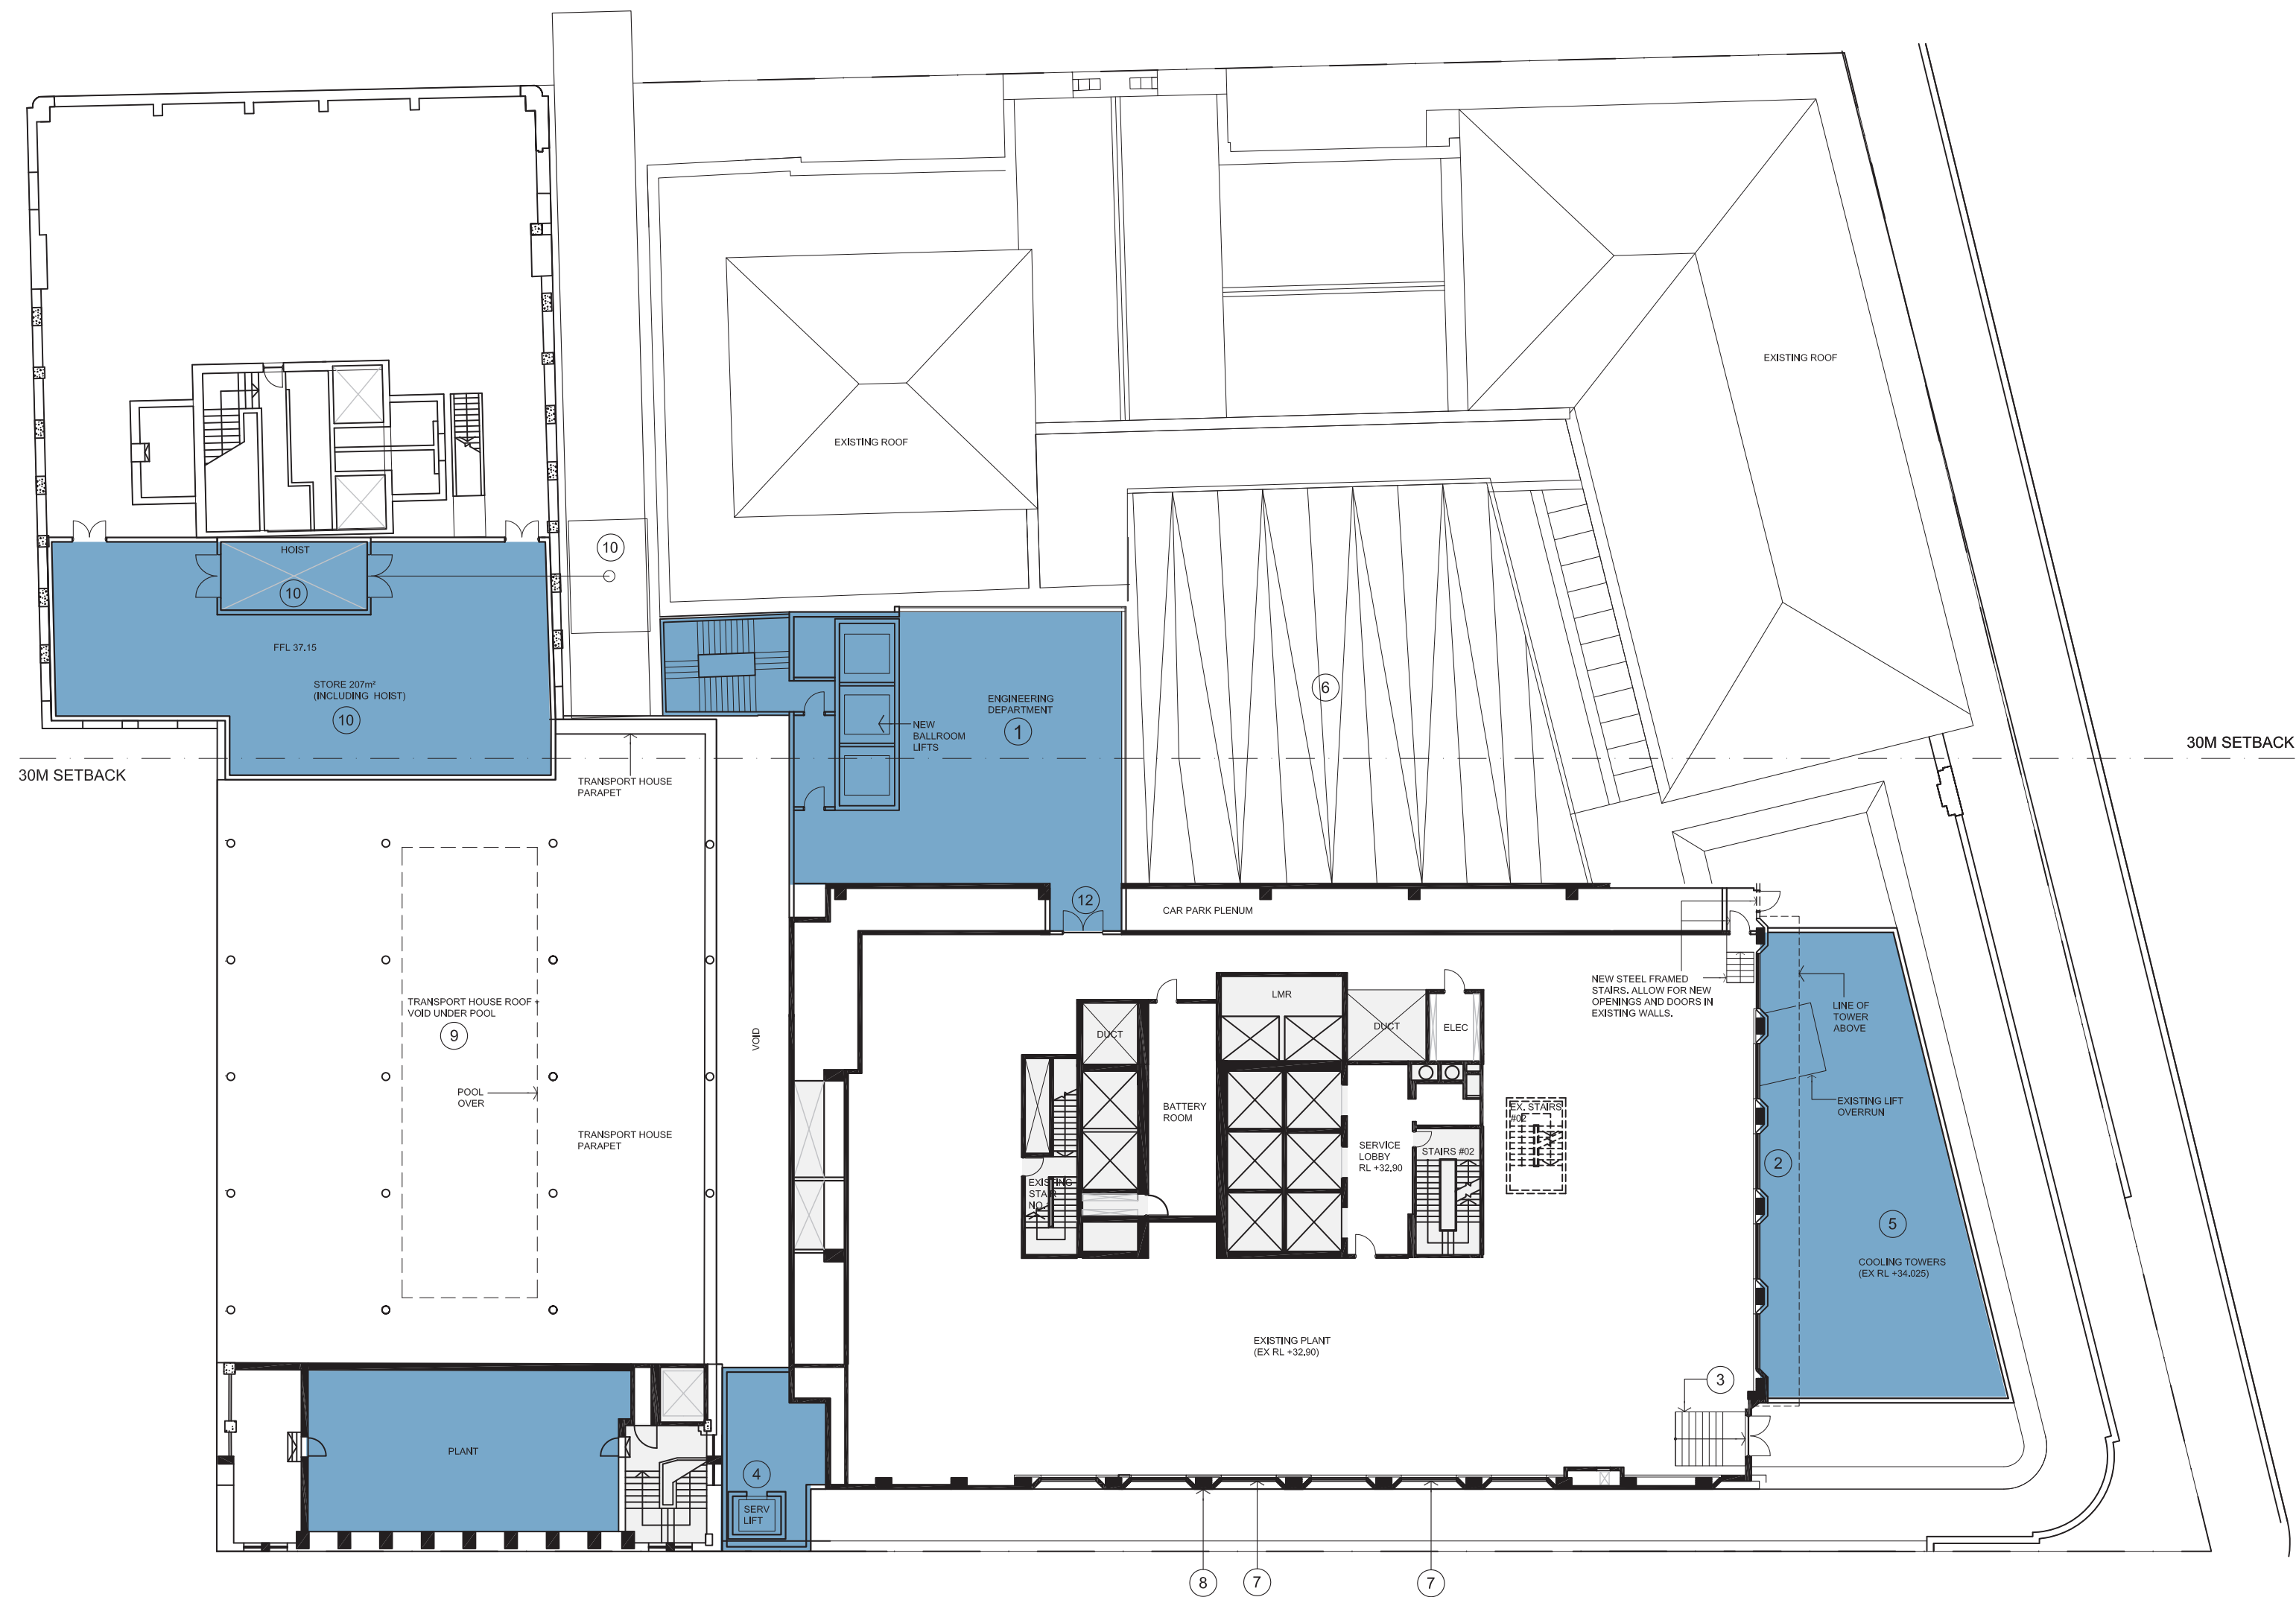


KEY

NEW EXTERNAL ELEMENTS

ISSUE FOR INFORMATION



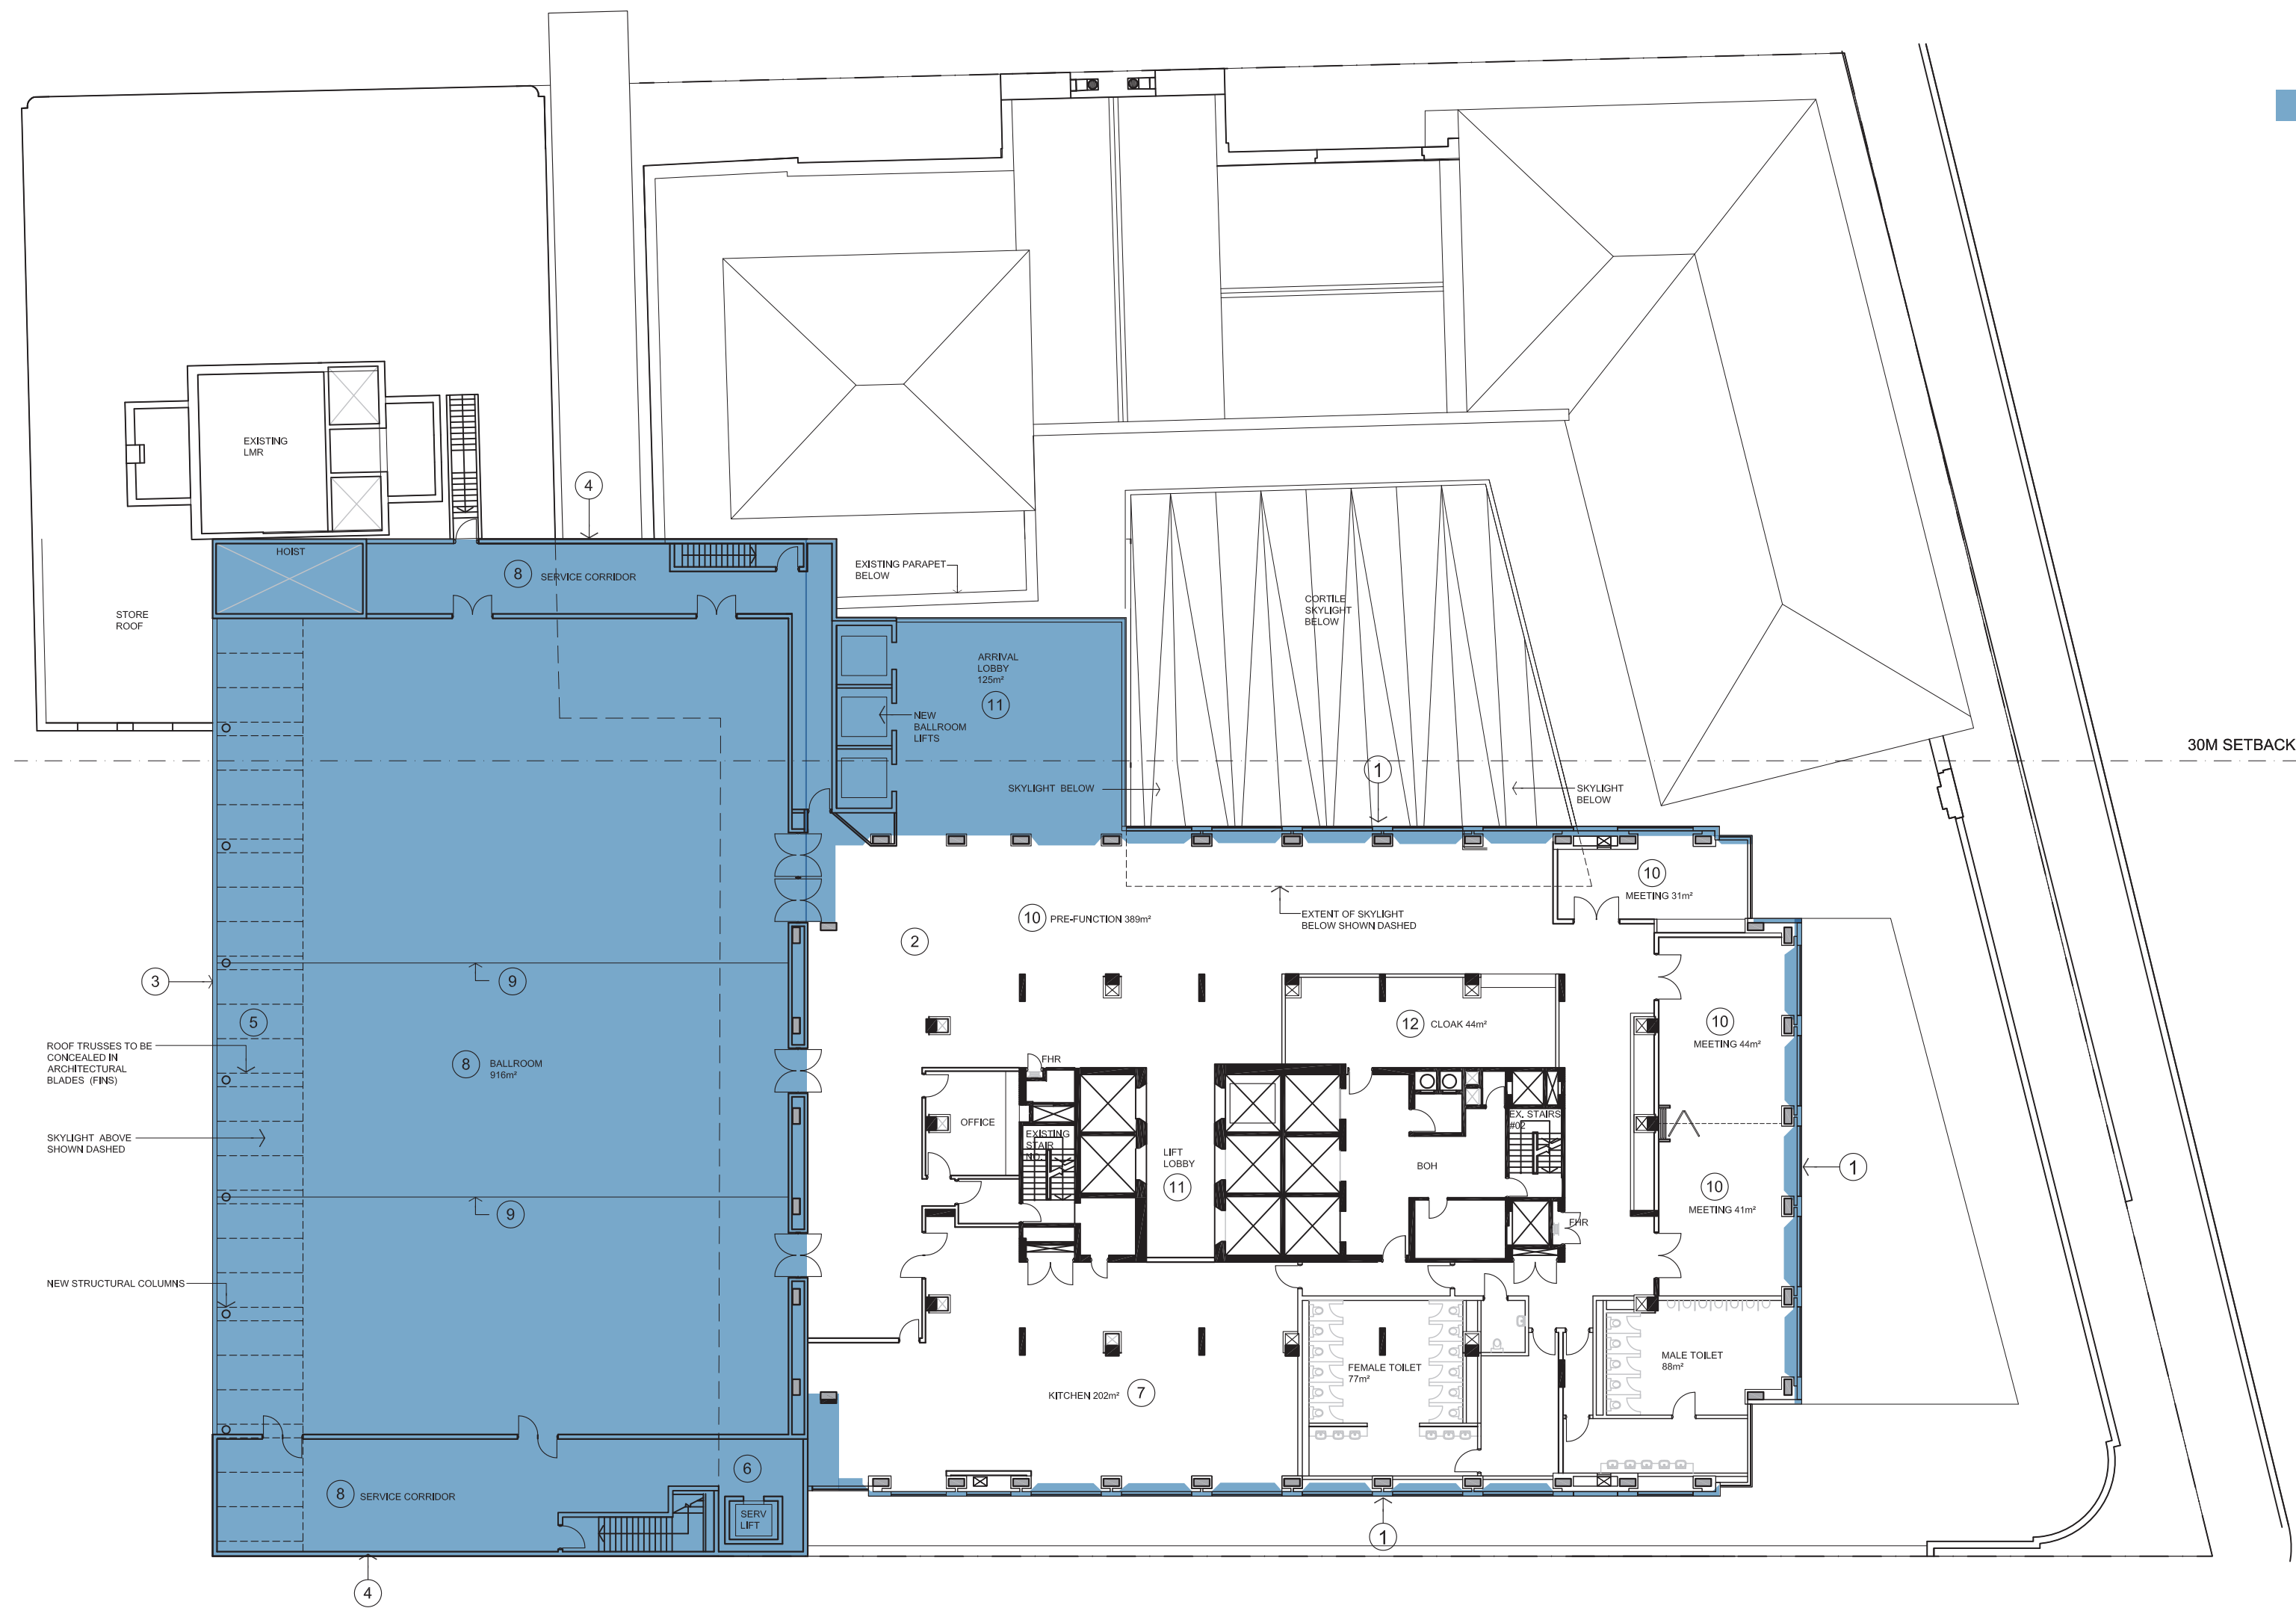

KEY

NEW EXTERNAL ELEMENTS

ISSUE FOR INFORMATION

INTERCONTINENTAL SYDNEY

TITLE
LEVEL 10
FLOOR PLAN SHOWING NEW ELEMENTS

DRAWING
ST1-DA_110

REVISION
-

DATE
23.01.17




SCALE 1:250@A2




HASSELL

ADDITIONAL GFA

58 m2

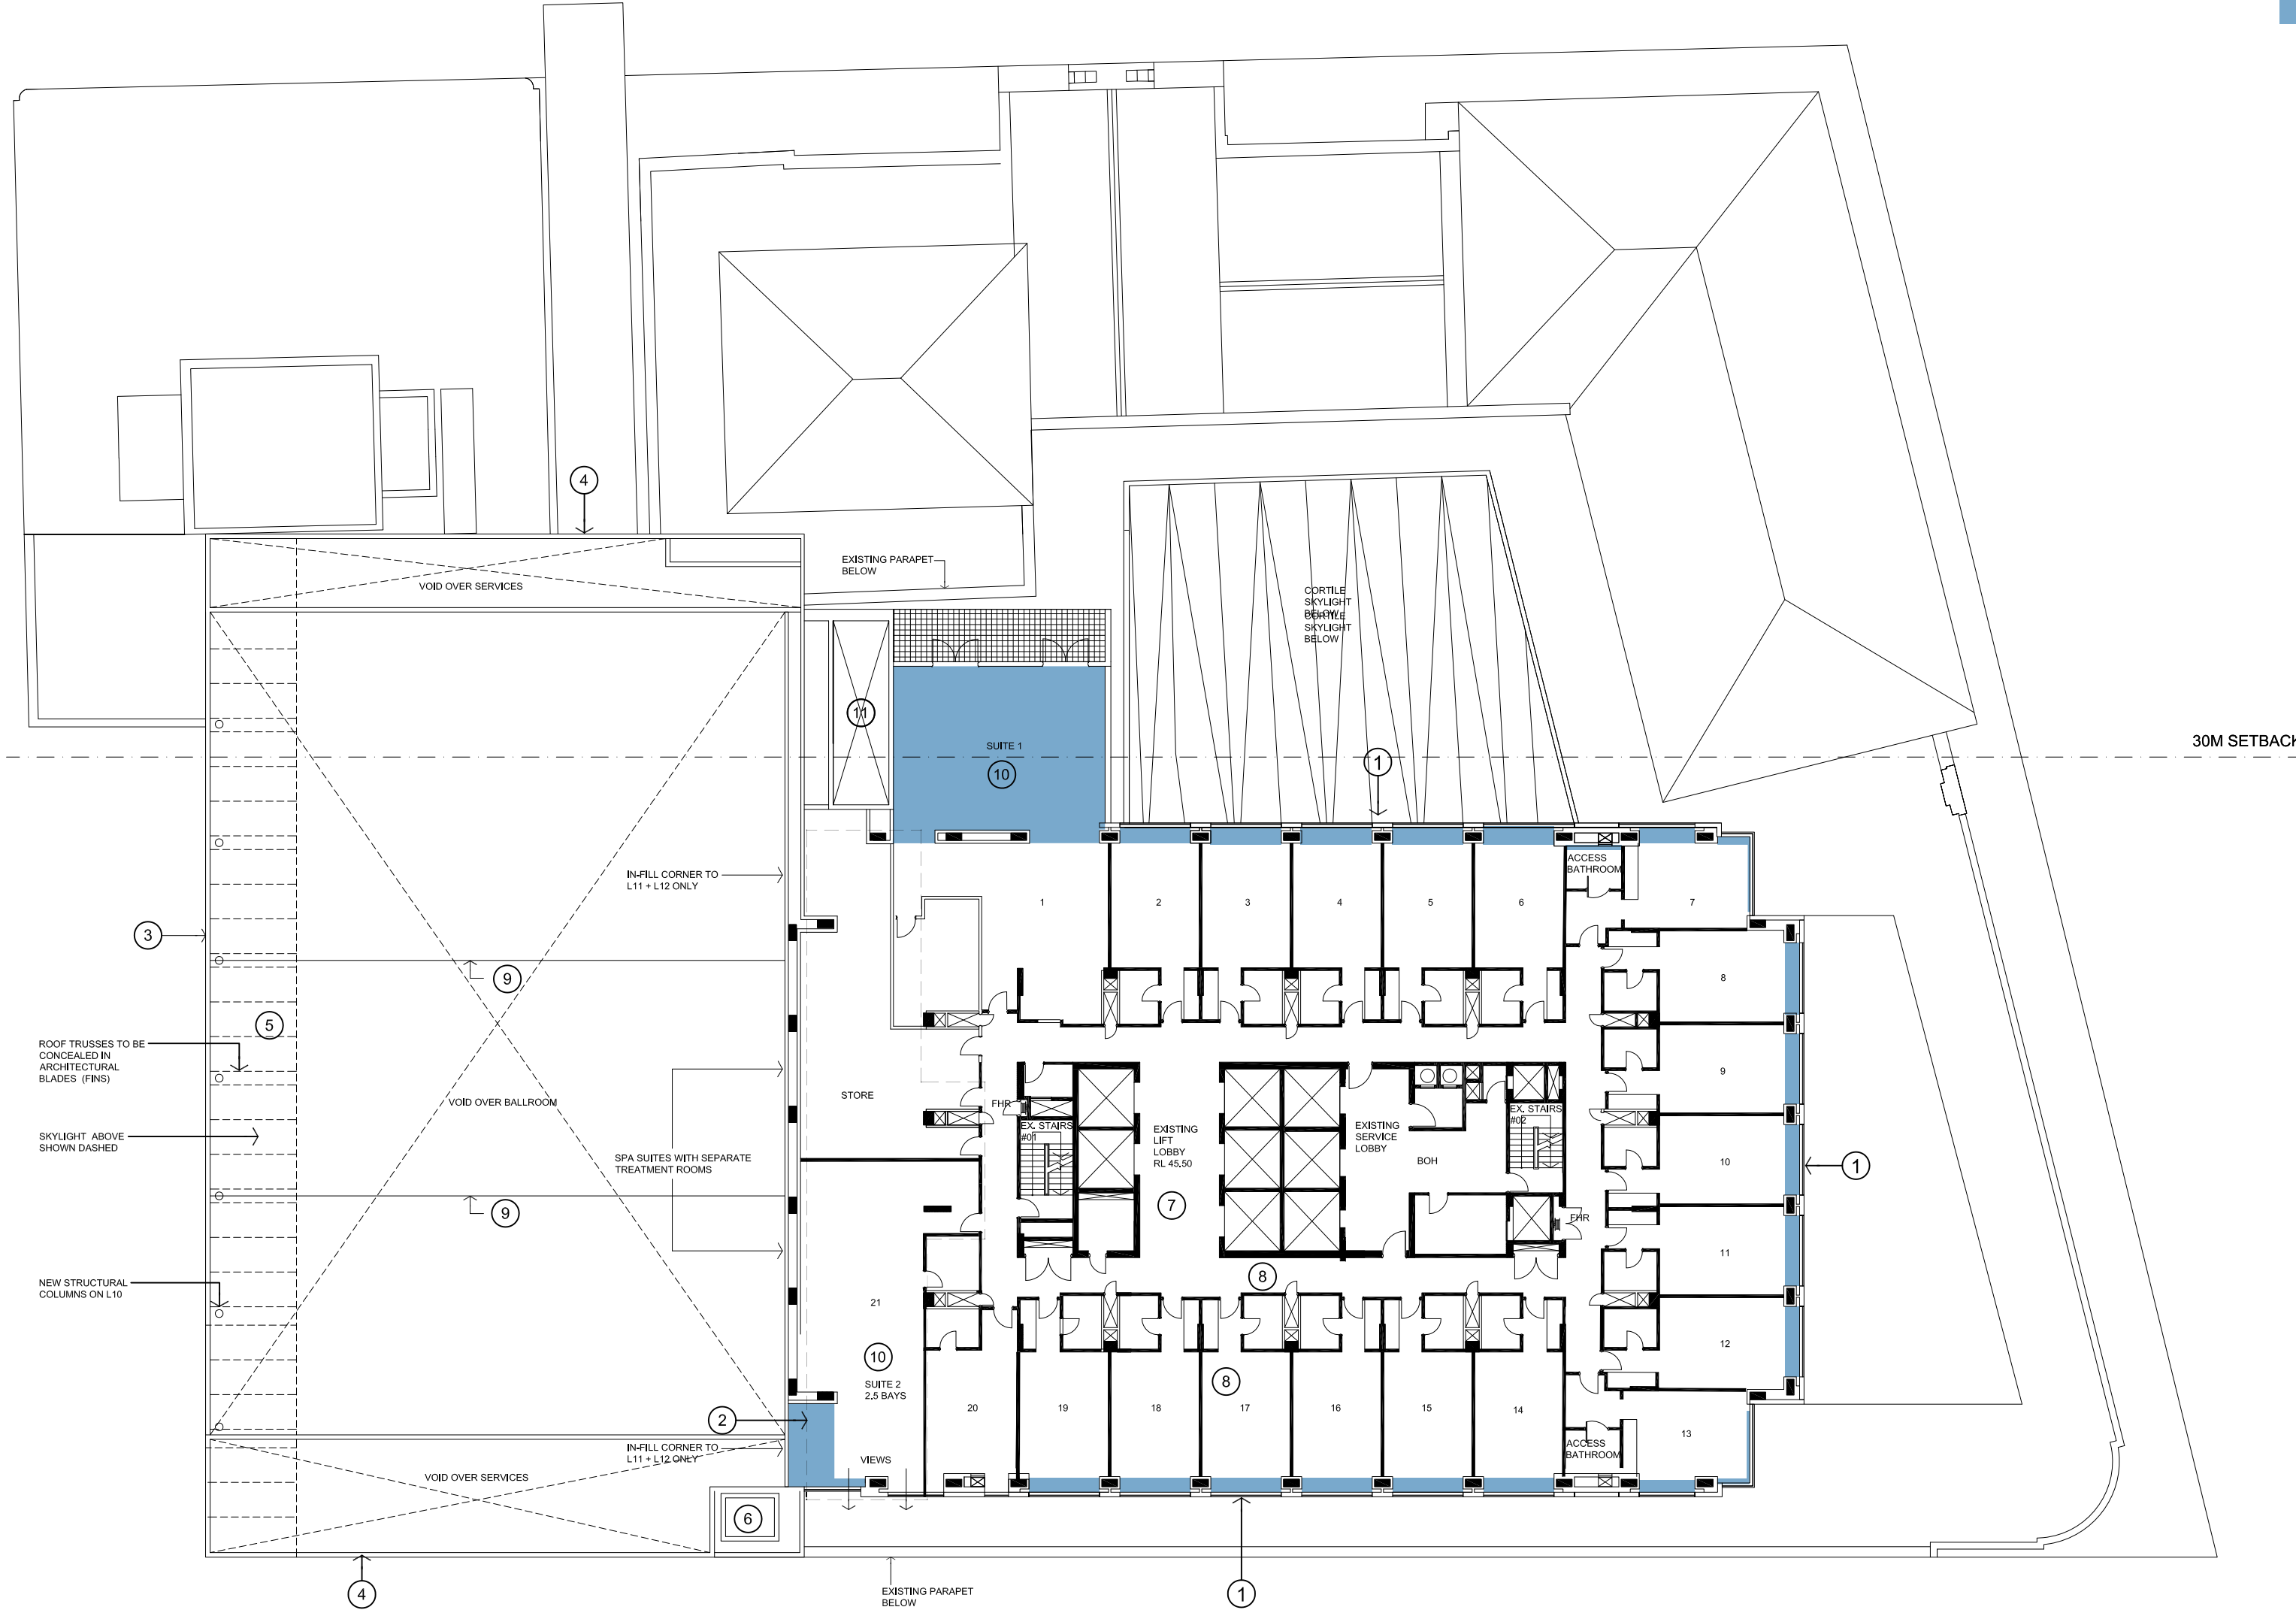


ISSUE FOR INFORMATION

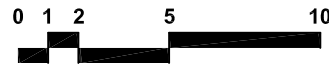

ADDITIONAL GFA

98 m2

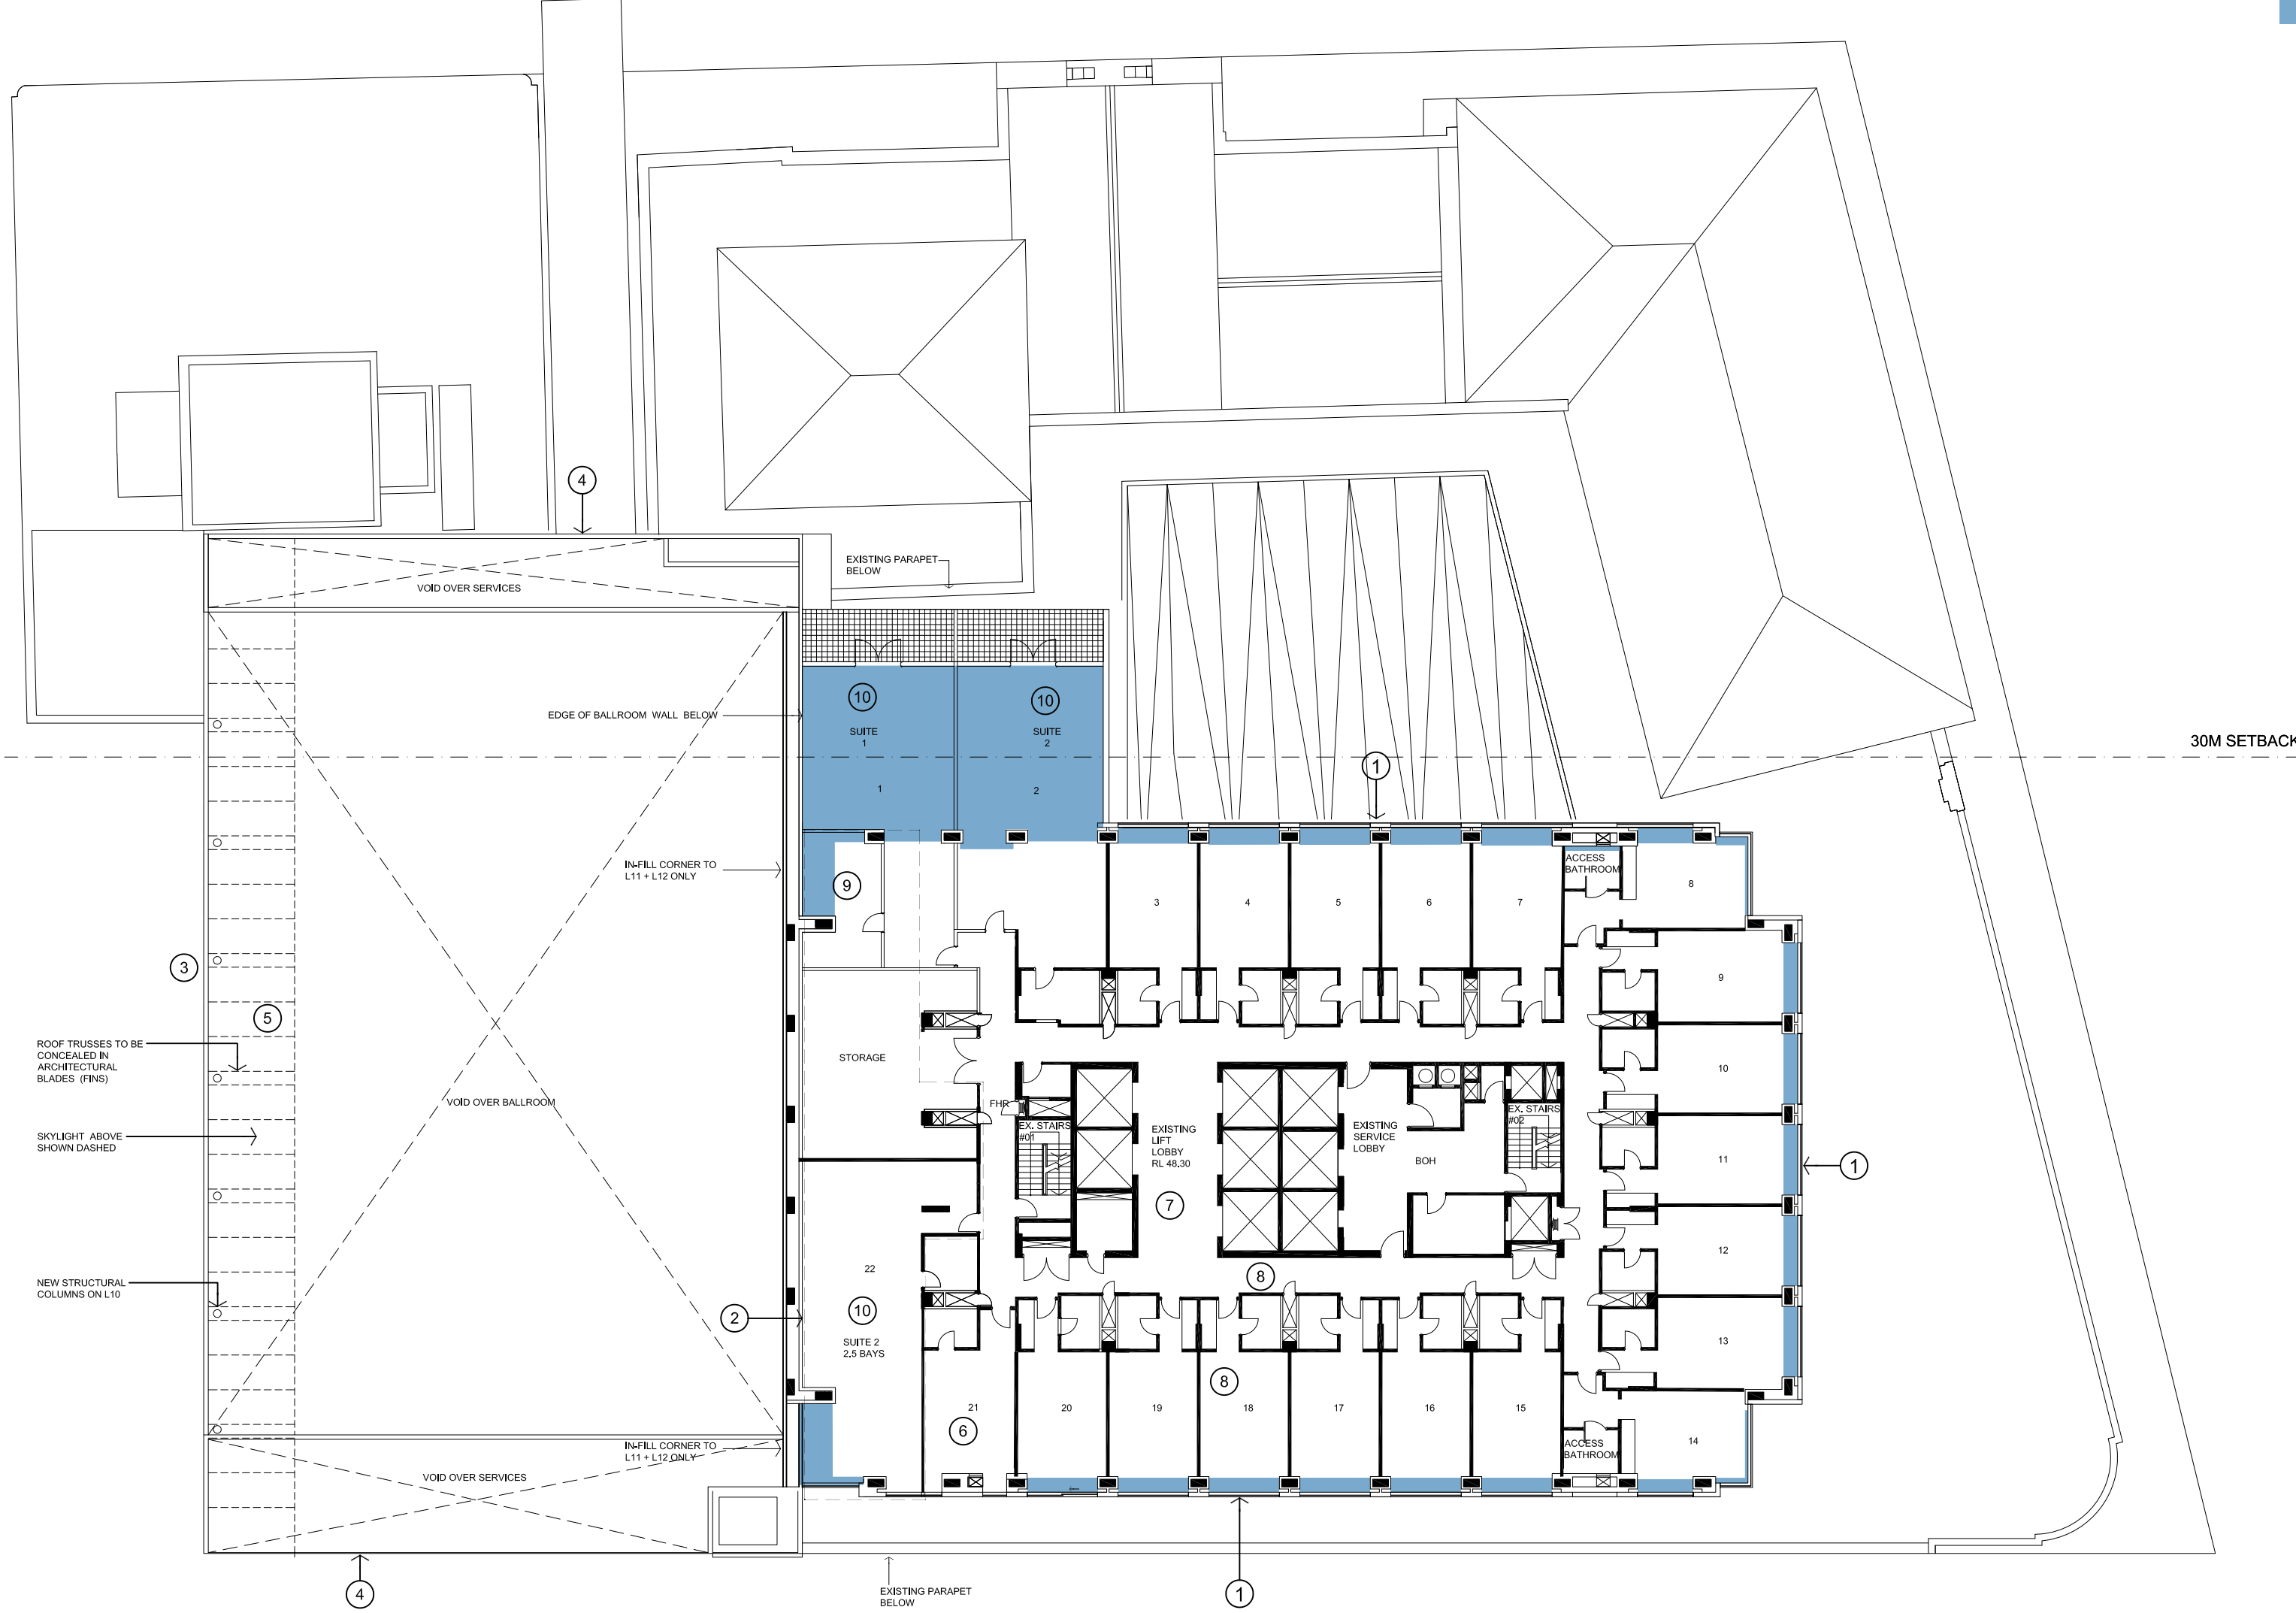

ISSUE FOR INFORMATION



■ 59 m2



INTERCONTINENTAL SYDNEY

DRAWING


ST1-DA_114

DATE
01.06.17



NORTH

HASSELL

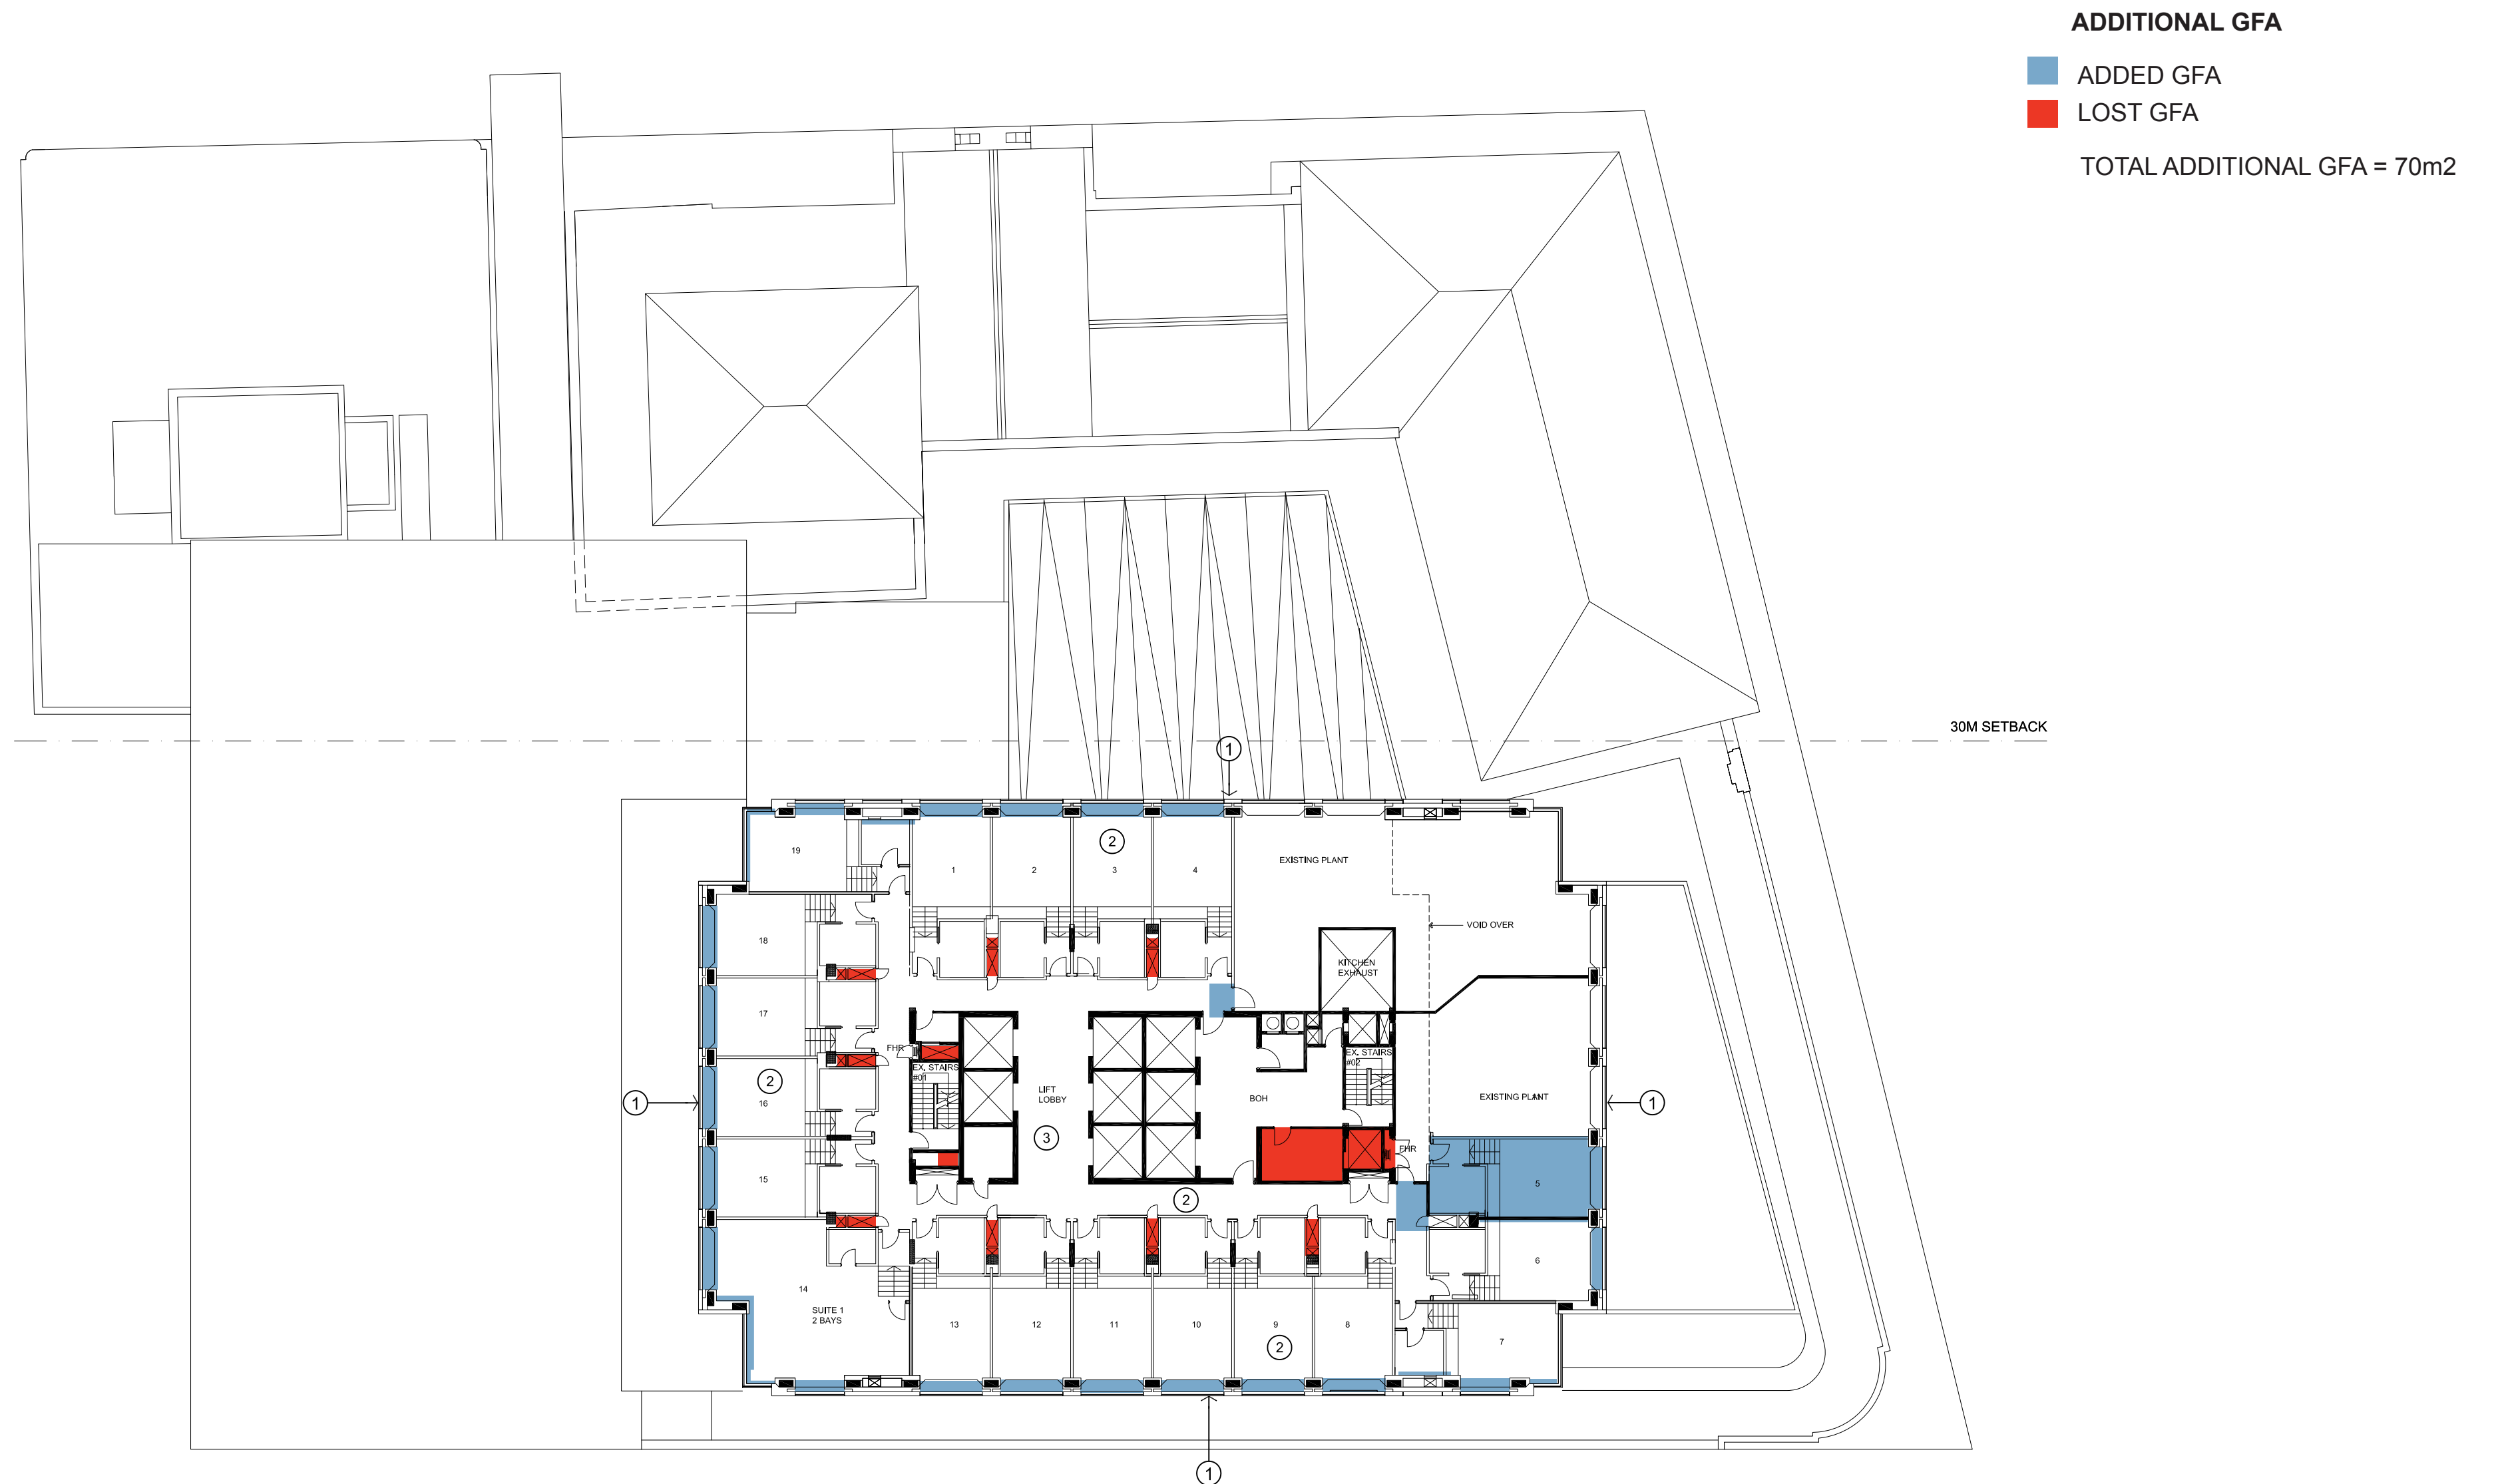

ISSUE FOR INFORMATION

■ 731 m2



TITLE

LEVEL 31A TOWER FLOOR PLAN
FLOOR PLAN SHOWING NEW ELEMENTS

DATE
01.06.17




NORTH

HASSELL

ADDITIONAL GFA

415.2 m2

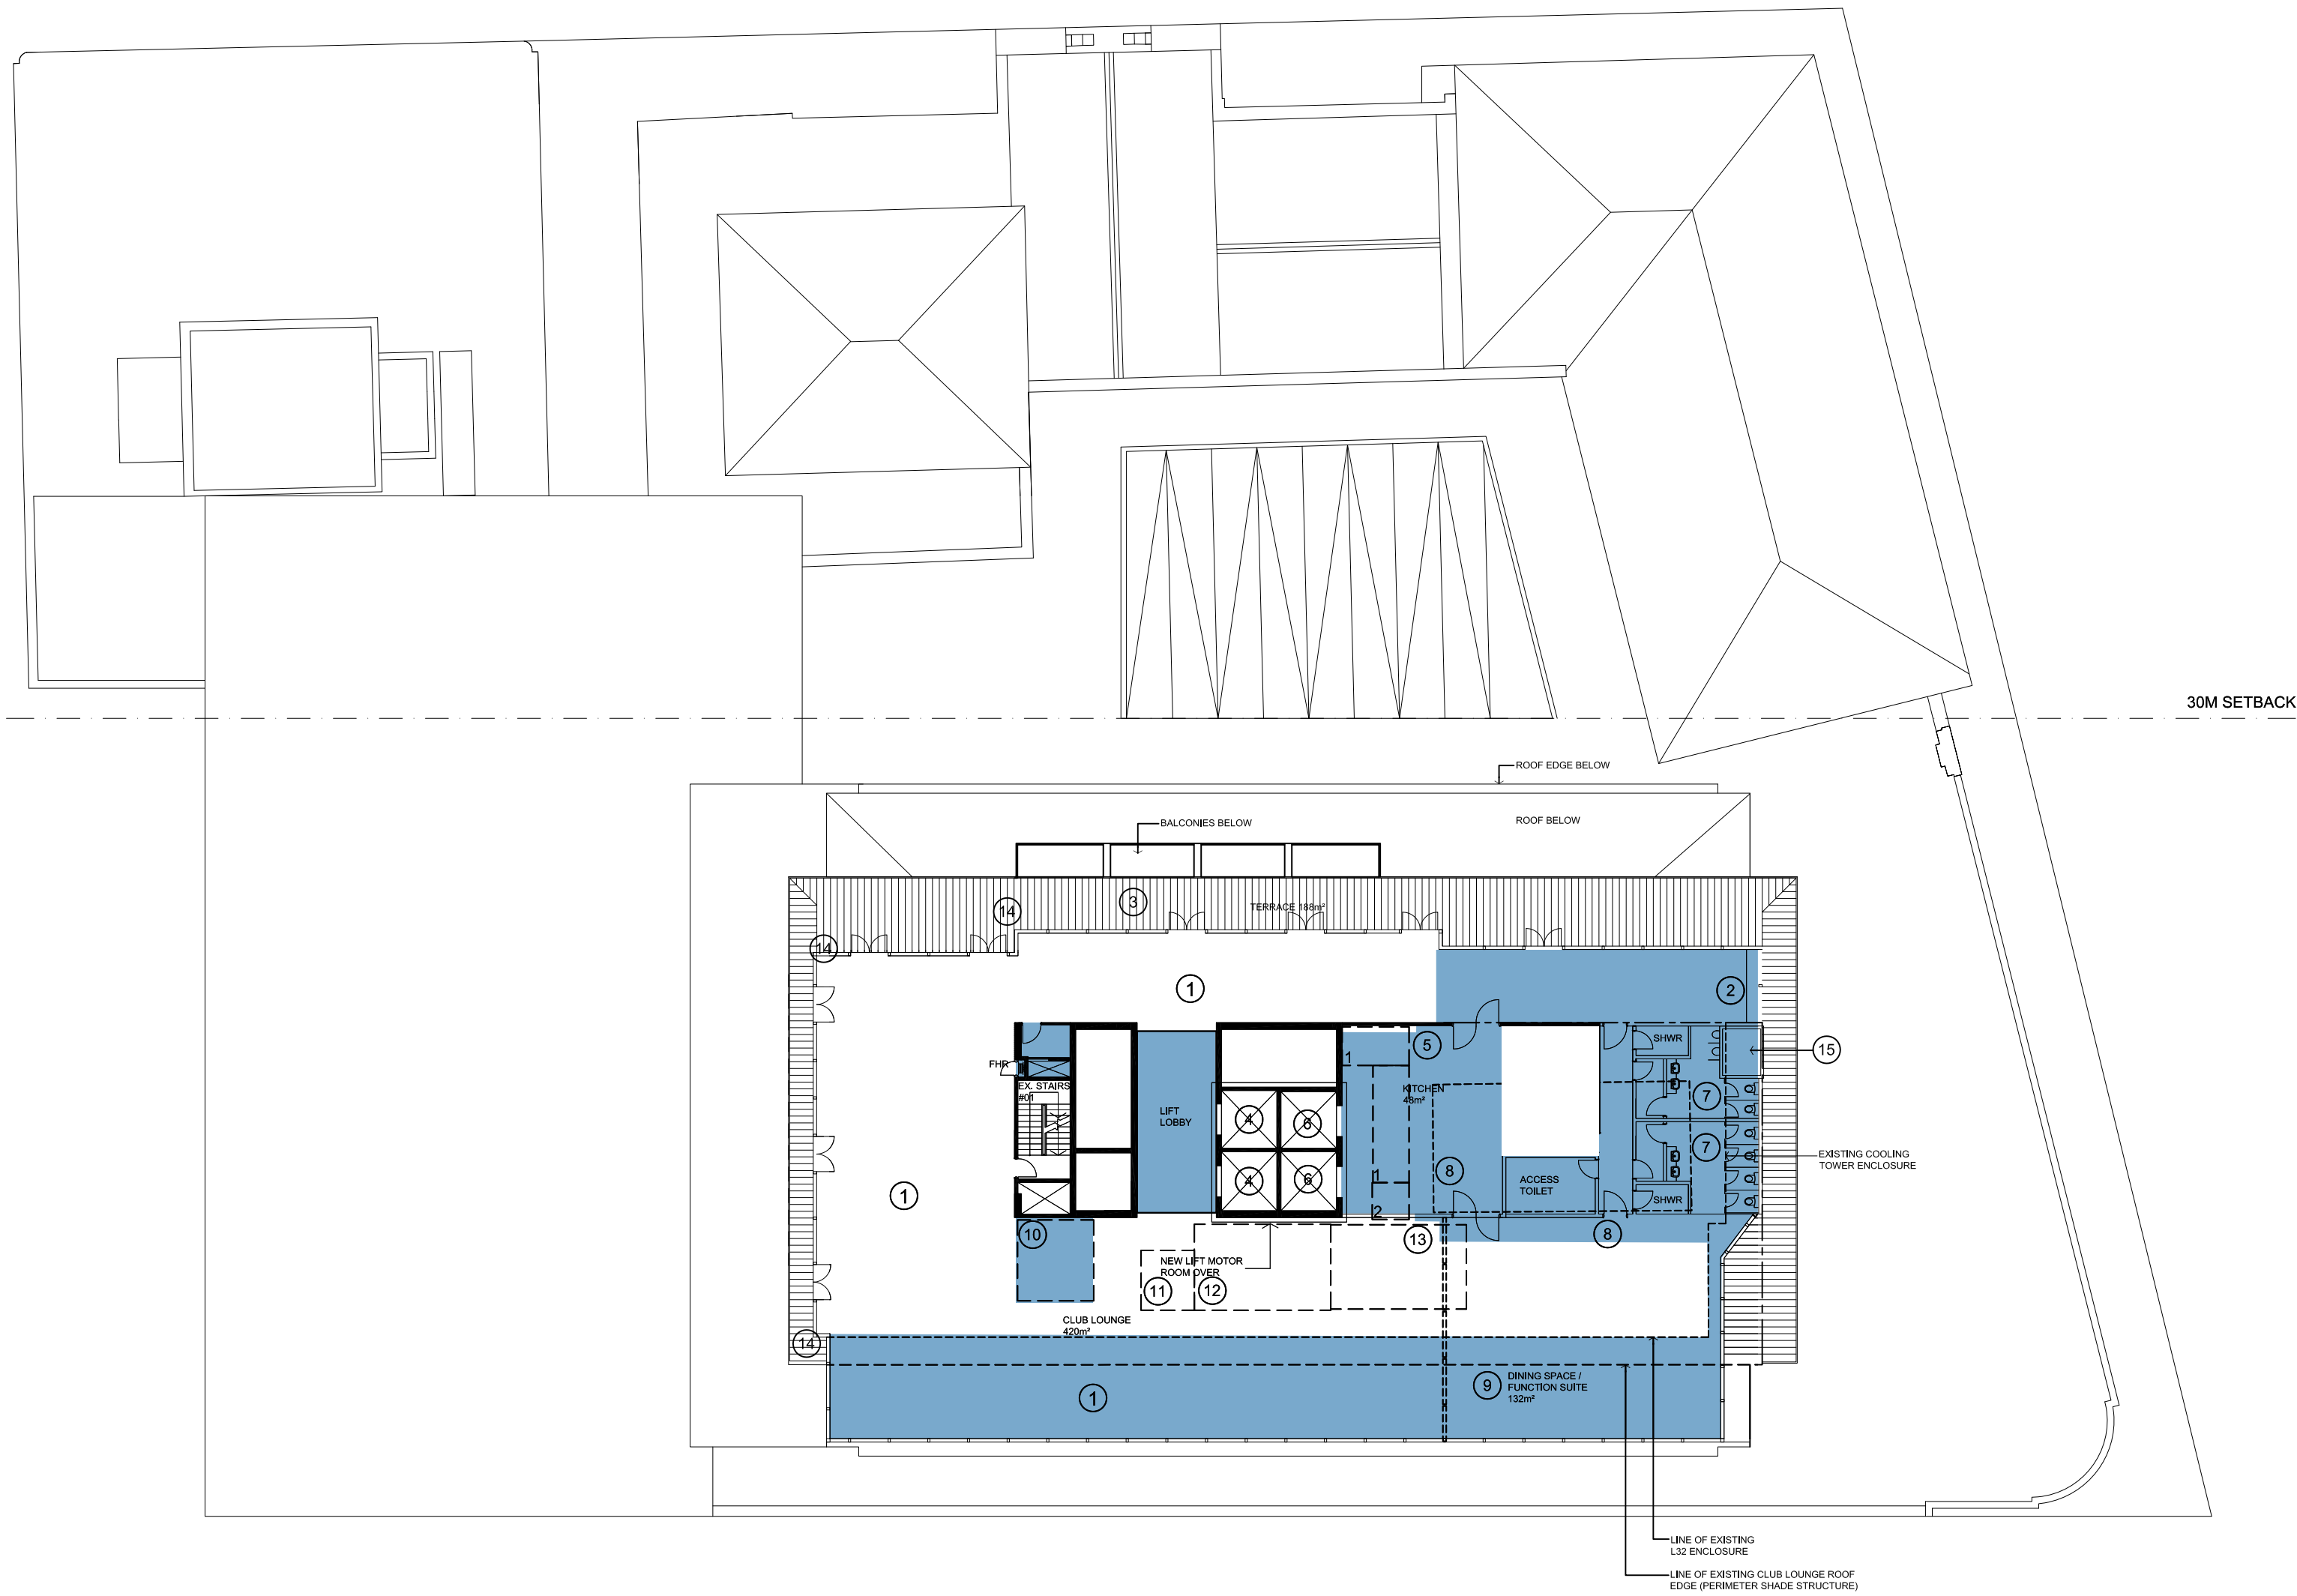

ISSUE FOR INFORMATION