


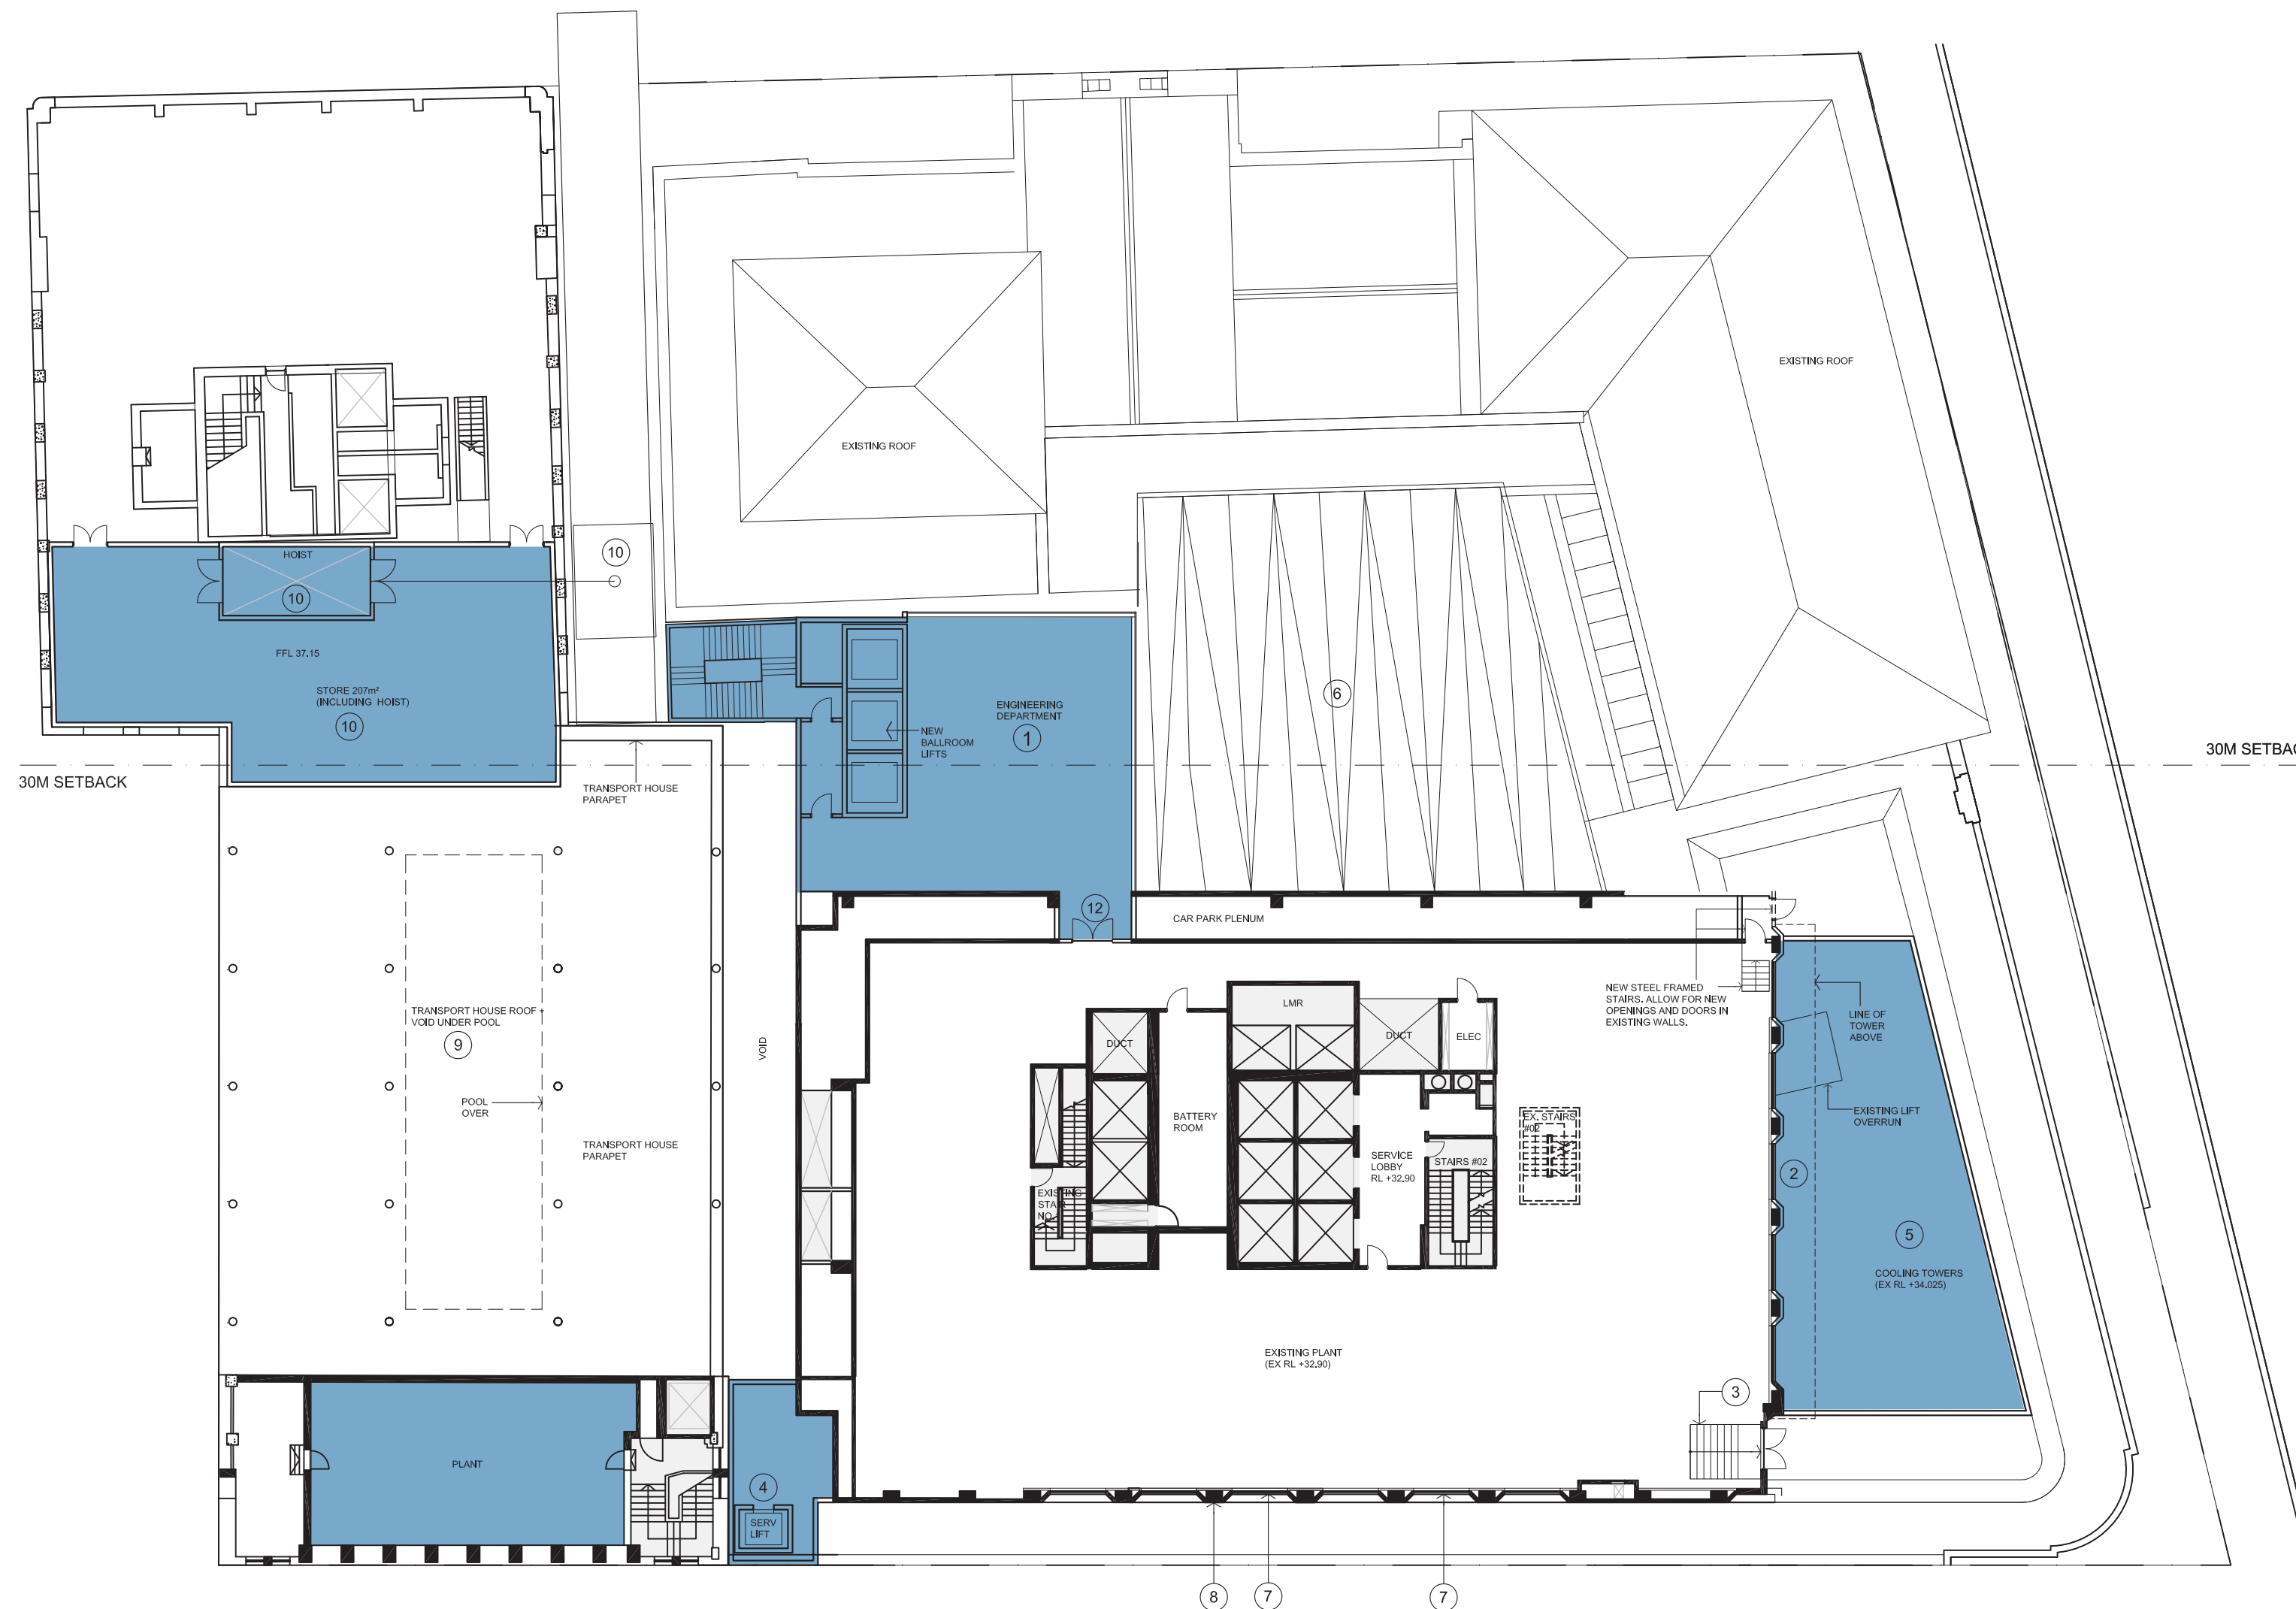

KEY

NEW EXTERNAL ELEMENTS

ISSUE FOR INFORMATION

INTERCONTINENTAL SYDNEY

TITLE
LEVEL 08 / 08A - PLANT ROOM
FLOOR PLAN SHOWING NEW ELEMENTS

DRAWING
ST1-DA_108

REVISION
-


DATE
23.01.17



SCALE 1:250@A2



HASSELL

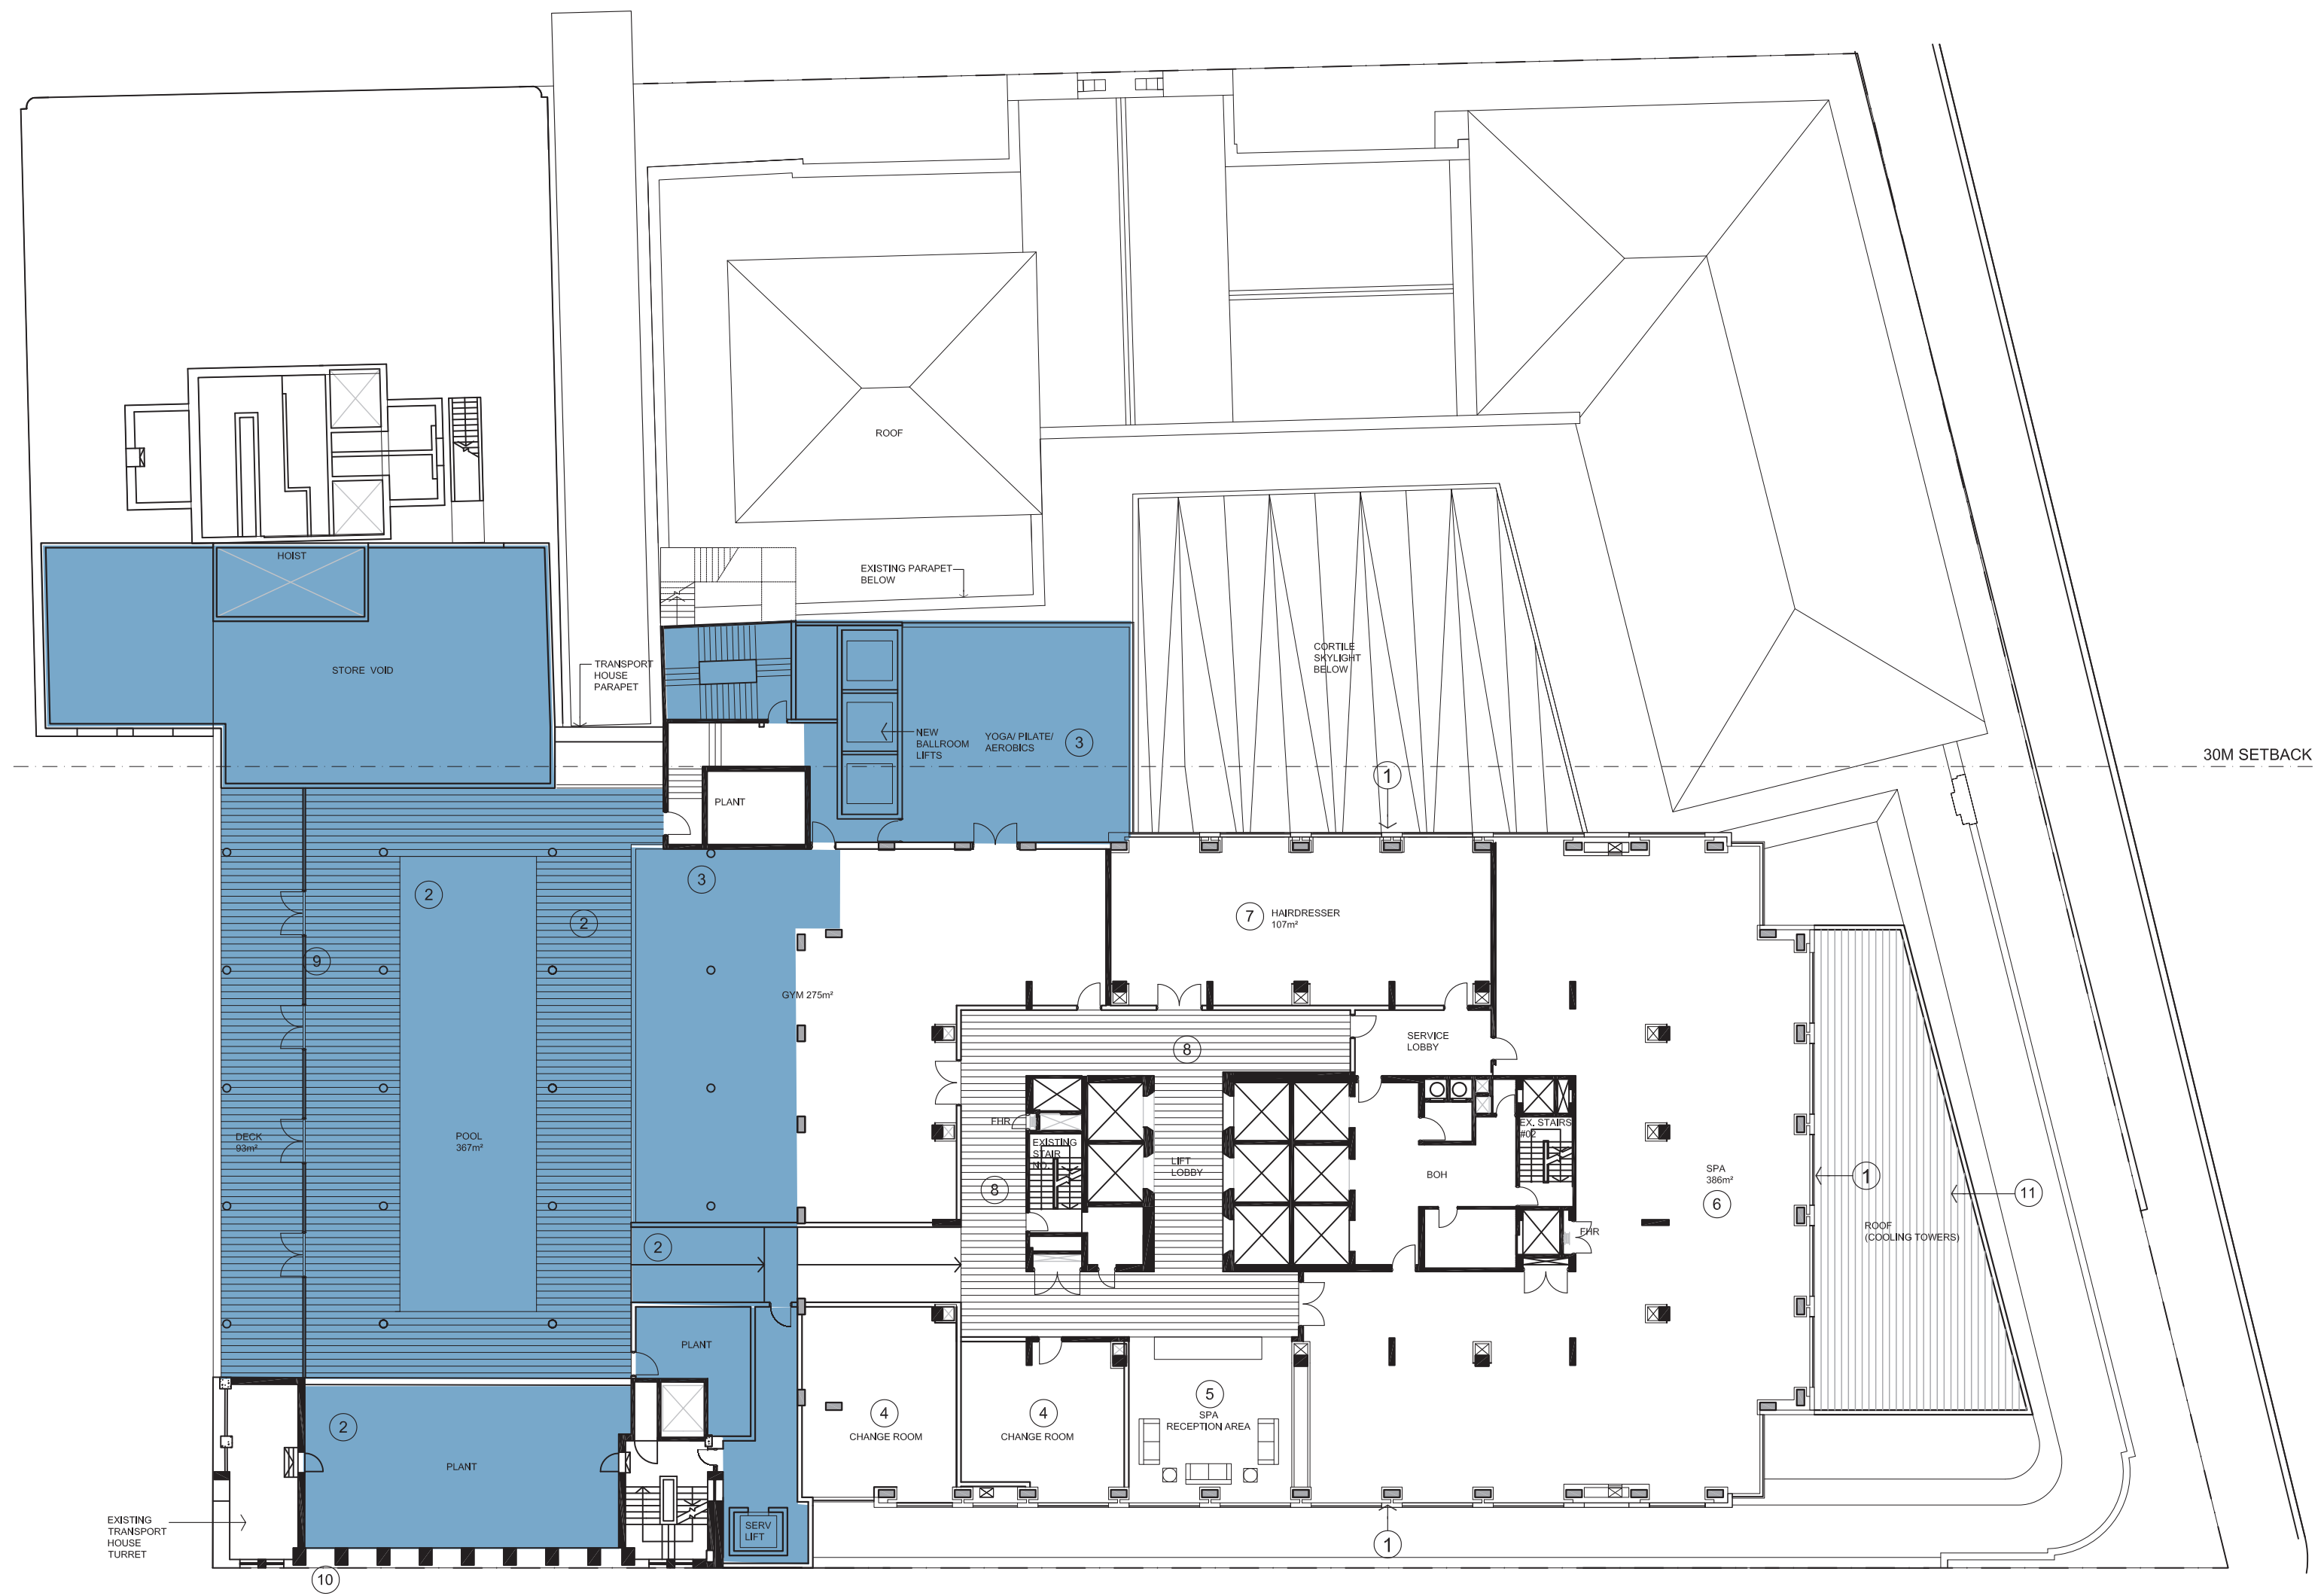


KEY

NEW EXTERNAL ELEMENTS

ISSUE FOR INFORMATION



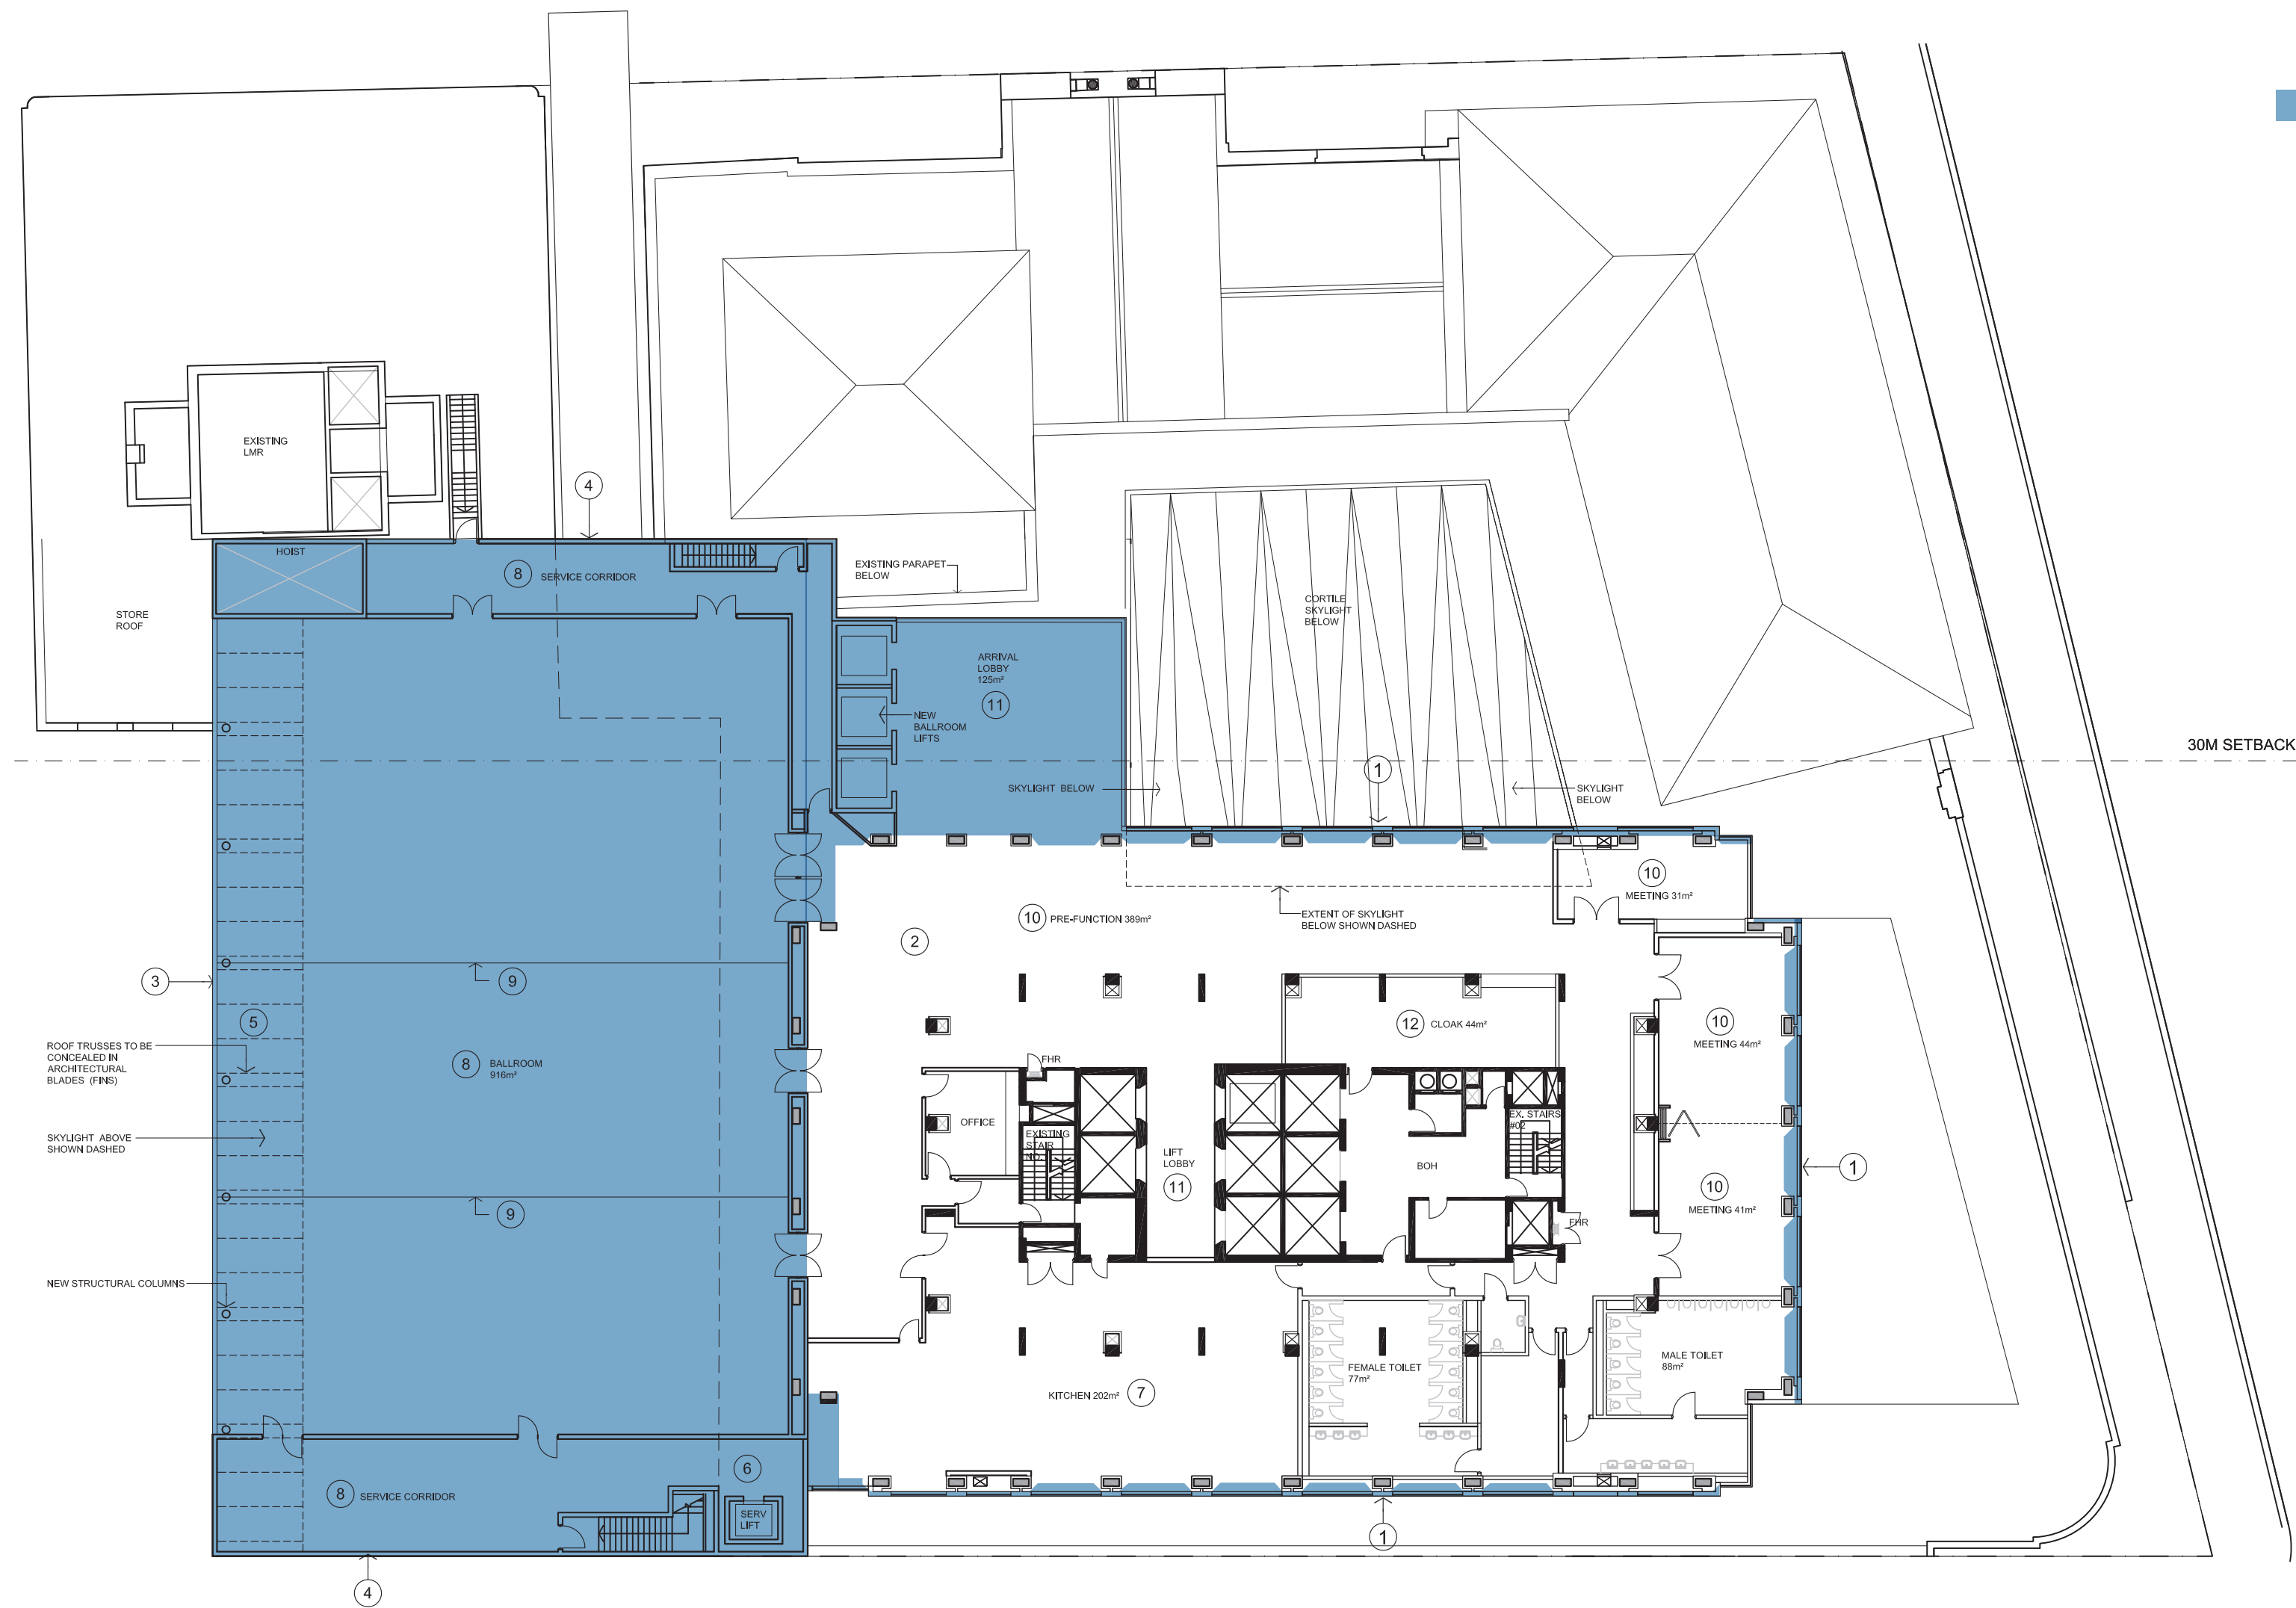

KEY

NEW EXTERNAL ELEMENTS

ISSUE FOR INFORMATION

INTERCONTINENTAL SYDNEY

TITLE
LEVEL 10
FLOOR PLAN SHOWING NEW ELEMENTS

DRAWING
ST1-DA_110

REVISION
-

DATE
23.01.17



SCALE 1:250@A2




HASSELL

 NEW EXTERNAL ELEMENTS



KEY


NEW EXTERNAL ELEMENTS

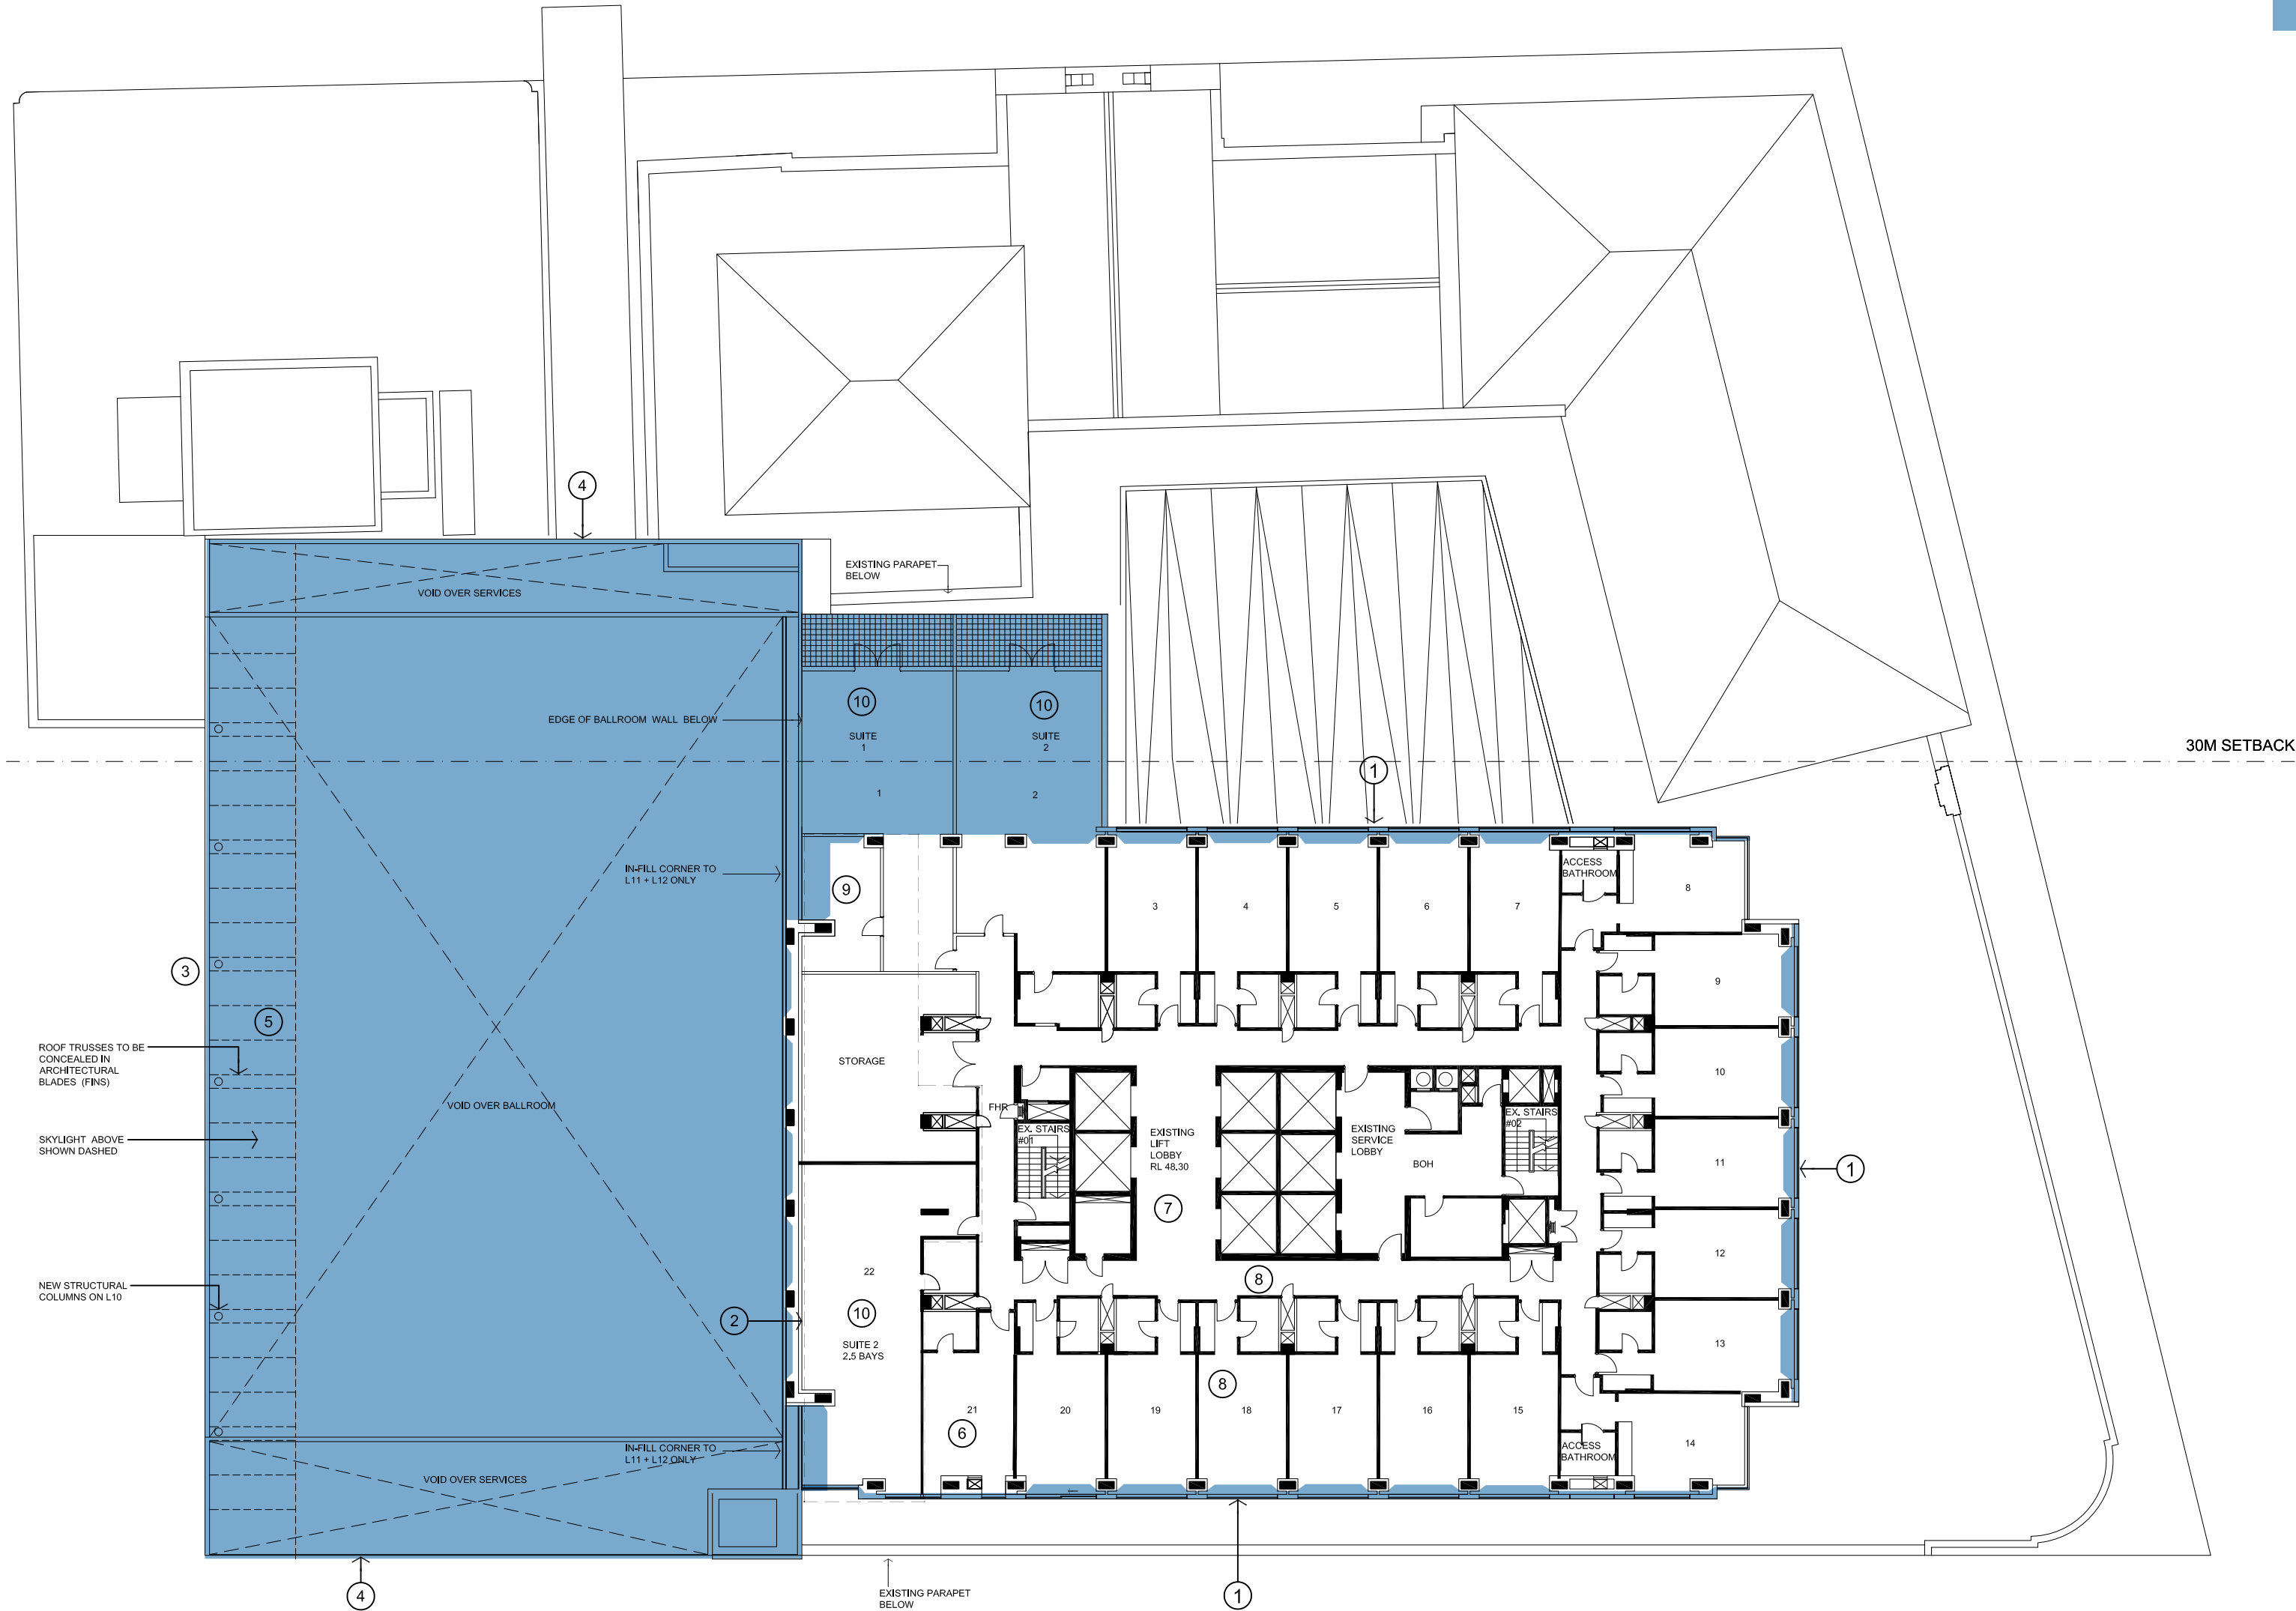

ISSUE FOR INFORMATION

KEY

NEW EXTERNAL ELEMENTS

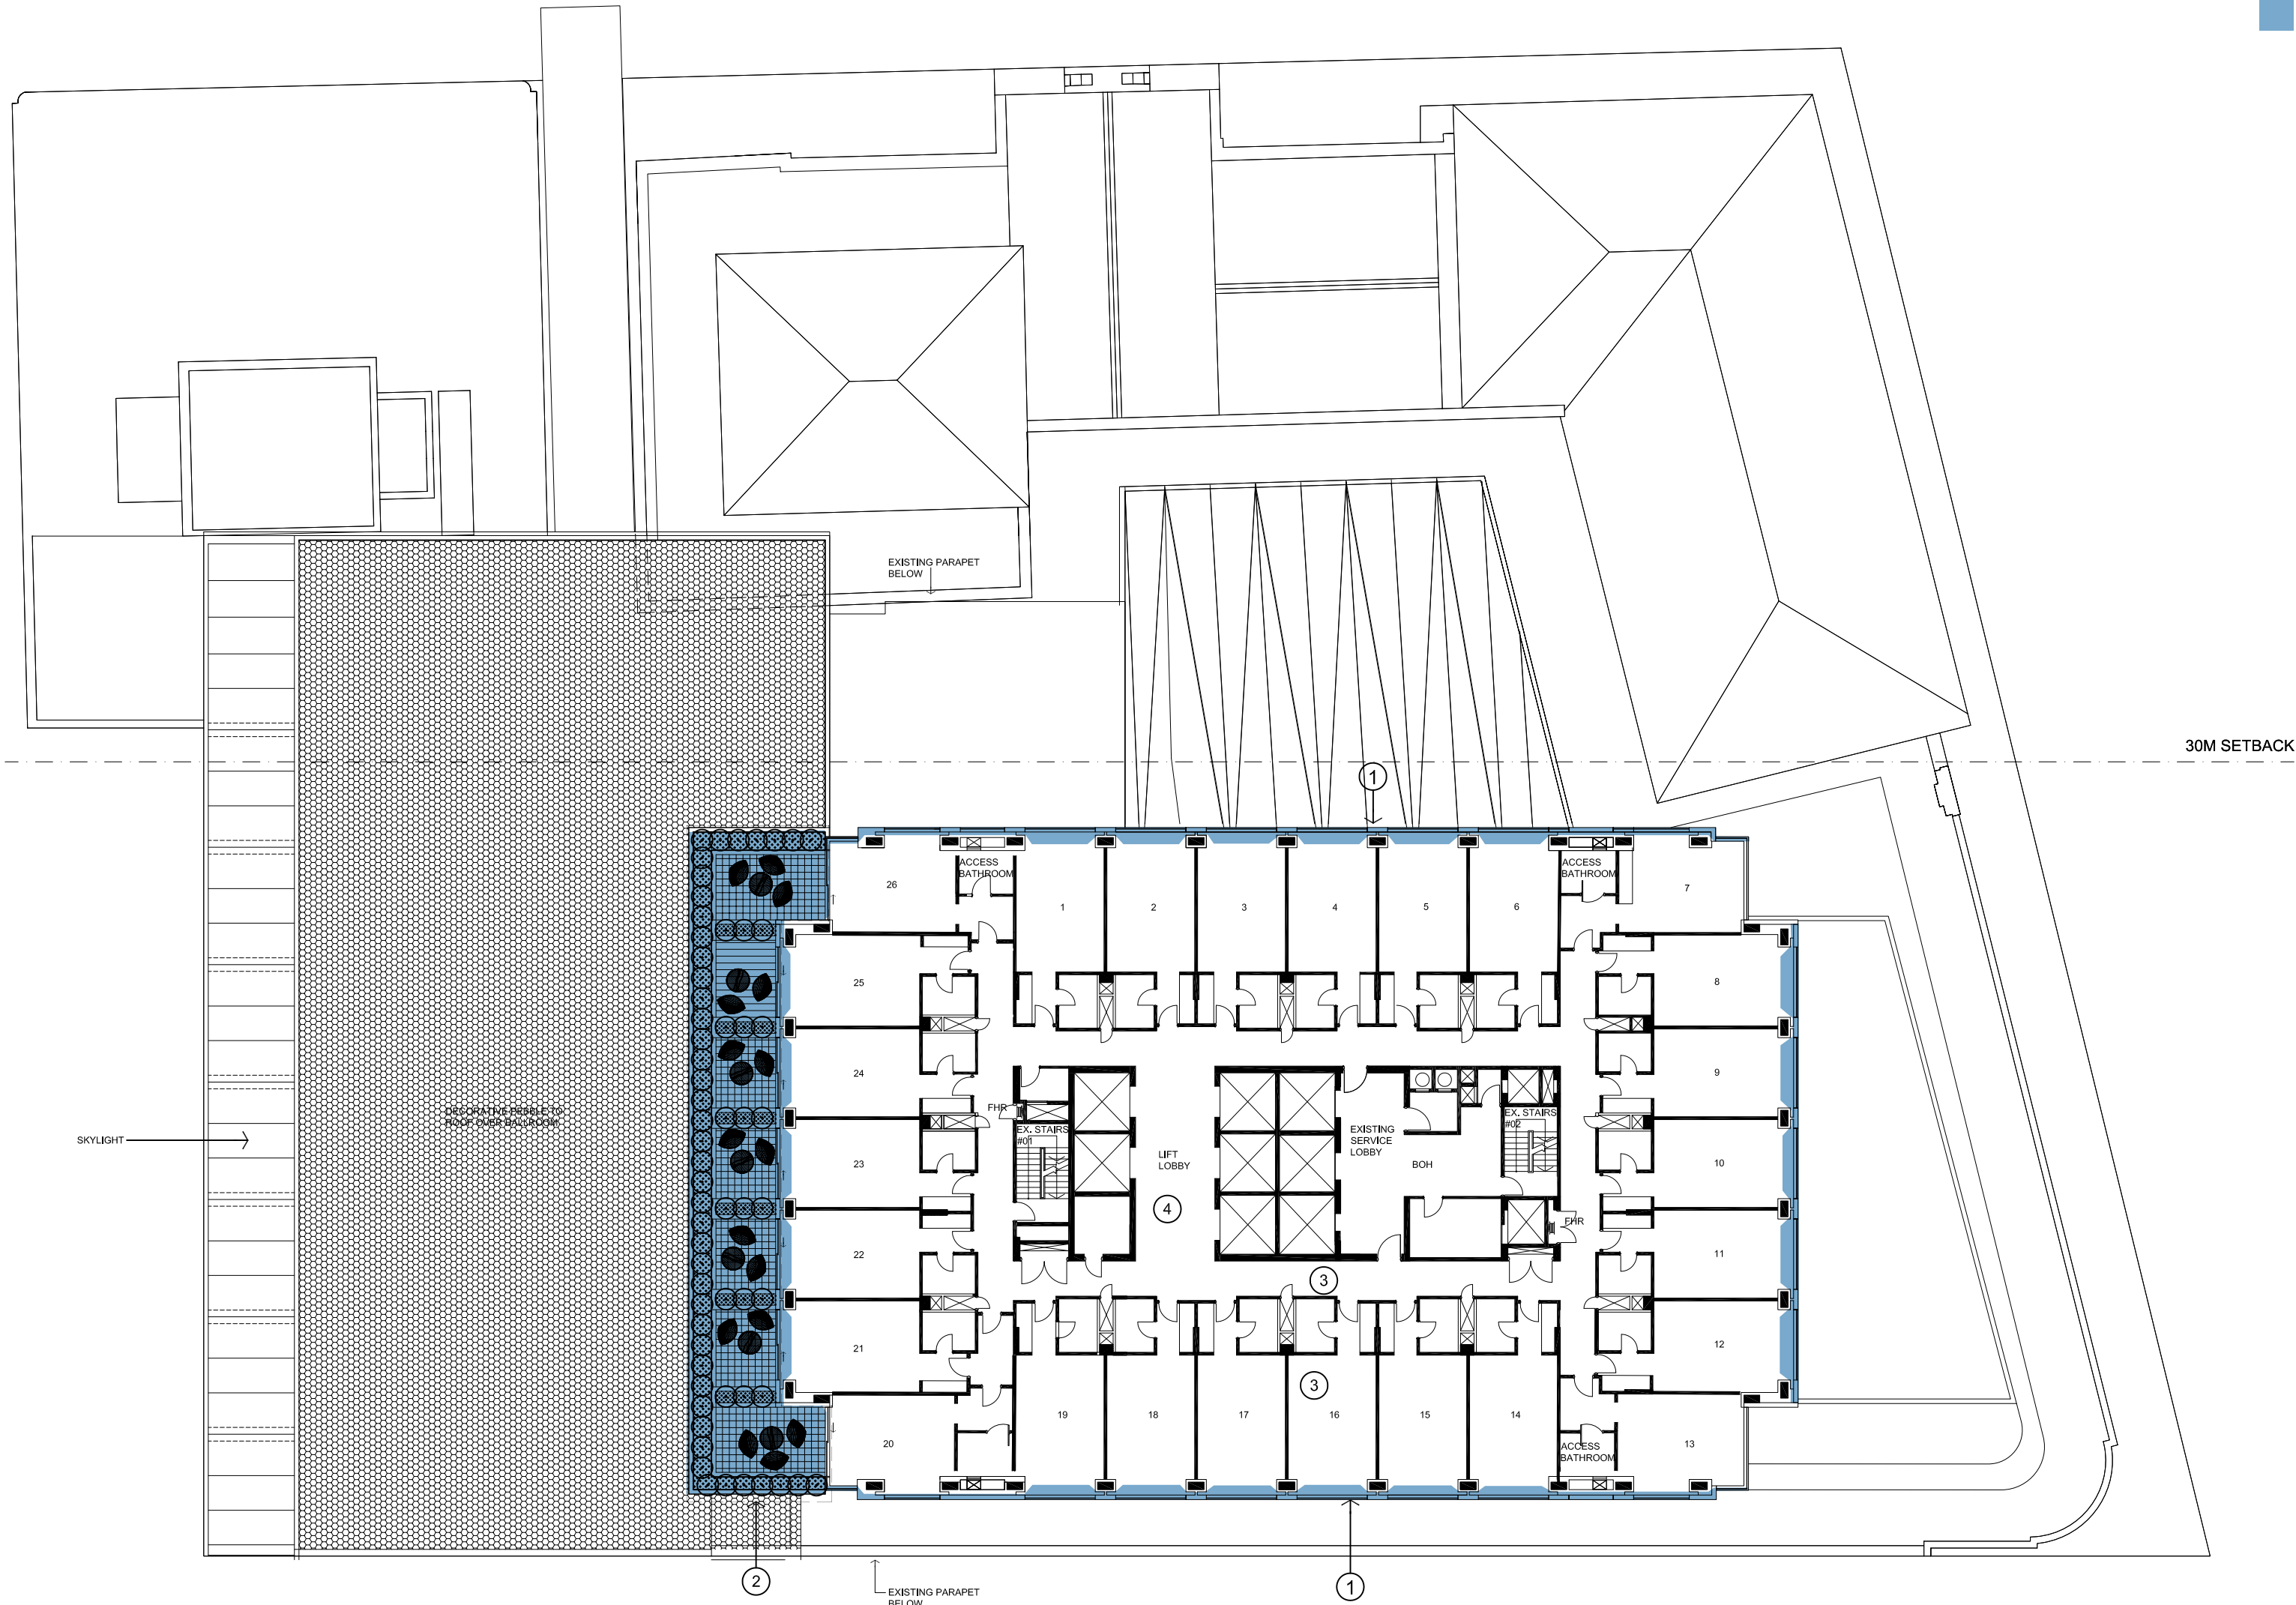


ISSUE FOR INFORMATION



KEY

 NEW EXTERNAL ELEMENTS

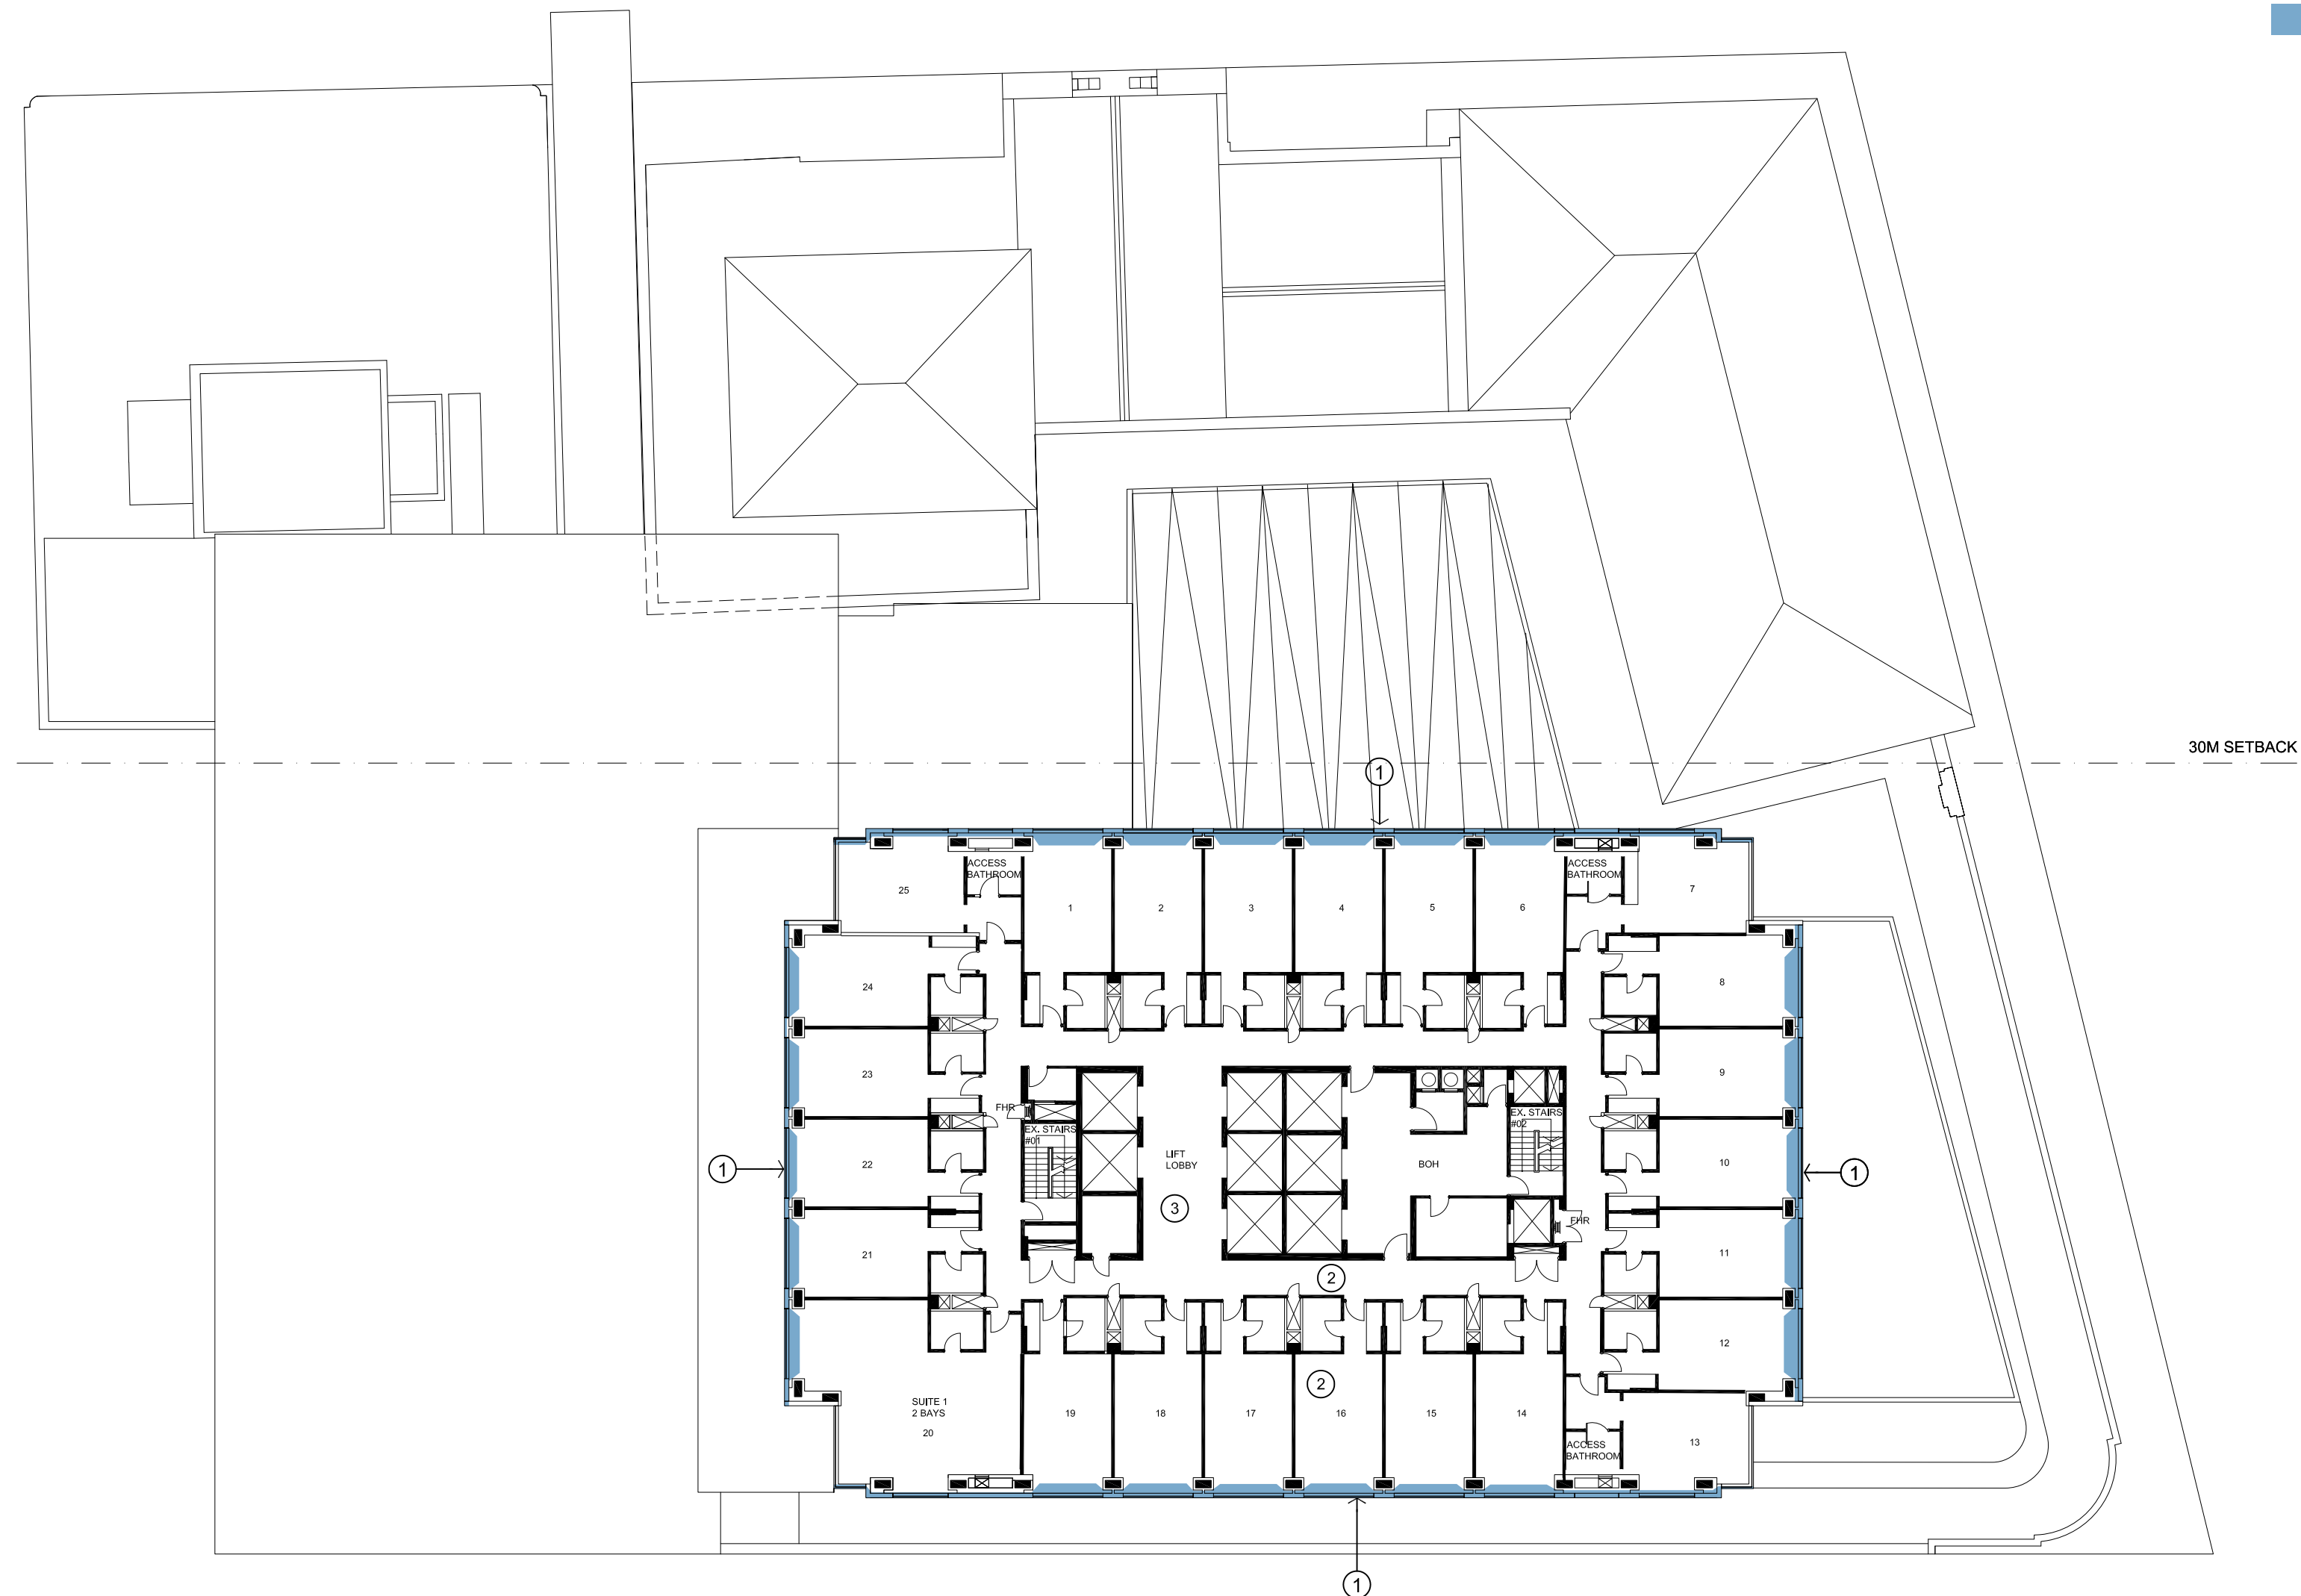

ISSUE FOR INFORMATION

INTERCONTINENTAL SYDNEY

TITLE

LEVEL 14-17

FLOOR PLAN SHOWING NEW ELEMENTS

DRAWING

ST1-DA_114

REVISION
A

DATE
01.06.17




SCALE 1:250@A2

**HASSELL**

KEY

NEW EXTERNAL ELEMENTS

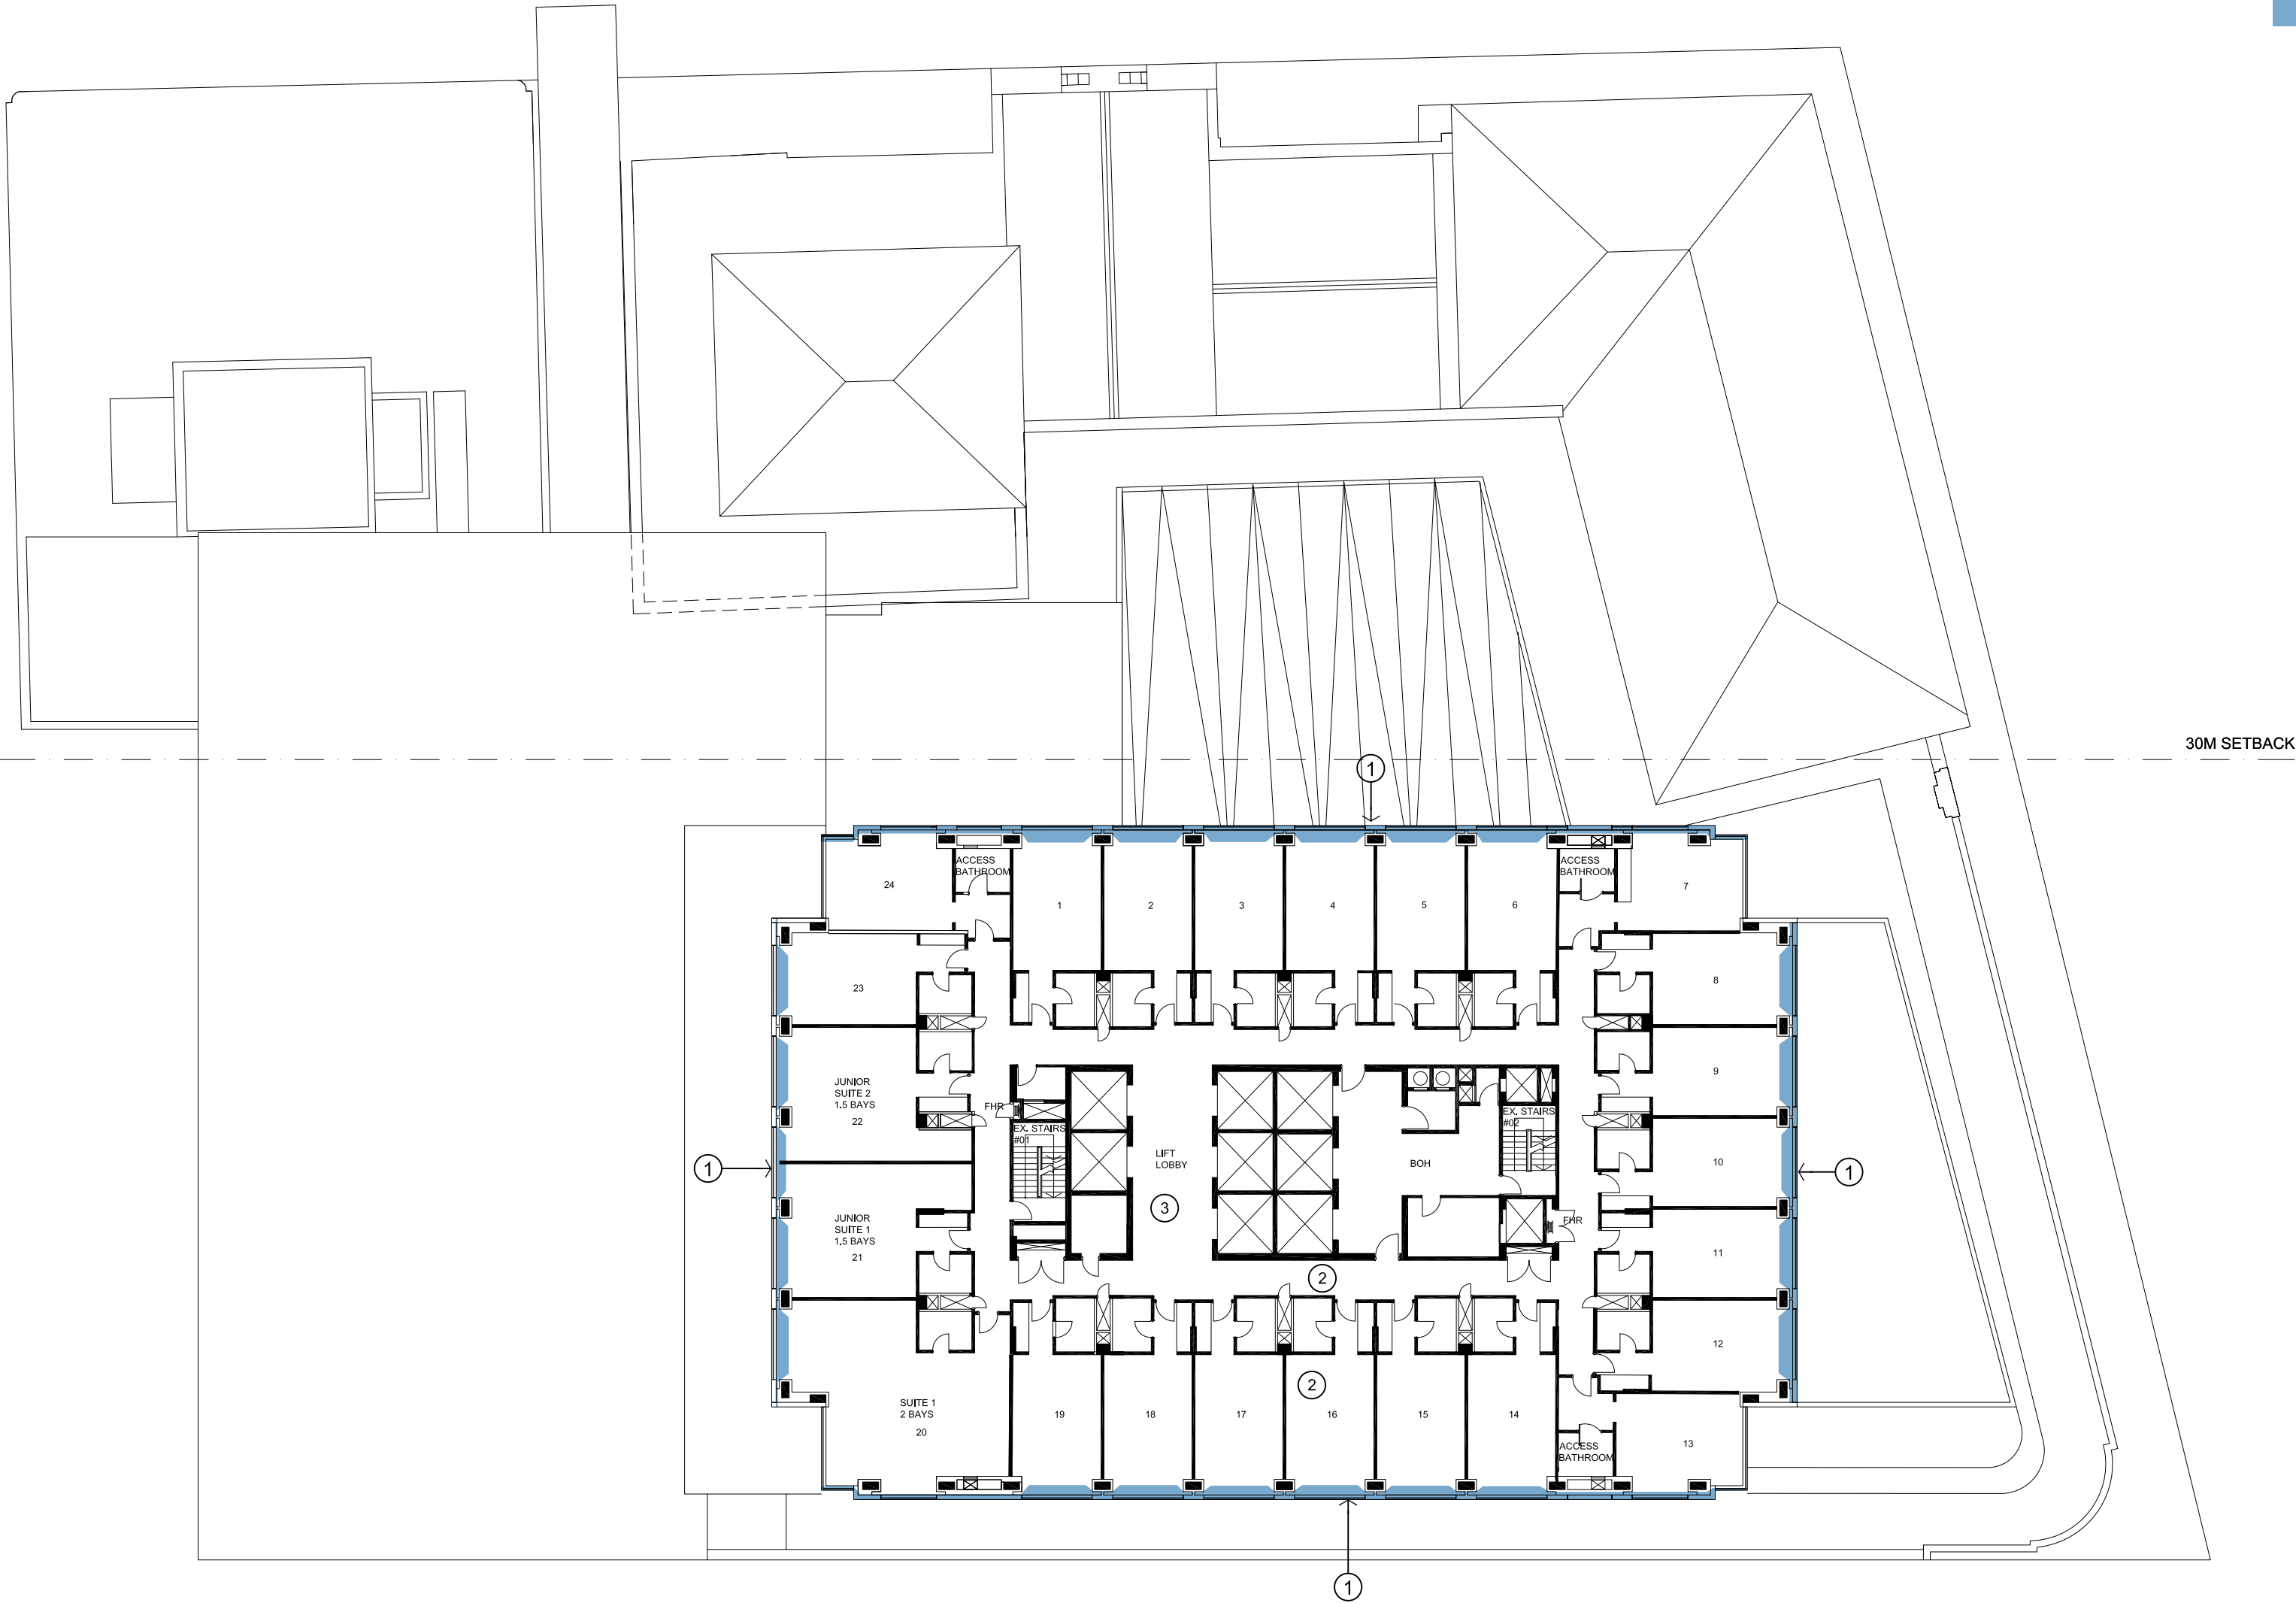


ISSUE FOR INFORMATION



KEY

NEW EXTERNAL ELEMENTS

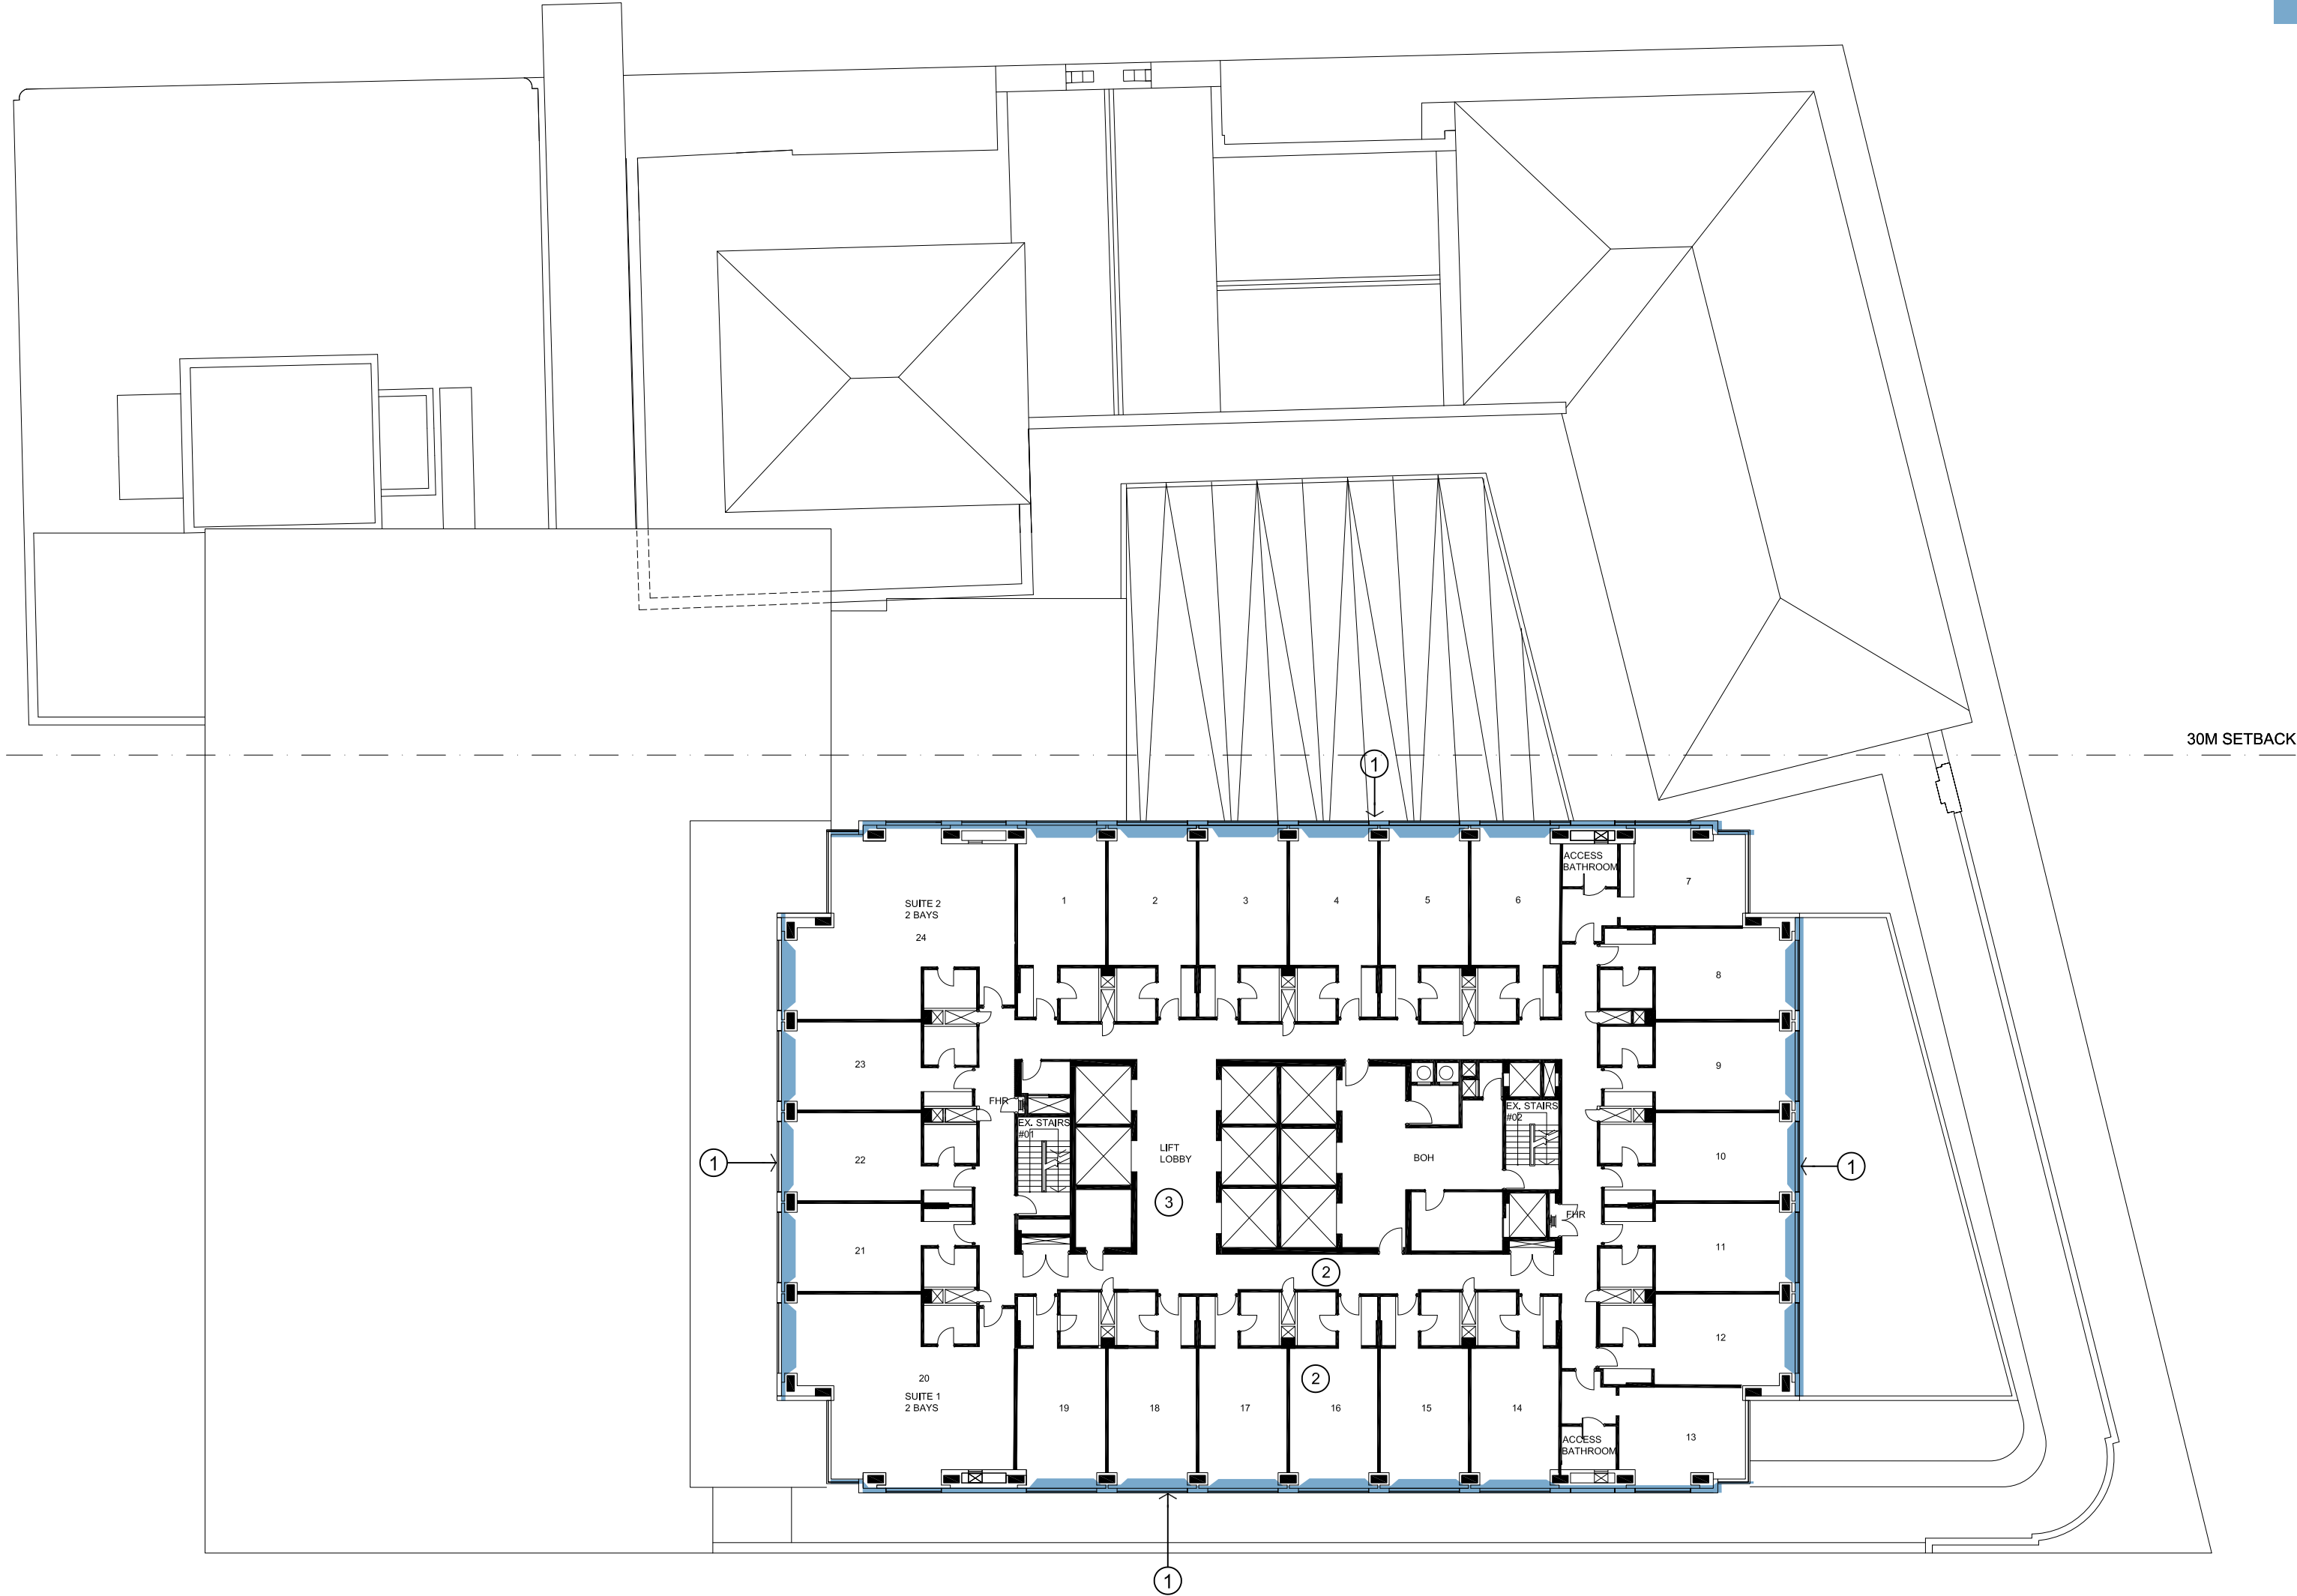


ISSUE FOR INFORMATION



KEY

NEW EXTERNAL ELEMENTS

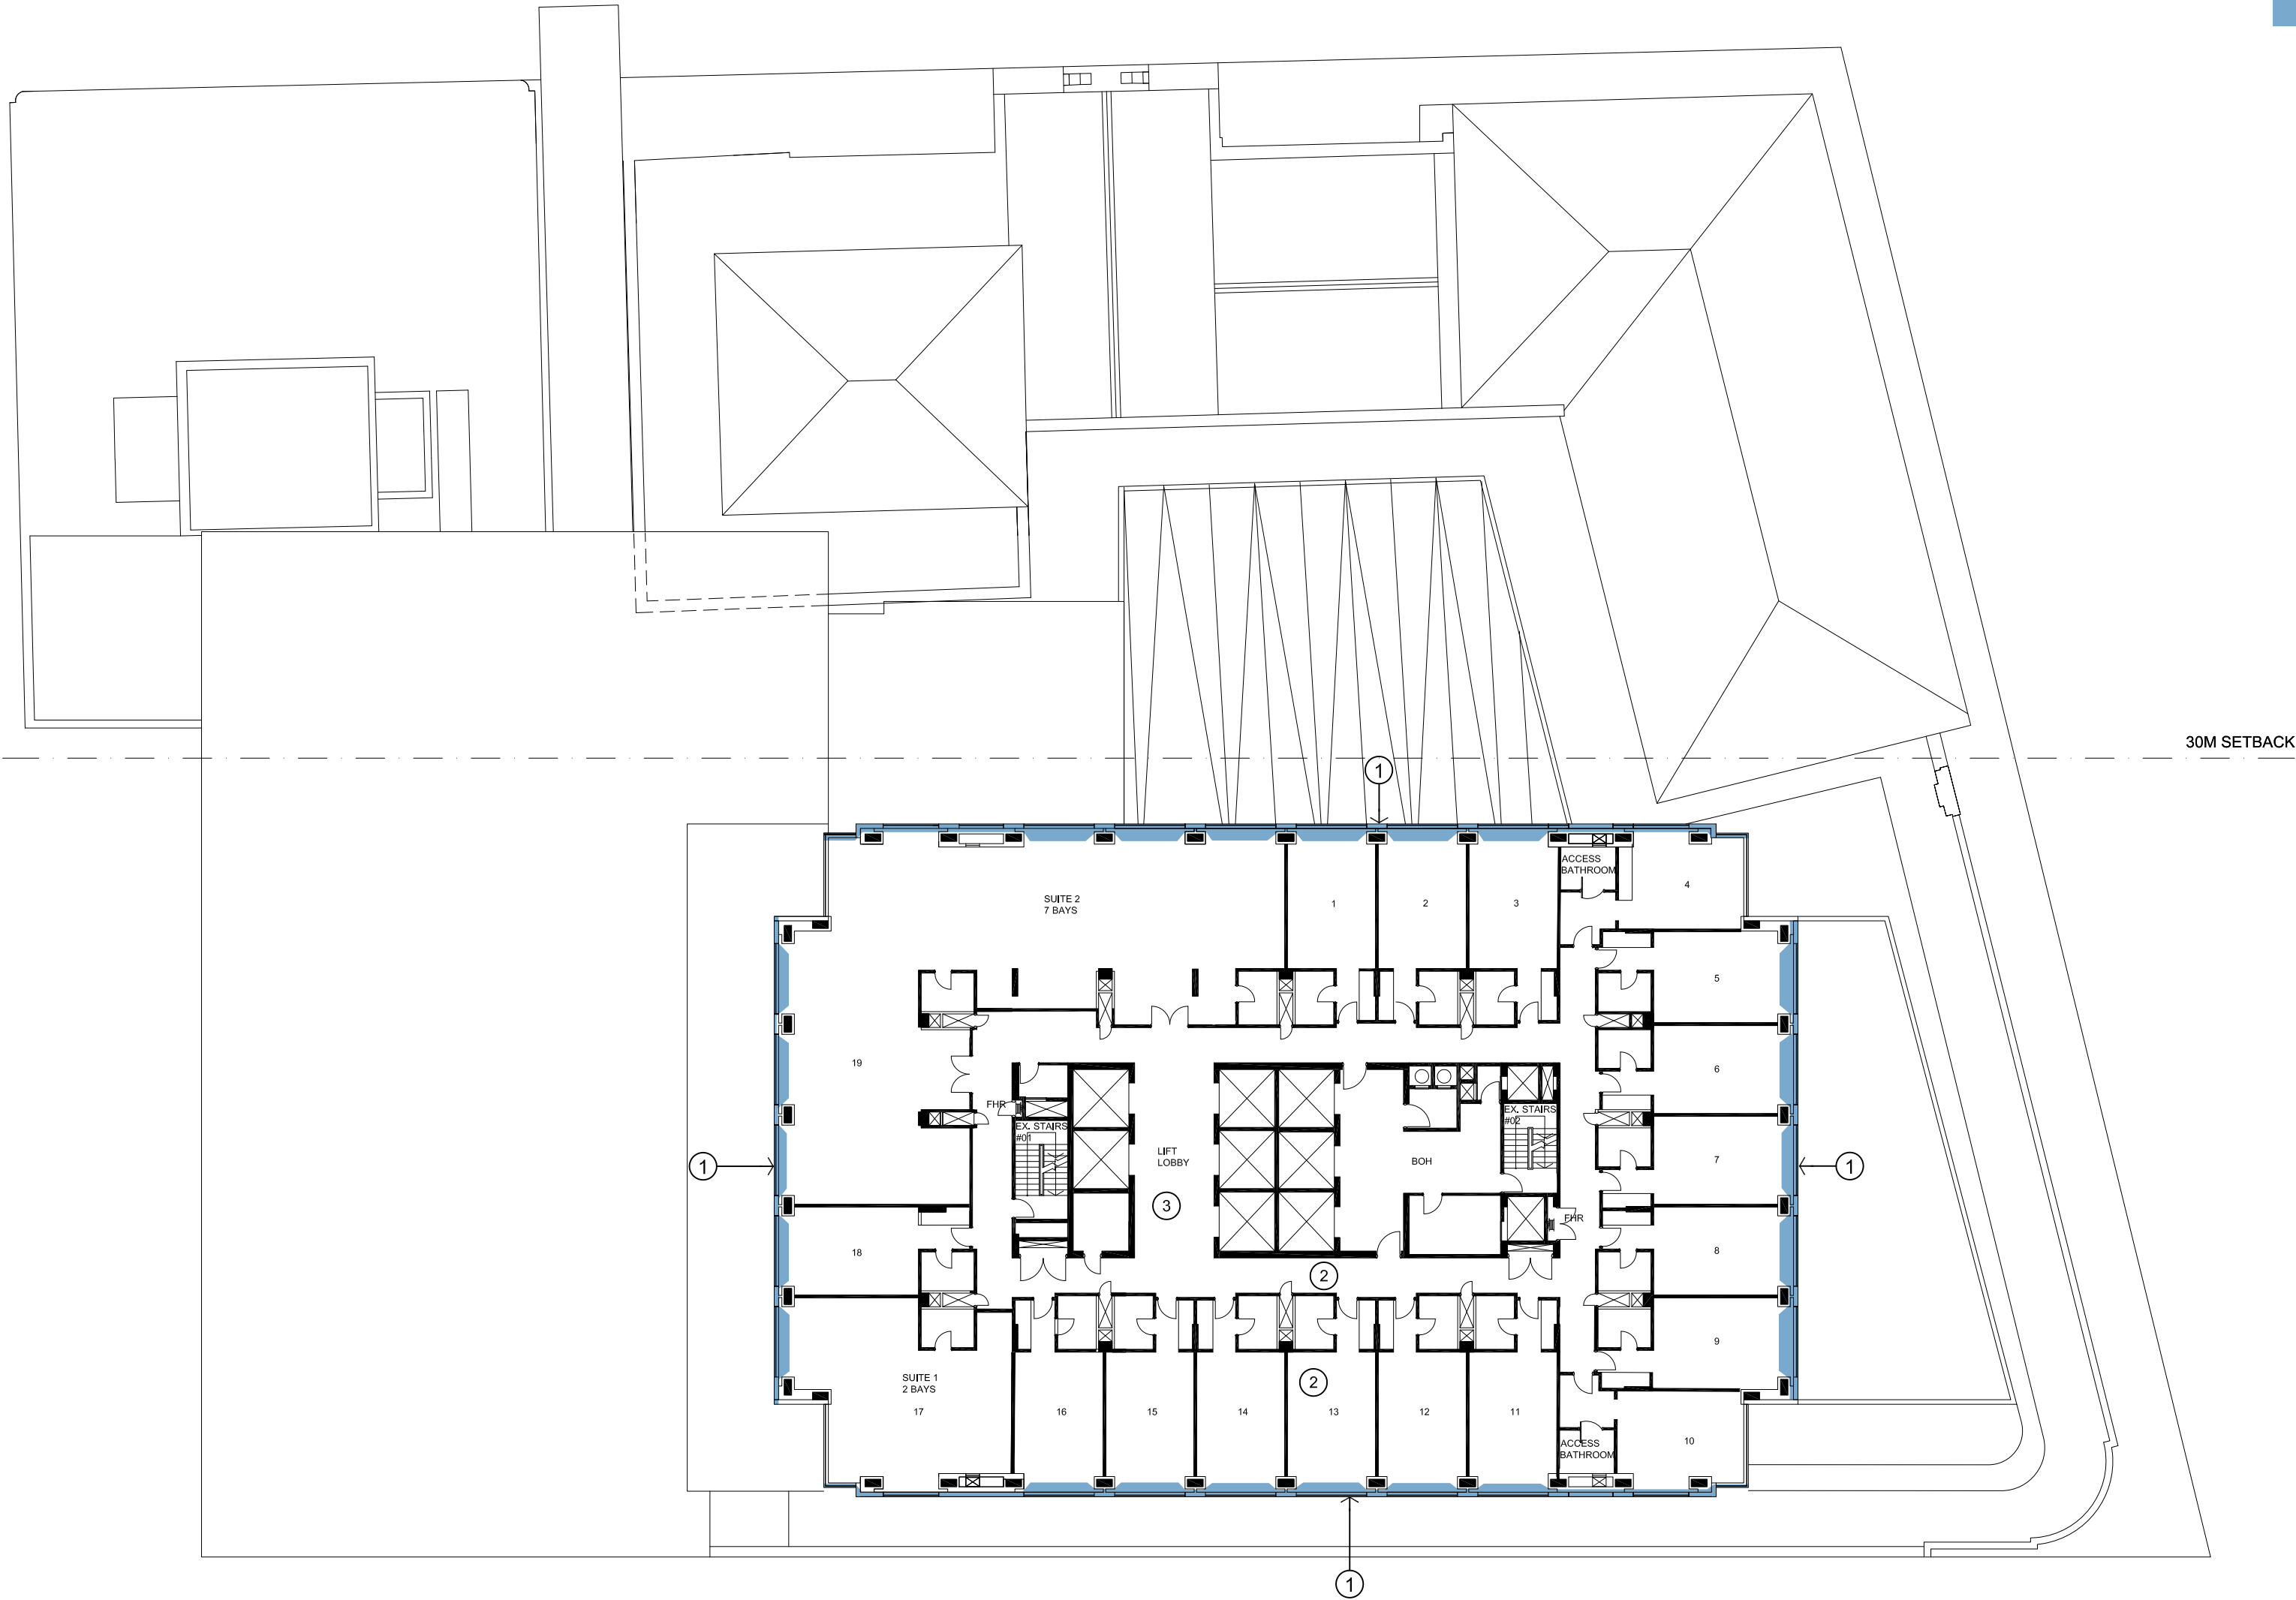


ISSUE FOR INFORMATION



KEY

 NEW EXTERNAL ELEMENTS

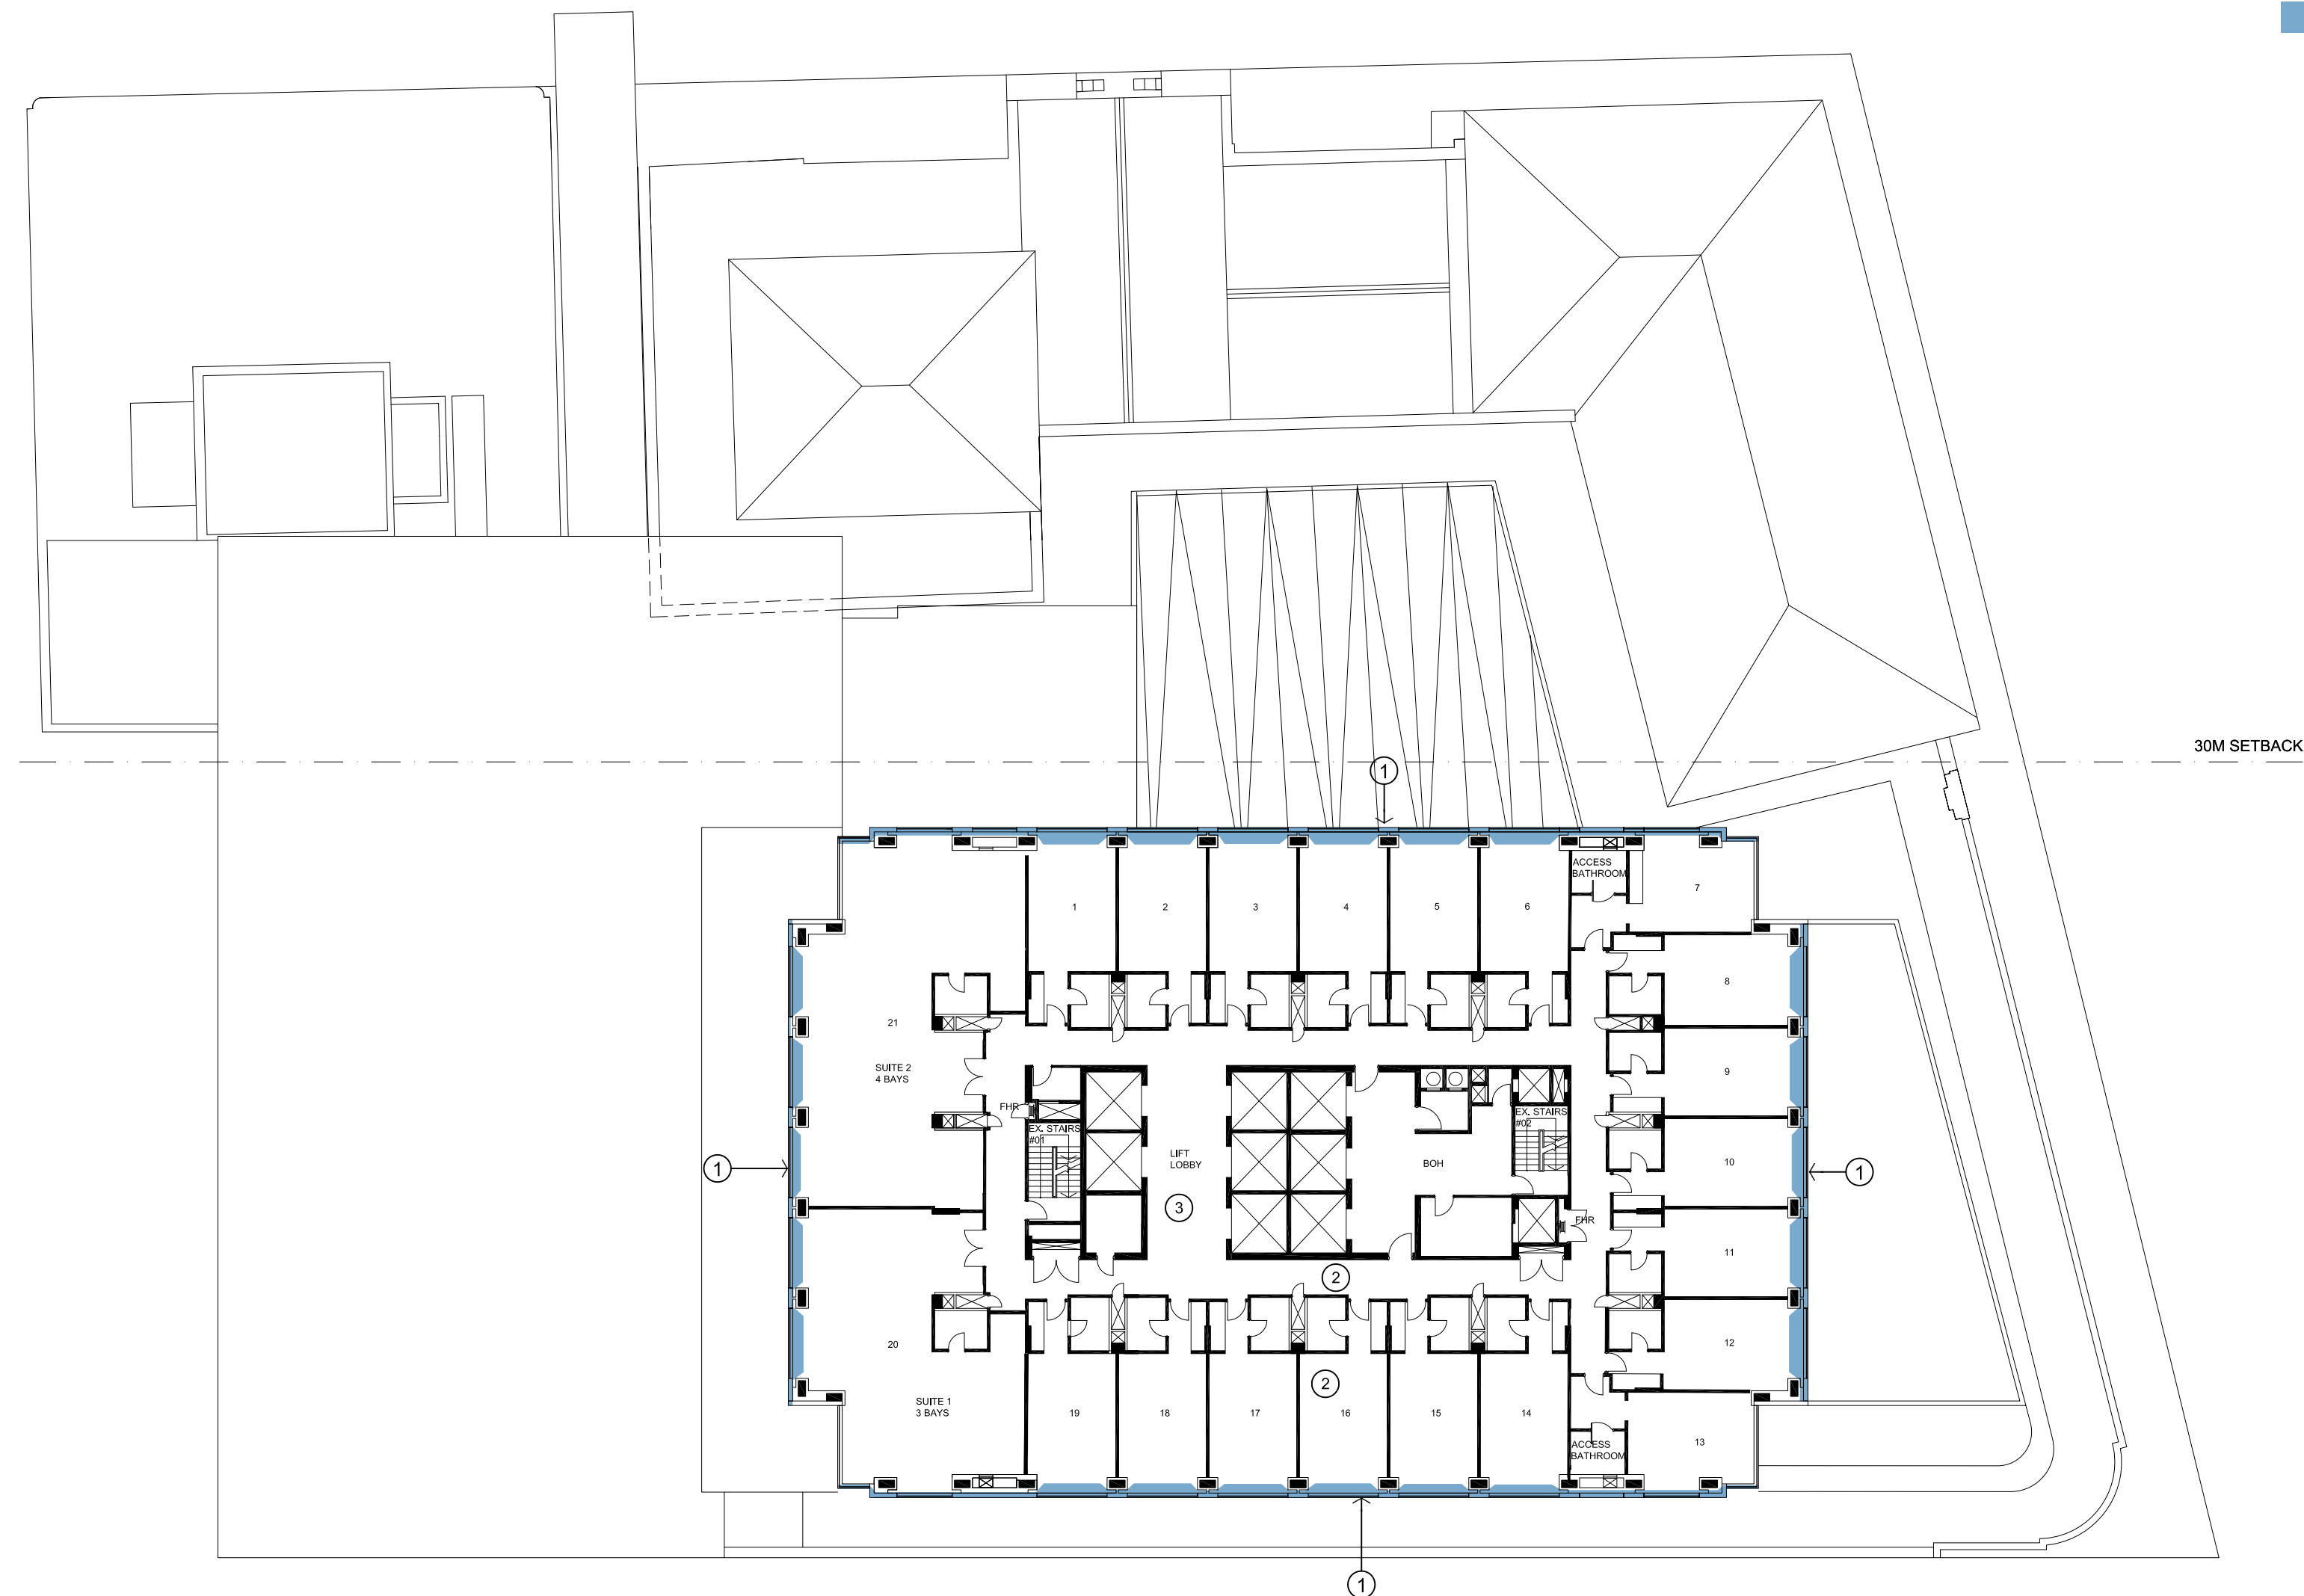

ISSUE FOR INFORMATION

INTERCONTINENTAL SYDNEY

TITLE

LEVEL 30 TOWER FLOOR PLAN
FLOOR PLAN SHOWING NEW ELEMENTS

DRAWING

ST1-DA_130

REVISION
A

DATE
01.06.17




SCALE 1:250@A2

**HASSELL**


KEY

NEW EXTERNAL ELEMENTS

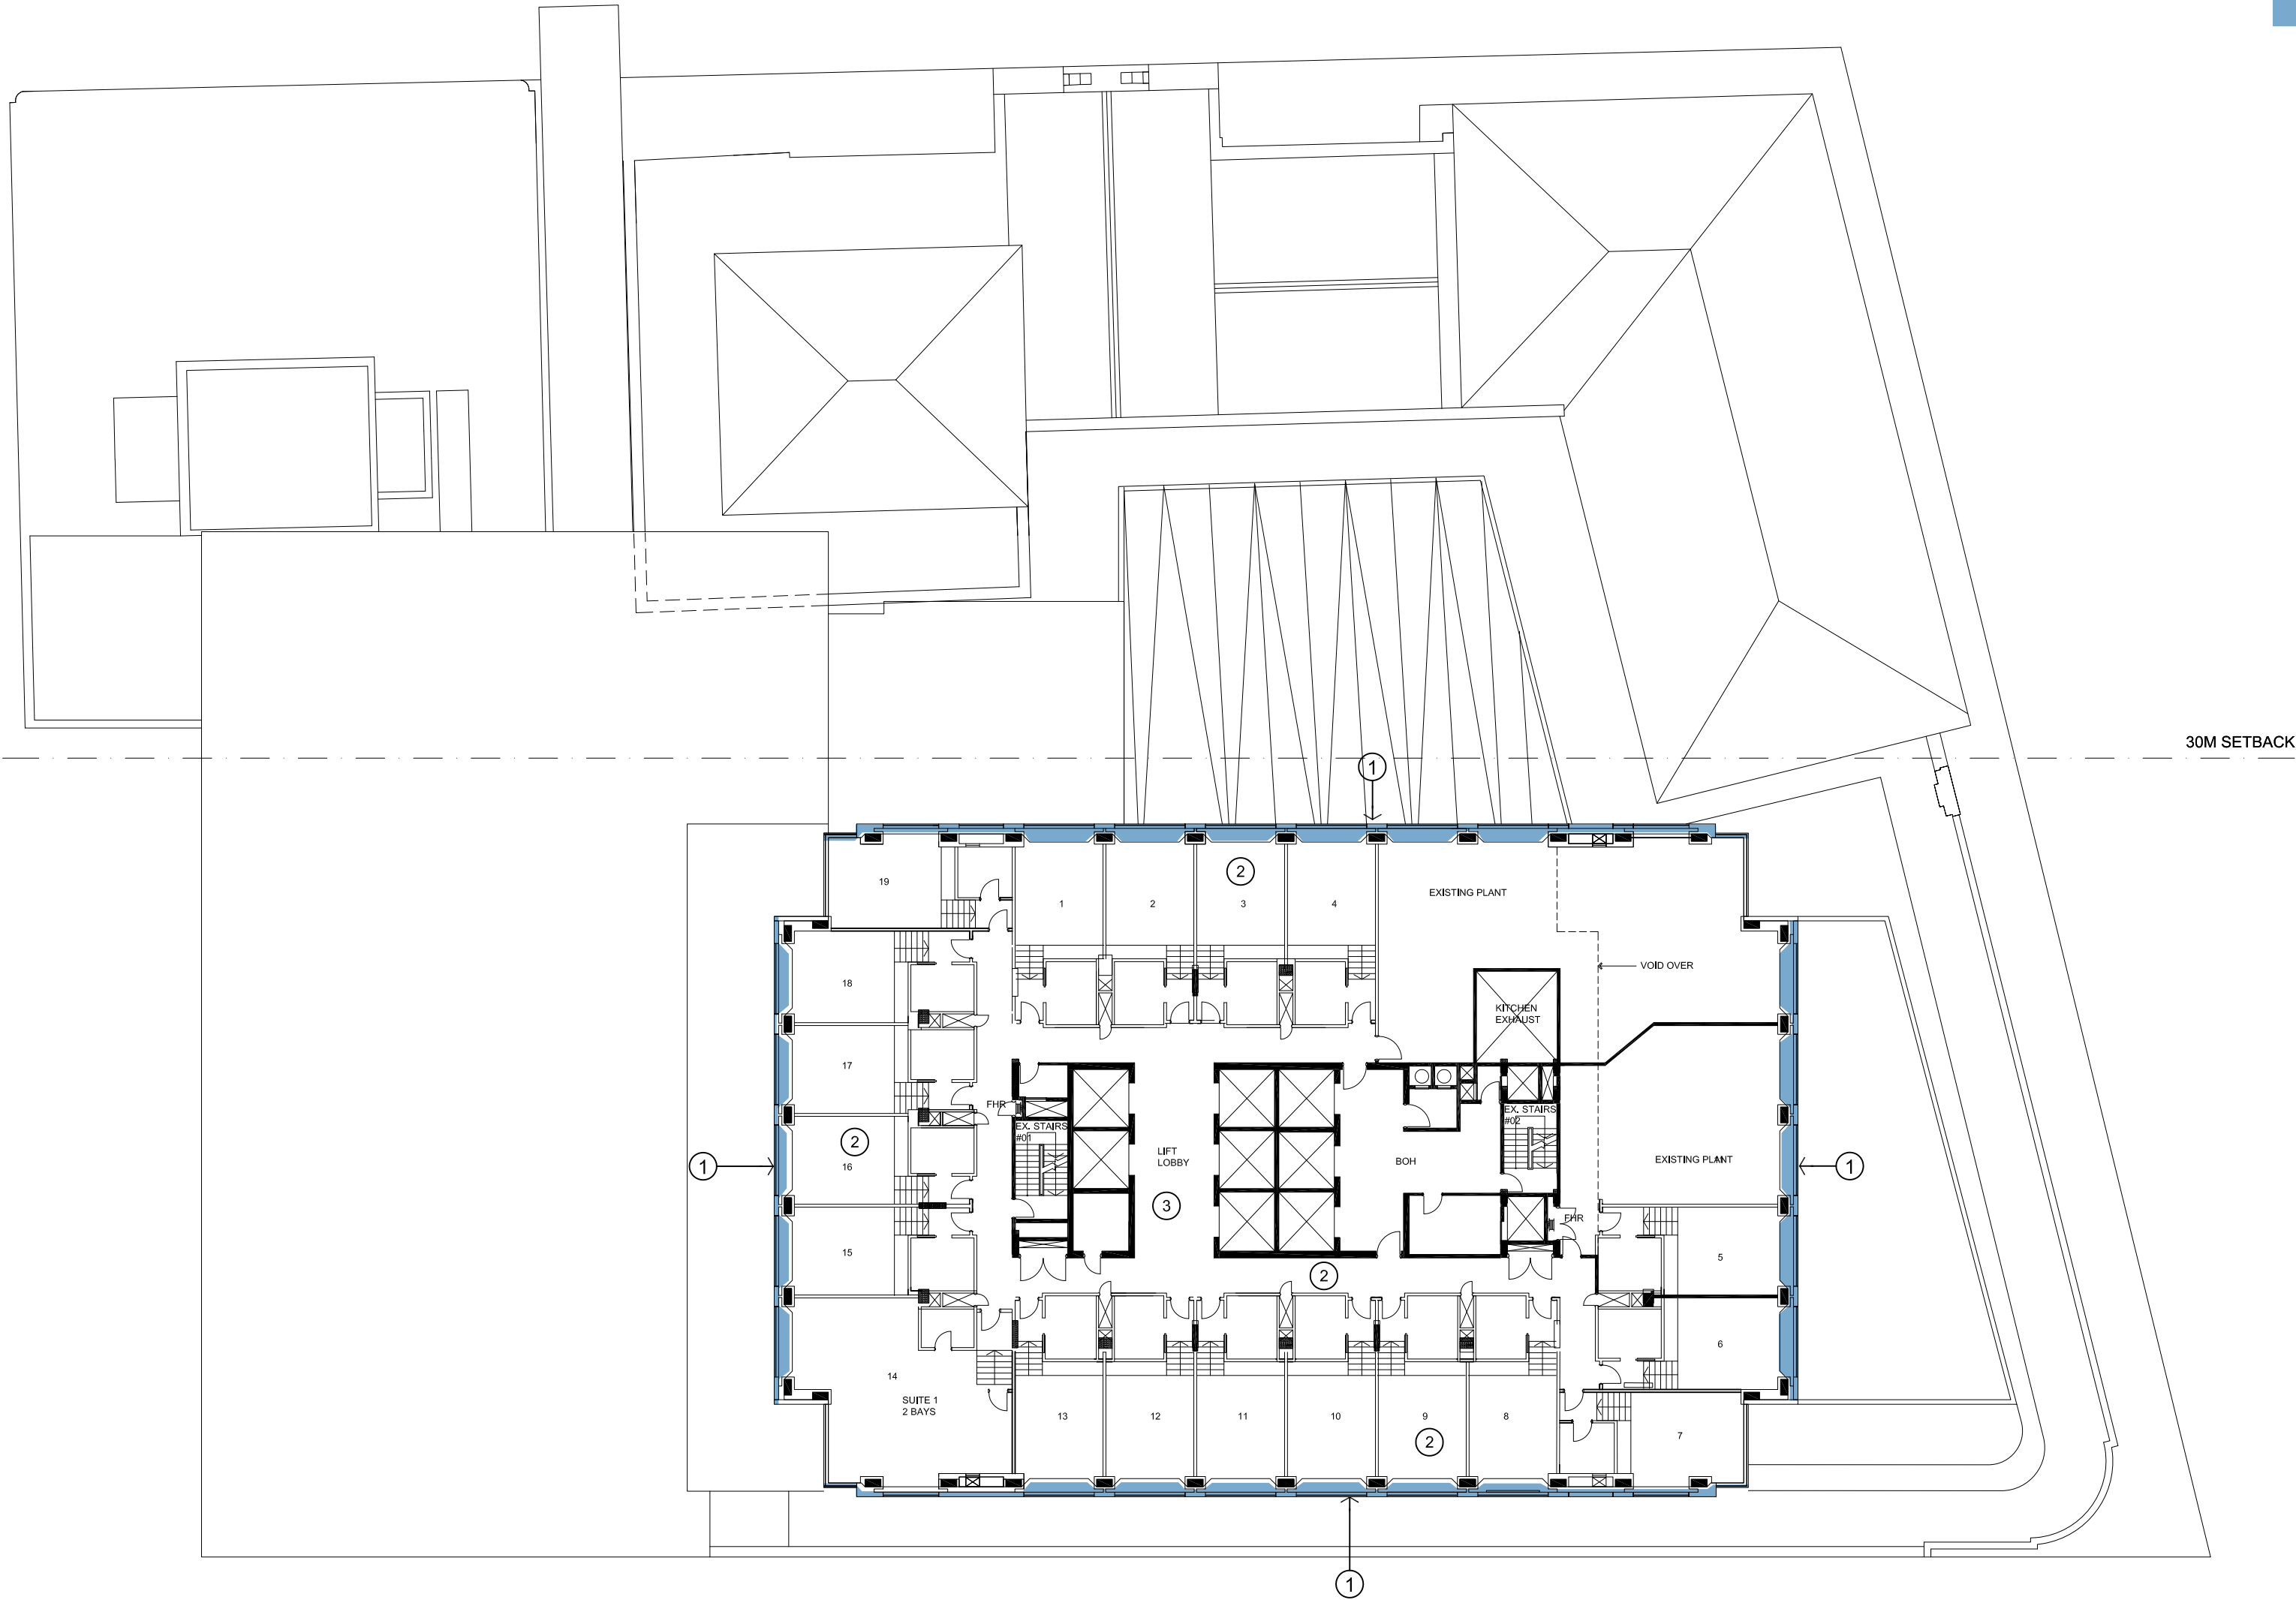

ISSUE FOR INFORMATION



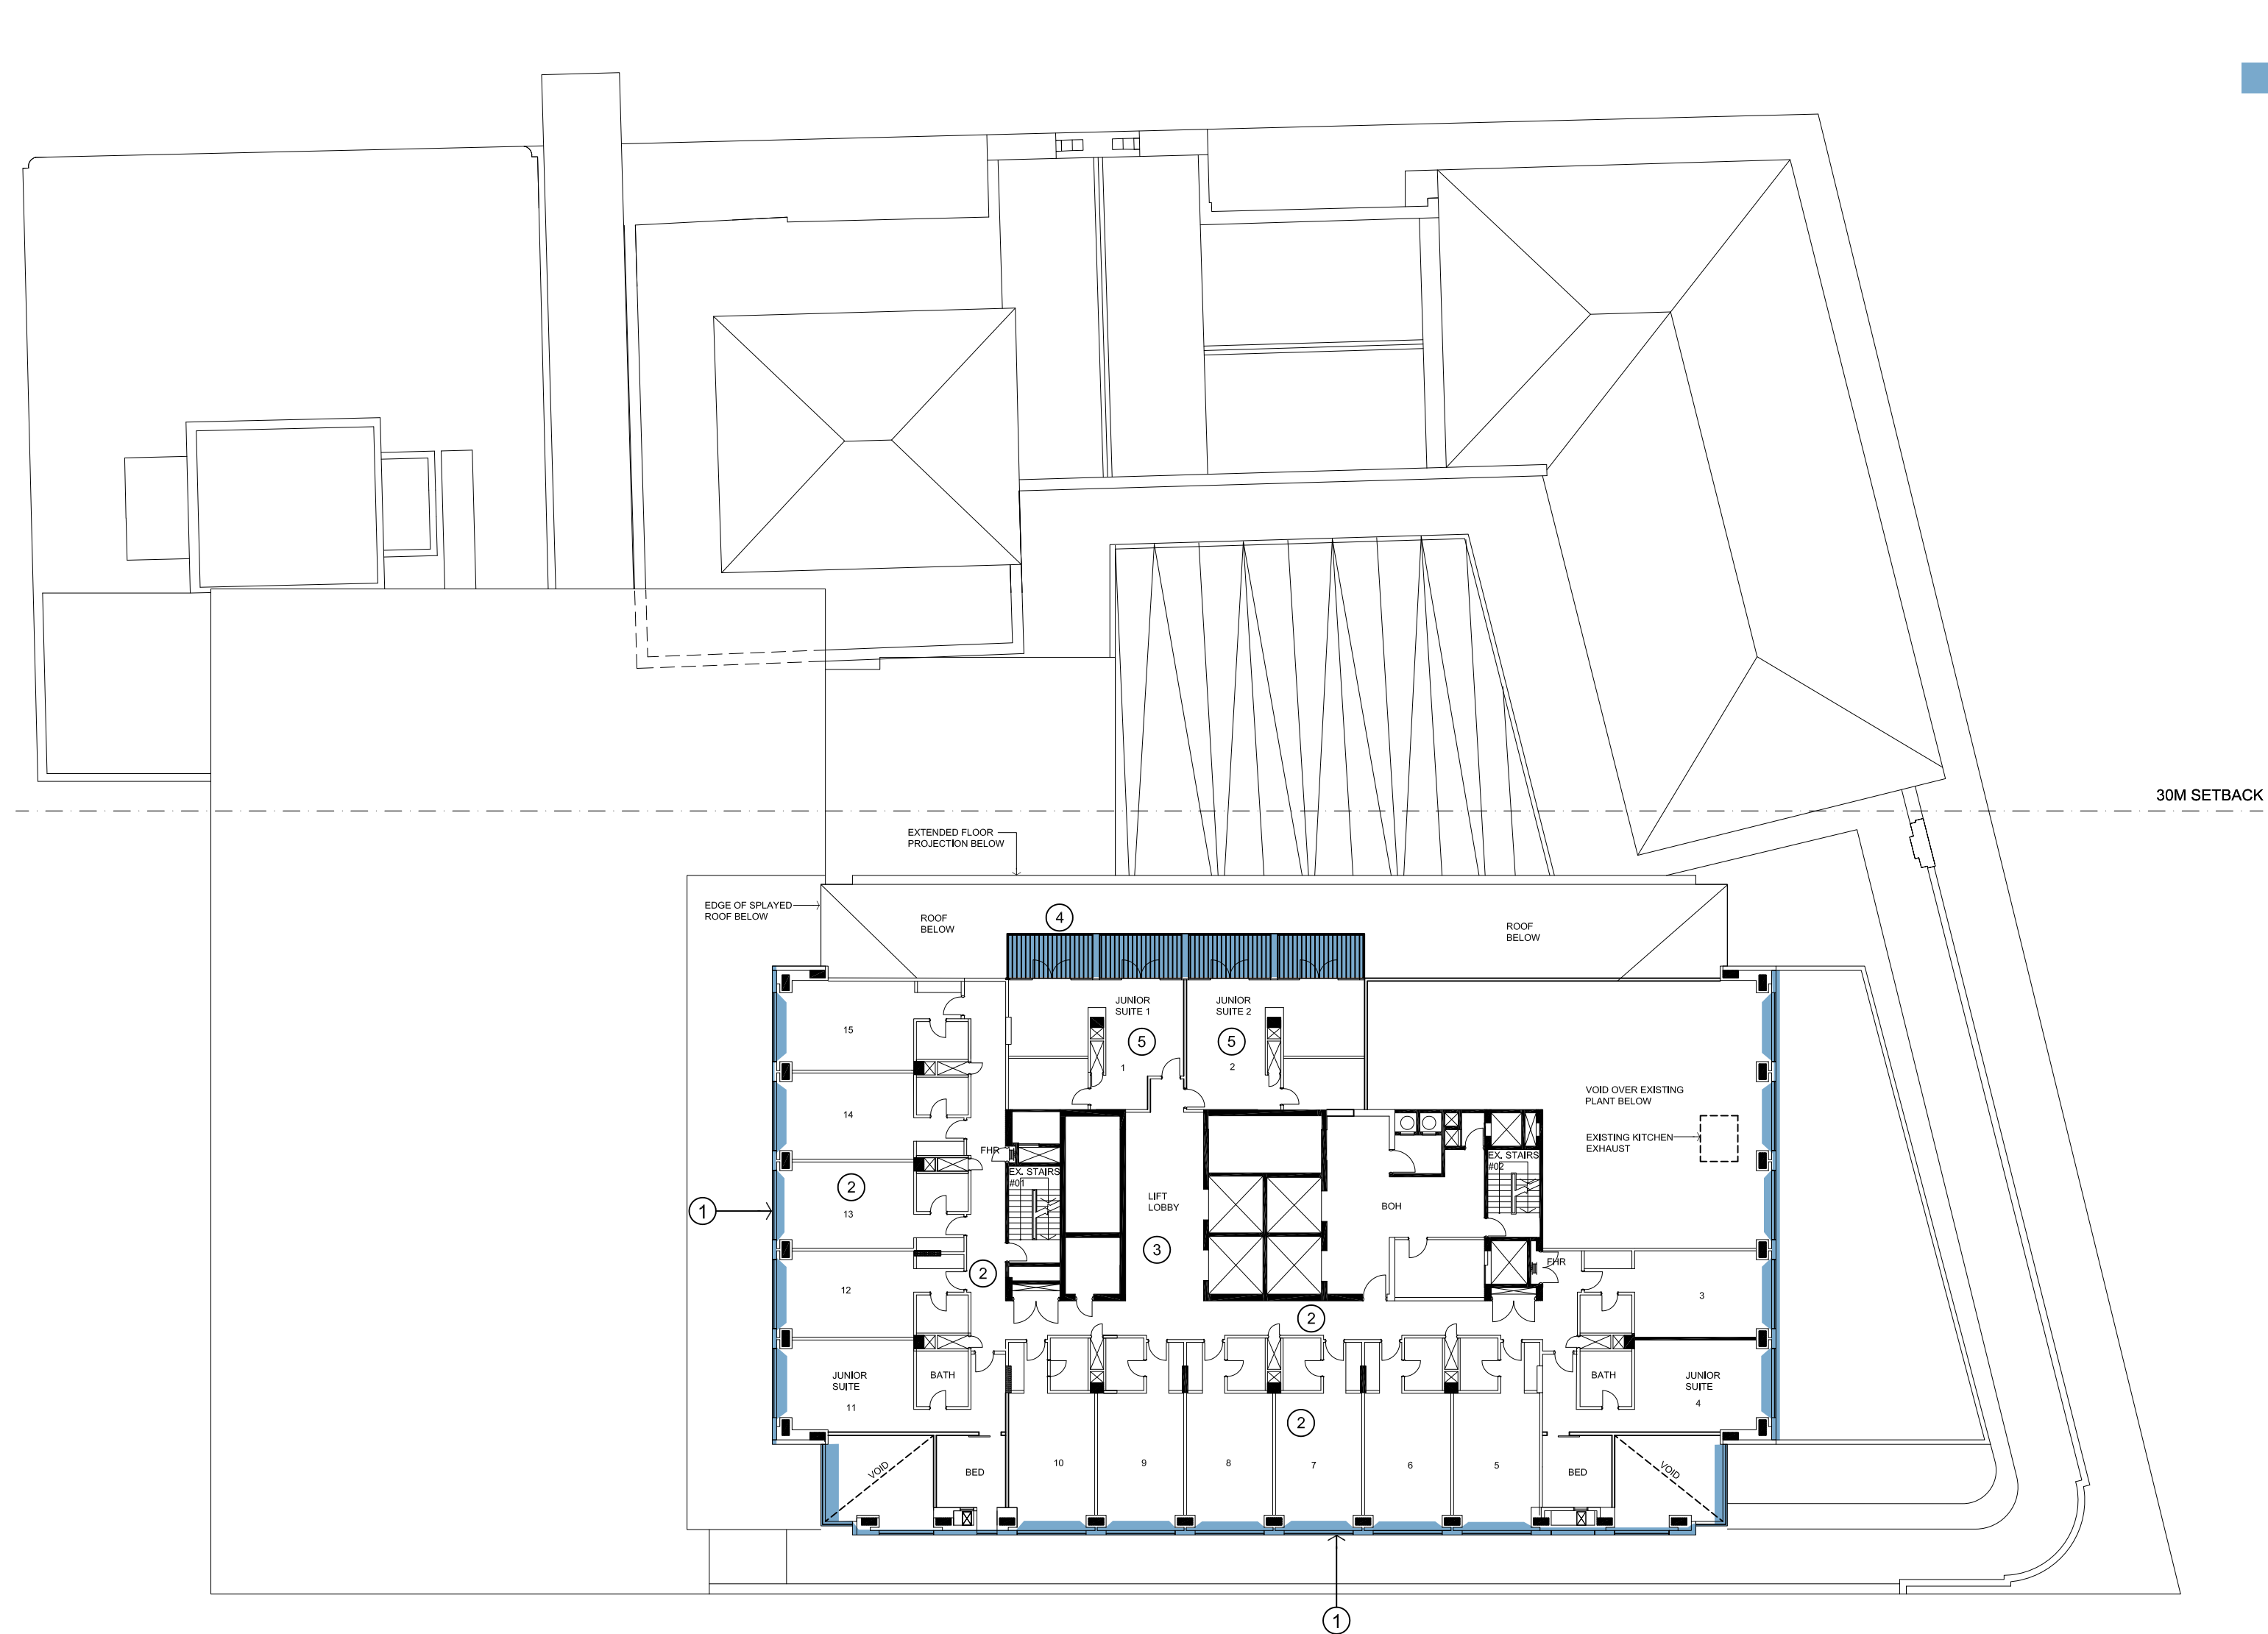


KEY

NEW EXTERNAL ELEMENTS

ISSUE FOR INFORMATION

KEY

NEW EXTERNAL ELEMENTS

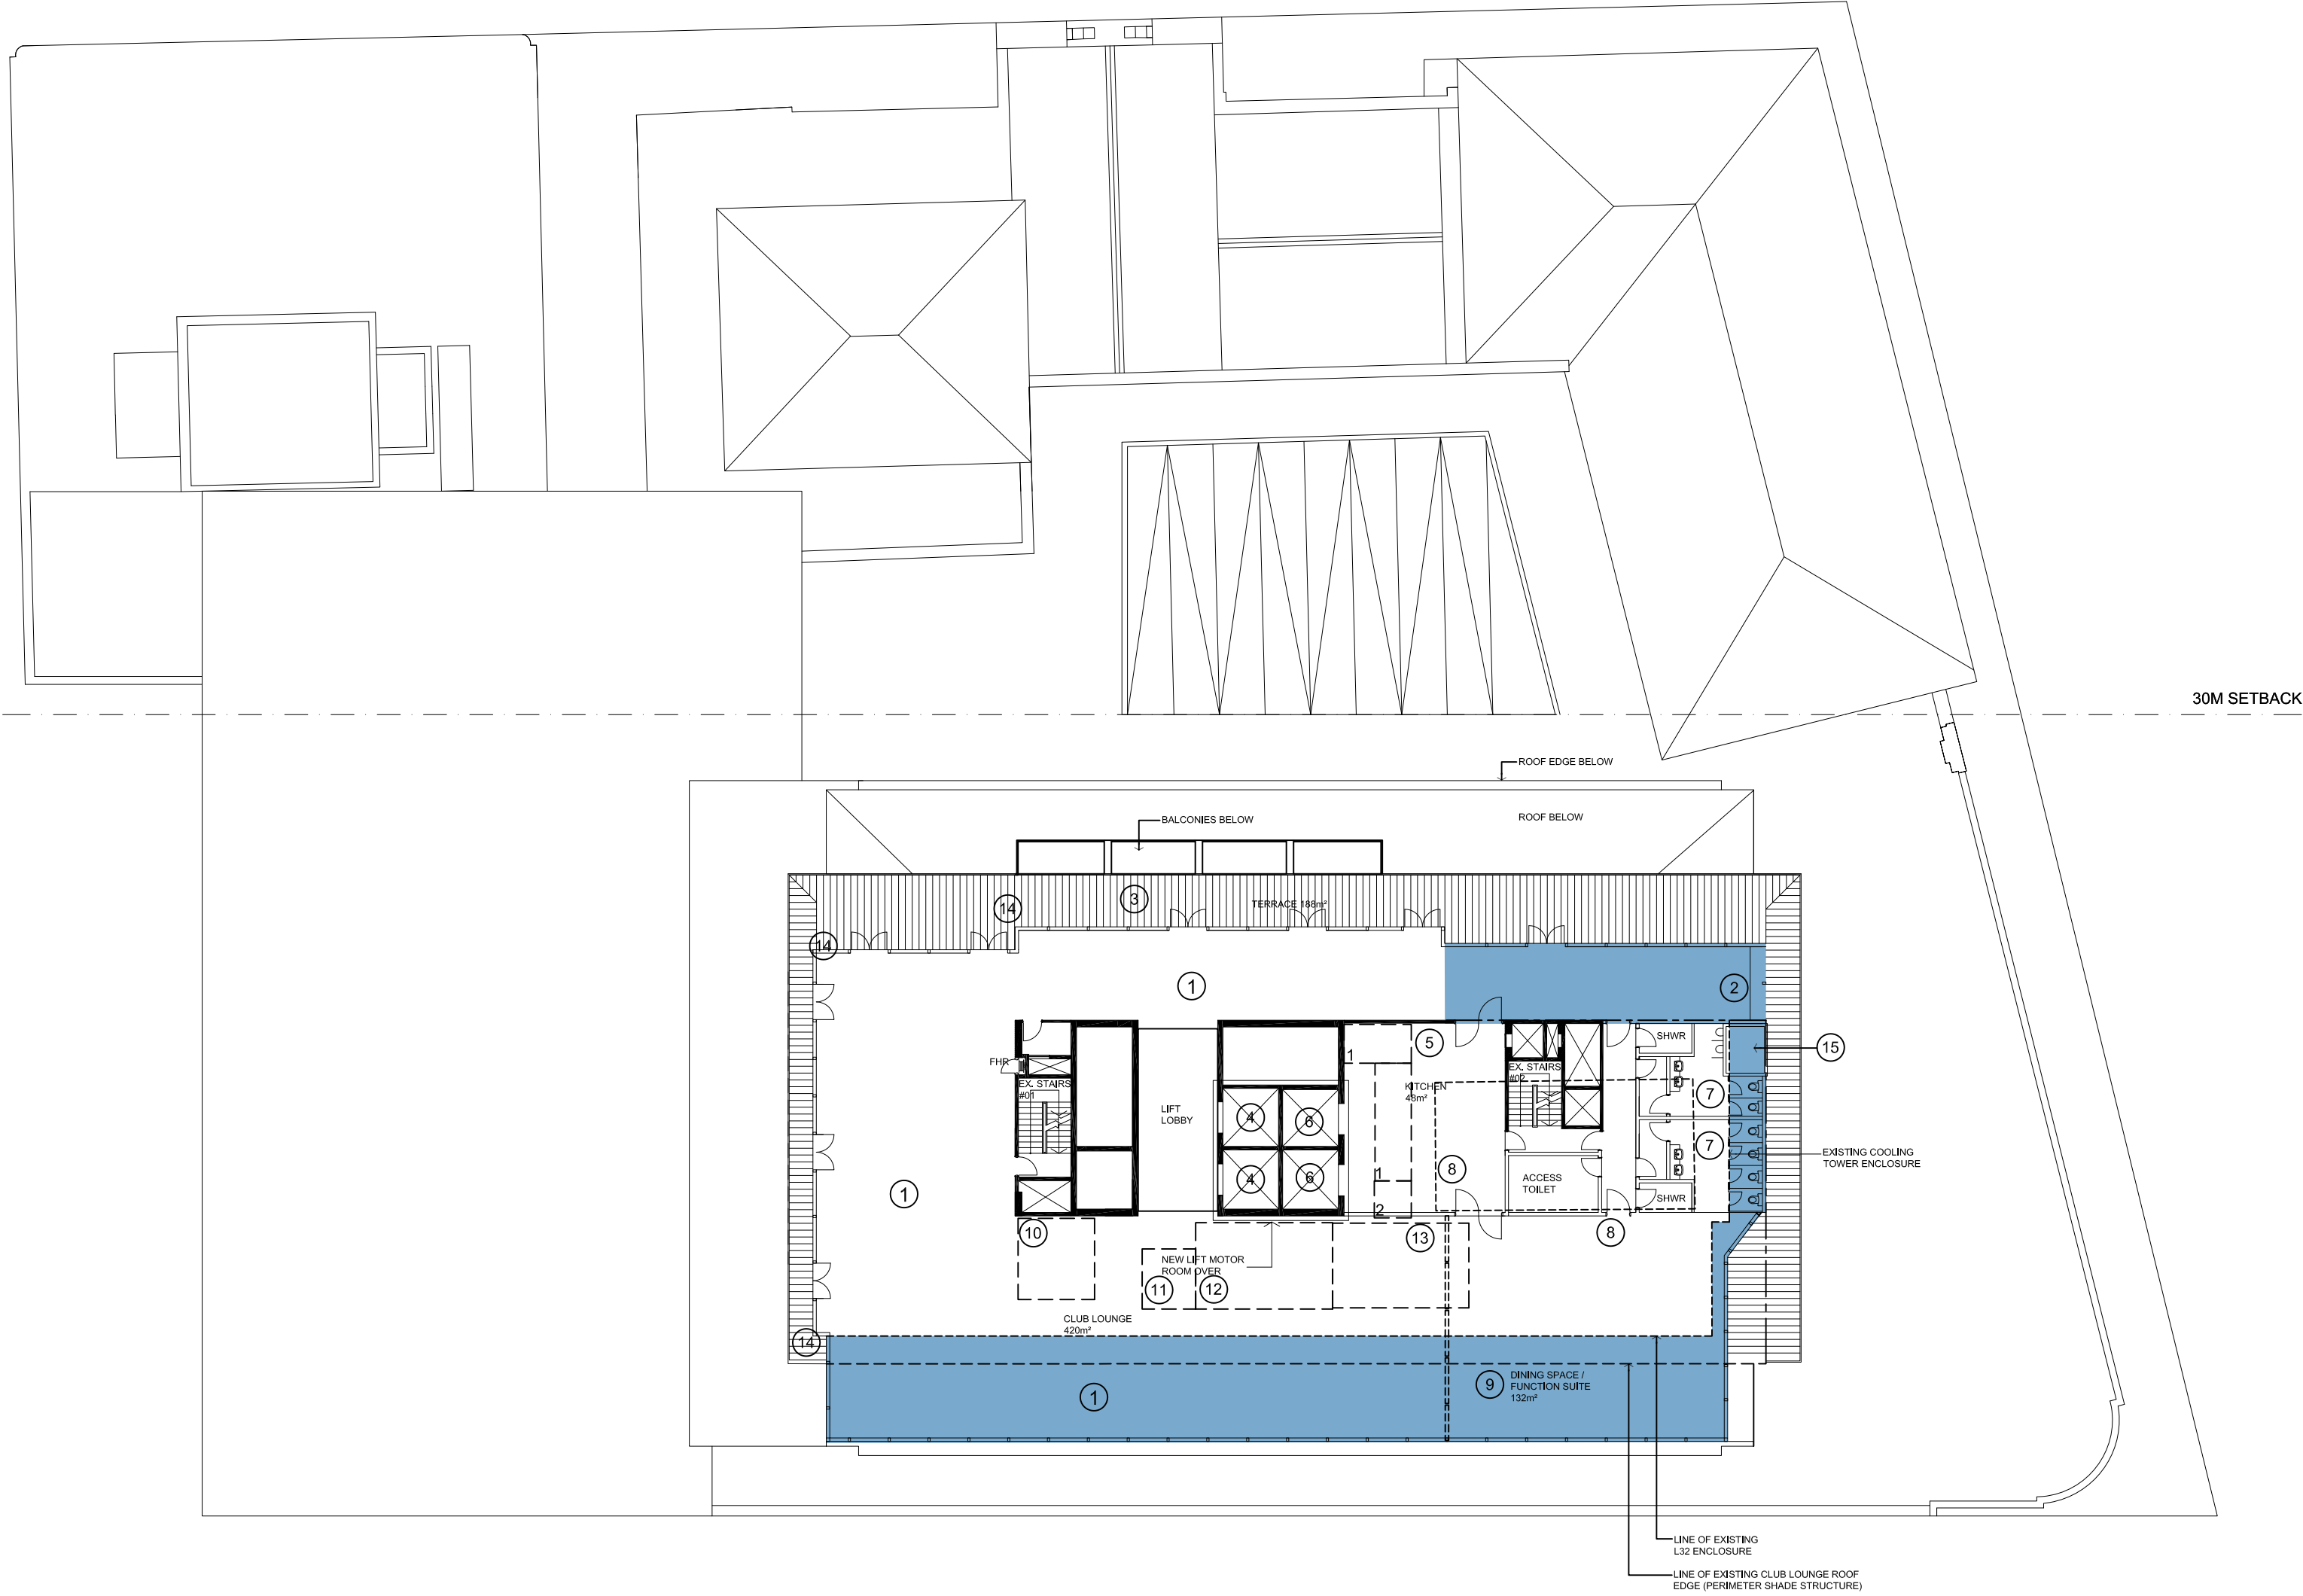

ISSUE FOR INFORMATION