



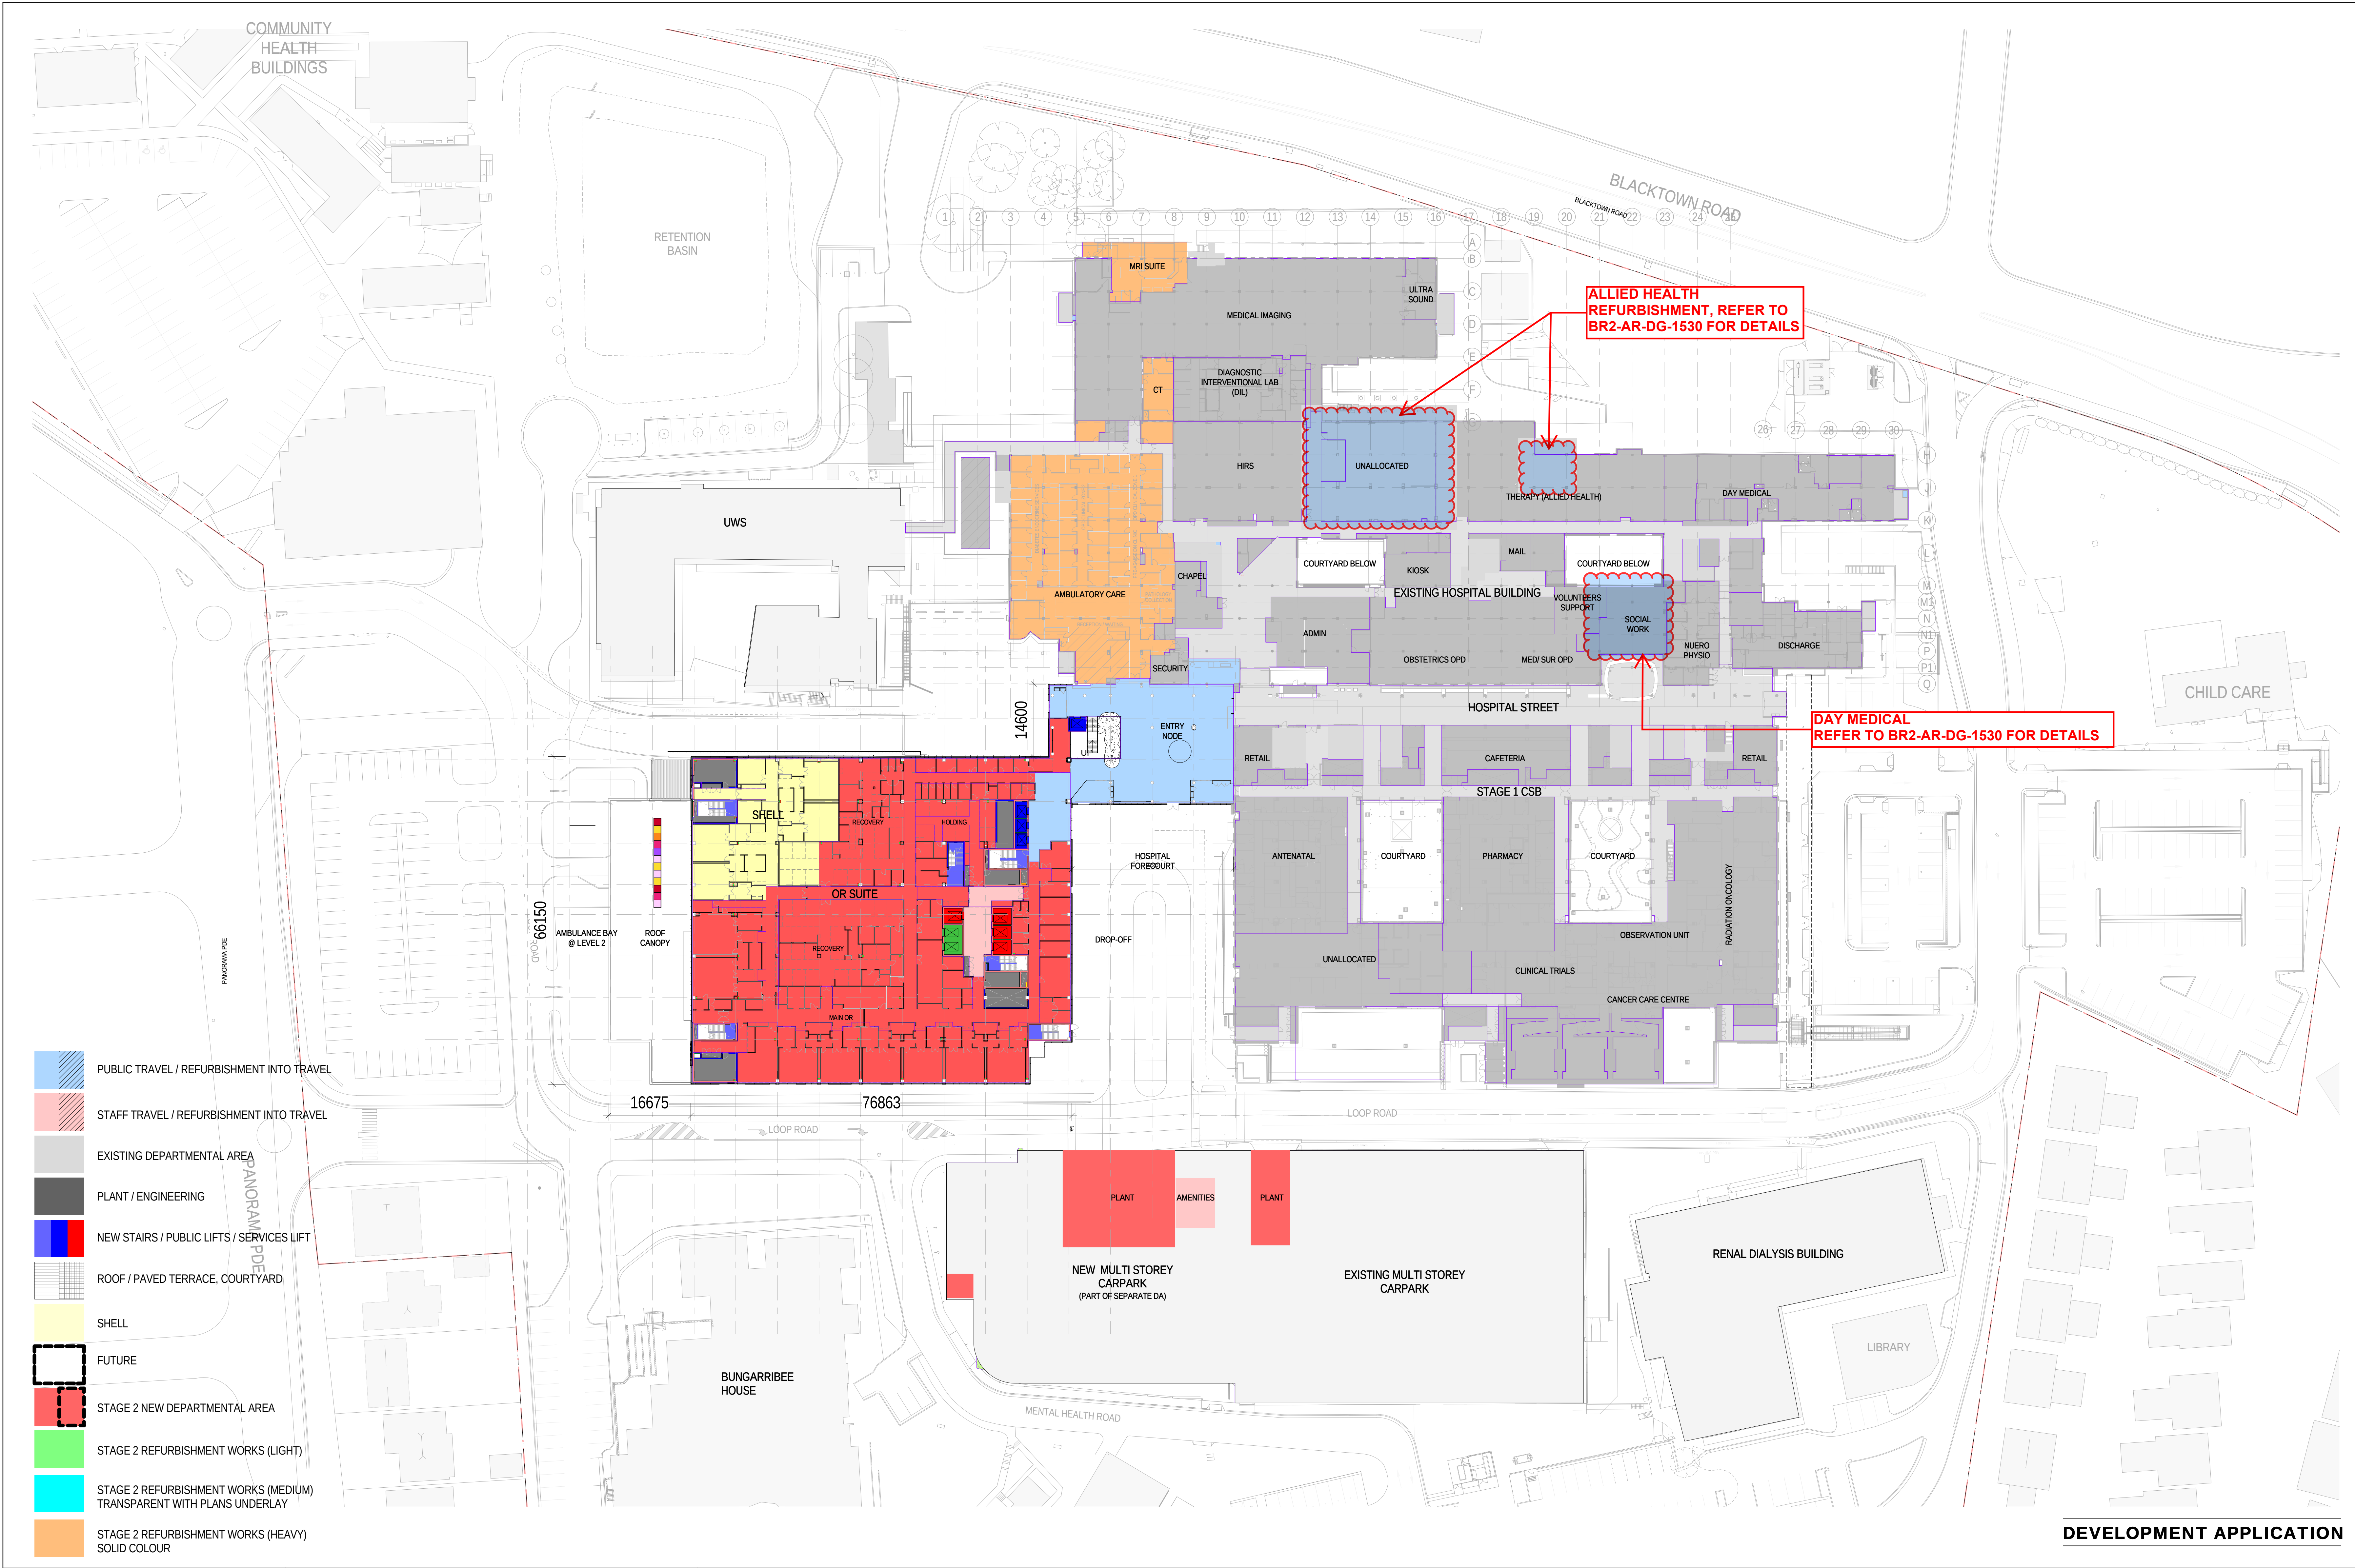

DEVELOPMENT APPLICATION

THIS DRAWING IS COPYRIGHT AND THE PROPERTY OF THE PRINCIPAL AND MUST NOT BE RETAINED, COPIED OR USED WITHOUT THE PERMISSION OF THE AUTHOR.										KEY PLAN										CONSULTANT										PROJECT MANAGER										PRINCIPAL										PROJECT										ARCHITECTURAL	
ALL DIMENSIONS MUST BE CHECKED ON SITE BEFORE COMMENCEMENT OF ANY WORK AND DISCREPANCIES IMMEDIATELY REPORTED TO THE CONSULTANT FOR INTERPRETATION.	DRAWING TITLE BS2 - STAGE 2 DEVELOPMENT - ASB NEW BUILD OVERALL PLAN - LEVEL 3	
THIS DRAWING IS TO BE READ IN CONJUNCTION WITH THE OTHER DRAWINGS IN THIS SET AND WITH THE PROJECT SPECIFICATIONS. DO NOT SCALE FROM DRAWINGS. REFER TO GIVEN DIMENSIONS.	BLACKTOWN AND MT. DRUITT HOSPITALS REDEVELOPMENT - STAGE 2	
VARIATIONS TO WORK SHOWN MUST BE CLAIMED AND APPROVED IN WRITING BEFORE PROCEEDING.	BLACKTOWN CAMPUS: BLACKTOWN ROAD, NSW 2148	
DO NOT PHOTOCOPY - PRINT ORIGINAL FROM ELECTRONIC FILE FOR HARD COPY.	SCALE @AAS indicated										DRAWING No.										REVIS	

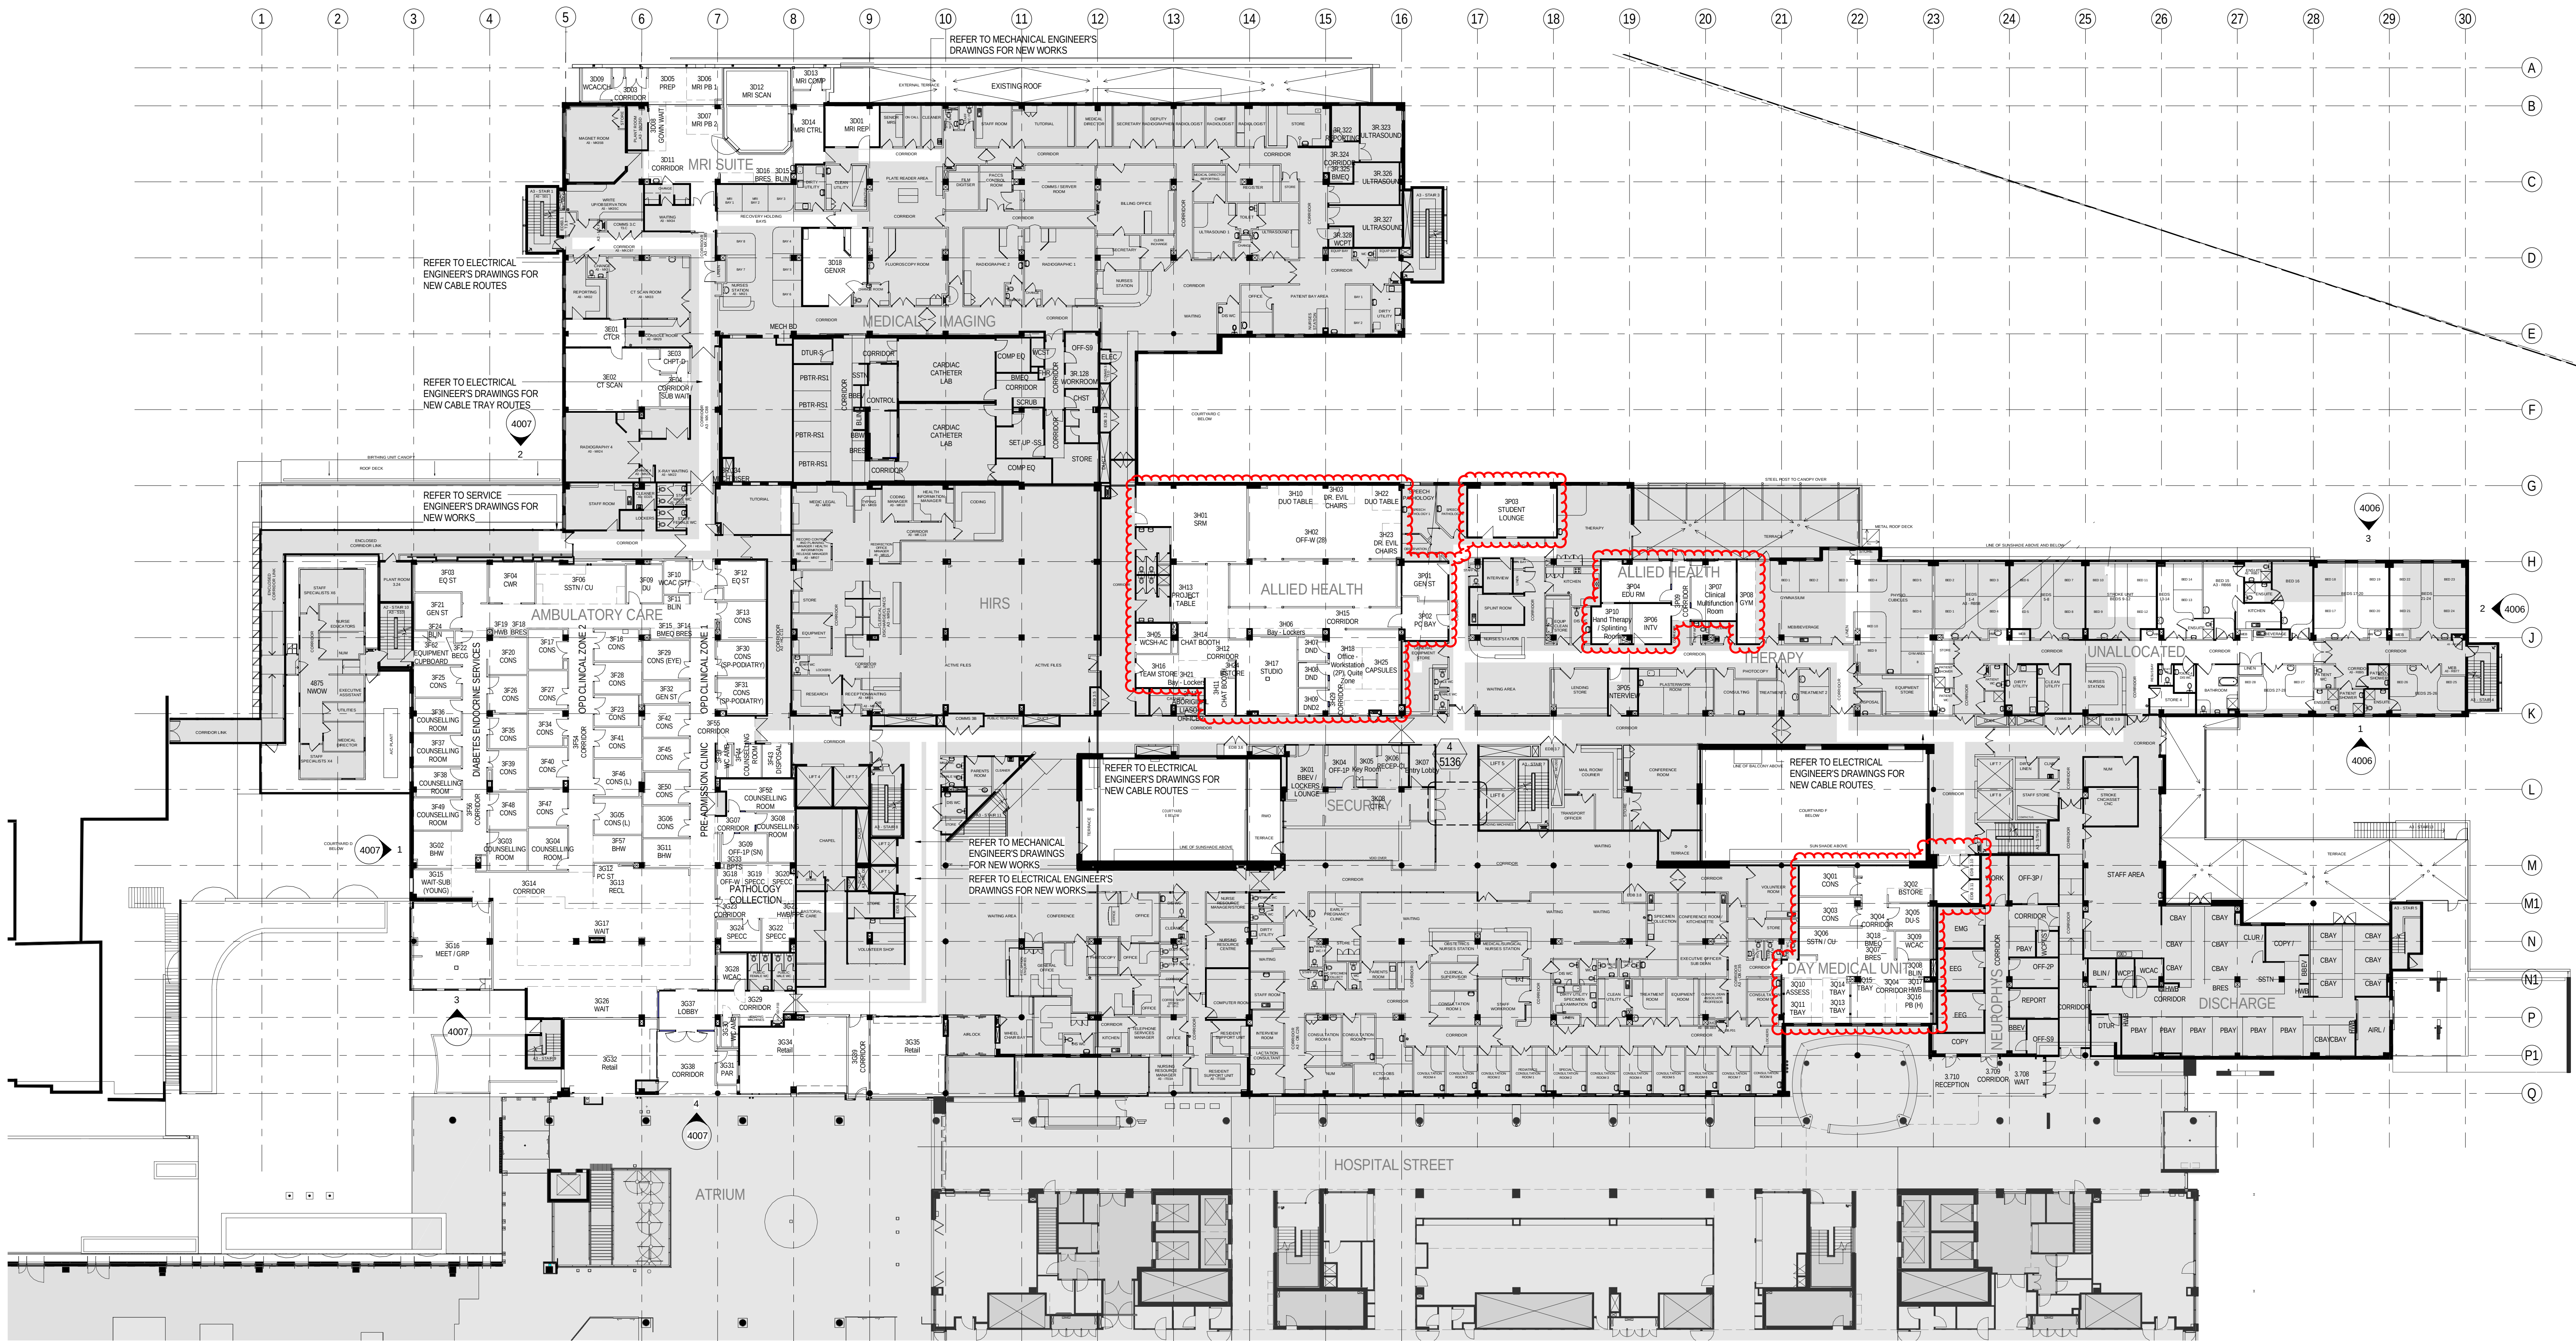

REFURBISHMENT LEGEND

AREA TO BE REFURBISHED - REFURBISHMENT COMPRISES STRIP-OUT OF EXISTING PARTITIONS, CEILINGS, FLOOR FINISHES & SERVICES, FOLLOWED BY A COMPREHENSIVE FIT-OUT OF NEW AREAS AS SHOWN.

ALLOW TO DISMANTLE AND MAKING GOOD ALL CEILINGS OUTSIDE OF REFURBISHMENT ZONES FOR SERVICE RUNS. REFER TO ENGINEER'S DRAWINGS FOR DETAILS


EXISTING AREA NOT PART OF THIS REFURBISHMENT

DESIGN DEVELOPMENT

NOTES:
1. DO NOT SCALE DRAWINGS. WRITTEN DIMENSIONS GOVERN.
2. ALL DIMENSIONS SHALL BE VERIFIED ON SITE BEFORE PROCEEDING WITH THE WORK. JACOBS SHALL BE NOTIFIED IN WRITING OF ANY DISCREPANCIES.
3. THIS DRAWING MUST BE READ IN CONJUNCTION WITH ALL RELEVANT CONTRACTS, SPECIFICATIONS, REPORTS AND DRAWINGS.
4. ALL DRAWINGS TO BE PRINTED IN COLOUR. DO NOT PHOTOCOPY - PRINT ORIGINAL FROM ELECTRONIC FILE FOR HARD COPY.
5. VARIATIONS TO WORK SHOWN MUST BE BROUGHT TO THE PRINCIPALS ATTENTION AND APPROVED IN WRITING BEFORE PROCEEDING.
6. THIS DRAWING IS COPYRIGHT AND THE PROPERTY OF THE PRINCIPAL AND MUST NOT BE RETAINED, COPIED OR USED WITHOUT THE PERMISSION OF THE AUTHOR.
THIS DRAWING IS AN UNCONTROLLED COPY UNLESS NOTED OTHERWISE

11	12-10-2017	GA	CYDG	CYDG	100% DD ISSUE
10	07-09-2017	DC/EF	CYDG	CYDG	90% DD ISSUE
9	21-08-2017	JH	CY	CY	ALLIED HEALTH AND GASTRO ADDED
8	13-07-2017	CY	CY	CY	70% DD ISSUE
7	26-05-2017	GA/SW	CYDG	CYDG	40% DD ISSUE
6	22-05-2017	GA/SW	CYDG	CYDG	ISSUED FOR INFORMATION
5	30-01-2017	DC/PC	CYDG	CYDG	ISSUED FOR REVIEW
4	22-07-2016	JH	CY	CY	SCHEMATIC DESIGN ISSUE
3	20-06-2016	JH	CY	CY	SCHEMATIC DESIGN DRAFT ISSUE
REV	DATE	REV'D BY	APP'D BY	APP'D BY	AMENDMENT

KEY PLAN

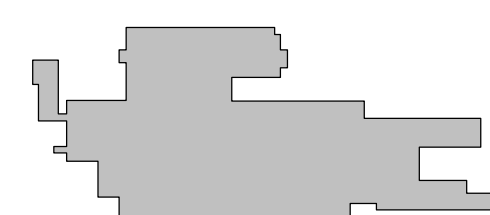

CONSULTANT



PROJECT MANAGER



PRINCIPAL




PROJECT

BLACKTOWN AND MT. DRUITT HOSPITALS REDEVELOPMENT - STAGE 2 REFURBISHMENT
BLACKTOWN CAMPUS: BLACKTOWN ROAD, NSW 2148

ARCHITECTURAL


DRAWING TITLE
BR2-STAGE 2 DEVELOPMENT - REFURBISHMENT
GA PLAN - LEVEL 3 - SHEET 1 OF 2

SCALE (@B1) 1 : 250
PROJECT NO. **NB98100**
DRAWING NO. **BR2-AR-DG-1530**

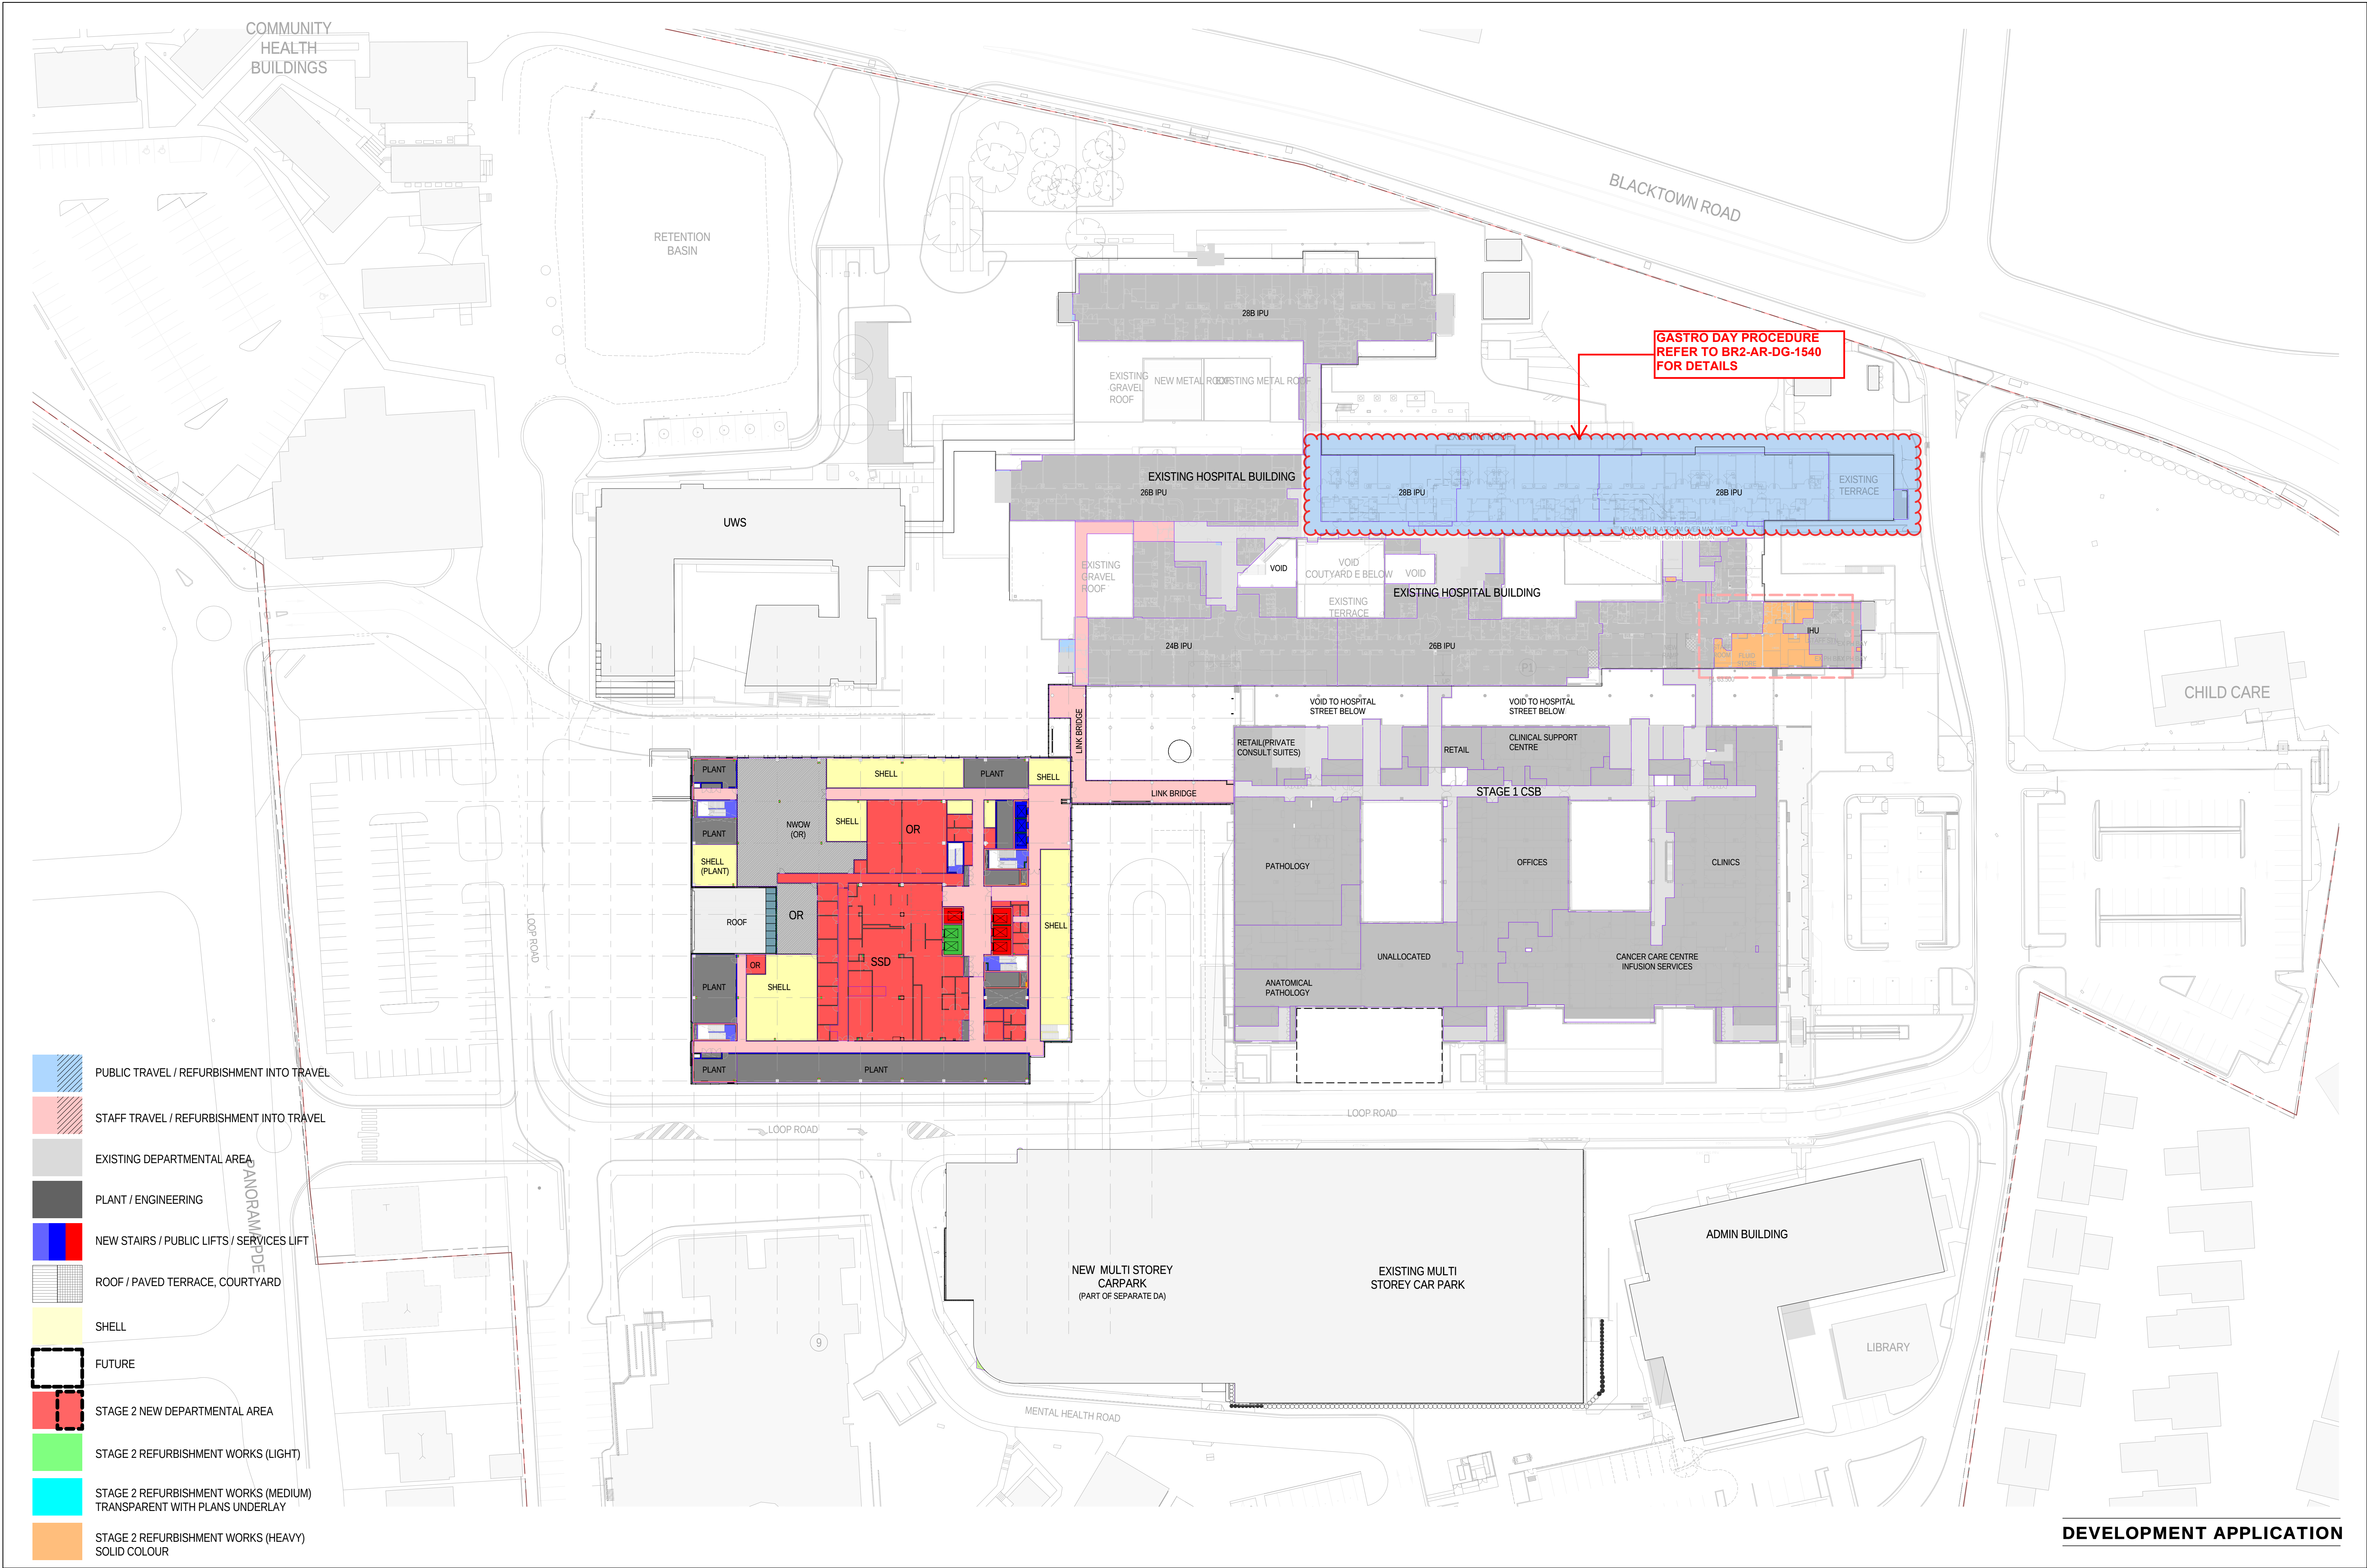

DEVELOPMENT APPLICATION

THIS DRAWING IS COPYRIGHT AND THE PROPERTY OF THE PRINCIPAL AND MUST NOT BE RETAINED, COPIES OR USED WITHOUT THE PERMISSION OF THE AUTHOR.										KEY PLAN		CONSULTANT		PROJECT MANAGER		PRINCIPAL		PROJECT		ARCHITECTURAL					
ALL DIMENSIONS MUST BE CHECKED ON SITE BEFORE COMMENCEMENT OF ANY WORK AND DISCREPANCIES IMMEDIATELY REPORTED TO THE CONSULTANT FOR INTERPRETATION.												 JACOBS 100 Christie Street Sydney NSW 2000 AUSTRALIA Tel: +61 2 9933 2300 Fax: +61 2 9933 2510 Web: JACOBS.com		 JOHNSTAFF		 pwc		 NSW Health Infrastructure		 NSW Health Western Sydney Local Health District		BLACKTOWN AND MT. DRUITT HOSPITALS REDEVELOPMENT - STAGE 2 BLACKTOWN CAMPUS: BLACKTOWN ROAD, NSW 2148		DRAWING TITLE BS2 - STAGE 2 DEVELOPMENT - ASB NEW BUILD OVERALL PLAN - LEVEL 4	
THIS DRAWING IS TO BE READ IN CONJUNCTION WITH THE OTHER DRAWINGS IN THIS SET AND WITH THE PROJECT SPECIFICATIONS. DO NOT SCALE FROM DRAWINGS. REFER TO GIVEN DIMENSIONS.										3		31-01-2018	MR	CY	CY	SECTION 96 MODIFICATION									
VARIATIONS TO WORK SHOWN MUST BE CLAIMED AND APPROVED IN WRITING BEFORE PROCEEDING.										2		10-06-2016	JH	CY	CY	SSD APPLICATION									
DO NOT PHOTOCOPY - PRINT ORIGINAL FROM ELECTRONIC FILE FOR HARD COPY.										1		27-05-2015	SD	CY	CY	SSD UPDATED DRAFT									
REV										DATE		REV'D BY		APP'D BY		APP'D P.D.R		AMENDMENT							
																				SCALE (@B1) As indicated		DRAWING No.			
																				PROJECT No. NB98100		SSD-AR-DG-0214			
																						REVISION			
																						3			

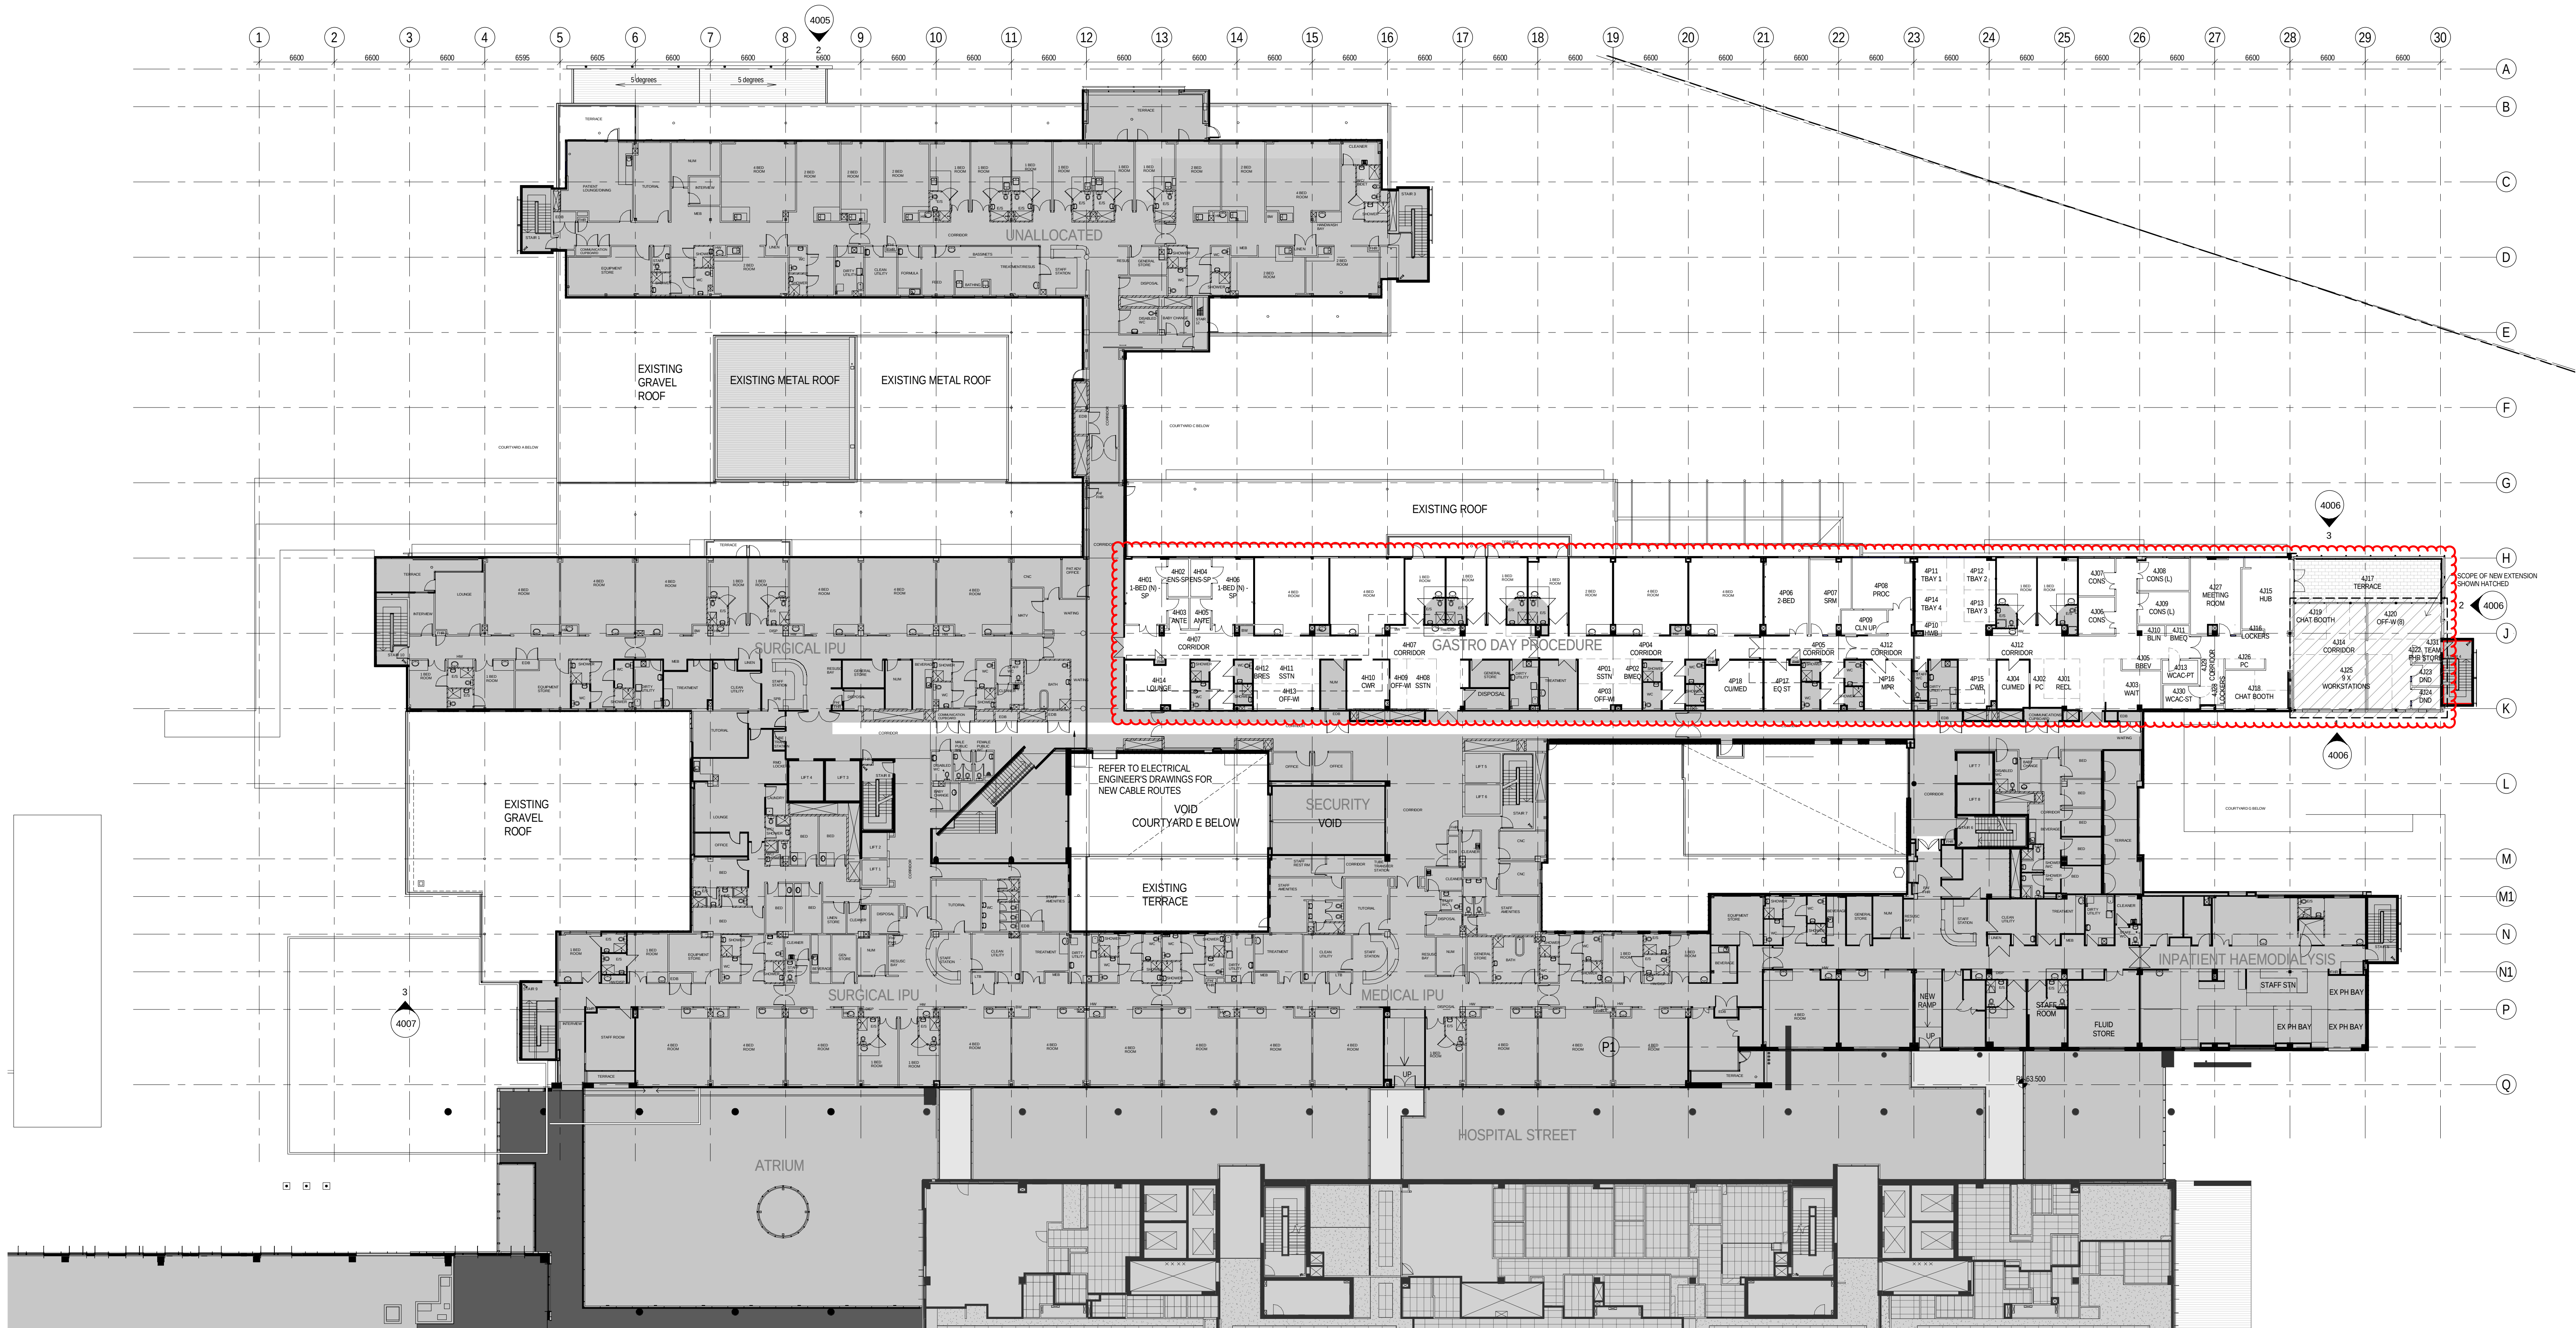


- REFURBISHMENT LEGEND
- AREA TO BE REFURBISHED - REFURBISHMENT COMPRISES STRIP-OUT OF EXISTING PARTITIONS, CEILINGS, FLOOR FINISHES & SERVICES, FOLLOWED BY A COMPREHENSIVE FIT-OUT OF NEW AREAS AS SHOWN.
 - SERVICE AREAS TO BE REFURBISHED ALLOW TO DISMANTLE AND MAKING GOOD ALL CEILINGS OUTSIDE OF REFURBISHMENT ZONES FOR SERVICE RUNS. REFER TO ENGINEER'S DRAWINGS FOR DETAILS
 - EXISTING AREA NOT PART OF THIS REFURBISHMENT

FOR TENDER
NOT TO BE USED FOR CONSTRUCTION

NOTES:
1. DO NOT SCALE DRAWINGS. WRITTEN DIMENSIONS GOVERN.
2. ALL DIMENSIONS ARE IN MILLIMETRES UNLESS NOTED OTHERWISE.
3. ALL DIMENSIONS SHALL BE VERIFIED ON SITE BEFORE PROCEEDING WITH THE WORK. JACOBS SHALL BE NOTIFIED IN WRITING OF ANY DISCREPANCIES.
4. THIS DRAWING MUST BE READ IN CONJUNCTION WITH ALL RELEVANT CONTRACTS, SPECIFICATIONS, REPORTS AND DRAWINGS.
5. ALL DRAWINGS TO BE PRINTED IN COLOUR. DO NOT PHOTOCOPIY - PRINT ORIGINAL FROM ELECTRONIC FILE FOR HARD COPY.
6. VARIATIONS TO WORK SHOWN MUST BE BROUGHT TO THE PRINCIPALS ATTENTION AND APPROVED IN WRITING BEFORE PROCEEDING.
7. THIS DRAWING IS COPYRIGHT AND THE PROPERTY OF THE PRINCIPAL AND MUST NOT BE RETAINED, COPIED OR USED WITHOUT THE PERMISSION OF THE AUTHOR.
THIS DRAWING IS AN UNCONTROLLED COPY UNLESS NOTED OTHERWISE

REV	DATE	REV'D BY	APP'D BY	APP'D P.D.R.	AMENDMENT
11	12-10-2017	GA	CYDYG	CYDYG	100% DD ISSUE
10	14-09-2017	JH	CYDYG	CYDYG	90% DD ISSUE UPDATE
9	07-09-2017	DGEF	CYDYG	CYDYG	90% DD ISSUE
8	21-08-2017	JH	CY	CY	ALLIED HEALTH AND GASTRO ADDED
7	13-07-2017		CY	CY	70% DD ISSUE
6	26-05-2017	GA/SW	CYDYG	CYDYG	40% DD ISSUE
5	22-05-2017	GA/SW	CYDYG	CYDYG	ISSUED FOR INFORMATION
4	30-01-2017	DG/PC	CYDYG	CYDYG	ISSUED FOR HI REVIEW
3	20-06-2016	JH	CY	CY	SCHEMATIC DESIGN DRAFT ISSUE

KEY PLAN

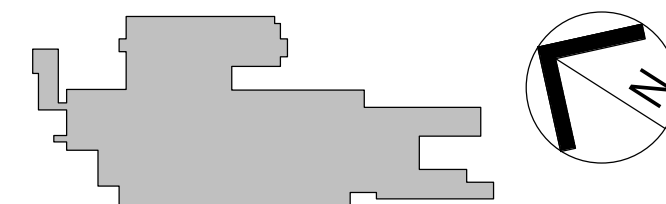

CONSULTANT



PROJECT MANAGER



PRINCIPAL



PROJECT

**BLACKTOWN AND MT. DRUITT HOSPITALS REDEVELOPMENT
- STAGE 2 REFURBISHMENT**
BLACKTOWN CAMPUS: BLACKTOWN ROAD, NSW 2148


ARCHITECTURAL

DRAWING TITLE
**BR2-STAGE 2 DEVELOPMENT - REFURBISHMENT
GA PLAN - LEVEL 4**


PKG 2

SCALE (@B1) 1 : 250
PROJECT NO. **NB98100**
DRAWING NO. **BR2-AR-DG-1540**


11

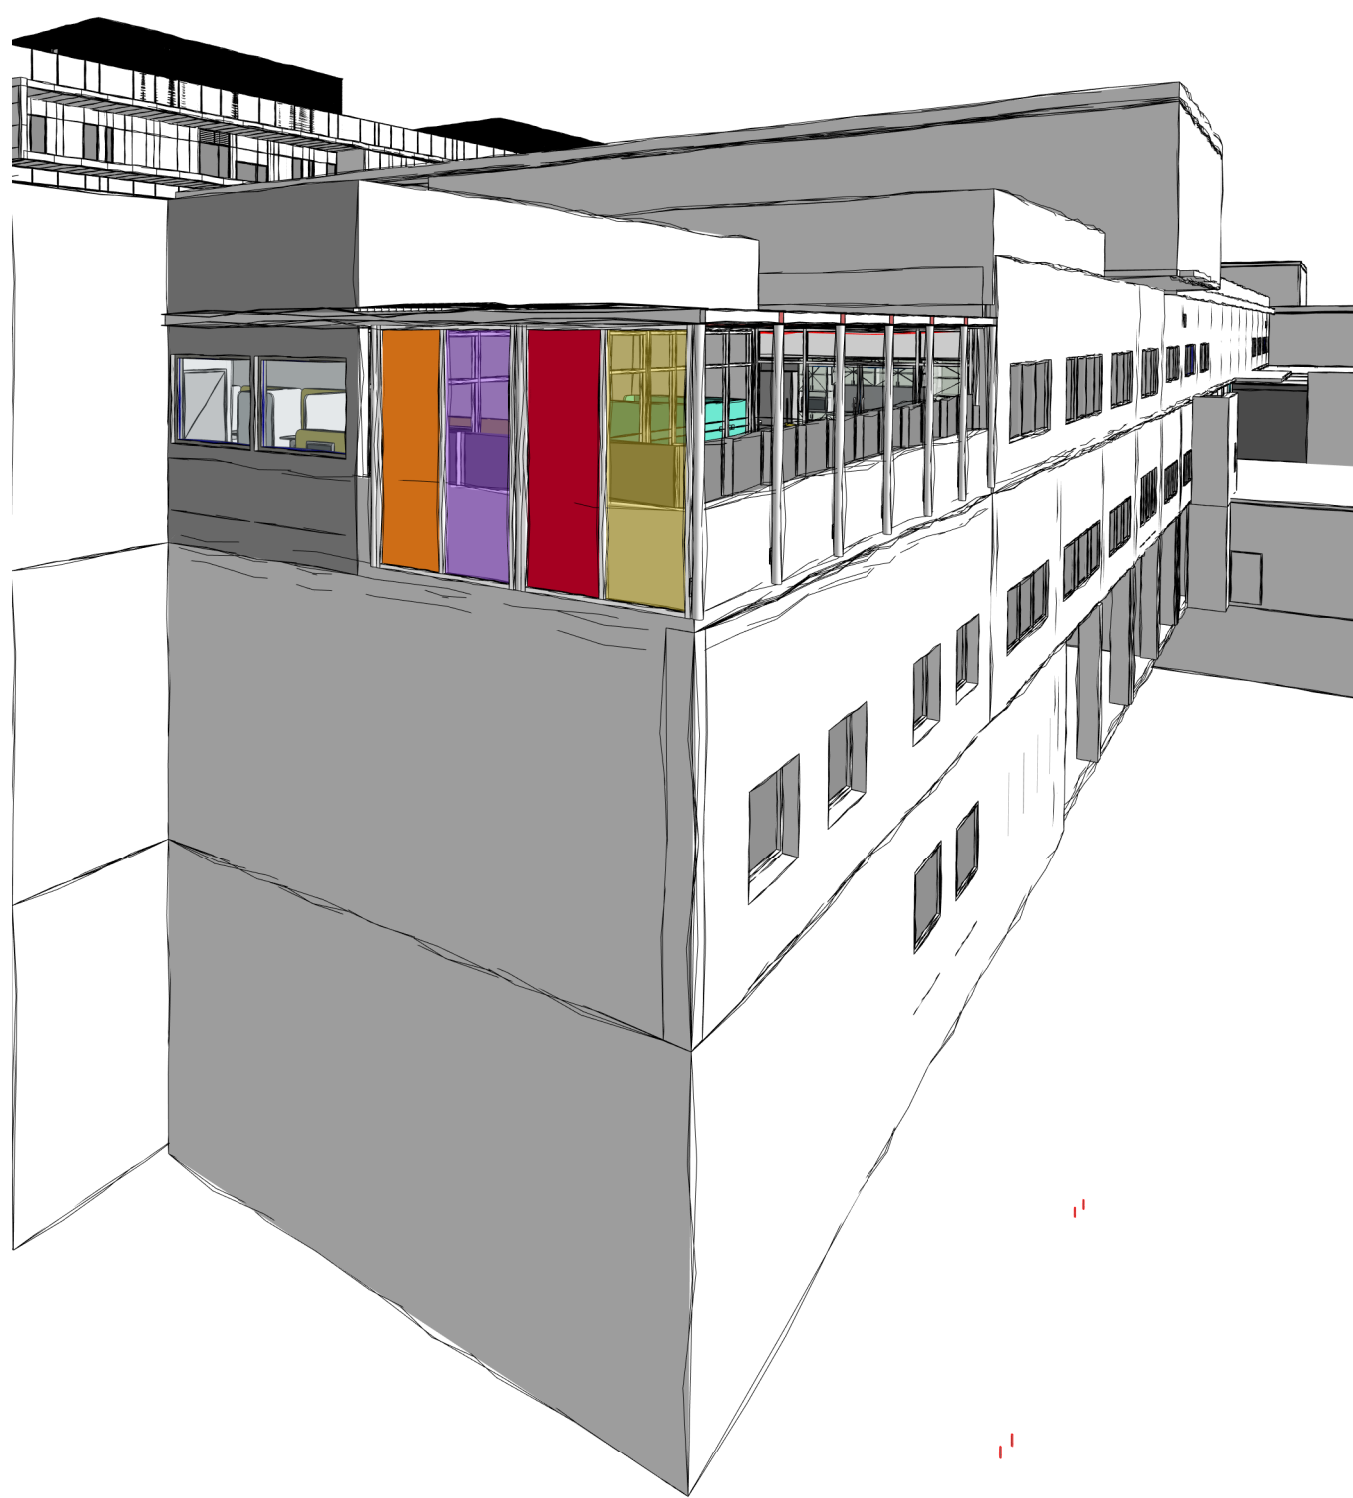

4 SKETCH OF NORTH EAST CORNER

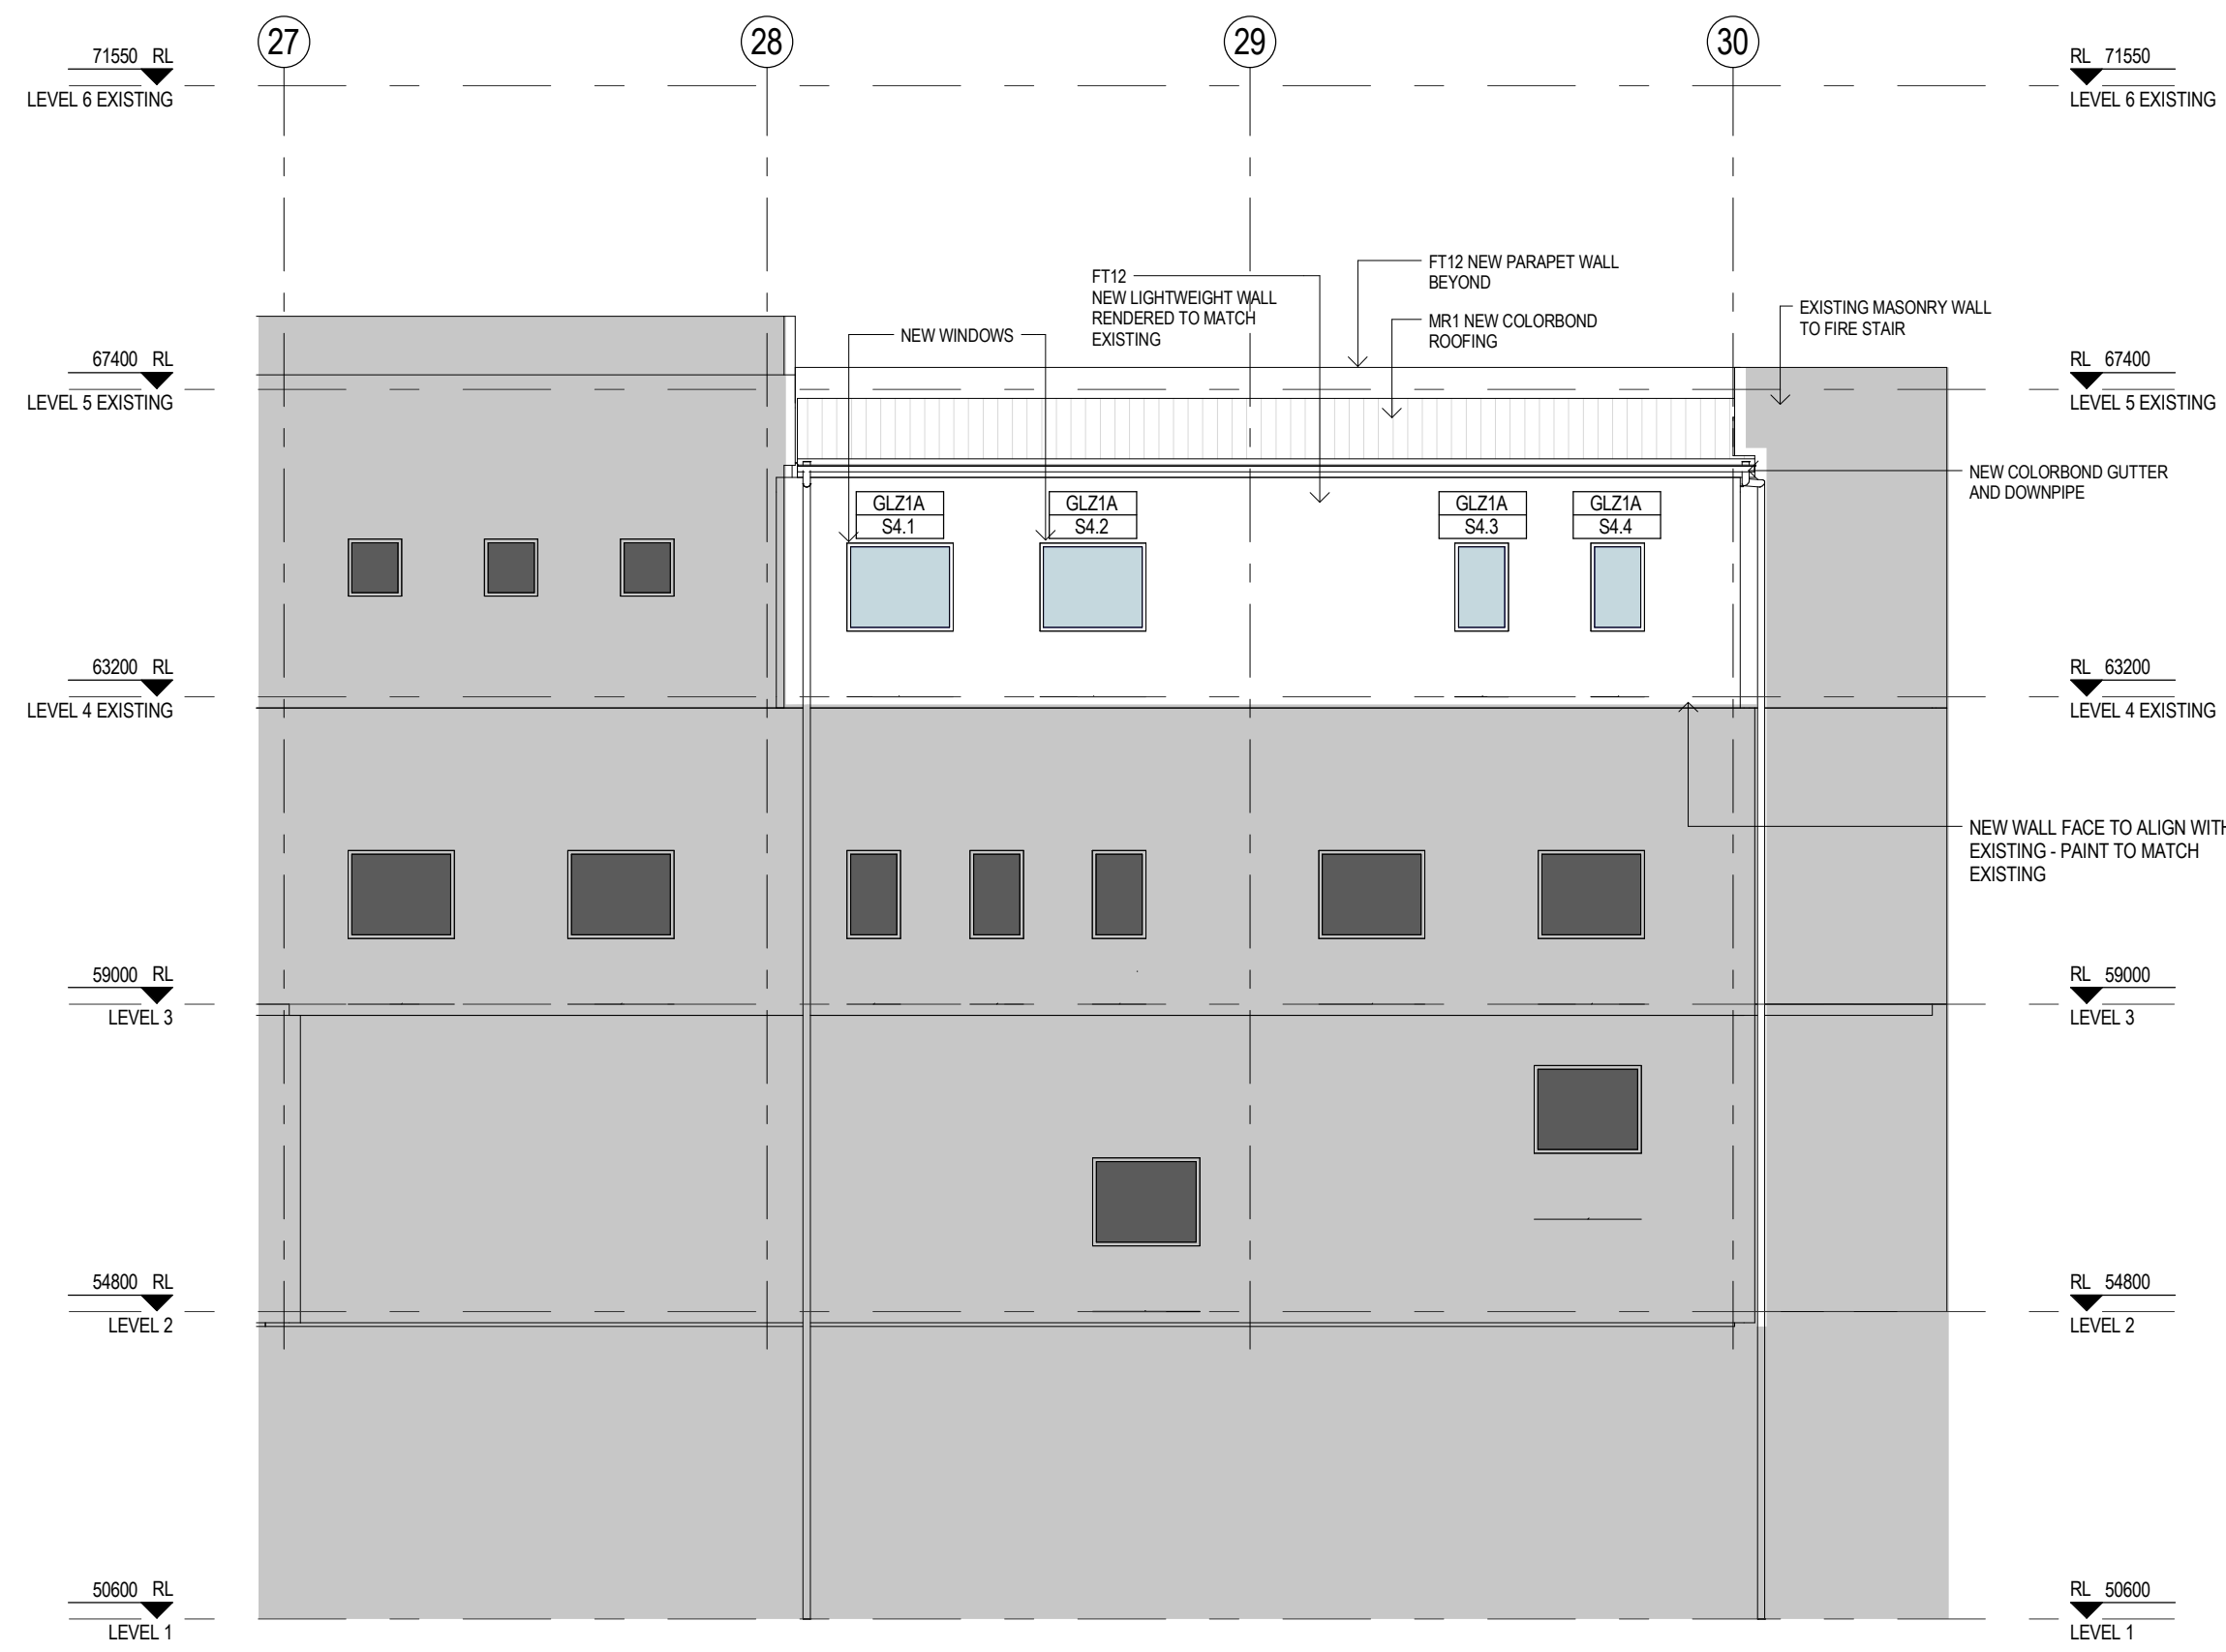


1 SOUTH ELEVATION - PROPOSED ZONE J
1:100



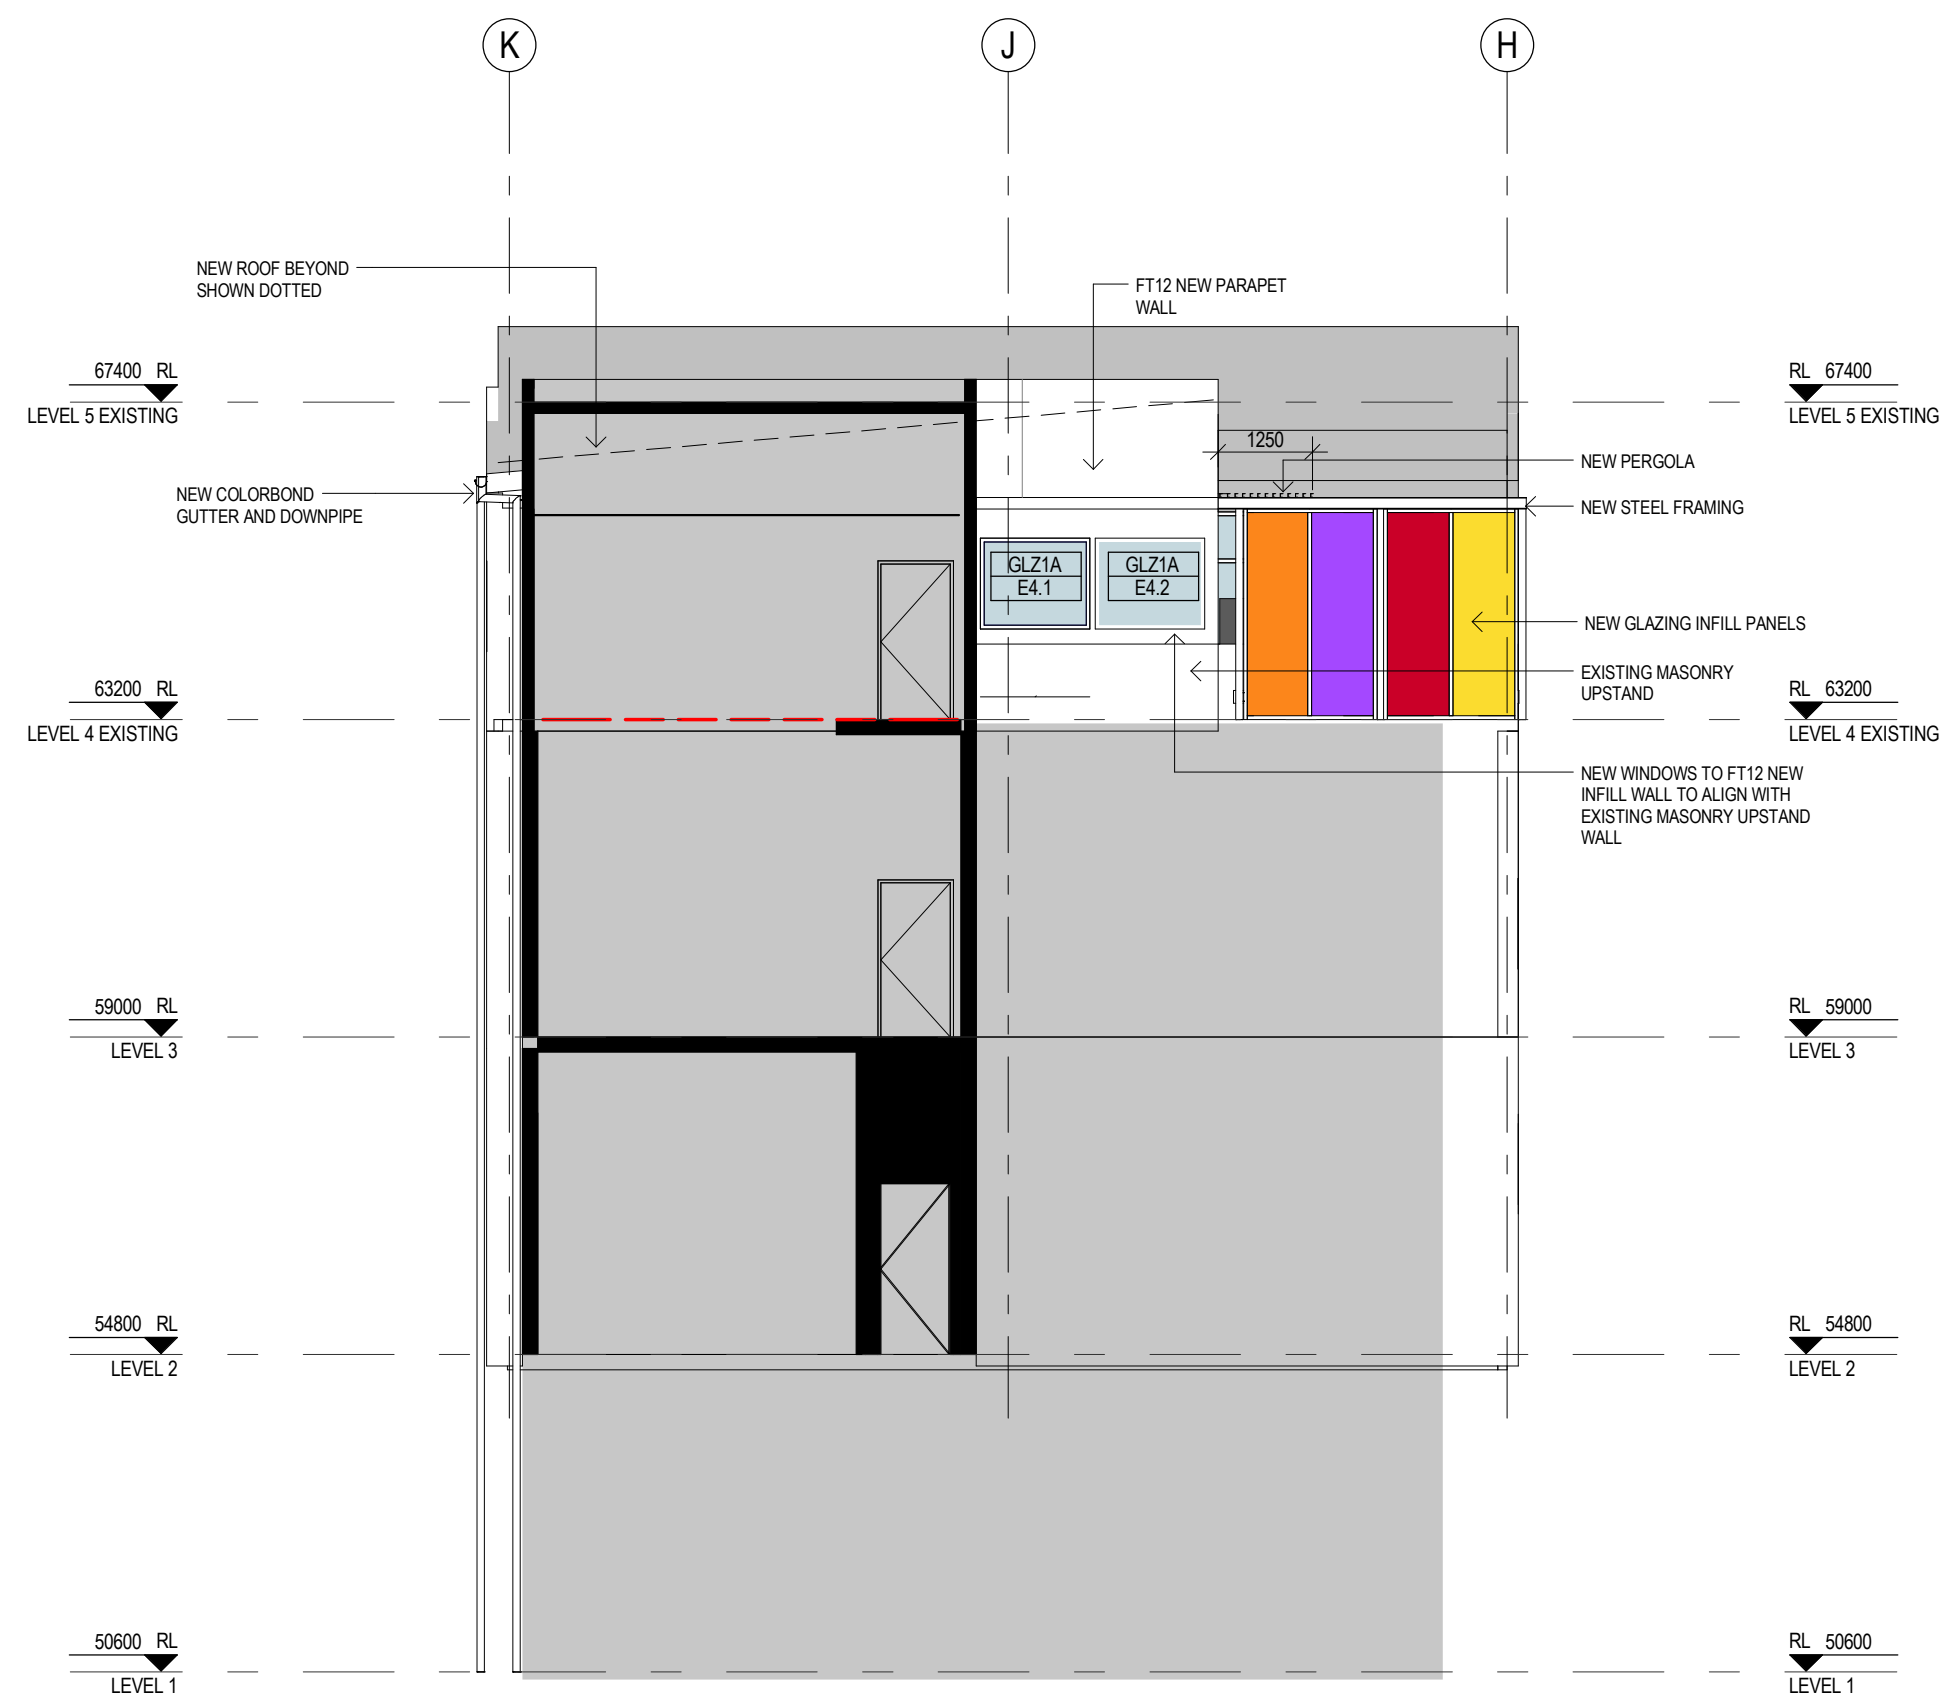


2 EAST ELEVATION - PROPOSED ZONE J
1:100


WINDOWS - Package 2						
Number	Type	Height	Width	Sill Height	Comments	
EA.1	GLZ1A	1200	1450	1200		
EA.2	GLZ1A	1200	1450	1200		
S4.1	GLZ1A	1200	1450	900		
S4.2	GLZ1A	1200	1450	900		
S4.3	GLZ1A	1200	731	900		
S4.4	GLZ1A	1200	731	900		
NA.12	GLZ1C	1200	3000	900	EXISTING WINDOW - CHANGE GLAZING TO COLOURBACKED GLASS	
NA.1	GLZ1E	1200	4200	900	NEW WINDOW TO MATCH EXISTING WINDOW DIMENSIONS, JOCKEY SASHES	
NA.11	GLZ1E	1200	2000	900	NEW WINDOW TO MATCH EXISTING WINDOW DIMENSIONS, JOCKEY SASHES	
NA.13	GLZ1E	1200	1430	900	NEW WINDOW TO MATCH EXISTING WINDOW DIMENSIONS, JOCKEY SASHES	
NA.1L	LV54	600	750	2800		
NA.2L	LV54	600	750	2800		

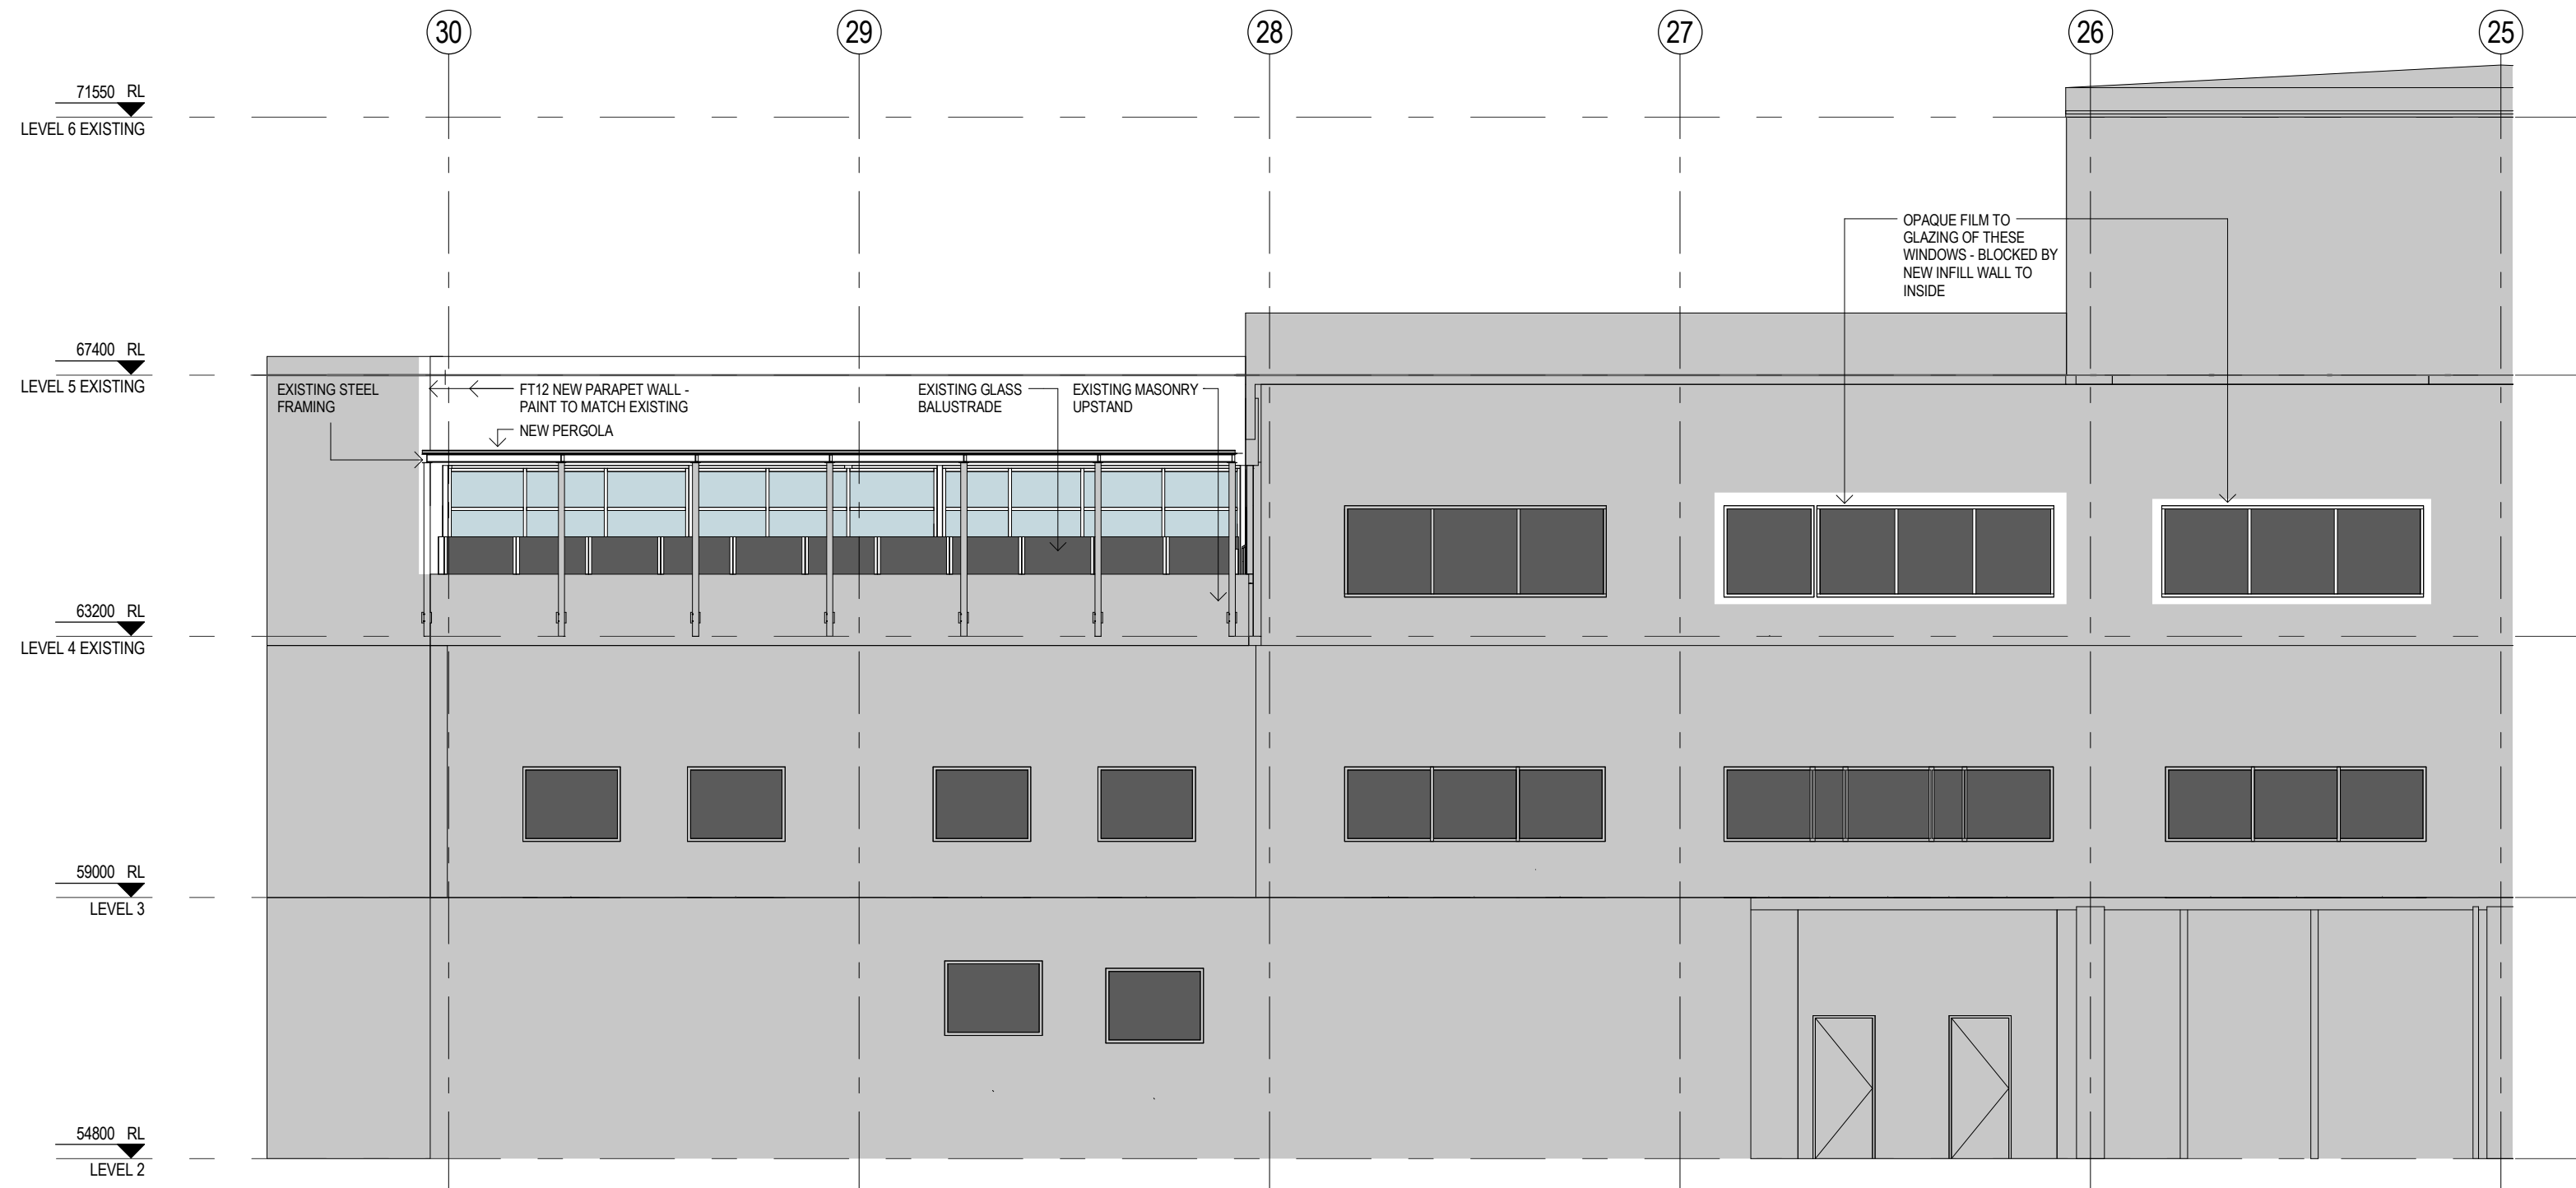

3 NORTH ELEVATION - PROPOSED ZONE J
1:100

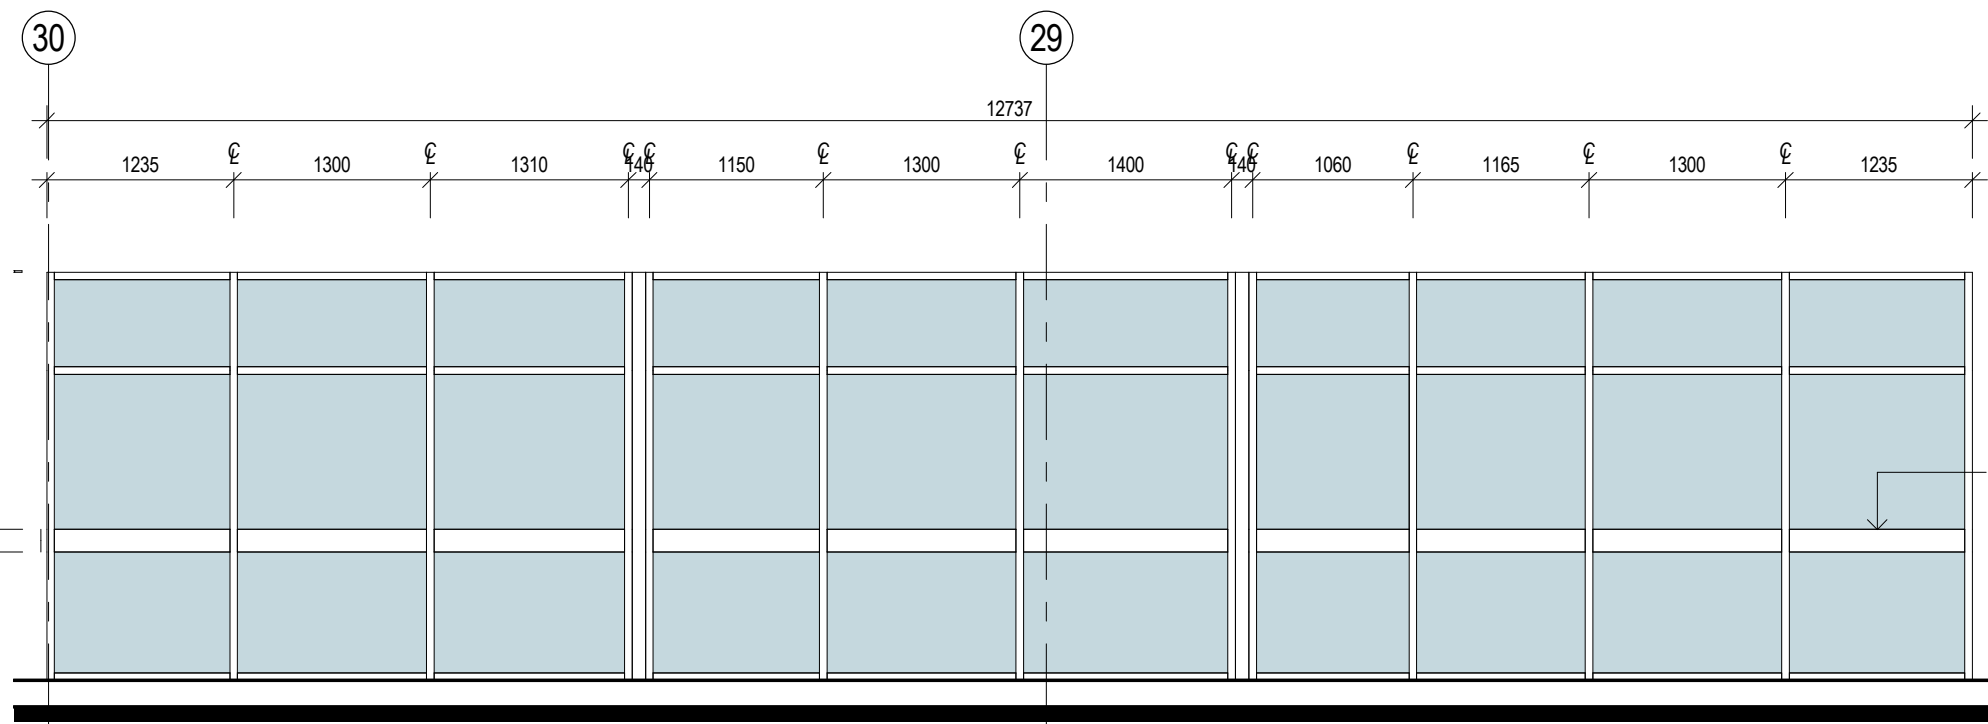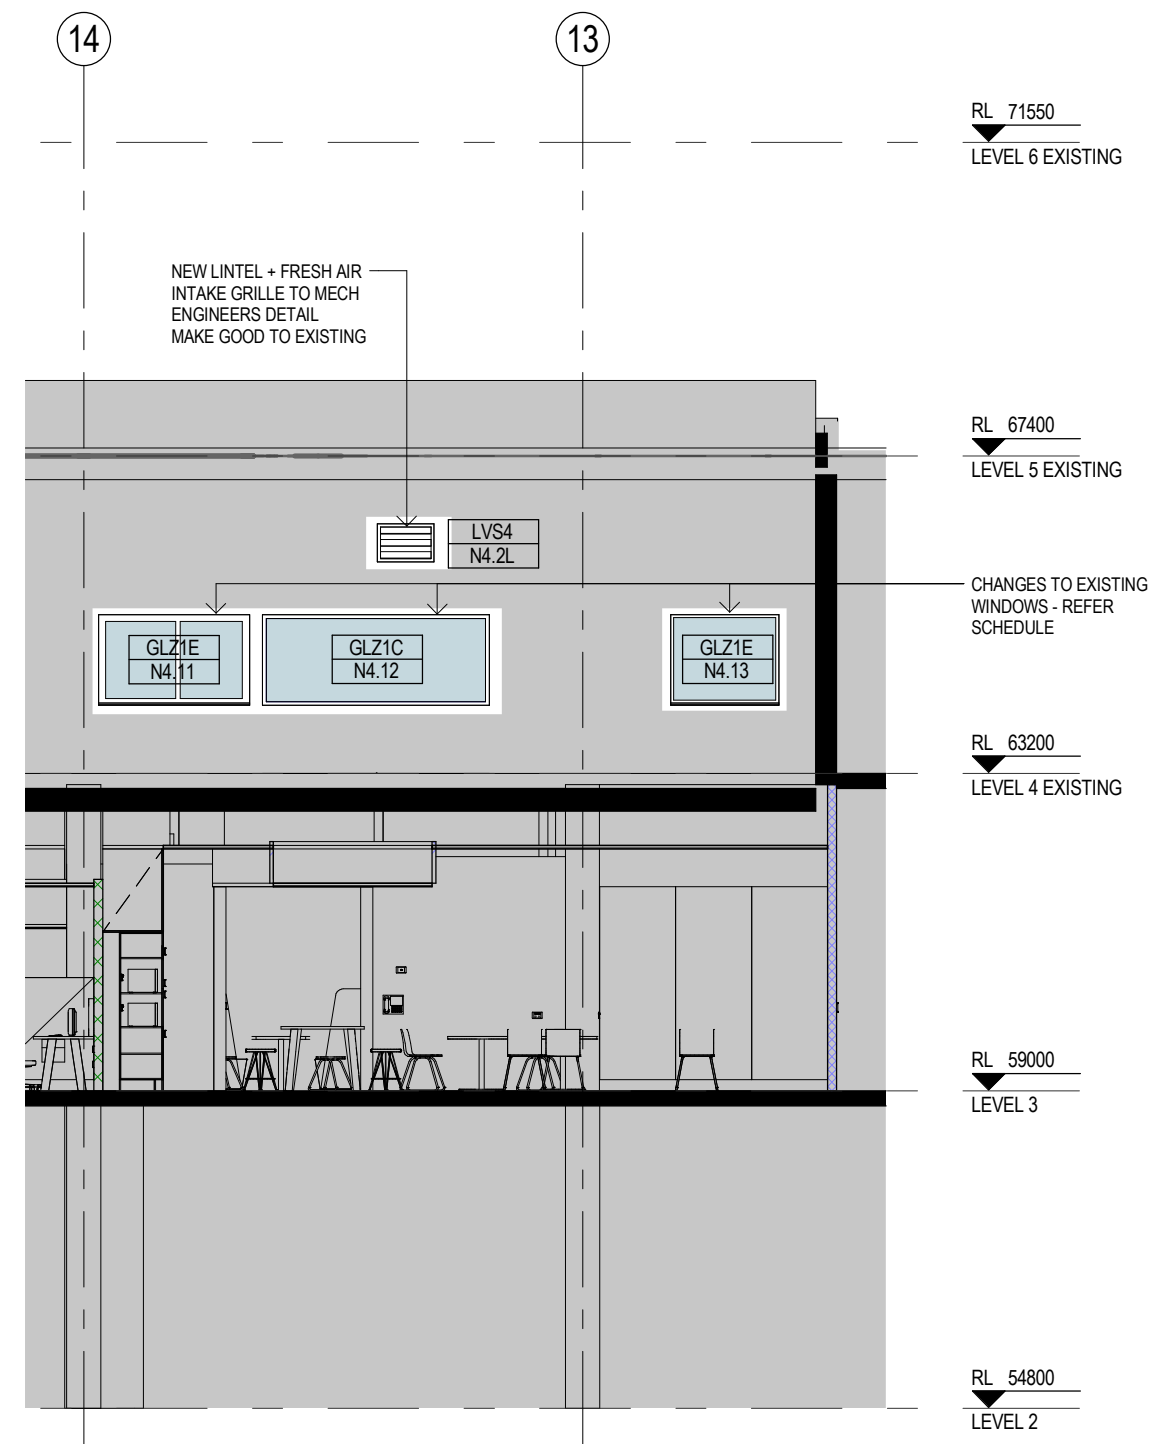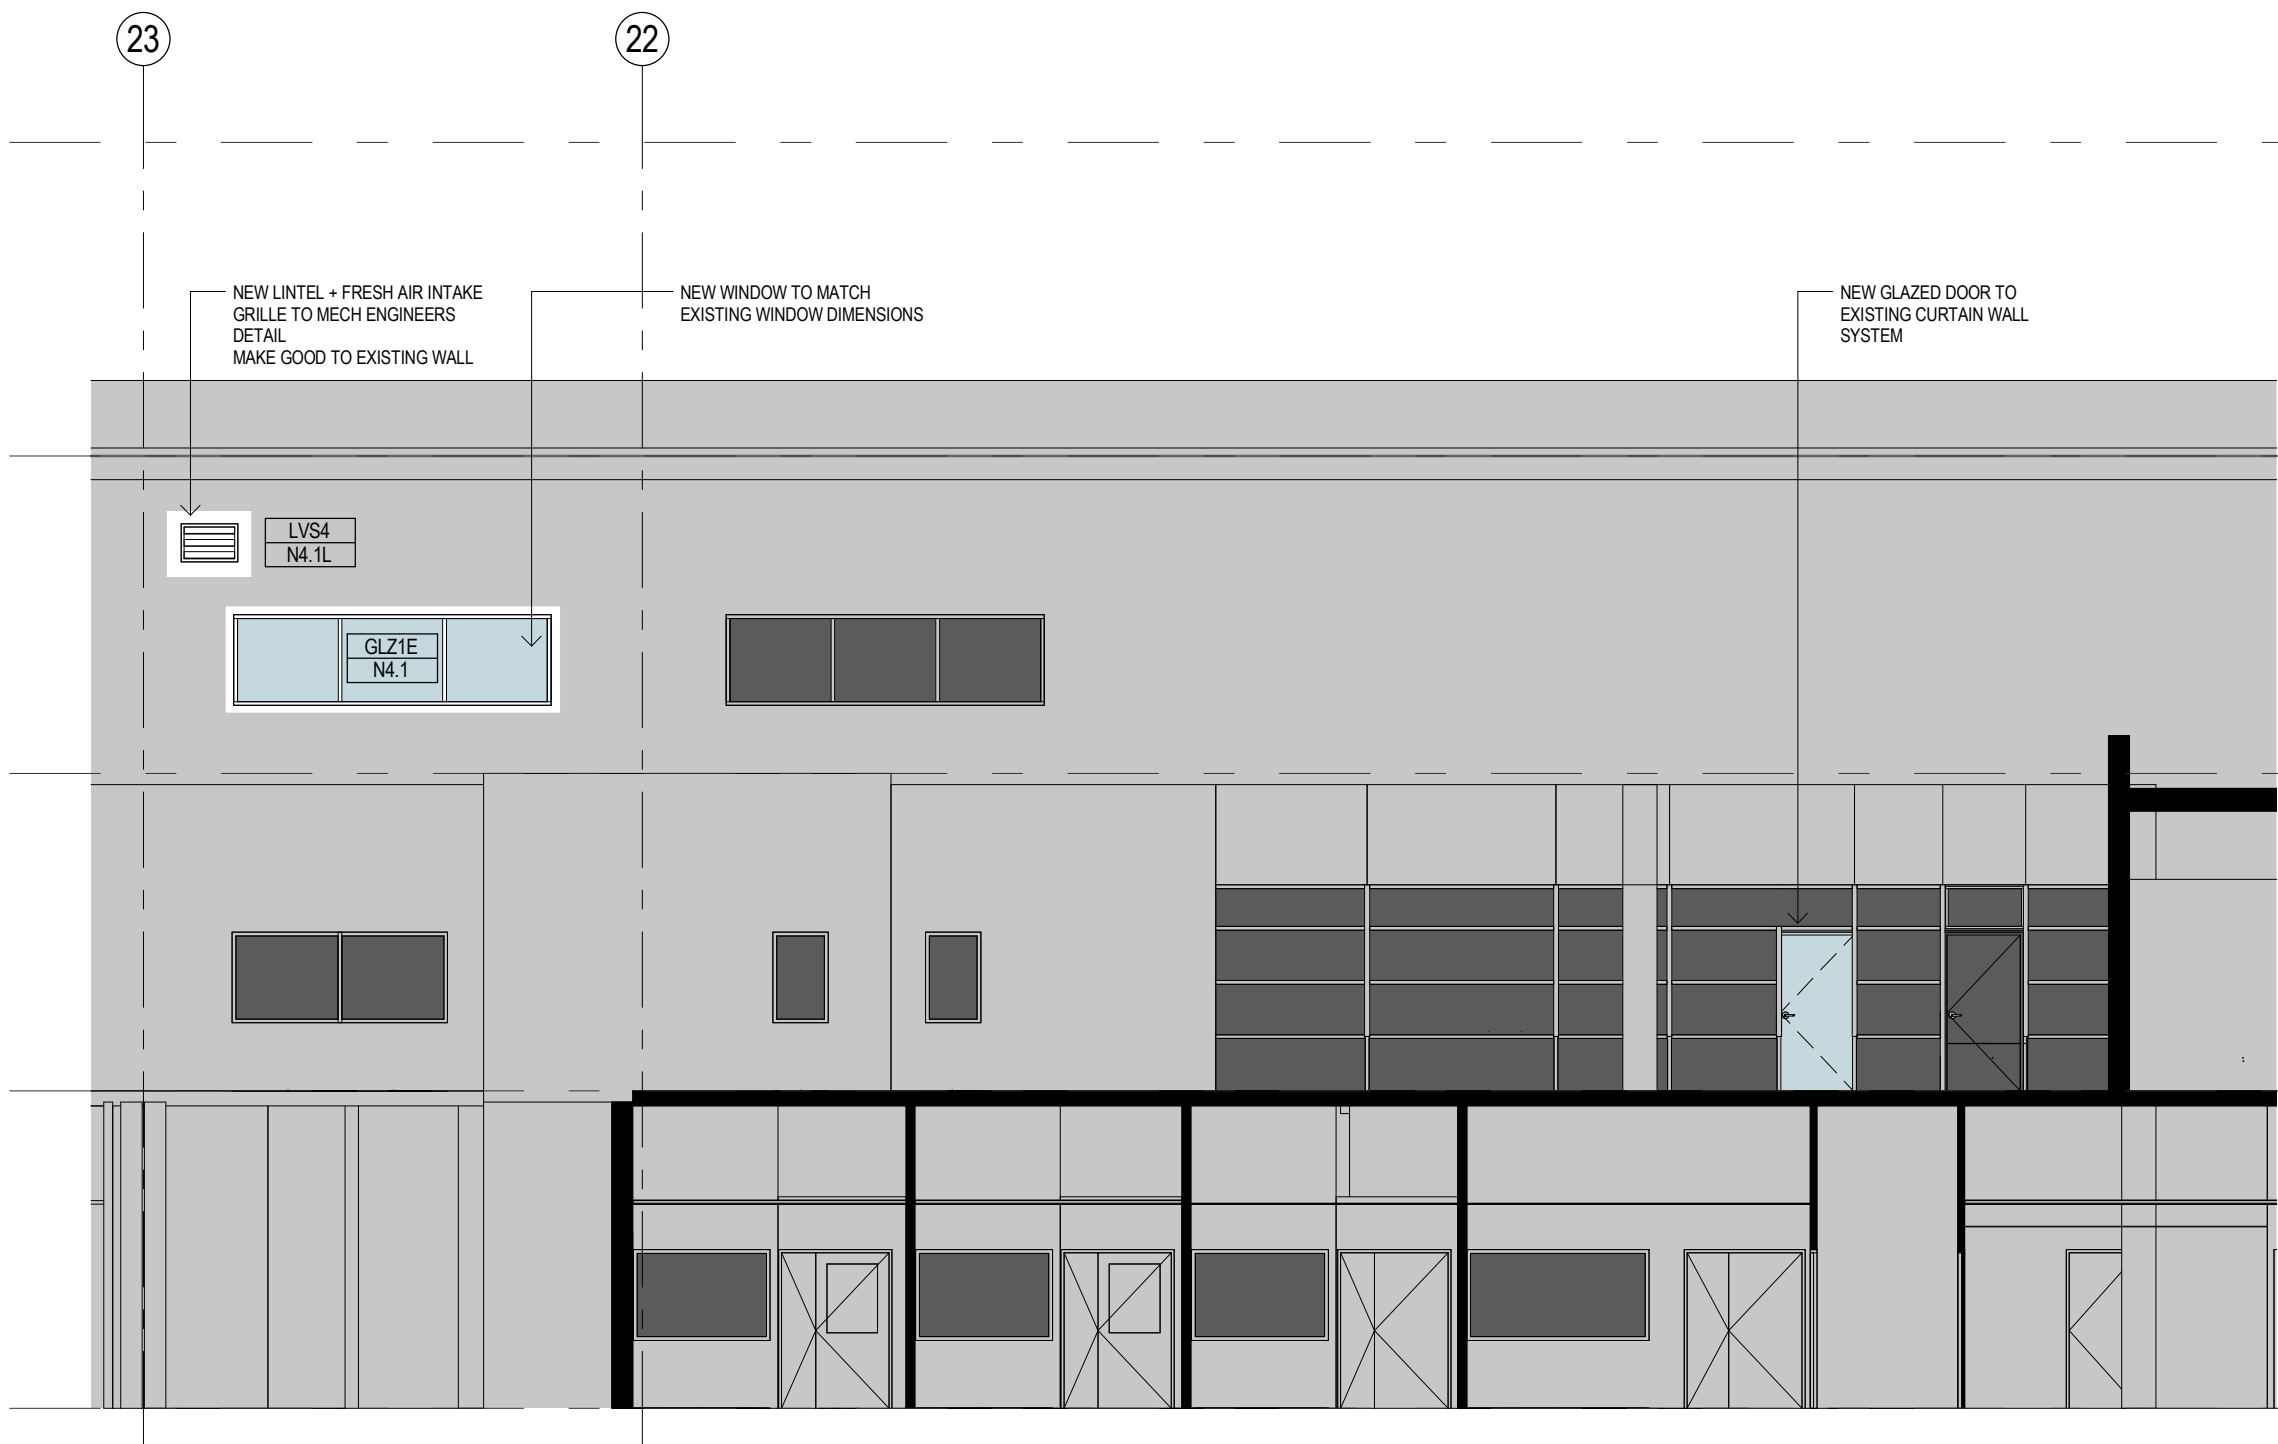

5 LVL4 GASTRO-CURTAIN WALL ELEVATION
1:50

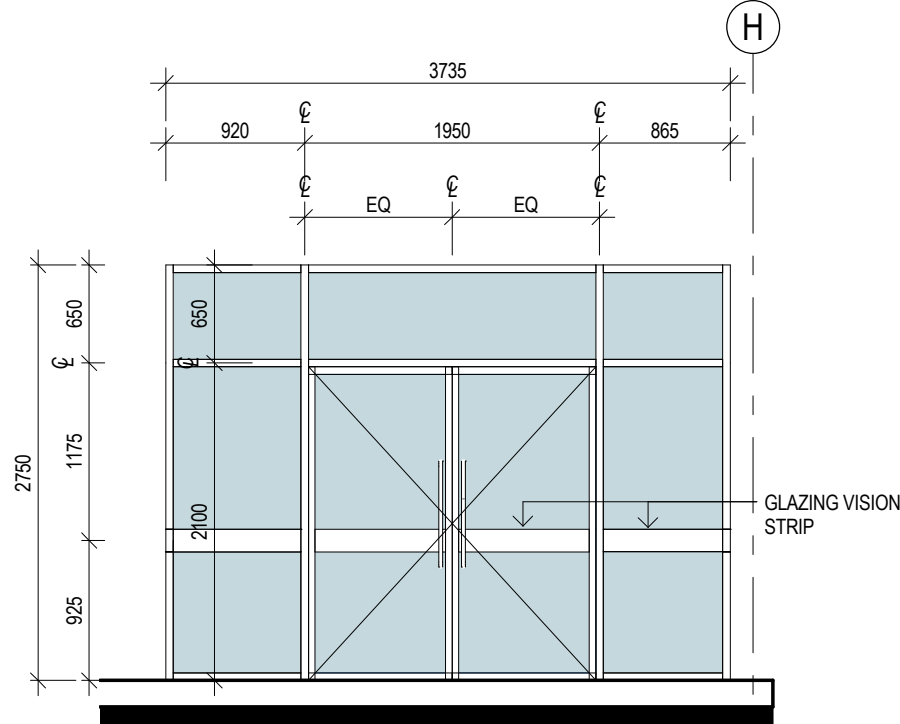

6 LVL4 GASTRO-CURTAIN WALL + DOORS ELEVATION
1:50


FOR TENDER
NOT TO BE USED FOR CONSTRUCTION

6/03/2018 11:27:29 AM


NOTES:
1. DO NOT SCALE DRAWINGS. WRITTEN DIMENSIONS GOVERN.
2. ALL DIMENSIONS ARE IN MILLIMETRES UNLESS NOTED OTHERWISE.
3. ALL DIMENSIONS SHALL BE VERIFIED ON SITE BEFORE PROCEEDING WITH THE WORK. JACOBS SHALL BE NOTIFIED IN WRITING OF ANY DISCREPANCIES.
4. THIS DRAWING MUST BE READ IN CONJUNCTION WITH ALL RELEVANT CONTRACTS, SPECIFICATIONS, REPORTS AND DRAWINGS.
5. ALL DRAWINGS TO BE PRINTED IN COLOUR. DO NOT PHOTOCOPY - PRINT ORIGINAL FROM ELECTRONIC FILE FOR HARD COPY.
6. VARIATIONS TO WORK SHOWN MUST BE BROUGHT TO THE PRINCIPALS ATTENTION AND APPROVED IN WRITING BEFORE PROCEEDING.
7. THIS DRAWING IS COPYRIGHT AND THE PROPERTY OF THE PRINCIPAL AND MUST NOT BE RETAINED, COPIED OR USED WITHOUT THE PERMISSION OF THE AUTHOR.
THIS DRAWING IS AN UNCONTROLLED COPY UNLESS NOTED OTHERWISE

REV	DATE	REVISED BY	APPROVED BY	AMENDMENT
4	06-03-2018	MR	CY	50% CO-ORDINATION ISSUE
3	19-10-2017	GA	CYDG	CYDG PACKAGE 2 ISSUE FOR D & C
2	12-10-2017	GA	CYDG	100% DO ISSUE
1	07-09-2017	DGEF	CYDG	90% DO ISSUE

KEY PLAN

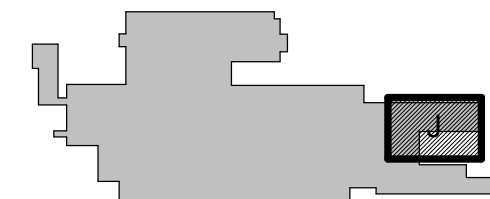

CONSULTANT

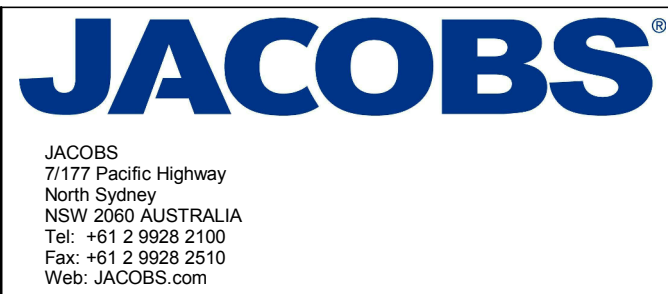

PROJECT MANAGER



PRINCIPAL



PROJECT

BLACKTOWN AND MT. DRUITT HOSPITALS REDEVELOPMENT
- STAGE 2 REFURBISHMENT
BLACKTOWN CAMPUS: BLACKTOWN ROAD, NSW 2148


ARCHITECTURAL

DRAWING TITLE
BR2-STAGE 2 DEVELOPMENT - REFURBISHMENT
ELEVATIONS PROPOSED


PKG 2

SCALE (@B1) As indicated
DRAWING No:
PROJECT No: NB98100
BR2-AR-DG-4006


REVISION
4

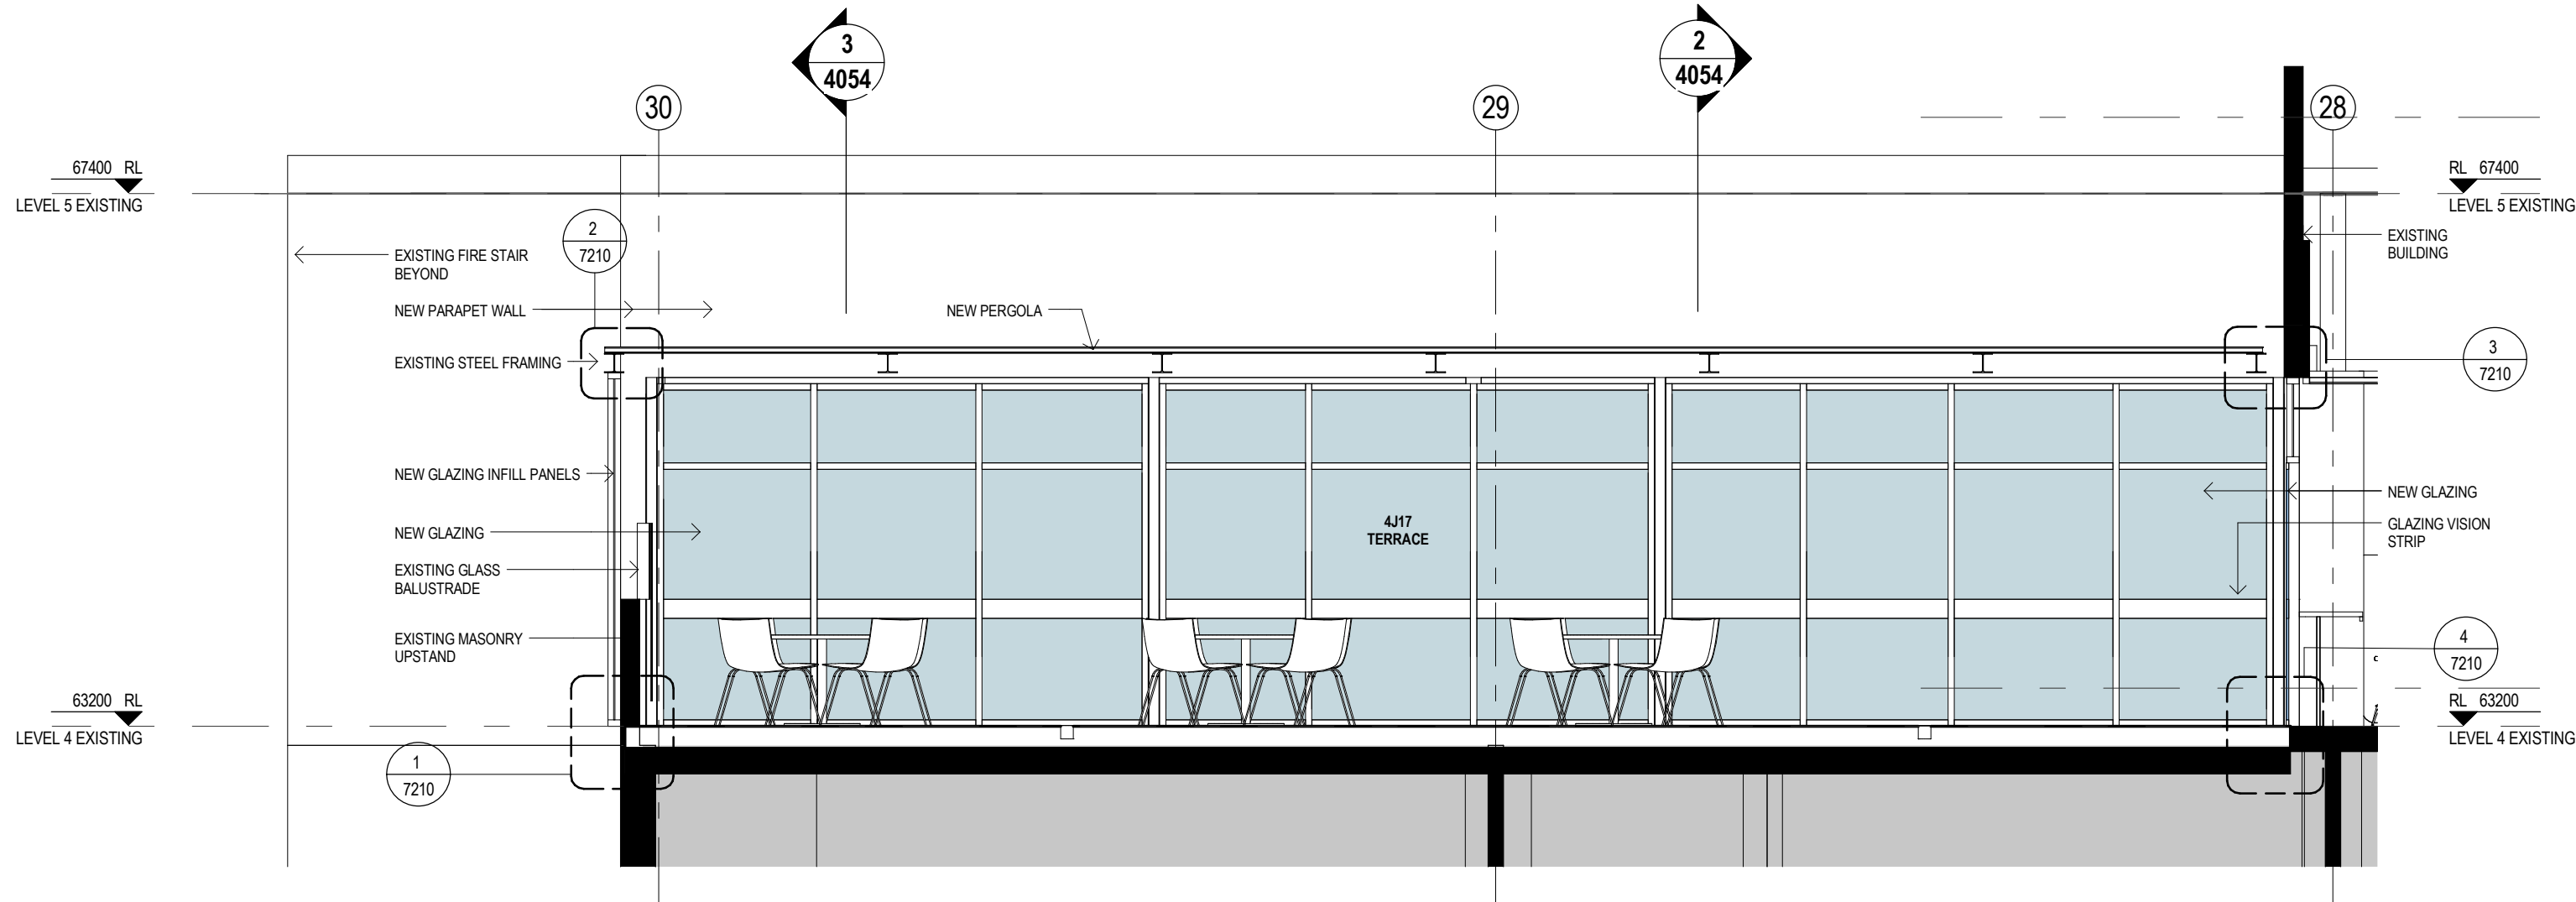

1 LVL 4 GASTRO - SECTION
1:50

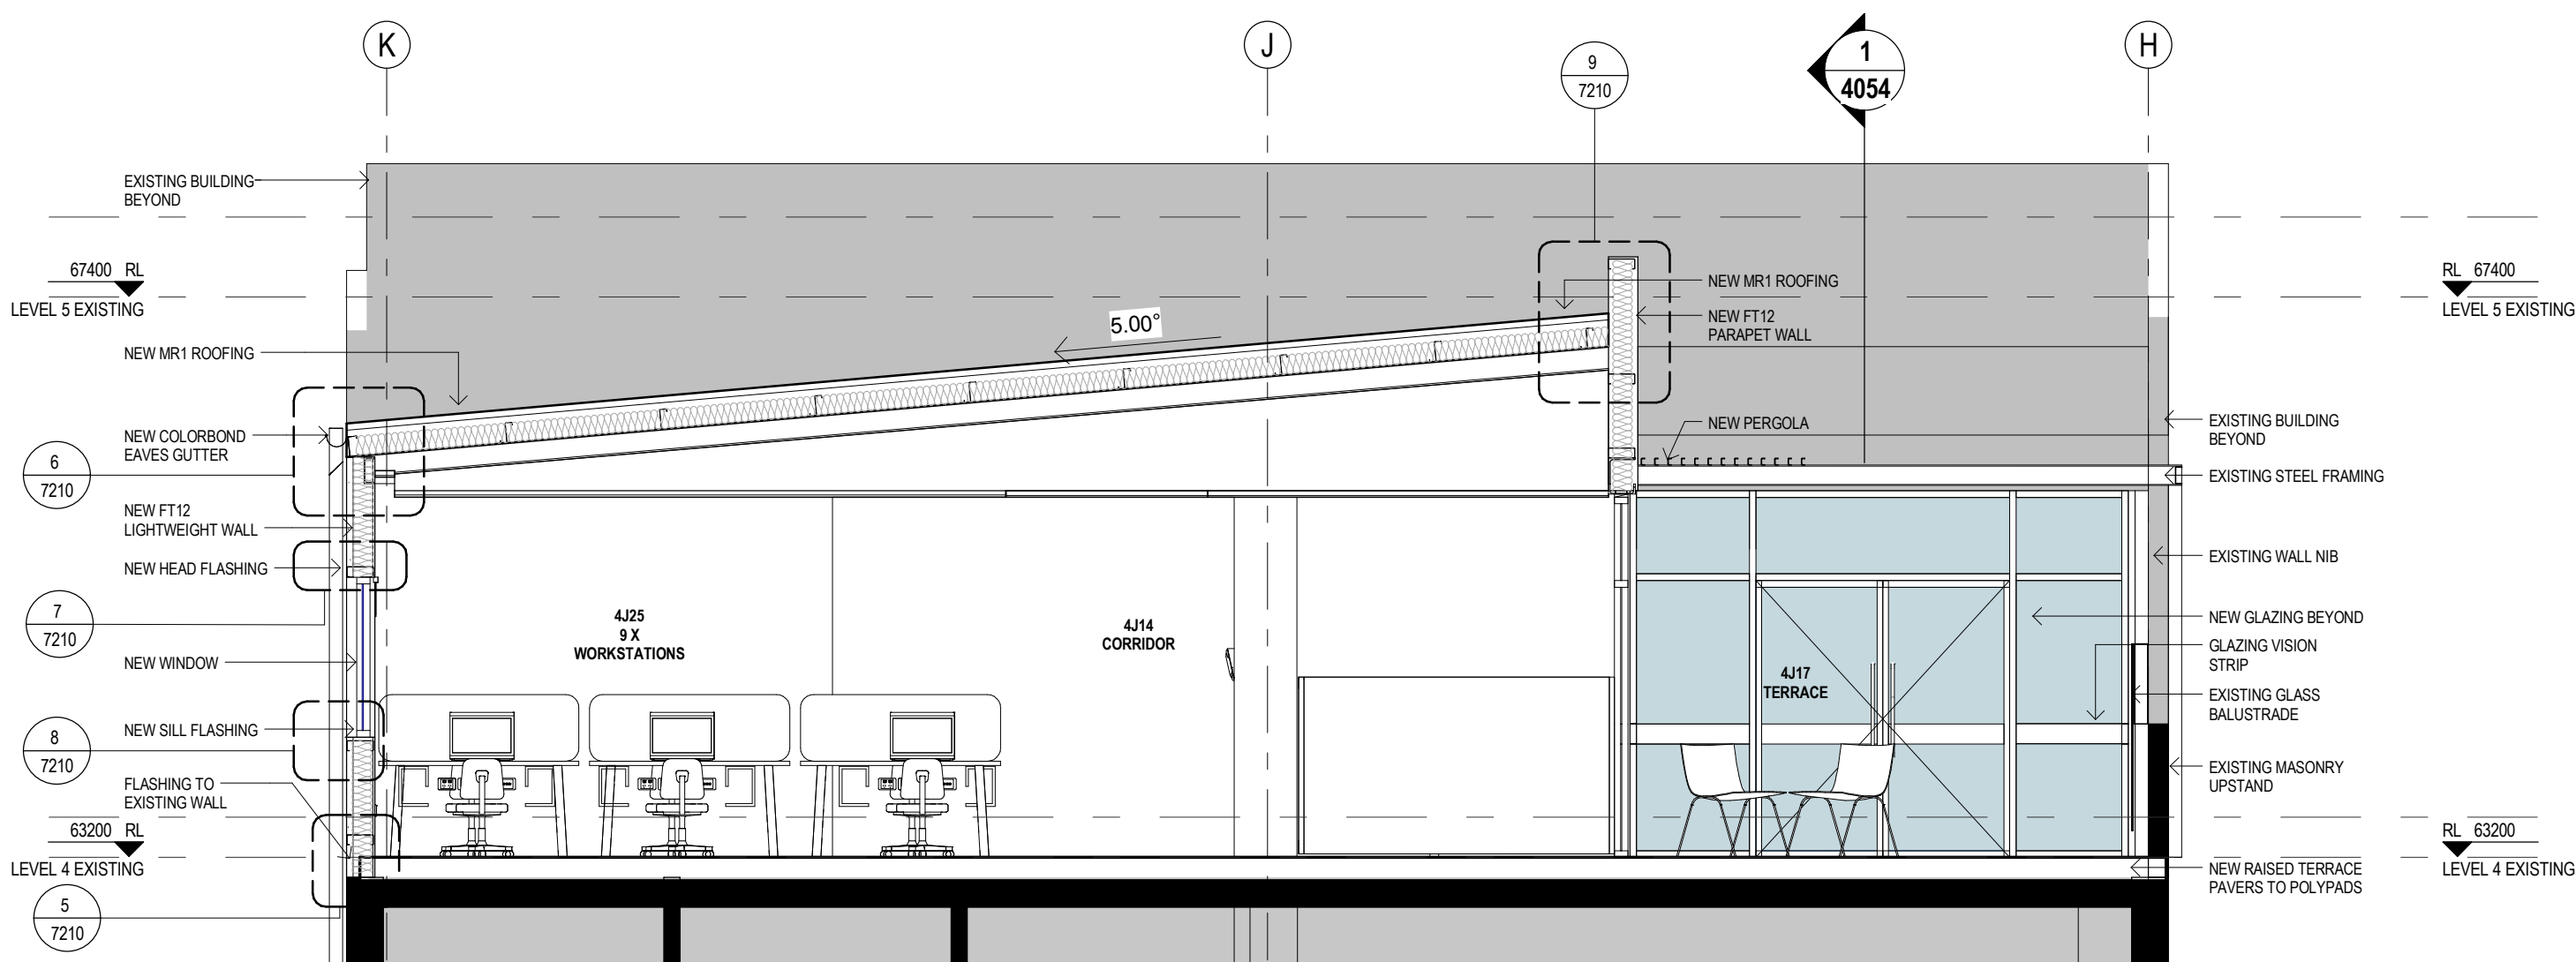

2 LVL 4 GASTRO - SECTION
1:50

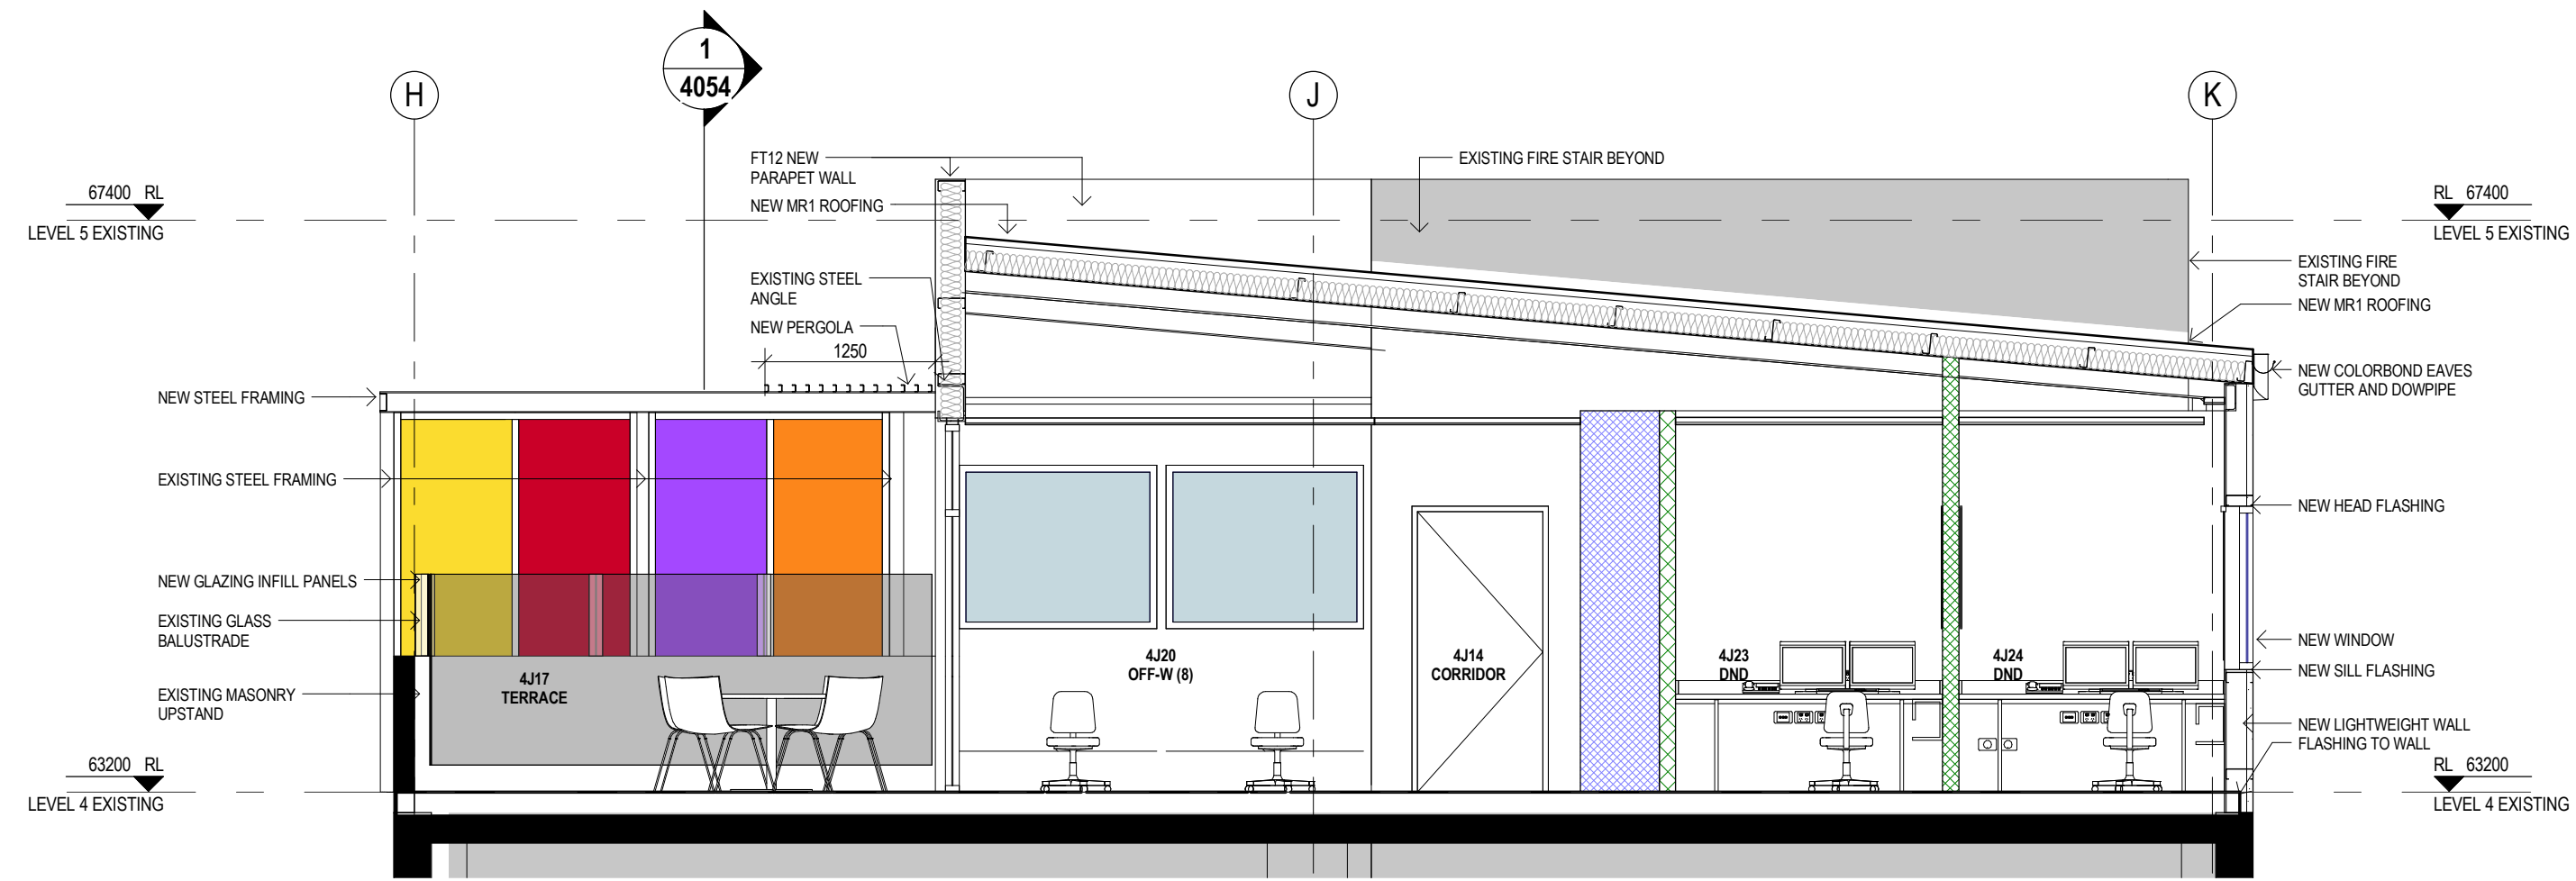


3 LVL 4 GASTRO - SECTION
1:50

FOR TENDER
NOT TO BE USED FOR CONSTRUCTION

NOTES:
1. DO NOT SCALE DRAWINGS. WRITTEN DIMENSIONS GOVERN.
2. ALL DIMENSIONS ARE IN MILLIMETRES UNLESS NOTED OTHERWISE.
3. ALL DIMENSIONS SHALL BE VERIFIED ON SITE BEFORE PROCEEDING WITH THE WORK. JACOBS SHALL BE NOTIFIED IN WRITING OF ANY DISCREPANCIES.
4. THIS DRAWING MUST BE READ IN CONJUNCTION WITH ALL RELEVANT CONTRACTS, SPECIFICATIONS, REPORTS AND DRAWINGS.
5. ALL DRAWINGS TO BE PRINTED IN COLOUR. DO NOT PHOTOCOPY - PRINT ORIGINAL FROM ELECTRONIC FILE FOR HARD COPY.
6. VARIATIONS TO WORK SHOWN MUST BE BROUGHT TO THE PRINCIPALS ATTENTION AND APPROVED IN WRITING BEFORE PROCEEDING.
7. THIS DRAWING IS COPYRIGHT AND THE PROPERTY OF THE PRINCIPAL AND MUST NOT BE RETAINED, COPIED OR USED WITHOUT THE PERMISSION OF THE AUTHOR.
THIS DRAWING IS AN UNCONTROLLED COPY UNLESS NOTED OTHERWISE

REV	DATE	REVISED BY	APPROVED BY	AMENDMENT
4	06-03-2018	MR	CY	50% CO-ORDINATION ISSUE
3	19-10-2017	GA	CY/DG	CY/DG PACKAGE 2 ISSUE FOR D & C
2	12-10-2017	GA	CY/DG	CY/DG 100% DO ISSUE
1	07-09-2017	DGEF	CY/DG	CY/DG 90% DO ISSUE

KEY PLAN

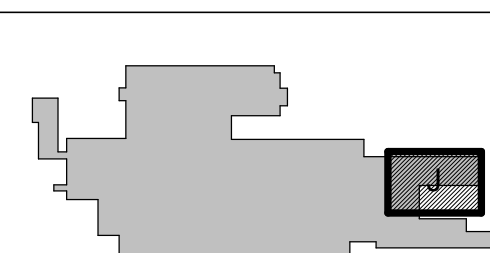

CONSULTANT



PROJECT MANAGER



PRINCIPAL



PROJECT

**BLACKTOWN AND MT. DRUITT HOSPITALS REDEVELOPMENT
- STAGE 2 REFURBISHMENT**
BLACKTOWN CAMPUS: BLACKTOWN ROAD, NSW 2148

ARCHITECTURAL

DRAWING TITLE
**BR2-STAGE 2 DEVELOPMENT - REFURBISHMENT
SECTIONS - LEVEL 4 GASTRO TERRACE**

PKG 2

SCALE (@B1) 1:50	DRAWING No.	REVISION
PROJECT No. NB98100	BR2-AR-DG-4054	4