

6th March 2026

RE: 160-172 Lord Sheffield Circuit, Penrith NSW

To Whom It May Concern,

This letter has been prepared to accompany MOD application for the proposed modification to the development located at 160-172 Lord Sheffield Circuit, Penrith NSW.

Elephants Foot Consulting have reviewed the latest architectural plans produced by SJB Architecture (please refer to APPENDIX A.1), alongside the latest version of the Operational Waste Management Plan produced by Elephants Foot Consulting (Revision H, dated 04/12/2025).

Elephants Foot Consulting are of the opinion that the changes proposed in the current MOD will not have a significant impact on the waste strategy, and that Revision H of the Operational Waste Management Plan will still be applicable (i.e., there are no impacts to the waste arrangements or bin quantities).

If further information or clarification is required, please do not hesitate to contact the undersigned.

Kind Regards,


Tobius McPherson



Senior Waste Management Consultant
Elephants Foot Consulting
P: 02 9780 3510

tobius.mcpherson@elephantsfoot.com.au | www.elephantsfoot.com.au

APPENDIX: A.1 GROUND FLOOR PLAN SNAPSHOT – BIN STORAGE AREAS

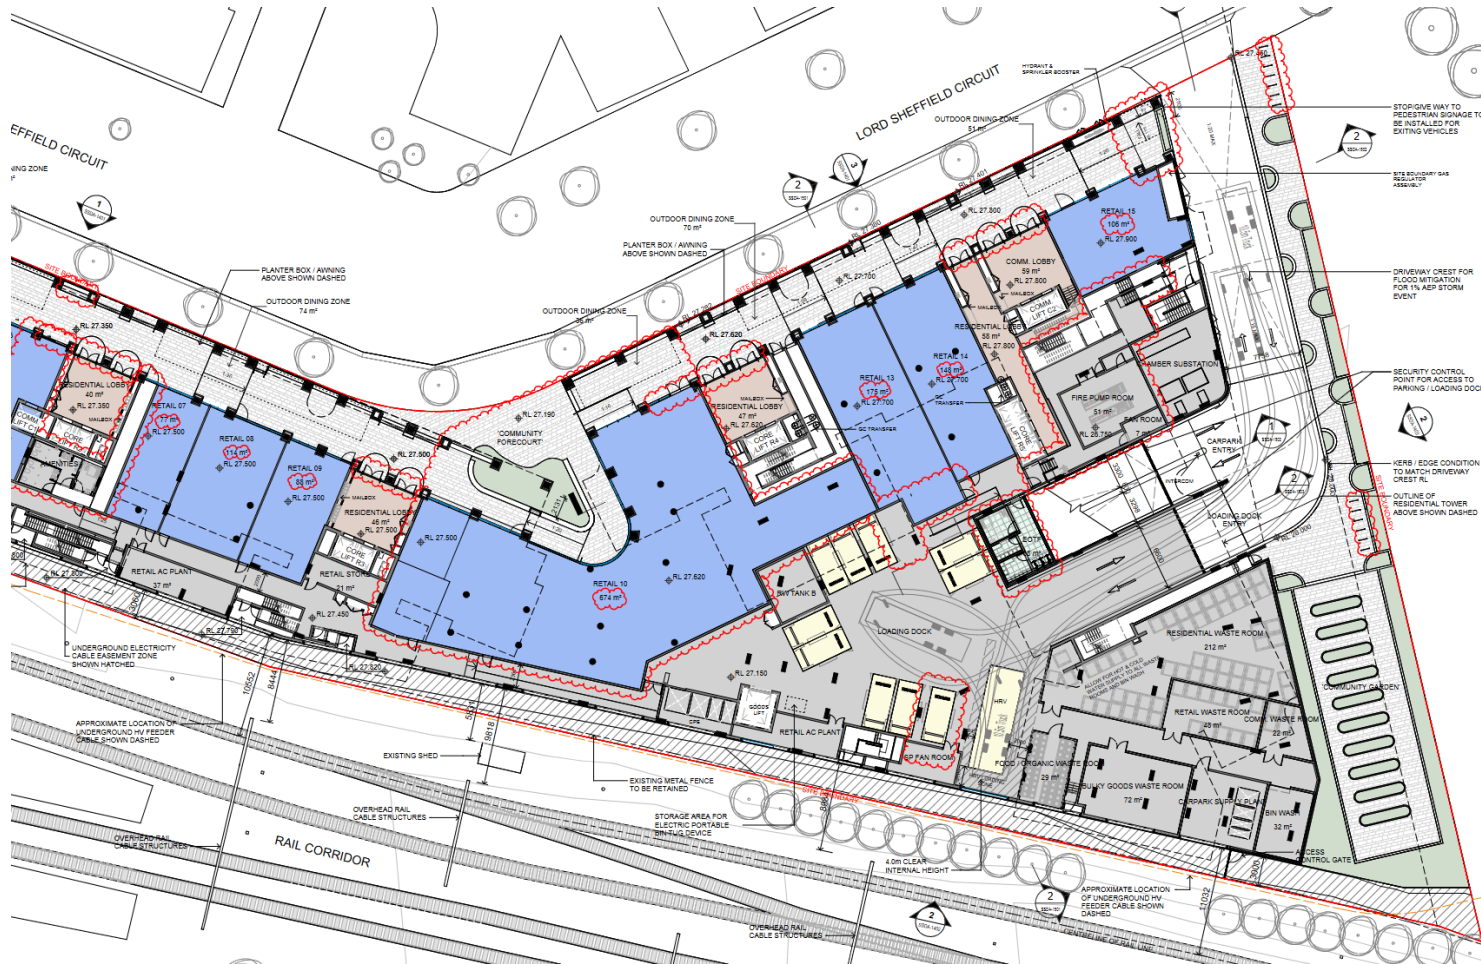

Source: SJB Architecture, Drawing no. SSDA-1003, Rev 26, 25.02.2026 – Floor Plan – GL.