



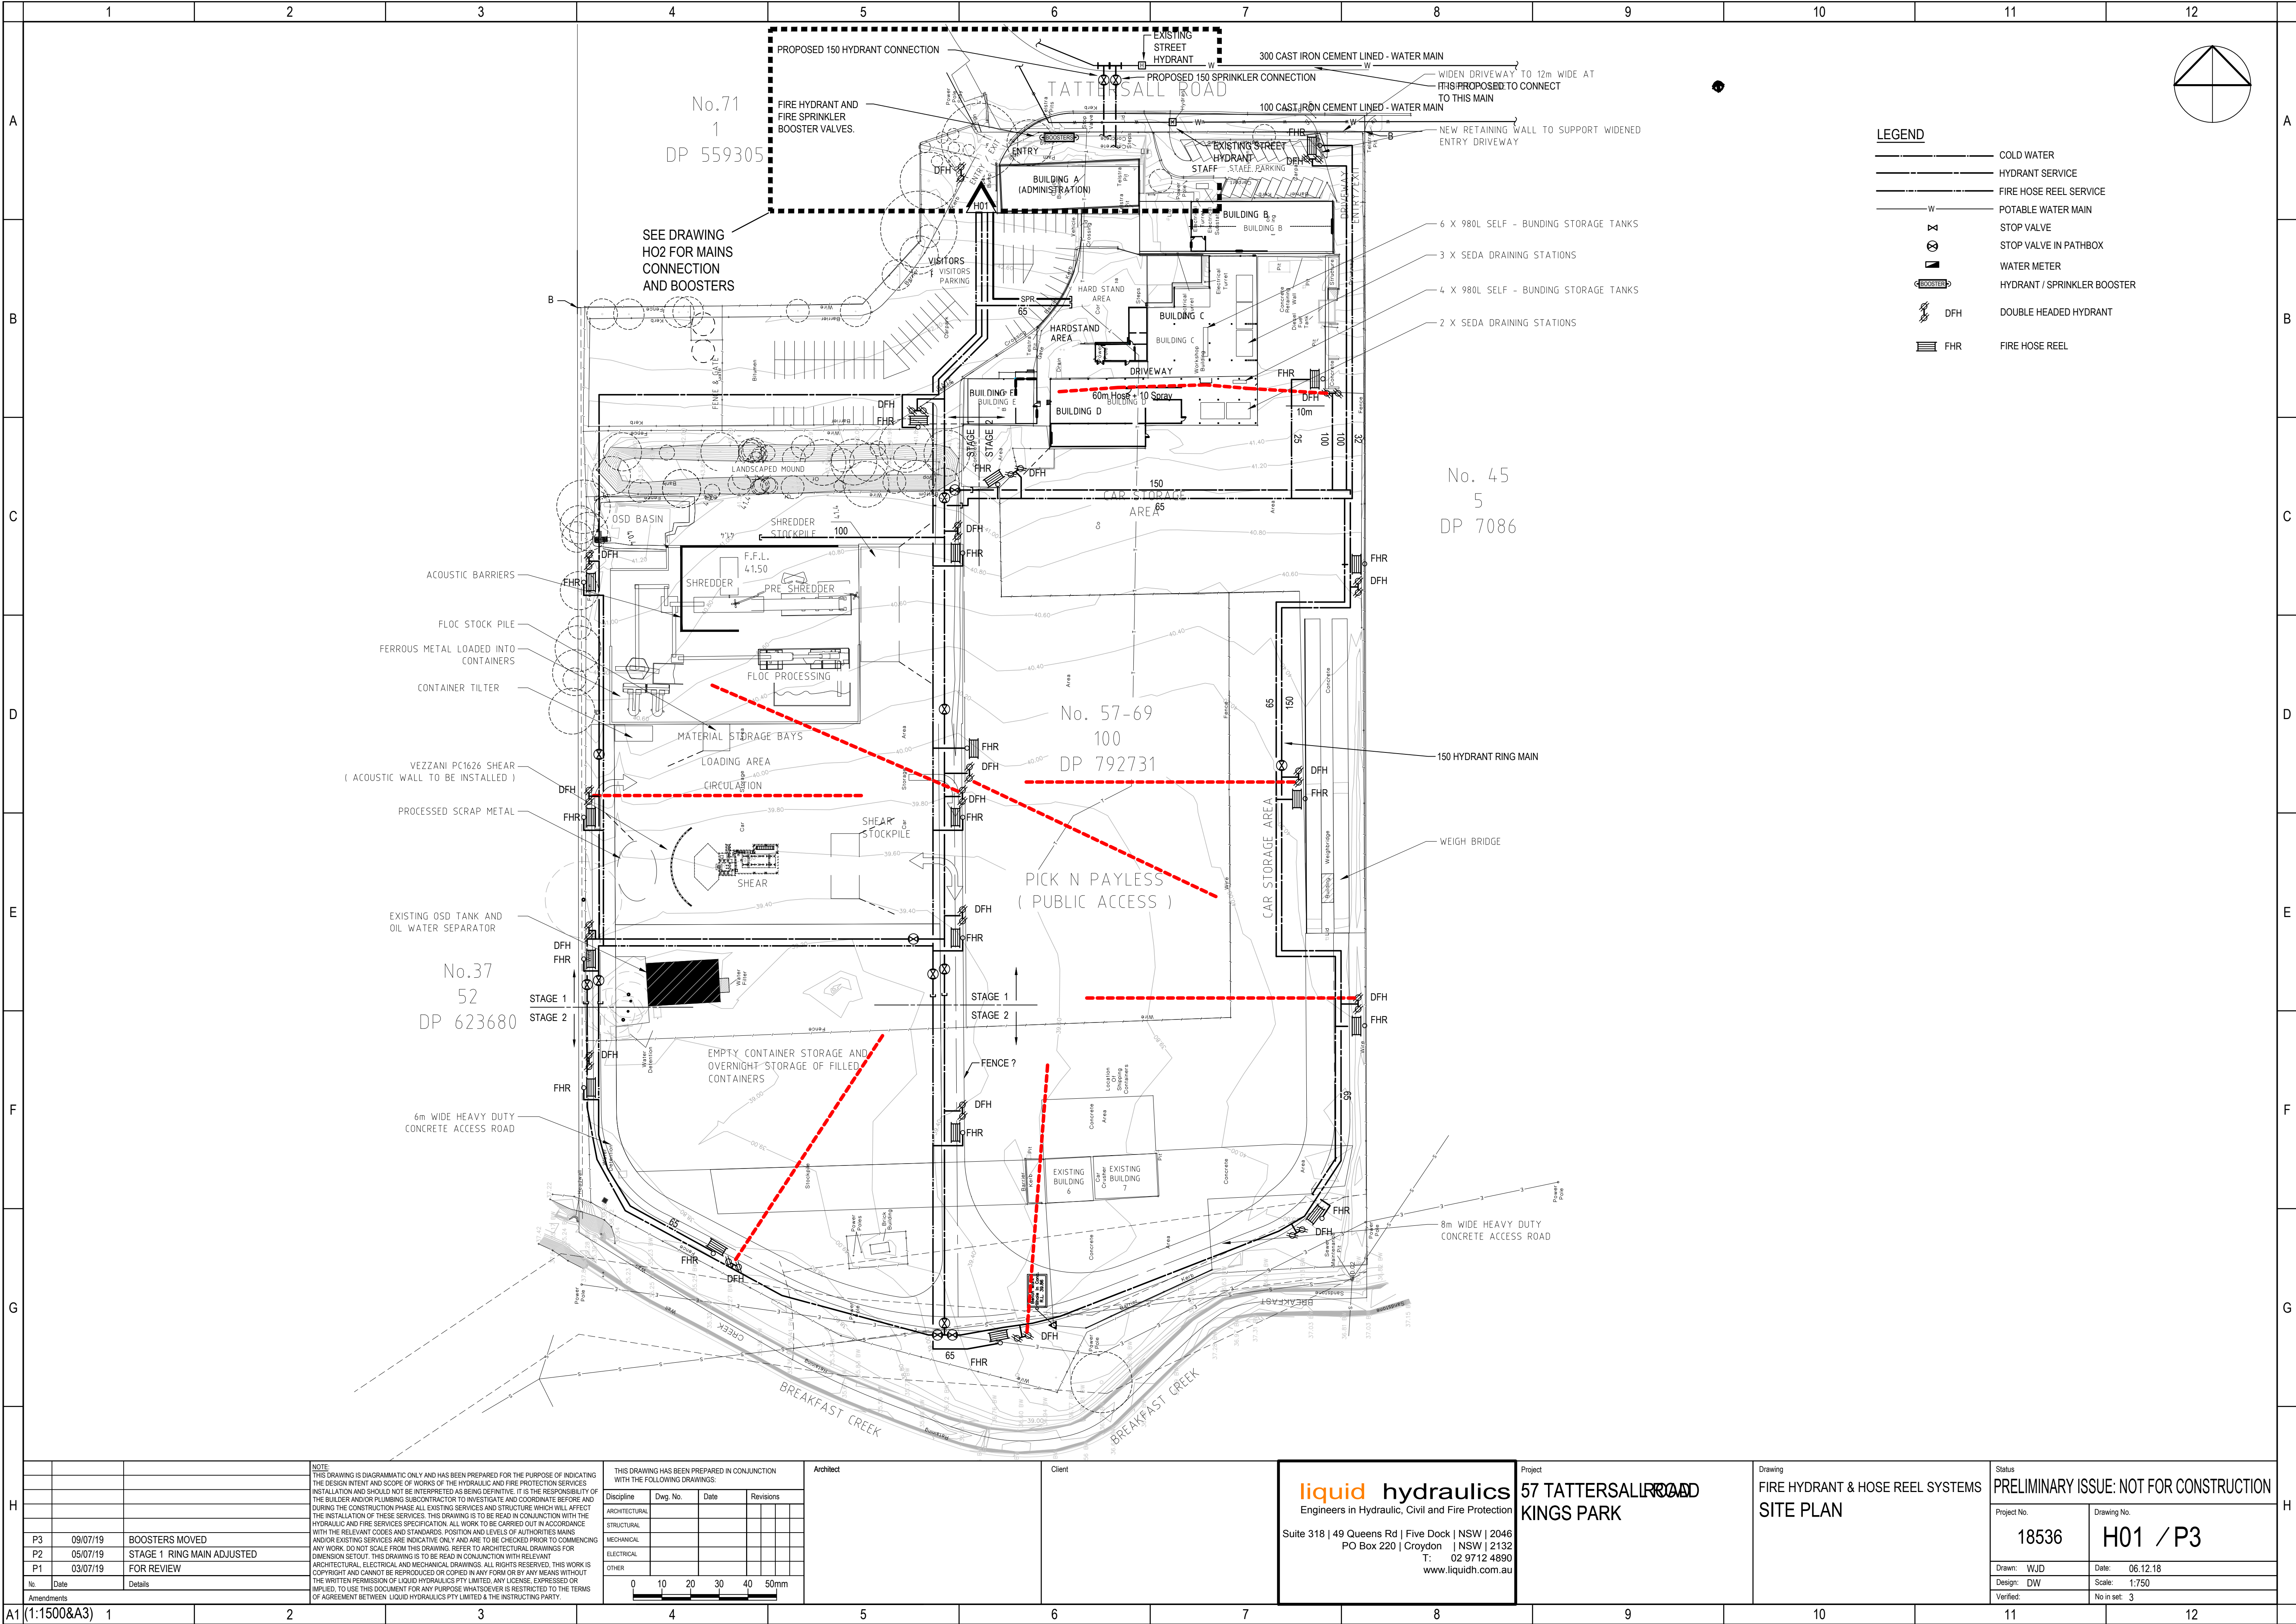


| H |               |          |      | <div>NOTE<br/>THIS DRAWING IS DIAGRAMMATIC ONLY AND HAS BEEN PREPARED FOR THE PURPOSE OF INDICATING THE DESIGN INTENT AND SCOPE OF WORKS OF THE HYDRAULIC AND FIRE PROTECTION SERVICES INSTALLATION AND SHOULD NOT BE INTERPRETED AS BEING DEFINITIVE. IT IS THE RESPONSIBILITY OF THE BUILDER AND/OR PLUMBING SUBCONTRACTOR TO INVESTIGATE AND COORDINATE BEFORE AND DURING THE CONSTRUCTION PHASE ALL EXISTING SERVICES AND STRUCTURE WHICH WILL AFFECT THE INSTALLATION OF THESE SERVICES. THIS DRAWING IS TO BE READ IN CONJUNCTION WITH THE HYDRAULIC AND FIRE SERVICES SPECIFICATION. ALL WORK TO BE CARRIED OUT IN ACCORDANCE WITH THE RELEVANT CODES AND STANDARDS. POSITION AND LEVELS OF AUTHORITIES MAINS AND/OR EXISTING SERVICES ARE INDICATIVE ONLY AND ARE TO BE CHECKED PRIOR TO COMMENCING ANY WORK. DO NOT SCALE FROM THIS DRAWING. REFER TO ARCHITECTURAL DRAWINGS FOR DIMENSION SETOUT. THIS DRAWING IS TO BE READ IN CONJUNCTION WITH RELEVANT ARCHITECTURAL, ELECTRICAL AND MECHANICAL DRAWINGS. ALL RIGHTS RESERVED. THIS WORK IS COPYRIGHT AND CANNOT BE REPRODUCED OR COPIED IN ANY FORM OR BY ANY MEANS WITHOUT THE WRITTEN PERMISSION OF LIQUID HYDRAULICS PTY LIMITED. ANY LICENSE, EXPRESSED OR IMPLIED, TO USE THIS DOCUMENT FOR ANY PURPOSE WHATSOEVER IS RESTRICTED TO THE TERMS OF AGREEMENT BETWEEN LIQUID HYDRAULICS PTY LIMITED &amp; THE INSTRUCTING PARTY.</div> |  |  |  |  |  |  |  |  |                      | <div>THIS DRAWING HAS BEEN PREPARED IN CONJUNCTION WITH THE FOLLOWING DRAWINGS:</div> <table><tr><th>Discipline</th><th>Dwg. No.</th><th>Date</th><th>Revisions</th></tr><tr><td>ARCHITECTURAL</td><td></td><td></td><td></td></tr><tr><td>STRUCTURAL</td><td></td><td></td><td></td></tr><tr><td>MECHANICAL</td><td></td><td></td><td></td></tr><tr><td>ELECTRICAL</td><td></td><td></td><td></td></tr><tr><td>OTHER</td><td></td><td></td><td></td></tr></table> |  |  |                         | Discipline                                 | Dwg. No. | Date | Revisions | ARCHITECTURAL |  |  |  | STRUCTURAL |  |  |  | MECHANICAL |  |  |  | ELECTRICAL |  |  |  | OTHER |  |  |  | <div>Architect</div> |  |  |  | <div>Client</div> |  |  |  | <div>Project</div> <div>57 TATTERSALL ROAD<br/>KINGS PARK</div> |  |  |  | <div>Drawing</div> <div>FIRE HYDRANT &amp; HOSE REEL SYSTEMS<br/>SITE PLAN</div> |  |  |  | <div>Status</div> <div>PRELIMINARY ISSUE: NOT FOR CONSTRUCTION</div> |  |  |  |
|---|
|   | Discipline    | Dwg. No. | Date | Revisions   | |
|   | ARCHITECTURAL | |
|   | STRUCTURAL    | |
|   | MECHANICAL    | |
|   | ELECTRICAL    | |
|   | OTHER         | |
|   |               |          |      |   |  |  |  |  |  |  |  |  |                      | <div>Project No.</div> <div>18536</div>   |  |  |                         | <div>Drawing No.</div> <div>H01 / P3</div> | |
|   |               |          |      |   |  |  |  |  |  |  |  |  |                      | <div>Drawn: WJD</div>   |  |  |                         | <div>Date: 06.12.18</div>                  | |
|   |               |          |      |   |  |  |  |  |  |  |  |  |                      | <div>Design: DW</div>   |  |  |                         | <div>Scale: 1:750</div>                    | |
|   |               |          |      |   |  |  |  |  |  |  |  |  | <div>Verified:</div> |   |  |  | <div>No in set: 3</div> | |
| |
| |
| |
| |
| |
| |

| |
|---|
| A1 (1:1500&A3) | 1 | |
|---|

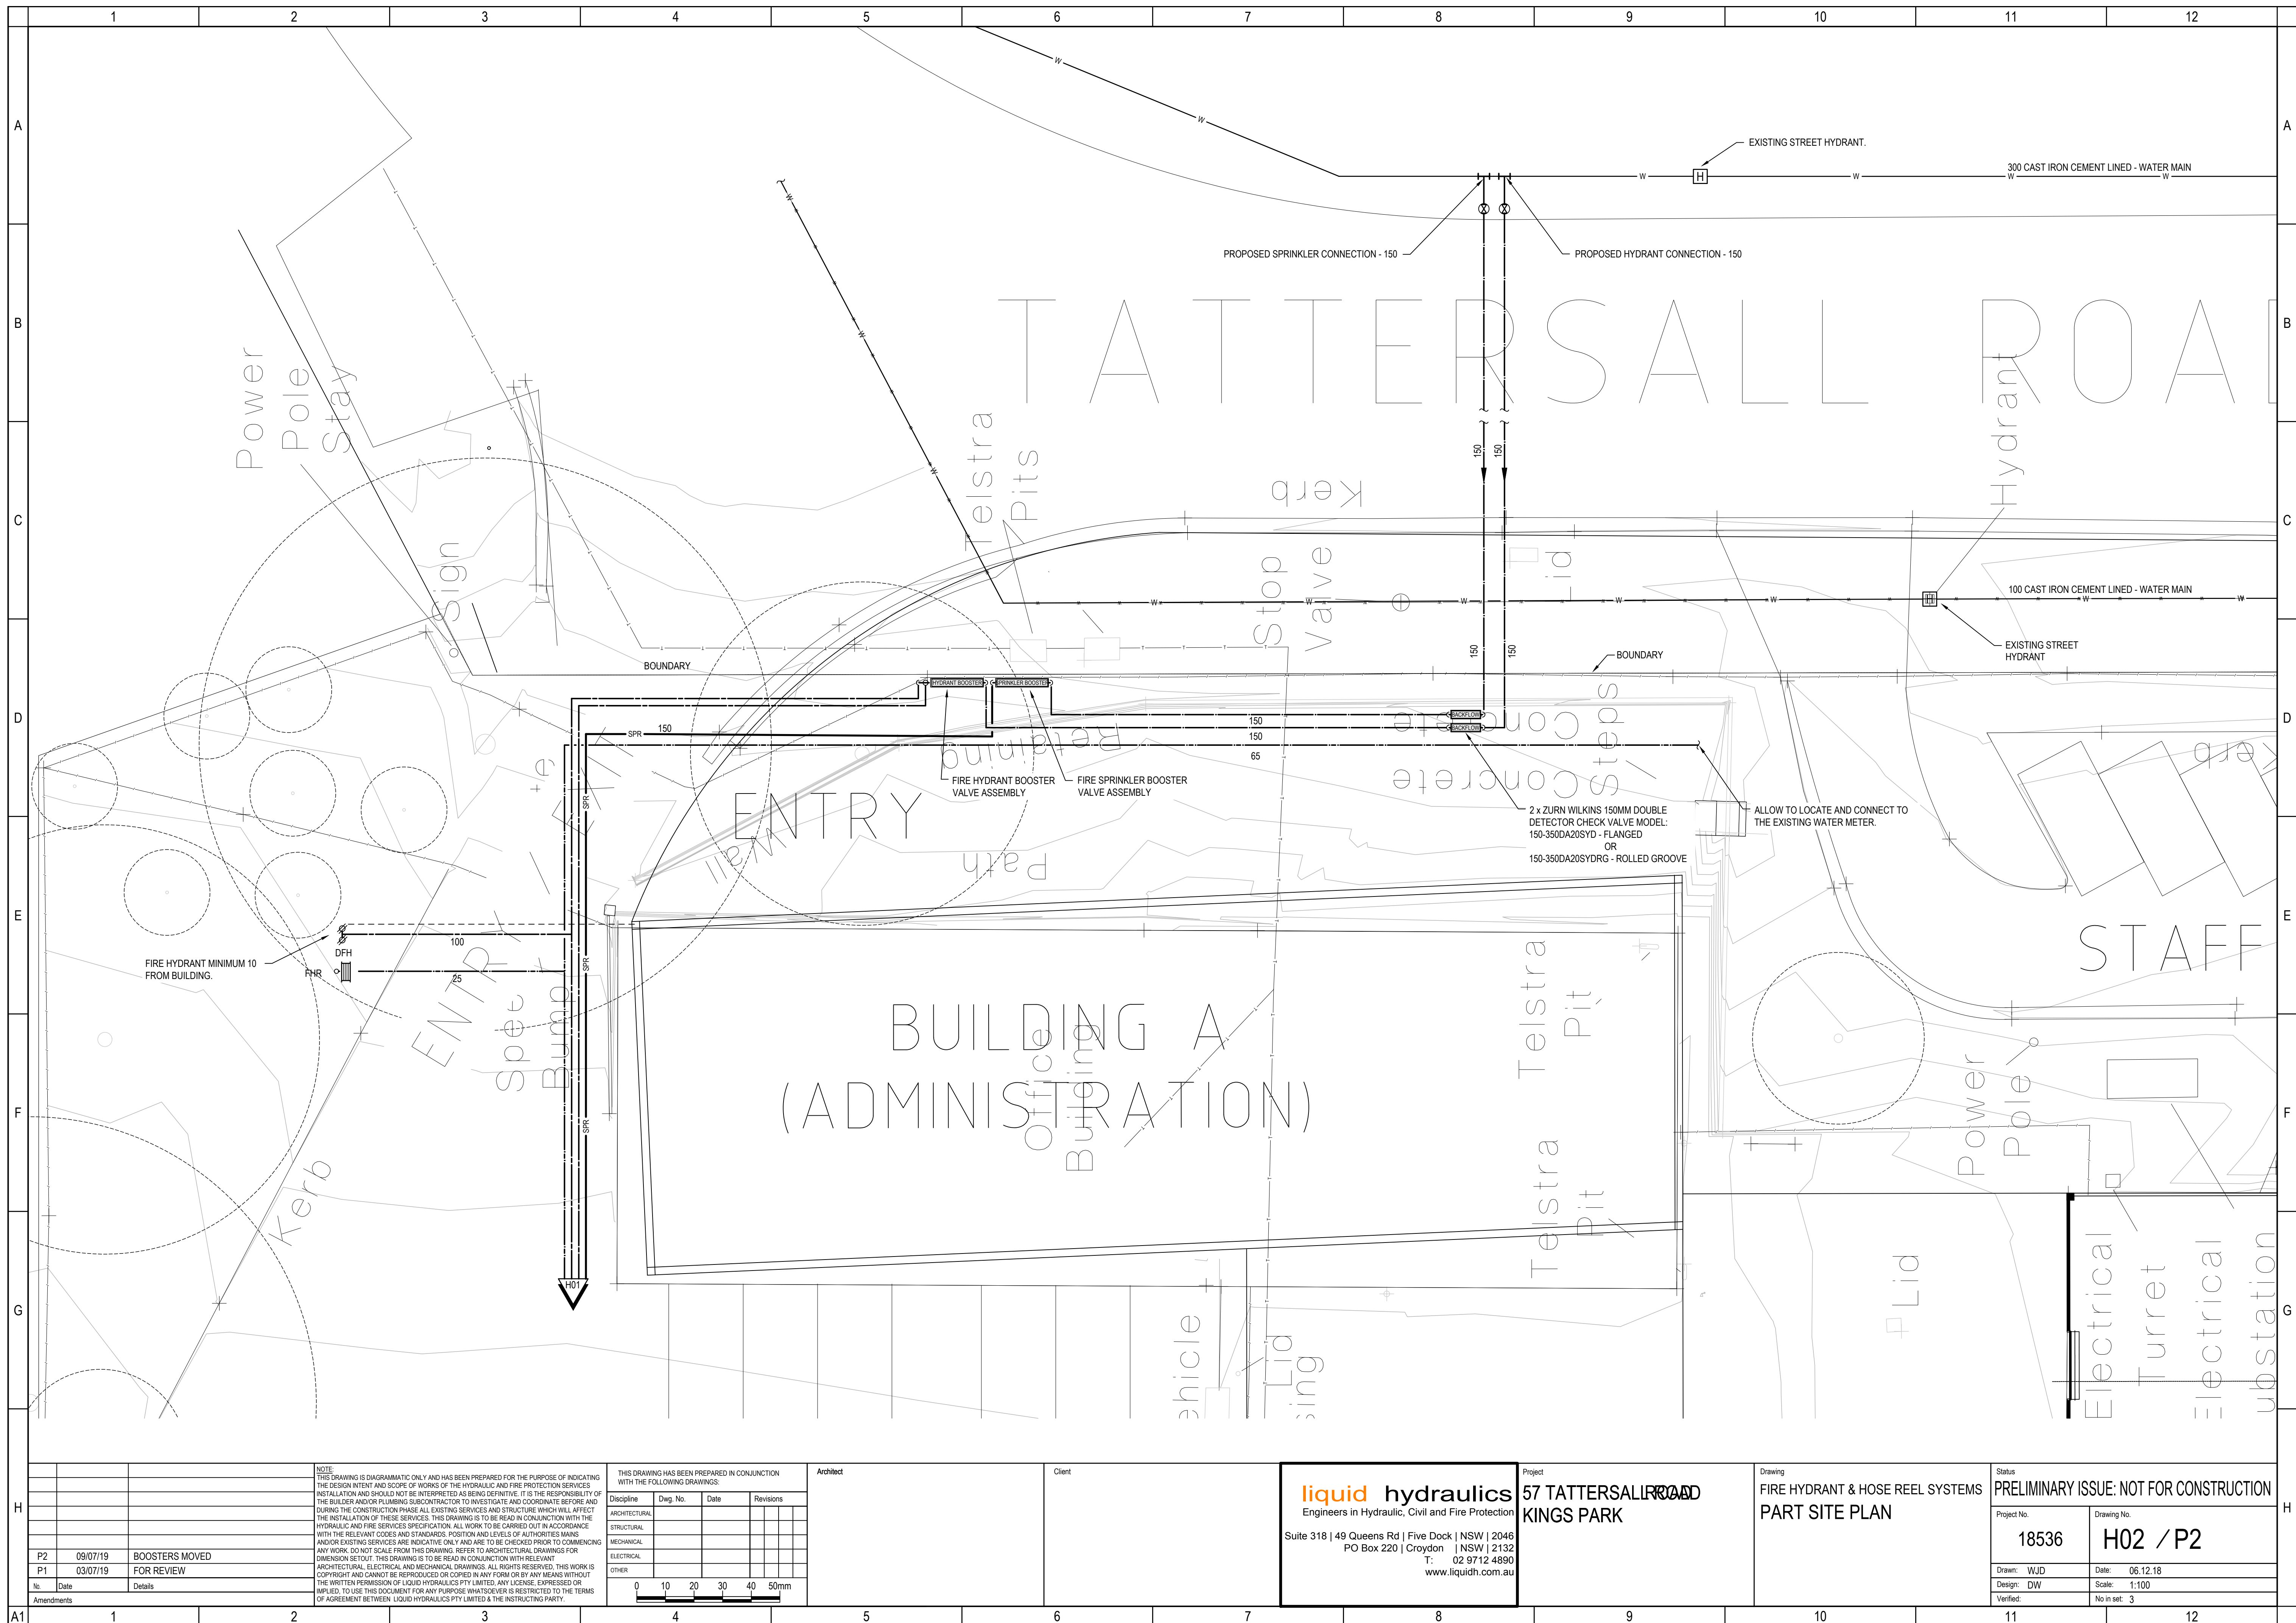







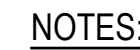


1. ENCLOSURE DIMENSIONS:  
1100mm HIGH x 2050mm WIDE x 500mm DEEP
2. PROVIDE INSTALLATION DETAILS INCLUDING  
DIMENSIONS FOR APPROVAL PRIOR TO CONSTRUCTION
3. SUPPORTS NOT SHOWN

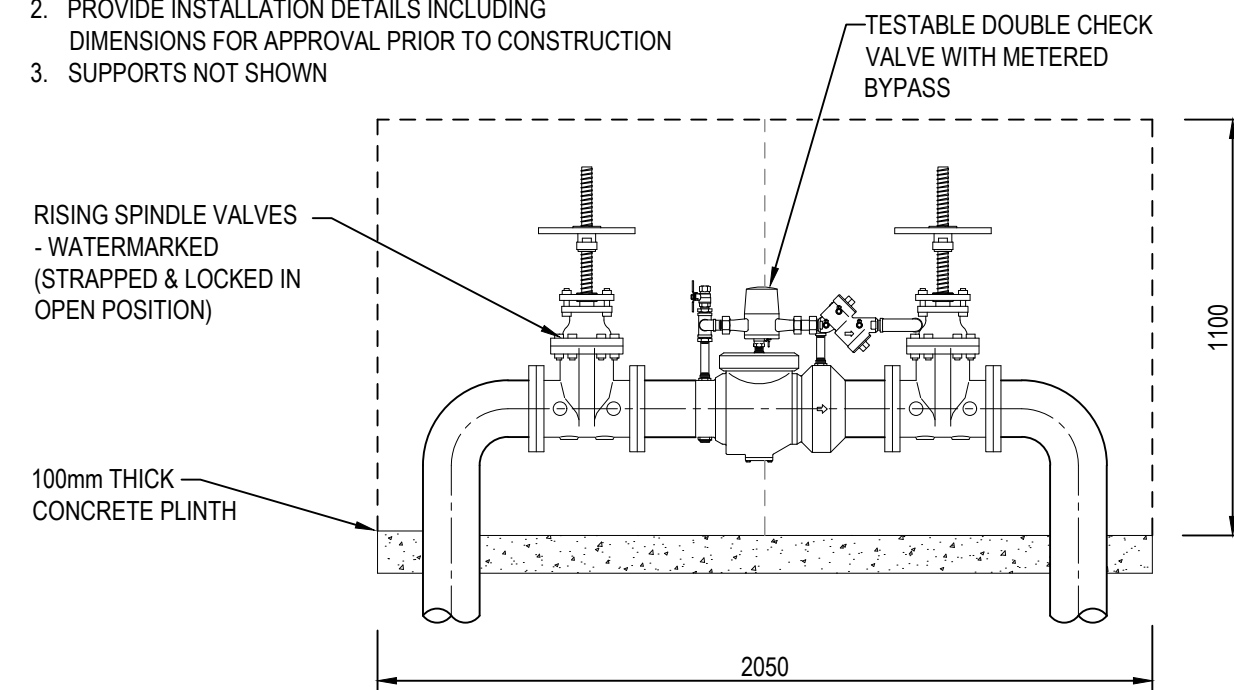

D1 150mm TESTABLE DOUBLE CHECK VALVE  
- NOT TO SCALE

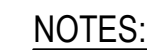


1. ENCLOSURE DIMENSIONS:  
1350mm HIGH x 1850mm WIDE x 450mm DEEP
2. ENTIRE BOOSTER VALVE ARRANGEMENT IS TO BE  
INSTALLED IN ACCORDANCE WITH AS2419.1, AS2419.2 & AS2419.3
3. PROVIDE INSTALLATION DETAILS INCLUDING DIMENSIONS FOR  
APPROVAL PRIOR TO CONSTRUCTION
4. SUPPORTS NOT SHOWN

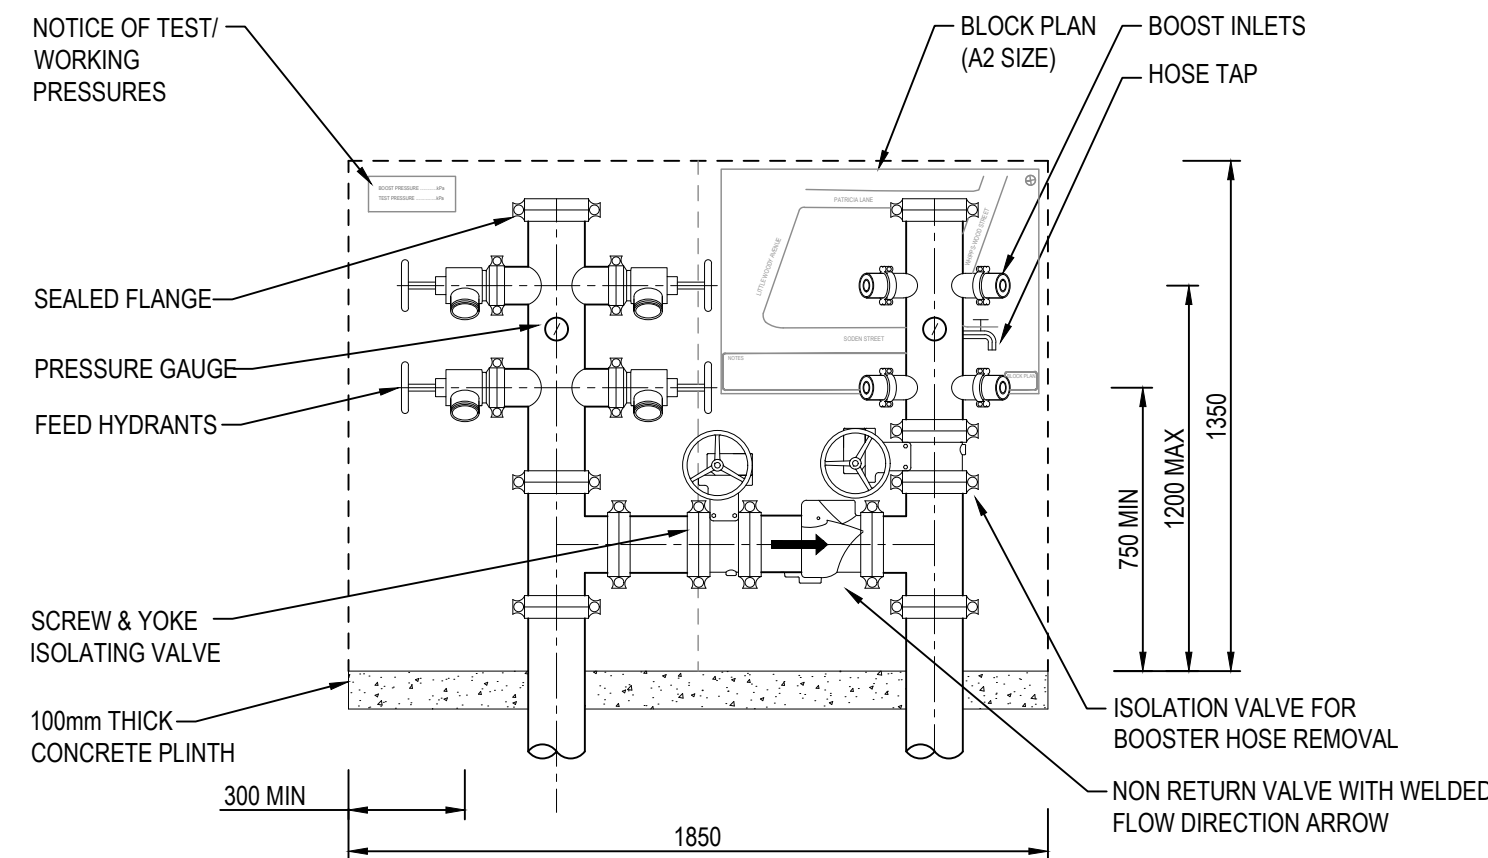


D2 150mm SPRINKLER BOOSTER VALVE  
- NOT TO SCALE



1. ENCLOSURE DIMENSIONS:  
1350mm HIGH x 1850mm WIDE x 450mm DEEP
2. ENTIRE BOOSTER VALVE ARRANGEMENT IS TO BE  
INSTALLED IN ACCORDANCE WITH AS2419.1, AS2419.2 & AS2419.3
3. PROVIDE INSTALLATION DETAILS INCLUDING DIMENSIONS FOR  
APPROVAL PRIOR TO CONSTRUCTION
4. SUPPORTS NOT SHOWN

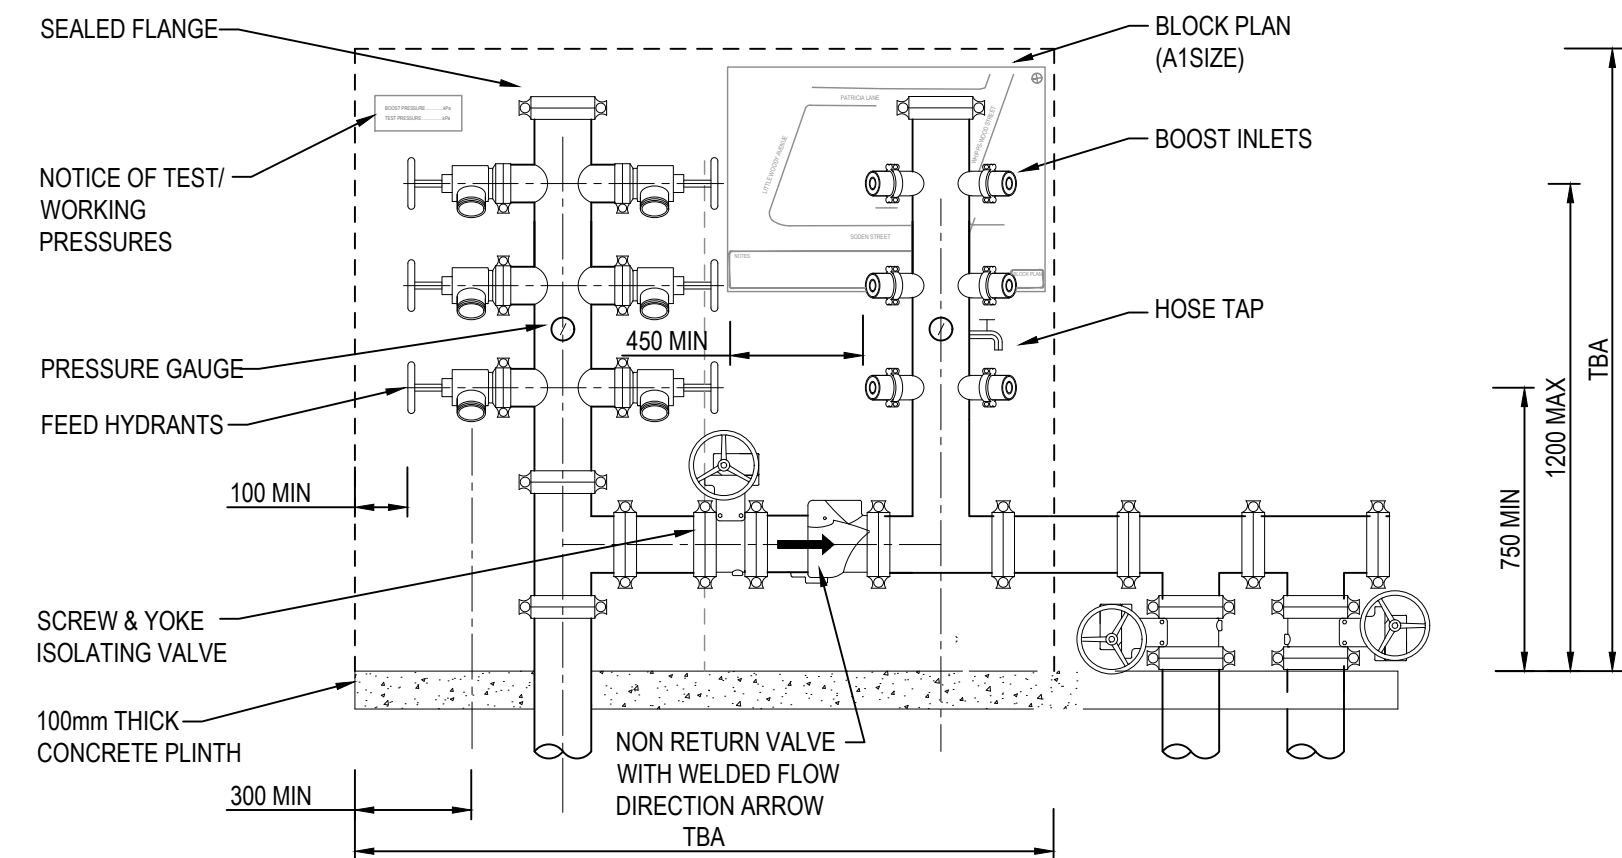


D3 150mm HYDRANT BOOSTER VALVE  
- NOT TO SCALE

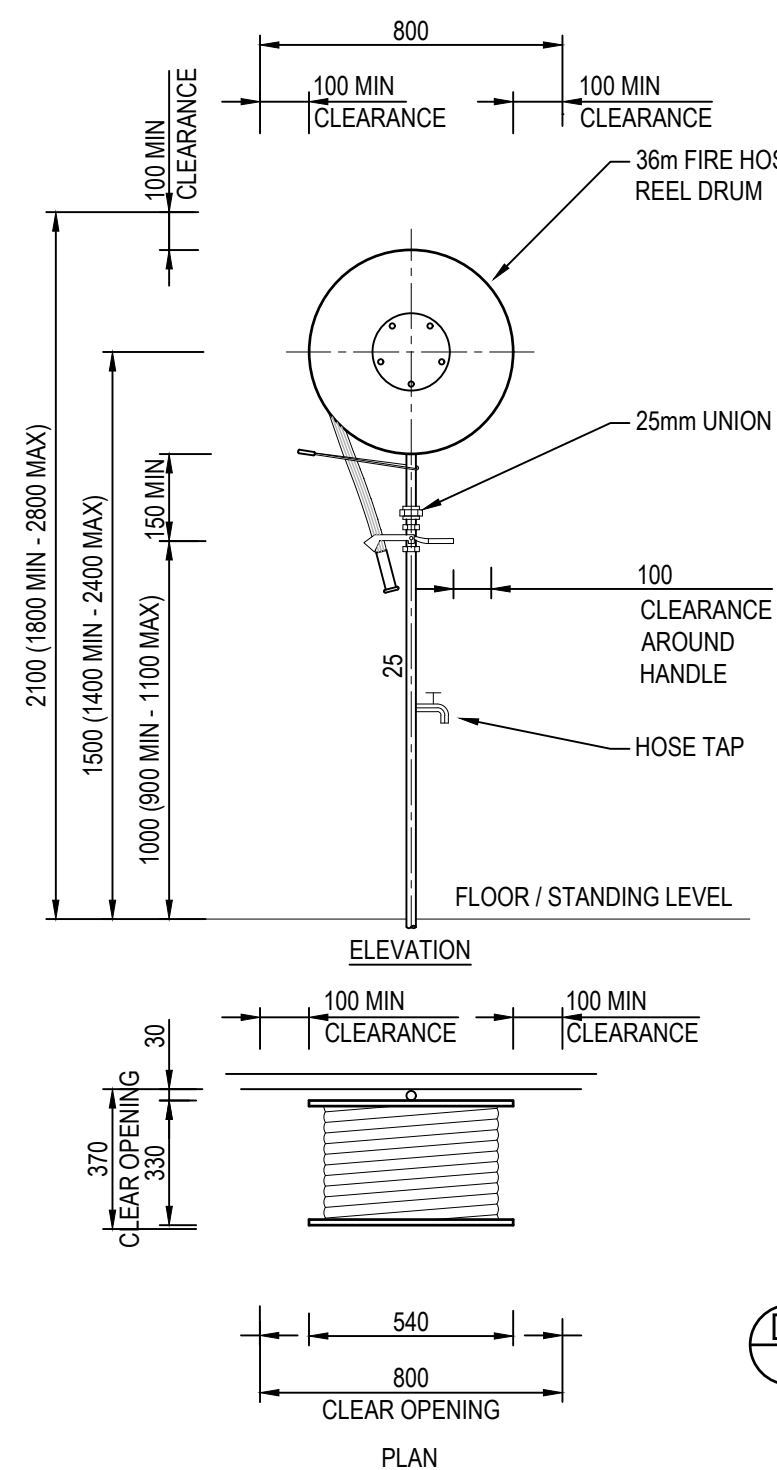



- NOTES:

1. FIRE HOSE REEL ASSEMBLIES SHALL COMPLY WITH AS 1221.
2. FIRE HOSE REEL INSTALLATIONS SHALL COMPLY WITH AS 2441
3. THE FIRE HOSE REEL ASSEMBLY SHALL BE MOUNTED SECURE IN ACCORDANCE WITH THE MANUFACTURERS INSTRUCTIONS.
4. THE STRUCTURE ON WHICH THE FIRE HOSE REEL IS MOUNTED SHALL BE CAPABLE OF SUPPORTING THE MASS OF THE CHARGED ASSEMBLY AND ABLE TO WITHSTAND ALL OPERATIONAL FORCES.
5. MIN. 100mm CLEARANCE TO BE MAINTAINED AROUND FIRE HOSE REEL DRUM AND OPERATING VALVE AS PER AS2441.
6. FIRE HOSE REEL IS BFI STYLE.
7. PROVIDE UV COVER OVER HOSE REEL FOR WEATHER PROTECTION.

D6 FIRE HOSE REEL ON WALL  
- NOT TO SCALE

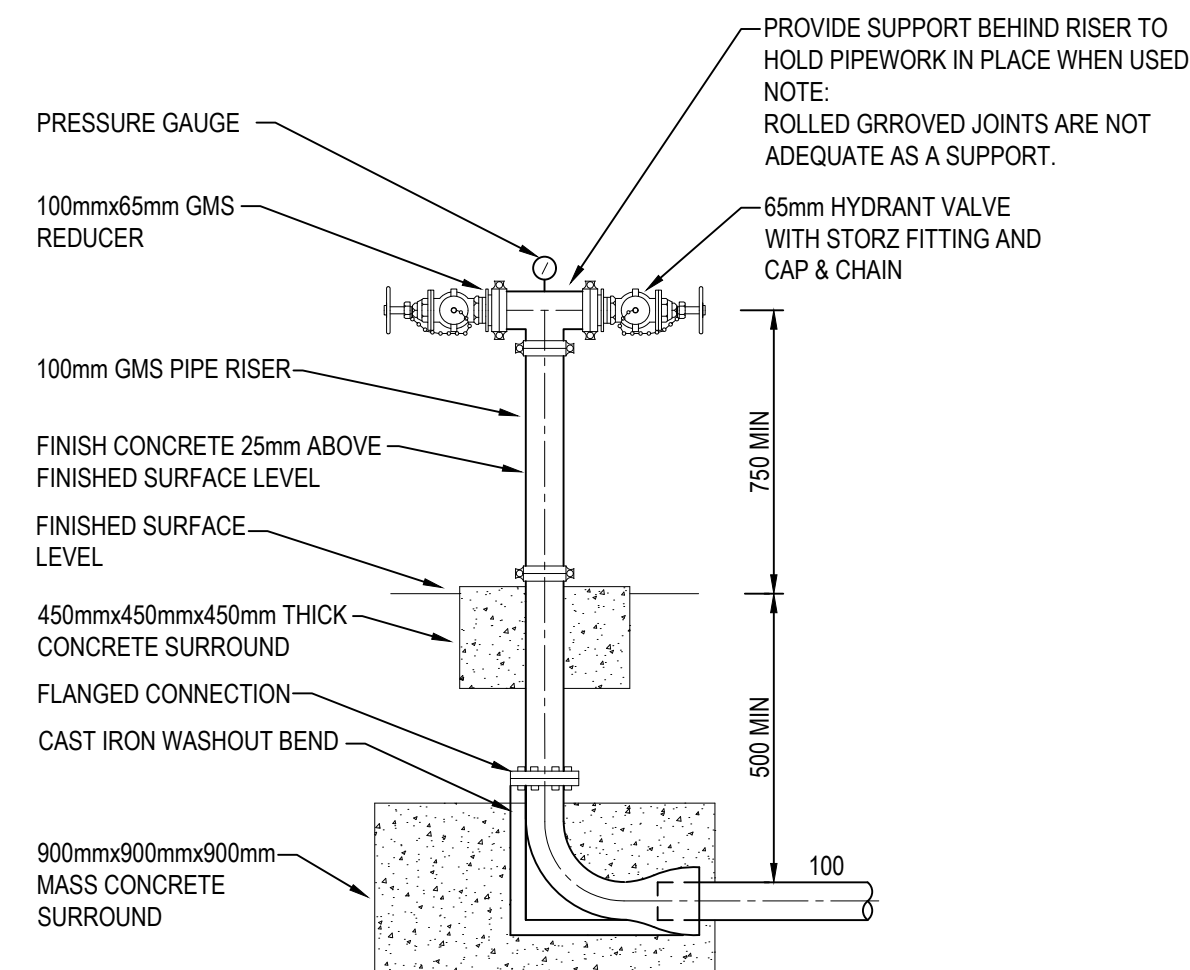

D5 EXTERNAL DOUBLE HEADED FIRE HYDRANT  
- NOT TO SCALE

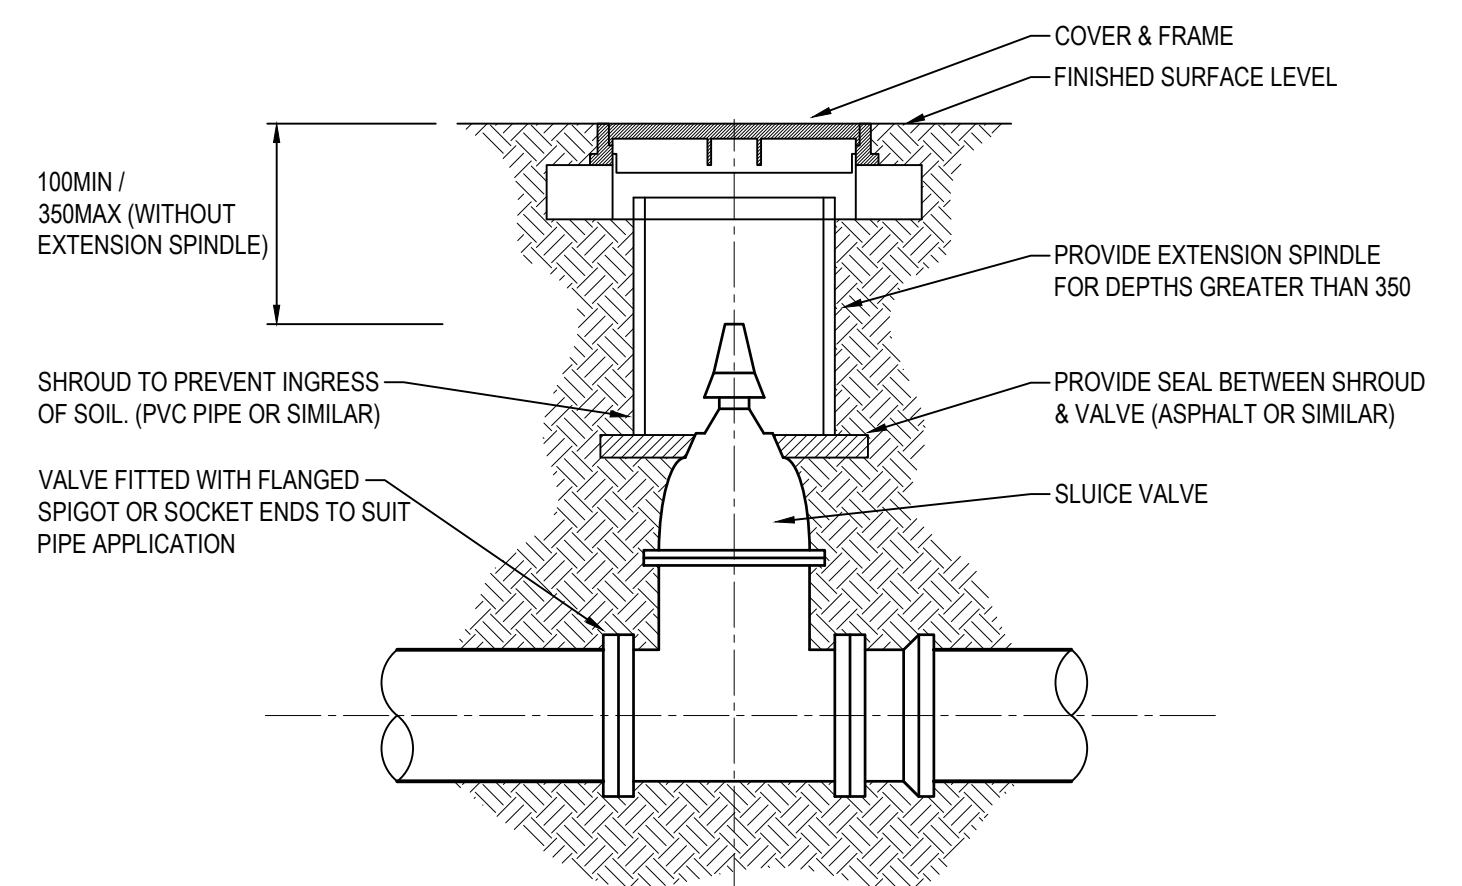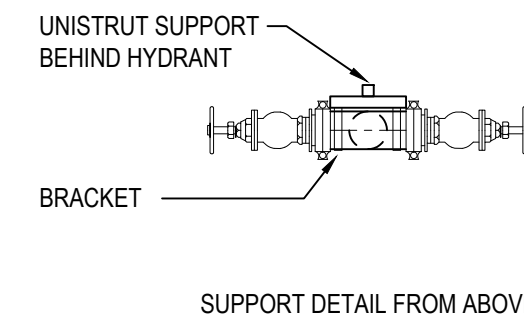

D4 FIRE HYDRANT SLUICE VALVE  
NOT TO SCALE

[illegible]