


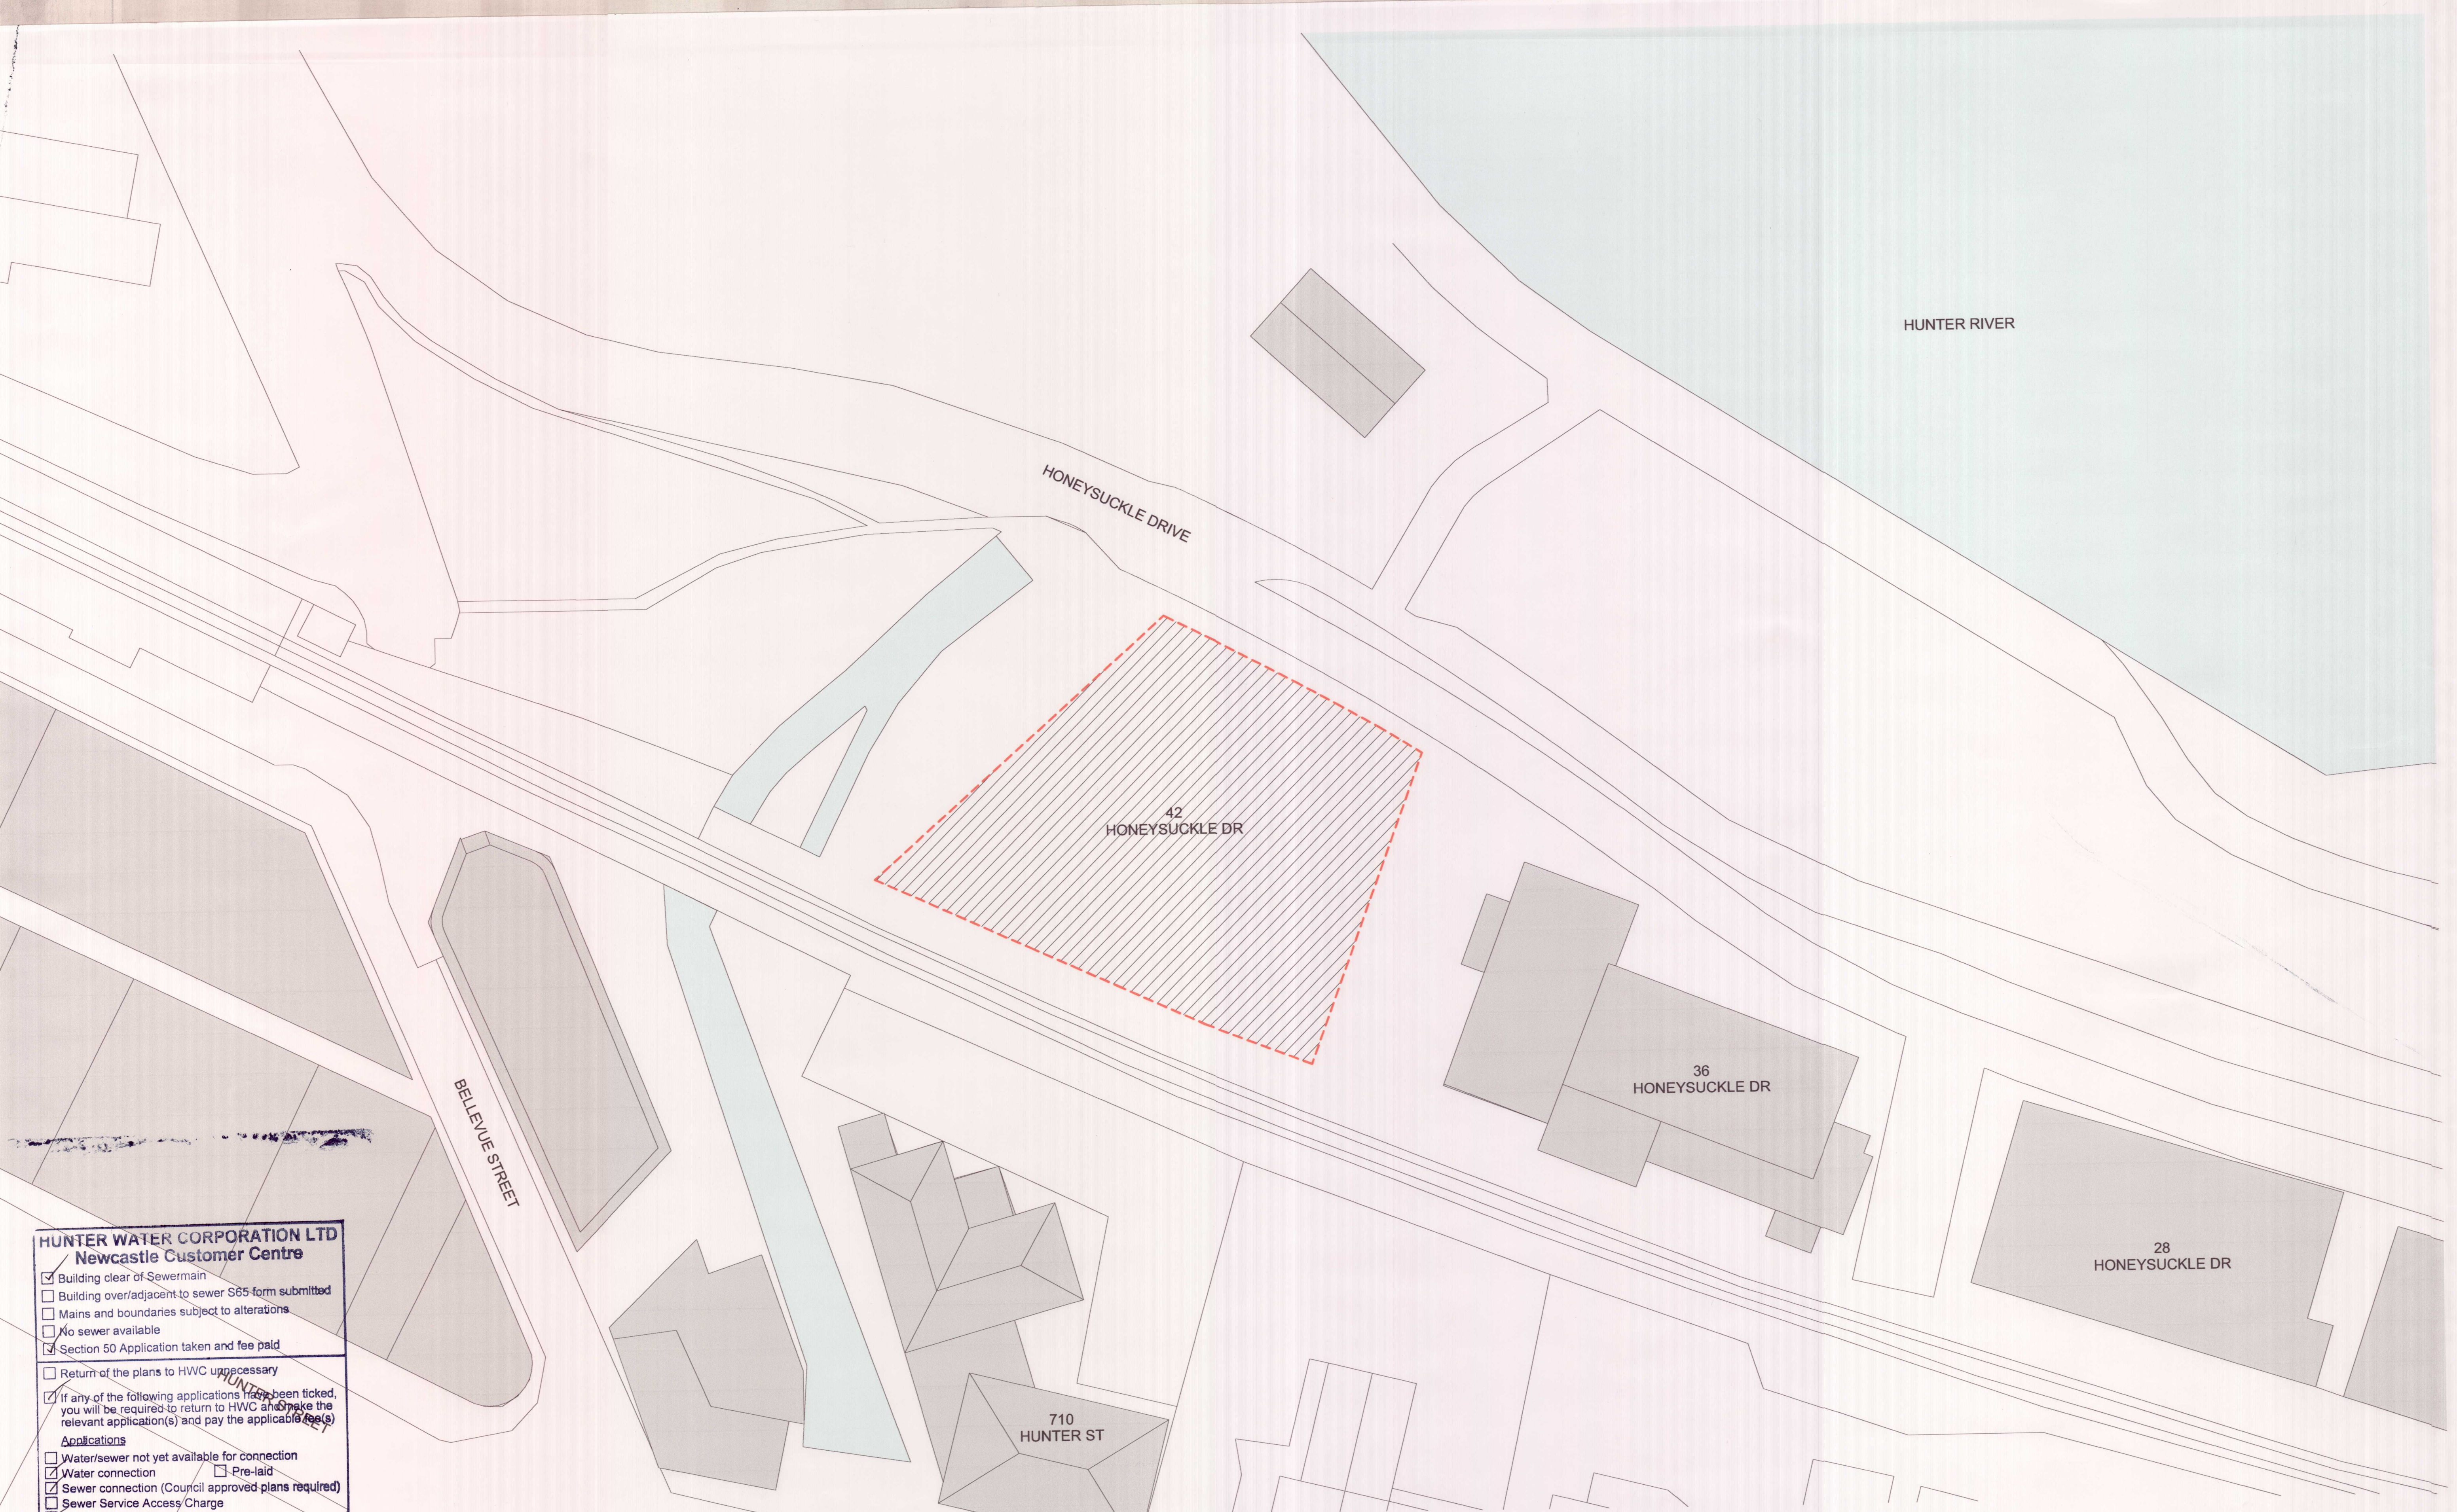

HUNTER WATER CORPORATION LTD
Newcastle Customer Centre

☒ Building clear of Sewermain
☐ Building over/adjacent to sewer S65 form submitted
☐ Mains and boundaries subject to alterations
☐ No sewer available
☒ Section 50 Application taken and fee paid

☐ Return of the plans to HWC unnecessary

☒ If any of the following applications have been ticked, you will be required to return to HWC and make the relevant application(s) and pay the applicable fee(s)

Applications

☐ Water/sewer not yet available for connection
☒ Water connection ☐ Pre-laid
☒ Sewer connection (Council approved plans required)
☐ Sewer Service Access Charge
☒ Hydraulic Drawings (plans required)
☐ Trade Waste
☐ Pressure Sewer Connection
☐ Disconnection of Sewer ☐ Return Water Meter
☐ Systems Charge Applicable
☐ Other

Customer No: _____

Checked by: KH Date: 5.10.17

HUNTER WATER CORPORATION

BUILDING CLEAR OF CORPORATION'S ASSETS
CONDITIONS OF CORPORATION'S
EASEMENTS STILL APPLY

Checked By: KH Date: 5.10.17

42 Honeysuckle Drive
42 Honeysuckle Drive, Newcastle

Site
Site Plan

A	27/09/17	DA Draft	DOMA	BS
Revision	Date	Description	Initial	Checked

Check all dimensions and site conditions prior to commencement of any work, the purchase or ordering of any materials, fittings, plant, services or equipment and the preparation of shop drawings and or the fabrication of any components.
Do not scale drawings - refer to figured dimensions only. Any discrepancies shall immediately be referred to the architect for clarification.
All drawings may not be reproduced or distributed without prior permission from the architect.

Scale	1 : 500	@ A1	1:1000 @ A3
Drawn	MDJ	Checked	VG
Project no.	s12109		
Status	DA		
Plot Date	27/09/2017 6:06:07 PM		
Plot File	\\lv-vfp-01\home\JD\MD\Documents\42HONEYSUCKLEDRIVE_BS_ARCH_DA_JDM.rvt		
Drawing no.	A01.001	Revision	A

Melbourne 1 Nicholson Street
Melbourne VIC 3000 Australia
T 03 8664 6200 F 03 8664 6300
email mel@batesmart.com.au
http://www.batesmart.com.au

Sydney 43 Brisbane Street
Surry Hills NSW 2010 Australia
T 02 8354 5100 F 02 8354 5199
email syd@batesmart.com.au
http://www.batesmart.com.au

Bates Smart Pty Ltd ABN 70 004 999 400

BATESSMART