

ALL DIMENSIONS ARE IN METER

SITE PLAN
SCALE: 1:25000

CENTRALISED BATTERY ENERGY STORAGE SYSTEM(BESS) FORMAT

DETAIL A
SCALE: N.T.C


REV	REVISION DESCRIPTION	DATE	DRAWN	DESIGNED	CHECKED	APPROVED
A	PRELIMINARY DESIGN	22/09/2021	K.T	M.C	R.B	E.N
B	DRAWING UPDATED	25/10/2021	K.T	P.G	P.H	E.N

Photon Energy
 Photon Energy Engineering Australia Pty Ltd
 ABN : 71 159 386 295
 Address: 204/55 Grafton Street, Bondi Junction NSW 2022
 Phone : 02 8021 3383
 Email : info.aus@photonenergy.com, Website: www.photonenergy.com.au



CLIENT	MARYVALE SOLAR FARM PTY LTD	DRAWING No.	PEA-17-187-C-DWG-101
PROJECT	150MVA 132/33kV SOLAR AND BATTERY STORAGE 121 MARYVALE ROAD, MARYVALE NSW, 2820	DRAWN :	K.TAING
TITLE	40' CONTAINER BATTERY STORAGE GENERAL ARRANGEMENT	DESIGNER:	M.CILJA
		CHECKED :	R.IBRAHIM
		APPROVED :	E.NEMME
		ISSUE DATE:	08/04/2021
		SCALE:	A3 1:250

THIS DRAWING AND ALL TECHNICAL DATA CONTAINED HEREIN IS THE PROPERTY OF PHOTON ENERGY AND MUST NOT BE DISCLOSED TO A THIRD PARTY OR COPIED OR REPRODUCED IN ANY FORM WITHOUT THE WRITTEN CONSENT OF PHOTON ENERGY.

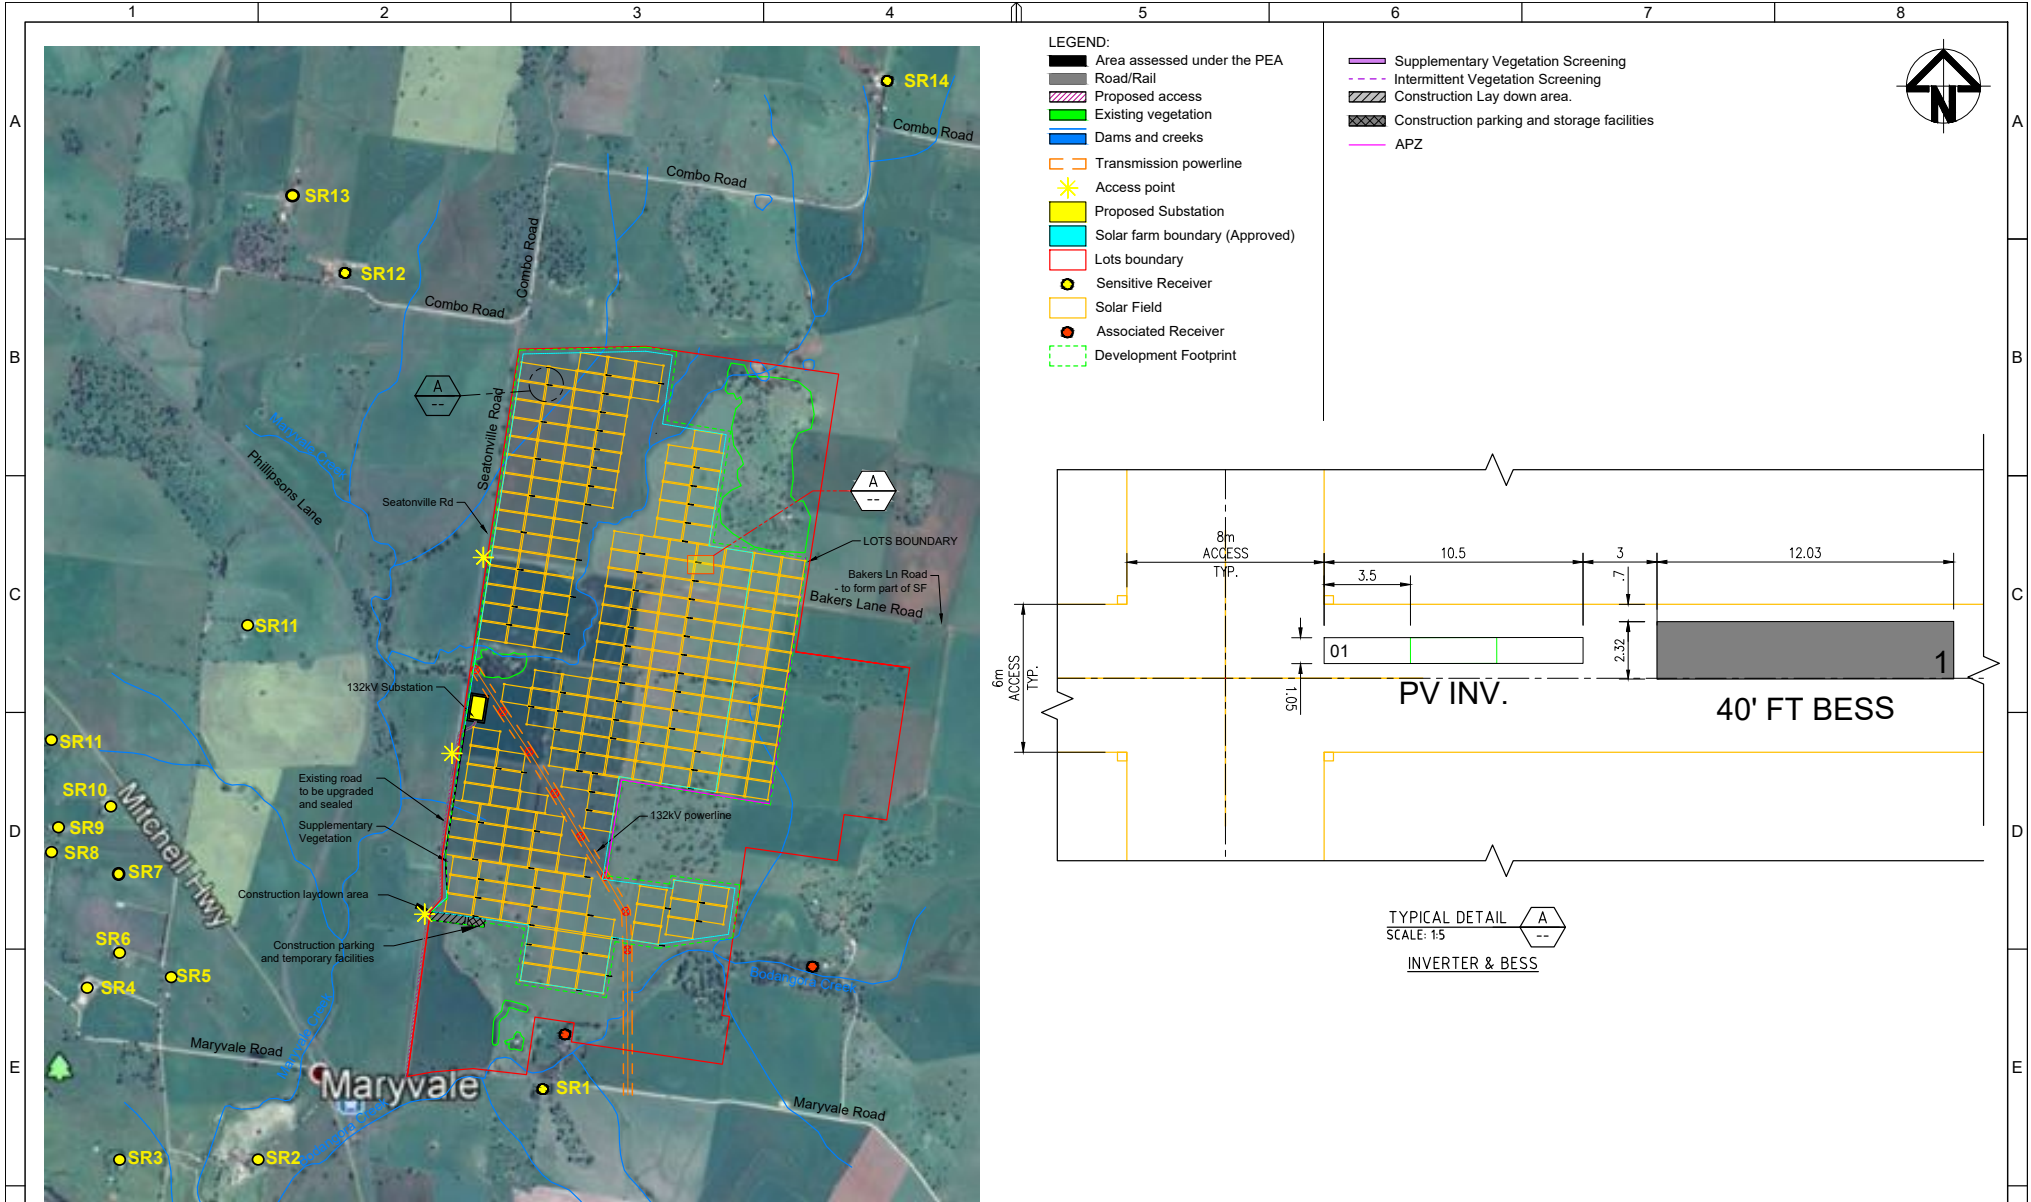

ALL DIMENSIONS ARE IN METER **SITE PLAN** **DISTRIBUTED BATTERY ENERGY STORAGE SYSTEM(BESS) FORMAT**
SCALE: 1: 25000

REV	REVISION DESCRIPTION	DATE	DRAWN	DESIGNED	CHECKED	APPR
A	PRELIMINARY DESIGN	12/08/2021	K.T	P.G	R.J	R.I
B	DETAILS REVISED - ROAD AND CREEK NAME ADDED	22/09/2021	K.T	P.G	R.J	R.I
C	DRAWING UPDATED	25/10/2021	K.T	P.G	R.J	R.I

Photon Energy
Photon Energy Engineering Australia Pty Ltd
ABN : 71 159 386 295
Address : 204/55 Grafton Street, Bondi Junction NSW 2022
Phone : 02 8021 3383
Email : info.aus@photonenergy.com, Website: www.photonenergy.com.au



CLIENT	MARYVALE SOLAR FARM PTY LTD
PROJECT	150MVA 132/33kV SOLAR AND BATTERY STORAGE 121 MARYVALE ROAD, MARYVALE NSW, 2820
TITLE	40' CONTAINER BATTERYS STORAGE - DC COUPLED OPTION GENERAL ARRANGEMENT

DRAWING No.	PEA-17-187-C-DWG-001
DRAWN :	K.TAING
DESIGNER :	P.GREEN
CHECKED :	R.IBRAHIM
APPROVED :	R.IBRAHIM
ISSUE DATE:	12/08/2021
SCALE:	A3 1:25, 1:5

REV **C**

THIS DRAWING AND ALL TECHNICAL DATA CONTAINED HEREIN IS THE PROPERTY OF PHOTON ENERGY AND MUST NOT BE DISCLOSED TO A THIRD PARTY OR COPIED OR REPRODUCED IN ANY FORM WITHOUT THE WRITTEN CONSENT OF PHOTON ENERGY.