




© COMMERCIAL & INDUSTRIAL PROPERTY PTY LTD. THIS DRAWING IS THE PROPERTY OF CIP DEVELOPING BUILDING RELATIONSHIPS SUCCESS. IT IS TO BE USED FOR THE PROJECT ONLY AND NOT BE REPRODUCED OR COPIED IN ANY MANNER WITHOUT THE WRITTEN PERMISSION OF CIP DEVELOPING BUILDING RELATIONSHIPS SUCCESS. ANY DIMENSIONS SHOWN ON DRAWINGS ARE APPROXIMATE ONLY AND ARE SUBJECT TO CONFIRMATION BY SURVEY.

REVISIONS

REVISIONS	DATE
A PRELIMINARY ISSUE	29.09.17
B PRELIMINARY ISSUE	03.10.17
C PRELIMINARY ISSUE	04.10.17

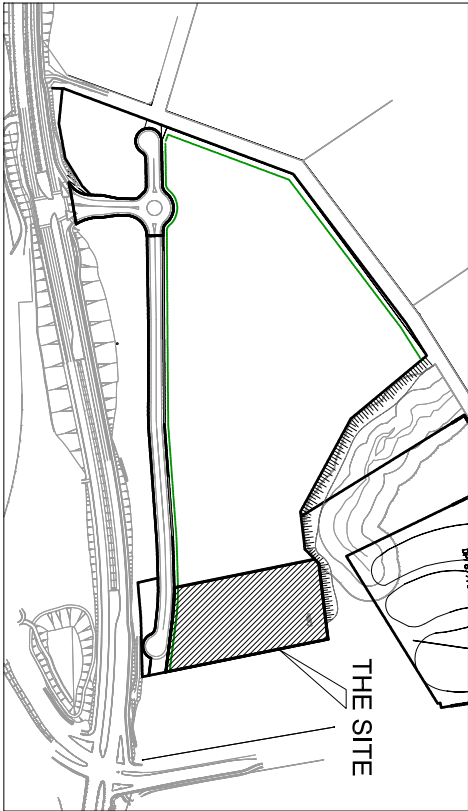

LOCATION PLAN

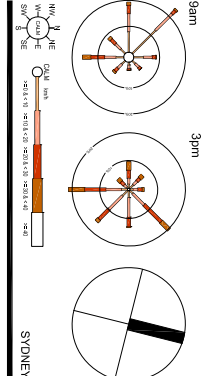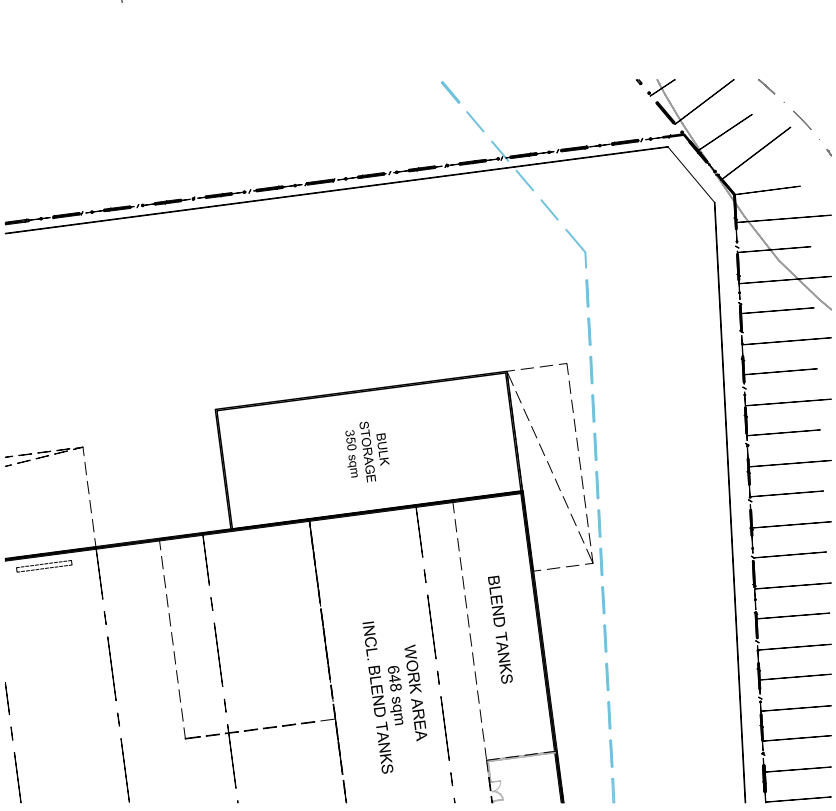

NULON MOTOR OILS
BRINGELLY ROAD
BUSINESS HUB, NSW

DRAWING TITLE
SITE PLAN



SCALE: 1:1000 @ A3
CREATE DATE: 18.09.2017
LAST SAVED BY: mchng
PLOT DATE: 04.10.2017

2-319-277062-FS08-002

C