
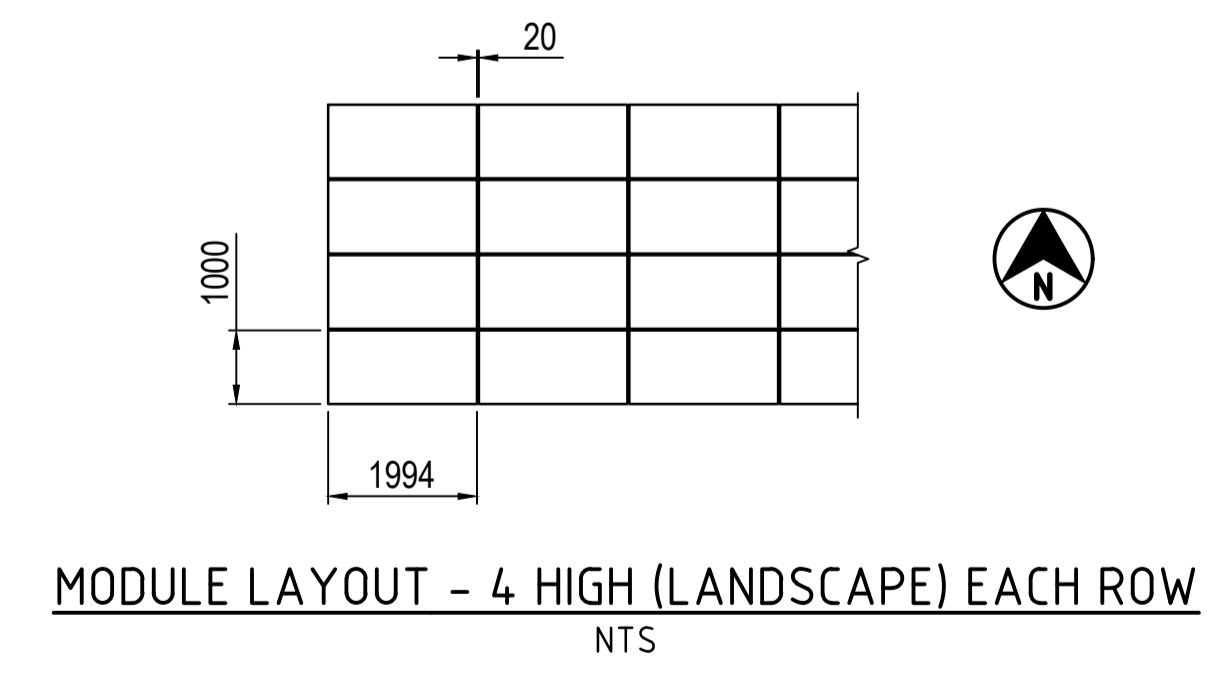



**LEGEND**

- PROPOSED ACCESS ROAD
- DEVELOPMENT FOOTPRINT
- - - PROPOSAL AREA
- - - EXISTING TRANSMISSION LINES
- WATER WAY BUFFER (HIGH)
- WATER WAY BUFFER (MODERATE)

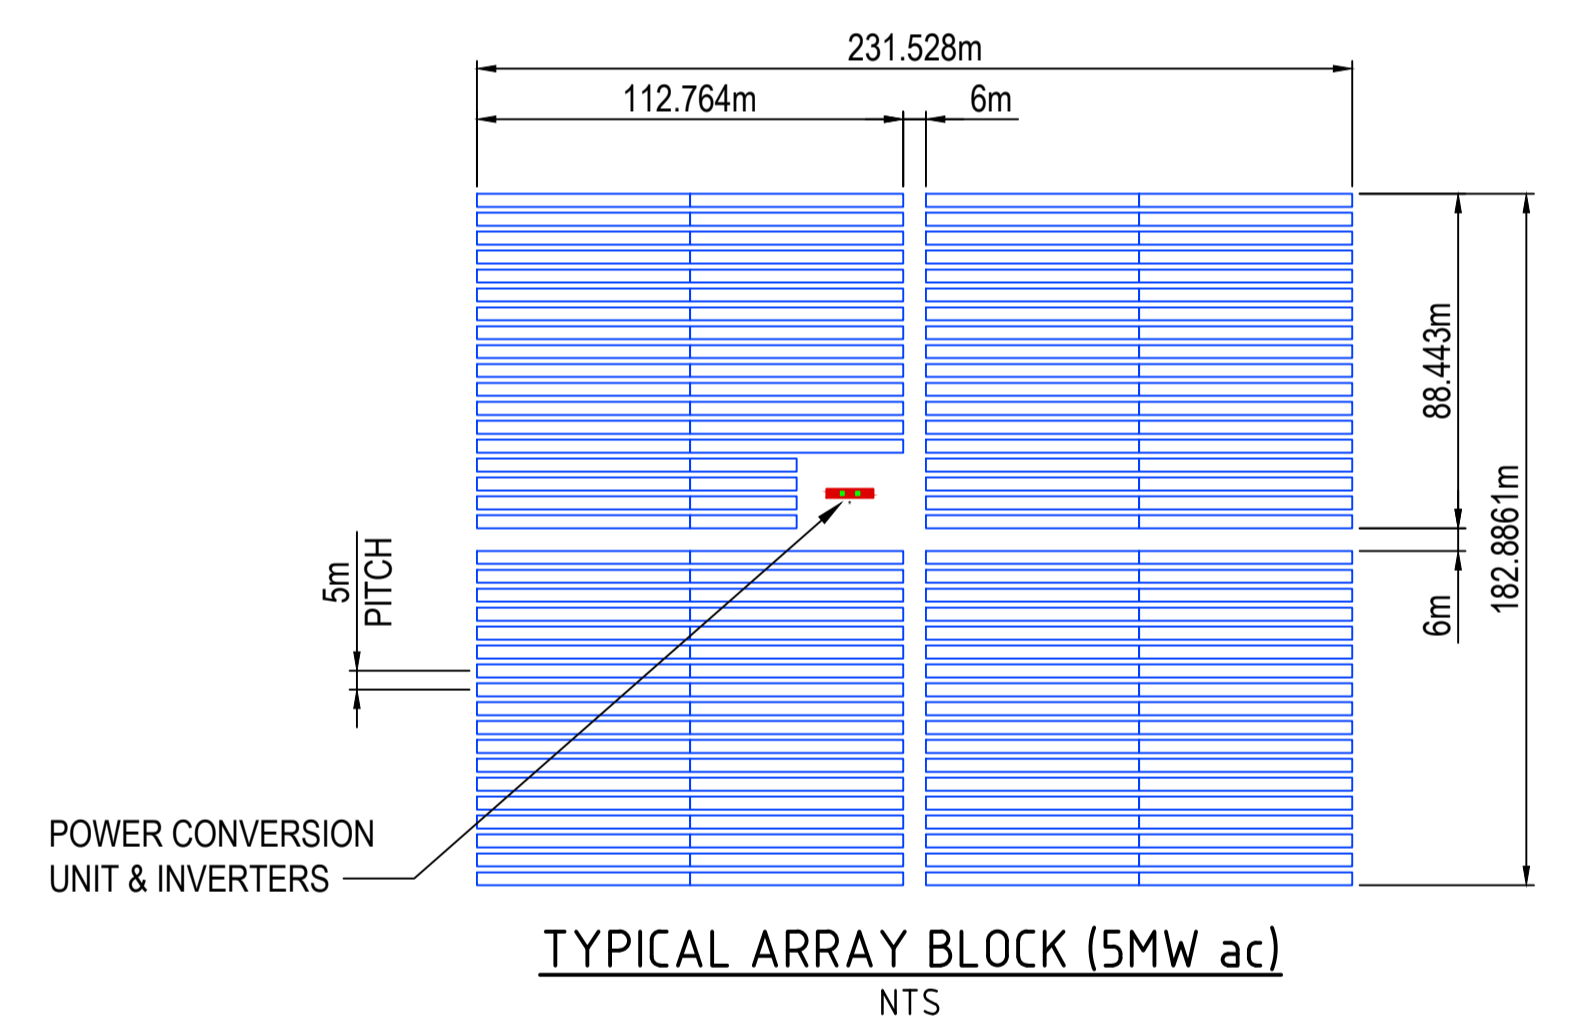

**ENVIRONMENTAL CONSTRAINTS LAYOUT**  
SCALE 1:10000

**FOR INFORMATION**

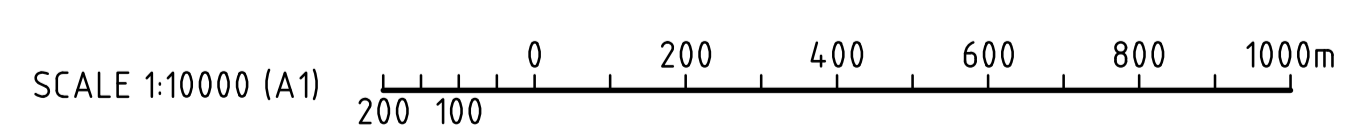

REV	DATE	DRAWN	REV'D	APP'D	REVISION	DRAWING NUMBER	REFERENCE DRAWING TITLE
A	27.11.18	PC	TL	PF	ISSUED FOR INFORMATION		

**JACOBS**

ABN 37 001 024 095 and ACN 001 024 095  
 Jacobs Group (Australia) Pty Ltd  
 Level 7, 177 Pacific Highway  
 North Sydney, NSW 2060  
 AUSTRALIA

Tel: +61 2 9928 2100  
 Fax: +61 2 9928 2500  
 Web: www.jacobs.com

CLIENT: WOLLAR SOLAR DEVELOPMENT PTY LTD			
PROJECT: WOLLAR SOLAR FARM WOLLAR NSW			
DRAWN: P. CAMPAGNA	DRAWING CHECK: T. LEI	REVIEWED:	APPROVED:
DESIGNED: T. LEI	DESIGN REVIEW: P. FAGGION	DATE:	DATE:

TITLE: WOLLAR SOLAR FARM REVISED ENVIRONMENTAL CONSTRAINTS MAP FIXED TILT 5m PITCH - SITE PLAN		
SCALE: AS SHOWN	DRAWING No: RO117600-0000-EE-SKT-0010	REV: A