

C:\Users\Admin\Documents\CSWSMP-MAC-SMN-AT-DRG-DA-300300.dwg
18/05/2019

Rev	App	Ckd	Revision or reason for issue	Date	Legend
D	PB	PVR	Stage 2 DA	03-08-18	
E	PB	PVR	Stage 2 DA	07-08-18	
F	PB	PVR	Stage 2 DA	08-08-18	
G	PB	PVR	Stage 2 DA	13-08-18	
H	PB	PVR	Stage 2 DA	22-08-18	
I	PB	PVR	Stage 2 DA	23-08-18	
J	PB	PVR	Updated Stage 2 DA Draft	08-04-19	
K	PB	PVR	Updated Response to Submissions	31-05-19	
L	PB	PVR	For Planning Modification	19-05-20	

CSOI Areas (not for approval)

CSOI detail is indicative and subject to separate approval.

Final OSD detail on station levels is subject to issue of the relevant construction certificate and approved Station Design and Precinct Plan.

Scale / North Point

1:200 @ A1, 1:400 @ A3

General Notes

Do not scale from drawing. Use marked dimensions. To be read in conjunction with all other Consultant's drawings. The Architect to be immediately notified of any discrepancies. Copyright on this drawing retained by the Architect.

Notes

This architectural package describes the North Tower. Refer to Grimshaw for Metro and Tzannes for South Tower

Disclaimer

Street trees, furniture and other public domain elements within the precinct are indicative only and are subject to relevant approvals and detailed coordination with new and existing underground utilities and infrastructure.

Authoring Organisation

GRIMSHAW

Grimshaw
Level 2, 333 George Street, Sydney
New South Wales 2000 Australia

Telephone + +61 2 9253 0200
Email info@grimshaw-architects.com

Architect

**JPW
JOHNSON PILTON WALKER**

Johnson Pilton Walker Pty Ltd ACN 095 778 886
Level 10 Plaza Building Australia Square 95 Pitt Street Sydney
New South Wales 2000 Australia

Telephone +61 2 9259 5900
Email jpjw@jpjw.com.au

Project Title

**SYDNEY METRO-MARTIN PLACE -
integrated station development**



Client
Macquarie Group Ltd
50 Martin Place, Sydney
New South Wales 2000 Australia
Telephone +61 2 8232 3333
Email: www.macquarie.com

Drawing Title

**SYDNEY METRO-MARTIN PLACE LEVEL 03 PLAN
GENERAL ARRANGEMENT**

Status

NORTH TOWER STAGE 4

Drawing Number

CSWSMP-MAC-SMN-AT-DRG-DA-.300300

Revision

L

C:\Users\Admin\Documents\CSWSMP-MAC-SMN-AT-DRG-DA-300400.dwg
19-05-2019
JPW

Rev	App	Ckd	Revision or reason for issue	Date	Legend
C	PB	PVR	Stage 2 DA Draft	19-07-18	
D	PB	PVR	Stage 2 DA	03-08-18	
E	PB	PVR	Stage 2 DA	07-08-18	
F	PB	PVR	Stage 2 DA	08-08-18	
G	PB	PVR	Stage 2 DA	22-08-18	
H	PB	PVR	Stage 2 DA	23-08-18	
I	PB	PVR	Updated Stage 2 DA Draft	08-04-19	
J	PB	PVR	Updated Response to Submissions	31-05-19	
K	PB	PVR	For Planning Modification	19-05-20	

CSST Areas (not for approval)

CSST detail is indicative and subject to separate approval.

Final OSD detail on station levels is subject to issue of the relevant construction certificate and approved Station Design and Precinct Plan.

Scale / North Point

1:200 @ A1, 1:400 @ A3

General Notes

Do not scale from drawing. Use marked dimensions. To be read in conjunction with all other Consultant's drawings. The Architect to be immediately notified of any discrepancies. Copyright on this drawing retained by the Architect.

Notes

This architectural package describes the North Tower. Refer to Grimshaw for Metro and Tzannes for South Tower

Disclaimer

Street trees, furniture and other public domain elements within the precinct are indicative only and are subject to relevant approvals and detailed coordination with new and existing underground utilities and infrastructure.

Authoring Organisation

GRIMSHAW

Grimshaw
Level 2, 333 George Street, Sydney
New South Wales 2000 Australia

Telephone + +61 2 9253 0200
Email info@grimshaw-architects.com

Architect

**JPW
JOHNSON PILTON WALKER**

Johnson Pilton Walker Pty Ltd ACN 095 778 886
Level 10 Plaza Building Australia Square 95 Pitt Street Sydney
New South Wales 2000 Australia

Telephone +61 2 9259 5900
Email jpw@jpw.com.au

Project Title

**SYDNEY METRO MARTIN PLACE -
integrated station development**



Client
Macquarie Group Ltd
50 Martin Place, Sydney
New South Wales 2000 Australia

Telephone +61 2 8232 3333
Email: www.macquarie.com

Drawing Title

**SYDNEY METRO-MARTIN PLACE LEVEL 04 PLAN
GENERAL ARRANGEMENT**

Status

NORTH TOWER STAGE 4

Drawing Number

CSWSMP-MAC-SMN-AT-DRG-DA-.300400

Revision

K

C:\Users\Admin\Documents\CSWSMP-MAC-SMN-AT-DRG-DA-301000.dwg
19-05-20
JPW

Rev	App	Ckd	Revision or reason for issue	Date	Legend
C	PB	PVR	Stage 2 DA Draft	19-07-18	
D	PB	PVR	Stage 2 DA	03-08-18	
E	PB	PVR	Stage 2 DA	07-08-18	
F	PB	PVR	Stage 2 DA	22-08-18	
G	PB	PVR	Stage 2 DA - Response to Submissions	28-02-19	
H	PB	PVR	Stage 2 DA - Response to Submissions	08-03-19	
I	PB	PVR	Updated Stage 2 DA Draft	08-04-19	
J	PB	PVR	Updated Response to Submissions	31-05-19	
K	PB	PVR	For Planning Modification	19-05-20	

CSST Areas (not for approval)

CSST detail is indicative and subject to separate approval.

Final OSD detail on station levels is subject to issue of the relevant construction certificate and approved Station Design and Precinct Plan.

Scale / North Point

1:200 @ A1, 1:400 @ A3

General Notes

Do not scale from drawing. Use marked dimensions. To be read in conjunction with all other Consultant's drawings. The Architect to be immediately notified of any discrepancies. Copyright on this drawing retained by the Architect.

Notes

This architectural package describes the North Tower. Refer to Grimshaw for Metro and Tzannes for South Tower

Disclaimer

Street trees, furniture and other public domain elements within the precinct are indicative only and are subject to relevant approvals and detailed coordination with new and existing underground utilities and infrastructure.

Authoring Organisation

GRIMSHAW

Grimshaw
Level 2, 333 George Street, Sydney
New South Wales 2000 Australia

Telephone + +61 2 9253 0200
Email info@grimshaw-architects.com

Architect

**JPW
JOHNSON PILTON WALKER**

Johnson Pilton Walker Pty Ltd ACN 095 778 886
Level 10 Plaza Building Australia Square 95 Pitt Street Sydney
New South Wales 2000 Australia

Telephone +61 2 9259 5900
Email jpjw@jpjw.com.au

Project Title

**SYDNEY METRO-MARTIN PLACE -
integrated station development**



Client
Macquarie Group Ltd
50 Martin Place, Sydney
New South Wales 2000 Australia

Telephone +61 2 8232 3333
Email: www.macquarie.com

Drawing Title

**SYDNEY METRO-MARTIN PLACE LEVEL 10 PLAN
GENERAL ARRANGEMENT**

Status


NORTH TOWER STAGE 4

Drawing Number

CSWSMP-MAC-SMN-AT-DRG-DA-.301000

Revision

K

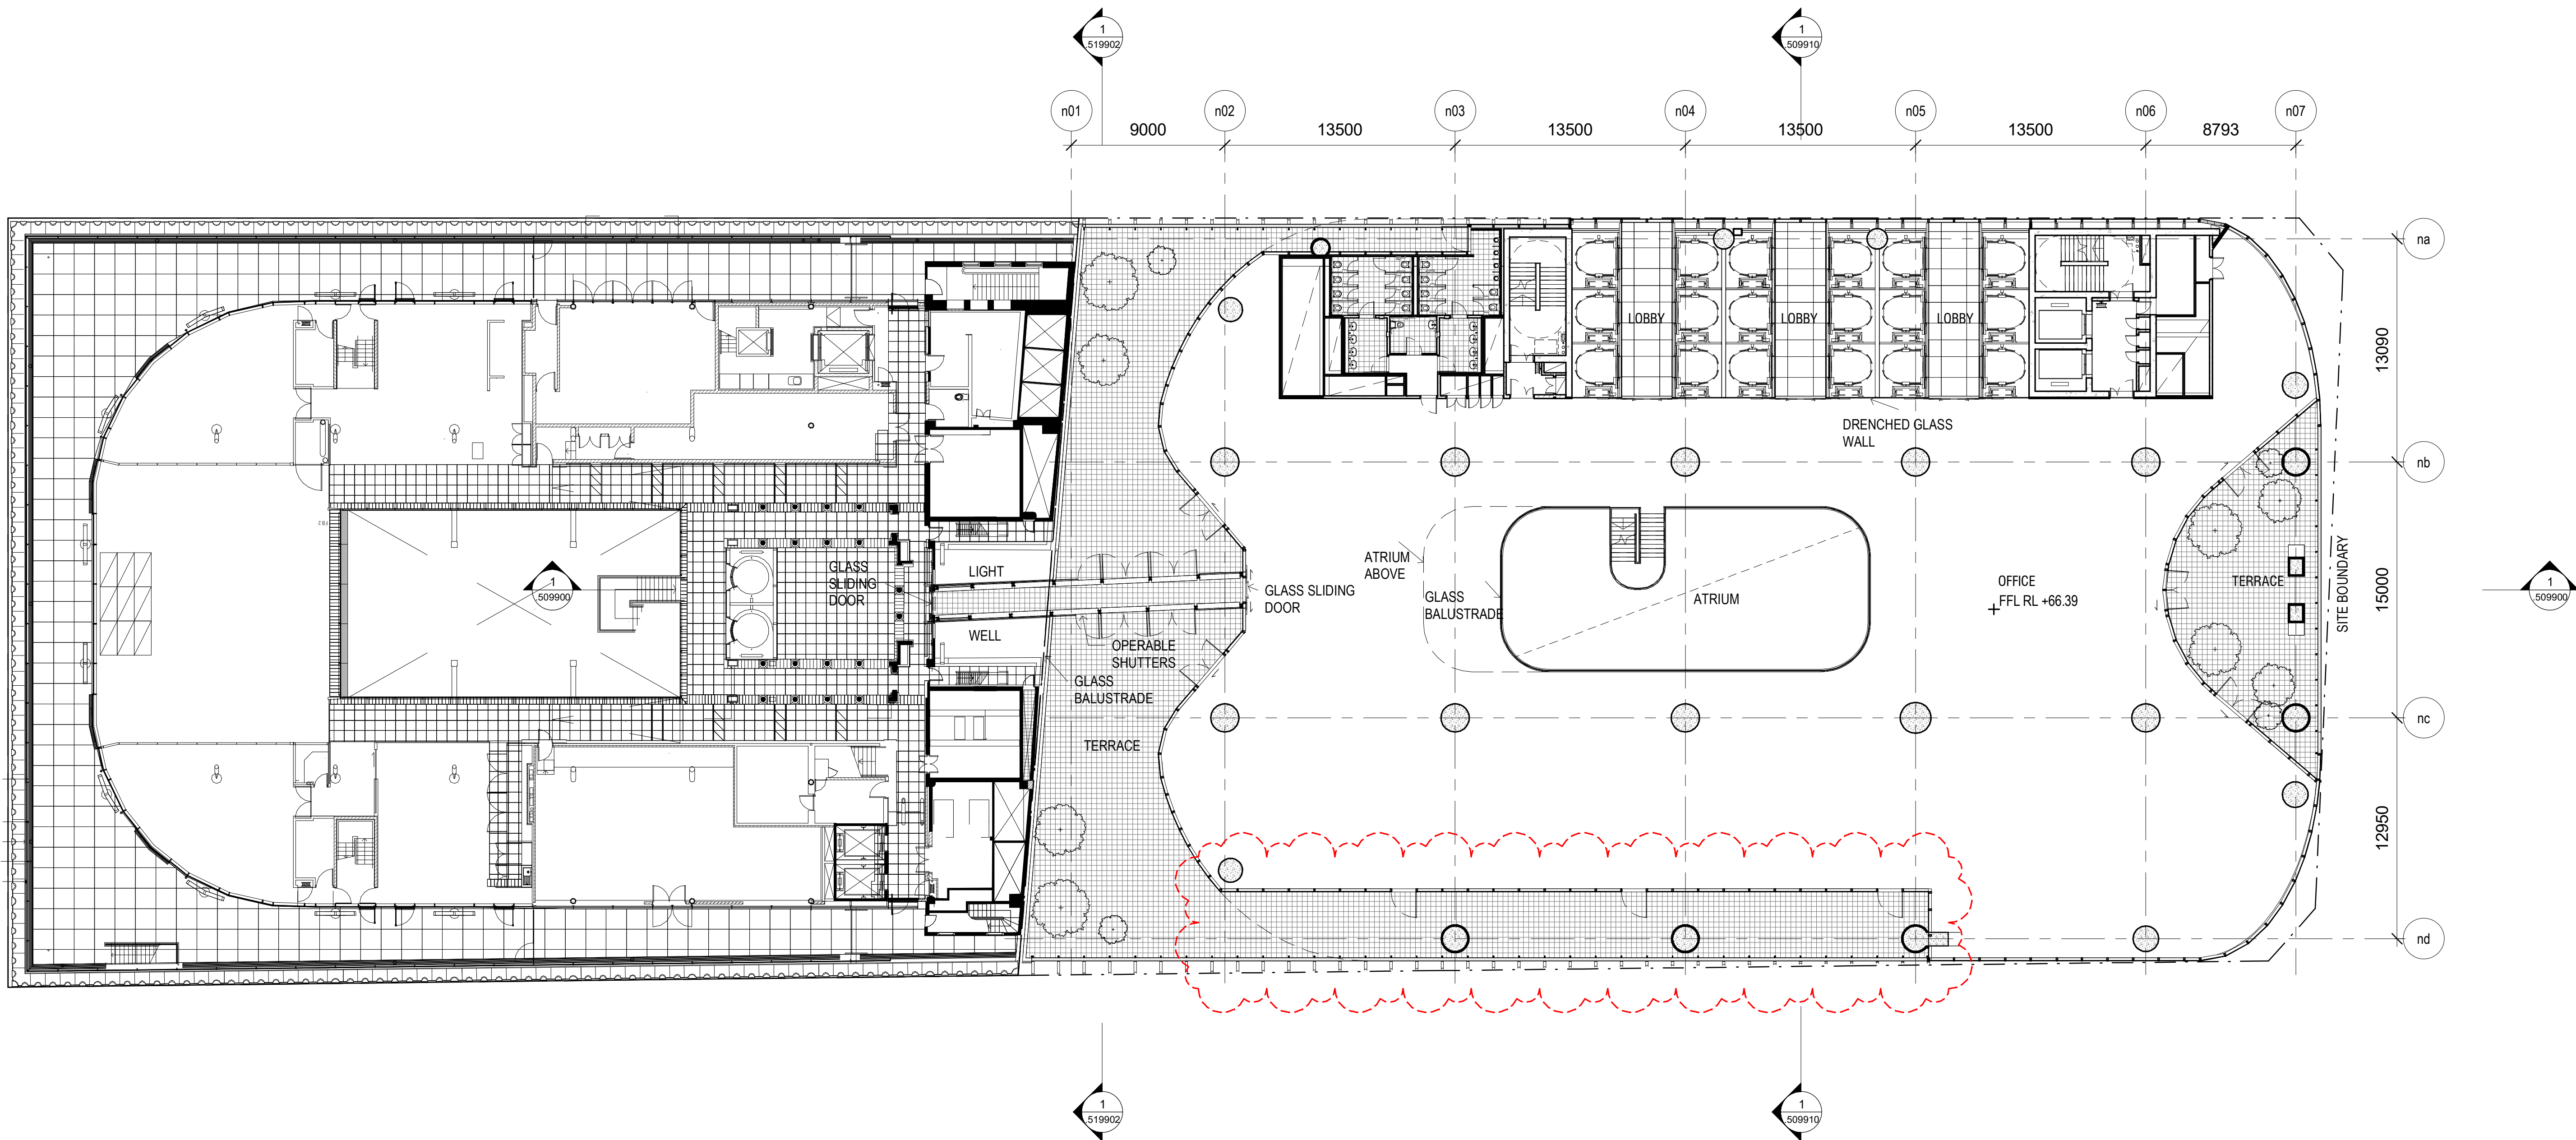

C:\Users\Admin\Documents\CSWSMP-MAC-SMN-AT-DRG-DA-391000.dwg
19-05-20
JPW

Rev	App	Ckd	Revision or reason for issue	Date	Legend
C	PB	PVR	Stage 2 DA Draft	19-07-18	
D	PB	PVR	Stage 2 DA	03-08-18	
E	PB	PVR	Stage 2 DA	07-08-18	
F	PB	PVR	Stage 2 DA	22-08-18	
G	PB	PVR	Stage 2 DA - Response to Submissions	28-02-19	
H	PB	PVR	Stage 2 DA - Response to Submissions	08-03-19	
I	PB	PVR	Updated Stage 2 DA Draft	08-04-19	
J	PB	PVR	Updated Response to Submissions	31-05-19	
K	PB	PVR	For Planning Modification	19-05-20	

CSLI Areas (not for approval)

CSLI detail is indicative and subject to separate approval.

Final OSD detail on station levels is subject to issue of the relevant construction certificate and approved Station Design and Precinct Plan.

Scale / North Point

1:200 @ A1, 1:400 @ A3

General Notes

Do not scale from drawing. Use marked dimensions. To be read in conjunction with all other Consultant's drawings. The Architect to be immediately notified of any discrepancies. Copyright on this drawing retained by the Architect.

Notes

This architectural package describes the North Tower. Refer to Grimshaw for Metro and Tzannes for South Tower

Disclaimer

Street trees, furniture and other public domain elements within the precinct are indicative only and are subject to relevant approvals and detailed coordination with new and existing underground utilities and infrastructure.

Authoring Organisation

GRIMSHAW

Grimshaw
Level 2, 333 George Street, Sydney
New South Wales 2000 Australia

Telephone + +61 2 9253 0200
Email info@grimshaw-architects.com

Architect

**JPW
JOHNSON PILTON WALKER**

Johnson Pilton Walker Pty Ltd ACN 095 778 886
Level 10 Plaza Building Australia Square 95 Pitt Street Sydney
New South Wales 2000 Australia

Telephone +61 2 9259 5900
Email jpw@jpw.com.au

Project Title

**SYDNEY METRO-MARTIN PLACE -
integrated station development**



Client
Macquarie Group Ltd
50 Martin Place, Sydney
New South Wales 2000 Australia

Telephone +61 2 8232 3333
Email: www.macquarie.com

Drawing Title

**SYDNEY METRO-MARTIN PLACE LANDSCAPE
PLAN GENERAL ARRANGEMENT**

Status


NORTH TOWER STAGE 4

Drawing Number

CSWSMP-MAC-SMN-AT-DRG-DA-.391000

Revision

K

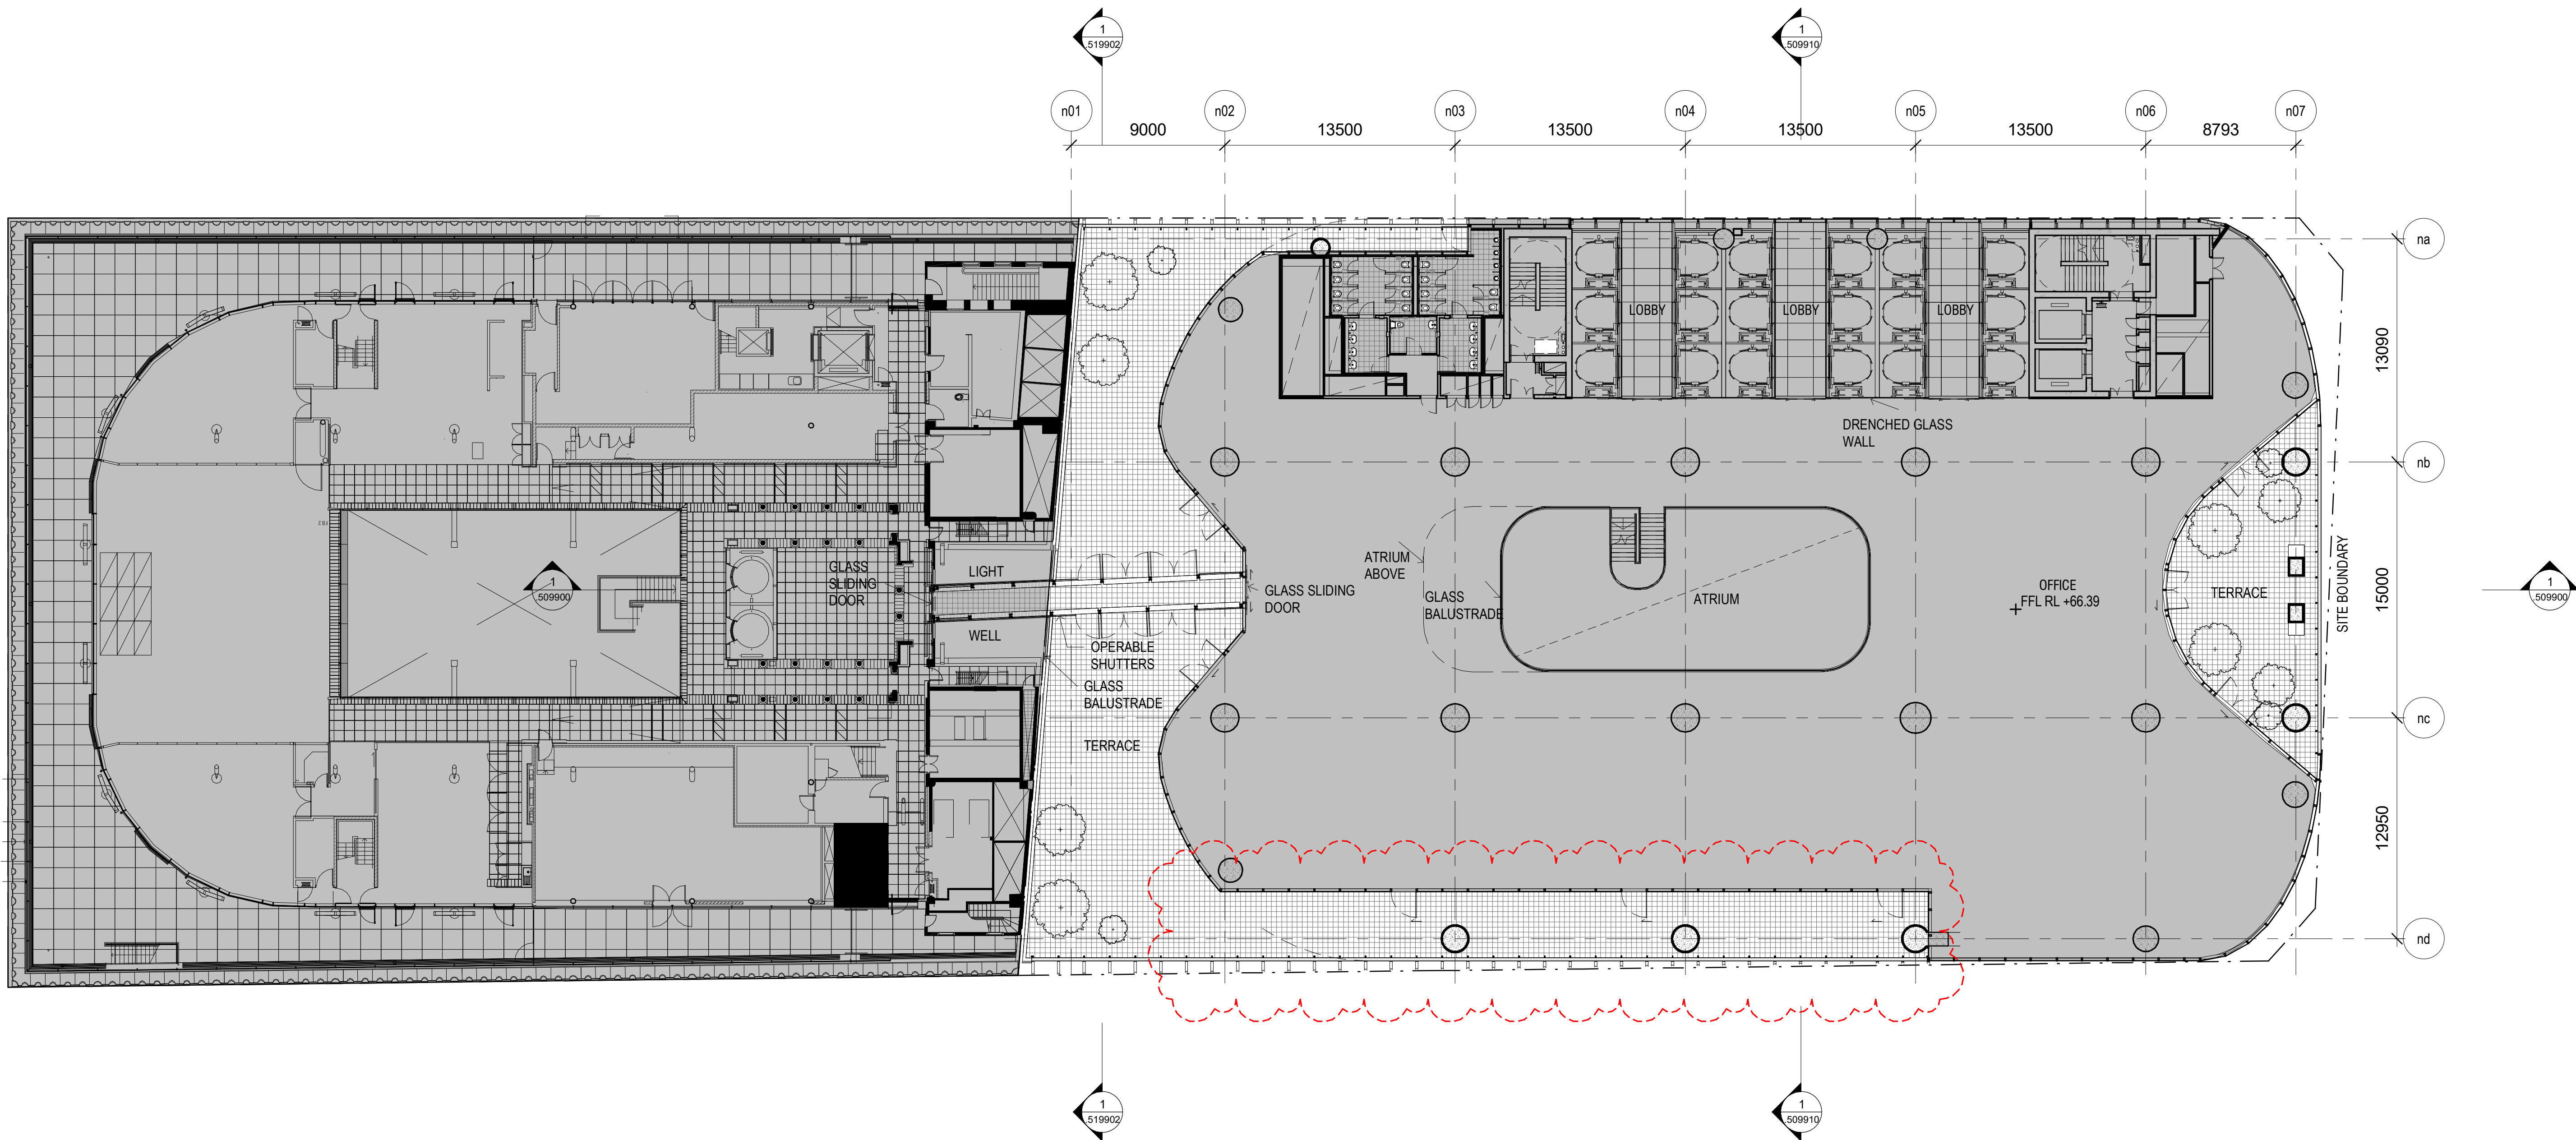

C:\Users\Admin\External\Documents\CSWSMP-MAC-SMN-AT-DRG-DA-409900.dwg
19/05/2019

Rev	App	Ckd	Revision or reason for issue	Date
T	PB	PVR	Stage 2 DA	08-08-18
G	PB	PVR	Stage 2 DA	22-08-18
H	PB	PVR	Stage 2 DA - Response to Submissions	27-02-18
I	PB	PVR	Stage 2 DA - Response to Submissions	08-03-19
J	PB	PVR	Stage 2 DA - Response to Submissions	08-03-19
K	PB	PVR	Stage 2 DA - Response to Submissions	29-03-19
L	PB	PVR	Updated Stage 2 DA Draft	08-04-19
M	PB	PVR	Updated Response to Submissions	31-05-19
N	PB	PVR	For Planning Modification	19-05-20

Legend

CSSt Areas (not for approval)

CSSt detail is indicative and subject to separate approval.

Final OSD detail on station levels is subject to issue of the relevant construction certificate and approved Station Design and Precinct Plan.

Scale / North Point

1:250 @ A1, 1:500 @ A3

General Notes

Do not scale from drawing. Use marked dimensions. To be read in conjunction with all other Consultant's drawings. The Architect to be immediately notified of any discrepancies. Copyright on this drawing retained by the Architect.

Notes

This architectural package describes the North Tower. Refer to Grimshaw for Metro and Tzannes for South Tower

Disclaimer

Street trees, furniture and other public domain elements within the precinct are indicative only and are subject to relevant approvals and detailed coordination with new and existing underground utilities and infrastructure.

Authoring Organisation

GRIMSHAW

Grimshaw
Level 2, 333 George Street, Sydney
New South Wales 2000 Australia

Telephone + +61 2 9253 0200
Email info@grimshaw-architects.com

Architect

**JPW
JOHNSON PILTON WALKER**

Johnson Pilton Walker Pty Ltd ACN 095 778 886
Level 10 Plaza Building Australia Square 95 Pitt Street Sydney
New South Wales 2000 Australia

Telephone + +61 2 9259 5900
Email jpww@jpww.com.au

Project Title

**SYDNEY METRO MARTIN PLACE -
integrated station development**



Client
Macquarie Group Ltd
50 Martin Place, Sydney
New South Wales 2000 Australia

Telephone + +61 2 8232 3333
Email: www.macquarie.com

Drawing Title

**SYDNEY METRO-MARTIN PLACE EAST ELEVATION
GENERAL ARRANGEMENT**

Status


NORTH TOWER STAGE 4

Drawing Number

CSWSMP-MAC-SMN-AT-DRG-DA- 409900

Revision

N

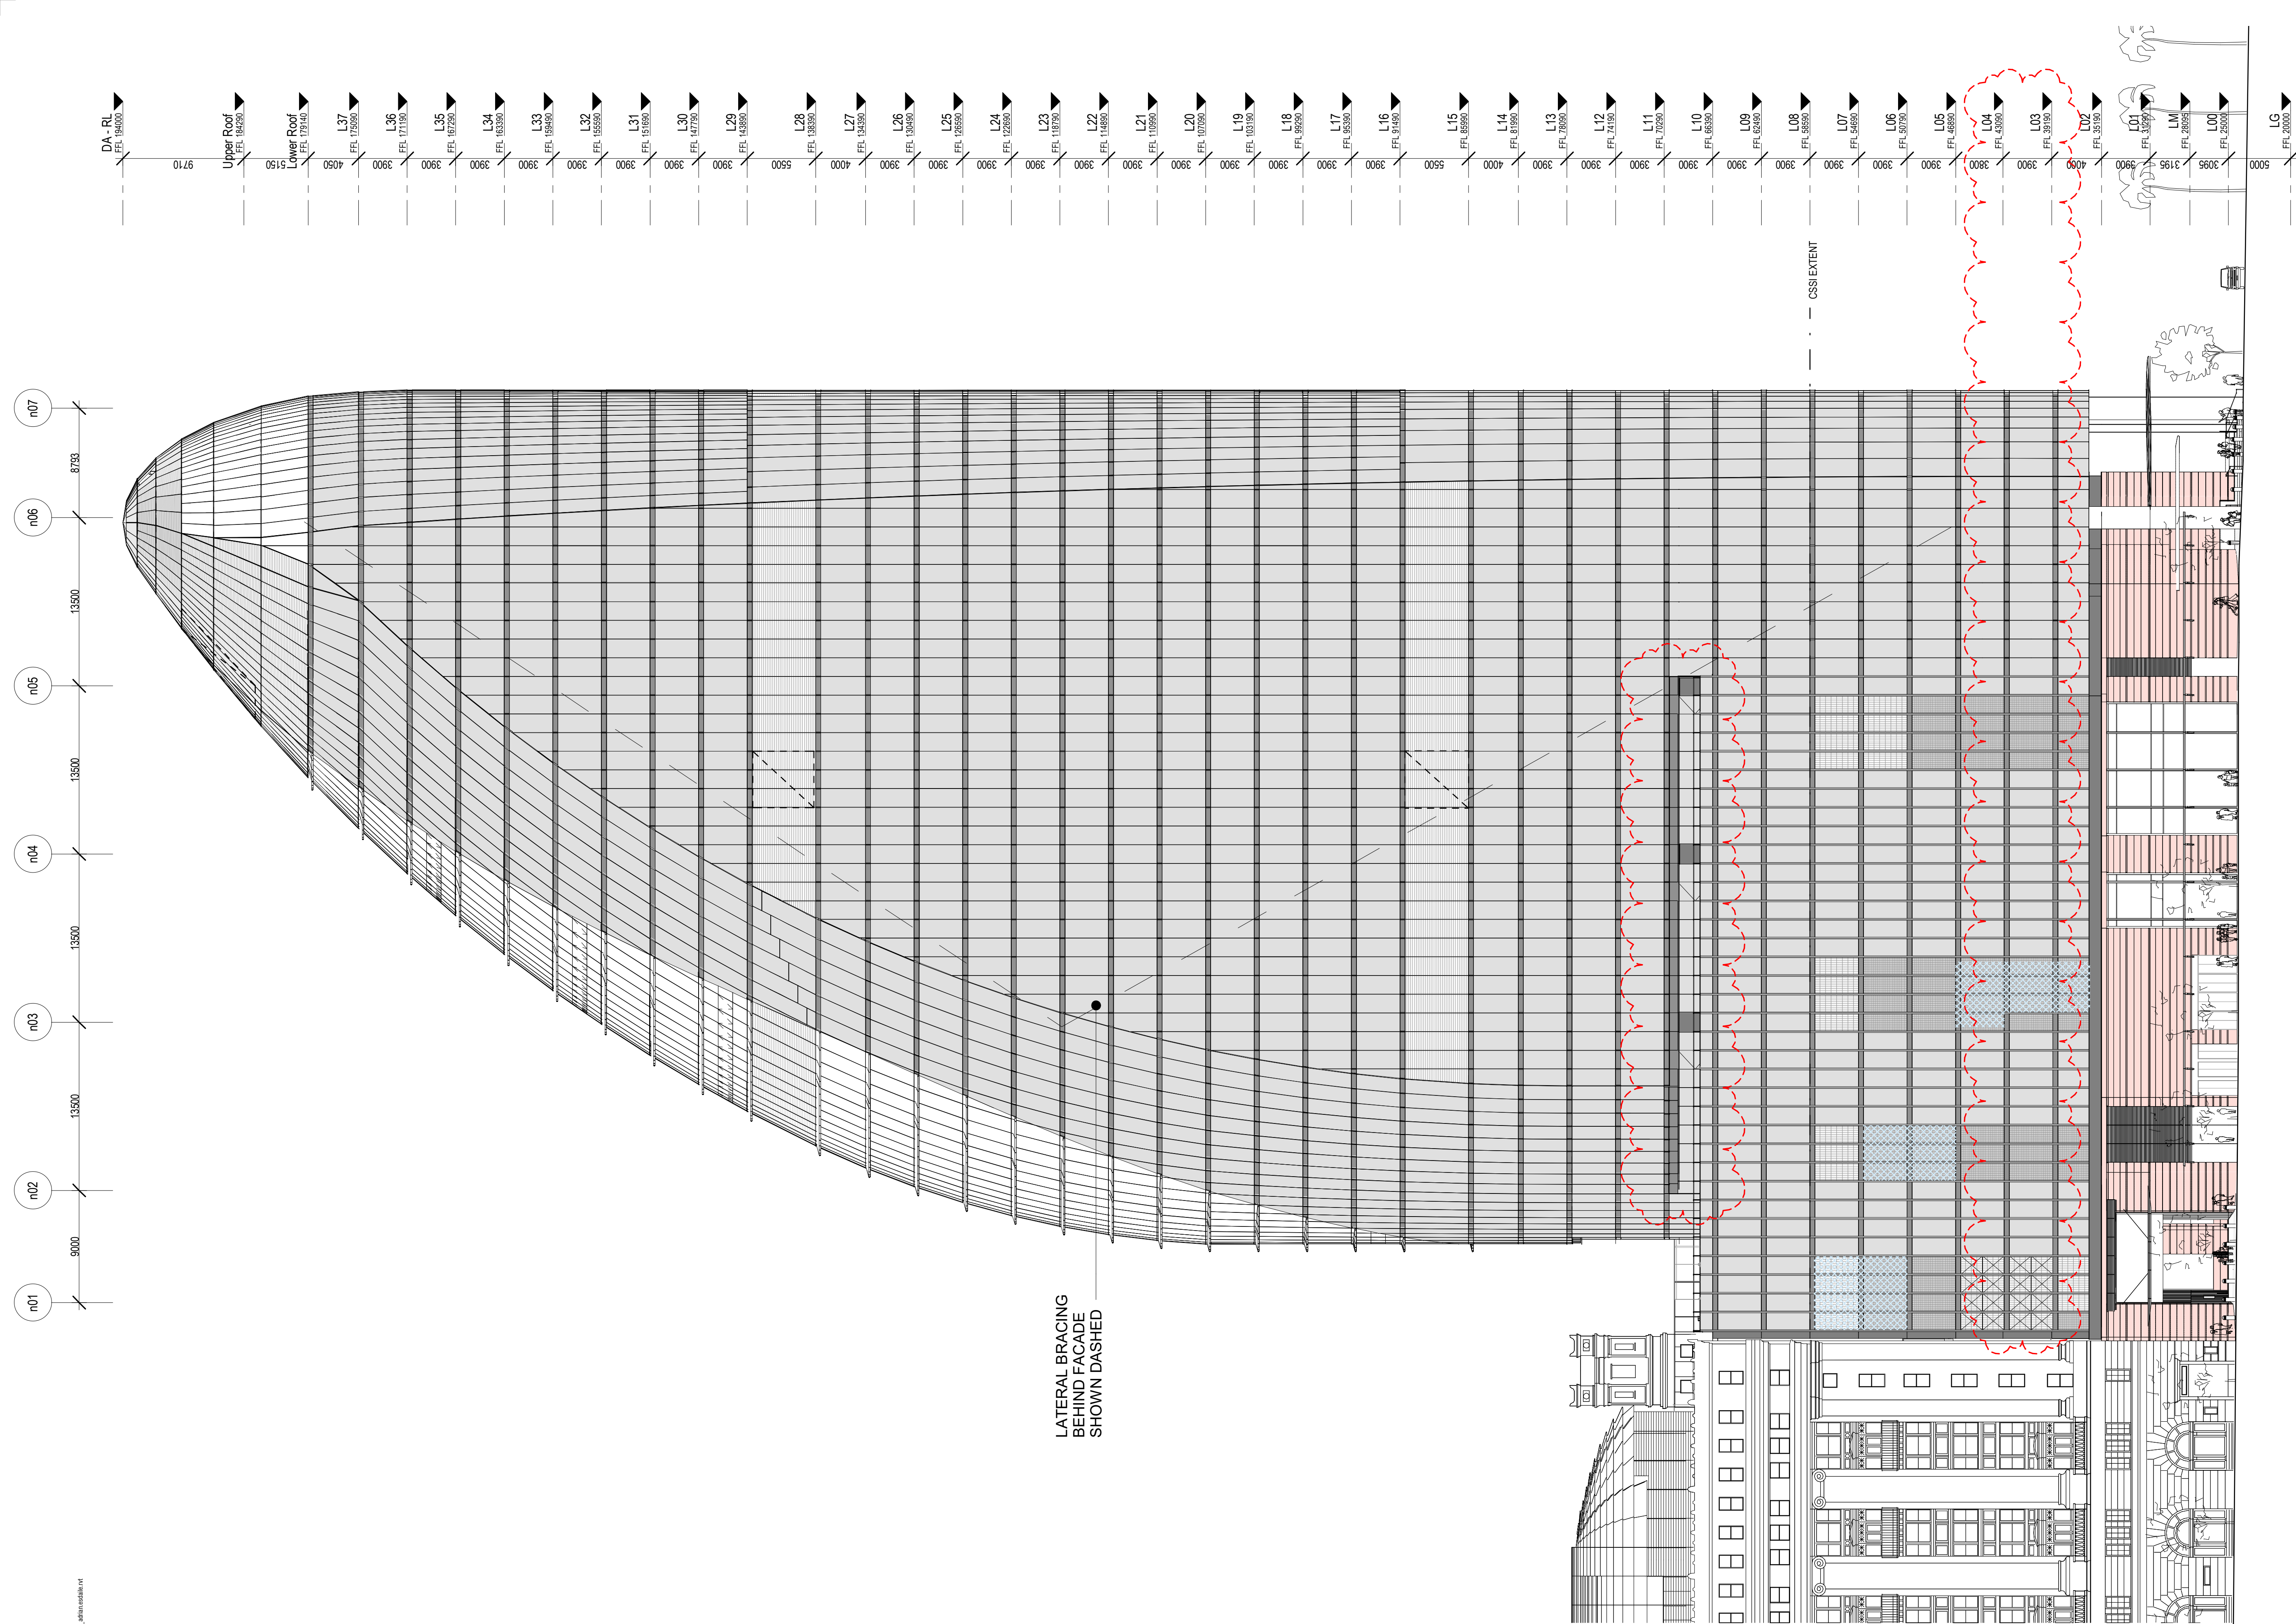

C:\Users\Admin\OneDrive\Documents\CSWMP\MAC-SMN-AT-1\MO-3-99-901_Station.mxd 14/05/2019 14:05:19

Rev	App	Ckd	Revision or reason for issue	Date	Legend
E	PB	PVR	Stage 2 DA	08-08-18	
G	PB	PVR	Stage 2 DA	22-08-18	
H	PB	PVR	Stage 2 DA - Response to Submissions	27-02-18	
I	PB	PVR	Stage 2 DA - Response to Submissions	08-03-19	
J	PB	PVR	Stage 2 DA - Response to Submissions	08-03-19	
K	PB	PVR	Stage 2 DA - Response to Submissions	29-03-19	
L	PB	PVR	Updated Stage 2 DA Draft	08-04-19	
M	PB	PVR	Updated Response to Submissions	31-05-19	
N	PB	PVR	For Planning Modification	19-05-20	

CSSt Areas (not for approval)

CSSt detail is indicative and subject to separate approval.

Final OSD detail on station levels is subject to issue of the relevant construction certificate and approved Station Design and Precinct Plan.

Scale / North Point

1:250 @ A1, 1:500 @ A3

General Notes

Do not scale from drawing. Use marked dimensions. To be read in conjunction with all other Consultant's drawings. The Architect to be immediately notified of any discrepancies. Copyright on this drawing retained by the Architect.

Notes

This architectural package describes the North Tower. Refer to Grimshaw for Metro and Tzannes for South Tower

Disclaimer

Street trees, furniture and other public domain elements within the precinct are indicative only and are subject to relevant approvals and detailed coordination with new and existing underground utilities and infrastructure.

Authoring Organisation

GRIMSHAW

Grimshaw
Level 2, 333 George Street, Sydney
New South Wales 2000 Australia

Telephone + +61 2 9253 0200
Email info@grimshaw-architects.com

Architect

**JPW
JOHNSON PILTON WALKER**

Johnson Pilton Walker Pty Ltd ACN 095 778 886
Level 10 Plaza Building Australia Square 95 Pitt Street Sydney
New South Wales 2000 Australia

Telephone +61 2 9259 5900
Email jpww@jpww.com.au

Project Title

**SYDNEY METRO MARTIN PLACE -
integrated station development**



Client
Macquarie Group Ltd
50 Martin Place, Sydney
New South Wales 2000 Australia

Telephone +61 2 8232 3333
Email: www.macquarie.com

Drawing Title

**SYDNEY METRO-MARTIN PLACE NORTH
ELEVATION GENERAL ARRANGEMENT**

Status


NORTH TOWER STAGE 4

Drawing Number

CSWSMP-MAC-SMN-AT-DRG-DA- 409901

Revision

N

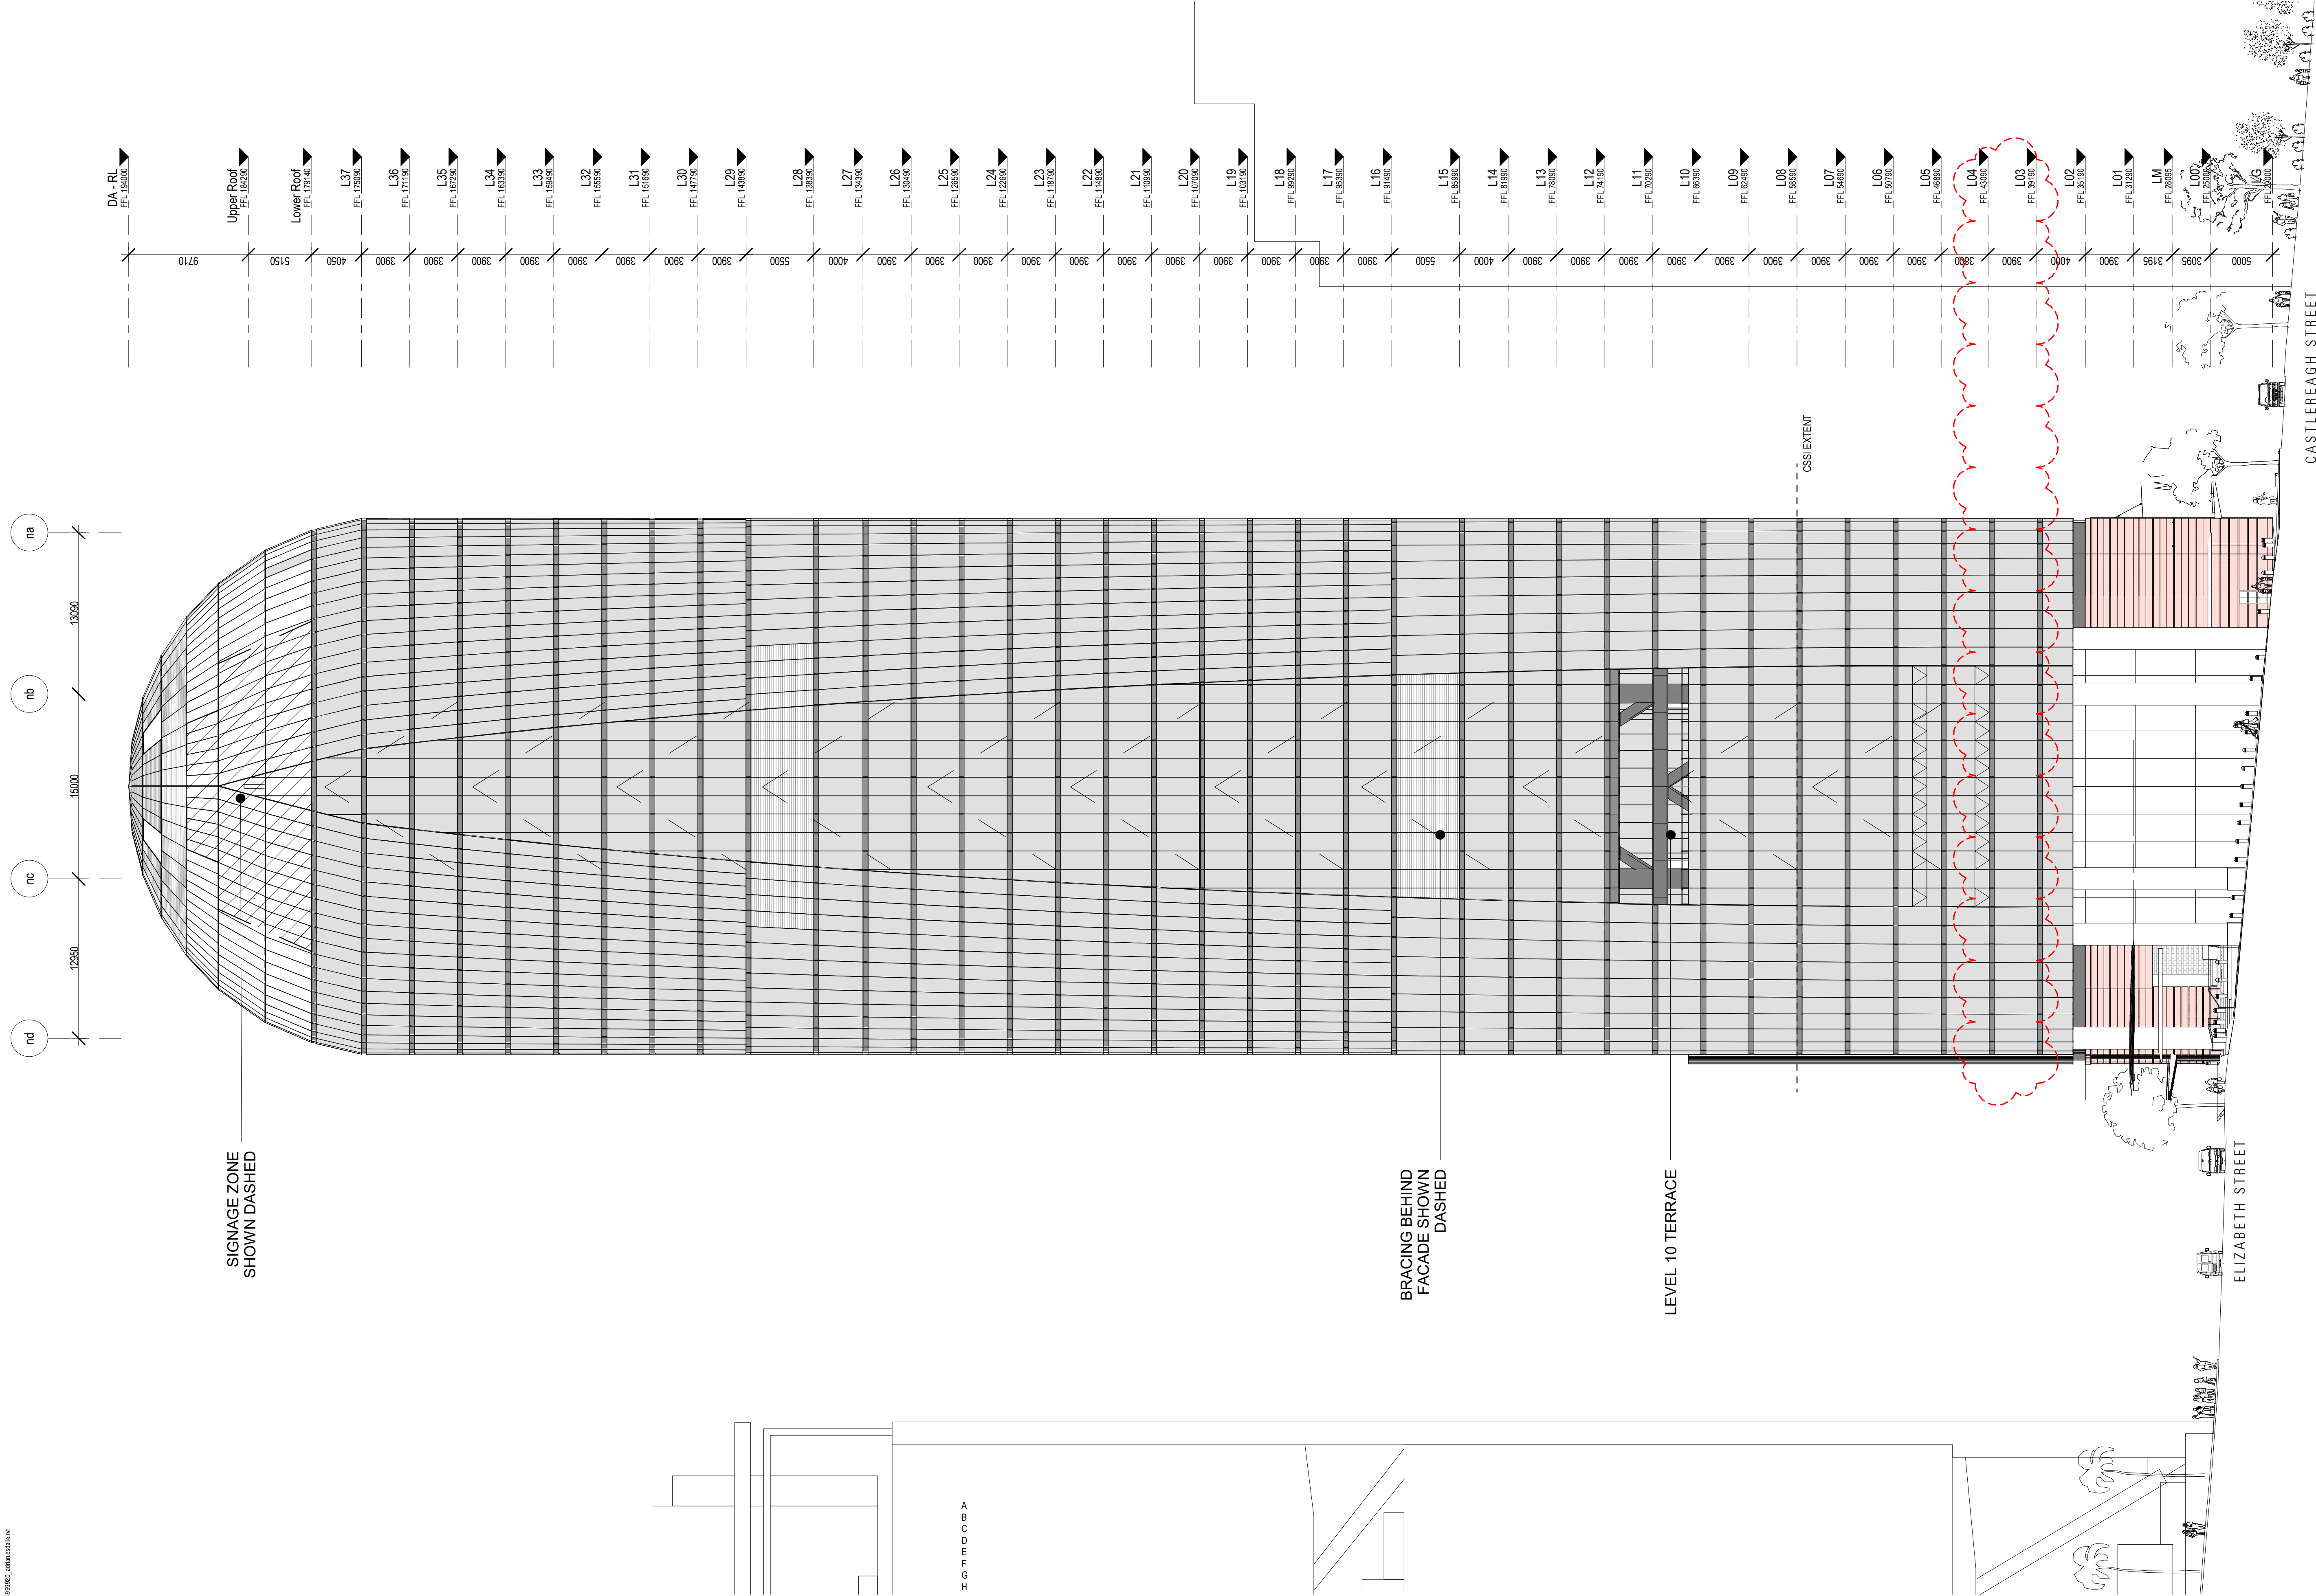

C:\Users\Admin\Public\Documents\CSWSMP-MAC-SMN-AT-DRG-DA-409902_04.dwg
4/10/2019

Rev	App	Ckd	Revision or reason for issue	Date	Legend
F	PB	PVR	Stage 2 DA	07-08-18	
F	PB	PVR	Stage 2 DA	22-08-18	
G	PB	PVR	Stage 2 DA - Response to Submissions	27-02-18	
H	PB	PVR	Stage 2 DA - Response to Submissions	08-03-19	
I	PB	PVR	Stage 2 DA - Response to Submissions	08-03-19	
J	PB	PVR	Stage 2 DA - Response to Submissions	29-03-19	
K	PB	PVR	Updated Stage 2 DA Draft	08-04-19	
L	PB	PVR	Updated Response to Submissions	31-05-19	
M	PB	PVR	For Planning Modification	19-05-20	

CSSt Areas (not for approval)

CSSt detail is indicative and subject to separate approval.

Final OSD detail on station levels is subject to issue of the relevant construction certificate and approved Station Design and Precinct Plan.

Scale / North Point

1:250 @ A1, 1:500 @ A3

General Notes

Do not scale from drawing. Use marked dimensions. To be read in conjunction with all other Consultant's drawings. The Architect to be immediately notified of any discrepancies. Copyright on this drawing retained by the Architect.

Notes

This architectural package describes the North Tower. Refer to Grimshaw for Metro and Tzannes for South Tower

Disclaimer

Street trees, furniture and other public domain elements within the precinct are indicative only and are subject to relevant approvals and detailed coordination with new and existing underground utilities and infrastructure.

Authoring Organisation

GRIMSHAW

Grimshaw
Level 2, 333 George Street, Sydney
New South Wales 2000 Australia

Telephone + +61 2 9253 0200
Email info@grimshaw-architects.com

Architect

**JPW
JOHNSON PILTON WALKER**

Johnson Pilton Walker Pty Ltd ACN 095 778 886
Level 10 Plaza Building Australia Square 95 Pitt Street Sydney
New South Wales 2000 Australia

Telephone +61 2 9259 5900
Email jpww@jpww.com.au

Project Title

**SYDNEY METRO MARTIN PLACE -
integrated station development**



Client
Macquarie Group Ltd
50 Martin Place, Sydney
New South Wales 2000 Australia

Telephone +61 2 8232 3333
Email: www.macquarie.com

Drawing Title

**SYDNEY METRO-MARTIN PLACE WEST ELEVATION
GENERAL ARRANGEMENT**

Status


NORTH TOWER STAGE 4

Drawing Number

CSWSMP-MAC-SMN-AT-DRG-DA- 409902

Revision

M

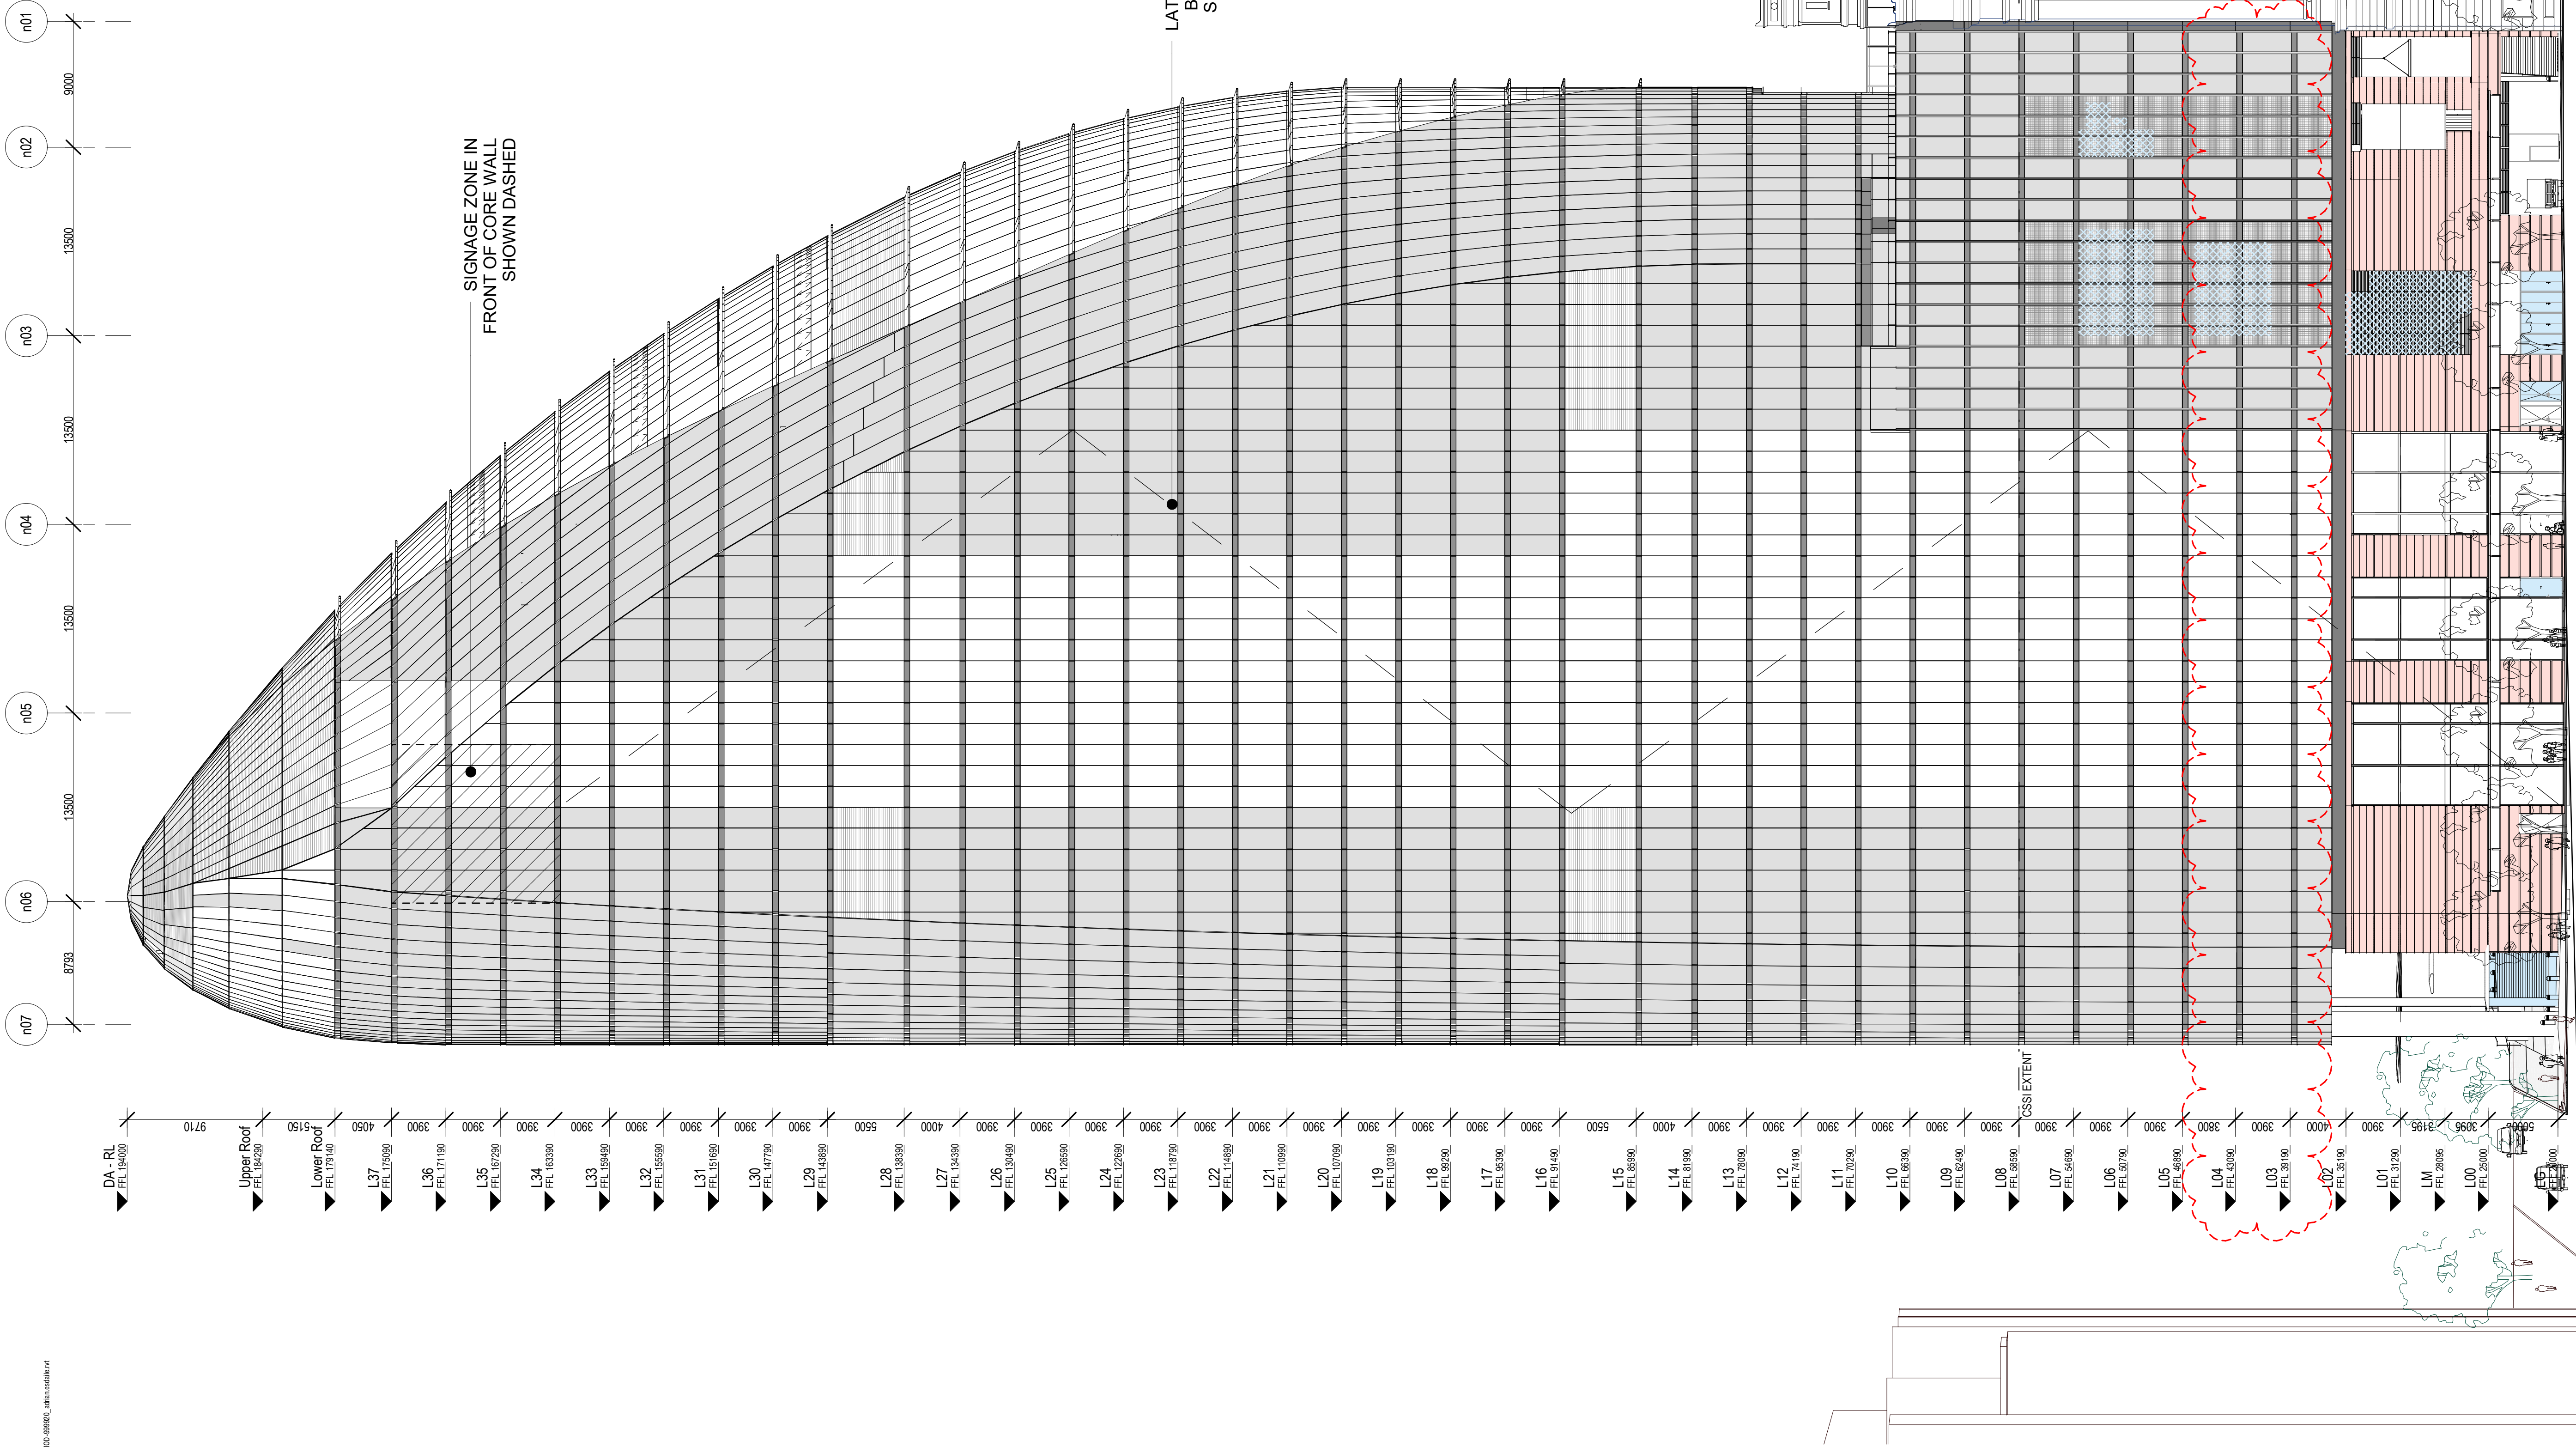

HUNTER STREET

50 MARTIN PLACE

C:\Users\Admin\External\Documents\CSWSMP-MAC-SMN-AT-DRG-DA-409903.dwg
18/05/2019
4/3/2019

Rev	App	Ckd	Revision or reason for issue	Date	Legend
A	PB	PVR	Stage 2 DA Draft	29-09-18	
B	PB	PVR	Stage 2 DA Draft	08-07-18	
C	PB	PVR	Stage 2 DA Draft	18-07-18	
D	PB	PVR	Stage 2 DA	03-08-18	
E	PB	PVR	Stage 2 DA	07-08-18	
F	PB	PVR	Stage 2 DA	22-08-18	
G	PB	PVR	Updated Stage 2 DA Draft	08-04-19	
H	PB	PVR	Updated Response to Submissions	31-05-19	
I	PB	PVR	For Planning Modification	19-05-20	

CSOI Areas (not for approval)

CSOI detail is indicative and subject to separate approval.

Final OSD detail on station levels is subject to issue of the relevant construction certificate and approved Station Design and Precinct Plan.

Scale / North Point

1:250 @ A1, 1:500 @ A3

General Notes

Do not scale from drawing. Use marked dimensions. To be read in conjunction with all other Consultant's drawings. The Architect to be immediately notified of any discrepancies. Copyright on this drawing retained by the Architect.

Notes

This architectural package describes the North Tower. Refer to Grimshaw for Metro and Tzannes for South Tower

Disclaimer

Street trees, furniture and other public domain elements within the precinct are indicative only and are subject to relevant approvals and detailed coordination with new and existing underground utilities and infrastructure.

Authoring Organisation

GRIMSHAW

Grimshaw
Level 2, 333 George Street, Sydney
New South Wales 2000 Australia

Telephone + +61 2 9253 0200
Email info@grimshaw-architects.com

Architect

**JPW
JOHNSON PILTON WALKER**

Johnson Pilton Walker Pty Ltd ACN 095 778 886
Level 10 Plaza Building Australia Square 95 Pitt Street Sydney
New South Wales 2000 Australia

Telephone +61 2 9259 5900
Email jpww@jpww.com.au

Project Title

**SYDNEY METRO MARTIN PLACE -
integrated station development**



Client
Macquarie Group Ltd
50 Martin Place, Sydney
New South Wales 2000 Australia

Telephone +61 2 8232 3333
Email: www.macquarie.com

Drawing Title

**SYDNEY METRO-MARTIN PLACE SOUTH
ELEVATION GENERAL ARRANGEMENT**

Status


NORTH TOWER STAGE 4

Drawing Number

CSWSMP-MAC-SMN-AT-DRG-DA- 409903

Revision

I

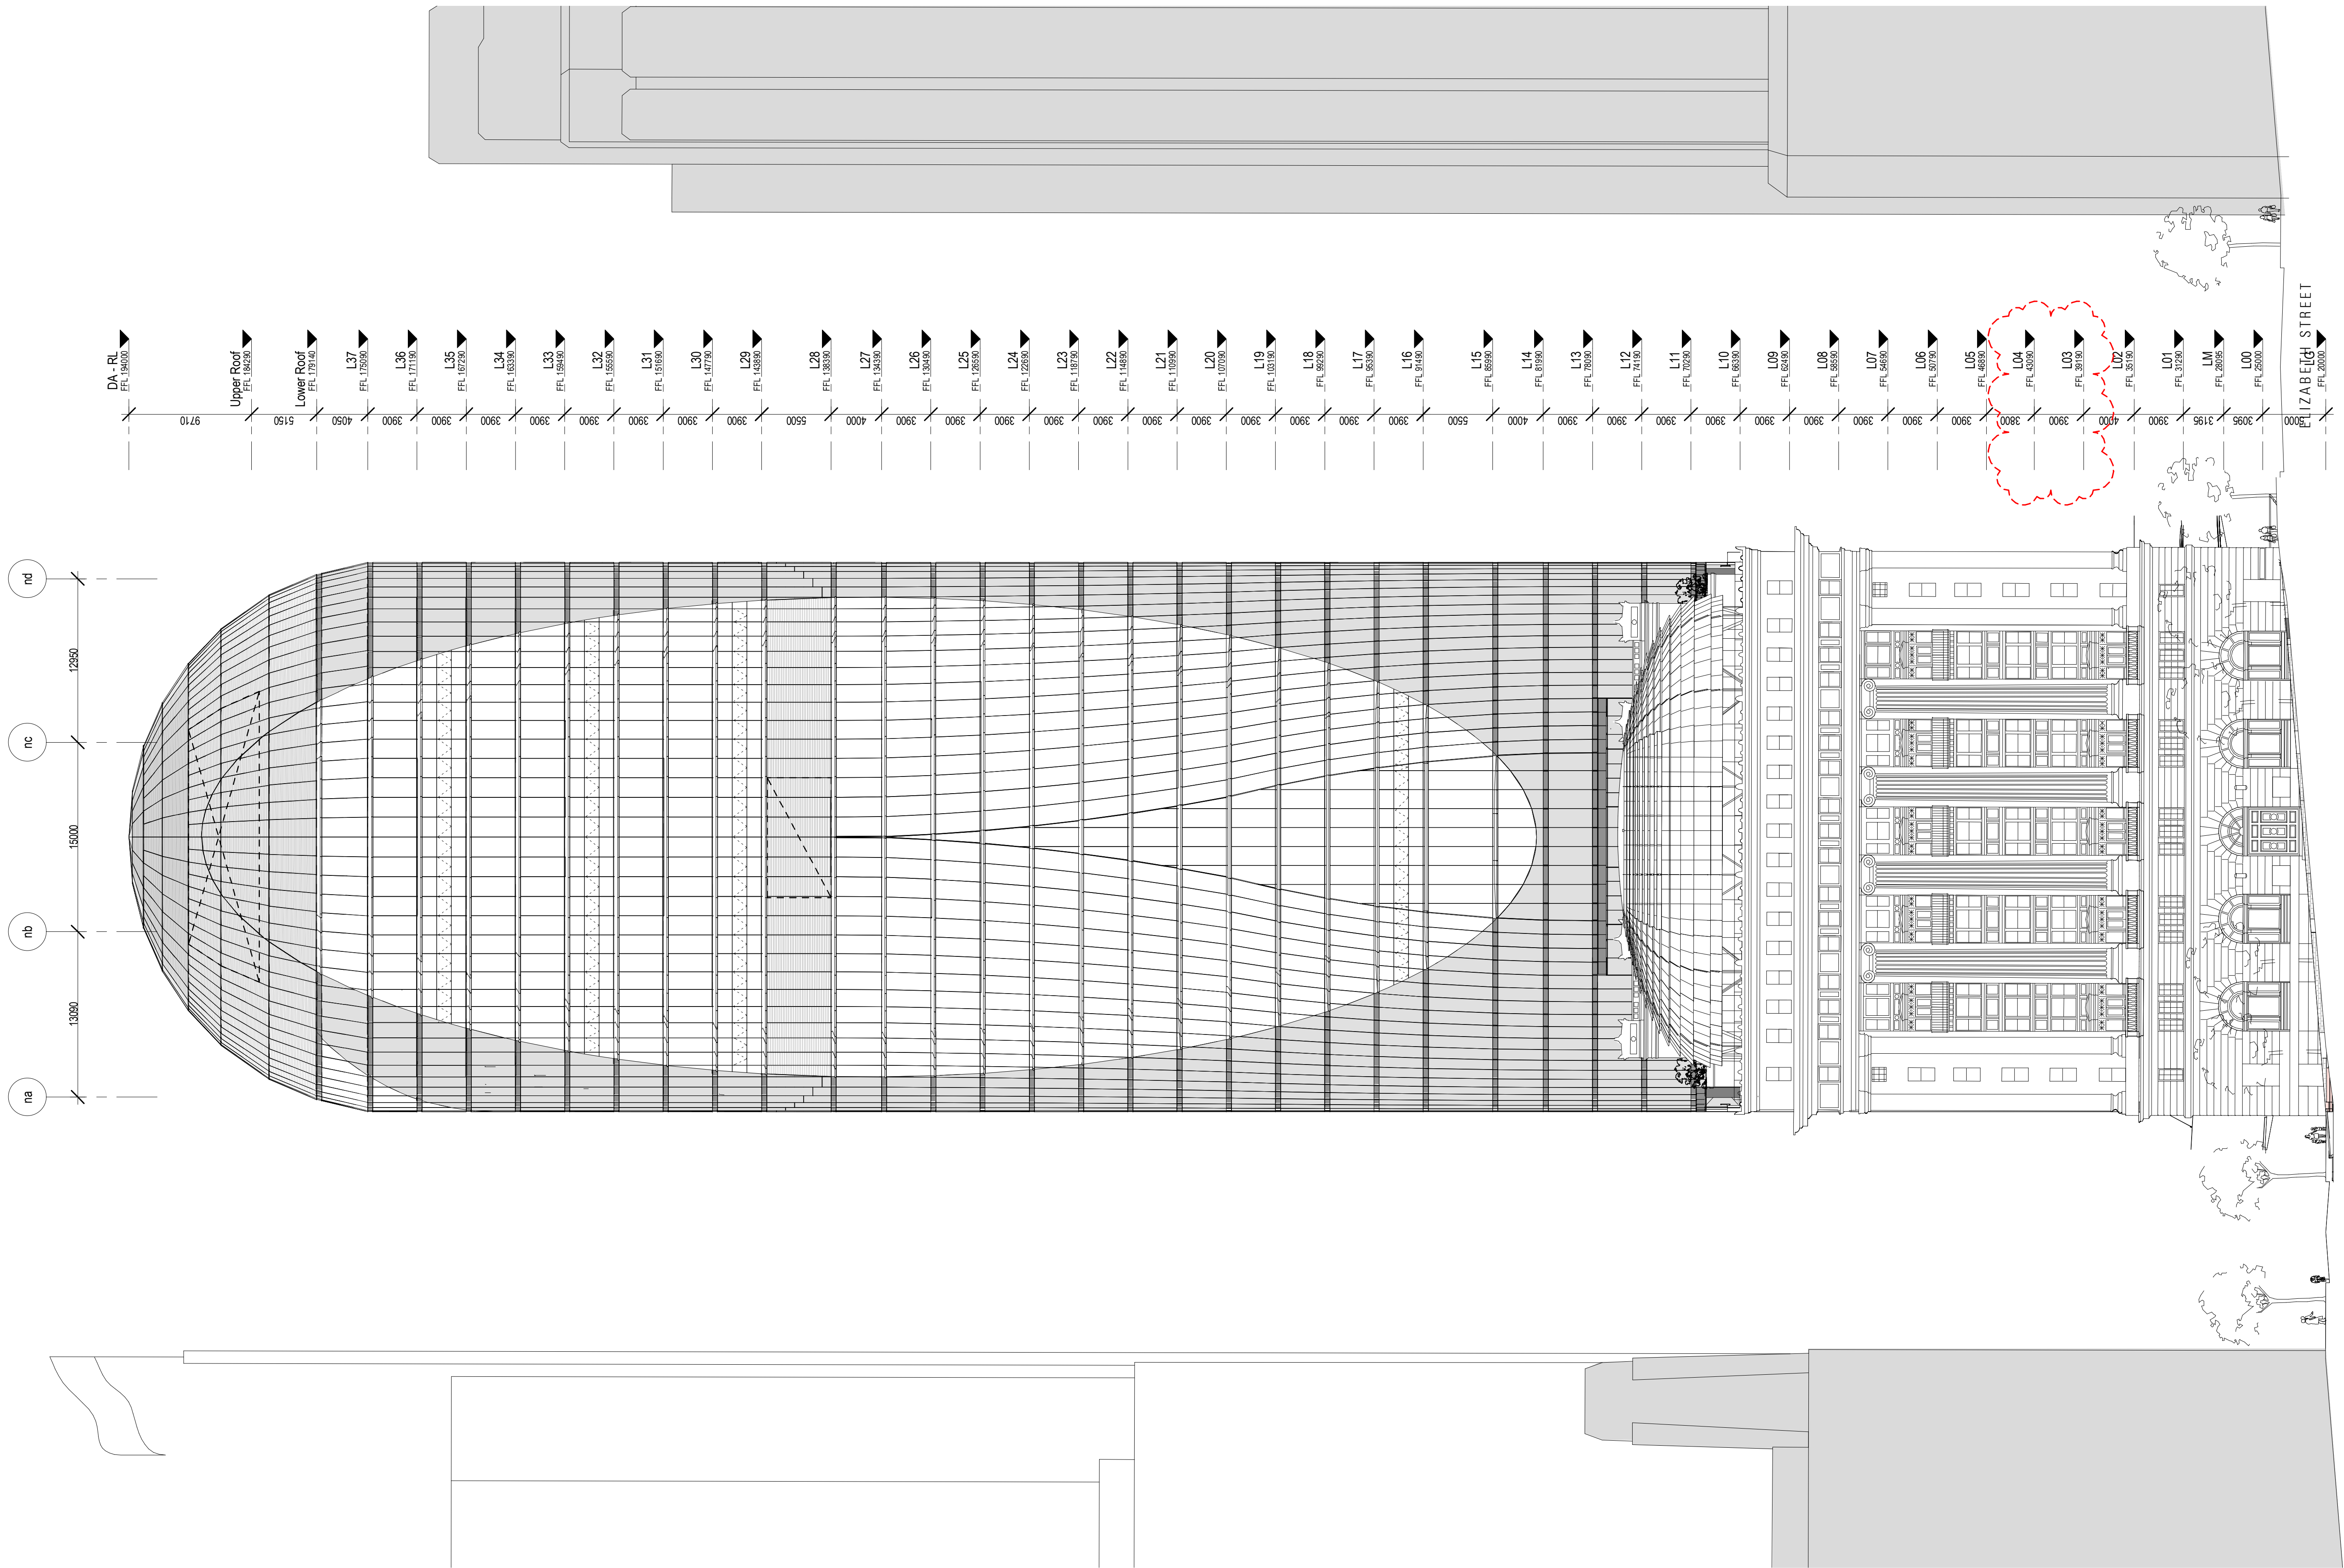


Rev	App	Ctd	Revision or reason for issue	Date
C	PB	PVR	Stage 2 DA Draft	18-07-11
D	PB	PVR	Stage 2 DA	03-08-11
E	PB	PVR	Stage 2 DA	07-08-11
F	PB	PVR	Stage 2 DA	08-08-11
G	PB	PVR	Stage 2 DA	10-08-11
H	PB	PVR	Stage 2 DA	22-08-11
I	PB	PVR	Updated Stage 2 DA Draft	08-04-19
J	PB	PVR	Updated Response to Submissions	31-05-19
K	PB	PVR	For Planning Modification	19-05-20

CSSI detail is indicative and subject to separate approval.

Final OSD detail on station levels is subject to issue of the relevant construction certificate and approved Station Design and Precinct Plan.

Scale / North Point

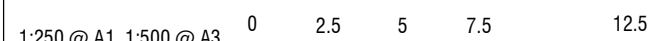

General Notes

Do not scale from drawing. Use marked dimensions. To be read in conjunction with all other Consultant's drawings. The Architect to be immediately notified of any discrepancies. Copyright on this drawing retained by the Architect.

Notes

This architectural package describes the North Tower. Refer to Grimshaw for Metro and Tzannes for South Tower

Disclaimer

Street trees, furniture and other public domain elements within the precinct are indicative only and are subject to relevant approvals and detailed coordination with new and existing underground utilities and infrastructure.

Authoring Organisation

GRIMSHAW

Grimshaw
Level 2, 333 George Street, Sydney
New South Wales 2000 Australia

Telephone ++61 2 9253 0200
Email info@grimshaw-architects.com

Architect

JPW
JOHNSON PILTON WALKER

Johnson Pilton Walker Pty Ltd ACN 095 778 886
Level 10 Plaza Building Australia Square 95 Pitt Street Sydney
New South Wales 2000 Australia

Telephone +61 2 9259 5900
Email jpw@jpw.com.au

Project Title
SYDNEY METRO MARTIN PLACE -
integrated station development




Client
Macquarie Group Ltd
50 Martin Place, Sydney
New South Wales 2000 Australia

Telephone +61 2 8232 3333
Email: www.macquarie.com

Drawing Title
SYDNEY METRO-MARTIN PLACE NORTH-SOUTH
SECTION GENERAL ARRANGEMENT

Status
NORTH TOWER STAGE 4

Drawing Number
CSWSMP-MAC-SMN-AT-DRG-DA-.509900

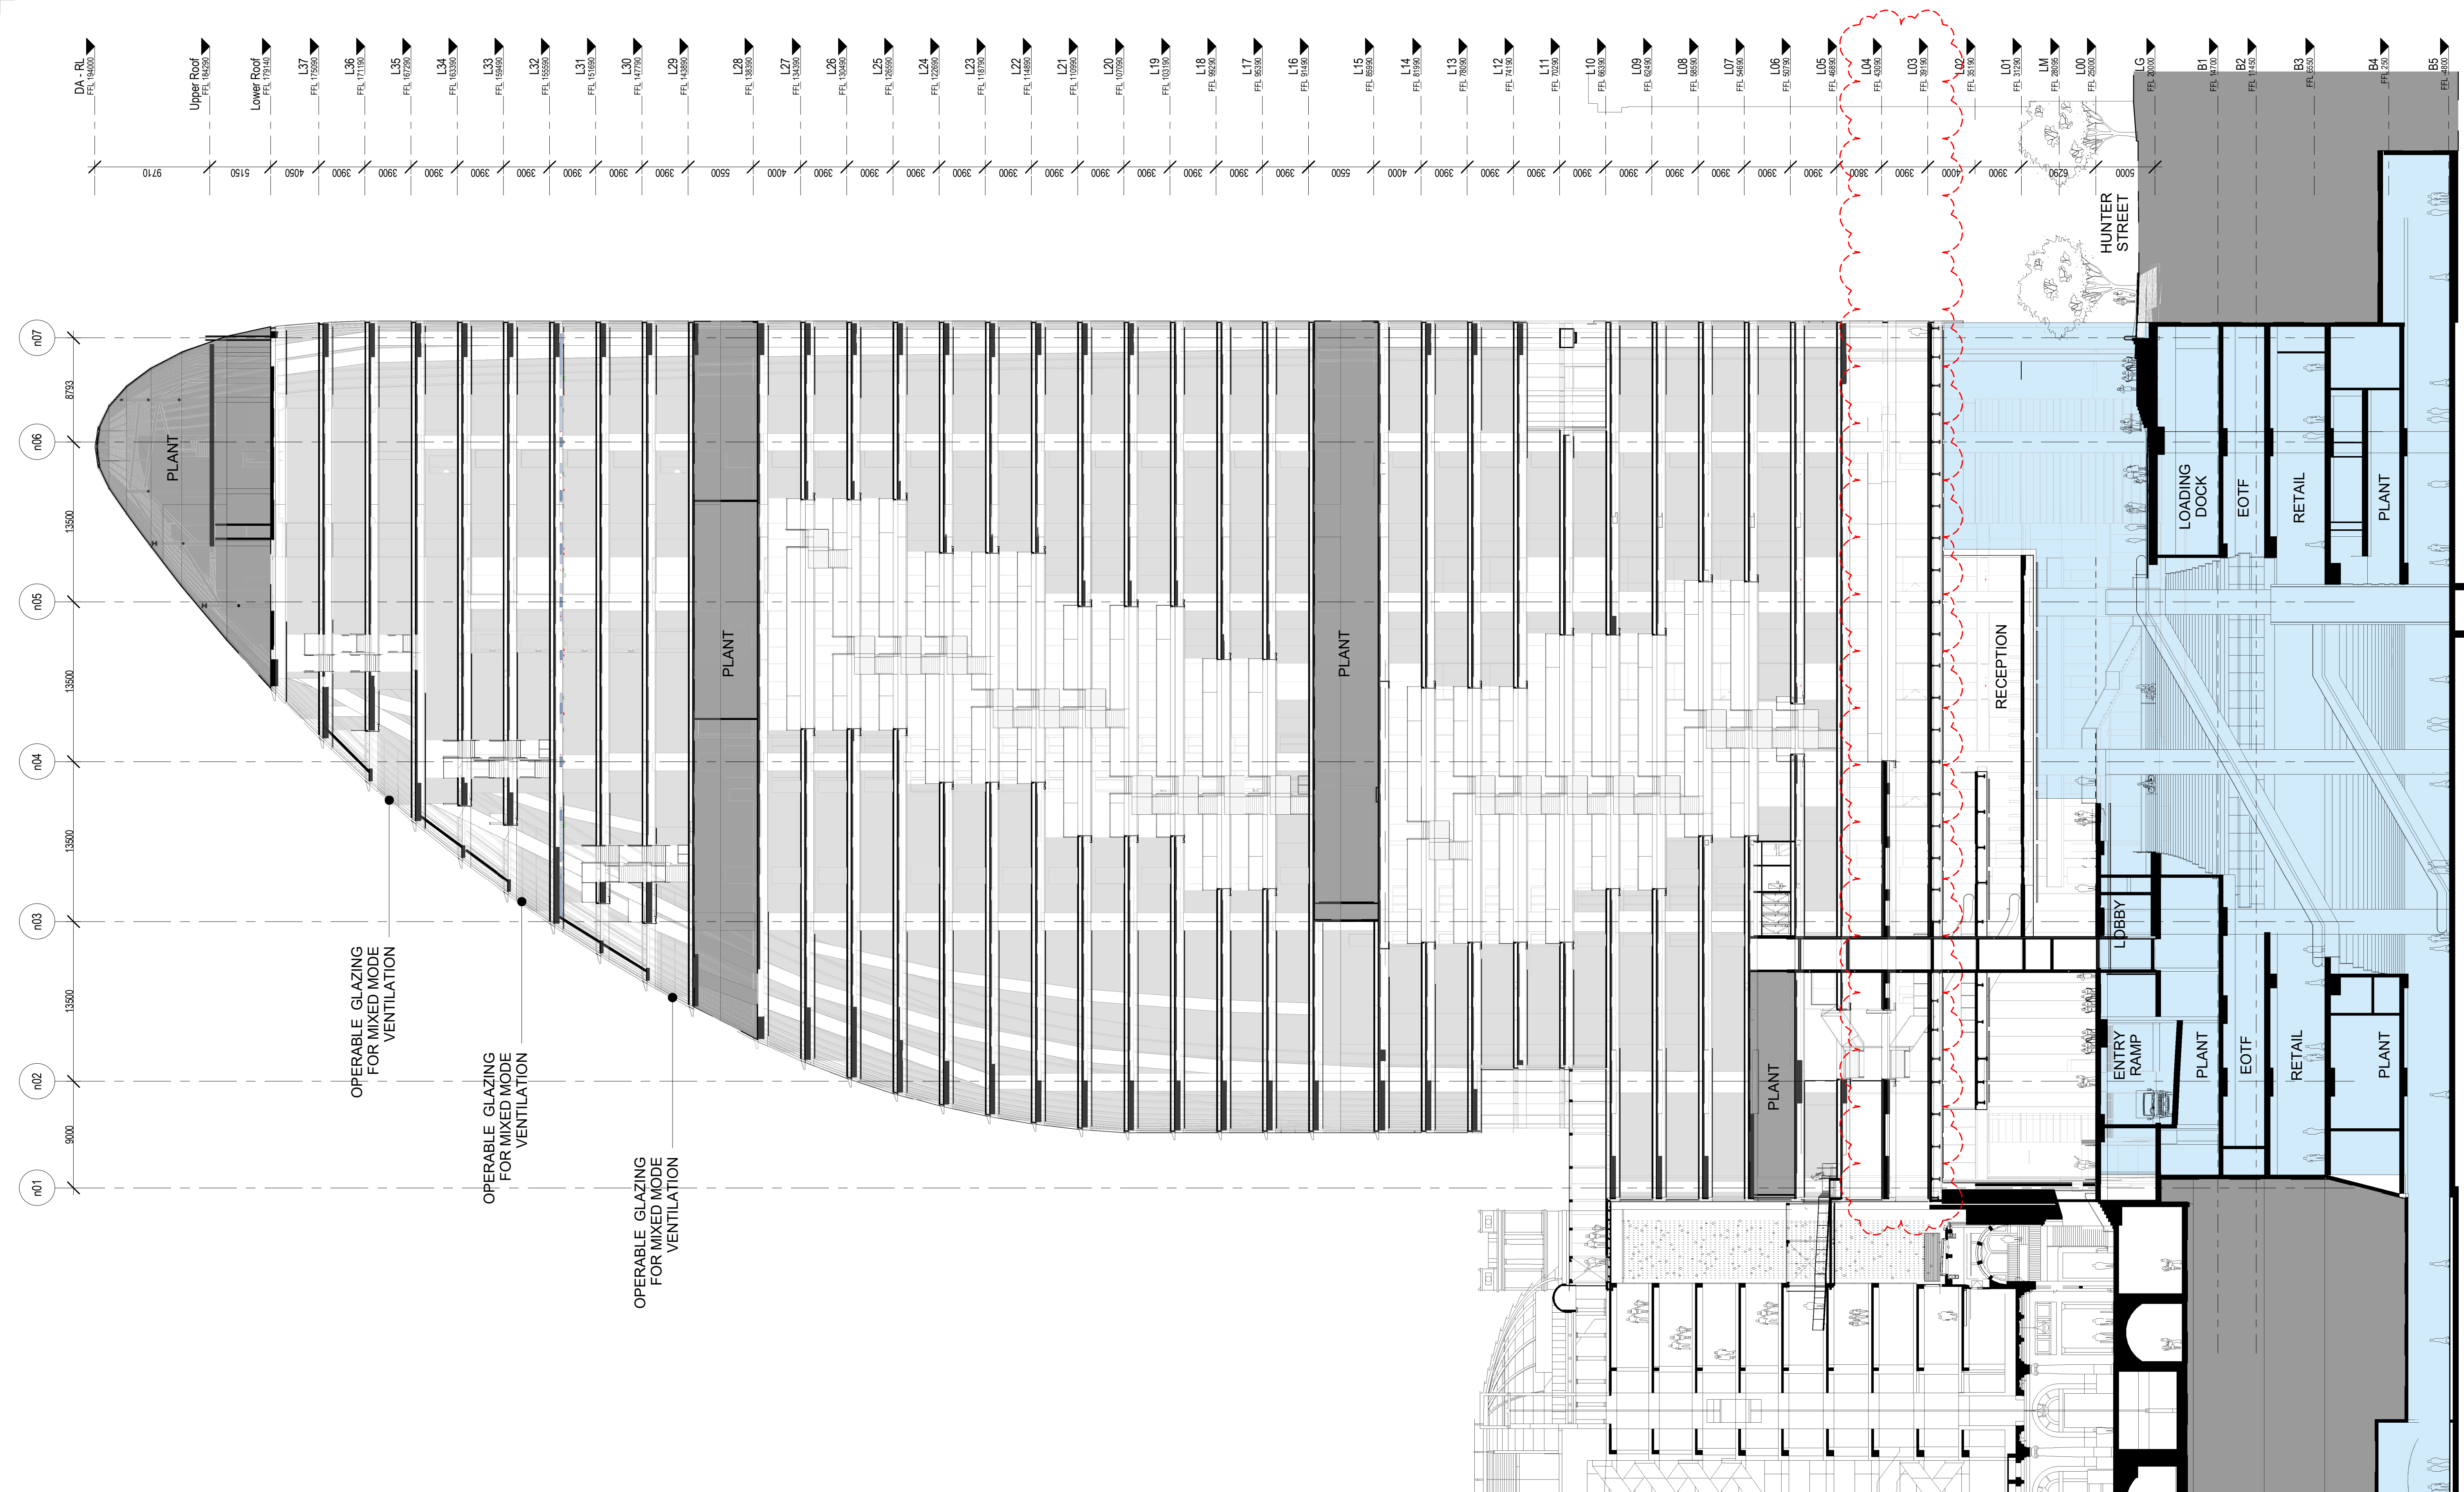




Drawing Title
**SYDNEY METRO-MARTIN PLACE EAST-WEST
SECTION GENERAL ARRANGEMENT**

Status
NORTH TOWER STAGE 4

Revision
J

Drawing Number
CSWSMP-MAC-SMN-AT-DRG-DA- 509910

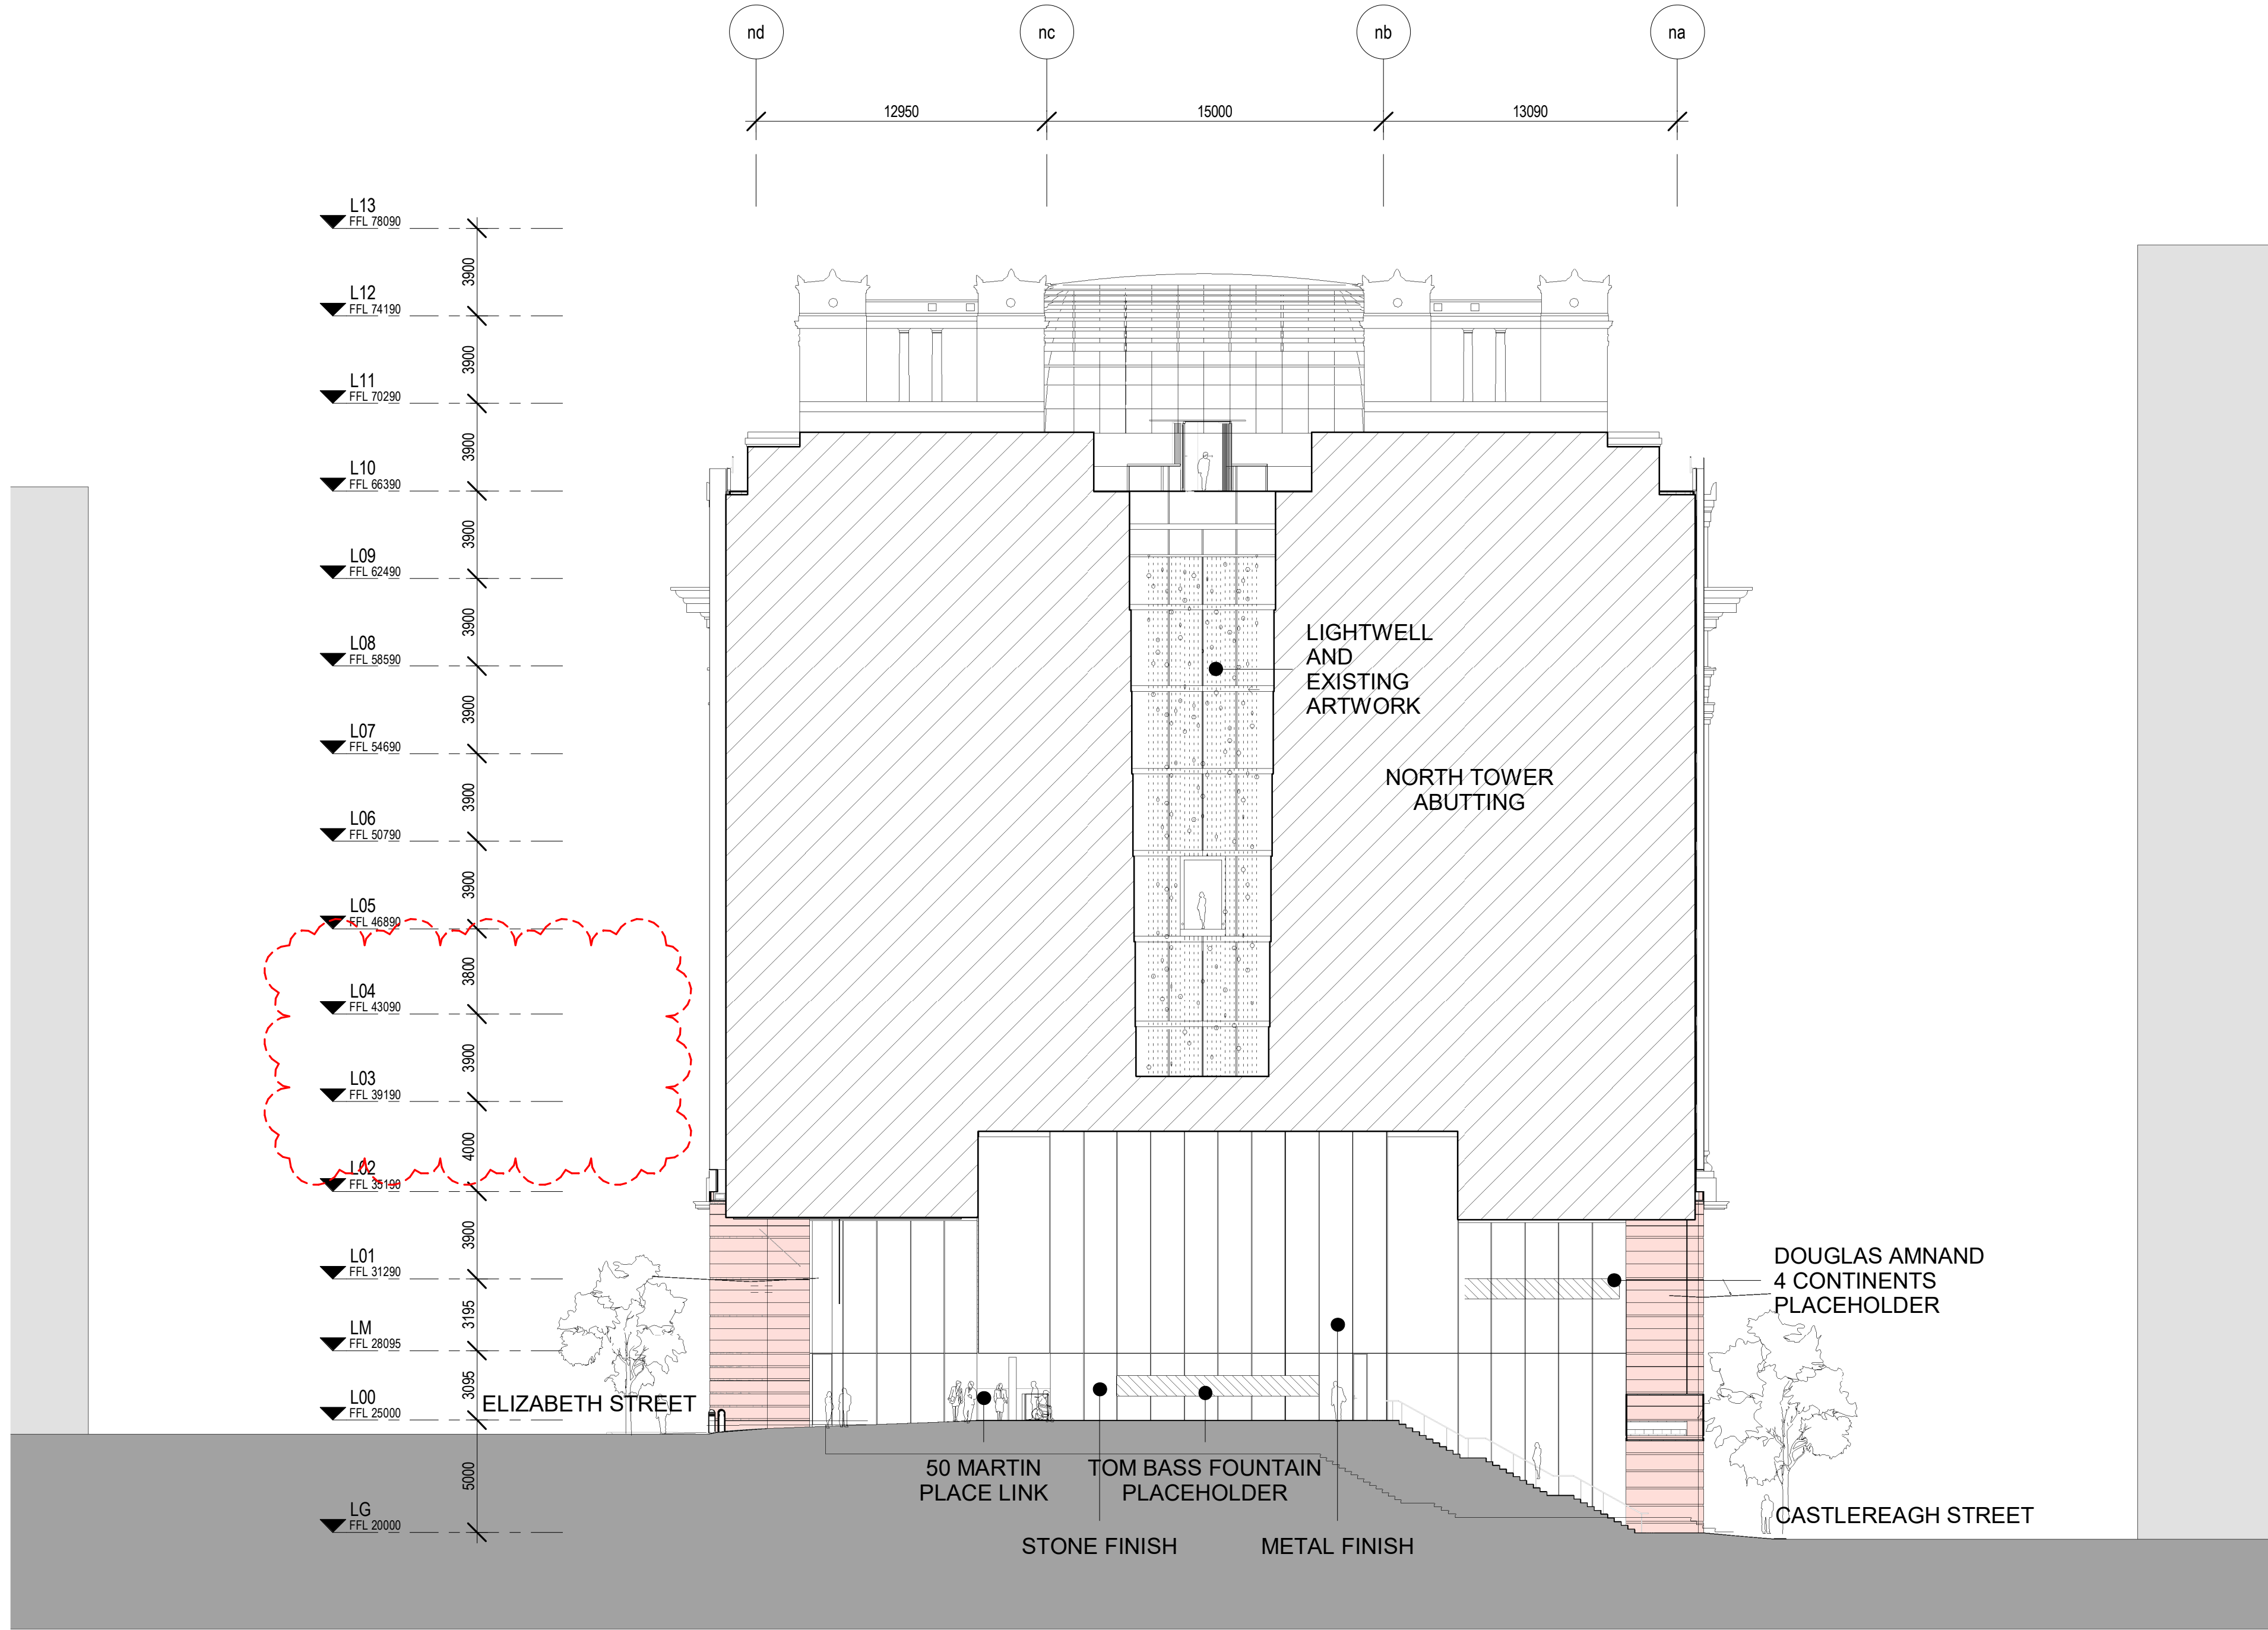

C:\Users\Admin\Documents\CSWSMP-MAC-SMN-AT-DRG-DA-519902.dwg
18/07/2019 14:00:00
JPW

Rev	App	Ckd	Revision or reason for issue	Date	Legend
B	PB	PVR	Stage 2 DA Draft	06-07-18	
C	PB	PVR	Stage 2 DA Draft	18-07-18	
D	PB	PVR	Stage 2 DA	03-08-18	
E	PB	PVR	Stage 2 DA	07-08-18	
F	PB	PVR	Stage 2 DA	22-08-18	
G	PB	PVR	Stage 2 DA - Response to Submissions	21-02-19	
H	PB	PVR	Updated Stage 2 DA Draft	08-04-19	
I	PB	PVR	Updated Response to Submissions	31-05-19	
J	PB	PVR	For Planning Modification	19-05-20	

CSST Areas (not for approval)

CSST detail is indicative and subject to separate approval.

Final OSD detail on station levels is subject to issue of the relevant construction certificate and approved Station Design and Precinct Plan.

Scale / North Point

1:250 @ A1, 1:500 @ A3

General Notes

Do not scale from drawing. Use marked dimensions. To be read in conjunction with all other Consultant's drawings. The Architect to be immediately notified of any discrepancies. Copyright on this drawing retained by the Architect.

Notes

This architectural package describes the North Tower. Refer to Grimshaw for Metro and Tzannes for South Tower

Disclaimer

Street trees, furniture and other public domain elements within the precinct are indicative only and are subject to relevant approvals and detailed coordination with new and existing underground utilities and infrastructure.

Authoring Organisation

GRIMSHAW

Grimshaw
Level 2, 333 George Street, Sydney
New South Wales 2000 Australia

Telephone + +61 2 9253 0200
Email info@grimshaw-architects.com

Architect

**JPW
JOHNSON PILTON WALKER**

Johnson Pilton Walker Pty Ltd ACN 095 778 886
Level 10 Plaza Building Australia Square 95 Pitt Street Sydney
New South Wales 2000 Australia

Telephone +61 2 9259 5900
Email jpww@jpww.com.au

Project Title

**SYDNEY METRO-MARTIN PLACE -
integrated station development**



Client
Macquarie Group Ltd
50 Martin Place, Sydney
New South Wales 2000 Australia
Telephone +61 2 8232 3333
Email: www.macquarie.com

Drawing Title

**SYDNEY METRO-MARTIN PLACE EAST-WEST
INTERNAL SECTION GENERAL ARRANGEMENT**

Status

NORTH TOWER STAGE 4

Drawing Number

CSWSMP-MAC-SMN-AT-DRG-DA-.519902

Revision

J