

- STONE
- ELG-402 Stone cladding - large format granite (polished)
 - ELG-404 Stone cladding - large format granite (honed)
- CERAMIC
- ELG-501 Ceramic cladding tile - type 1 (gloss)
 - ELG-502 Ceramic cladding tile - type 2 (matt fluted profile)
 - ELG-503 Ceramic cladding tile - type 3 (matt)
 - ELG-504 Ceramic cladding tile - type 4 (matt - trafficable)

Material Legend	
Key Value	Keynote Text
AMW-107	Glass Balustrade with Stainless Steel Handrail
BAL-201	Stainless Steel Handrail
CAN-102	Metal sunshades
CLG-102	Suspended moisture resistant plasterboard ceiling
DOR-301	Tilt-Up Door
ELG-202	Profiled Aluminium Facade Cladding
ELG-205	Aluminium Sheet Facade Cladding
ELG-402	Stone Cladding - Large Format Granite (Polished)
ELG-404	Stone Cladding - Large Format Granite (Honed)
ELG-406	Stone Baguette Cladding
ELG-501	Ceramic Cladding Tile - Type 1 (Gloss)
ELG-502	Ceramic Cladding Tile - Type 2 (Matt)
ELG-503	Ceramic Cladding Tile - Type 3 (Matt Type 2)
GLS-107	Facade Glazing - Single Glazing
GLS-108	Facade Glazing - Double Glazing
GLS-109	Facade Glazing - Colortrack Double Glazing
GLS-600	SPECIALIST FINISH (TERAZACOTTA, GRC, MOULDING)
INS-202	Thermal Insulation (Soffits)
PAW-104	Stone Modular Paving 1
PAW-111	Stone Modular Paving B - City of Sydney Paving (Honed)
SCN-105	Metal Louvre Screen

Rev	App	Ckd	Revision or reason for issue	Date	Legend
D	KT		Stage 2 DA	01/08/19	
E	KT		Stage II SSDA	03/08/19	
F	KT		Stage II SSDA	22/08/19	
G	AB		Stage II SSDA RTS	25/02/19	
H	AB		Stage II SSDA RTS	25/03/19	
J	AB		Stage II SSDA RTS	27/03/19	
K	KT		Stage II SSDA RTS	29/03/19	
L	AB		Stage II SSDA RTS	01/05/19	
M	AB		Stage II SSDA RTS	30/05/19	

CSI Areas (not for approval)

CSI detail is indicative and subject to separate approval.

Final OSD detail on station levels is subject to issue of the relevant construction certificate and approved Station Design and Precinct Plan.

Scale / North Point

1:250 @ A1, 1:500 @ A3

General Notes

Do not scale from drawing. Use marked dimensions. To be read in conjunction with all other Consultant's drawings. The Architect to be immediately notified of any discrepancies. Copyright on this drawing retained by the Architect.

Notes

This architectural package describes the South Tower. Refer to Grimshaw for Metro and JPW for North Tower

Architect

GRIMSHAW

Grimshaw
Level 2, 333 George Street, Sydney
New South Wales 2000 Australia

Telephone + +61 2 9253 0200
Email info@grimshaw-architects.com

Authoring Organisation

Tzannes

Tzannes
Level 5, 2-12 Foveaux Street, Surry Hills
New South Wales 2010 Australia

Telephone +61 2 9319 3744
Email tzannes@tzannes.com.au

Project Title
SYDNEY METRO MARTIN PLACE
INTEGRATED STATION DEVELOPMENT




Client
Macquarie Group Ltd
50 Martin Place, Sydney
New South Wales 2000 Australia


Telephone +61 2 8232 3333
Email: www.macquarie.com

Drawing Title
South Elevation

Status
Updated Rts
Drawing Number
CSWSMP-MAC-SMS-AT-DRG-DA-400400

Revision
M

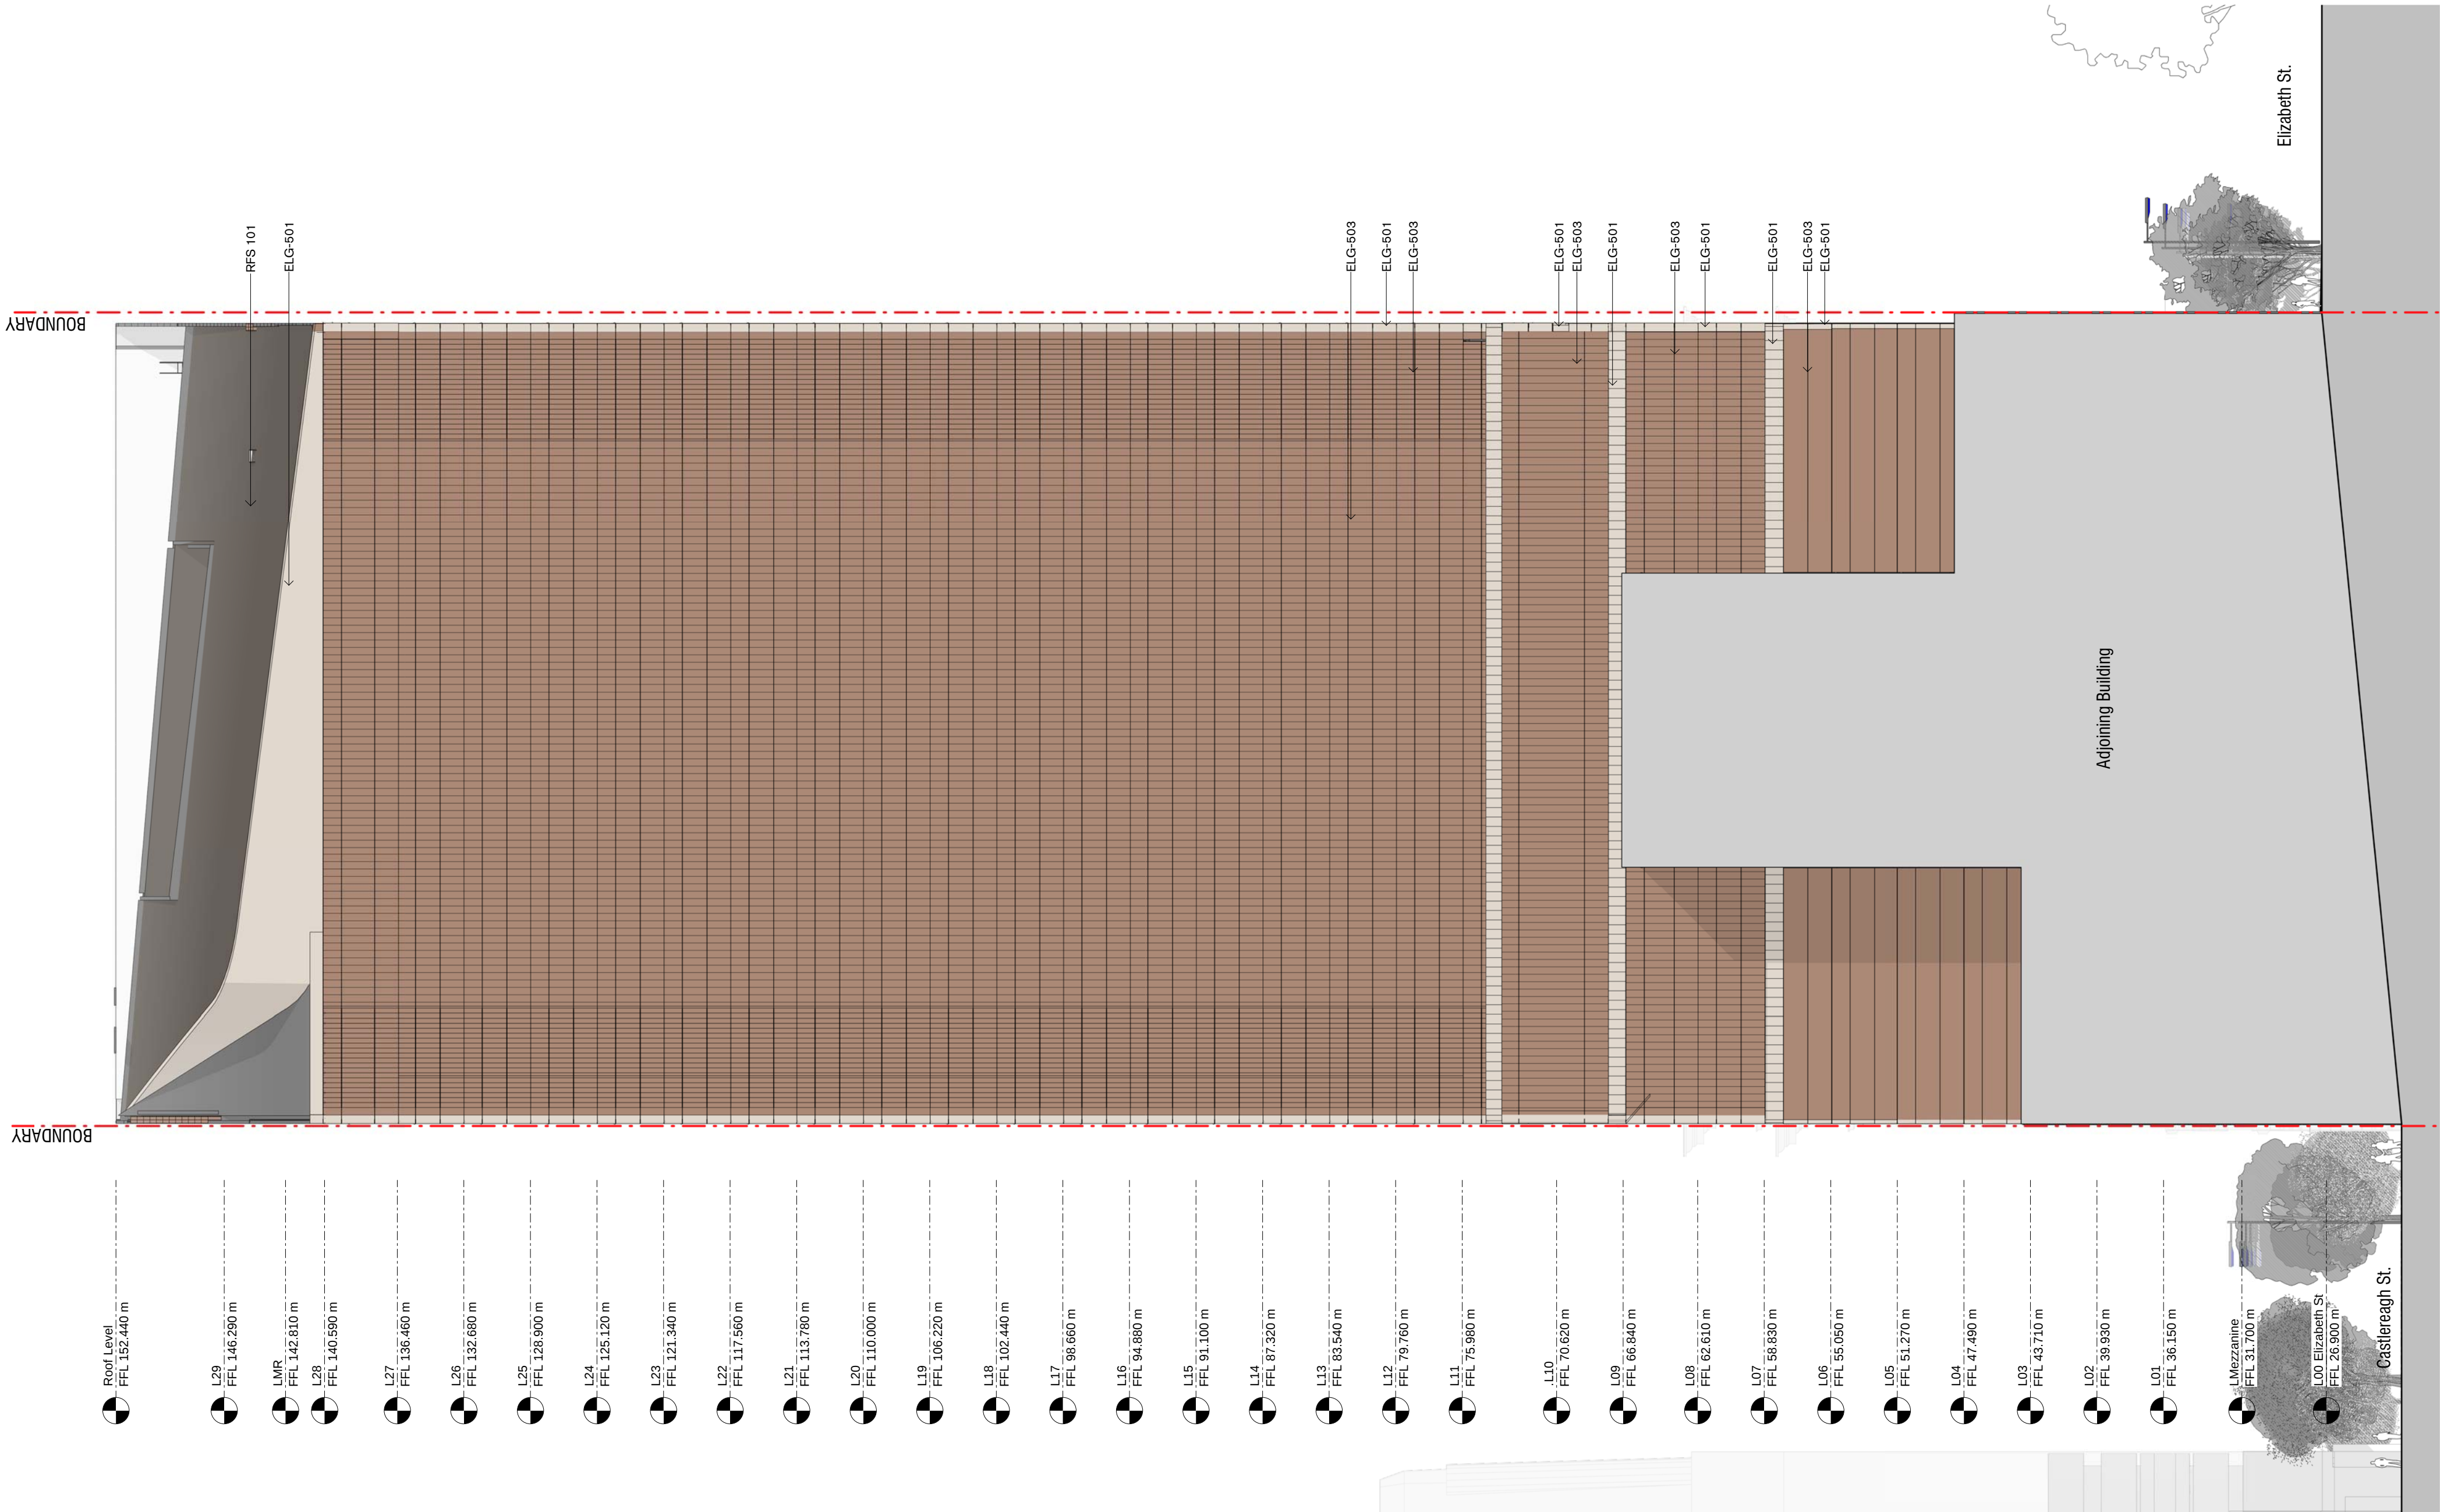

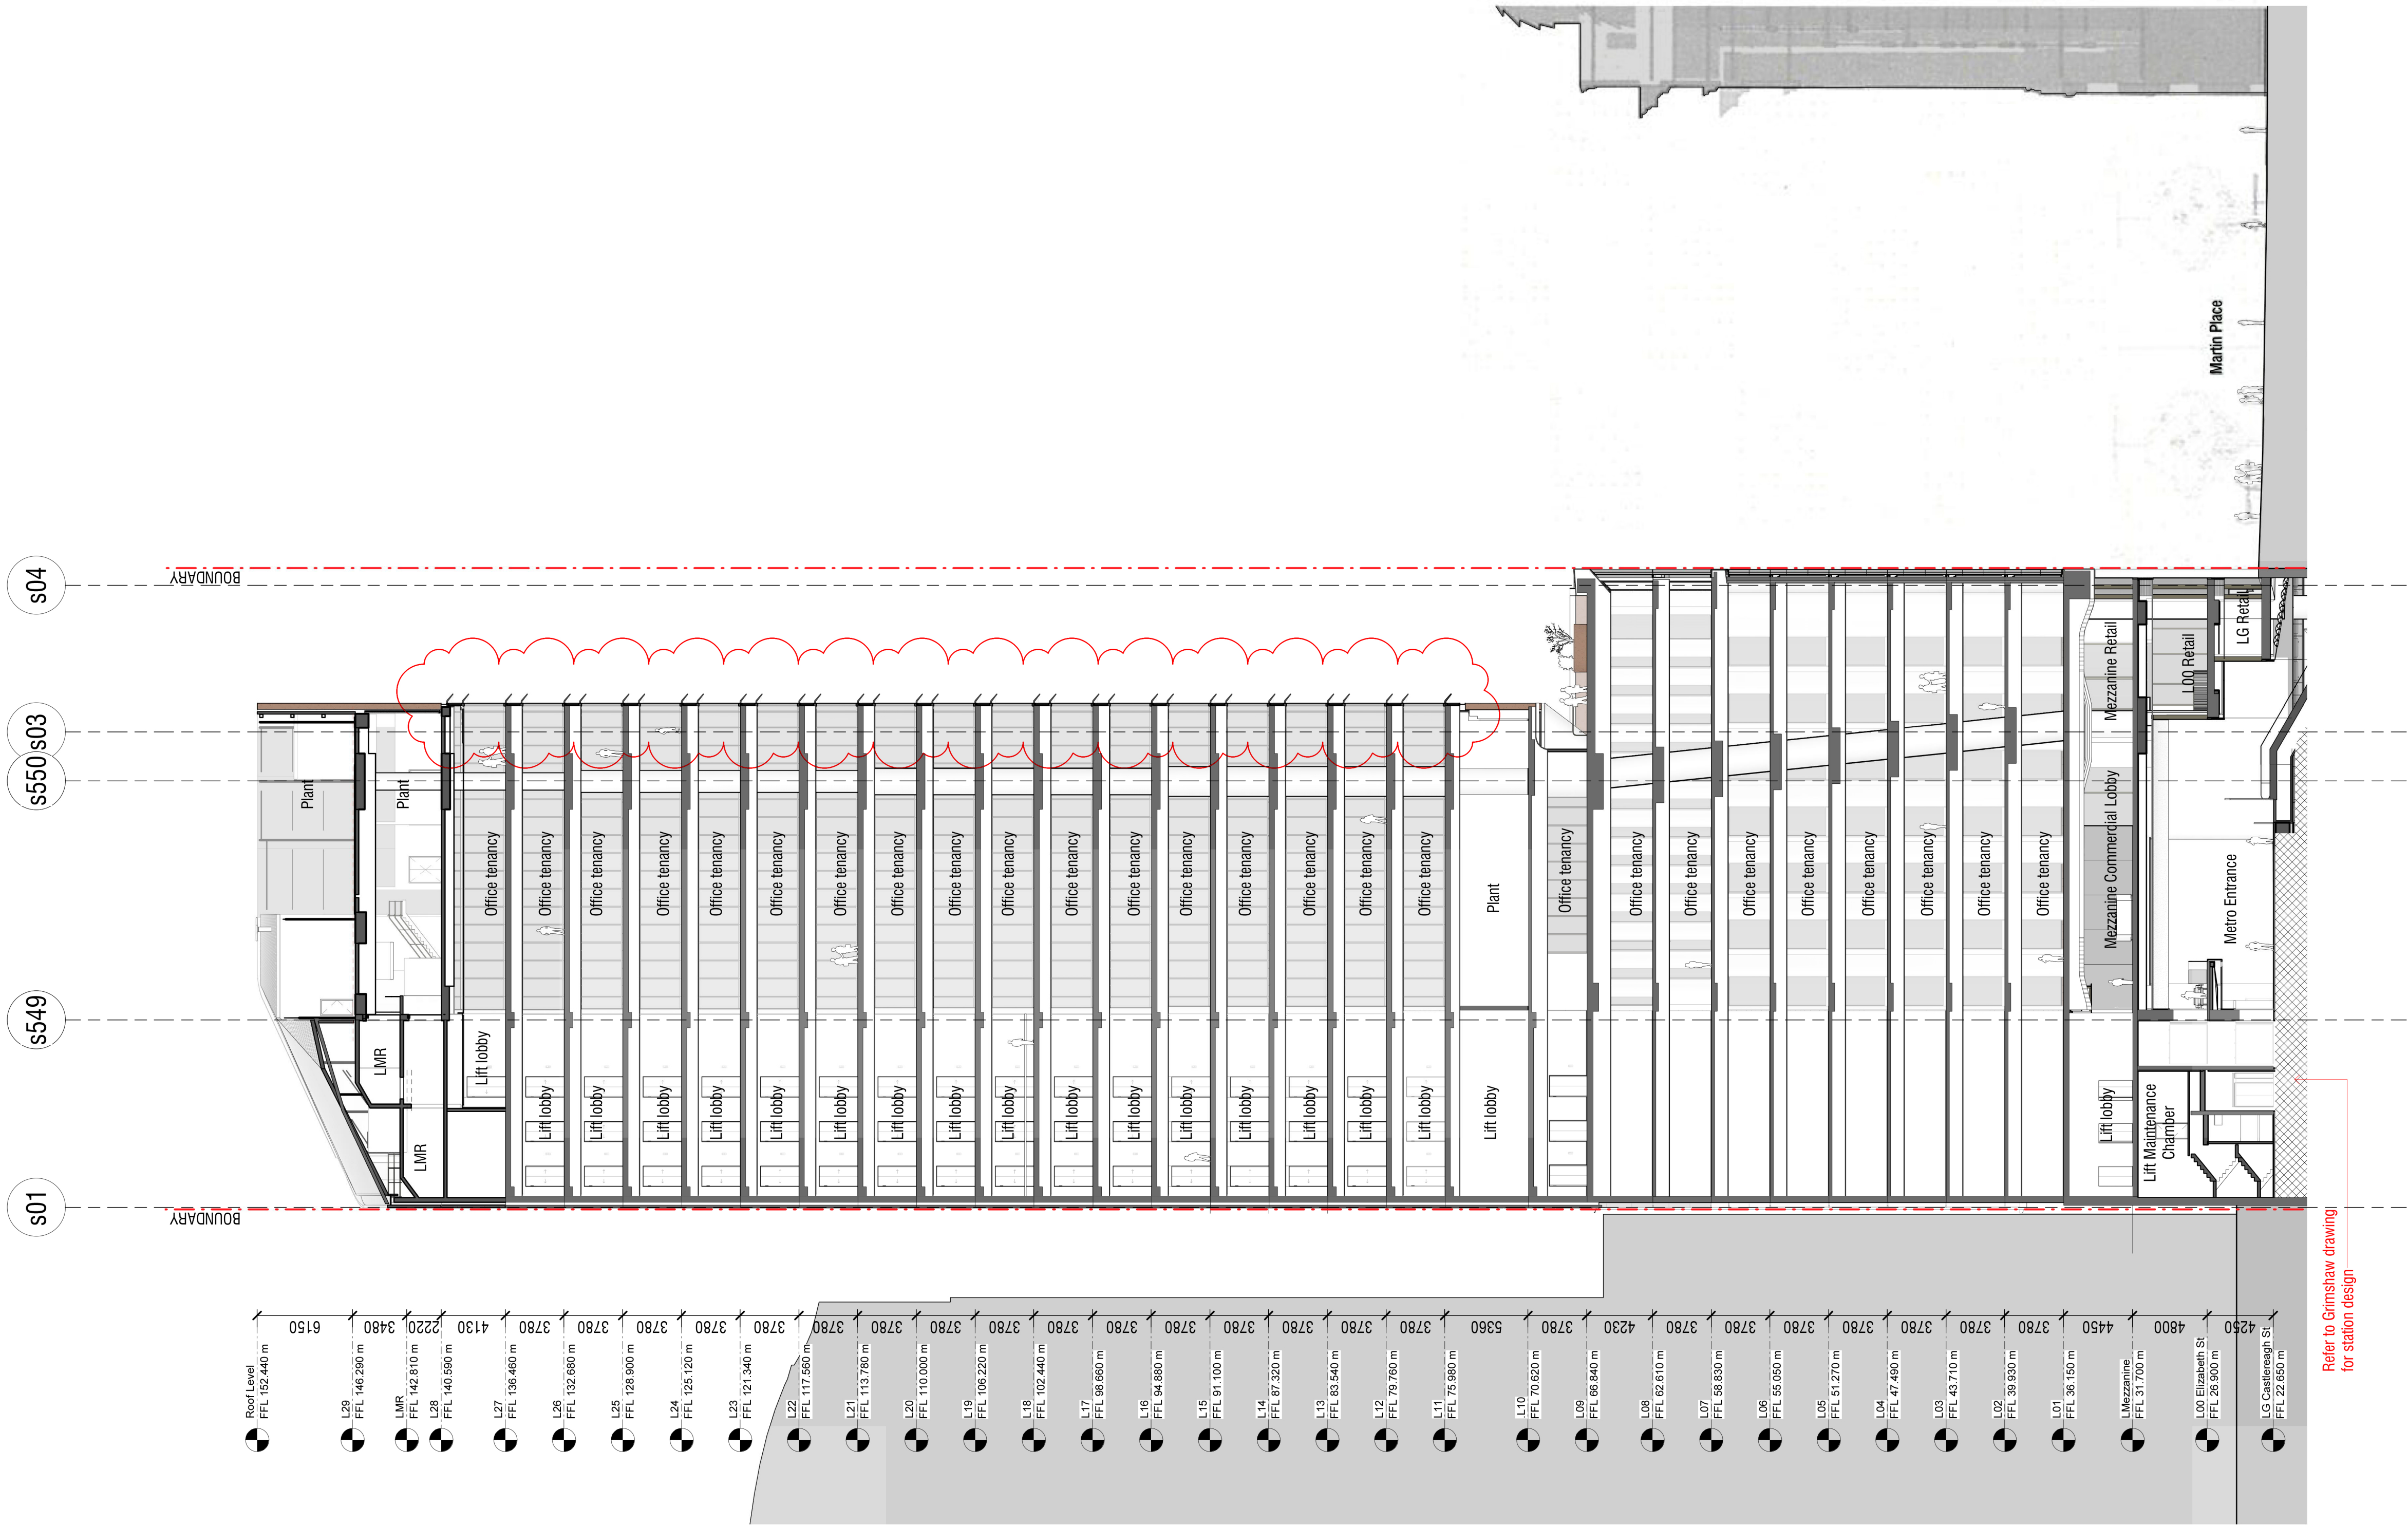

Rev	App	Ckd	Revision or reason for issue	Date	Legend
A	KT		Stage 2 DA DRAFT	29/06/18	
B	KT		Stage 2 DA DRAFT	03/07/18	
C	KT		Stage 2 DA	18/07/18	
D	KT		Stage 2 DA	01/08/18	
E	KT		Stage II SSDA	03/08/18	
F	KT		Stage II SSDA	22/08/18	
G	AB		Stage II SSDA RTS	01/05/19	
H	AB		Stage II SSDA RTS	30/05/19	
J			DA Update	07/02/20	

CSOI Areas (not for approval)

CSOI detail is indicative and subject to separate approval.

Final OSD detail on station levels is subject to issue of the relevant construction certificate and approved Station Design and Precinct Plan.

Scale / North Point

1:250 @ A1, 1:500 @ A3

General Notes

Do not scale from drawing. Use marked dimensions. To be read in conjunction with all other Consultant's drawings. The Architect to be immediately notified of any discrepancies. Copyright on this drawing retained by the Architect.

Notes

This architectural package describes the South Tower. Refer to Grimshaw for Metro and JPW for North Tower

Architect

GRIMSHAW

Grimshaw
Level 2, 333 George Street, Sydney
New South Wales 2000 Australia

Telephone + +61 2 9253 0200
Email info@grimshaw-architects.com

Authoring Organisation

Tzannes

Tzannes
Level 5, 2-12 Foveaux Street, Surry Hills
New South Wales 2010 Australia

Telephone +61 2 9319 3744
Email tzannes@tzannes.com.au

lendlease

Integrated Solutions
Level 14, Tower Three,
International Towers Sydney Exchange
Place,
300 Barangaroo Avenue,
Barangaroo NSW 2000

Project Title
**SYDNEY METRO MARTIN PLACE
INTEGRATED STATION DEVELOPMENT**




Client
Macquarie Group Ltd
50 Martin Place, Sydney
New South Wales 2000 Australia

Telephone +61 2 8232 3333
Email: www.macquarie.com

Drawing Title
Section - 01

Status
Updated RTS
Drawing Number
CSWSMP-MAC-SMS-AT-DRG-DA-500100

Revision
J

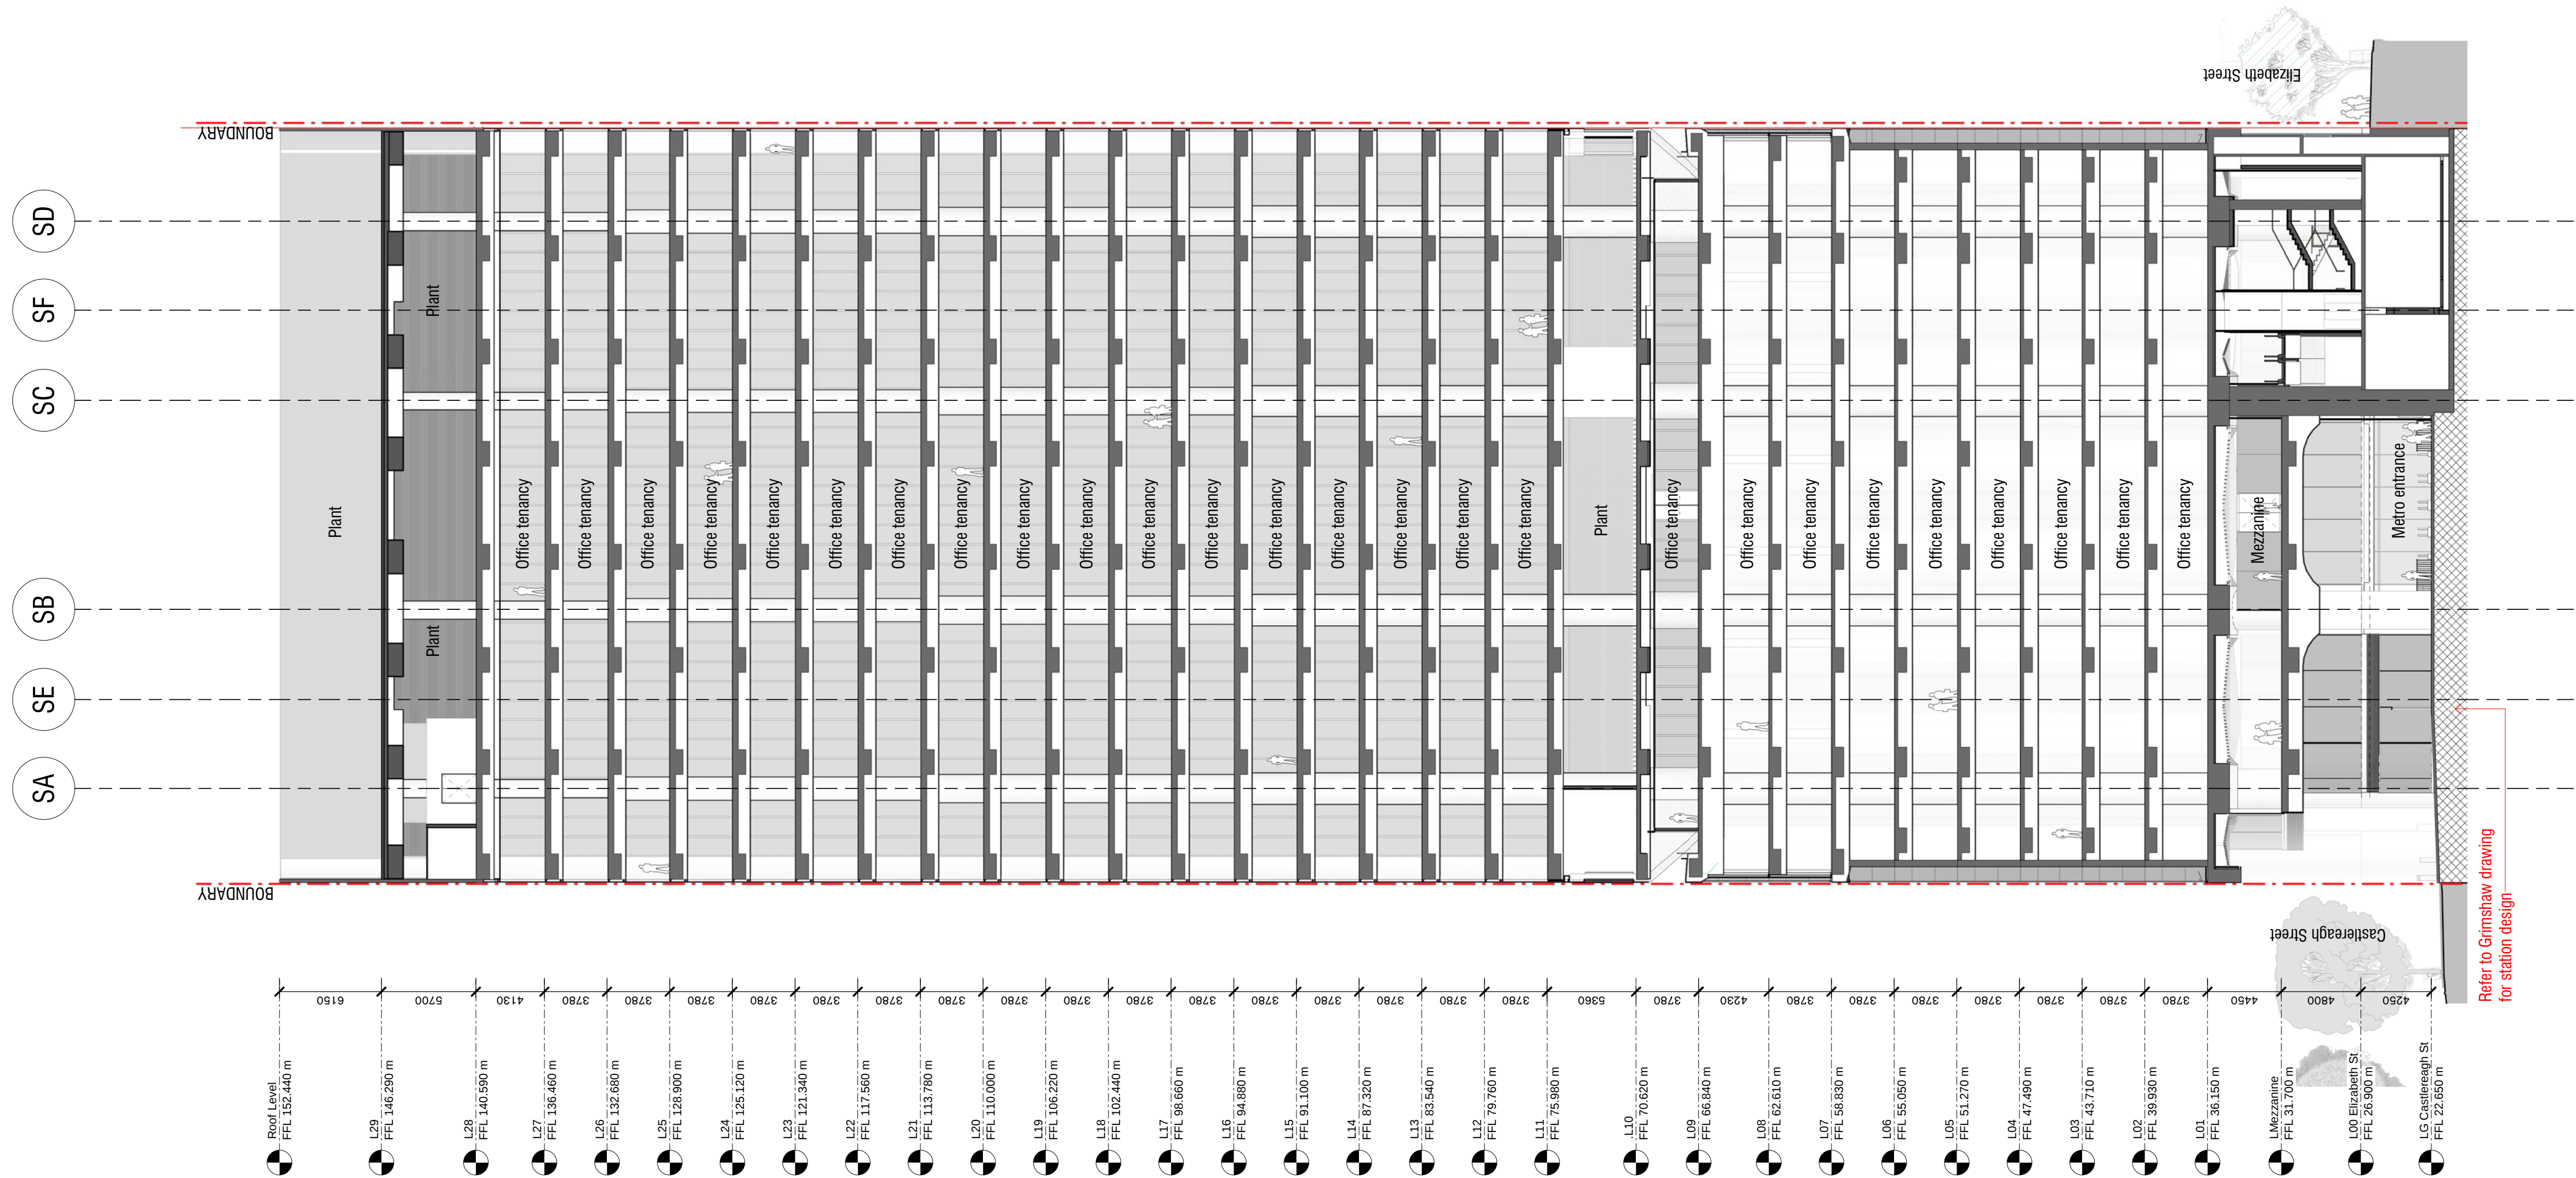


Rev	App	Ckd	Revision or reason for issue	Date	Legend
A	KT		Stage 2 DA DRAFT	29/06/19	
B	KT		Stage 2 DA DRAFT	03/07/19	
C	KT		Stage 2 DA	18/07/19	
D	KT		Stage 2 DA	01/08/19	
E	KT		Stage II SSDA	03/08/19	
F	KT		Stage II SSDA	22/08/19	
G	AB		Stage II SSDA RTS	01/05/19	
H	AB		Stage II SSDA RTS	30/05/19	

CSSE Areas (not for approval)

CSSE detail is indicative and subject to separate approval.

Final OSD detail on station levels is subject to issue of the relevant construction certificate and approved Station Design and Precinct Plan.

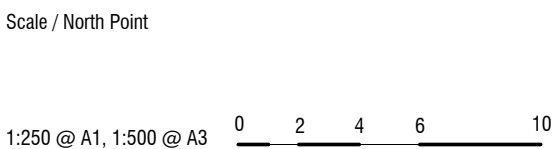

General Notes
Do not scale from drawing. Use marked dimensions. To be read in conjunction with all other Consultant's drawings. The Architect to be immediately notified of any discrepancies. Copyright on this drawing retained by the Architect.

Notes
This architectural package describes the South Tower. Refer to Grimshaw for Metro and JPW for North Tower

Architect
GRIMSHAW
Grimshaw
Level 5, 333 George Street, Sydney
New South Wales 2000 Australia
Telephone + +61 2 9253 0200
Email info@grimshaw-architects.com

Authoring Organisation
Tzannes
Tzannes
Level 5, 2-12 Foveaux Street, Surry Hills
New South Wales 2010 Australia
Telephone +61 2 9319 3744
Email tzannes@tzannes.com.au

Project Title
**SYDNEY METRO MARTIN PLACE
INTEGRATED STATION DEVELOPMENT**
Client
Macquarie Group Ltd
50 Martin Place, Sydney
New South Wales 2000 Australia
Telephone +61 2 8232 3333
Email: www.macquarie.com

Drawing Title
Section - 02
Status
Updated RTS
Drawing Number
CSWSMP-MAC-SMS-AT-DRG-DA-500200
Revision
H