
## OAKDALE WEST

## 0000-SERIES MASTER PLAN CONCEPT PACKAGE STATE SIGNIFICANT DEVELOPMENT MOD 6 APPLICATION

| DRAWING LIST |  |  |  |  |
|--------------|--|--|--|--|
| DRAWING No.  | DRAWING TITLE  |  |  |  |
| 15-272-C0000 | COVER SHEET  |  |  |  |
| 15-272-C0001 | GENERAL ARRANGEMENT MASTER PLAN  |  |  |  |
| 15-272-C0002 | 2 EXISTING SITE PLAN   |  |  |  |
| 15-272-C0003 | 003 PRECINCT PLAN  |  |  |  |
| 15-272-C0004 | STAGE 1 SSD APPROVAL EXTENTS SHEET 1 OF 2  |  |  |  |
| 15-272-C0005 | STAGE 1 SSD APPROVAL EXTENTS SHEET 2 OF 2  |  |  |  |
| 15-272-C0006 | 6 CUT\FILL PLAN  |  |  |  |
| 15-272-C0007 | 7 STORMWATER DRAINAGE CATCHMENT PLAN (PRE-DEVELOPED)                             |  |  |  |
| 15-272-C0008 | STORMWATER DRAINAGE CATCHMENT PLAN (DEVELOPED)                                   |  |  |  |
| 15-272-C0009 | EROSION AND SEDIMENT CONTROL MASTER PLAN   |  |  |  |
| 15-272-C0010 | TYPICAL SECTIONS SHEET 1   |  |  |  |
| 15-272-C0011 | 1 TYPICAL SECTIONS SHEET 2   |  |  |  |
| 15-272-C0012 | TYPICAL SECTIONS SHEET 3   |  |  |  |
| 15-272-C0013 | TYPICAL SECTIONS SHEET 4   |  |  |  |
| 15-272-C0020 | WESTERN NORTH-SOUTH LINK ROAD GENERAL ARRANGEMENT PLAN                           |  |  |  |
| 15-272-C0021 | WESTERN NORTH-SOUTH LINK ROAD STORMWATER DRAINAGE CATCHMENT PLAN (PRE-DEVELOPED) |  |  |  |
| 15-272-C0022 | WESTERN NORTH-SOUTH LINK ROAD STORMWATER DRAINAGE CATCHMENT PLAN (DEVELOPED)     |  |  |  |
| 15-272-C0023 | WESTERN NORTH-SOUTH LINK ROAD PROPOSED LAND ACQUISITION PLAN                     |  |  |  |

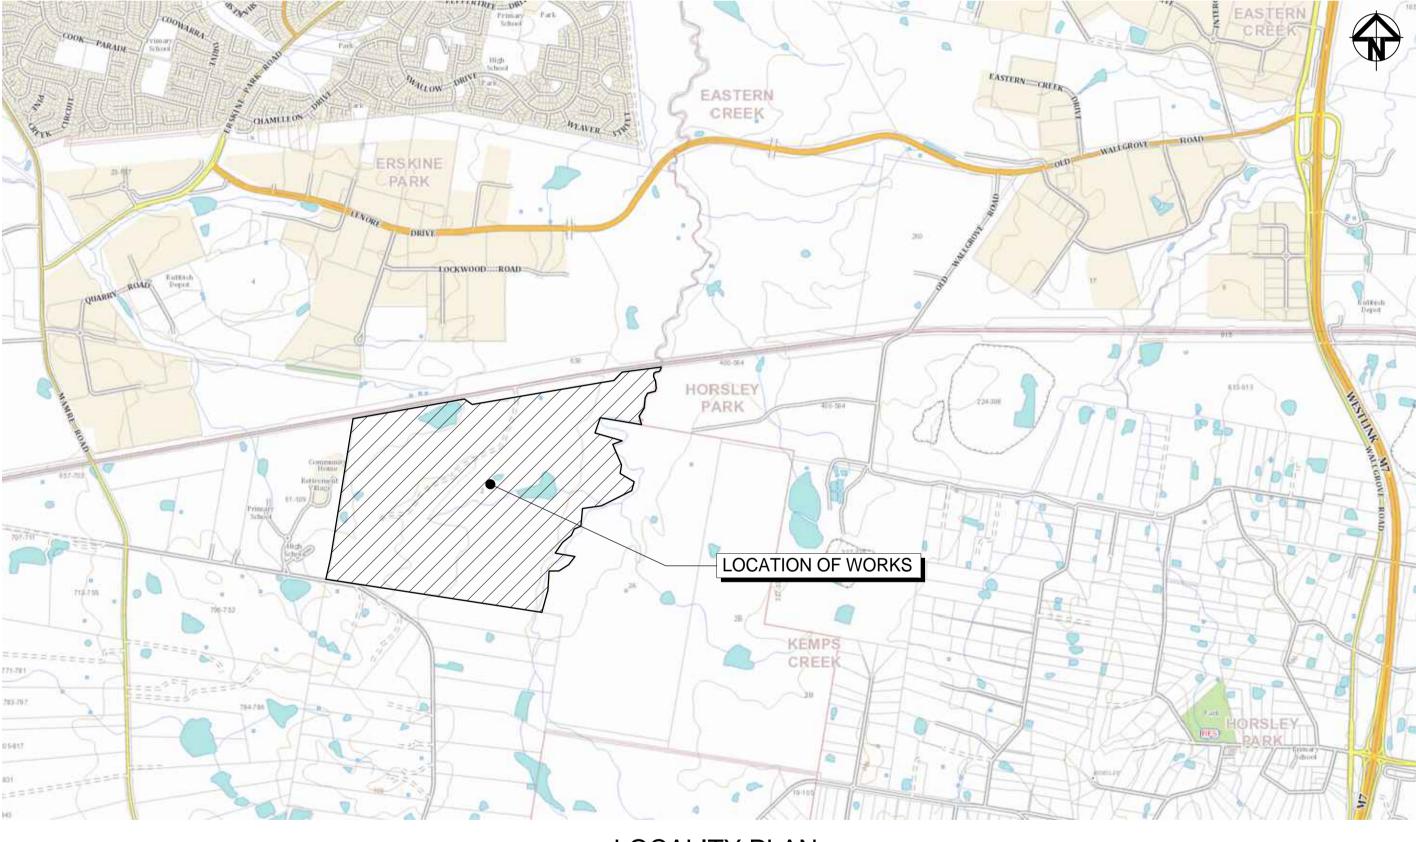

## NOTE:

- THIS APPLICATION RELATES TO THE FOLLOWING :-
- 1. BULK EARTHWORKS SITE WIDE. 2. STORMWATER BASINS AND ASSOCIATED
- STORMWATER INLET AND OUTLETS. 3. BOUNDARY AND ROAD \ LOT RETAINING WALLS.
- 4. WESTERN NORTH -SOUTH LINK ROAD.
- 5. STAGE 1 INFRASTRUCTURE WORKS AS SHOWN ON DRAWINGS 15-272-C0004 AND 15-272-C0005
- 6. PRECINCT NO.1 ON LOT BUILDING WORKS.
- 7. LOT 2A, 2C, 2D, 2E & 3A ON LOT BUILDING **WORKS**
- 8. INTERNAL AND EXTERNAL SYDNEY WATER
- SEWER AND POTABLE WATER WORKS. PRIVATE GAS MAIN RELOCATION WORKS.
- 10. DEMOLITION AND DECOMMISSIONING OF EXISTING DWELLING, ASSOCIATED UTILITIES, FENCING, CATTLE YARDS AND DAMS.
- 11. LEAD IN ELECTRICAL AND COMMUNICATIONS.

LOCALITY PLAN

A5 | ISSUED FOR SSD APPROVAL MOD 2 A4 | ISSUED FOR INFORMATION MOD 2 ssue Description THIS DRAWING CANNOT BE COPIED OR REPRODUCED IN ANY FORM **MOD 6 APPROVAL** NOT TO BE USED FOR CONSTRUCTION N.T.S. AHD MGA Civil Engineers and Project Managers

24-07-1

07-06-19

15-272-C0000.dwg

Approved

North Sydney NSW 2060

info@atl.net.au

Goodmar

**DEVELOPMENT** 

**OAKDALE WEST** 

**COVER SHEET** 


15-272


15-272-C0000


Date Plotted: 20 Oct 2020 – 04:07PM File Name: F:\15-272 Oakdale West\Drgs\Civil\Final\SSDA\0000 MOD 6 Masterplan Package\15-272-C0000.dwg


Bar Scales

PROPOSED INDUSTRIAL

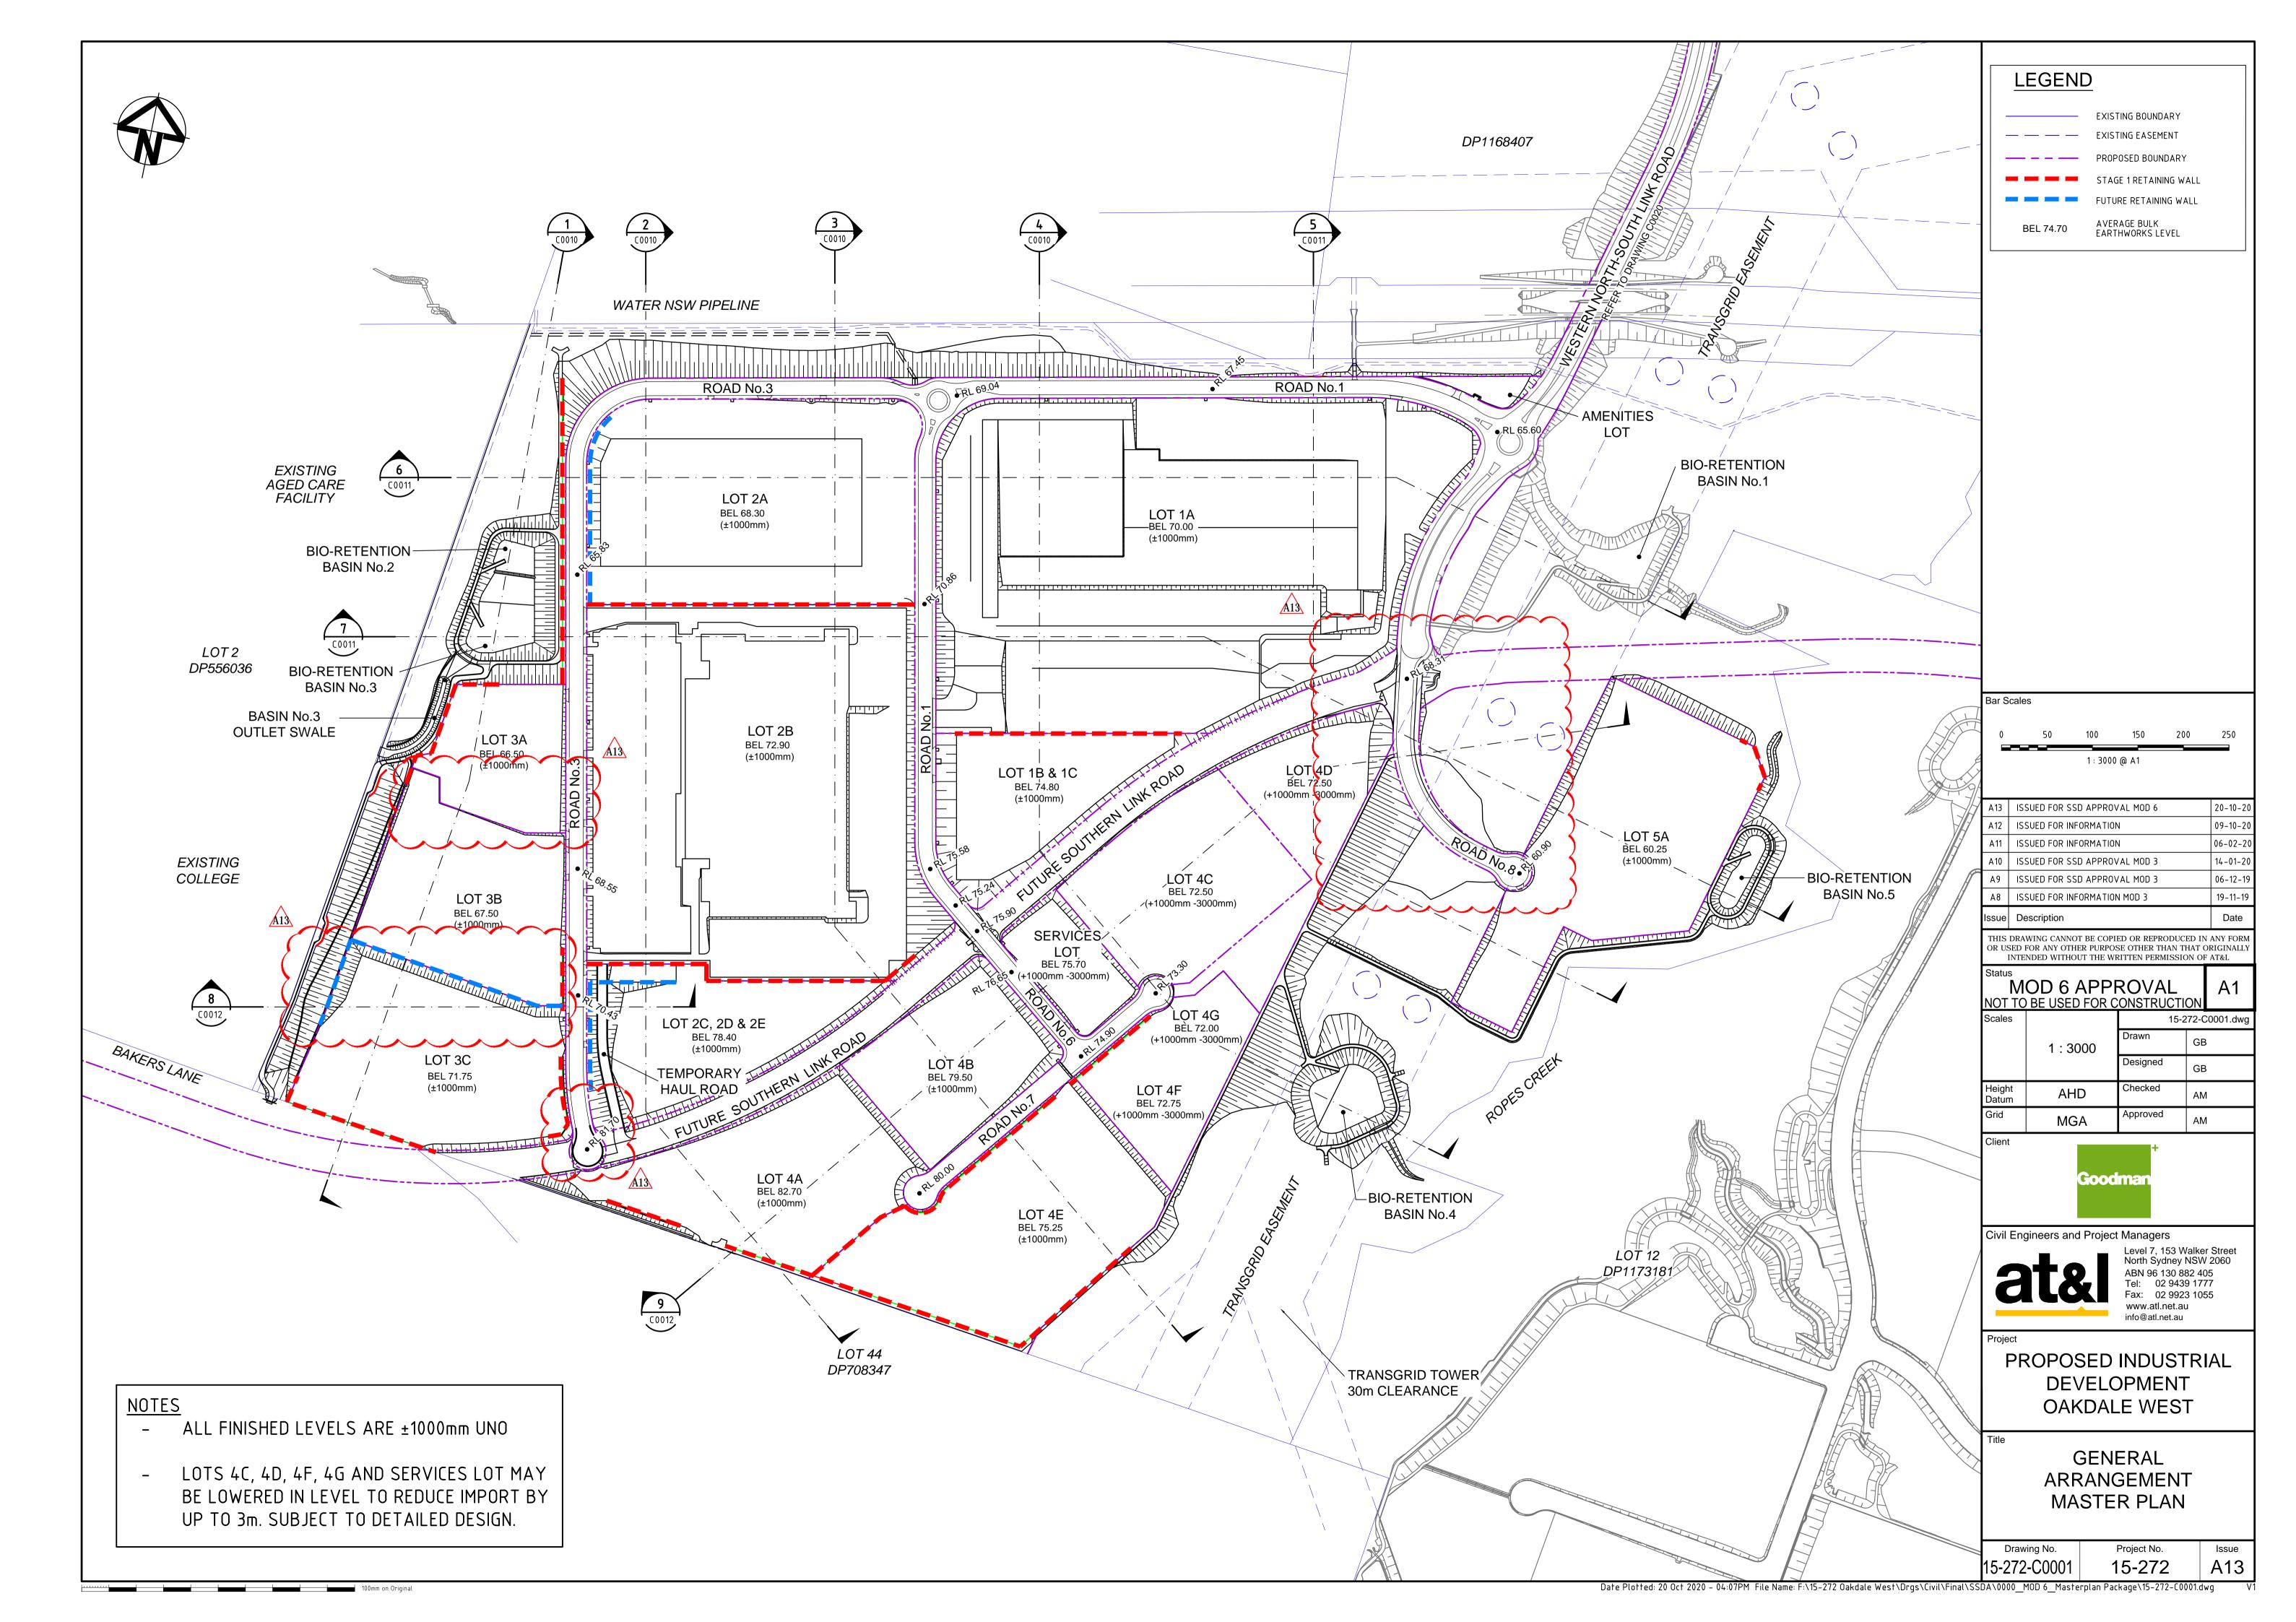


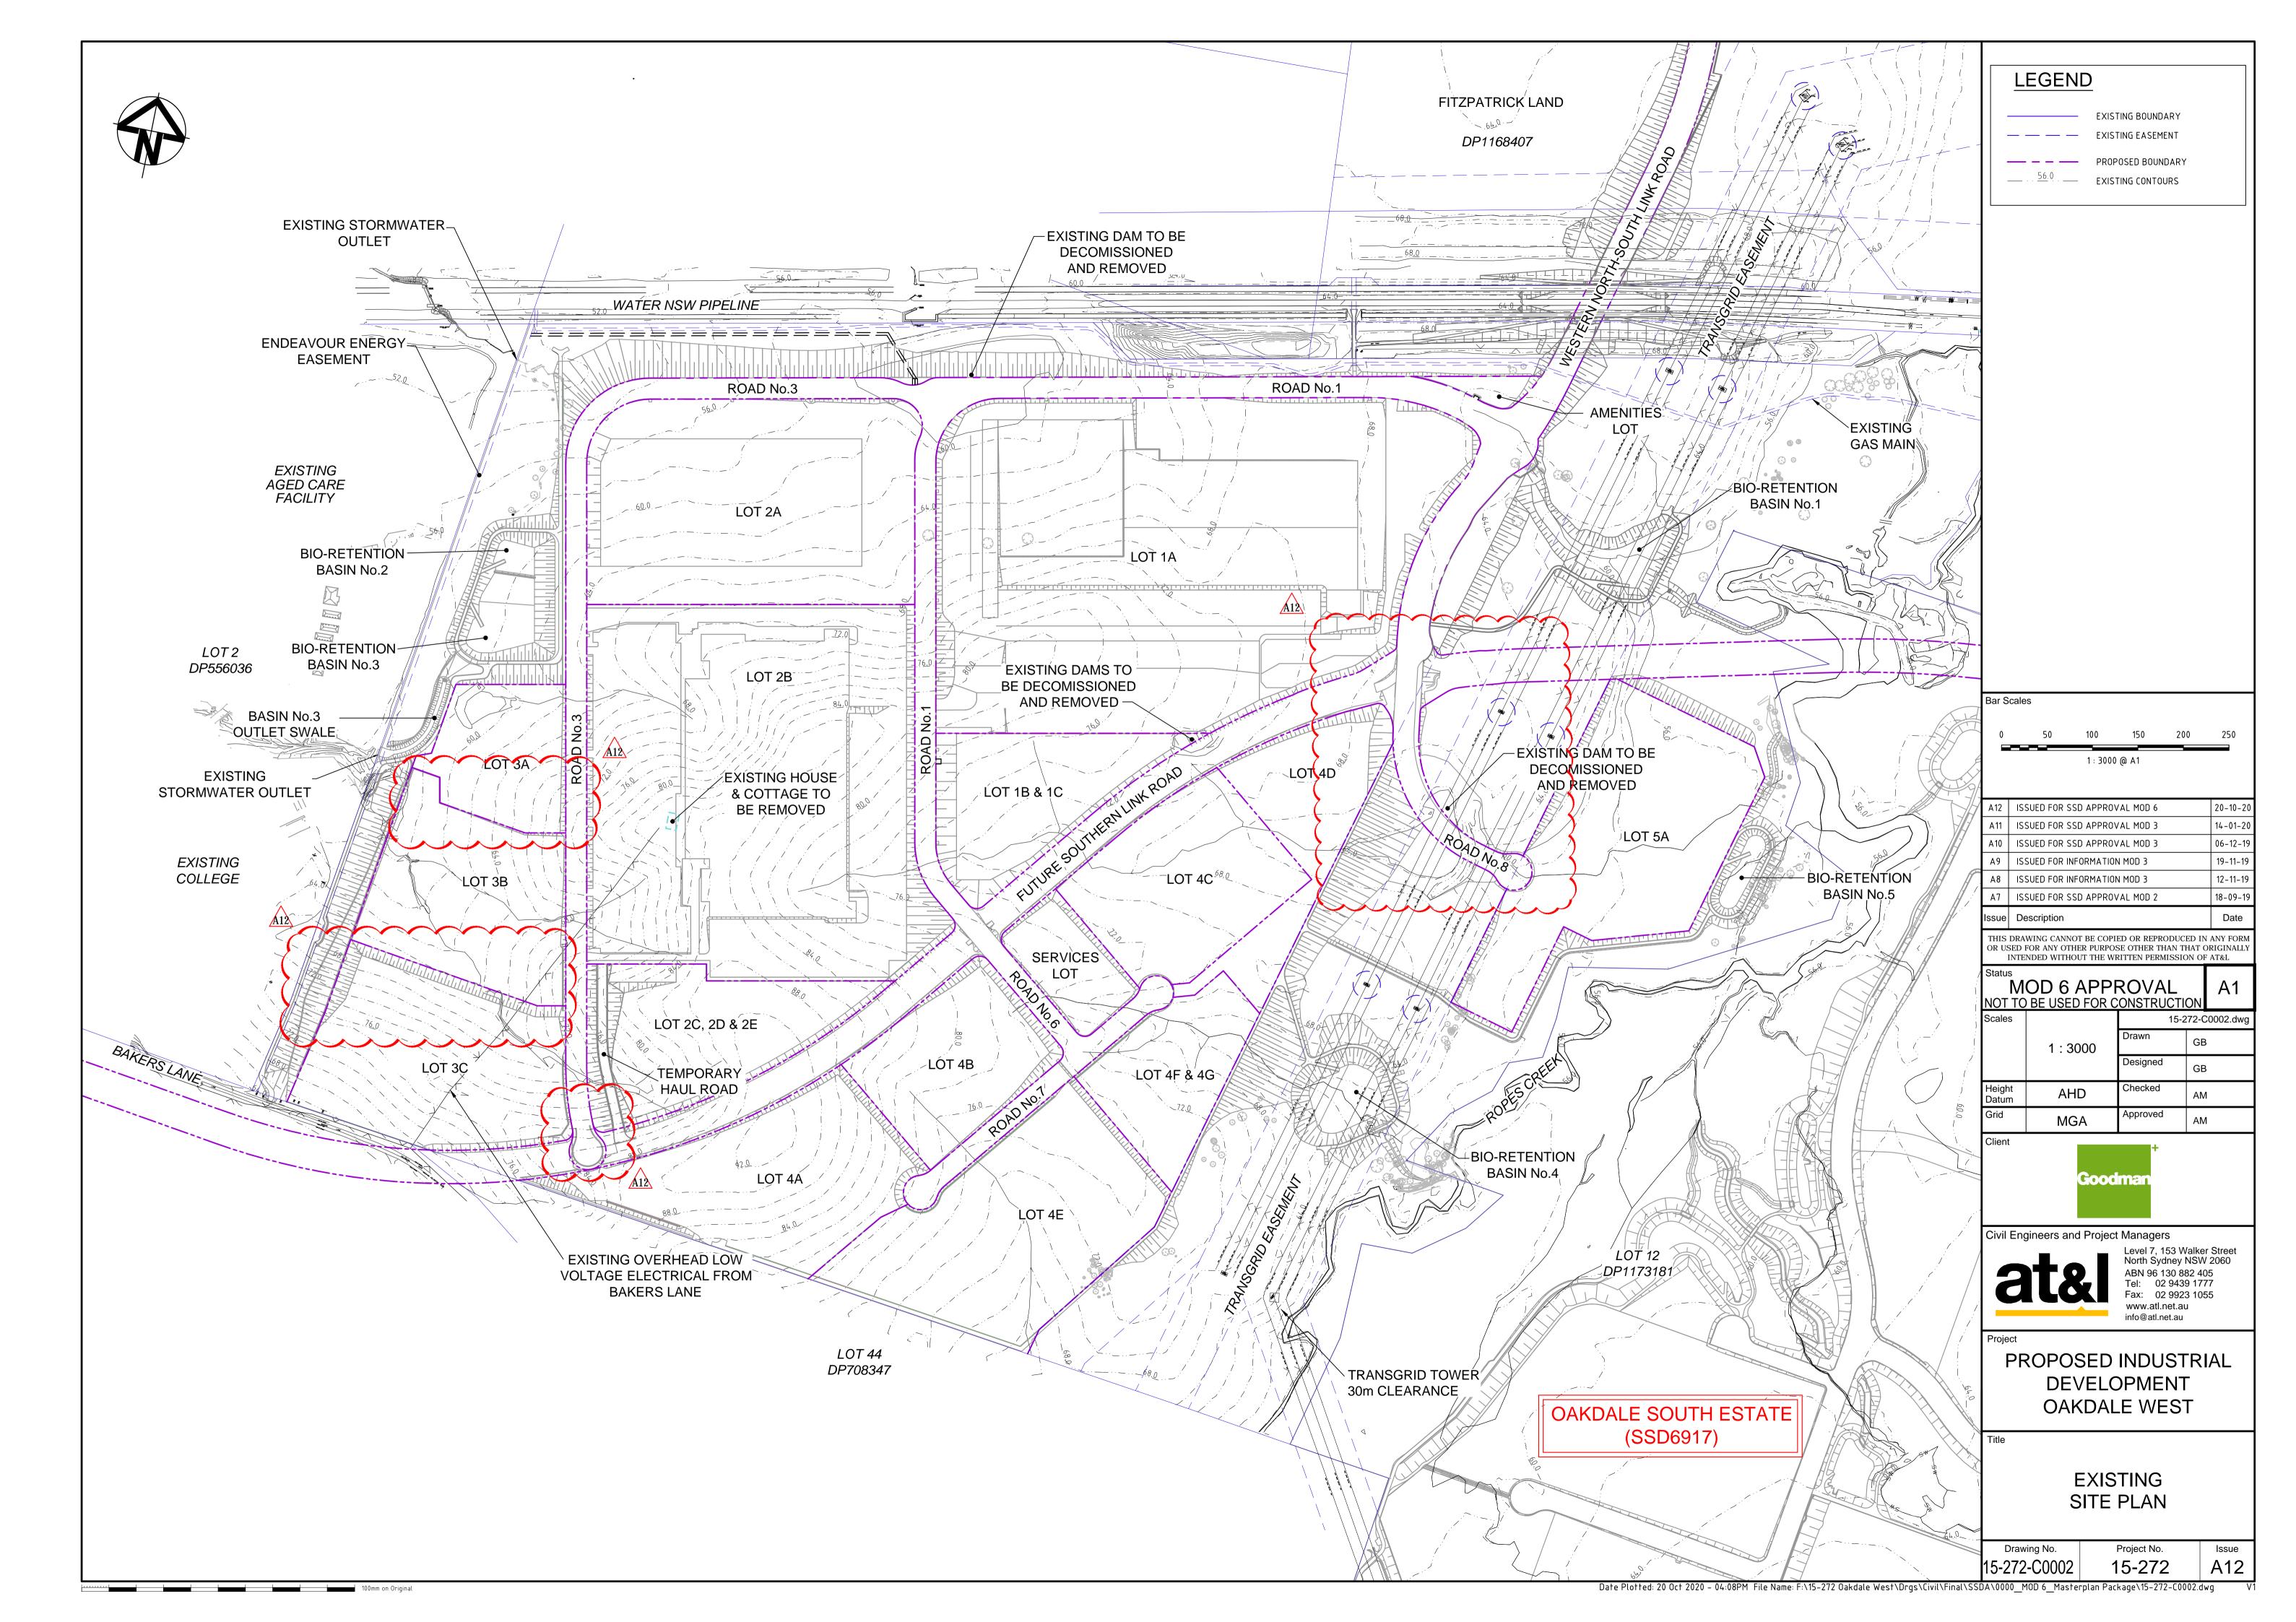


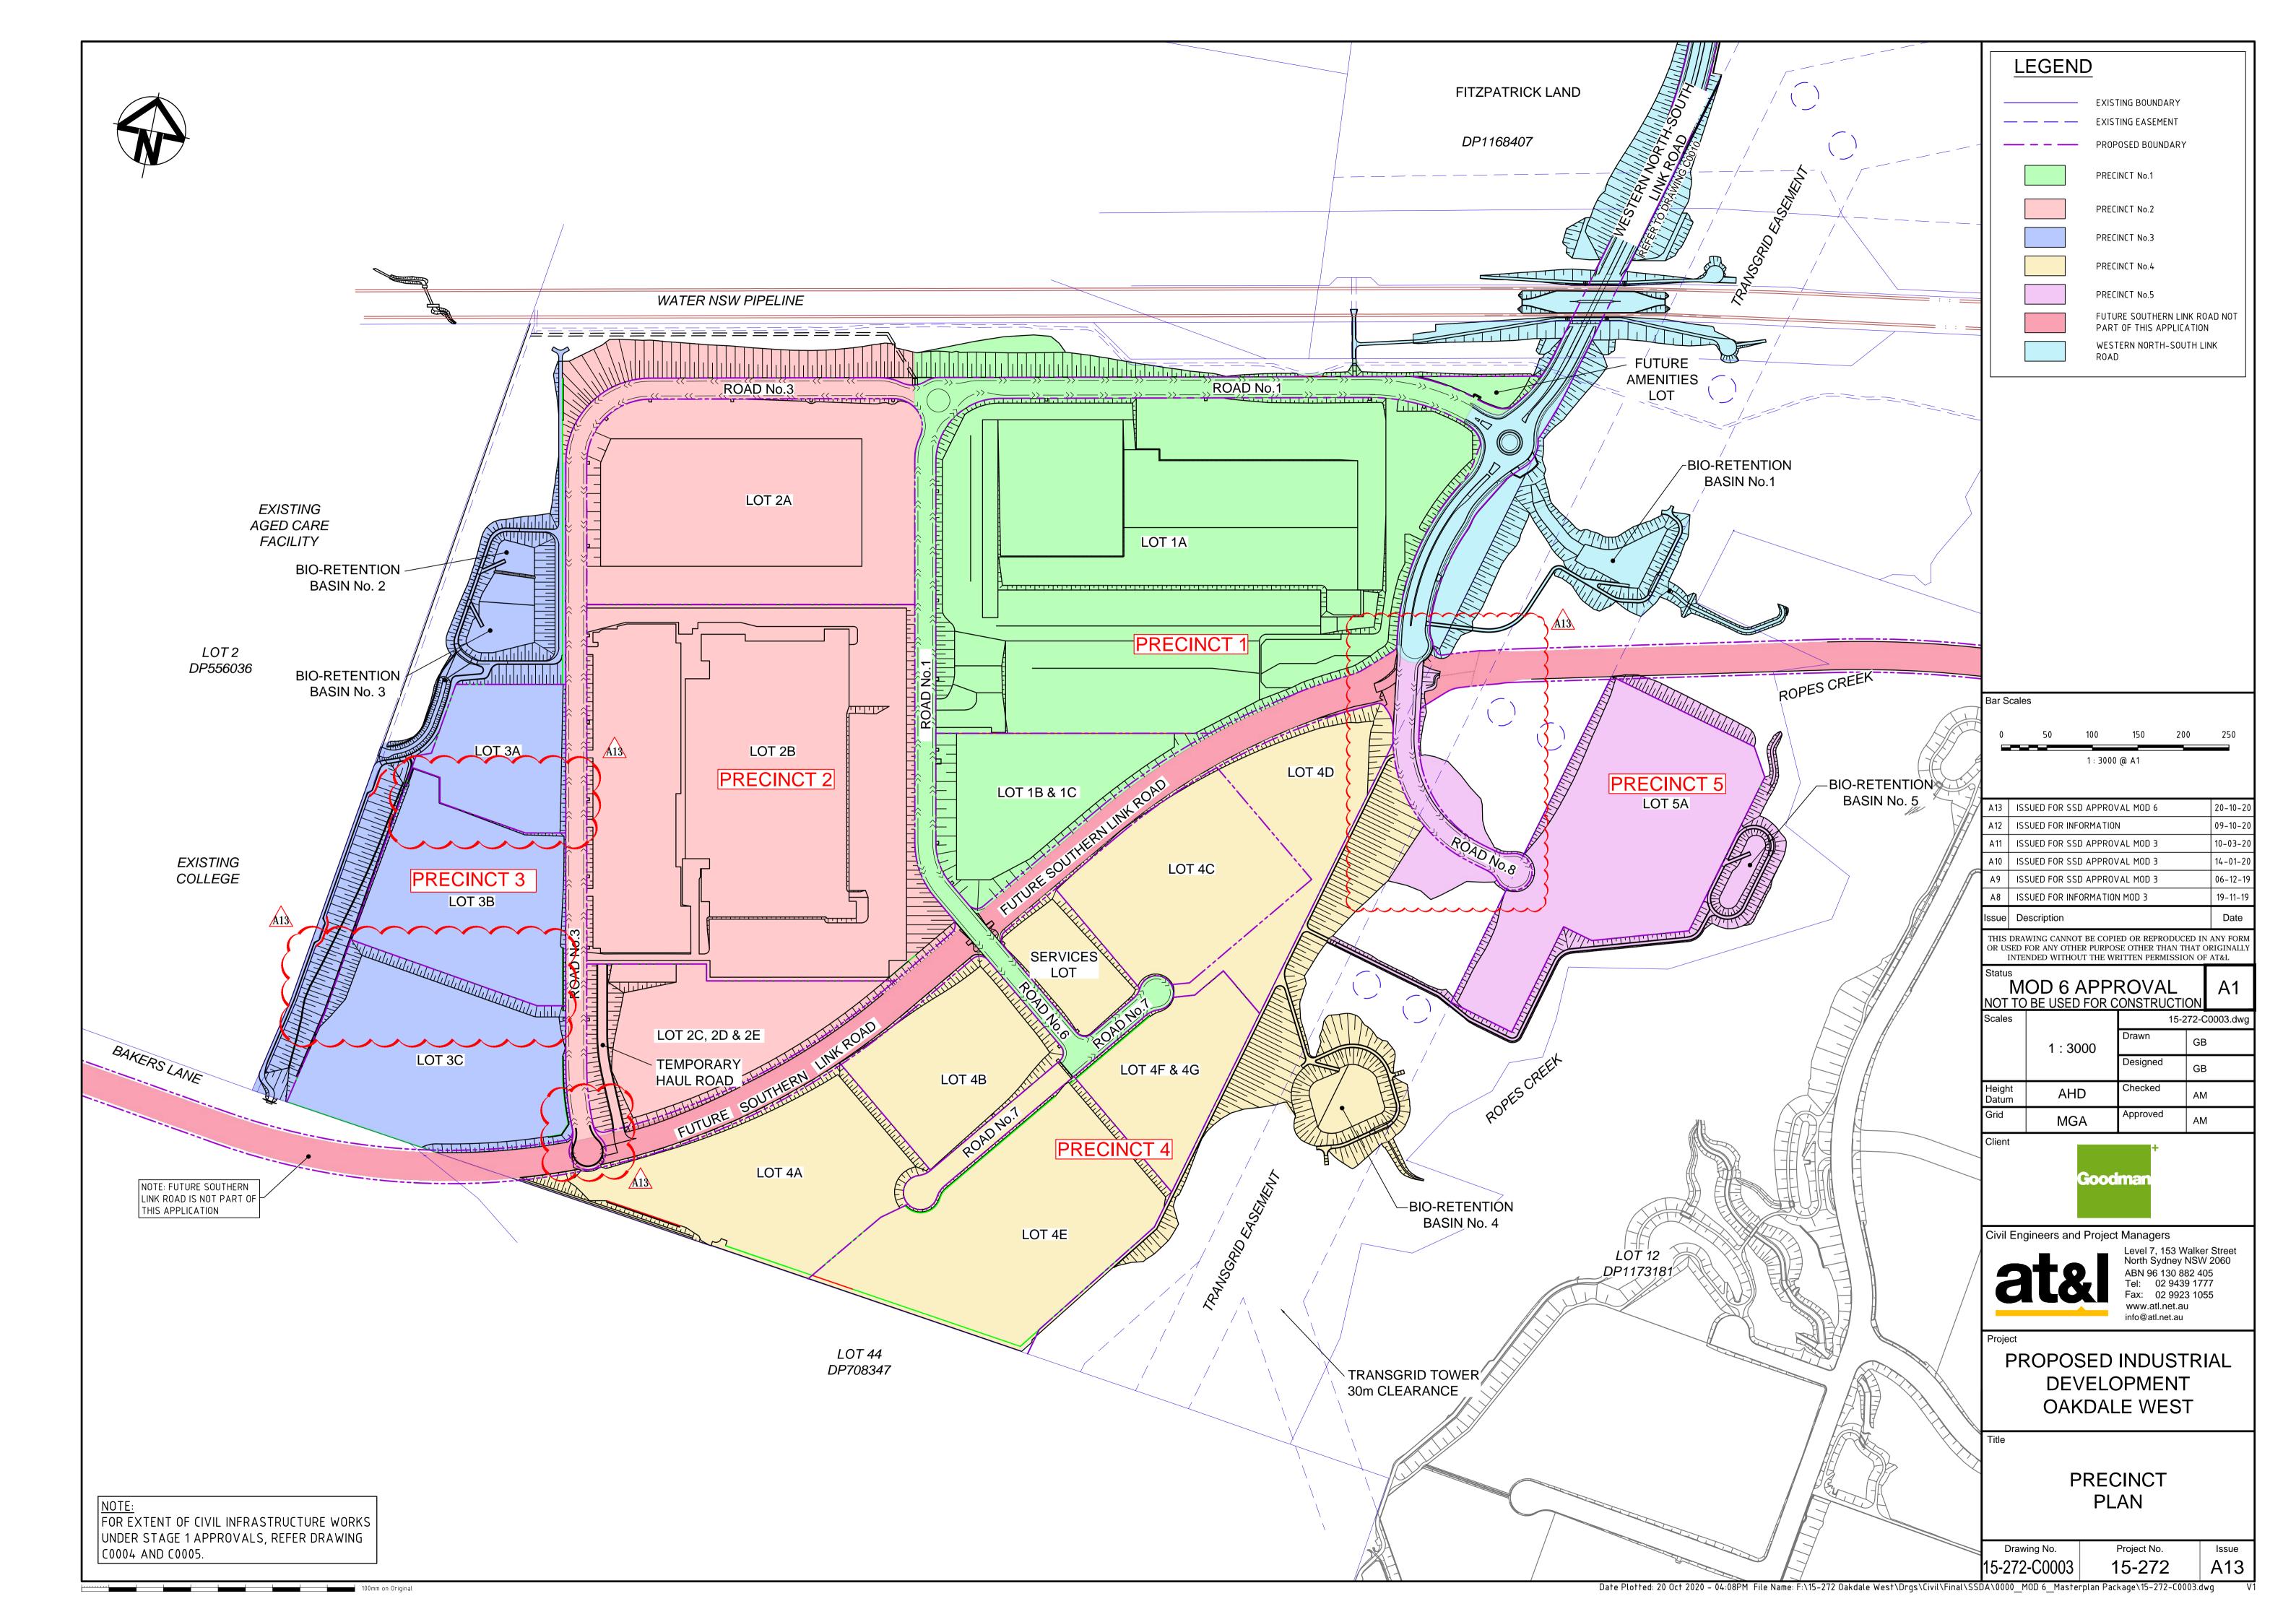


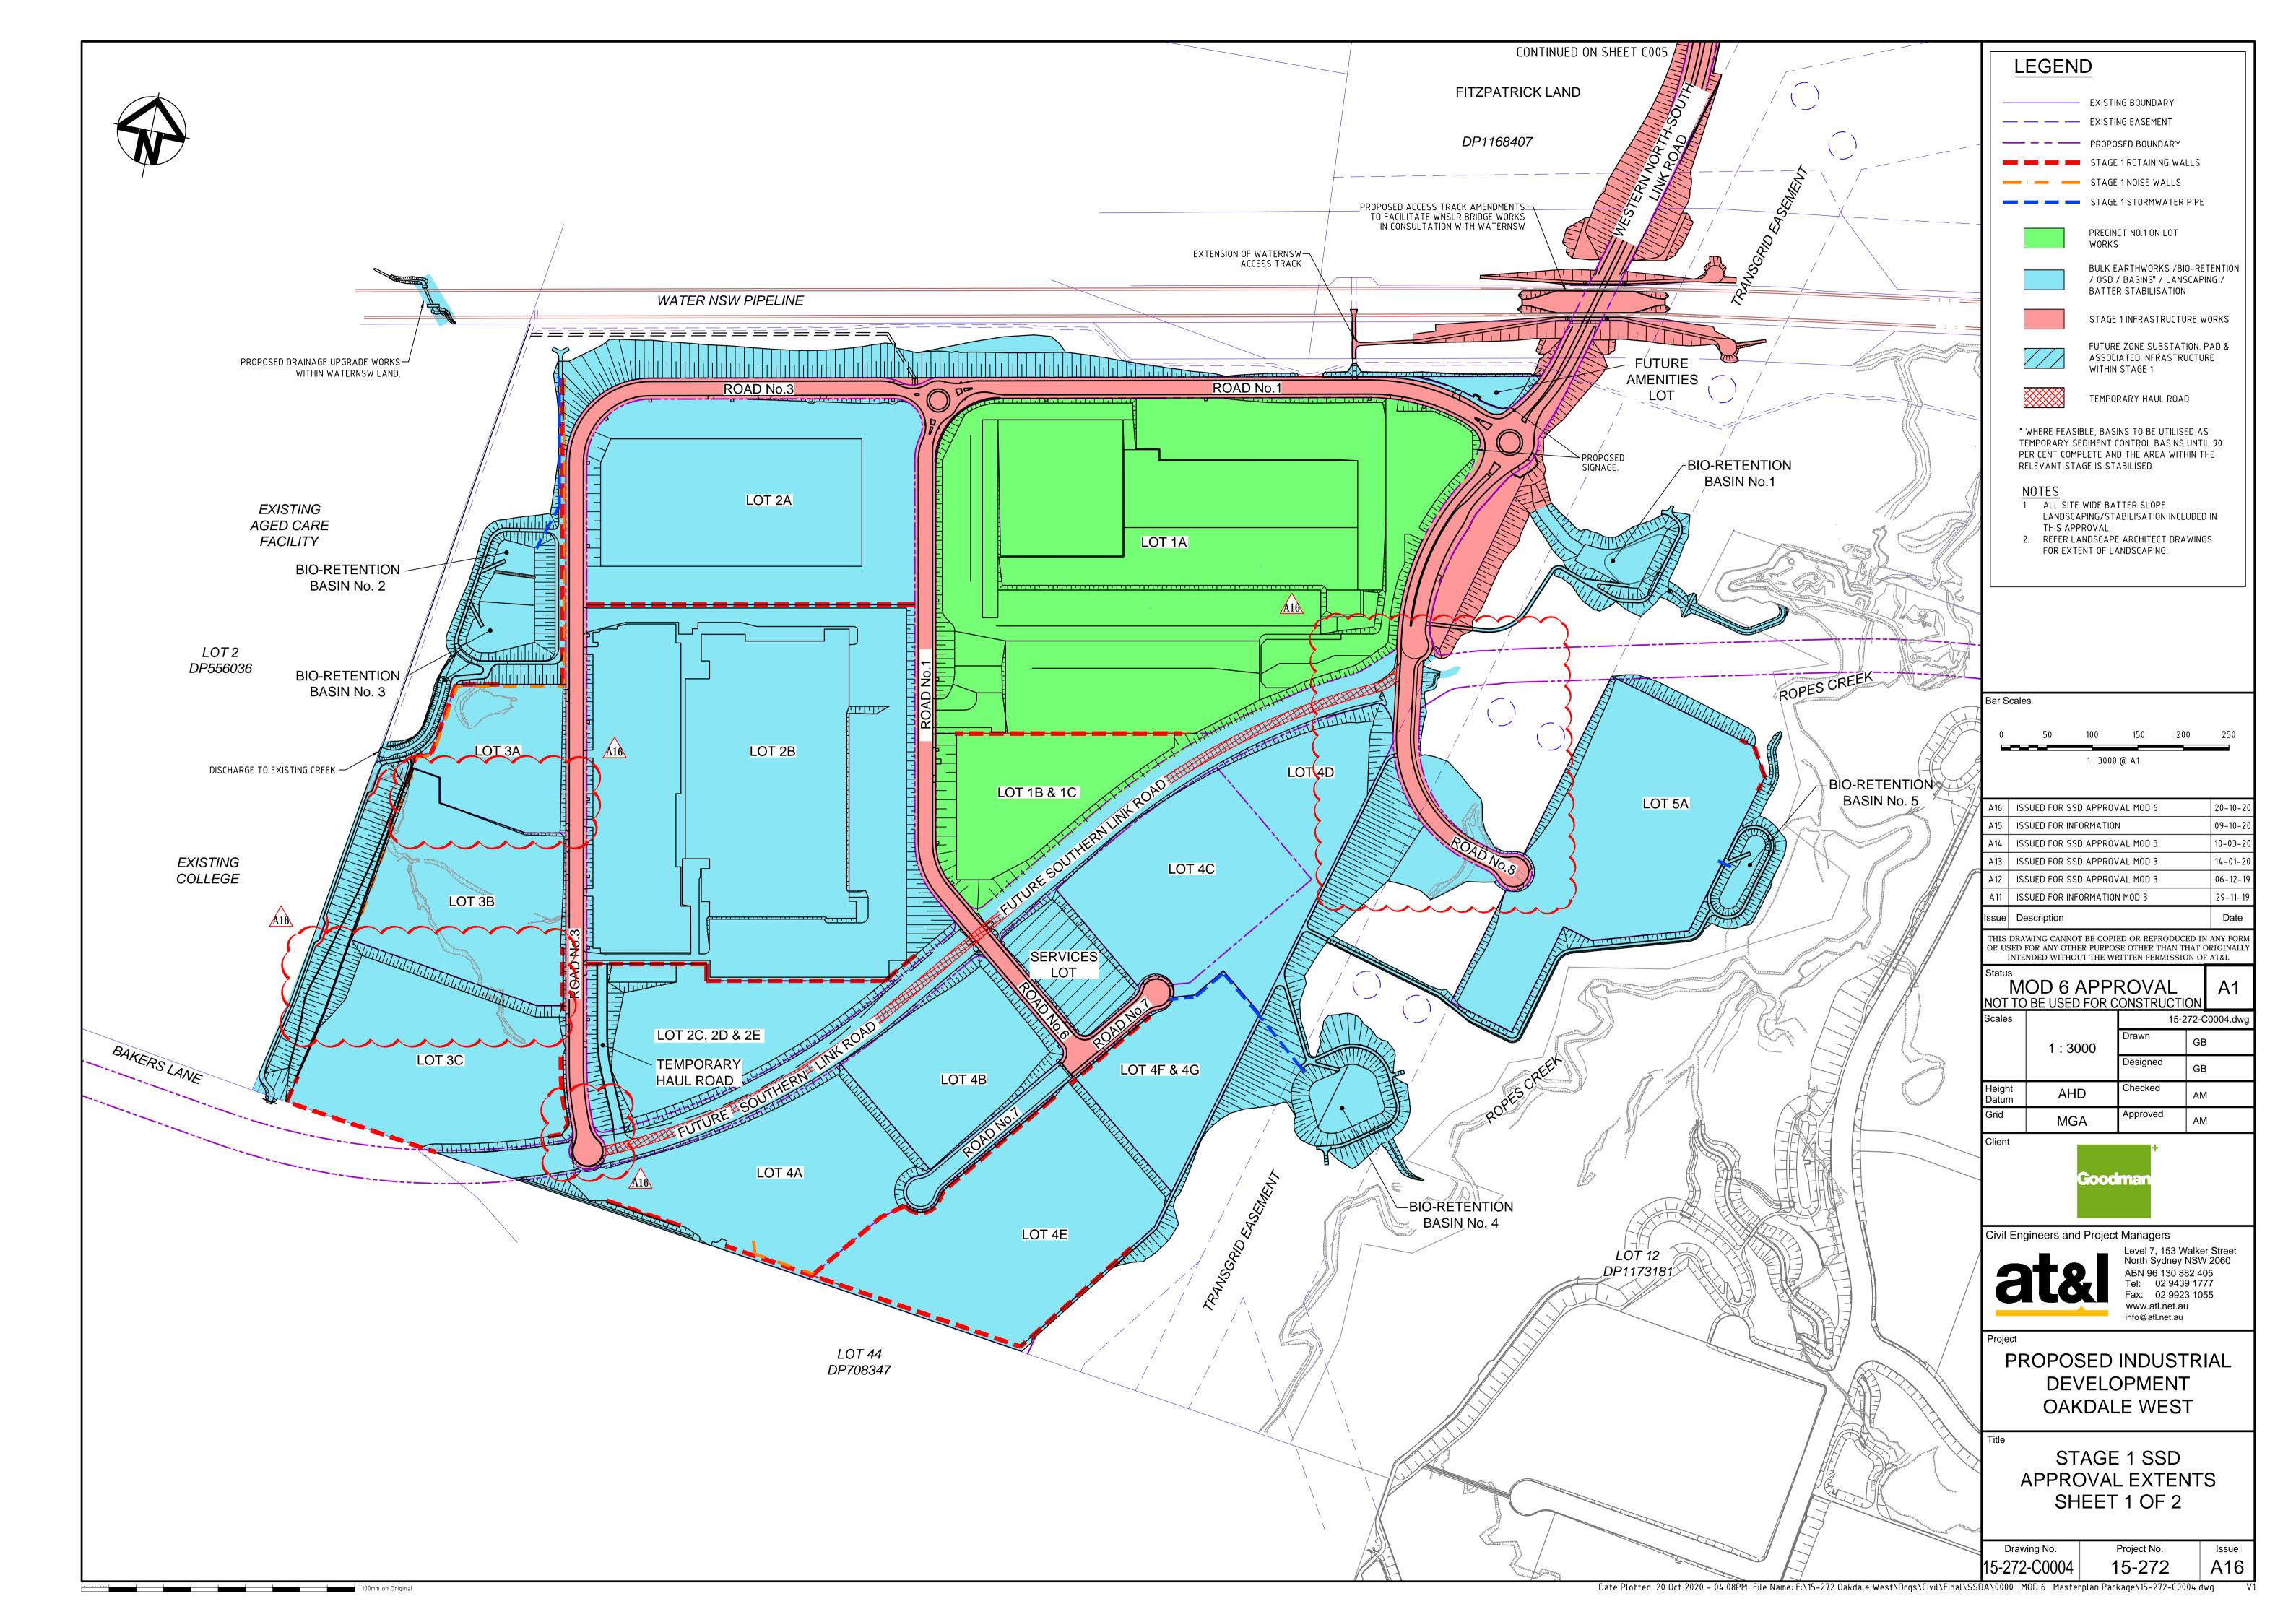





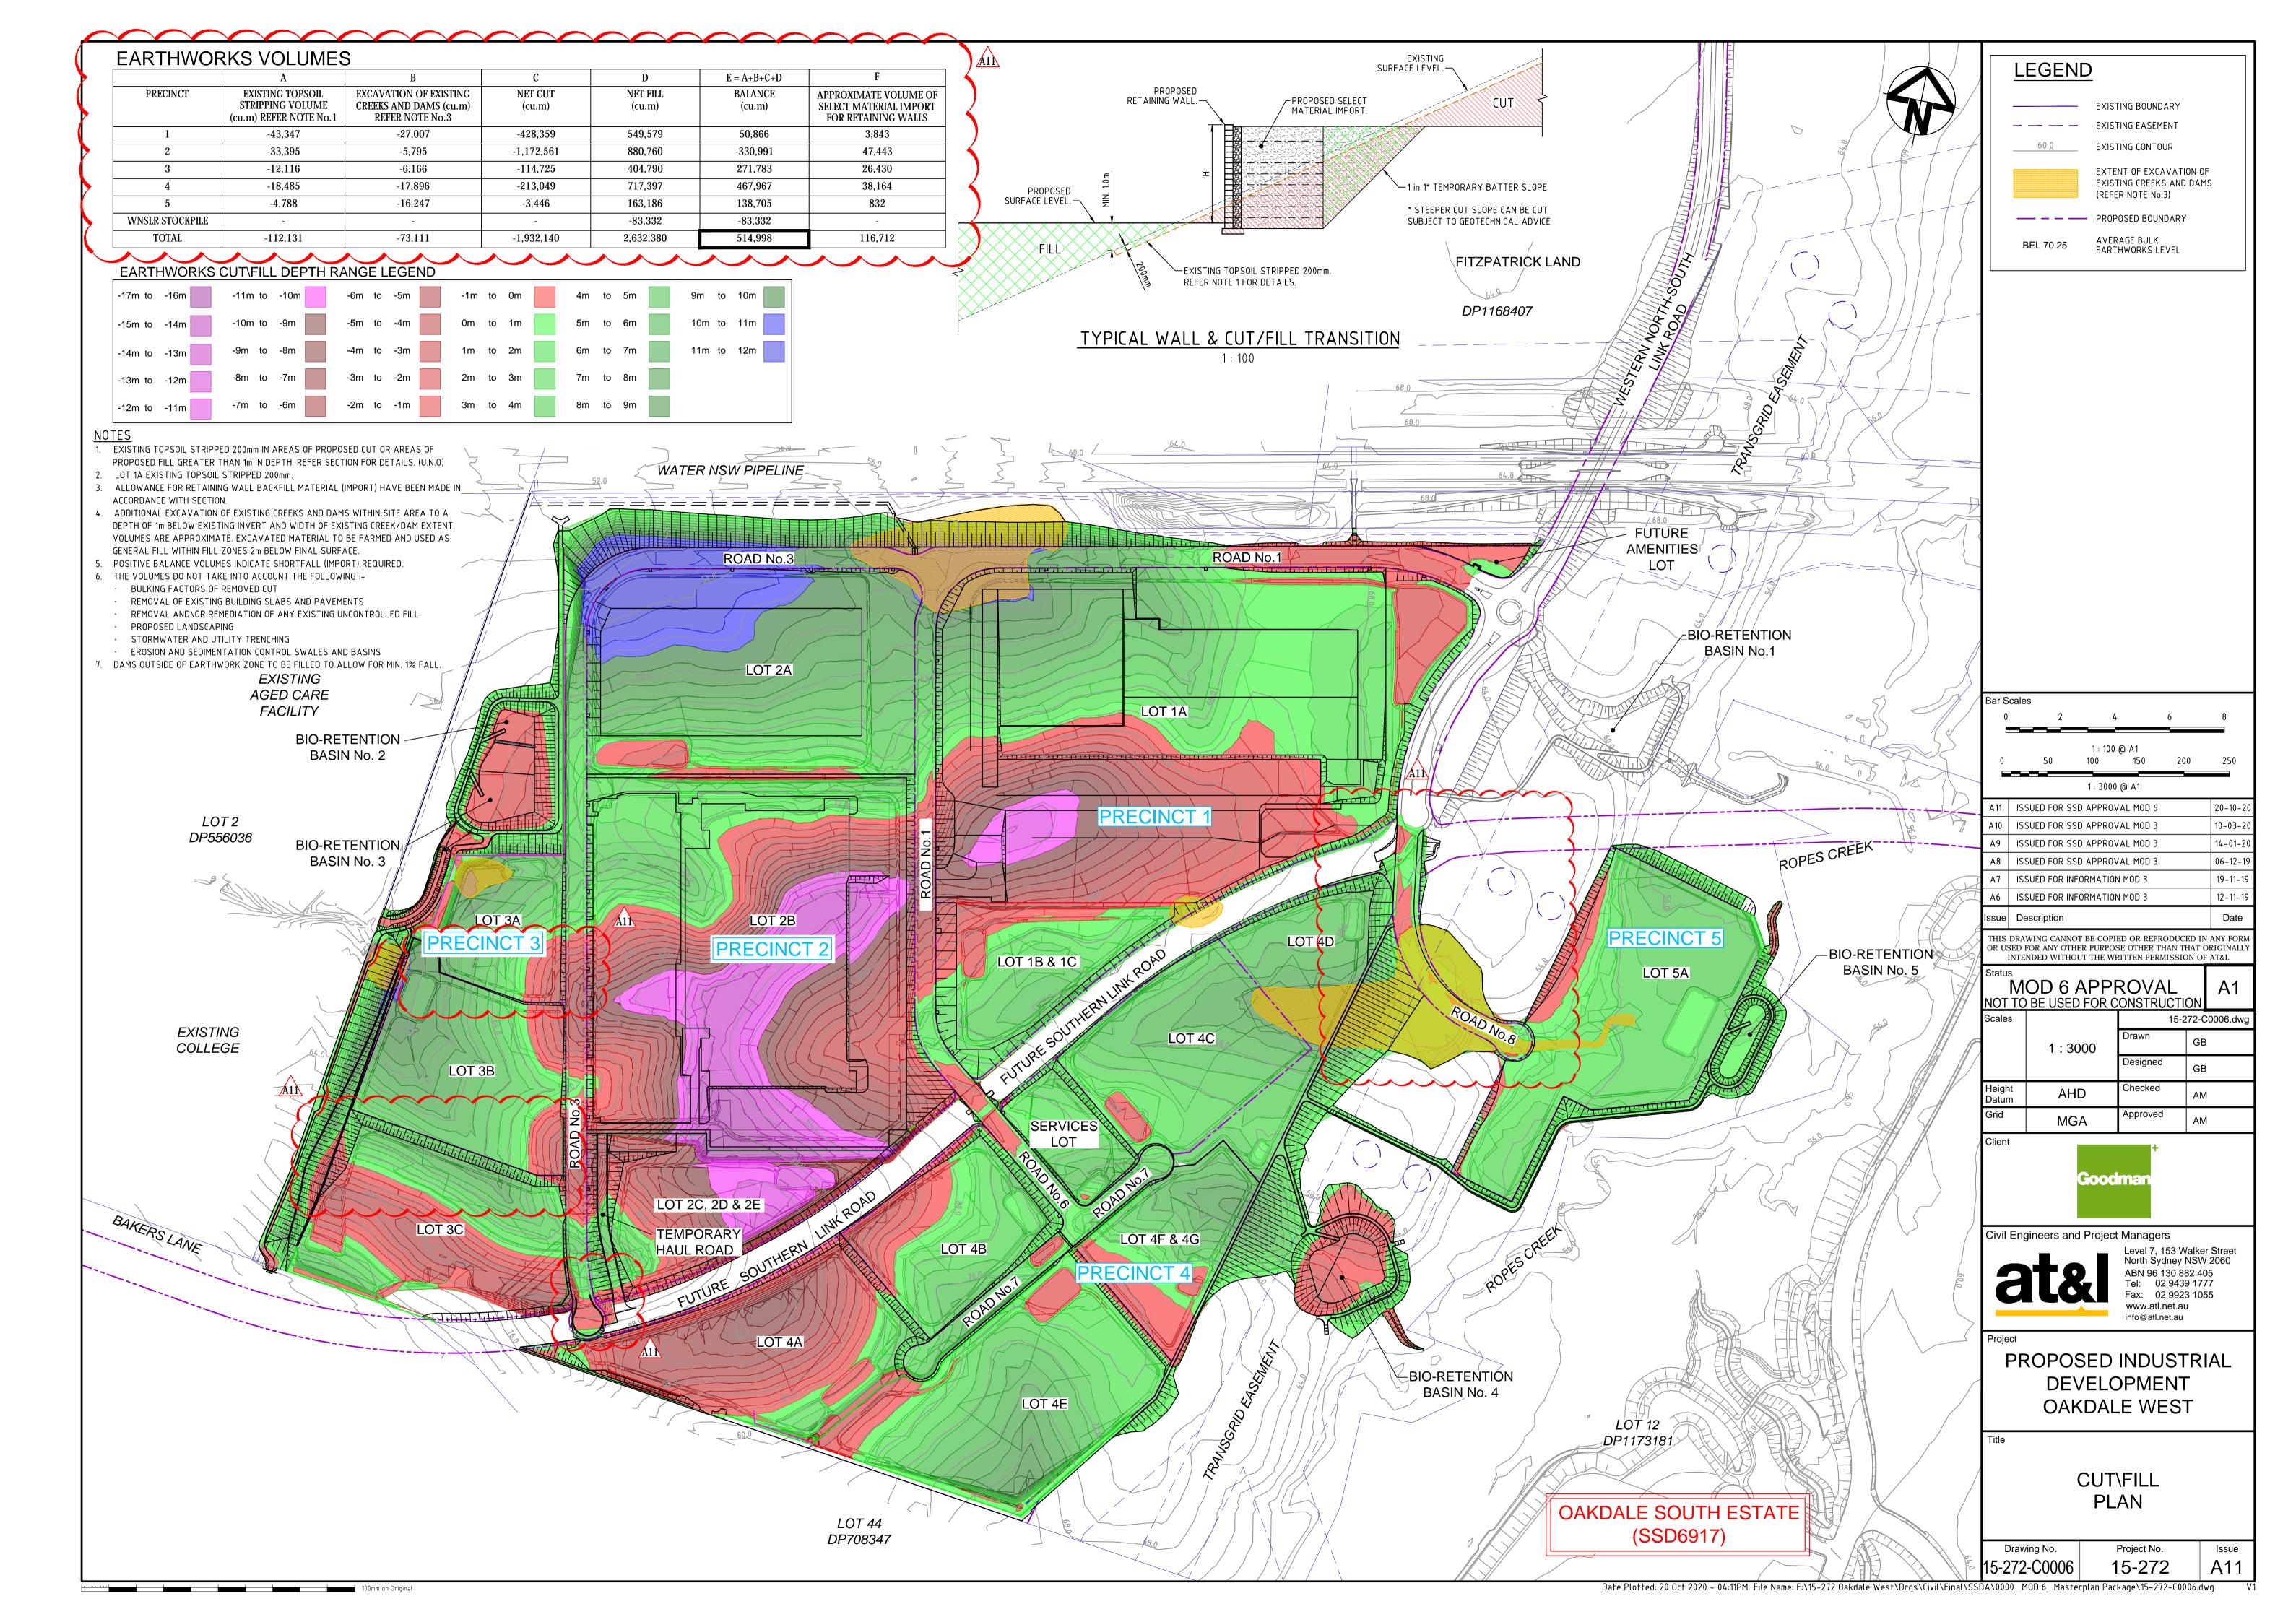


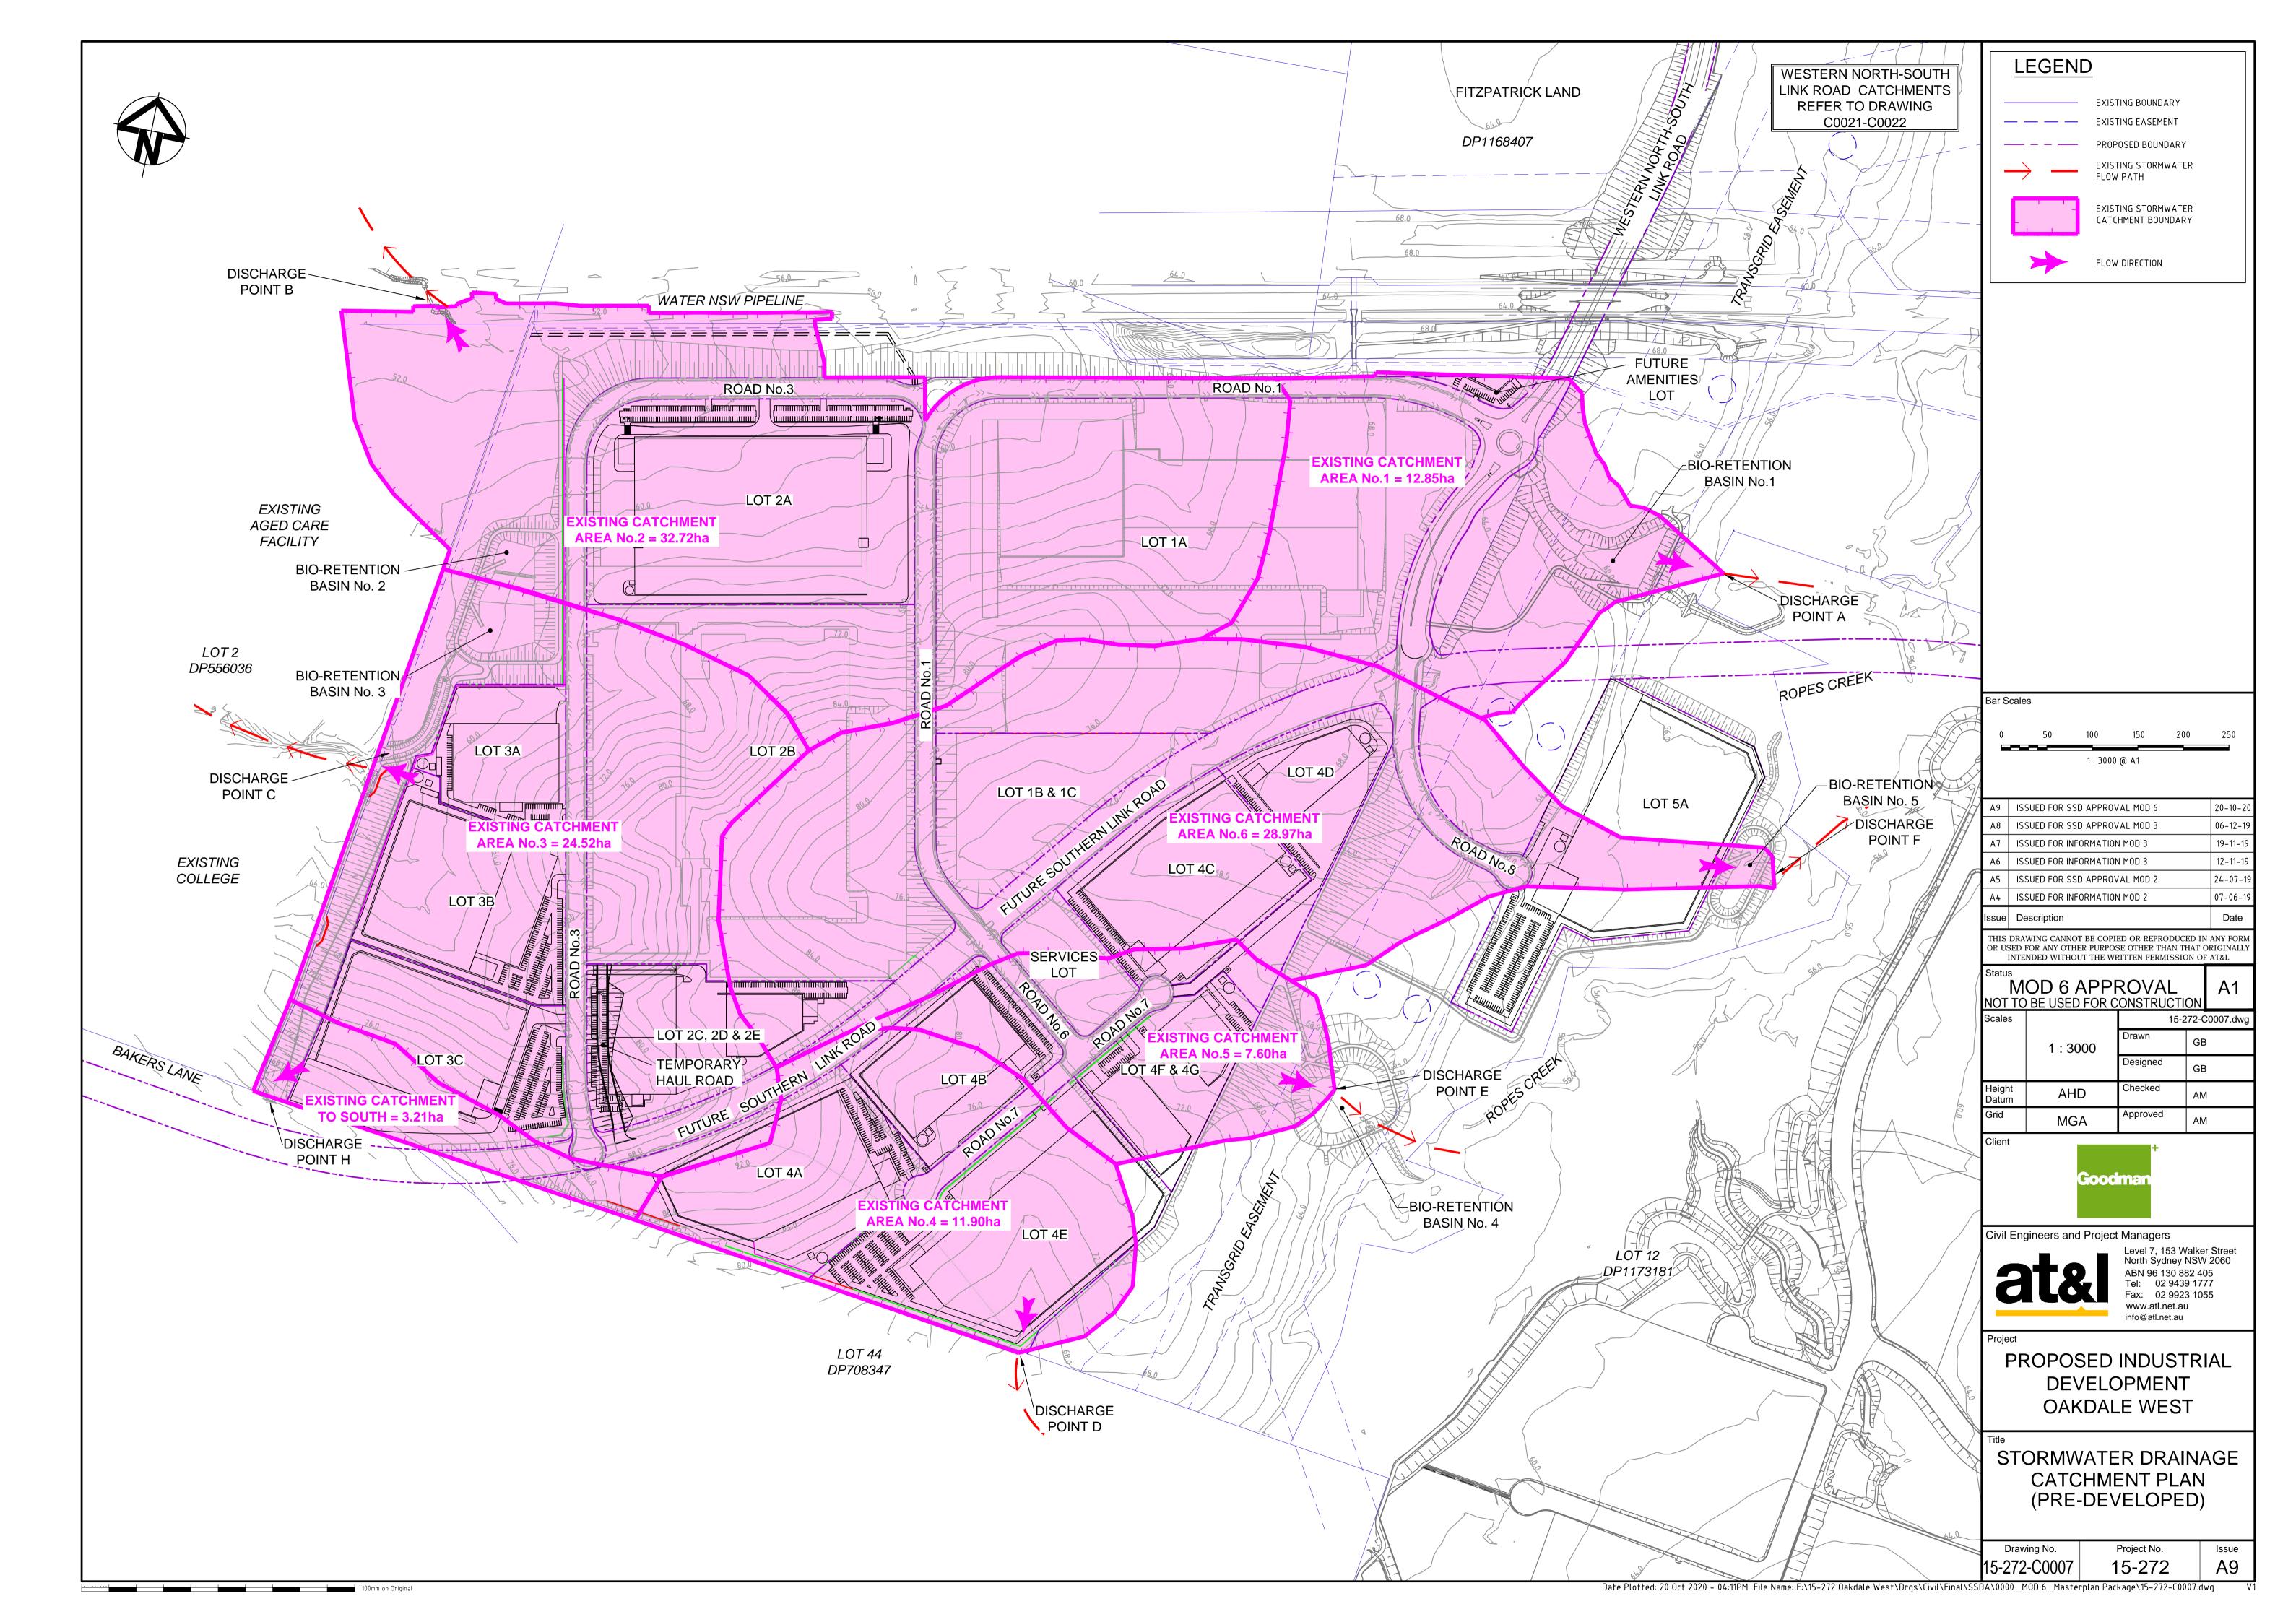


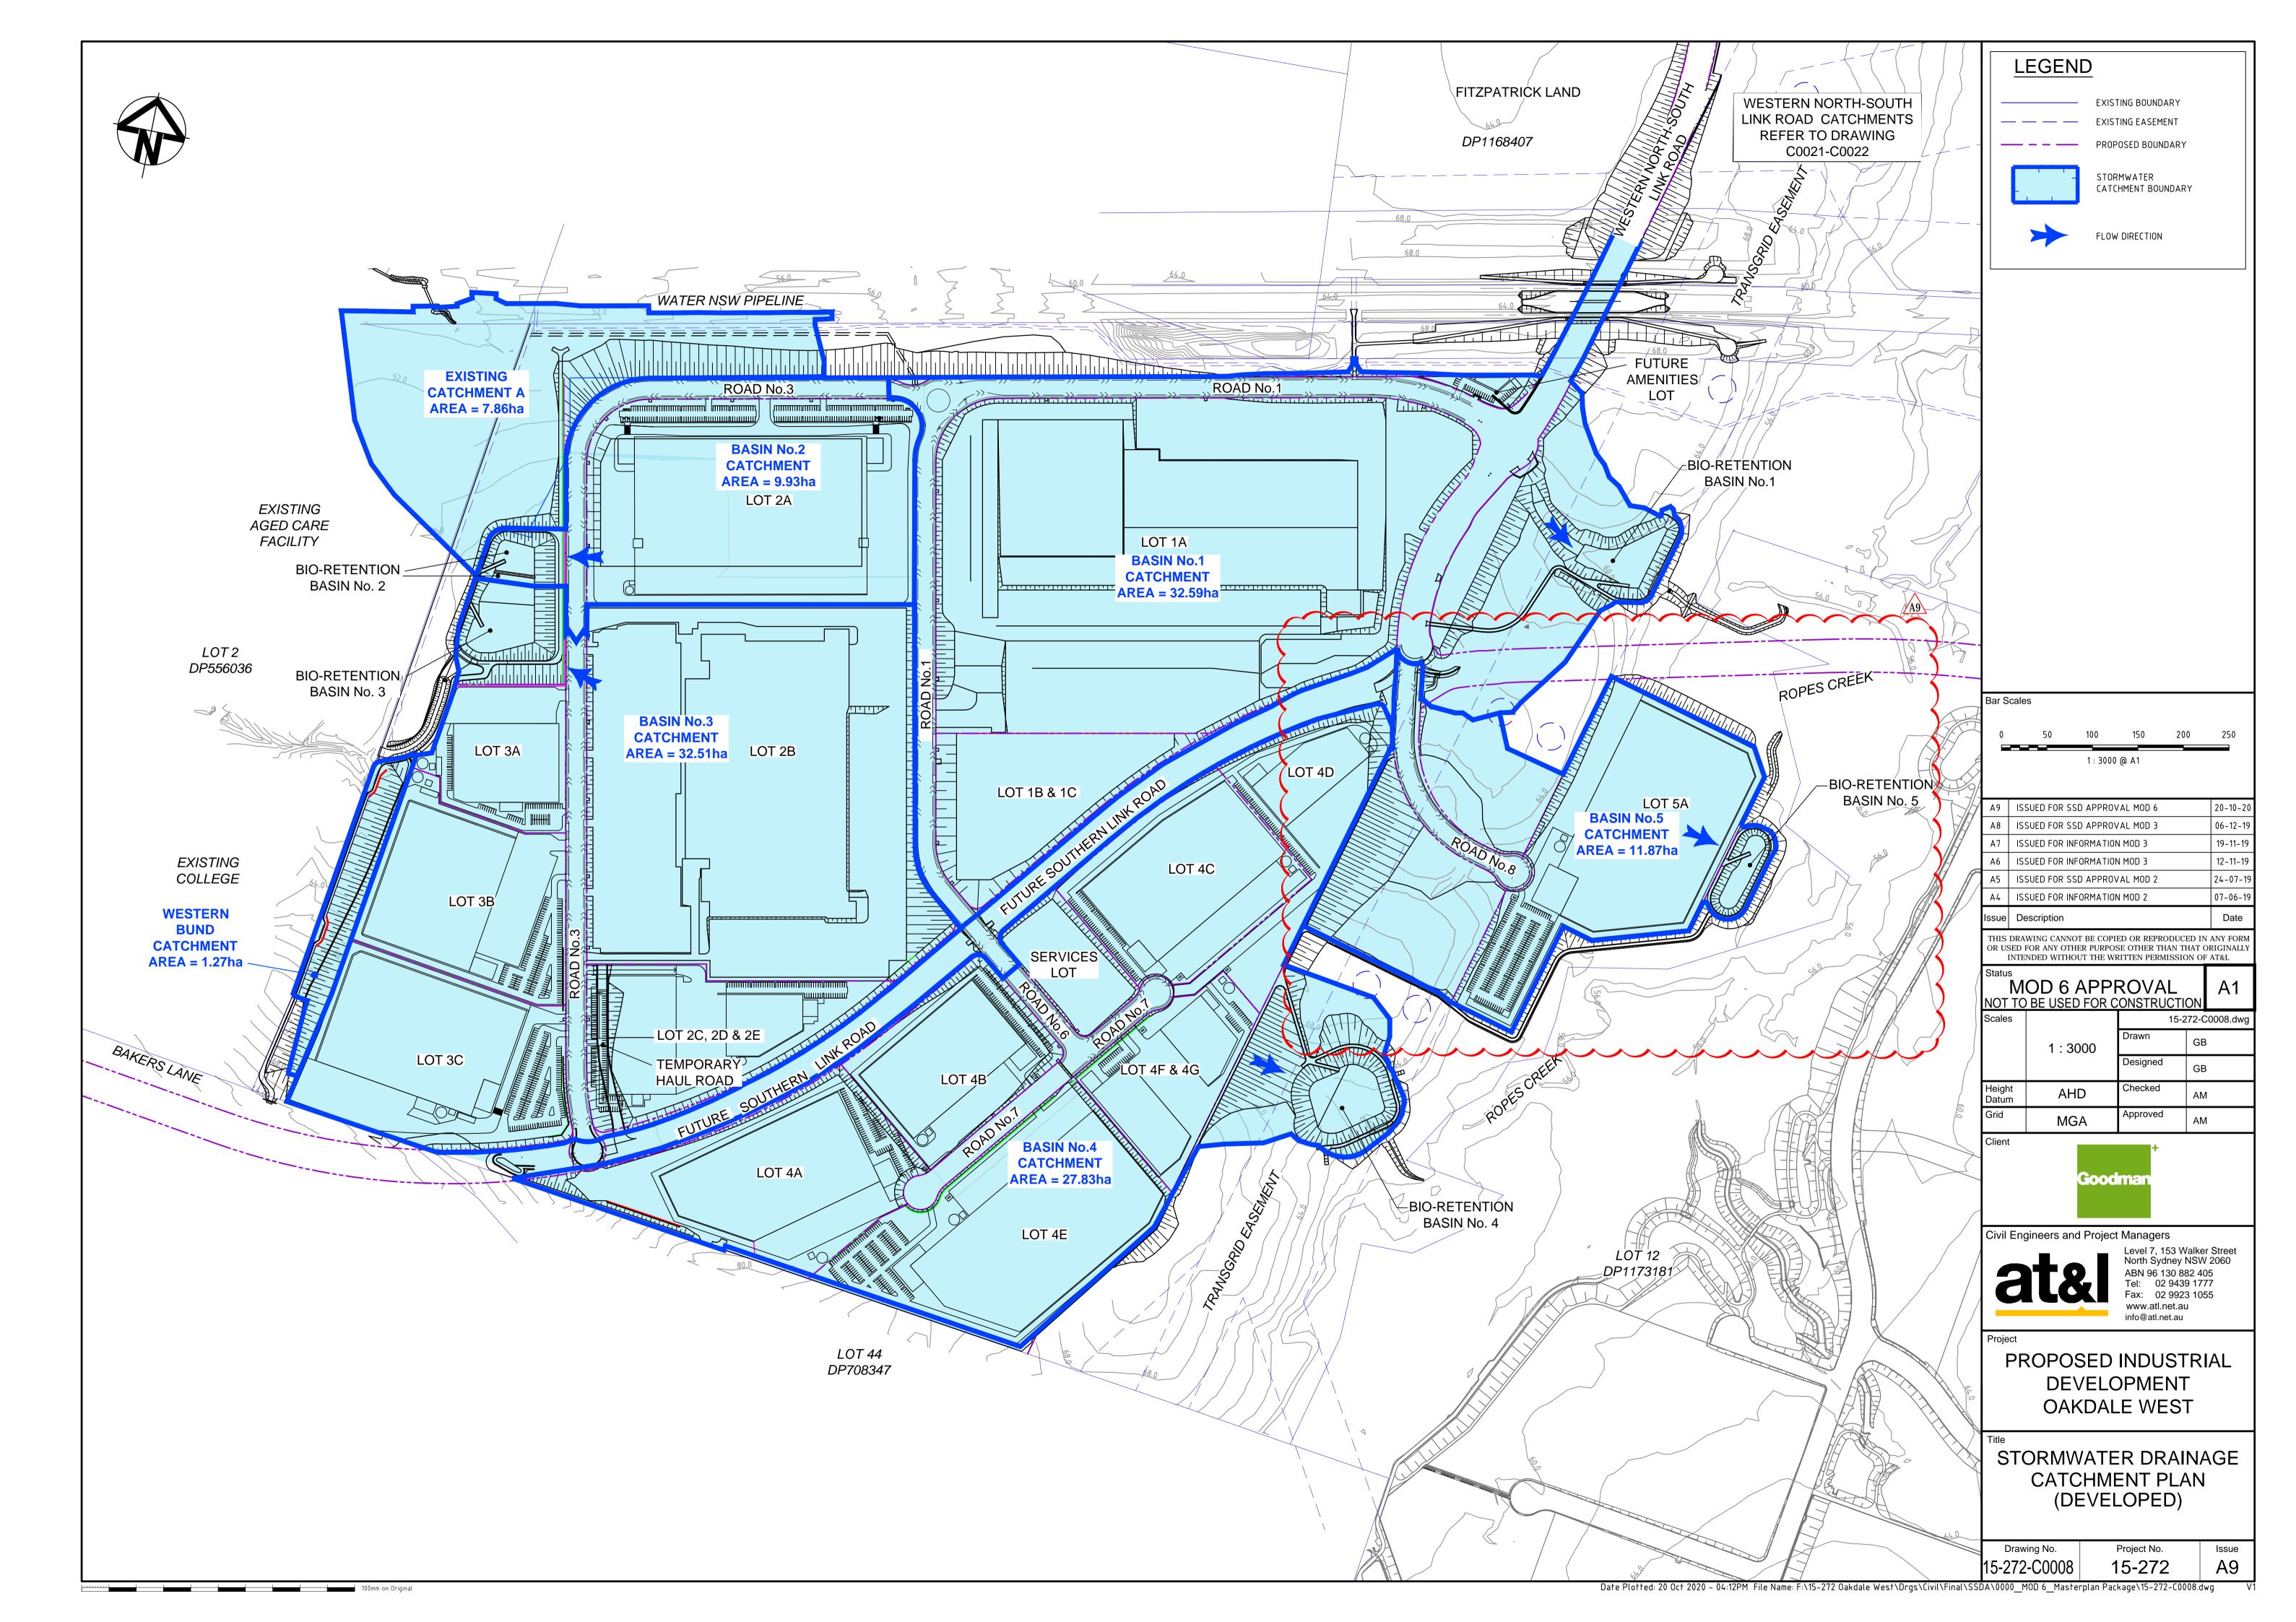

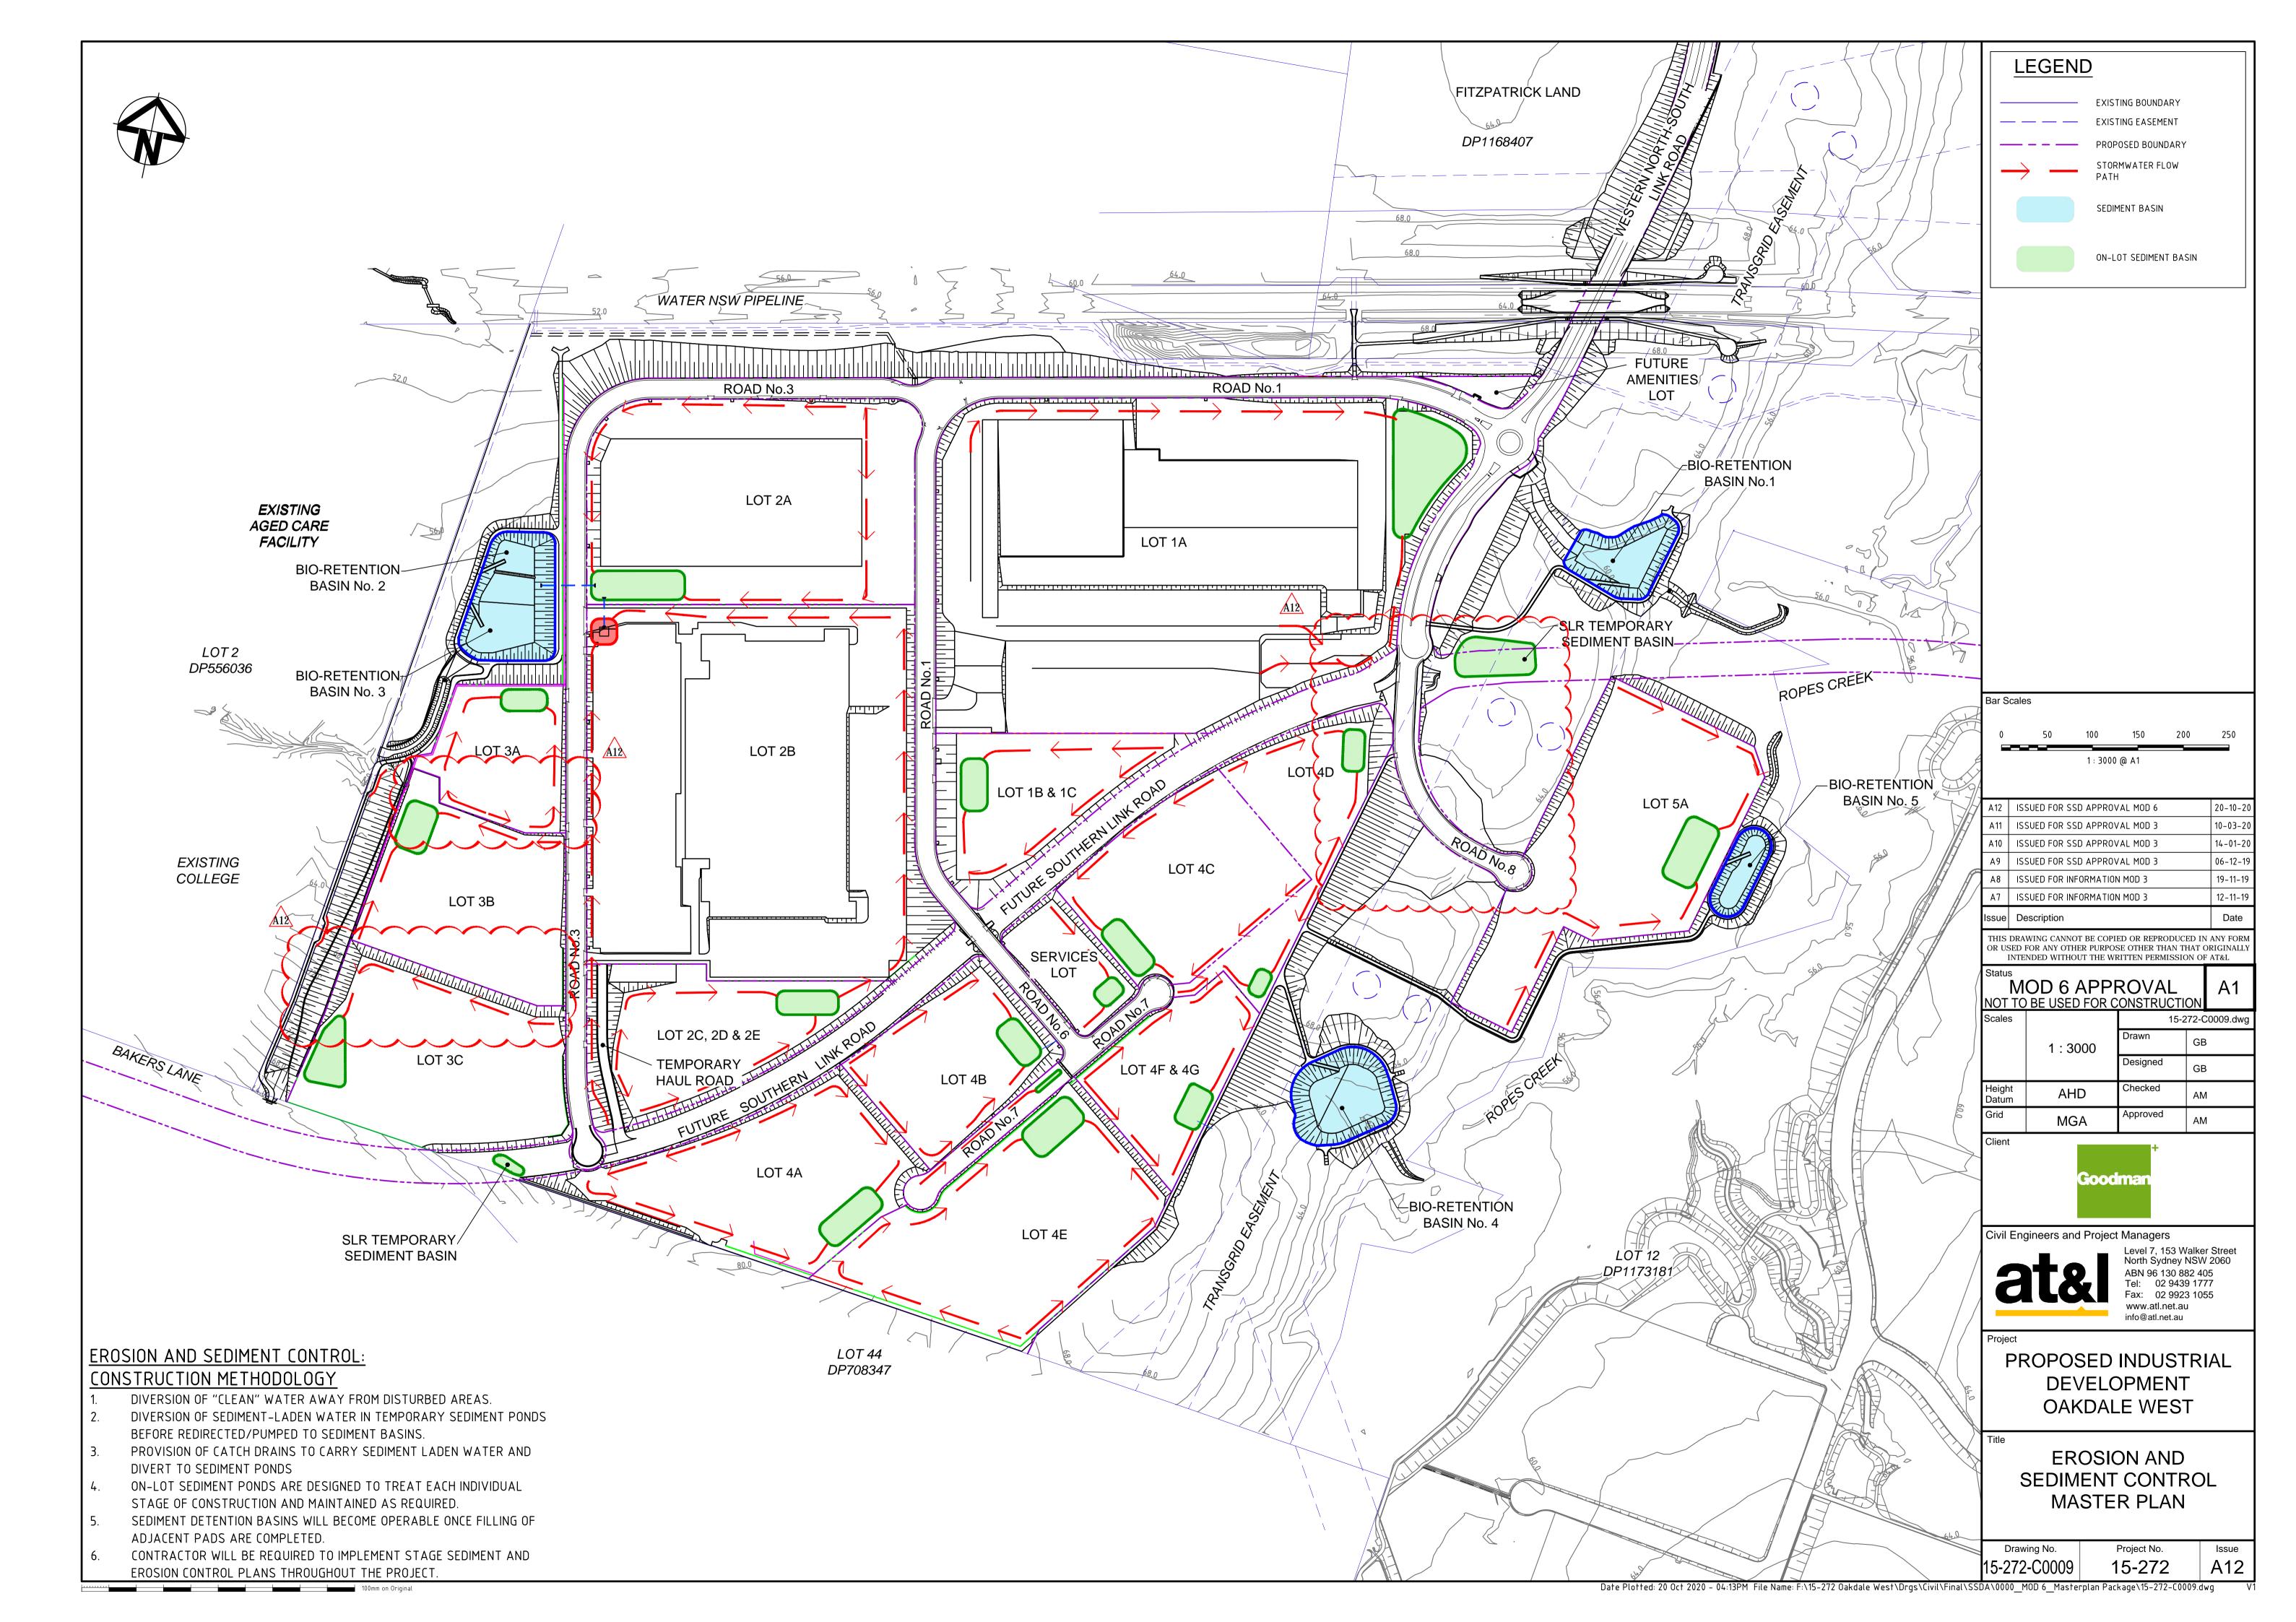

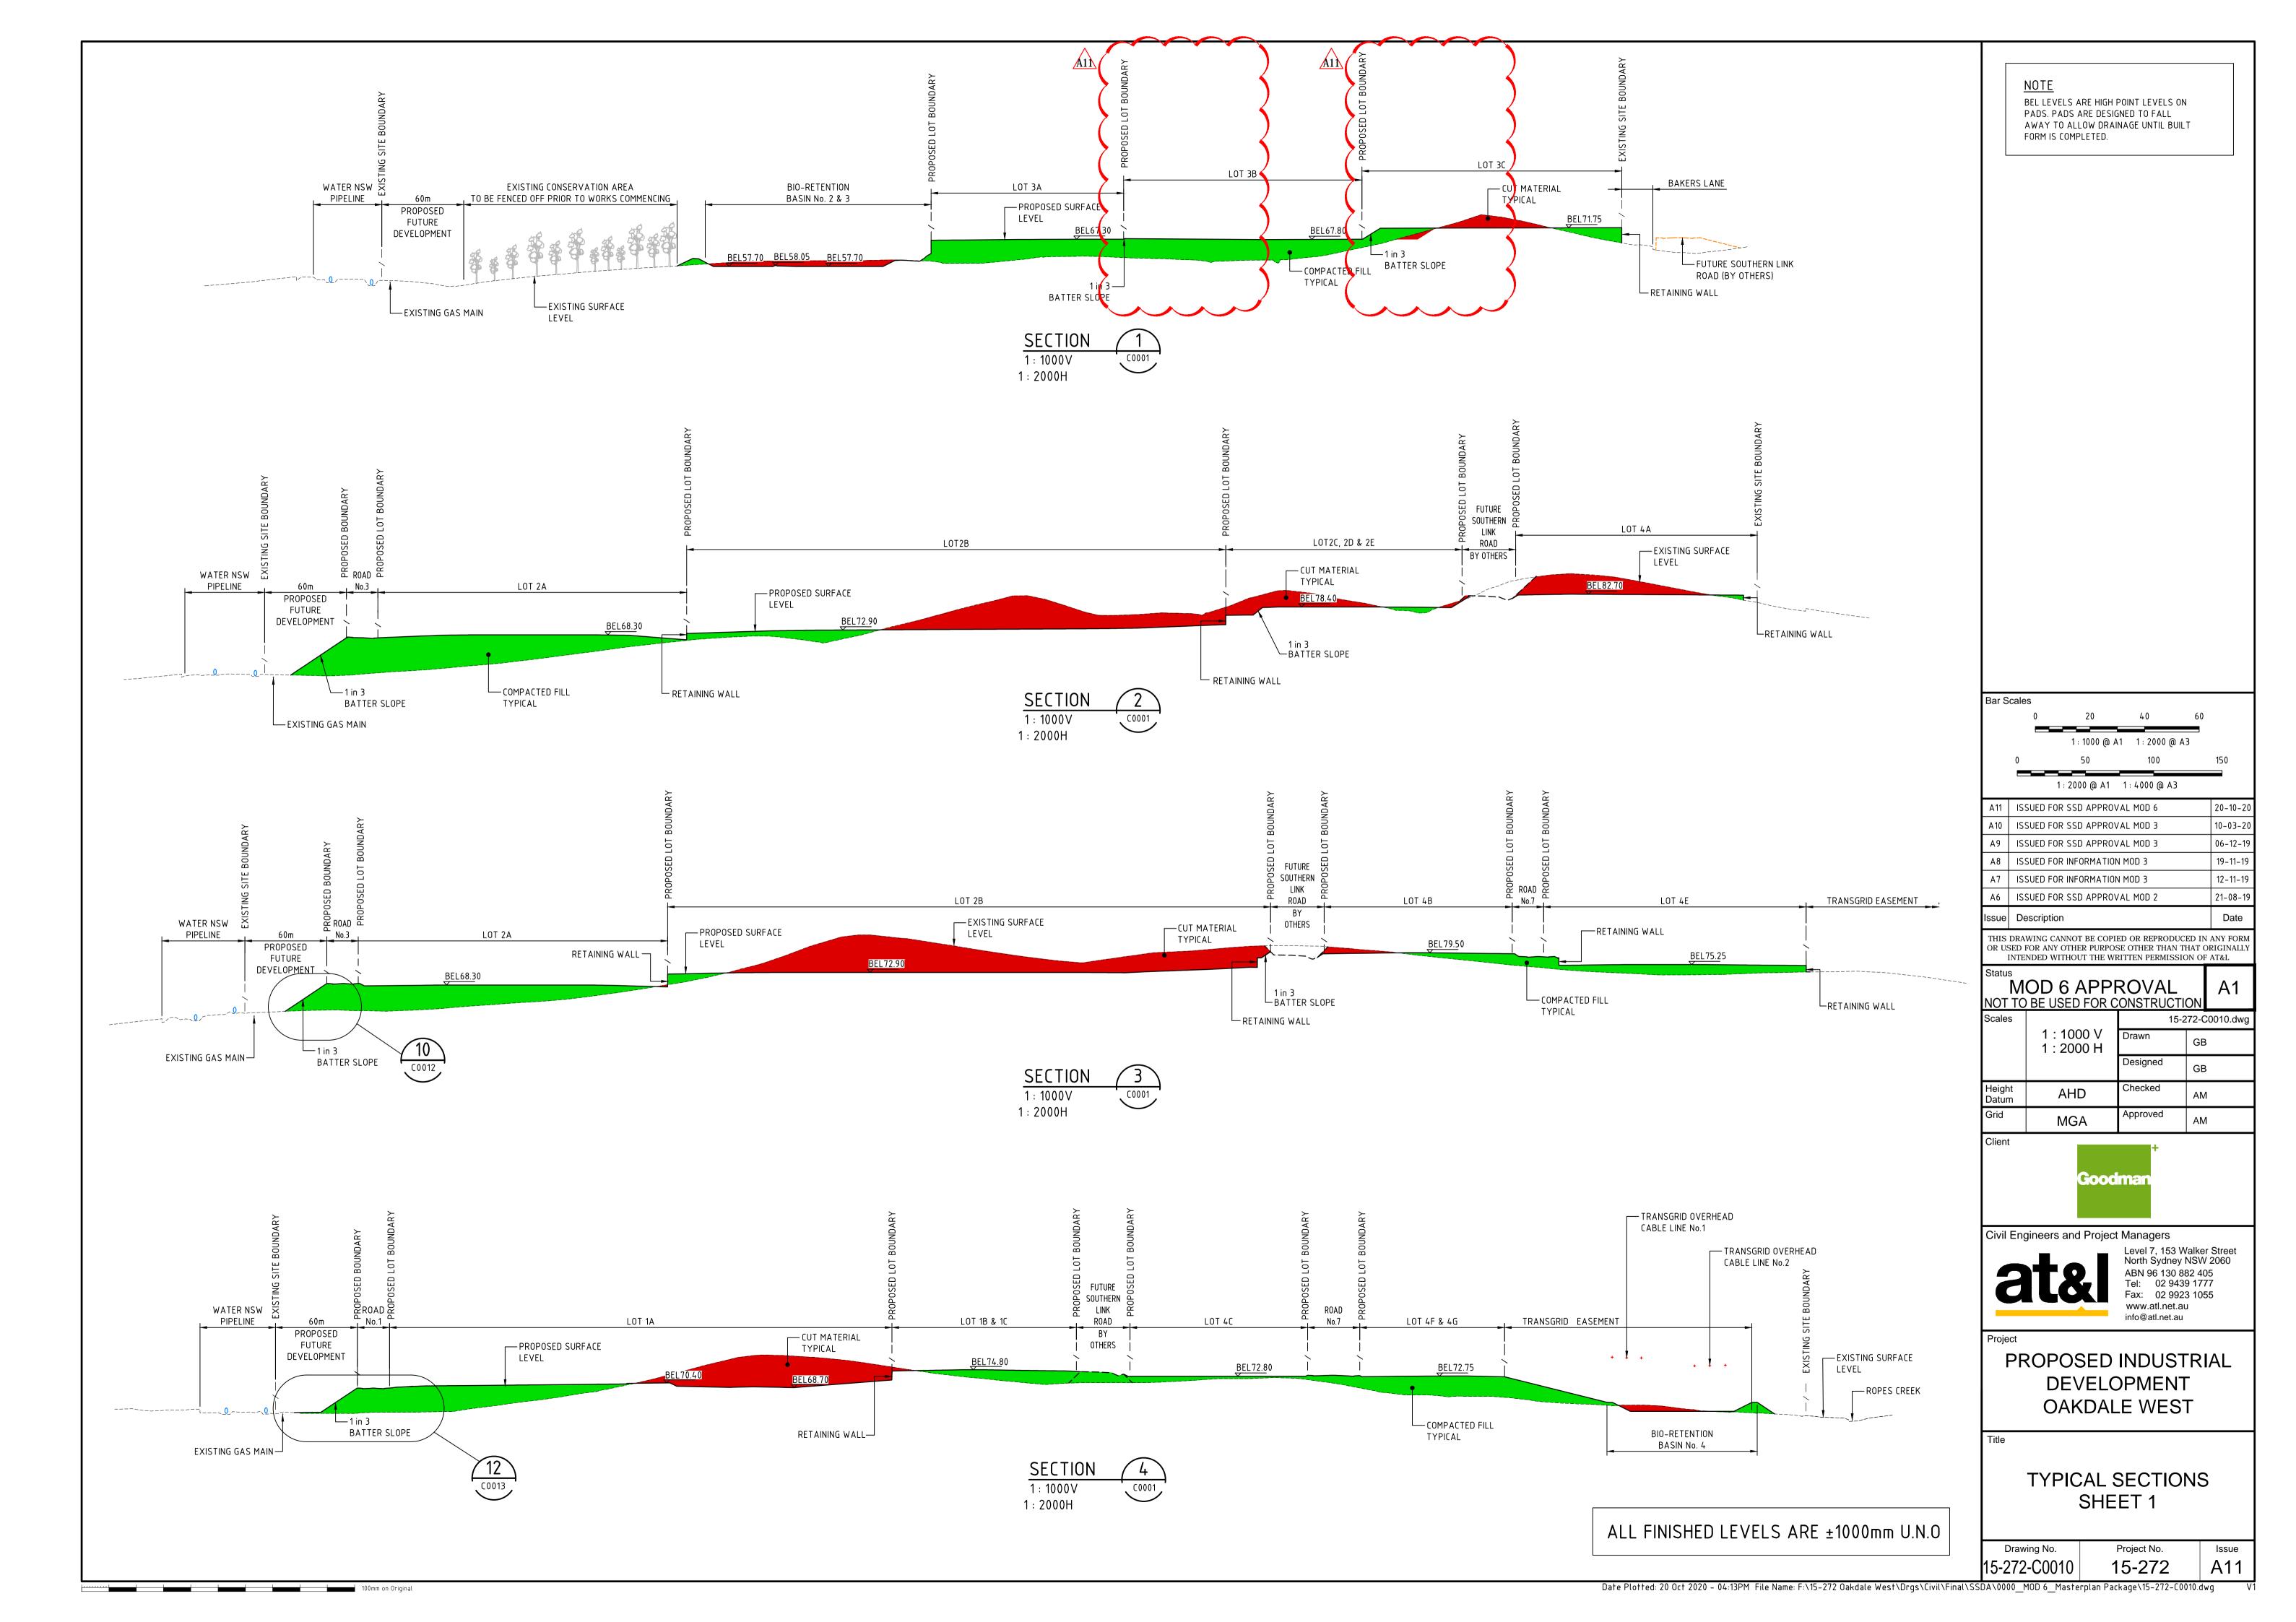

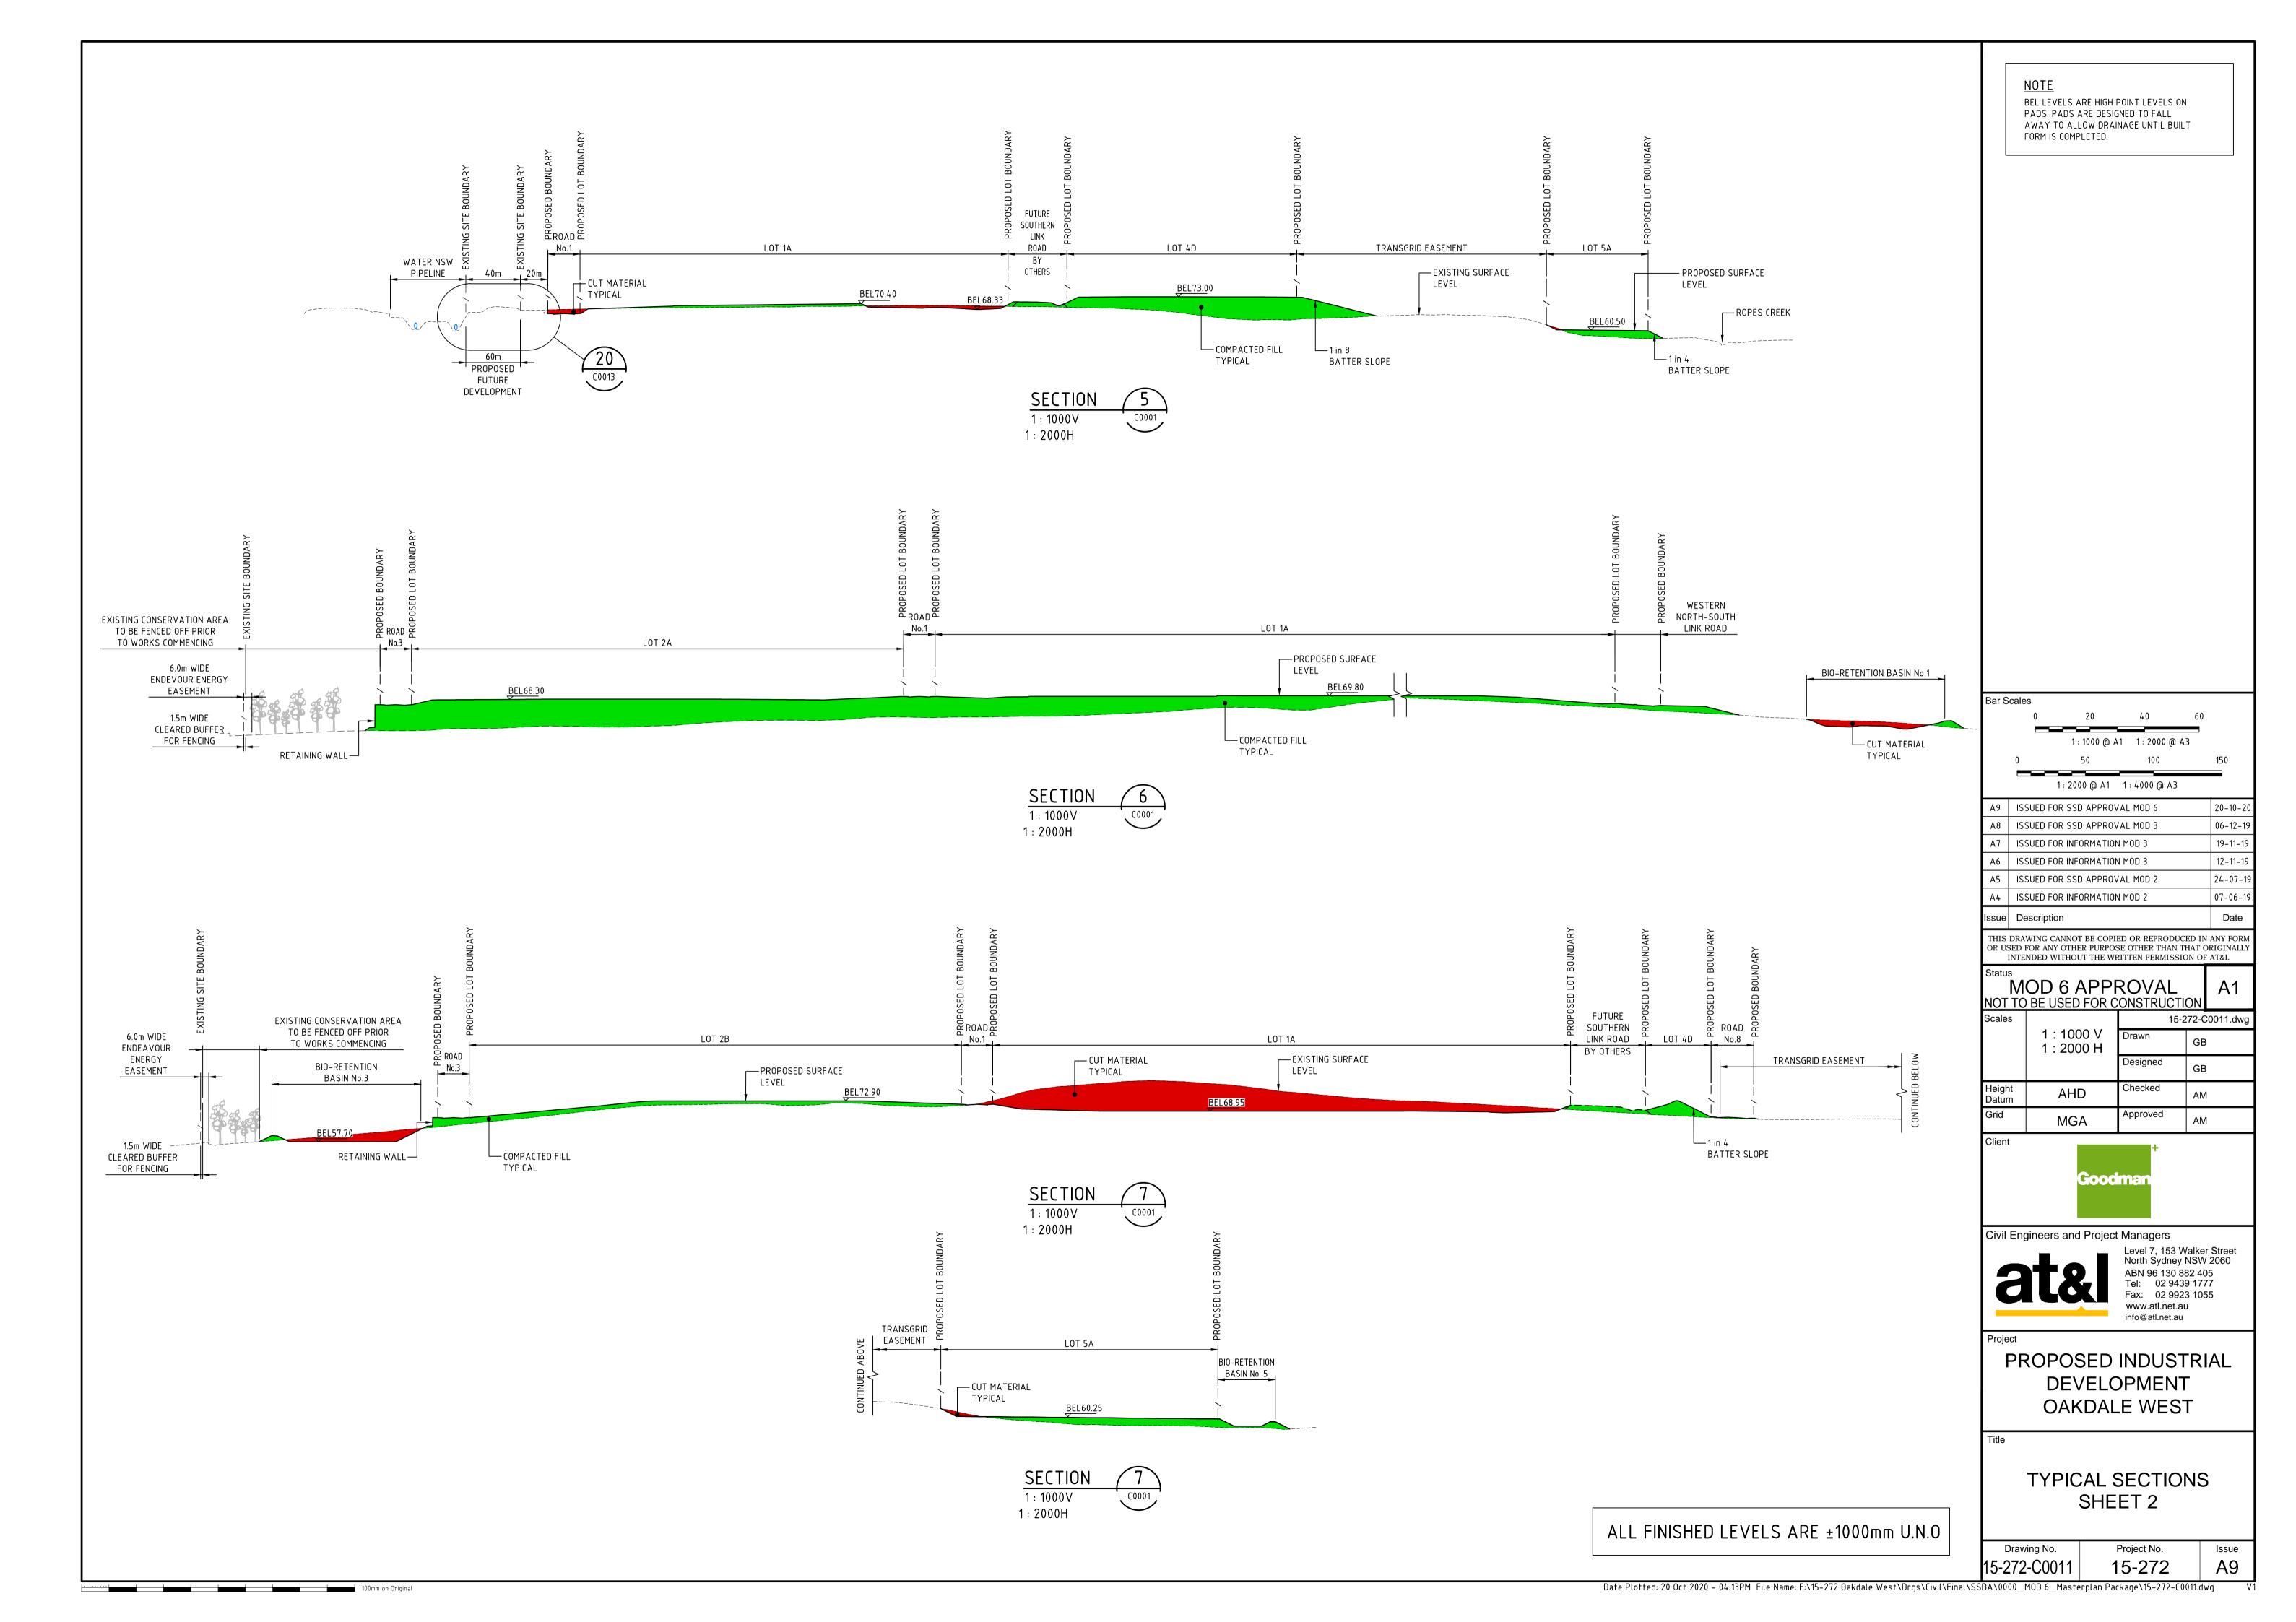

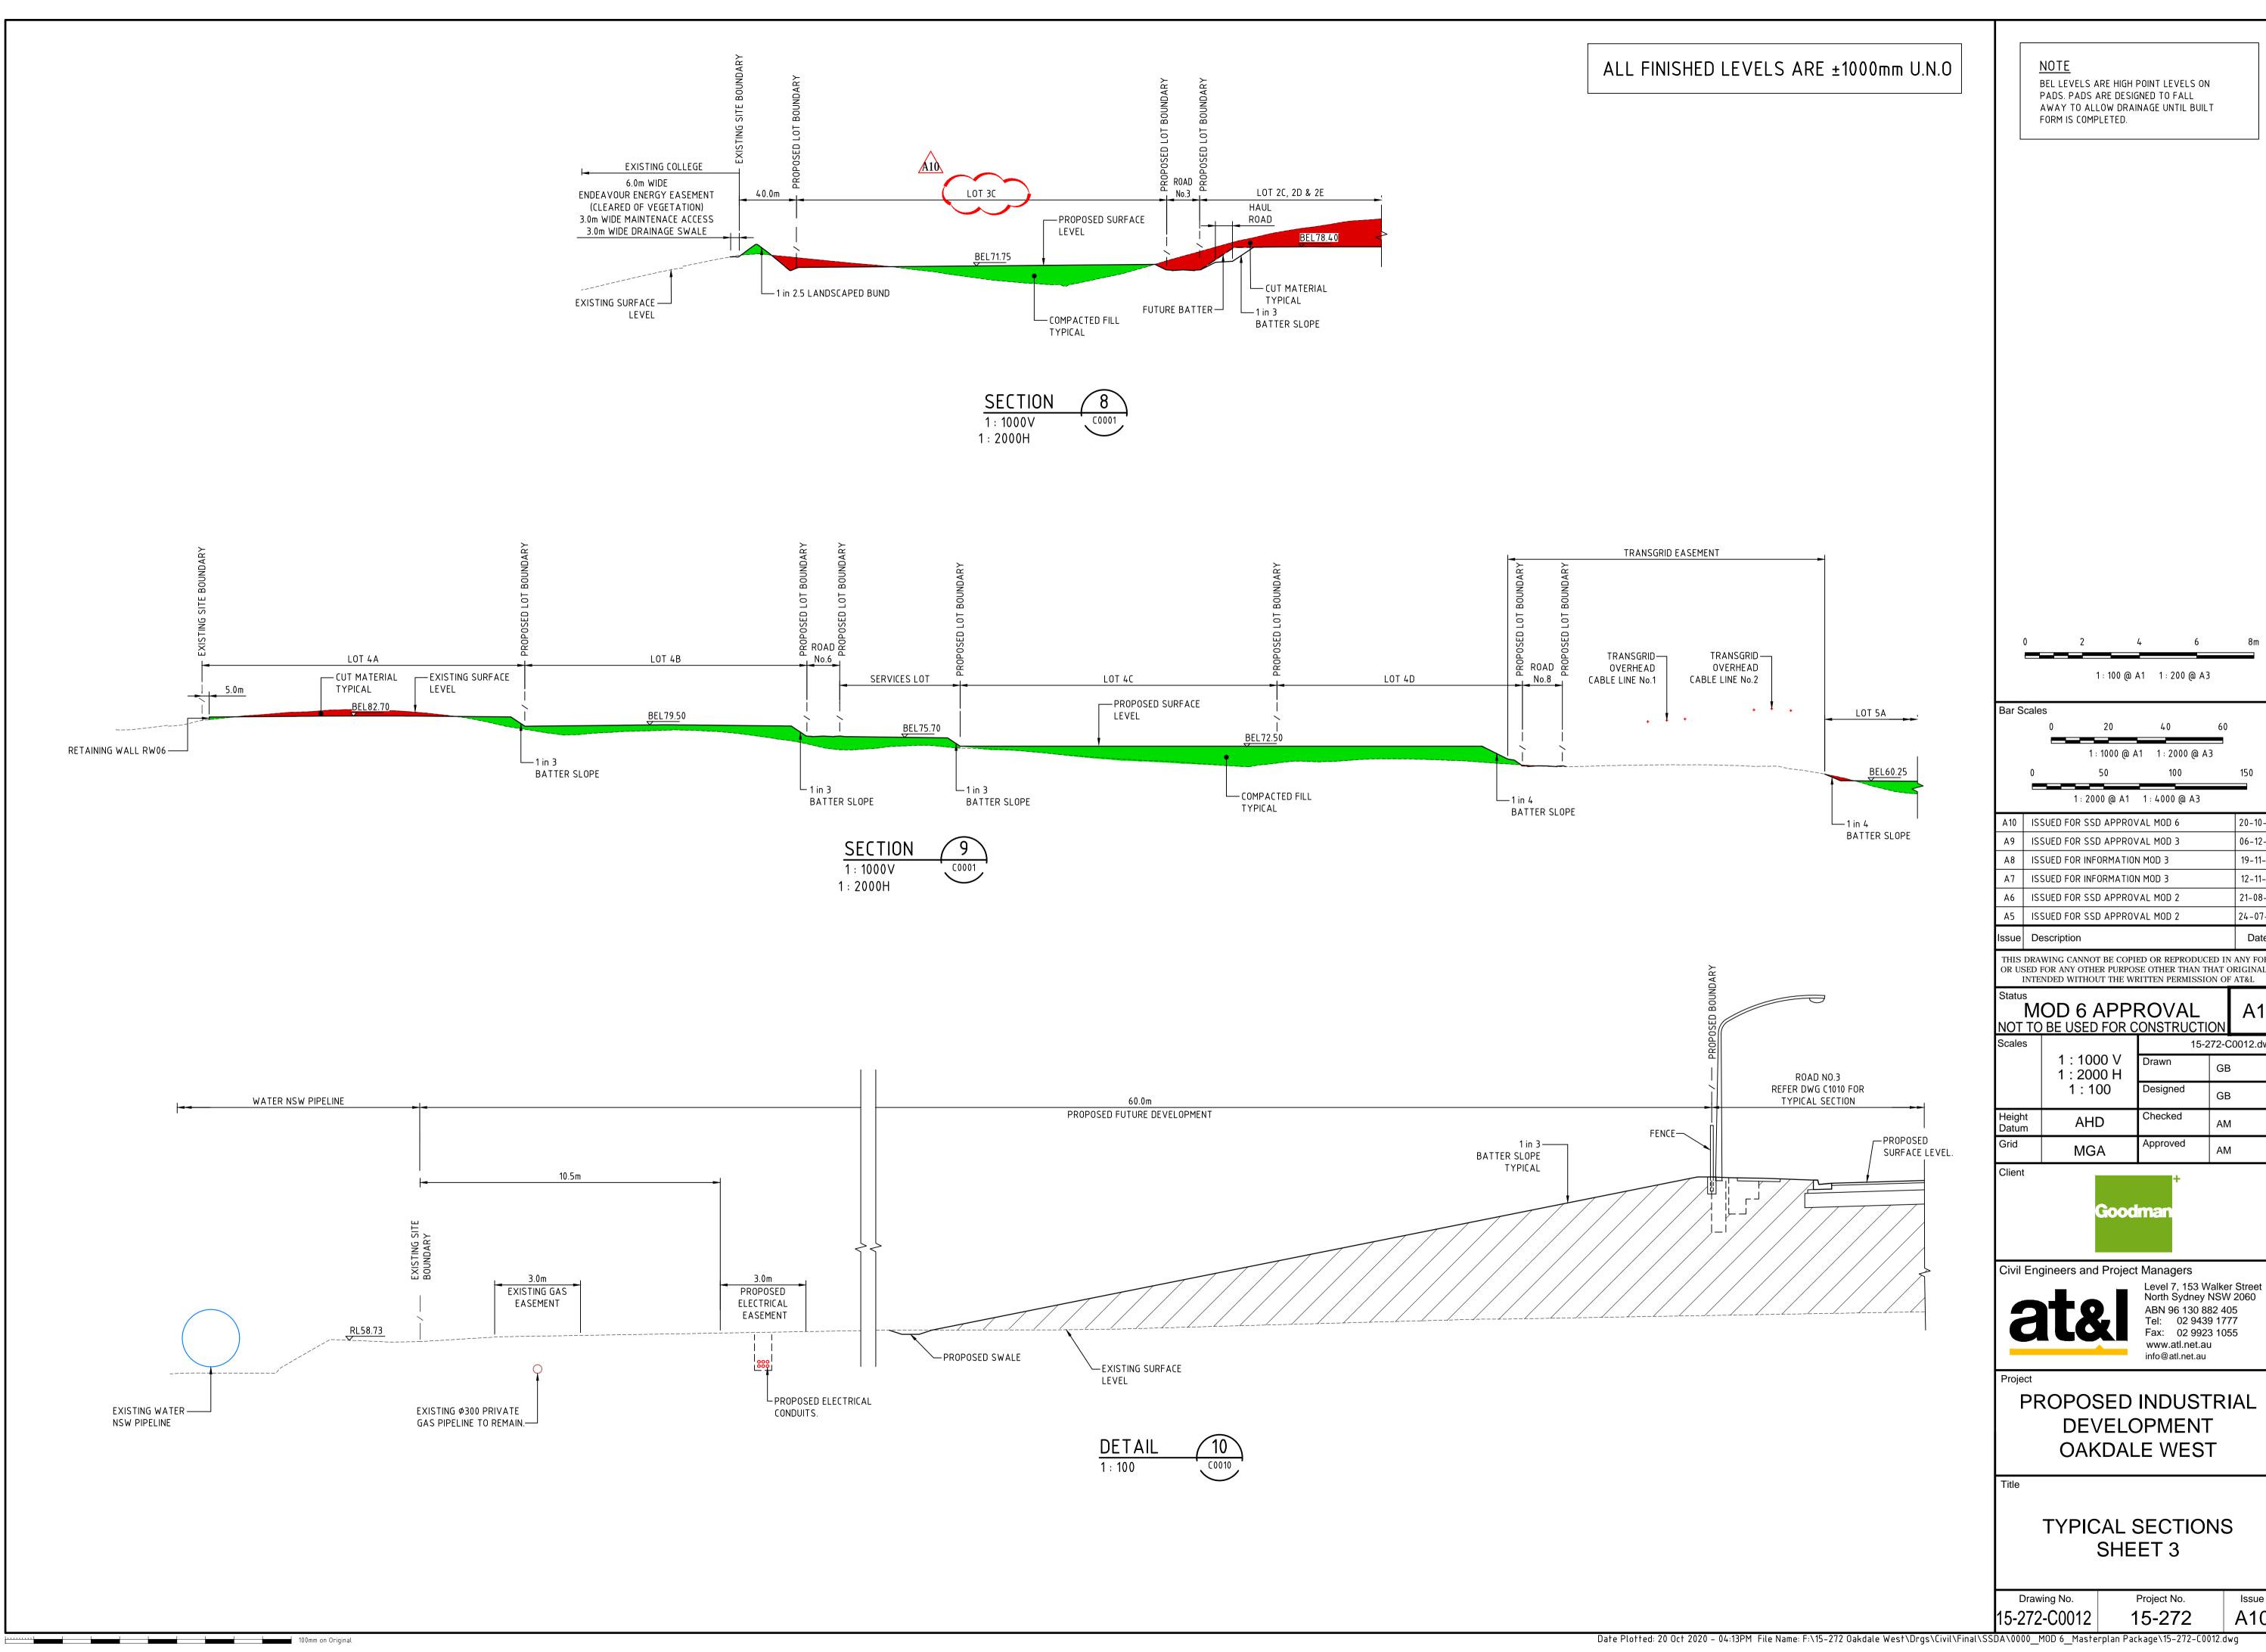

|  | Issue | Description                   | Date     |
|--|-------|-------------------------------|----------|
|  | A5    | ISSUED FOR SSD APPROVAL MOD 2 | 24-07-19 |
|  | A6    | ISSUED FOR SSD APPROVAL MOD 2 | 21-08-19 |
|  | Α7    | ISSUED FOR INFORMATION MOD 3  | 12-11-19 |
|  | A8    | ISSUED FOR INFORMATION MOD 3  | 19-11-19 |
|  | Α9    | ISSUED FOR SSD APPROVAL MOD 3 | 06-12-19 |
|  | A10   | ISSUED FOR SSD APPROVAL MOD 6 | 20-10-20 |

THIS DRAWING CANNOT BE COPIED OR REPRODUCED IN ANY FORM OR USED FOR ANY OTHER PURPOSE OTHER THAN THAT ORIGINALLY

15-272-C0012.dwg

A10

