

SITE AREA

LOT 7314	17.34ha	INCLUDES PROPOSED ROAD WIDENING
PT. LOT 401	2.03ha	INCLUDES PROPOSED LAND ACQUISITION FOR ROAD WIDENING
TOTAL	19.37ha	

AERIAL IMAGE OF SITE IS FROM 14 DECEMBER 2017 (NEARMAPS)

ver.	date	comment	drawn	pm	level information	scale (A1 original size)	notes
B	15.02.18	AMENDMENTS	ML	ME	DATUM: N/A CONTOUR INTERVAL: N/A	025.050.062.5m SCALE: 1:1250 (FULL)	
• project management • civil engineering • infrastructure • superintendency • economic analysis • social impact • town planning • surveying • development feasibility • visualisation • urban design							

drawing title:

SITE PLAN MAITLAND
HOSPITAL
DEVELOPMENT

location:

LOT 7314 DP1162607
METFORD ROAD
METFORD

council:

MAITLAND

dwg ref:

239114-SITE-003-B.dwg

client:

central coast office

ph: (02) 4305 4300

hunter office

ph: (02) 4978 5100

sydney office

ph: (02) 8046 7411

www.adwjohanson.com.au

adw

johanson

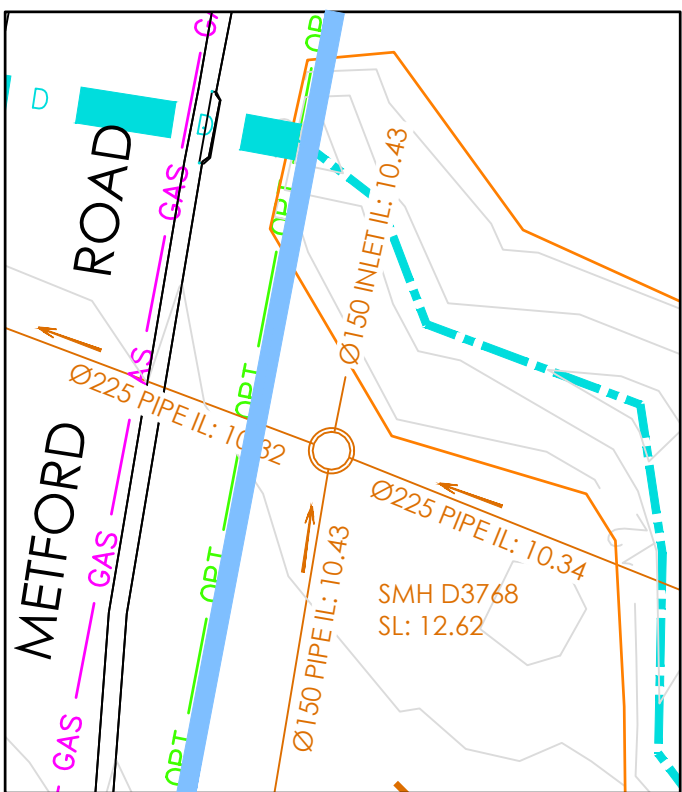


DIAGRAM
Scale 1:250

"COPYRIGHT NOTICE"
THIS PLAN AND THE INFORMATION IT CONTAINS ARE COPYRIGHT AND REMAIN THE PROPERTY OF ADW JOHNSON PTY LTD. ADW JOHNSON PTY LTD GRANTS TO THE CLIENT NAMED ON THIS PLAN A LICENSE TO USE THE INFORMATION HEREON FOR THE PURPOSE FOR WHICH WE WERE ENGAGED TO PERFORM THE WORK. USE OF THE PLAN AND INFORMATION IT CONTAINS FOR ANY OTHER PURPOSE IS NOT PERMITTED UNLESS PRIOR WRITTEN APPROVAL HAS BEEN OBTAINED FROM ADW JOHNSON PTY LTD.



Lot 1
DP 124247

PT.401
DP 755237

Lot 266
DP 755237

Lot 7314
DP 1162607
17.34 ha

Lot 265
DP 755237

SEE
DIAGRAM

LEGEND

- BDY
- BDY-ADJ
- CL WATERCOURSE
- FENCE LINE
- GAS LINE
- OPT
- O/H
- S
- T
- W
- CONTOUR LINE
- TOP & TOE OF BANKS
- EDGE OF VEGETATION
- TEL TELSTRA PIT
- SL STREET LIGHT
- SP STAY POLE
- PP POWER POLE
- SMH SEWER LINE (NOT LOCATED BY SURVEY)
- HYD HYDRANT
- SV STOP VALVE
- WM WATER METER

TREE DETAILS

NOTES:-

- BOUNDARIES HAVE BEEN DETERMINED BY SURVEY.
- SERVICES HAVE BEEN LOCATED WHERE VISIBLE ONLY. PRIOR TO EXCAVATION OR CONSTRUCTION ALL SERVICES ARE TO BE LOCATED BY THE RELEVANT AUTHORITY.
- SPOT LEVELS AND CONTOURS SHOWN HEREON ARE FOR DESIGN PURPOSES ONLY AND ARE TO BE CONFIRMED ON SITE PRIOR TO ANY EXCAVATION OR CONSTRUCTION.
- THIS PLAN HAS BEEN PREPARED FOR THE PURPOSE OF BUILDING DESIGN AND SHOULD NOT BE USED FOR ANYTHING OTHER THAN THAT PURPOSE.
- TITLE TO THE SUBJECT LAND IS LIMITED PURSUANT TO SECTION 28(T) OF THE REAL PROPERTY ACT, 1900. NO DIMENSIONS ARE SHOWN ON THE TITLE DIAGRAM DP 1162607. OUR SURVEY DIMENSIONS AS SHOWN MAY VARY UPON REGISTRATION OF A PLAN OF REDEFINITION WITH LAND REGISTRY SERVICE.

ver.	date	comment	surveyed	drawn	checked	pm	co-ordinate information	level information	scale (A1 original size)	page
A	10-4-2017	FIRST ISSUE	ML	MS	ME	ME	CO-ORDINATE SYSTEM: MGA 56	DATUM: AHD		

drawing title:

DETAIL SURVEY

location: LOT 7314 DP1162607 & PART LOT 401 DP755237 METFORD ROAD, METFORD

council: MAITLAND

dwg ref: 239114-DET-003-C


client:

NSW Health Infrastructure

adw johnson

central coast office ph: (02) 4305 4300
hunter office ph: (02) 4978 5100
www.adwjohanson.com.au

"COPYRIGHT NOTICE"
THIS PLAN AND THE INFORMATION IT CONTAINS ARE COPYRIGHT
AND REMAIN THE PROPERTY OF ADW JOHNSON Pty Ltd.
ADW JOHNSON Pty Ltd GRANTS TO THE CLIENT NAMED ON THIS
PLAN A LICENSE TO USE THE INFORMATION HEREON FOR THE
PURPOSE FOR WHICH WE WERE ENGAGED TO PERFORM THE WORK.
USE OF THE PLAN AND INFORMATION IT CONTAINS FOR ANY OTHER
PURPOSE IS NOT PERMITTED UNLESS PRIOR WRITTEN APPROVAL HAS
BEEN OBTAINED FROM ADW JOHNSON Pty Ltd.

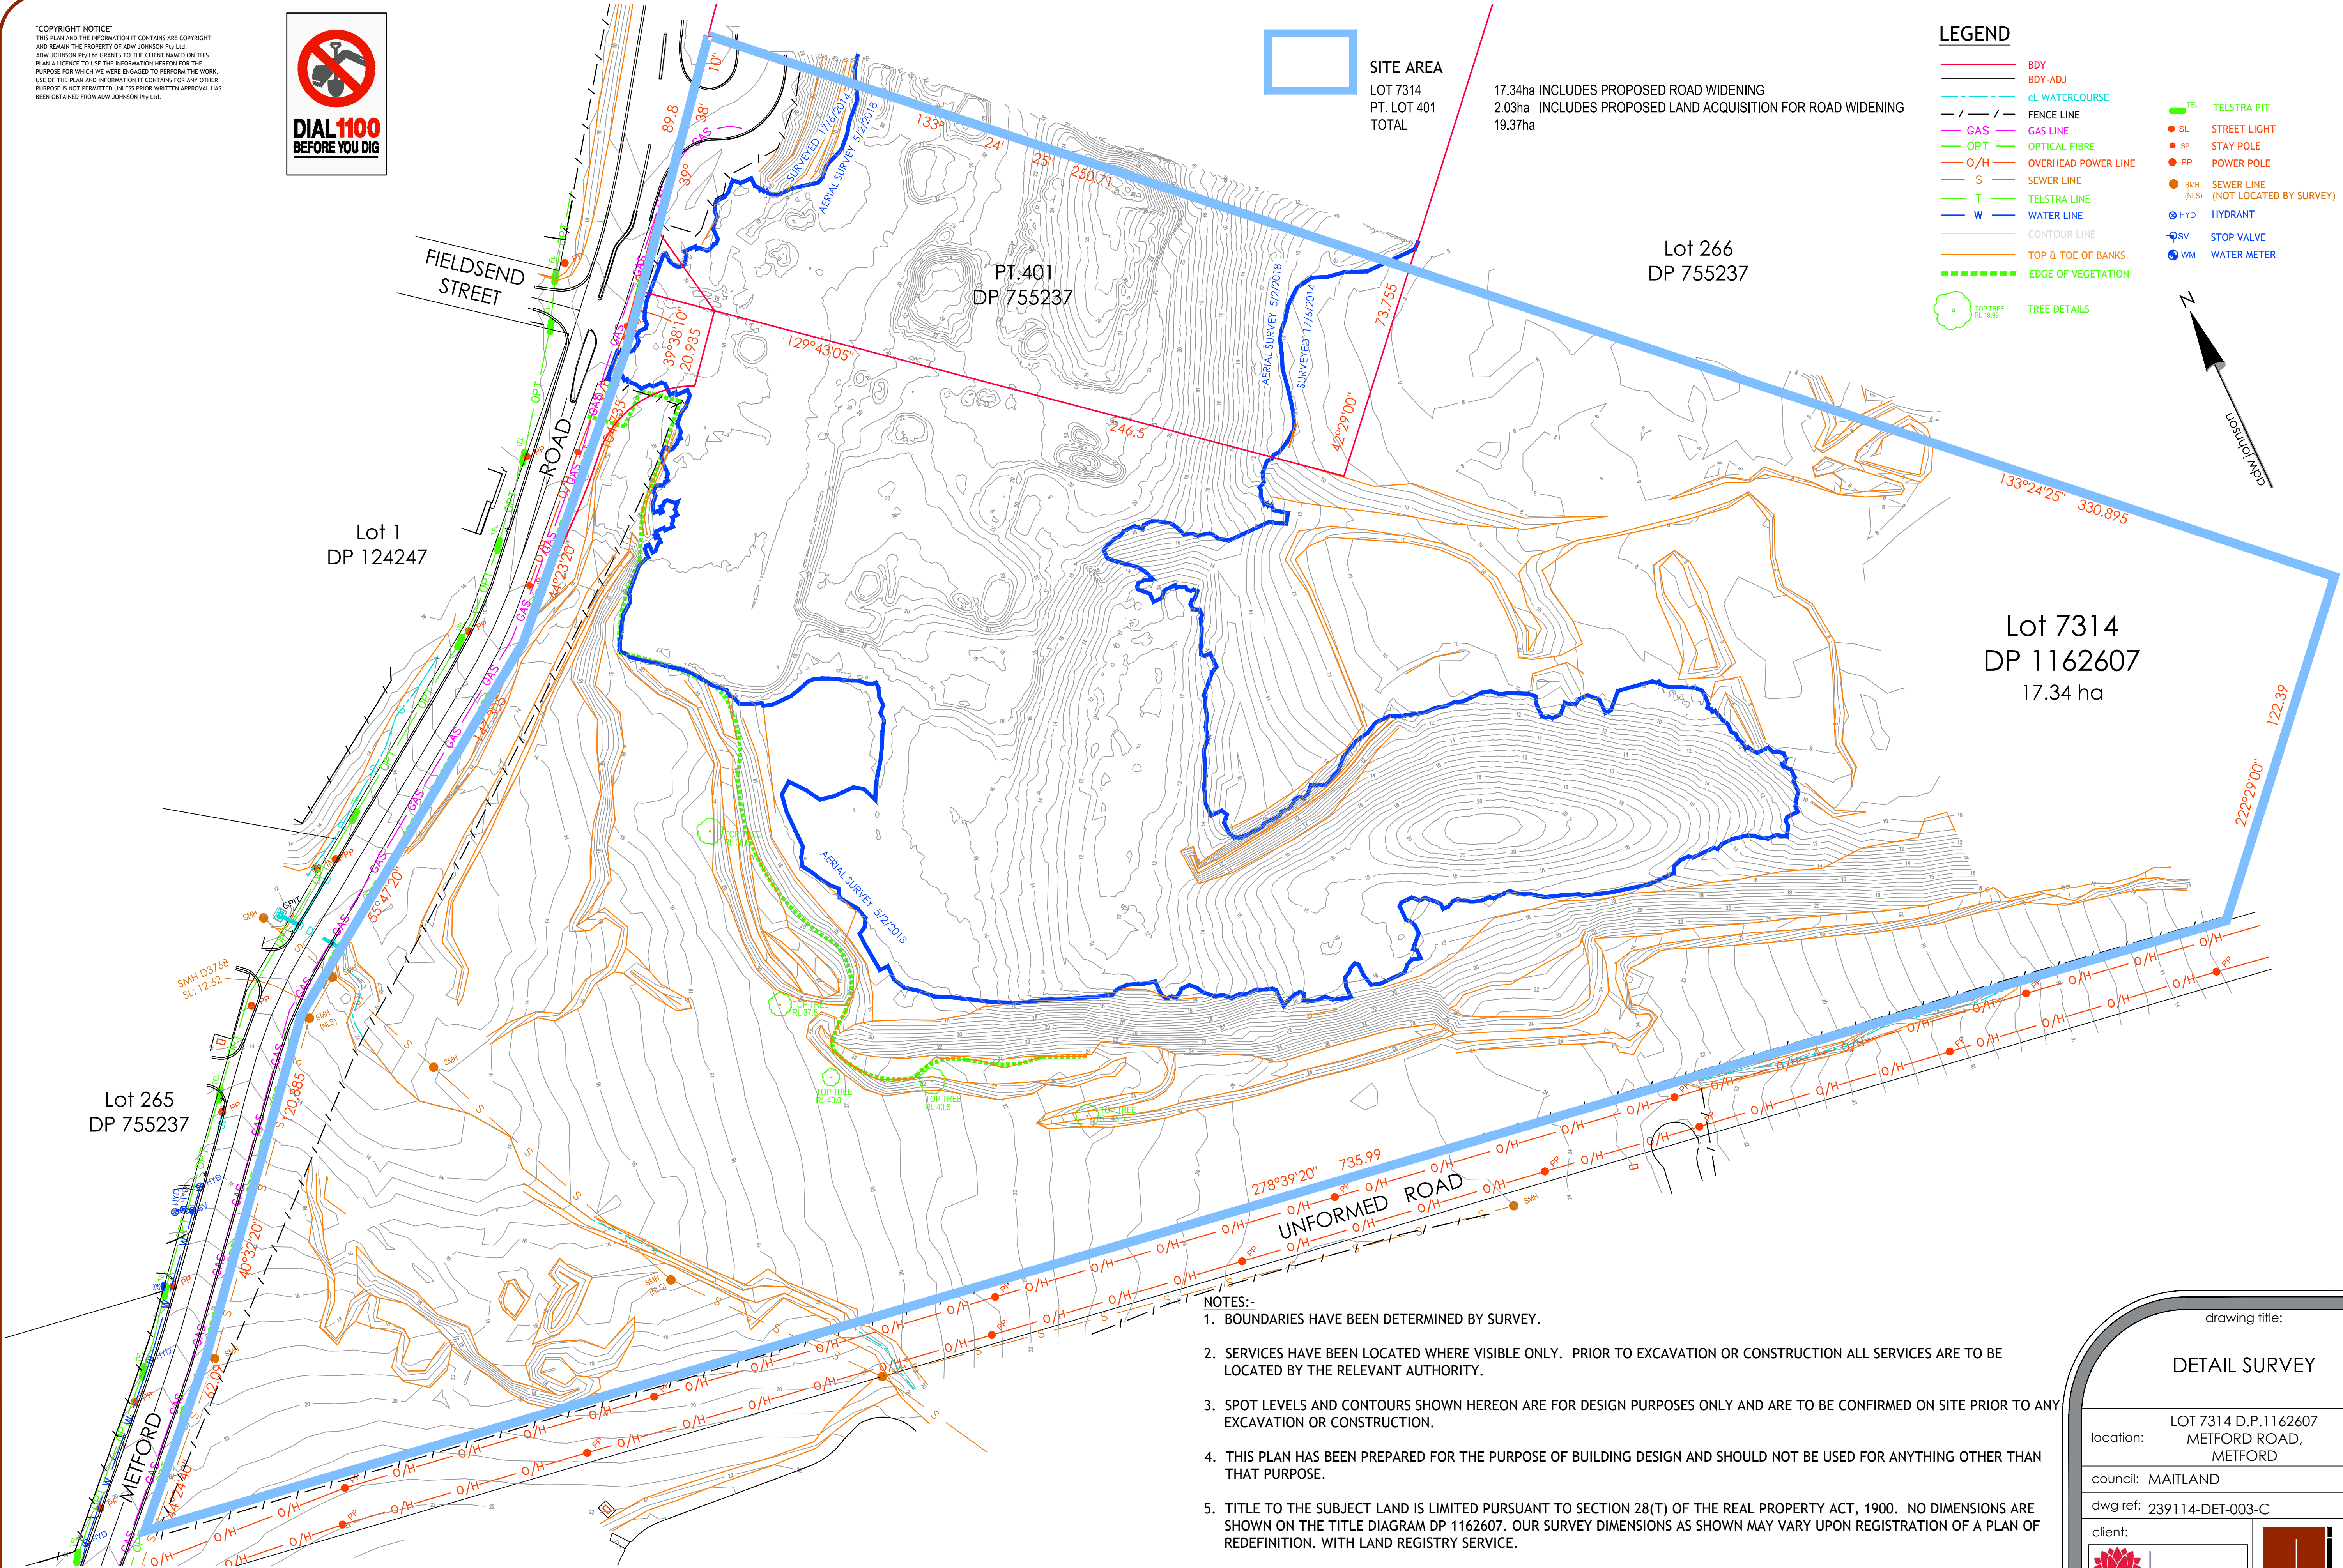

LEGEND

- BDY
- BDY-ADJ
- CL WATERCOURSE
- FENCE LINE
- GAS
- GAS LINE
- OPT
- OPTICAL FIBRE
- O/H
- OVERHEAD POWER LINE
- S
- SEWER LINE
- T
- TELSTRA LINE
- W
- WATER LINE
- CONTOUR LINE
- TOP & TOE OF BANKS
- EDGE OF VEGETATION
- TOP TREE RL 19.59
- TREE DETAILS
- TEL
- TELSTRA PIT
- SL
- STREET LIGHT
- SP
- STAY POLE
- PP
- POWER POLE
- SMH (NLS)
- SEWER LINE (NOT LOCATED BY SURVEY)
- HYD
- HYDRANT
- SV
- STOP VALVE
- WM
- WATER METER

SITE AREA
LOT 7314
PT. LOT 401
TOTAL

17.34ha INCLUDES PROPOSED ROAD WIDENING
2.03ha INCLUDES PROPOSED LAND ACQUISITION FOR ROAD WIDENING
19.37ha

Lot 266
DP 755237

Lot 7314
DP 1162607
17.34 ha

Lot 1
DP 124247

Lot 265
DP 755237

NOTES:-

- BOUNDARIES HAVE BEEN DETERMINED BY SURVEY.
- SERVICES HAVE BEEN LOCATED WHERE VISIBLE ONLY. PRIOR TO EXCAVATION OR CONSTRUCTION ALL SERVICES ARE TO BE LOCATED BY THE RELEVANT AUTHORITY.
- SPOT LEVELS AND CONTOURS SHOWN HEREON ARE FOR DESIGN PURPOSES ONLY AND ARE TO BE CONFIRMED ON SITE PRIOR TO ANY EXCAVATION OR CONSTRUCTION.
- THIS PLAN HAS BEEN PREPARED FOR THE PURPOSE OF BUILDING DESIGN AND SHOULD NOT BE USED FOR ANYTHING OTHER THAN THAT PURPOSE.
- TITLE TO THE SUBJECT LAND IS LIMITED PURSUANT TO SECTION 28(T) OF THE REAL PROPERTY ACT, 1900. NO DIMENSIONS ARE SHOWN ON THE TITLE DIAGRAM DP 1162607. OUR SURVEY DIMENSIONS AS SHOWN MAY VARY UPON REGISTRATION OF A PLAN OF REDEFINITION. WITH LAND REGISTRY SERVICE.

ver.	date	comment	surveyed	drawn	checked	pm	co-ordinate information	level information	scale (A1 original size)	page
A	10-4-2017	FIRST ISSUE	ML	MS	ME	ME	CO-ORDINATE SYSTEM: MGA 56	DATUM: AHD	0 25 50m	2 OF 2
B	12-4-2017	FINAL ISSUE	ML	MS	ME	ME	ORIGIN OF CO-ORDINATES: PM 83605	CONTOUR INTERVAL: 0.5m	SCALE: 1:1000 (FULL)	
C	22-2-2018	UPDATE FOR AERIAL SURVEY 5-2-2018	ML	MC	ME	ME	DATE OF SURVEY 5/2/2018			

drawing title:

DETAIL SURVEY

location: LOT 7314 D.P.1162607
METFORD ROAD,
METFORD

council: MAITLAND

dwg ref: 239114-DET-003-C

client:



central coast office ph: (02) 4305 4300
hunter office ph: (02) 4978 5100

www.adwjohanson.com.au