


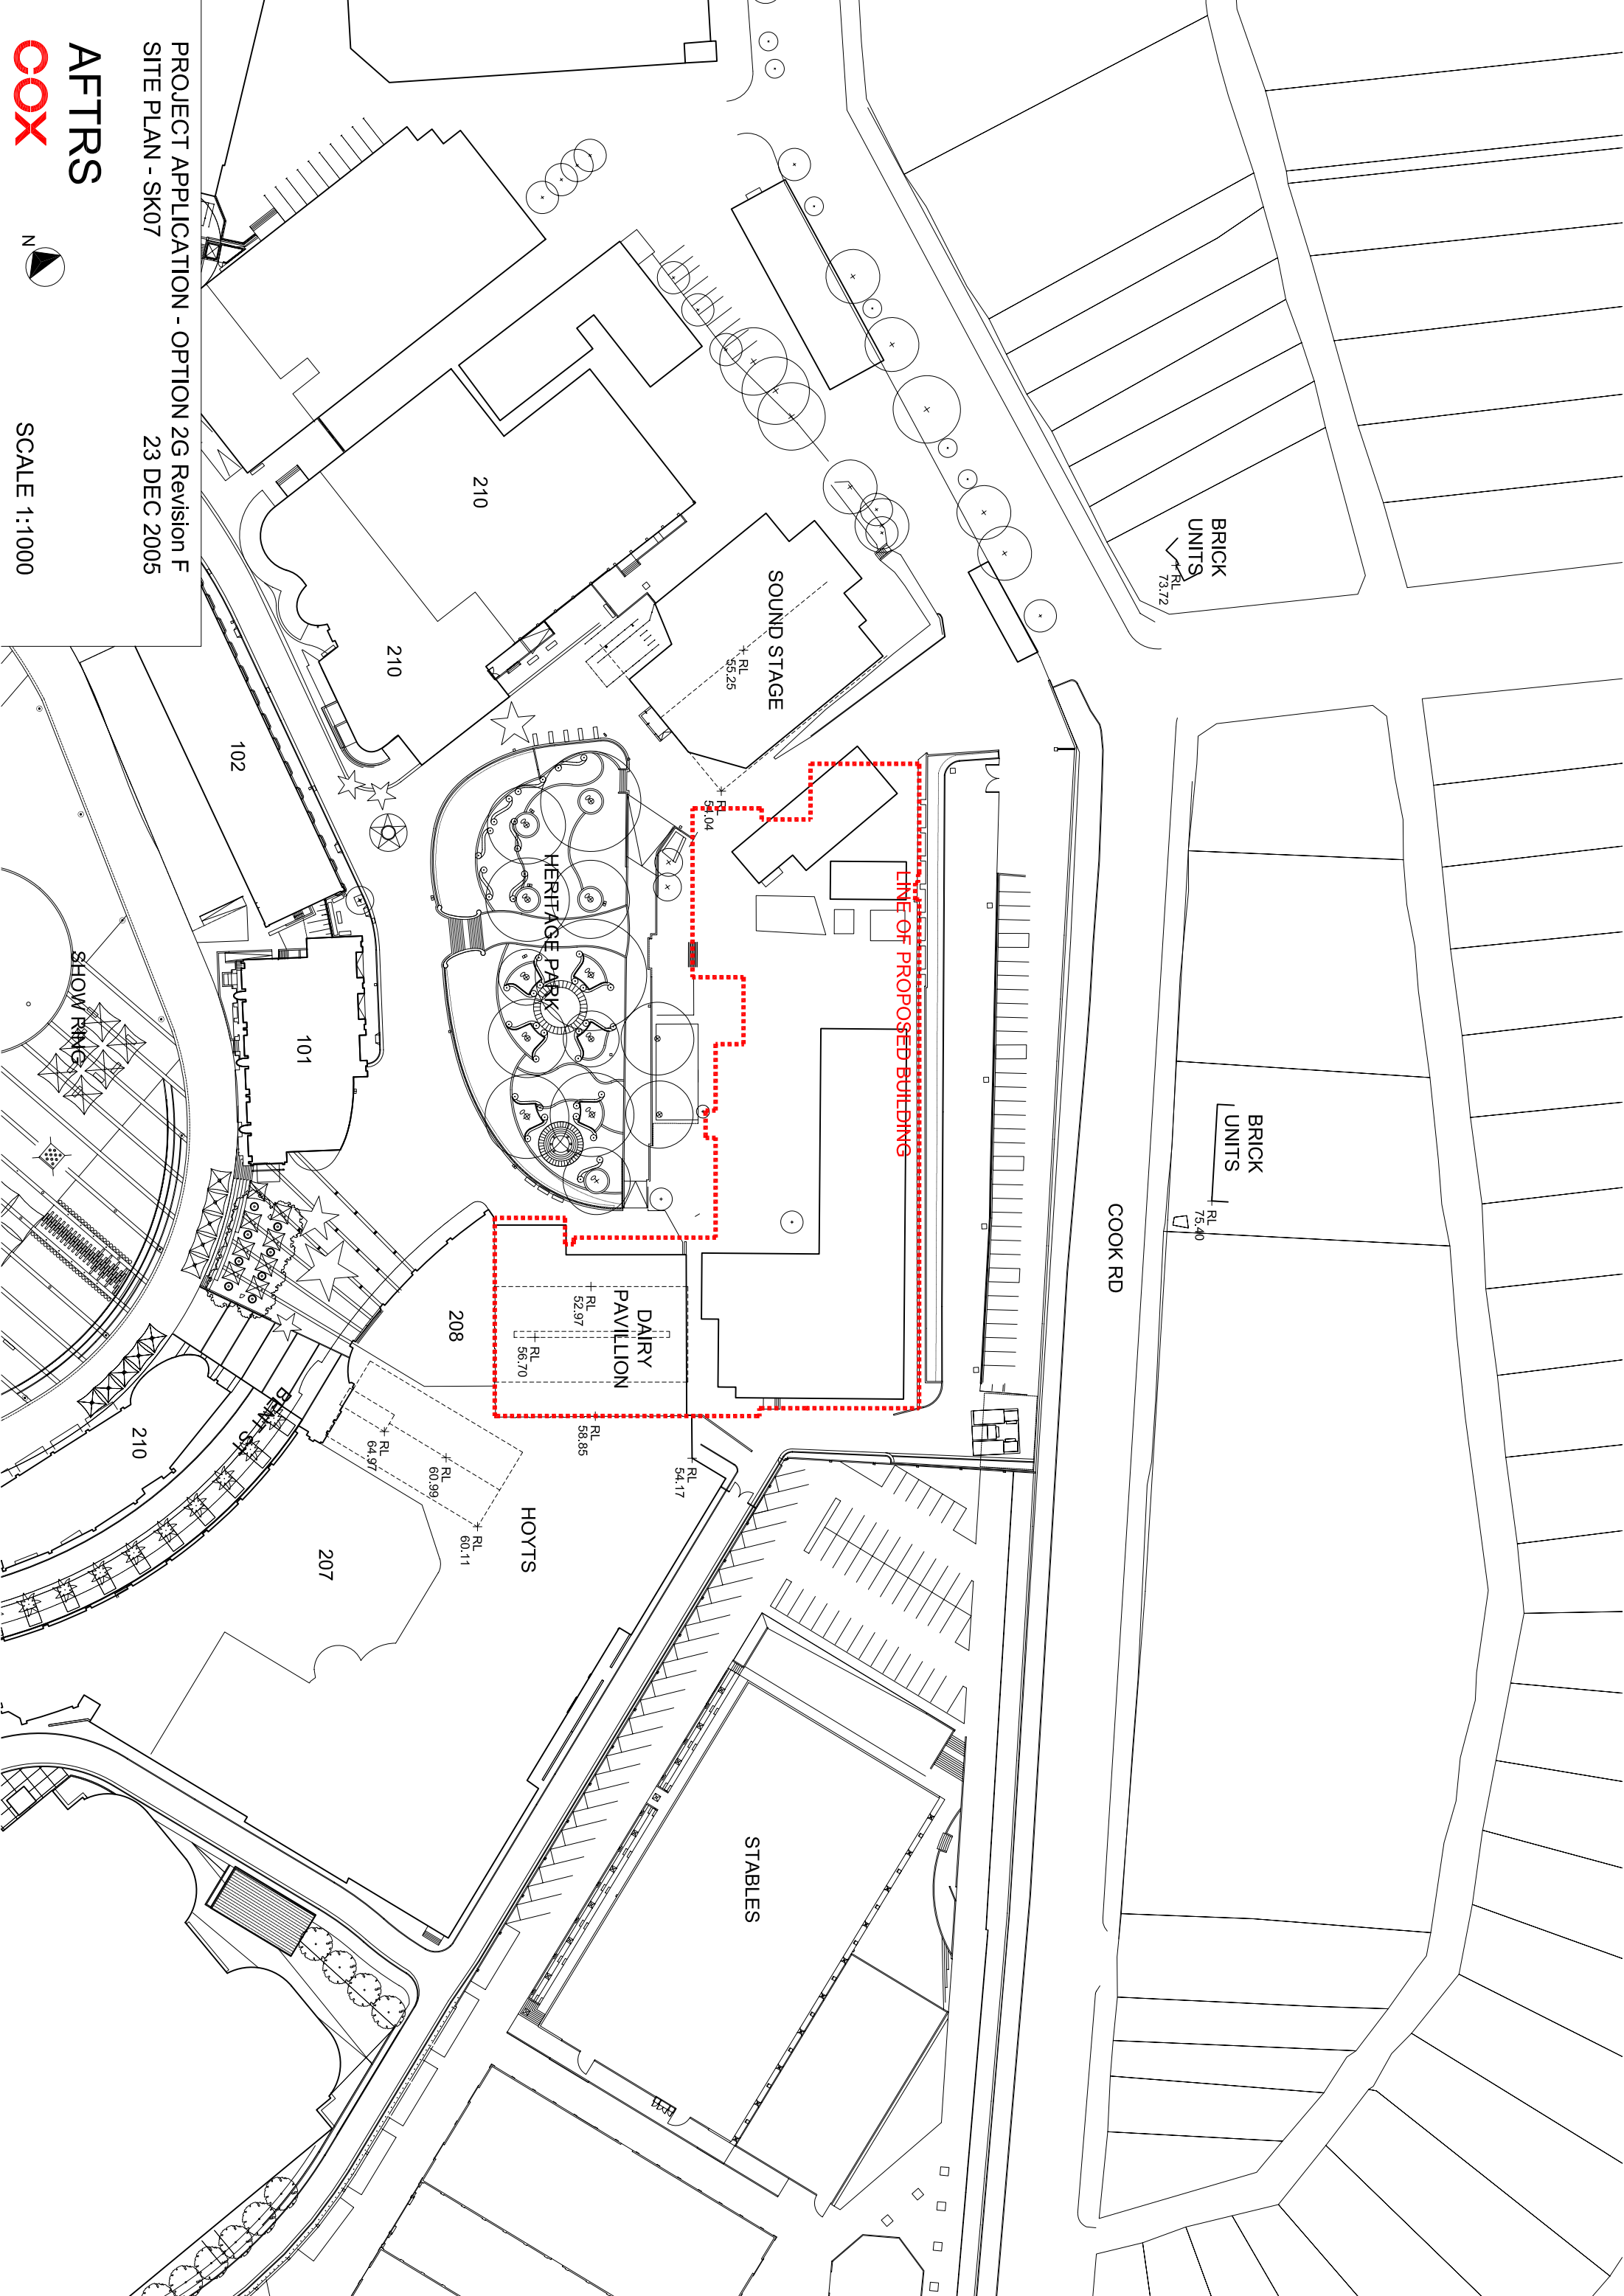

PROJECT APPLICATION - OPTION 2G Revision F
SITE PLAN - SK07

23 DEC 2005

AFTRS
COX



SCALE 1:1000