


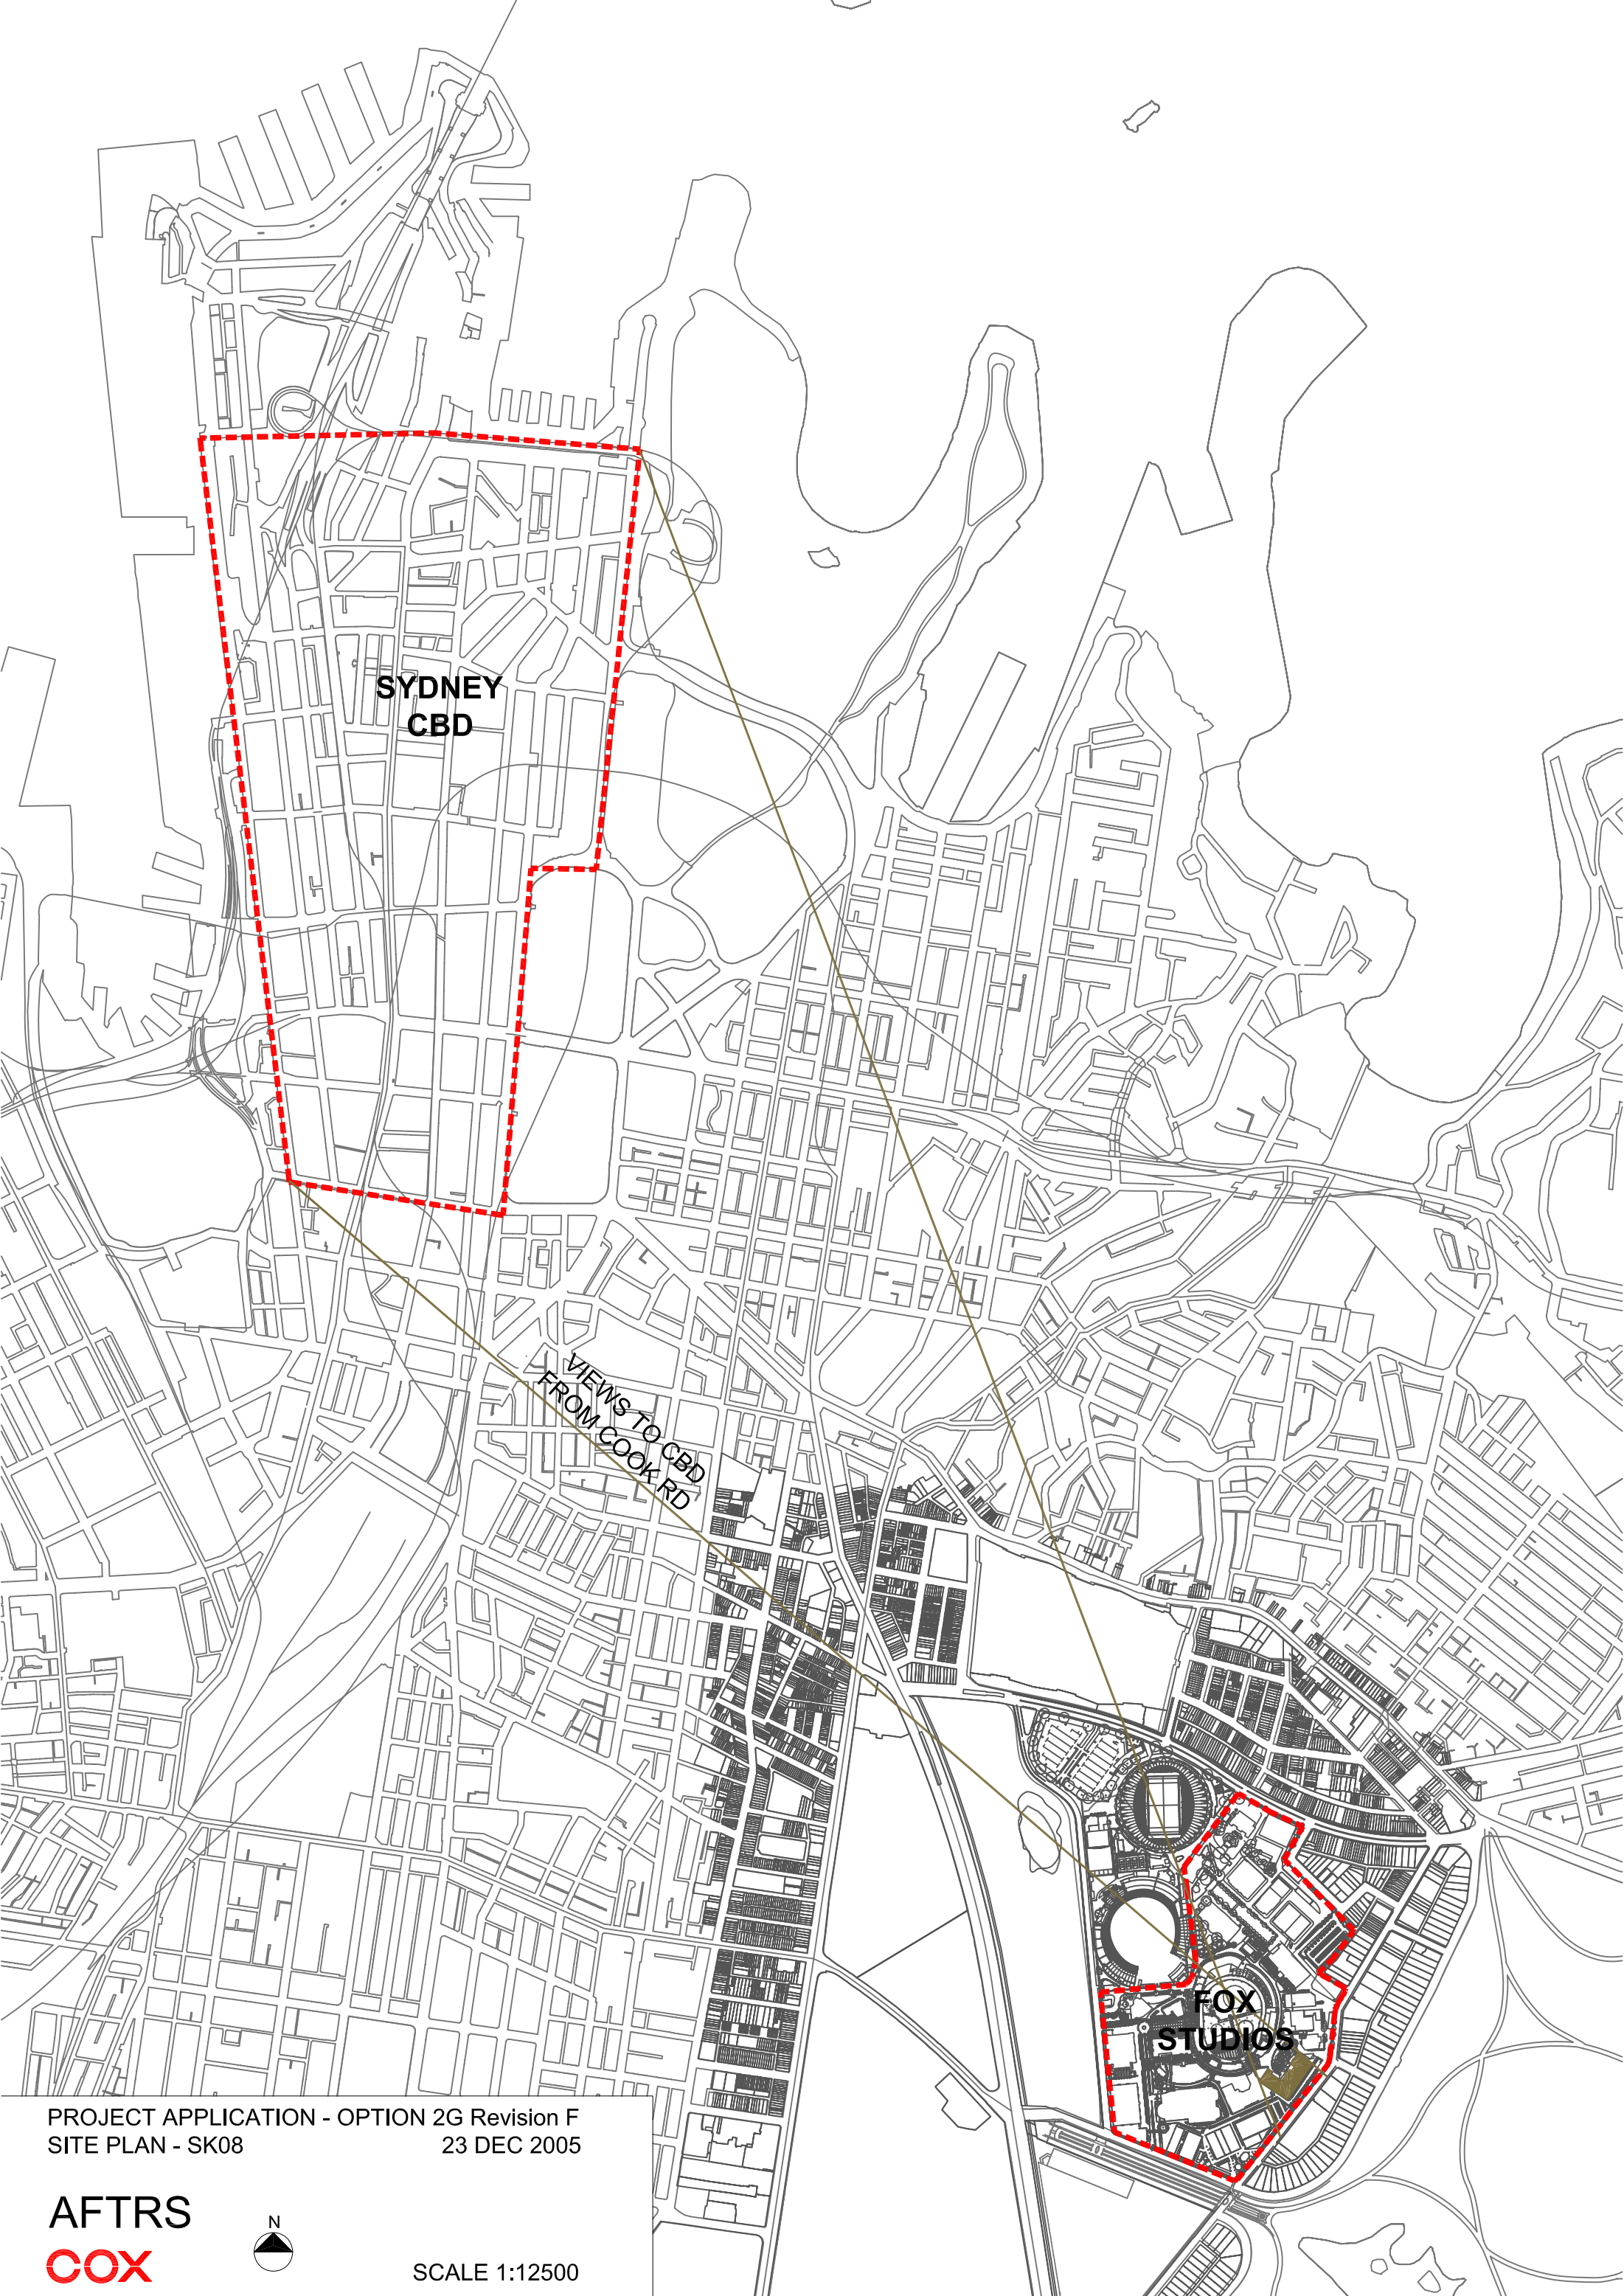

PROJECT APPLICATION - OPTION 2G Revision F
SITE PLAN - SK08 23 DEC 2005

AFTRS
COX



SCALE 1:12500