


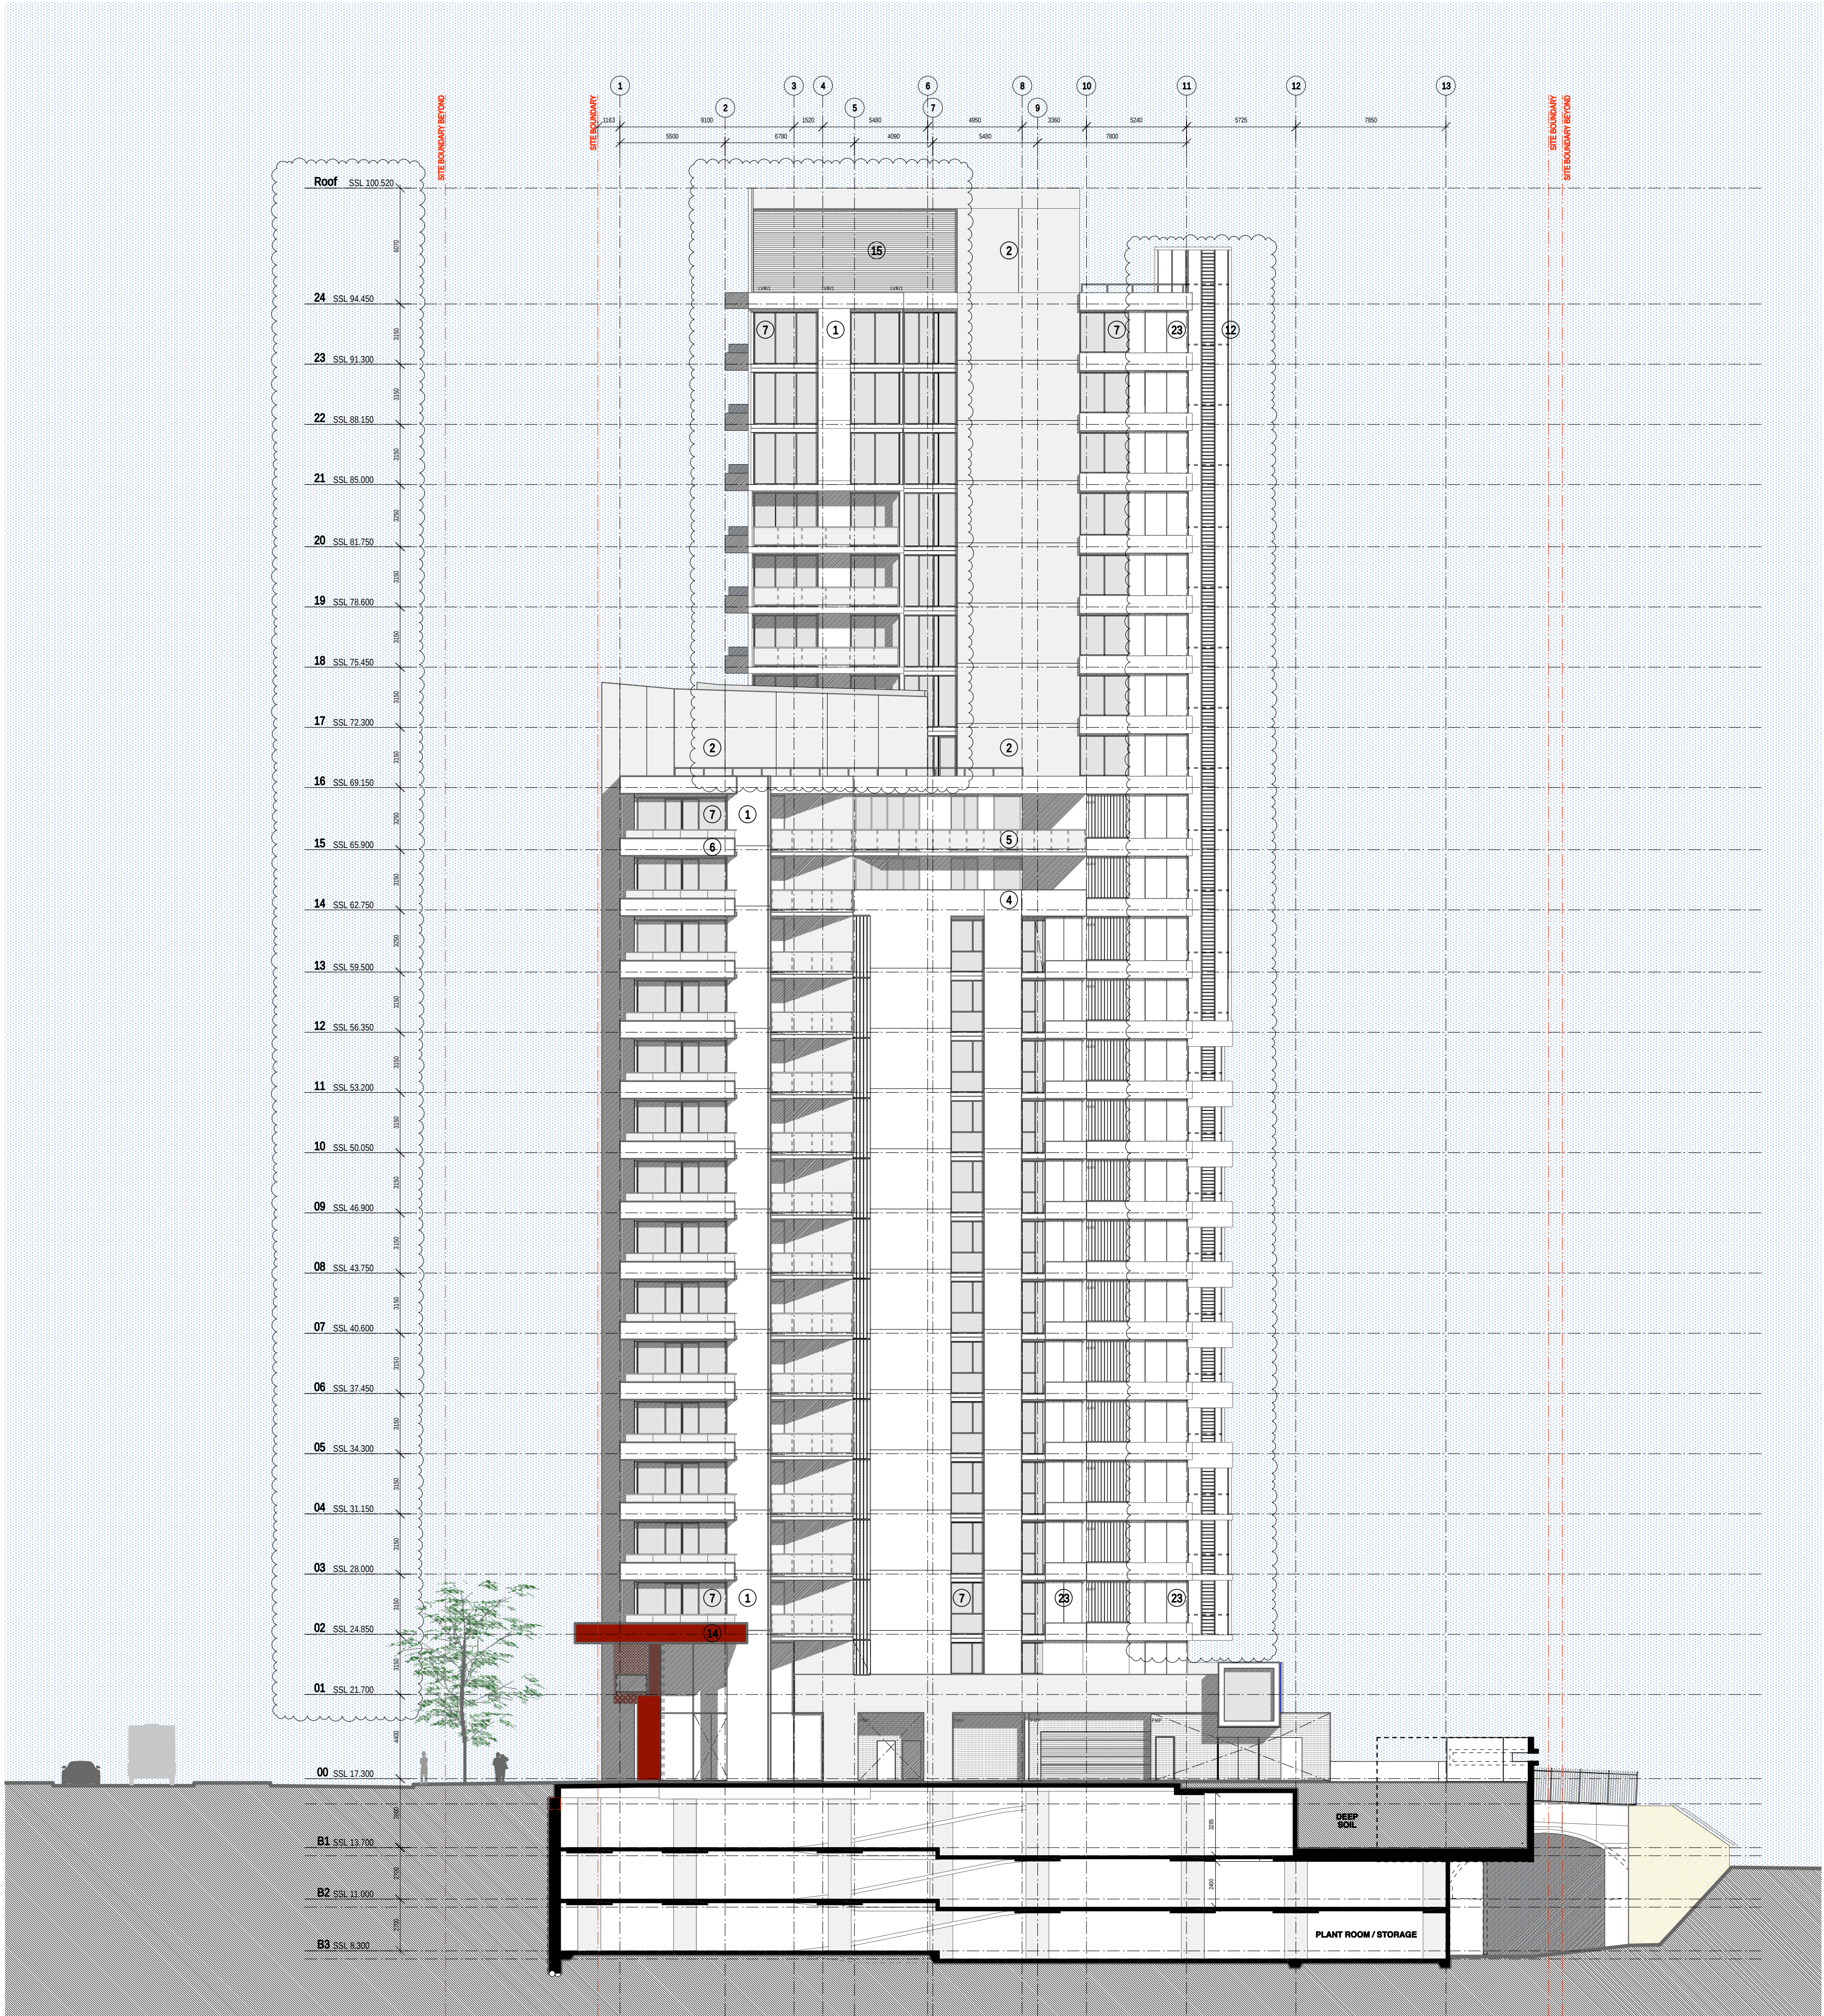

- MATERIALS AND FINISHES**
- 1 Precast cladding type 01: Paint finish
 - 2 Precast cladding type 02: Stain finish
 - 3 Precast cladding type 03: Special
 - 4 Balustrade type 01: Full height precast with paint finish
 - 5 Balustrade type 02: Aluminium framed grey tint glass
 - 6 Balustrade type 03: Half height precast with paint finish and semi frameless grey tint glass
 - 7 Aluminium framed glazing type 01: Body tint grey glass
 - 8 Aluminium framed glazing type 02: Blue glass
 - 9 Aluminium framed shop front glazing
 - 10 Retractable external venetian blinds
 - 11 Sliding aluminium shutters
 - 12 Glazed winter garden balcony. Glazing fenestration/configuration to future detail
 - 13 Mesh screen
 - 14 Metal cladding to entrance wall / canopy
 - 15 Metal louvres
 - 16 Metal cladding with natural finish
 - 17 Metal sunhoods
 - 18 Rendered masonry
 - 19 Timber screens
 - 20 Translucent multiwall polycarbonate roofing within steel frame or similar
 - 21 Translucent glass panels
 - 22 Clear glass panels
 - 23 Balustrade type 04: Half height precast with paint finish and semi frameless grey tint glass screen

NOMINATED ARCHITECT		Nicholas Turner 6665 DLQ Quality Endorsed Company ISO 9001:2000 Licence Number 4168	
CHK **	RV **	Drawn By ***	File Name Cad File Name
SCALE	1:200 @ A1	1:400 @ A3	

Site 3 Development Co Pty Ltd Meadowbank NSW 2117

This drawing is copyright and shall remain the property of Turner+Associates Architects. No reproduction without permission. Unless noted otherwise this drawing is NOT FOR CONSTRUCTION. Do not scale from drawings. Figured dimensions shall take precedence.

SOP3-1
Sydney Olympic Park

TURNER + ASSOCIATES

T 02 8668 0000
F 02 8668 0088

PRINTED
16/02/09

South Elevation

No.	Date	Appr	Revision Notes
4	20/2/09	KM	Amended screens
3	9/1/09	KM	ISSUED FOR S75W
2	13/11/08	KM	Issued for DRP
1	11/11/08	KM	For Information
Job No.	04059	Drawing No.	DA103
			4