




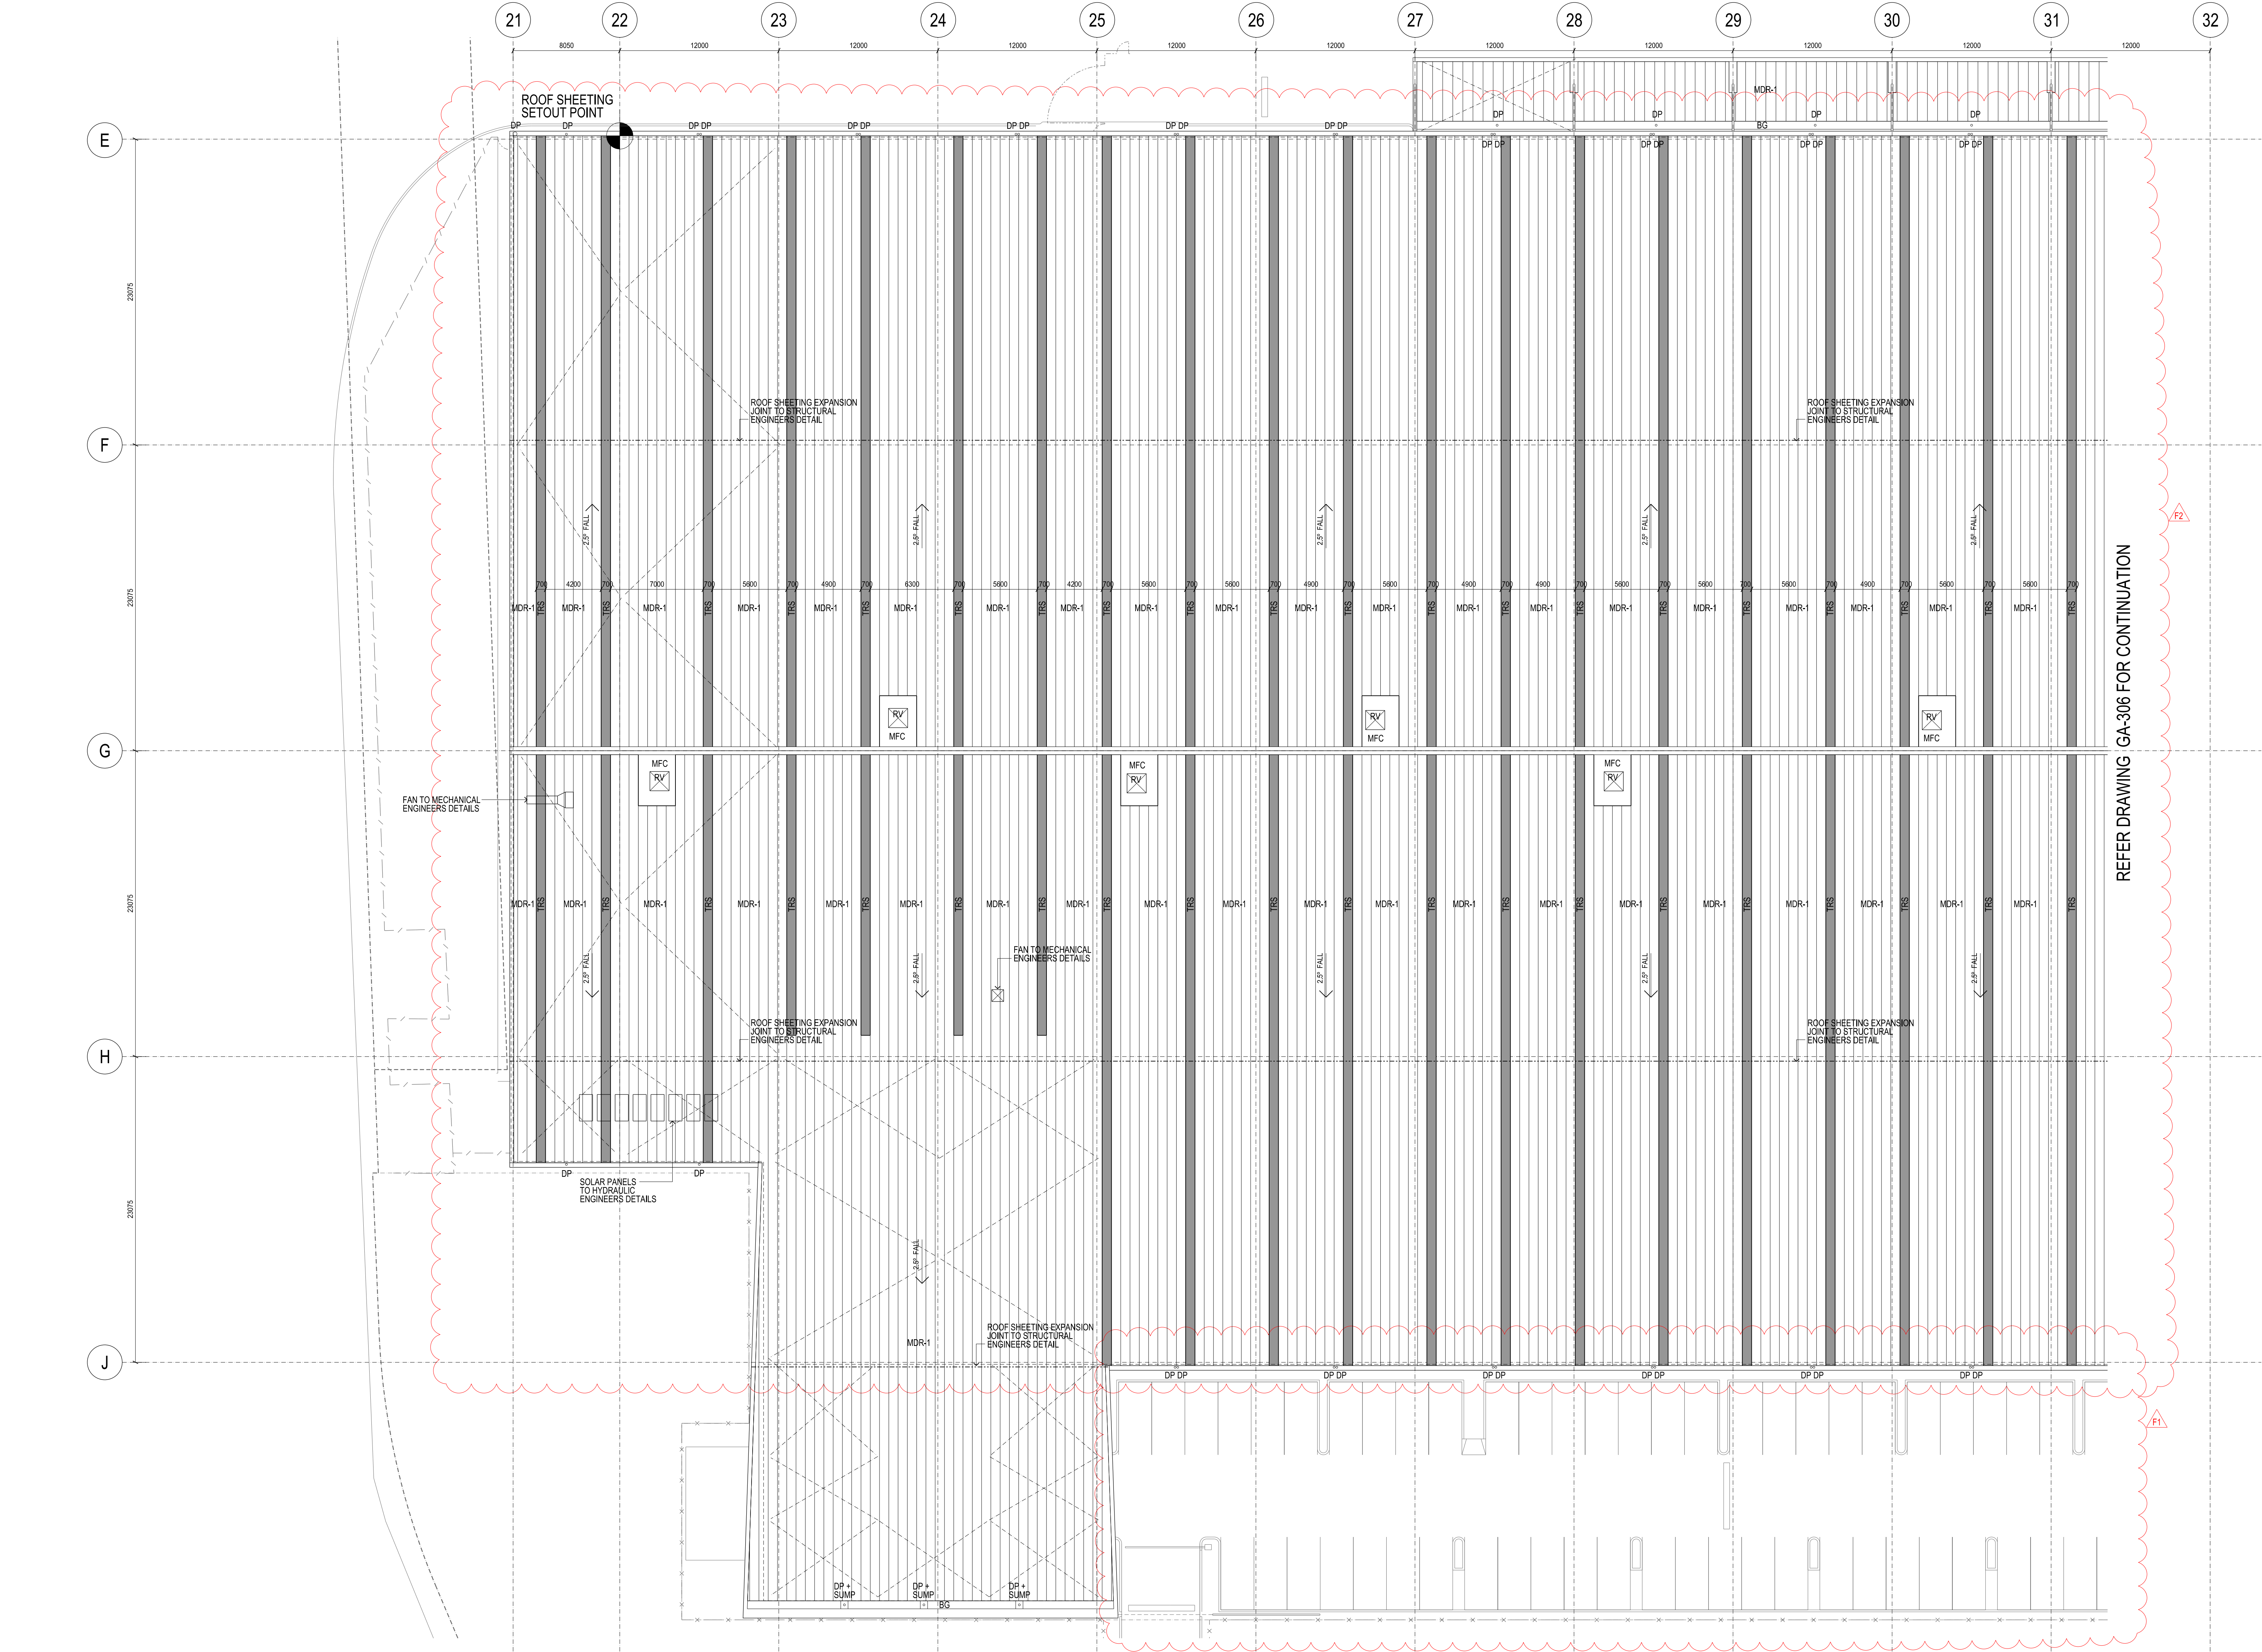

GENERAL NOTES		<table><tr><td>F</td><td>2</td><td>ISSUE FOR S 90 APPLICATION</td><td>25.08.2015</td></tr><tr><td></td><td>1</td><td>THIS sheet relocated</td><td></td></tr><tr><td>E</td><td>1</td><td>Revision to car parking areas 01</td><td></td></tr><tr><td>D</td><td>1</td><td>ISSUED FOR CONSTRUCTION</td><td>14.08.2015</td></tr><tr><td></td><td>1</td><td>ISSUED FOR COORDINATION</td><td>06.07.2015</td></tr><tr><td></td><td>5</td><td>Match lines added</td><td></td></tr><tr><td></td><td>4</td><td>Solar panels added</td><td></td></tr><tr><td></td><td>3</td><td>DPs added - general</td><td></td></tr><tr><td></td><td>2</td><td>Roof sheeting layout revised - general</td><td></td></tr><tr><td></td><td>1</td><td>Roof vents relocated</td><td></td></tr><tr><td>C</td><td>1</td><td>ISSUED FOR COORDINATION</td><td>10.06.2015</td></tr><tr><td></td><td>2</td><td>Structural bracing added - general</td><td></td></tr><tr><td></td><td>1</td><td>Roof vents amended</td><td></td></tr><tr><td>ISSUE</td><td>REV.</td><td>DESCRIPTION</td><td>DATE</td></tr></table>		F	2	ISSUE FOR S 90 APPLICATION	25.08.2015		1	THIS sheet relocated		E	1	Revision to car parking areas 01		D	1	ISSUED FOR CONSTRUCTION	14.08.2015		1	ISSUED FOR COORDINATION	06.07.2015		5	Match lines added			4	Solar panels added			3	DPs added - general			2	Roof sheeting layout revised - general			1	Roof vents relocated		C	1	ISSUED FOR COORDINATION	10.06.2015		2	Structural bracing added - general			1	Roof vents amended		ISSUE	REV.	DESCRIPTION	DATE			 Commercial Industrial Residential Retail Interior Design Suite 702, 83 Mount Street, North Sydney NSW 2060 T 02 9629 9588 F 02 9629 8899 E info@sbaarch.com.au W www.sbaarch.com.au		CLIENT  		BUILDER 		PROJECT PORT BOTANY INDUSTRIAL ESTATE MCPHERSON STREET, BOTANY, NSW, 2019.		DATE 25.03.2015 PROJECT No. 15113	
F	2	ISSUE FOR S 90 APPLICATION	25.08.2015	
	1	THIS sheet relocated	
E	1	Revision to car parking areas 01	
D	1	ISSUED FOR CONSTRUCTION	14.08.2015	
	1	ISSUED FOR COORDINATION	06.07.2015	
	5	Match lines added	
	4	Solar panels added	
	3	DPs added - general	
	2	Roof sheeting layout revised - general	
	1	Roof vents relocated	
C	1	ISSUED FOR COORDINATION	10.06.2015	
	2	Structural bracing added - general	
	1	Roof vents amended	
ISSUE	REV.	DESCRIPTION	DATE	
ALL ARCHITECTURAL DRAWINGS MUST BE READ IN CONJUNCTION WITH SURVEY, CIVIL, STRUCTURAL, MECHANICAL, ELECTRICAL & HYDRAULIC DRAWINGS & SPECIFICATIONS, BCA, DDA, SECTION J FIRE AND ACOUSTIC REPORTS, AND ANY ADDITIONAL INSTRUCTION / INFORMATION SUPPLIED DURING THE COURSE OF CONSTRUCTION										SCALE 1:200 @ B1		DRAWN SBA	
THESE DESIGNS, PLANS & SPECIFICATIONS AND THE COPYRIGHT THEREIN ARE THE PROPERTY OF THE ARCHITECT AND MUST NOT BE USED, REPRODUCED OR COPIED WHOLLY OR IN PART WITHOUT THE WRITTEN PERMISSION OF THIS OFFICE.										CHECKED		DWG No. GA - 305		ISSUE F	
FIGURED DIMENSIONS TO BE USED IN PREFERENCE TO SCAILING. ALL DIMENSIONS TO BE CHECKED ON SITE.										APPROVED	
THIS DOCUMENT NOT TO BE USED FOR CONSTRUCTION UNLESS SIGNED & ISSUED FOR CONSTRUCTION	

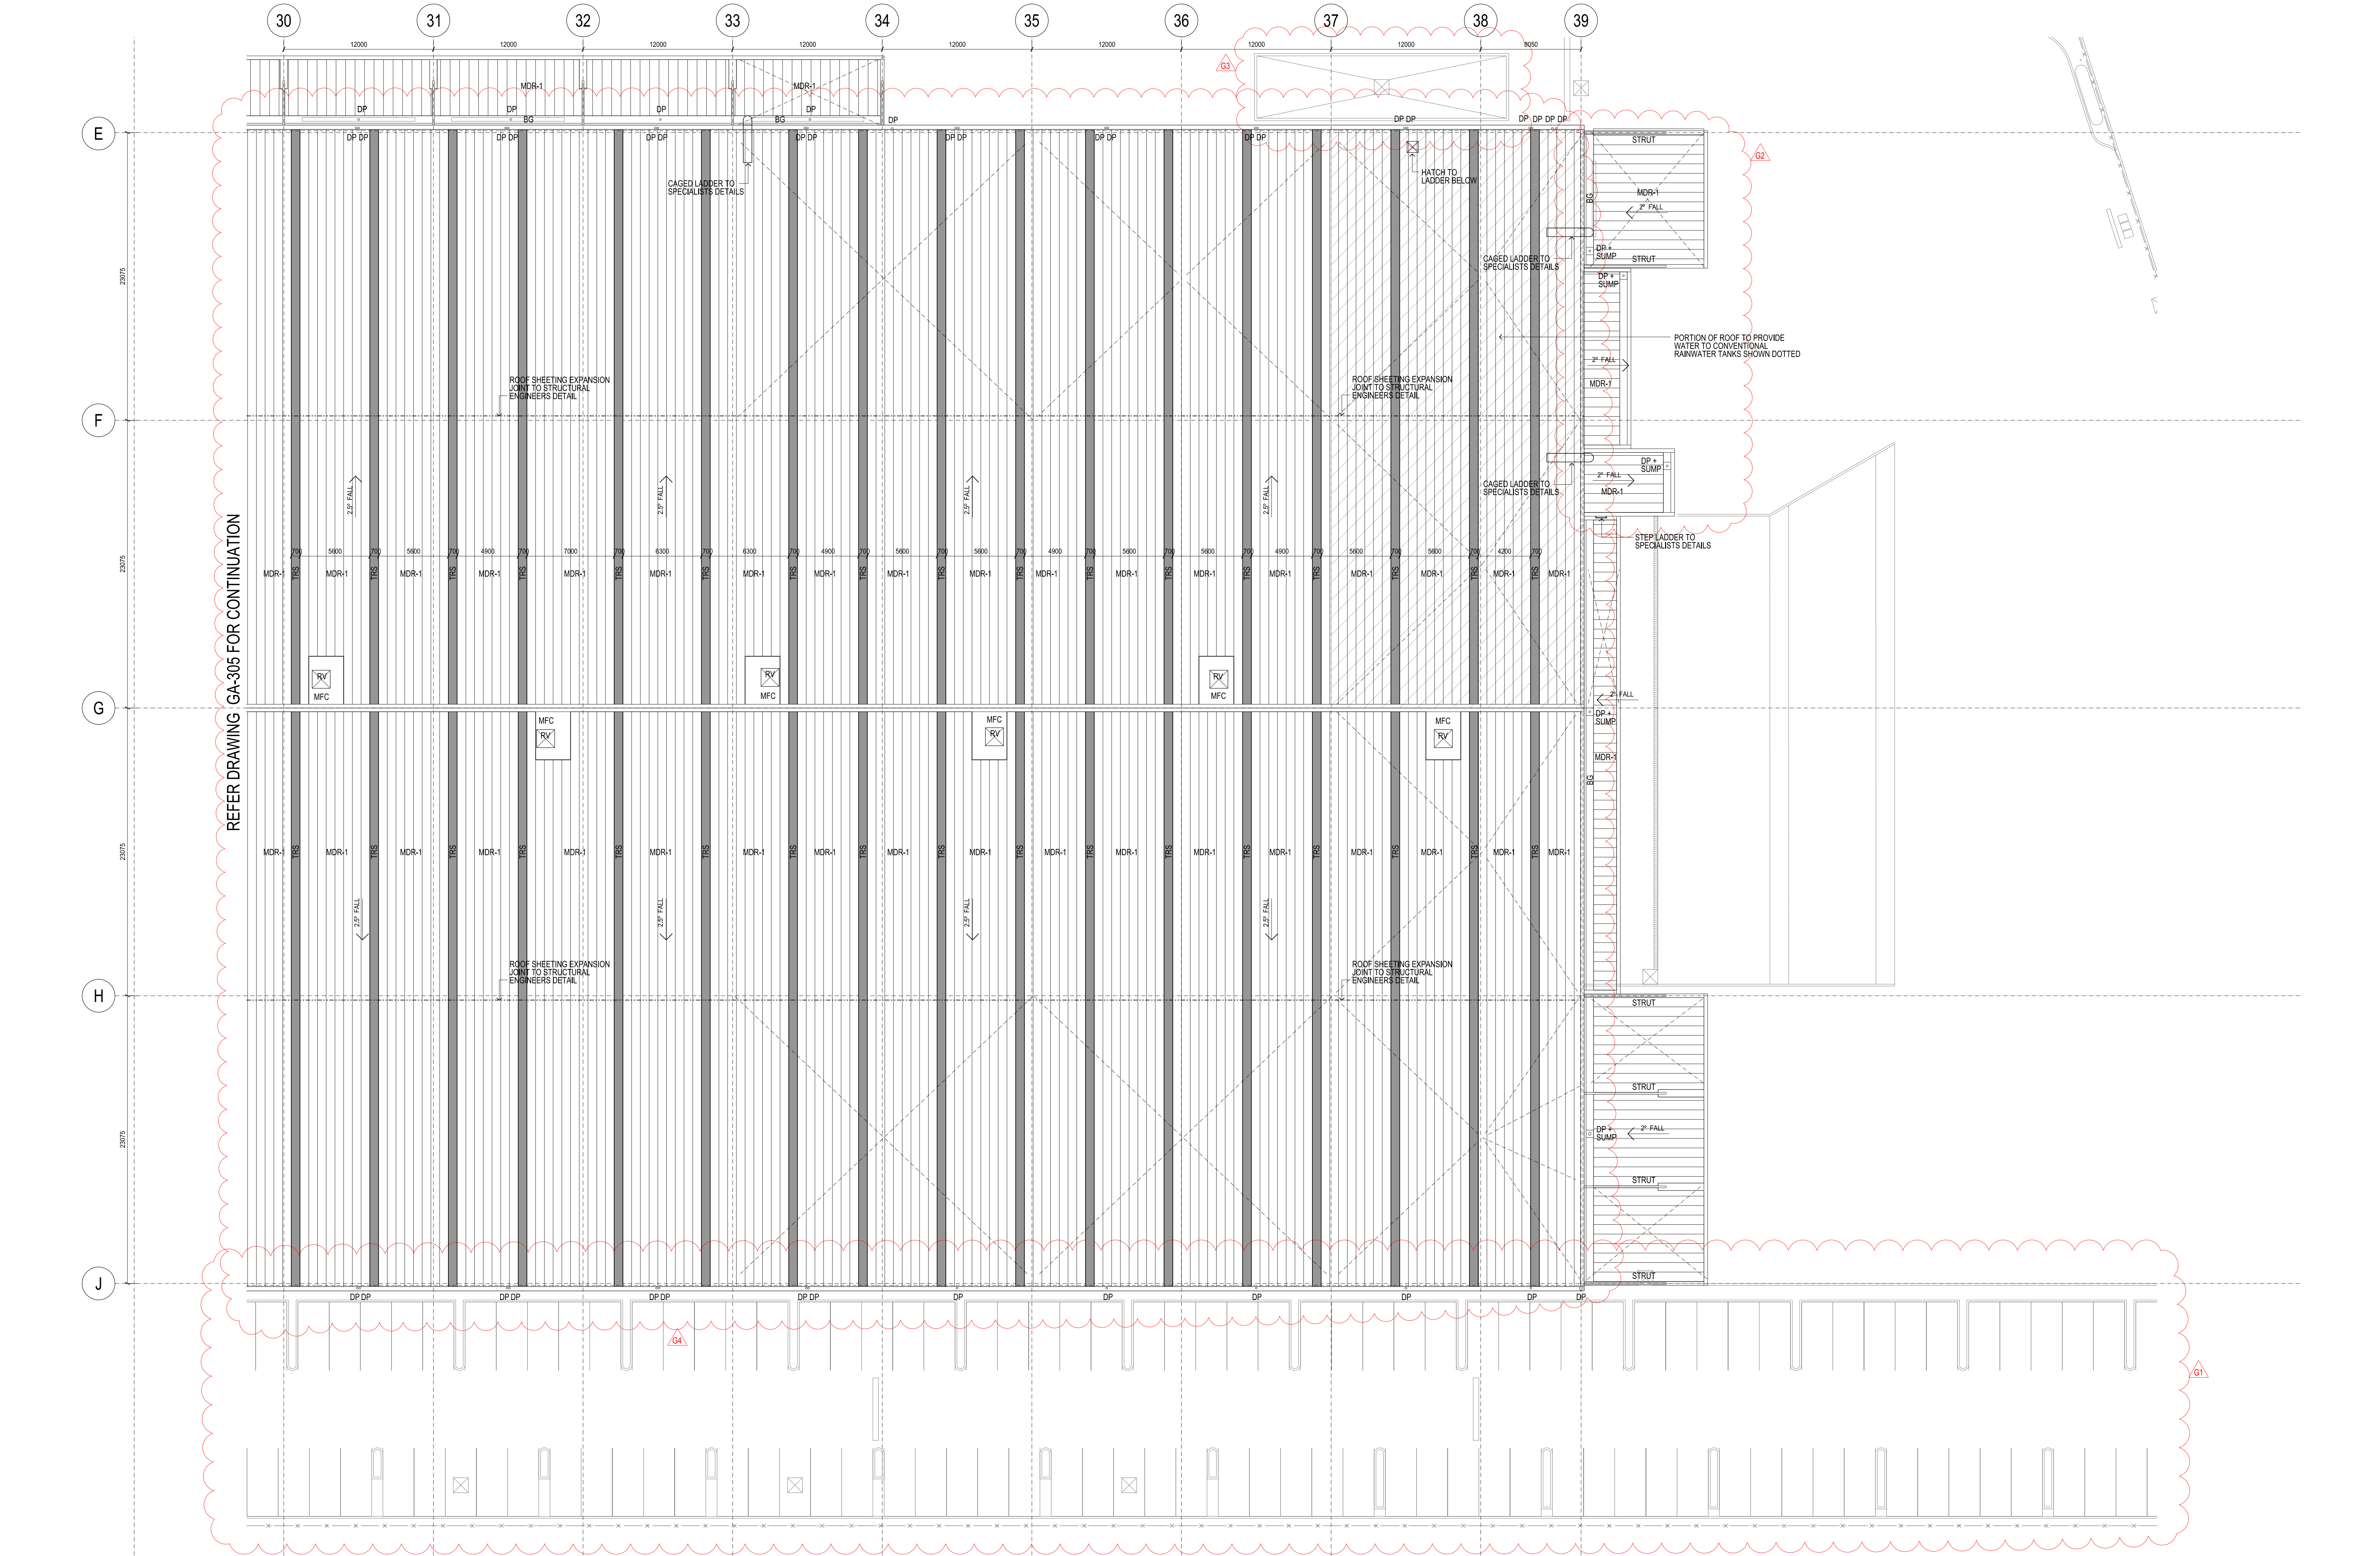

GENERAL NOTES	
---------------	--	--	

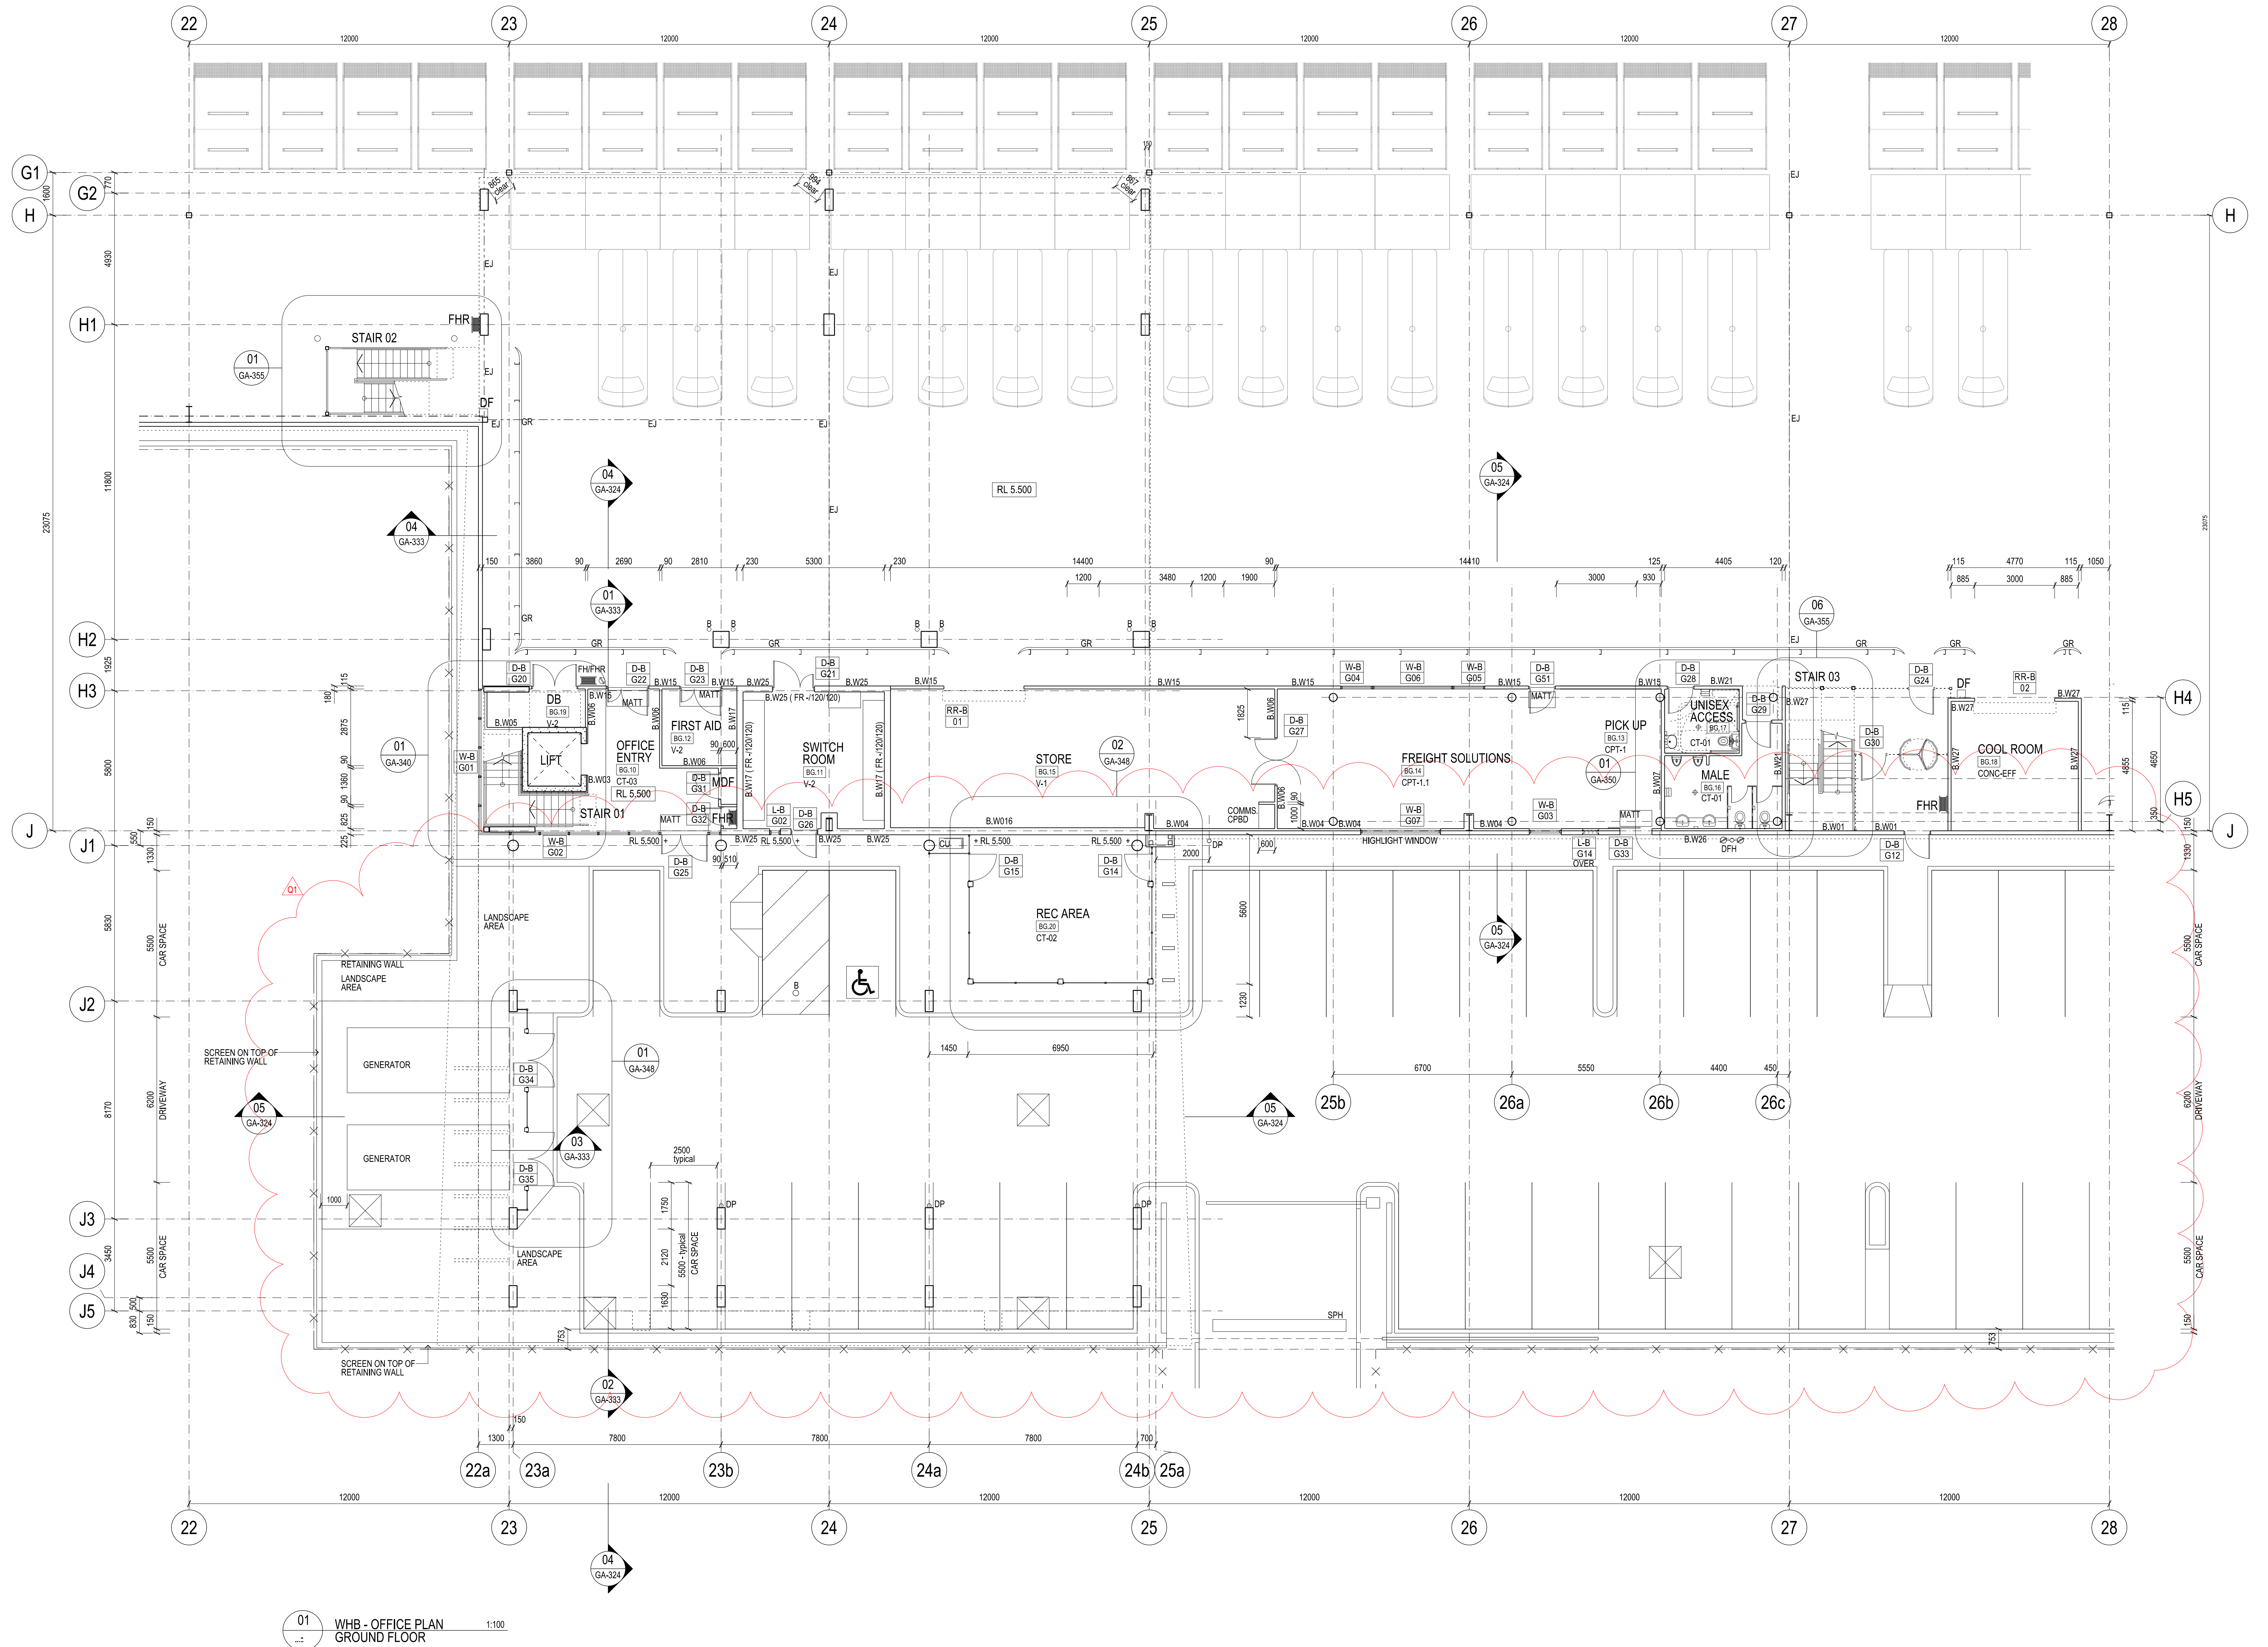

GENERAL NOTES


ALL ARCHITECTURAL DRAWINGS MUST BE READ IN CONJUNCTION WITH SURVEY, CIVIL, STRUCTURAL, MECHANICAL, ELECTRICAL & HYDRAULIC DRAWINGS & SPECIFICATIONS, BCA, DCA, SECTION J, FIRE AND ACOUSTIC REPORTS, AND ANY ADDITIONAL INSTRUCTION / INFORMATION SUPPLIED DURING THE COURSE OF CONSTRUCTION.

THESE DESIGNS, PLANS & SPECIFICATIONS AND THE COPYRIGHT THEREIN ARE THE PROPERTY OF THE ARCHITECT AND MUST NOT BE USED, REPRODUCED OR COPIED WHOLLY OR IN PART WITHOUT THE WRITTEN PERMISSION OF THIS OFFICE.

FIGURED DIMENSIONS TO BE USED IN PREFERENCE TO SCAILING. ALL DIMENSIONS TO BE CHECKED ON SITE.

THIS DOCUMENT NOT TO BE USED FOR CONSTRUCTION UNLESS SIGNED & ISSUED FOR CONSTRUCTION.

Q	1	ISSUE FOR S & B APPLICATION	25.08.2015
P	2	Revision to car parking area 02	12.08.2015
N	1	FHFR added	
M	1	Louvers, CU added	07.08.2015
L	1	ISSUE FOR CONSTRUCTION	30.07.2015
	1	Room gate location revised	
	1	ISSUE FOR CONSTRUCTION	29.07.2015
	1	Auto rail revised, section tag added	
ISSUE	REV.	DESCRIPTION	DATE

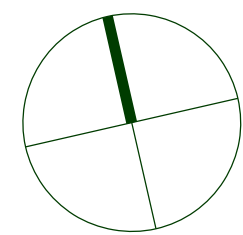

SBA ARCHITECTS

Commercial Industrial Residential Retail Interior Design

Suite 702, 83 Mount Street, North Sydney NSW 2060

T 02 9629 9588 F 02 9629 8889
E info@sbaarch.com.au W www.sbaarch.com.au

CLIENT

Goodman **TOLL**

BUILDER

RICHARD CROOKES CONSTRUCTIONS


PROJECT

PORT BOTANY INDUSTRIAL ESTATE
MCPHERSON STREET, BOTANY, NSW, 2019.

TITLE

WB OFFICE GROUND FLOOR PLAN

DATE	25.03.2015	PROJECT No.	15113
SCALE	1:100 @ B1	DWG No.	GA - 310 Q
DRAWN	SBA	ISSUE	
CHECKED			
APPROVED			

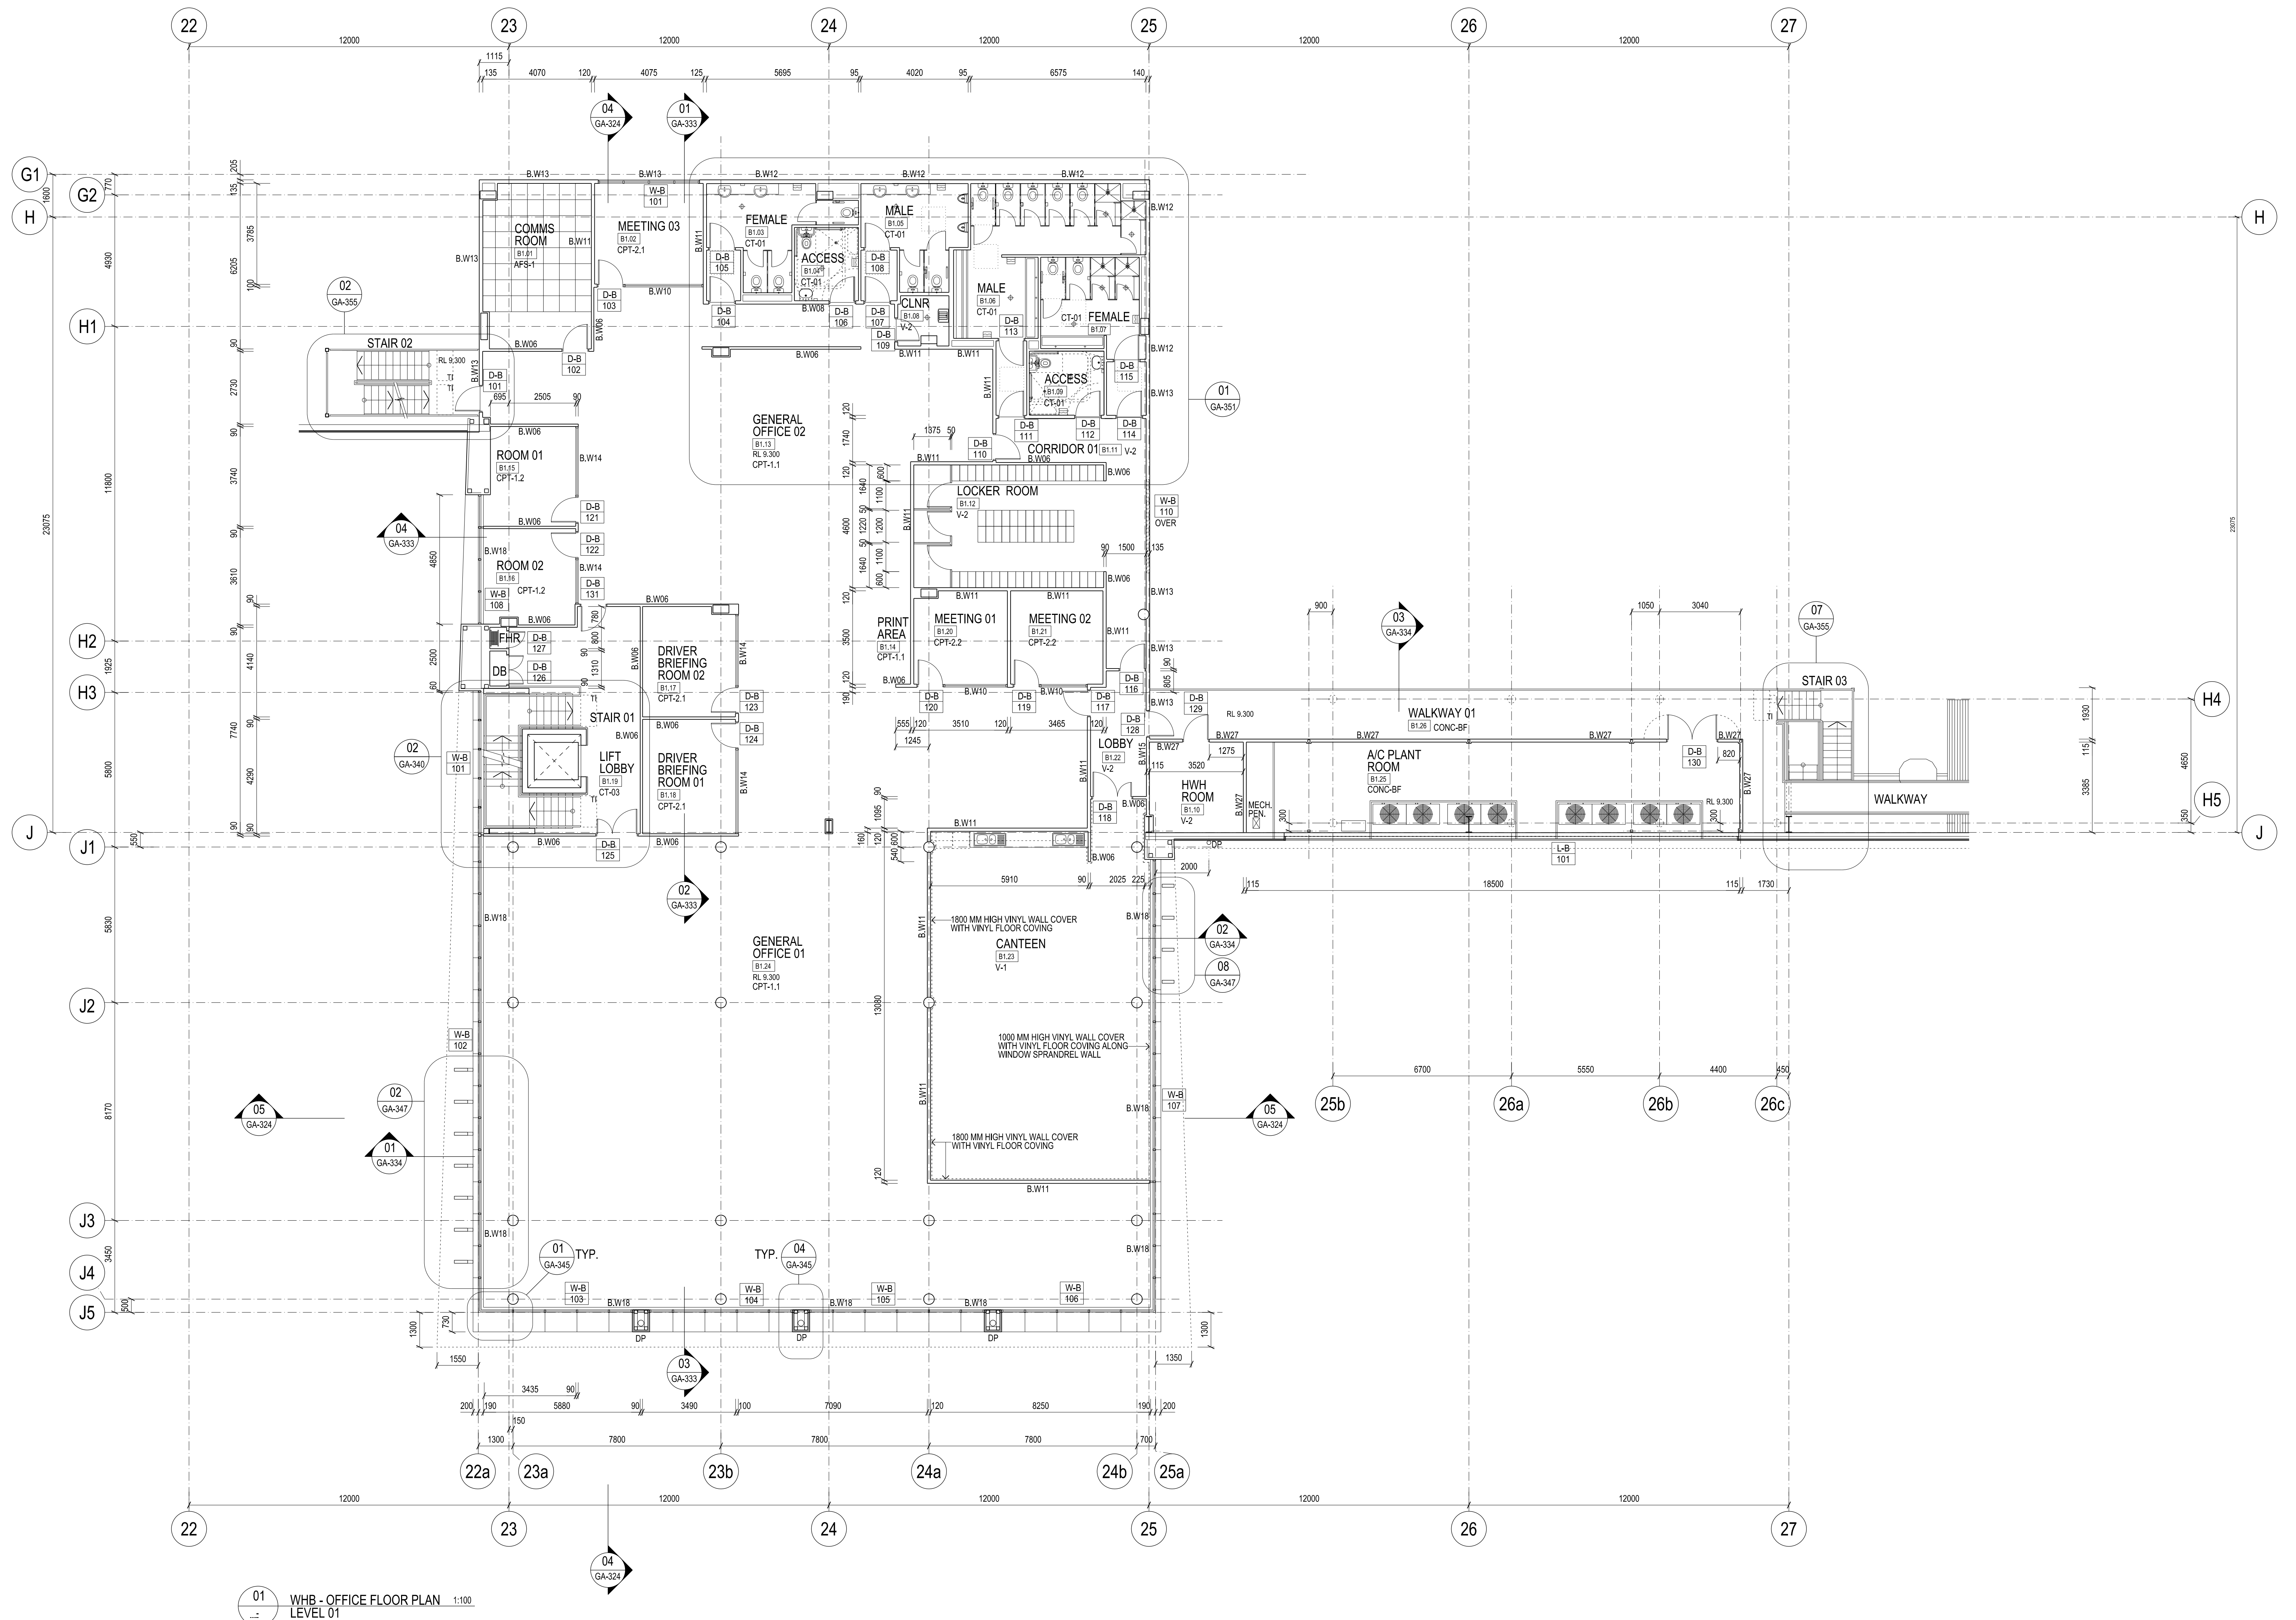

01 WB - OFFICE FLOOR PLAN 1:100
LEVEL 01


GENERAL NOTES
ALL ARCHITECTURAL DRAWINGS MUST BE READ IN CONJUNCTION WITH SURVEY, CIVIL, STRUCTURAL, MECHANICAL, ELECTRICAL & HYDRAULIC DRAWINGS & SPECIFICATIONS, BCA, DCA, SECTION J, FIRE AND ACOUSTIC REPORTS, AND ANY ADDITIONAL INSTRUCTION / INFORMATION SUPPLIED DURING THE COURSE OF CONSTRUCTION.

THESE DESIGNS, PLANS & SPECIFICATIONS AND THE COPYRIGHT THEREIN ARE THE PROPERTY OF THE ARCHITECT AND MUST NOT BE USED, REPRODUCED OR COPIED WHOLLY OR IN PART WITHOUT THE WRITTEN PERMISSION OF THIS OFFICE.

FIGURED DIMENSIONS TO BE USED IN PREFERENCE TO SCAILING. ALL DIMENSIONS TO BE CHECKED ON SITE.

THIS DOCUMENT NOT TO BE USED FOR CONSTRUCTION UNLESS SIGNED & ISSUED FOR CONSTRUCTION.

S	ISSUE FOR S30 APPLICATION	25.08.2015
R	ISSUE FOR CONSTRUCTION	14.08.2015
General revision:		
ISSUE	REV.	DESCRIPTION
		DATE

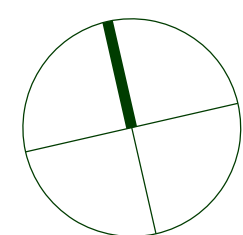


SBA
ARCHITECTS
Commercial Industrial Residential Retail Interior Design
Suite 702, 83 Mount Street, North Sydney NSW 2060
T 02 9629 9588 F 02 9629 9689
E info@sbaarch.com.au W www.sbaarch.com.au



BUILDER
RICHARD CROOKES
CONSTRUCTIONS

PROJECT
PORT BOTANY INDUSTRIAL ESTATE
MCPHERSON STREET, BOTANY, NSW, 2019.
TITLE
WB OFFICE LEVEL 01 PLAN

DATE	25.03.2015	PROJECT No.	15113
SCALE	1:100 @ B1	DWG No.	ISSUE
DRAWN	SBA		
CHECKED			
APPROVED			
		GA - 311 S	

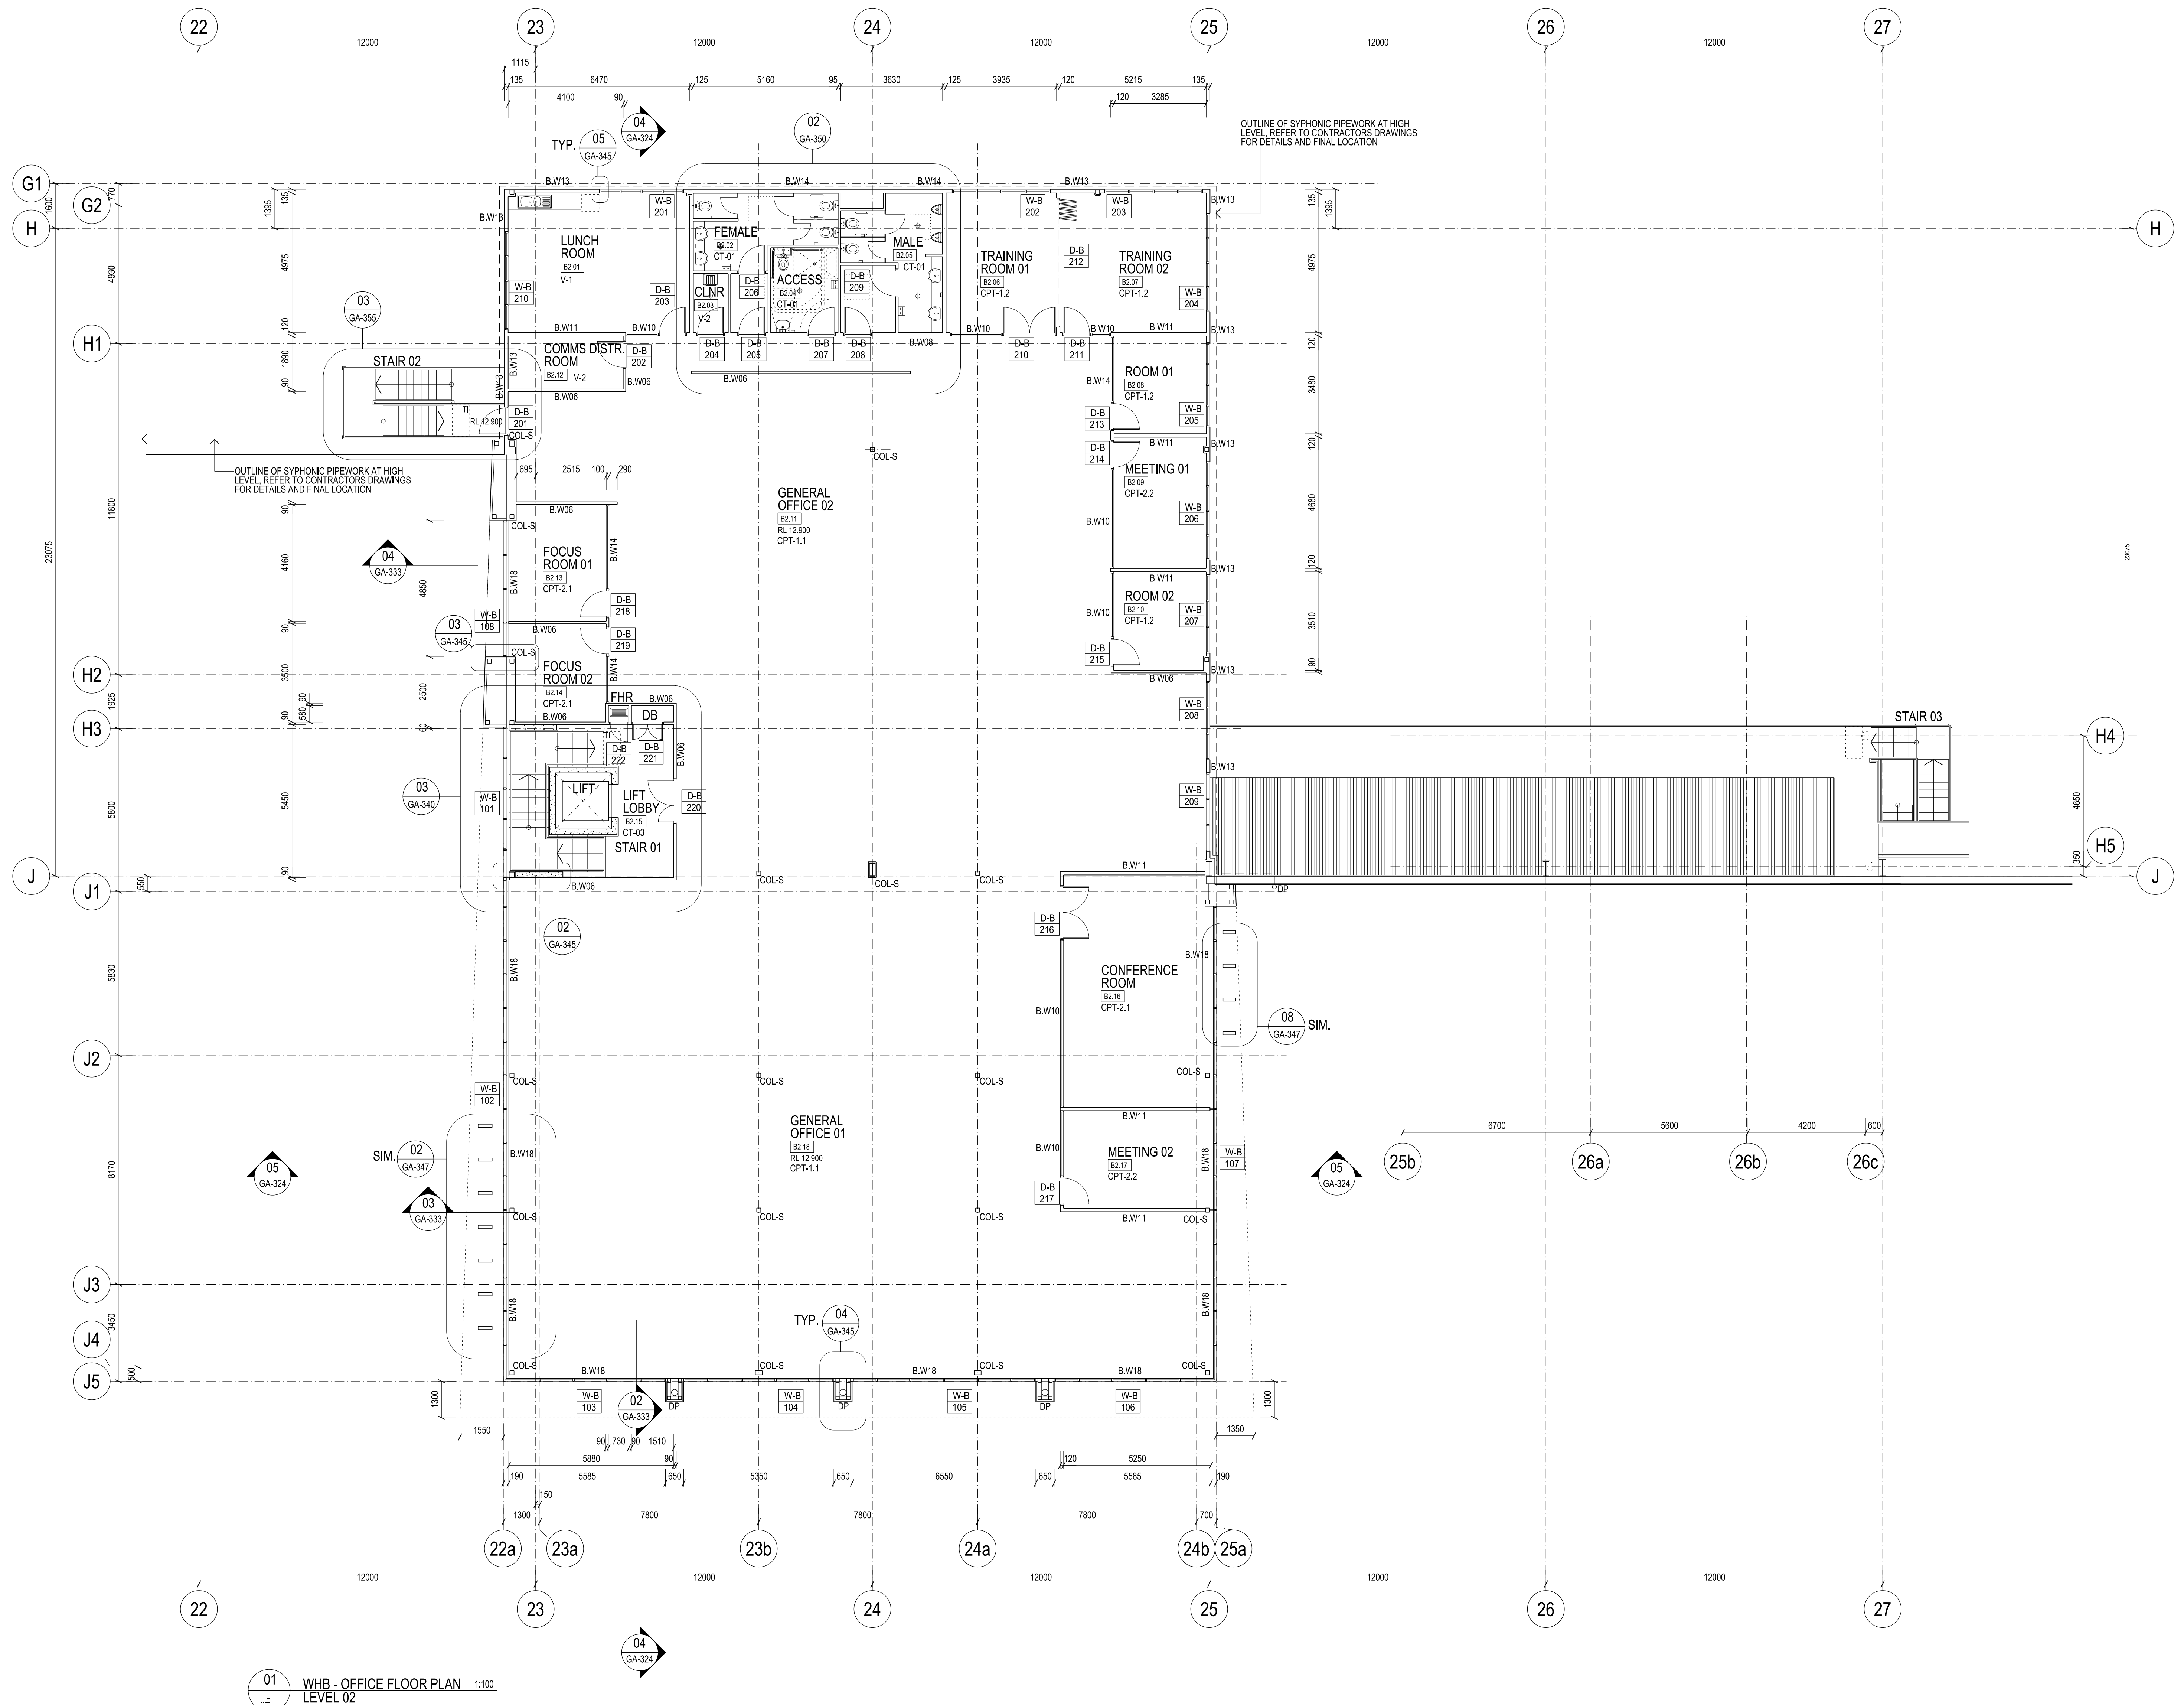

01
WBH - OFFICE FLOOR PLAN 1:100
LEVEL 02


GENERAL NOTES
ALL ARCHITECTURAL DRAWINGS MUST BE READ IN CONJUNCTION WITH SURVEY, CIVIL, STRUCTURAL, MECHANICAL, ELECTRICAL & HYDRAULIC DRAWINGS & SPECIFICATIONS, BCA, DCA, SECTION J, FIRE AND ACOUSTIC REPORTS, AND ANY ADDITIONAL INSTRUCTION / INFORMATION SUPPLIED DURING THE COURSE OF CONSTRUCTION.

THESE DESIGNS, PLANS & SPECIFICATIONS AND THE COPYRIGHT THEREIN ARE THE PROPERTY OF THE ARCHITECT AND MUST NOT BE USED, REPRODUCED OR COPIED WHOLLY OR IN PART WITHOUT THE WRITTEN PERMISSION OF THIS OFFICE.

FIGURED DIMENSIONS TO BE USED IN PREFERENCE TO SCAILING. ALL DIMENSIONS TO BE CHECKED ON SITE.

THIS DOCUMENT NOT TO BE USED FOR CONSTRUCTION UNLESS SIGNED & ISSUED FOR CONSTRUCTION.

Q	ISSUE FOR S 96 APPLICATION	25.08.2015
P	ISSUE FOR CONSTRUCTION	14.08.2015
General revision:		
ISSUE	REV.	DESCRIPTION
		DATE

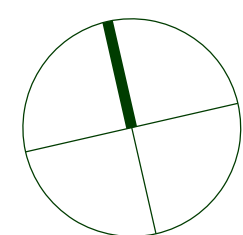

SBA
ARCHITECTS
Commercial Industrial Residential Retail Interior Design
Suite 702, 83 Mount Street, North Sydney NSW 2060
T 02 9629 9588 F 02 9629 8899
E info@sbaarch.com.au W www.sbaarch.com.au



BUILDER
RICHARD CROOKES
CONSTRUCTIONS

PROJECT
PORT BOTANY INDUSTRIAL ESTATE
MCPHERSON STREET, BOTANY, NSW, 2019.
TITLE
WB OFFICE LEVEL 02 PLAN

DATE	25.03.2015	PROJECT No.	15113
SCALE	1:100 @ B1	DWG No.	ISSUE
DRAWN	SBA		
CHECKED			
APPROVED			GA - 312 Q