



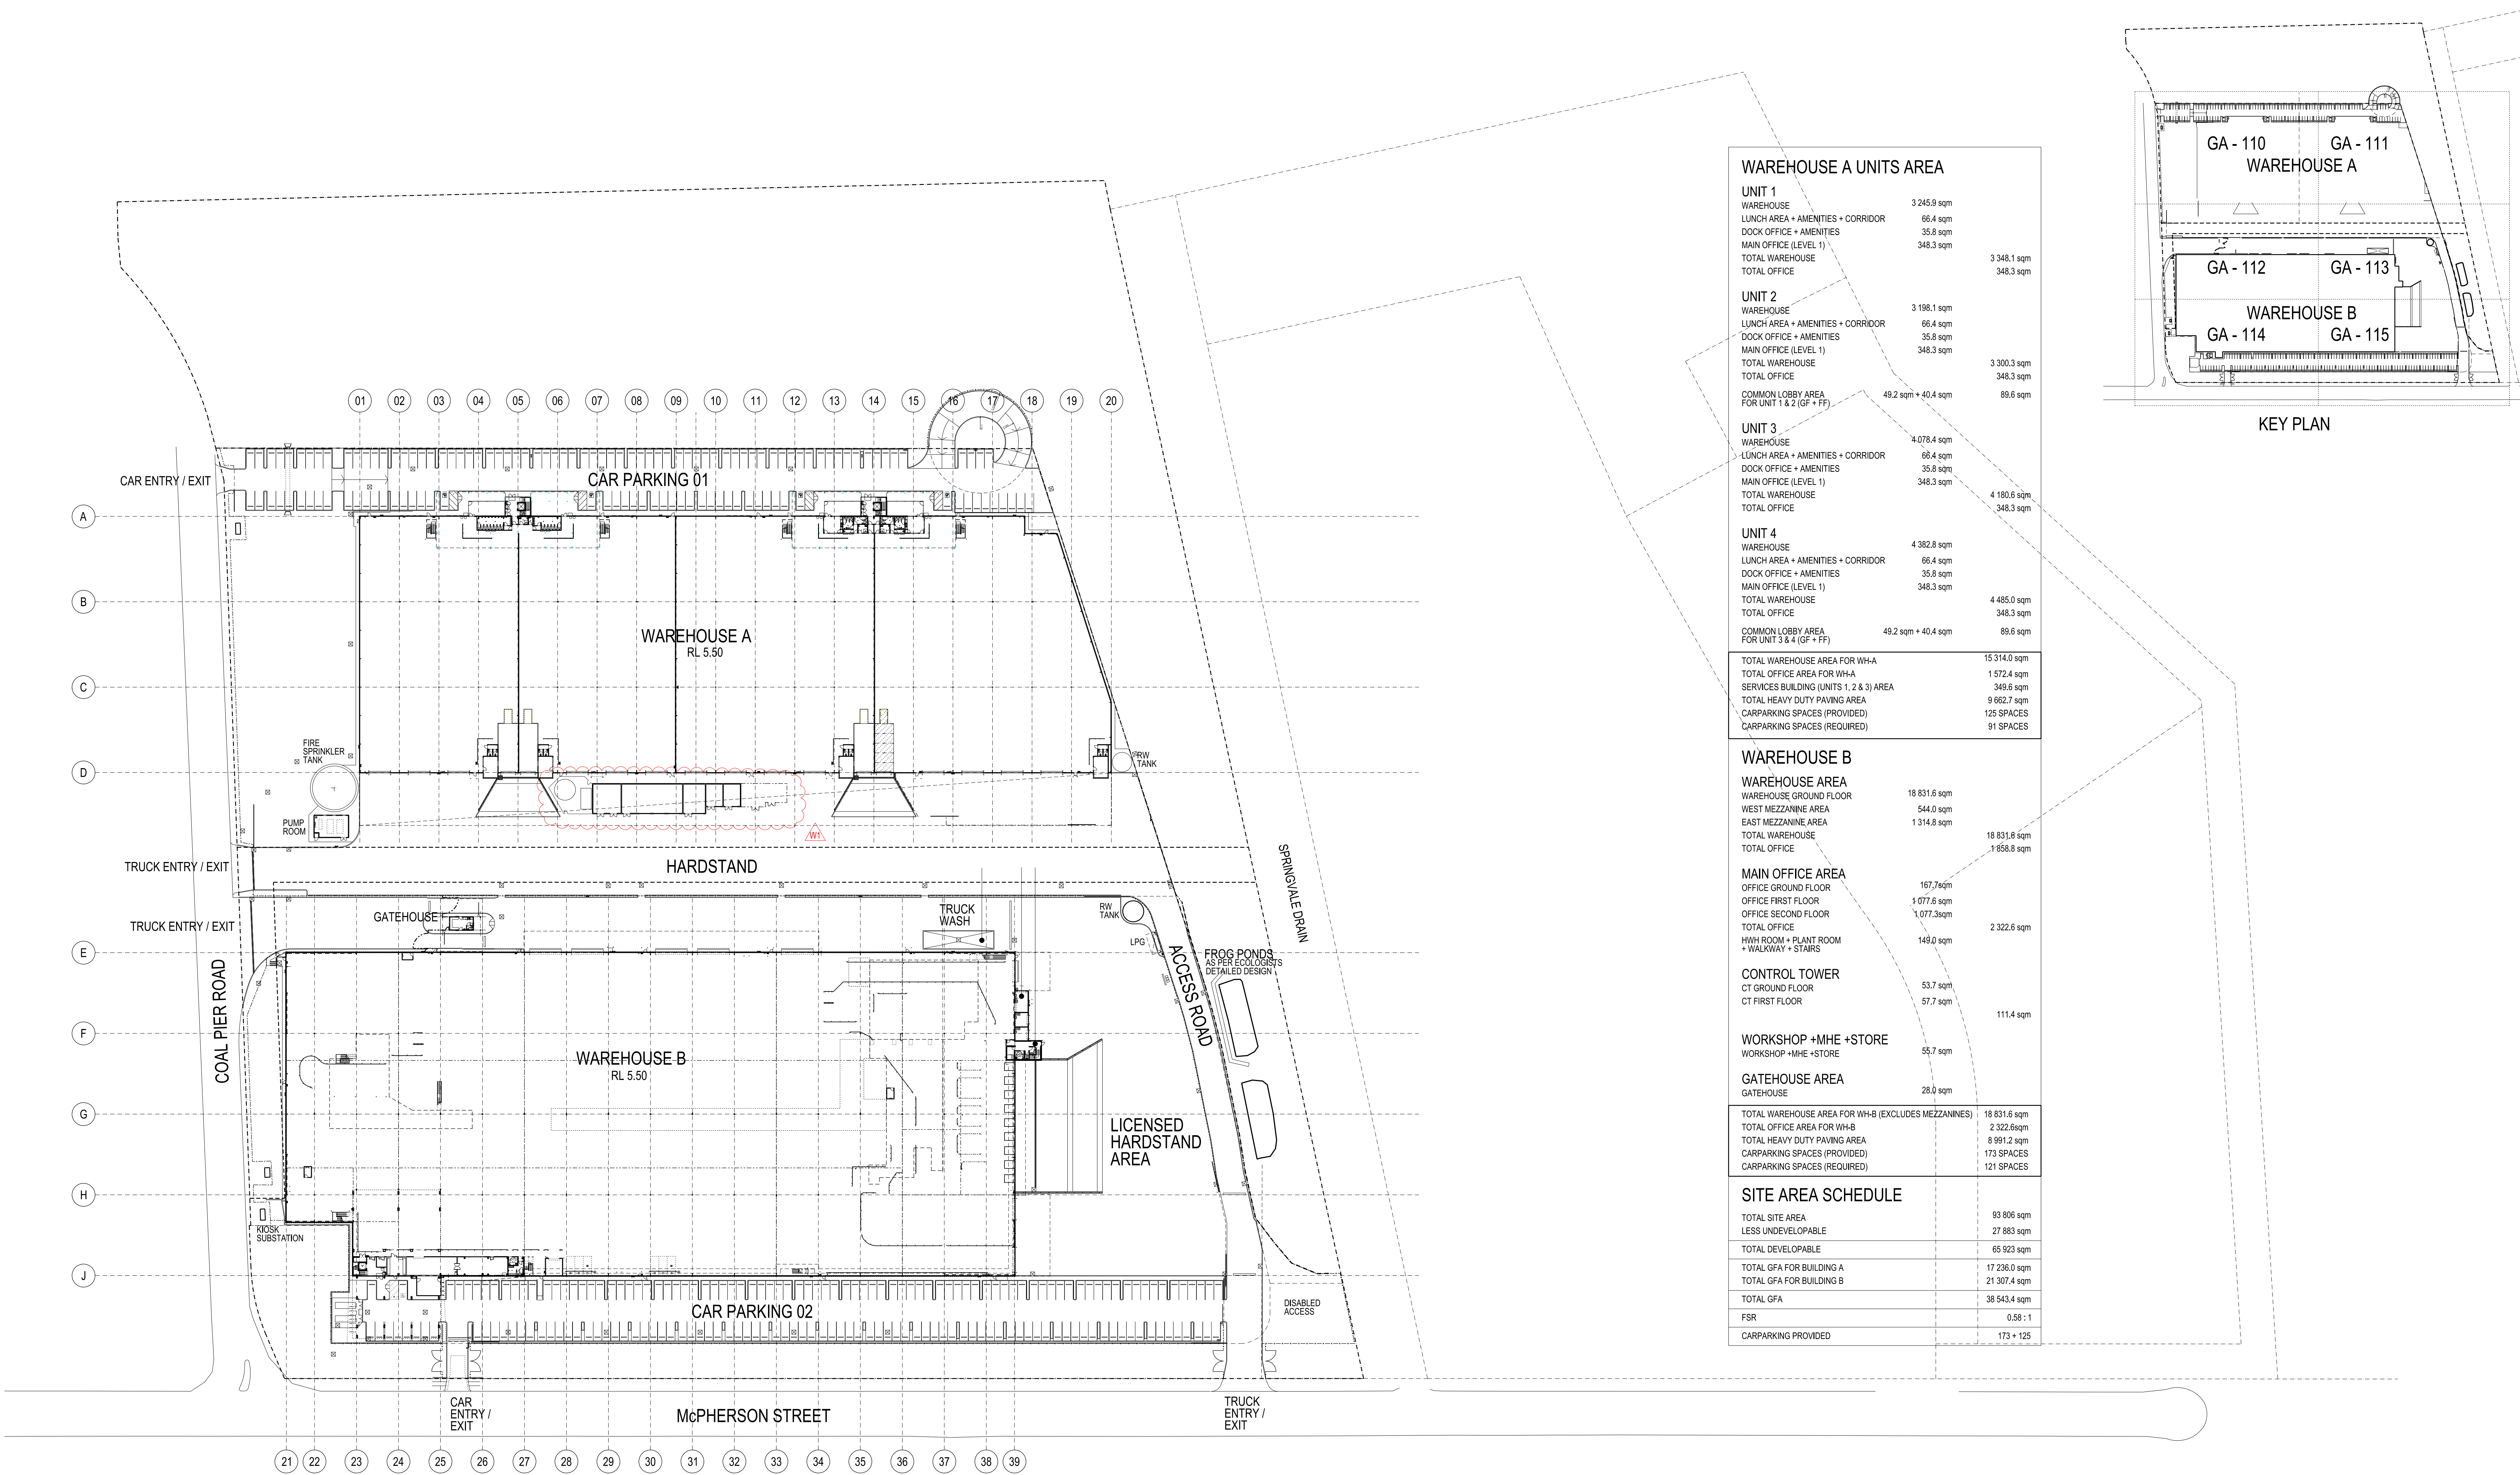

WAREHOUSE A UNITS AREA			
UNIT 1			
WAREHOUSE	3 245.9 sqm		
LUNCH AREA + AMENITIES + CORRIDOR	66.4 sqm		
DOCK OFFICE + AMENITIES	35.8 sqm		
MAIN OFFICE (LEVEL 1)	348.3 sqm		
TOTAL WAREHOUSE		3 348.1 sqm	
TOTAL OFFICE		348.3 sqm	
UNIT 2			
WAREHOUSE	3 198.1 sqm		
LUNCH AREA + AMENITIES + CORRIDOR	66.4 sqm		
DOCK OFFICE + AMENITIES	35.8 sqm		
MAIN OFFICE (LEVEL 1)	348.3 sqm		
TOTAL WAREHOUSE		3 300.3 sqm	
TOTAL OFFICE		348.3 sqm	
COMMON LOBBY AREA FOR UNIT 1 & 2 (GF + FF)	49.2 sqm + 40.4 sqm		89.6 sqm
UNIT 3			
WAREHOUSE	4 078.4 sqm		
LUNCH AREA + AMENITIES + CORRIDOR	66.4 sqm		
DOCK OFFICE + AMENITIES	35.8 sqm		
MAIN OFFICE (LEVEL 1)	348.3 sqm		
TOTAL WAREHOUSE		4 180.6 sqm	
TOTAL OFFICE		348.3 sqm	
UNIT 4			
WAREHOUSE	4 382.8 sqm		
LUNCH AREA + AMENITIES + CORRIDOR	66.4 sqm		
DOCK OFFICE + AMENITIES	35.8 sqm		
MAIN OFFICE (LEVEL 1)	348.3 sqm		
TOTAL WAREHOUSE		4 485.0 sqm	
TOTAL OFFICE		348.3 sqm	
COMMON LOBBY AREA FOR UNIT 3 & 4 (GF + FF)	49.2 sqm + 40.4 sqm		89.6 sqm
TOTAL WAREHOUSE AREA FOR WH-A		15 314.0 sqm	
TOTAL OFFICE AREA FOR WH-A		1 572.4 sqm	
SERVICES BUILDING (UNITS 1, 2 & 3) AREA		349.6 sqm	
TOTAL HEAVY DUTY PAVING AREA		9 662.7 sqm	
CARPARKING SPACES (PROVIDED)		125 SPACES	
CARPARKING SPACES (REQUIRED)		91 SPACES	

WAREHOUSE B			
WAREHOUSE AREA			
WAREHOUSE, GROUND FLOOR	18 831.6 sqm		
WEST MEZZANINE AREA	544.0 sqm		
EAST MEZZANINE AREA	1 314.8 sqm		
TOTAL WAREHOUSE		18 831.6 sqm	
TOTAL OFFICE		1 658.8 sqm	
MAIN OFFICE AREA			
OFFICE GROUND FLOOR	167.7 sqm		
OFFICE FIRST FLOOR	1 077.6 sqm		
OFFICE SECOND FLOOR	1 077.3 sqm		
TOTAL OFFICE		2 322.6 sqm	
WHW ROOM + PLANT ROOM + WALKWAY + STAIRS	149.0 sqm		
CONTROL TOWER			
CT GROUND FLOOR	53.7 sqm		
CT FIRST FLOOR	57.7 sqm		
		111.4 sqm	
WORKSHOP +MHE +STORE			
WORKSHOP +MHE +STORE	55.7 sqm		
GATEHOUSE AREA			
GATEHOUSE	28.0 sqm		
TOTAL WAREHOUSE AREA FOR WH-B (EXCLUDES MEZZANINES)		18 831.6 sqm	
TOTAL OFFICE AREA FOR WH-B		2 322.6 sqm	
TOTAL HEAVY DUTY PAVING AREA		8 991.2 sqm	
CARPARKING SPACES (PROVIDED)		173 SPACES	
CARPARKING SPACES (REQUIRED)		121 SPACES	

SITE AREA SCHEDULE	
TOTAL SITE AREA	93 806 sqm
LESS UNDEVELOPABLE	27 883 sqm
TOTAL DEVELOPABLE	65 923 sqm
TOTAL GFA FOR BUILDING A	17 236.0 sqm
TOTAL GFA FOR BUILDING B	21 307.4 sqm
TOTAL GFA	38 543.4 sqm
FSR	0.58 : 1
CARPARKING PROVIDED	173 + 125

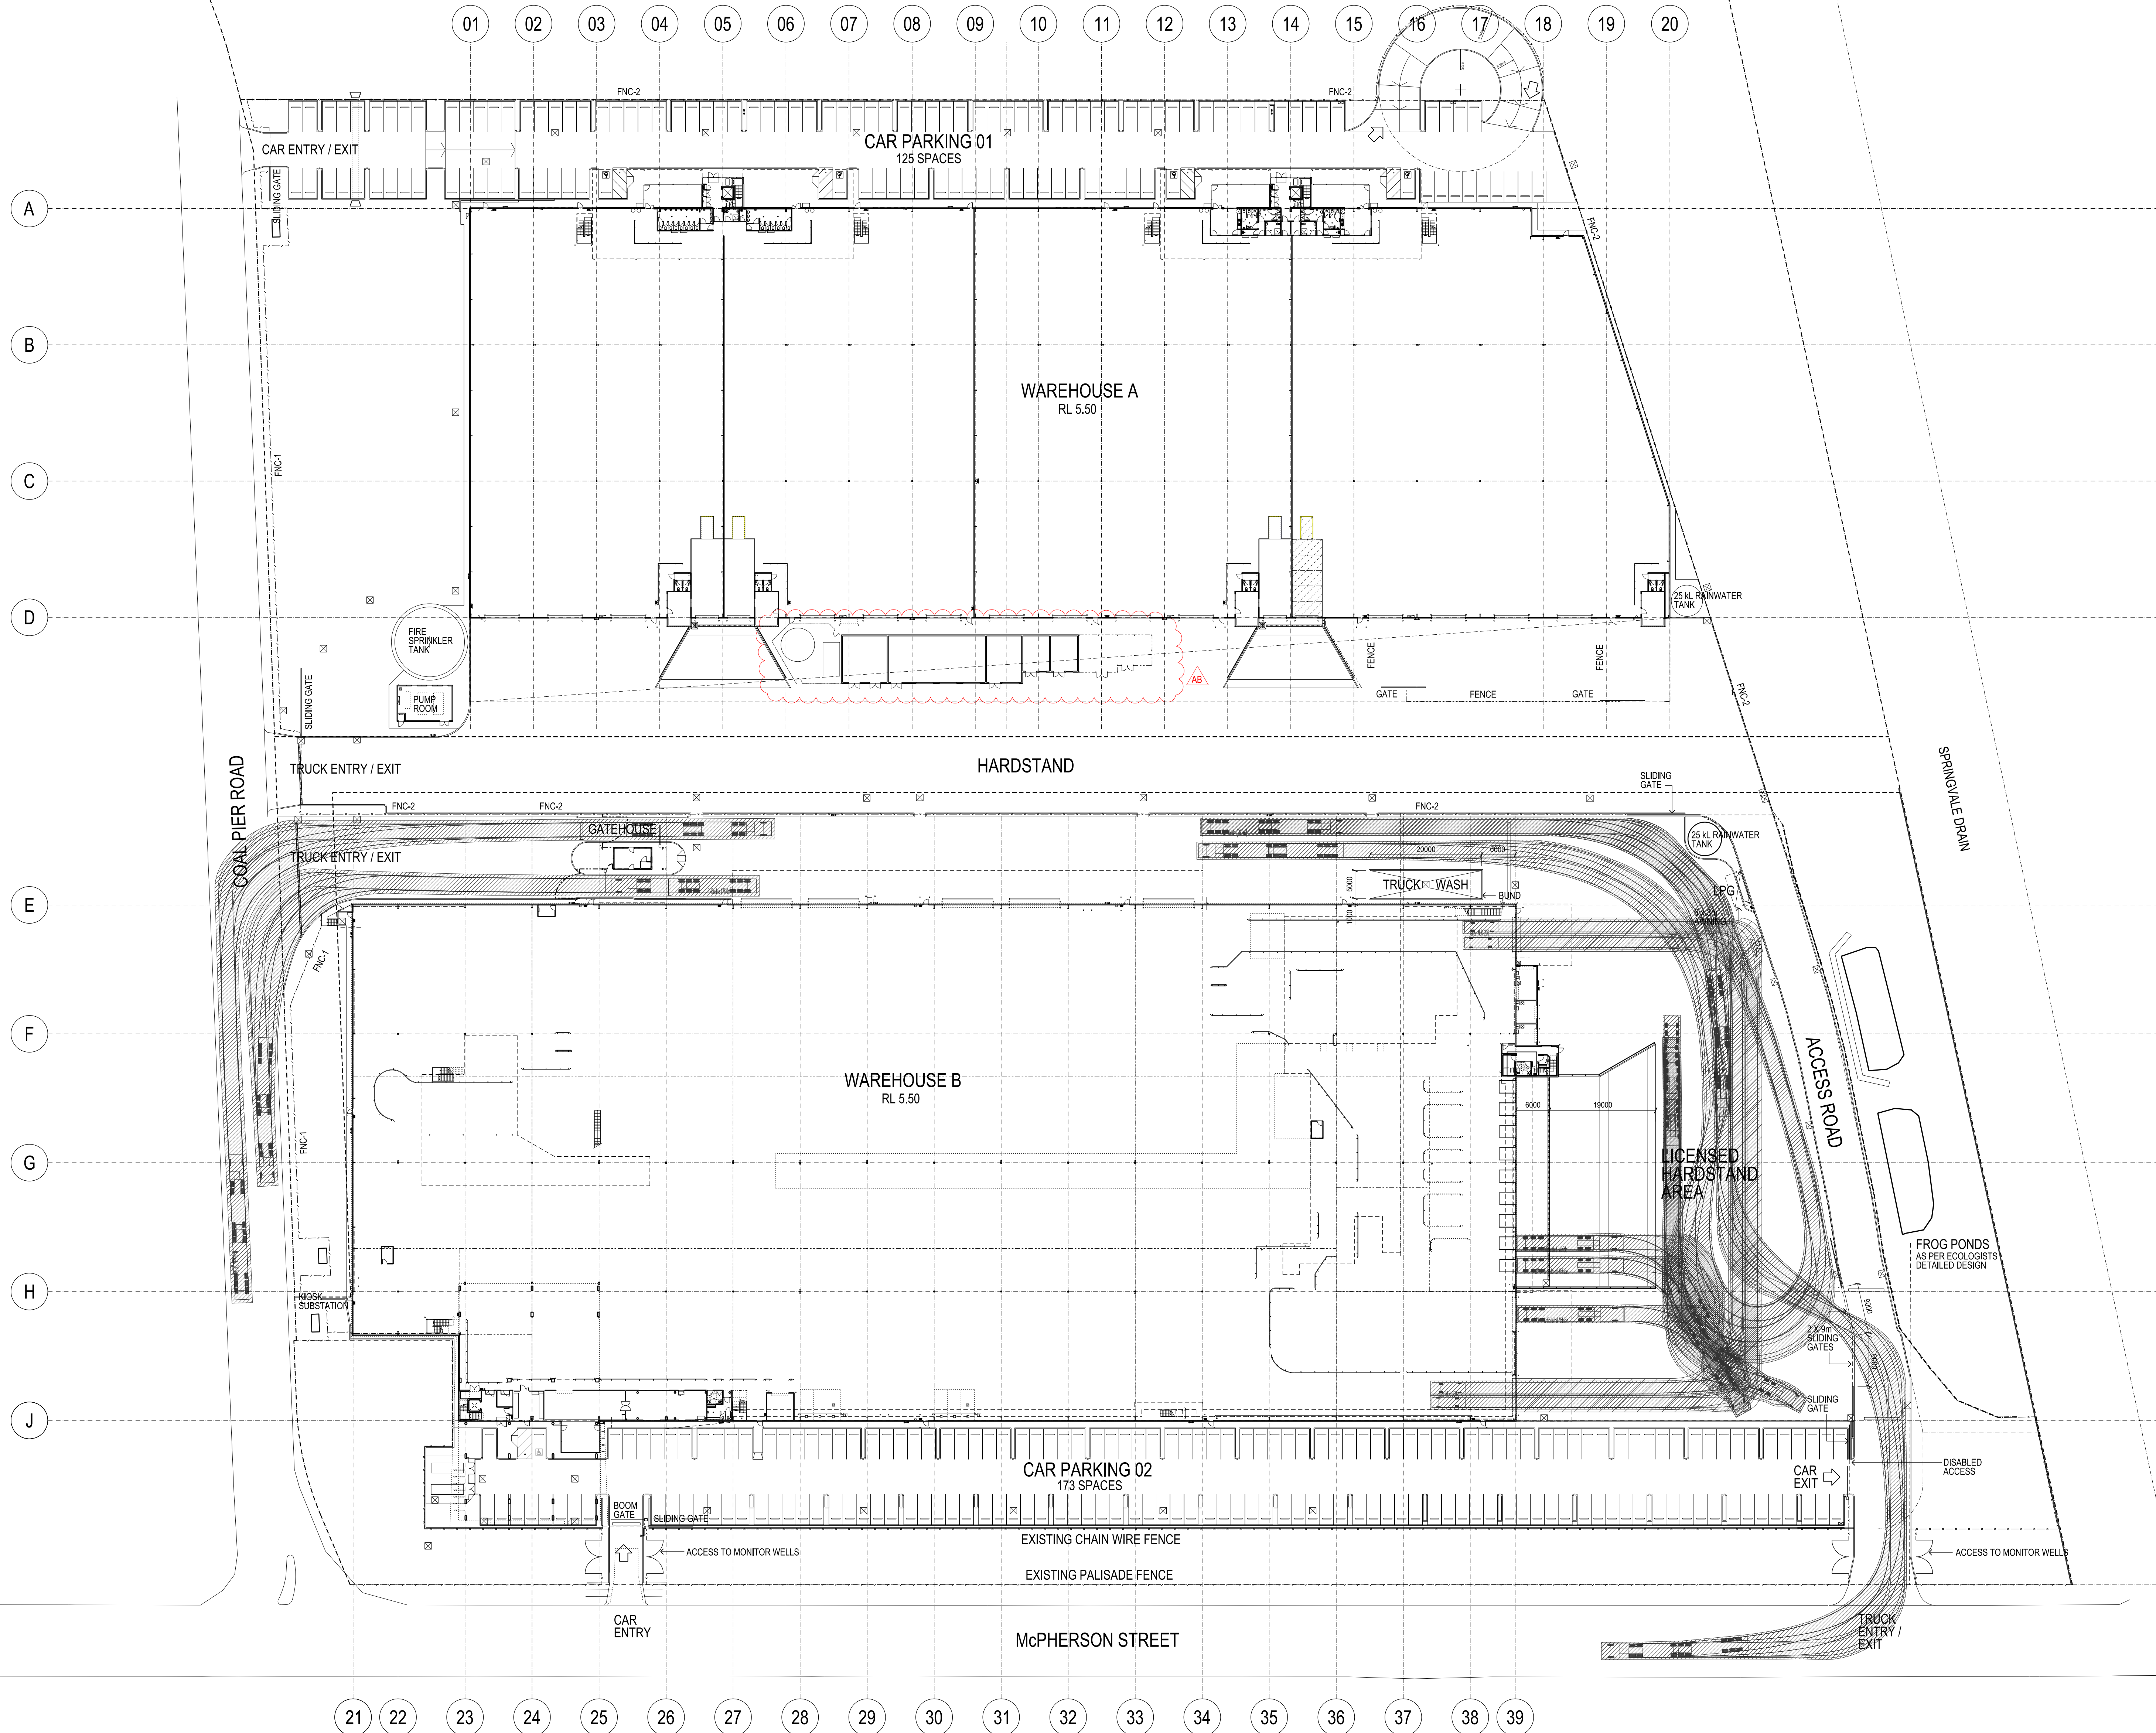

GENERAL NOTES


ALL ARCHITECTURAL DRAWINGS MUST BE READ IN CONJUNCTION WITH SURVEY, CIVIL, STRUCTURAL, MECHANICAL, ELECTRICAL & HYDRAULIC DRAWINGS & SPECIFICATIONS, BCA, DDA, SECTION J FIRE AND ACOUSTIC REPORTS, AND ANY ADDITIONAL INSTRUCTION / INFORMATION SUPPLIED DURING THE COURSE OF CONSTRUCTION.

THESE DESIGNS, PLANS & SPECIFICATIONS AND THE COPYRIGHT THEREIN ARE THE PROPERTY OF THE ARCHITECT AND MUST NOT BE USED, REPRODUCED OR COPIED WHOLLY OR IN PART WITHOUT THE WRITTEN PERMISSION OF THIS OFFICE.

FIGURED DIMENSIONS TO BE USED IN PREFERENCE TO SCAILING. ALL DIMENSIONS TO BE CHECKED ON SITE.

THIS DOCUMENT NOT TO BE USED FOR CONSTRUCTION UNLESS SIGNED & ISSUED FOR CONSTRUCTION.


AB	1	REVISED ISSUE FOR SECTION 96 APPLICATION	31.03.2016
AA	1	Services building moved, Holding tank, DAF unit added	18.03.2016
Z	1	Unit 1 & 2 layout revised and Inter-warehouse wall deleted	01.03.2016
ISSUE		REV. DESCRIPTION	DATE

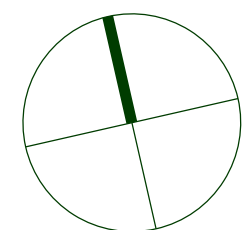

SBA
ARCHITECTS

Commercial Industrial Residential Retail Interior Design

Suite 702, 83 Mount Street, North Sydney NSW 2060
T 02 9629 9588 F 02 9629 8899
E info@sbaarch.com.au W www.sbaarch.com.au

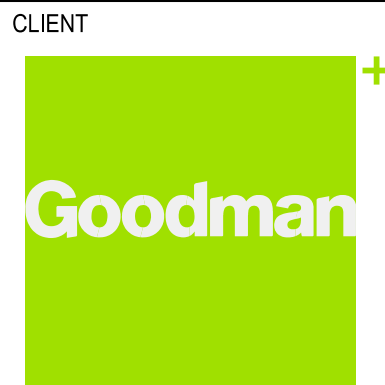

RICHARD CROOKES
CONSTRUCTIONS

PROJECT

PORT BOTANY INDUSTRIAL ESTATE
McPHERSON STREET, BOTANY, NSW, 2019.

TITLE

SITE PLAN

DATE	25.03.2015
SCALE	1:500 @ B1
DRAWN	SBA
CHECKED	
APPROVED	

PROJECT No.


15113

DWG No.

GA - 102

ISSUE

AB

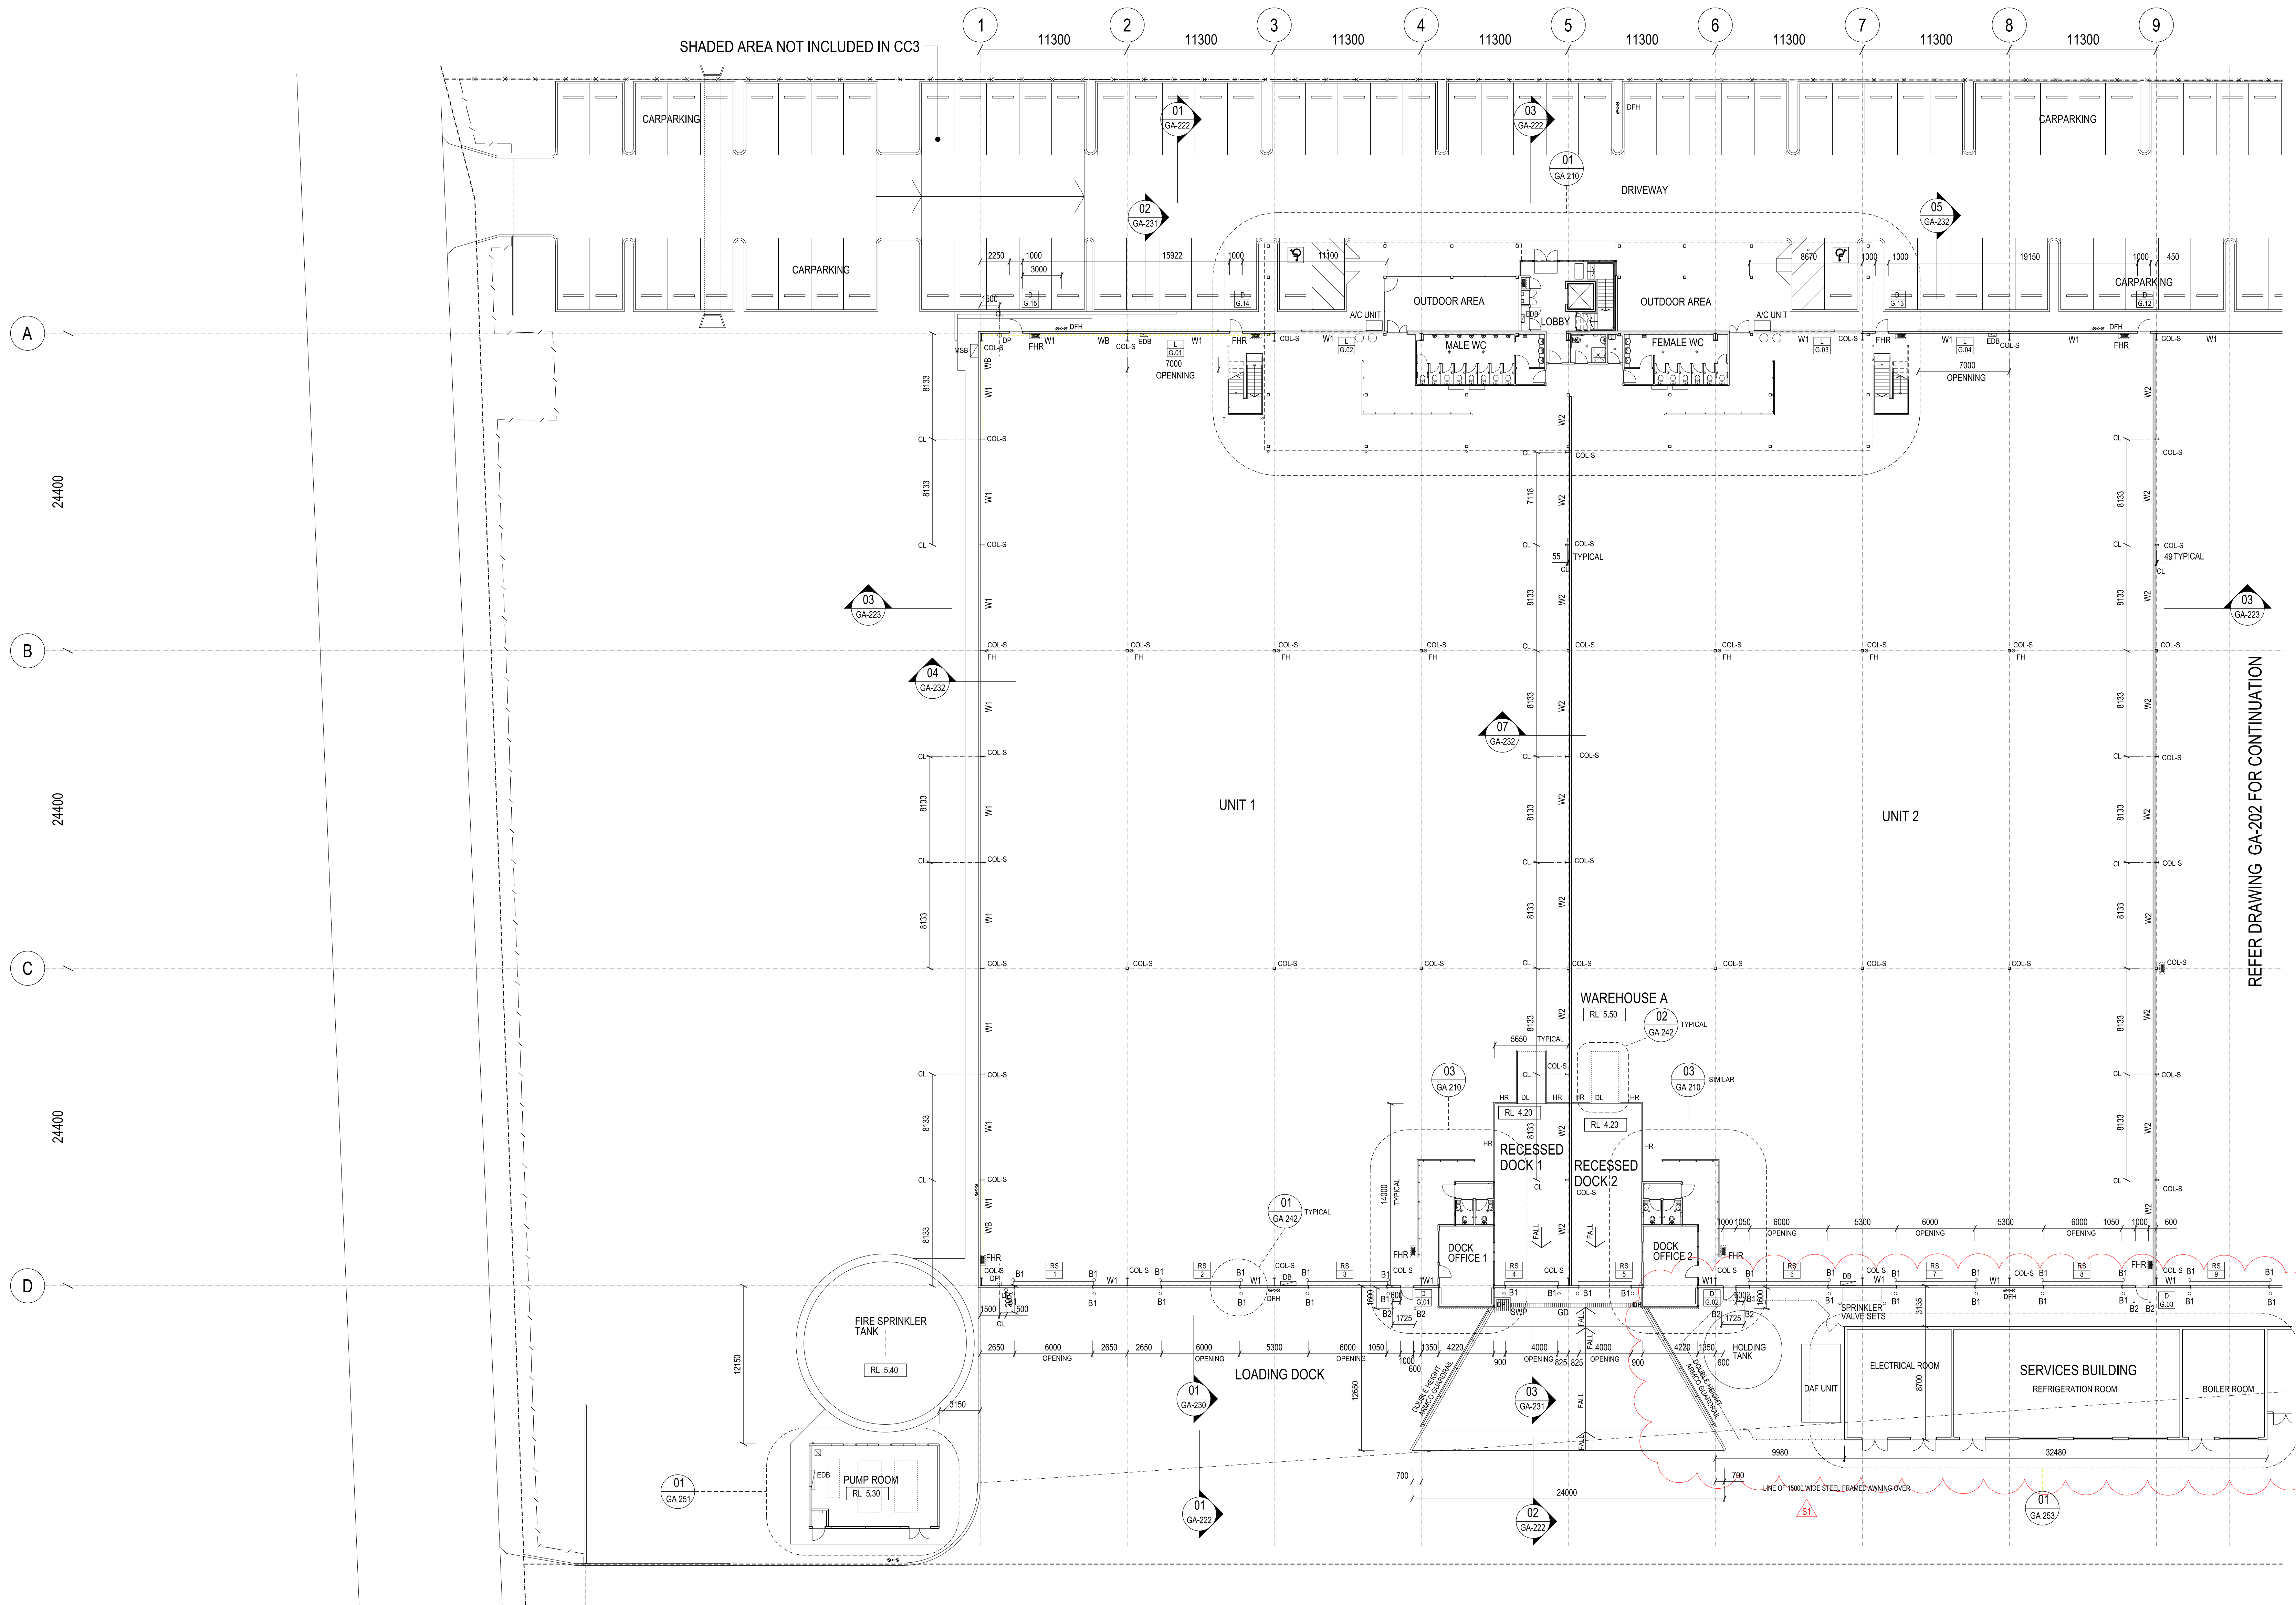

GENERAL NOTES


ALL ARCHITECTURAL DRAWINGS MUST BE READ IN CONJUNCTION WITH SURVEY, CIVIL, STRUCTURAL, MECHANICAL, ELECTRICAL & HYDRAULIC DRAWINGS & SPECIFICATIONS, BCA, DDA, SECTION J FIRE AND ACOUSTIC REPORTS, AND ANY ADDITIONAL INSTRUCTION / INFORMATION SUPPLIED DURING THE COURSE OF CONSTRUCTION.

THESE DESIGNS, PLANS & SPECIFICATIONS AND THE COPYRIGHT THEREIN ARE THE PROPERTY OF THE ARCHITECT AND MUST NOT BE USED, REPRODUCED OR COPIED WHOLLY OR IN PART WITHOUT THE WRITTEN PERMISSION OF THIS OFFICE.

FIGURED DIMENSIONS TO BE USED IN PREFERENCE TO SCAILING. ALL DIMENSIONS TO BE CHECKED ON SITE.

THIS DOCUMENT NOT TO BE USED FOR CONSTRUCTION UNLESS SIGNED & ISSUED FOR CONSTRUCTION.

S	1	REVISED ISSUE FOR SECTION 96 APPLICATION	31.03.2016
R	1	Service building moved, Holding tank & DAF unit added	18.03.2016
Q	1	ISSUE FOR CONSTRUCTION	
D	1	UNIT 1 & 2 layout revised	18.03.2016
P	1	ISSUE FOR SECTION 96 APPLICATION	01.03.2016
	1	Services building added	
	3	ISSUE FOR CONSTRUCTION	26.10.2015
	2	EDB, MSB added	
	1	FHR added	
	1	HRS added	
ISSUE	REV.	DESCRIPTION	DATE

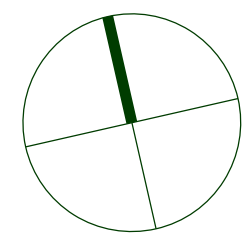

SBA
ARCHITECTS

Commercial Industrial Residential Retail Interior Design

Suite 702, 83 Mount Street, North Sydney NSW 2060

T 02 9629 9598 F 02 9629 8899
E info@sbaarch.com.au W www.sbaarch.com.au



CLIENT

RICHARD CROOKES
CONSTRUCTIONS

BUILDER

PROJECT

PORT BOTANY INDUSTRIAL ESTATE
MCIPHERSON STREET, BOTANY, NSW, 2019.

TITLE

WHA GROUND FLOOR PLAN PART 01

DATE 25.03.2015

SCALE 1:200 @ B1

DRAWN SBA

CHECKED

APPROVED

PROJECT No.


15113

DWG No.

GA - 201

ISSUE

S

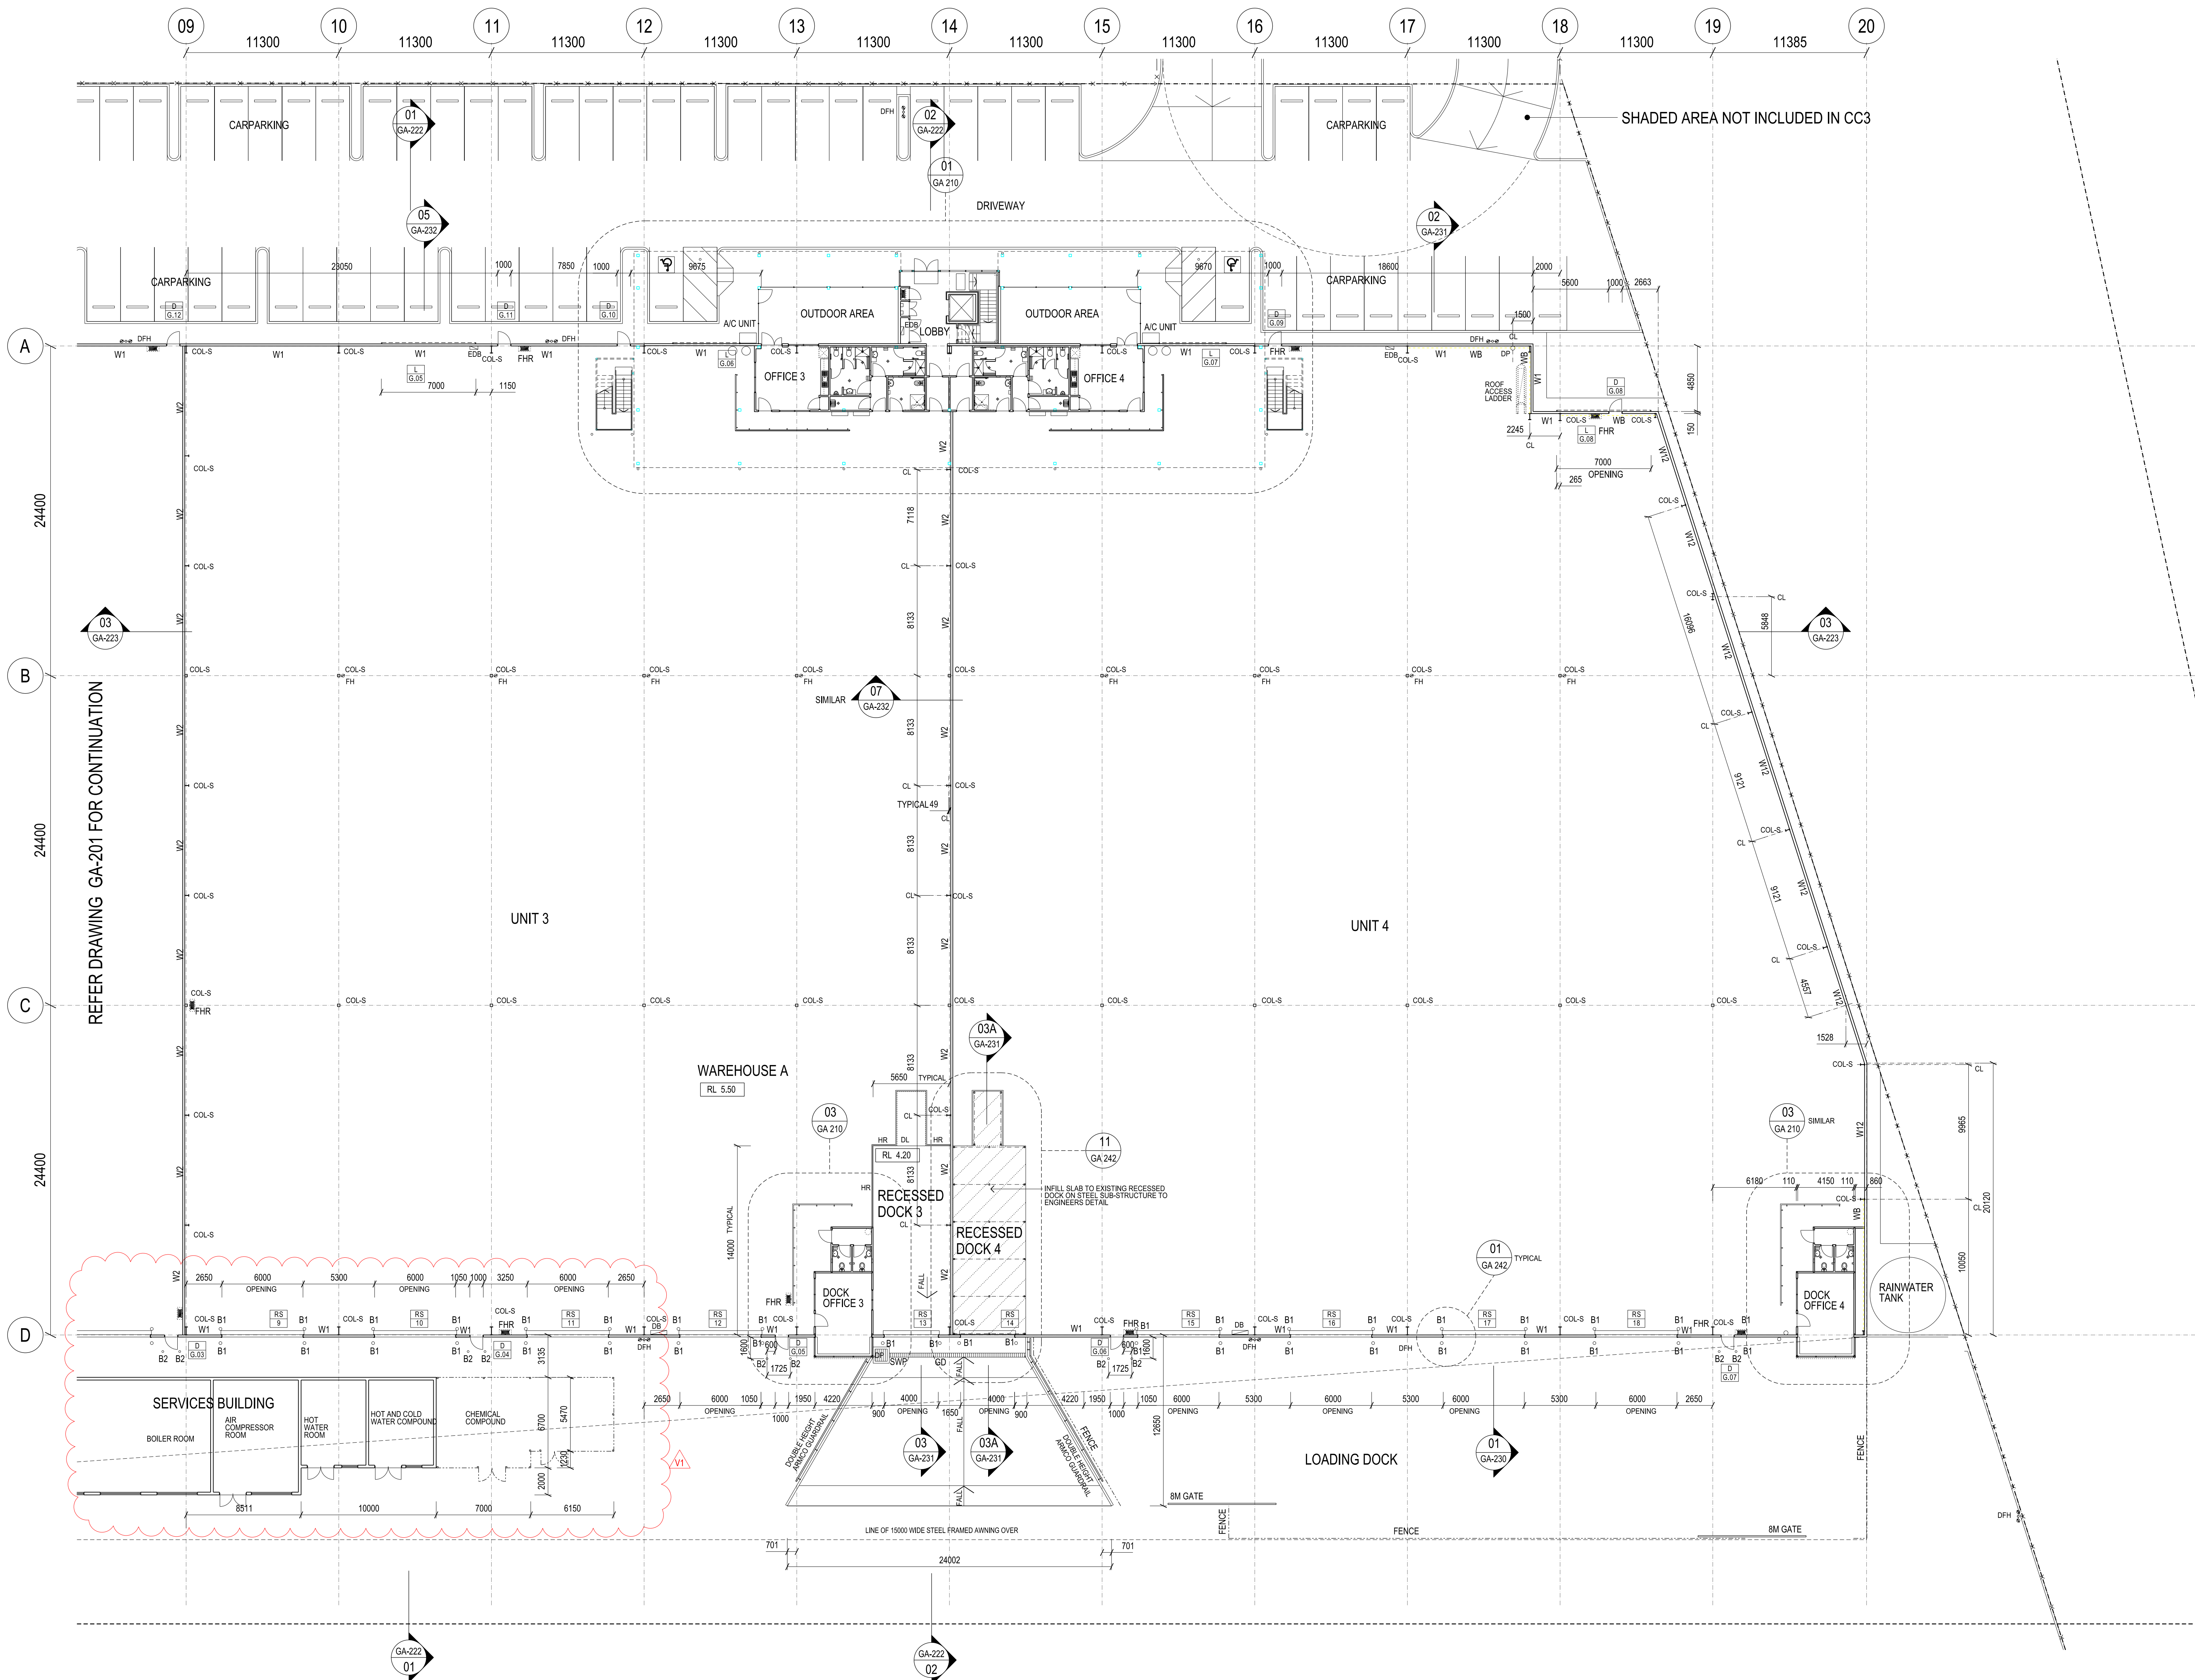

GENERAL NOTES


ALL ARCHITECTURAL DRAWINGS MUST BE READ IN CONJUNCTION WITH SURVEY, CIVIL, STRUCTURAL, MECHANICAL, ELECTRICAL & HYDRAULIC DRAWINGS & SPECIFICATIONS, BCA, DDA, SECTION J FIRE AND ACOUSTIC REPORTS, AND ANY ADDITIONAL INSTRUCTION / INFORMATION SUPPLIED DURING THE COURSE OF CONSTRUCTION.

THESE DESIGNS, PLANS & SPECIFICATIONS AND THE COPYRIGHT THEREIN ARE THE PROPERTY OF THE ARCHITECT AND MUST NOT BE USED, REPRODUCED OR COPIED WHOLLY OR IN PART WITHOUT THE WRITTEN PERMISSION OF THIS OFFICE.

FIGURED DIMENSIONS TO BE USED IN PREFERENCE TO SCALING. ALL DIMENSIONS TO BE CHECKED ON SITE.

THIS DOCUMENT NOT TO BE USED FOR CONSTRUCTION UNLESS SIGNED & ISSUED FOR CONSTRUCTION.

ISSUE	REV.	DESCRIPTION	DATE
V	1	REVISED ISSUE FOR SECTION 96 APPLICATION	31.03.2016
U	1	ISSUE FOR SECTION 96 APPLICATION	01.03.2016
T	1	ISSUE FOR CONSTRUCTION GATE NOTES AMENDED	10.02.2016
S	1	ISSUE FOR CONSTRUCTION DOCK OFFICE 4 RELOCATED	17.12.2015

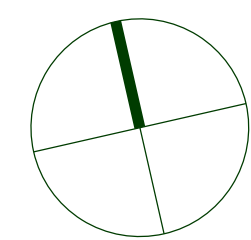


SBA ARCHITECTS

Commercial Industrial Residential Retail Interior Design

Suite 702, 83 Mount Street, North Sydney NSW 2060

T 02 9629 9588 F 02 9629 8699
E info@sbaarch.com.au W www.sbaarch.com.au


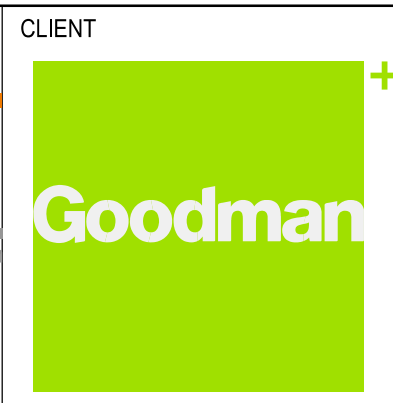


RICHARD CROOKES CONSTRUCTIONS

PROJECT
PORT BOTANY INDUSTRIAL ESTATE
MCPHERSON STREET, BOTANY, NSW, 2019.

TITLE
WHA GROUND FLOOR PLAN PART 02

DATE	25.03.2015	PROJECT No.	15113
SCALE	1:200 @ B1	DWG No.	GA - 202 V
DRAWN	SBA	CHECKED	
APPROVED		ISSUE	

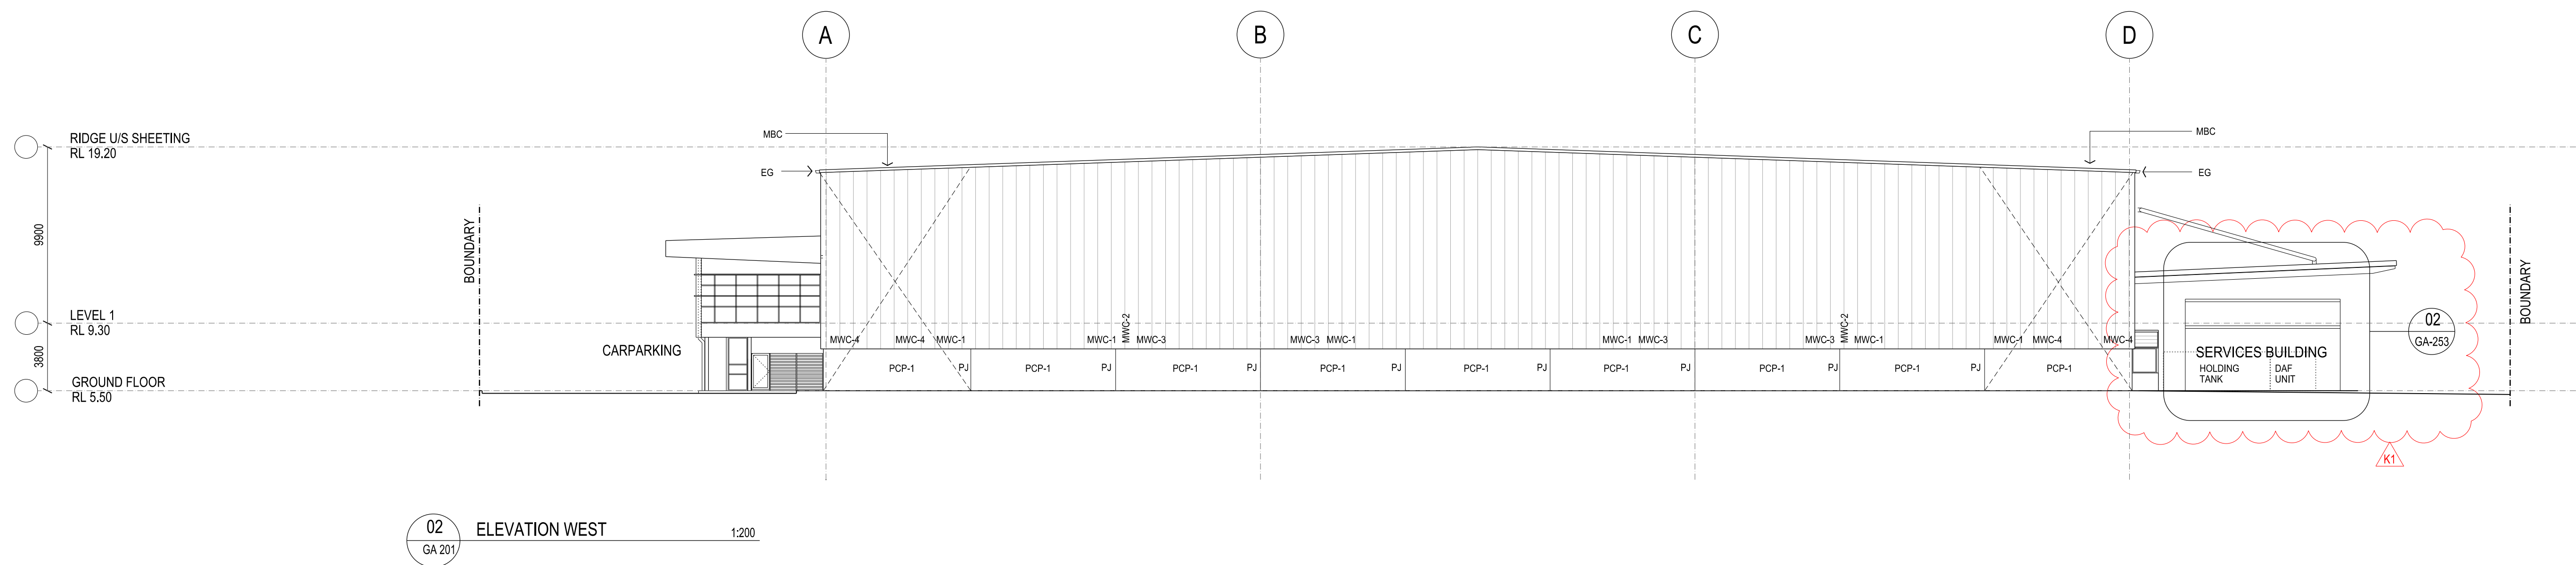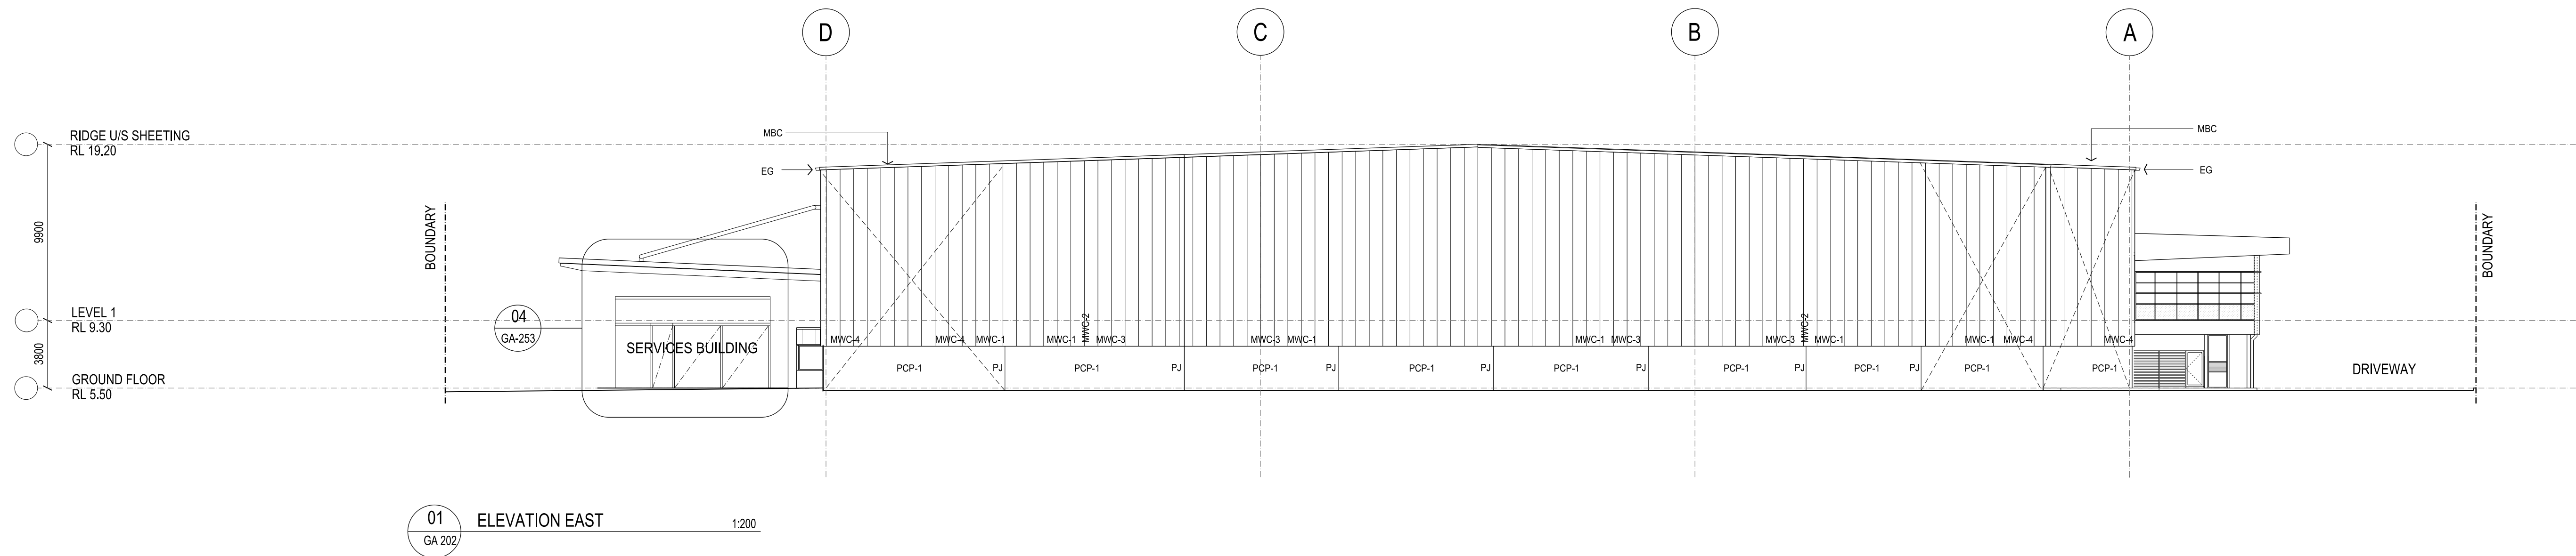

GENERAL NOTES


ALL ARCHITECTURAL DRAWINGS MUST BE READ IN CONJUNCTION WITH SURVEY, CIVIL, STRUCTURAL, MECHANICAL, ELECTRICAL & HYDRAULIC DRAWINGS & SPECIFICATIONS, BCA, DDA, SECTION J, FIRE AND ACOUSTIC REPORTS, AND ANY ADDITIONAL INSTRUCTION / INFORMATION SUPPLIED DURING THE COURSE OF CONSTRUCTION.

THESE DESIGNS, PLANS & SPECIFICATIONS AND THE COPYRIGHT THEREIN ARE THE PROPERTY OF THE ARCHITECT AND MUST NOT BE USED, REPRODUCED OR COPIED WHOLLY OR IN PART WITHOUT THE WRITTEN PERMISSION OF THIS OFFICE.

FIGURED DIMENSIONS TO BE USED IN PREFERENCE TO SCAILING. ALL DIMENSIONS TO BE CHECKED ON SITE.

THIS DOCUMENT NOT TO BE USED FOR CONSTRUCTION UNLESS SIGNED & ISSUED FOR CONSTRUCTION.

K	1	REVISED ISSUED FOR SECTION 96 APPLICATION	31.03.16
J	1	Holding tank & DAF unit added	
J	1	ISSUED FOR SECTION 96 APPLICATION	01.03.16
J	1	Services building added	
H	1	ISSUED FOR CONSTRUCTION	10.11.15
G	1	Summaries reduced	
G	1	ISSUE FOR CC3	22.09.15
ISSUE	REV.	DESCRIPTION	DATE

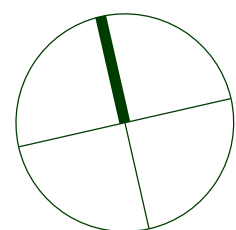

SBA ARCHITECTS

Commercial Industrial Residential Retail Interior Design

Suite 702, 83 Mount Street, North Sydney NSW 2060

T 02 9629 9588 F 02 9629 8699
E info@sbaarch.com.au W www.sbaarch.com.au

CLIENT

Goodman **TOLL**

BUILDER

RICHARD CROOKES CONSTRUCTIONS





PROJECT

PORT BOTANY INDUSTRIAL ESTATE
MCPHERSON STREET, BOTANY, NSW, 2019.

TITLE

WHA ELEVATIONS SHEET 1

DATE	25.03.2015	PROJECT No.	15113
SCALE	1:200 @ B1		
DRAWN	SBA	DWG No.	GA - 220 K
CHECKED		ISSUE	
APPROVED			

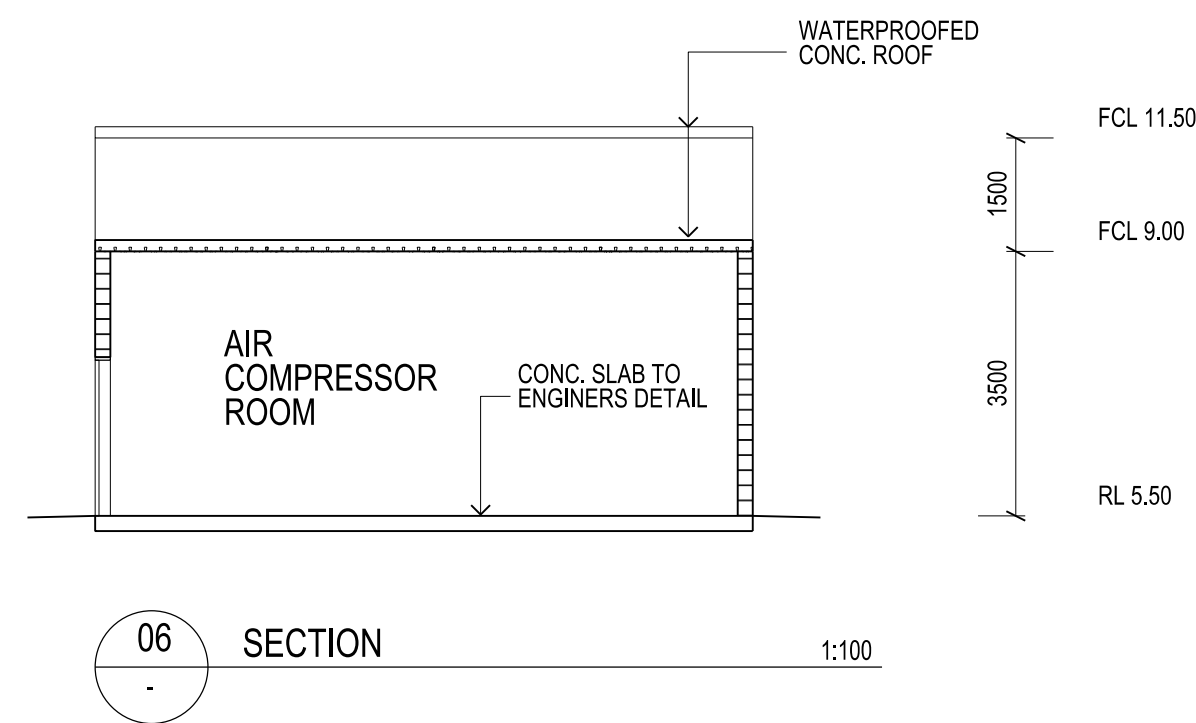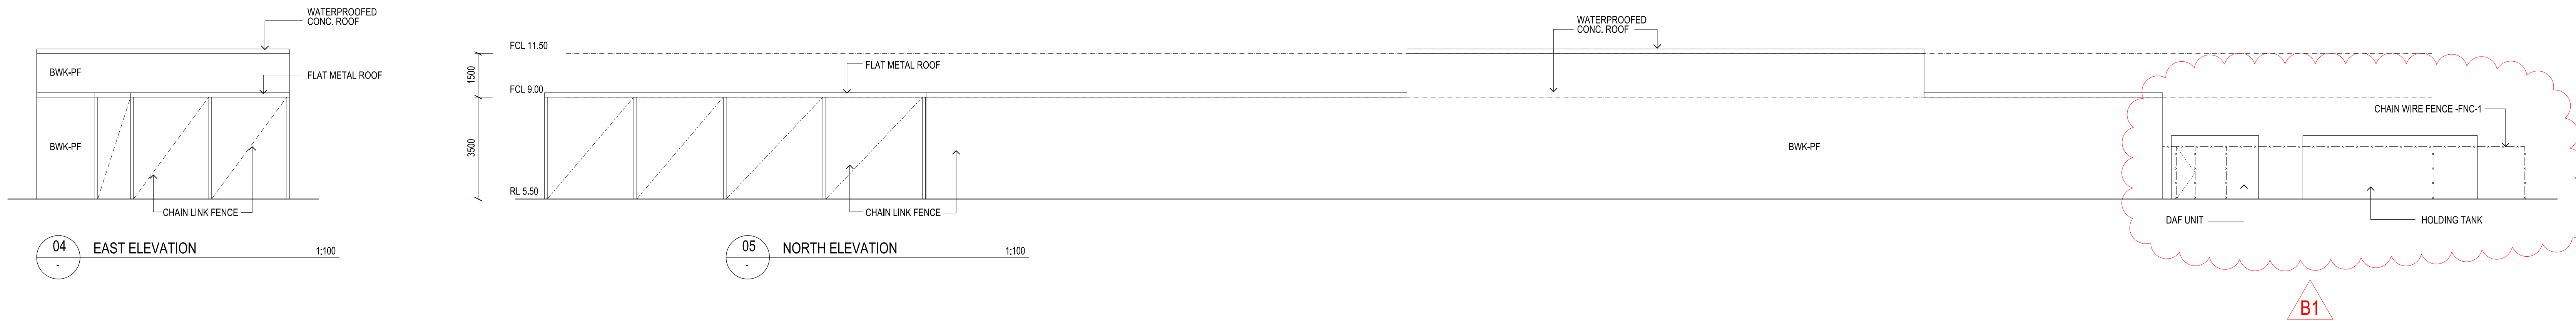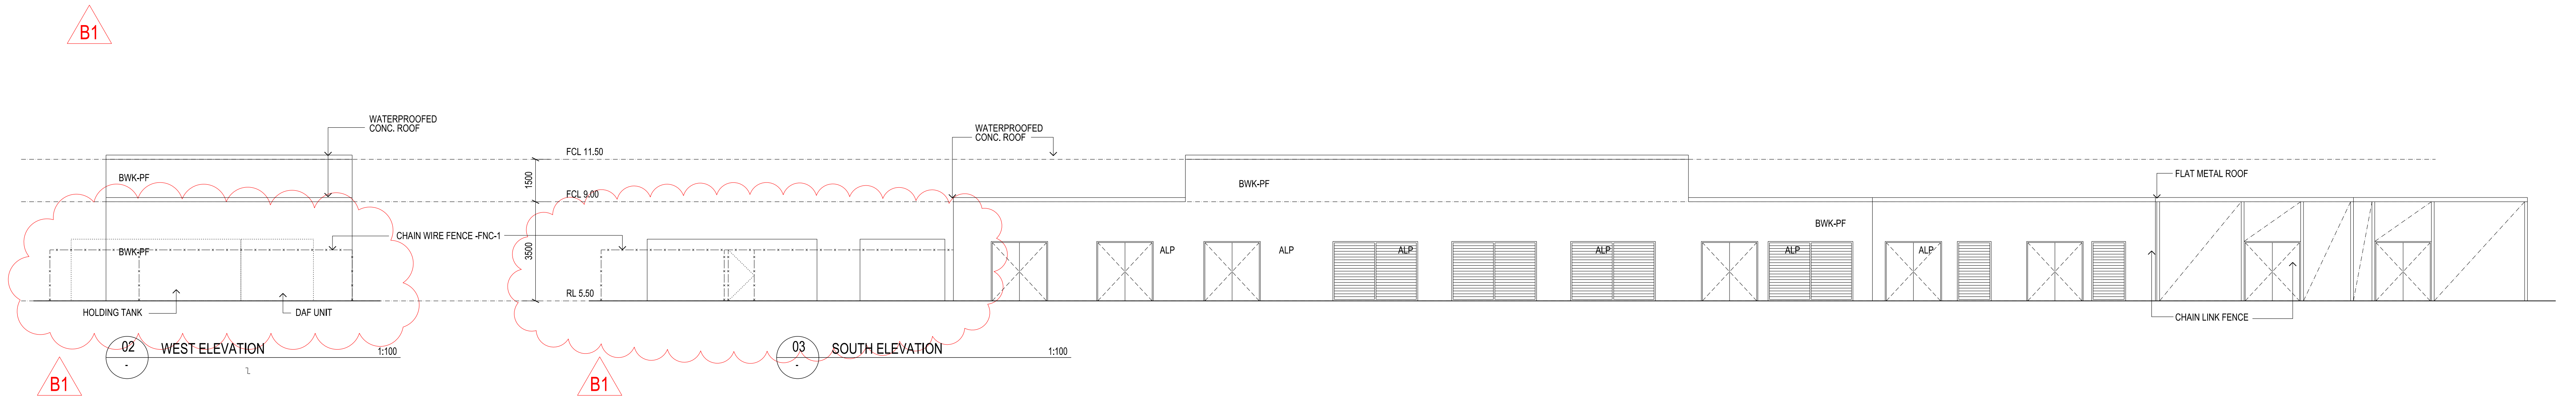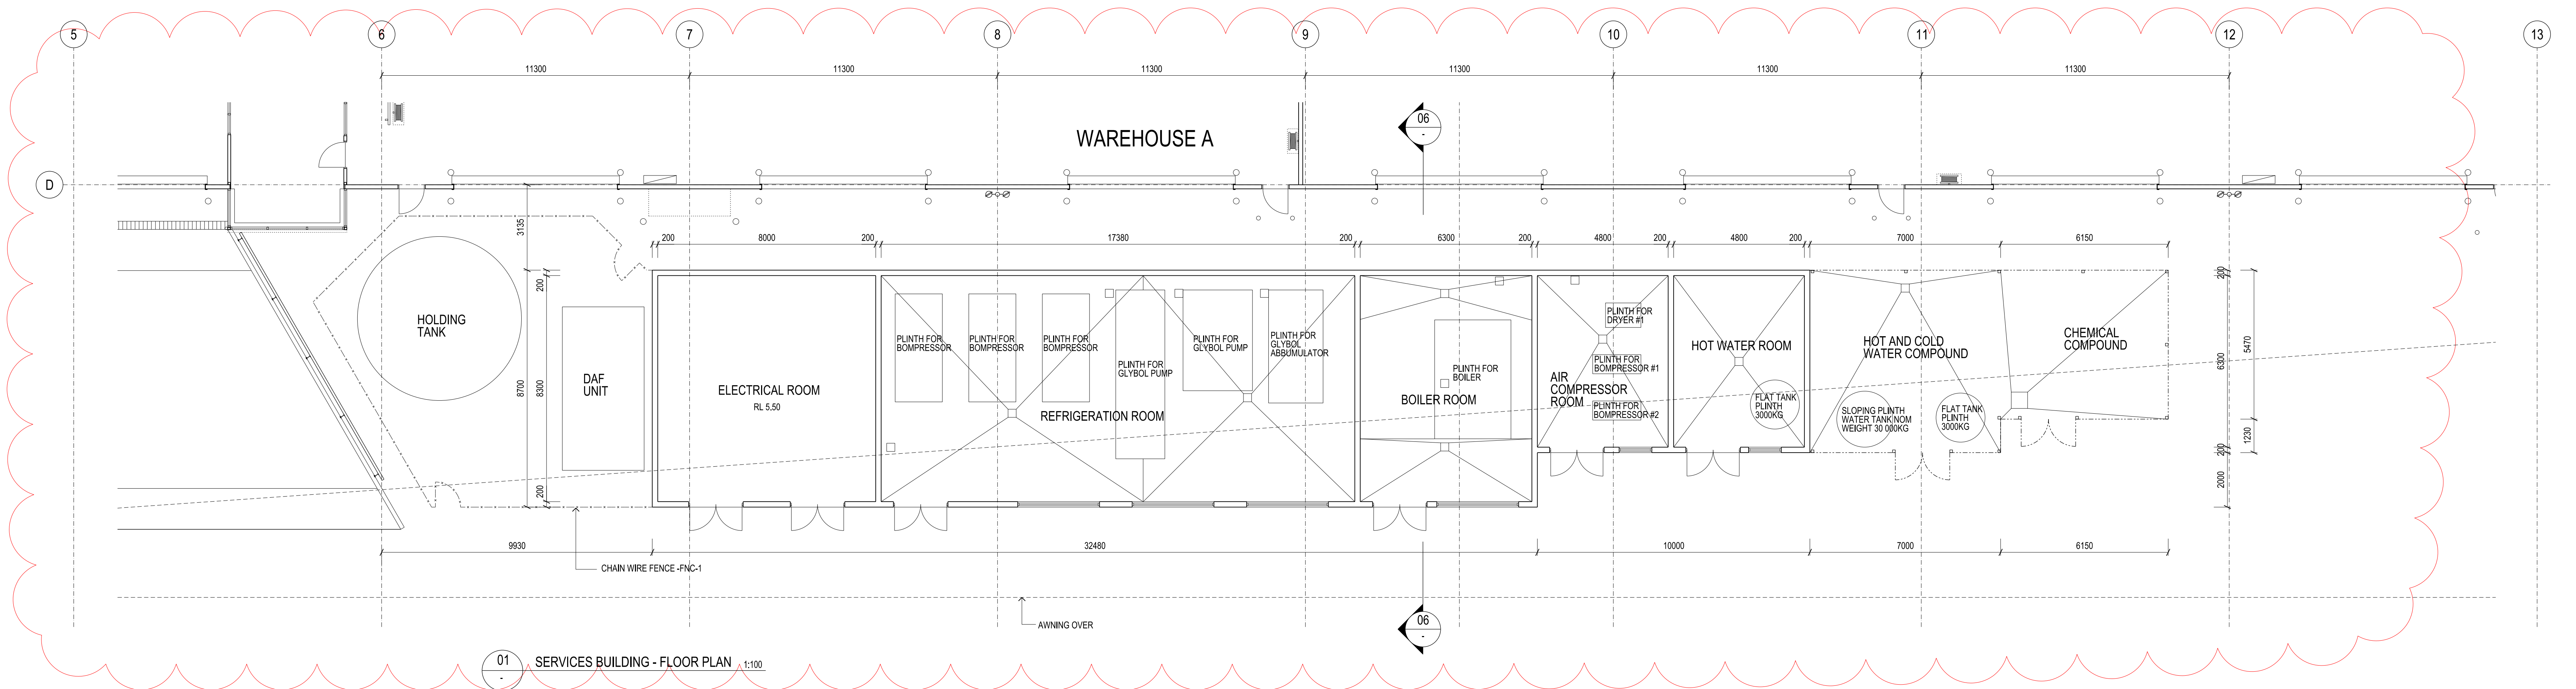

GENERAL NOTES	
---------------	--	--	

PORT BOTANY INDUSTRIAL ESTATE

MCPHERSON STREET, BOTANY. NSW. 2019.

ARCHITECTURAL DRAWING LIST

LEGEND

GENERAL ARRANGEMENT DRAWINGS


TITLE	SCALE	DRAWING NO.	TITLE	SCALE	DRAWING NO.
100 SERIES - SITE WORKS			300 SERIES - WAREHOUSE B		
COVER SHEET	NTS	GA 100	WHB GROUND FLOOR PLAN - PART 1	1:200	GA 301
MASTER SITE PLAN	1:750	GA 101	WHB GROUND FLOOR PLAN - PART 2	1:200	GA 302
SITE PLAN	1:500	GA 102	WHB MEZZANINE FLOOR PLAN - PART 1	1:200	GA 303
DETAIL SITE PLAN - PART 1	1:200	GA 110	WHB MEZZANINE FLOOR PLAN - PART 2	1:200	GA 304
DETAIL SITE PLAN - PART 2	1:200	GA 111	WHB ROOF PLAN - PART 1	1:200	GA 305
DETAIL SITE PLAN - PART 3	1:200	GA 112	WHB ROOF PLAN - PART 2	1:200	GA 306
DETAIL SITE PLAN - PART 4	1:200	GA 113	WHB GROUND FLOOR CONVEYOR LAYOUT	1:250	GA 307
DETAIL SITE PLAN - PART 5	1:200	GA 114	WHB MEZZANINE FLOOR PLAN	1:250	GA 308
DETAIL SITE PLAN - PART 6	1:200	GA 115			
200 SERIES - WAREHOUSE A			WHB OFFICE GROUND FLOOR PLAN	1:100	GA 310
WHA GROUND FLOOR PLAN - PART 1	1:200	GA 201	WHB OFFICE LEVEL 01 FLOOR PLAN	1:100	GA 311
WHA GROUND FLOOR PLAN - PART 2	1:200	GA 202	WHB OFFICE LEVEL 02 FLOOR PLAN	1:100	GA 312
WHA ROOF PLAN - PART 1	1:200	GA 203	WHB OFFICE GROUND FLOOR RCP	1:100	GA 313
WHA ROOF PLAN - PART 2	1:200	GA 204	WHB OFFICE LEVEL 01 & 02 RCP	1:100	GA 314
WHA RACKING PLAN - PART 1	1:200	GA 205	WHB OFFICE GROUND FURNITURE LAYOUT	1:100	GA 315
WHA RACKING PLAN - PART 2	1:200	GA 206	WHB OFFICE LEVEL 01 & 02 FURNITURE LAYOUT	1:100	GA 316
			WHB OFFICE GROUND CONCRETE SETOUT PLANS	1:100	GA 317
WHA OFFICE GROUND & FIRST FLOOR PLANS	1:200	GA 210	WHB OFFICE LEVEL 01 & 02 CONCRETE SETOUT PLANS	1:100	GA 318
WHA OFFICE GROUND FLOOR & FIRST FLOOR RCPs	1:200	GA 211	WHB CONTROL ROOM DETAILS	1:100	GA 319
WHA OFFICE GF & FF CONCRETE SETOUT PLANS	1:200	GA 212			
WHA OFFICE GROUND & FIRST FLOOR PLANS - UNITS 1 & 2	1:200	GA 213	WHB ELEVATIONS - SHEET 1	1:200	GA 320
WHA OFFICE GROUND FLOOR & FIRST FLOOR RCPs - UNITS 1 & 2	1:200	GA 214	WHB ELEVATIONS - SHEET 2	1:200	GA 321
WHA OFFICE GF & FF CONCRETE SETOUT PLANS - UNITS 1 & 2	1:200	GA 215	WHB SECTIONS - SHEET 1	1:200	GA 322
			WHB SECTIONS - SHEET 2	1:200	GA 323
WHA ELEVATIONS - SHEET 1	1:200	GA 220	WHB OFFICE - DETAIL ELEVATIONS & SECTIONS	1:100	GA 324
WHA ELEVATIONS - SHEET 2	1:200	GA 221			
WHA SECTIONS - SHEET 1	1:200	GA 222	WHB - GROUND FLOOR PLAN	1:100	GA 325
WHA SECTIONS - SHEET 2	1:200	GA 223	WEST MEZZANINE COLUMN LAYOUT		
WHA OFFICE - DETAIL ELEVATIONS	1:100	GA 224	WHB - GROUND FLOOR PLAN	1:100	GA 326
WHA OFFICE - DETAIL SECTIONS	1:100	GA 225	EAST MEZZANINE COLUMN LAYOUT		
WHA DETAIL WALL SECTIONS - SHEET 1	1:20	GA 230	WHB DETAIL WALL SECTIONS - SHEET 1	1:20	GA 330
WHA DETAIL WALL SECTIONS - SHEET 2	1:20	GA 231	WHB DETAIL WALL SECTIONS - SHEET 2	1:20	GA 331
WHA DETAIL WALL SECTIONS - SHEET 3	1:20	GA 232	WHB DETAIL WALL SECTIONS - SHEET 3	1:20	GA 332
WHA DETAIL WALL SECTIONS - SHEET 4	1:20	GA 233	WHB OFFICE DETAIL WALL SECTIONS - SHEET 1	1:20	GA 333
			WHB OFFICE DETAIL WALL SECTIONS - SHEET 2	1:20	GA 334
WHA STAIR DETAILS	1:50	GA 240	WHB CONTROL TOWER WALL SECTIONS	1:20	GA 335
WHA PLAN DETAILS - WALL TYPES	1:10	GA 241			
WHA PLAN DETAILS - SHEET 1	1:10	GA 242	WHB OFFICE STAIR DETAILS	1:50	GA 340
WHA AMENITIES DETAILS - SHEET 1	1:50	GA 250	WHB PLAN DETAILS - SHEET 1	1:10	GA 345
WHA PUMP ROOM DETAILS	1:50	GA 251	WHB DETAILS - BLADE DETAILS	1:10	GA 347
WHA AMENITIES DETAILS - SHEET 2	1:50	GA 252	WHB DETAILS - SCREEN DETAILS	1:10	GA 348
WHA BUILDING SERVICES BUILDING ADDED	1:100	GA 253			
			WHB OFFICE AMENITIES DETAILS - SHEET 1	1:50	GA 350
WHA DOOR SCHEDULE - SHEET 1	1:50	GA 261	WHB OFFICE AMENITIES DETAILS - SHEET 2	1:50	GA 351
WHA WINDOW SCHEDULE - SHEET 1	1:50	GA 262	WHB OFFICE JOINERY	1:50	GA 352
WHA LOUVRE SCHEDULE - SHEET 1	1:50	GA 263			
WHA BOLLARD PLAN PART 01	1:200	GA 270	WHB WAREHOUSE STAIR DETAILS - SHEET 1	1:50	GA 355
WHA BOLLARD PLAN PART 02	1:200	GA 271	WHB WAREHOUSE STAIR DETAILS - SHEET 2	1:50	GA 356
WHA BOLLARD DETAILS	1:20	GA 272	WHB WAREHOUSE STAIR DETAILS - SHEET 3	1:50	GA 357
			WHB ROLLER SHUTTER SCHEDULE	1:50	GA 361
			WHB DOOR SCHEDULE	1:50	GA 362
			WHB OFFICE WINDOW SCHEDULE - SHEET 1	1:50	GA 363
			WHB OFFICE WINDOW SCHEDULE - SHEET 1	1:50	GA 364
			WHB LOUVRE SCHEDULE - SHEET 1	1:50	GA 365
			WHB LOUVRE SCHEDULE - SHEET 1	1:50	GA 366
			WHB WINDOW SCHEDULE	1:50	GA 367
			WHB GATEHOUSE DETAILS	1:50	GA 380
			WHB GATEHOUSE DETAILS	1:50	GA 381
			WHB COMMS ROOM DETAILS	1:50	GA

GENERAL

AWNING FASCIA	KG	KERB & CONC GUTTER
AFS-x ACCESS FLOOR SYSTEM - TYPE x	KP	KICK PLATE
AL ALUMINIUM		
ALC-x ALUMINIUM COMPOSITE PANEL CLADDING - TYPE x	L1	LIGHT POLE
ALP ALUMINIUM LOUVRES POWDERCOAT FINISH	L2	LIGHTING MOUNT / LIGHT FITTING
AMT AMBULANT TOILET	L2x	LAMINATE FINISH - TYPE x
ANO ANODISED	LAM-x	LINOLEUM FLOORING
AP ACCESS PANEL		
ASPH ASPHALT	M	MELANINE FINISH
AW STEEL FRAMED AWNING WITH GLAZED PANELS	MAF	METAL APRON FLASHING - PREFINISHED
	MAT	BIRRUS MAT - RECESSED MATT
BAL-x BALUSTRADE - TYPE x	MAT 2	NEEDLEPOINT MAT
B-x BOLLARD - TYPE x	MBR	METAL BARGE CAPPING - PREFINISHED
BH BULKHEAD	MDBR-x	METAL DECK ROOFING - PREFINISHED - TYPE x
BIT BITUMEN	MFC	METAL FLASHING COLORBOND FINISH
BLK BLOCKWORK	MPC	MIMIC FIP
BLK-EX BLOCKWORK - EXISTING	MPC	METAL PARAPET CAPPING - PREFINISHED
BLK-C BLOCKWORK - CONCRETE	MPP	PERFORATED METAL PLATFORM / LANDING
BLK-EX BLOCKWORK - CONCRETE - EXISTING	MR	MIRROR
BLK-SPT BLOCKWORK SPLIT FACE	MRC	METAL RIDGE CAPPING - PREFINISHED
BLK-SFP BLOCKWORK POLISHED SPLIT FACE	MRF	MECHANICAL ROOF FAN / COWL (REFER MCHG. ENG'S DRAWINGS)
B.O. BOTTOM OF	MS	METAL SCREEN
BWK BRICKWORK	MSB	MECHANICAL SWITCH BOARD
BWK-EX BRICKWORK - EXISTING	MWC-x	METAL WALL CLADDING - TYPE x
BUW BOLING WATER UNIT		
BG-SS BOX GUTTER - STAINLESS STEEL	NAL	NATURAL ANODISED ALUMINIUM
BG-Z BOX GUTTER - ZINCALUME STEEL		
BR BUMP RAILING	OF	OVERFLOW
	OP	OPERABLE WALL
C-AT SUSPENDED EXPOSED GRID ACOUSTIC TILE CEILING	PB	PLASTERBOARD
CFC COMPRESSED FIBRE CEMENT SHEETING	PBF	PARTICLE BOARD FLOORING
C-CFC COMPRESSED FIBRE CEMENT CEILING	PBM	MOISTURE RESISTANT PLASTERBOARD
C-FR1 1 HR FIRE RATED FYRECHECK CEILING	PBS	SUSPENDED SET PLASTERBOARD CEILING
C-FR2 2 HR FIRE RATED FYRECHECK CEILING	PC-x	POWDERCOAT FINISH - TYPE x
C-MWC METAL WALL CLADDING TO CEILING	PCP-x	PRECAST CONCRETE PANELS TO ENGINEER'S DETAILS. PAINT TYPE x
C-PB SET PLASTERBOARD CEILING	PD	PLASTER DRAIN
C-PC PAINTED CONCRETE CEILING	PF-x	PAINT FINISH - TYPE x
C-VT SUSPENDED EXPOSED GRID VINYL FACED TILE CEILING	PJ	PANEL JOINT
C-VB VILLABOARD CEILING	PLF	PLATFORM FLOOR
CB-x CRASH BARRIER - TYPE x	POLY	POLYURETHANE FINISH
CB-R CRASH BARRIER - TYPE x- REMOVABLE	PO-SW	PUMP OUT - STORMWATER (REF HYD ENG DETAILS)
CG CORNER GUARD	PO-W	PUMP OUT - WASTE (REF HYD ENG DETAILS)
CH COAT HOOK	PP	POWER POLE - EXISTING
CJ CONTROL JOINT	PP-EX	PARTITION
COL-CON COLUMN - CONCRETE	PTDSP	PAPER TOWEL DISPENSER
COL-S COLUMN - STEEL	PV-x	PAVING - TYPE x
CONC CONCRETE	PRC	PAVING - REINFORCED CONCRETE PAVER
CONC-AF CONCRETE - AGGREGATE FINISH		
CONC-BN CONCRETE - BURNISHED	RB	RAOF BRACING
CONC-BF CONCRETE - BROOM FINISH	RCF	REINFORCED CONCRETE FOOTING TO STRUCT ENG DETAILS
CONC-CV CONCRETE - COVE FINISH	RCS	REINFORCED CONCRETE SLAB TO STRUCT ENG DETAILS
CONC-EFF CONCRETE - EPOXY FLOOR FINISH	REF	REFRIGERATOR (BY OTHERS)
CONC-OF CONCRETE - OFF FORM FINISH (COF)	RF	RENDER FINISH
CONC-RE CONCRETE - REMOVED	RL	RELATIVE LEVEL
CONC-SC CONCRETE - SEALED CONCRETE	RS-x	ROLLER SHUTTER - TYPE x
CONC-ST CONCRETE - STEEL TROWEL FINISH	RS-EX	ROLLER SHUTTER EXISTING
CONC-WF CONCRETE - WOOD FLOAT	RV-x	ROOF VENTILATOR - TYPE x
CPL-x CARPET - TYPE x	RW	RETAINING WALL
CPD CUPBOARD	RWH	RAIN WATER HEAD
CR GENIE RENDER		
CS CLEANERS SINK	S	SINK
CWM CHAIN WIRE MESH	SB	SHOWER BASE
	SBT	STONE BENCH TOP
D DOOR	SD	SOAP DISPENSER
DF DRINK FOUNTAIN	SDC	GLASS SAFETY MARKING DECALS
DD DISH DRAIN	SDR	SEVER DROPPER (REF HYD ENG DETAILS)
DG DOUBLE GLAZING	SF	STEEL FRAMING TO STRUCT ENG DETAILS
DJ DUMMAY JOINT	SOF-x	SOREEN FABRIC - TYPE x
DL DOCK LEVELLER	SG	SLIDING GATE
DPx DOWNPIPE TYPE x (REF HYD ENG DETAILS)	SH	SOAP HOLDER
DPC DAMP PROOF COURSE	SHR	SHOWER
DRG DRAIN GRILLE	SHR-CR	SHOWER CURTAIN RAIL
DRS DRAINAGE OUTLET - REFER TO HYDRAULIC ENG'S DRAWINGS	SHR-HR	SHOWER HEAD
DS DIVIDING STRIP - METAL	SJ	SILICONE JOINT
DS-HD DIVIDING STRIP - METAL - HEAVY DUTY	SKM-PF	SKM & PAINT FINISH
	SK-x	SKIRTING - TYPE x
EDB ELECTRICAL DISTRIBUTION BOARD	SM	SHOWER MIXER
EFB ELECTRICAL FLOOR BOX	SNx	SAFETY STAIR NOSING - TYPE x
EJ EPOXY FLOOR FINISH	SMH	SEWER MAN HOLE
EJX EXHAUST GUTTER	SS	STAINLESS STEEL
EP EPOXY WALL PAINT	SS-UR	STAINLESS STEEL URINAL
EPB EMERGENCY PUSH BUTTON	SS-WTR	STAINLESS STEEL WASH TROUGH
ES EXPANSION STRIP	S-SHR	SAFETY SHOWER
	ST	RISER STACK
FB FACE BRICK	SW-x	STORM WATER PIT
FCS FIBRE CEMENT - TYPE x	SWS	STORM WATER SUMP
FCL FINISHED CEILING LEVEL (ABOVE FFL)		
FE FIRE EXTINGUISHER	T-x	TILE - TYPE x
FFL FLOOR FINISH LEVEL	TCRT	TERRACOTTA ROOF TILE
FG FIXED GLAZING	TF	TIMBER FLOORING
FH FIRE HYDRANT	TI	TACTILE INDICATOR
FHD FIRE HYDRANT-DOUBLE	TL	TRAFFIC LIGHTS
FIRE FIRE HOSE REEL	T.O.	TOP OF
FIP FIRE INDICATOR PANEL	TPB	TRAFFIC PUSH BUTTON
FNC-x FENCE - TYPE x	TRH	TOILET ROLL HOLDER
FNC-EX EXISTING FENCE TO REMAIN	TD	TUNDISH
FP FIXED PANEL	TRS	TRANSLUCENT ROOF SHEETING
FRS FIRE RATED STRUCTURE	TWC	TRANSLUCENT WALL CLADDING
FW FLOOR WASTE	TWV	TRADE WASTE VENT
G GLASS BALUSTRADE	UL-R	UPLIGHT-RECESSED INTO FLOOR
GD GRATED DRAIN	UL-W	UPLIGHT-WALL MOUNTED
G-x GLASS - TYPE x	UR	URNAL
GT GRATED TRENCH DRAIN	URNAL	URNAL TROUGH
GLY GULLY	U/S	UNDERSIDE
GMS GALVANISED MILD STEEL		
GR GUARD RAIL	V	VINYL
GRB GRAB RAIL, TO AS 1428.1	VB	VANITY BASIN
GRANO GRANOLITHIC	VCV	VINYL COVING
	VHB	VEHICLE HEIGHT BAR
H8 HAND WASH BASIN	VP	VENT PIPE TO HYD. ENG. DETAILS
HD HAND DRYER (BY OTHERS)	Vs-x	VINYL SHEET FLOORING - TYPE x
HR-x HANDRAIL - TYPE x		
HT HOSE TAP	W	WINDOW
HWU HOT WATER UNIT	W-EX	WINDOW - EXISTING
	WB	WALL BRACING
I INSULATION	WC	WATER CLOSET
K KERB - 150 HIGH UNO	WPC-x	WATER PROOF MEMBRANE - TYPE x
KIP KERB INLET PIT - NEW	WRC	WESTERN RED CEDAR
	WROBE	WARDROBE
	WS	WHEEL STOP AS SPECIFIED

SYMBOLS / MISC.

6.01	ROOM NUMBER
J.01	JOINERY UNIT NUMBER
 6.00	DOOR NUMBER
 6.00	WINDOW NUMBER
 6.00	ROLLER SHUTTER NUMBER
 6.00	GATE NUMBER
	NEW RELATIVE LEVELS
+ 	NEW FINISHED LEVELS
+ ERL 0.00	EXISTING SPOT LEVELS
+ RL 0.00	SPOT LEVELS
 SP 01	SETOUT POINT

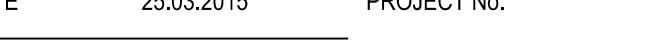GENERAL NOTES ALL ARCHITECTURAL DRAWINGS MUST BE READ IN CONJUNCTION WITH SURVEY, CIVIL, STRUCTURAL, MECHANICAL, ELECTRICAL & HYDRAULIC DRAWINGS & SPECIFICATIONS, P&ID, TEST REPORTS, AND ANY ADDITIONAL INSTRUCTION INFORMATION SUPPLIED DURING THE COURSE OF CONSTRUCTION THESE DESIGNS, PLANS & SPECIFICATIONS AND THE COPYRIGHT THEREIN ARE THE PROPERTY OF THE ARCHITECT AND MUST NOT BE USED, REPRODUCED OR COPIED WHOLLY OR IN PART WITHOUT THE WRITTEN PERMISSION OF THIS OFFICE. FIGURED DIMENSIONS TO BE USED IN PREFERENCE TO SCALING. ALL DIMENSIONS TO BE CHECKED ON SITE THIS DOCUMENT NOT TO BE USED FOR CONSTRUCTION UNLESS SIGNED & ISSUED FOR CONSTRUCTION	H	1	REVISED ISSUE FOR SECTION 96 APPLICATION Service building moved. Holding tank & DAF unit added	31.03.16		 Commercial Industrial Residential Retail Interior Design Suite 702, 83 Mount Street, North Sydney NSW 2060 T 02 9929 9988 F 02 9929 8899 E info@sbaarch.com.au W www.sbaarch.com.au	CLIENT  	BUILDER 	PROJECT PORT BOTANY INDUSTRIAL ESTATE MCPHERSON STREET, BOTANY, NSW, 2019.	DATE	25.03.2015	PROJECT No.	
	G	1	ISSUE FOR CONSTRUCTION drawing list added	18.03.16						SCALE	NTS	15113	
	F	1	ISSUE FOR SECTION 96 APPLICATION drawing list revised	01.03.16						DRAWN	SBA		
	E	1	ISSUE FOR CONSTRUCTION drawing list revised	01.02.16									
	D	1	ISSUE FOR CONSTRUCTION drawing list revised	10.11.15									
	C	1	ISSUE FOR CC3	22.09.15									
	B	1	ISSUE FOR CONSTRUCTION drawing list revised	14.08.15									
	A		ISSUE FOR CC1	15.05.15									
	ISSUE	REV.	DESCRIPTION	DATE						CHECKED		DWG No.	ISSUE
										APPROVED		GA - 100	H