


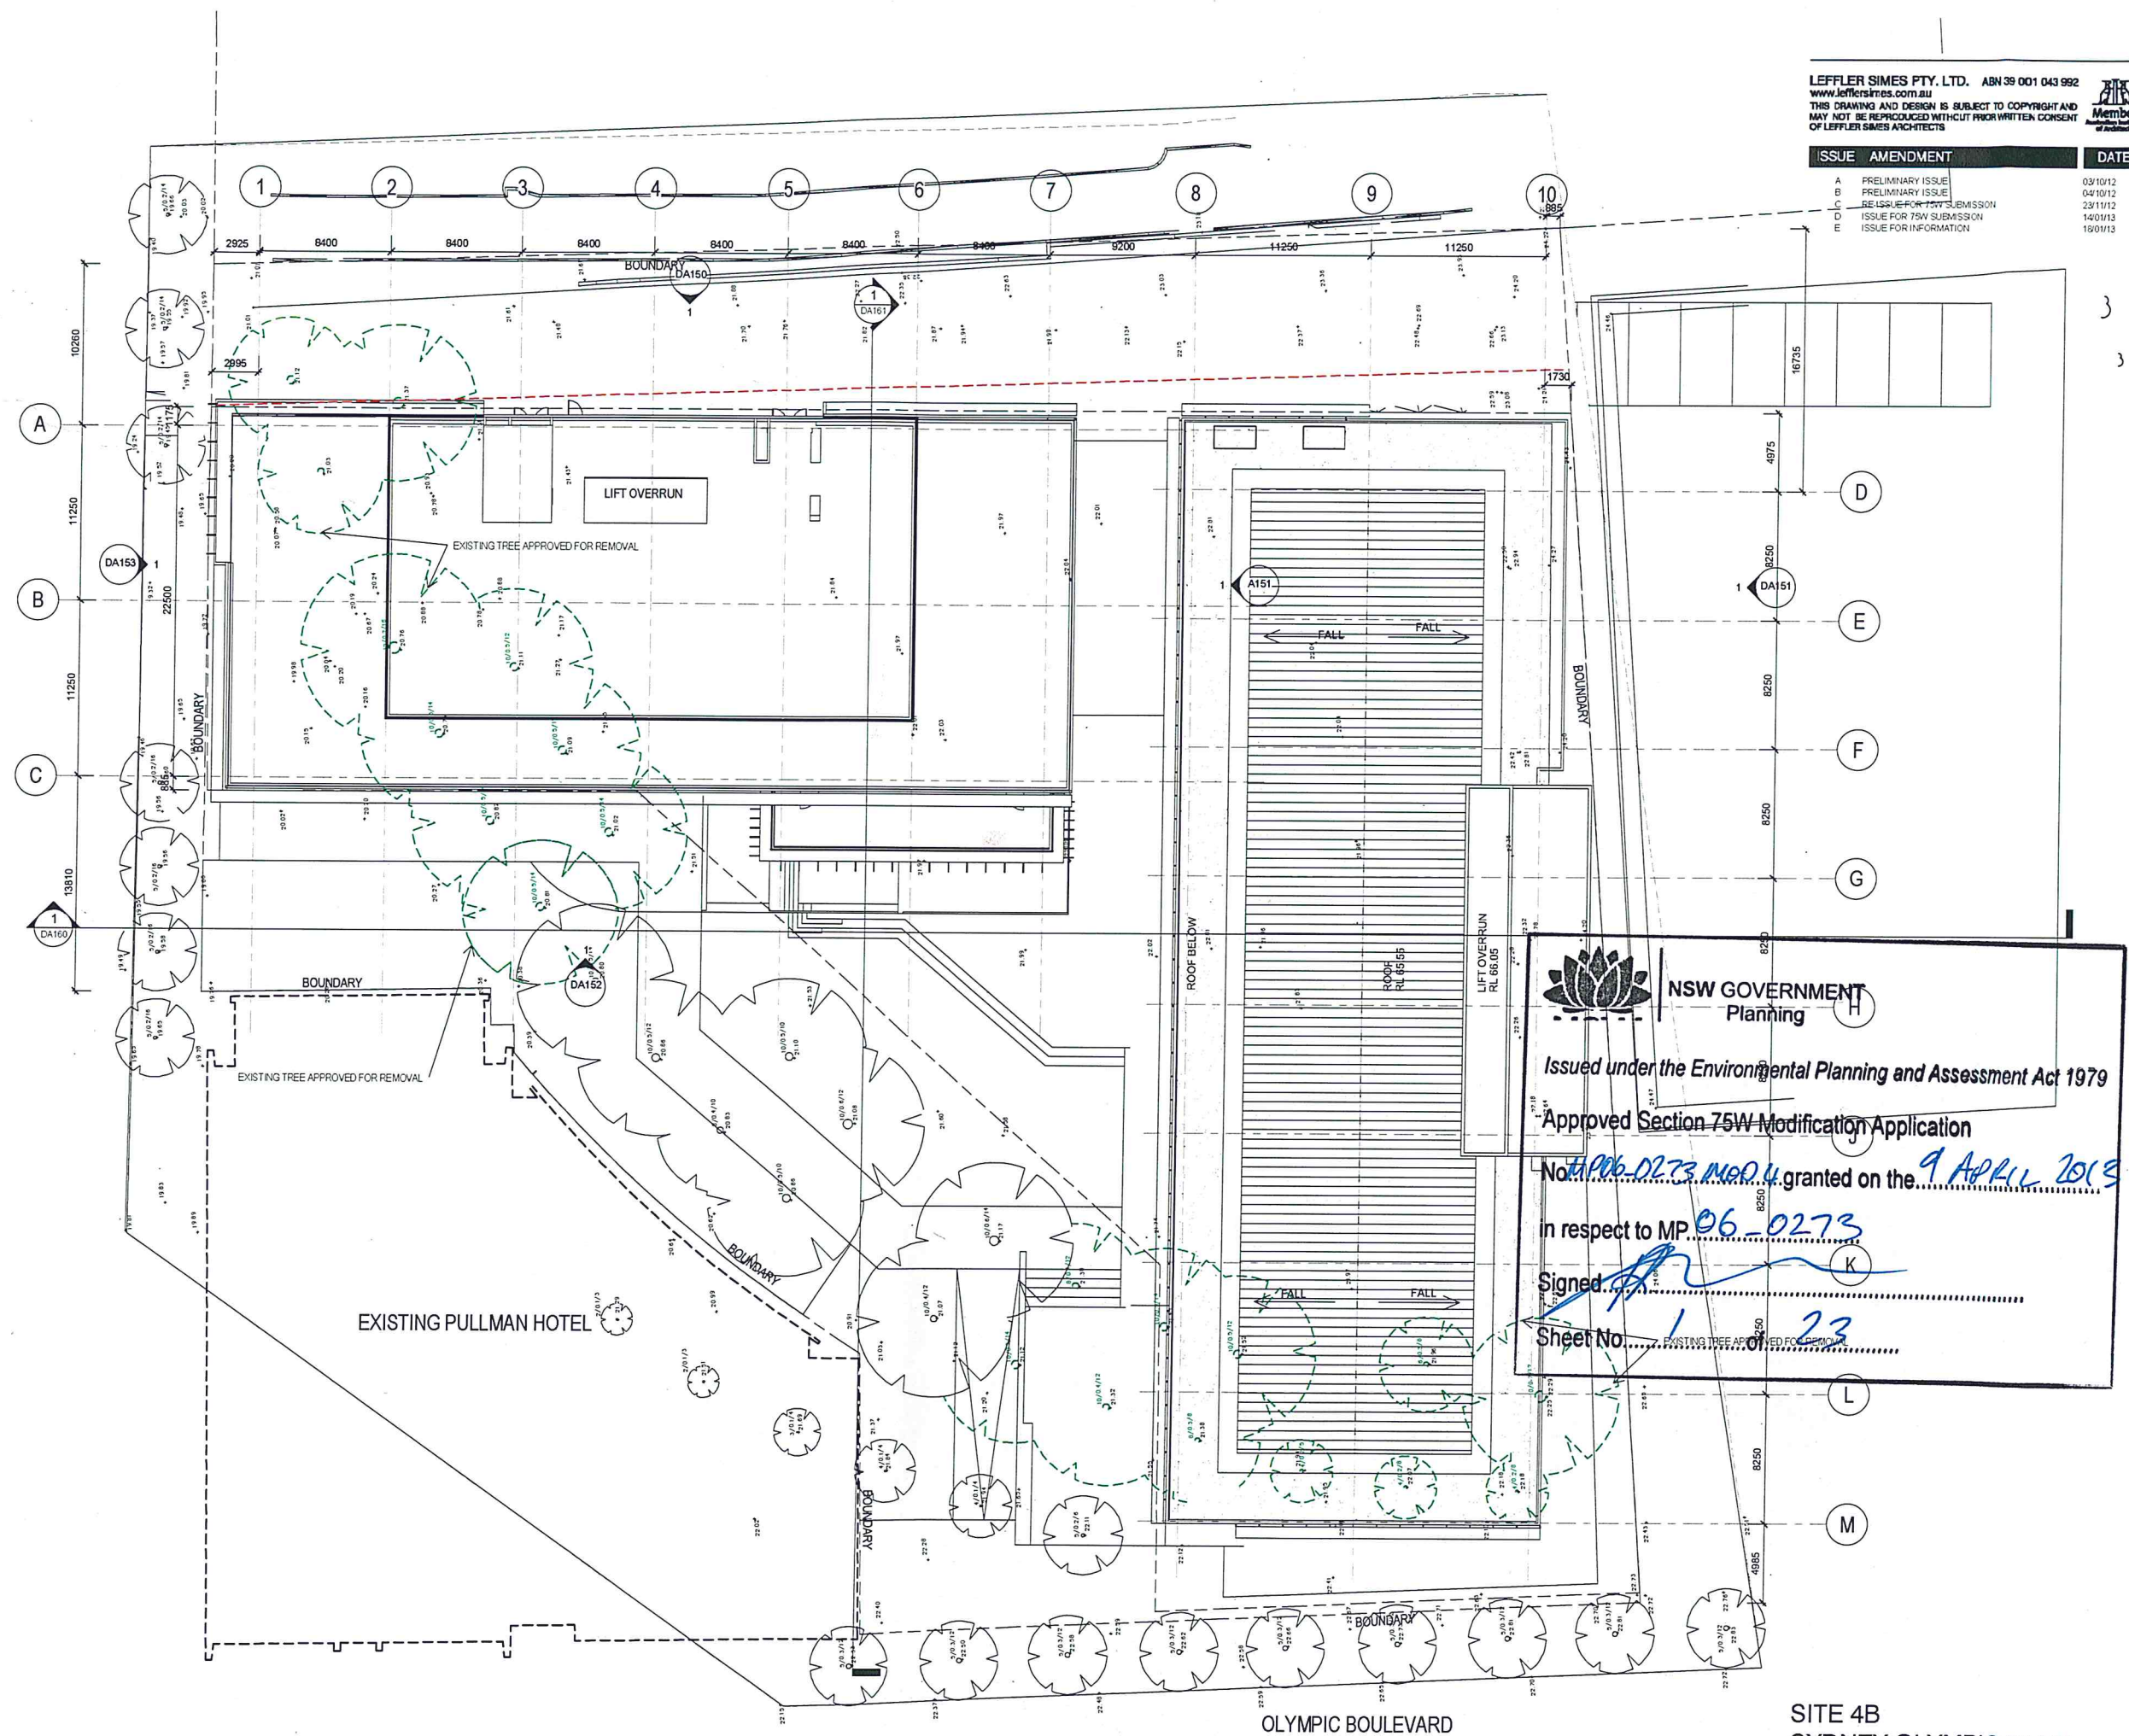

NSW GOVERNMENT Planning

Issued under the Environmental Planning and Assessment Act 1979

Approved Section 75W Modification Application


Notified under the EP&A Act 1979 on the 9 April 2013


In respect to MP 06-0273

Signed: [Signature] K

Sheet No. 1 of 23

1 SITE PLAN
 Scale: 1:200

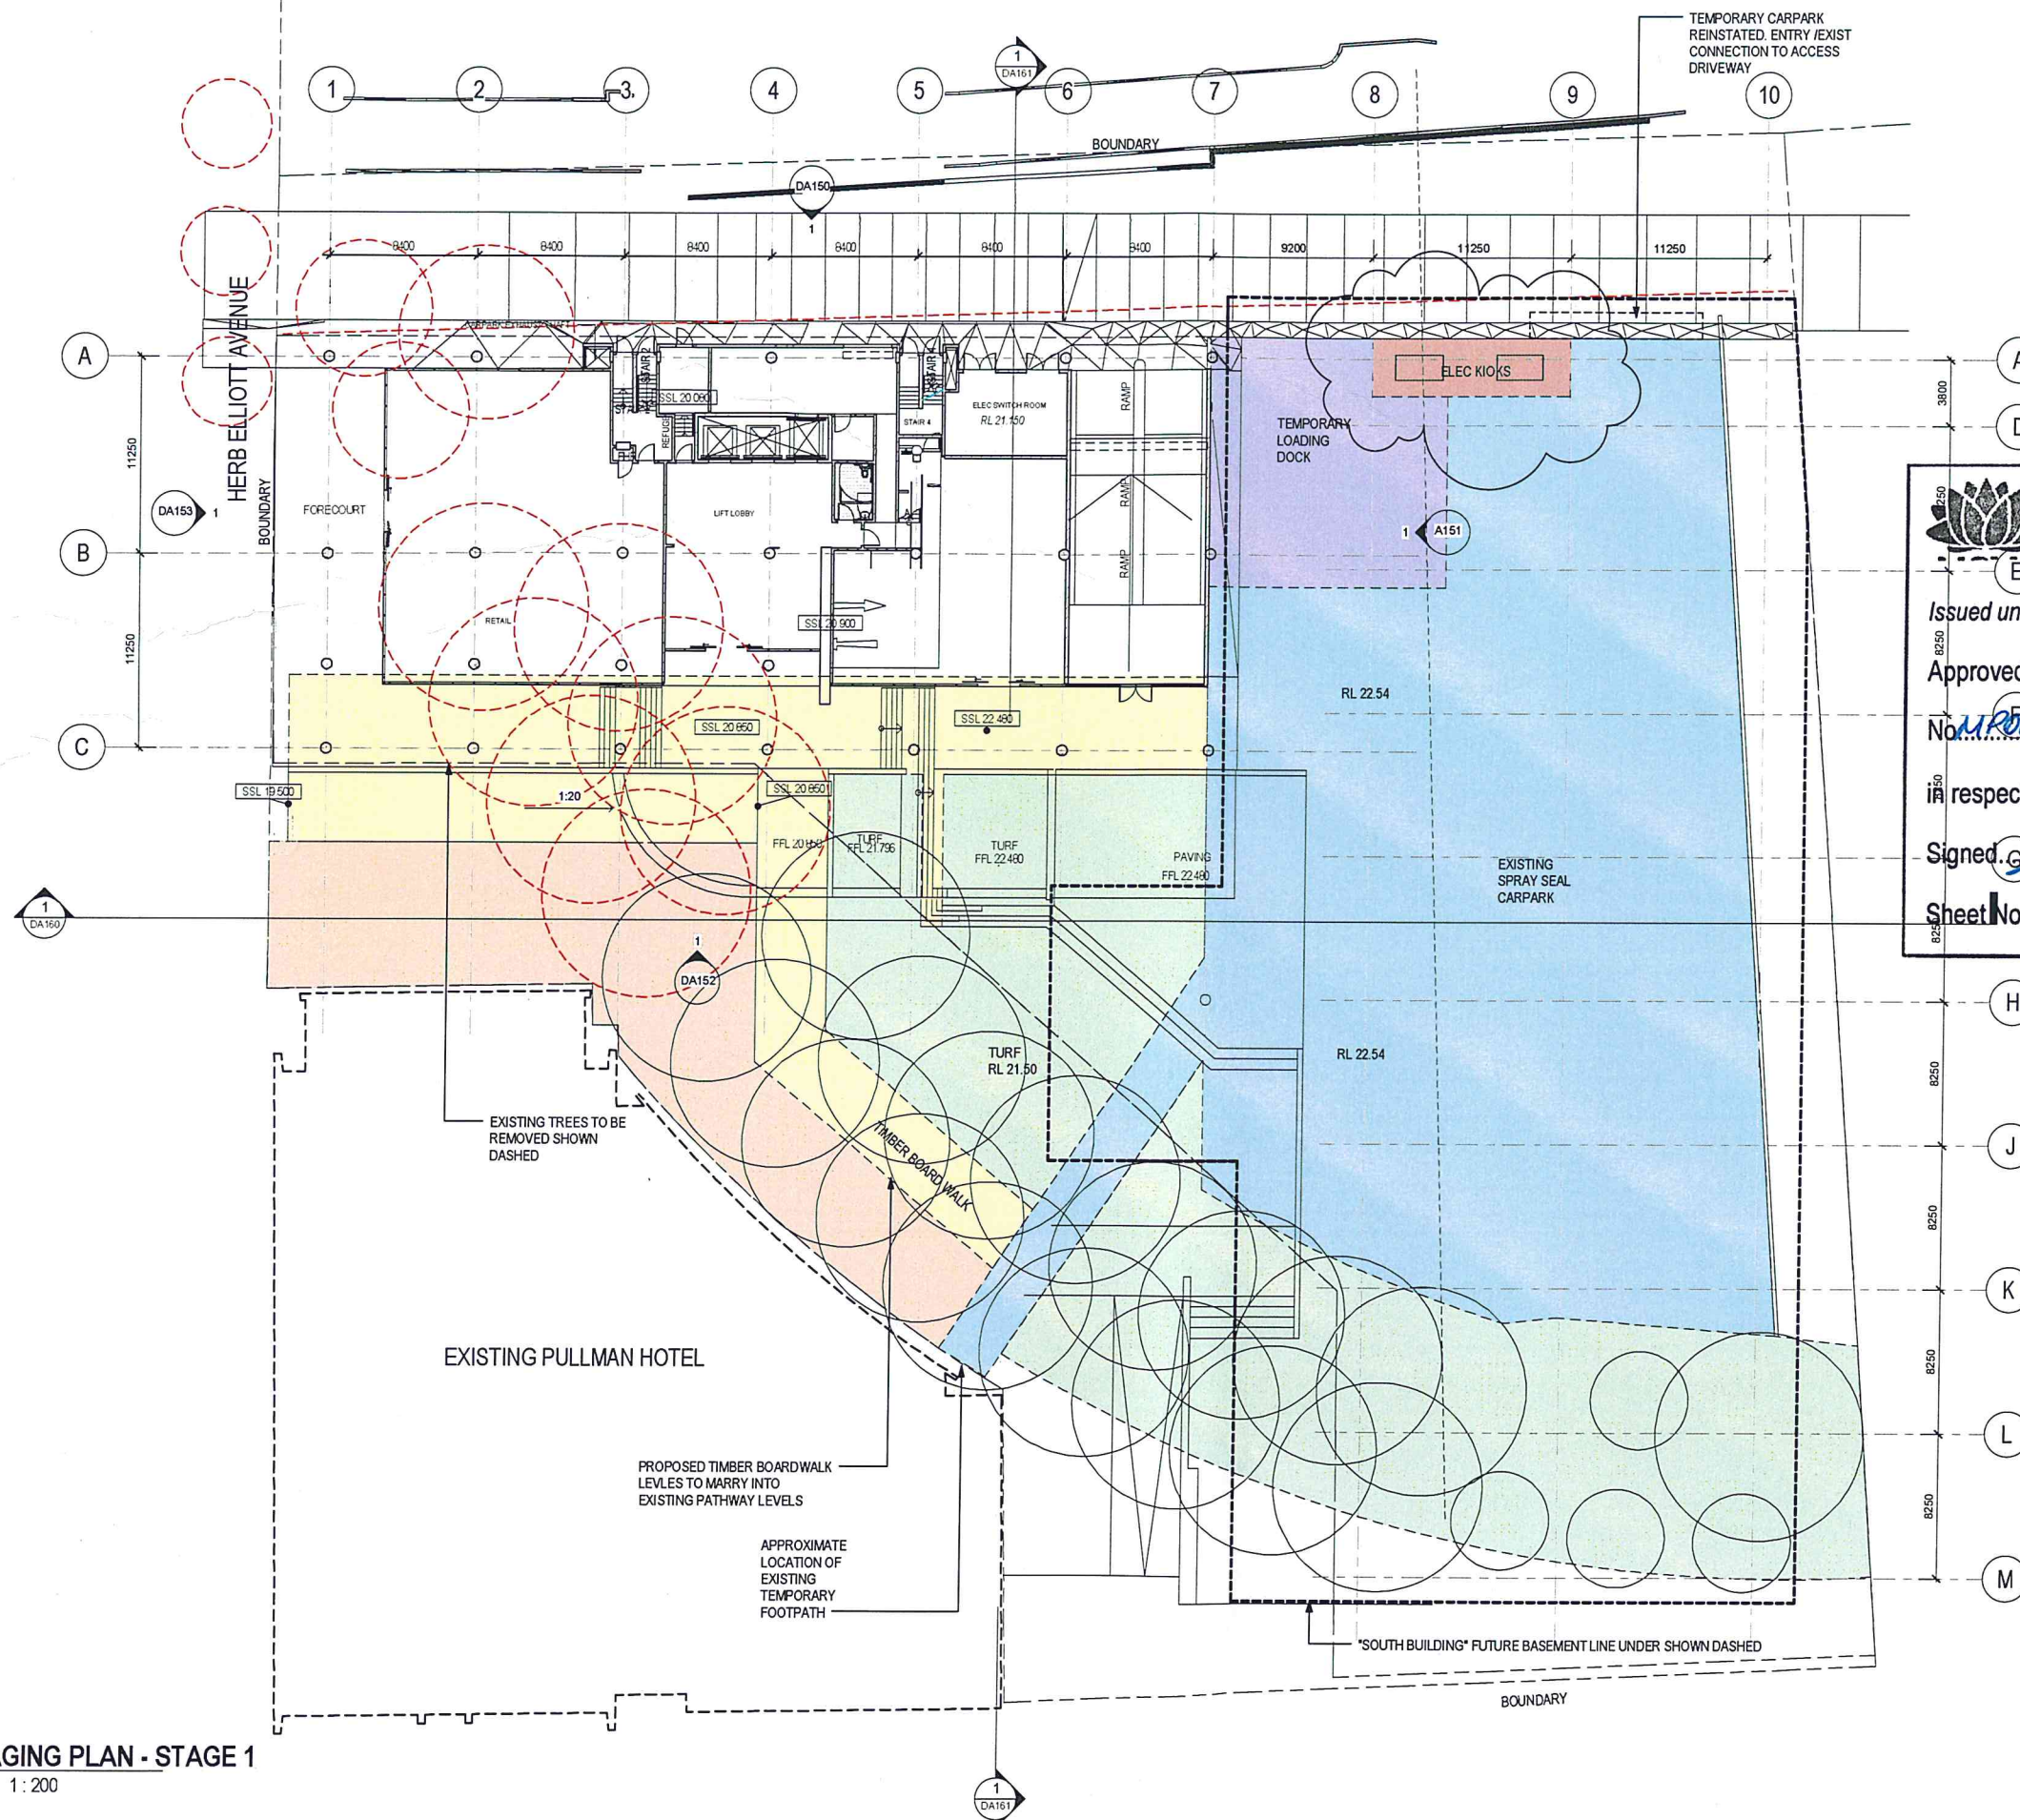

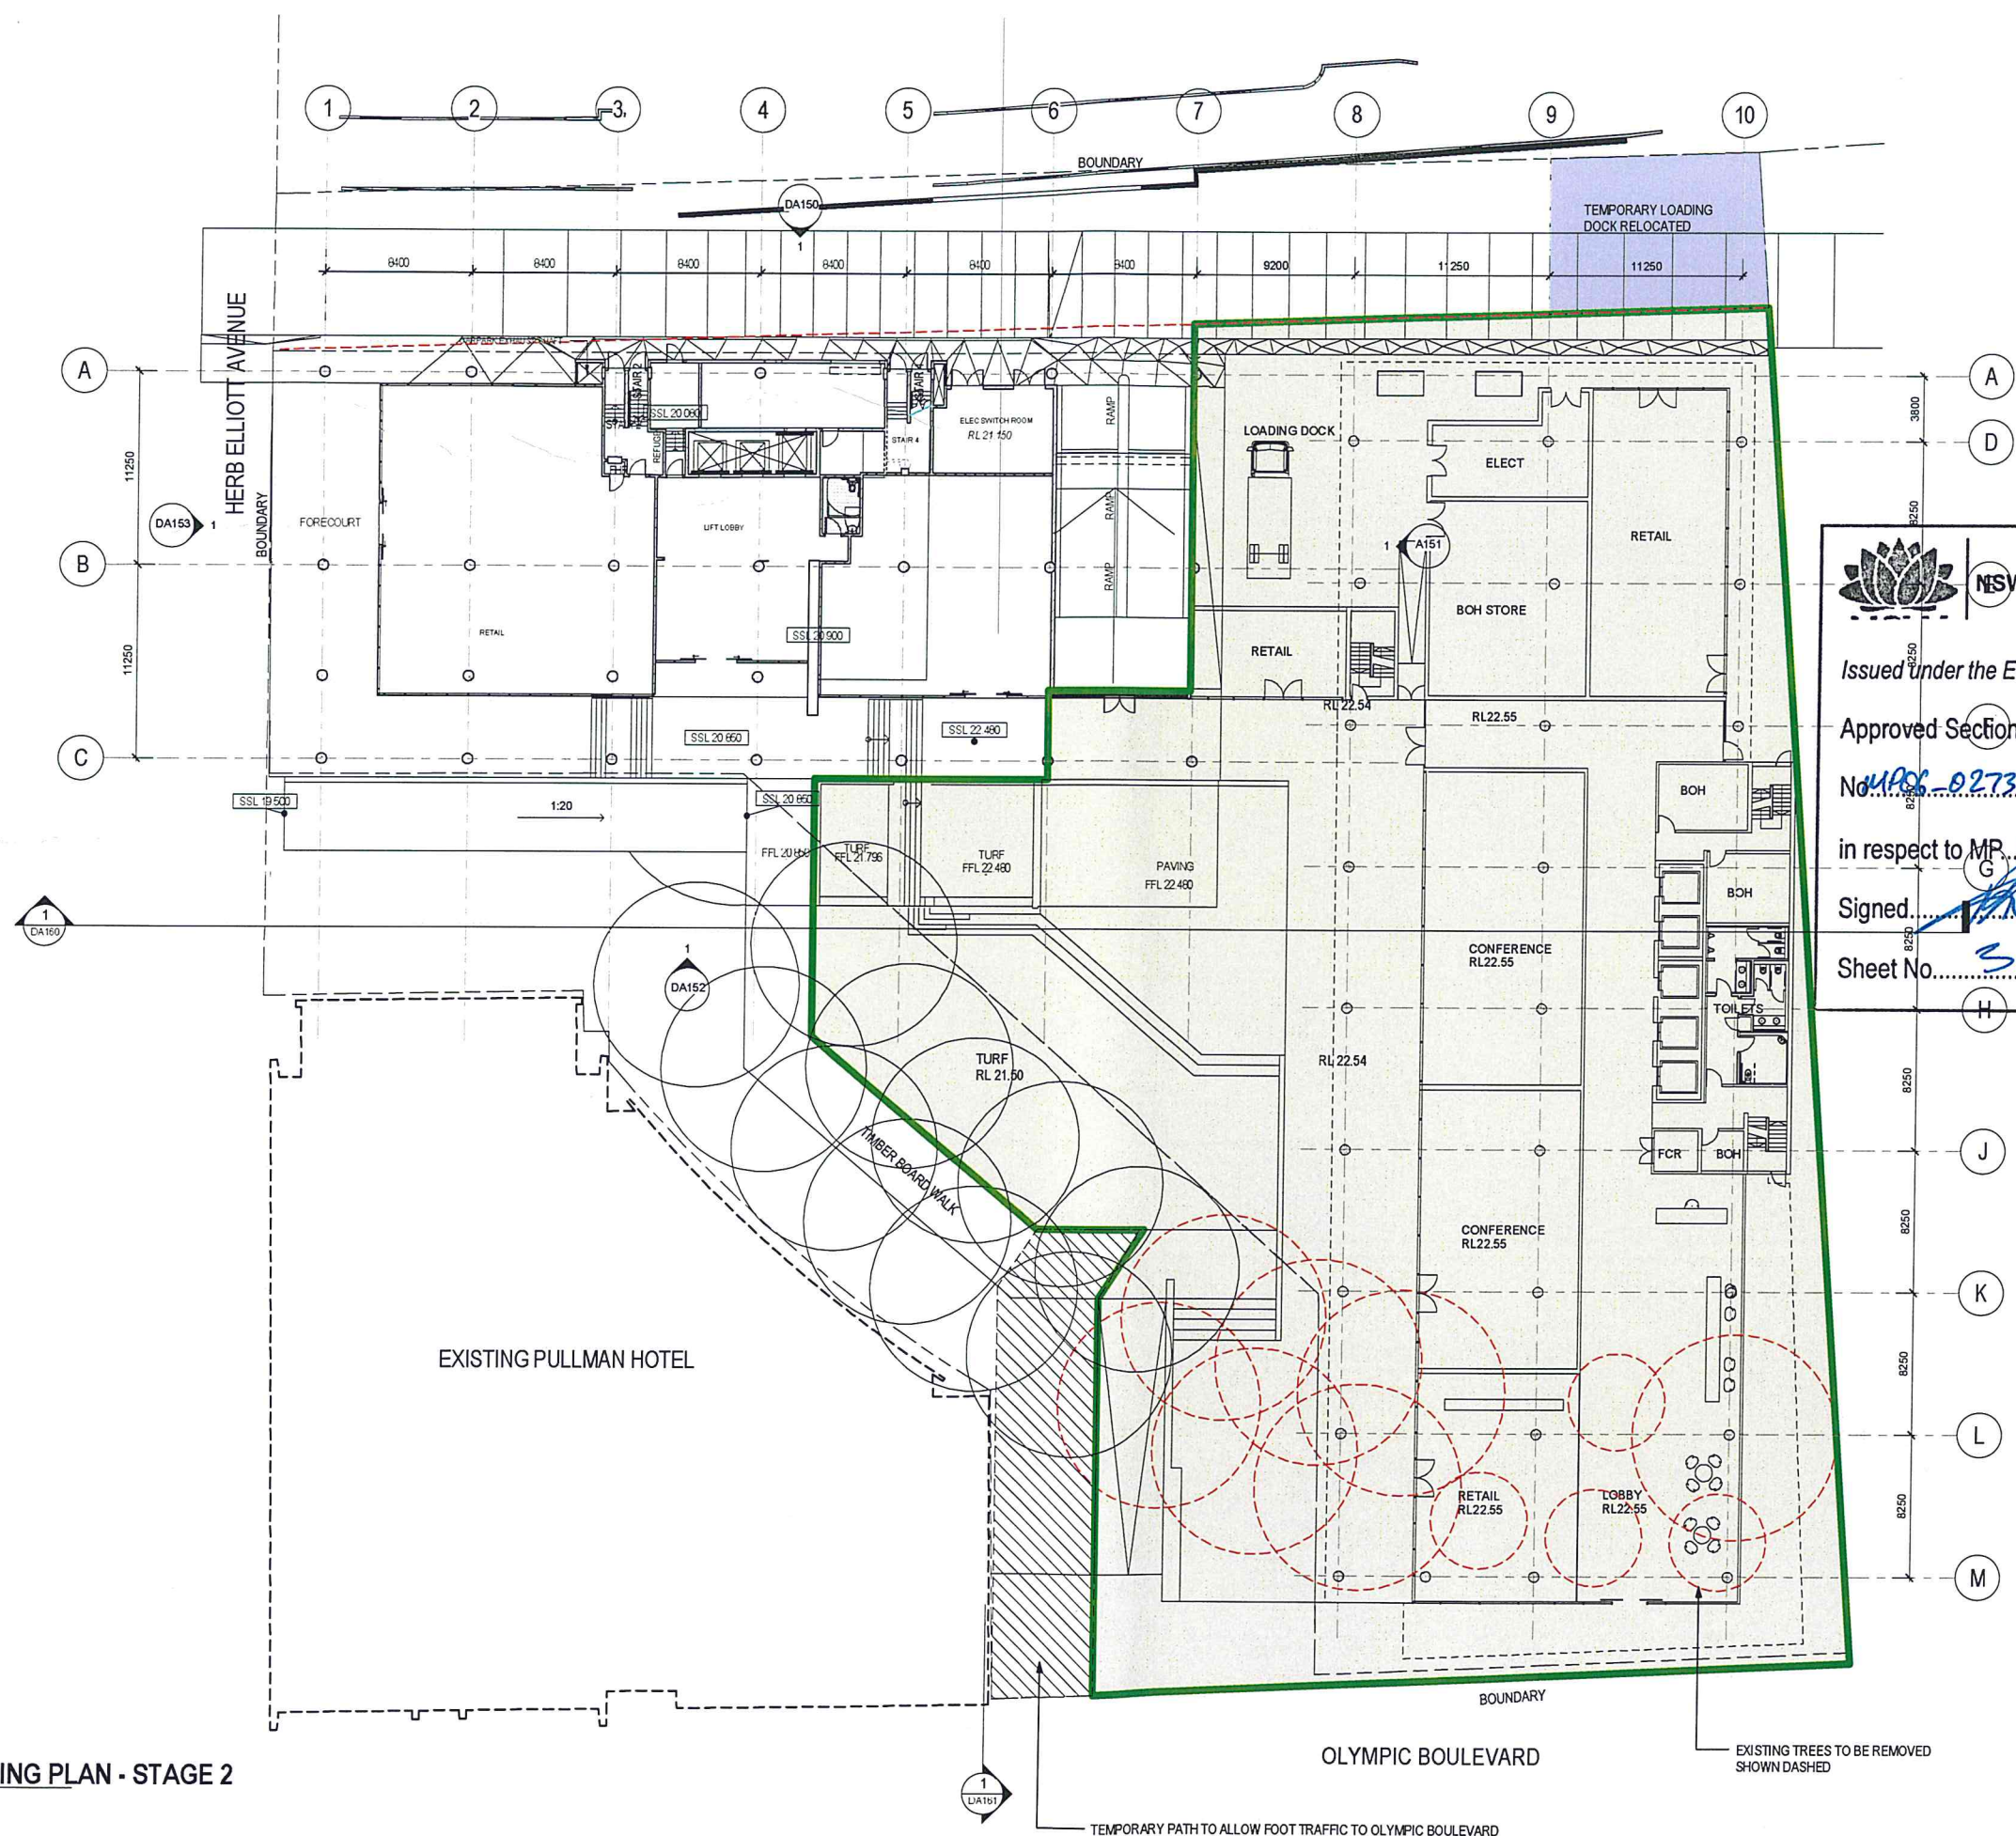

NSW GOVERNMENT Planning

Issued under the Environmental Planning and Assessment Act 1979

Approved Section 75W Modification Application

No. MP 06-0273 MOD 4 granted on the 9 APRIL 2013

in respect to MP 06-0273


Signed [Signature]

Sheet No. 3 of 23

- LEGEND**
- TURF/TEMPORARY LANDSCAPE ZONE
 - CONCRETE / TIMBER IN ACCORDANCE WITH LANDSCAPE PLANS
 - LANDSCAPE IN ACCORDANCE WITH LANDSCAPE PLANS
 - TEMPORARY LOADING DOCK
 - EXISTING SPRAY SEAL CARPARK / PATHWAYS
 - ELECTRICAL KIOSK
 - STAGE 2 SOUTH BUILDING CONSTRUCTION ZONE

1 SITE STAGING PLAN - STAGE 2
 Scale: 1:200

**SITE 4B
 SYDNEY OLYMPIC PARK
 SITE STAGING PLAN -
 STAGE 2**

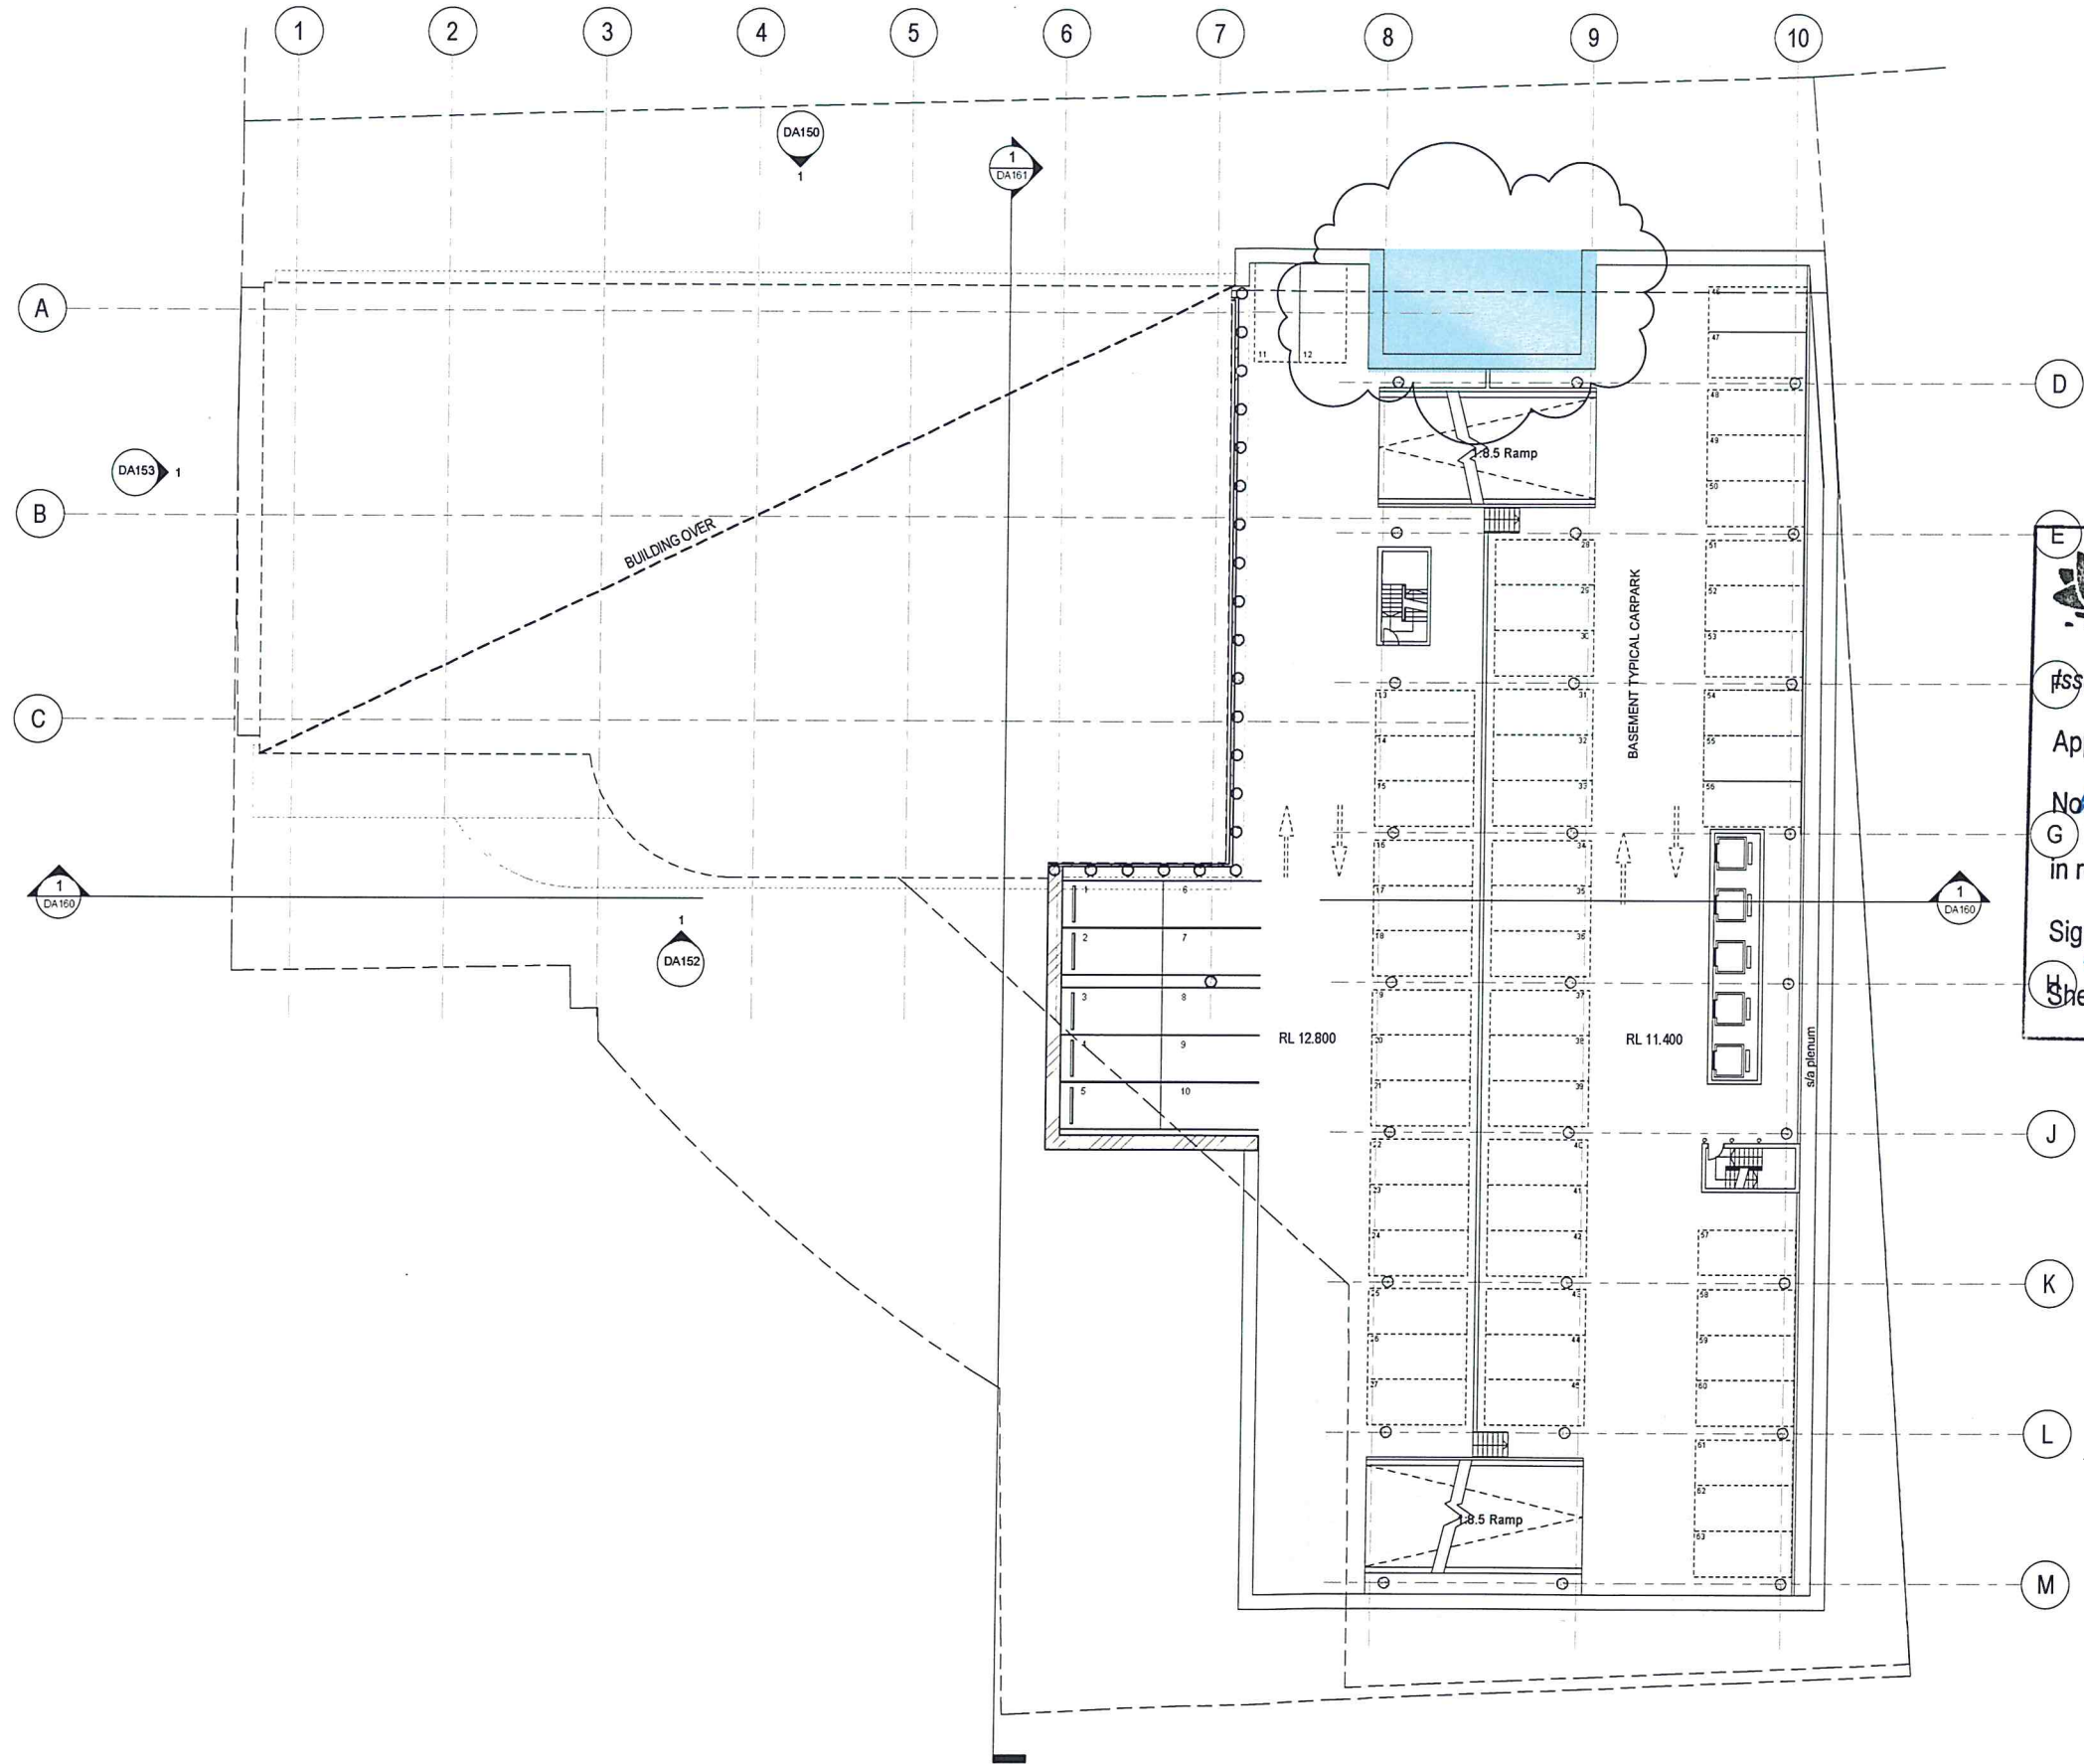

NSW GOVERNMENT
 Planning

Issued under the Environmental Planning and Assessment Act 1979

Approved Section 75W Modification Application

No. MP06-0273 MOD4 granted on the 9 APRIL 2013

In respect to MP 06-0273

Signed [Signature]


Sheet No. 4 of 23

1 BASEMENT 3
 Scale: 1:200

PARKING SCHEDULE

LEVEL	NORTH BUILDING	SOUTH BUILDING
B1 MEZZANINE	-	28
B1	31	34
B2	45	63
B3	-	63
SUBTOTAL	76	128
TOTAL CARS - 274		

SITE 4B
SYDNEY OLYMPIC PARK
BASEMENT B3 PLAN

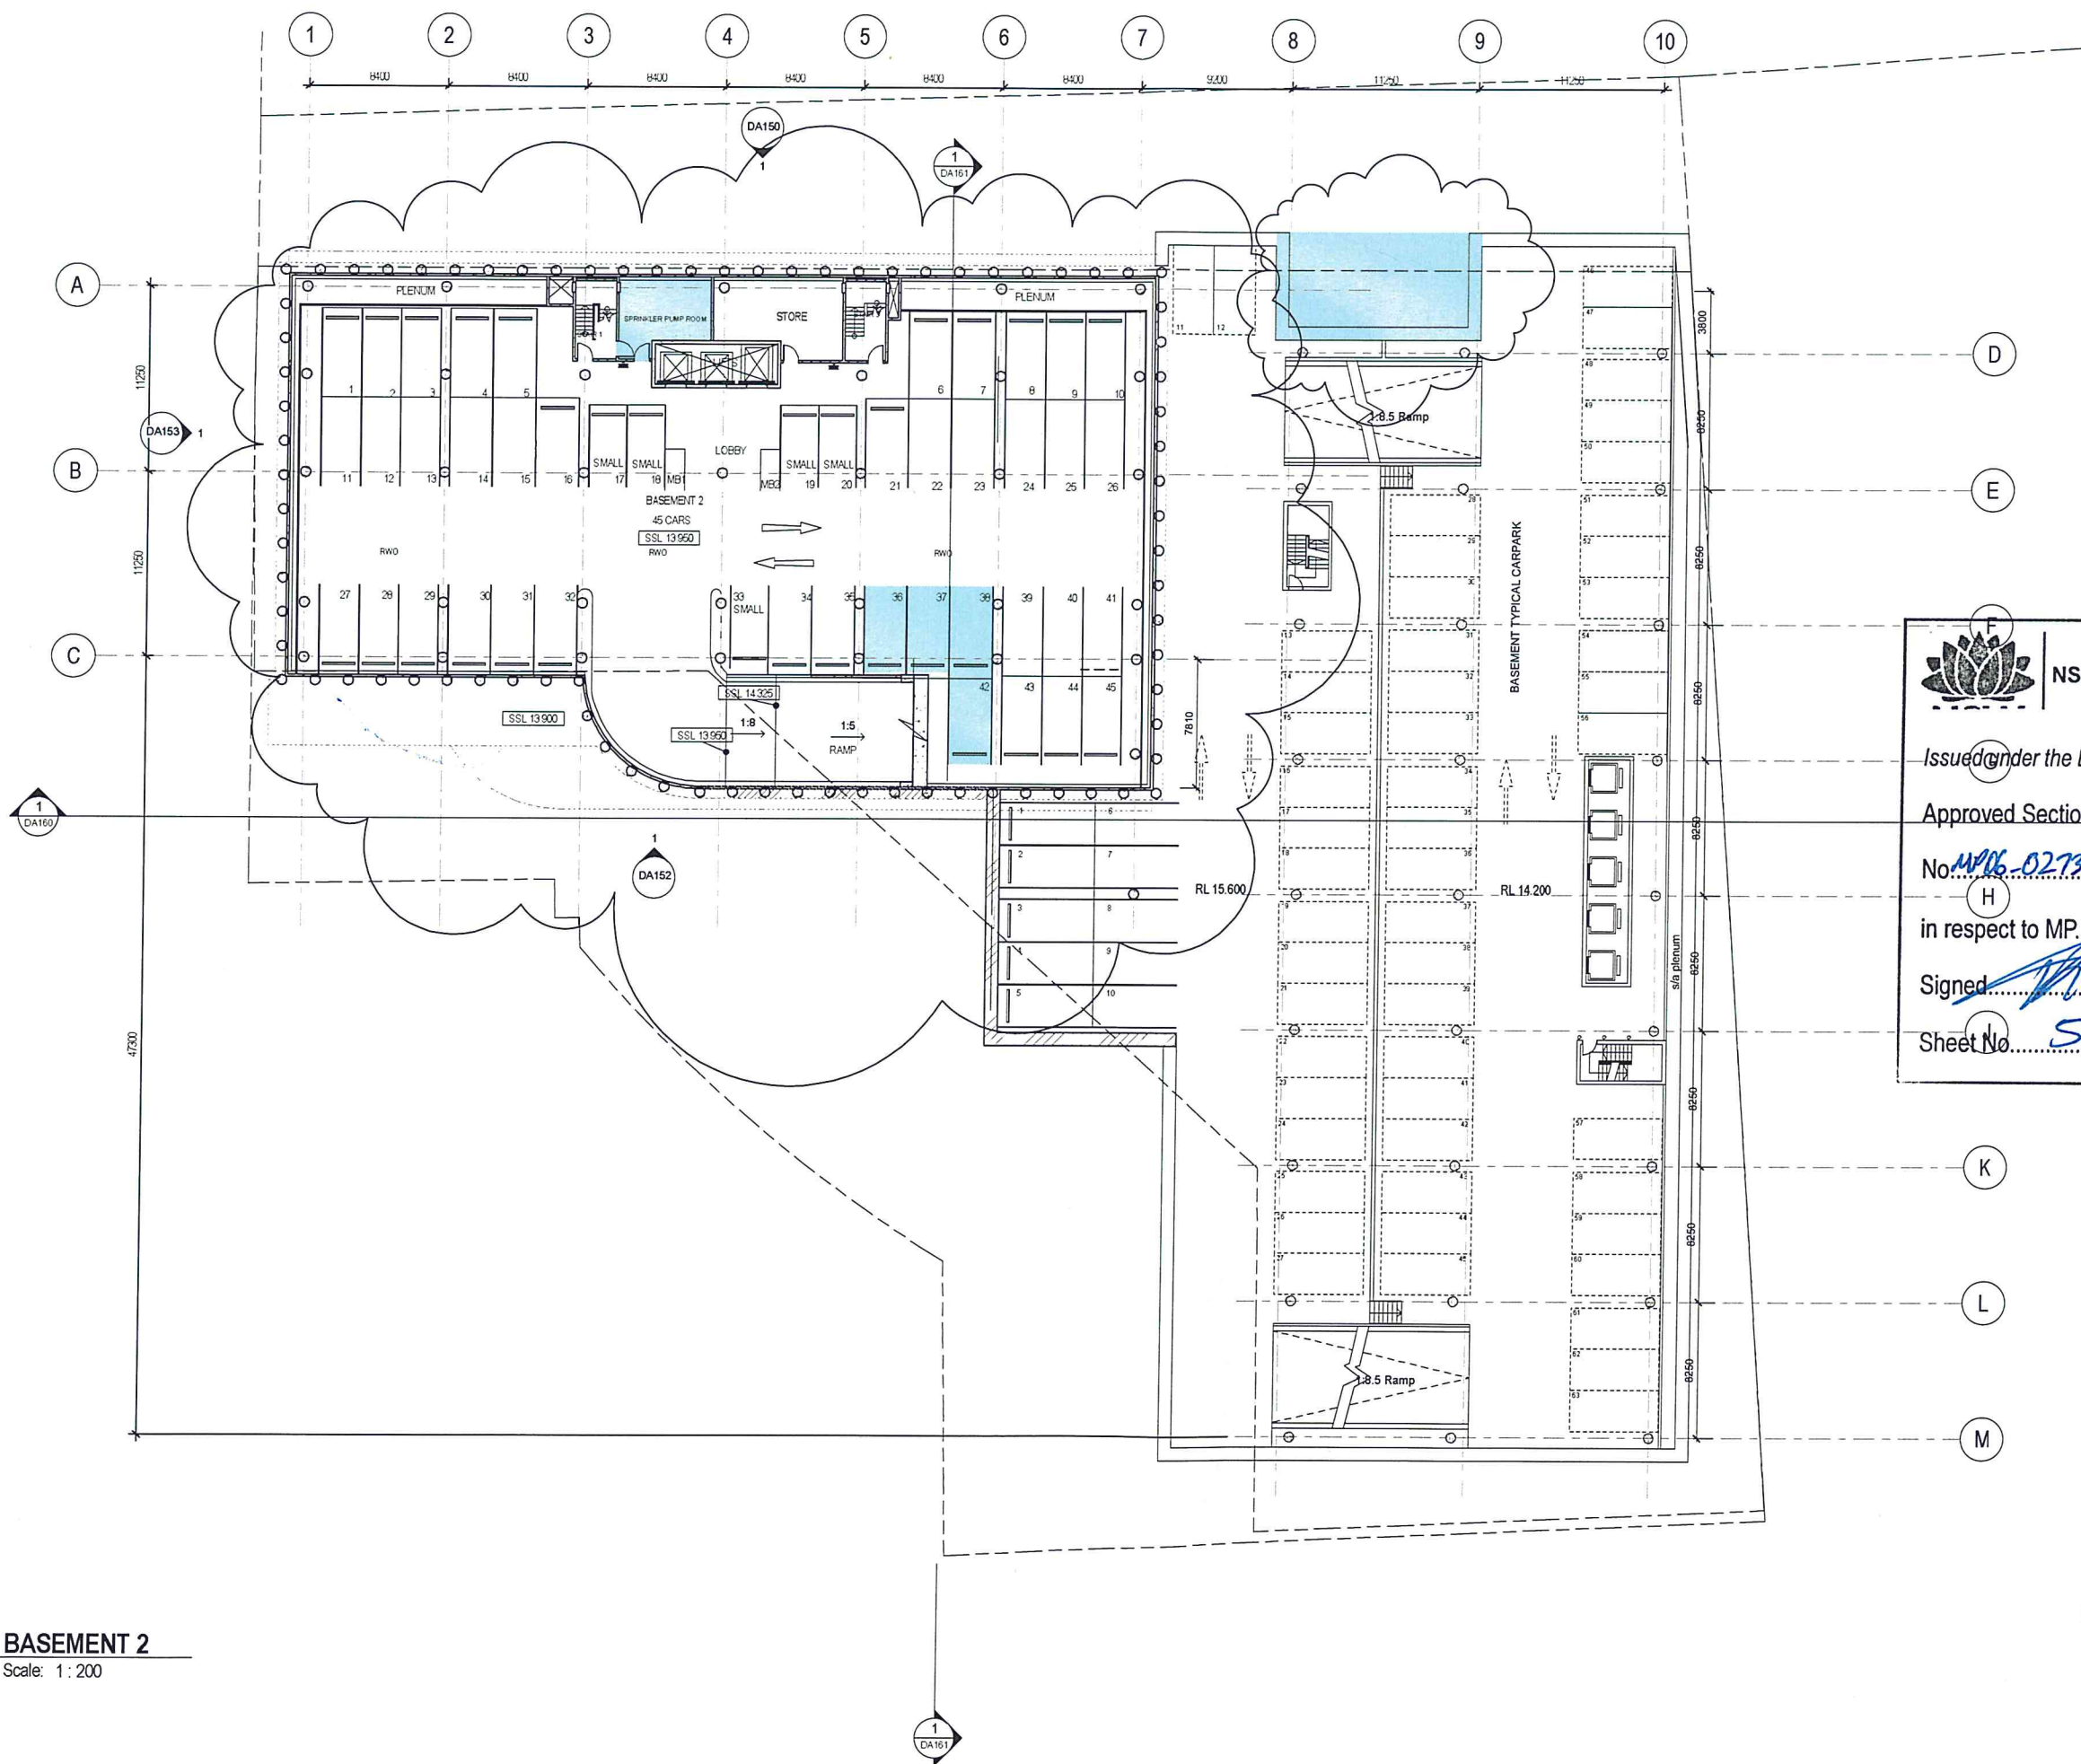

NSW GOVERNMENT
 Planning

Issued under the Environmental Planning and Assessment Act 1979

Approved Section 75W Modification Application

No. MP06-0273 MOD 4 granted on the 9 April 2013

in respect to MP 06-0273

Signed [Signature]


Sheet No. 5 of 23

PARKING SCHEDULE

LEVEL	NORTH BUILDING	SOUTH BUILDING
B1 MEZZANINE	-	28
B1	31	34
B2	45	63
B3	-	63
SUBTOTAL	76	198
TOTAL CARS - 274		

SITE 4B
SYDNEY OLYMPIC PARK
BASEMENT B2 PLAN

1 BASEMENT 2
 Scale: 1:200

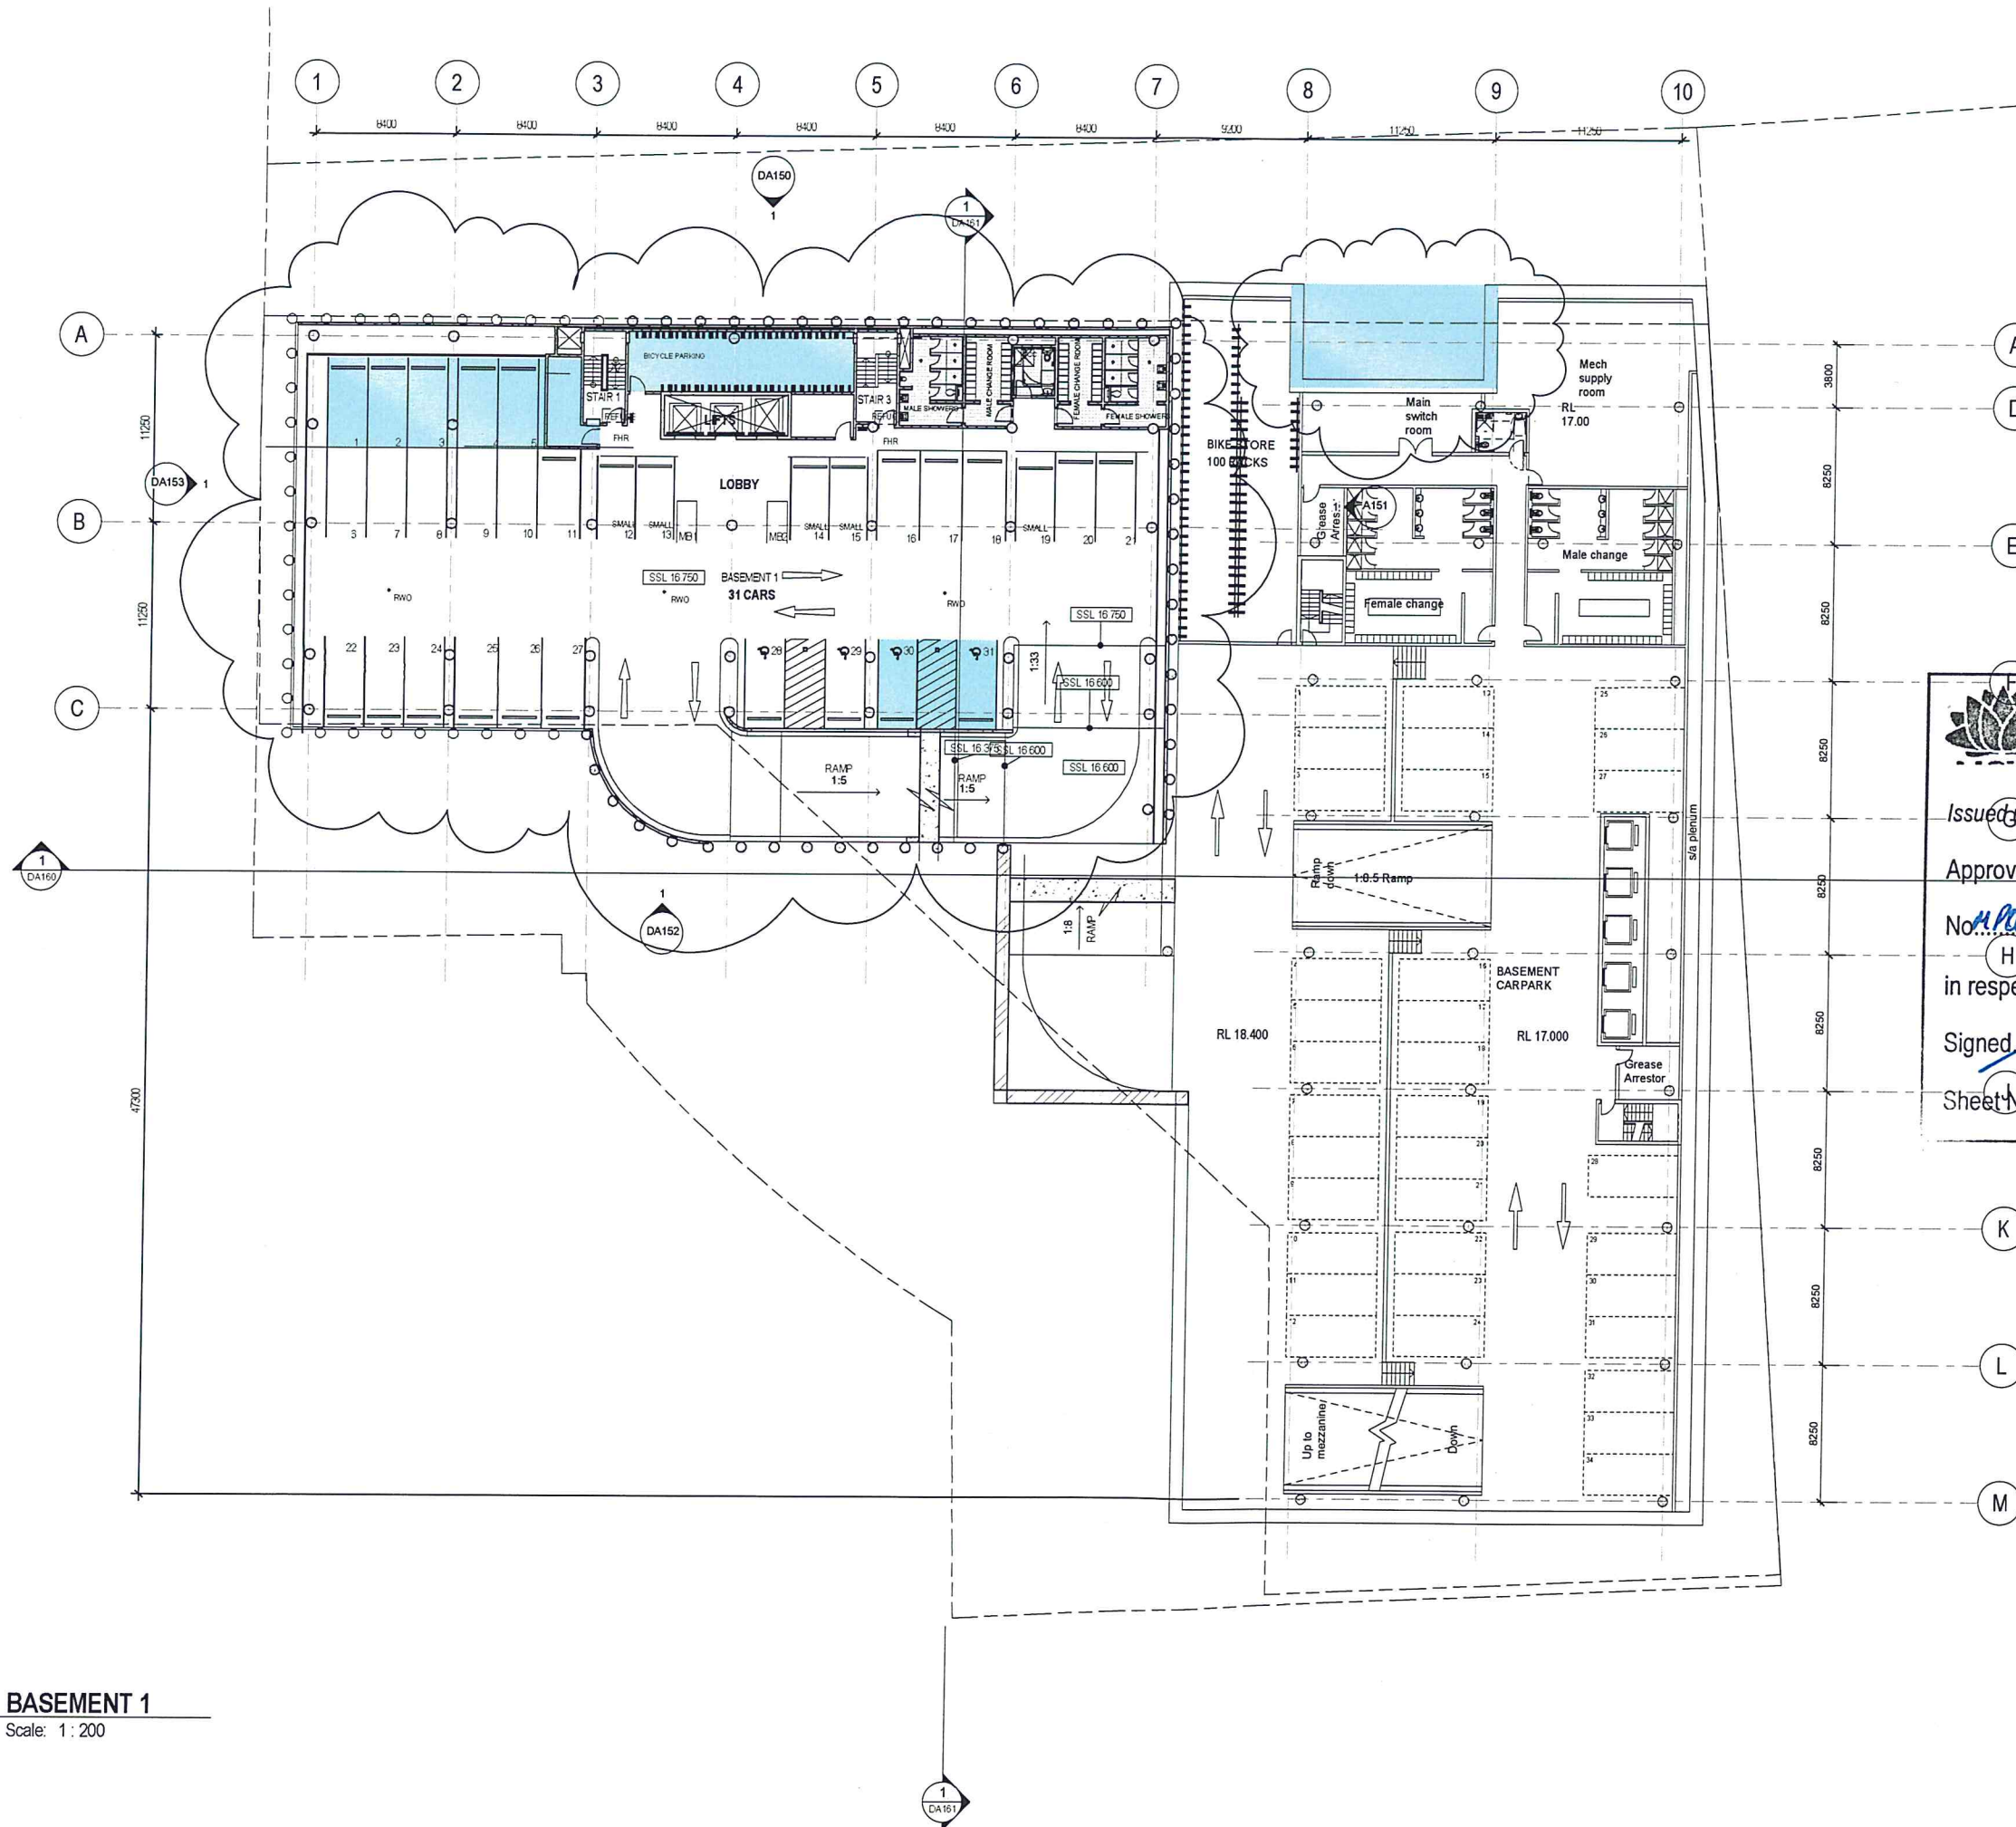

NSW GOVERNMENT Planning

Issued under the Environmental Planning and Assessment Act 1979

Approved Section 75W Modification Application

No. MP06-0273 MOD 4 granted on the 9 APRIL 2013

in respect to MP 06-0273

Signed [Signature]


Sheet No. 6 of 23

PARKING SCHEDULE

LEVEL	NORTH BUILDING	SOUTH BUILDING
B1 MEZZANINE	-	38
B1	31	34
B2	45	63
B3	-	63
SUBTOTAL	76	198
TOTAL CARS - 274		

SITE 4B
 SYDNEY OLYMPIC PARK
 BASEMENT B1 PLAN

1 BASEMENT 1
 Scale: 1:200

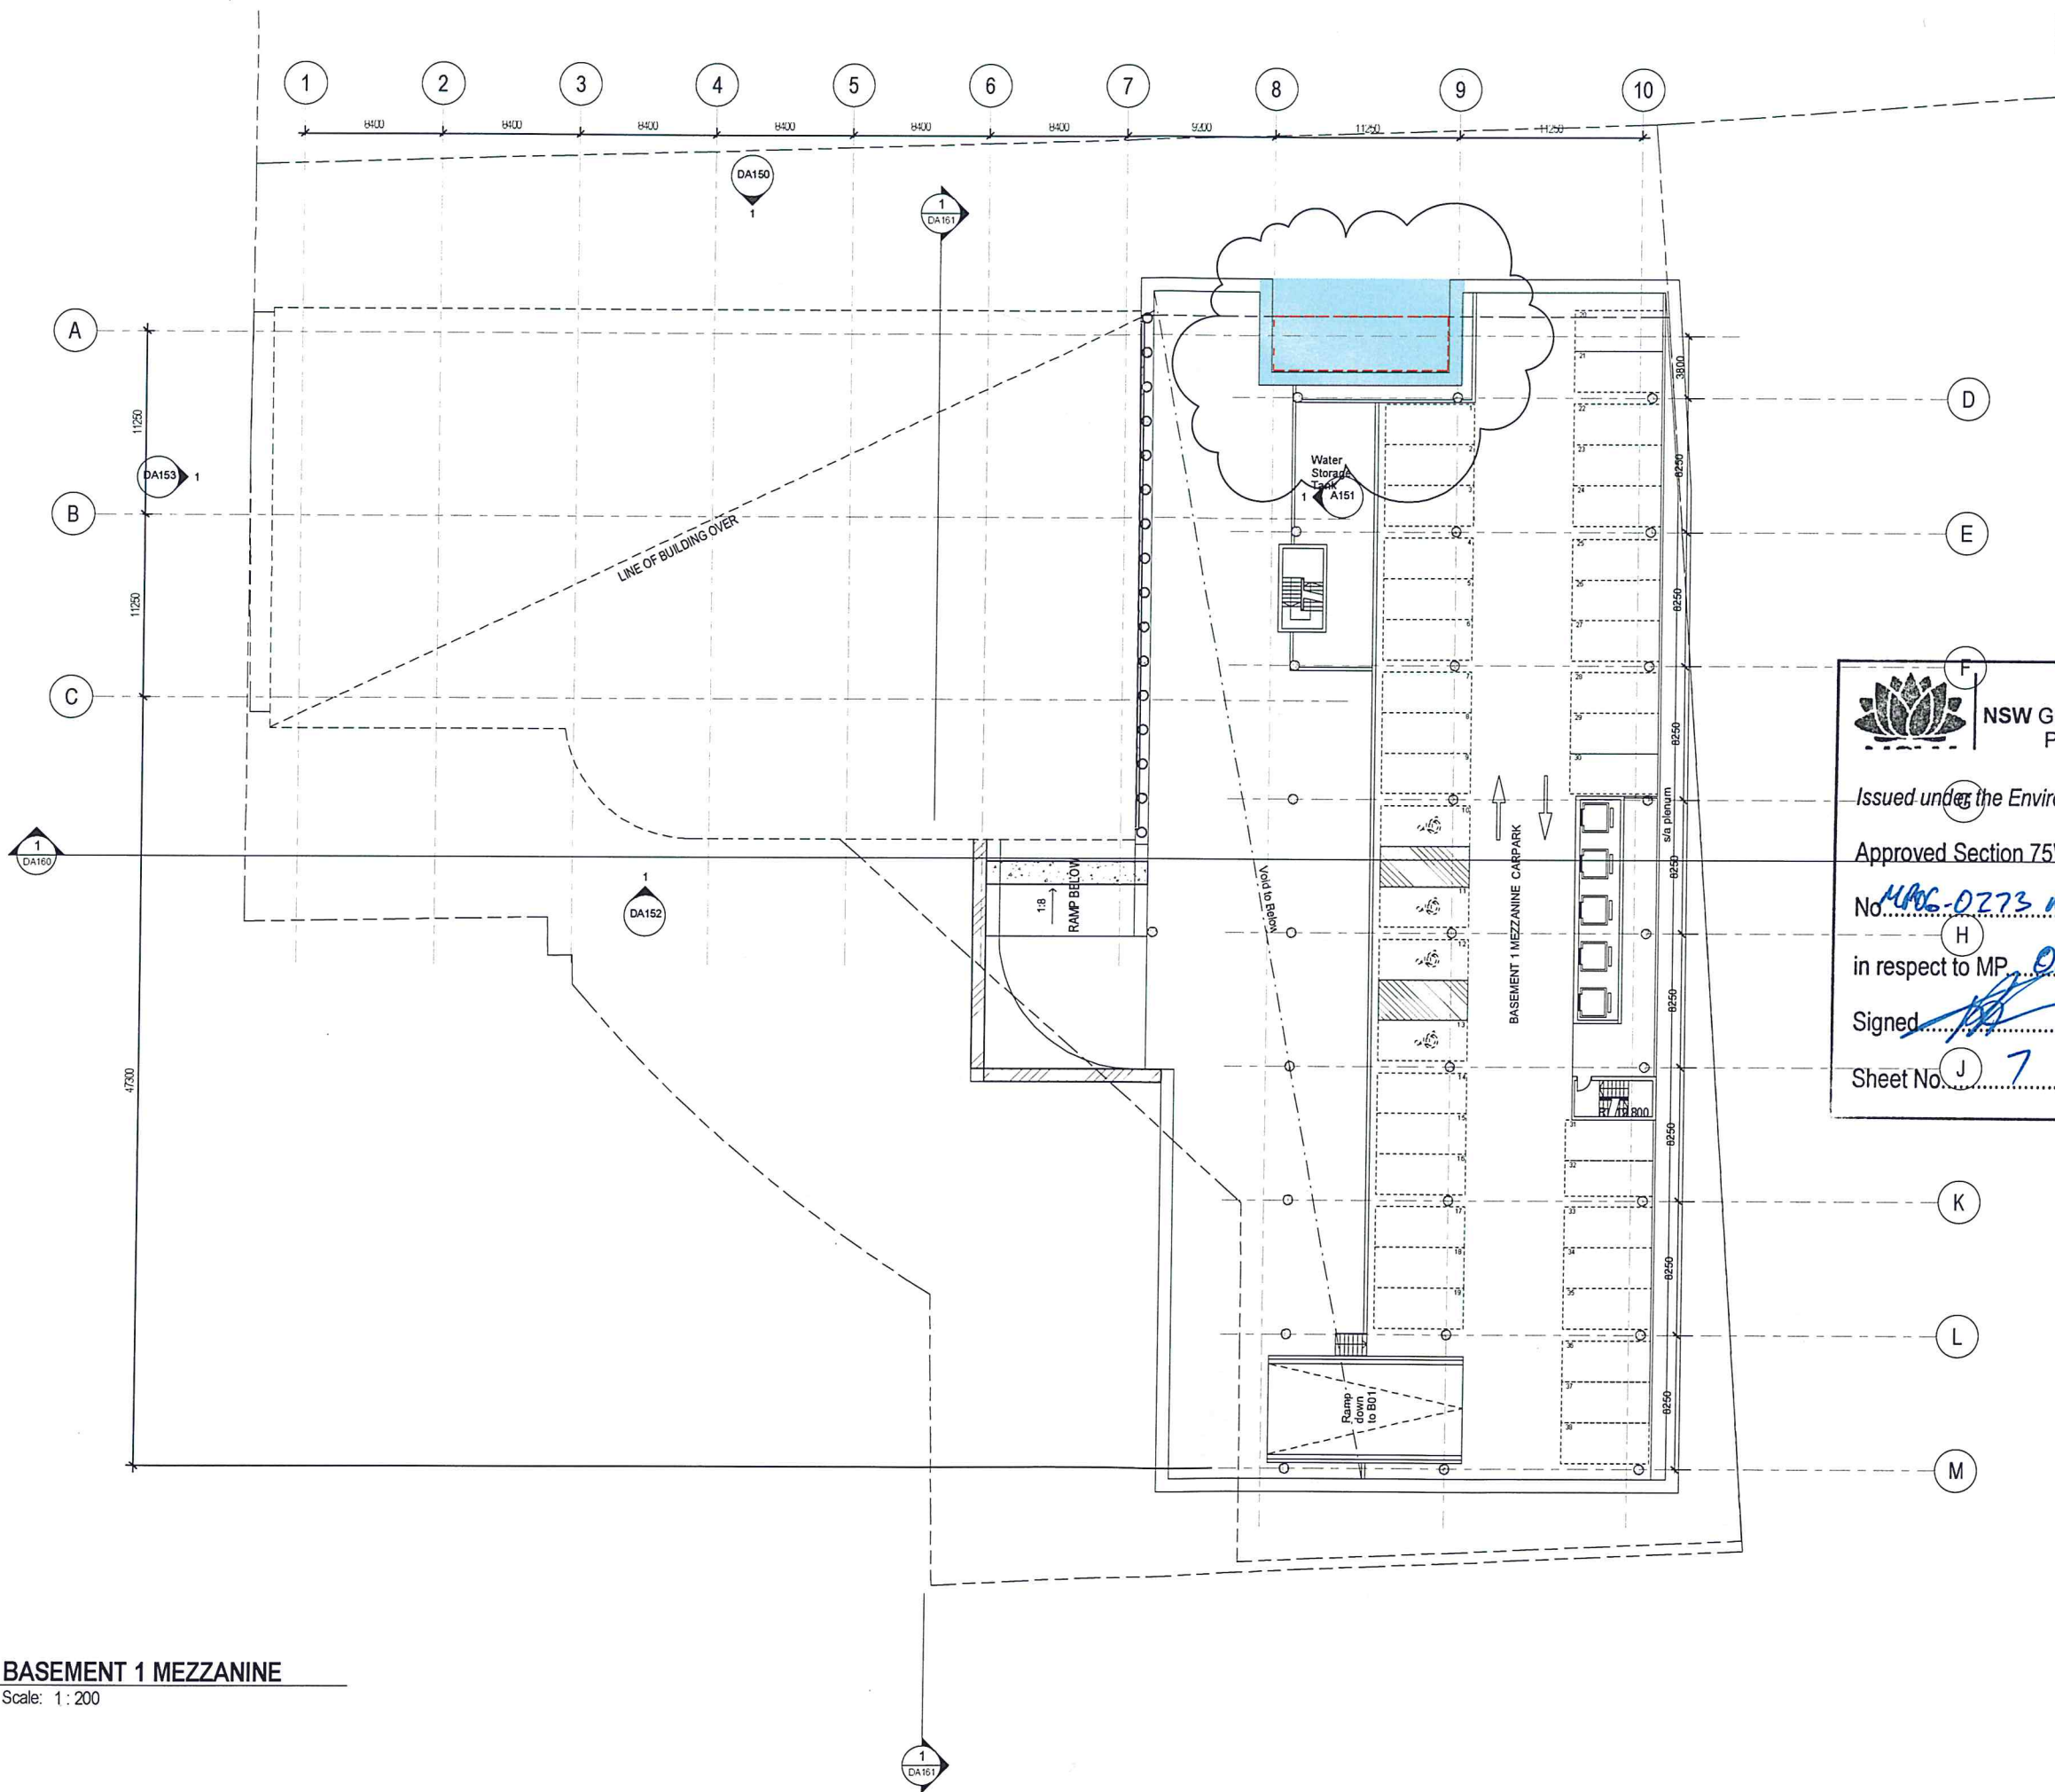

NSW GOVERNMENT Planning

Issued under the Environmental Planning and Assessment Act 1979

Approved Section 75W Modification Application

No. MP06-0273 MOD 4 granted on the 9 APRIL 2013

in respect to MP 06-0273

Signed [Signature]

Sheet No. J 7 of 23

1 BASEMENT 1 MEZZANINE
 Scale: 1:200

PARKING SCHEDULE

LEVEL	NORTH BUILDING	SOUTH BUILDING
B1 MEZZANINE	-	38
B1	31	34
B2	45	60
B3	-	60
SUBTOTAL	76	152
TOTAL CARS - 274		

SITE 4B
SYDNEY OLYMPIC PARK
BASEMENT B1 MEZZANINE
LEFFLER SIMES ARCHITECTS