


ISSUE	AMENDMENT	DATE
A	PRELIMINARY ISSUE	04/10/12
B	ISSUE FOR 75W SUBMISSION	12/10/12
C	ISSUE FOR 75W SUBMISSION	14/01/13
D	ISSUE FOR INFORMATION	18/01/13

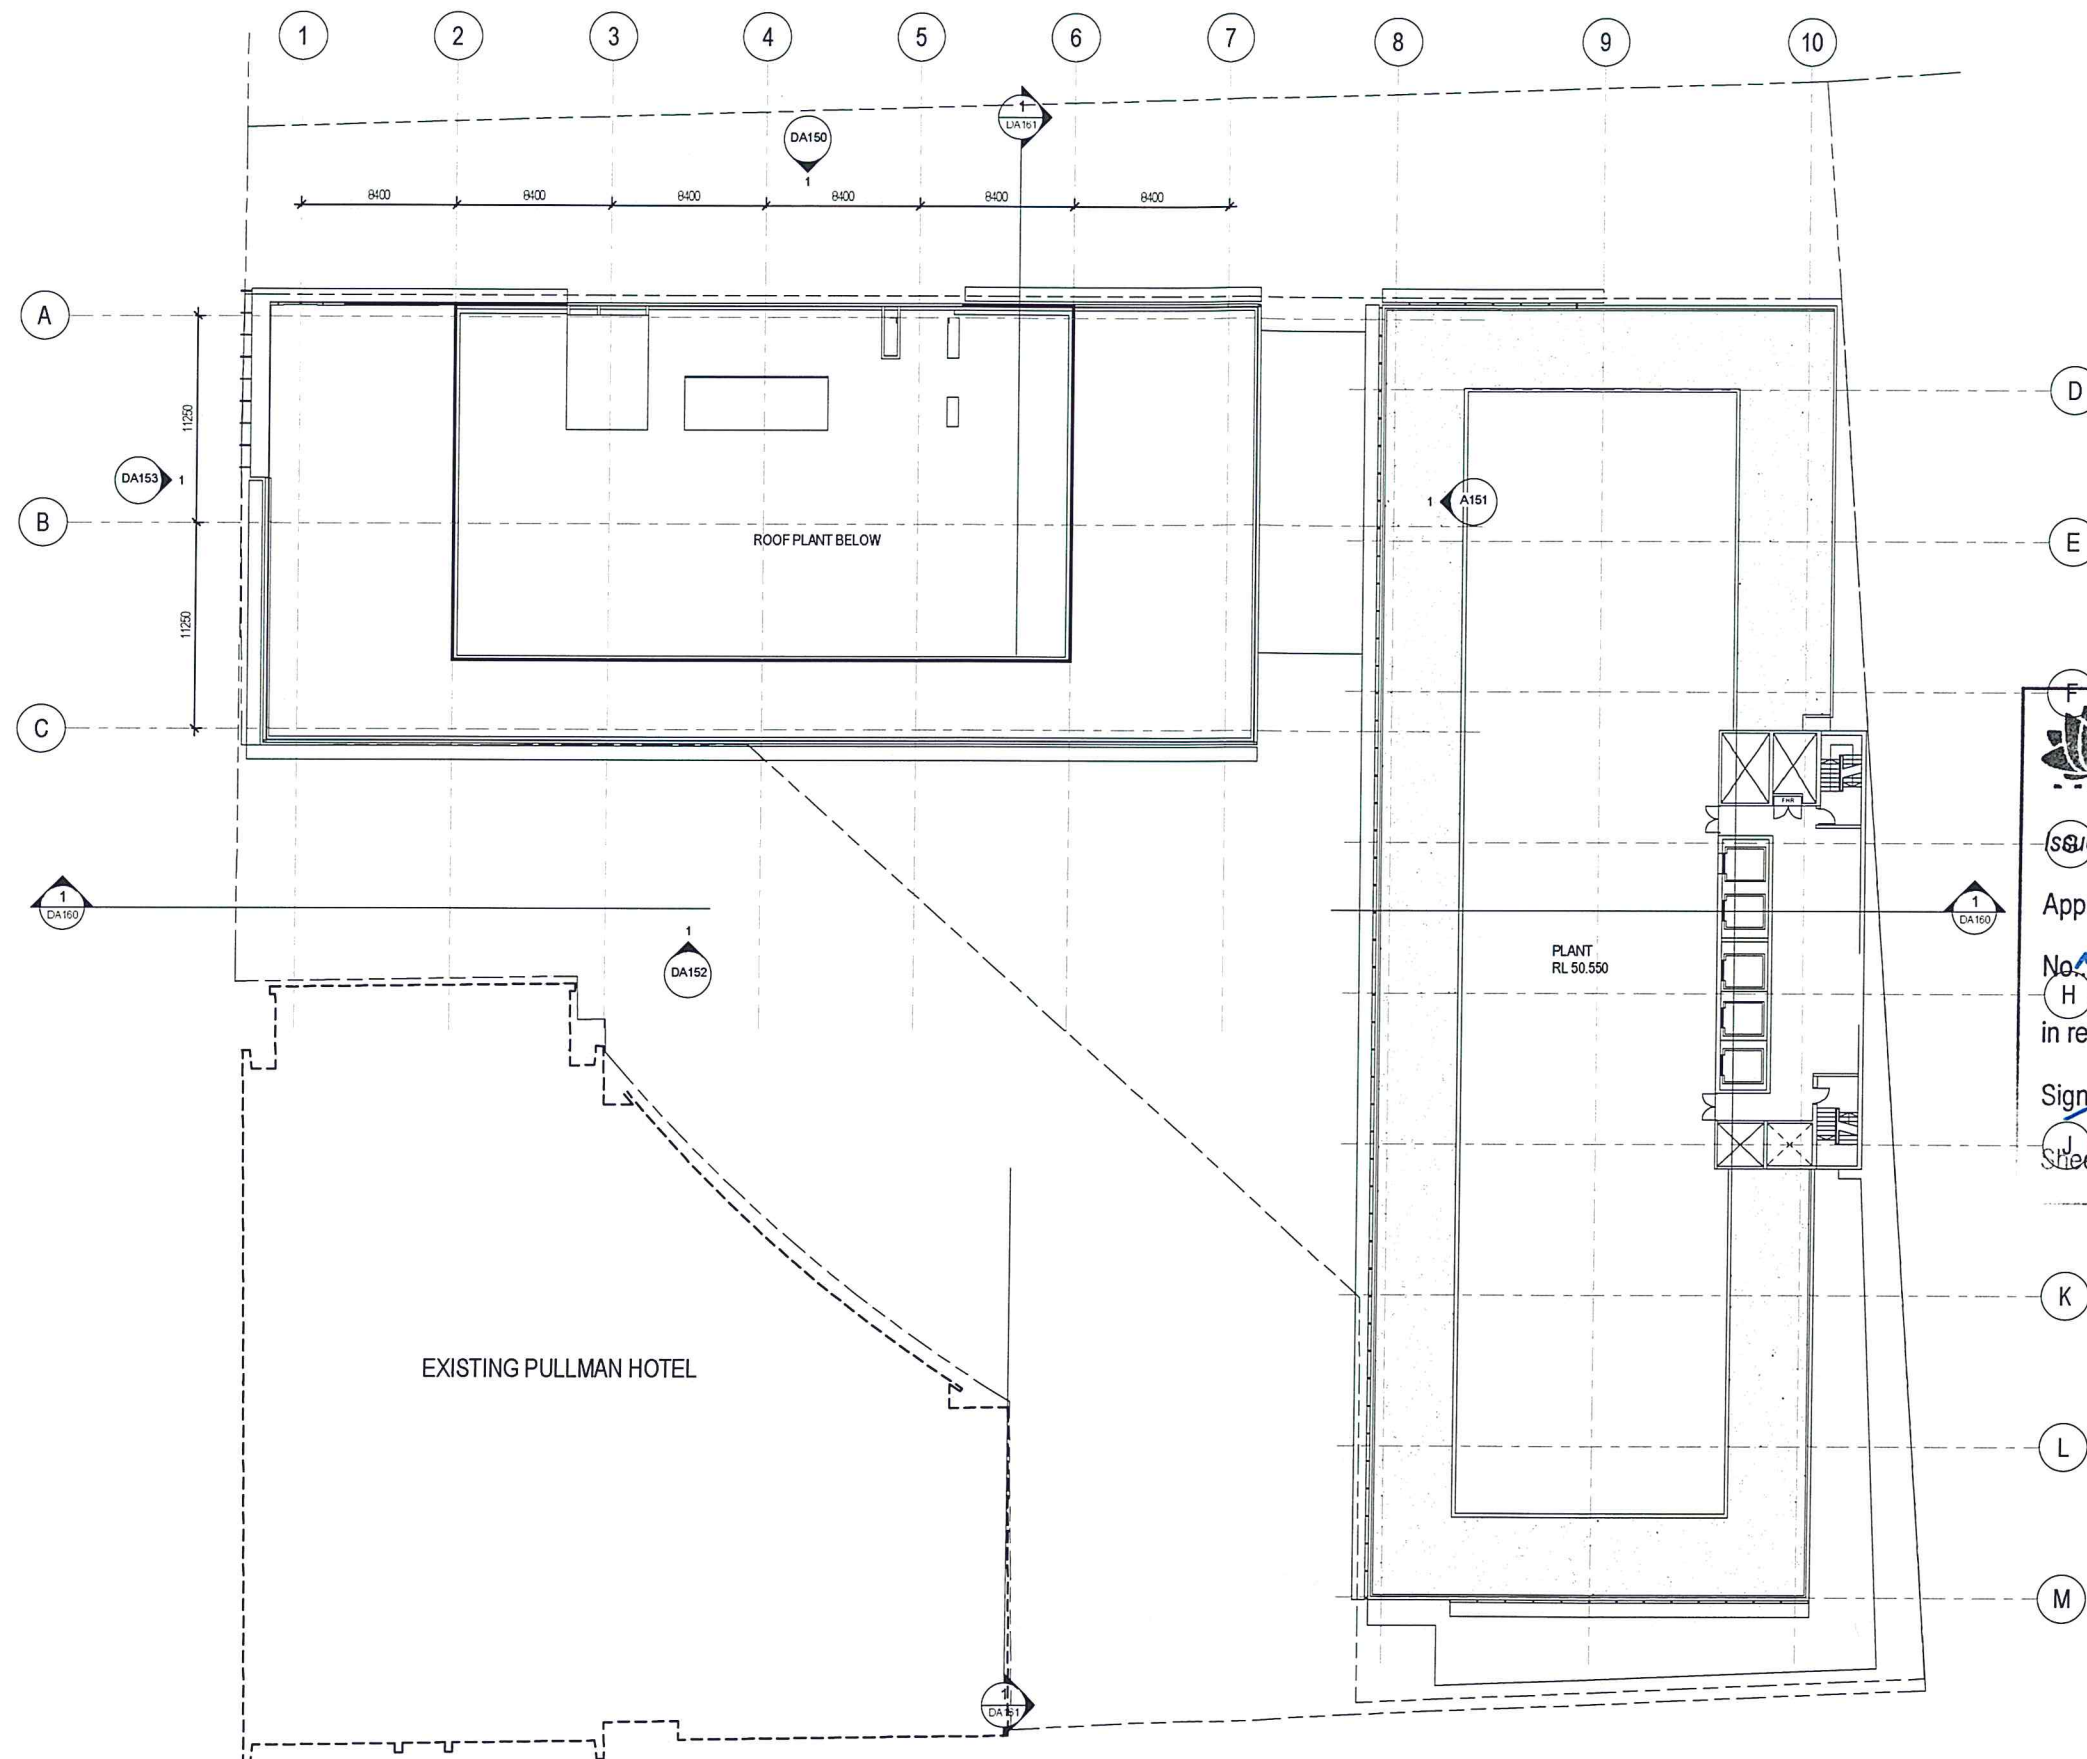

NSW GOVERNMENT
Planning

Issued under the Environmental Planning and Assessment Act 1979

Approved Section 75W Modification Application

No. MP06-0273 MOD4 granted on the 9 April 2013

in respect to MP 06-0273


Signed [Signature]

Sheet No. 16 of 23

1 TENTH FLOOR PLAN
Scale: 1:200

SITE 4B
SYDNEY OLYMPIC PARK
TENTH FLOOR PLAN



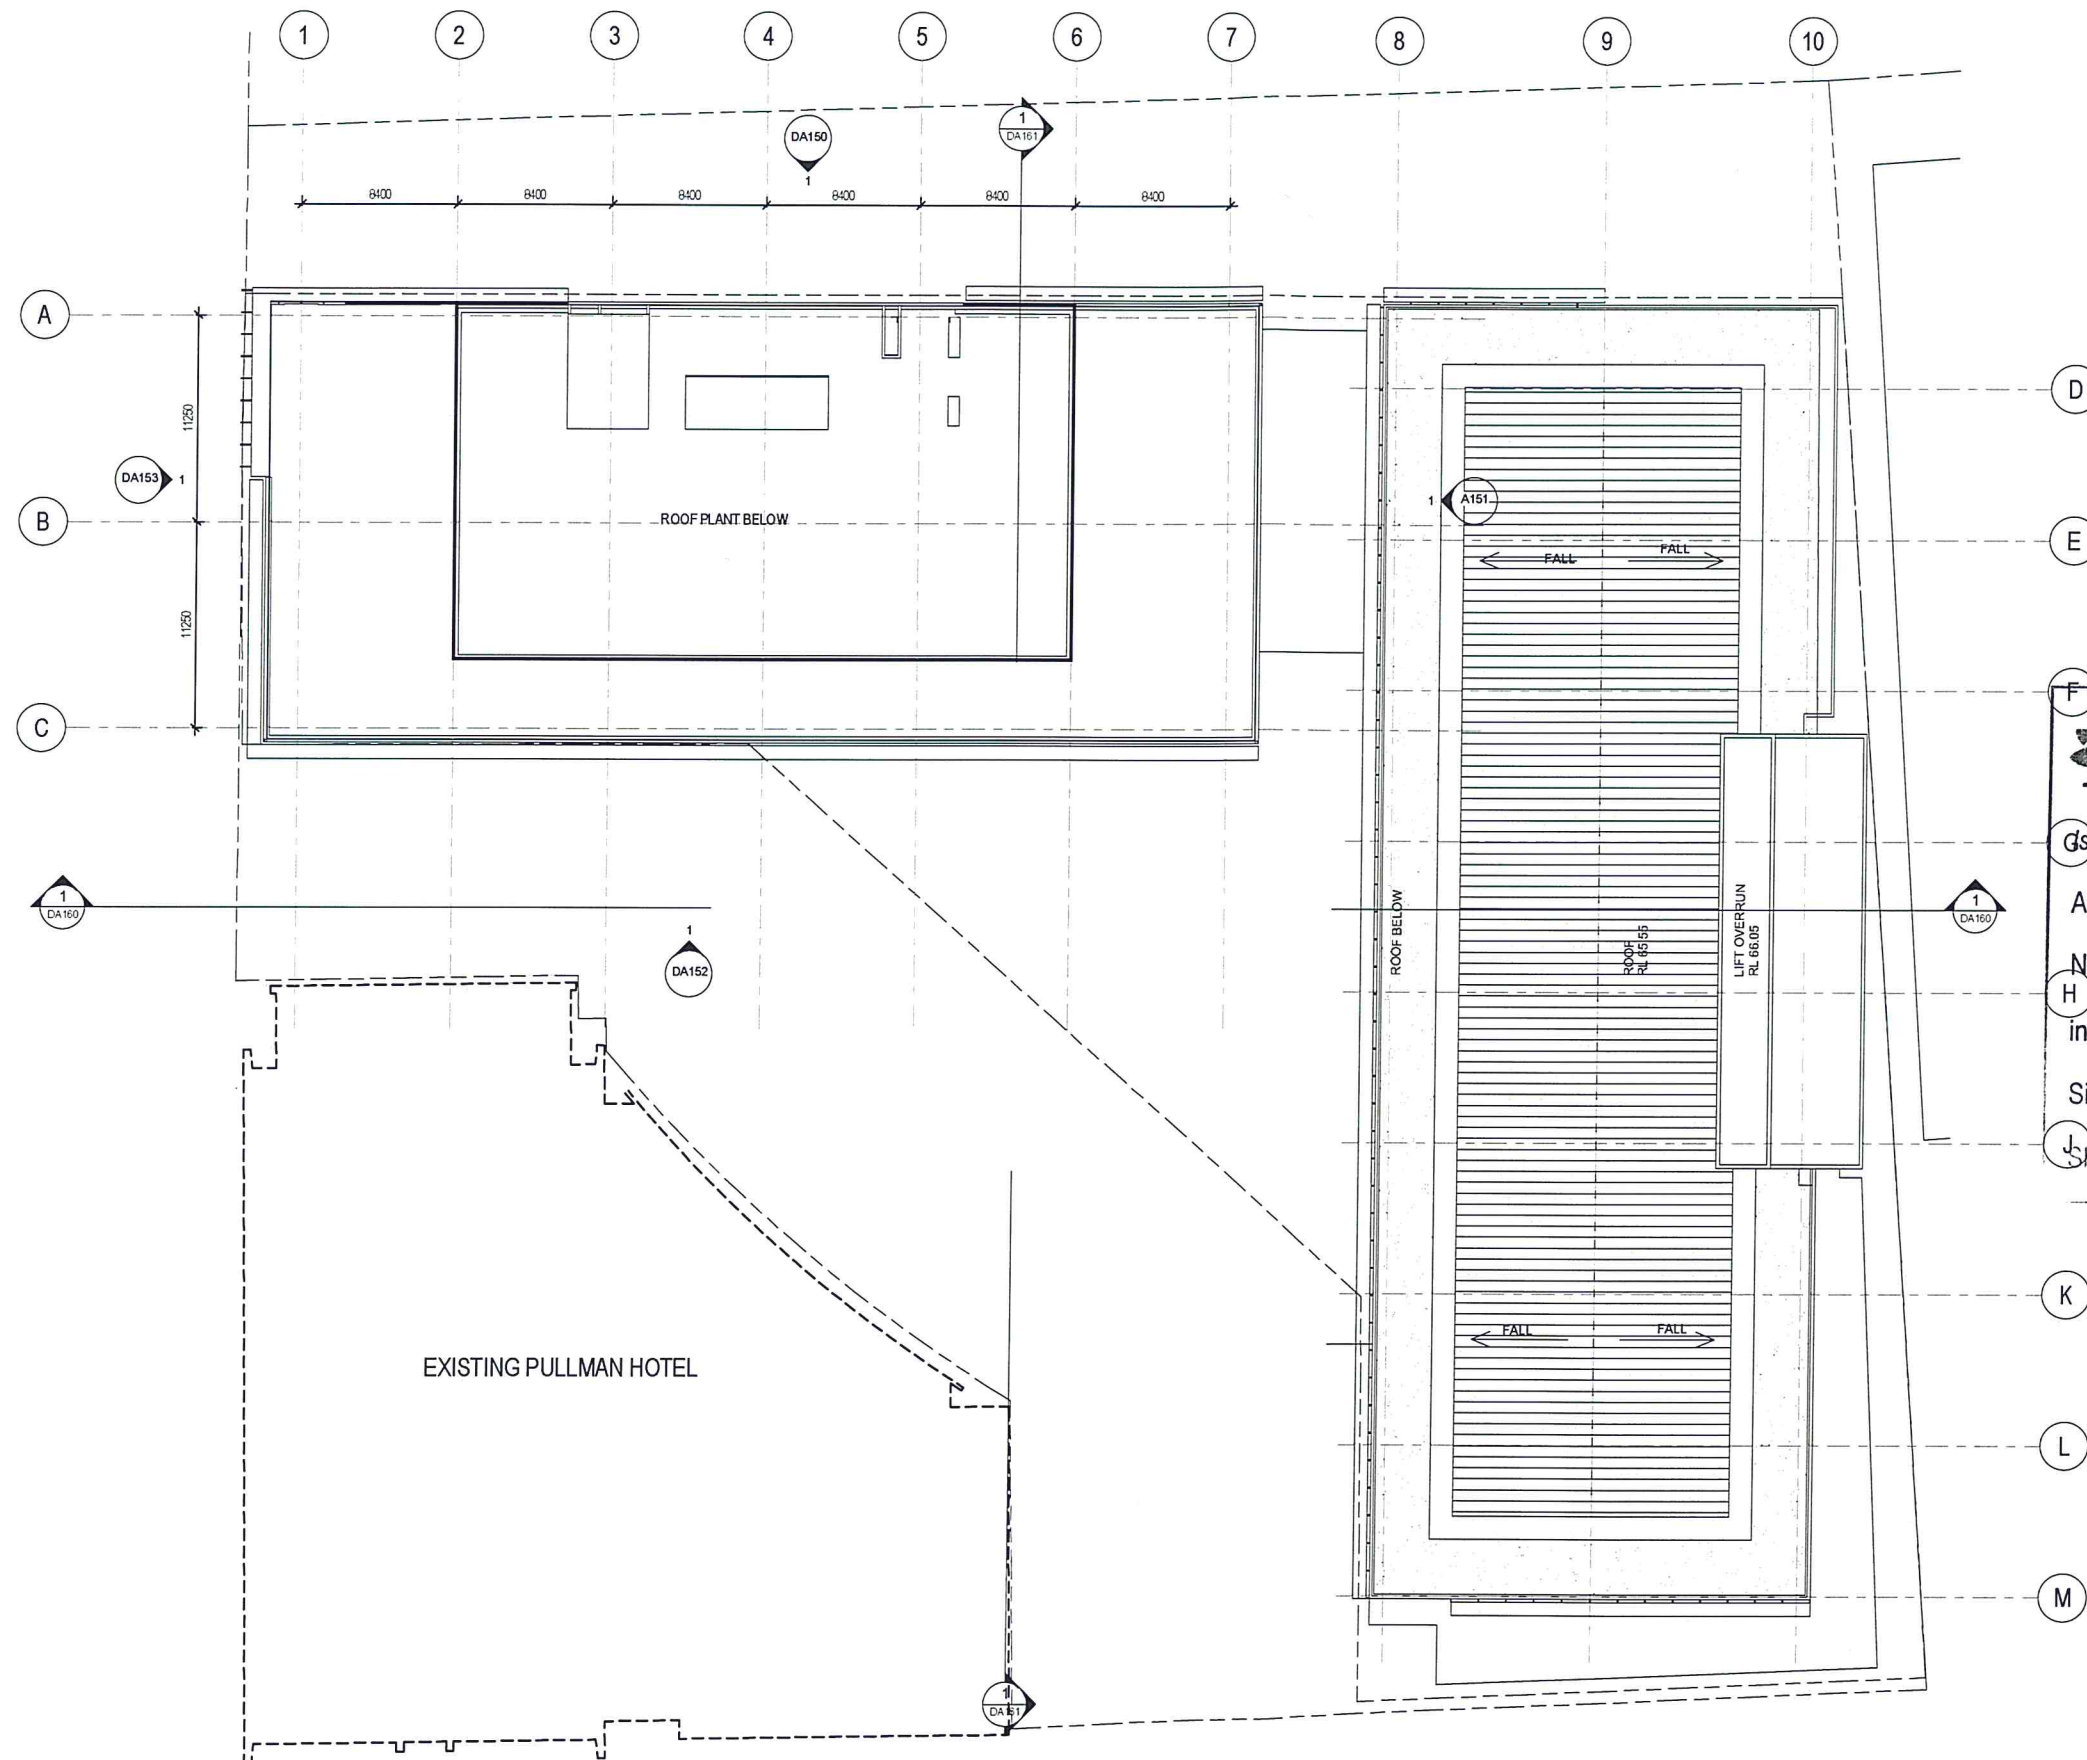

NSW GOVERNMENT
 Planning

Issued under the Environmental Planning and Assessment Act 1979

Approved Section 75W Modification Application

No. MP06-0273 MOD granted on the 9 APRIL 2013

in respect to MP 06-0273

Signed [Signature]

Sheet No. 17 of 23

1 ELEVENTH FLOOR PLAN
 Scale: 1:200



NSW GOVERNMENT
Planning

Issued under the Environmental Planning and Assessment Act 1979

Approved Section 75W Modification Application

No. MP06-0275 MOD4 granted on the 9 APRIL 2013

in respect to MP 06-0273

Signed [Signature]

Sheet No. 18 of 23

EXTERNAL FINISHES LEGEND

1 VERTICAL TRISER (OR SIMILAR) LOUVRE
2 CONCRETE (OR SIMILAR) SLAB EDGE
3 CONCRETE (OR SIMILAR) CLADDING
4 HORIZONTAL ANODISED ALUMINIUM SUN SHADE
5 ALUMINIUM FRAMES CLEAR GLASS SHOFFRONT GLAZING
6 DOUBLE GLAZED UNIT, COLOUR CRYSTAL GREY (OR SIMILAR)
7 GLASS SPANDREL WITH DARK ALUMINIUM BACK PANEL
8 ANODISED ALUMINIUM CLADDING TO PARAPET
9 POWDER COATED ALUMINIUM LOUVRE
10 GLAZED BALUSTRADE

1 NORTH EAST ELEVATION
Scale: 1:200

SITE 4B
SYDNEY OLYMPIC PARK
NORTH EAST ELEVATION

4m 8m 20m 40m SCALE: 200 @ A1




SYDNEY
MELBOURNE
BRISBANE

7 YOUNG ST NEUTRAL BAY NSW 2089 T: +61 2 99083344
LEVEL 2 - 18 OLIVER LANE VIC 3000 T: +61 3 96546344
2 - 290 BOUNDARY ST SPRING HILL QLD 4004 T: +61 7 31235544

PROJECT 3487
DATE 18/01/13
DRAWN RGG

DWG NO.
DA150 E

LEFFLER SIMES ARCHITECTS

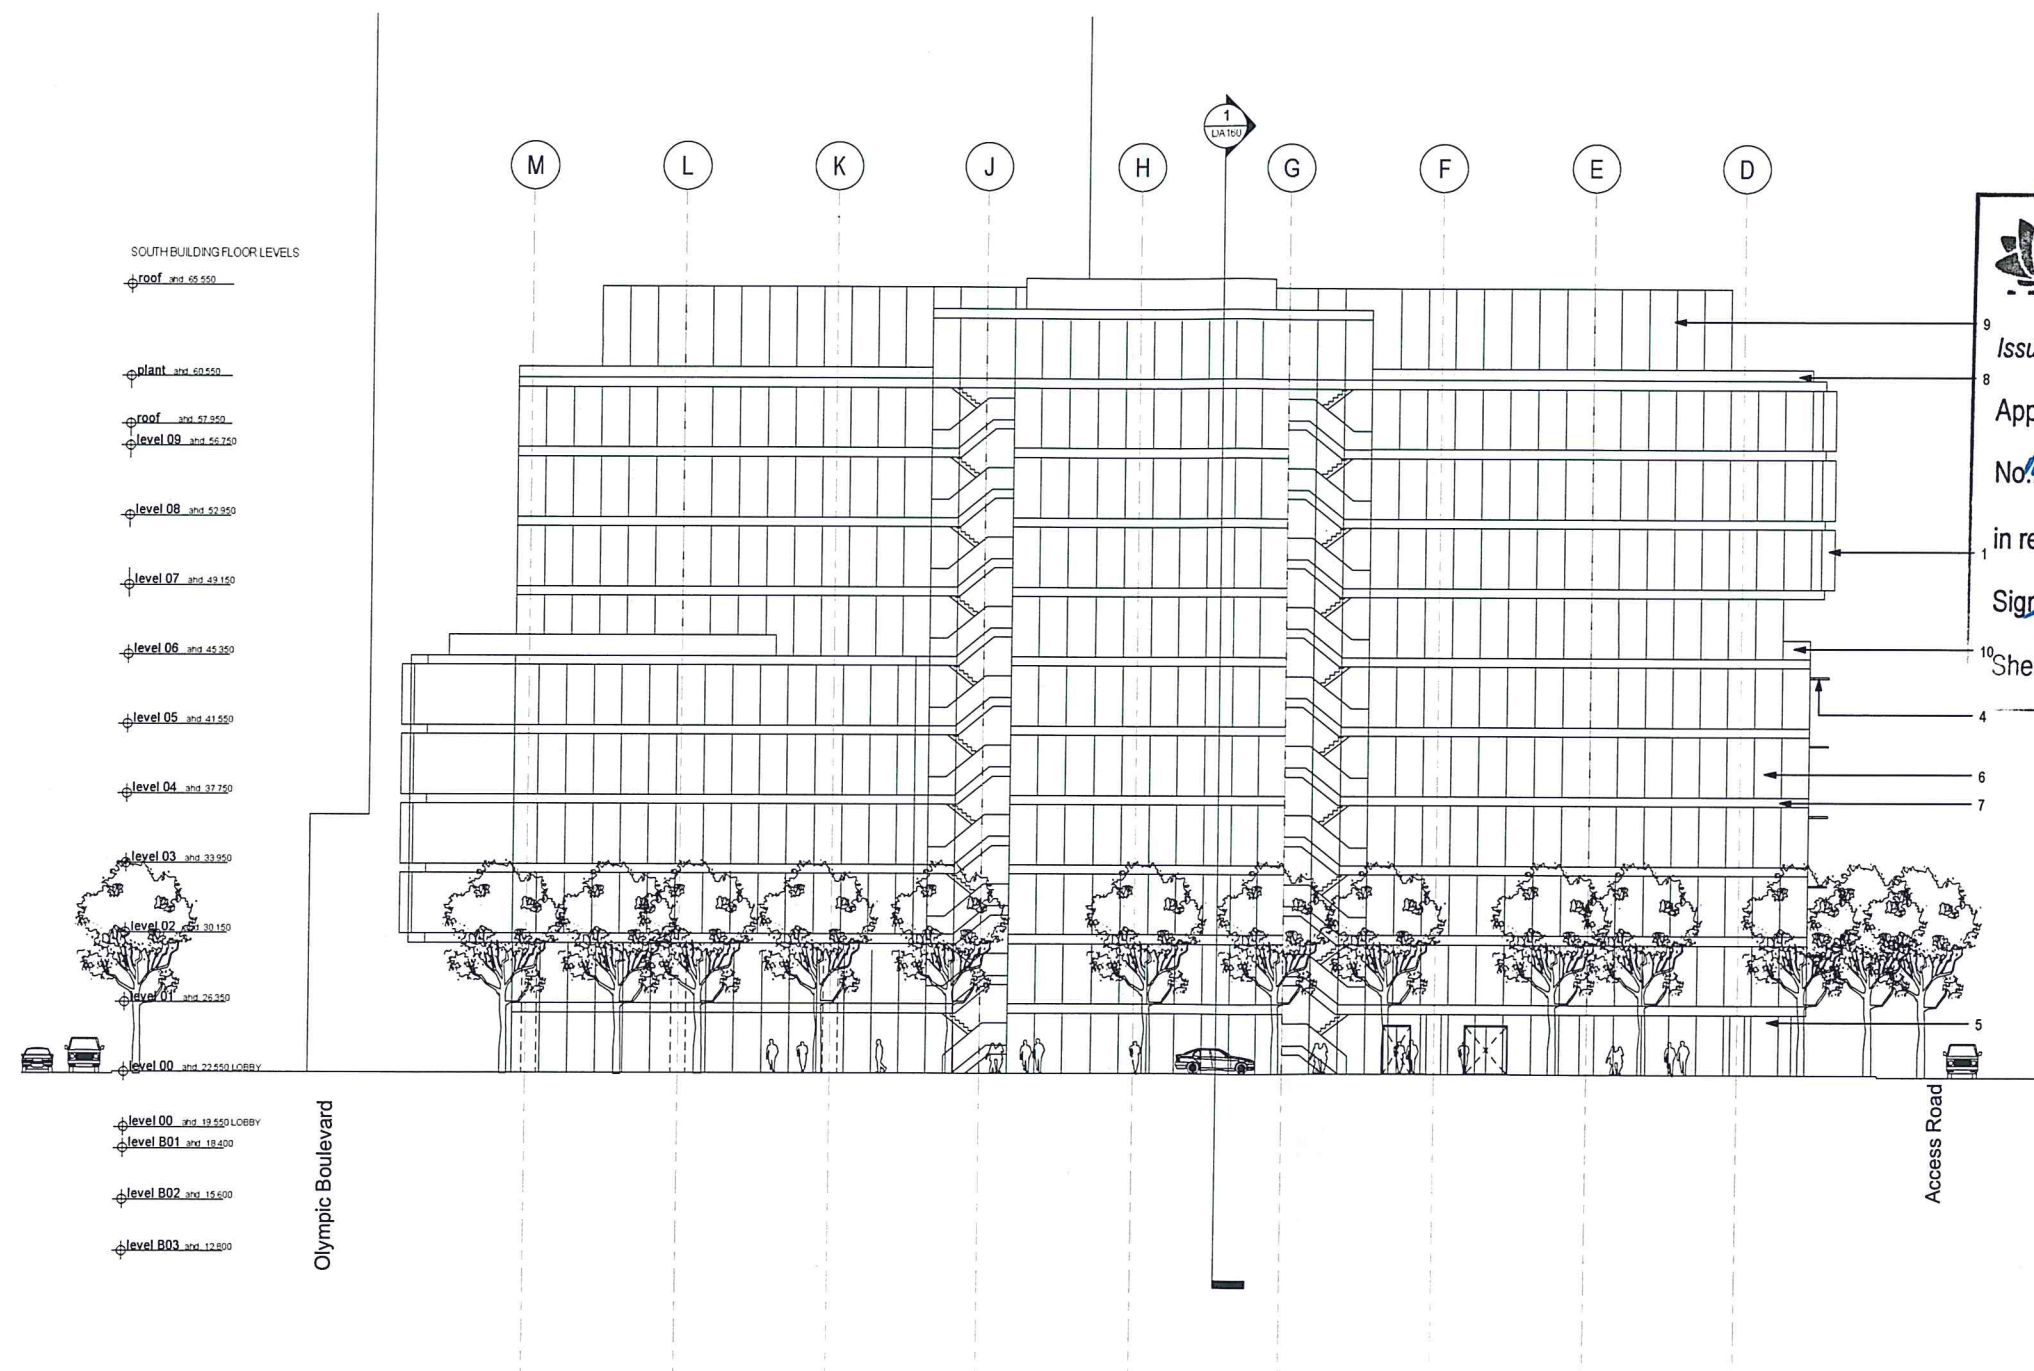

NSW GOVERNMENT
 Planning

Issued under the Environmental Planning and Assessment Act 1979

Approved Section 75W Modification Application

No. MP06-0273 granted on the 9 April 2013

in respect to MP. 06-0273

Signed [Signature]


Sheet No. 19 of 23

1 SOUTH EAST ELEVATION
 Scale: 1:200

- EXTERNAL FINISHES LEGEND**
1. VERTICAL TIMBER (OR SIMILAR) LOUVER
 2. CONCRETE (OR SIMILAR) SLAB EDGE
 3. CONCRETE (OR SIMILAR) CLADDING
 4. HORIZONTAL ANODISED ALUMINIUM SUN SHADE
 5. ALUMINIUM FRAMES CLEAR GLASS SHOPFRONT GLAZING
 6. DOUBLE GLAZED UNIT, COLOUR CRYSTAL GREY (OR SIMILAR)
 7. GLASS SPANDREL WITH DARK ALUMINIUM BACK PANEL
 8. ANODISED ALUMINIUM CLADDING TO PARAPET
 9. POWDER COATED ALUMINIUM LOUVER
 10. GLAZED BALUSTRADE

SITE 4B
SYDNEY OLYMPIC PARK
SOUTH EAST ELEVATION



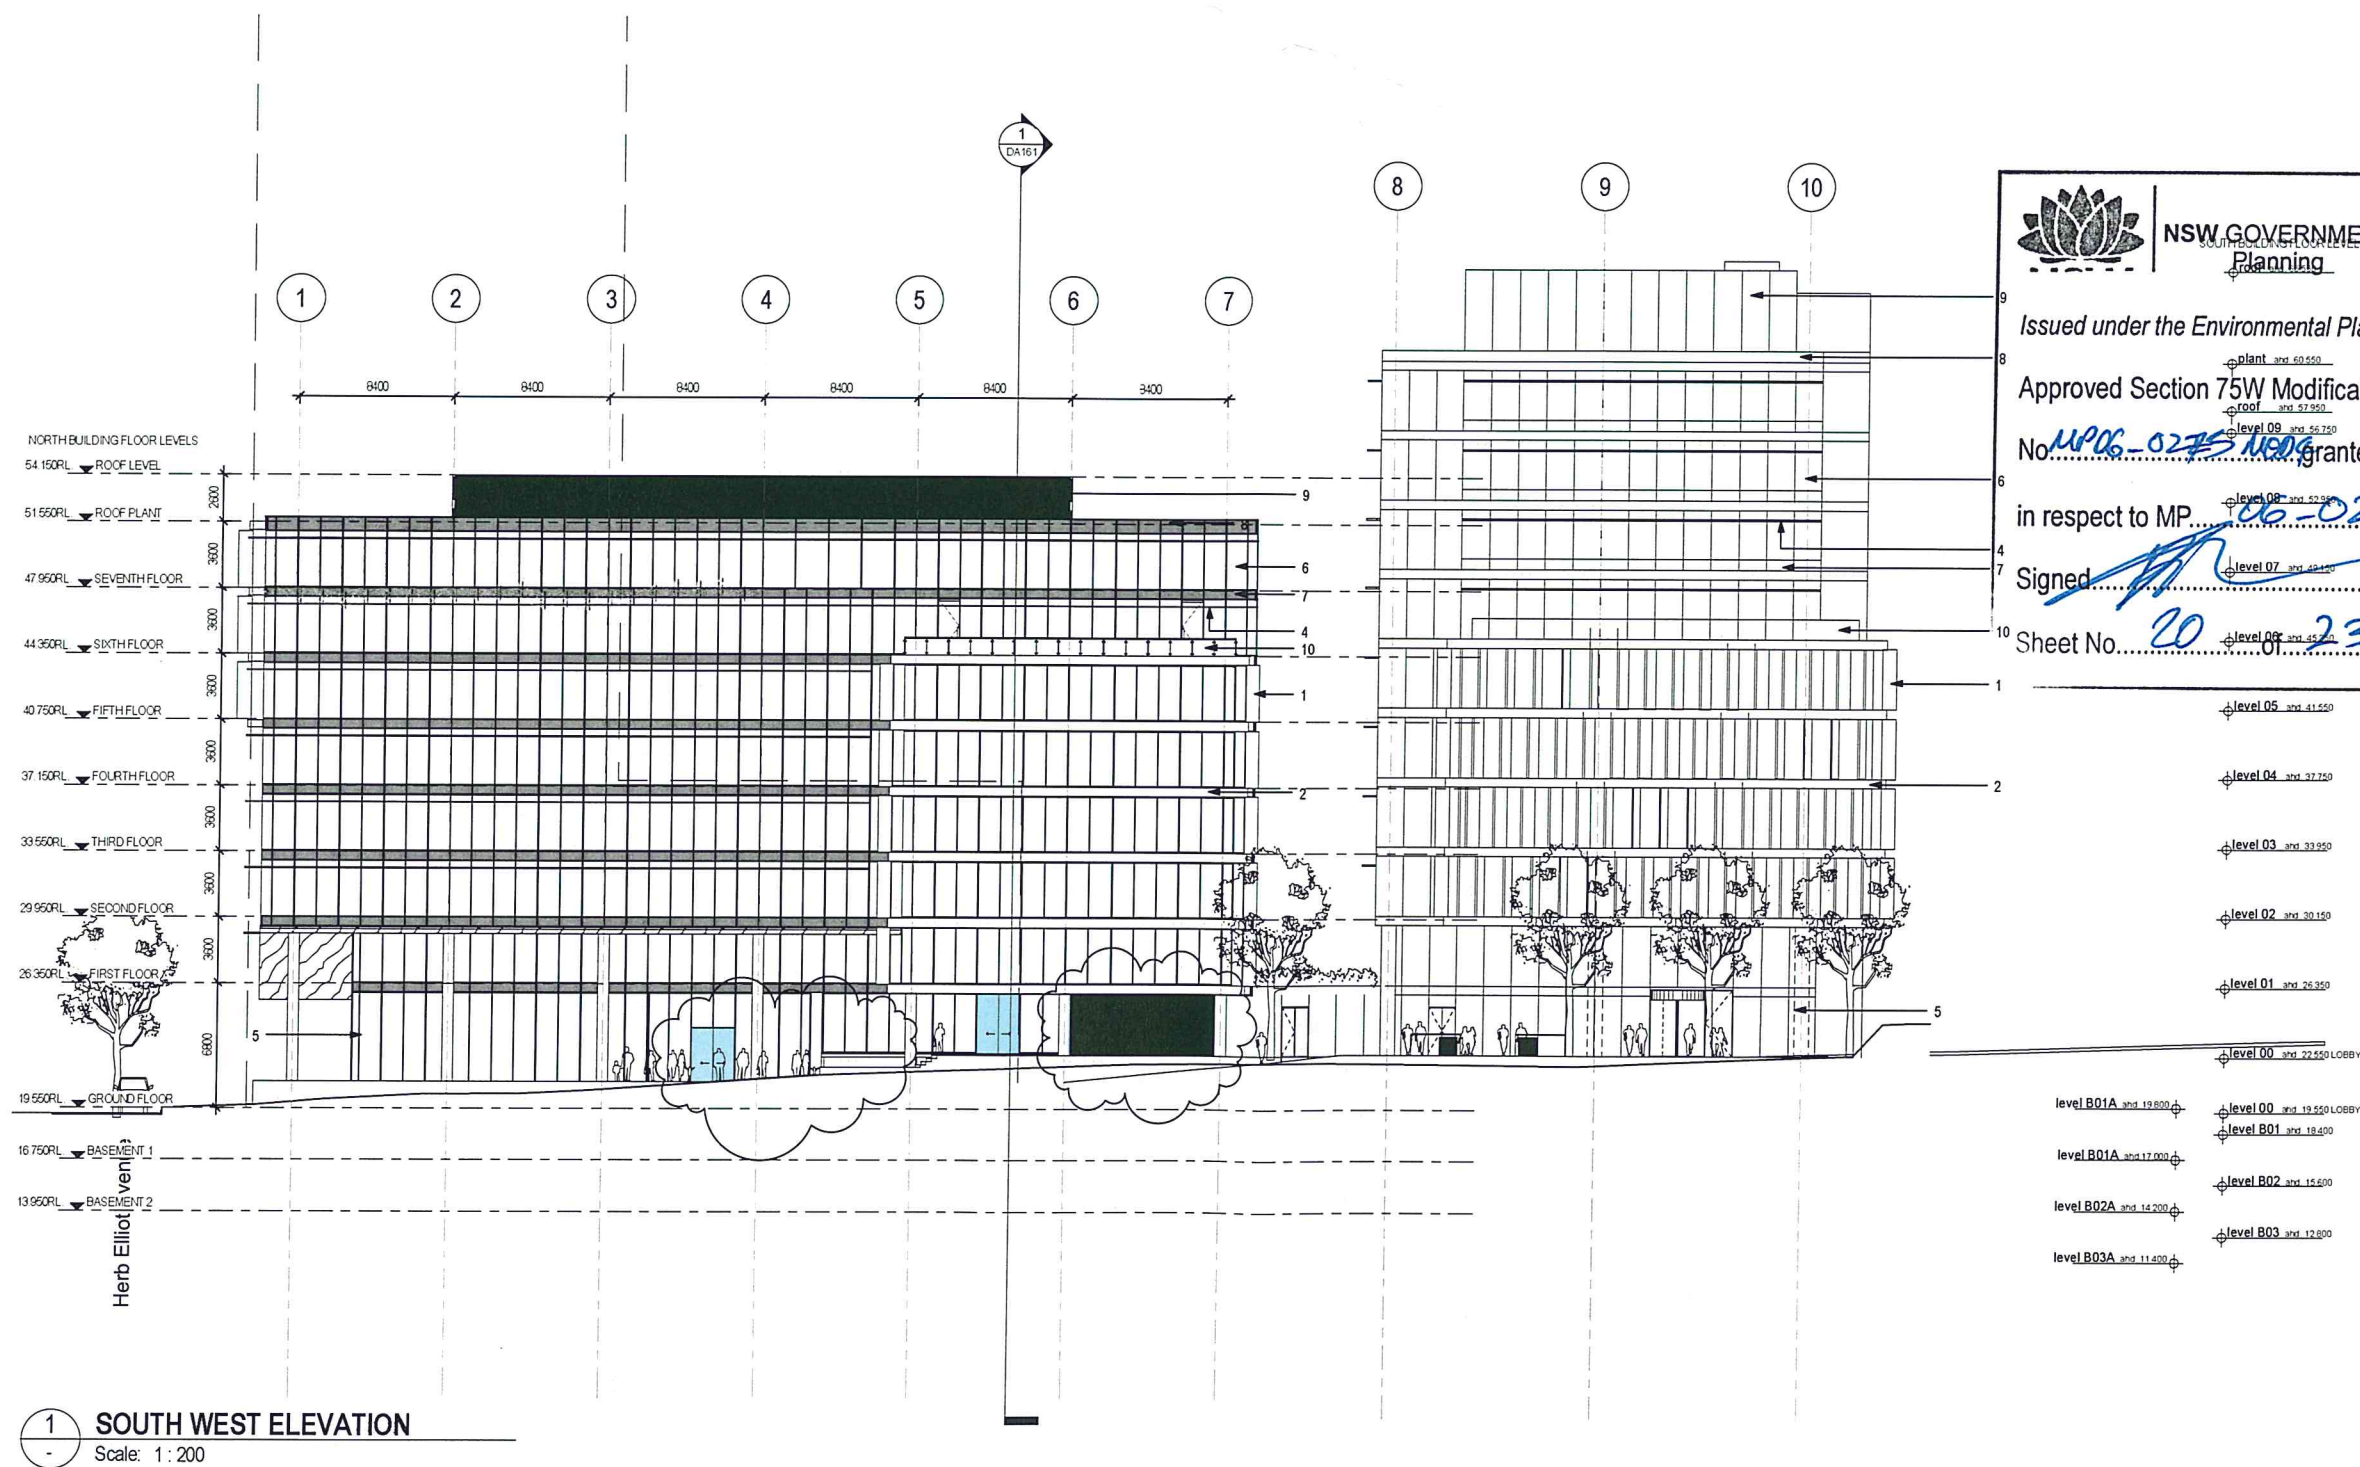

1 SOUTH WEST ELEVATION
 Scale: 1:200

NSW GOVERNMENT
 Planning

Issued under the Environmental Planning and Assessment Act 1979

Approved Section 75W Modification Application

No. MP06-0273 granted on the 9 APRIL 2013

in respect to MP 06-0273

Signed: [Signature]

Sheet No. 20 of 23


EXTERNAL FINISHES LEGEND

1. VERTICAL TIMBER (OR SIMILAR) LOUVER
2. CONCRETE (OR SIMILAR) SLAB EDGE
3. CONCRETE (OR SIMILAR) CLADDING
4. HORIZONTAL ANODISED ALUMINIUM RIB SHADE
5. ALUMINIUM FRAMES CLEAR GLASS SHOPFRONT GLAZING
6. DOUBLE GLAZED UNIT, COLOUR CRYSTAL GREY (OR SIMILAR)
7. GLASS SPANDREL WITH DARK ALUMINIUM BACK PANEL
8. ANODISED ALUMINIUM CLADDING TO PARAPET
9. POWDER COATED ALUMINIUM LOUVER
10. GLAZED BALUSTRADE

SITE 4B
 SYDNEY OLYMPIC PARK
 SOUTH WEST ELEVATION

ISSUE	AMENDMENT	DATE
A	PRELIMINARY ISSUE	04/10/12
B	ISSUE FOR 75W SUBMISSION	12/10/12
C	RE-ISSUE FOR 75W SUBMISSION	23/11/12
D	ISSUE FOR 75W SUBMISSION	14/01/13
E	ISSUE FOR INFORMATION	19/01/13

3

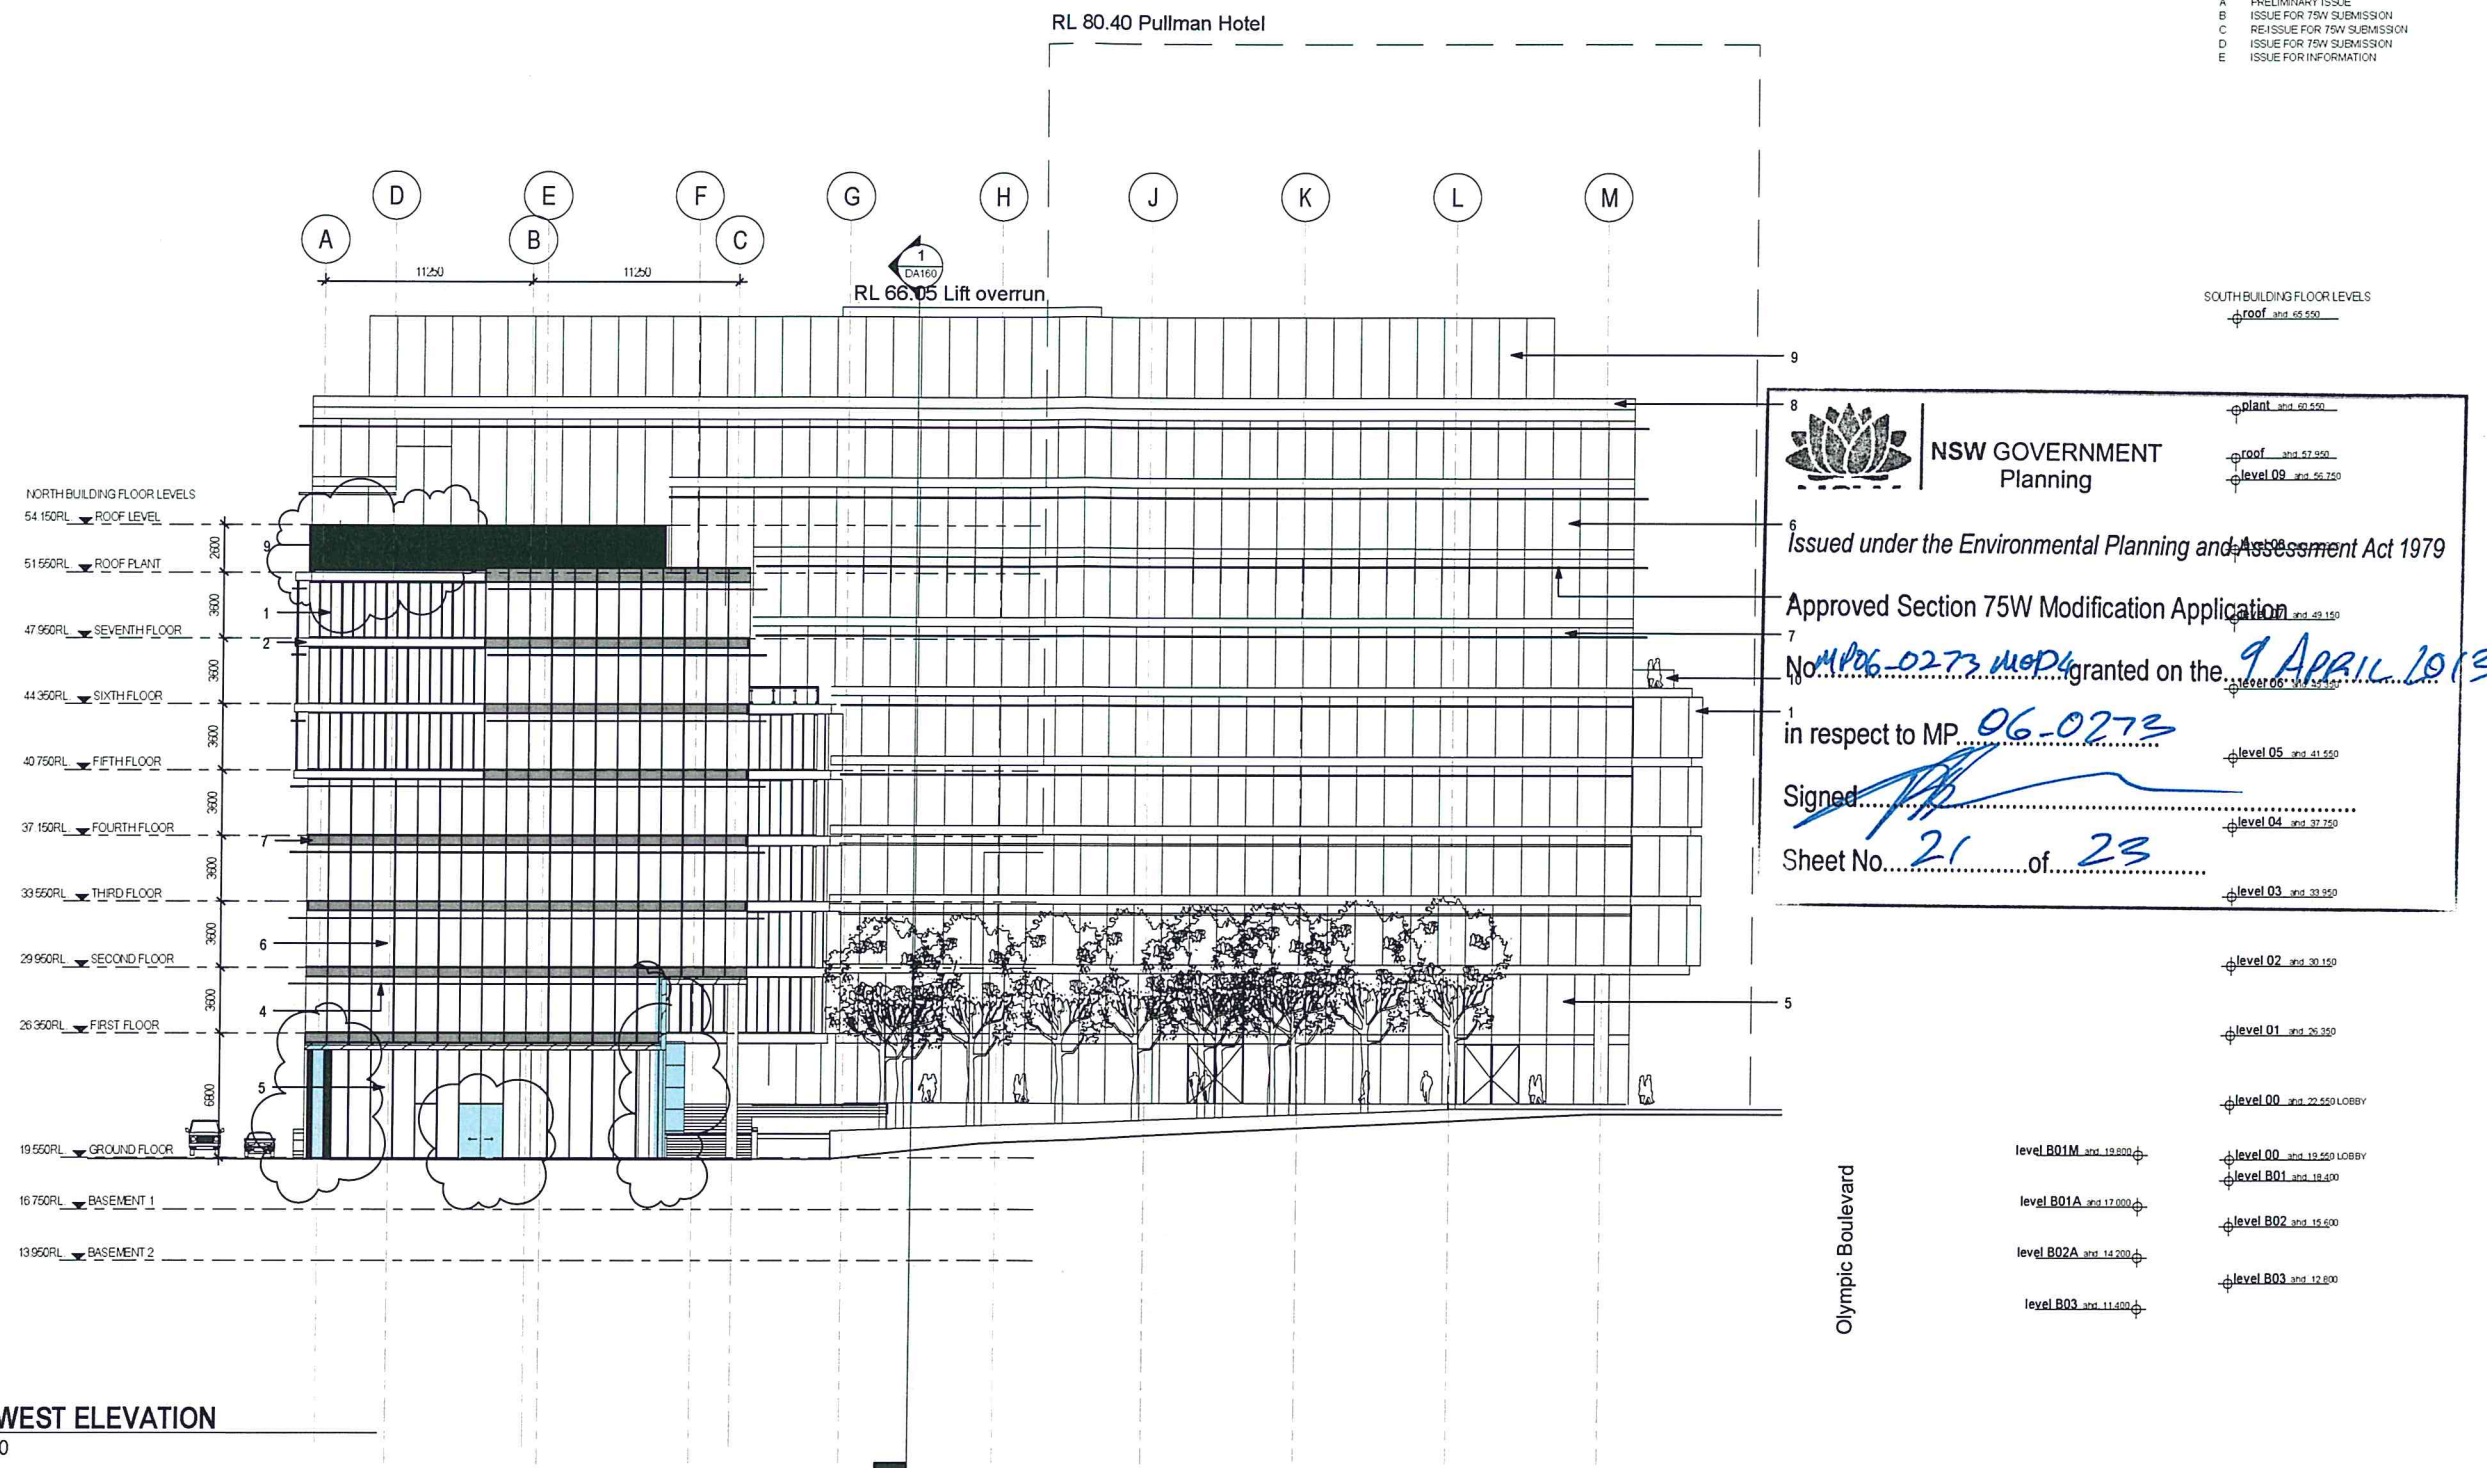

SITE 4B
SYDNEY OLYMPIC PARK
NORTH WEST ELEVATION


LEFFLER SIMES ARCHITECTS





ISSUE	AMENDMENT	DATE
A	PRELIMINARY ISSUE	04/10/12
B	ISSUE FOR 75W SUBMISSION	12/10/12
C	RE-ISSUE FOR 75W SUBMISSION	23/11/12
D	ISSUE FOR 75W SUBMISSION	14/01/13
E	ISSUE FOR INFORMATION	18/01/13

3
3

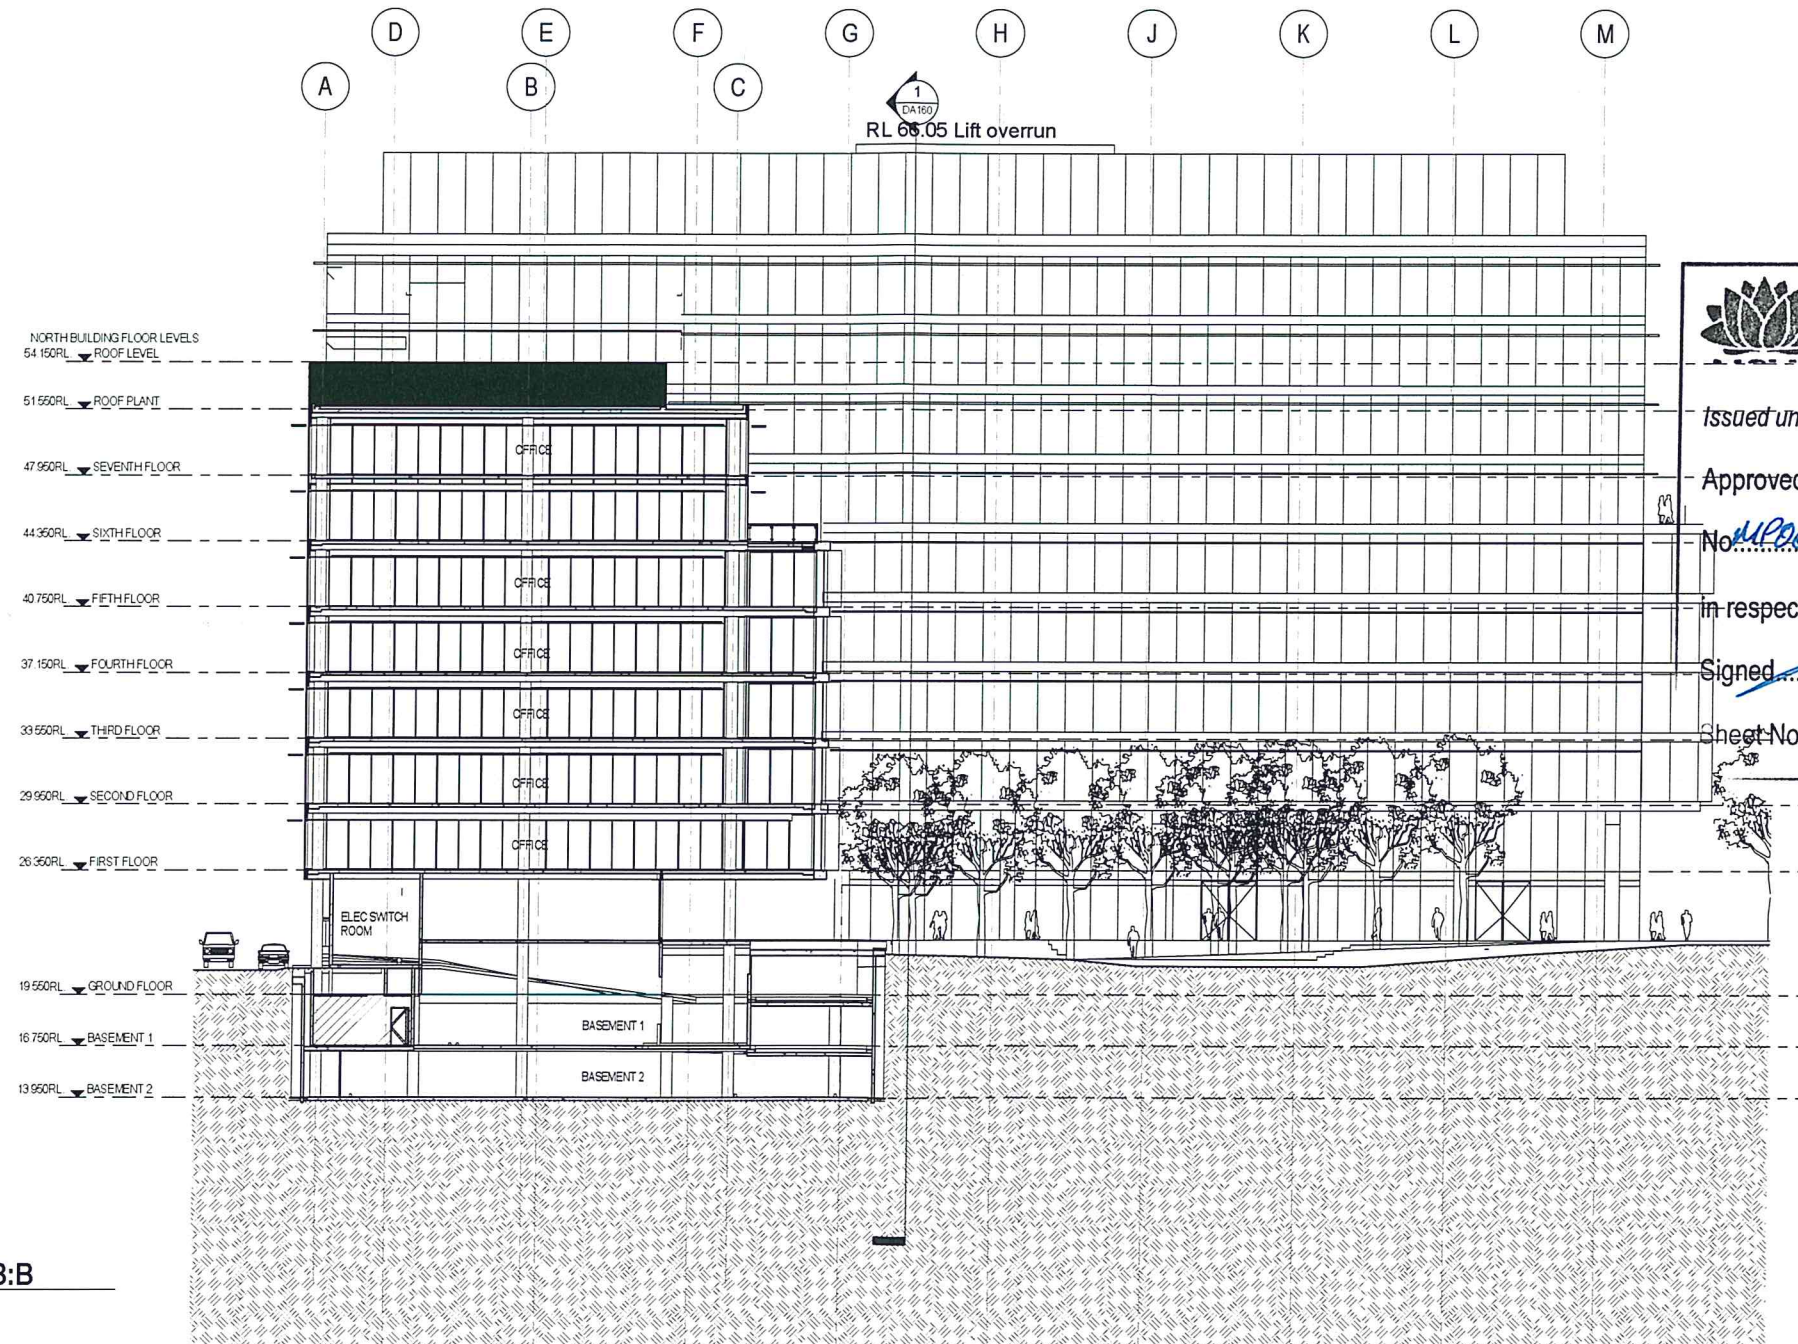

NSW GOVERNMENT
Planning

Issued under the Environmental Planning and Assessment Act 1979

Approved Section 75W Modification Application

No. MP06-0273 granted on the 9 APRIL 2013

In respect to MP 06-0273

Signed [Signature]

Sheet No. 23 of 23

SECTION B:B
Scale: 1:200

SITE 4B
SYDNEY OLYMPIC PARK
SECTION B-B

