


EXISTING SITE FACILITIES

- 1. MAINTENANCE SHEDS
- 2. OFFICE
- 3. GATE No 1
- 4. ADMIN. BUILDING
- 5. DAY STALLS
- 6. SWAB BUILDING
- 7. TOTALISATOR
- 8. BETTING PAVILION
- 9. TEA HOUSE
- 10. TRAMWAY TURNSTILES
- 11. TOILETS
- 12. PUBLIC & MEMBERS ENTRY
- 13. OAKS MARQUEE
- 14. OFFICIAL STAND
- 15. QE II STAND
- 16. PADDOCK STAND
- 17. VETERINARY LABORATORY
- 18. INFIELD CAR PARK PEDESTRIAN ACCESS TUNNEL
- 19. TRAINING STRIPPING STALLS
- 20. STALLS AND TRAINING FACILITY
- 21. GATE No 17
- 22. GATE No 18
- 23. GATE No 19
- 24. GATE No 20
- 25. BASINS
- 26. MIDFIELD AREA
- 27. INFIELD AREA
- 28. INFIELD VEHICLE ACCESS TUNNEL
- 29. INFIELD ENTRY & TURNSTILES
- 30. TRAINING OBSERVATION BUILDING
- 31. DROP OFF ZONE
- 32. BULL RING
- 33. EQUINE POOL
- 34. HIGH ST ENTRY + GATES
- 35. MAINTENANCE SHED
- 36. SEMAPHORE BOARD
- 37. TRADE WORKSHOPS
- 38. NURSERIES
- 39. CENTENIAL PARKLANDS PARCEL
- 40. FORMER STA LANDS
- 41. UNIVERSITY OF NSW

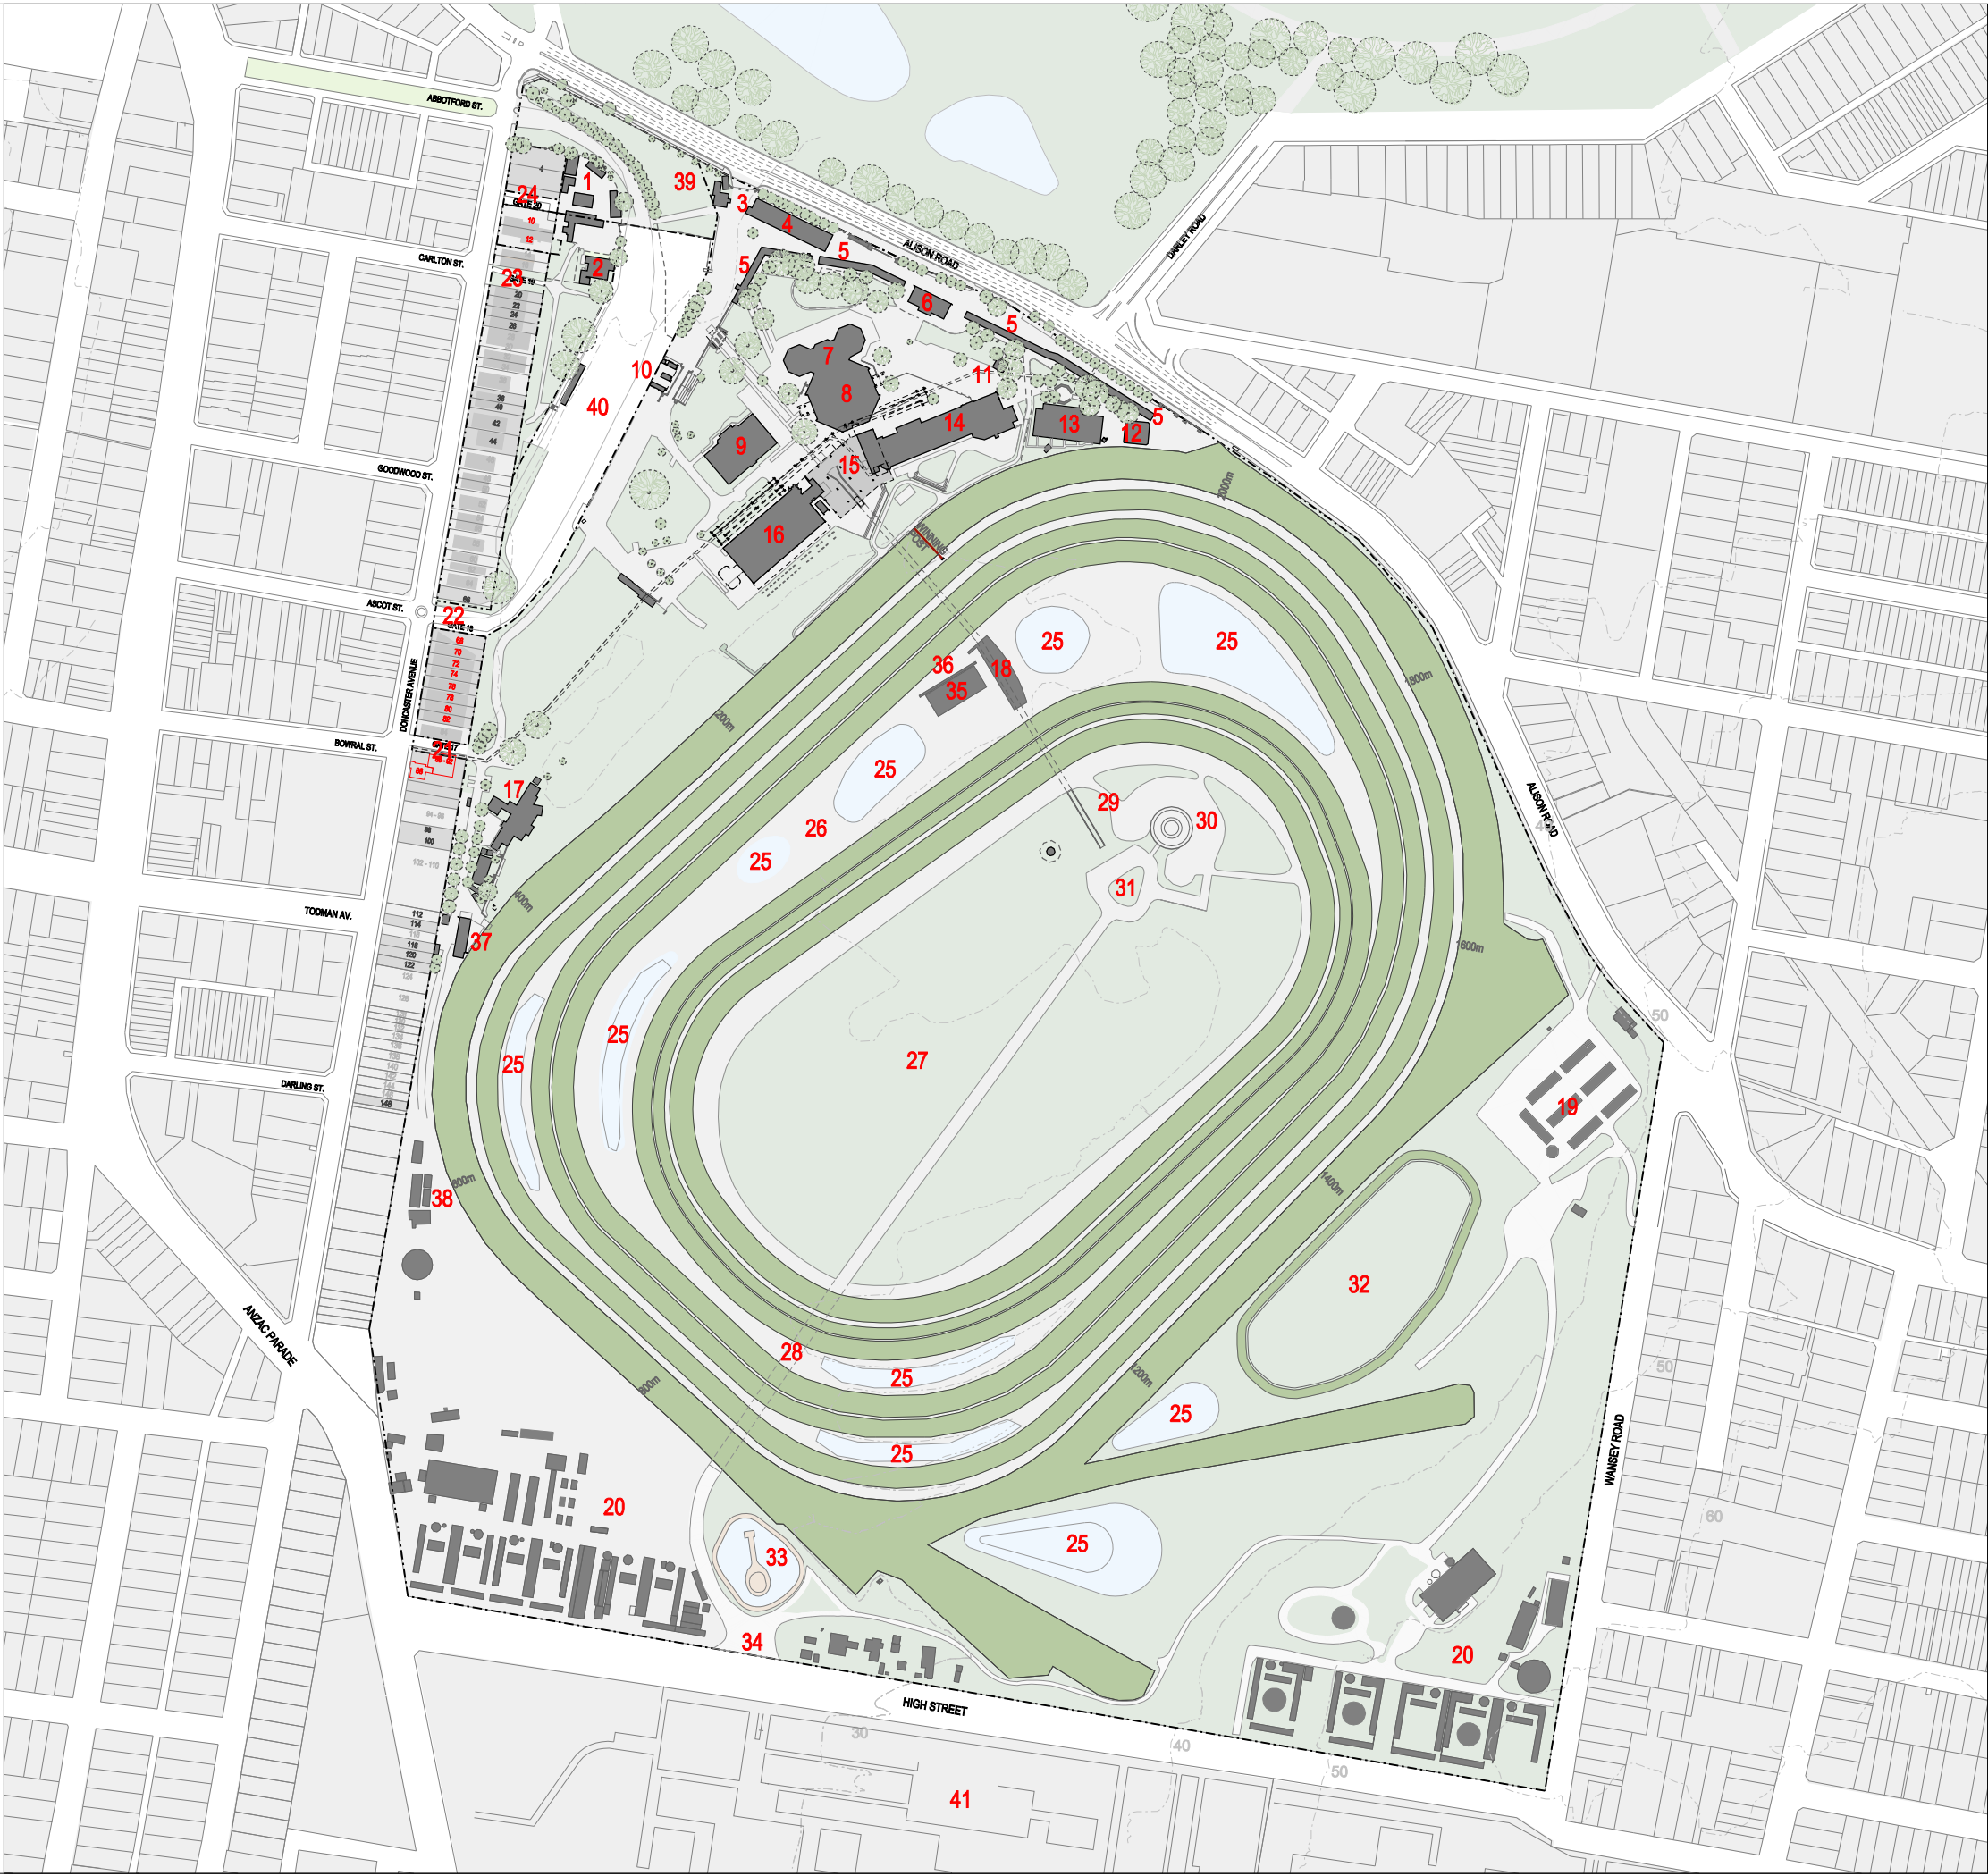

BlighVollerNieldArchitecture

Telephone +61 2 8297 7200
Facsimile +61 2 8297 7299
www.bvm.com.au

INTELLECTUAL PROPERTY
© COPYRIGHT BLIGH VOLLER NIELD PTY LTD (BVNL). UNLESS OTHERWISE
NOTED, INVENTING ALL RIGHTS TO USE THIS DOCUMENT ARE SUBJECT
TO INVENTING IN FULL OF ALL BVNL OWNERS. THIS DOCUMENT MAY ONLY
BE USED FOR THE PURPOSES AND PROJECT FOR WHICH IT WAS
ORIGINALLY DESIGNED AND CREATED. ANY UNAUTHORIZED
REPRODUCTION OR DISSEMINATION OF THIS DOCUMENT WITHOUT
THE WRITTEN PERMISSION OF BVNL IS PROHIBITED AND MAY BE
PUNISHED BY LAW.

ISSUE	DATE	FOR
01	13.06.07	INFORMATION
02	28.06.07	INFORMATION
03	04.07.07	SUB CONSULTANT TENDER
04	18.07.07	PART 3A SUBMISSION

CLIENT

AUSTRALIAN JOCKEY CLUB

CLIENT PROJECT No.

CLIENT PROJECT No.


PROJECT

ROYAL RANDWICK RACECOURSE
DEVELOPMENT MASTERPLAN

BVN PROJECT NUMBER

BVN PROJECT No. - S050712


DRAWING KEY

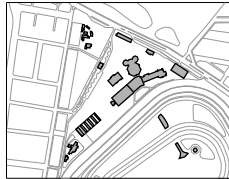

TRUE NORTH



GRAPHIC SCALE

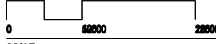

SCALE

1:8000 @ A3 DO NOT SCALE
STATUS

SCHEMATIC DESIGN

DRAWING

CONSULTANT BRIEFING
EXISTING SITE PLAN

DRAWING NUMBER

0.1

ISSUE

04