


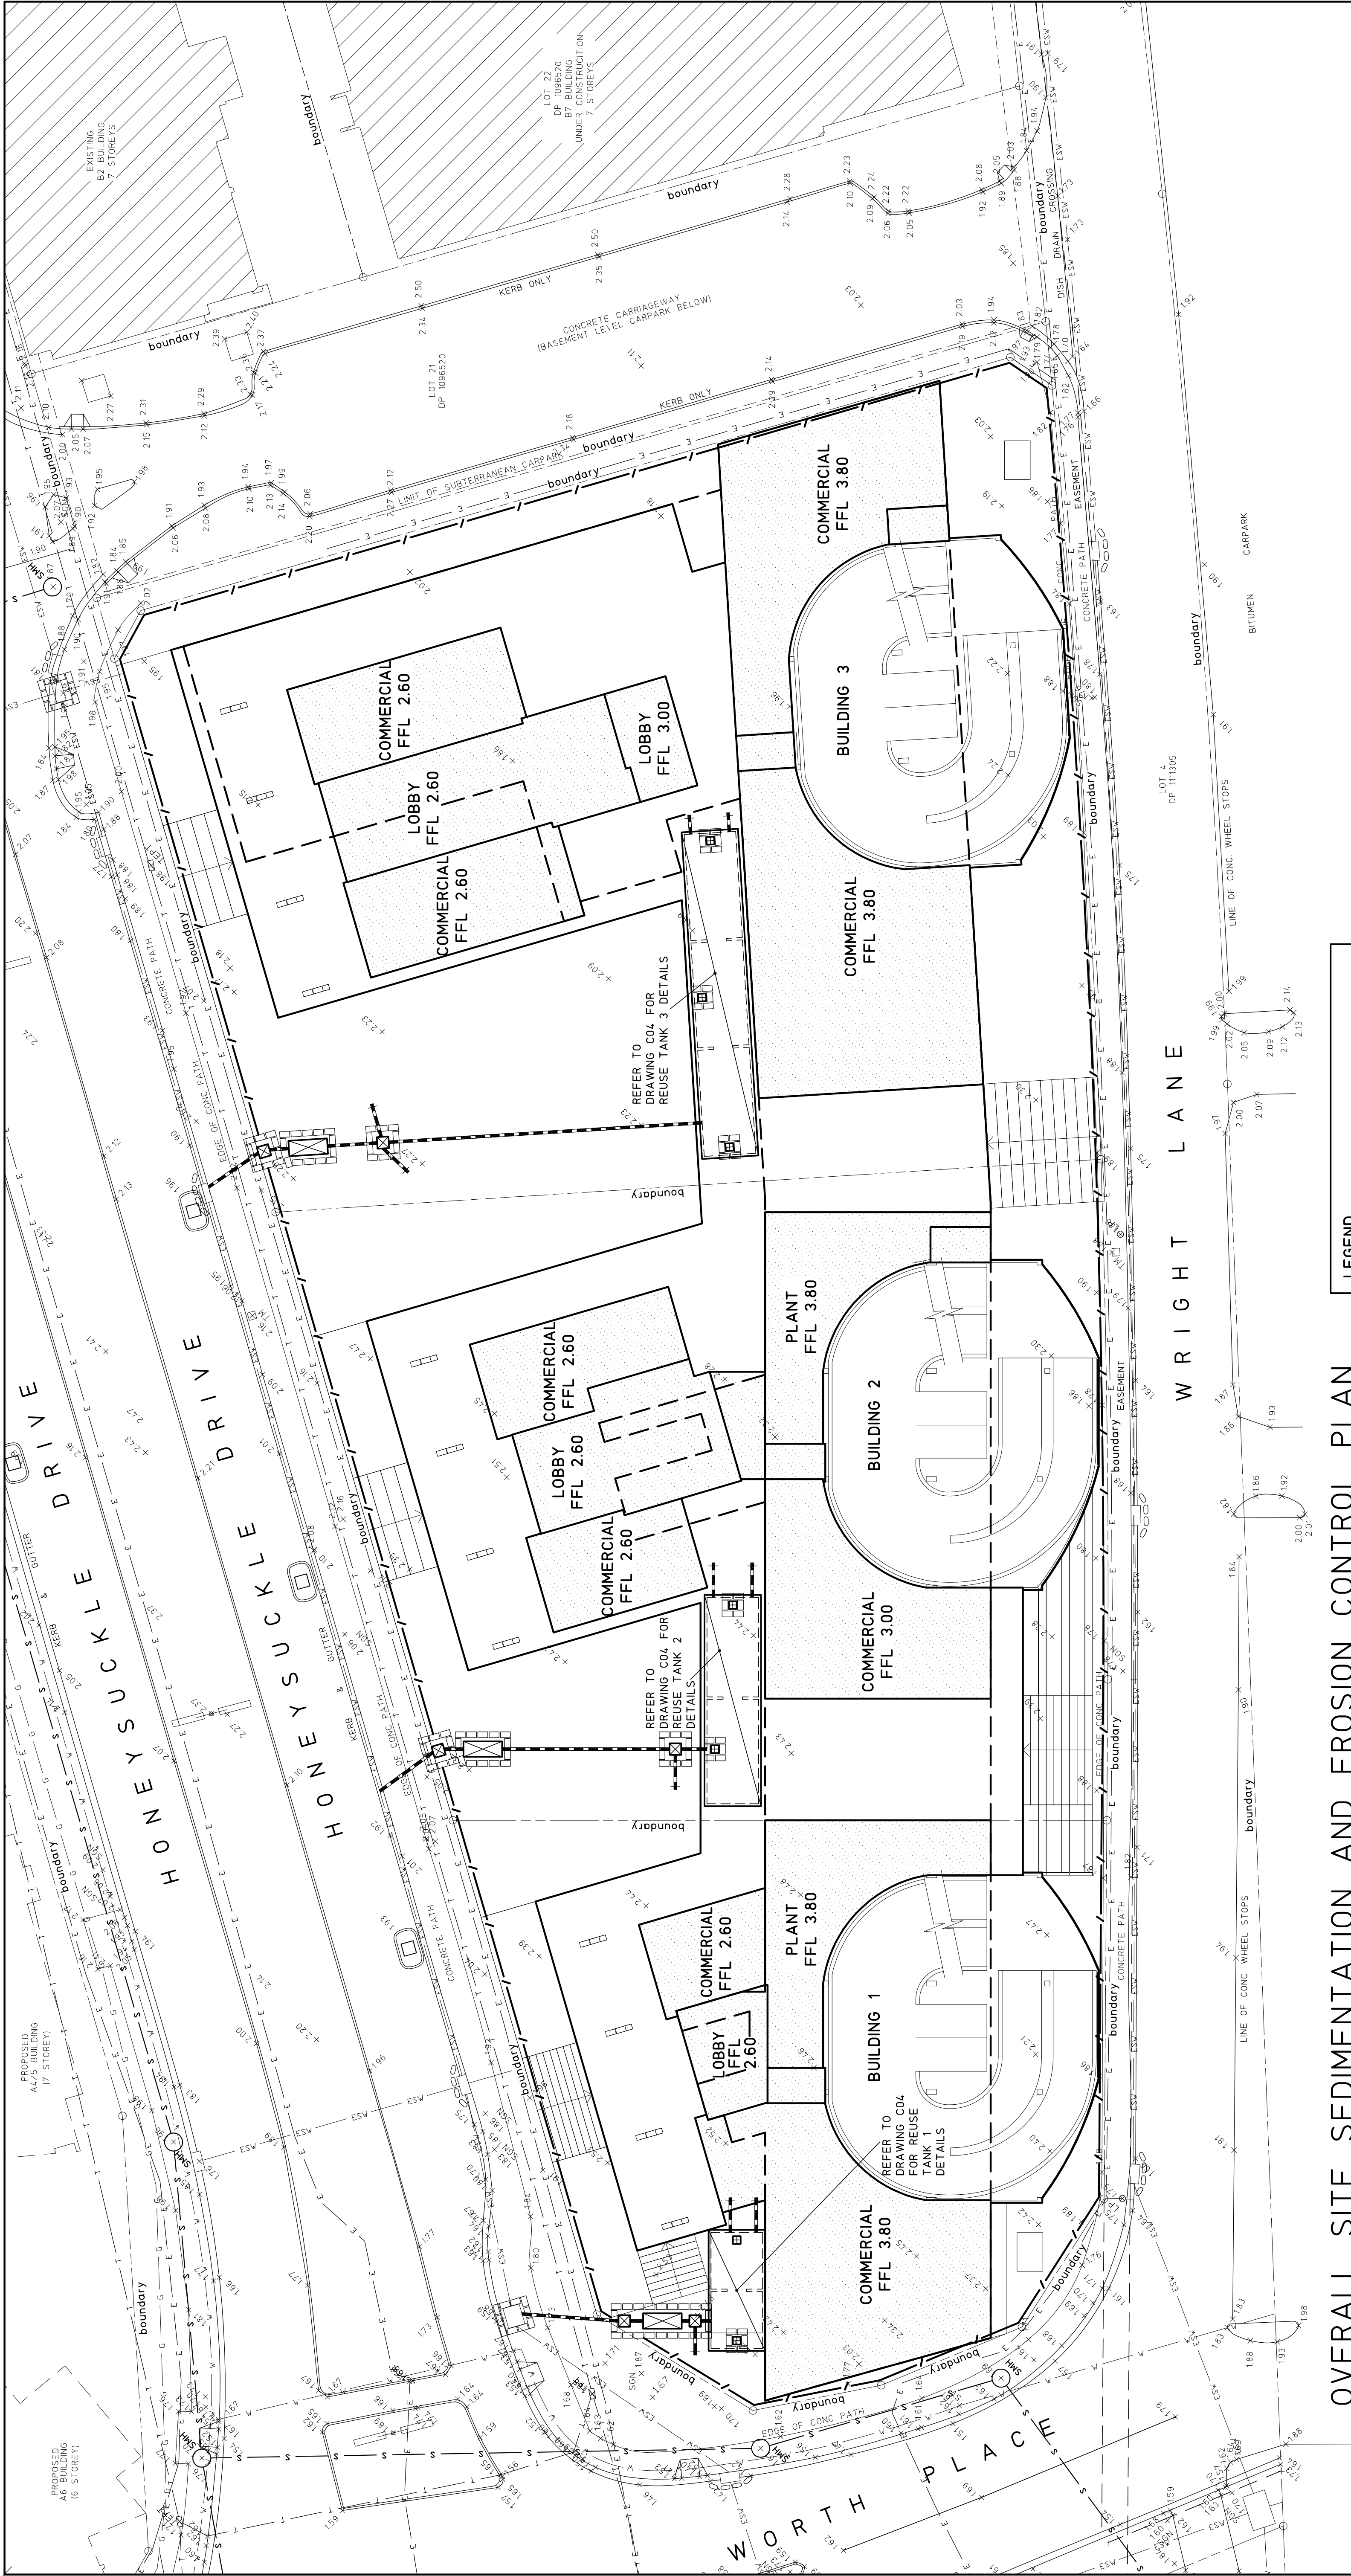


OVERALL SITE SEDIMENTATION AND EROSION CONTROL PLAN

- SCALE 1:250
- SEDIMENTATION AND EROSION CONTROL NOTES
1. SELECTIVE CLEARING OF VEGETATION TO BE RESTRICTED TO NOMINATED AREAS WITH CLEARED VEGETATION WIND ROWED ON THE CONTOUR.
  2. ALL EROSION AND SEDIMENT CONTROL MEASURES TO BE INSTALLED PRIOR TO SITE DISTURBANCE.
  3. TOPSOIL FROM ALL AREAS THAT WILL BE DISTURBED TO BE STRIPPED AND STOCKPILED AT THE NOMINATED SITE.
  4. NO MORE THAN 150mm OF TRENCH TO BE OPEN AT ANY ONE TIME.
  5. CUT AND FILL BATTER GRADIENTS OF 1:2 (MAXIMUM).
  6. A STRIP OF TURF 600mm WIDE IS TO BE PLACED IMMEDIATELY BEHIND THE KERB ON ALL NEW ROADS TO ACT AS A FILTER TRAP.
  7. ALL SEDIMENT CONTROL STRUCTURES TO BE INSPECTED BY SITE SUPERVISOR AFTER EACH RAINFALL EVENT FOR STRUCTURAL DAMAGE AND ALL TRAPPED SEDIMENT TO BE REMOVED TO A NOMINATED STOCKPILE SITE.
  8. EROSION AND SEDIMENT CONTROL MEASURES TO BE INSTALLED AND MAINTAINED BY ALL CONTRACTORS AND SUB-CONTRACTORS UNDER THE EROSION AND SEDIMENT CONTROL PLAN.
  9. NO DISTURBED AREA IS TO REMAIN DENUDED LONGER THAN 14 DAYS.
  10. ALL FILLS ARE TO BE LEFT WITH A LIP AT THE TOP OF THE SLOPE AT THE END OF EACH DAY'S OPERATION.
  11. THE CONTRACTOR MUST ENSURE THE SUITABILITY AND INTEGRITY OF ALL WORKS AT THE END OF EACH DAY'S WORK.
  12. ORANGE BARRIER TAPE TO BE AFFIXED TO TOP OF SEDIMENT CONTROL BARRIER TO IDENTIFY WORK AREA.
  13. ALL SEDIMENTATION & EROSION CONTROL MEASURES ARE TO STRICTLY COMPLY WITH THE GUIDELINES DETAILED IN THE DEPARTMENT OF HOUSING PUBLICATION, 'MANAGING URBAN STORMWATER - SOILS AND CONSTRUCTION', 4TH EDITION.
  14. WATER TRUCKS TO BE USED AS REQUIRED TO PREVENT WIND EROSION.
  15. SUBGRADE MATERIAL TO BE CONSTRUCTED IMMEDIATELY FOLLOWING FILL.

**LEGEND**

- DENOTES GEOTEXTILE SEDIMENT TRAP, REFER TO DETAIL SD6-12
- DENOTES PORTABLE GRAVEL KERB INLET SEDIMENT TRAP, REFER TO DETAIL SD6-11
- DENOTES SEDIMENT FENCE, REFER TO DETAIL SD6-8
- DENOTES TEMPORARY CONSTRUCTION EXIT, REFER TO DETAIL SD6-14

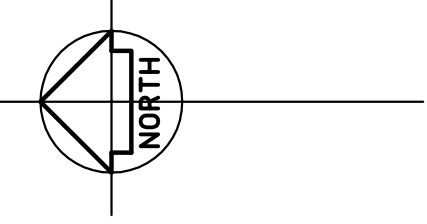

NOT FOR CONSTRUCTION

| |
|---|
| |
|---|