

LOT 112 DP 1073781

LYONS ROAD SAWTELL

CONCEPT DETAILS FOR  
PART 3A PROJECT APPLICATION

DRAWING INDEX

SHEET No	DETAILS	SHEET No	DETAILS
	COVER	110	CONCEPT WSUD BASIN LAYOUTS
101	EXISTING SITE	111	CONCEPT SEWER RETICULATION
102	TOTAL SITE CONCEPT	112	CONCEPT WATER RETICULATION
103	CONCEPT LAYOUT	113	FIRE APZ
104	ALLOTMENT DIMENSION DETAILS	114	CONCEPT SEDIMENT AND EROSION
105	CONCEPT EARTHWORKS	115	CONCEPT CONSTRUCTION STAGING
106	CONCEPT ROAD LAYOUT	116	CONCEPT EARTHWORKS STAGING
107	CONCEPT ROAD DETAILS SHEET 1	117	TRAFFIC DETAILS
108	CONCEPT ROAD DETAILS SHEET 2	118	CONCEPT CULVERT
109	CONCEPT STORMWATER		

GEOFF SLATTERY AND PARTNERS PTY LTD  
CIVIL AND STRUCTURAL ENGINEERS


192 PACIFIC HIGHWAY  
COFFS HARBOUR  
ACN 002 787 500  
PHONE 02 6651 1944  
FAX 02 6651 5766  
EMAIL g\_slattery@bigpond.com

DRAWING ISSUE PURPOSE

ISSUED FOR  
DEVELOPMENT APPLICATION



PROJECT REFERENCES

GS&P PROJECT0824  
DoP REFMP 08-0080  
PLAN APPROVAL DATE

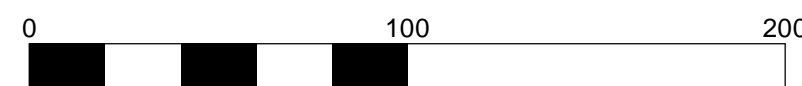


A	JULY12	PREFERRED PROJECT DETAILS	Check	<div><div></div><div><b>COPYRIGHT</b> This document is and shall remain the property of Geoff Slattery Civil and Structural Engineer. The document may only be used for the purpose for which it was commissioned and in accordance with the terms of engagement for the commission. Unauthorised use of this document in any form whatsoever is prohibited.</div></div>	<b>PROPOSED SUBDIVISION</b> <b>LOT 112 DP 1073791</b> <b>LYONS ROAD</b> <b>NORTH BONVILLE</b>	<b>DEVELOPMENT APPLICATION</b> <b>EXISTING SITE</b>	<div>Engineering Details Shown on This Drawing are Certified Correct</div> <div>Geoff Slattery BE(Hons) MIEAust Registered Professional Engineer 97130</div> <div>Date</div>	<div>Approved on Behalf of the City Council</div> <div>City Engineer</div> <div>Date</div>	<div>Scale: 1:2000 AT A1 Check if Reduced</div> <div>Surveyed: NKW</div> <div>Drawn: GES</div> <div>Checked: GES</div>	<div>CAD Disk No</div> <div>Datum: AMG, AHD</div> <div>Design: GES</div> <div>Date: JULY 2012</div>	<div><b>Geoff Slattery and Partners Pty Ltd</b> Civil and Structural Engineers Geoff Slattery &amp; Partners Pty Ltd ABN 65 097 037 221 192 Pacific Highway P.O. Box 6095 COFFS HARBOUR N.S.W., 2450 Phone 02 6651 1944 Fax 02 6651 5766 Email g_slattery@bigpond.com</div>	Job No <b>0824</b>	Drawing No <b>101A</b>
											Drawing Sheets	Dwg of Dwg's	Council No



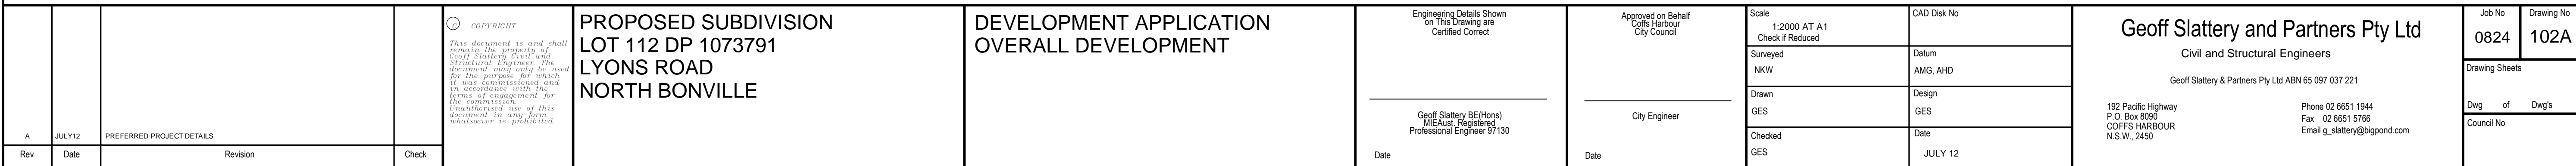
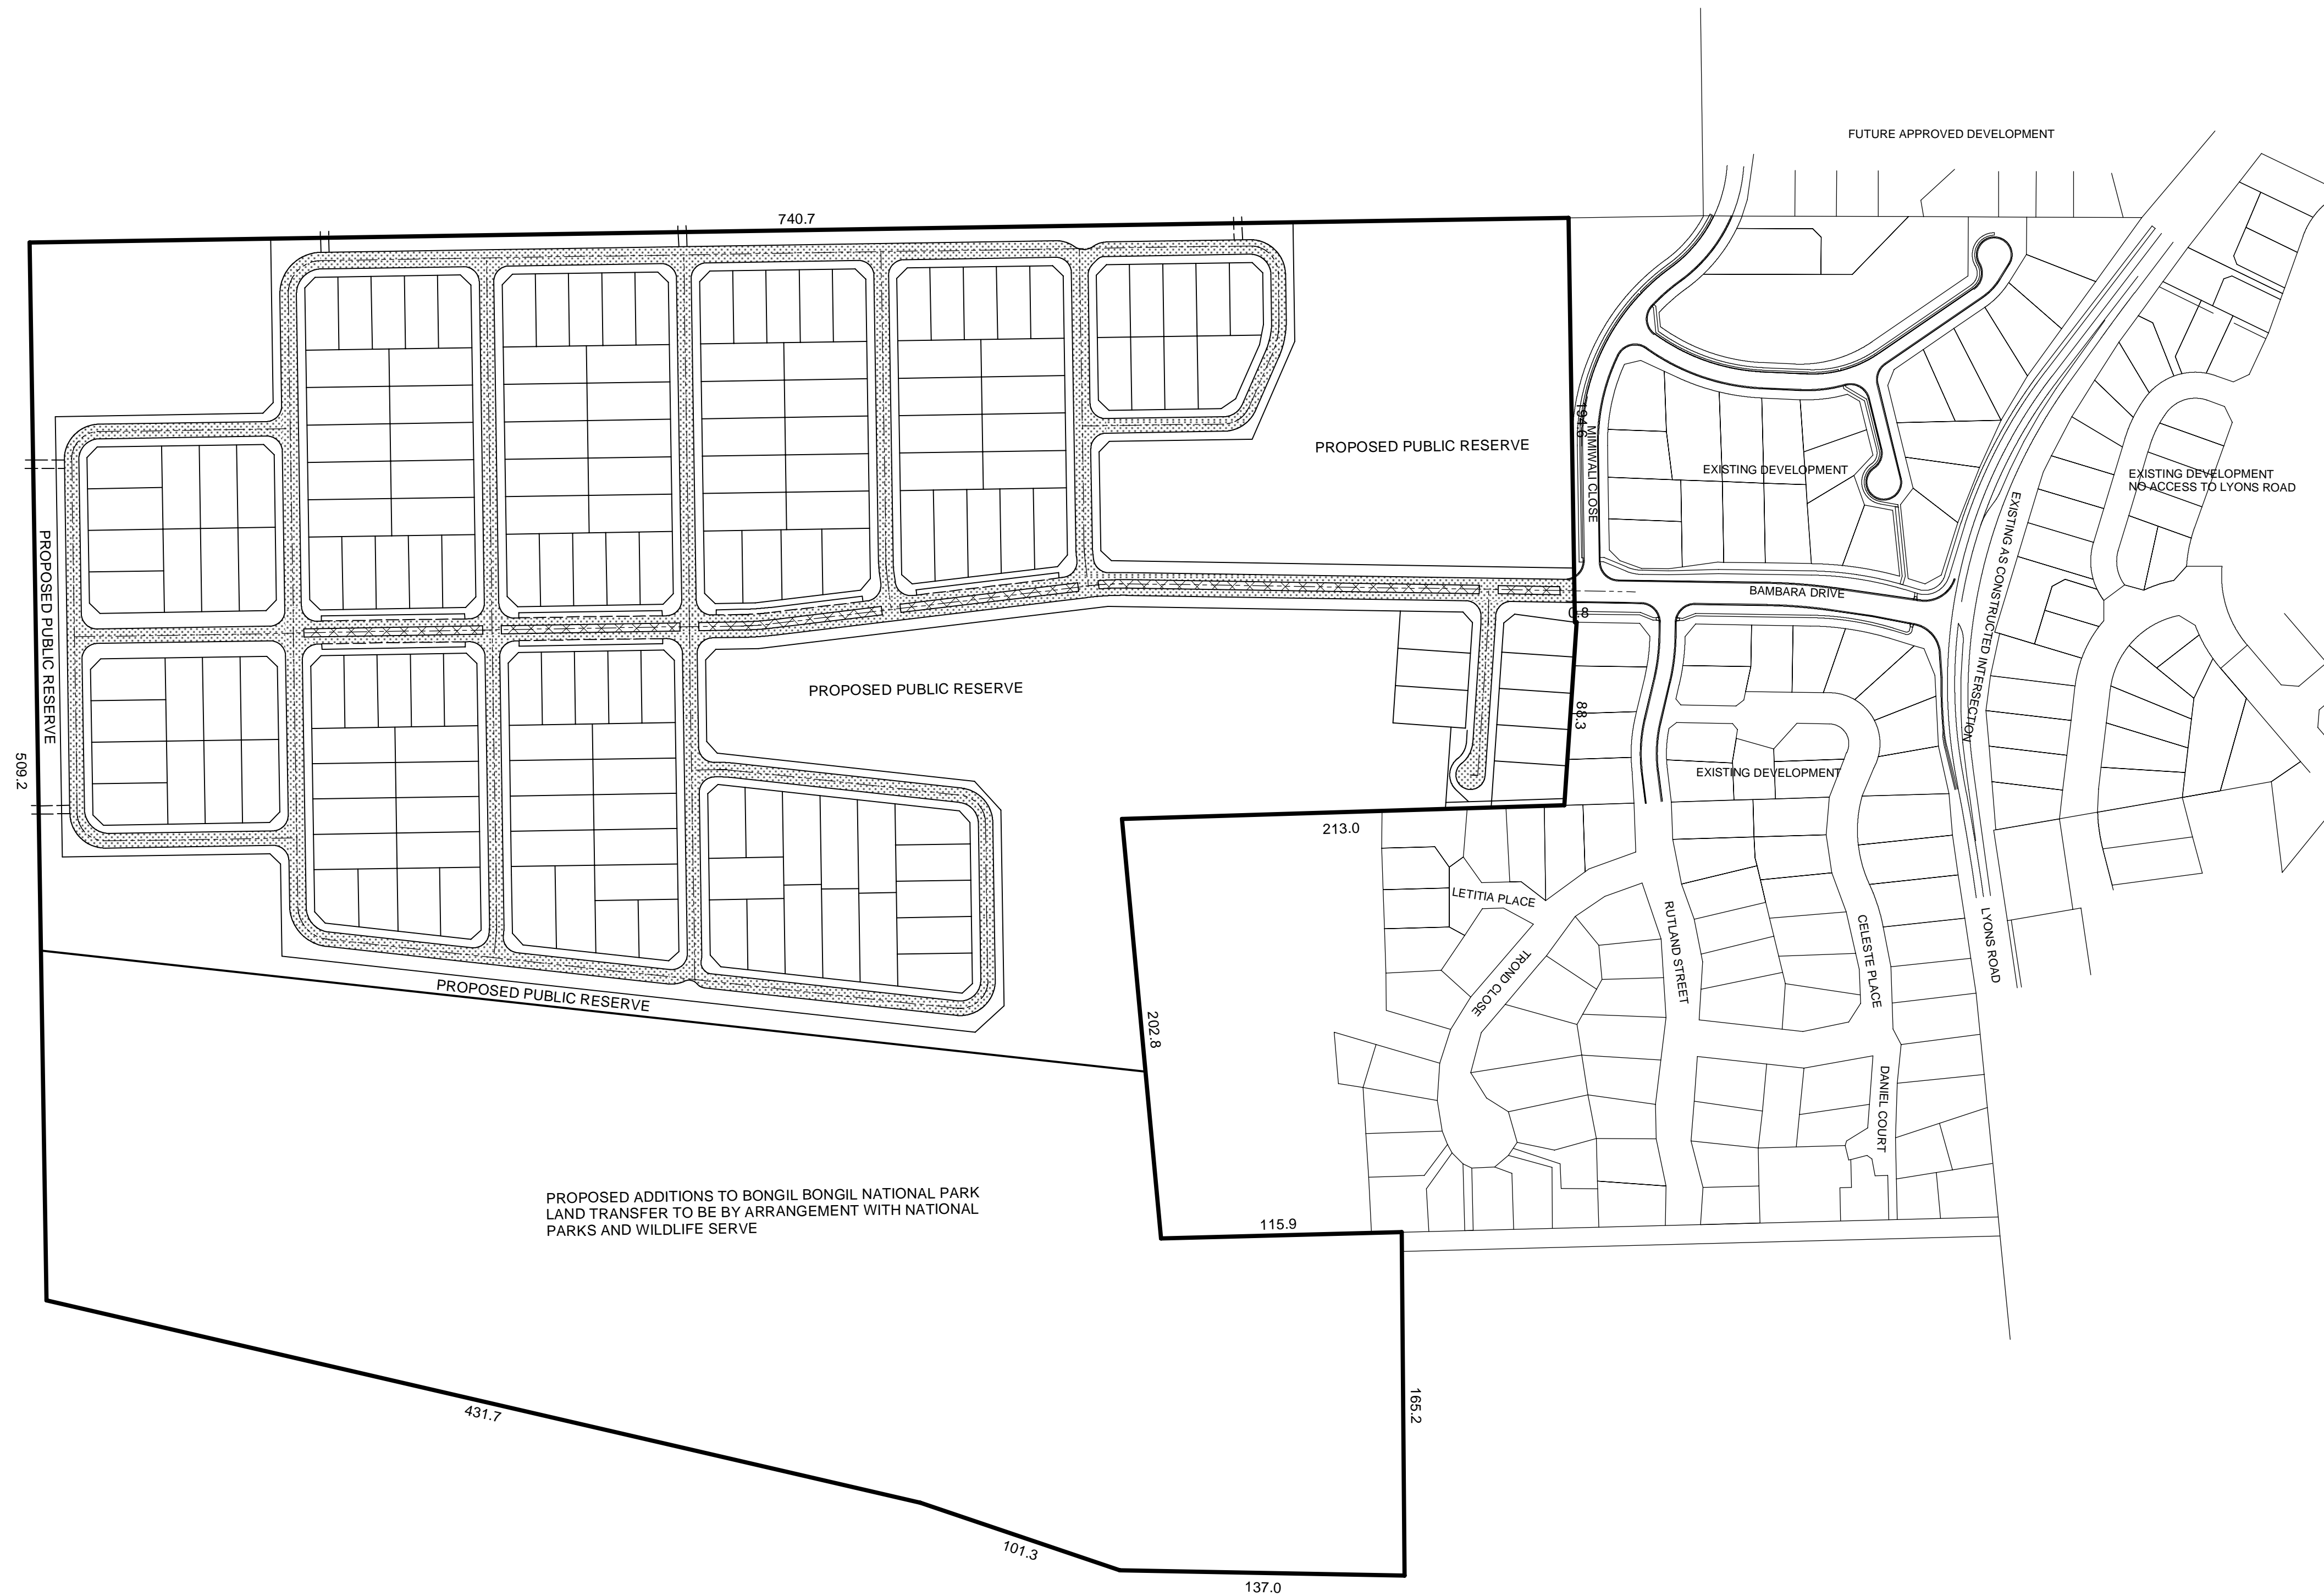




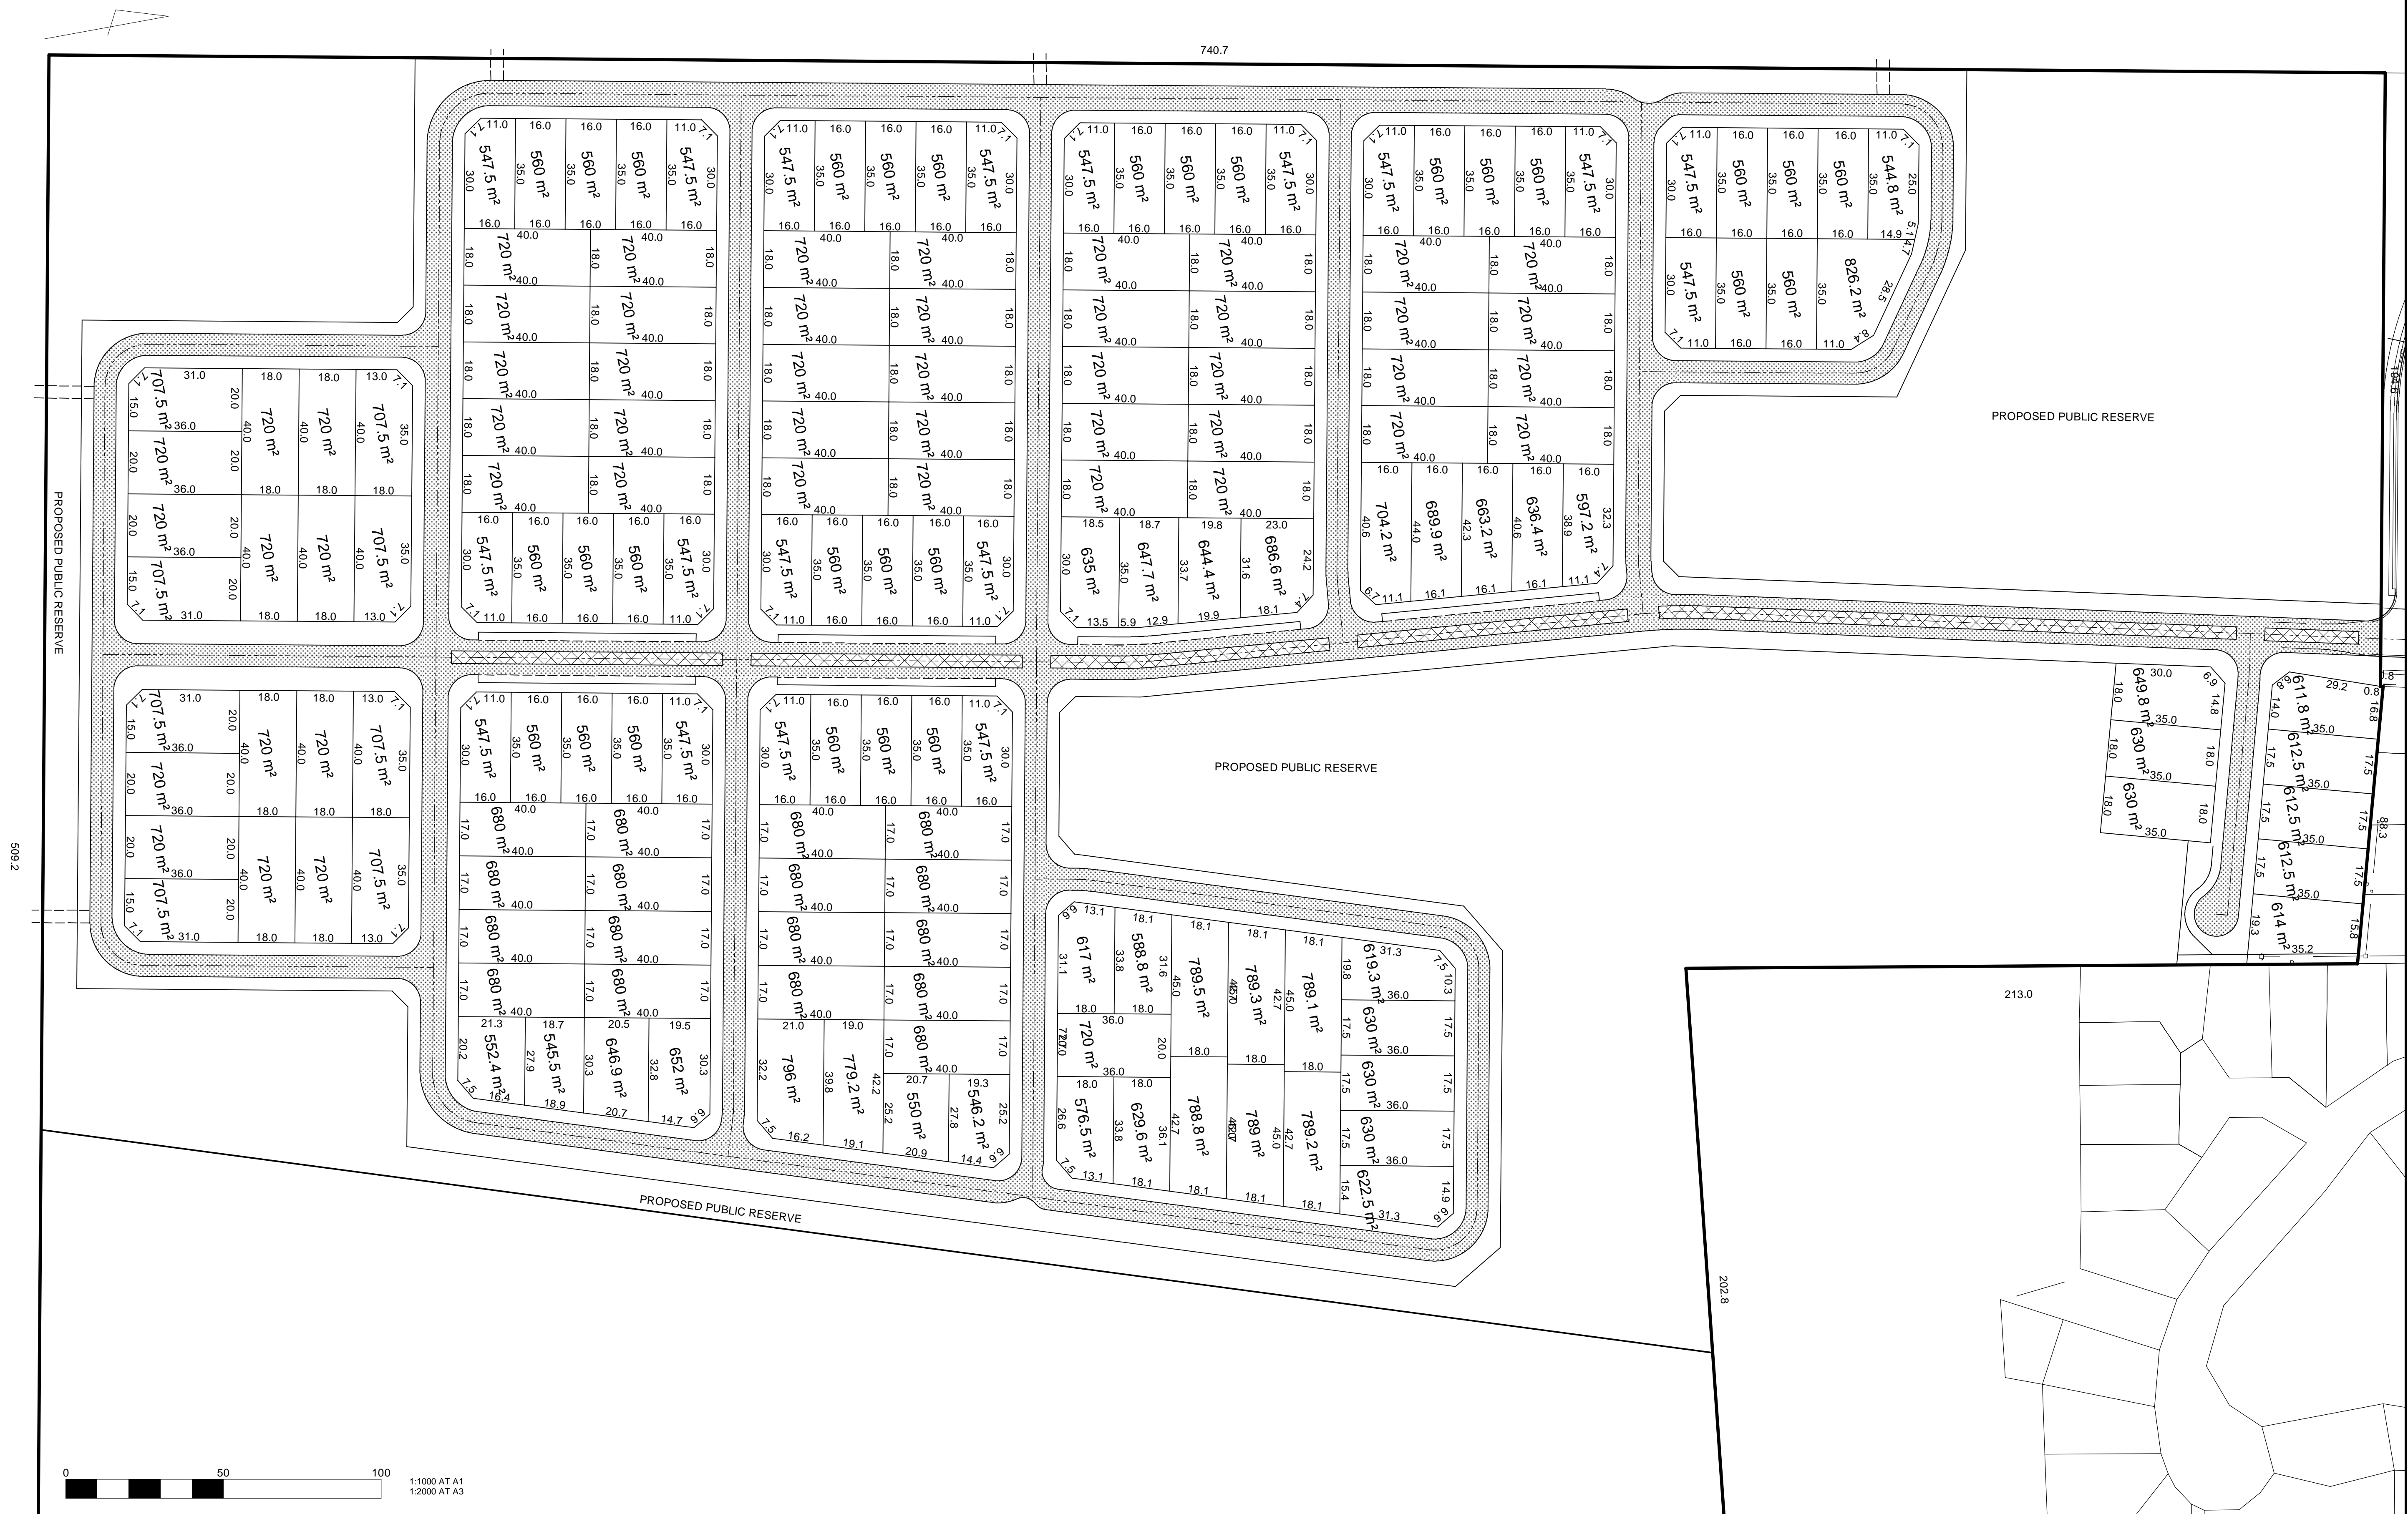


[illegible]




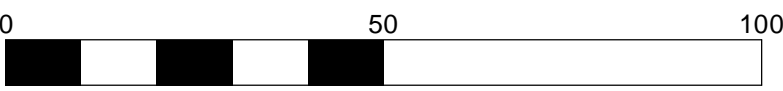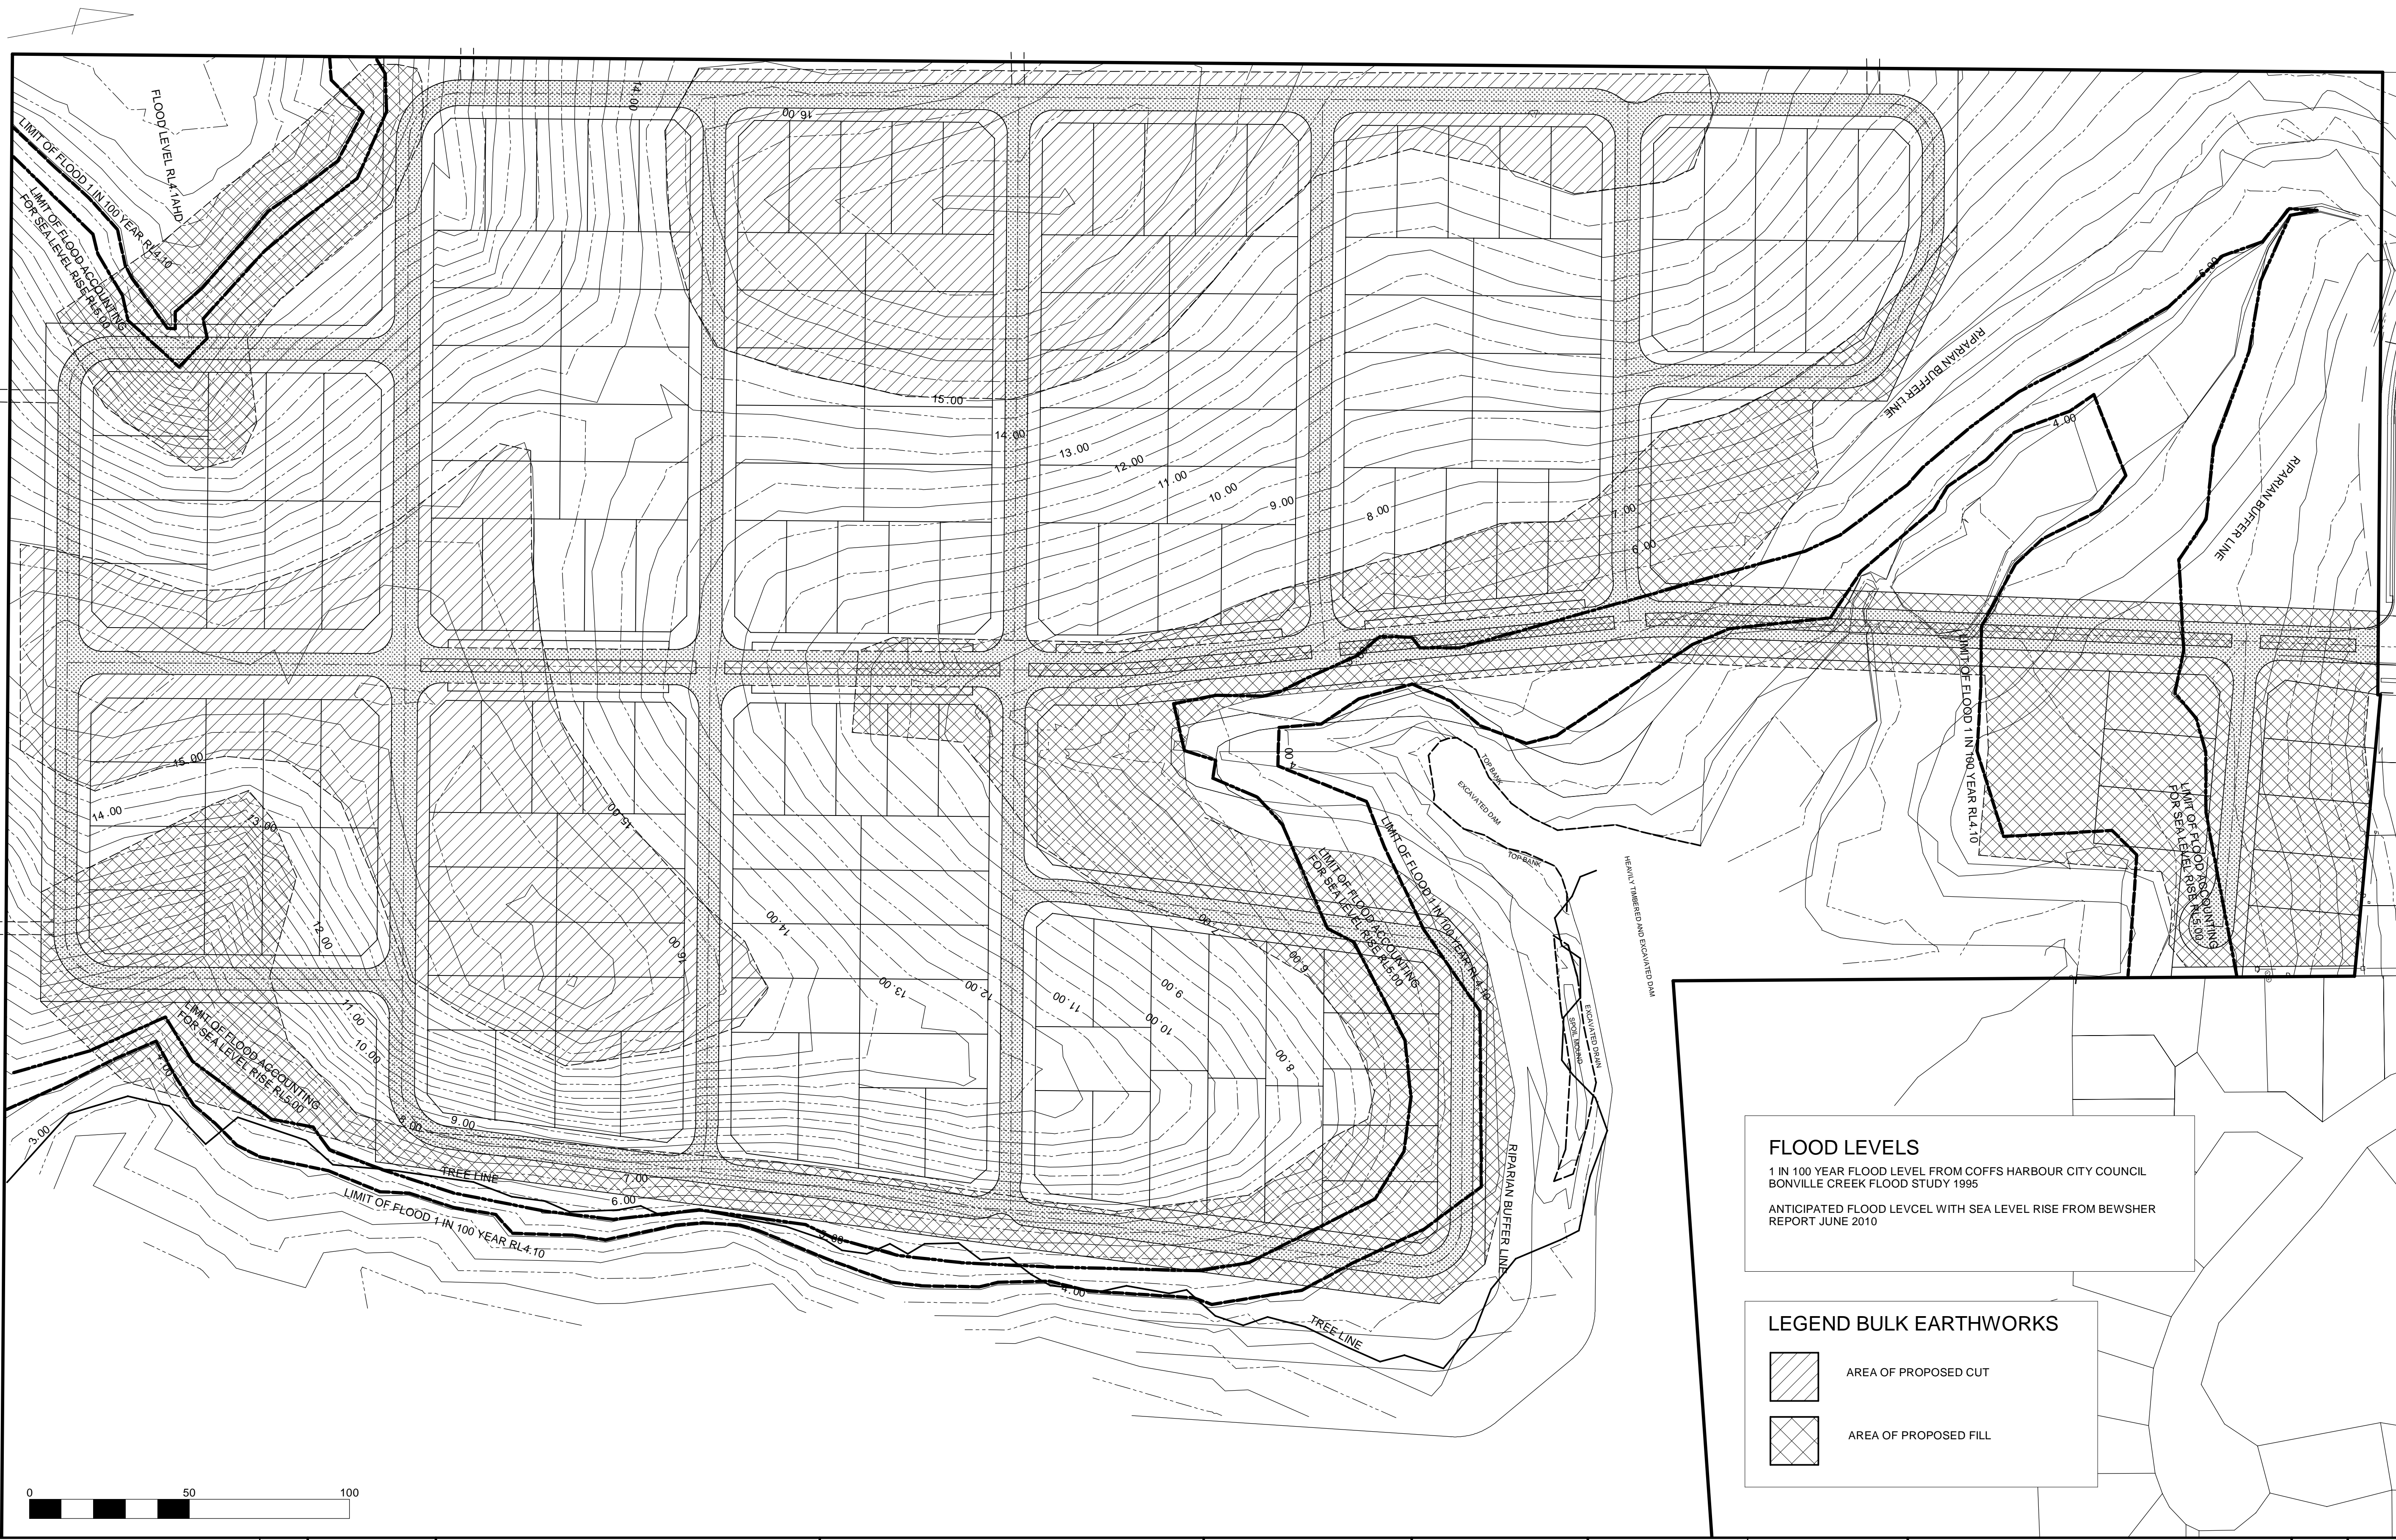

**FLOOD LEVELS**  
1 IN 100 YEAR FLOOD LEVEL FROM COFFS HARBOUR CITY COUNCIL  
BONVILLE CREEK FLOOD STUDY 1995  
ANTICIPATED FLOOD LEVEL WITH SEA LEVEL RISE FROM BEWSHER  
REPORT JUNE 2010

**LEGEND BULK EARTHWORKS**

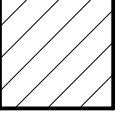 AREA OF PROPOSED CUT

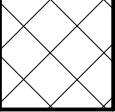
 AREA OF PROPOSED FILL

<div><div></div><div><div><div></div><div></div><div></div></div><div><div></div><div></div><div></div></div><div><div></div><div></div><div></div></div></div><div><div></div><div></div><div></div></div><div><div></div><div></div><div></div></div></div> <div><div></div><div></div><div></div></div> <div><div></div><div></div><div></div></div> 
--	--	--	--









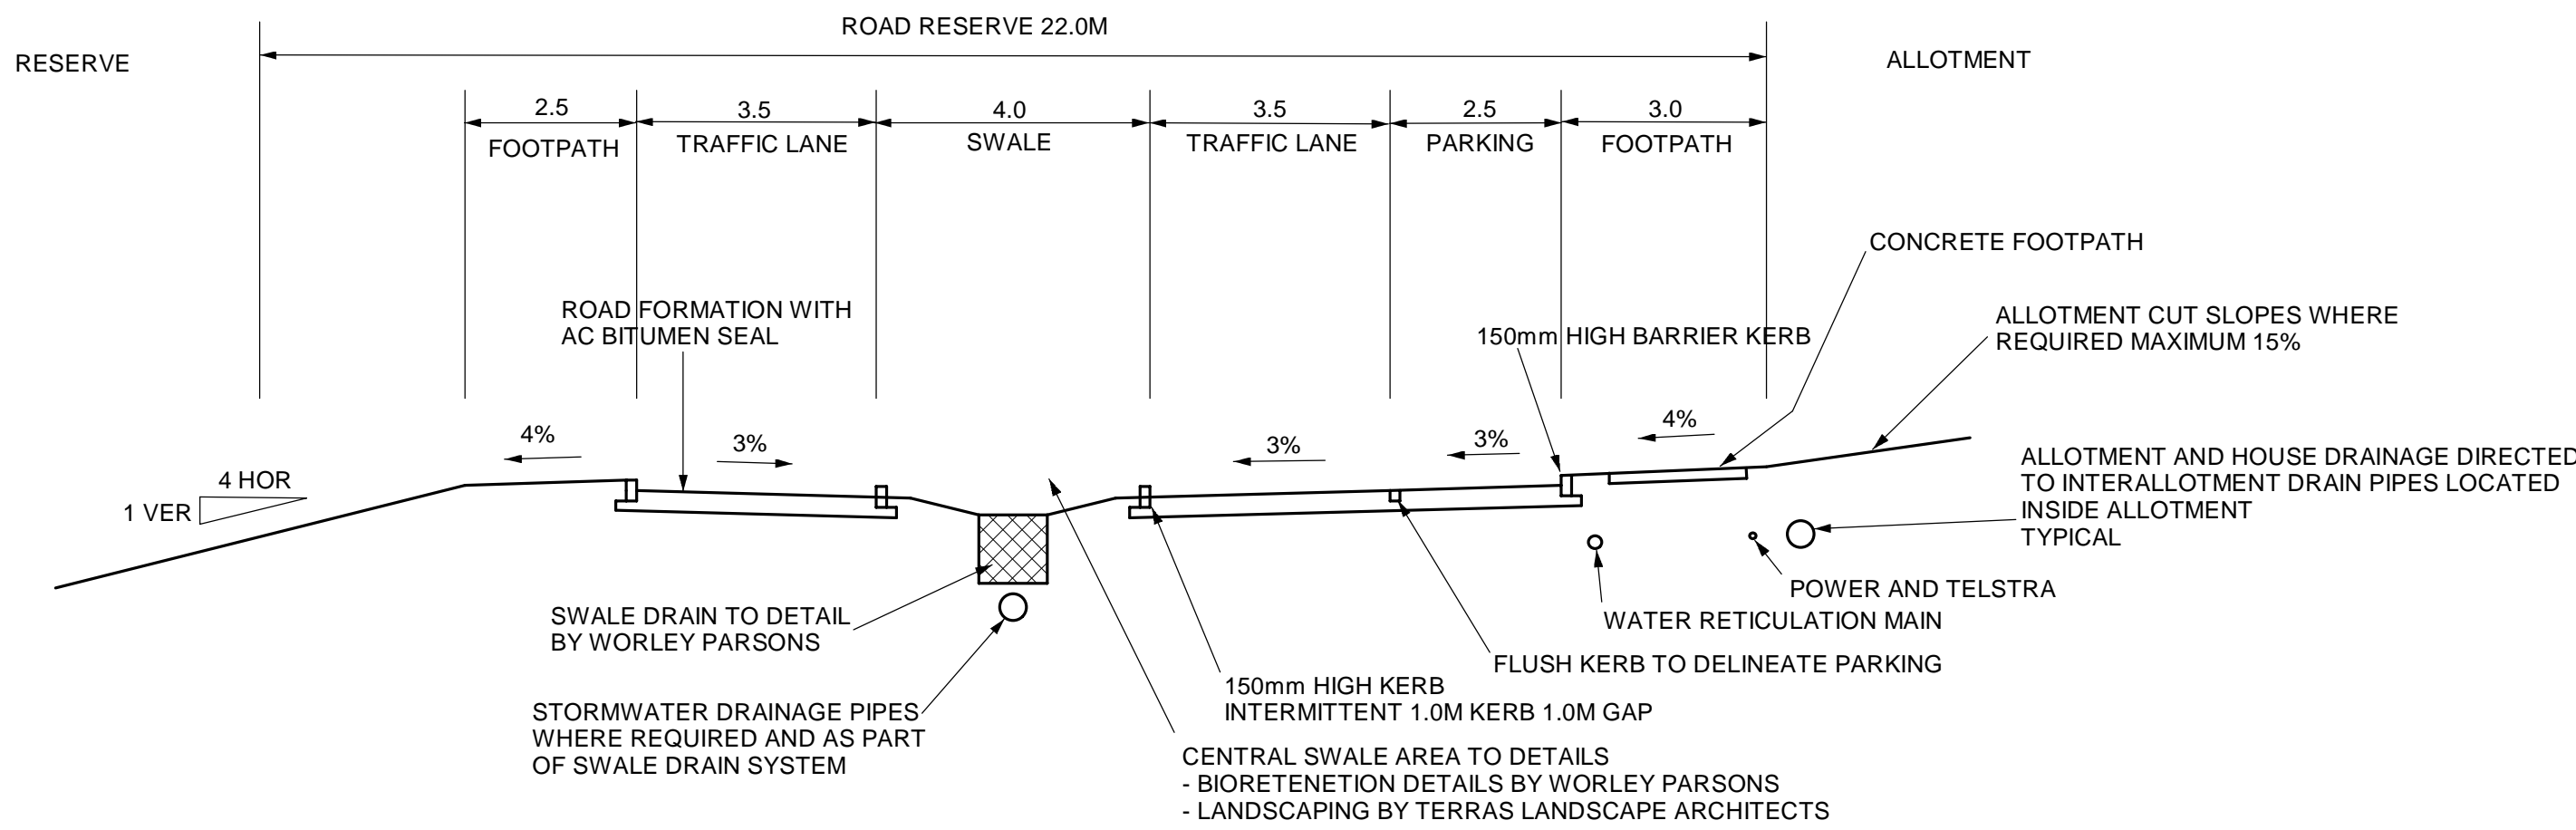


ROAD PROFILE 1 MAIN ENTRY ROAD

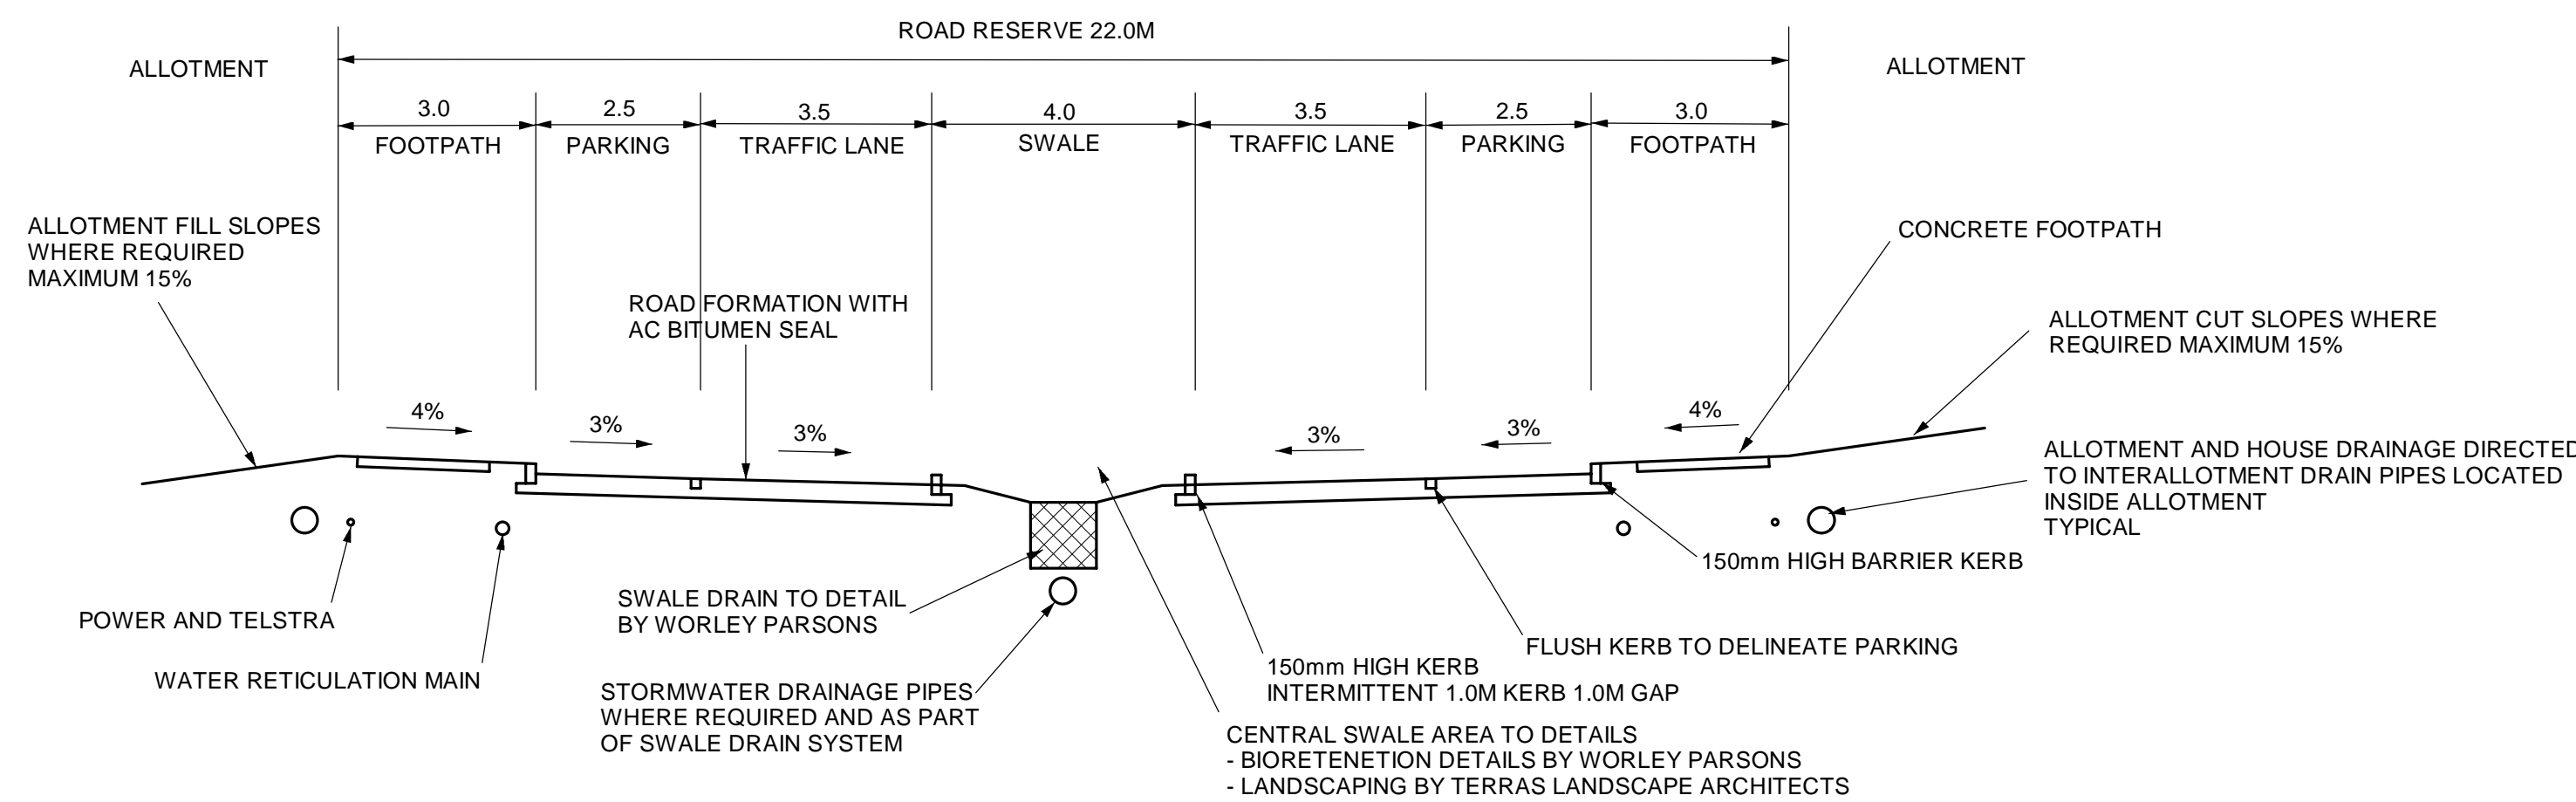


ROAD PROFILE 2 MAIN ENTRY ROAD

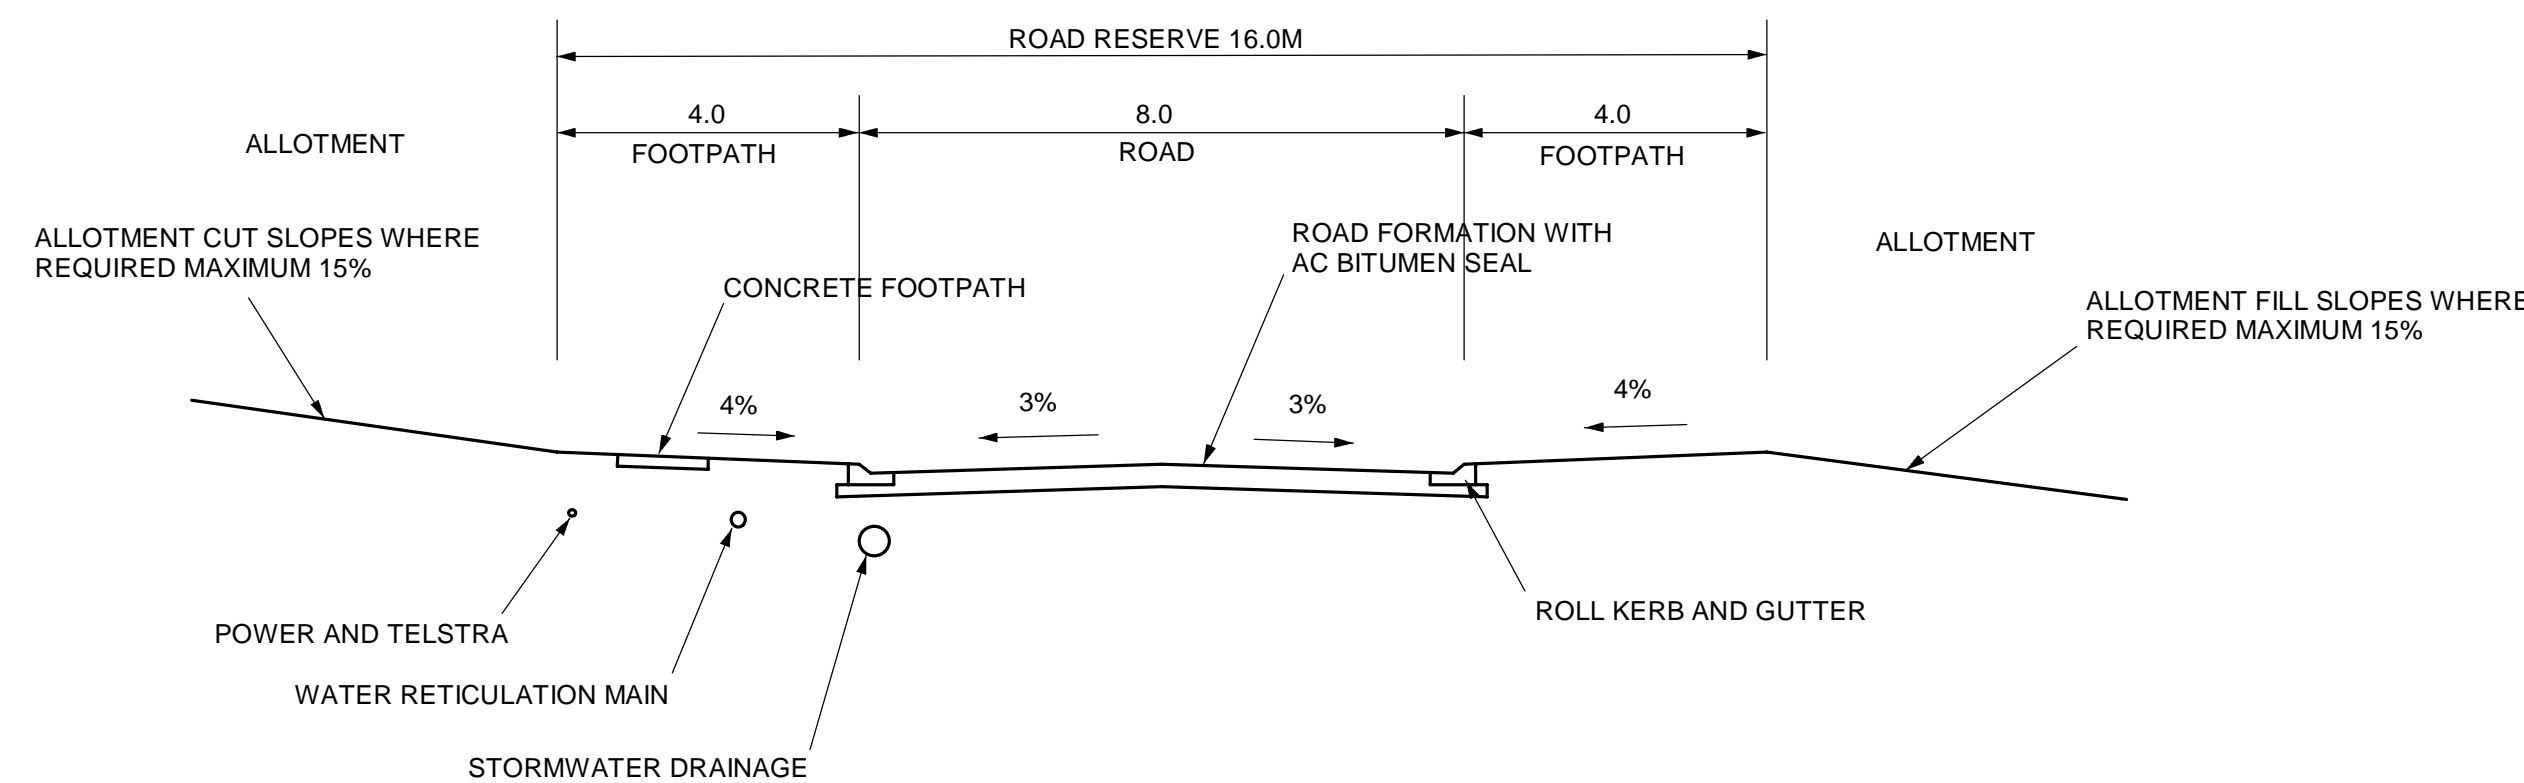


ROAD PROFILE 3 BUS ROUTE

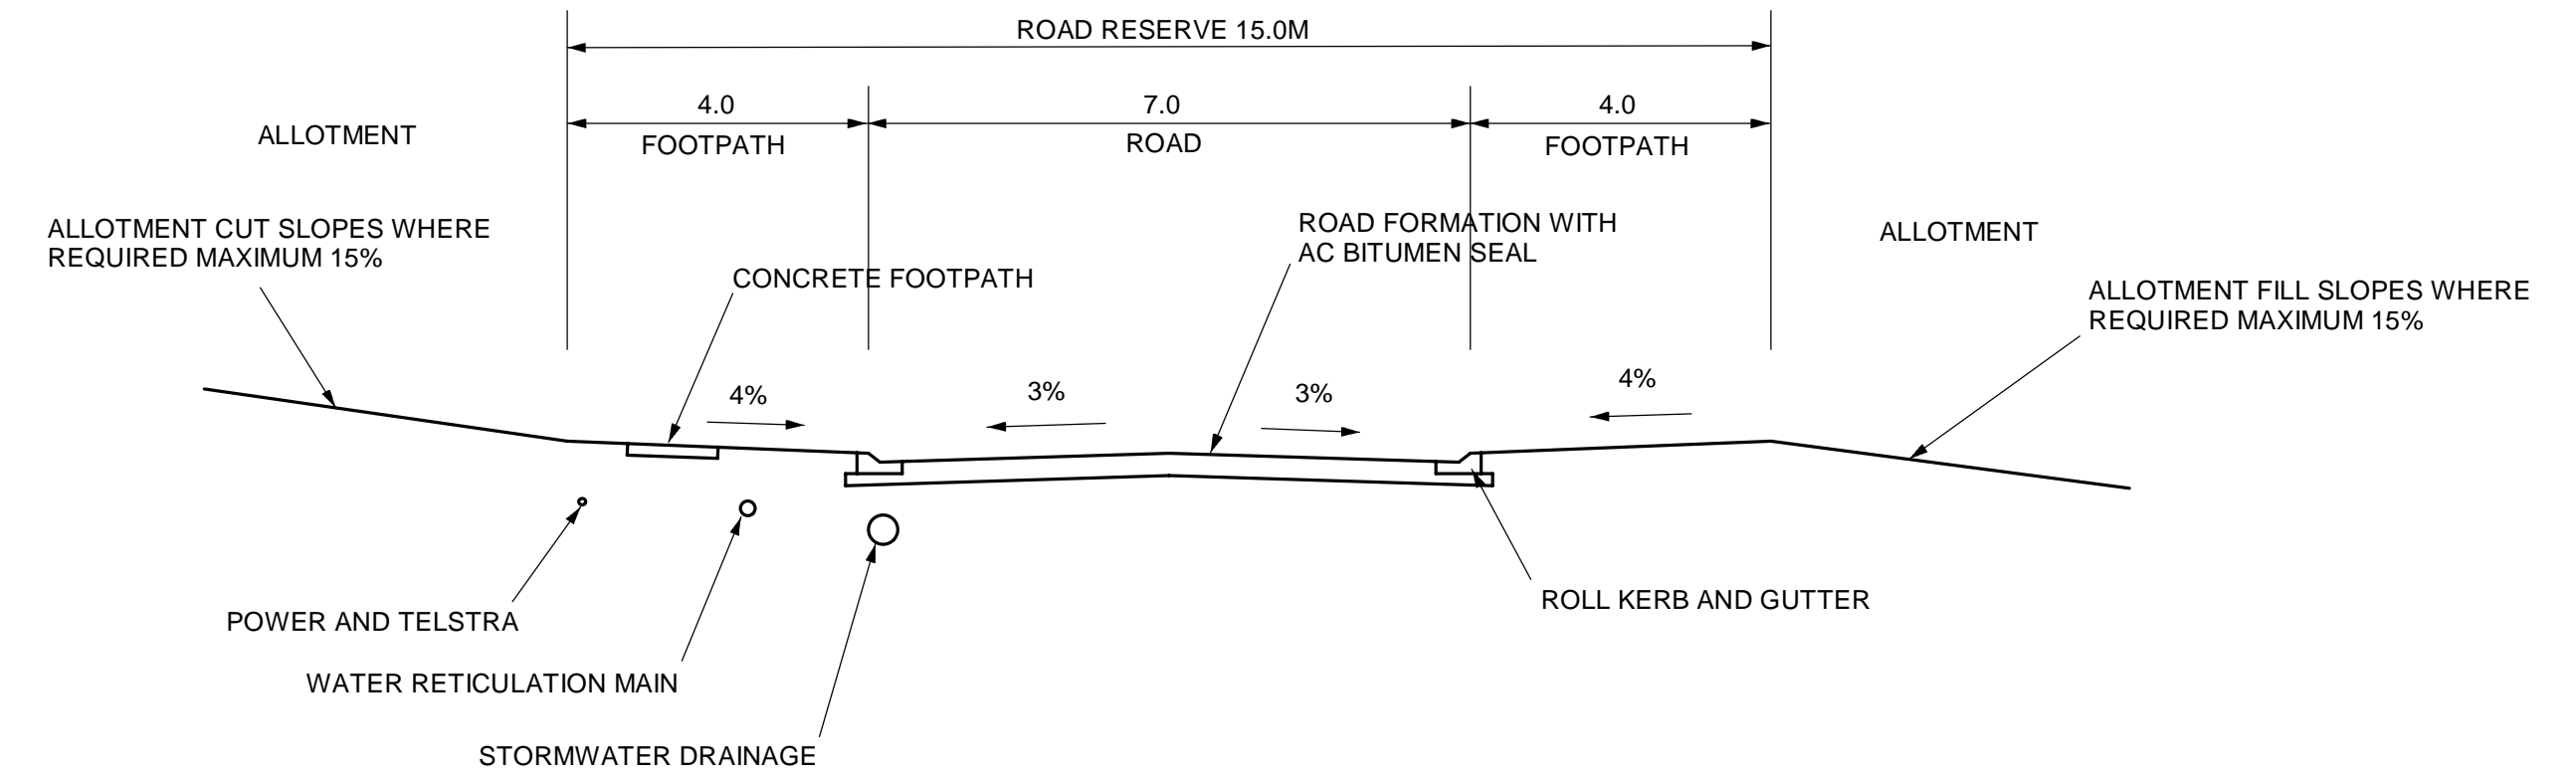

ROAD PROFILE 4 GENERAL INTERNAL

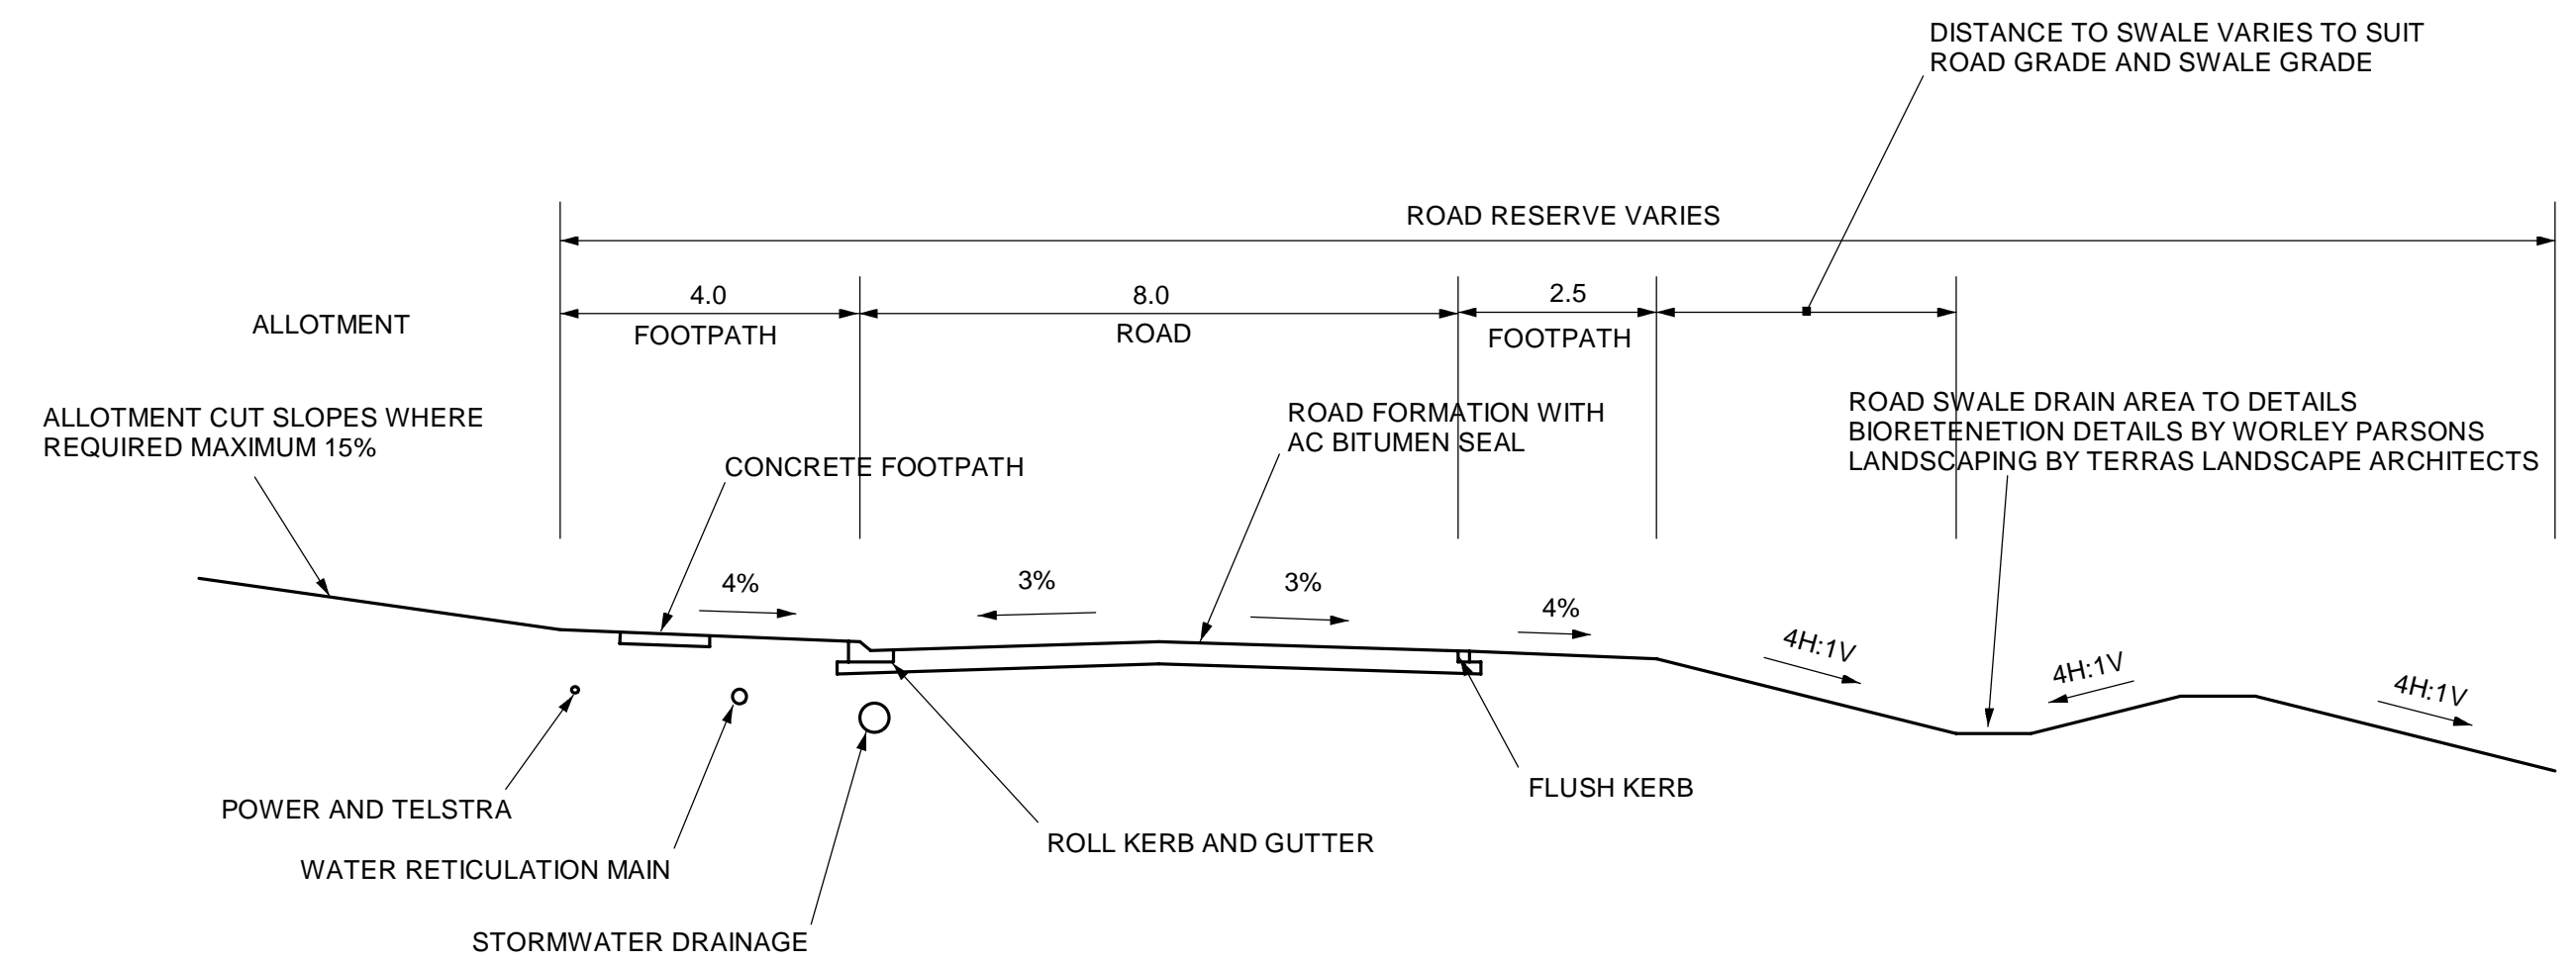


ROAD PROFILE 5

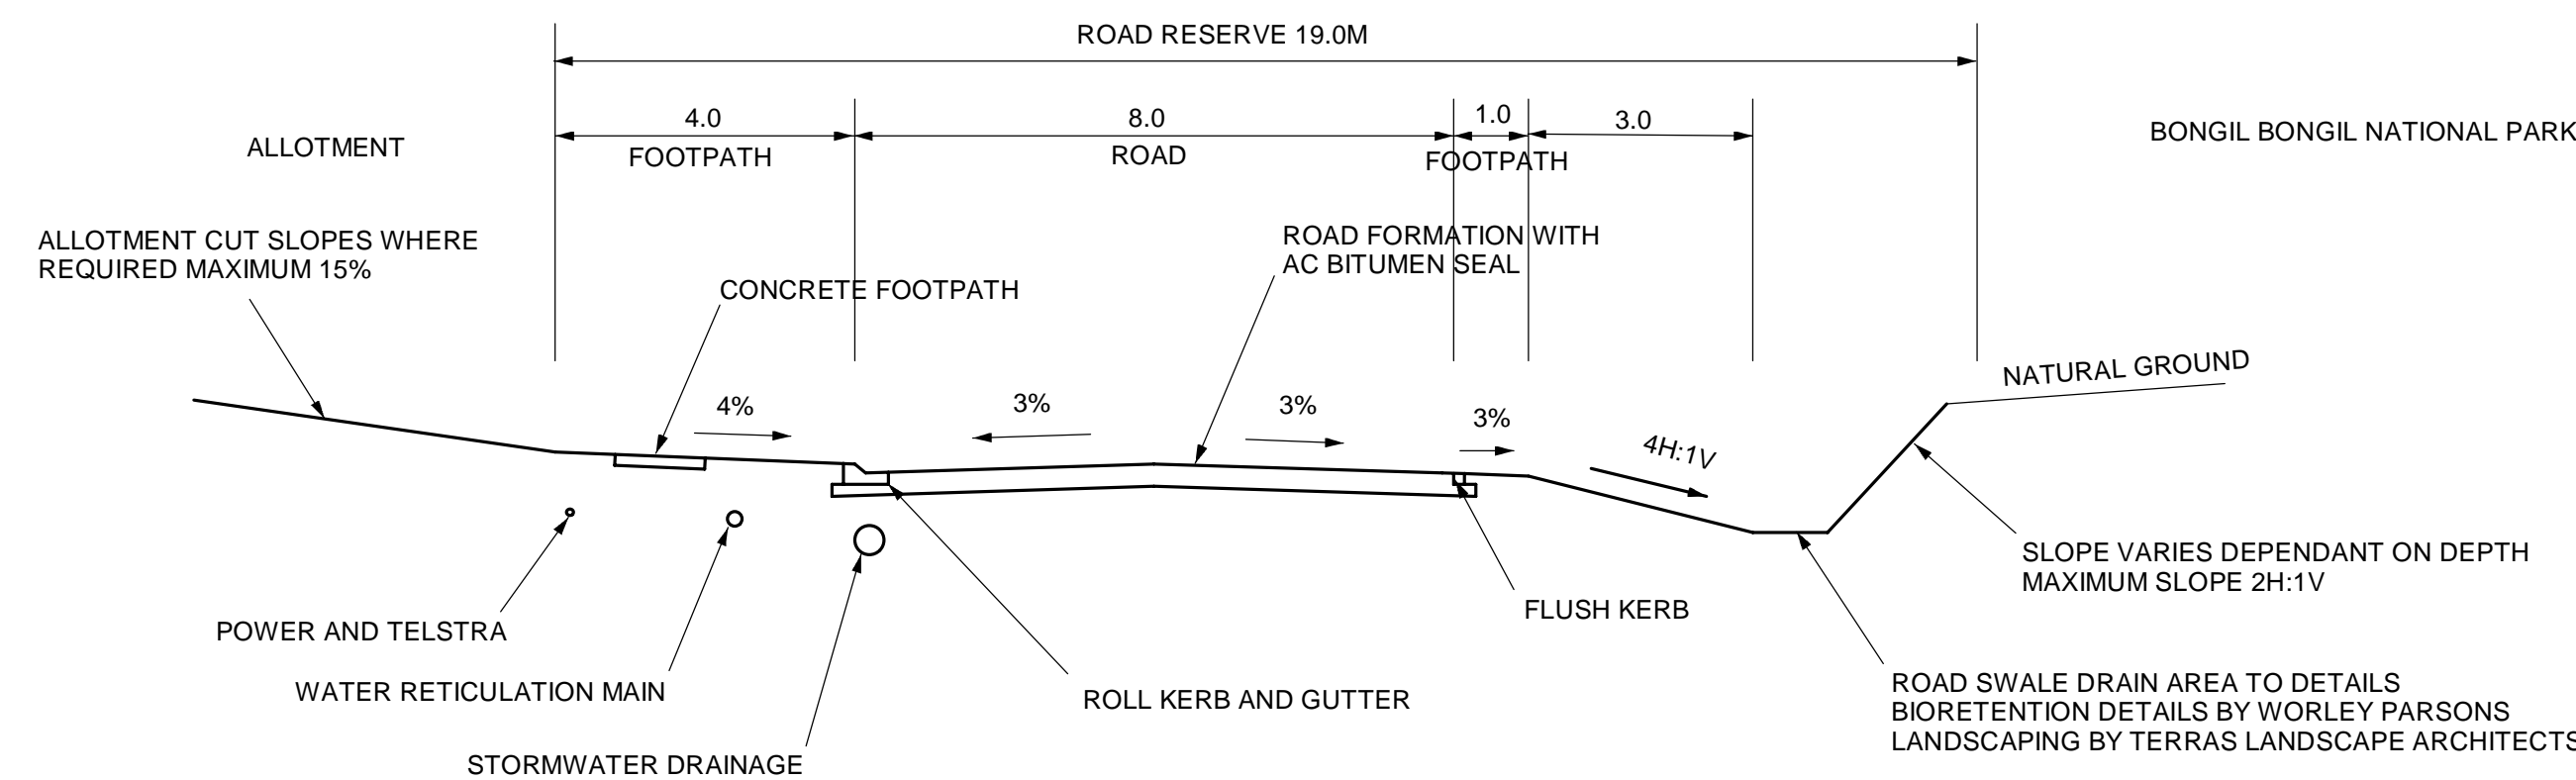


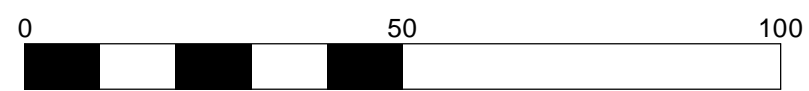
ROAD PROFILE 6

				<div><div><div><div><div><div></div><div></div></div><div><div></div><div></div></div></div><div><div></div><div></div></div><div><div></div><div></div></div></div></div><div><div>COPYRIGHT</div><div>This document is and shall remain the property of Geoff Slattery Civil and Structural Engineer. The document may only be used for the purpose for which it was commissioned and in accordance with the terms of engagement for the commission. Unauthorised use of this document in any form whatsoever is prohibited.</div></div></div>		SUBDIVISION LOT 112 DP 1073791 LYONS ROAD SAWTELL		DEVELOPMENT APPLICATION ROAD PROFILES SHEET 1		<div><div>Engineering Details Shown on This Drawing are Certified Correct</div><div>Geoff Slattery BE(Hons) MIEAust Registered Professional Engineer 97130</div></div>		<div><div>Approved on Behalf Coffs Harbour City Council</div><div>City Engineer</div></div>		<div><div><div>Scale NTS Check if Reduced</div><div>Surveyed NKW</div><div>Drawn GES</div><div>Checked GES</div></div><div><div>CAD Disk No</div><div>Datum AMG, AHD</div><div>Design GES</div><div>Date JULY 12</div></div></div>		<div><div>Geoff Slattery and Partners Pty Ltd</div><div>Civil and Structural Engineers</div><div>Geoff Slattery &amp; Partners Pty Ltd ABN 65 097 037 221</div><div><div>192 Pacific Highway P.O. Box 6095 COFFS HARBOUR N.S.W., 2450</div><div>Phone 02 6651 1944 Fax 02 6651 5766 Email g_slattery@bigpond.com</div></div></div>				<div><div>Job No 0824</div><div>Drawing No 107A</div></div>	
A	JULY12	PREFERRED PROJECT DETAILS												Drawing Sheets							
Rev	Date	Revision		Check										Dwg of Dwg's							
														Council No							

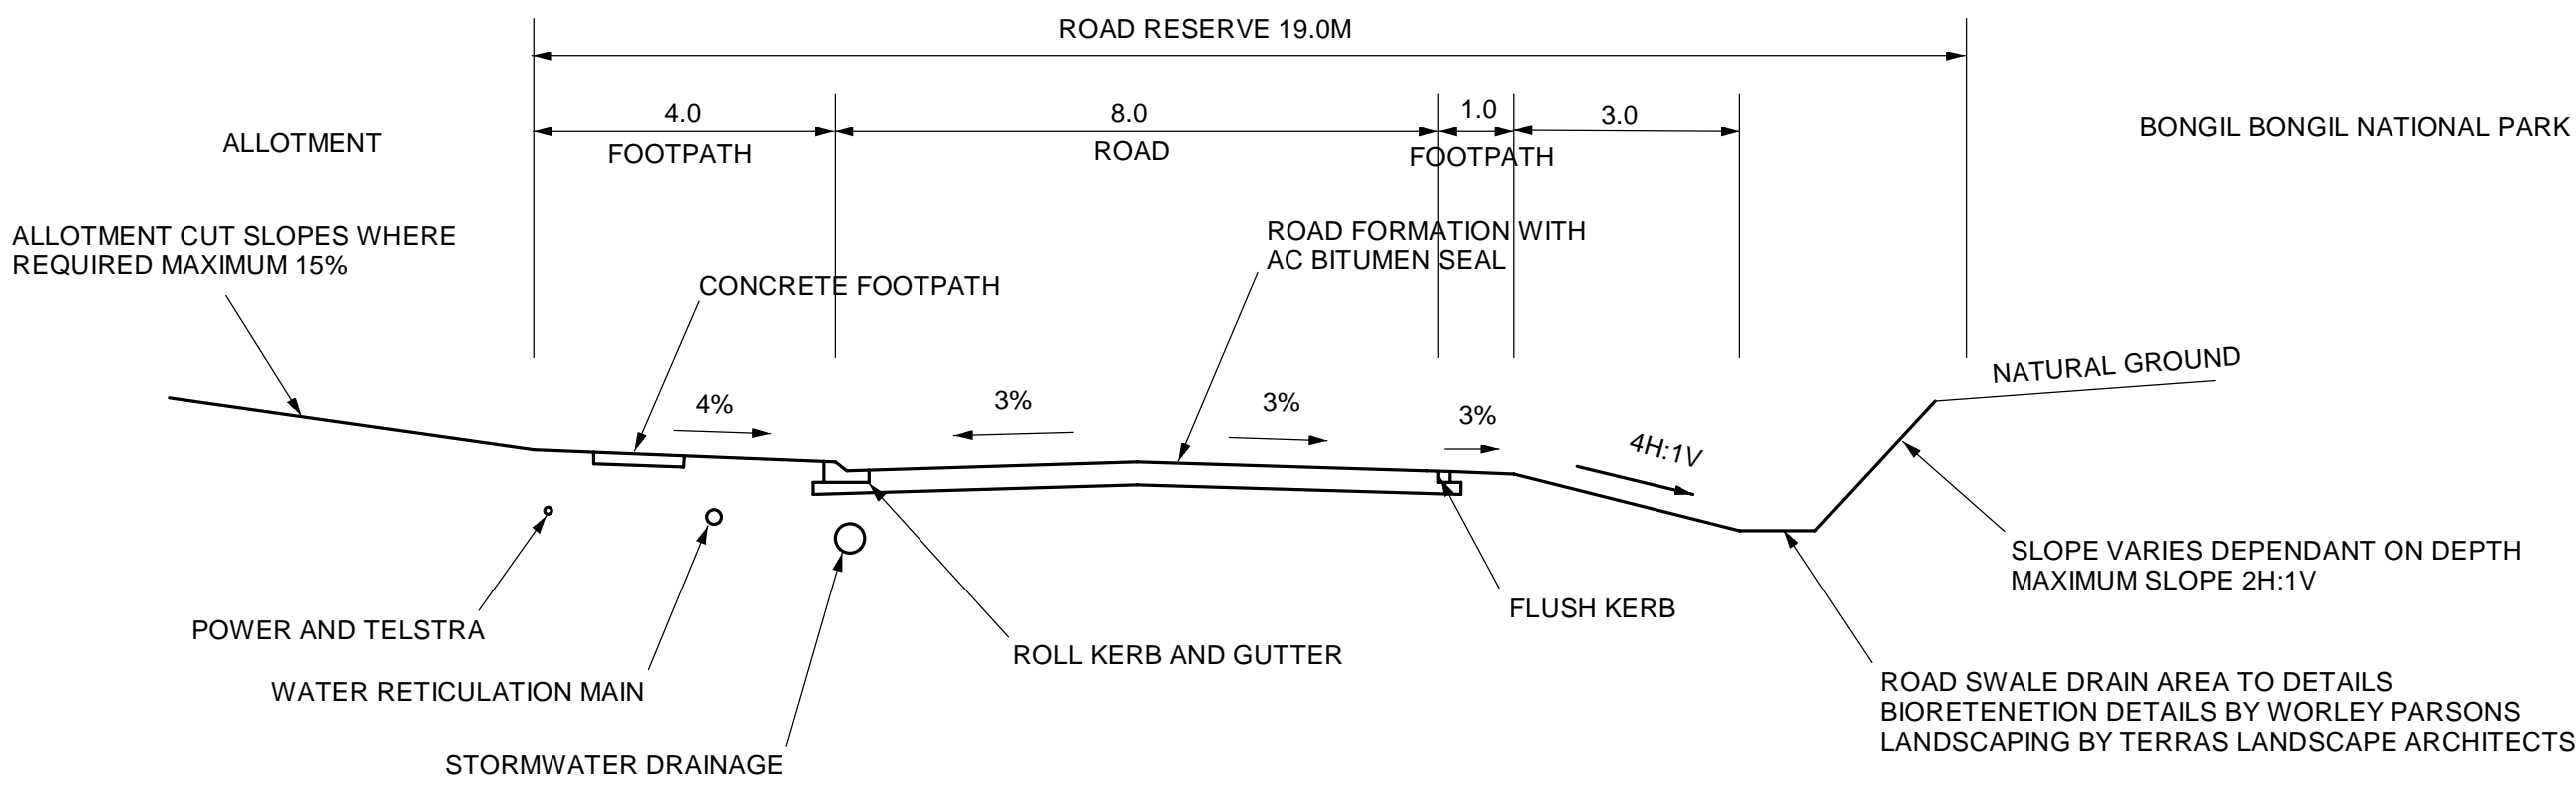

ROAD PROFILE 7

		<div><div></div><div>COPYRIGHT</div><div><small>This document is and shall remain the property of Geoff Slattery Civil and Structural Engineer. The document may only be used for the purpose for which it was commissioned and in accordance with the terms of engagement for the commission. Unauthorised use of this document in any form whatsoever is prohibited.</small></div></div>	SUBDIVISION LOT 112 DP 1073791 LYONS ROAD SAWTELL	DEVELOPMENT APPLICATION ROAD PROFILES SHEET 2	<div>Engineering Details Shown on This Drawing are Certified Correct</div> <div>Geoff Slattery BE(Hons) MIEAust Registered Professional Engineer 97130</div> <div>Date</div>	<div>Approved on Behalf Coffs Harbour City Council</div> <div>City Engineer</div> <div>Date</div>	<div>Scale NTS Check if Reduced</div> <div>Surveyed NKW</div> <div>Drawn GES</div> <div>Checked GES</div>	<div>CAD Disk No</div> <div>Datum AMG, AHD</div> <div>Design GES</div> <div>Date JULY 12</div>	<div>Geoff Slattery and Partners Pty Ltd</div> <div>Civil and Structural Engineers</div> <div>Geoff Slattery &amp; Partners Pty Ltd ABN 65 097 037 221</div> <div>192 Pacific Highway P.O. Box 6090 COFFS HARBOUR N.S.W., 2450</div> <div>Phone 02 6651 1944 Fax 02 6651 5766 Email g_slattery@bigpond.com</div>	Job No	Drawing No
A	JULY12									0824	108A
Rev		Date								Drawing Sheets	
		Revision								Dwg	of Dwg's
		Check								Council No	



**LEGEND DRAINAGE**

BIO RETENTION BASIN  
REFER DETAILS BY WORLEY PARSONS

CENTRAL ROAD SWALE DRAIN REFER DETAILS BY  
WORLEY PARSONS

SWALE DRAIN REFER DETAILS BY WORLEY PARSONS

GRASSED TABLE DRAIN

STORMWATER DRAINAGE LINE

STORMWATER PIT

STORMWATER OUTLET

<div><div><div><div><div></div><div>A</div></div><div><div>Rev</div><div>Date</div></div></div><div><div><div>JULY 12</div><div>PREFERRED PROJECT DETAIL</div></div><div><div>Revision</div><div>Check</div></div></div></div></div>				<div><div><div><div><div></div><div></div></div><div><div></div><div></div></div></div><div><div><div>© COPYRIGHT</div><div>This document is and shall remain the property of Geoff Slattery Civil and Structural Engineers. The document may only be used for the purposes for which it was commissioned and in accordance with the terms of engagement for the commission. Unauthorised use of this document in any form whatsoever is prohibited.</div></div></div></div></div>	<div>PROPOSED SUBDIVISION LOT 112 DP 1073781 LYONS ROAD NORTH BONVILLE</div>	<div>DEVELOPMENT APPLICATION CONCEPT STORMWATER</div>	<div>Engineering Details Shown on This Drawing are Certified Correct</div> <div><div>Geoff Slattery BE(Hons) MIE Aust. Registered Professional Engineer 97130</div><div>Date</div></div>	<div>Approved on Behalf Coffs Harbour City Council</div> <div><div>City Engineer</div><div>Date</div></div>	<div>Scale 1:1000 AT A1 Check if Reduced</div> <div>Surveyed NKW</div> <div>Drawn GES</div> <div>Checked GES</div>	<div>CAD Disk No</div> <div>Datum AHD</div> <div>Design GES</div> <div>Date JULY 2012</div>	<div>Geoff Slattery and Partners Pty Ltd Civil and Structural Engineers Geoff Slattery &amp; Partners Pty Ltd ACN 002 787 500</div> <div>192 Pacific Highway P.O. Box 8090 COFFS HARBOUR N.S.W. 2450</div> <div>Phone 02 6651 1944 Fax 02 6651 5766 Email g_slattery@bigpond.com</div>	<div>Job No 0824</div> <div>Drawing Sheets</div> <div>Dwg of Dwg's Council No</div>	<div>Drawing No 109A</div>
--	--	--	--	--	--	---	--	---	--	---	--	---	--------------------------------












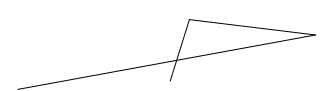

LEGEND WATER

W150

150mm TRUNK MAIN

W

100mm SERVICE MAIN




<div><div><div>A</div><div>JULY 12</div><div>PREFERRED PROJECT DETAIL</div></div><div><div>Rev</div><div>Date</div><div>Revision</div><div>Check</div></div></div>				<div><div><div><div><div>©</div><div>COPYRIGHT</div></div><div><div>This document is and shall remain the property of Geoff Slattery Civil and Structural Engineers. The document may only be used for the purposes for which it was commissioned and in accordance with the terms of engagement for the commission. Unauthorised use of this document in any form whatsoever is prohibited.</div></div></div></div></div> <div><div>PROPOSED SUBDIVISION</div><div>LOT 112 DP 1073781</div><div>LYONS ROAD</div><div>NORTH BONVILLE</div></div>	<div>DEVELOPMENT APPLICATION</div> <div>CONCEPT WATER RETICULATION</div>	<div>Engineering Details Shown on This Drawing are Certified Correct</div> <div><div>Geoff Slattery BE(Hons)</div><div>MIEAust. Registered Professional Engineer 97130</div></div> <div>Date</div>	<div>Approved on Behalf of Coff's Harbour City Council</div> <div><div>City Engineer</div><div>Date</div></div>	<div>Scale</div> <div>1:1000 AT A1</div> <div>Check if Reduced</div> <div>Surveyed</div> <div>NKW</div> <div>Drawn</div> <div>GES</div> <div>Checked</div> <div>GES</div>	<div>CAD Disk No</div> <div>Datum</div> <div>AHD</div> <div>Design</div> <div>GES</div> <div>Date</div> <div>JULY 2012</div>	<div>Geoff Slattery and Partners Pty Ltd</div> <div>Civil and Structural Engineers</div> <div>Geoff Slattery &amp; Partners Pty Ltd ACN 002 787 500</div> <div>192 Pacific Highway P.O. Box 8090 COFF'S HARBOUR N.S.W. 2450</div> <div>Phone 02 6651 1944 Fax 02 6651 5766 Email g_slattery@bigpond.com</div>	<div>Job No</div> <div>0824</div> <div>Drawing No</div> <div>112A</div> <div>Drawing Sheets</div> <div>Dwg of Dwg's</div> <div>Council No</div>
--	--	--	--	--	--	--	---	---	--	---	---







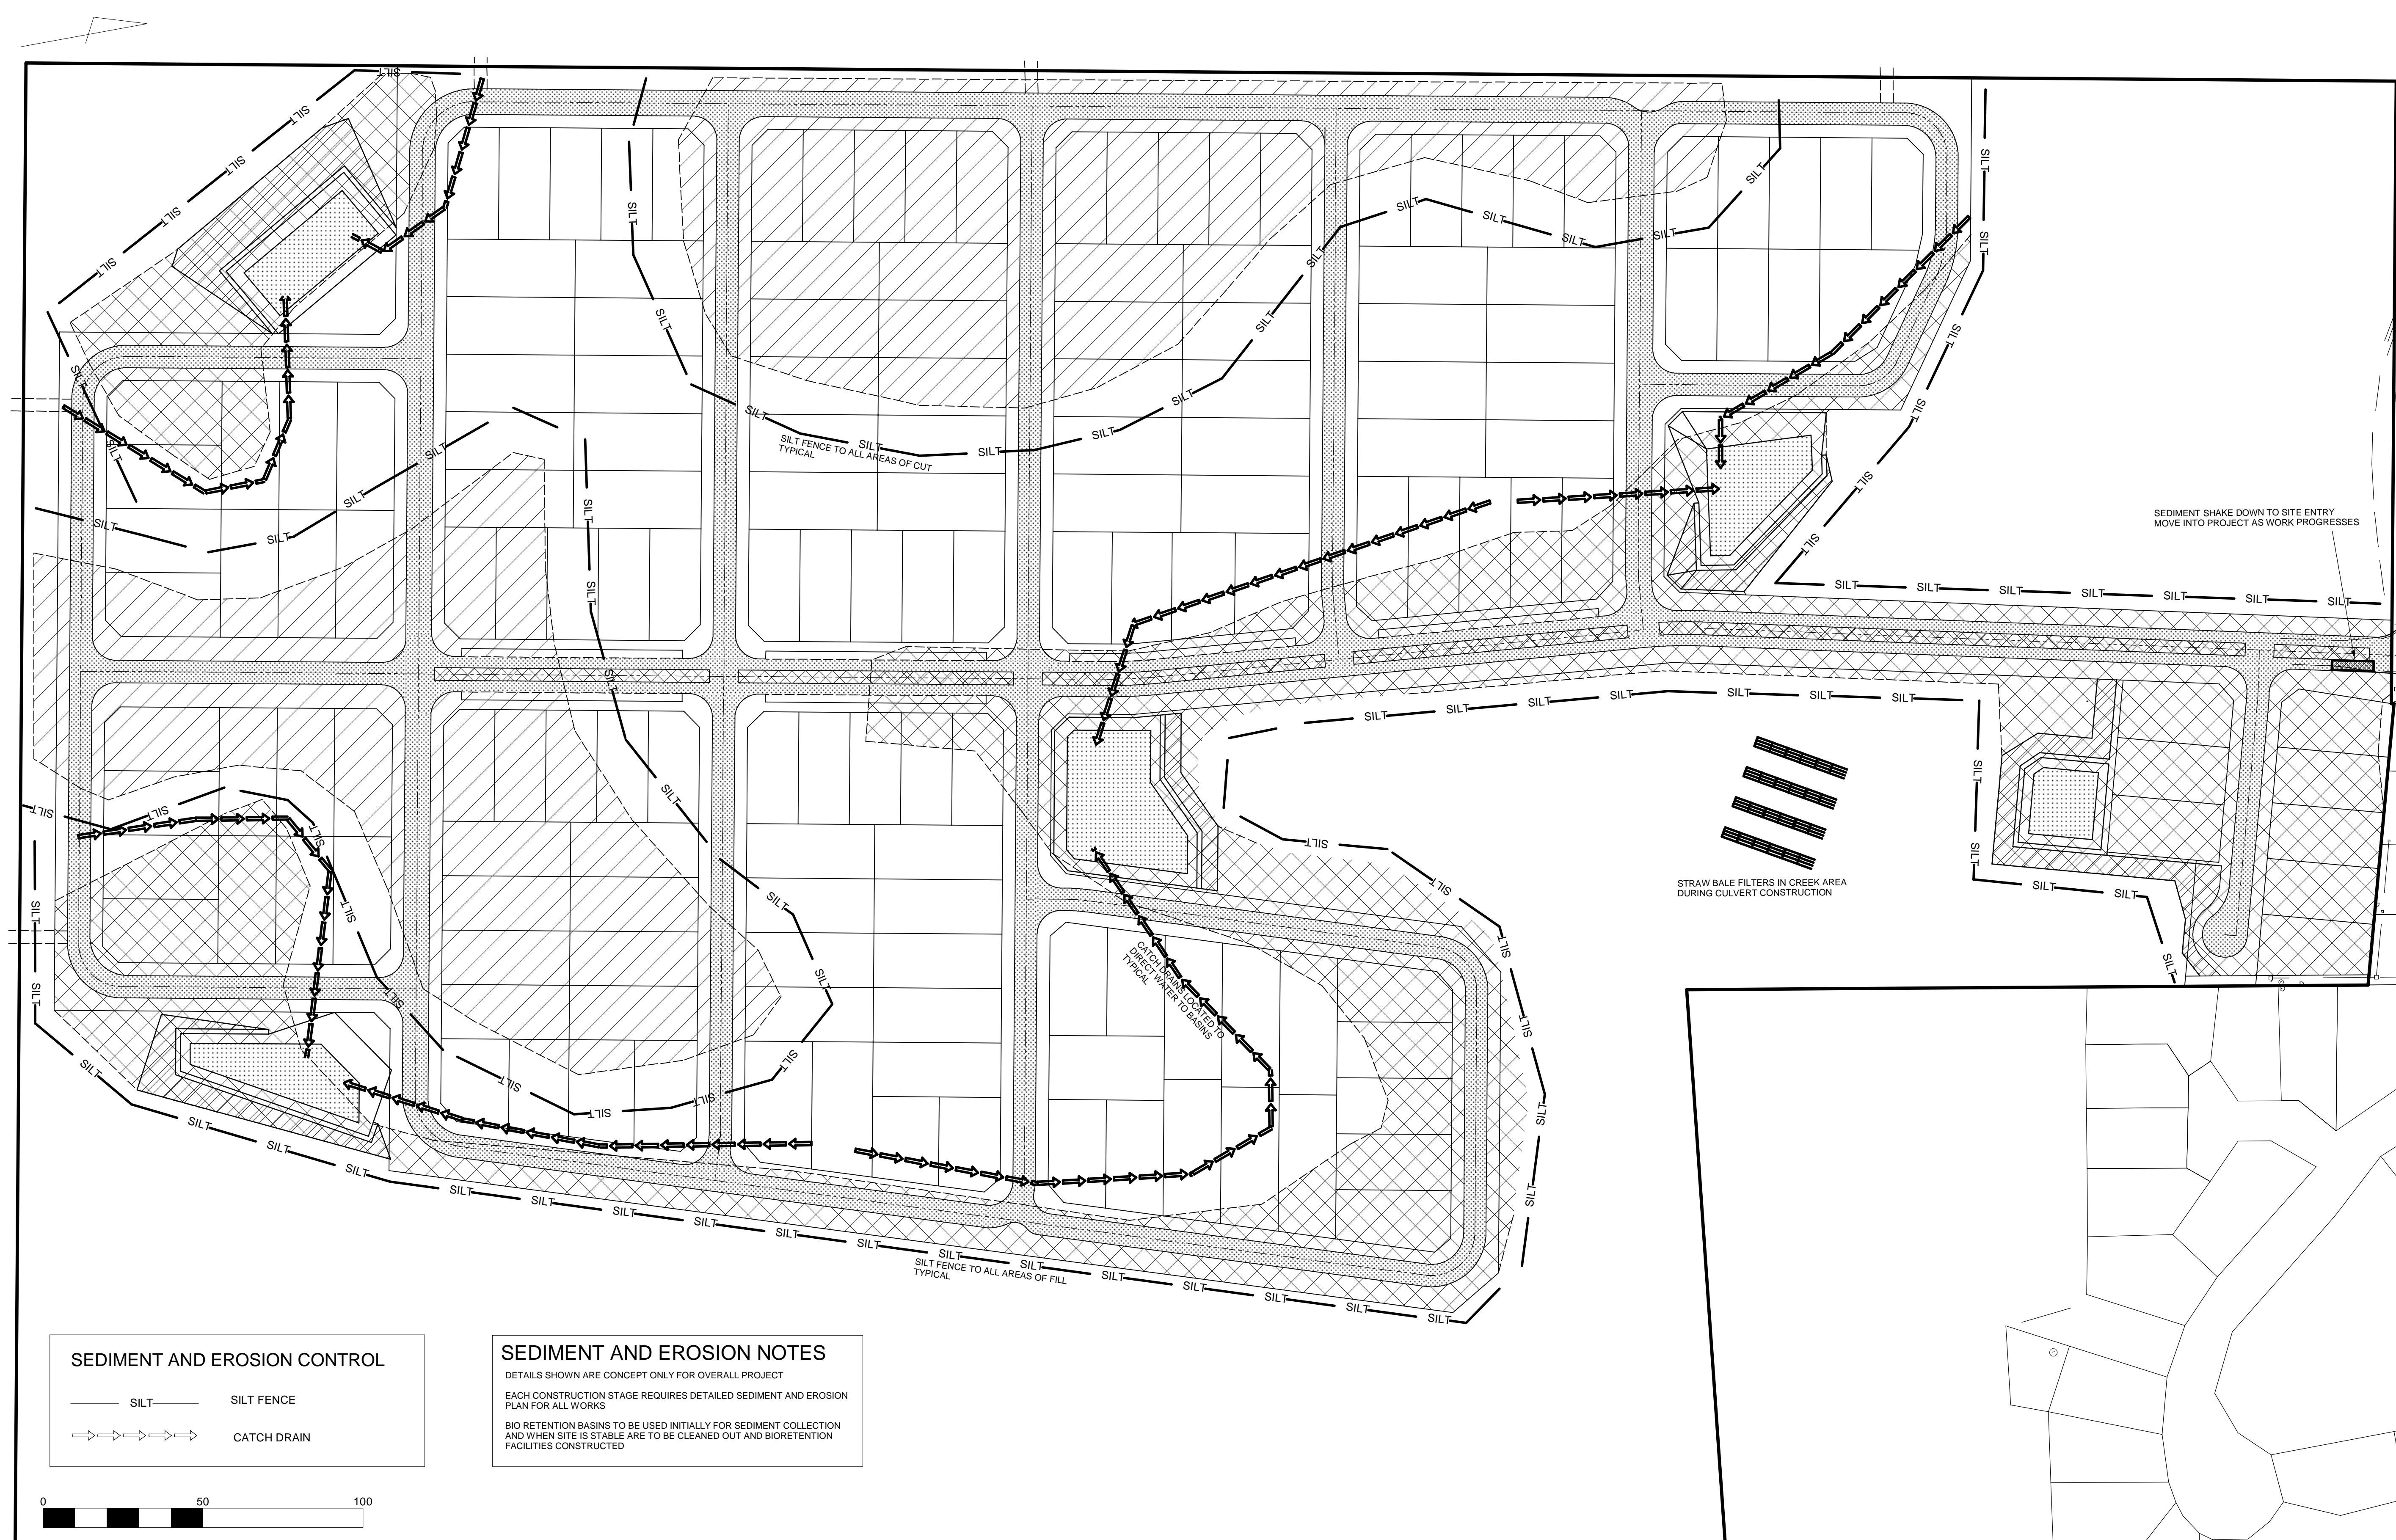

SEDIMENT AND EROSION CONTROL

- SILT — SILT FENCE
- ⇒⇒⇒⇒⇒ CATCH DRAIN

SEDIMENT AND EROSION NOTES

DETAILS SHOWN ARE CONCEPT ONLY FOR OVERALL PROJECT  
EACH CONSTRUCTION STAGE REQUIRES DETAILED SEDIMENT AND EROSION PLAN FOR ALL WORKS  
BIO RETENTION BASINS TO BE USED INITIALLY FOR SEDIMENT COLLECTION AND WHEN SITE IS STABLE ARE TO BE CLEANED OUT AND BIORETENTION FACILITIES CONSTRUCTED

PROPOSED SUBDIVISION  
LOT 112 DP 1073781  
LYONS ROAD  
NORTH BONVILLE

DEVELOPMENT APPLICATION  
CONCEPT SEDIMENT AND EROSION

Engineering Details Shown  
on This Drawing are  
Certified Correct

Geoff Slattery BE(Hons)  
MIE Aust. Registered  
Professional Engineer 97130

Date

Approved on Behalf  
Coffs Harbour  
City Council

City Engineer

Date

Scale 1:1000 AT A1  
Check if Reduced

Surveyed  
NKW

Drawn  
GES

Checked  
GES

CAD Disk No

Datum  
AHD

Design  
GES

Date  
JULY 12

Geoff Slattery and Partners Pty Ltd

Civil and Structural Engineers

Geoff Slattery & Partners Pty Ltd ACN 002 787 500

192 Pacific Highway  
P.O. Box 8090  
COFFS HARBOUR  
N.S.W., 2450

Phone 02 6651 1944  
Fax 02 6651 5766  
Email g\_slattery@bigpond.com

Job No 0824  
Drawing No 114A

Drawing Sheets

Dwg of Dwg's  
Council No

Rev


Date

PREFERRED PROJECT DETAILS

Revision

Check

COPYRIGHT  
This document is and shall remain the property of Geoff Slattery Civil and Structural Engineers. The document may only be used for the purposes for which it was commissioned and in accordance with the terms of engagement for the commission. Unauthorised use of this document in any form whatsoever is prohibited.

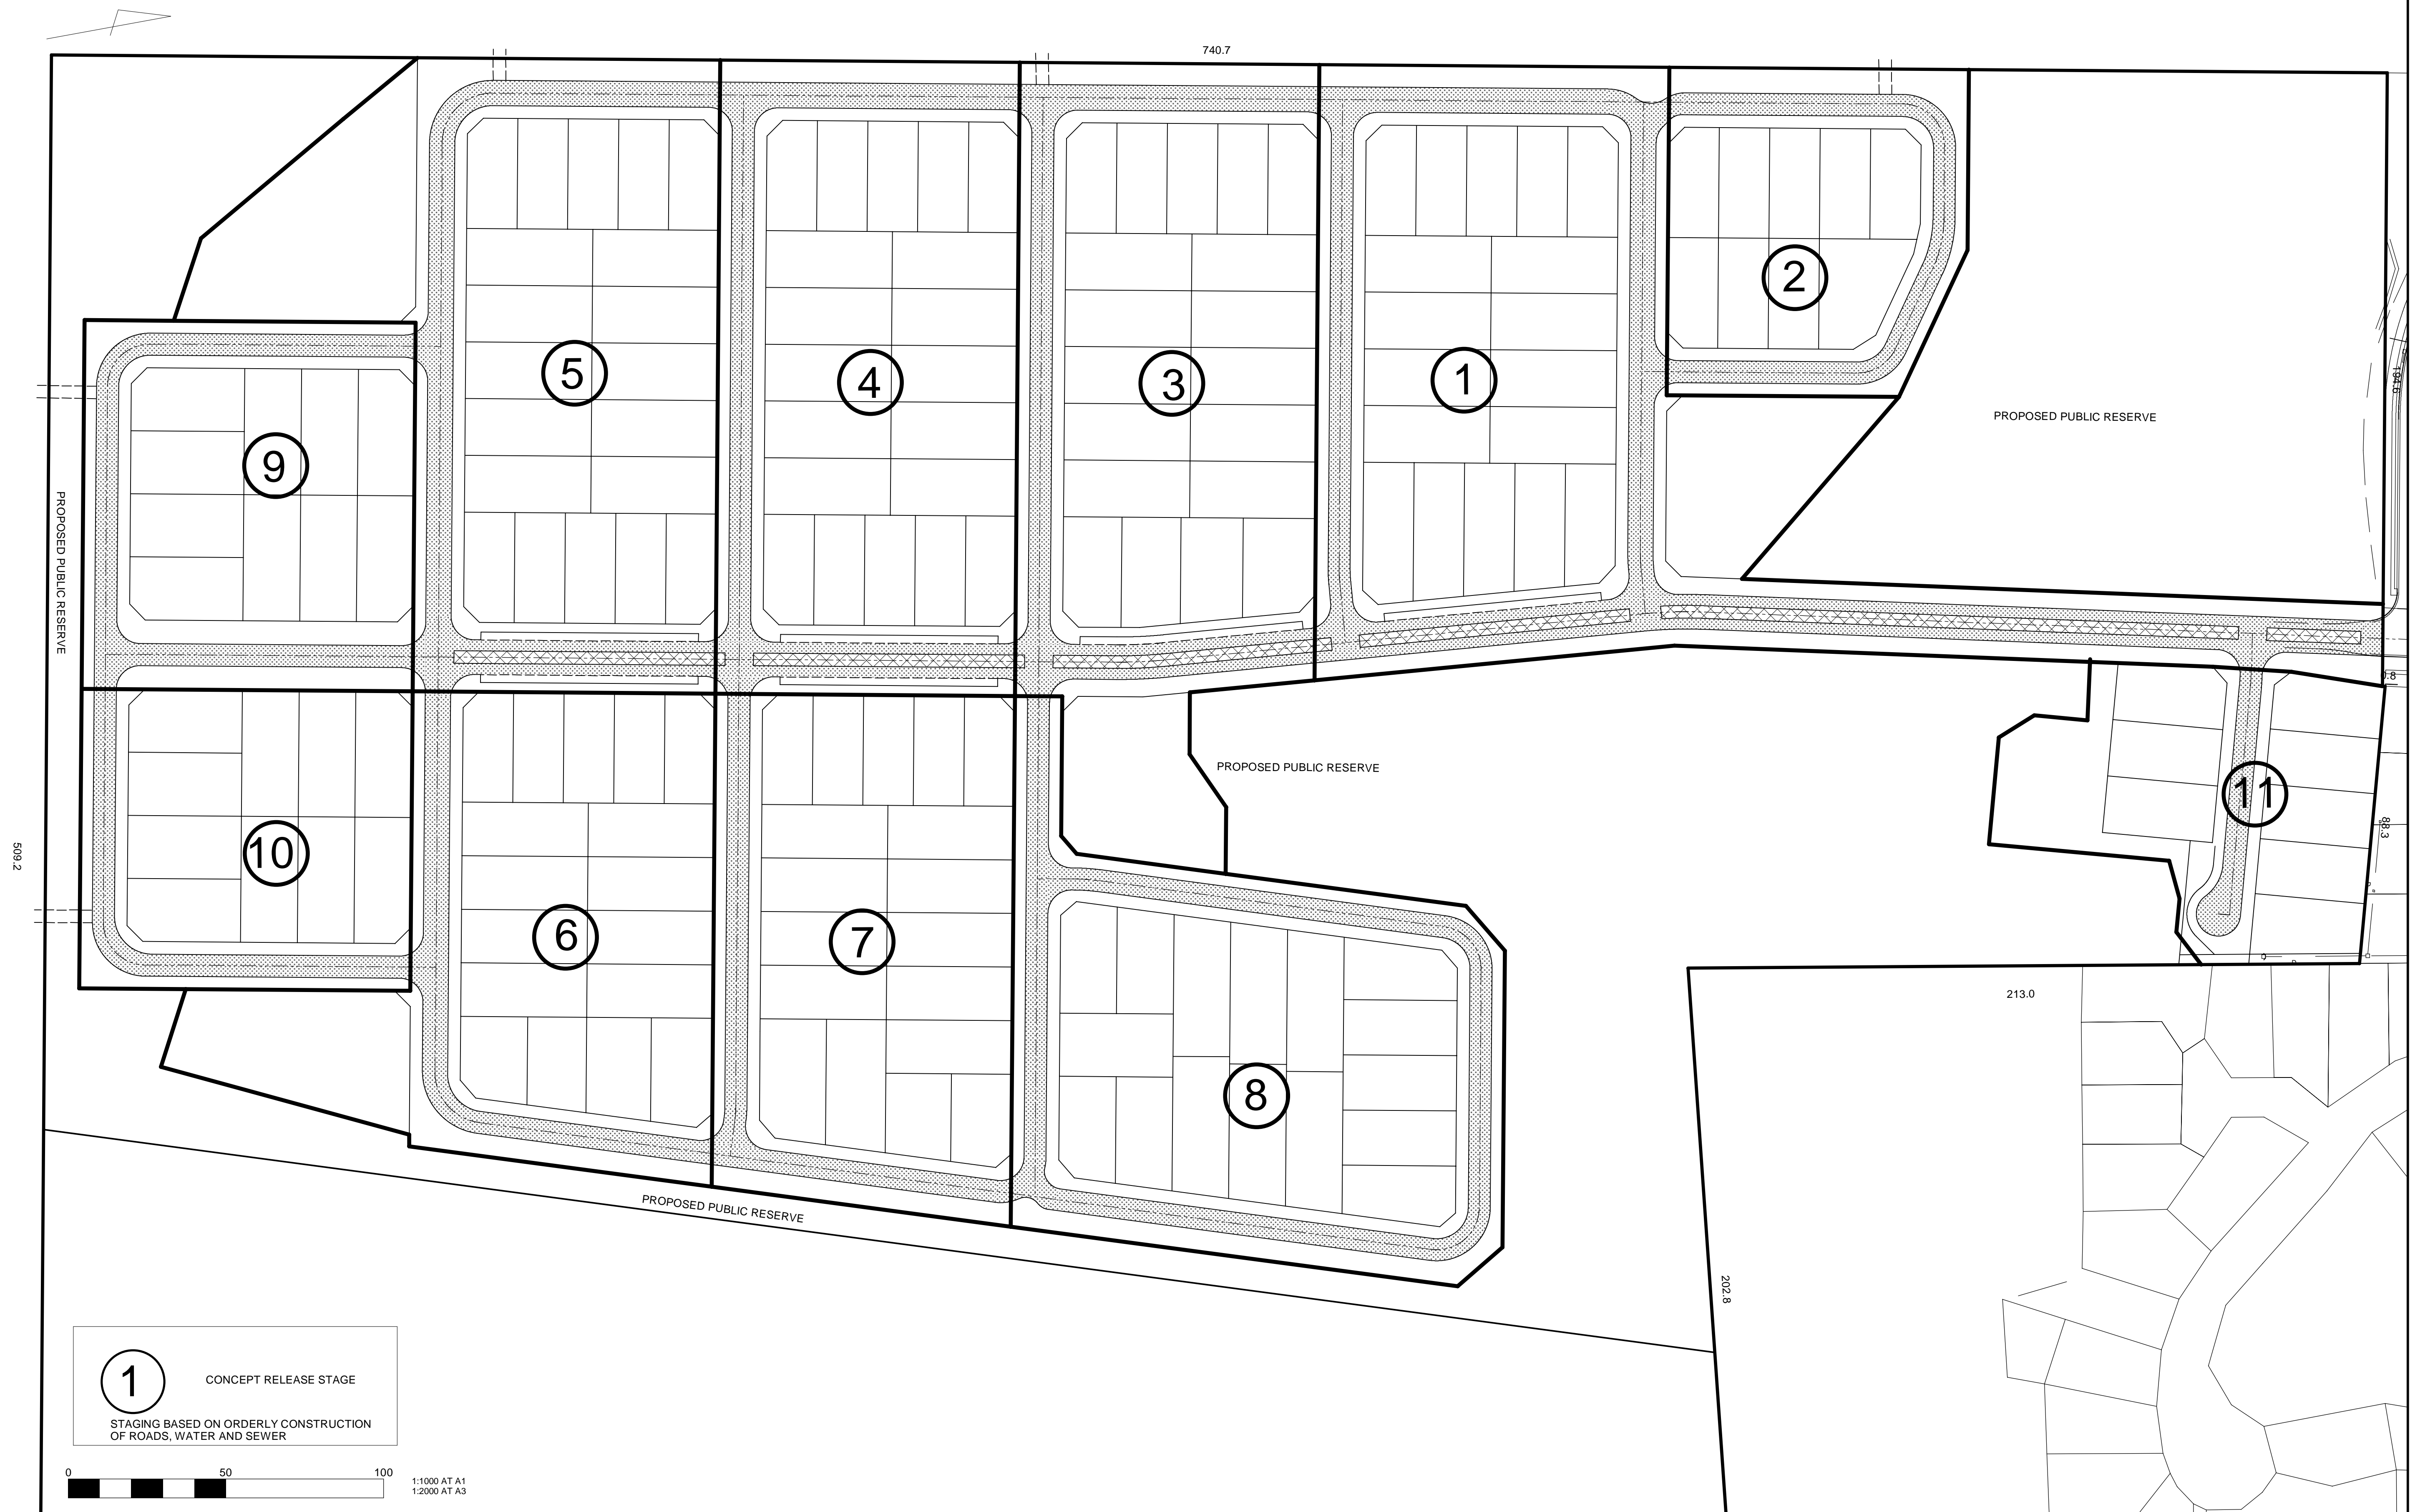


			<div><div><div></div><div>COPYRIGHT</div></div><div><div><div></div><div>This document is and shall remain the property of Geoff Slattery (Civil and Structural) Engineer. The document may only be used for the purpose for which it has been commissioned and in accordance with the terms of engagement for the commission. Unauthorised use of this document in any form whatsoever is prohibited.</div></div></div></div>		PROPOSED SUBDIVISION LOT 112 DP 1073781 LYONS ROAD NORTH BONVILLE		DEVELOPMENT APPLICATION CONCEPT STAGING		Engineering Details Shown on This Drawing are Certified Correct		Approved on Behalf of Coff's Harbour City Council		Scale 1:1000 AT A 1 Check if Reduced		CAD Disk No		Geoff Slattery & Partners Pty Ltd Civil and Structural Engineers Geoff Slattery & Partners Pty Ltd ACN 002 787 500				Job No 0824		Drawing No 115A			
A JULY 12 PREFERRED PROJECT DETAIL							Geoff Slattery BE(Hons) MIEAust Registered Professional Engineer 97130				City Engineer		Surveyed NKW		Datum AHD		192 Pacific Highway P.O. Box 8090 COFF'S HARBOUR N.S.W., 2450				Phone 02 6651 1944 Fax 02 6651 5766 Email g_slattery@bigpond.com				Drawing Sheets	
Rev Date Revision			Check				Date		Date		GES		GES		Date JULY 2012						Dwg of Dwg's Council No					







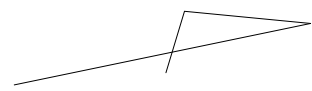

CONCEPT ROAD DETAILS


 BUS


 BUS ROUTE


PROPOSED BUS ROUTE IN ACCORDANCE WITH COUNCIL STRATEGY

FOR BUS STOP SPECIFIC DETAILS REFER TO DETAIL PLANS BY WORLEY PARSONS AND TERRAS LANDSCAPE ARCHITECTS


FIRE TRAIL CONNECTION LOCATIONS TO BONGIL BONGIL NATIONAL PARK  
CONNECT TO EXISTING FIRE TRAIL INSIDE PARK BOUNDARY

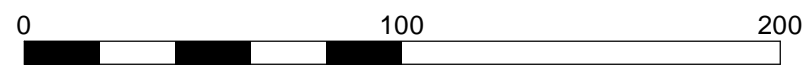


A	JULY12	PREFERRED PROJECT DETAIL	Check	<div><div></div><div>COPYRIGHT</div><div><small>This document is and shall remain the property of Geoff Slattery Civil and Structural Engineer. The document may only be used for the purpose for which it was commissioned and in accordance with the terms of engagement for the commission. Unauthorised use of this document in any form whatsoever is prohibited.</small></div></div>	PROPOSED SUBDIVISION LOT 112 DP 1073791 LYONS ROAD NORTH BONVILLE	DEVELOPMENT APPLICATION TRAFFIC MANAGEMENT	<div>Engineering Details Shown on This Drawing are Certified Correct</div> <div>Geoff Slattery BE(Hons) MIEAust Registered Professional Engineer 97130</div> <div>Date</div>	<div>Approved on Behalf Coffs Harbour City Council</div> <div>City Engineer</div> <div>Date</div>	<div>Scale 1:2000 AT A1 Check if Reduced</div> <div>Surveyed NKW</div> <div>Drawn GES</div> <div>Checked GES</div>	<div>CAD Disk No</div> <div>Datum AMG, AHD</div> <div>Design GES</div> <div>Date JULY 12</div>	<div>Geoff Slattery and Partners Pty Ltd</div> <div>Civil and Structural Engineers</div> <div>Geoff Slattery &amp; Partners Pty Ltd ABN 65 097 037 221</div> <div>192 Pacific Highway P.O. Box 6095 COFFS HARBOUR N.S.W., 2450</div> <div>Phone 02 6651 1944 Fax 02 6651 5766 Email g_slattery@bigpond.com</div>	Job No 0824	Drawing No 117A
											Drawing Sheets	Dwg of Dwg's	Council No

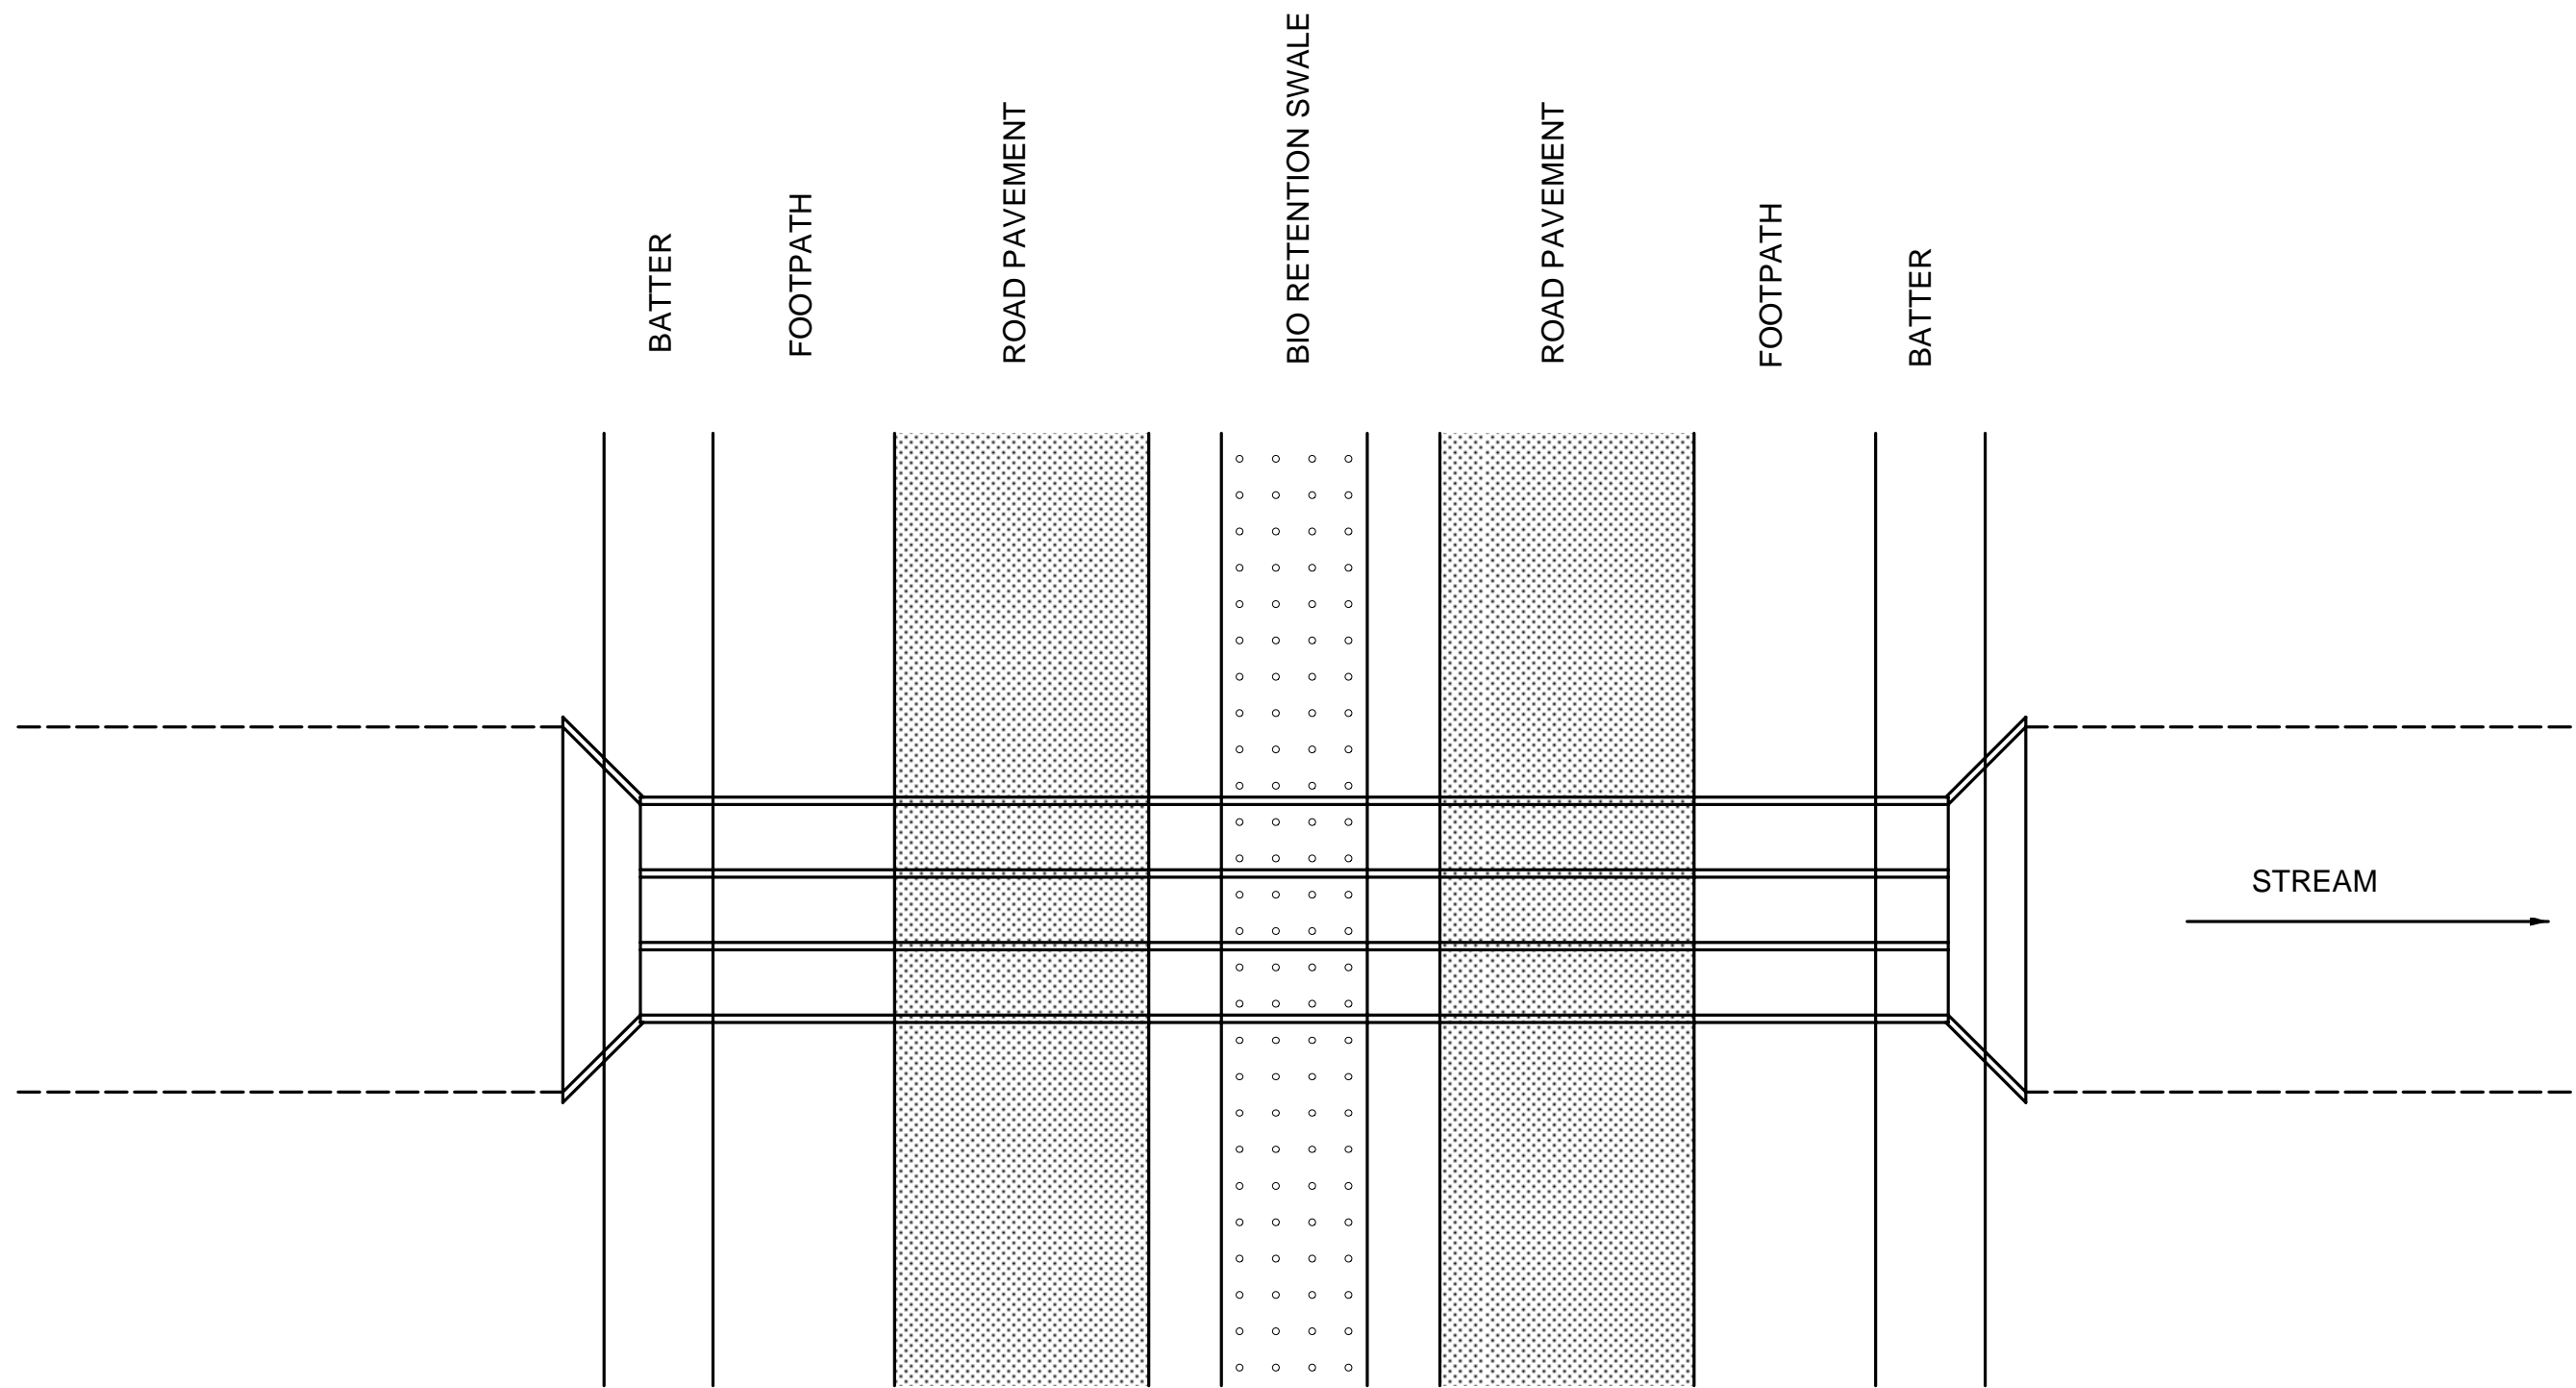

LAYOUT PLAN

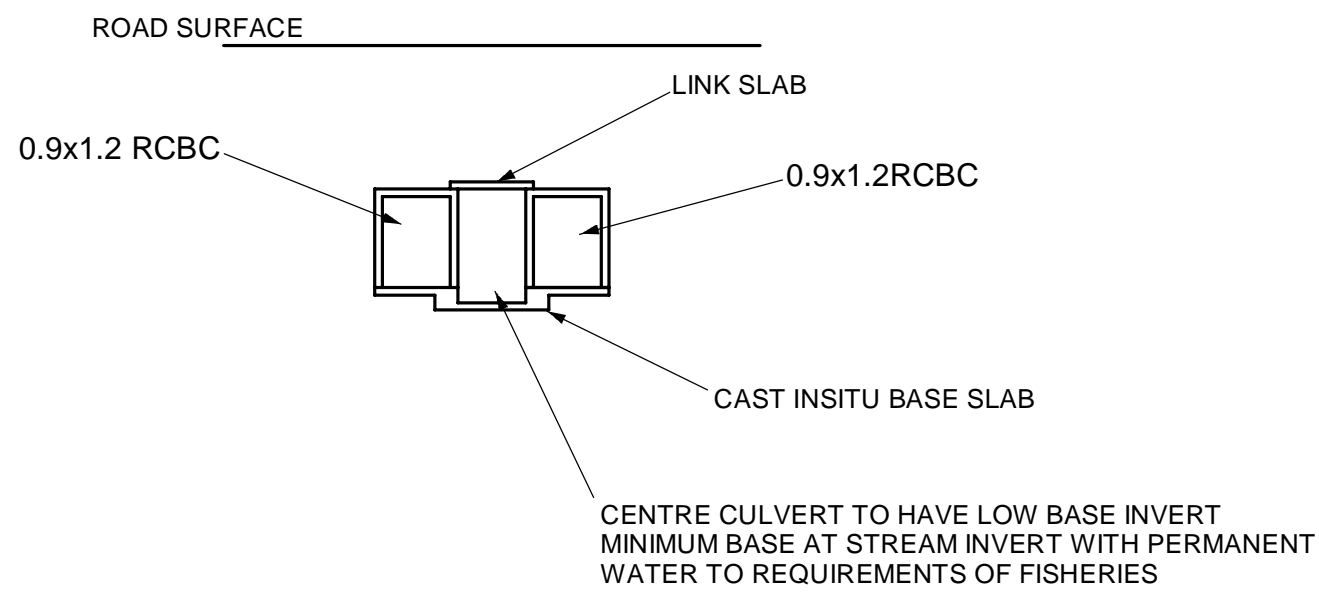

CULVERT CROSS SECTION

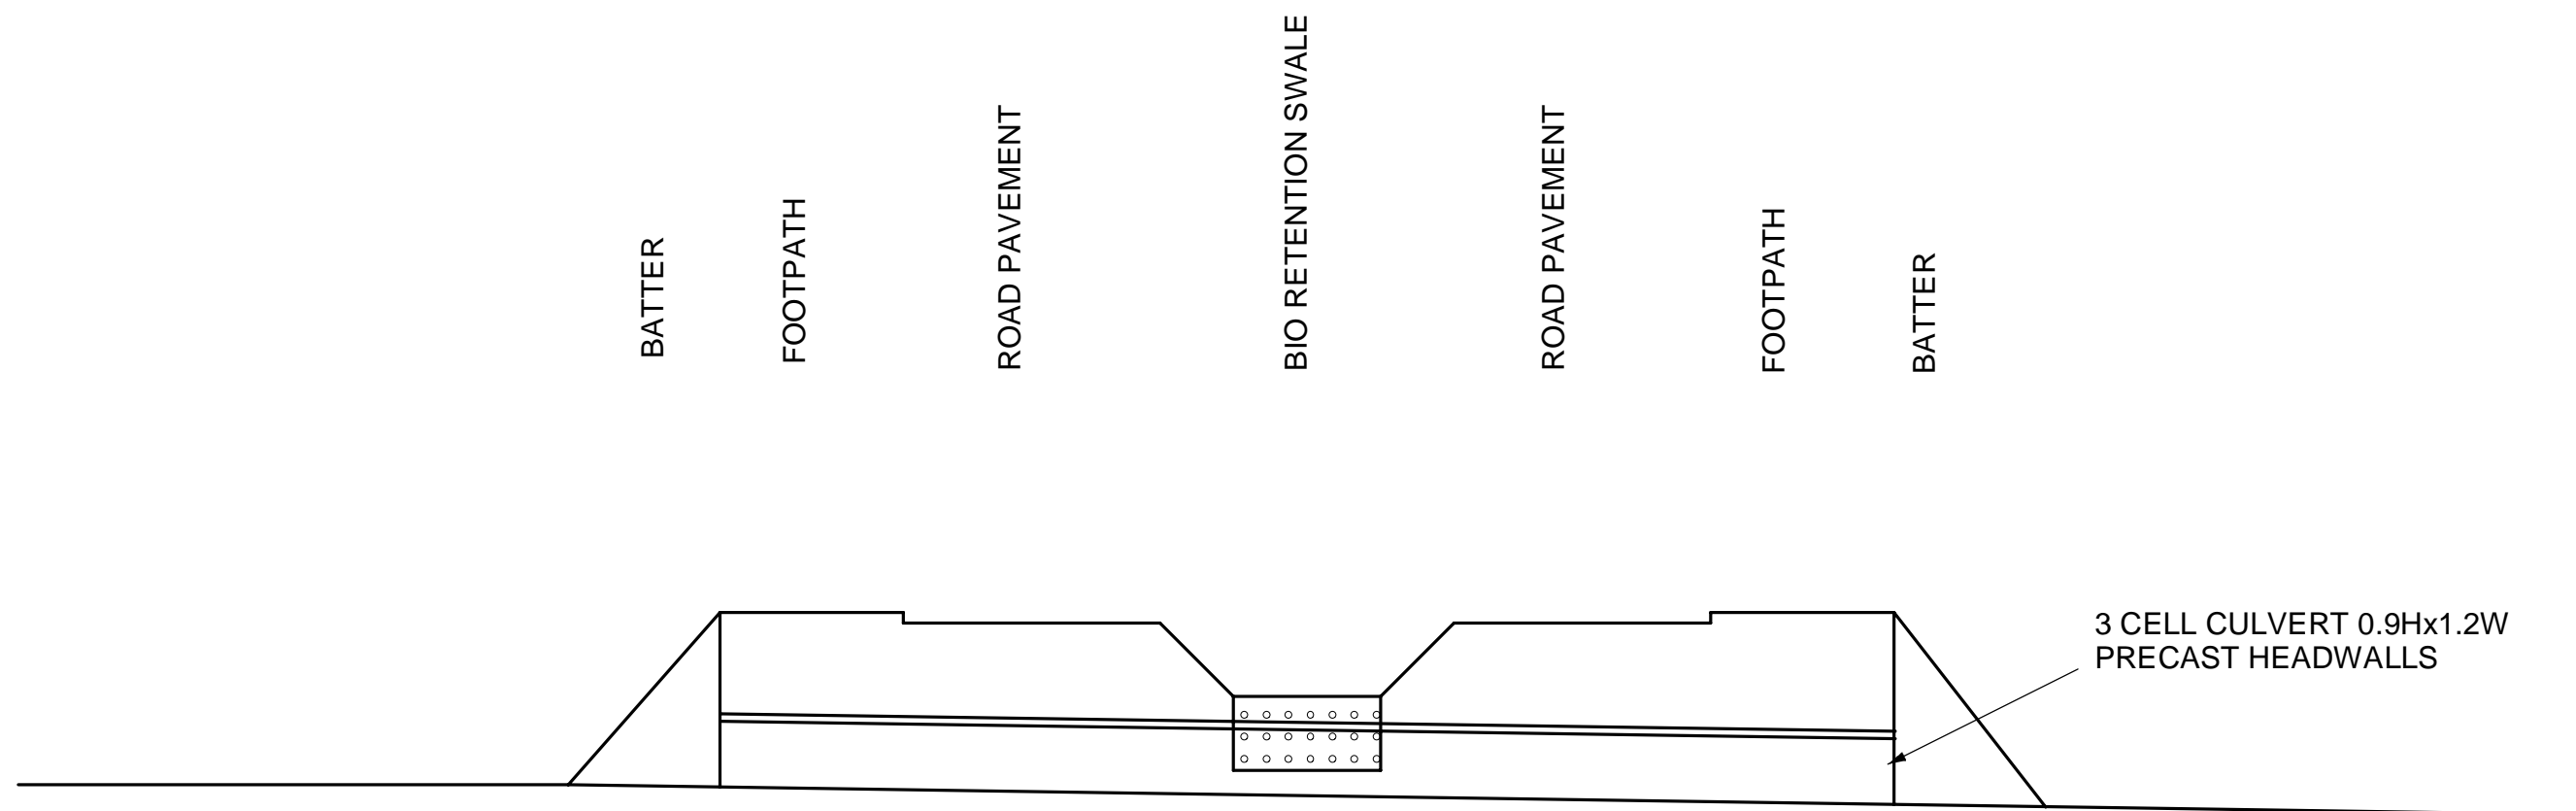

ROAD SECTION

NOTE  
CULVERT DETAILS ARE CONCEPT ONLY  
FINAL SIZE SUBJECT TO APPROVAL BY COUNCIL  
CATCHMENT AREA 19.60ha  
RIPARIAN WATER DEPTH SUBJECT TO APPROVAL BY FISHERIES

					<div><div><div><div><div><div></div><div></div></div><div><div></div><div></div></div></div><div><div></div><div></div></div><div><div></div><div></div></div></div><div><div></div><div></div></div><div><div></div><div></div></div></div><div><div></div><div></div></div><div><div></div><div></div></div></div> <div><div></div><div></div></div> <div><div></div><div></div></div> 