


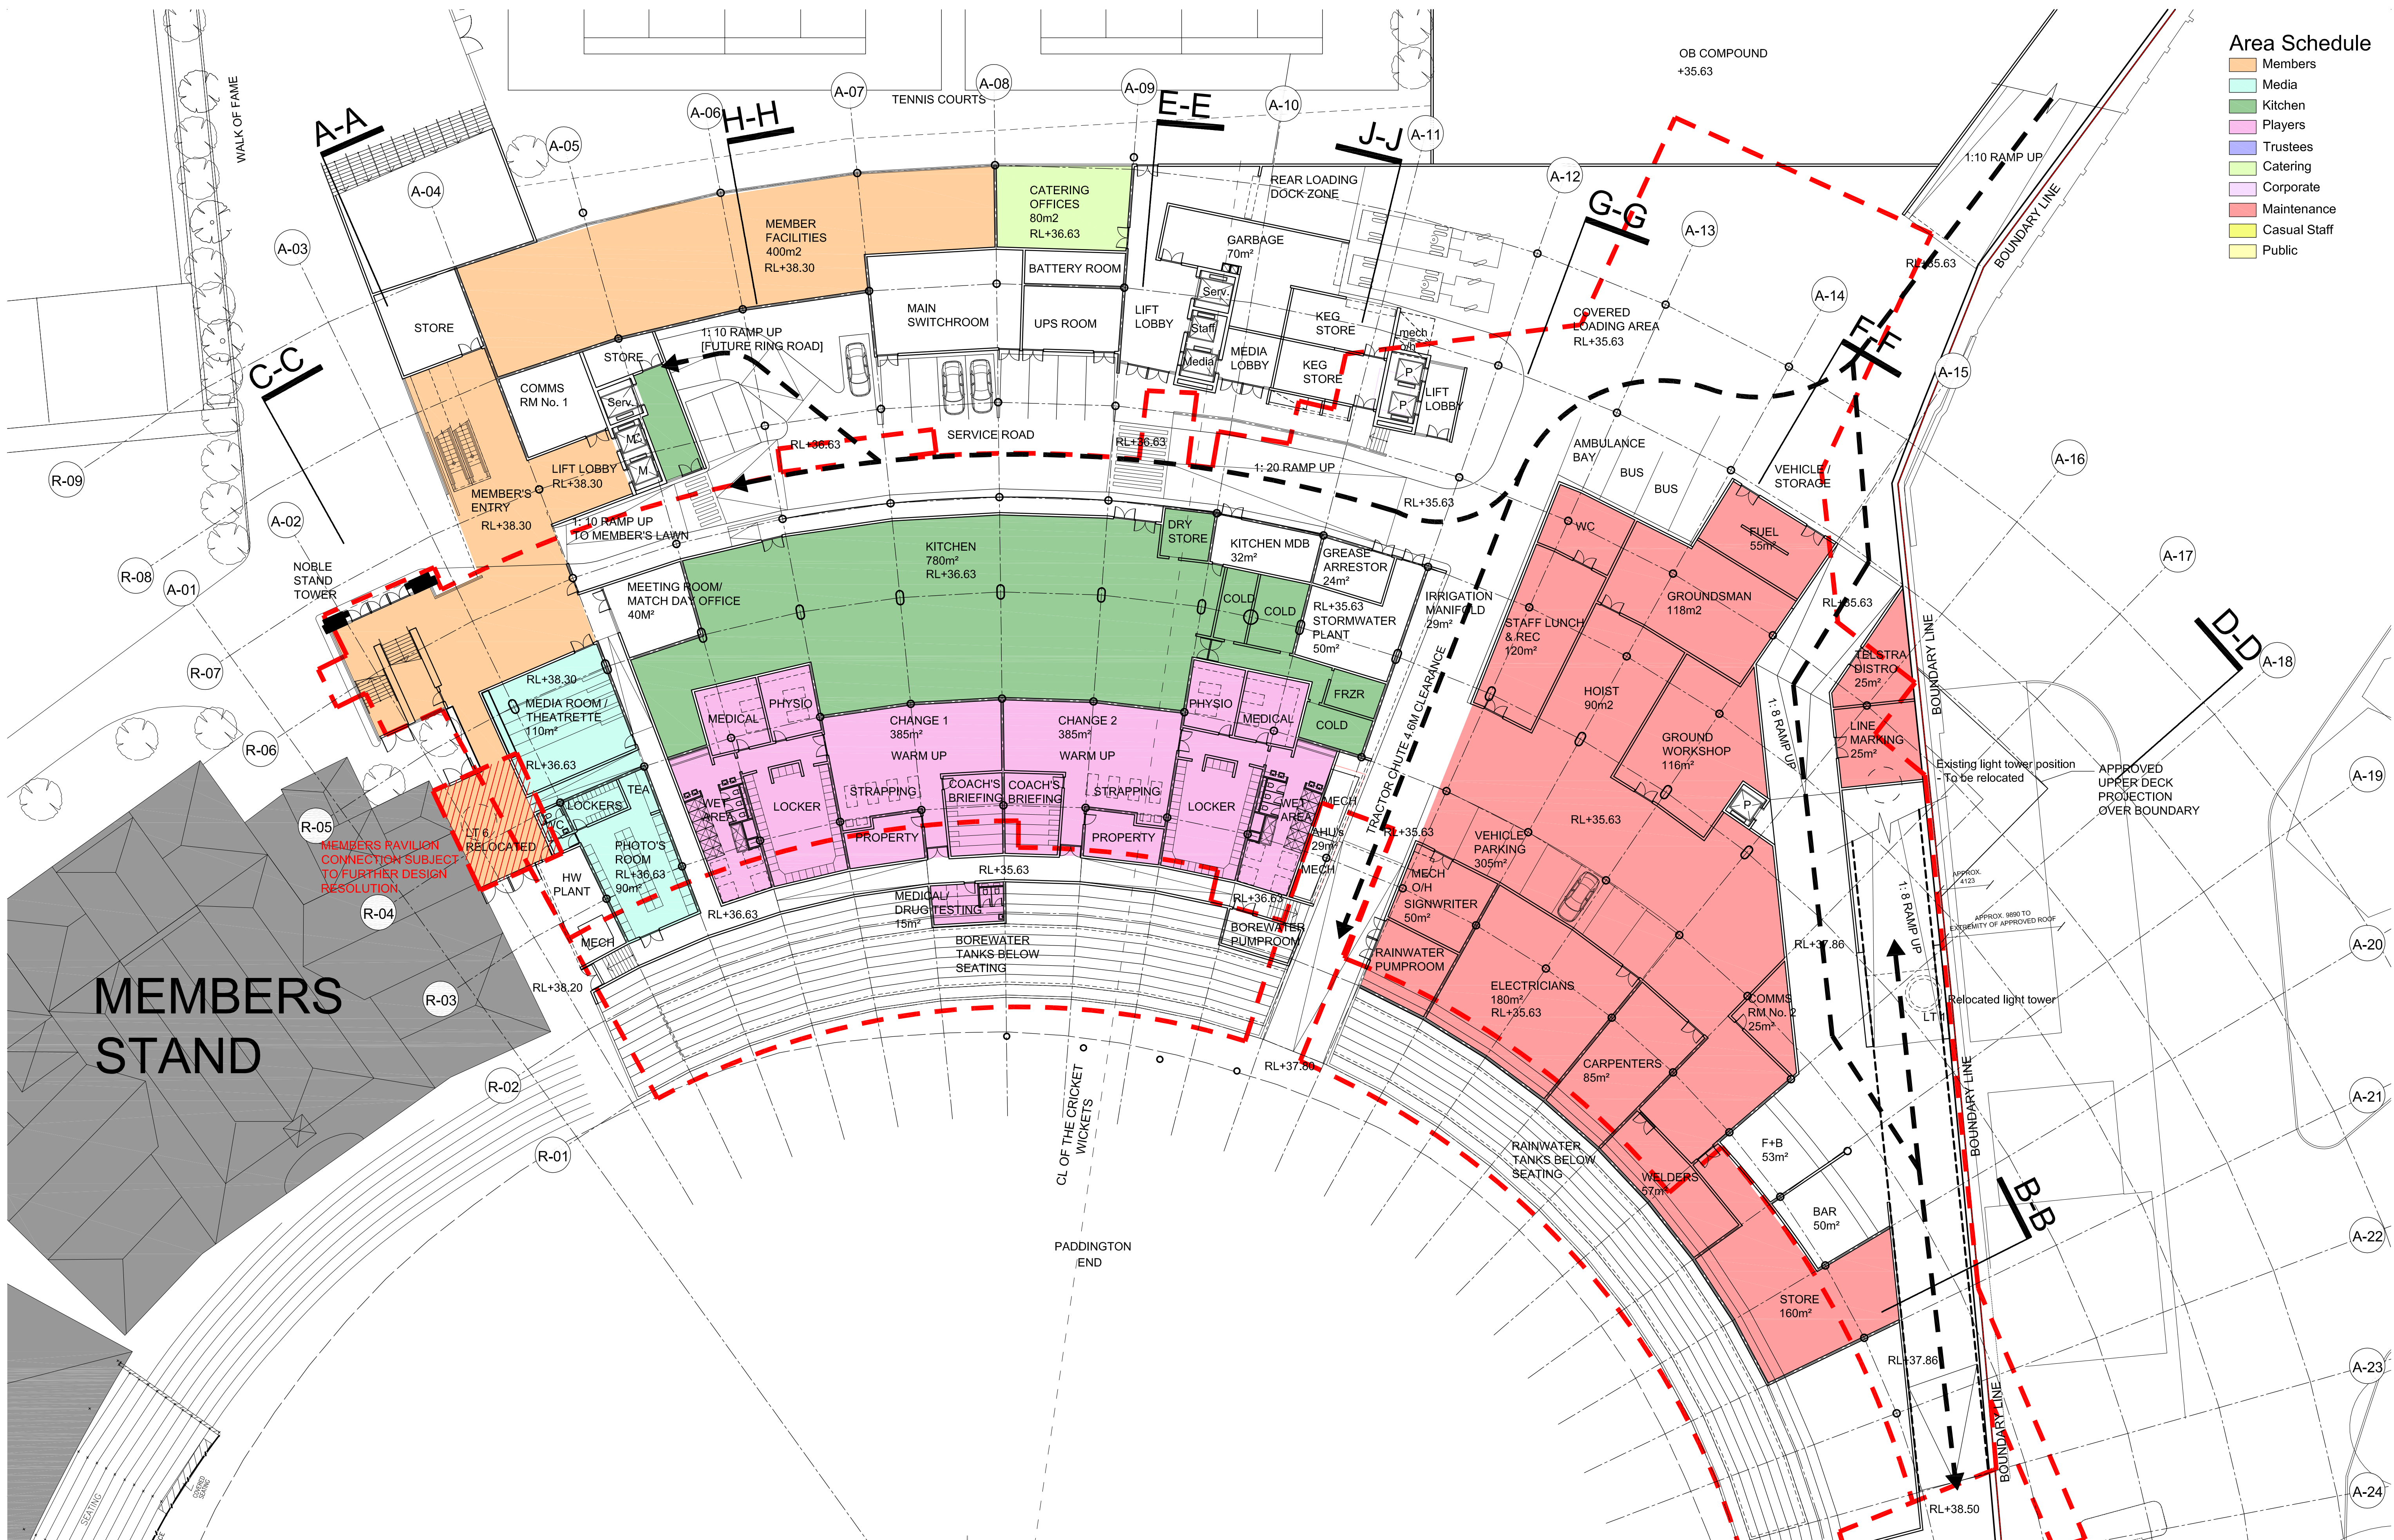


- Area Schedule**
- Members
 - Media
 - Kitchen
 - Players
 - Trustees
 - Catering
 - Corporate
 - Maintenance
 - Casual Staff
 - Public

Cox Richardson

Level 2, 204 Clarence Street, Sydney 2000 Australia
Tel : 612 9267 9599 Fax : 612 9264 5844
Email : sydney@cox.com.au

Architecture Planning Urban design Interior design Health facility design

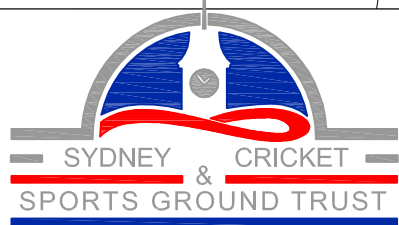

SCG STAGE 2: NORTHERN STAND


SYDNEY CRICKET GROUND, PADDINGTON

1:250@A1 / 1:500@A3


Drawing Title
GROUND FLOOR PLAN

Drawing Number
D-02C COMPARISON

Date
SEPT-2011

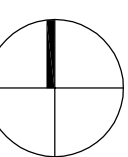

- Area Schedule**
- Members
 - Media
 - Kitchen
 - Players
 - Trustees
 - Catering
 - Corporate
 - Maintenance
 - Casual Staff
 - Public

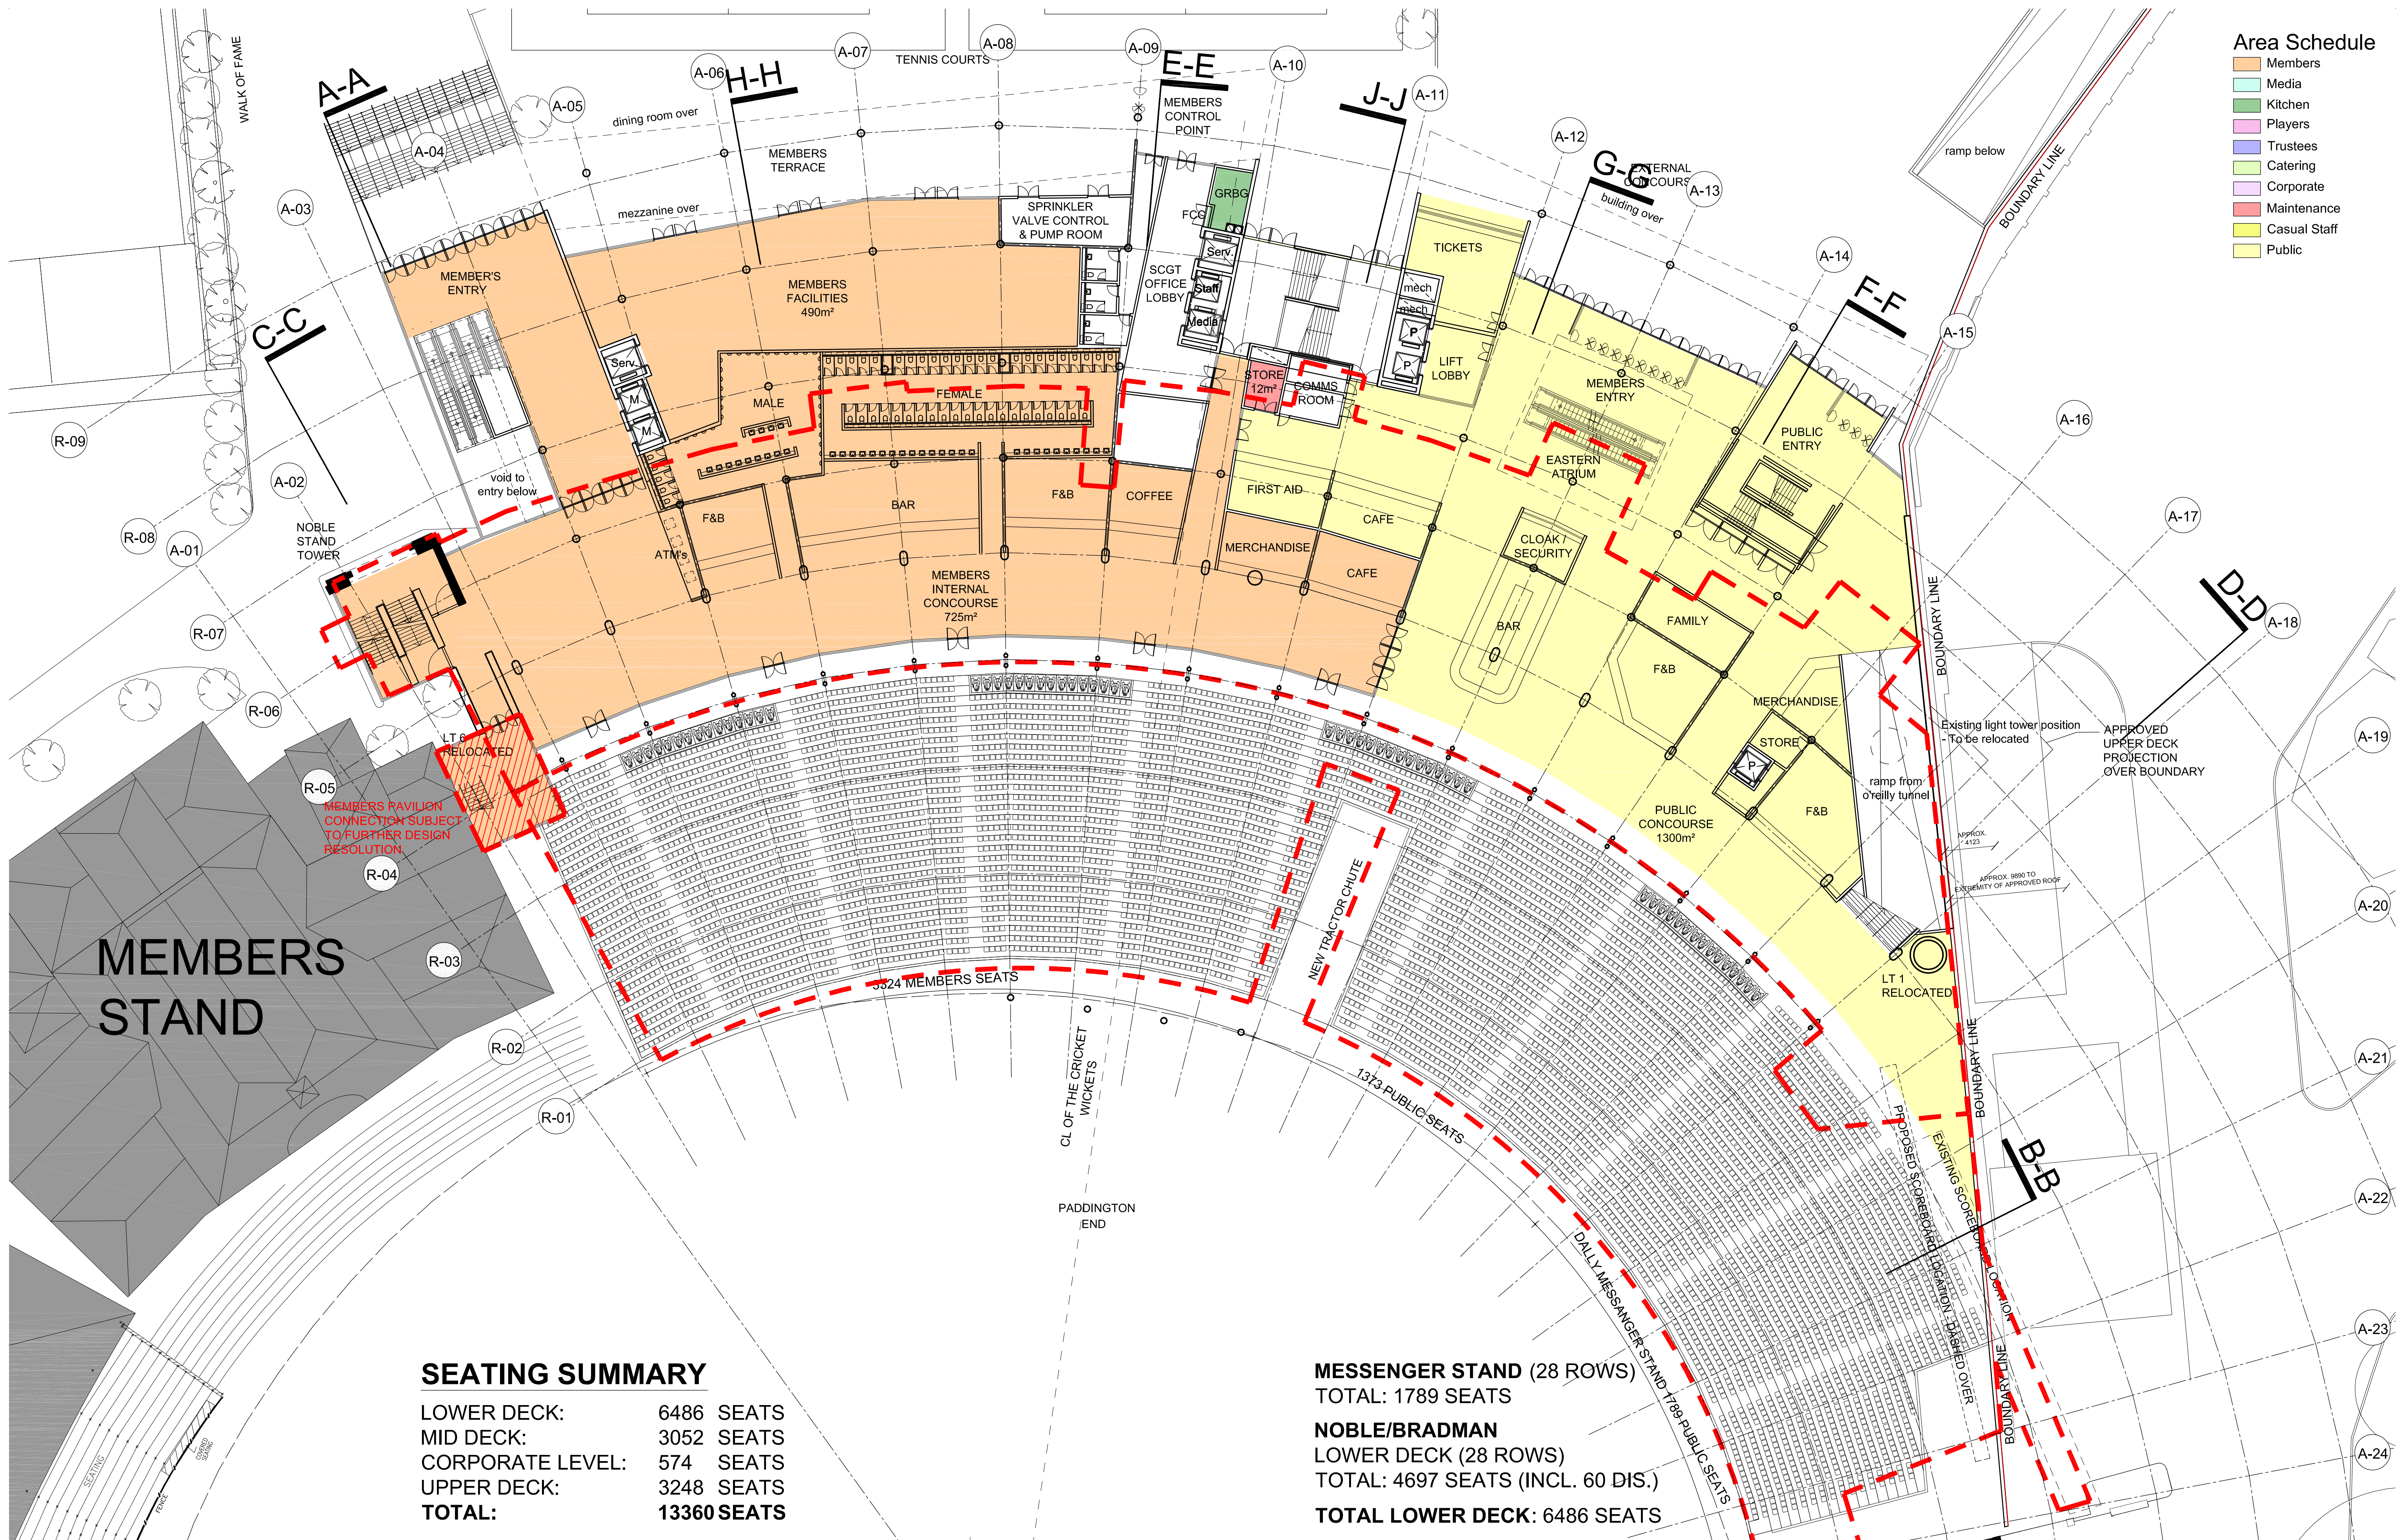

SEATING SUMMARY

LOWER DECK:	6486 SEATS
MID DECK:	3052 SEATS
CORPORATE LEVEL:	574 SEATS
UPPER DECK:	3248 SEATS
TOTAL:	13360 SEATS


MESSENGER STAND (28 ROWS)
TOTAL: 1789 SEATS

NOBLE/BRADMAN
LOWER DECK (28 ROWS)
TOTAL: 4697 SEATS (INCL. 60 DIS.)

TOTAL LOWER DECK: 6486 SEATS

Cox Richardson

Level 2, 204 Clarence Street, Sydney 2000 Australia
Tel : 612 9267 9599 Fax : 612 9264 5844
Email : sydney@cox.com.au

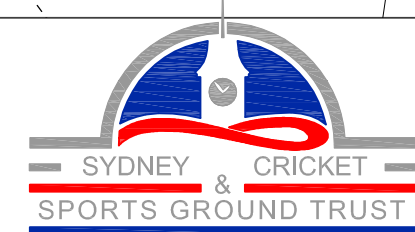

SCG STAGE 2: NORTHERN STAND

SYDNEY CRICKET GROUND, PADDINGTON

1:250@A1 / 1:500@A3

Drawing Title


LEVEL 1 PLAN

Drawing Number


D-03C COMPARISON

Date

SEPT-2011

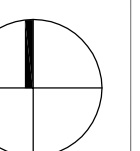

Cox Architecture Pty Ltd ACN 002 535 891

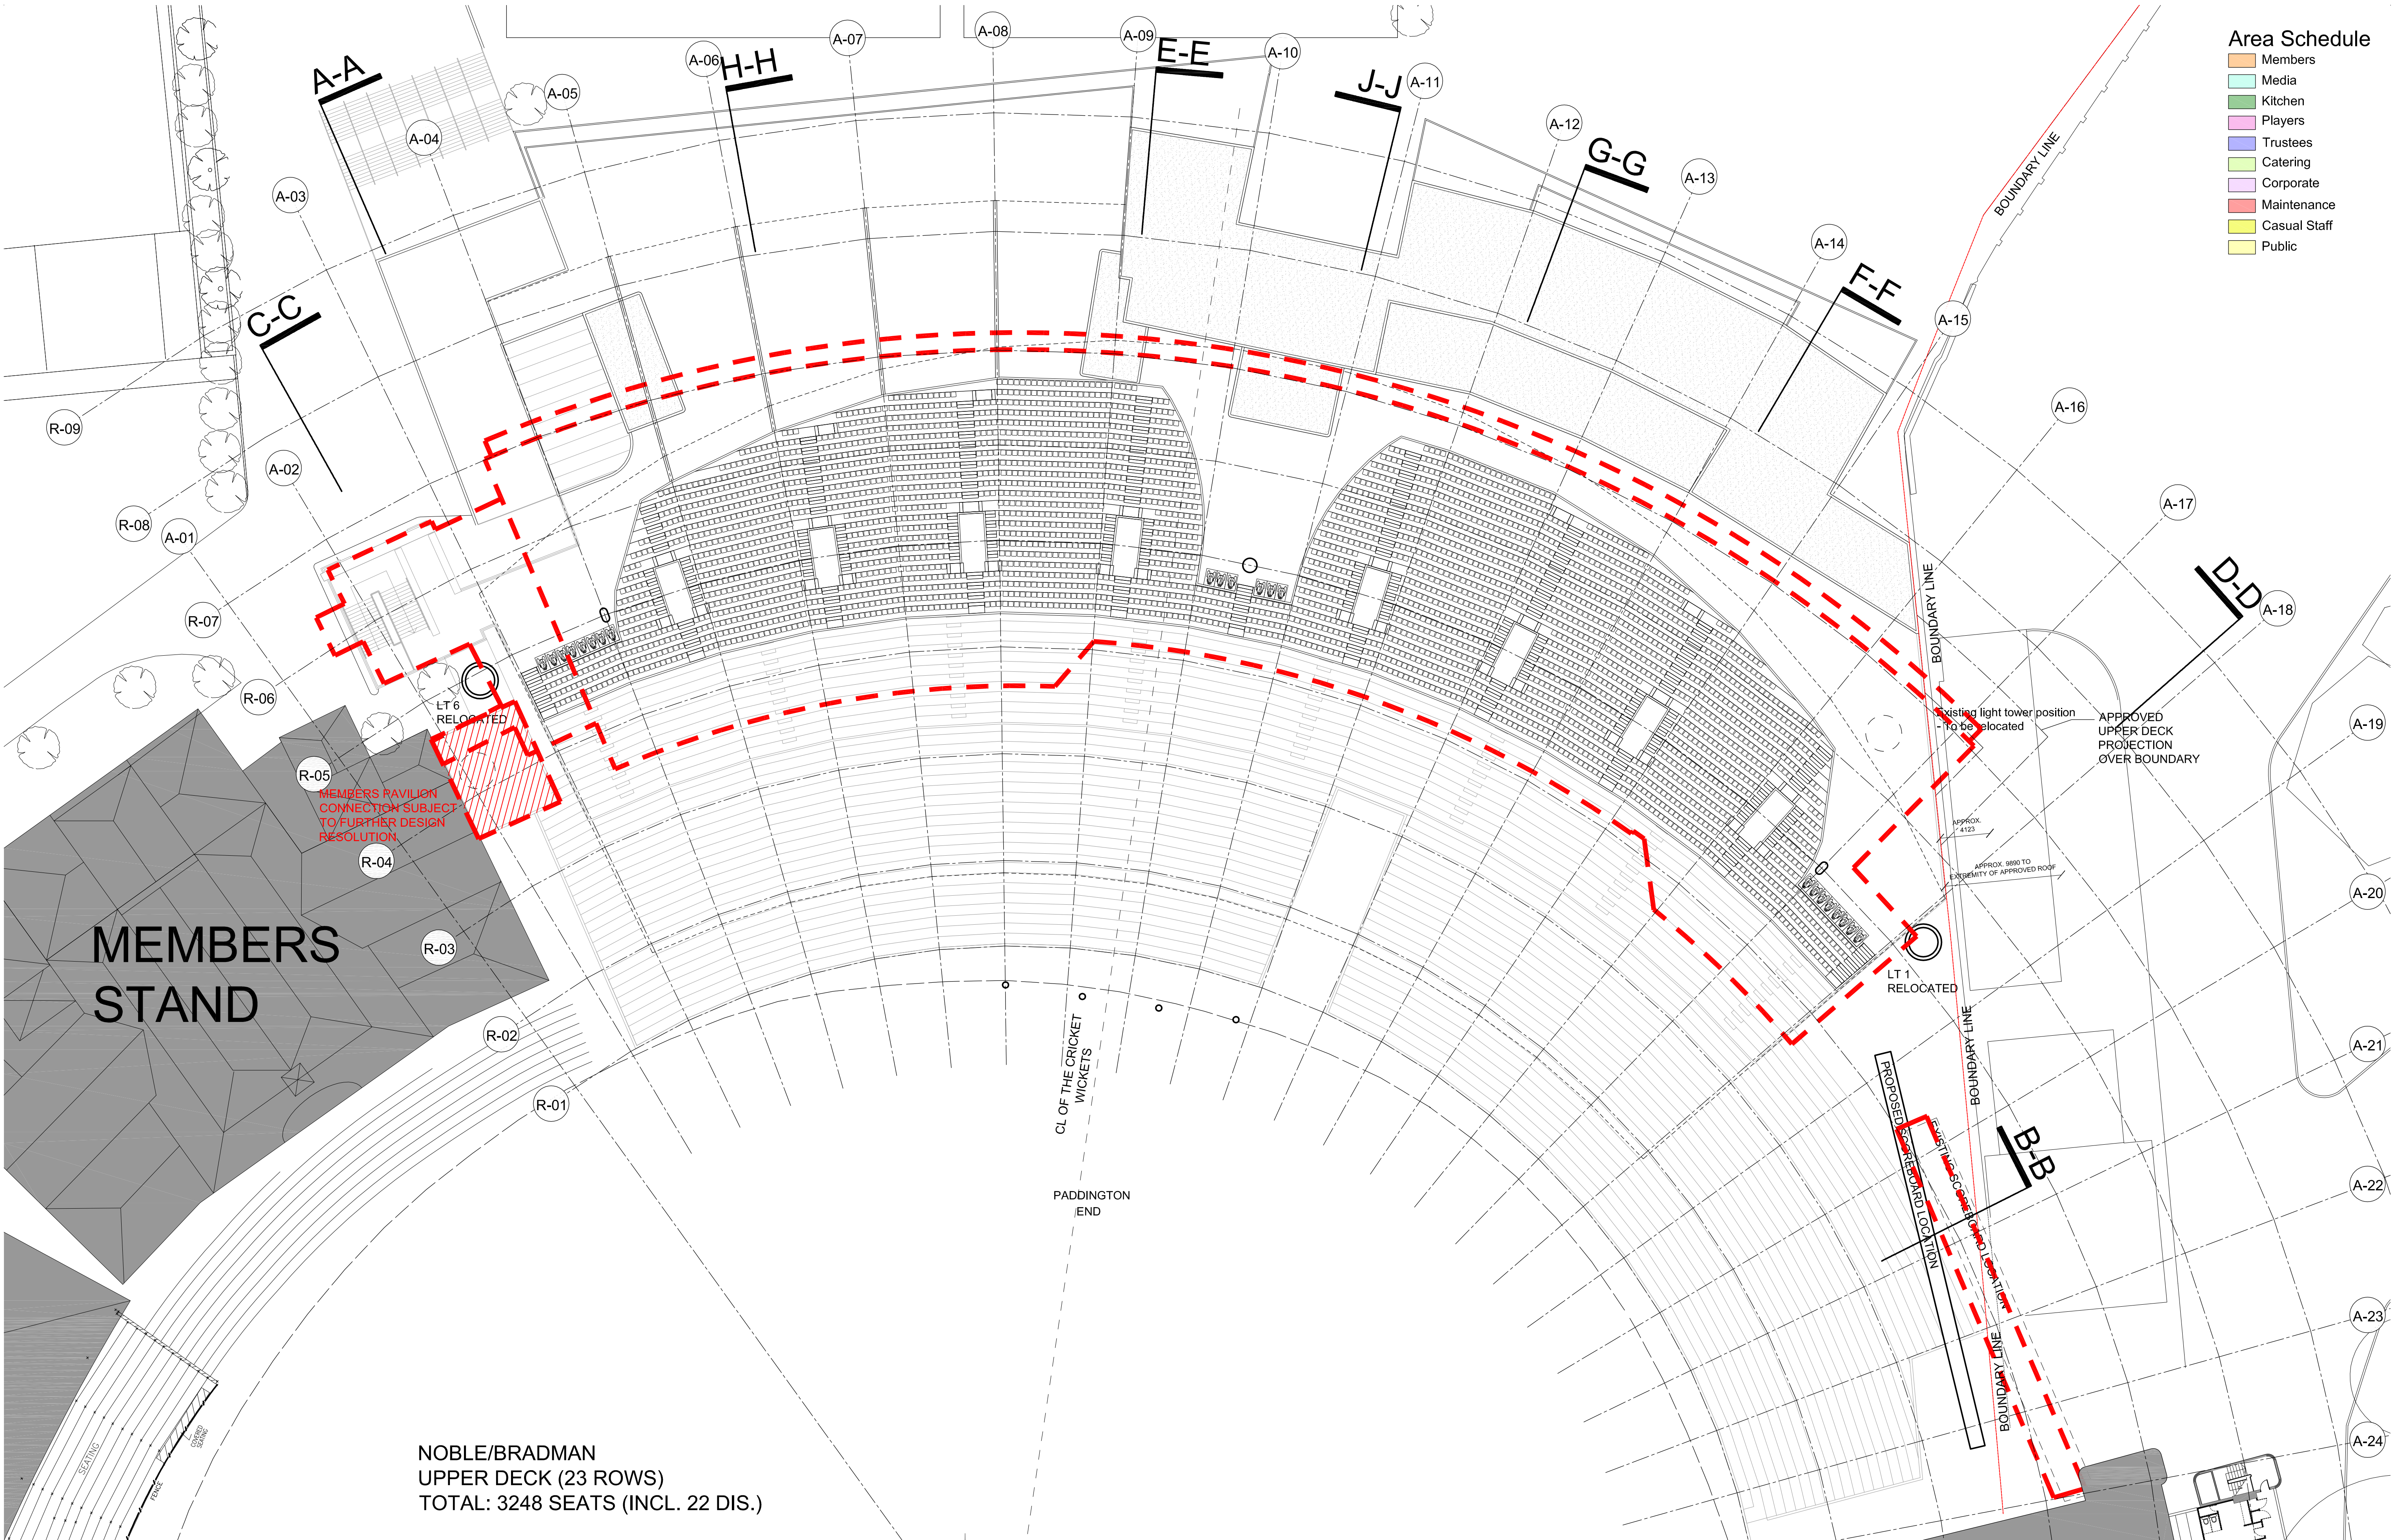

Area Schedule

- Members
- Media
- Kitchen
- Players
- Trustees
- Catering
- Corporate
- Maintenance
- Casual Staff
- Public


MEMBERS
STAND

NOBLE/BRADMAN
UPPER DECK (23 ROWS)
TOTAL: 3248 SEATS (INCL. 22 DIS.)

Cox Richardson

Level 2, 204 Clarence Street, Sydney 2000 Australia
Tel : 612 9267 9599 Fax : 612 9264 5844
Email : sydney@cox.com.au

Architecture Planning Urban design Interior design Health facility design

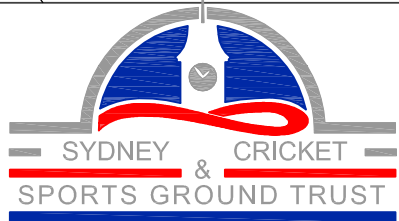

SCG STAGE 2: NORTHERN STAND

SYDNEY CRICKET GROUND, PADDINGTON

1:250@A1 / 1:500@A3

Drawing Title


LEVEL 4 PLAN

Drawing Number

D-06B COMPARISON

Date

SEPT-2011

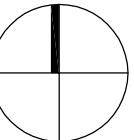

Cox Architecture Pty Ltd ACN 002 535 891

