



SYDNEY CRICKET & SPORTS GROUND TRUST

SCG STAGE 2 NORTHERN STAND

REDEVELOPMENT OF THE NOBLE, BRADMAN & MESSENGER STANDS

SEPTEMBER 2011

Cox Richardson


Level 2, 204 Clarence Street, Sydney 2000 Australia
Tel : 612 9267 9599 Fax : 612 9264 5844
Email : sydney@cox.com.au

Architecture Planning Urban design Interior design Health facility design

COX

Cox Architecture Pty Ltd ACN 002 535 891




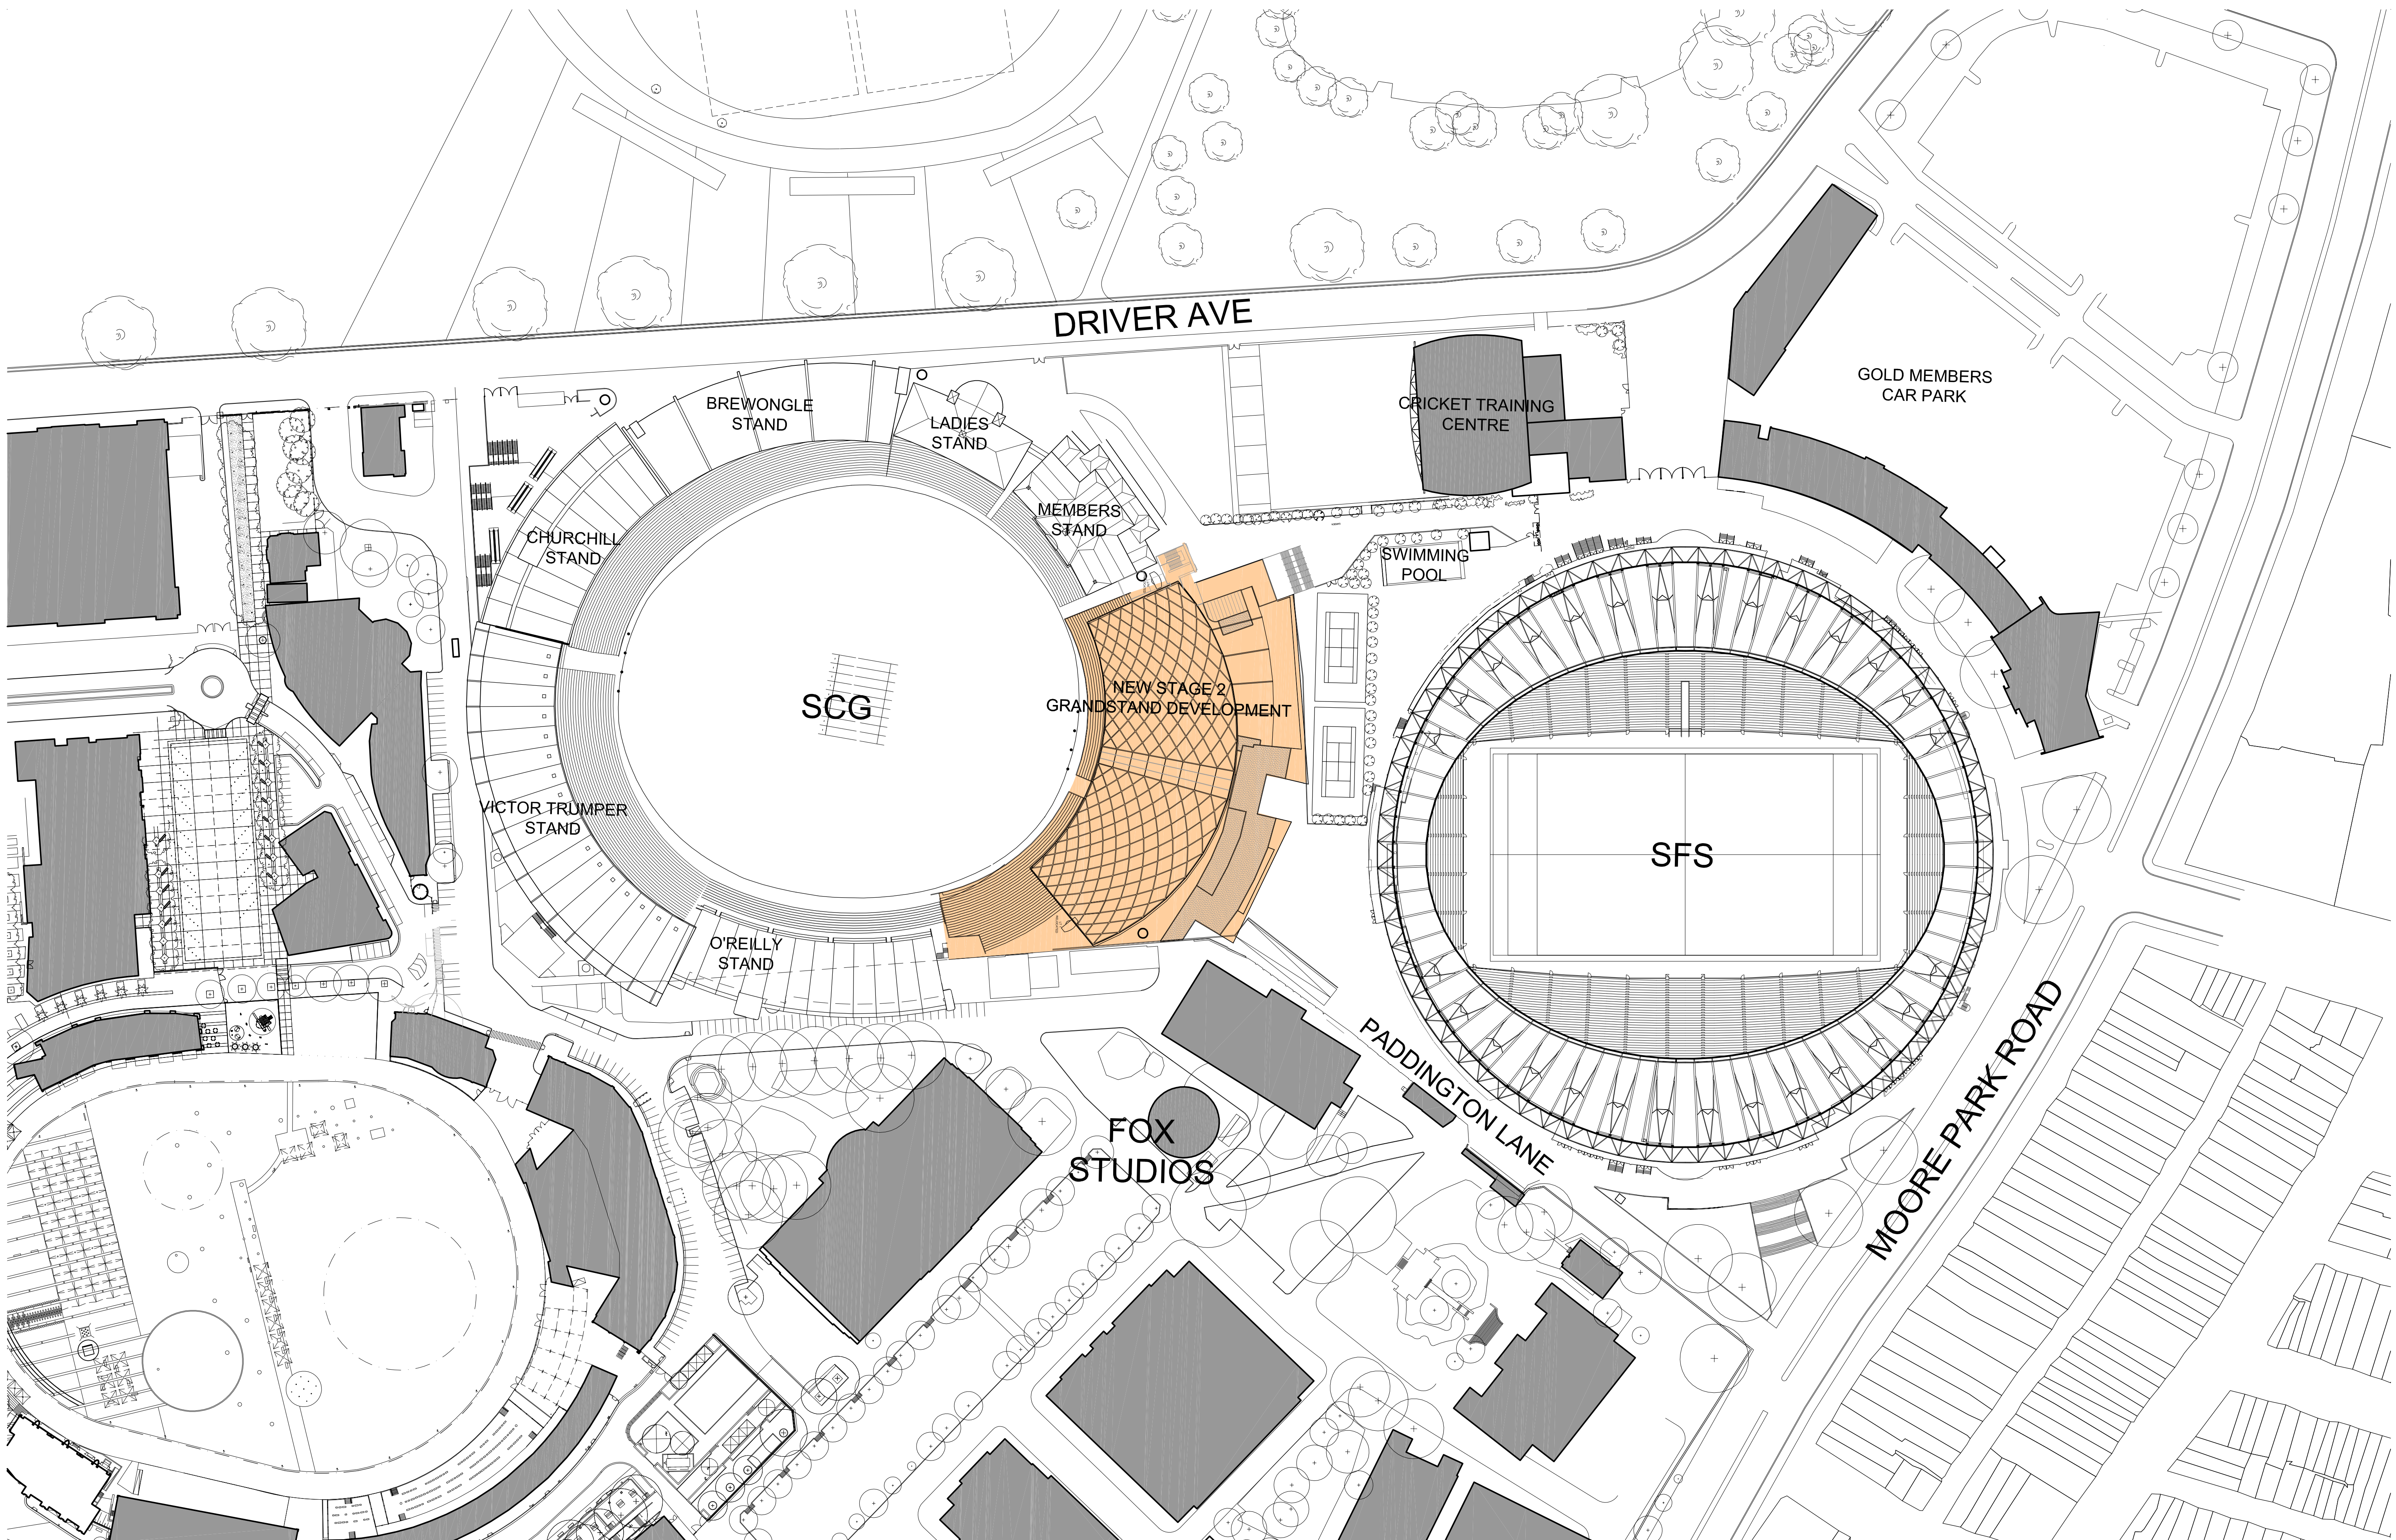

Cox Richardson

Level 2, 204 Clarence Street, Sydney 2000 Australia
Tel : 612 9267 9599 Fax : 612 9264 5844
Email : sydney@cox.com.au

Architecture Planning Urban design Interior design Health facility design

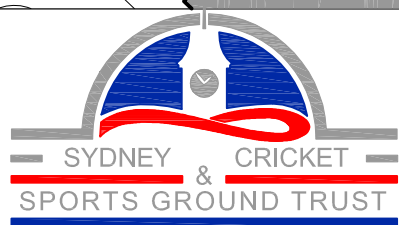

SCG STAGE 2: NORTHERN STAND


SYDNEY CRICKET GROUND, PADDINGTON

1:1000@A1 / 1:2000@A3


Drawing Title
SITE LOCATION PLAN

Drawing Number
D-01A

Date
SEPT-2011

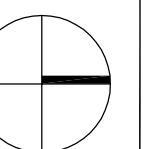


Cox Architecture Pty Ltd ACN 002 535 891

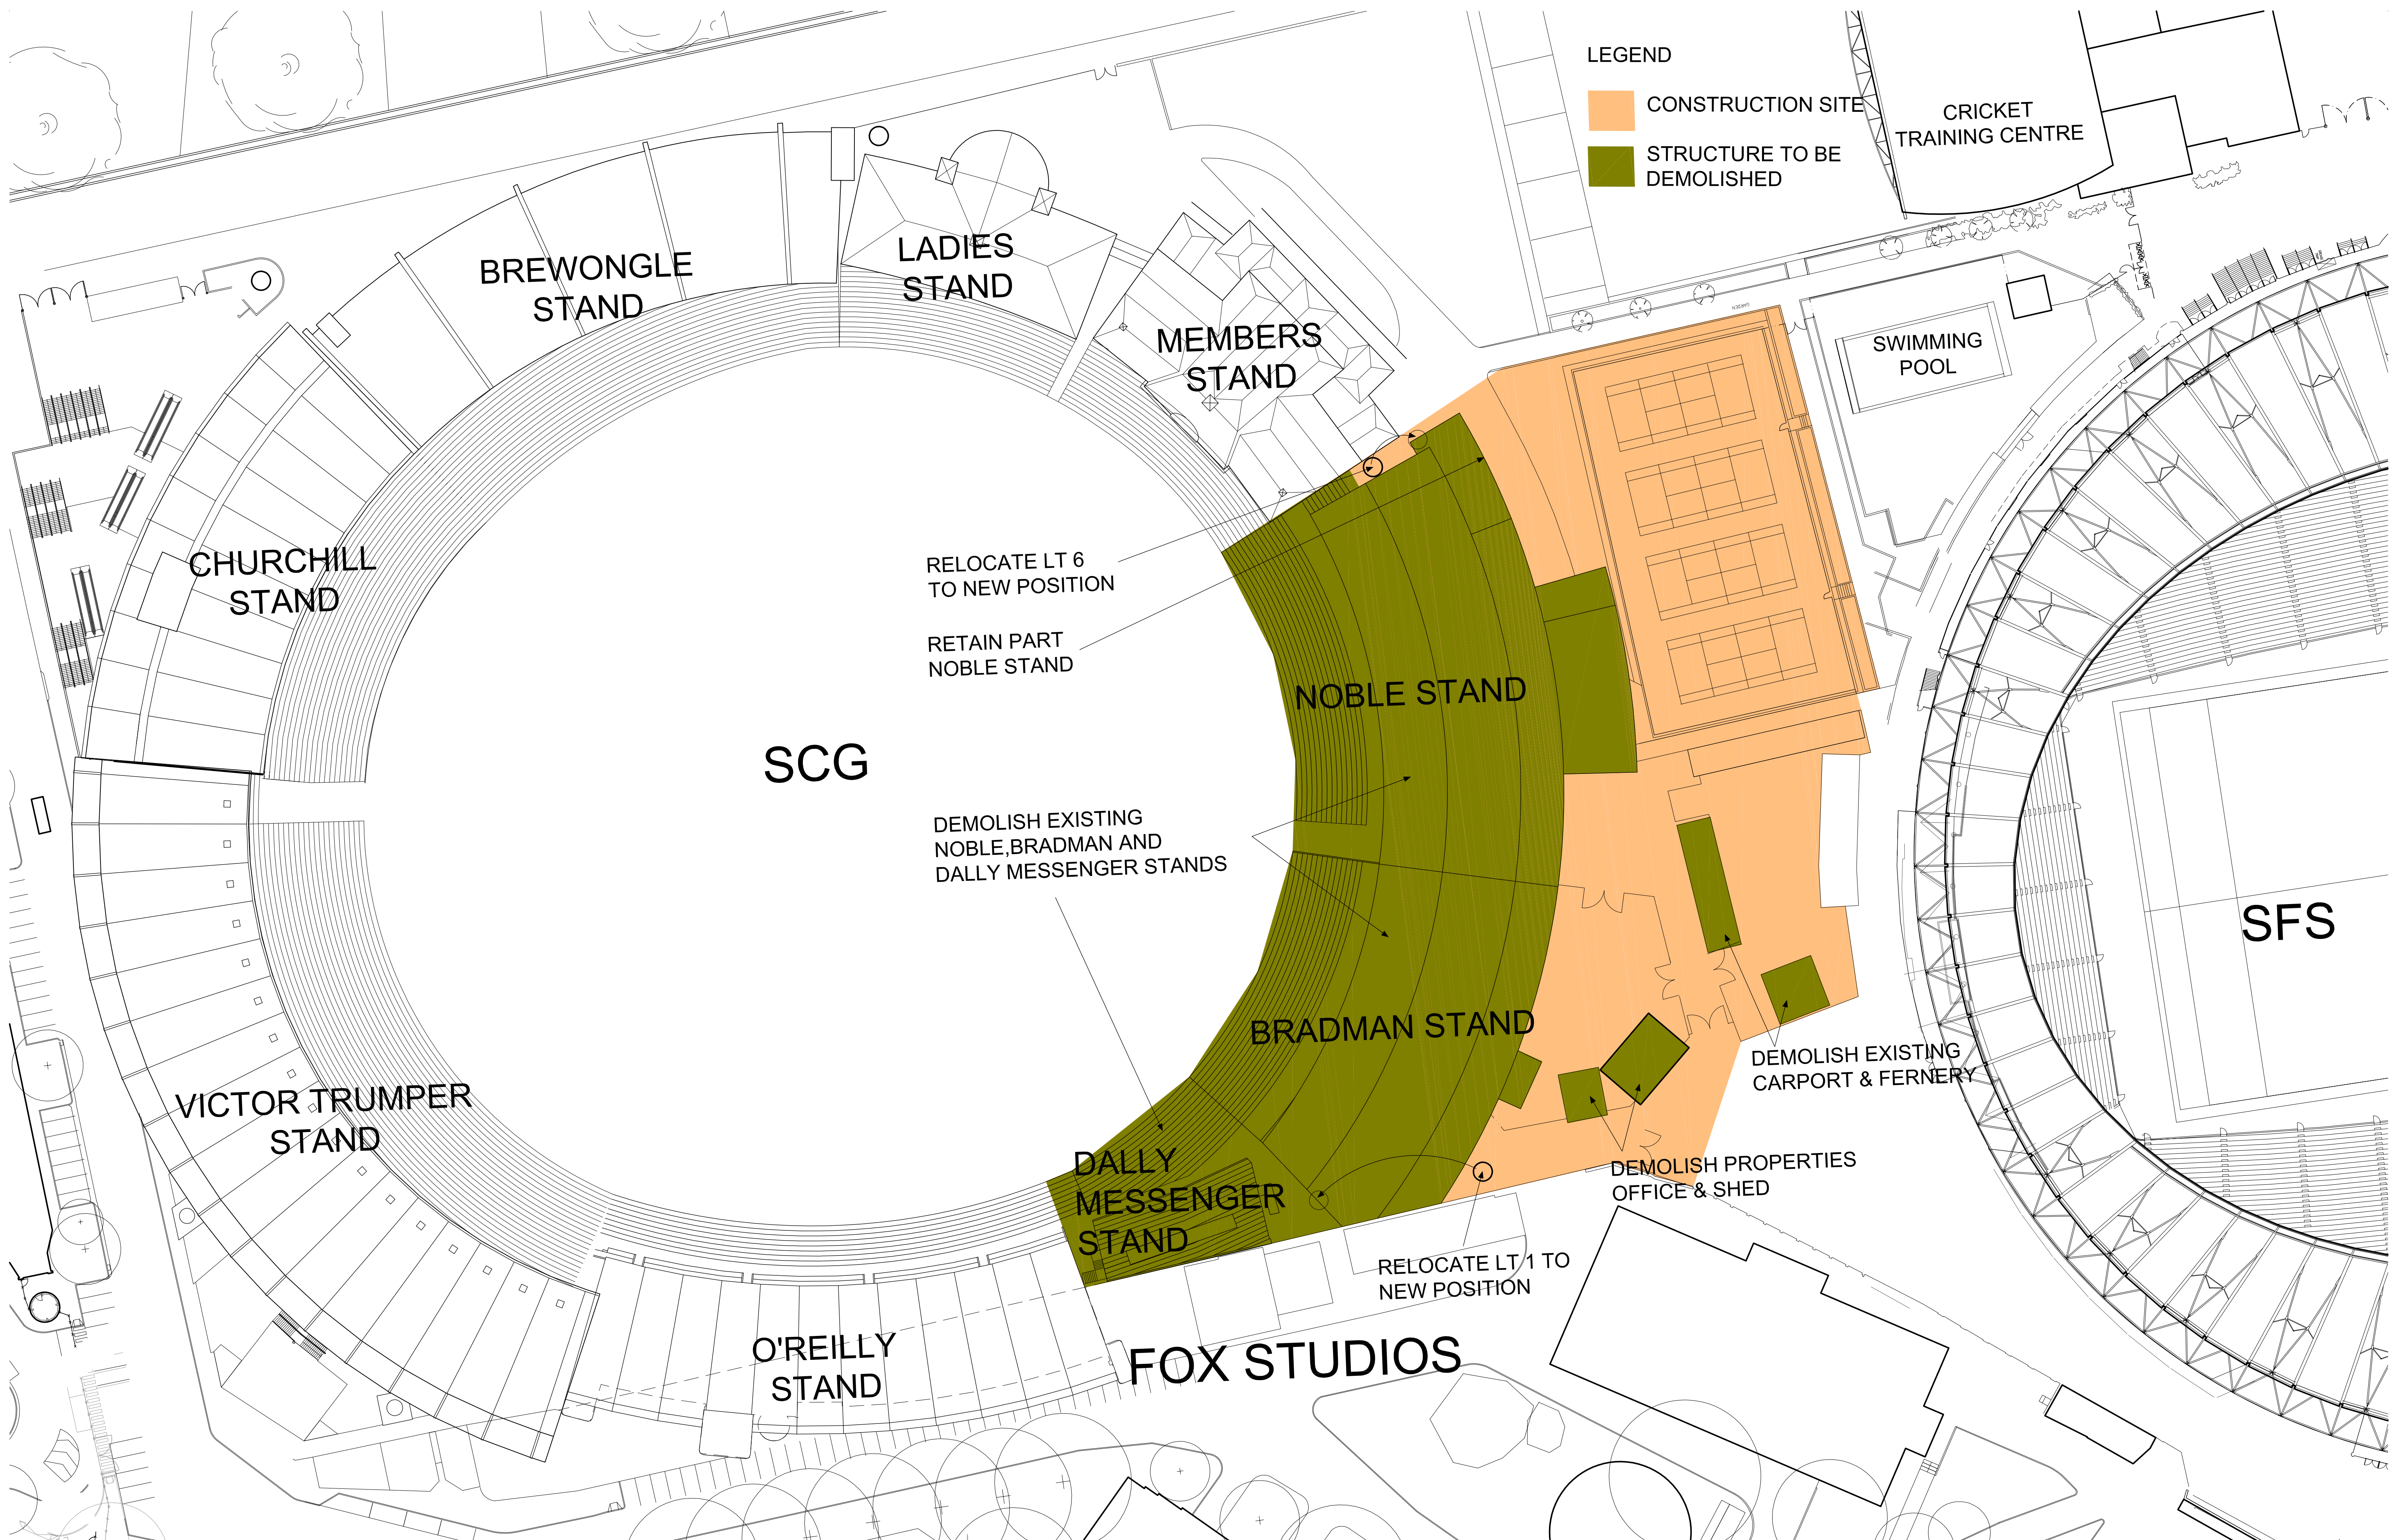

Cox Richardson

Level 2, 204 Clarence Street, Sydney 2000 Australia
Tel : 612 9267 9599 Fax : 612 9264 5844
Email : sydney@cox.com.au

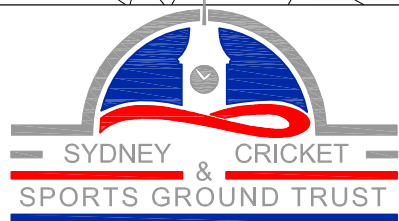

SCG STAGE 2: NORTHERN STAND


SYDNEY CRICKET GROUND, PADDINGTON

1:500@A1 / 1:1000@A3

Drawing Title
DEMOLITION PLAN


Drawing Number
PA-02B

Date
SEPT-2011

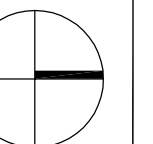

Cox Architecture Pty Ltd ACN 002 535 891

- Area Schedule**
- Members
 - Media
 - Kitchen
 - Players
 - Trustees
 - Catering
 - Corporate
 - Maintenance
 - Casual Staff
 - Public

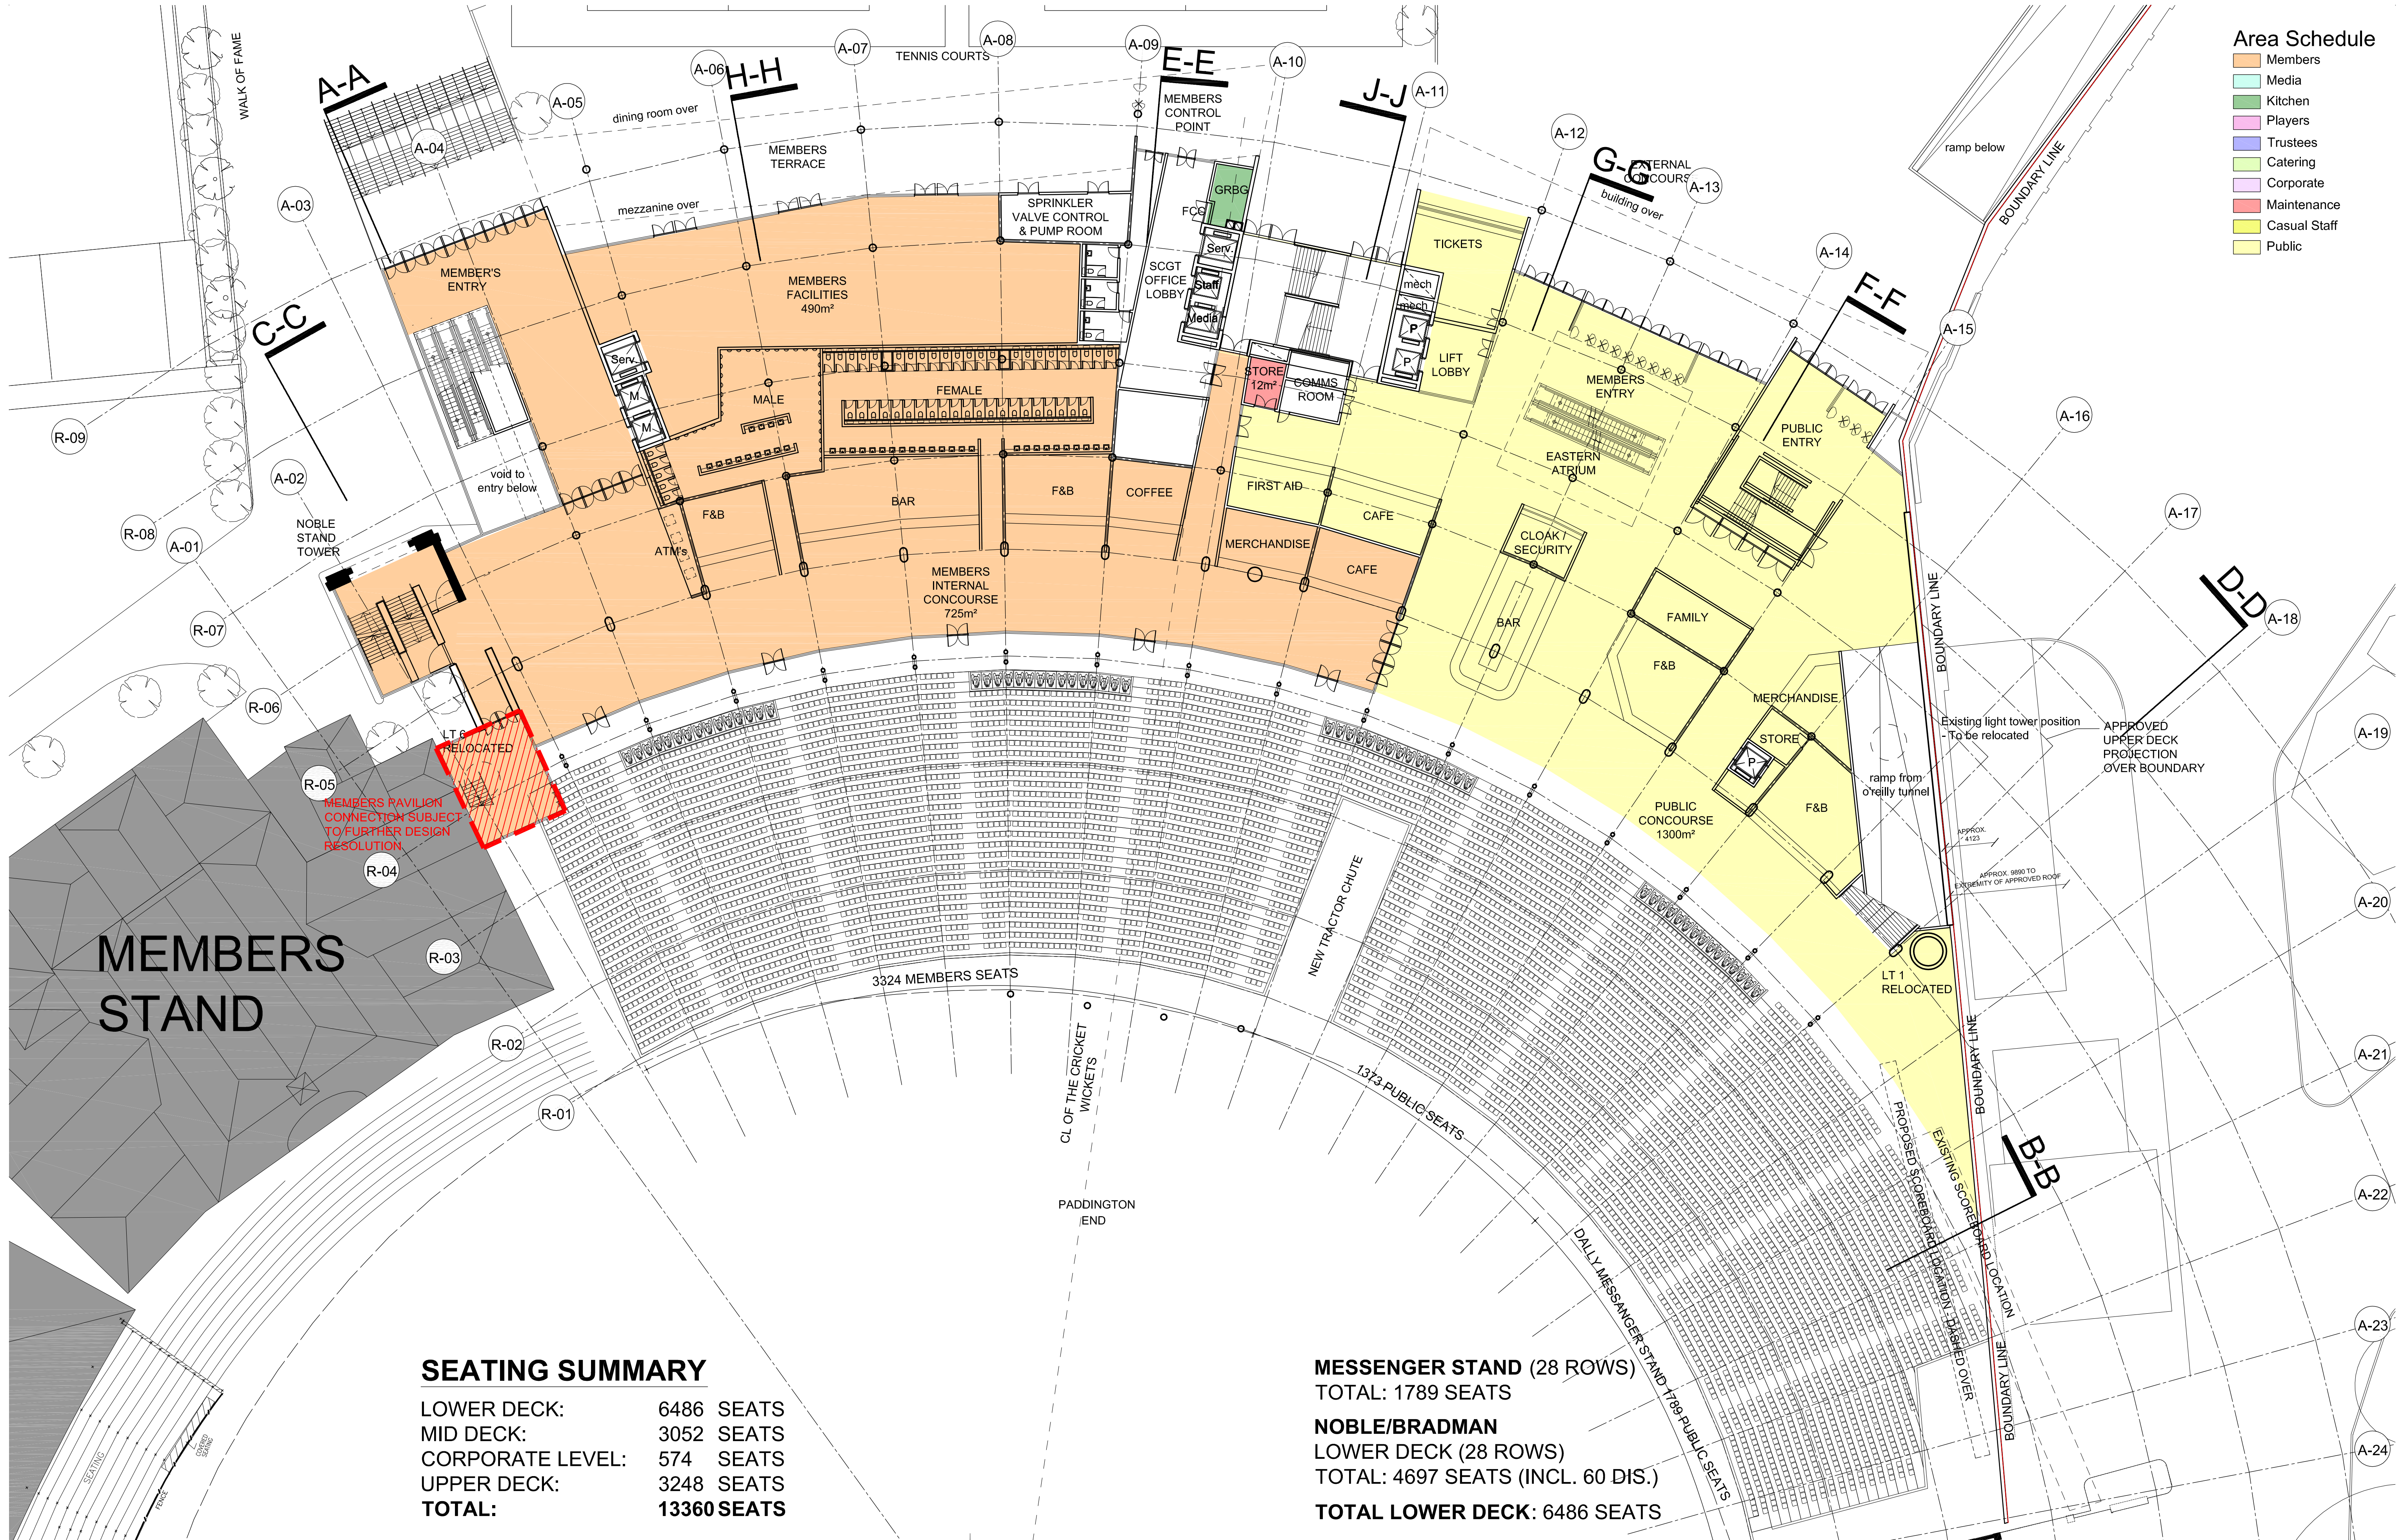


SEATING SUMMARY

LOWER DECK:	6486 SEATS
MID DECK:	3052 SEATS
CORPORATE LEVEL:	574 SEATS
UPPER DECK:	3248 SEATS
TOTAL:	13360 SEATS

MESSENGER STAND (28 ROWS)	TOTAL: 1789 SEATS
NOBLE/BRADMAN	
LOWER DECK (28 ROWS)	TOTAL: 4697 SEATS (INCL. 60 DIS.)
TOTAL LOWER DECK:	6486 SEATS

Cox Richardson

Level 2, 204 Clarence Street, Sydney 2000 Australia
Tel : 612 9267 9599 Fax : 612 9264 5844
Email : sydney@cox.com.au

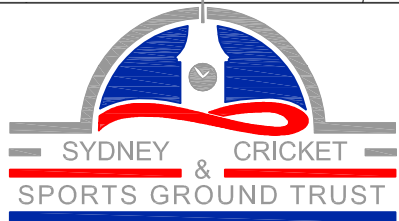


SCG STAGE 2: NORTHERN STAND


SYDNEY CRICKET GROUND, PADDINGTON

1:250@A1 / 1:500@A3

Drawing Title
LEVEL 1 PLAN
Drawing Number
D-03C
Date
SEPT-2011

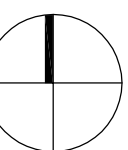

Cox Architecture Pty Ltd ACN 002 535 891

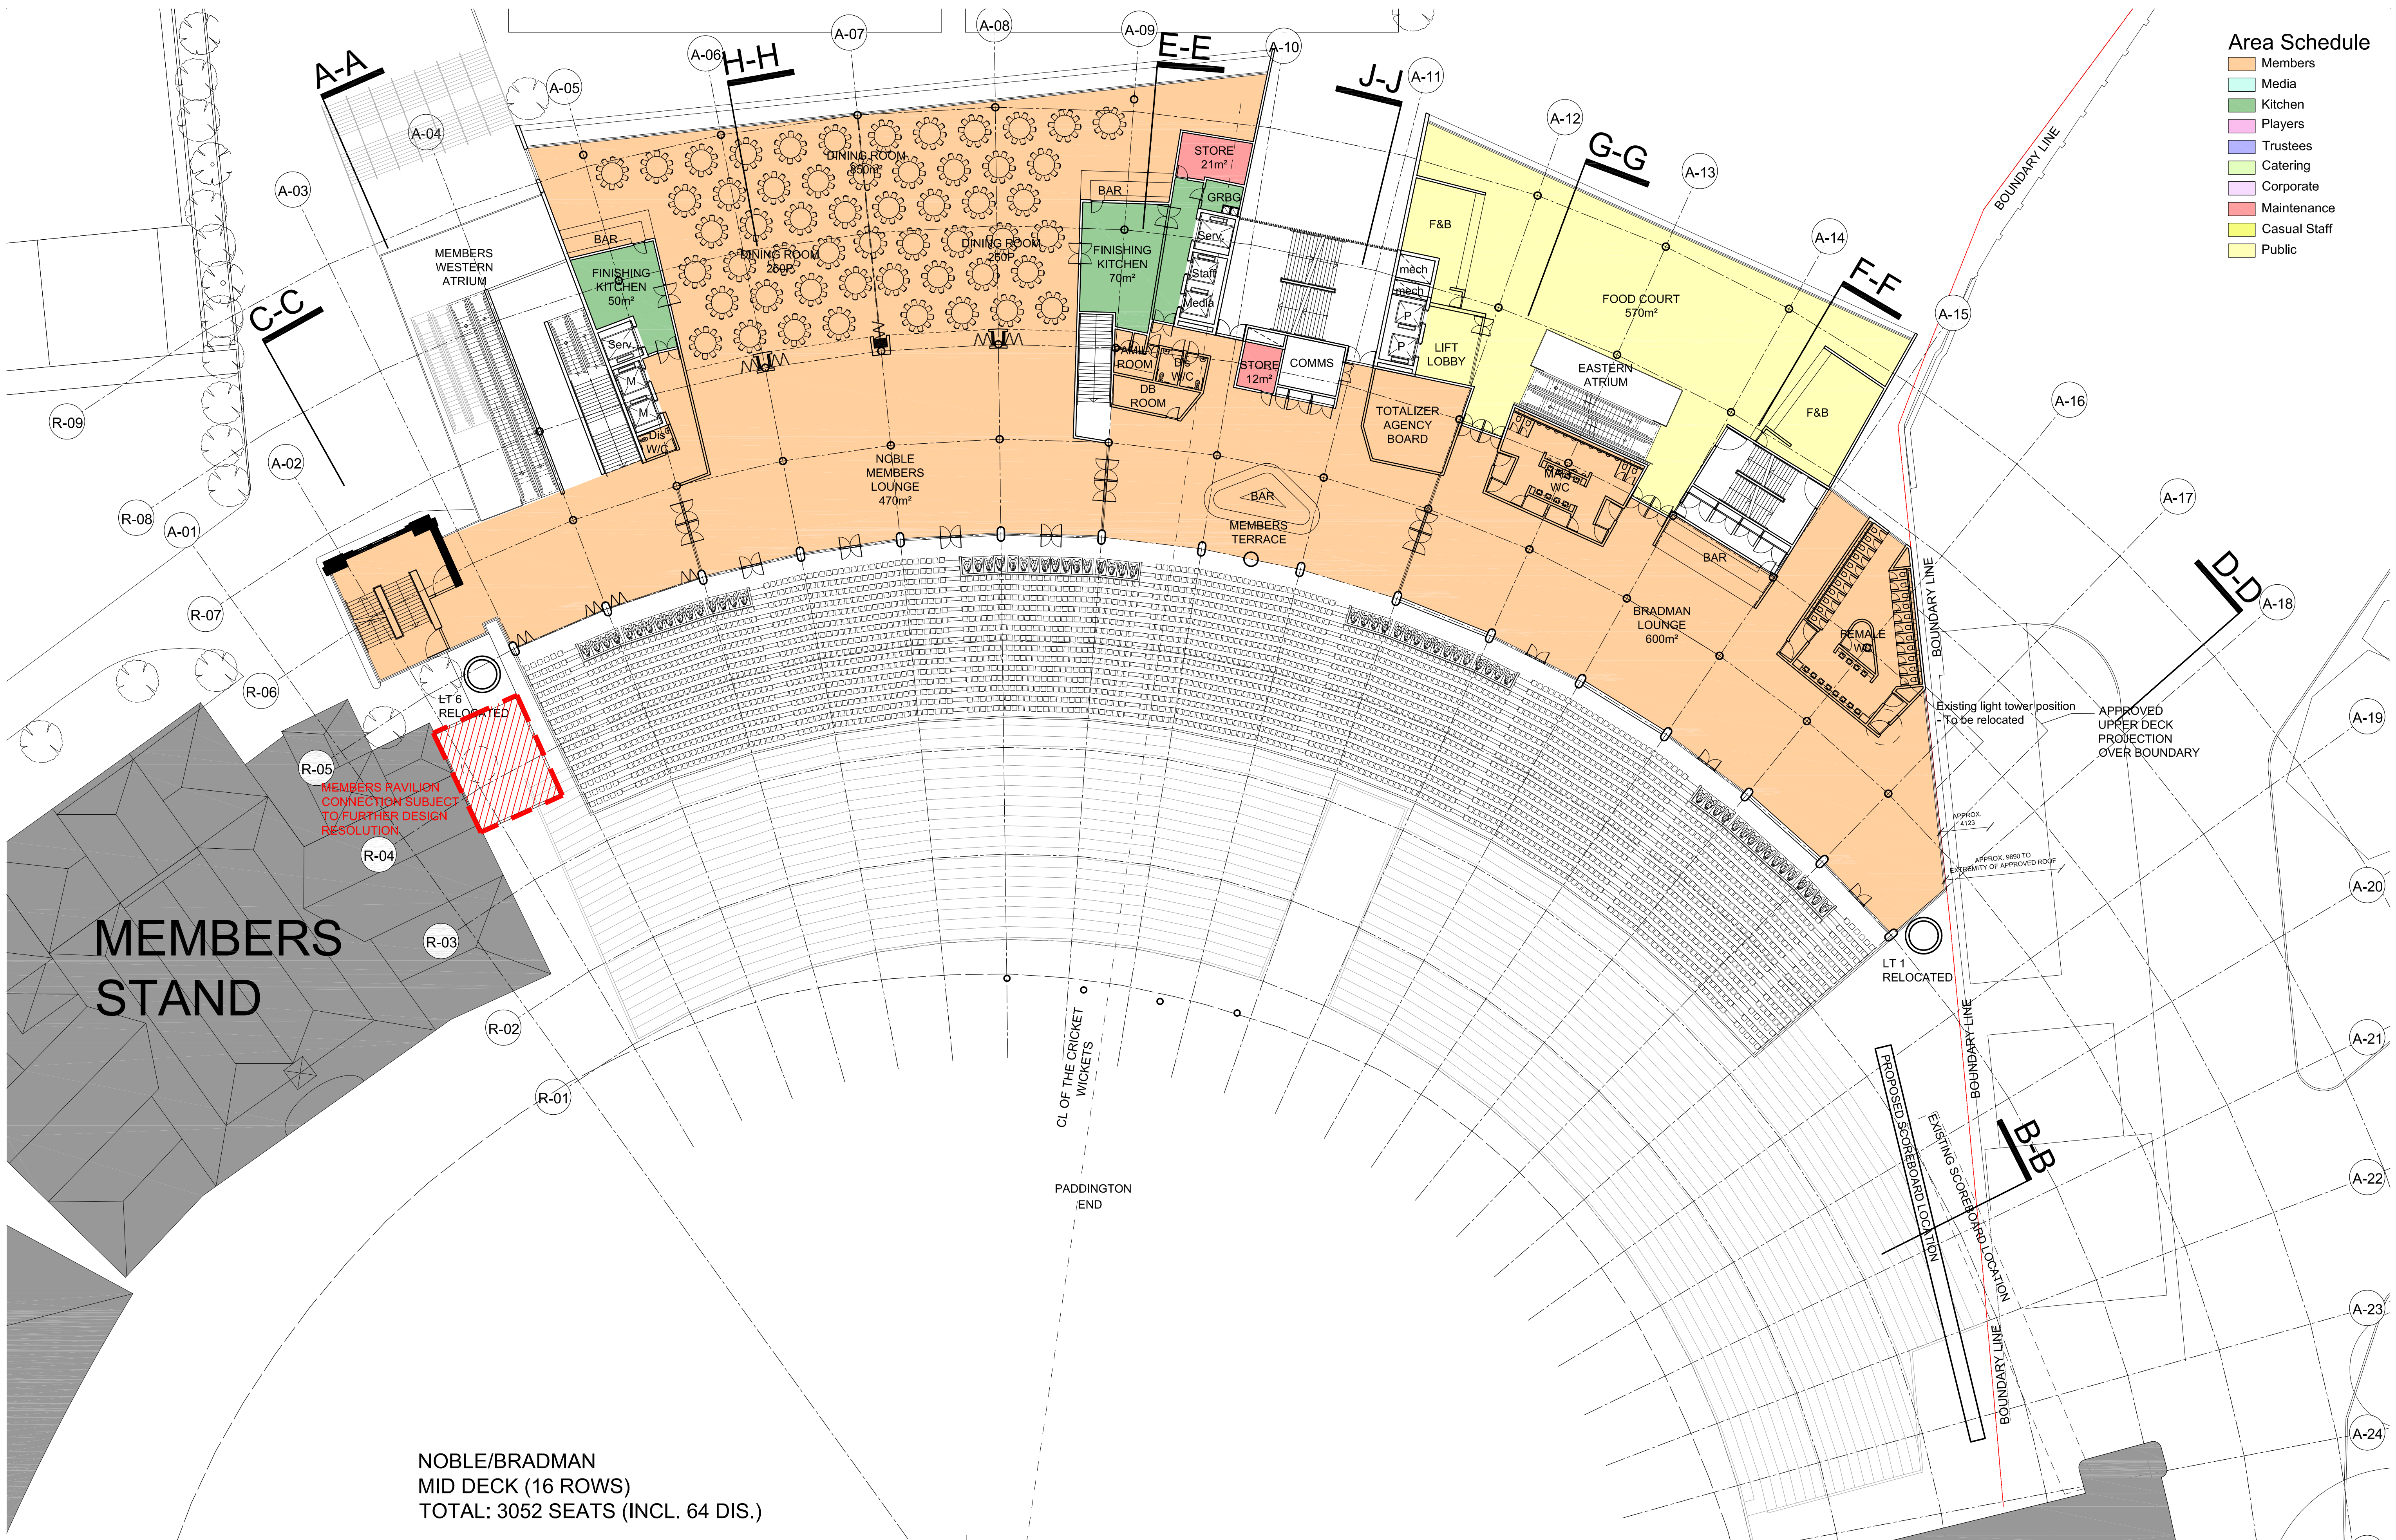

Area Schedule


- Members
- Media
- Kitchen
- Players
- Trustees
- Catering
- Corporate
- Maintenance
- Casual Staff
- Public

MEMBERS
STAND

NOBLE/BRADMAN
MID DECK (16 ROWS)
TOTAL: 3052 SEATS (INCL. 64 DIS.)

Cox Richardson

Level 2, 204 Clarence Street, Sydney 2000 Australia
Tel : 612 9267 9599 Fax : 612 9264 5844
Email : sydney@cox.com.au

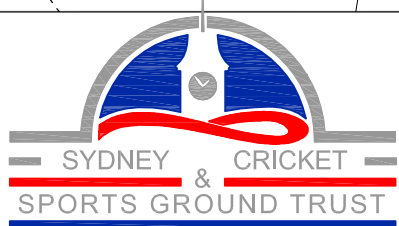


SCG STAGE 2: NORTHERN STAND

SYDNEY CRICKET GROUND, PADDINGTON

1:250@A1 / 1:500@A3


Drawing Title
LEVEL 2 PLAN
Drawing Number
D-04B
Date
SEPT-2011

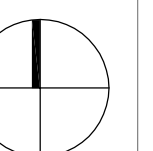

Cox Architecture Pty Ltd ACN 002 535 891


Area Schedule

- Members
- Media
- Kitchen
- Players
- Trustees
- Catering
- Corporate
- Maintenance
- Casual Staff
- Public

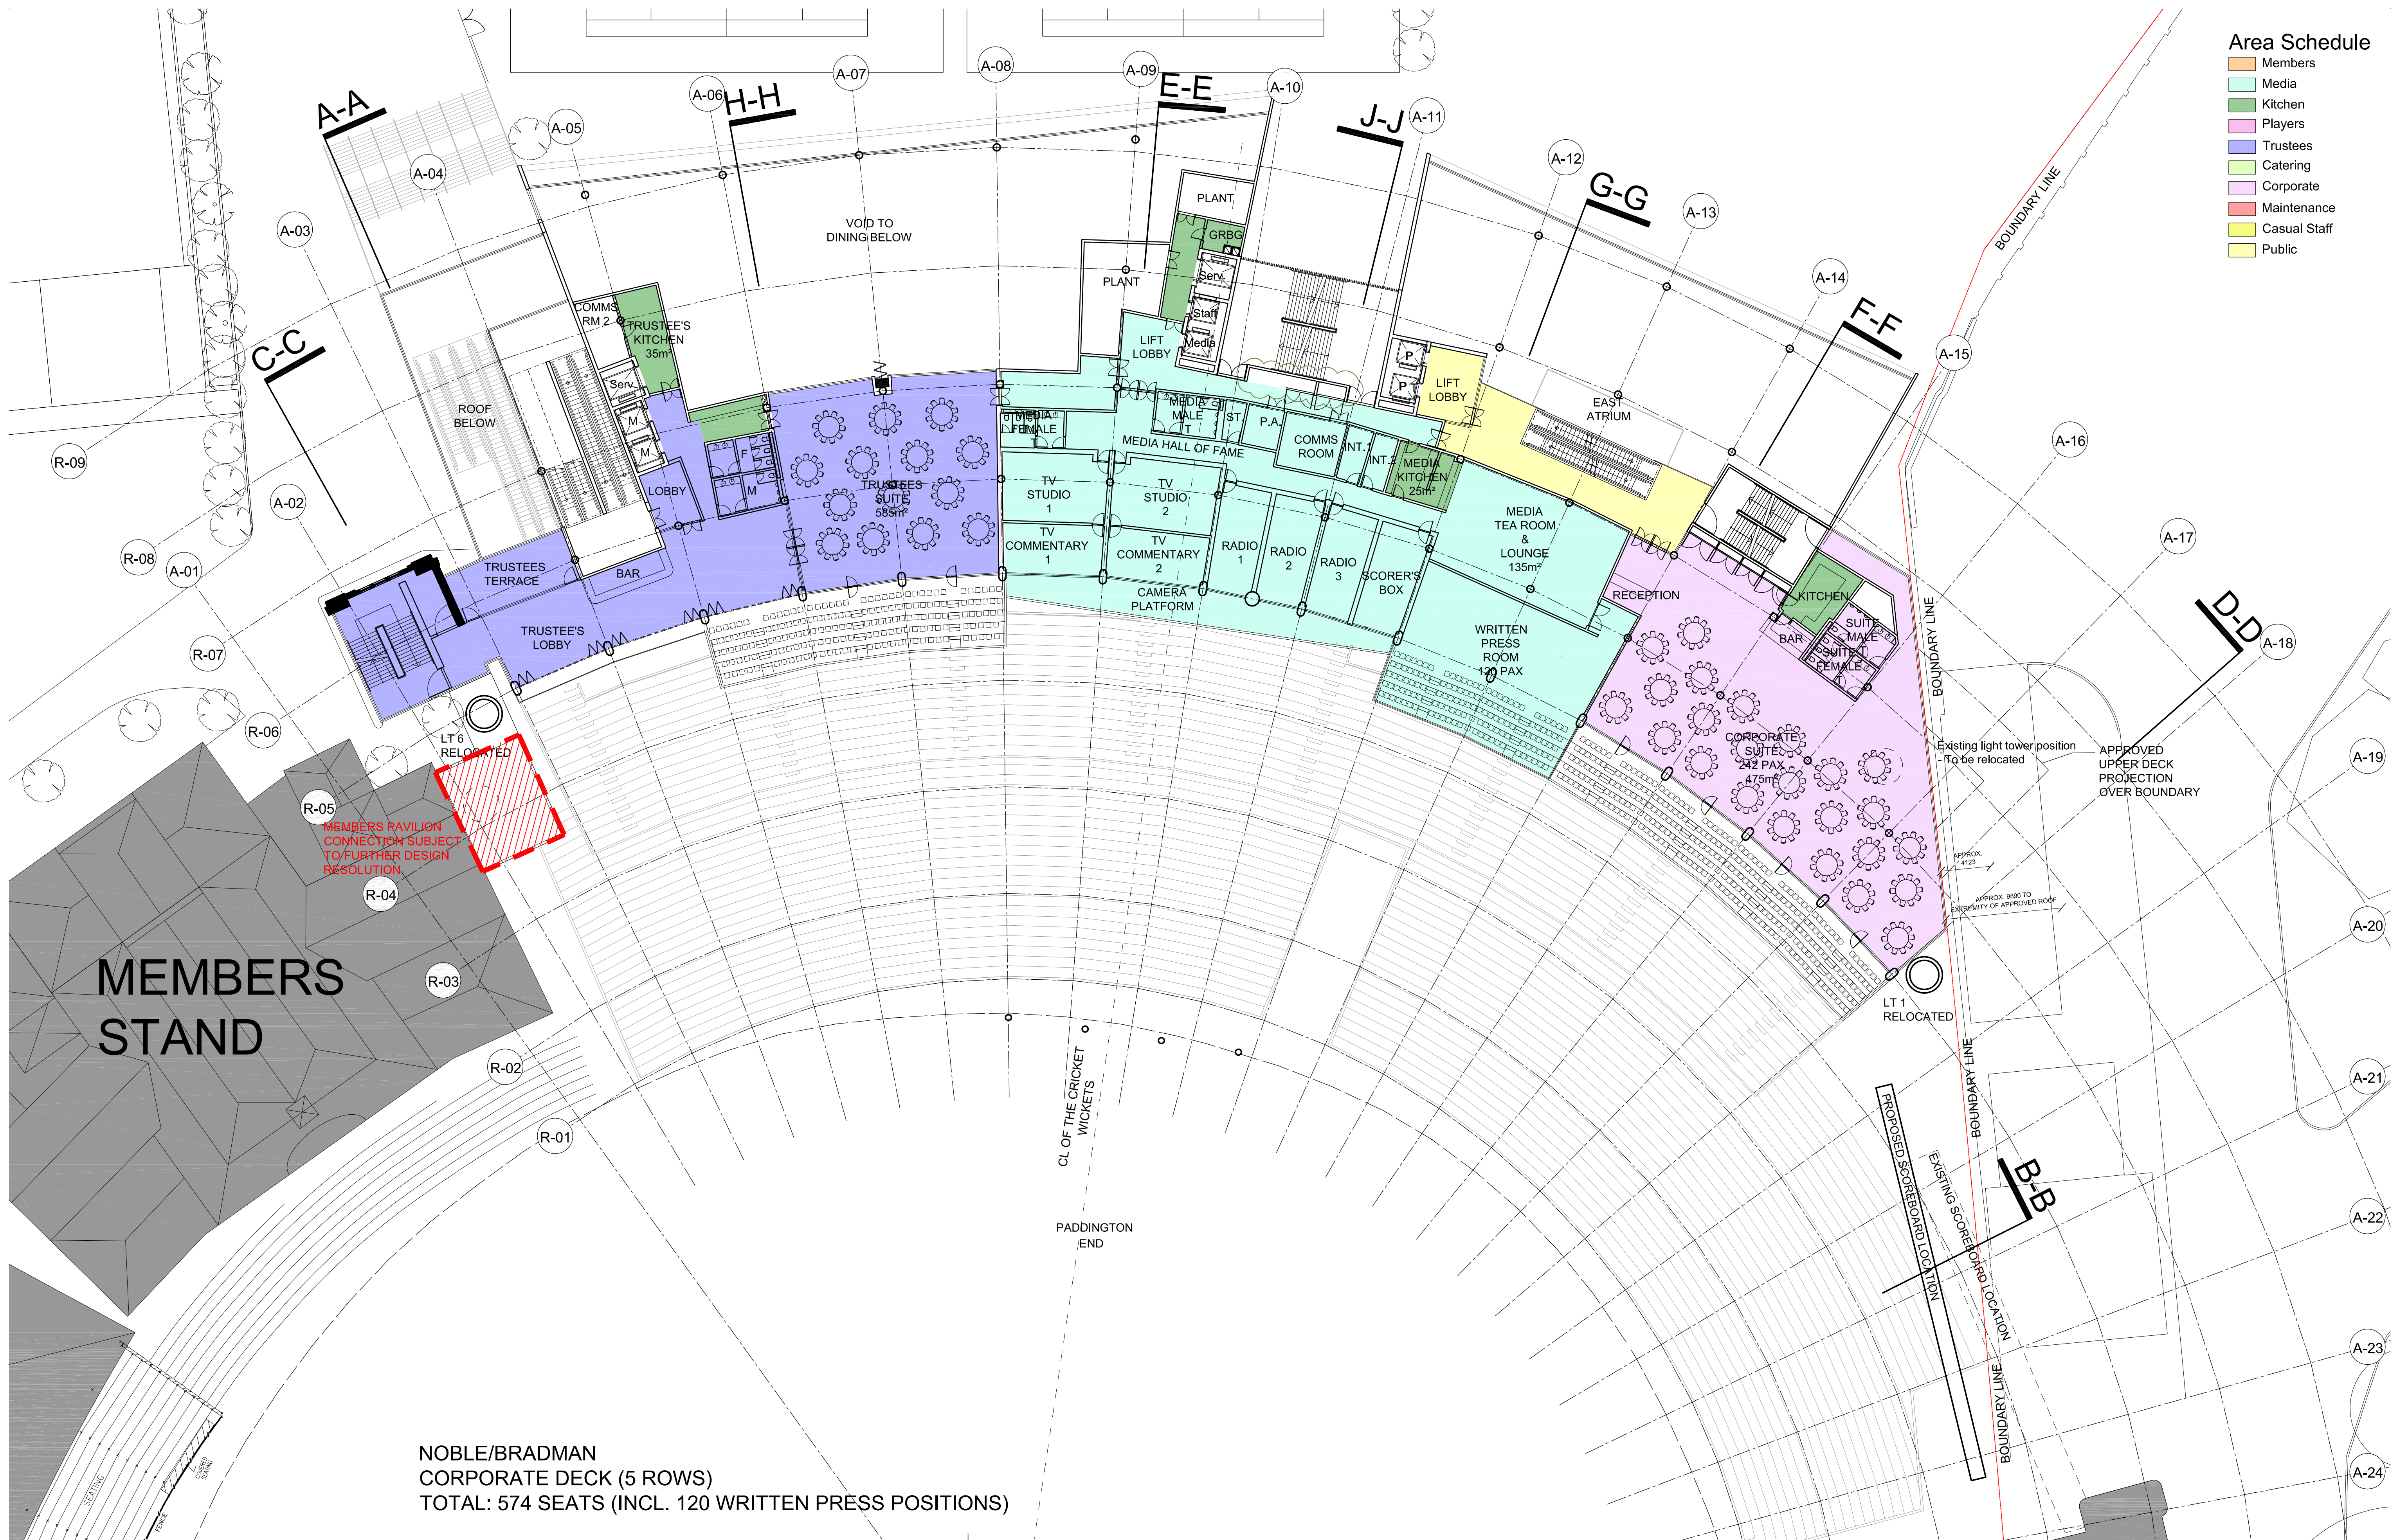

Cox Richardson

Level 2, 204 Clarence Street, Sydney 2000 Australia
Tel : 612 9267 9599 Fax : 612 9264 5844
Email : sydney@cox.com.au

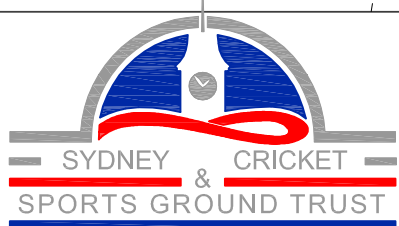


SCG STAGE 2: NORTHERN STAND


SYDNEY CRICKET GROUND, PADDINGTON

1:250@A1 / 1:500@A3

Drawing Title
LEVEL 2.5 PLAN
Drawing Number
D-04.5A
Date
SEPT-2011

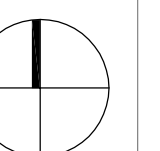


Cox Architecture Pty Ltd ACN 002 535 891

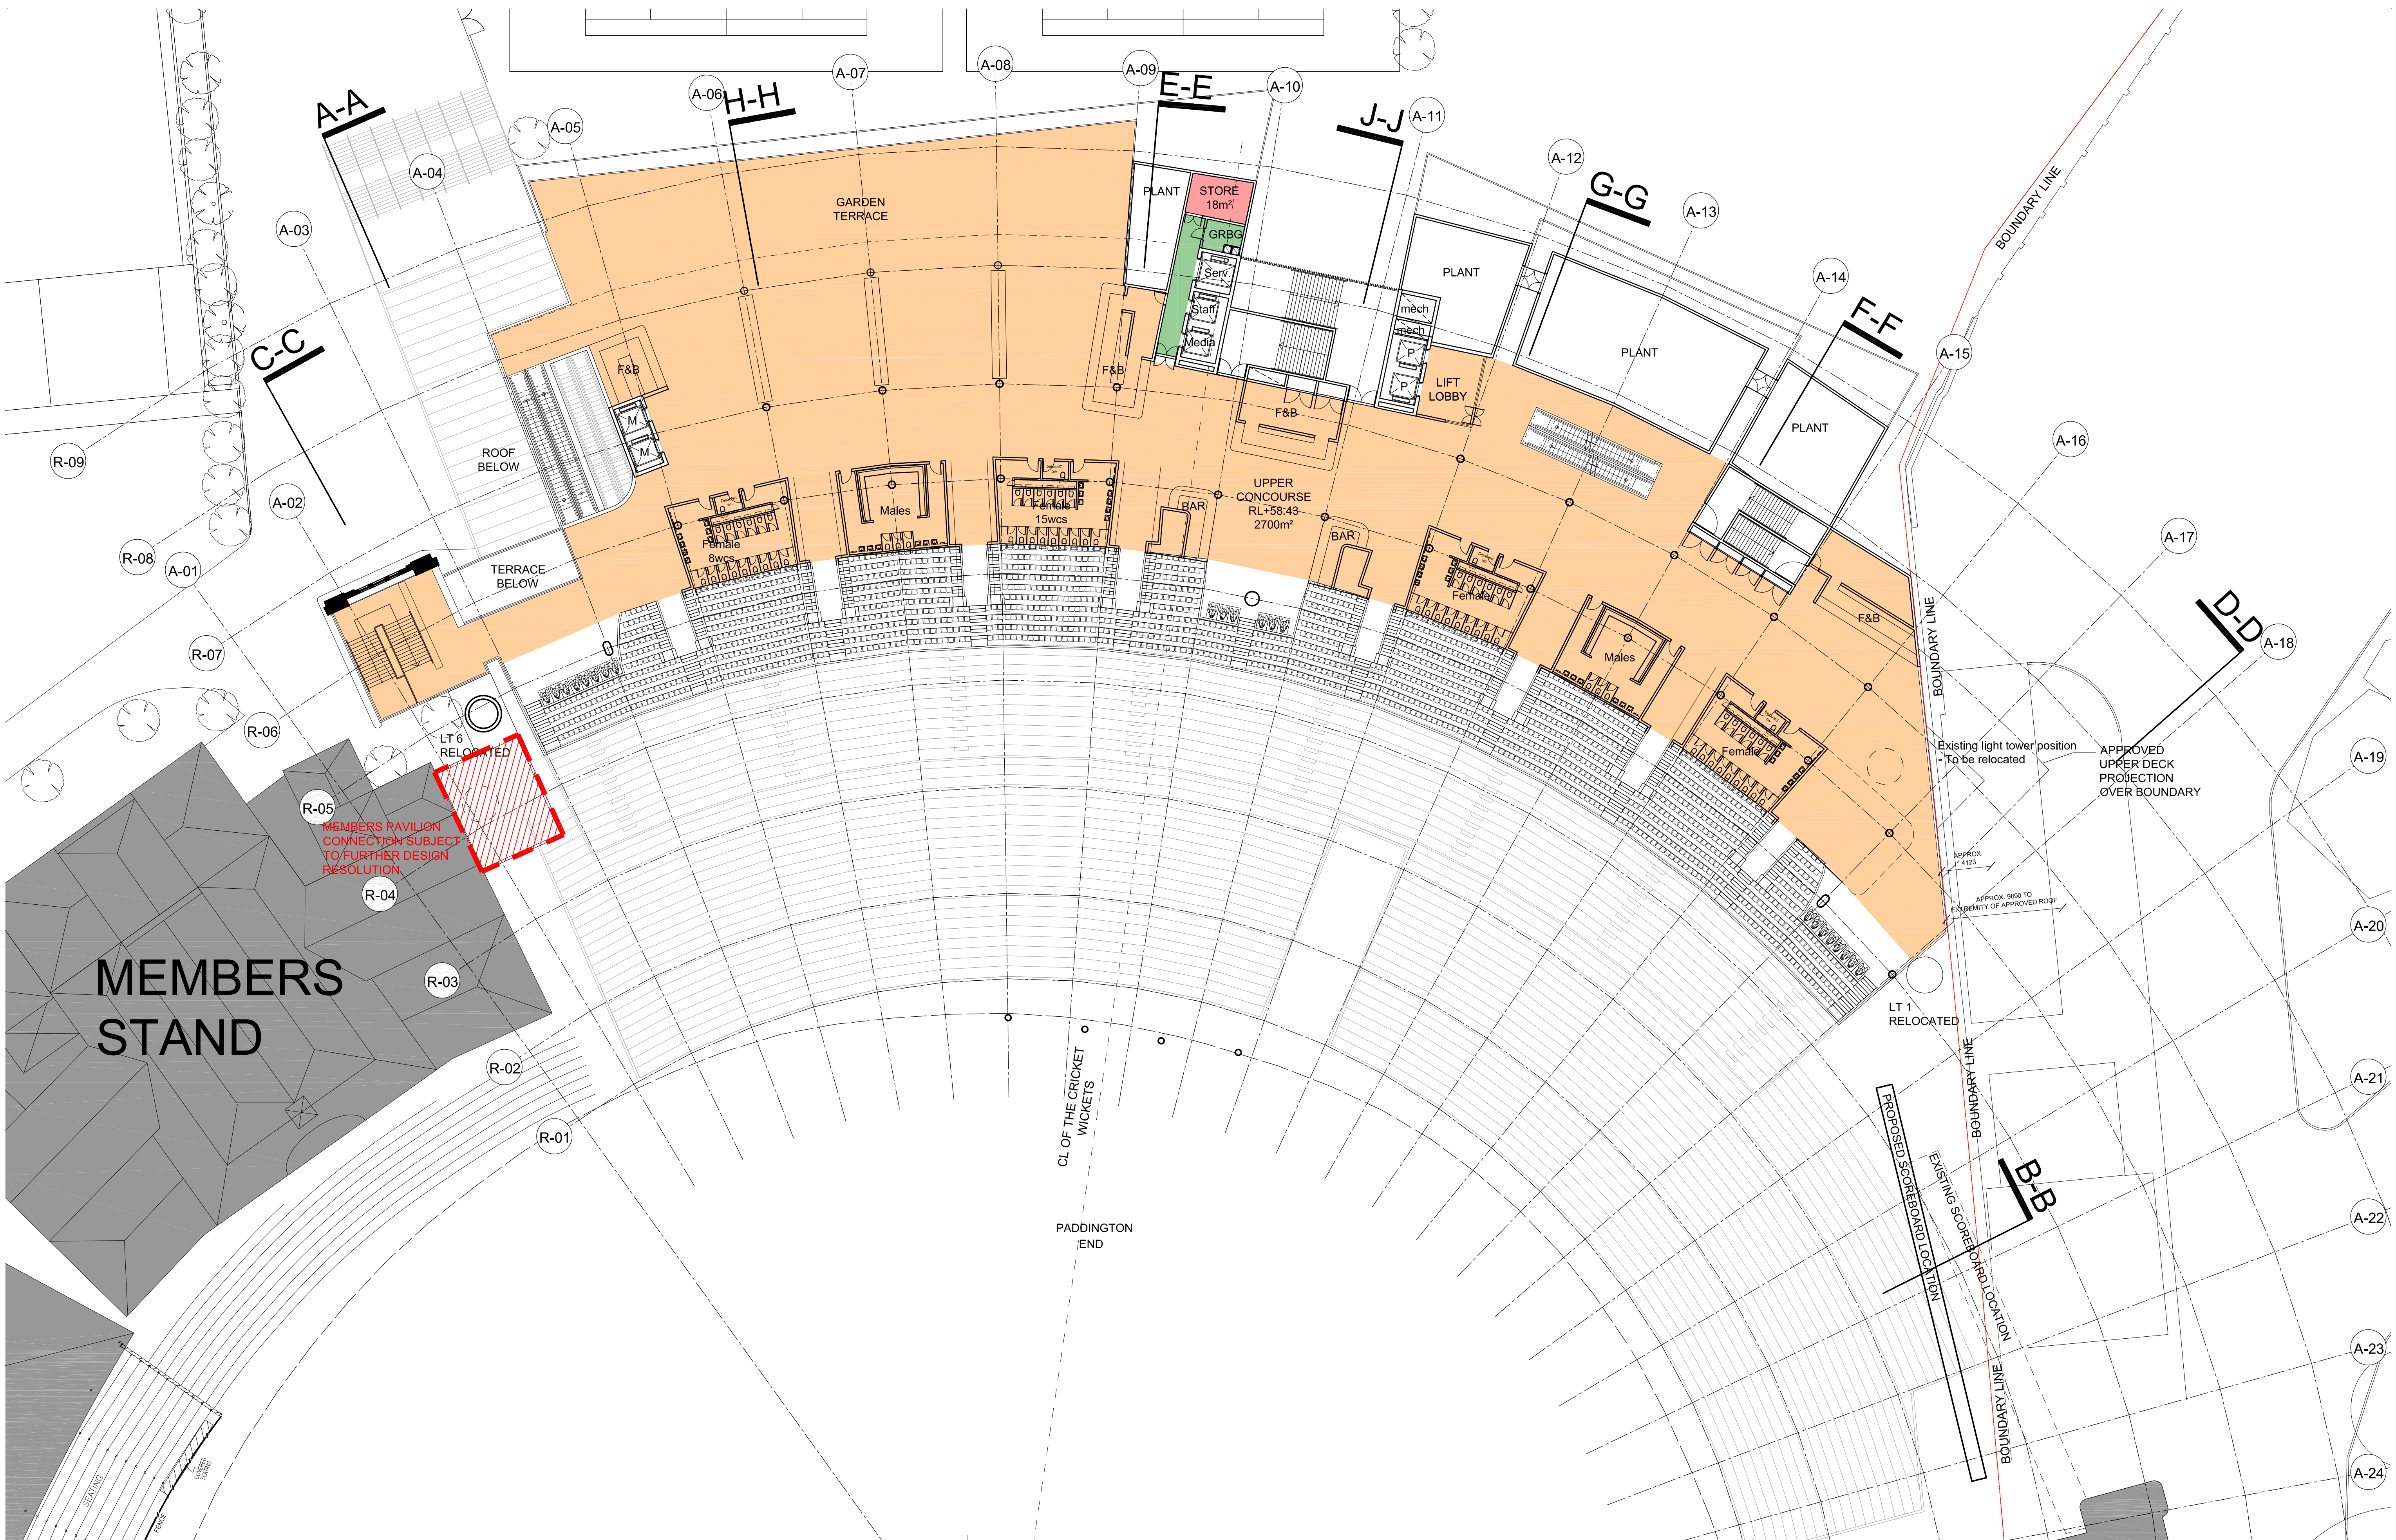

Cox Richardson

Level 2, 204 Clarence Street, Sydney 2000 Australia
Tel : 612 9267 9599 Fax : 612 9264 5844
Email : sydney@cox.com.au

Architecture Planning Urban design Interior design Health facility design

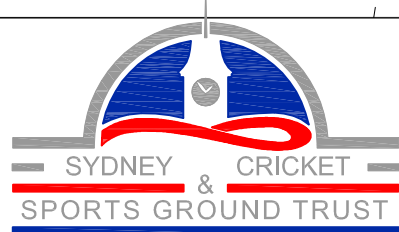

SCG STAGE 2: NORTHERN STAND

SYDNEY CRICKET GROUND, PADDINGTON

1:250@A1 / 1:500@A3

Drawing Title


LEVEL 3 PLAN


Drawing Number

D-05A

Date

SEPT-2011

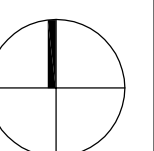

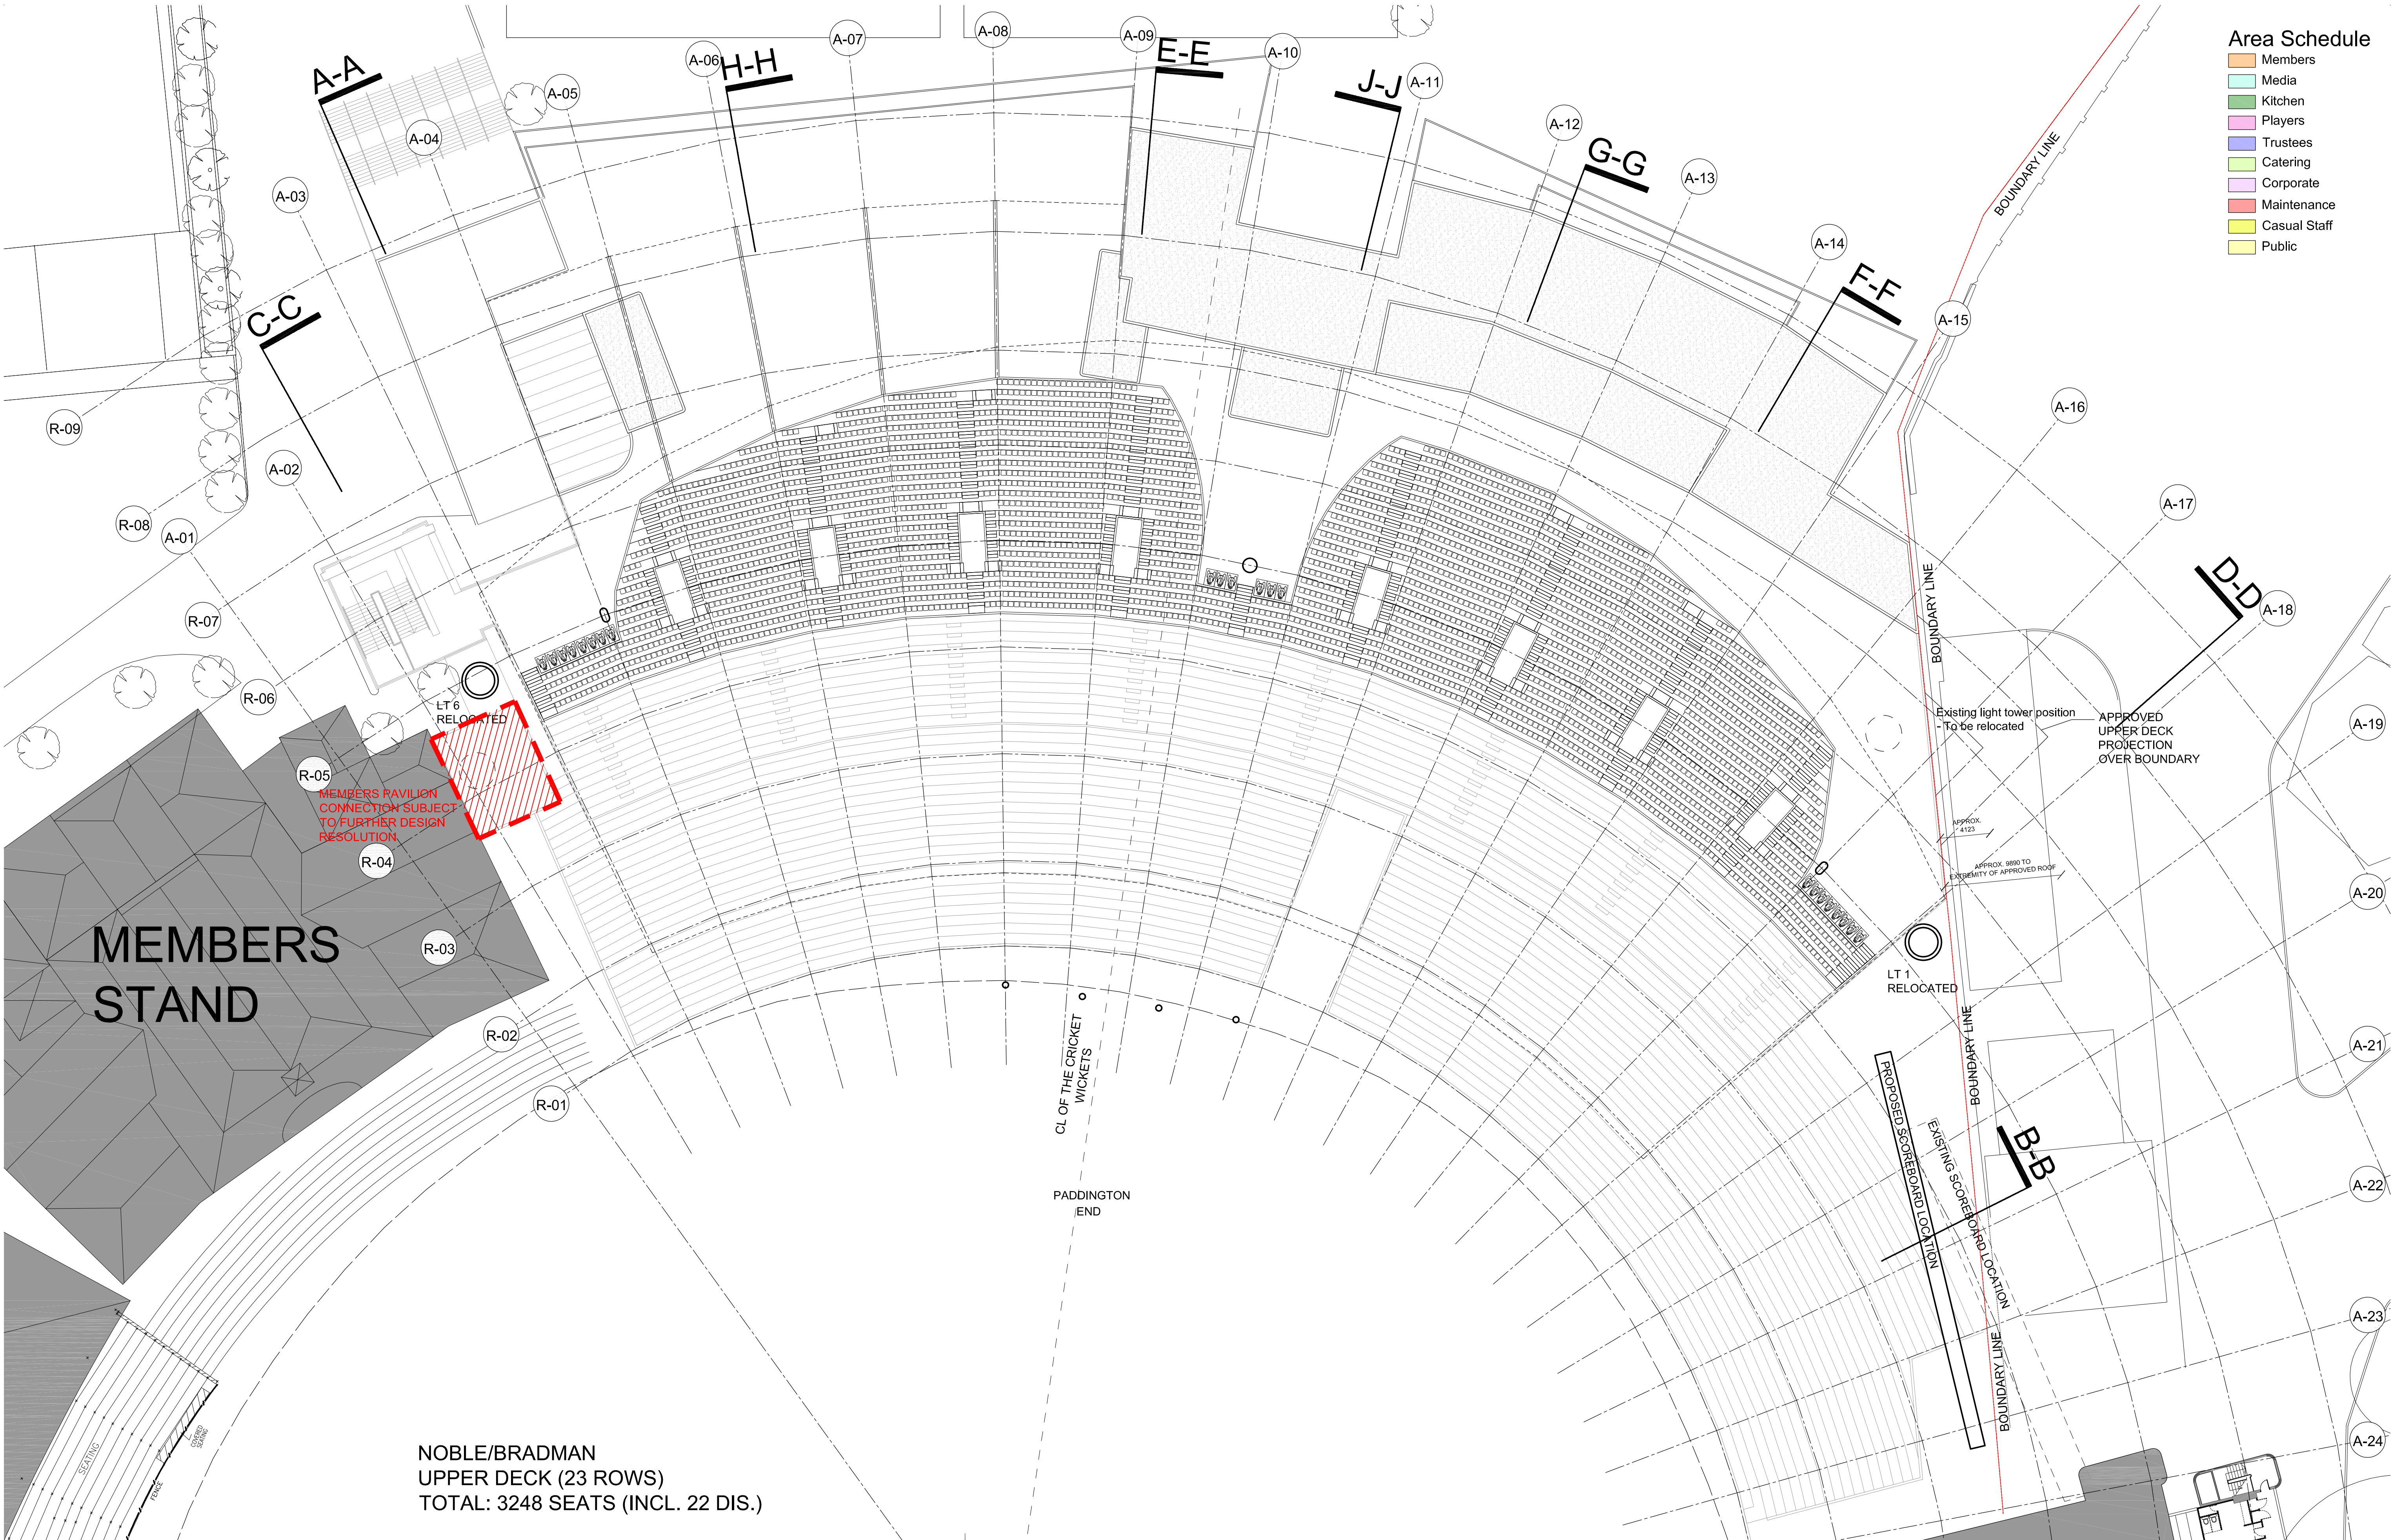


Area Schedule

- Members
- Media
- Kitchen
- Players
- Trustees
- Catering
- Corporate
- Maintenance
- Casual Staff
- Public

Cox Richardson

Level 2, 204 Clarence Street, Sydney 2000 Australia
Tel : 612 9267 9599 Fax : 612 9264 5844
Email : sydney@cox.com.au

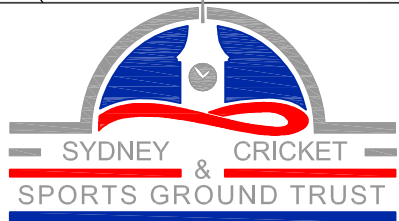


SCG STAGE 2: NORTHERN STAND


SYDNEY CRICKET GROUND, PADDINGTON

1:250@A1 / 1:500@A3

Drawing Title
LEVEL 4 PLAN
Drawing Number
D-06B
Date
SEPT-2011

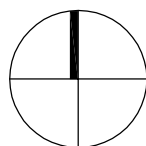

Cox Architecture Pty Ltd ACN 002 535 891

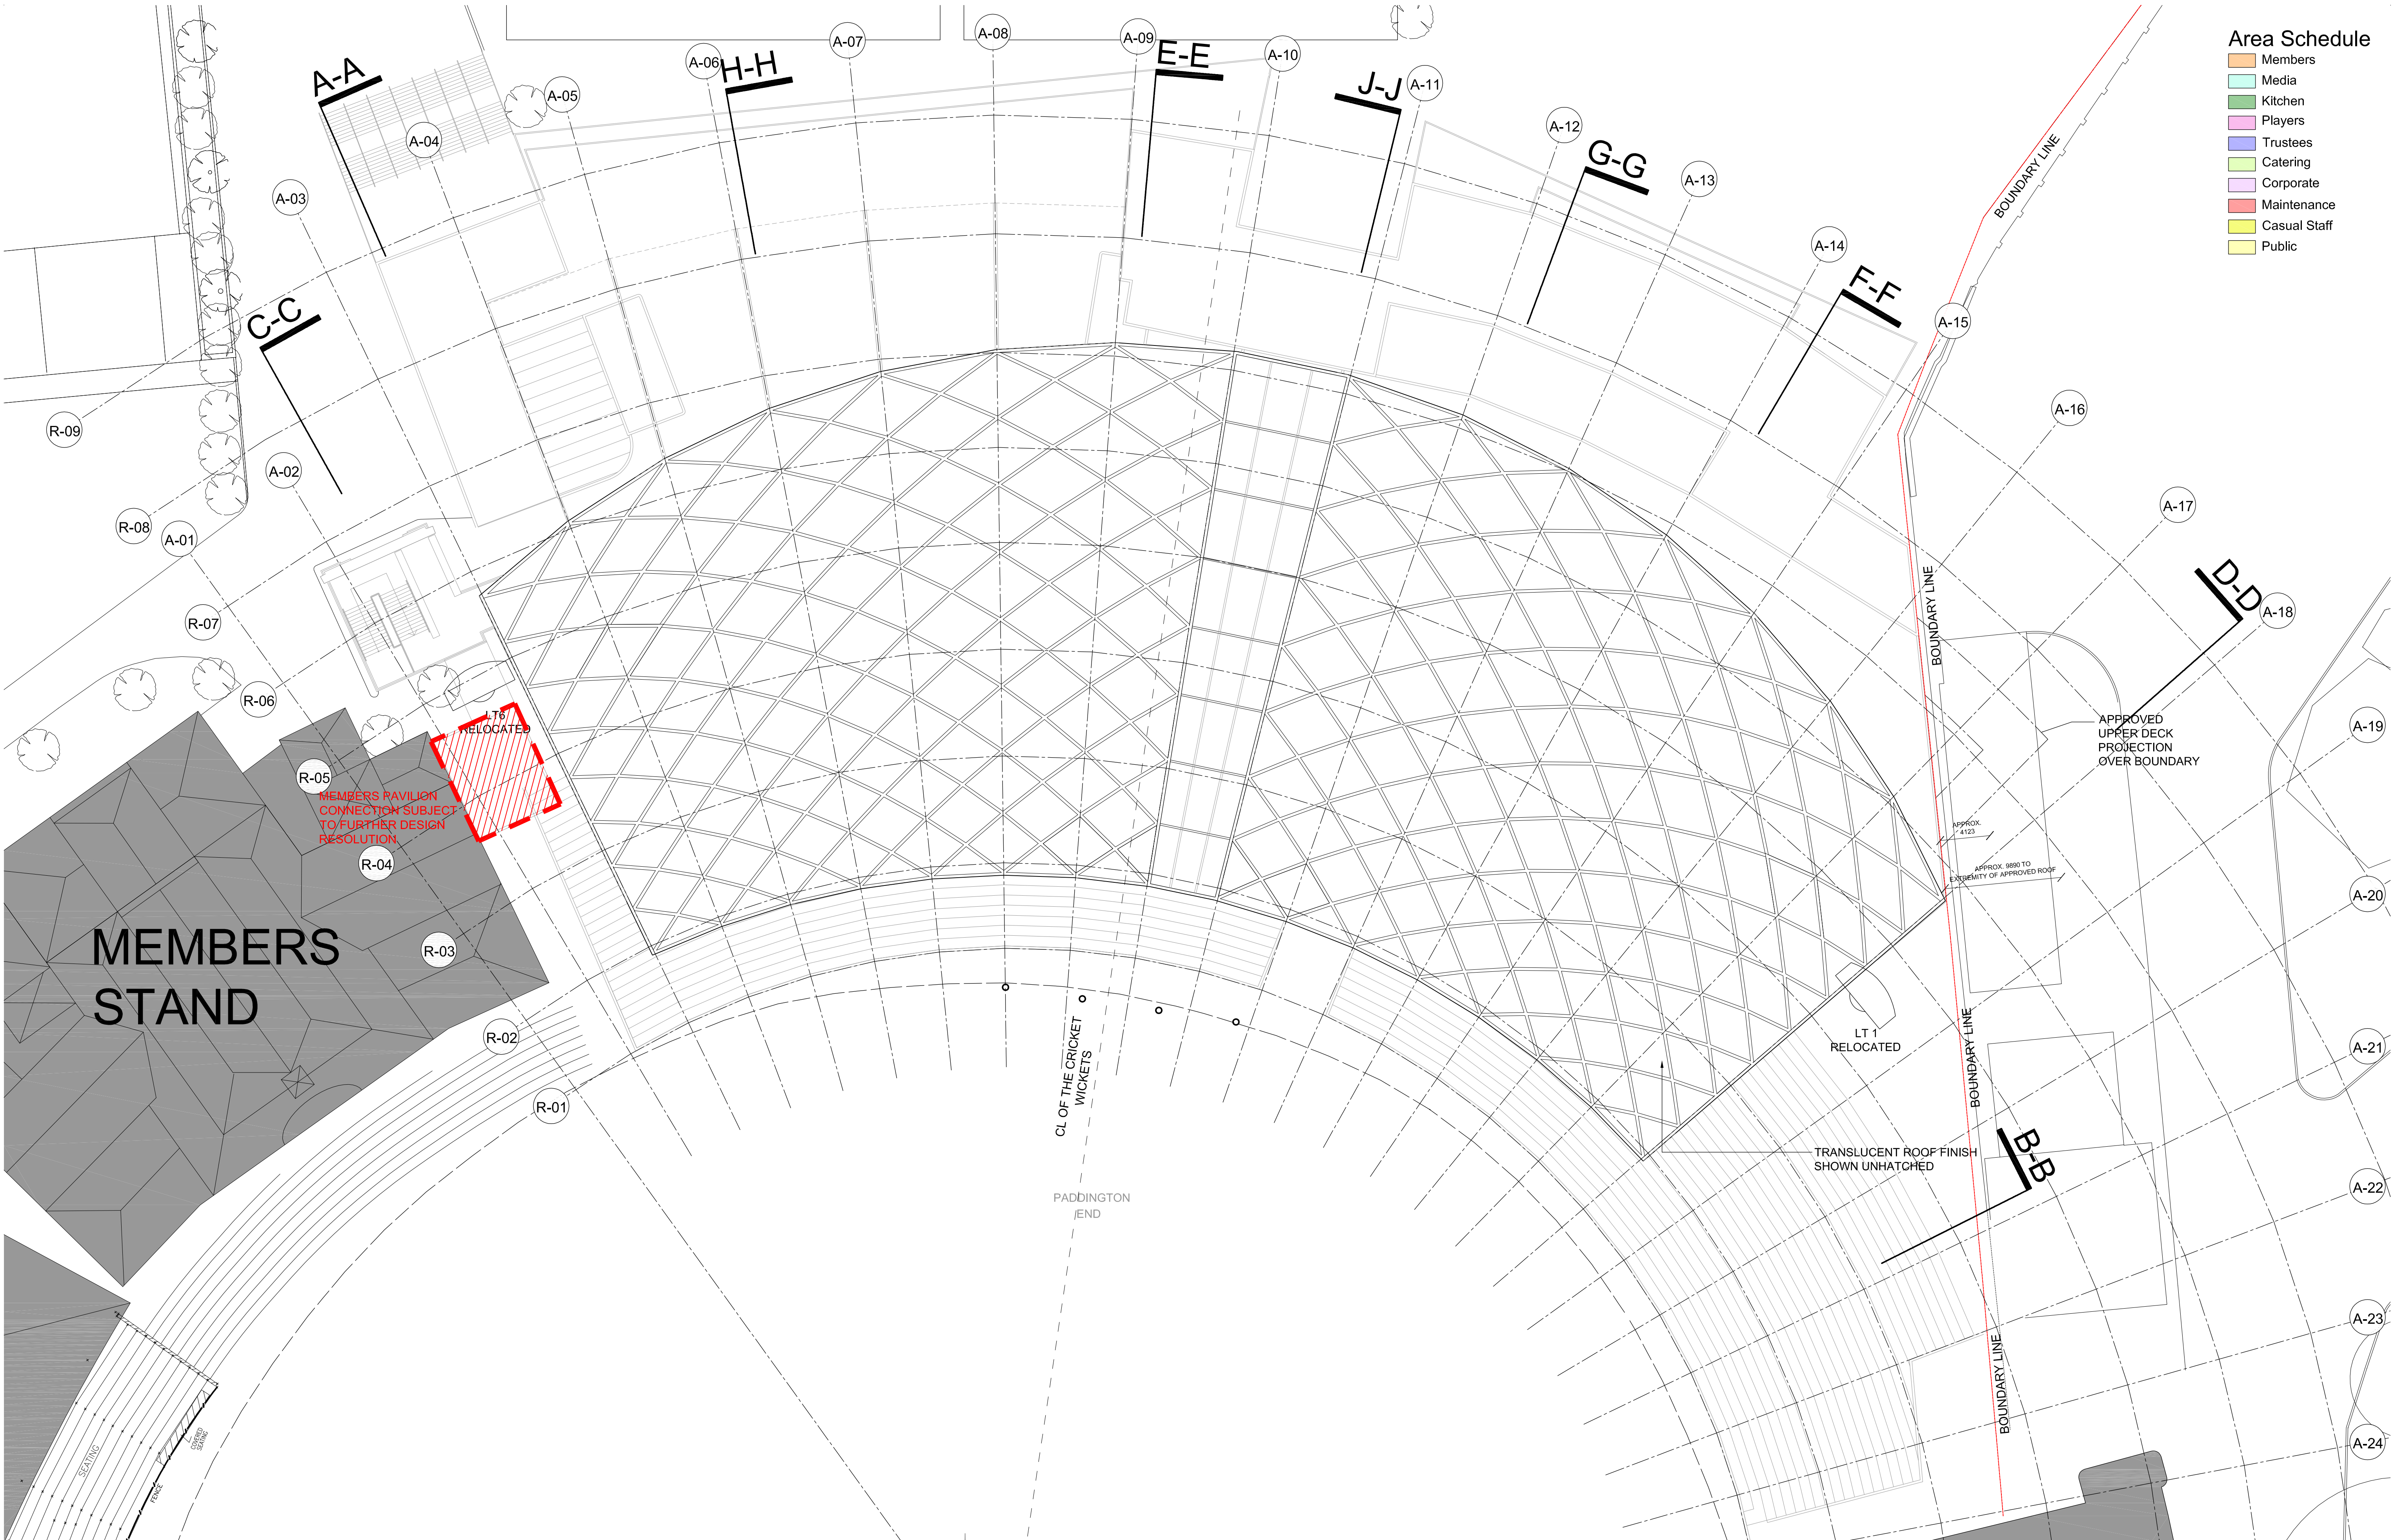


Area Schedule

- Members
- Media
- Kitchen
- Players
- Trustees
- Catering
- Corporate
- Maintenance
- Casual Staff
- Public

Cox Richardson

Level 2, 204 Clarence Street, Sydney 2000 Australia
Tel : 612 9267 9599 Fax : 612 9264 5844
Email : sydney@cox.com.au

Architecture Planning Urban design Interior design Health facility design

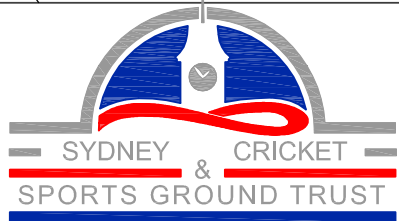

SCG STAGE 2: NORTHERN STAND

SYDNEY CRICKET GROUND, PADDINGTON

1:250@A1 / 1:500@A3

Drawing Title


ROOF PLAN

Drawing Number

D-07A

Date

SEPT-2011

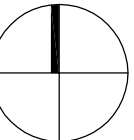

Cox Architecture Pty Ltd ACN 002 535 891