



Site Plan - Scale 1 : 200

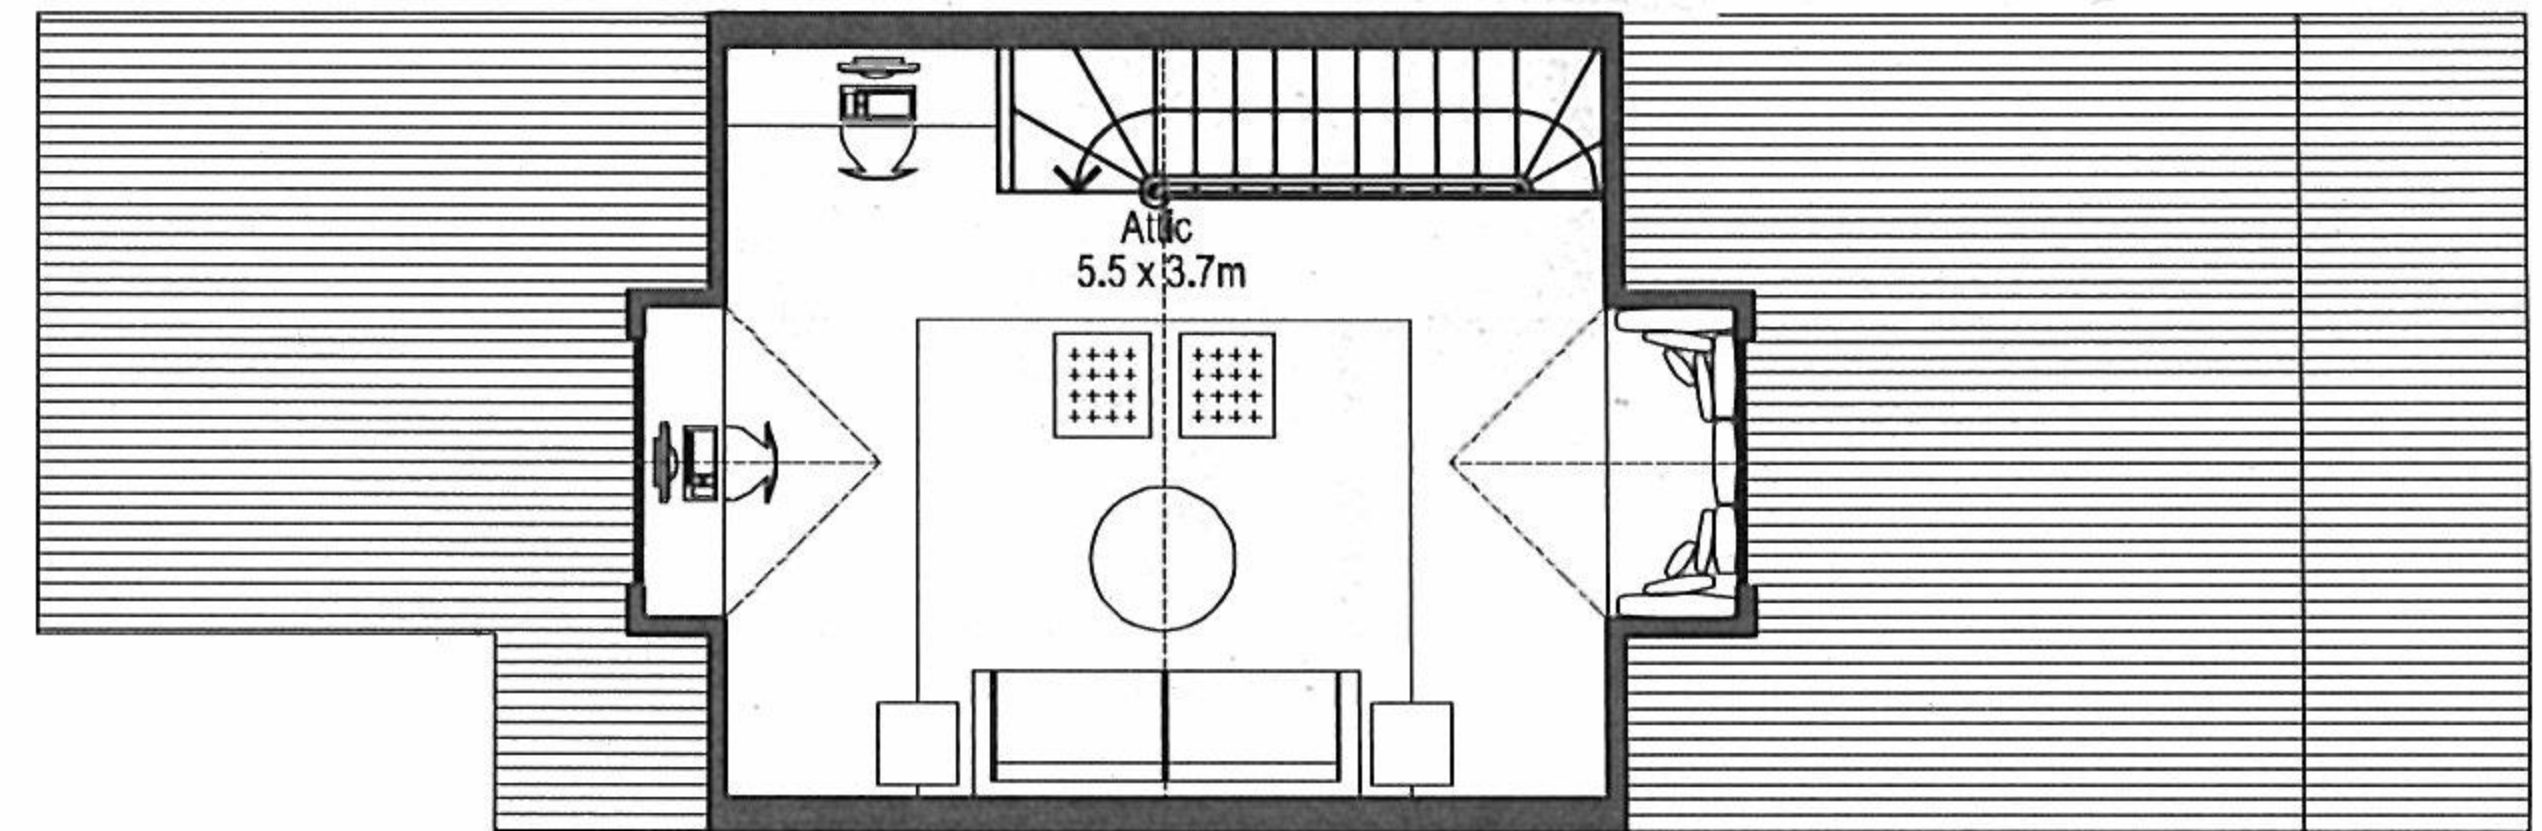


Level 2 - Optional

Scale 1 : 100

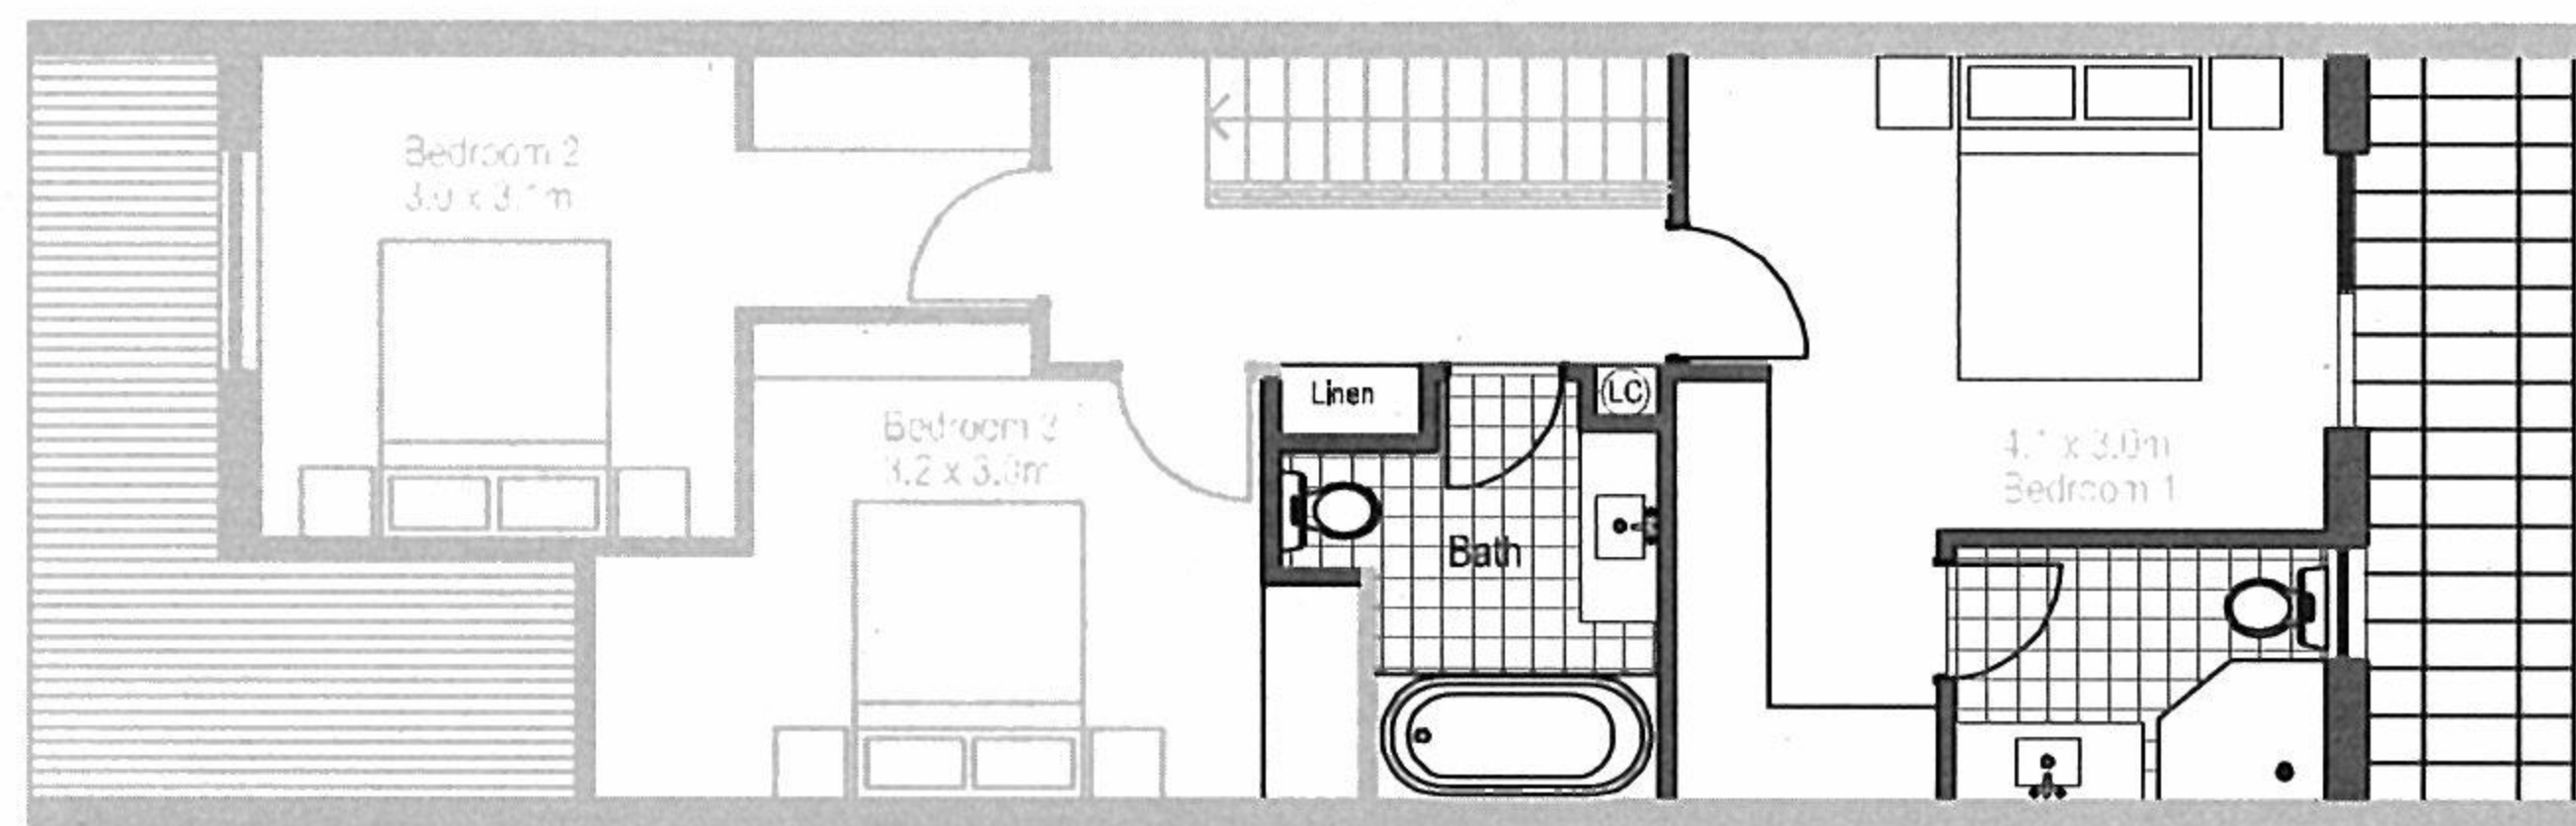


Level 1 - Alternative - ensuite option with balcony to B1

Scale 1 : 100

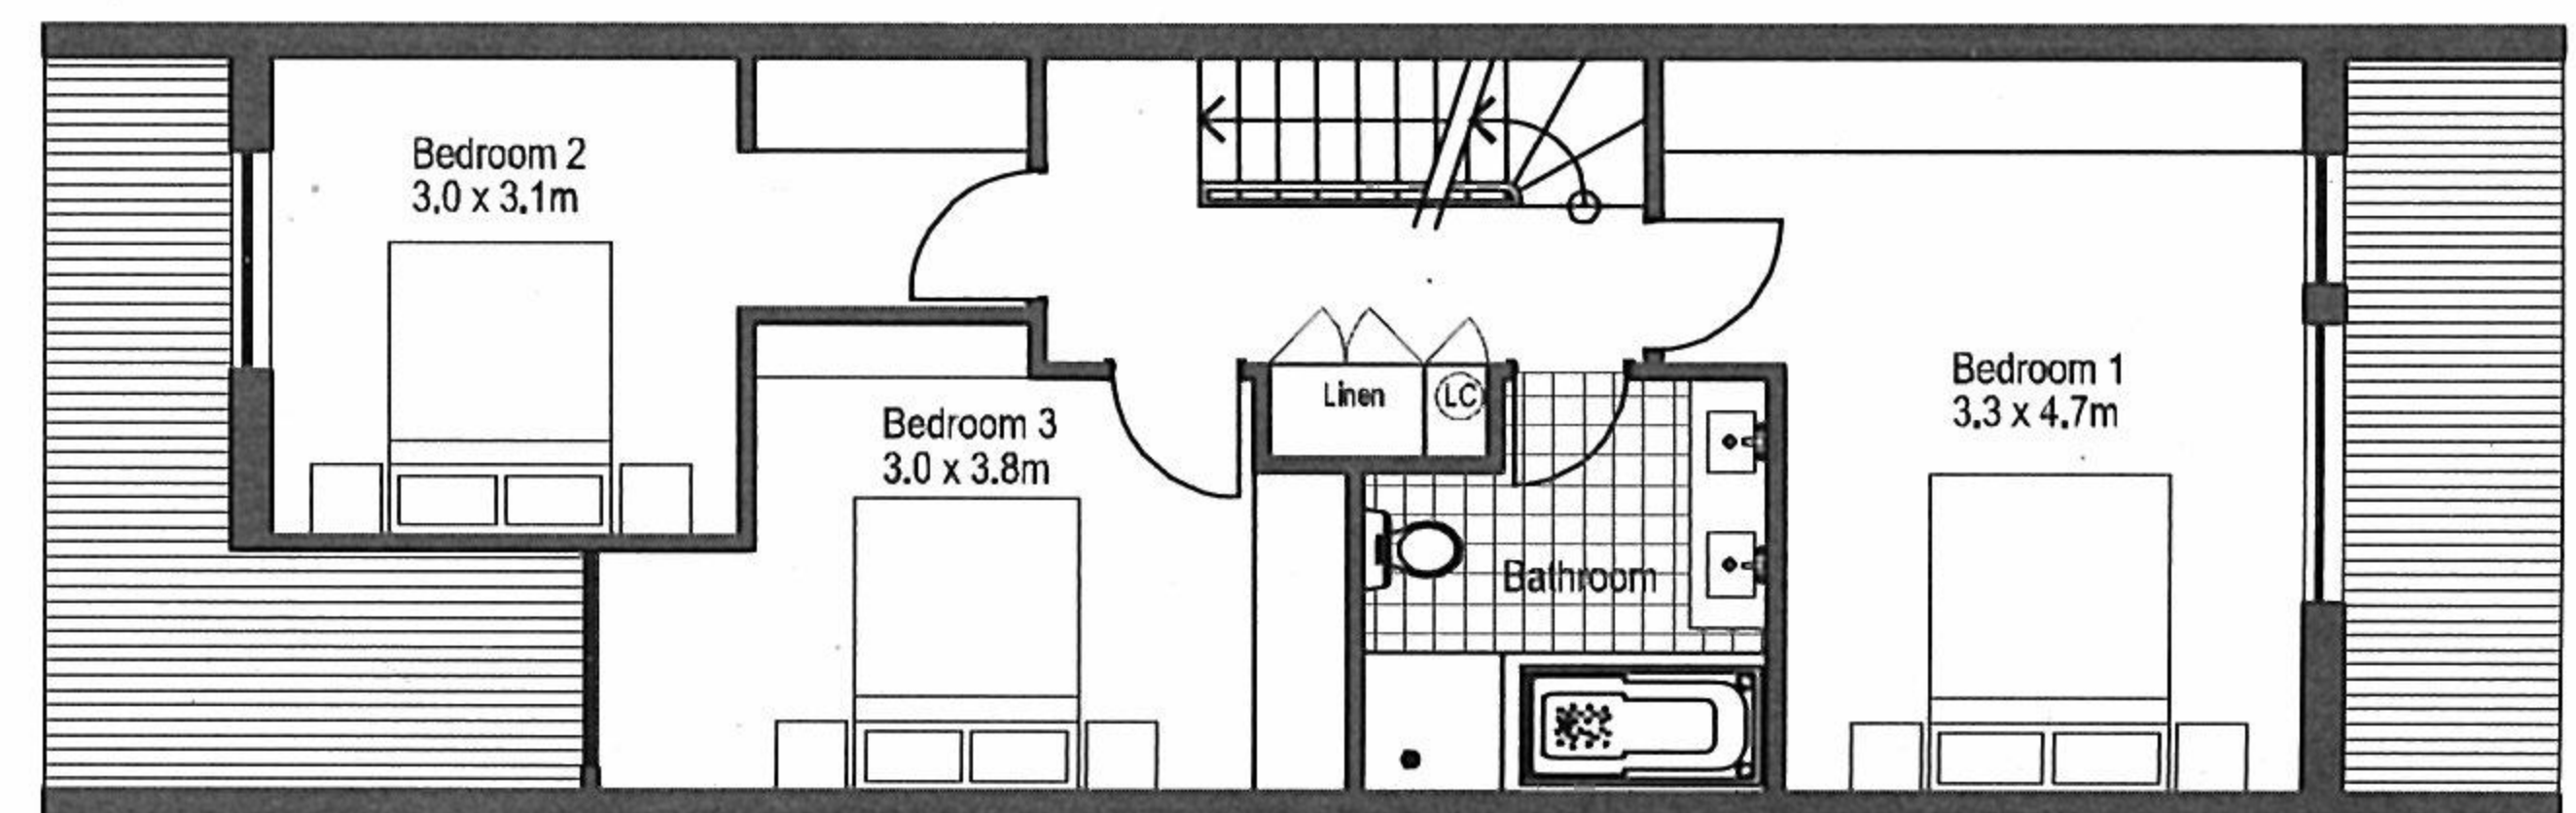


Level 1

Scale 1 : 100

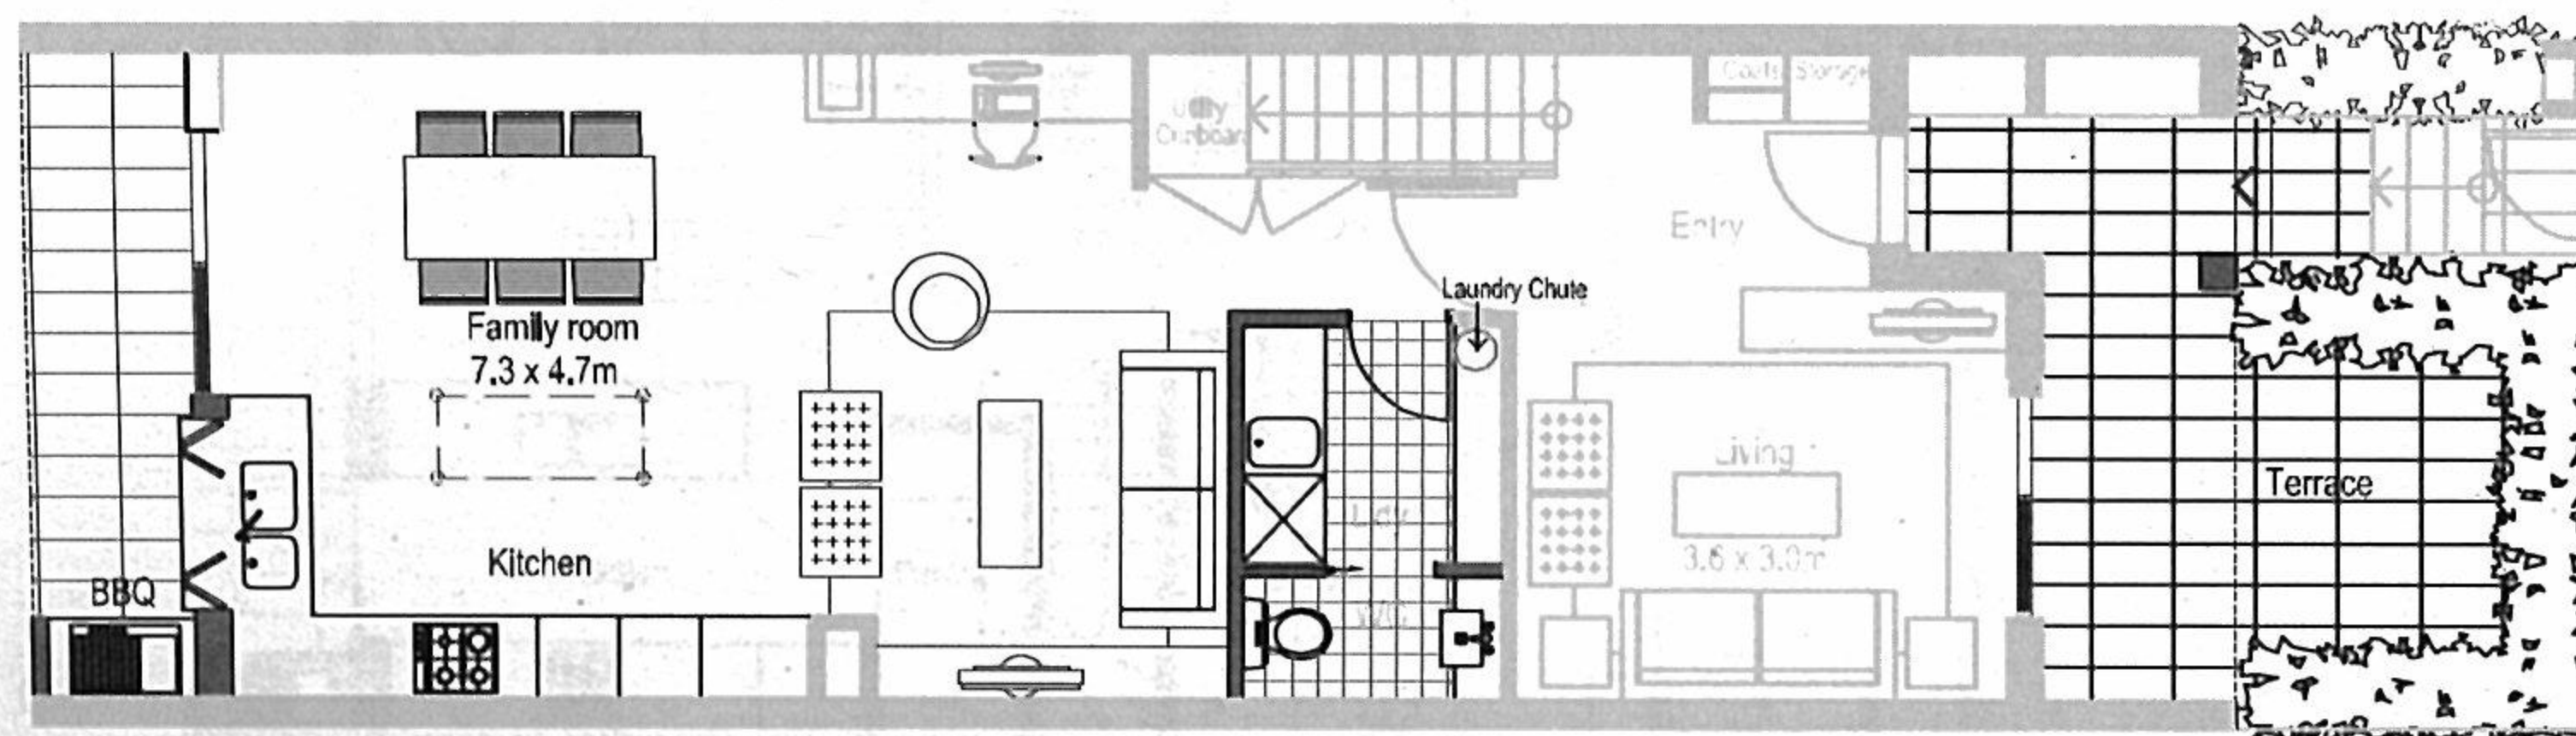

Ground floor - Alternative kitchen & family room option

Scale 1 : 100

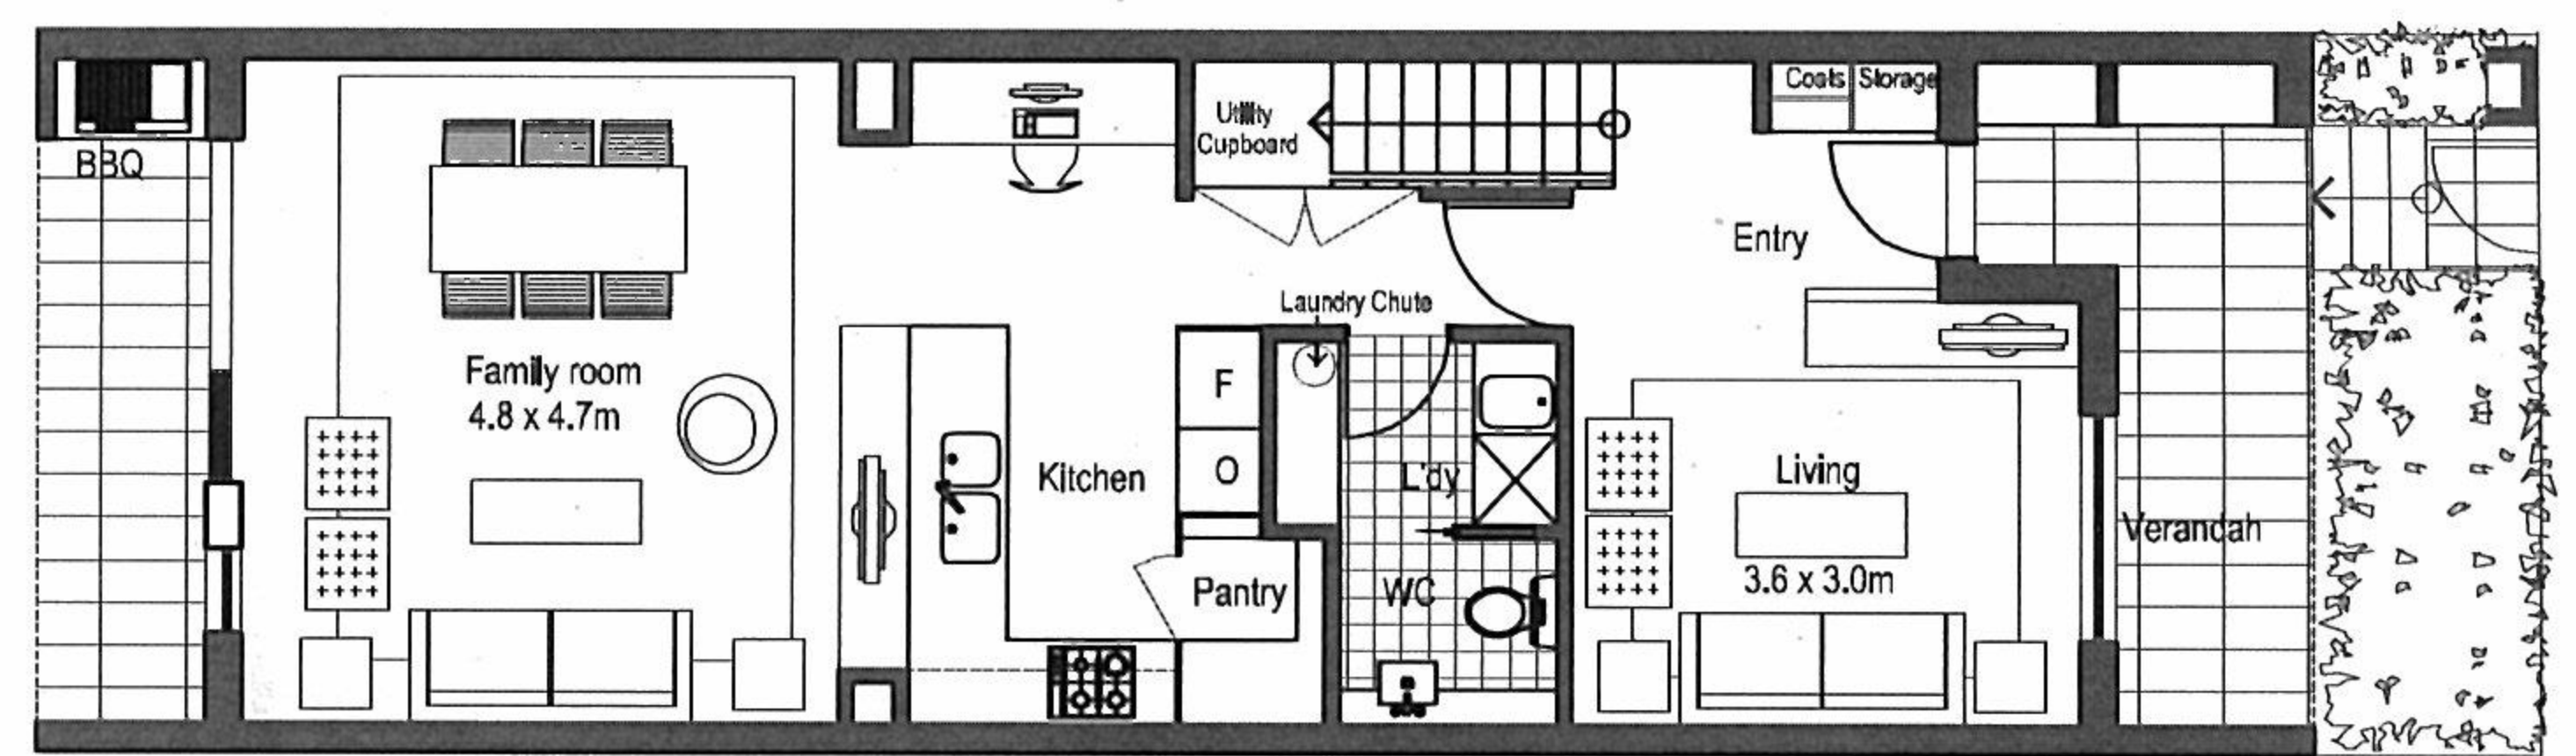

Ground floor - North to rear

Scale 1 : 100

Site		Terrace		Terrace area - internal	
Lot width	5.1 m	Length	13.5 m	Ground floor	59 m ²
Lot depth	30 m	Width	5.1 m	Level 1	58 m ²
Site Area	153 m ²			Attic -Optional	29 m ²
Garage	20 m ²			Total	146 m ²


"Compact three bed"

21st Century Terrace


Scale 1 2 3 4 5

10m

C

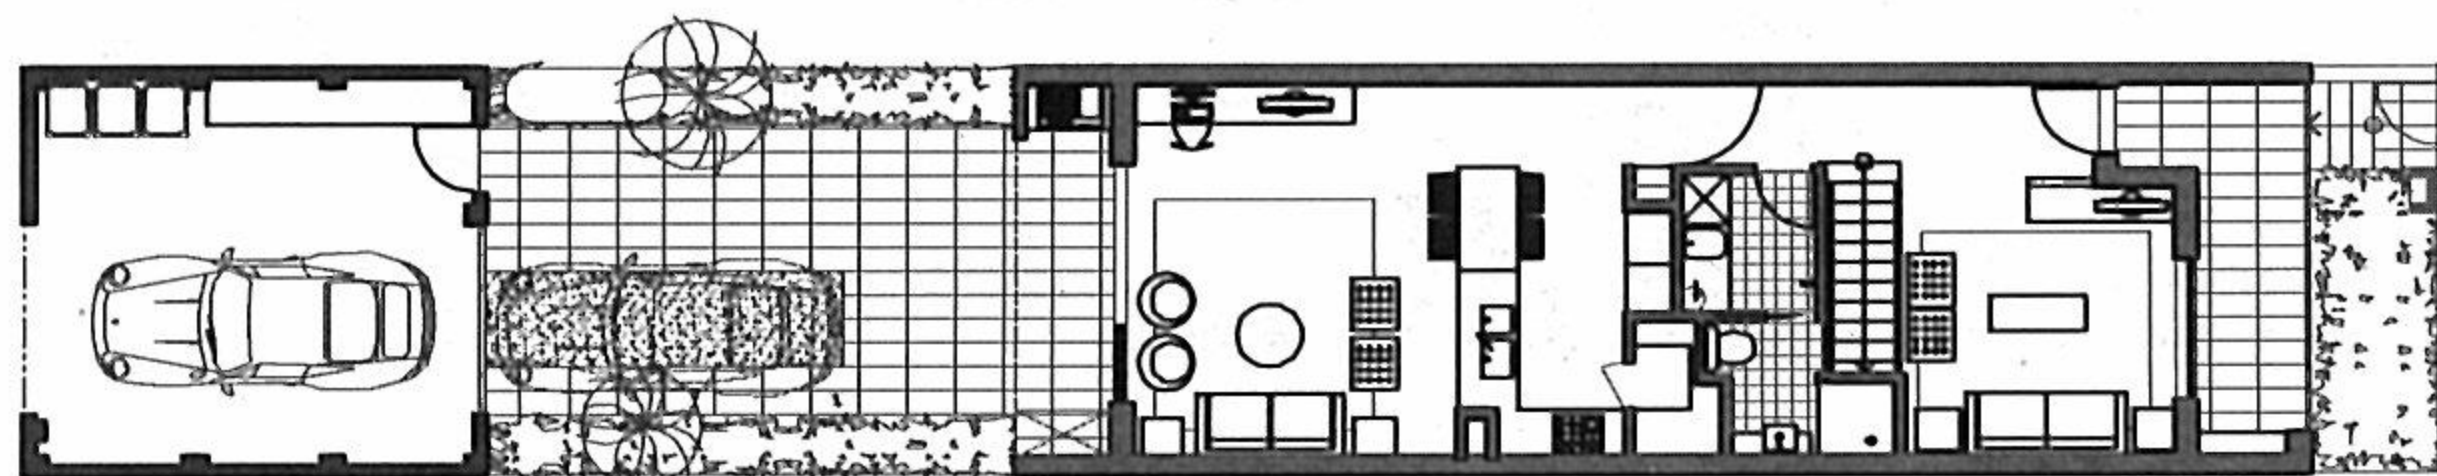


Site Plan - Scale 1 : 200

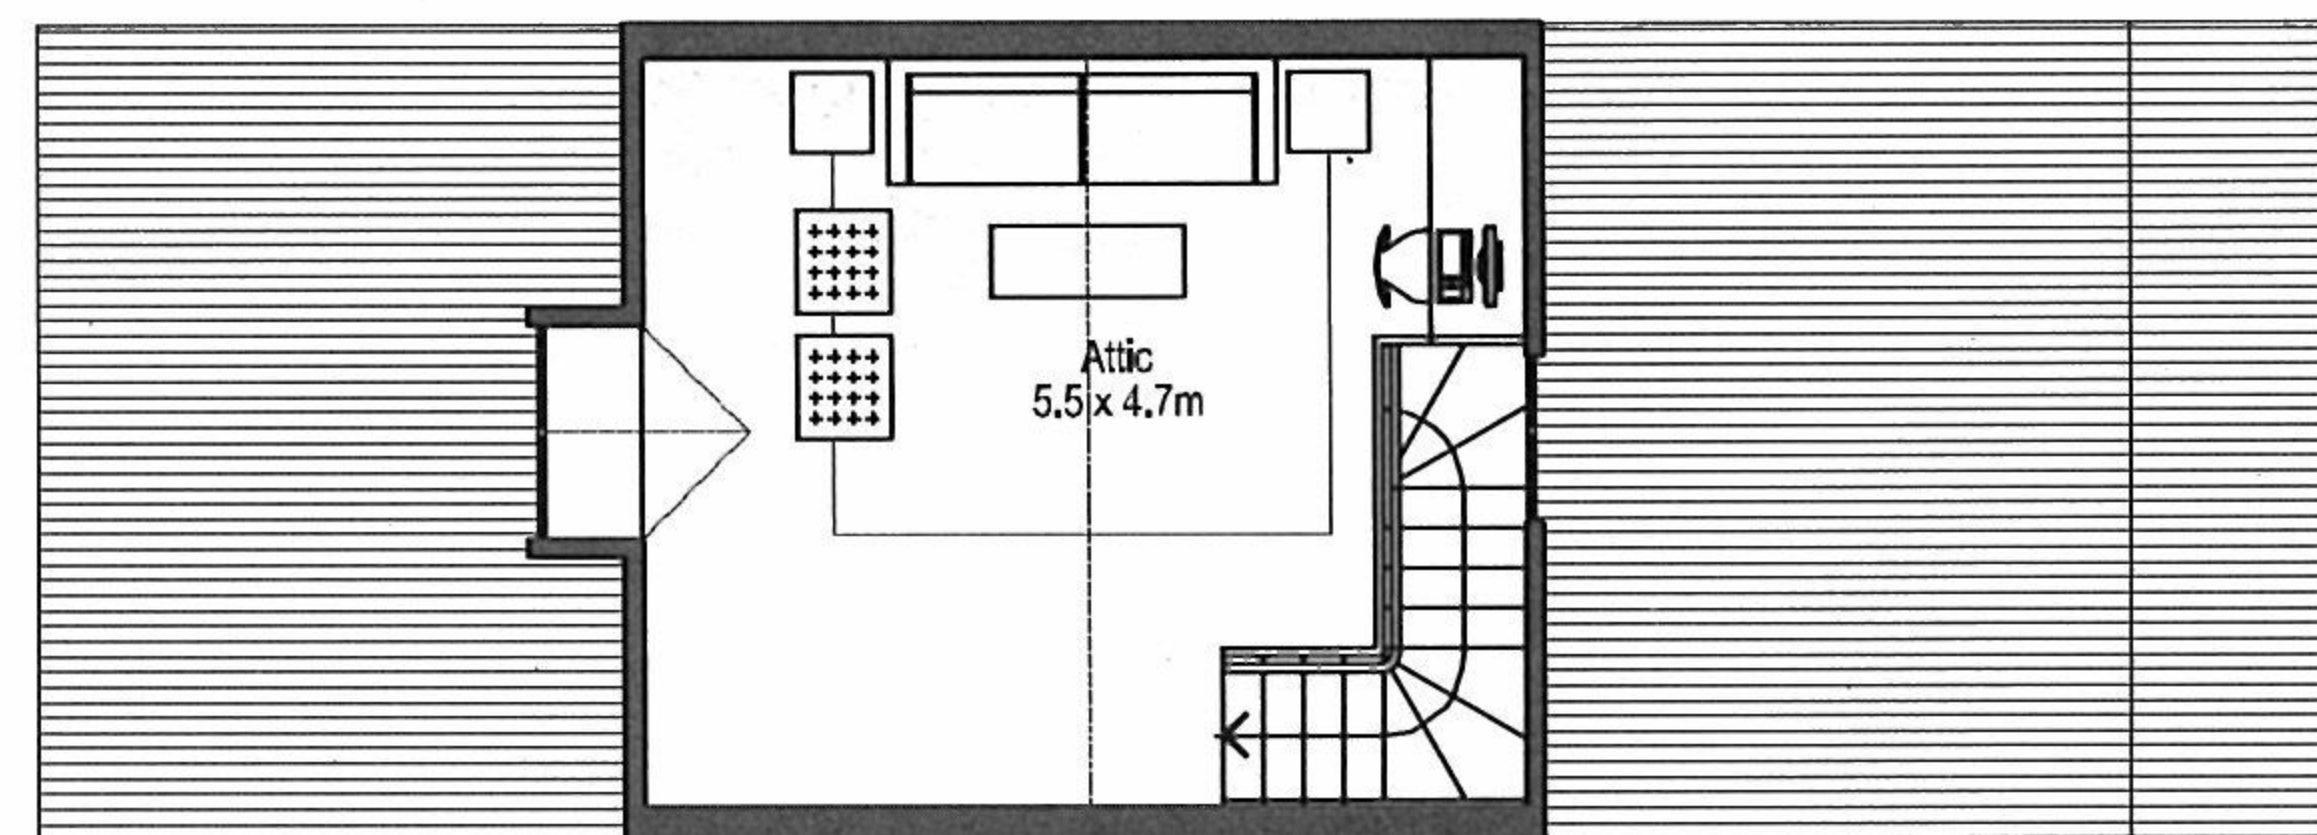


Level 2 - Optional

Scale 1 : 100

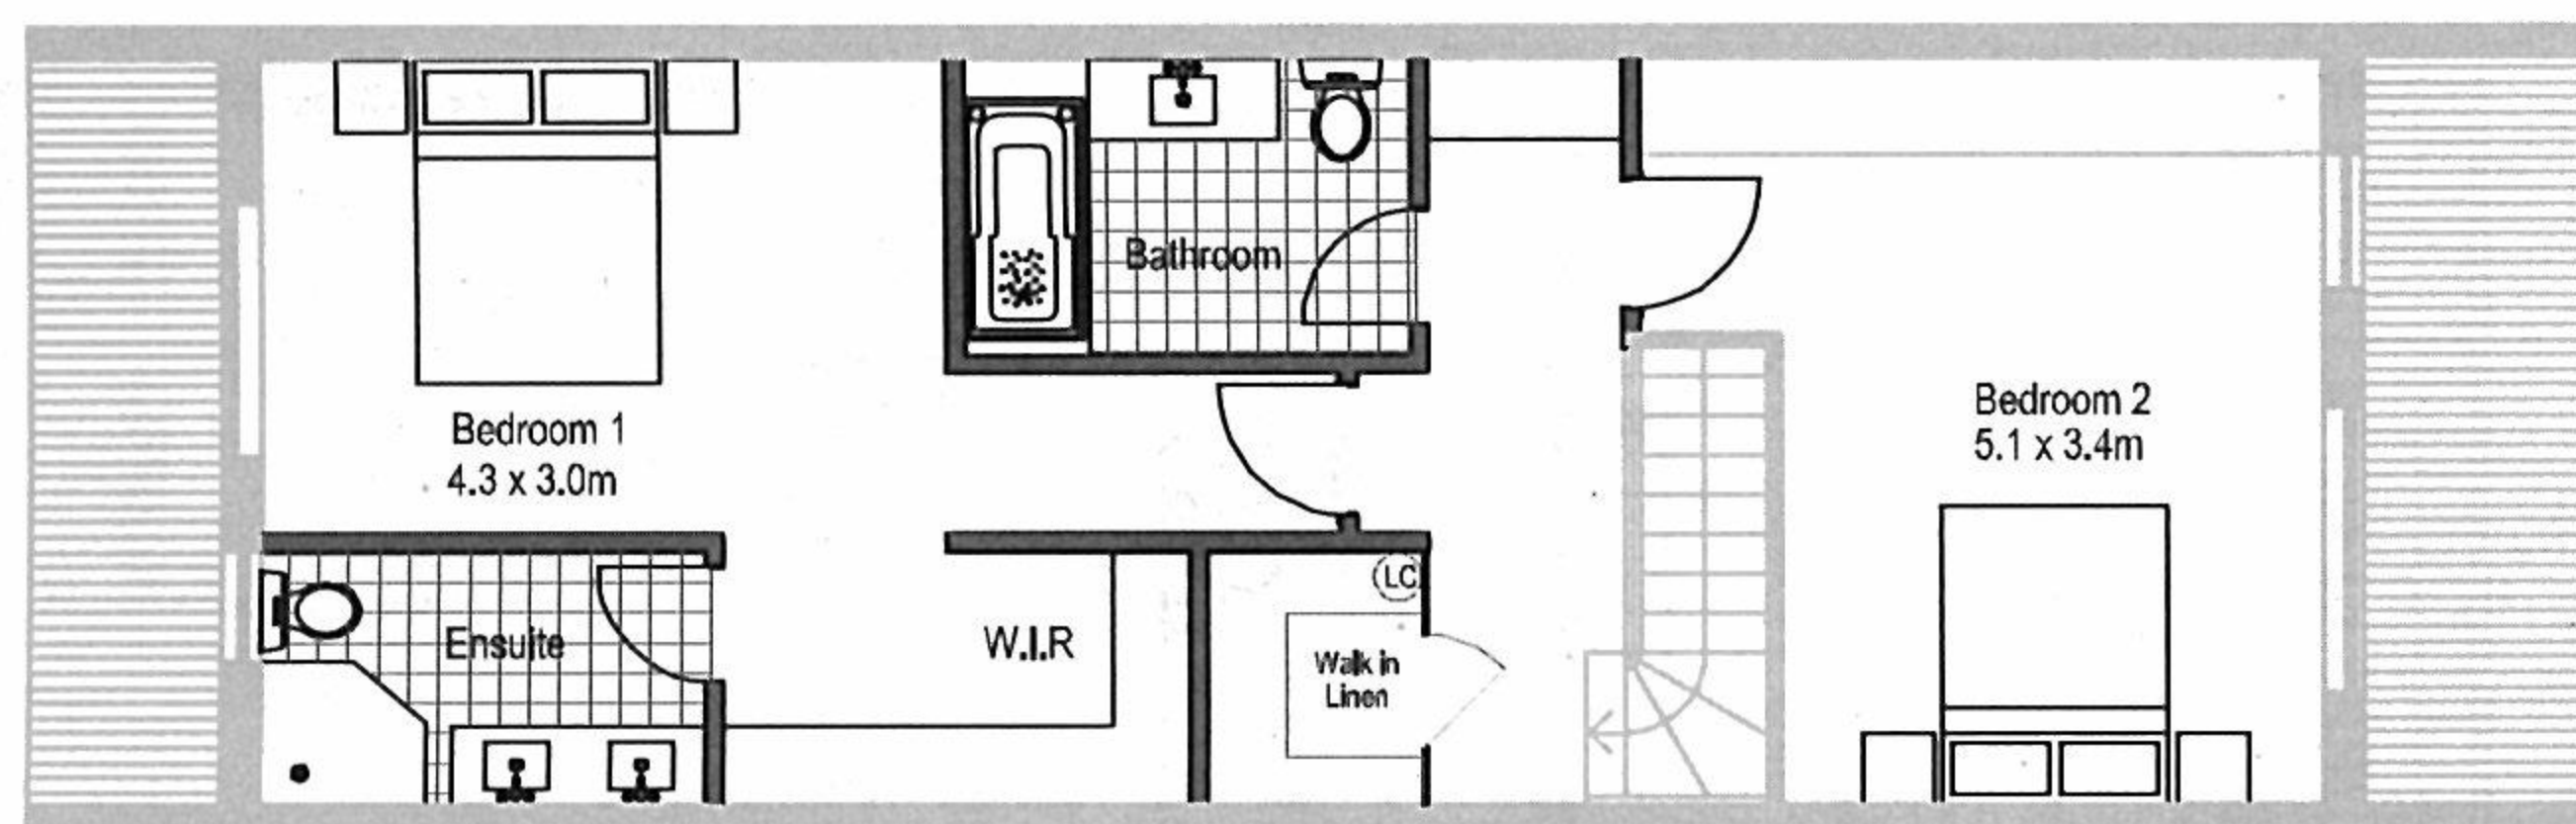


Level 1 - Alternative bedroom option

Scale 1 : 100

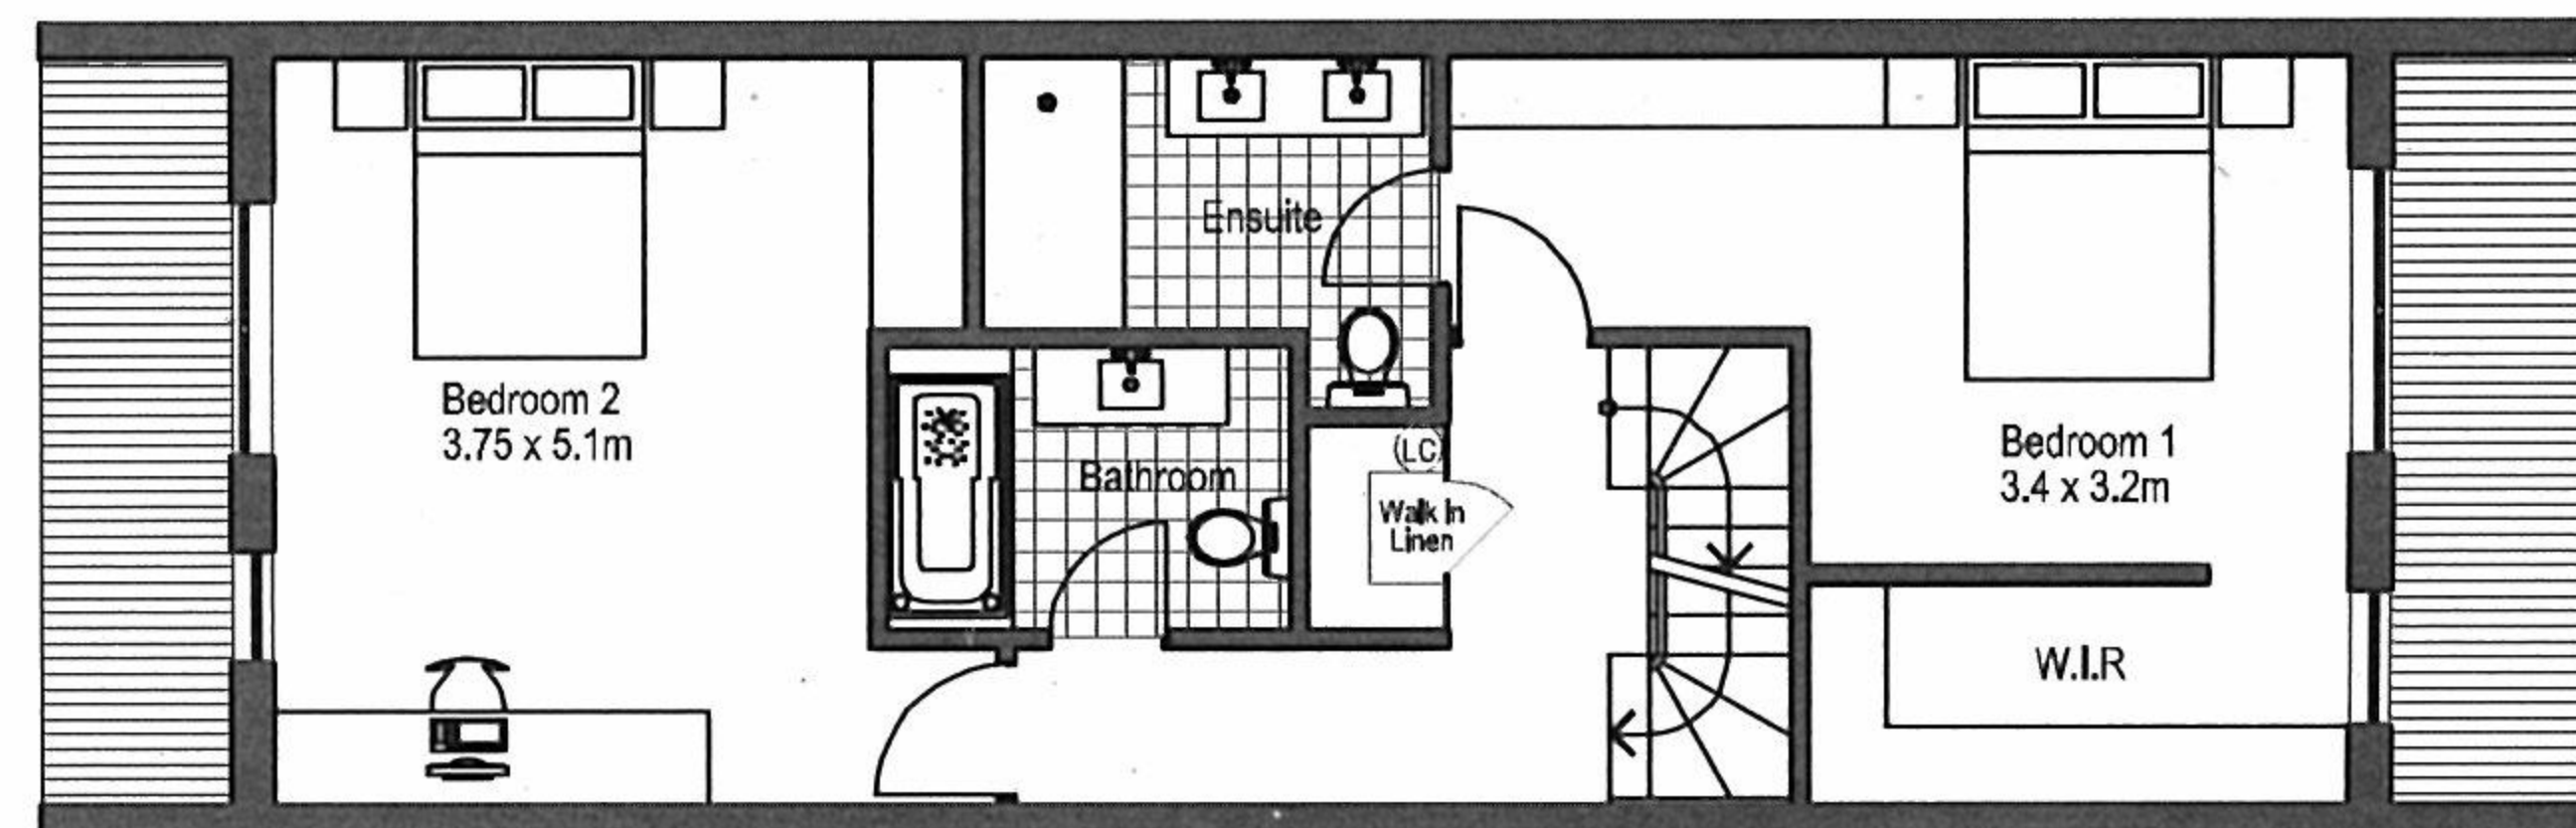


Level 1 - North to rear

Scale 1 : 100

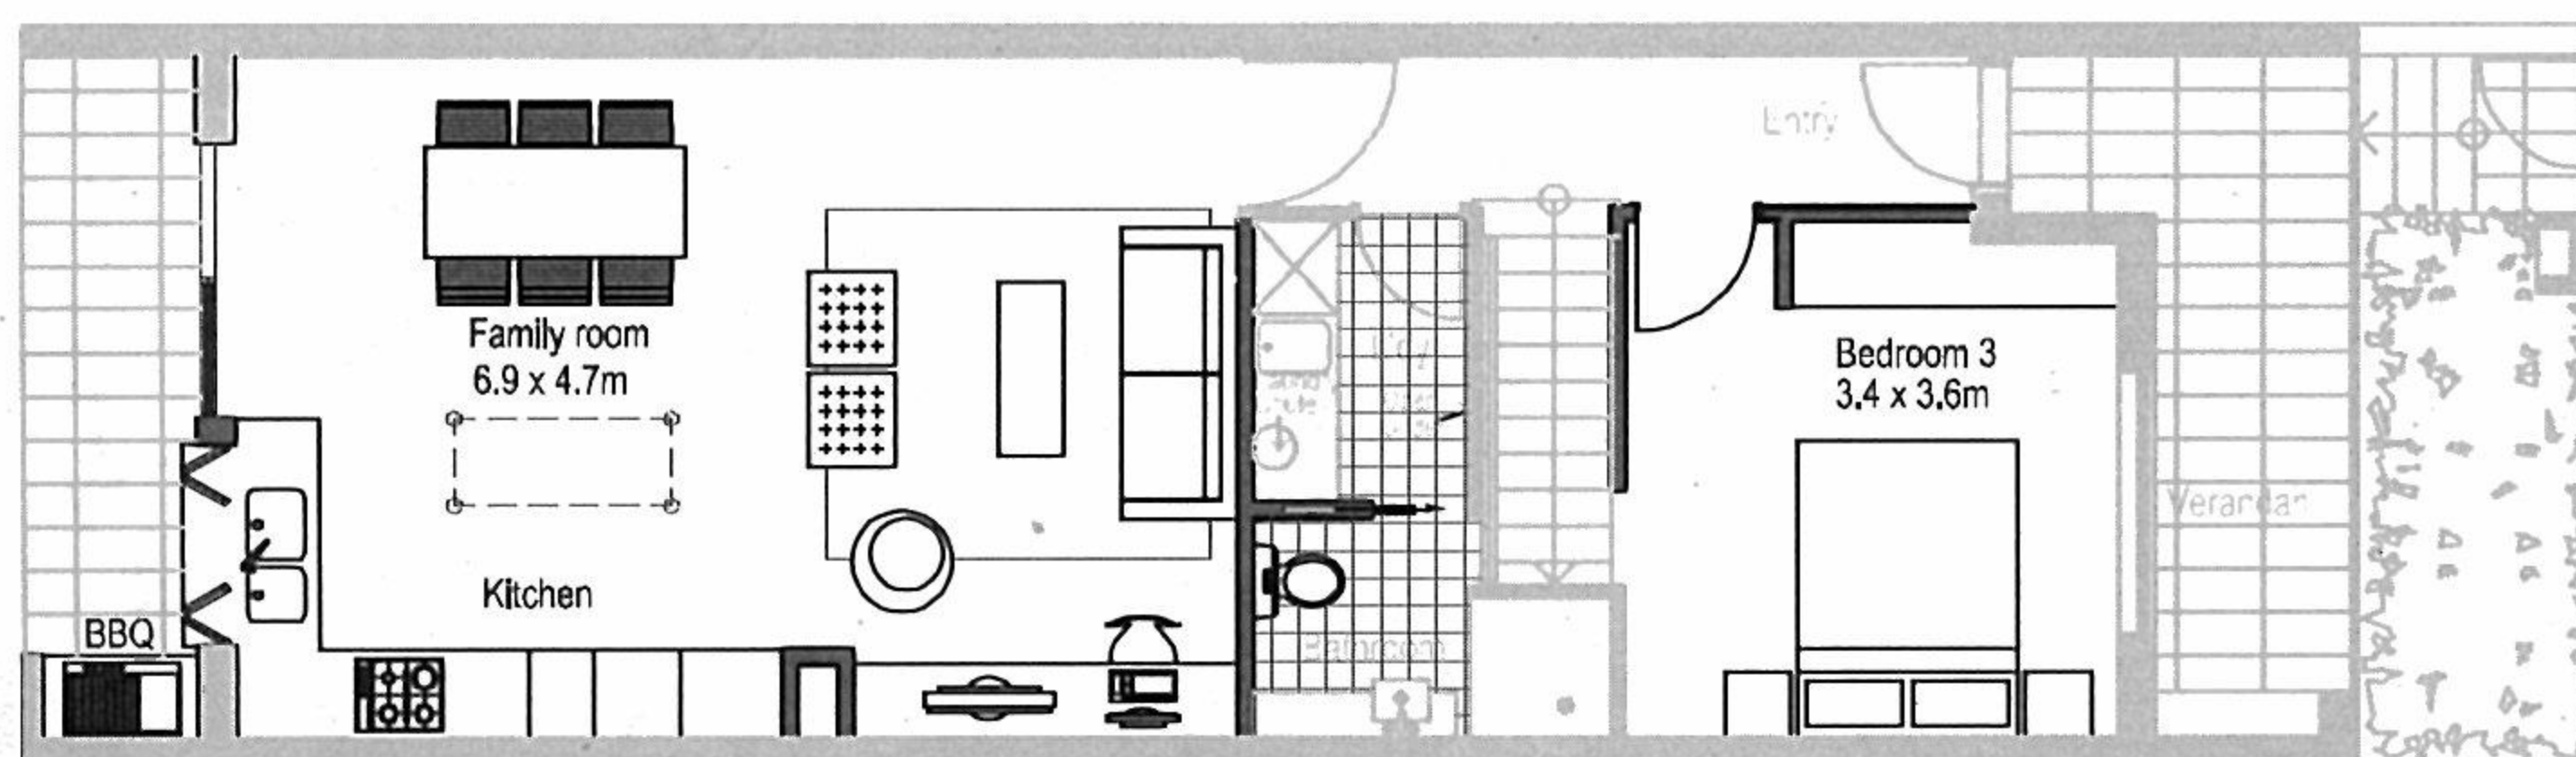

Ground floor - Alternative ground floor bedroom option

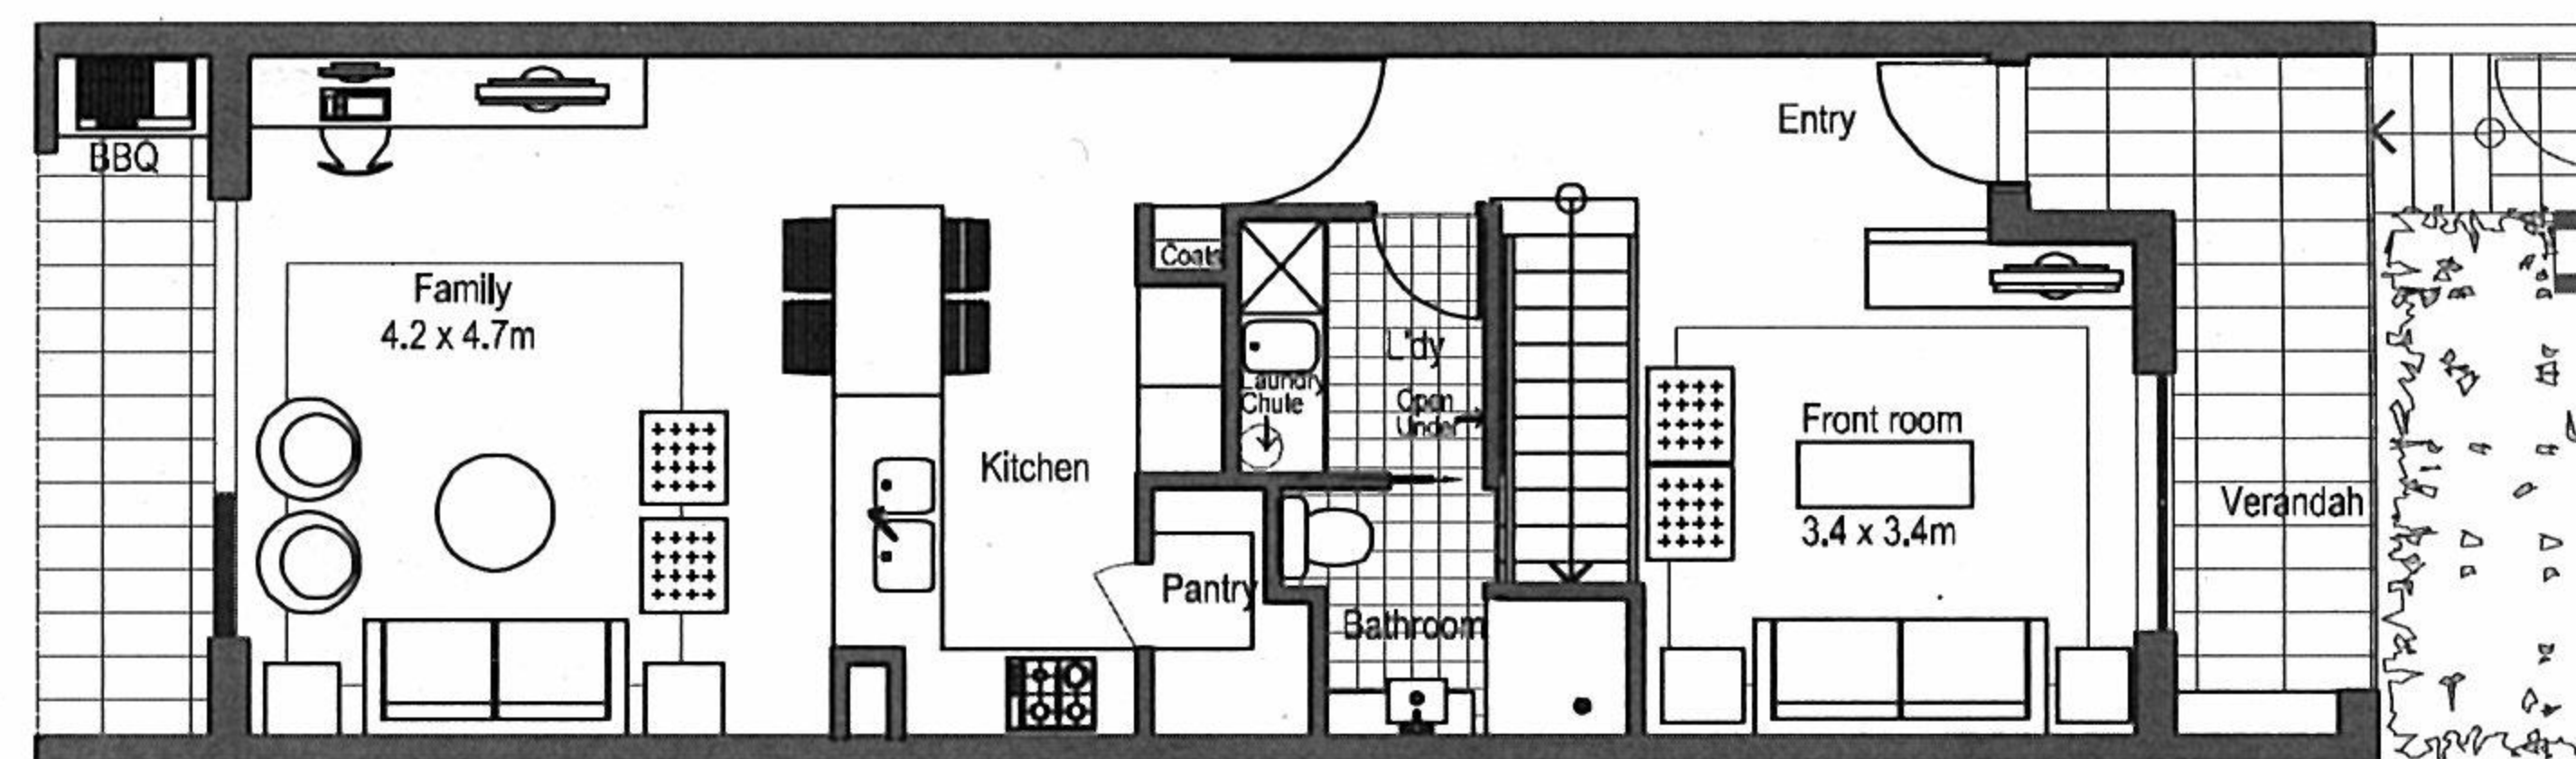

Ground floor - North to rear

Scale 1 : 100

Site		Terrace		Terrace area - internal	
Lot width	5.1 m	Length	13 m	Ground floor	60 m ²
Lot depth	30 m	Width	5.1 m	Level 1	61 m ²
Site Area	153 m ²			Attic -Optional	27 m ²
Garage	27 m ²			Total	148 m ²

"Home office pro"

21st Century Terraces



B