


SIGN SW1 - SIGNAGE WOOLWORTHS (ILLUMINATED)

SCALE 1:20

SIGN SW2 - SIGNAGE WOOLWORTHS (ILLUMINATED),

SCALE 1:20


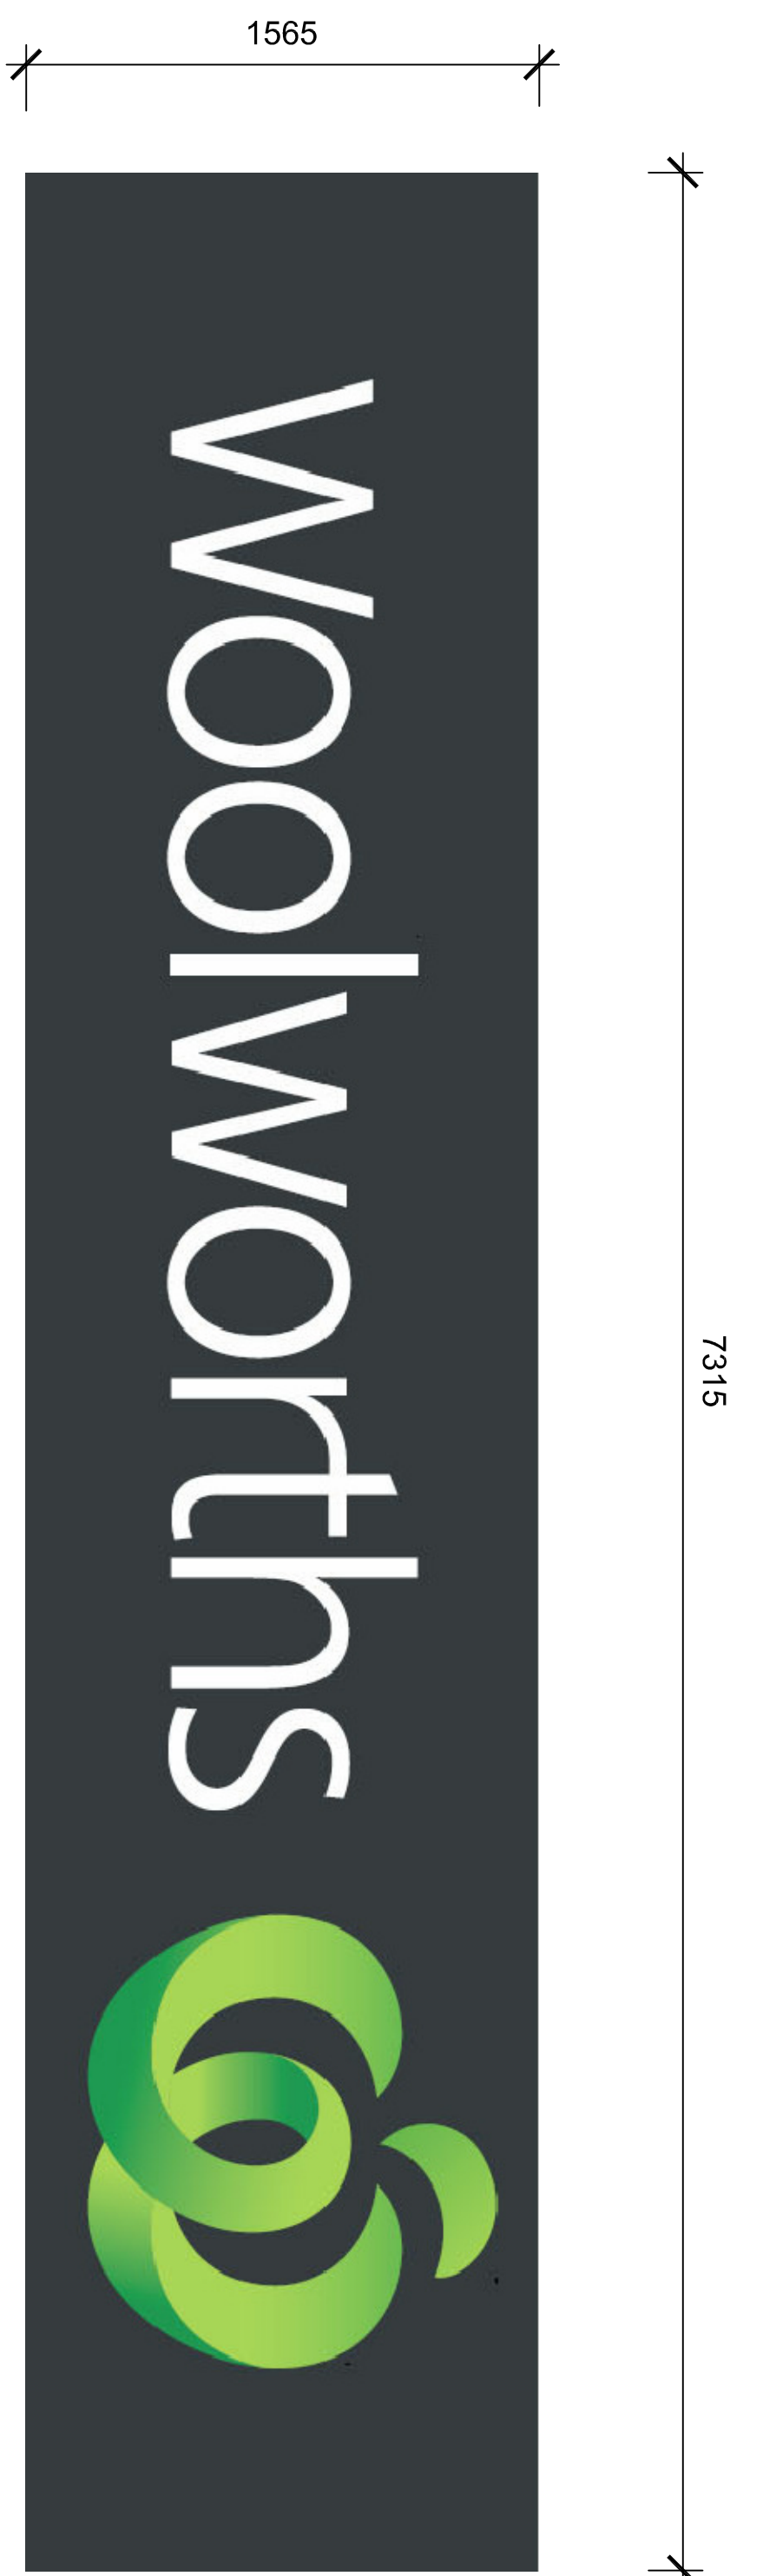


SIGN SW3 - SIGNAGE WOOLWORTHS (ILLUMINATED)

SCALE 1:20

SIGN SW4 - SIGNAGE WOOLWORTHS (ILLUMINATED)

SCALE 1:20

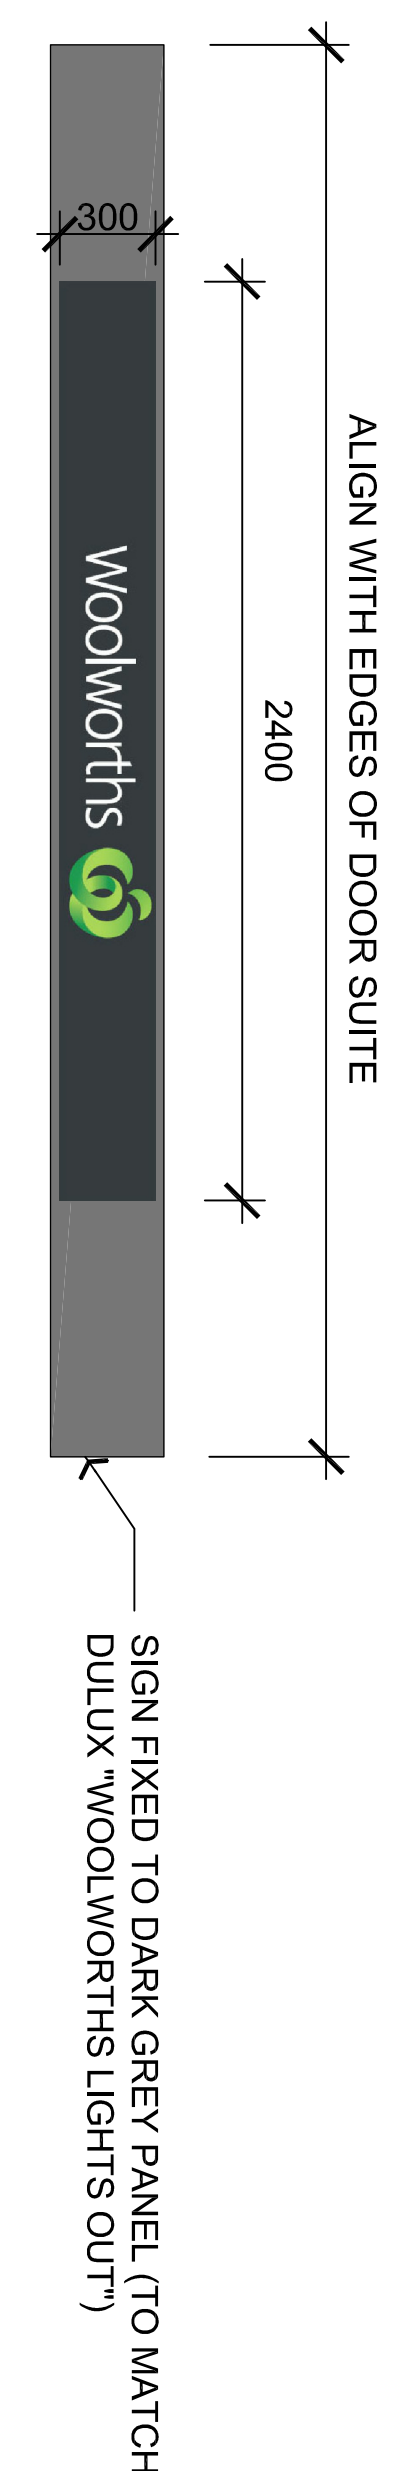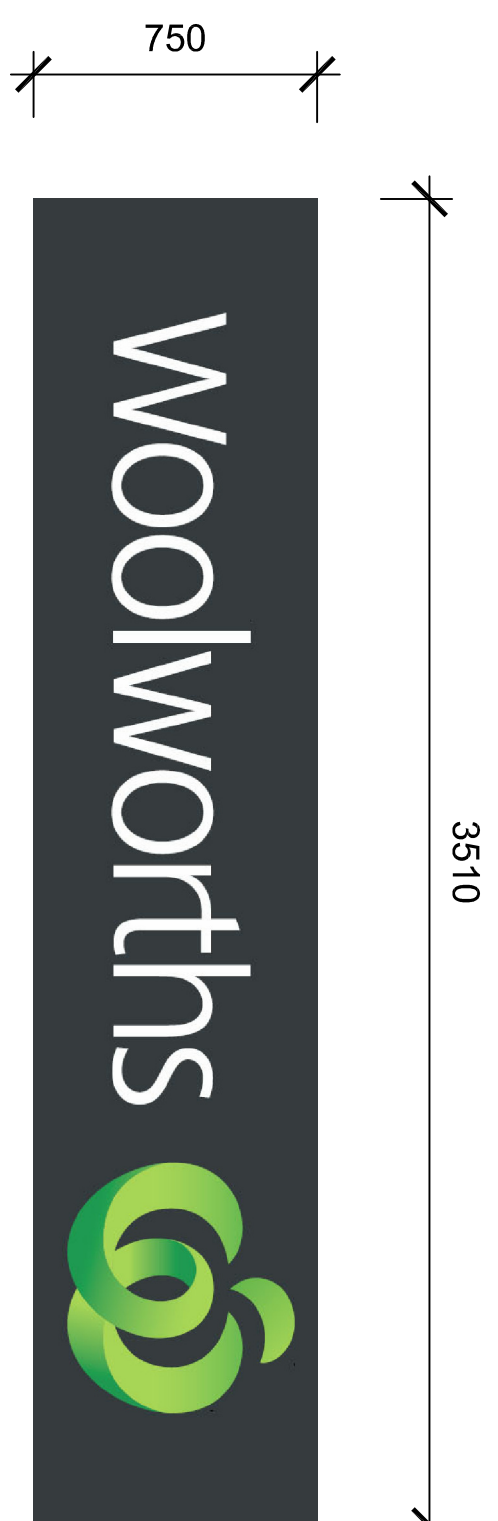


SIGN SW5 - SIGNAGE WOOLWORTHS

SCALE 1:20

SIGN SW6 - SIGNAGE WOOLWORTHS

SCALE 1:20

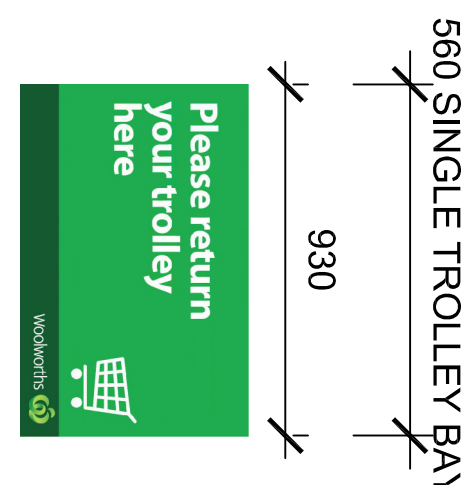

SIGN SWT1 - SIGNAGE WOOLWORTHS TROLLEY

SEE SITE PLAN FOR LOCATION

architectural project management									
PRELIMINARY DRAWINGS									
NOT TO BE USED FOR CONSTRUCTIVE PURPOSES									
a. 1/18 Woolworths of Crown Neth Net 255									
b. 02 9946 8333									
c. northcoastdesignstudio.com.au									
d. NSW ARB REG ARCHITECT: G. CULLETON #7921		e. PLANNING BOARD		f. APPROVED		g. APPROVED		h. APPROVED	
i. ACSN 001395248		j. APPROVED		k. APPROVED		l. APPROVED		m. APPROVED	
n. APPROVED		o. APPROVED		p. APPROVED		q. APPROVED		r. APPROVED	
s. APPROVED		t. APPROVED		u. APPROVED		v. APPROVED		w. APPROVED	
x. APPROVED		y. APPROVED		z. APPROVED		aa. APPROVED		ab. APPROVED	
ac. APPROVED		ad. APPROVED		ae. APPROVED		af. APPROVED		ag. APPROVED	
ah. APPROVED		ai. APPROVED		aj. APPROVED		ak. APPROVED		al. APPROVED	
am. APPROVED		an. APPROVED		ao. APPROVED		ap. APPROVED		aq. APPROVED	
ar. APPROVED		as. APPROVED		at. APPROVED		au. APPROVED		av. APPROVED	
aw. APPROVED		ax. APPROVED		ay. APPROVED		az. APPROVED		ba. APPROVED	
bb. APPROVED		bc. APPROVED		bd. APPROVED		be. APPROVED		bf. APPROVED	
bg. APPROVED		bh. APPROVED		bi. APPROVED		bj. APPROVED		bk. APPROVED	
bl. APPROVED		bm. APPROVED		bn. APPROVED		bo. APPROVED		bp. APPROVED	
bq. APPROVED		br. APPROVED		bs. APPROVED		bt. APPROVED		bu. APPROVED	
bv. APPROVED		bw. APPROVED		bx. APPROVED		by. APPROVED		bz. APPROVED	
ca. APPROVED		cb. APPROVED		cc. APPROVED		cd. APPROVED		ce. APPROVED	
cf. APPROVED		cg. APPROVED		ch. APPROVED		ci. APPROVED		cj. APPROVED	
ck. APPROVED		cl. APPROVED		cm. APPROVED		cn. APPROVED		co. APPROVED	
cp. APPROVED		cq. APPROVED		cr. APPROVED		cs. APPROVED		ct. APPROVED	
xy. APPROVED		xz. APPROVED		ya. APPROVED		yb. APPROVED		yc. APPROVED	
yd. APPROVED		ye. APPROVED		yf. APPROVED		yg. APPROVED		yh. APPROVED	
yi. APPROVED		yj. APPROVED		yk. APPROVED		yl. APPROVED		ym. APPROVED	
yn. APPROVED		yo. APPROVED		yp. APPROVED		yq. APPROVED		yr. APPROVED	
ys. APPROVED		yt. APPROVED		yu. APPROVED		yv. APPROVED		yw. APPROVED	
yz. APPROVED		za. APPROVED		zb. APPROVED		zc. APPROVED		zd. APPROVED	
ze. APPROVED		zf. APPROVED		zg. APPROVED		zh. APPROVED		zi. APPROVED	
zj. APPROVED		zk. APPROVED		zl. APPROVED		zm. APPROVED		zn. APPROVED	
zo. APPROVED		zp. APPROVED		zq. APPROVED		zr. APPROVED		zs. APPROVED	
zt. APPROVED		zu. APPROVED		zv. APPROVED		zw. APPROVED		zx. APPROVED	
zy. APPROVED		zz. APPROVED							
GENERAL NOTES									
1. THE DRAWING IS TO BE USED FOR CONSTRUCTIVE PURPOSES ONLY. IT IS NOT TO BE USED FOR CONSTRUCTIVE PURPOSES.									
