


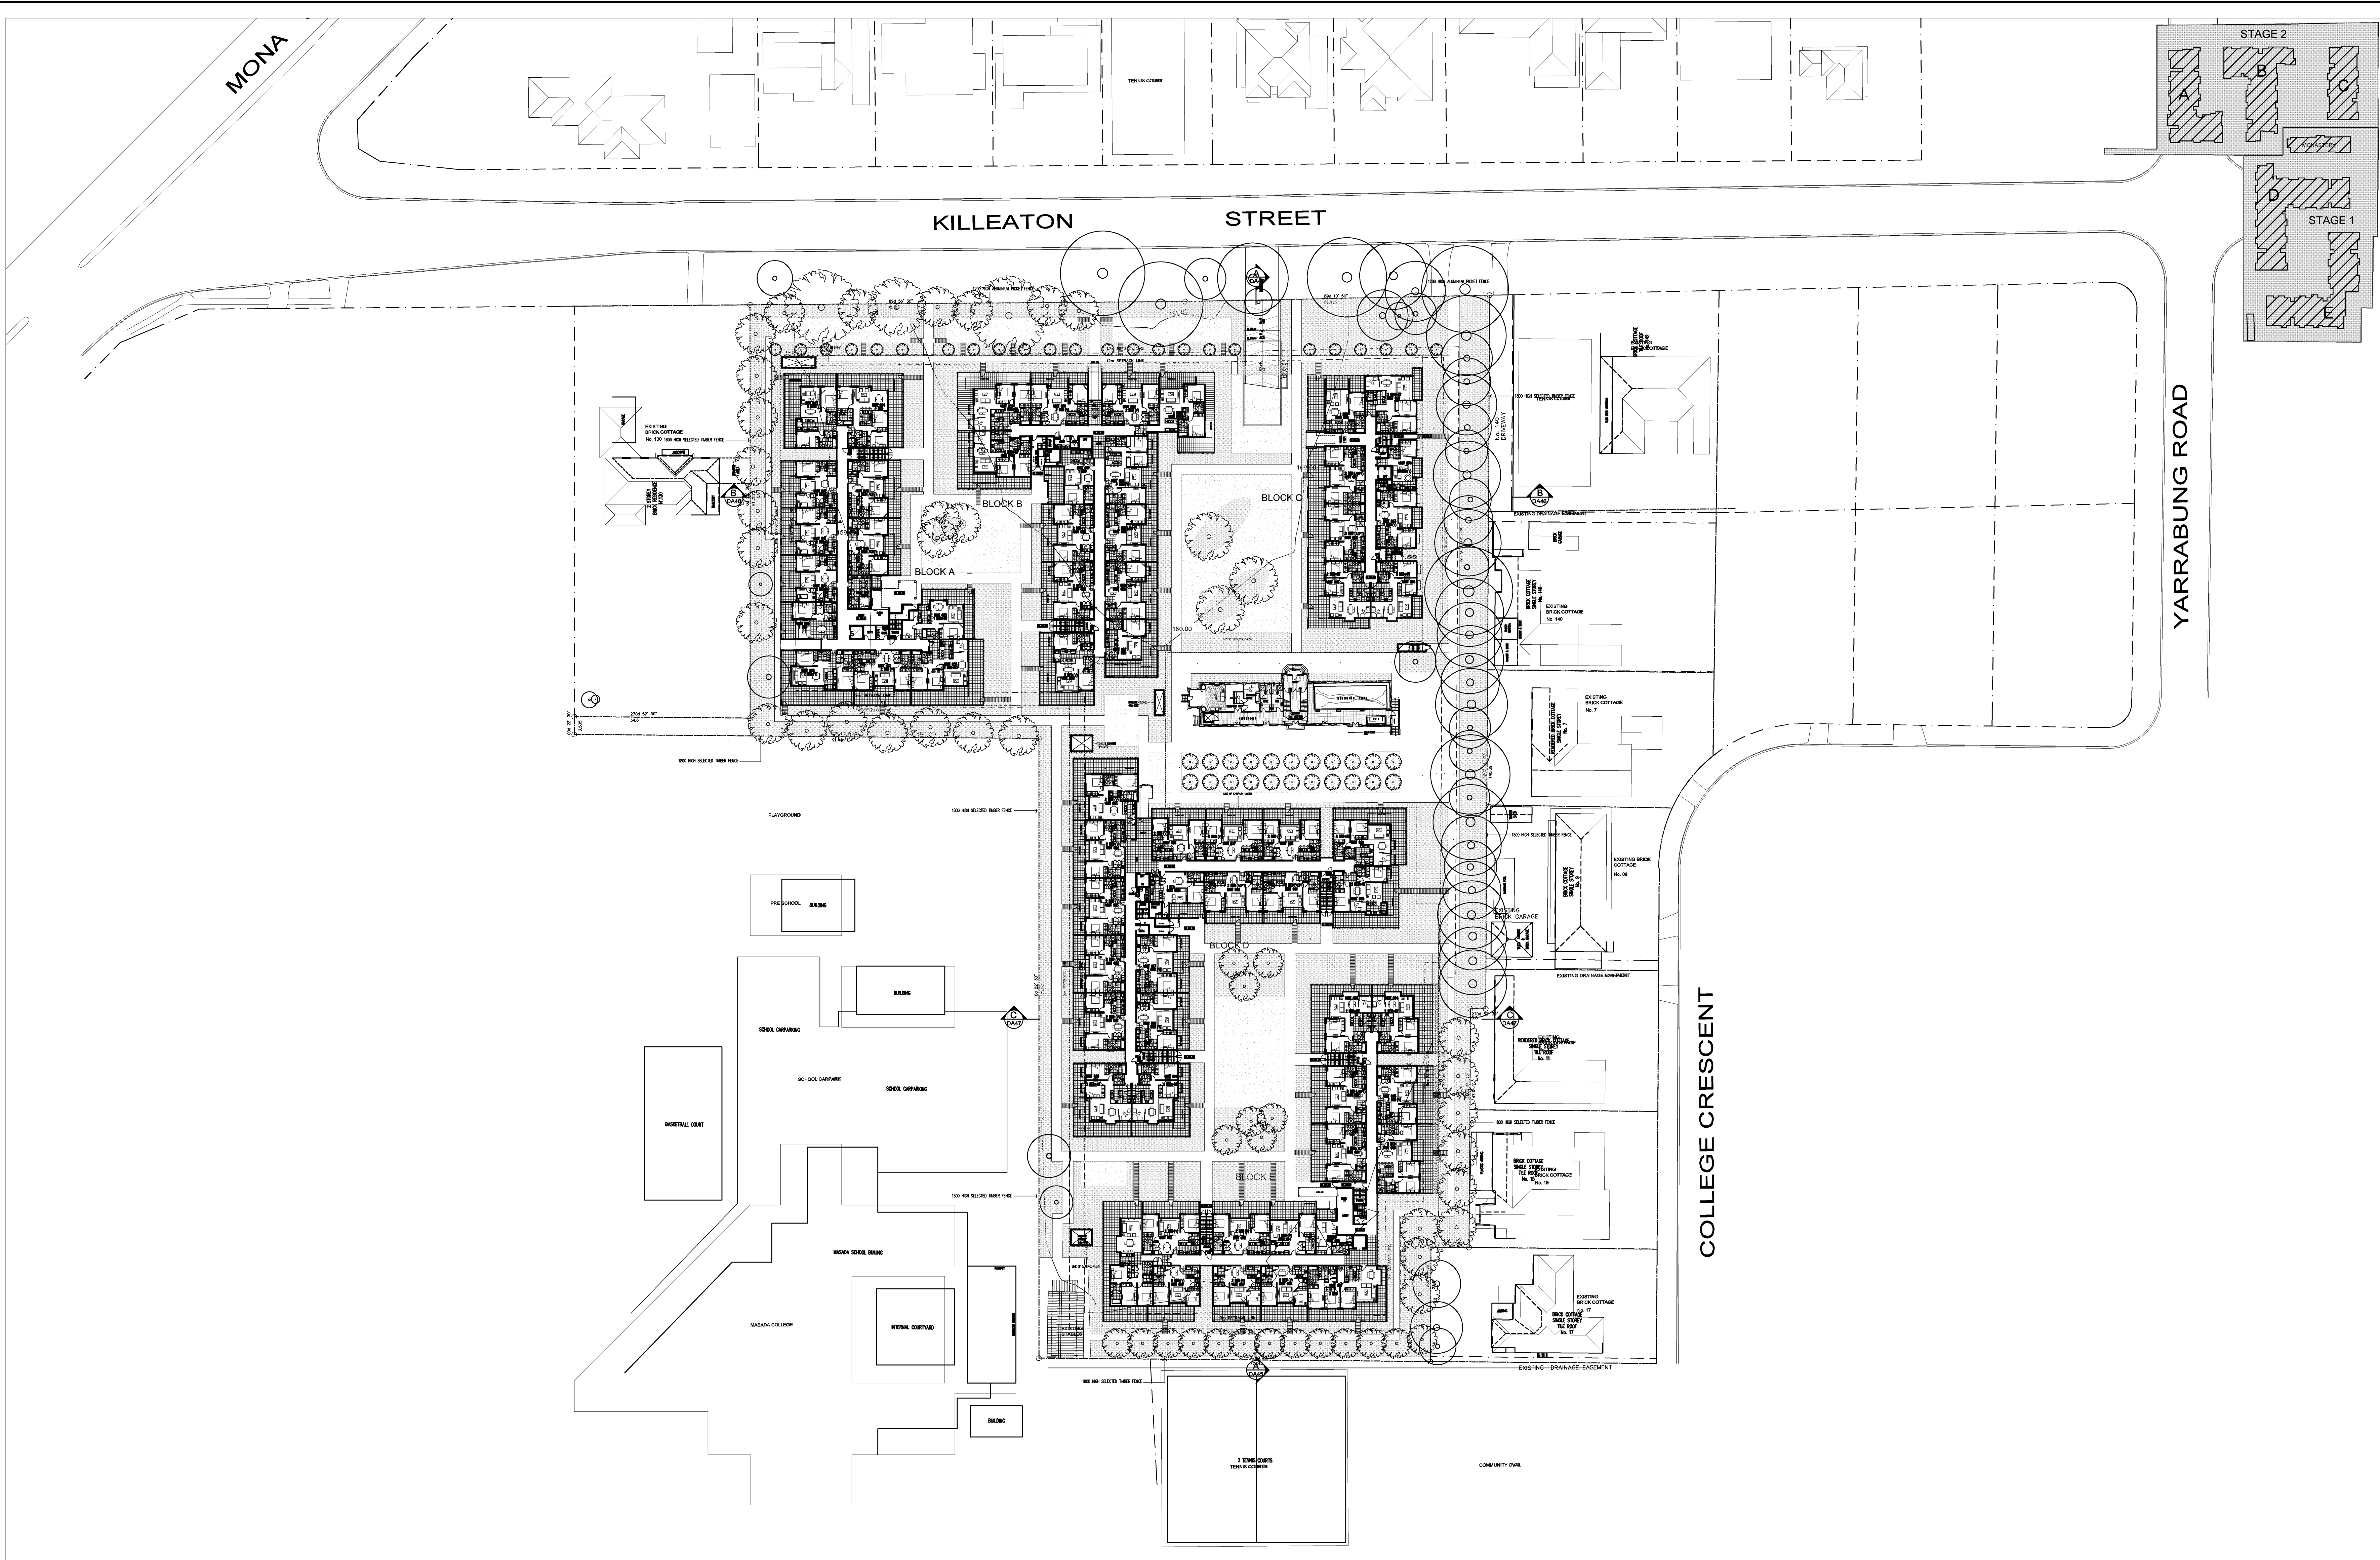

GROUND FLOOR PLAN
SCALE 1:500

--	--	