


DO NOT SCALE DRAWINGS. VERIFY ALL DIMENSIONS ON SITE.
© 2004 AUSTRALAND HOUSINGS LIMITED.
This drawing is confidential and is subject to copyright. It may not be copied, used, reproduced or transmitted in any way or in any form without the express permission of Australand Holdings Limited.

REVISION	DESCRIPTION	DATE
P1	PRELIMINARY	06.03.10
P2	PRELIMINARY	25.03.10
A	FOR SUBMISSION DRAWINGS	10.05.10



CLIENT NOTE: DRAWINGS FOR THE PURPOSE OF DEVELOPMENT APPLICATION ONLY.

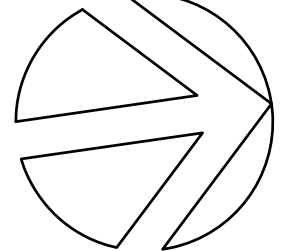


COMMERCIAL & INDUSTRIAL DIVISION
LEVEL 3, 10, HENDERSON BAY DRIVE, PHONE : (02) 9797 2000
ROCKS NSW 2239
AUSTRALAND HOLDINGS LIMITED
NORTH RIVE NSW 21870 FAX : (02) 9797 2008

PROJECT
PROPOSED DISTRIBUTION CENTRE
FOR KMART

ADDRESS
LOT 2, DP1149138, ROAD NAME TBA
EASTERN CREEK INDUSTRIAL PARK STAGE 3

DRAWING TITLE

MAIN OFFICE PLANS

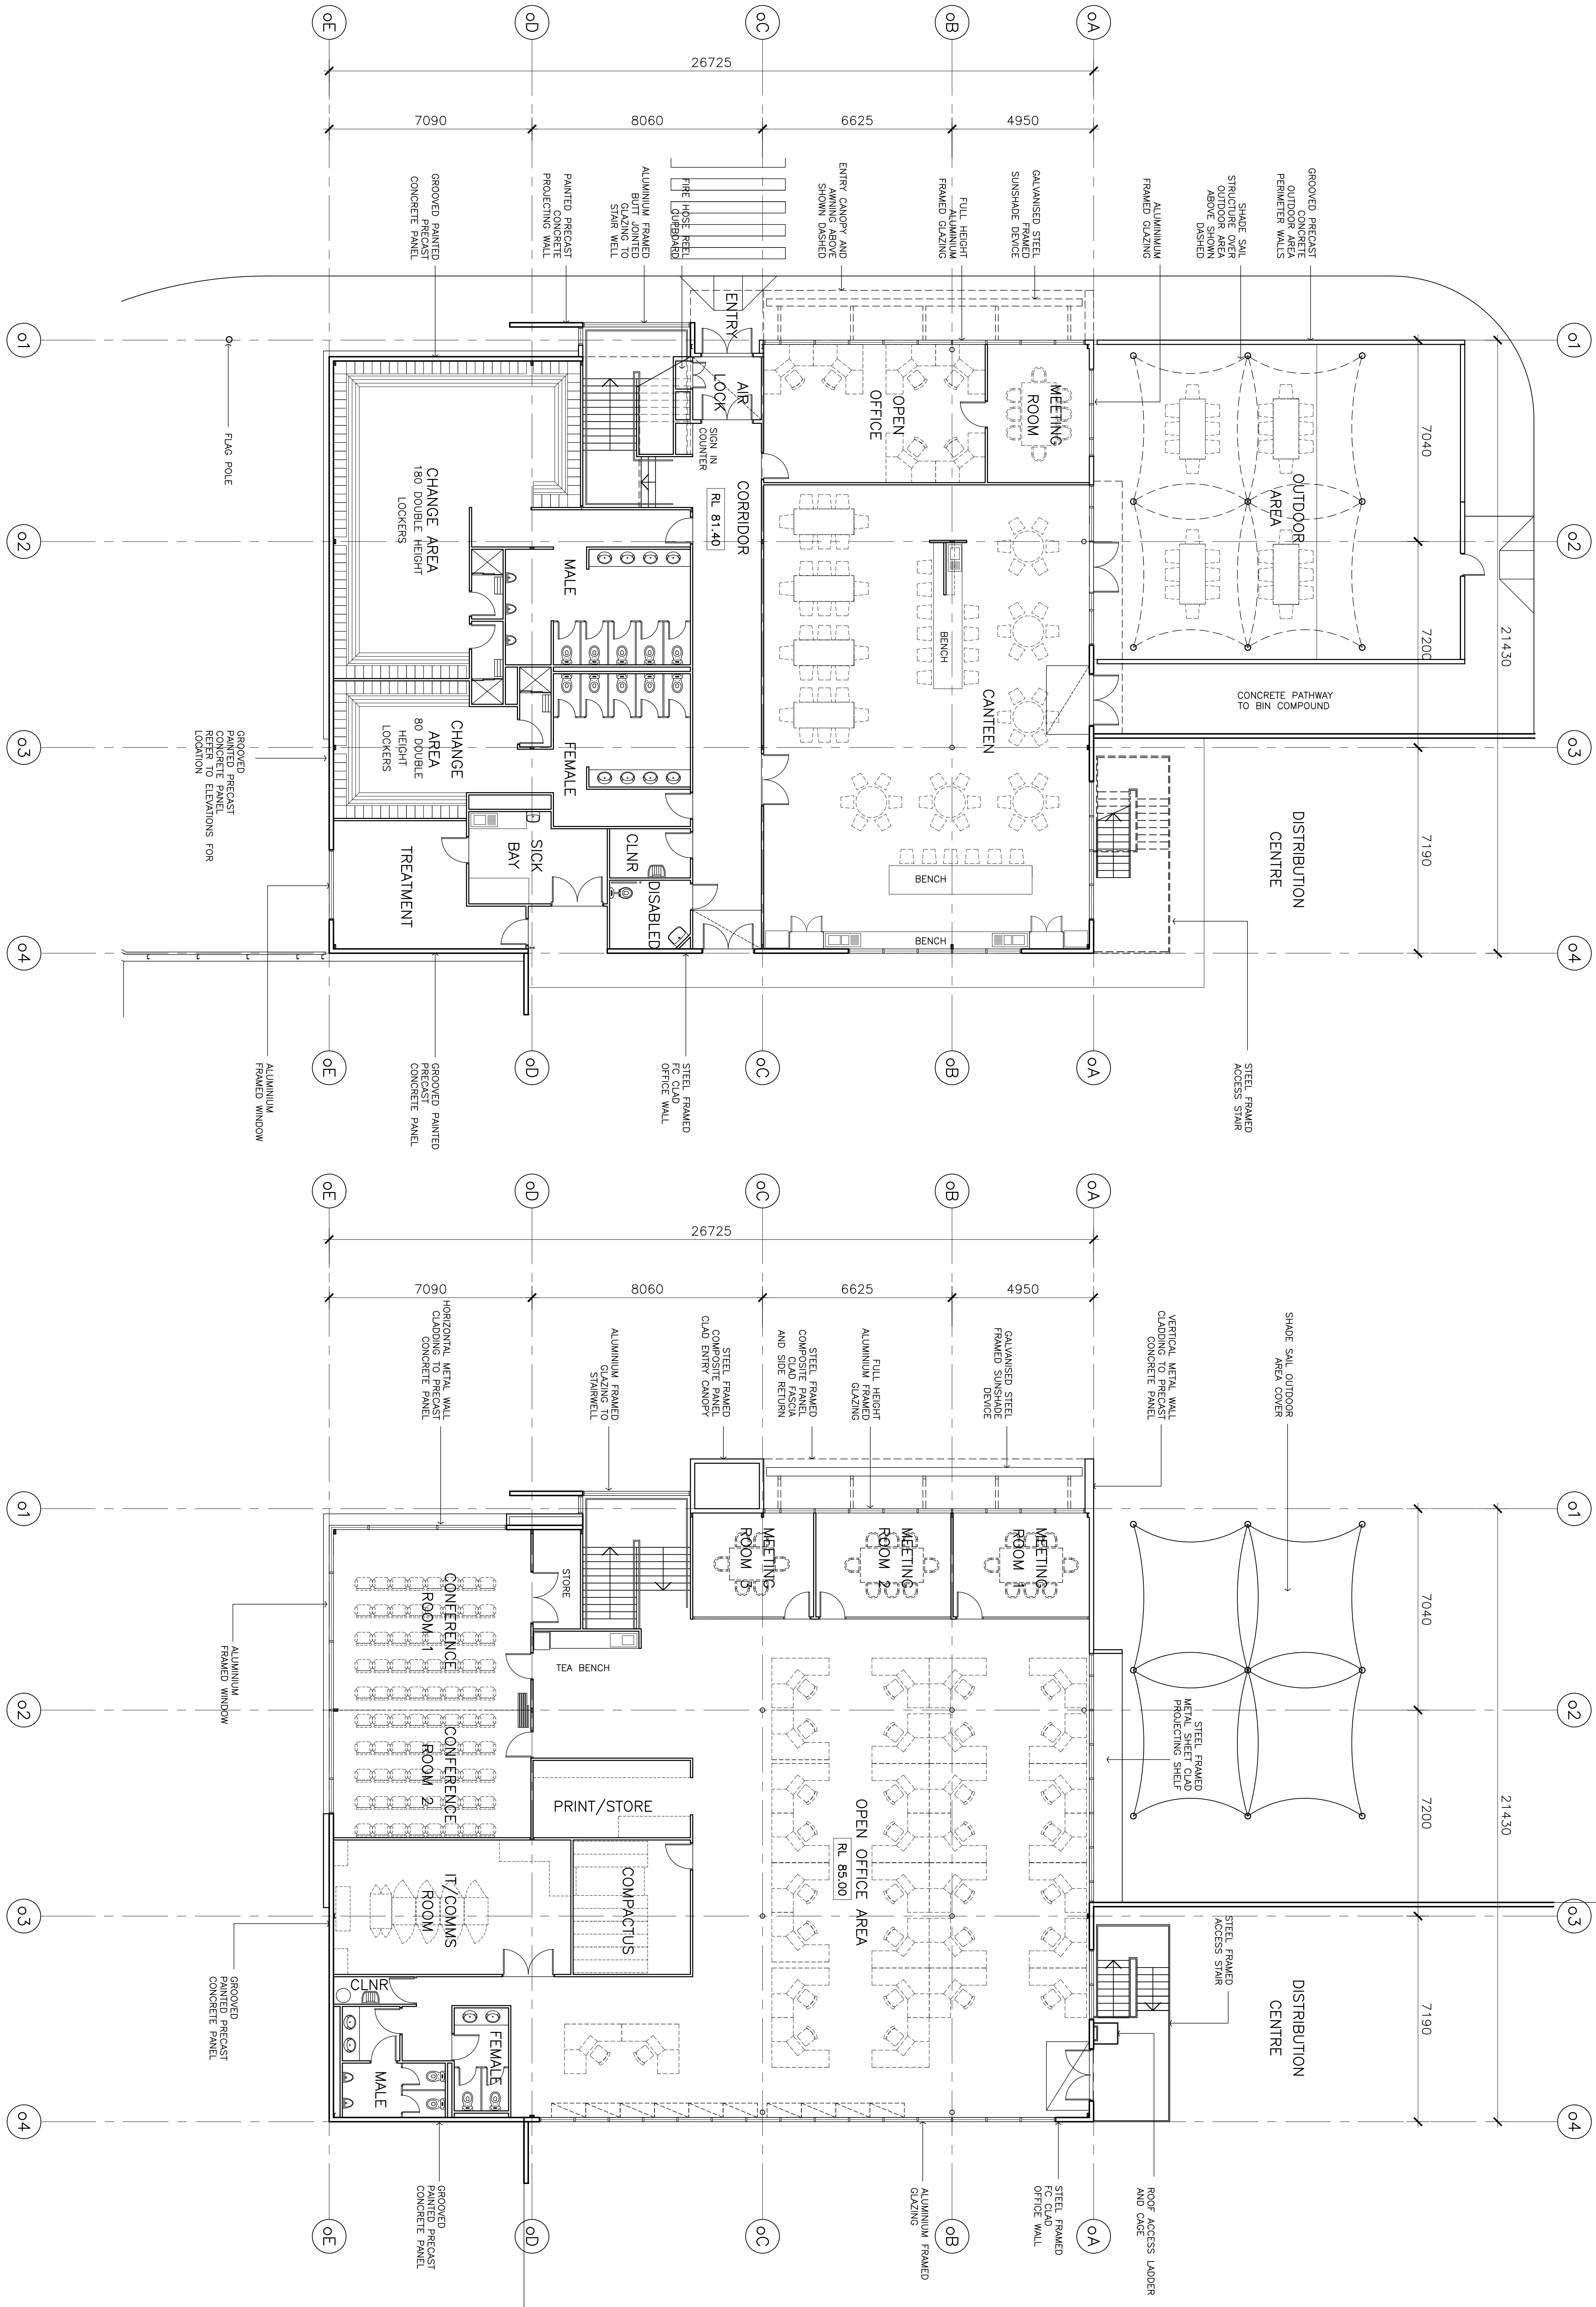

01 GROUND FLOOR PLAN
1:100 @ B1

02 FIRST FLOOR OFFICE PLAN
1:100 @ B1

SCALE	1:100 @ B1
DRAWN	MR
CHECKED	JD
DATE	25.02.10
JOB NUMBER	6635-02-000
DRAWING NUMBER	

KM-EC3-AFL-110 A

ISSUE