




SK - 176

URBANEST REDFERN - S11341
EXTENT OF FACADE TO BE RETAINED - EAST ELEVATION
SCALE: NTS @ A3
DATE: 27.11.12

BATESSMART™

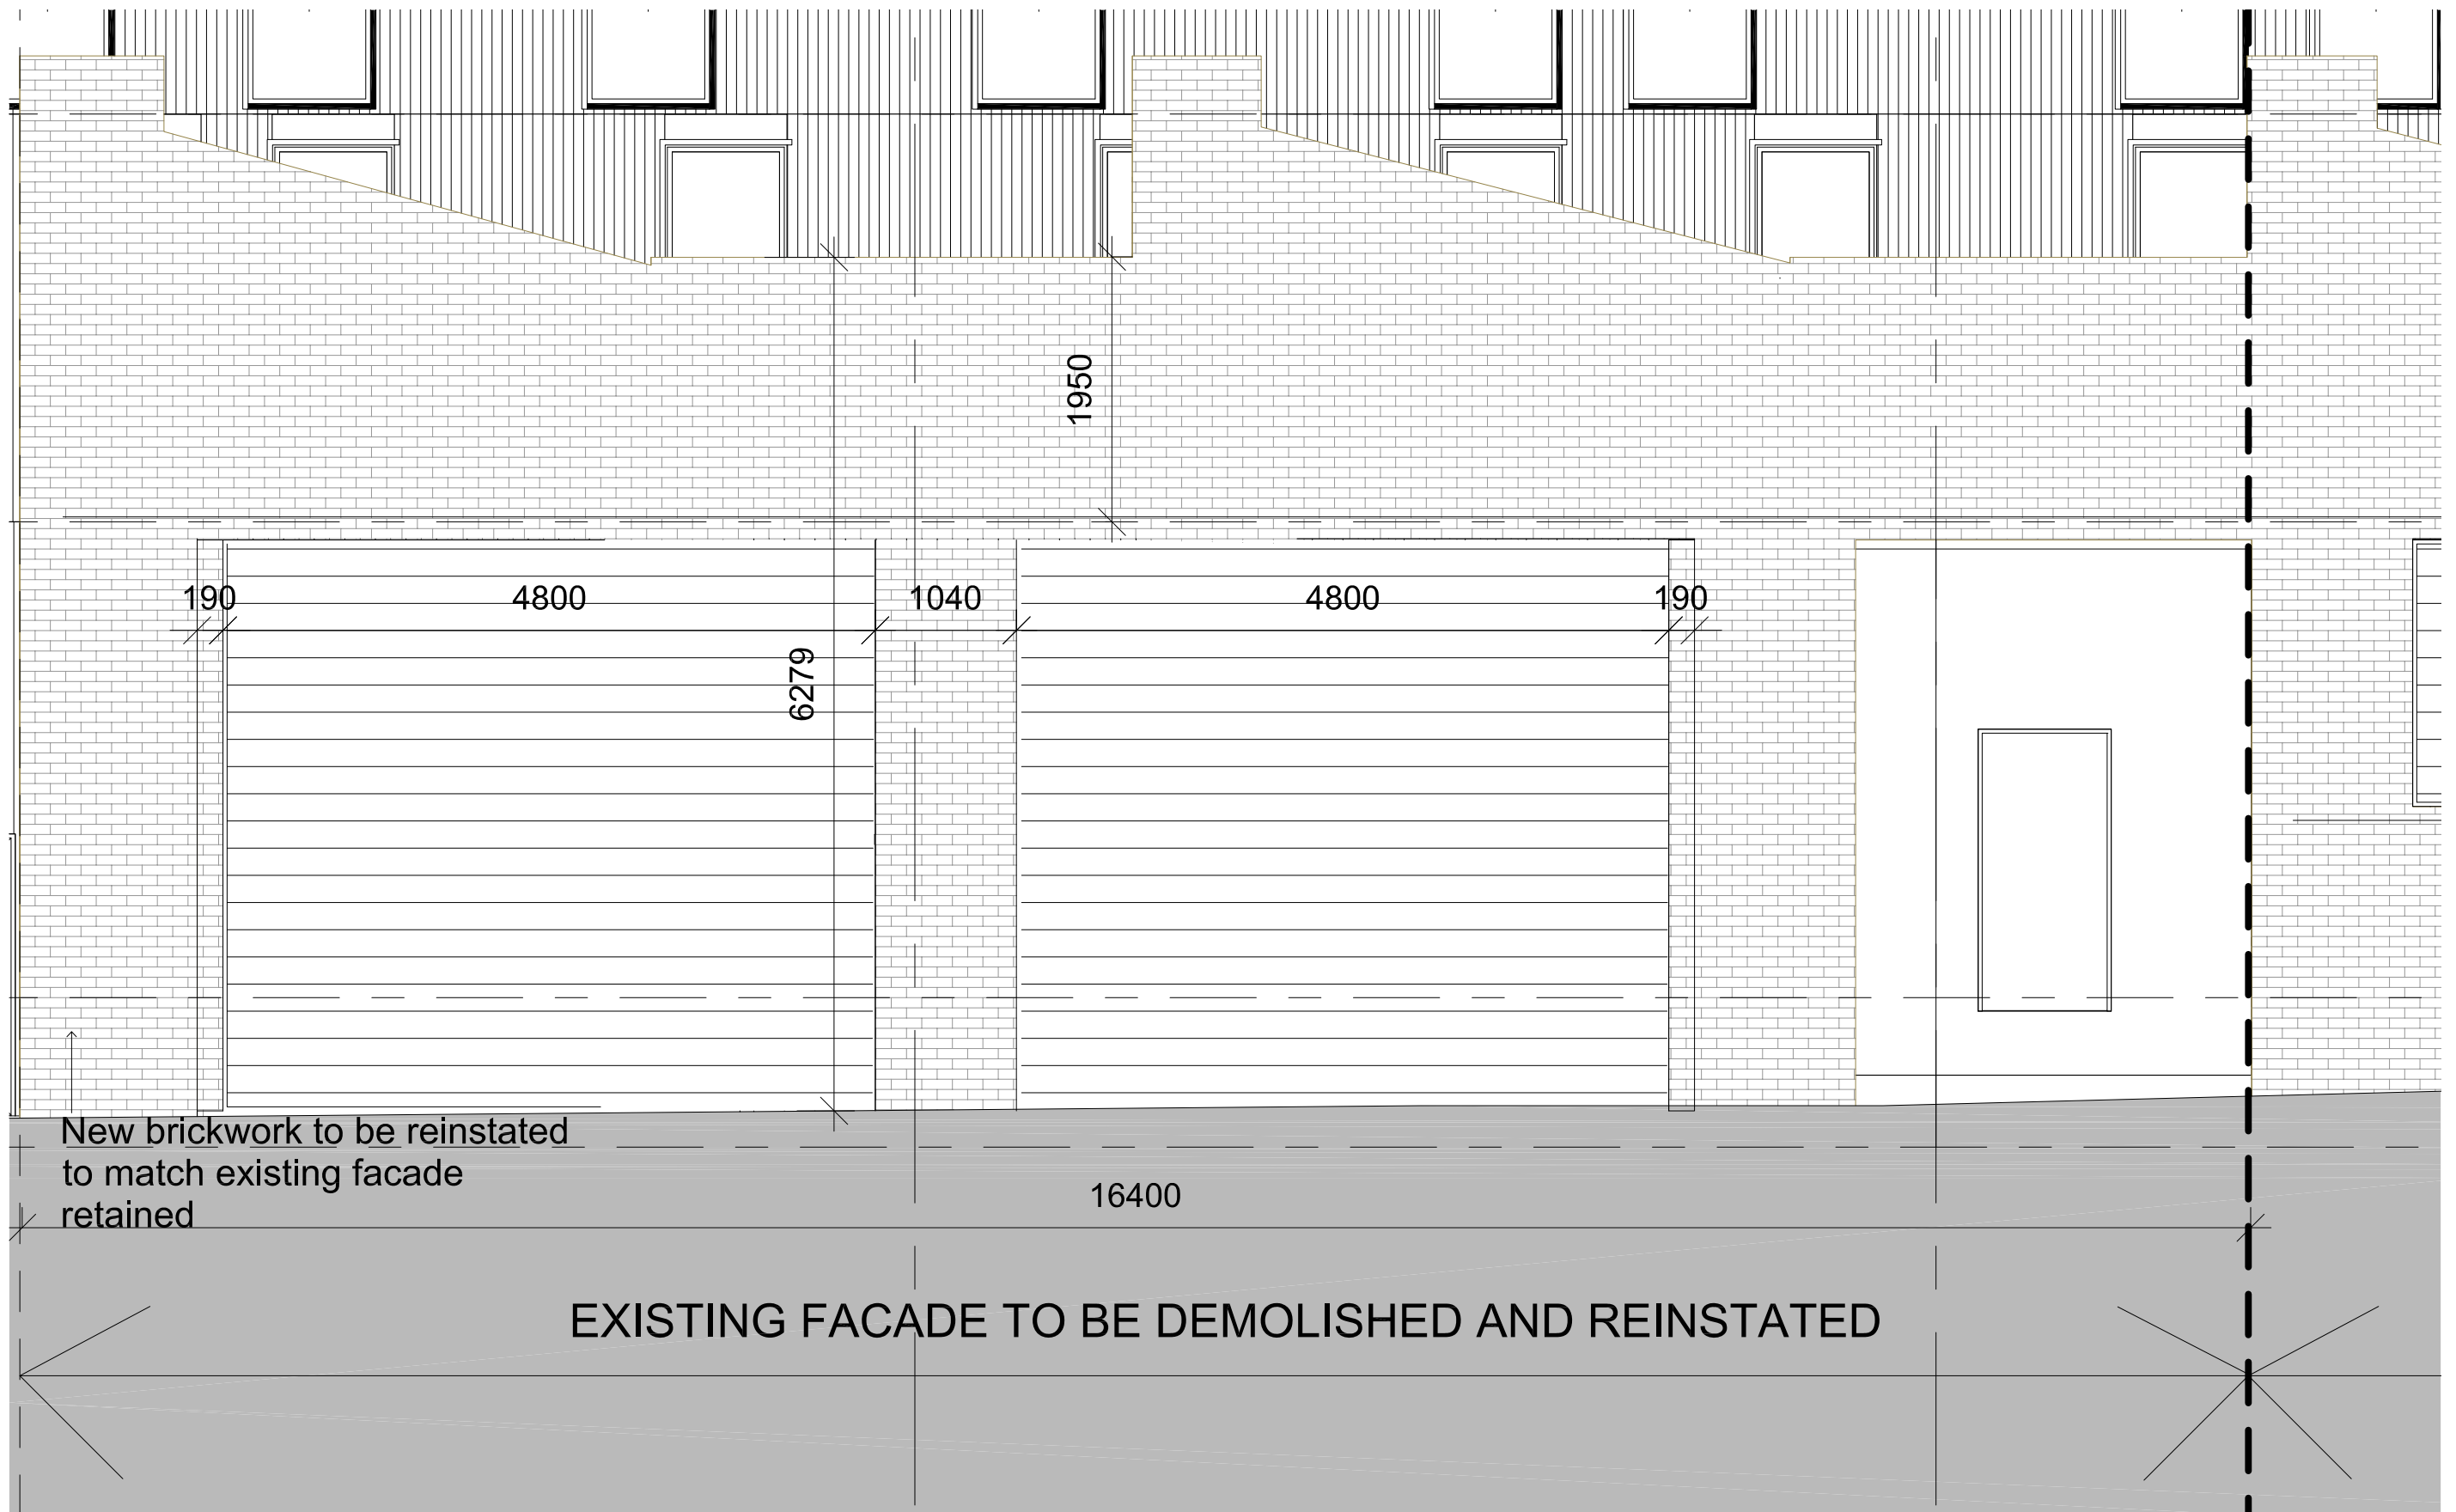

SK - 177

URBANEST REDFERN - S11341
SUBSTATION FACADE TO BE REINSTATED - EAST ELEVATION
SCALE: 1:50 @ A3
DATE: 27.11.12

BATESSMART™