



APPENDIX B
Design Drawings


NOTE 1: DRIVE STATION NOT REQUIRED IF DRIVE INCORPORATED WITH TRANSFER STATION

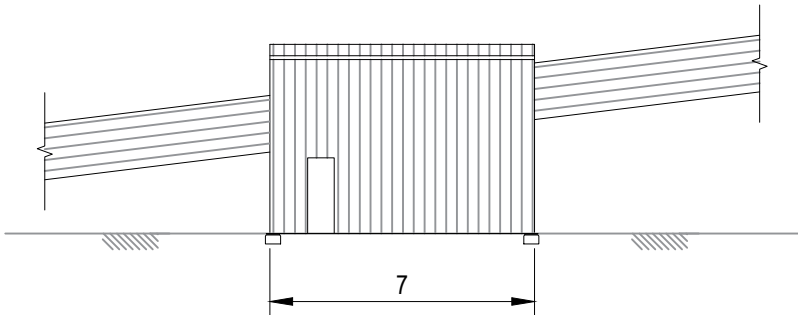


DRIVE STATION
SOUTH ELEVATION
SCALE 1:200

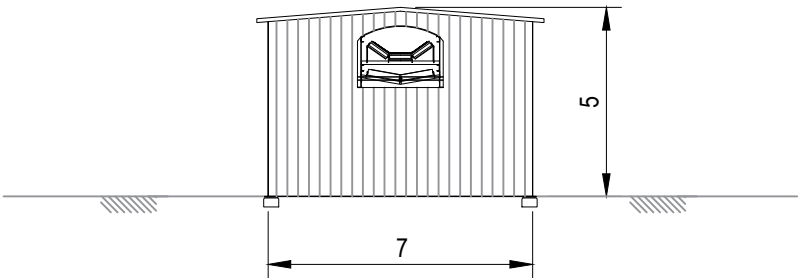

DRIVE STATION
EAST ELEVATION
SCALE 1:200

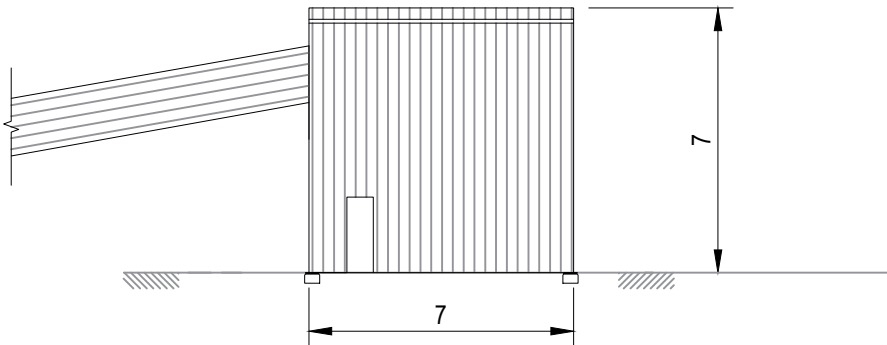

TRANSFER STATION
SOUTH ELEVATION
SCALE 1:200

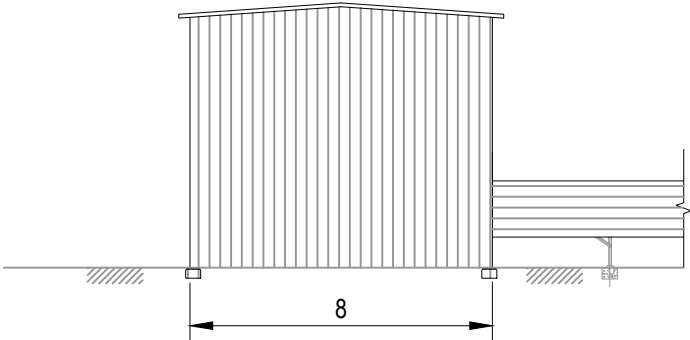


TRANSFER STATION
EAST ELEVATION
SCALE 1:200

CONCEPT ONLY


					 GHD Tower, Level 3 24 Honeysuckle Drive, Newcastle NSW 2300 Australia PO Box 5403 Hunter Rgn Mail Cent, NSW 2310 T 61 2 4979 9999 F 61 2 4979 9988 E ntlmail@ghd.com W www.ghd.com	DO NOT SCALE Conditions of Use. This document may only be used by GHD's client (and any other person who GHD has agreed can use this document) for the purpose for which it was prepared and must not be used by any other person or for any other purpose.	Drawn	J.JENNINGS	Designer	W.BIGGS	Client	WYONG COAL	
							Drafting Check		Design Check		Project	WALLARAH 2	
							Approved (Project Director)	Date			Title	STOCKPILE RECLAIM CONVEYOR DRIVE AND TRANSFER STATION	
							Scale	AS SHOWN		This Drawing must not be used for Construction unless signed as Approved	Original Size	A3	
A	FOR DA SUBMISSION				J.J	PH	PY	06.05.16	Drawing No: 22-17704-C201				Rev: A
No	Revision	Note: * indicates signatures on original issue of drawing or last revision of drawing				Drawn	Job Manager	Project Director	Date				

Rev: A


NOTE 1: DRIVE STATION NOT REQUIRED IF DRIVE INCORPORATED WITH TRANSFER STATION

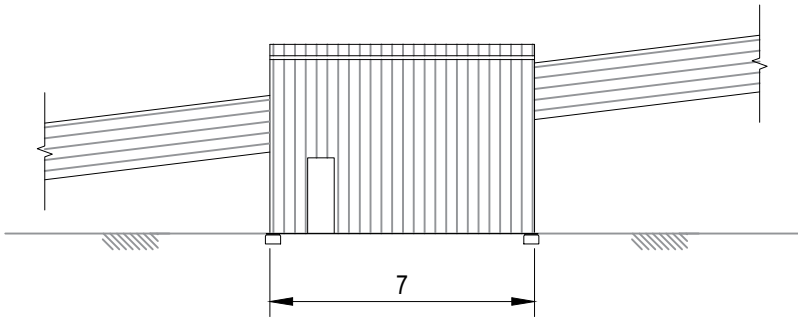


DRIVE STATION
SOUTH ELEVATION
SCALE 1:200

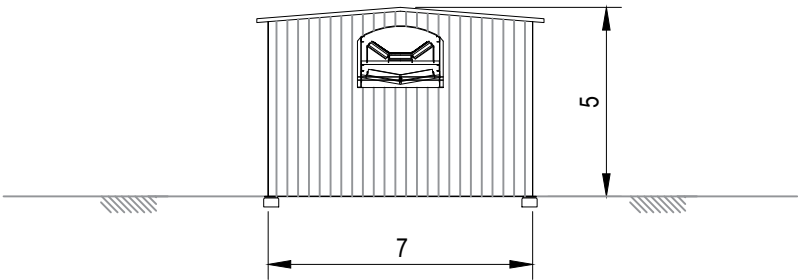

DRIVE STATION
EAST ELEVATION
SCALE 1:200

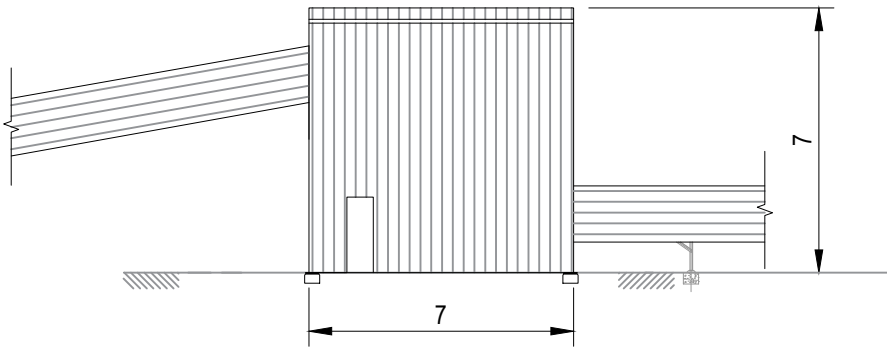


TRANSFER STATION
SOUTH ELEVATION
SCALE 1:200

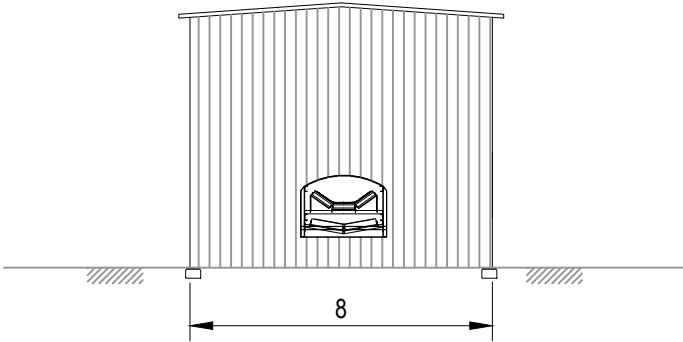


TRANSFER STATION
EAST ELEVATION
SCALE 1:200

CONCEPT ONLY


	</
--	--	----

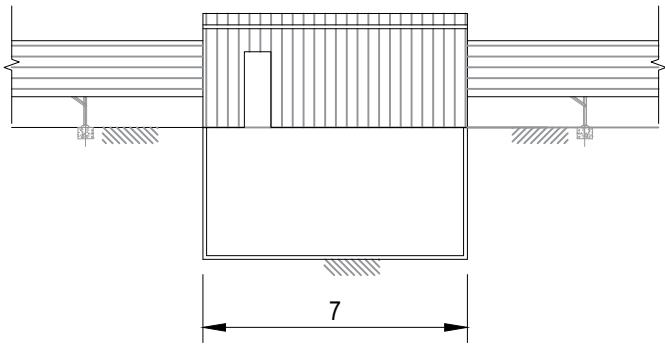


DRIVE STATION
SOUTH ELEVATION
SCALE 1:200

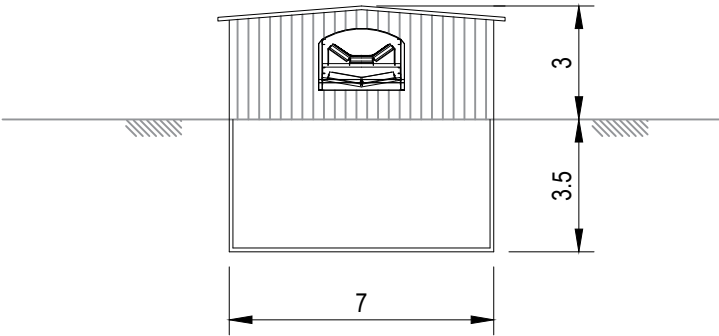

DRIVE STATION
EAST ELEVATION
SCALE 1:200

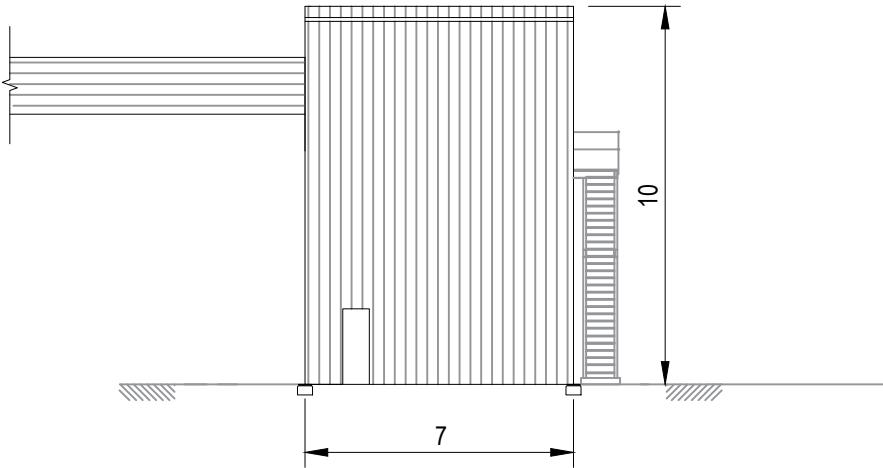

TRANSFER STATION
SOUTH ELEVATION
SCALE 1:200

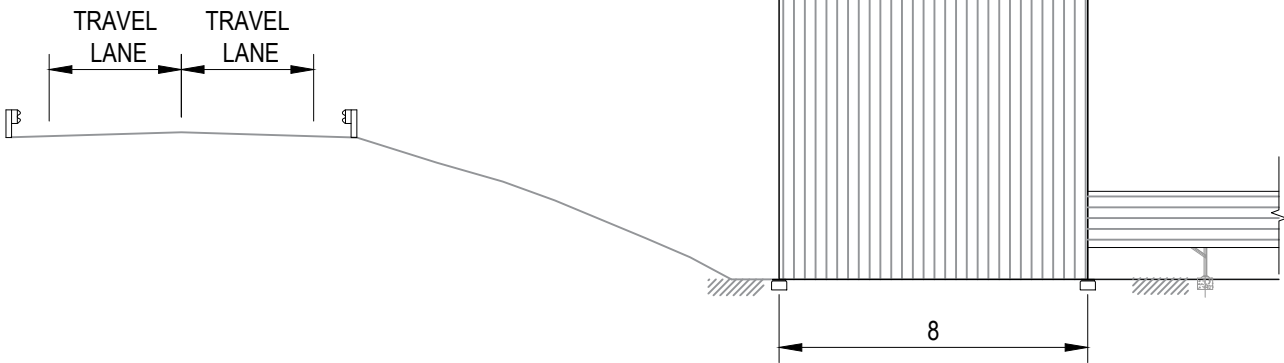

TRANSFER STATION
EAST ELEVATION
SCALE 1:200

CONCEPT ONLY

A	FOR DA SUBMISSION	JJ	PH	PY	06.05.16
No	Revision	Note: * indicates signatures on original issue of drawing or last revision of drawing	Drawn	Job Manager	Project Director



GHD Tower, Level 3
24 Honeysuckle Drive, Newcastle NSW 2300 Australia
PO Box 5403 Hunter Rgn Mail Cent. NSW 2310
T 61 2 4979 9999 F 61 2 4979 9988
E ntlmail@ghd.com W www.ghd.com

DO NOT SCALE

Conditions of Use.
This document may only be used by
GHD's client (and any other person who
GHD has agreed can use this document)
for the purpose for which it was prepared
and must not be used by any other
person or for any other purpose.

Drawn J.JENNINGS
Designer W.BIGGS
Drafting Check
Design Check
Approved (Project Director)
Date


Scale AS SHOWN

This Drawing must not be
used for Construction unless
signed as Approved

Client WYONG COAL
Project WALLARAH 2
Title OVERLAND CONVEYOR LINK ROAD BRIDGE
DRIVE AND TRANSFER STATION


Original Size A3
Drawing No: 22-17704-C203

Rev: A

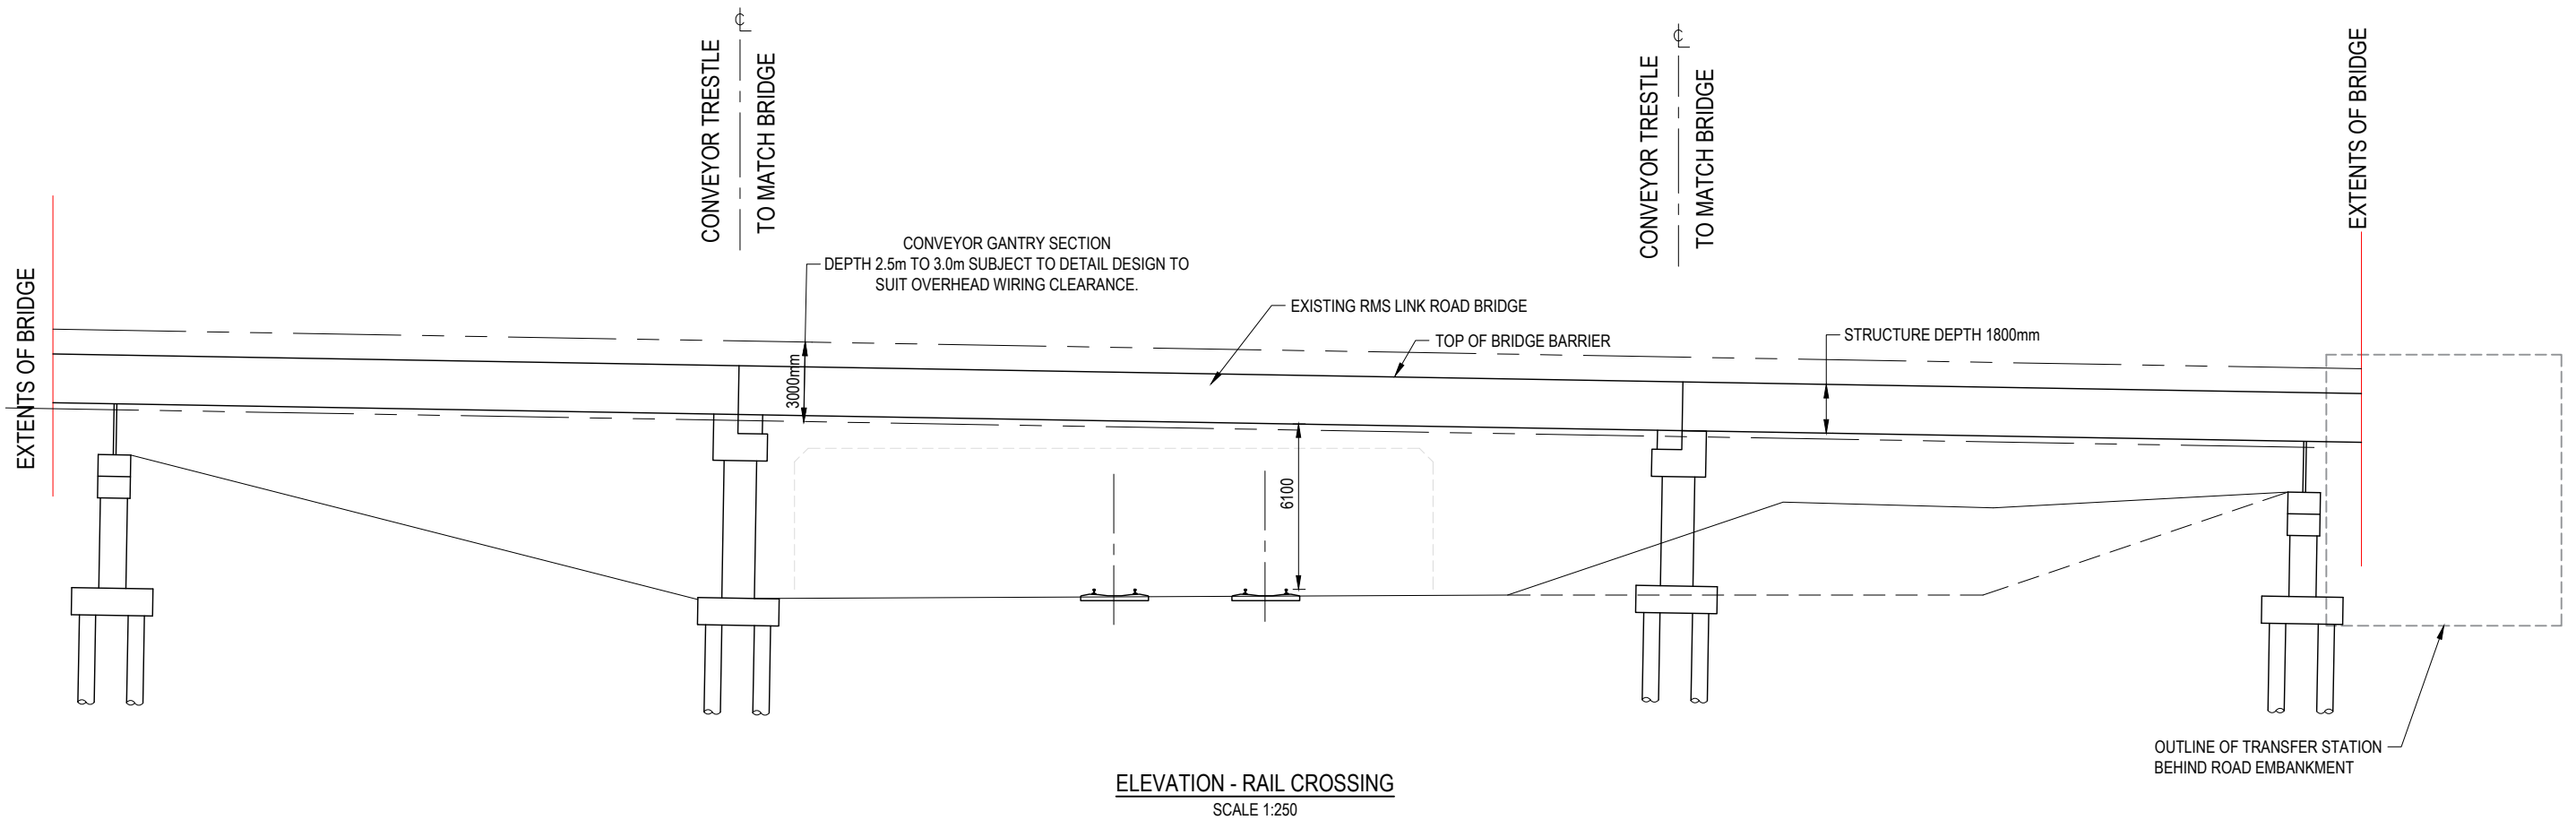

CONCEPT ONLY

A	FOR DA SUBMISSION	JJ	PH	PY	06.05.16
No	Revision	Note: * indicates signatures on original issue of drawing or last revision of drawing	Drawn	Job Manager	Project Director

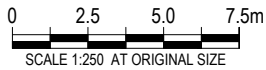

GHD Tower, Level 3
24 Honeysuckle Drive, Newcastle NSW 2300 Australia
PO Box 5403 Hunter Rgn Mail Cent. NSW 2310
T 61 2 4979 9999 F 61 2 4979 9988
E ntmall@ghd.com W www.ghd.com

DO NOT SCALE

Conditions of Use.
This document may only be used by
GHD's client (and any other person who
GHD has agreed can use this document)
for the purpose for which it was prepared
and must not be used by any other
person or for any other purpose.

Drawn J.JENNINGS

Designer W.BIGGS

Drafting Check

Design Check

Approved
(Project Director)
Date


Scale AS SHOWN

This Drawing must not be
used for Construction unless
signed as Approved


Client **WYONG COAL**
Project **WALLARAH 2**
Title **EXPORT OVERLAND CONVEYOR
RAIL CORRIDOR CONVEYOR CROSSING**

Original Size
A3 Drawing No: **22-17704-C204**


Rev: **A**

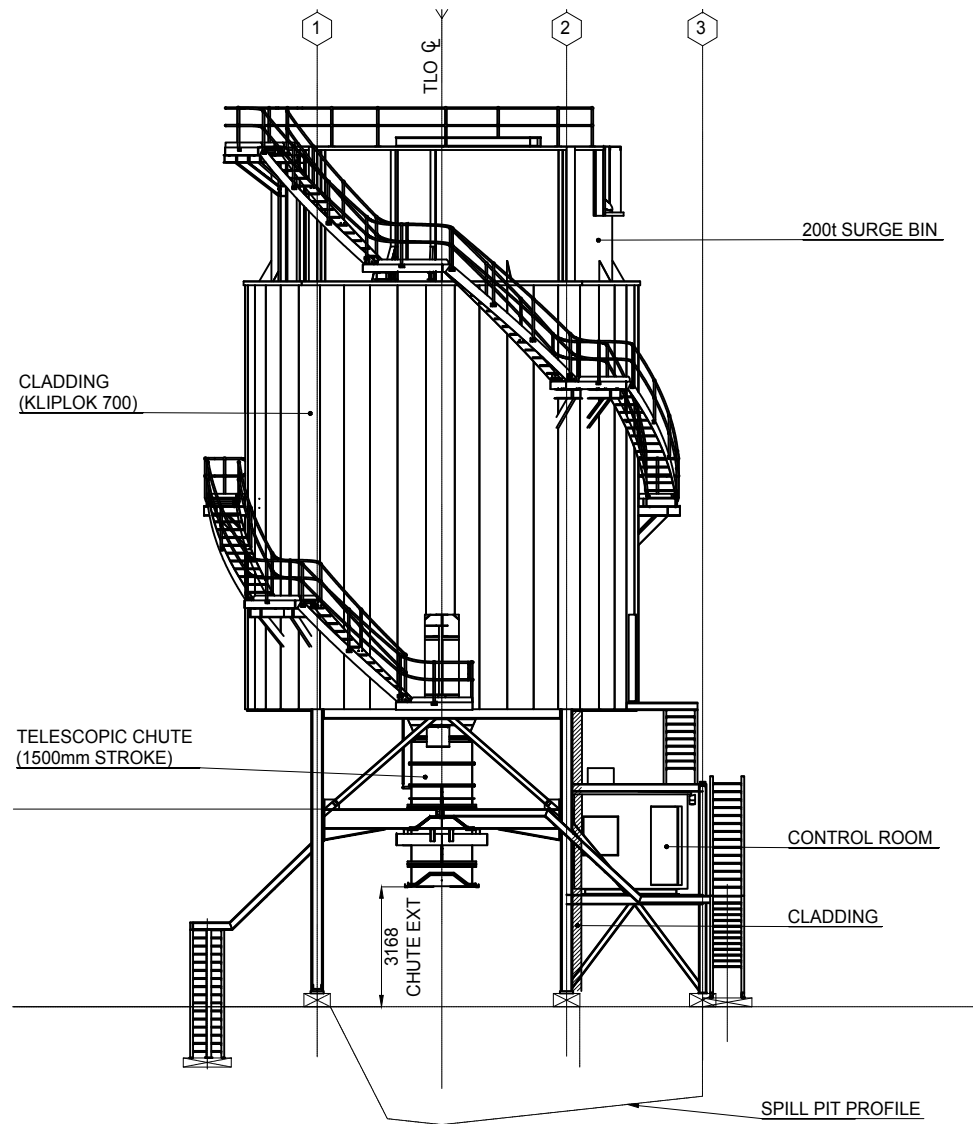

ELEVATION - TRAIN LOAD OUT
SCALE 1 : 200
FROM HALLEY & MELLOWS DRAWING 54736MTL-10000

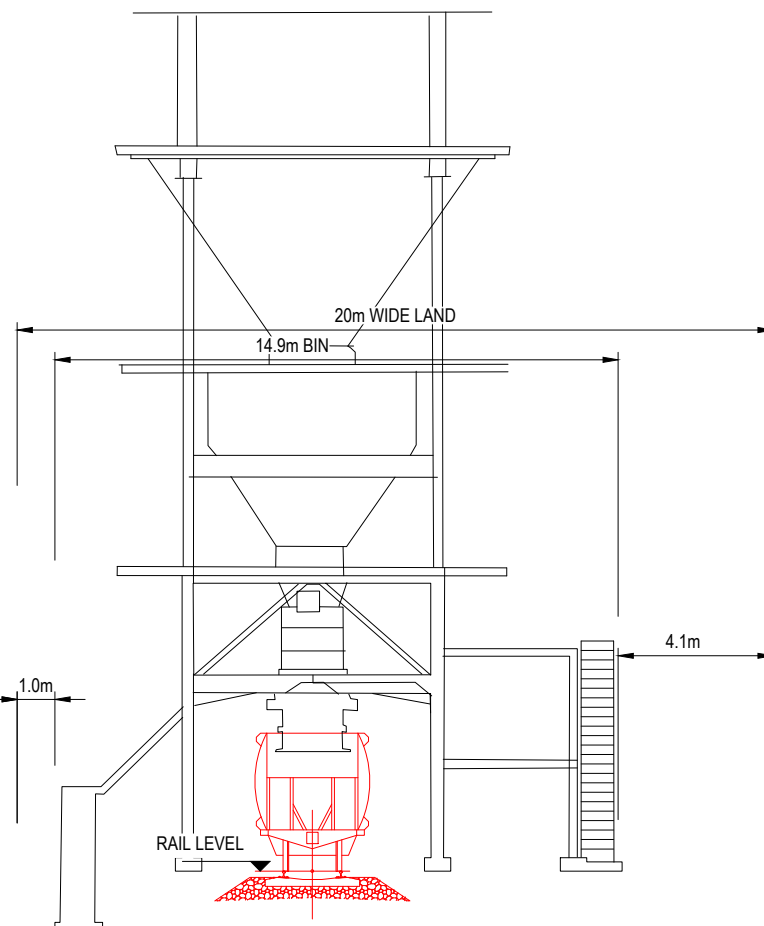


TYPICAL SECTION AT TRAIN LOAD OUT
CH 112.785
SCALE 1: 200

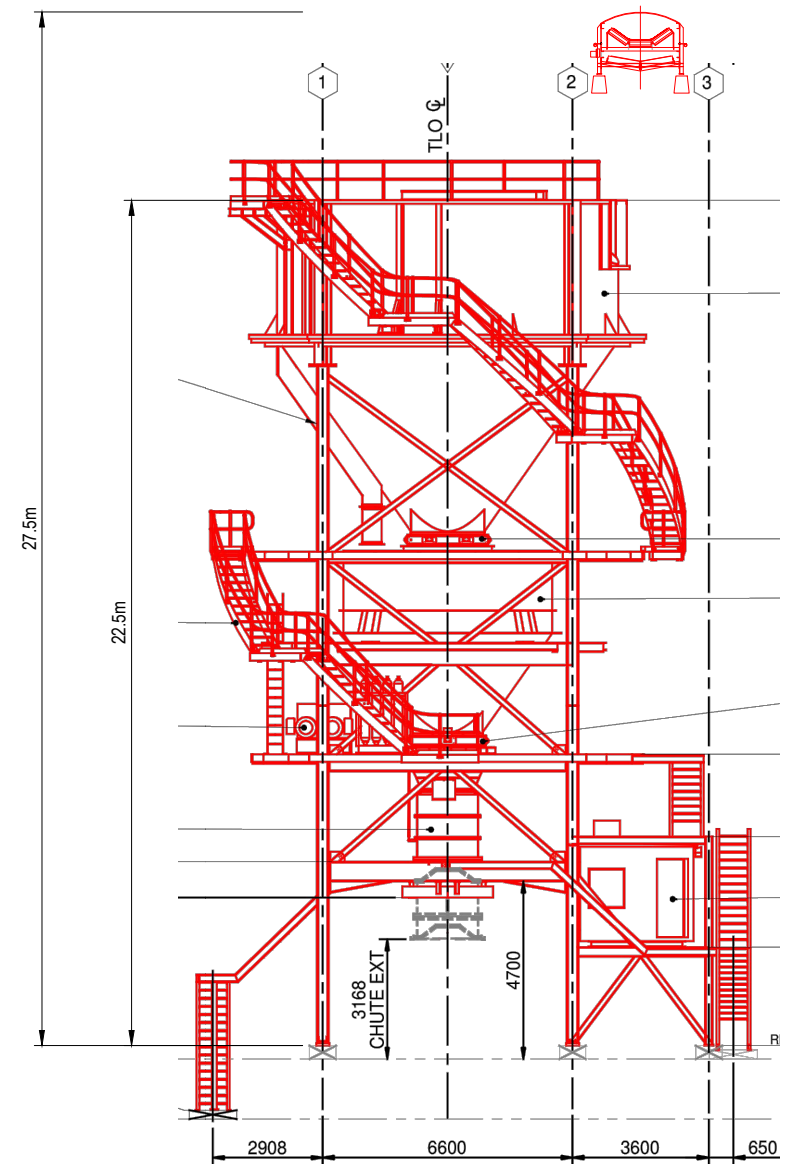

TYPICAL SECTION - TRAIN LOAD OUT
SCALE 1 : 200
FORM HALLEY & MELLOWS DRAWING 54736MTL-10000

A	FOR DA SUBMISSION	JJ	PH	PY	06.05.16
No	Revision	Note: * indicates signatures on original issue of drawing or last revision of drawing	Drawn	Job Manager	Project Director

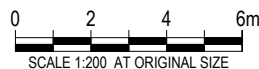

GHD Tower, Level 3
24 Honeysuckle Drive, Newcastle NSW 2300 Australia
PO Box 5403 Hunter Rgn Mail Cent. NSW 2310
T 61 2 4979 9999 F 61 2 4979 9988
E ntmall@ghd.com W www.ghd.com

DO NOT SCALE

Conditions of Use.
This document may only be used by
GHD's client (and any other person who
GHD has agreed can use this document)
for the purpose for which it was prepared
and must not be used by any other
person or for any other purpose.

Drawn J.JENNINGS

Designer P.YOUMAN

Drafting Check

Design Check

Approved
(Project Director)
Date





Scale AS SHOWN

This Drawing must not be
used for Construction unless
signed as Approved

Client **WYONG COAL
WALLARAH 2**
Project
Title **TRAIN LOADOUT BIN
GENERAL ARRANGEMENT**


Original Size
A3 Drawing No: **22-17704-C205**

Rev: **A**

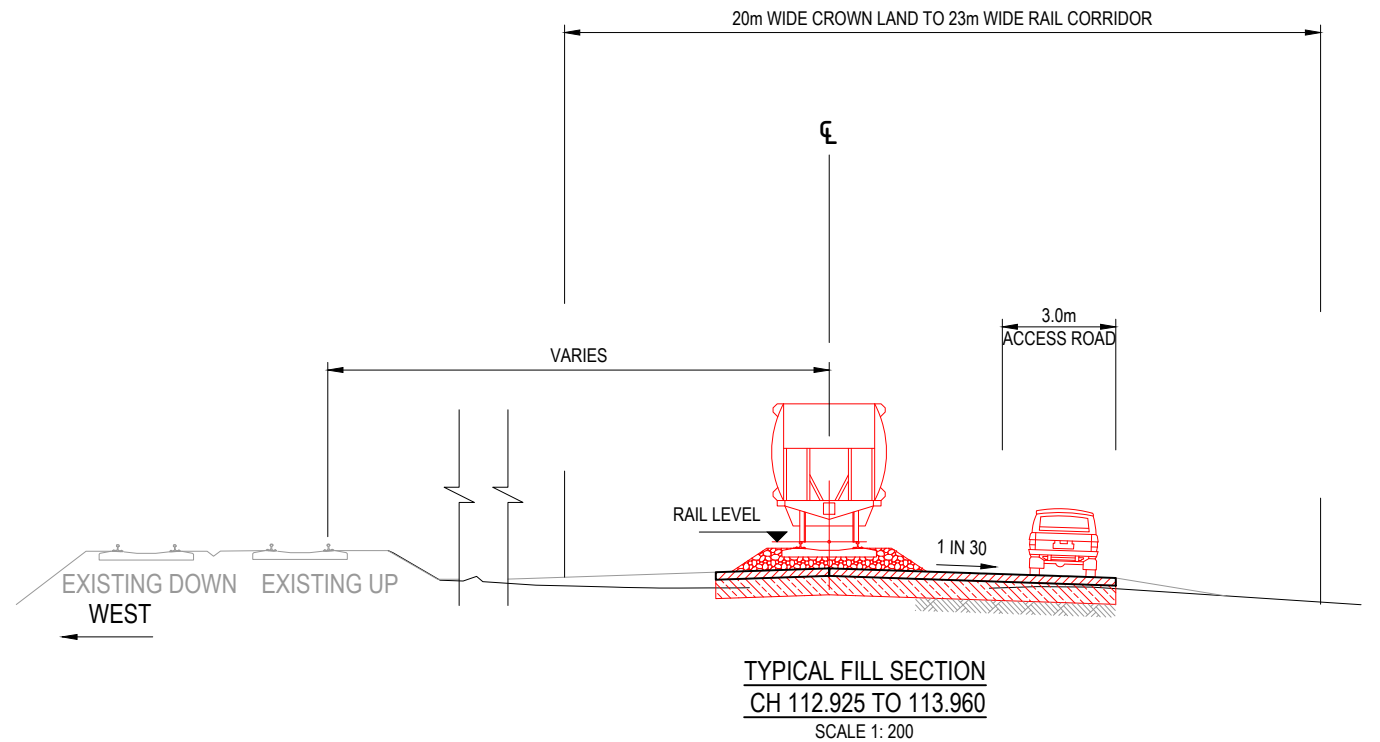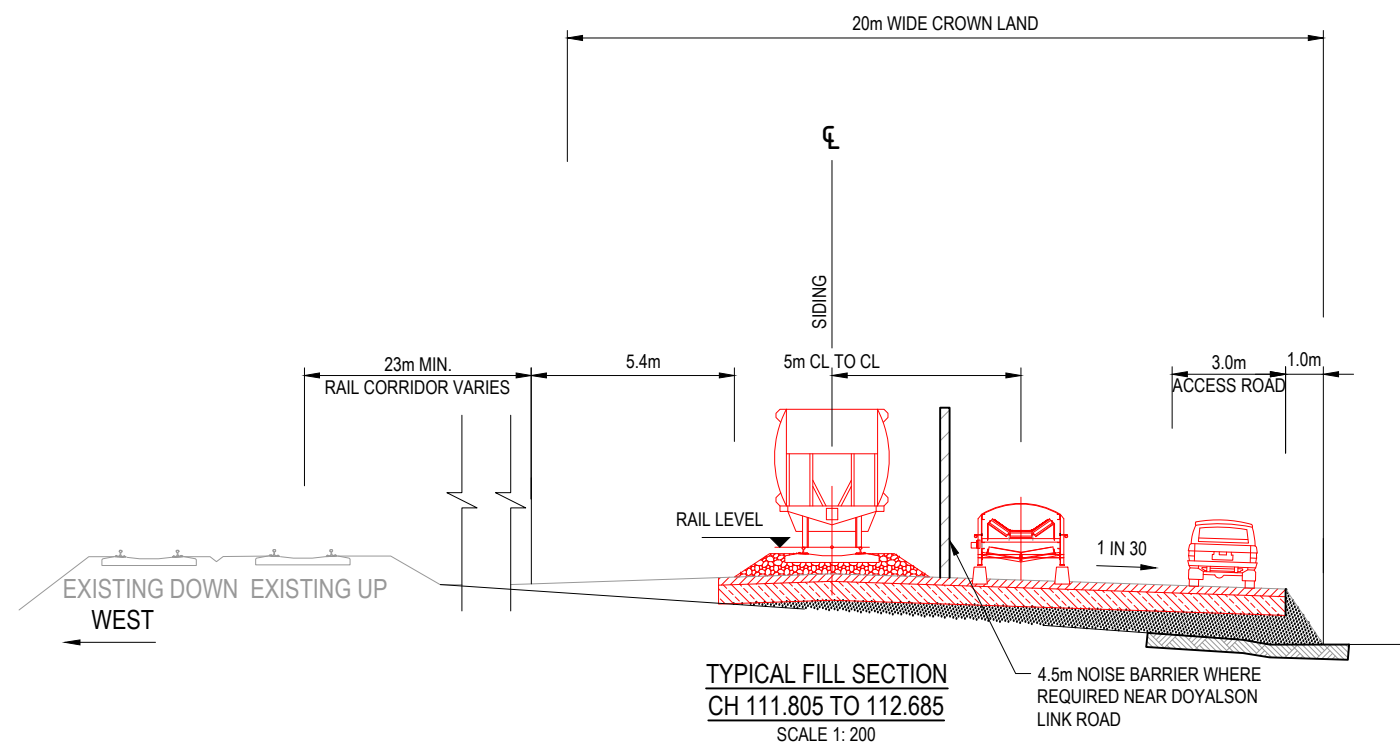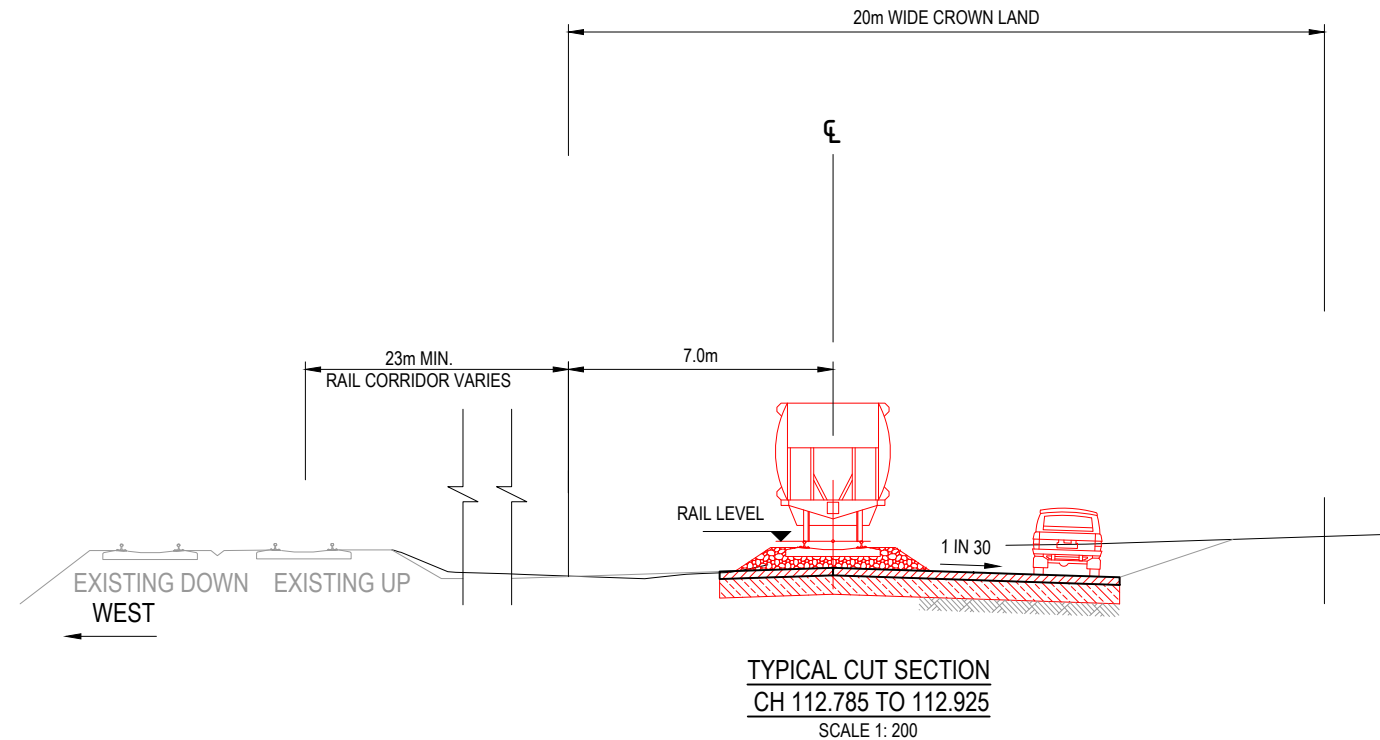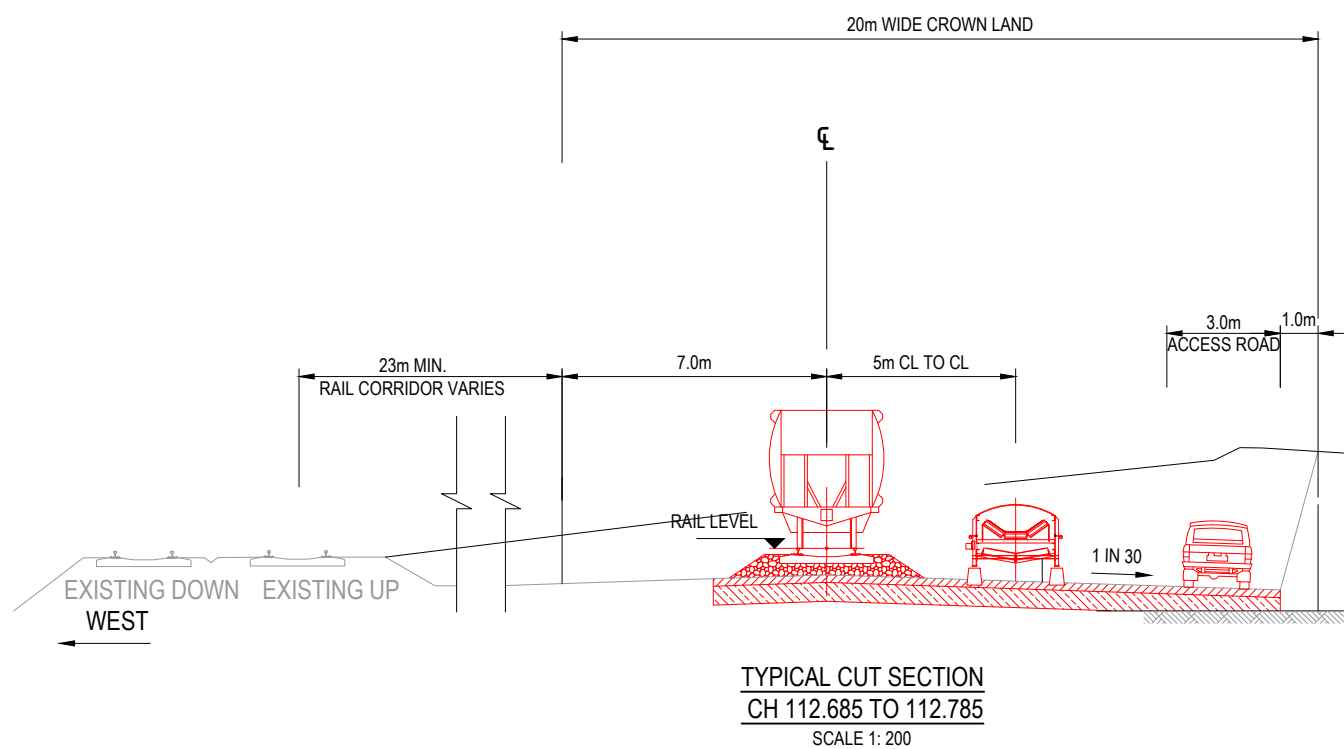

CONCEPT ONLY

No	Revision	Note: * indicates signatures on original issue of drawing or last revision of drawing	Drawn	Job Manager	Project Director	Date
A	FOR DA SUBMISSION		JJ	PH	PY	06.05.16

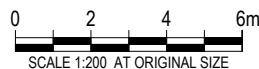

GHD Tower, Level 3
24 Honeysuckle Drive, Newcastle NSW 2300 Australia
PO Box 5403 Hunter Rgn Mail Cent. NSW 2310
T 61 2 4979 9999 F 61 2 4979 9988
E ntlmail@ghd.com W www.ghd.com

DO NOT SCALE

Conditions of Use.
This document may only be used by GHD's client (and any other person who GHD has agreed can use this document) for the purpose for which it was prepared and must not be used by any other person or for any other purpose.

Drawn J.JENNINGS

Designer P.YOUMAN

Drafting Check

Design Check

Approved (Project Director)
Date

Scale AS SHOWN

This Drawing must not be used for construction unless signed as Approved

Client **WYONG COAL WALLARAH 2**
Project **RAIL SPUR**
Title **TYPICAL SECTIONS**

Original Size **A3** Drawing No: **22-17704-C206**

Rev: **A**