


31-Jul-13 11:59:36 AM

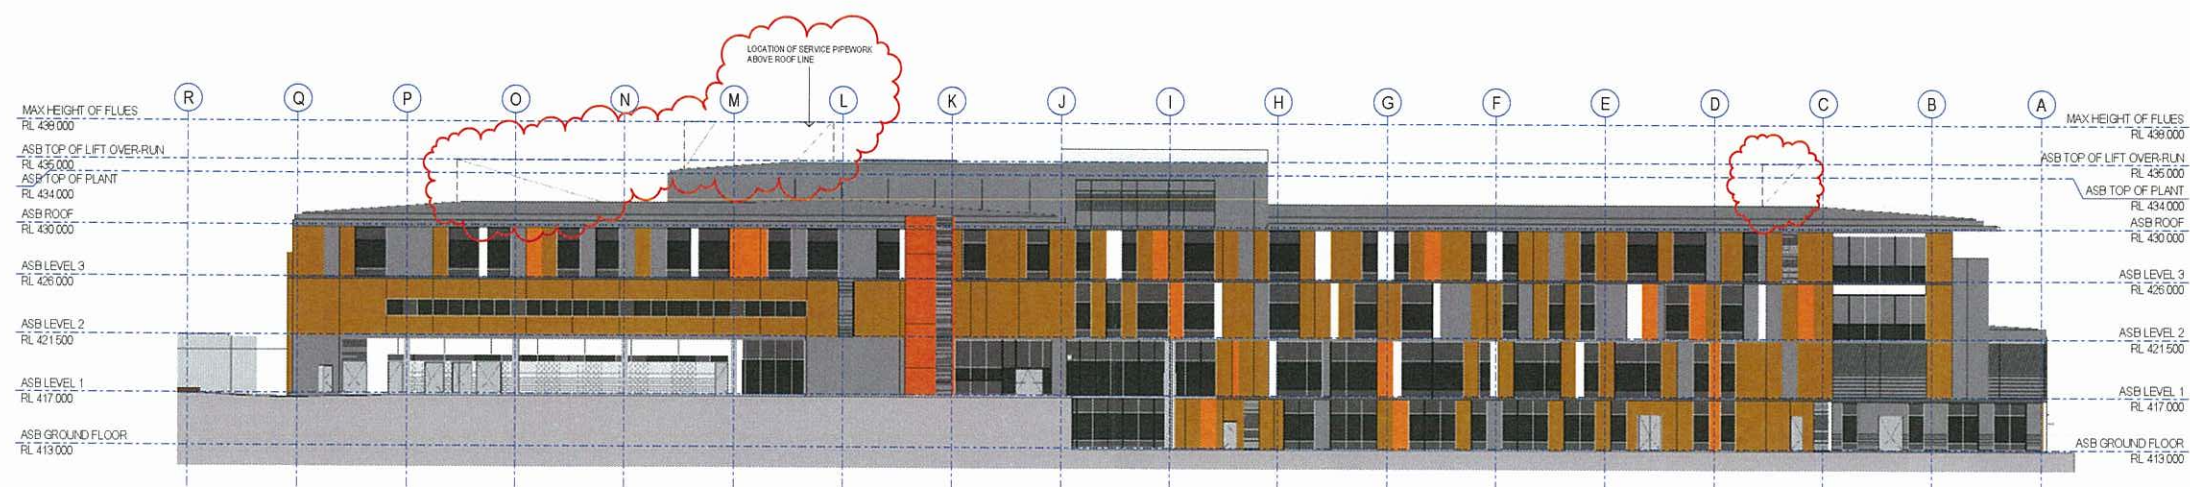









LEGEND

- METAL COMPOSITE PANEL - FEATURE COLOUR
- METAL COMPOSITE PANEL - ORANGE
- METAL COMPOSITE PANEL - WHITE
- METAL COMPOSITE PANEL - GREY
- COMPOSITE PANEL - DARK ORANGE
- CLEAR GLASS
- COLOUR BACK GLASS


FORM BPRS F 01A

DRAWINGS WORKING SYSTEM		
FOR PRODUCT DEVELOPMENT USE ONLY		
☐ CONCEPT PLANS	☐ MECHANICAL DETAILS	☐
☐ CONSTRUCTION DETAILS	☐ CHAIR	☐
☐ ELEVATIONS	☐ PLAY STRUCTURES	☐
☐ EXTERIOR WALLS	☐ ROOF PLAN	☐
☐ FLOORS	☐ SECTION	☐
☐ FURNITURE & EQUIPMENT	☐ SECTION PLAN	☐
☐ HYDRAULICS	☐ SITE PLAN	☐
☐ WATER PLUMBING	☐ STAIRWAYS	☐

AMENDMENTS		
ISSUE	DATE	SUBJECT
1	26-05-2012	ISSUED FOR INFORMATION - FACADE LAYOUT ADJUSTED - REVISIONS CLOUDED
2	16-06-2012	ISSUED FOR INFORMATION - FACADE LAYOUT ADJUSTED - REVISIONS CLOUDED
3	25-06-12	ISSUED FOR INFORMATION - FACADE LAYOUT ADJUSTED - REVISIONS CLOUDED
4	31-07-2012	ISSUED FOR INFORMATION - FACADE LAYOUT ADJUSTED - REVISIONS CLOUDED

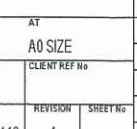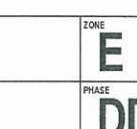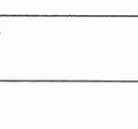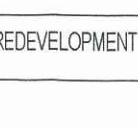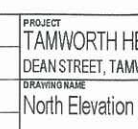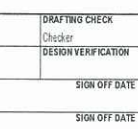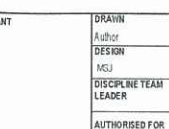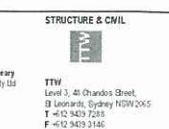


31-Jul-13 12:01:38 PM

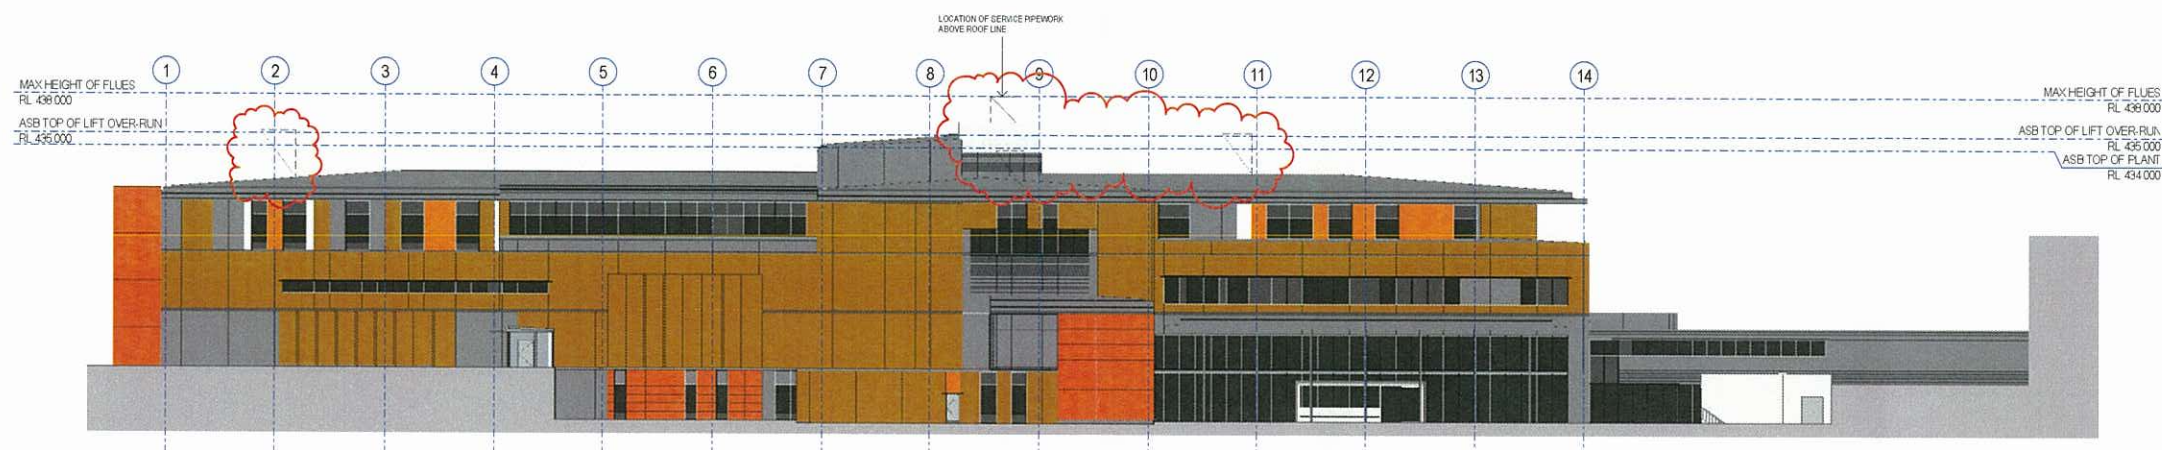

LEGEND

- METAL COMPOSITE PANEL - FEATURE COLOUR
- METAL COMPOSITE PANEL - ORANGE
- METAL COMPOSITE PANEL - WHITE
- METAL COMPOSITE PANEL - GREY
- COMPOSITE PANEL - DARK ORANGE
- CLEAR GLASS
- COLOUR BACK GLASS

FORM BPRIS F 01A	
------------------	--	--	

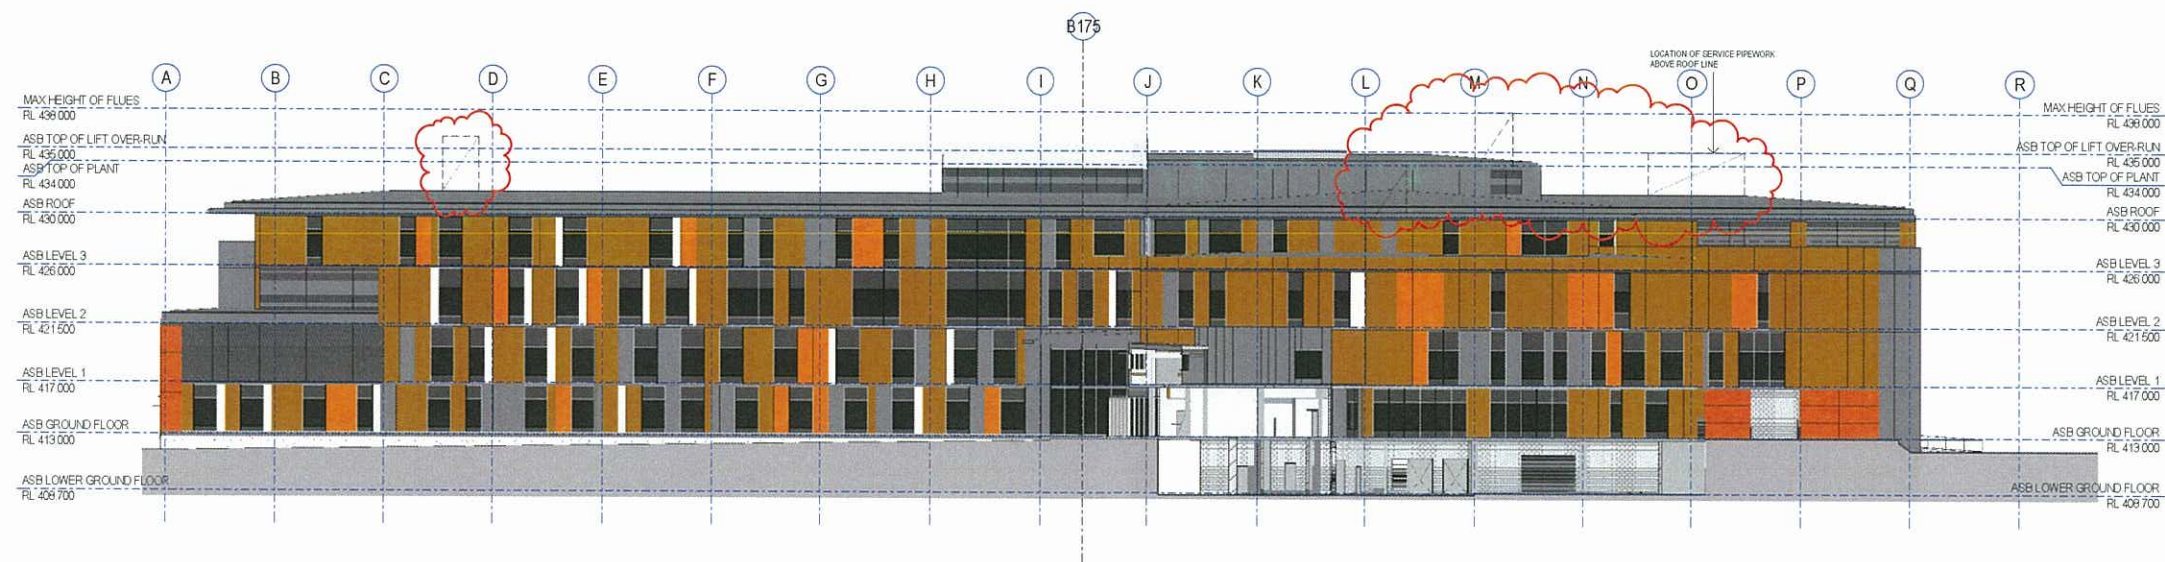

LEGEND

- METAL COMPOSITE PANEL - FEATURE COLOUR
- METAL COMPOSITE PANEL - ORANGE
- METAL COMPOSITE PANEL - WHITE
- METAL COMPOSITE PANEL - GREY
- COMPOSITE PANEL - DARK ORANGE
- CLEAR GLASS
- COLOUR BACK GLASS

FORM BPRS F01A

DRAWINGS INDEXING SYSTEM			
FOR PROJECTS INVOLVING LOGISTICS USE ONLY			
☐ DESIGN PLANS	☐ MECHANICAL & ELECTRICAL	☐ STRUCTURE & CIVIL	☐ COST MANAGER
☐ CONTRACT DOCUMENTS	☐ HYDRAULIC & FIRE	☐ ARCHITECT & PRINCIPAL CONSULTANT	☐ DRAWN
☐ ELEVATIONS	☐ TYPING	☐ DISCIPLINE TEAM LEADER	☐ CHECKER
☐ SYSTEMS	☐ PHOTOGRAPHY	☐ SIGN OFF DATE	☐ DESIGN VERIFICATION
☐ FLOORS	☐ FURNITURE & EQUIPMENT	☐ SIGN OFF DATE	☐ SIGN OFF DATE
☐ HYDRAULIC & FIRE	☐ MECHANICAL & ELECTRICAL	☐ AUTHORIZED FOR ISSUE	☐ AUTHORIZED FOR ISSUE
☐ STRUCTURE & CIVIL	☐ COST MANAGER		
☐ ARCHITECT & PRINCIPAL CONSULTANT			
☐ DRAWN			
☐ CHECKER			
☐ DISCIPLINE TEAM LEADER			
☐ SIGN OFF DATE			
☐ DESIGN VERIFICATION			
☐ SIGN OFF DATE			
☐ SIGN OFF DATE			

CLIENT
 Health Infrastructure


PROJECT MANAGER


MECHANICAL & ELECTRICAL


HYDRAULIC & FIRE


STRUCTURE & CIVIL


COST MANAGER

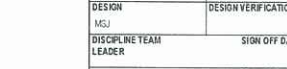

ARCHITECT & PRINCIPAL CONSULTANT


DRAWN
Author
DESIGN
MSJ
DISCIPLINE TEAM LEADER
AUTHORIZED FOR ISSUE

DRAFTING CHECK
Checker
DESIGN VERIFICATION
SIGN OFF DATE
SIGN OFF DATE
SIGN OFF DATE

PROJECT
TAMWORTH HEALTH SERVICE REDEVELOPMENT
DEAN STREET, TAMWORTH NSW 2340
DRAWING NAME
South Elevation
ZONE
E
PHASE
DD
SCALE
1:200
AT
A0 SIZE
MASTER SITE No
CLIENT REF No
DRAWING NUMBER
SSD-AR-NZ-00-04114
REVISION
5
SHEET No

31-Mar-13 12:07:45 PM

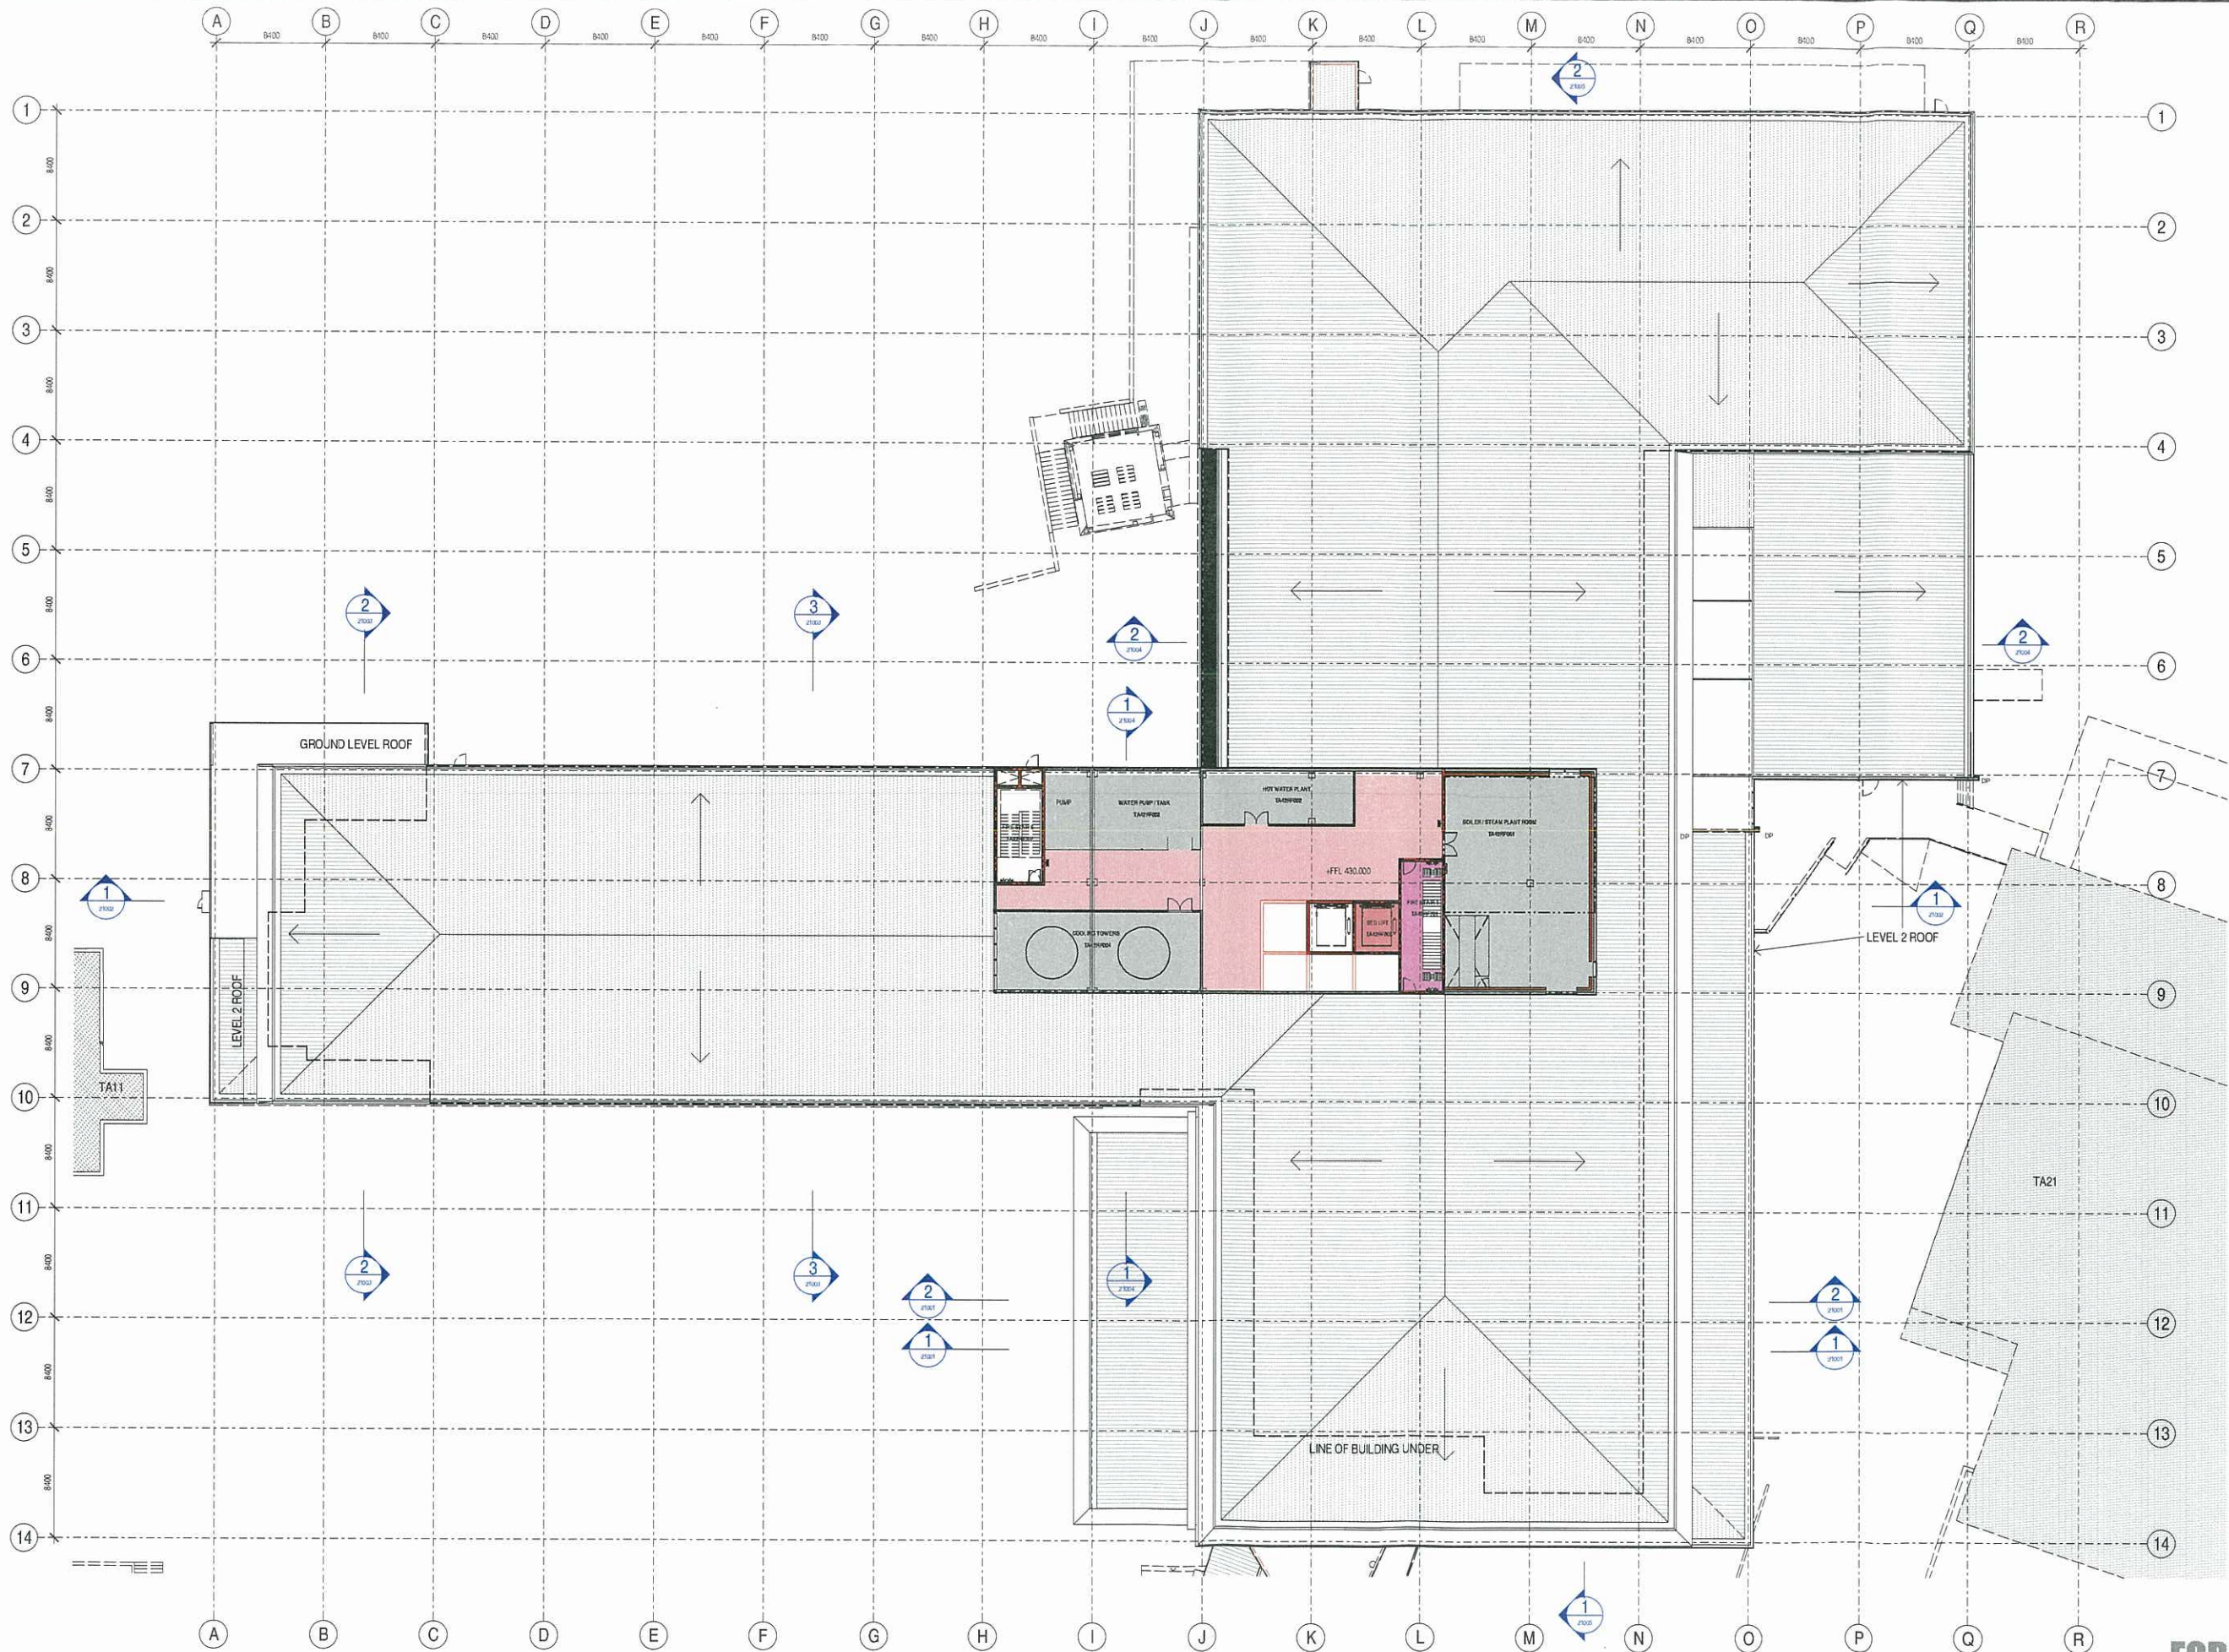

FOR TENDER

AMENDMENTS				CLIENT		MECHANICAL & ELECTRICAL	HYDRAULIC & FIRE	STRUCTURE & CIVIL	COST MANAGER	ARCHITECT & PRINCIPAL CONSULTANT	DRAWN	DRAFTING CHECK	PROJECT		ZONE	SCALE	AT	PROJECT ASB DD			
ISSUE	DATE	SUBJECT	AUTH										TAMWORTH HEALTH SERVICE REDEVELOPMENT		ASB	1 : 200	B1 SIZE				
6	12-11-2012	ISSUED FOR INFORMATION	JZ										DEAN STREET, TAMWORTH NSW 2340						DRAWING NUMBER AR-ASB-02006	REVISION 12	SHEET No
7	16-11-2012	ISSUED FOR INFORMATION	JZ										DRAWING NAME AREA PLAN - ROOF								
8	23-11-2012	ISSUED FOR COORDINATION	JZ										FL 430.000								
9	30-11-2012	ISSUED FOR REVIEW	JZ										FL 430.000								
10	20-12-2012	FOR TENDER	JZ										FL 430.000								
11	15-01-2013	FOR TENDER	JZ	FL 430.000		FL 430.000		FL 430.000		FL 430.000		FL 430.000		FL 430.000		FL 430.000					
12	06-02-2013	FOR TENDER ADDENDUM	JZ	FL 430.000		FL 430.000		FL 430.000		FL 430.000		FL 430.000		FL 430.000		FL 430.000		FL 430.000			

This drawing should be read in conjunction with all relevant contracts, specifications and drawings. Dimensions are in millimeters. Do not scale off drawings. Use figured dimensions only. Check dimensions on Site. Report discrepancies immediately.



MECHANICAL & ELECTRICAL
STEENSEN VARMING
Level 8, 9 Castlereagh St
SYDNEY NSW 2000
T +61 (02) 9967 2200
F +61 (02) 9967 2092
ASBN

HYDRAULIC & FIRE
Donnelley Simpson Cleary
Consulting Engineers Pty Ltd
57 Hill Street
PO Box 1159 NSW 2069
T +612 9415 1177
F +612 9415 8251
ASBN 19 352 811 437

STRUCTURE & CIVIL
TTW
Level 3, 48 Chandos Street,
St Leonards, Sydney NSW 2055
T +612 9439 7288
F +612 9439 9148
ASBN 24 101 643 010

COST MANAGER
Davis Langdon
Level 21, 420 George Street,
Sydney NSW 2000
T +612 8934 2222
F +612 8934 0001
ASBN

ARCHITECT & PRINCIPAL CONSULTANT
McConnell Smith & Johnson Pty Ltd
35 Richards Avenue
Surry Hills NSW 2010
T +612 8353 8888
F +612 9332 2432
ASBN 45 000 929 831

DRAWN
Author
MSJ
DISCIPLINE TEAM LEADER
AUTHORISED FOR ISSUE

DRAFTING CHECK
Checker
DESIGN VERIFICATION
SIGN OFF DATE
04-02-2013

PROJECT
TAMWORTH HEALTH SERVICE REDEVELOPMENT
DEAN STREET, TAMWORTH NSW 2340
DRAWING NAME
AREA PLAN - ROOF
FL 430.000

ZONE
ASB
PHASE
DD
SCALE
1:200
AT
B1 SIZE
MASTER SITE No
CLIENT REF No
DRAWING NUMBER
AR-ASB-02006
REVISION
12
SHEET No



© 2012 Site Image (NSW) Pty Ltd. ABN 44 801 262 360 as agent for Site Image NSW Partnership. All rights reserved. This drawing is copyright and shall not be reproduced or copied in any form or by any means (graphic, electronic or mechanical including photocopying) without the written permission of Site Image (NSW) Pty Ltd. Any license, expressed or implied, to use this document for any purpose other than as intended is restricted to the terms of the written agreement between Site Image (NSW) Pty Ltd and the instructing party.

The contractor shall check and verify all work on site (including work by others) before commencing the landscape installation. Any discrepancies are to be reported to the Project Manager or Landscape Architect prior to commencing work. Do not scale this drawing. Any required dimensions not shown shall be referred to the Landscape Architect for confirmation.

D	Development Application Amendments	JD	NM	07.08.2013
C	Development Application Amendments	AS	NM	19.07.2013
B	Development Application Amendments	JD	NM	03.07.2013
A	Development Application	JD	NM	04.08.2012
Issue	Revision Description	Drawn	Check	Date

LEGEND

- Extent of Landscape Minor Works Area
- Property Boundary
- Existing Tree to be Retained
Tree Number refer MBN-000
- Existing Tree to be Retained and Transplanted
Tree Number refer MBN-000
- Transplanted Tree
Tree Number refer MBN-000
- Existing Tree to be Removed
Tree Number refer MBN-000
- Turf
- Hydroseeded Grasses
- Proposed Tree



Client
Health Infrastructure NSW

Project
Tamworth Rural Referral Hospital

SITE IMAGE
Level 1, 3/5 Baptist Street
Surry Hills NSW 2010
Australia
Tel: (01 2) 8332 5000
Fax: (01 2) 8332 6604
Web: www.siteimage.com.au
Site Image (NSW) Pty Ltd
ABN 44 801 262 360




Landscape Architects

DEVELOPMENT APPLICATION

Drawing Name
Landscape Masterplan

Scale: 1:1000 @ A1
Job Number: SS12-2452
Drawing Number: DA-101

Issue

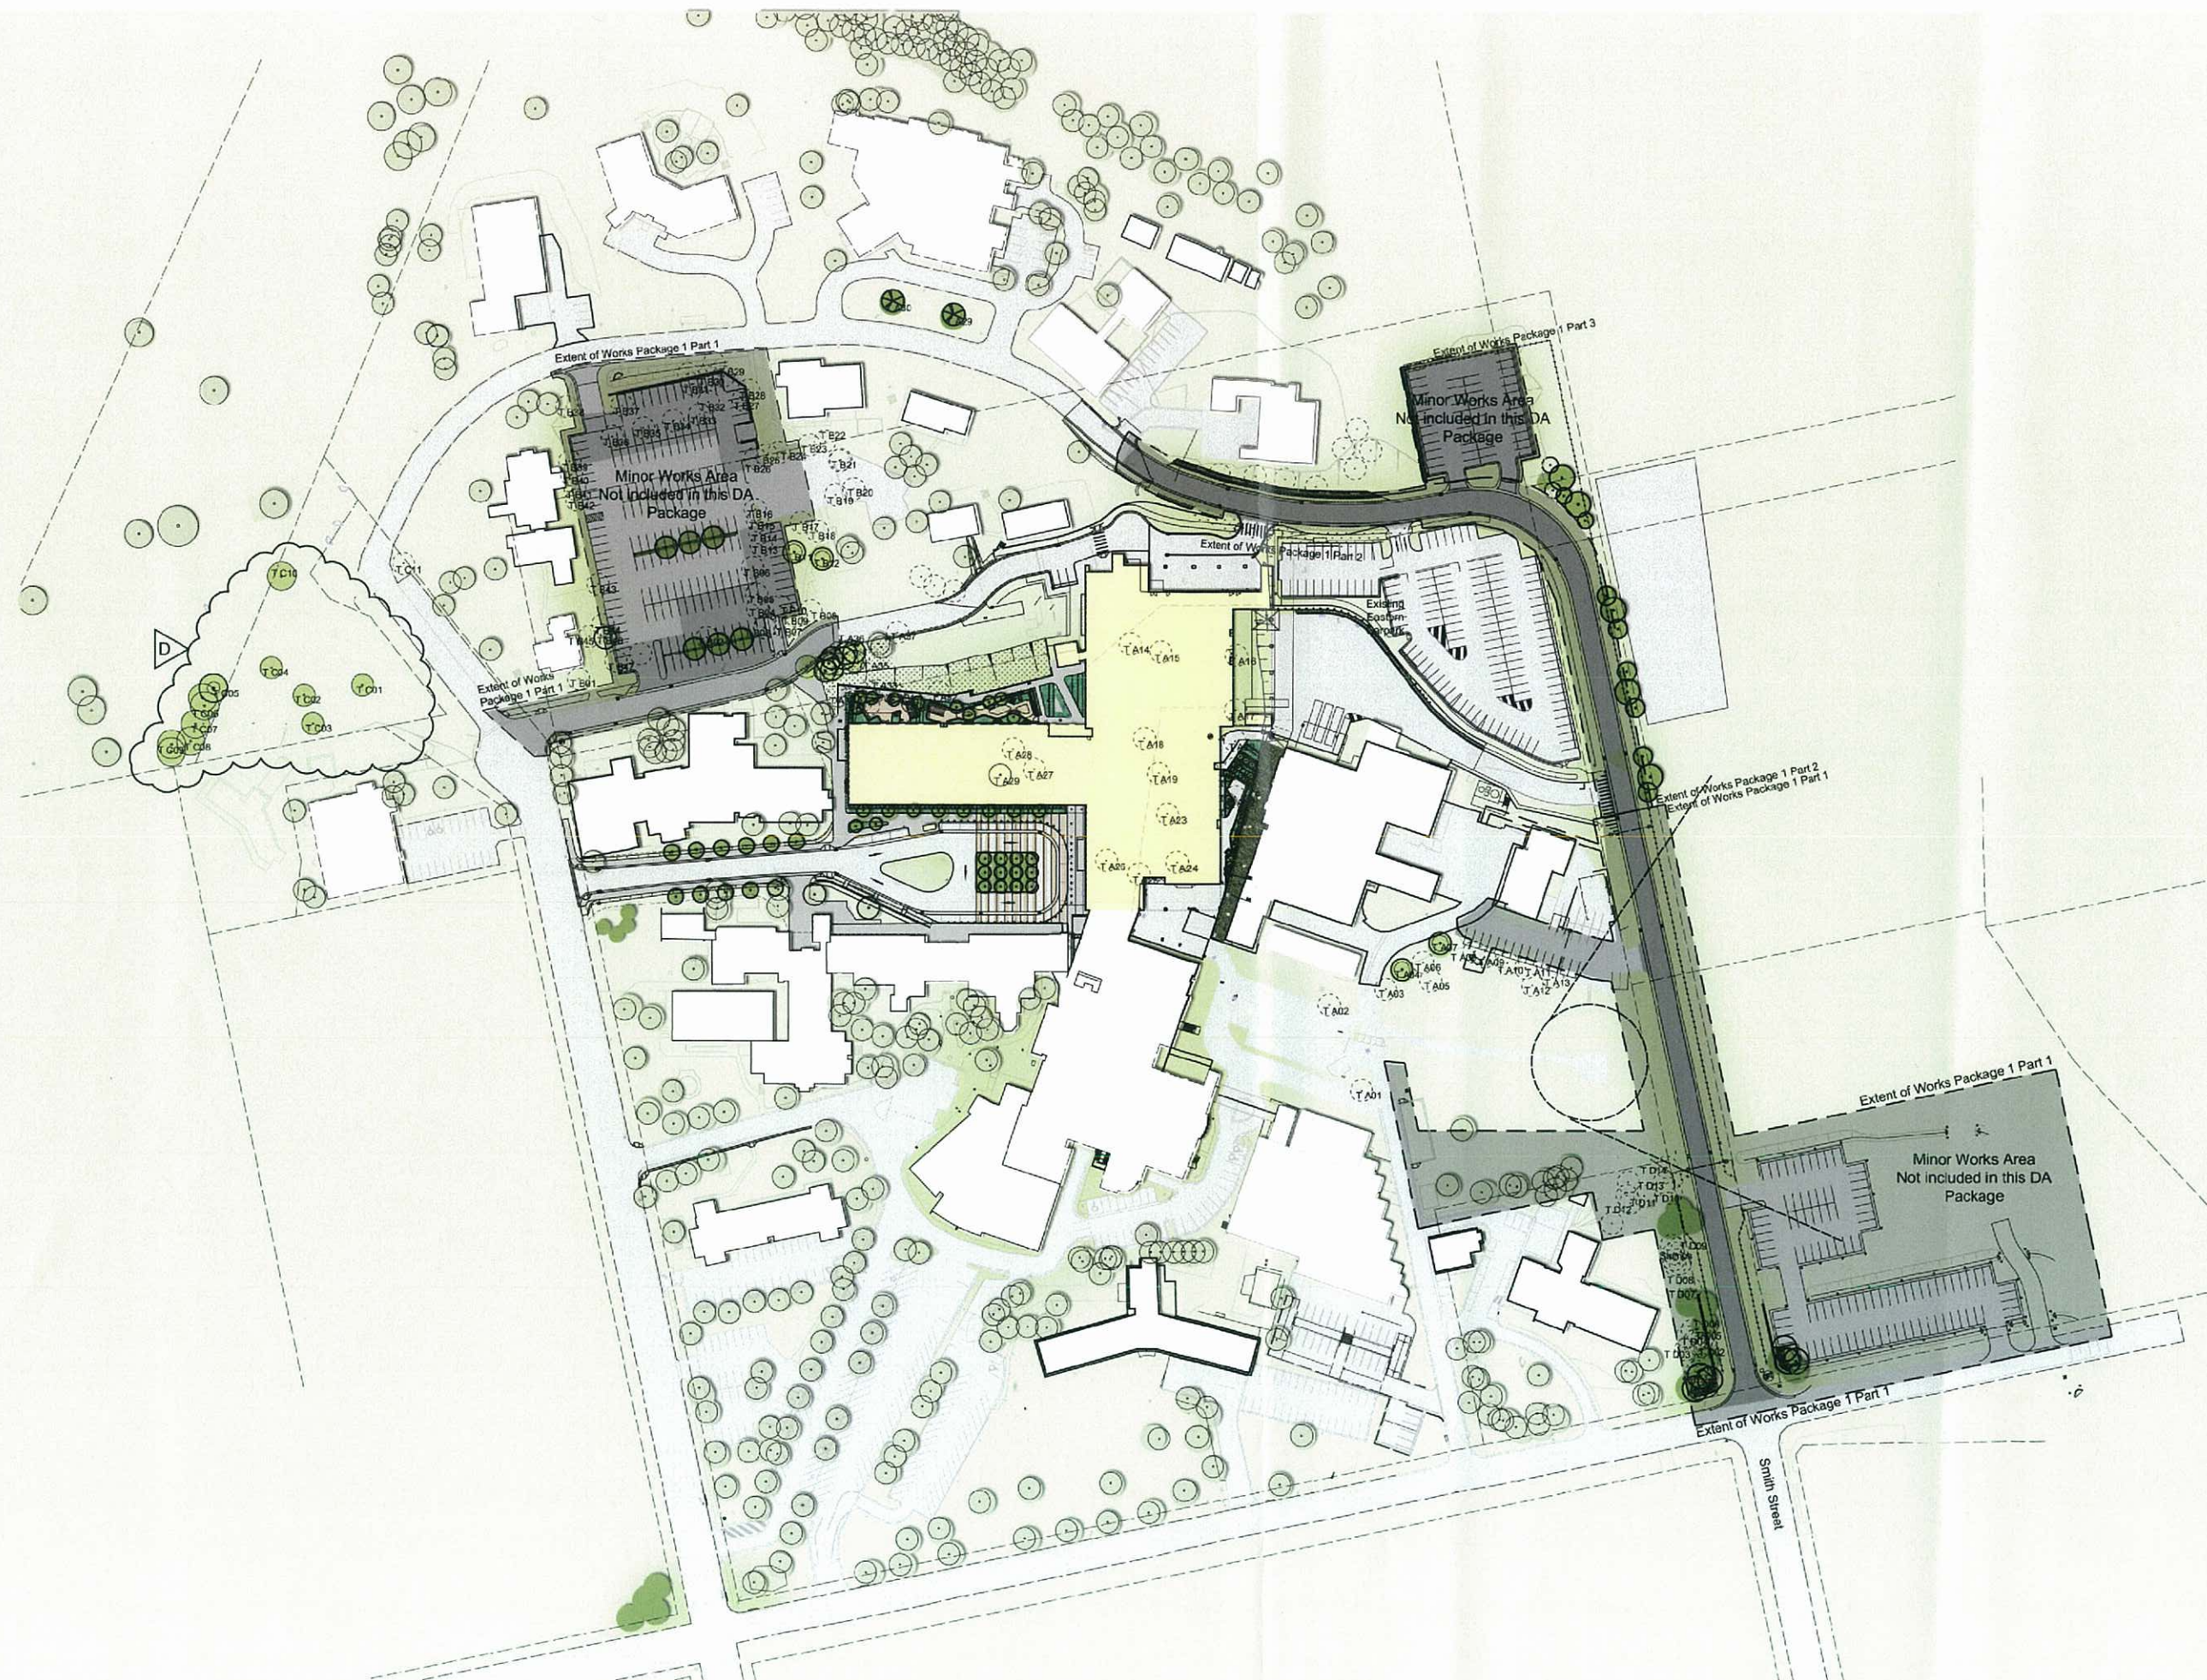



© 2012 Site Image (NSW) Pty Ltd ABN 44 601 262 380 in regard to Site Image NSW Partnership. All rights reserved. This drawing is copyright and shall not be reproduced or copied in any form or by any means (graphic, electronic or mechanical including photocopy) without the written permission of Site Image (NSW) Pty Ltd. Any license, expressed or implied, to use this document for any purpose what so ever is restricted to the terms of the written agreement between Site Image (NSW) Pty Ltd and the instructing party.

The contractor shall check and verify all work on site (including work by others) before commencing the landscape installation. Any discrepancies are to be reported to the Project Manager or Landscape Architect prior to commencing work. Do not scale this drawing. Any required dimensions not shown shall be referred to the Landscape Architect for confirmation.

Issue	Revision Description	Drawn	Check	Date
C	Development Application Amendments	AS	NM	19.07.2013
S	Development Application Amendments	JD	NM	03.07.2013
A	Development Application	JD	NM	04.06.2012

LEGEND

- Property Boundary
- Extent of Minor Works
- Tree to be Removed
Tree number refer MIN-000
- Existing Tree to be Retained
Tree number refer MIN-000
- Existing Tree to be Transplanted
- Grasses and Groundcovers
- Shrubs
- Carpark Swale Planting
- Turf
- Proposed Tree
- Hydromulch dryland grasses
- Retaining Wall refer architects and engineers documentation
- Timber Edge

Key Plan:



Client:
Health Infrastructure NSW

Project:
**Tamworth Rural Referral Hospital
Development Application**

Level: 1, 3-5 Baptist Street
Surrey Hills NSW 2030
Australia
Tel: (61 2) 8332 5600
Fax: (61 2) 8332 5804
Web: www.siteimage.com.au
Site Image (NSW) Pty Ltd
ABN 44 601 262 380



DEVELOPMENT APPLICATION

Drawing Name:
**Landscape Plan
Central Public Carpark**

Scale: 1:200 @ A1
Job Number: SS12-2452
Drawing Number: DA-104
Issue: C