


- LEGEND**
- METAL COMPOSITE PANEL - FEATURE COLOUR
 - METAL COMPOSITE PANEL - ORANGE
 - METAL COMPOSITE PANEL - WHITE
 - METAL COMPOSITE PANEL - GREY
 - METAL COMPOSITE PANEL - DARK ORANGE
 - CLEAR GLASS
 - COLOUR BACK GLASS

FORM EWS F-01A		AMENDMENTS		CLIENT	PROJECT MANAGER	MECHANICAL & ELECTRICAL	HYDRAULIC & FIRE	STRUCTURE & CIVIL	COST MANAGER	ARCHITECT & PRELIMINARY CONSULTANT	DRAWING	DRAWING CHECK	PROJECT	SCALE	AT
DRAWINGS INDEXING SYSTEM THIS PROJECT IS FOR THE FOLLOWING ONLY		AMENDMENTS		 NSW GOVERNMENT	 APP	 MECA MECHANICAL & ELECTRICAL	 Hydra HYDRAULIC & FIRE	 Struct STRUCTURE & CIVIL	 Cost COST MANAGER	 Arch ARCHITECT & PRELIMINARY CONSULTANT	 Draw DRAWING	 Check DRAWING CHECK	PROJECT TAMWORTH HEALTH SERVICE REDEVELOPMENT DEAN STREET, TAMWORTH NSW 2340	SCALE 1:200 MASTER SITE NO	AT A0 SIZE CLIENT REF NO
DRAWINGS INDEXING SYSTEM THIS PROJECT IS FOR THE FOLLOWING ONLY		AMENDMENTS													
DRAWINGS INDEXING SYSTEM THIS PROJECT IS FOR THE FOLLOWING ONLY		AMENDMENTS		DISCIPLINE YEAR LEADER		SIGN OFF DATE		DISCIPLINE YEAR LEADER		SIGN OFF DATE		DISCIPLINE YEAR LEADER		SIGN OFF DATE	
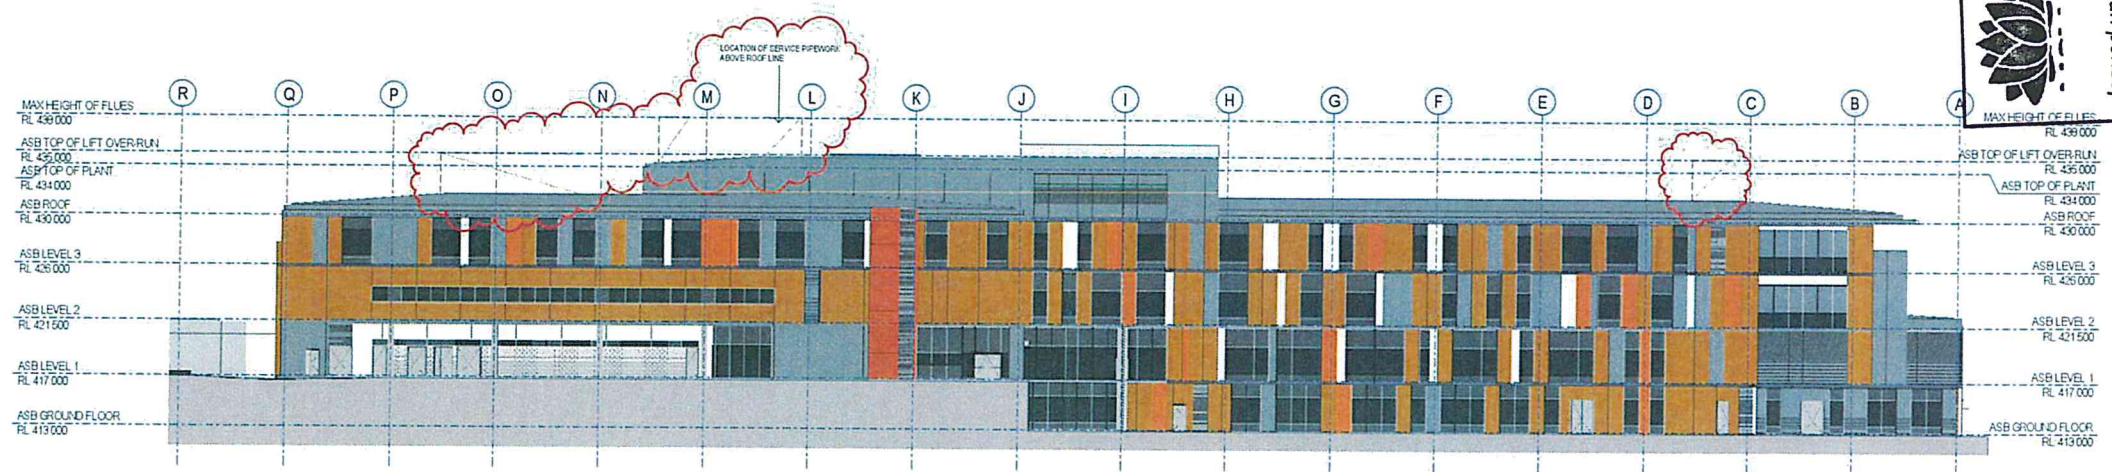

**NSW GOVERNMENT
Planning**

Issued under the Environmental Planning and Assessment Act 1979
Approved Section 96 (1A) (1) (2) Modification Application
No. SSD 5204 WCA1 granted on the 23/9/13
in respect to MP SSD 5204
Signed [Signature]
Sheet No. 2 of 7

LEGEND

- METAL COMPOSITE PANEL - FEATURE COLOUR
- METAL COMPOSITE PANEL - ORANGE
- METAL COMPOSITE PANEL - WHITE
- METAL COMPOSITE PANEL - GREY
- COMPOSITE PANEL - DARK ORANGE
- CLEAR GLASS
- COLOR BACK GLASS

FORM BPS F 01A		CLIENT		PROJECT MANAGER		MECHANICAL & ELECTRICAL		HYDRAULIC & FIRE		STRUCTURE & CIVIL		COST MANAGER		ARCHITECT & PRINCIPAL CONSULTANT		DESIGN		PROJECT		ZONE		SCALE		AT	
DRAWINGS INDEX SYSTEM		AMENDMENTS		Health Infrastructure		APP		STEVENSON WARRING		TTH		Davis Langdon		McConnell Smith & Johnson Pty Ltd		Author		TAMWORTH HEALTH SERVICE REDEVELOPMENT		E		1:200		A0 SIZE	
DRAWING NO. DATE SUBJECT		1 06/05/2012 ISSUED FOR INFORMATION		NSW GOVERNMENT		Consulting Engineers Pty Ltd		Consulting Engineers Pty Ltd		Level 1, 40 Charles Street		Level 21, 401 George Street		20 Rickaba Avenue		Design		DEAN STREET, TAMWORTH NSW 2340		DD		MASTER SITE NO		CLIENT REF NO	
2 14/06/2012 ISSUED FOR INFORMATION		3 12/08/12 ISSUED FOR INFORMATION - FACADE LAYOUT AMENDED - REVISIONS CLOUTIER		STEVENSON WARRING		Consulting Engineers Pty Ltd		Consulting Engineers Pty Ltd		Level 1, 40 Charles Street		Level 21, 401 George Street		20 Rickaba Avenue		McConnell Smith & Johnson Pty Ltd		North Elevation		DRAWING NUMBER		REVISION		SHEET NO	
3 12/08/12 ISSUED FOR INFORMATION - FACADE LAYOUT AMENDED - REVISIONS CLOUTIER		4 11/07/2013 ISSUED FOR INFORMATION - FACADE LAYOUT AMENDED - REVISIONS CLOUTIER		NSW GOVERNMENT		Consulting Engineers Pty Ltd		Consulting Engineers Pty Ltd		Level 1, 40 Charles Street		Level 21, 401 George Street		20 Rickaba Avenue		McConnell Smith & Johnson Pty Ltd		North Elevation		SSD-AR-NZ-00-04112		4		7	

31-Jul-13 12:01:25 PM




Approved Section 96 (1A) (1) (2) Modification Application

in respect to MP SSD S204

Signed.....

Sheet No. 3 of 407

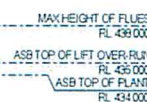

-  METAL COMPOSITE PANEL - FEATURE COLOUR
-  METAL COMPOSITE PANEL - ORANGE
-  METAL COMPOSITE PANEL - WHITE
-  METAL COMPOSITE PANEL - GREY
-  COMPOSITE PANEL - DARK ORANGE
-  CLEAR GLASS
-  COLOUR BACK GLASS

[illegible]



NSW GOVERNMENT
Planning

Issued under the Environmental Planning and Assessment Act 1979


Approved Section 96 (1A) (1) (2) Modification Application

No. 50 5204 14001 granted on the 23/9/13

in respect to MP 520 5204

Signed: [Signature]

Sheet No. 4 of 7

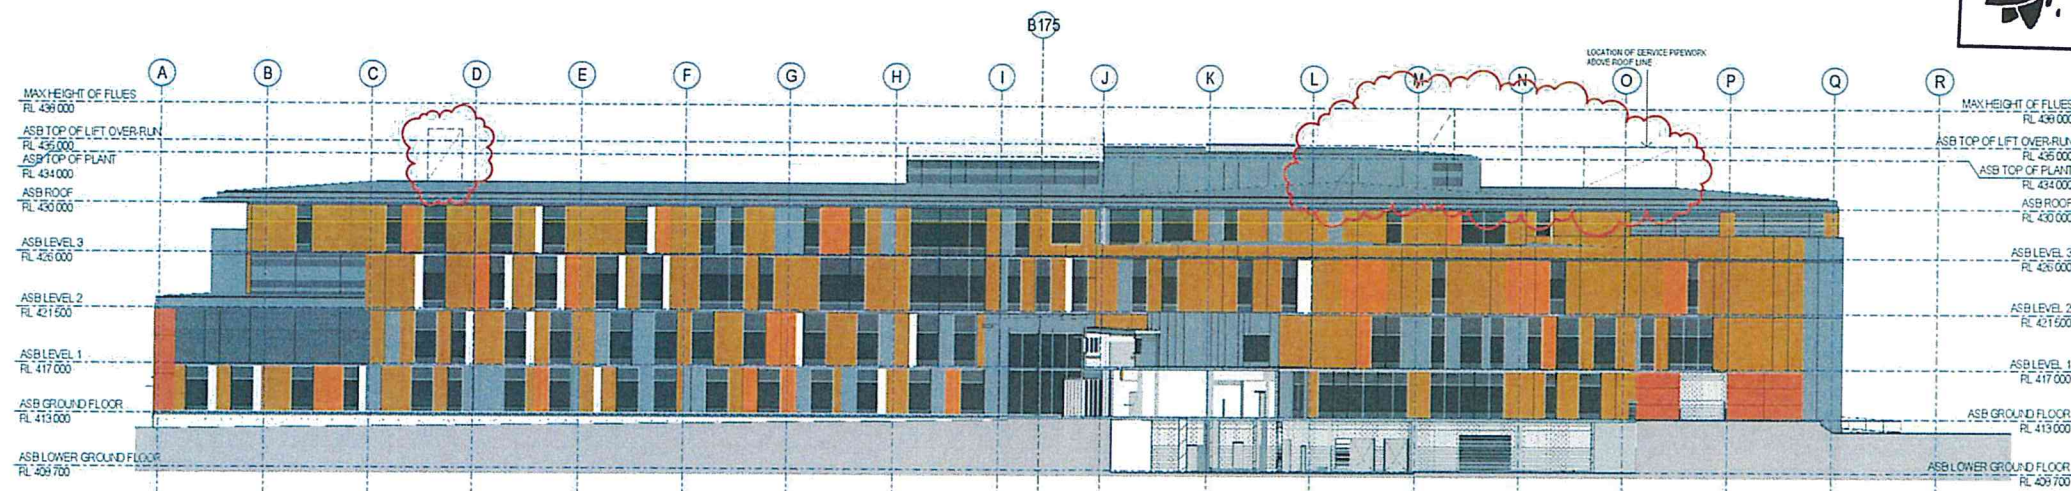

LEGEND

- METAL COMPOSITE PANEL - FEATURE COLOUR
- METAL COMPOSITE PANEL - ORANGE
- METAL COMPOSITE PANEL - WHITE
- METAL COMPOSITE PANEL - GREY
- COMPOSITE PANEL - DARK ORANGE
- CLEAR GLASS
- COLOR BACK GLASS

FORUMS FILE

FORUMS FILE	AMENDMENTS
DRAWINGS BOARDING SYSTEM	
FOR PRODUCT REDUCTION & COST REDUCTION	
1. 16/05/2012	ISSUED FOR INFORMATION
2. 16/05/2012	ISSUED FOR INFORMATION
3. 16/05/2012	ISSUED FOR INFORMATION
4. 16/05/2012	ISSUED FOR INFORMATION
5. 16/05/2012	ISSUED FOR INFORMATION



Health
Infrastructure



MECHANICAL & ELECTRICAL
HYDRAULIC & FIRE
STRUCTURE & CIVIL
COST MANAGER
ARCHITECT & PRINCIPAL CONSULTANT

STEVEN VAN DER
Level 1, 3 Castle Street
Sydney NSW 2000
T +61 2 9512 2200
F +61 2 9512 2201
A/N 11 550 431 432

DAVID LAMBERT
Level 2, 40 George Street
Sydney NSW 2000
T +61 2 9512 2200
F +61 2 9512 2201
A/N 11 550 431 432

DAVID LAMBERT
Level 2, 40 George Street
Sydney NSW 2000
T +61 2 9512 2200
F +61 2 9512 2201
A/N 11 550 431 432


DAVID LAMBERT
Level 2, 40 George Street
Sydney NSW 2000
T +61 2 9512 2200
F +61 2 9512 2201
A/N 11 550 431 432

PROJECT
TAMWORTH HEALTH SERVICE REDEVELOPMENT
DEAN STREET, TAMWORTH NSW 2340
DRAWING NAME
South Elevation

ZONE
E
PHASE
DD

SCALE
1:200
A0 SIZE
DRAWING NUMBER
SSD-AR-NZ-00-04114
REVISION
5
SHEET NO
5


31-JUN-13 12:07:45 PM

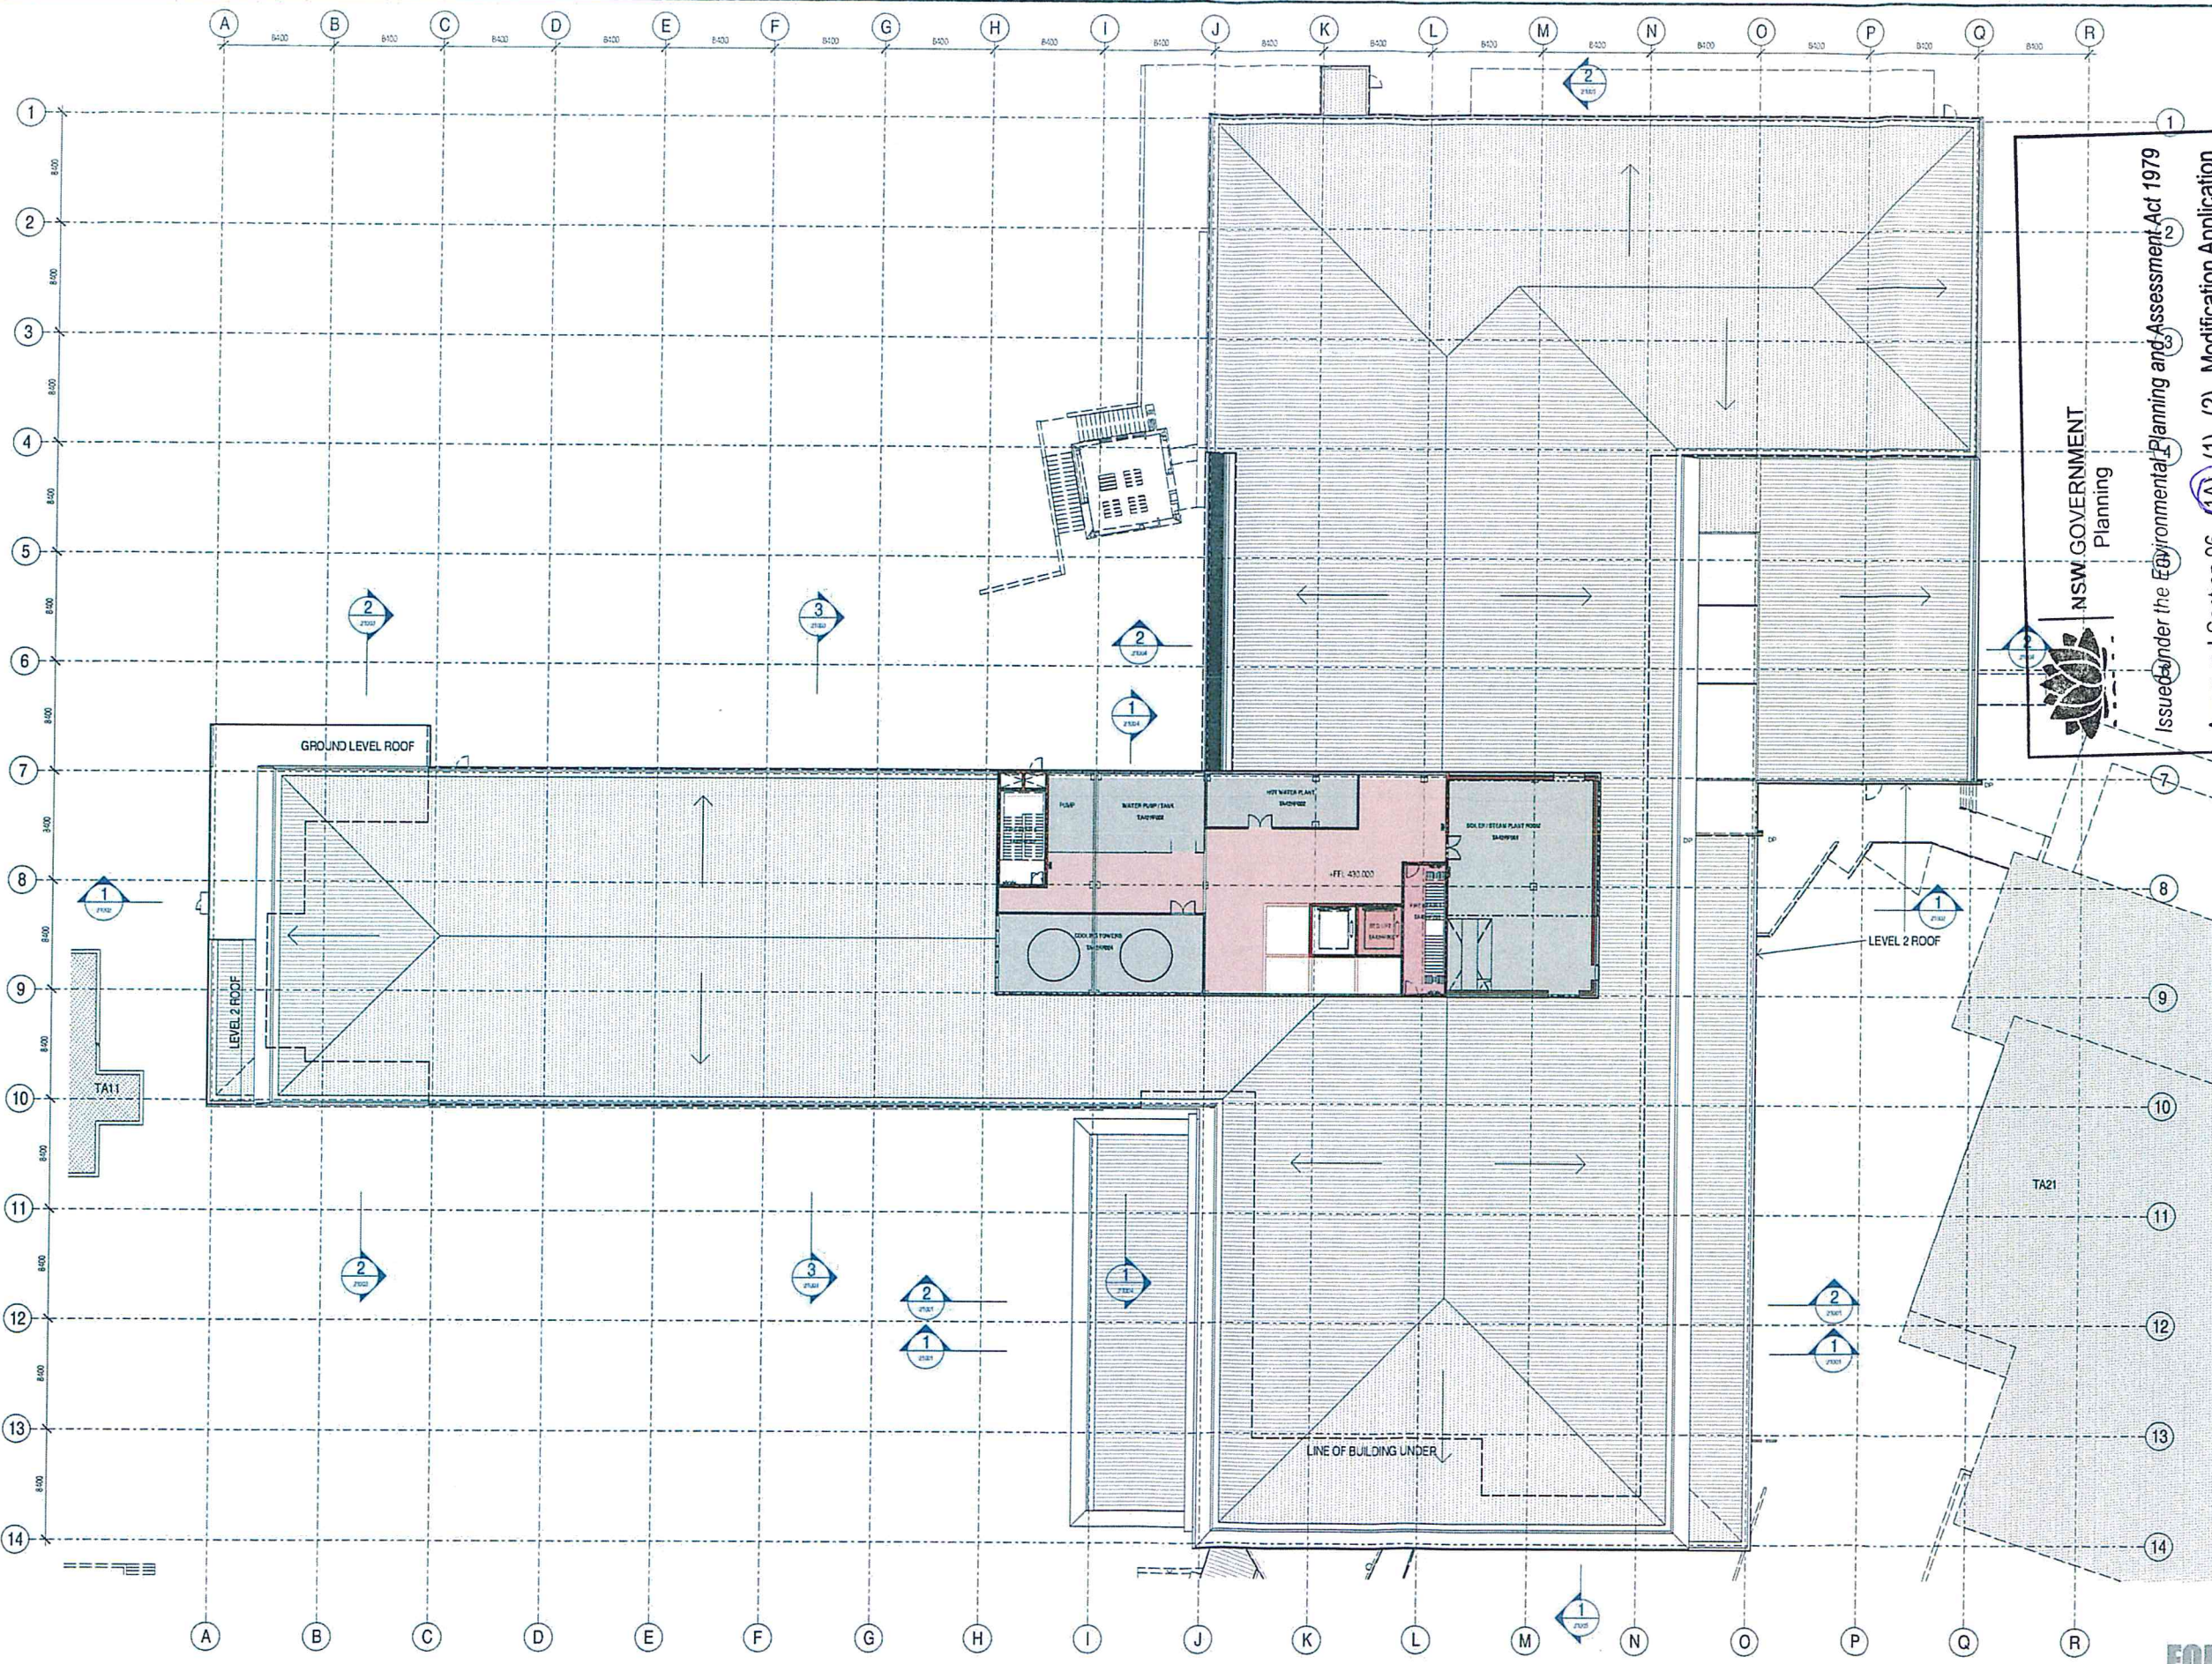

NSW GOVERNMENT
Planning

Issued under the Environmental Planning and Assessment Act 1979
Approved Section 96 (1A) (1) (2) Modification Application
No. 5204 wop 1 granted on the 23/9/13
in respect to MP 5204 5204
Signed: [Signature]
Sheet No. 5 of 7

AMENDMENTS			CLIENT NSW Health Infrastructure PROJECT MANAGER APP		MECHANICAL & ELECTRICAL STEENSEN VARRING Level 8, 9 Castlereagh St SYDNEY NSW 2000 T +61 (0) 2 9527 2200 F +61 (0) 2 9527 2192 ASN	HYDRAULIC & FIRE Donnelly Simpson Cleary Consulting Engineers Pty Ltd 591 H St Rusville NSW 2369 T +612 5415 1177 F +612 5415 8251 ASN 18 053 811 437	STRUCTURE & CIVIL TTW Level 3, 43 Chordas Street St Leonards, Sydney NSW 2055 T +612 9433 2286 F +612 9433 2145 ASN 24 101 643 010	COST MANAGER Davis Langdon Level 21, 470 George Street Sydney NSW 2000 T +612 8934 2222 F +612 8934 0001 ASN	ARCHITECT & PRINCIPAL CONSULTANT McConnell Bath & Johnson Pty Ltd 35 Richards Avenue Sunny Hill NSW 2150 T +612 8353 8800 F +612 9332 2432 ASN 45 000 323 831	DRAWN Author MSJ DISCIPLINE TEAM LEADER AUTHORISED FOR ISSUE	DRAFTING CHECK Checker DESIGN VERIFICATION SIGN OFF DATE 04-02-2013	PROJECT TAMWORTH HEALTH SERVICE REDEVELOPMENT DEAN STREET, TAMWORTH NSW 2340 DRAWING NAME AREA PLAN - ROOF FFL 430.000	ZONE ASB PHASE DD	SCALE 1:200 MASTER SITE No AR-ASB-02006	AT B1 SIZE CLIENT REF No 12 REVISION 12 SHEET No 12	PROJECT [Logo]
-------------------	--	--	---	--	---	---	---	---	--	---	--	---	--	--	--	--------------------------

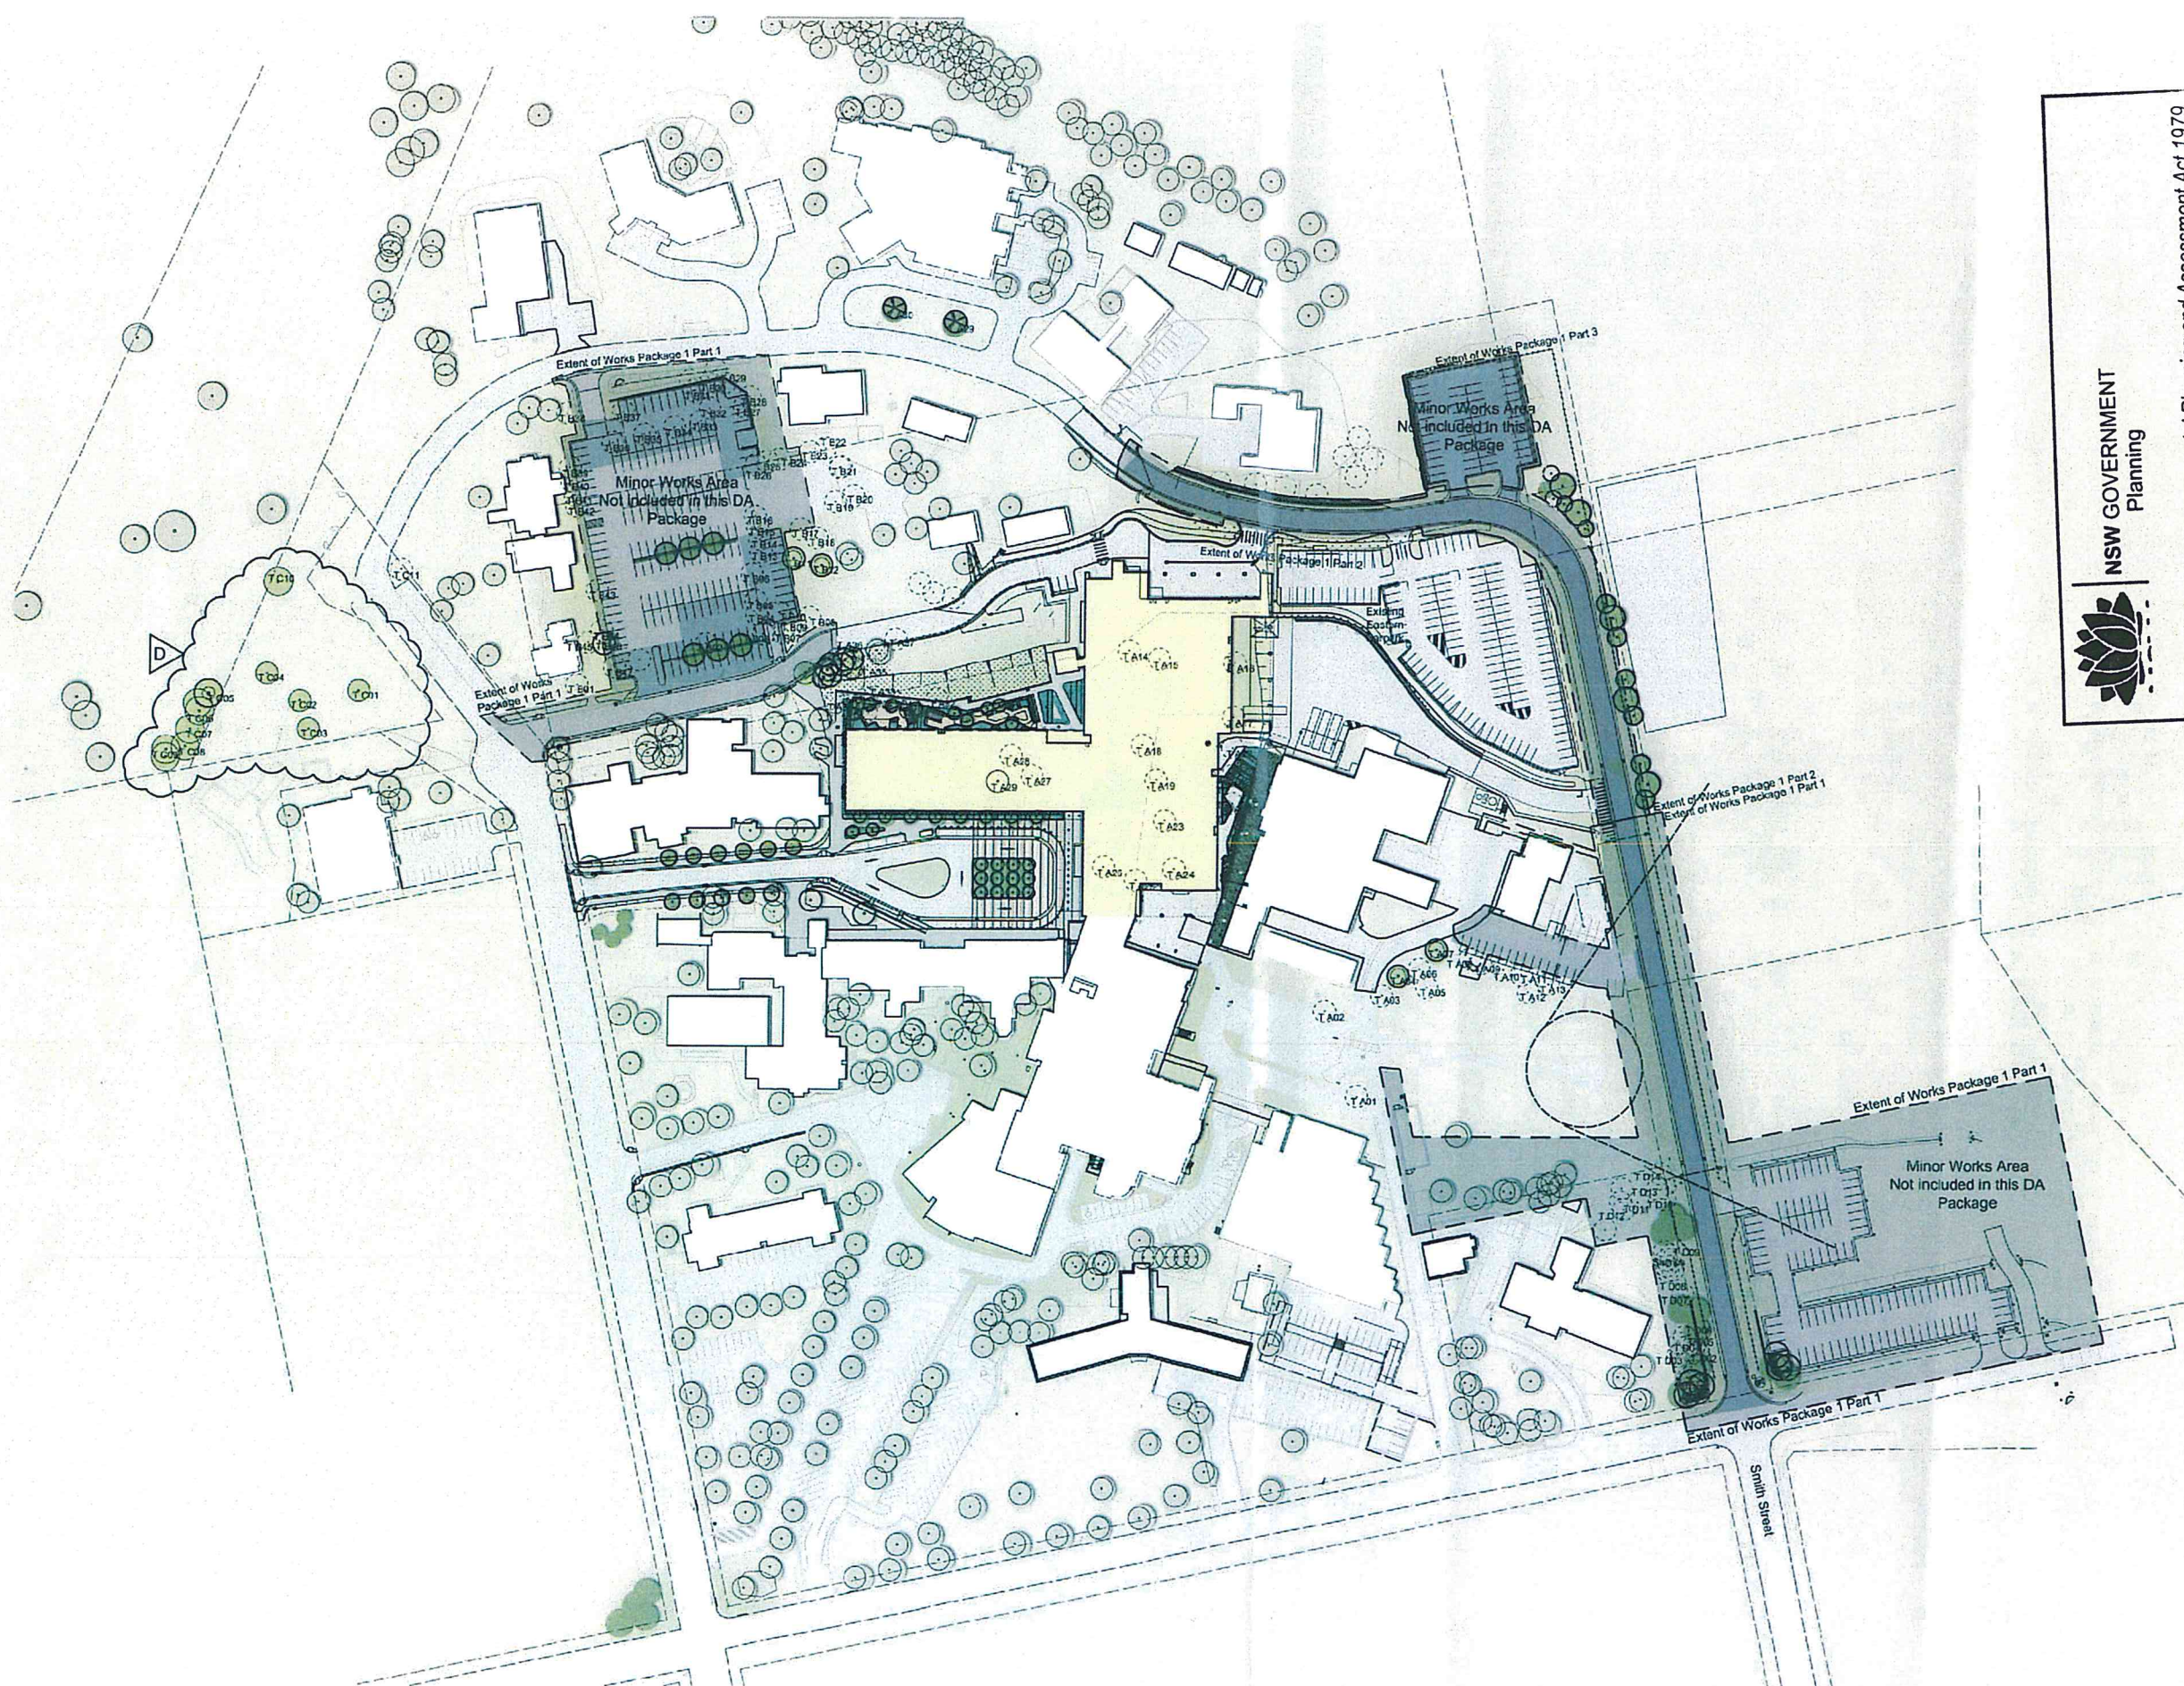

© 2012 Site Image (NSW) Pty Ltd ABN 44 801 262 360 as agent for Site Image NSW Partnership. All rights reserved. This drawing is copyright and shall not be reproduced or copied in any form or by any means (graphic, electronic or mechanical including photocopy) without the written permission of Site Image (NSW) Pty Ltd. Any person who copies or reproduces this drawing for any purpose without the written permission of Site Image (NSW) Pty Ltd shall be liable to the full extent of the law. The contractor shall check and verify all work on site (including work by others) before commencing the landscape installation. Any discrepancies are to be reported to the Project Manager or Landscape Architect prior to commencing work. Do not scale this drawing. Any required dimensions not shown shall be referred to the Landscape Architect for confirmation.

NSW GOVERNMENT
Planning

Issued under the Environmental Planning and Assessment Act 1979

Approved Section 96 (1A) (1) (2) Modification Application

granted on the 23/1/2013

LEGEND

- Transplanted Tree
Tree Number refer NRV 600
- Existing Tree to be Removed
Tree Number refer NRV 600
- Turf
- Hydroseeded Grasses
- Proposed Tree

Client

Health Infrastructure NSW

Project

Tamworth Rural Referral Hospital

Level 1: 3.6 Rapid Street
Sunny Hill NSW 2310
Australia

Tel: (01 2) 8332 5999
Fax: (01 2) 8332 6604
Web: www.siteimage.com.au

Site Image (NSW) Pty Ltd
ABN 44 801 262 360

SITE IMAGE

Landscape Architects

DEVELOPMENT APPLICATION

Drawing Name
Landscape Masterplan

Scale: 1:1000 @ A1

Job Number: SS12-2452

Drawing Number: DA-101

Issue: 1

