

ISSUE	DATE	FOR
1	23-08-2013	TENDER ISSUE FOR REVIEW ONLY
2	08-09-2013	TENDER ISSUE
3	03-10-2013	TENDER ISSUE

NOTE: THIS DRAWING SHALL BE PRINTED AND READ IN COLOUR

CLIENT
NSW Health Infrastructure
PROJECT MANAGER
JOHNSTAFF
PROJECT
KEMPSEY DISTRICT HOSPITAL REDEVELOPMENT - STAGE 1
SKM-527 PROJECT NUMBER
NB11593



TRUE NORTH PROJECT NORTH

GRAPHIC SCALE (mm)
0 500 1000 2000 4000
1:100mm


SCALE
1:500 @ A1 DO NOT SCALE

STATUS
FOR APPROVAL

DRAWING
SITE PLAN - EXISTING & DEMOLITION

5027-SKM-AR-DWG-N1-B102

ISSUE
3

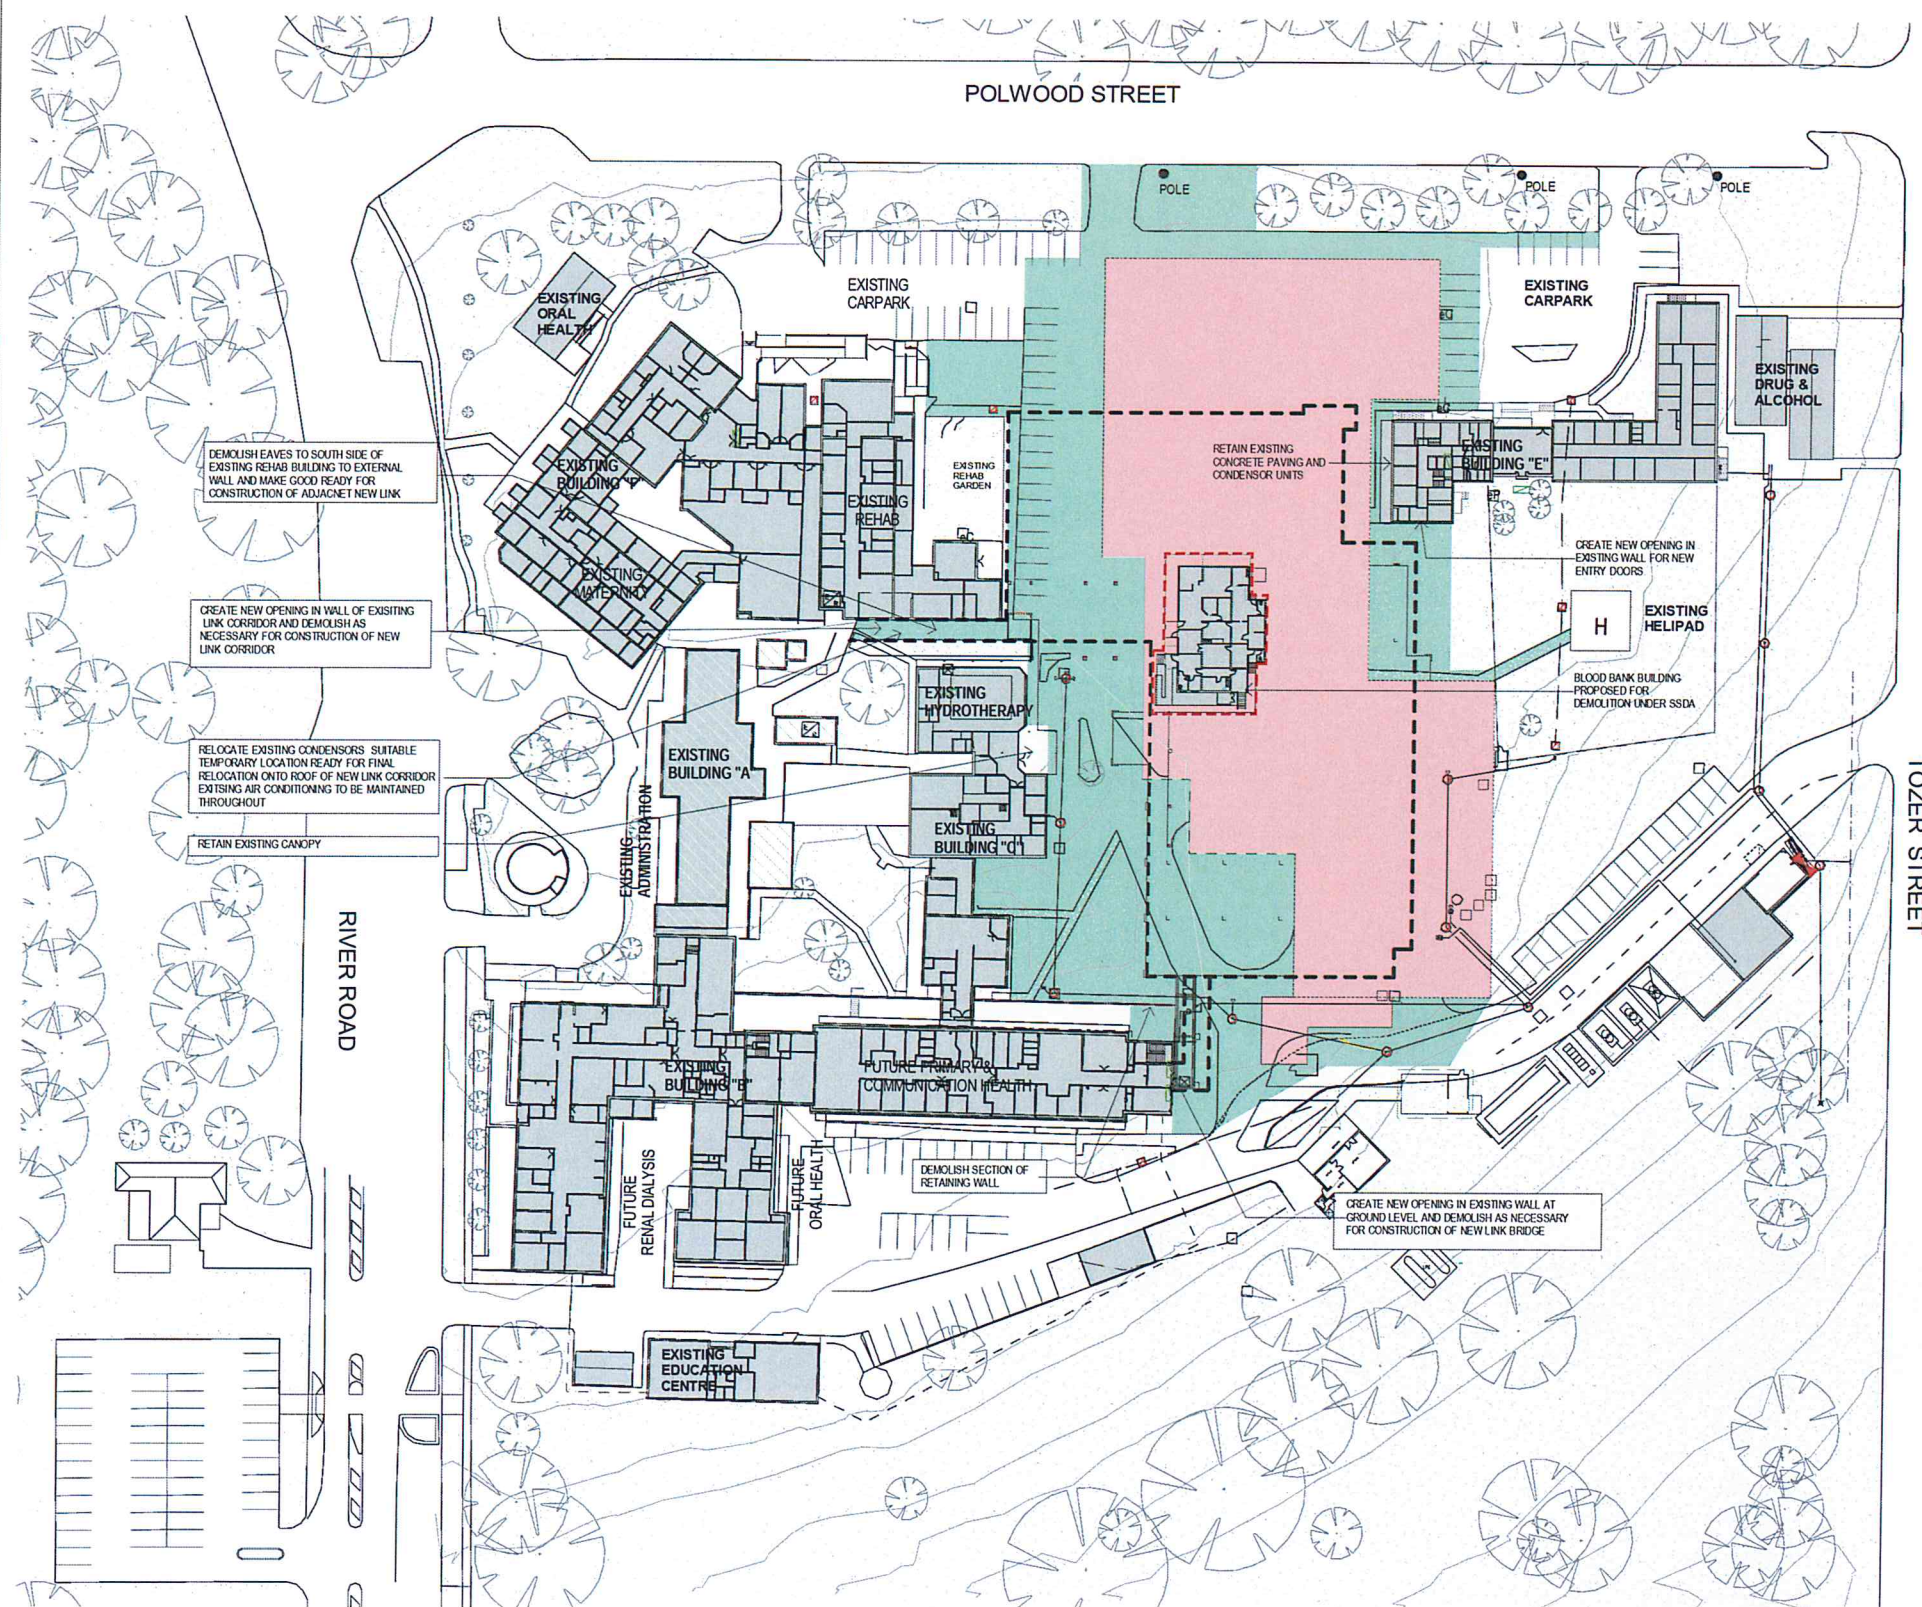

- EXISTING BUILDING (NOT IN SCOPE OF WORKS)
- APPROVED DEMOLITION CARRIED OUT UNDER ISEPP
- PROPOSED DEMOLITION OF EXISTING PAVEMENTS AND SURFACES TO BE CARRIED OUT UNDER SSDA
- NEW HOSPITAL BUILDING OUTLINE

NOTE: THIS PLAN SHOWS THE GENERAL EXTENT OF WORKS. THE FULL SCOPE OF WORKS IS SHOWN ON THE RELEVANT DOCUMENTATION FOR EACH DISCIPLINE

PROPOSED DEMOLITION OF BLOOD BANK BUILDING TO BE CARRIED OUT UNDER SSDA

NSW GOVERNMENT
Planning

Issued under the Environmental Planning and Assessment Act 1979

Approved Application No. **SSD 536**

granted on the **29 JANUARY 2014**

Signed *[Signature]*

Sheet No. **1** of **19**

FOR PLANNING APPROVAL:
INTERNAL LAYOUT IS INDICATIVE AND
SUBJECT TO CHANGE

ISSUE	DATE	FOR
1	11-06-2013	PRELIMINARY ISSUE
2	13-06-2016	PRELIMINARY ISSUE

NOTES: THIS DRAWING SHALL BE PRINTED AND READ IN COLOUR


Signed: *[Signature]*

Sheet No. 2 of 19

CLIENT
NSW Health Infrastructure
 PROJECT MANAGER

JOHNSTAFF
 PROJECT
 KEMPSEY DISTRICT HOSPITAL
 REDEVELOPMENT - STAGE 1

SKM-S2F PROJECT NUMBER
 NB11593

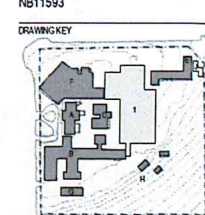

TRUE NORTH PROJECT NORTH


GRAPHIC SCALE (mm)
 0 1500 3000 14000
 1:350mm

SCALE
 1:350 @ A1 DO NOT SCALE

STATUS
FOR APPROVAL
 DRAWING
 DEPARTMENTAL PLAN -
 LOWER GROUND FLOOR

5027-SKM-AR-DWG-
 N1-Y201

ISSUE
 2

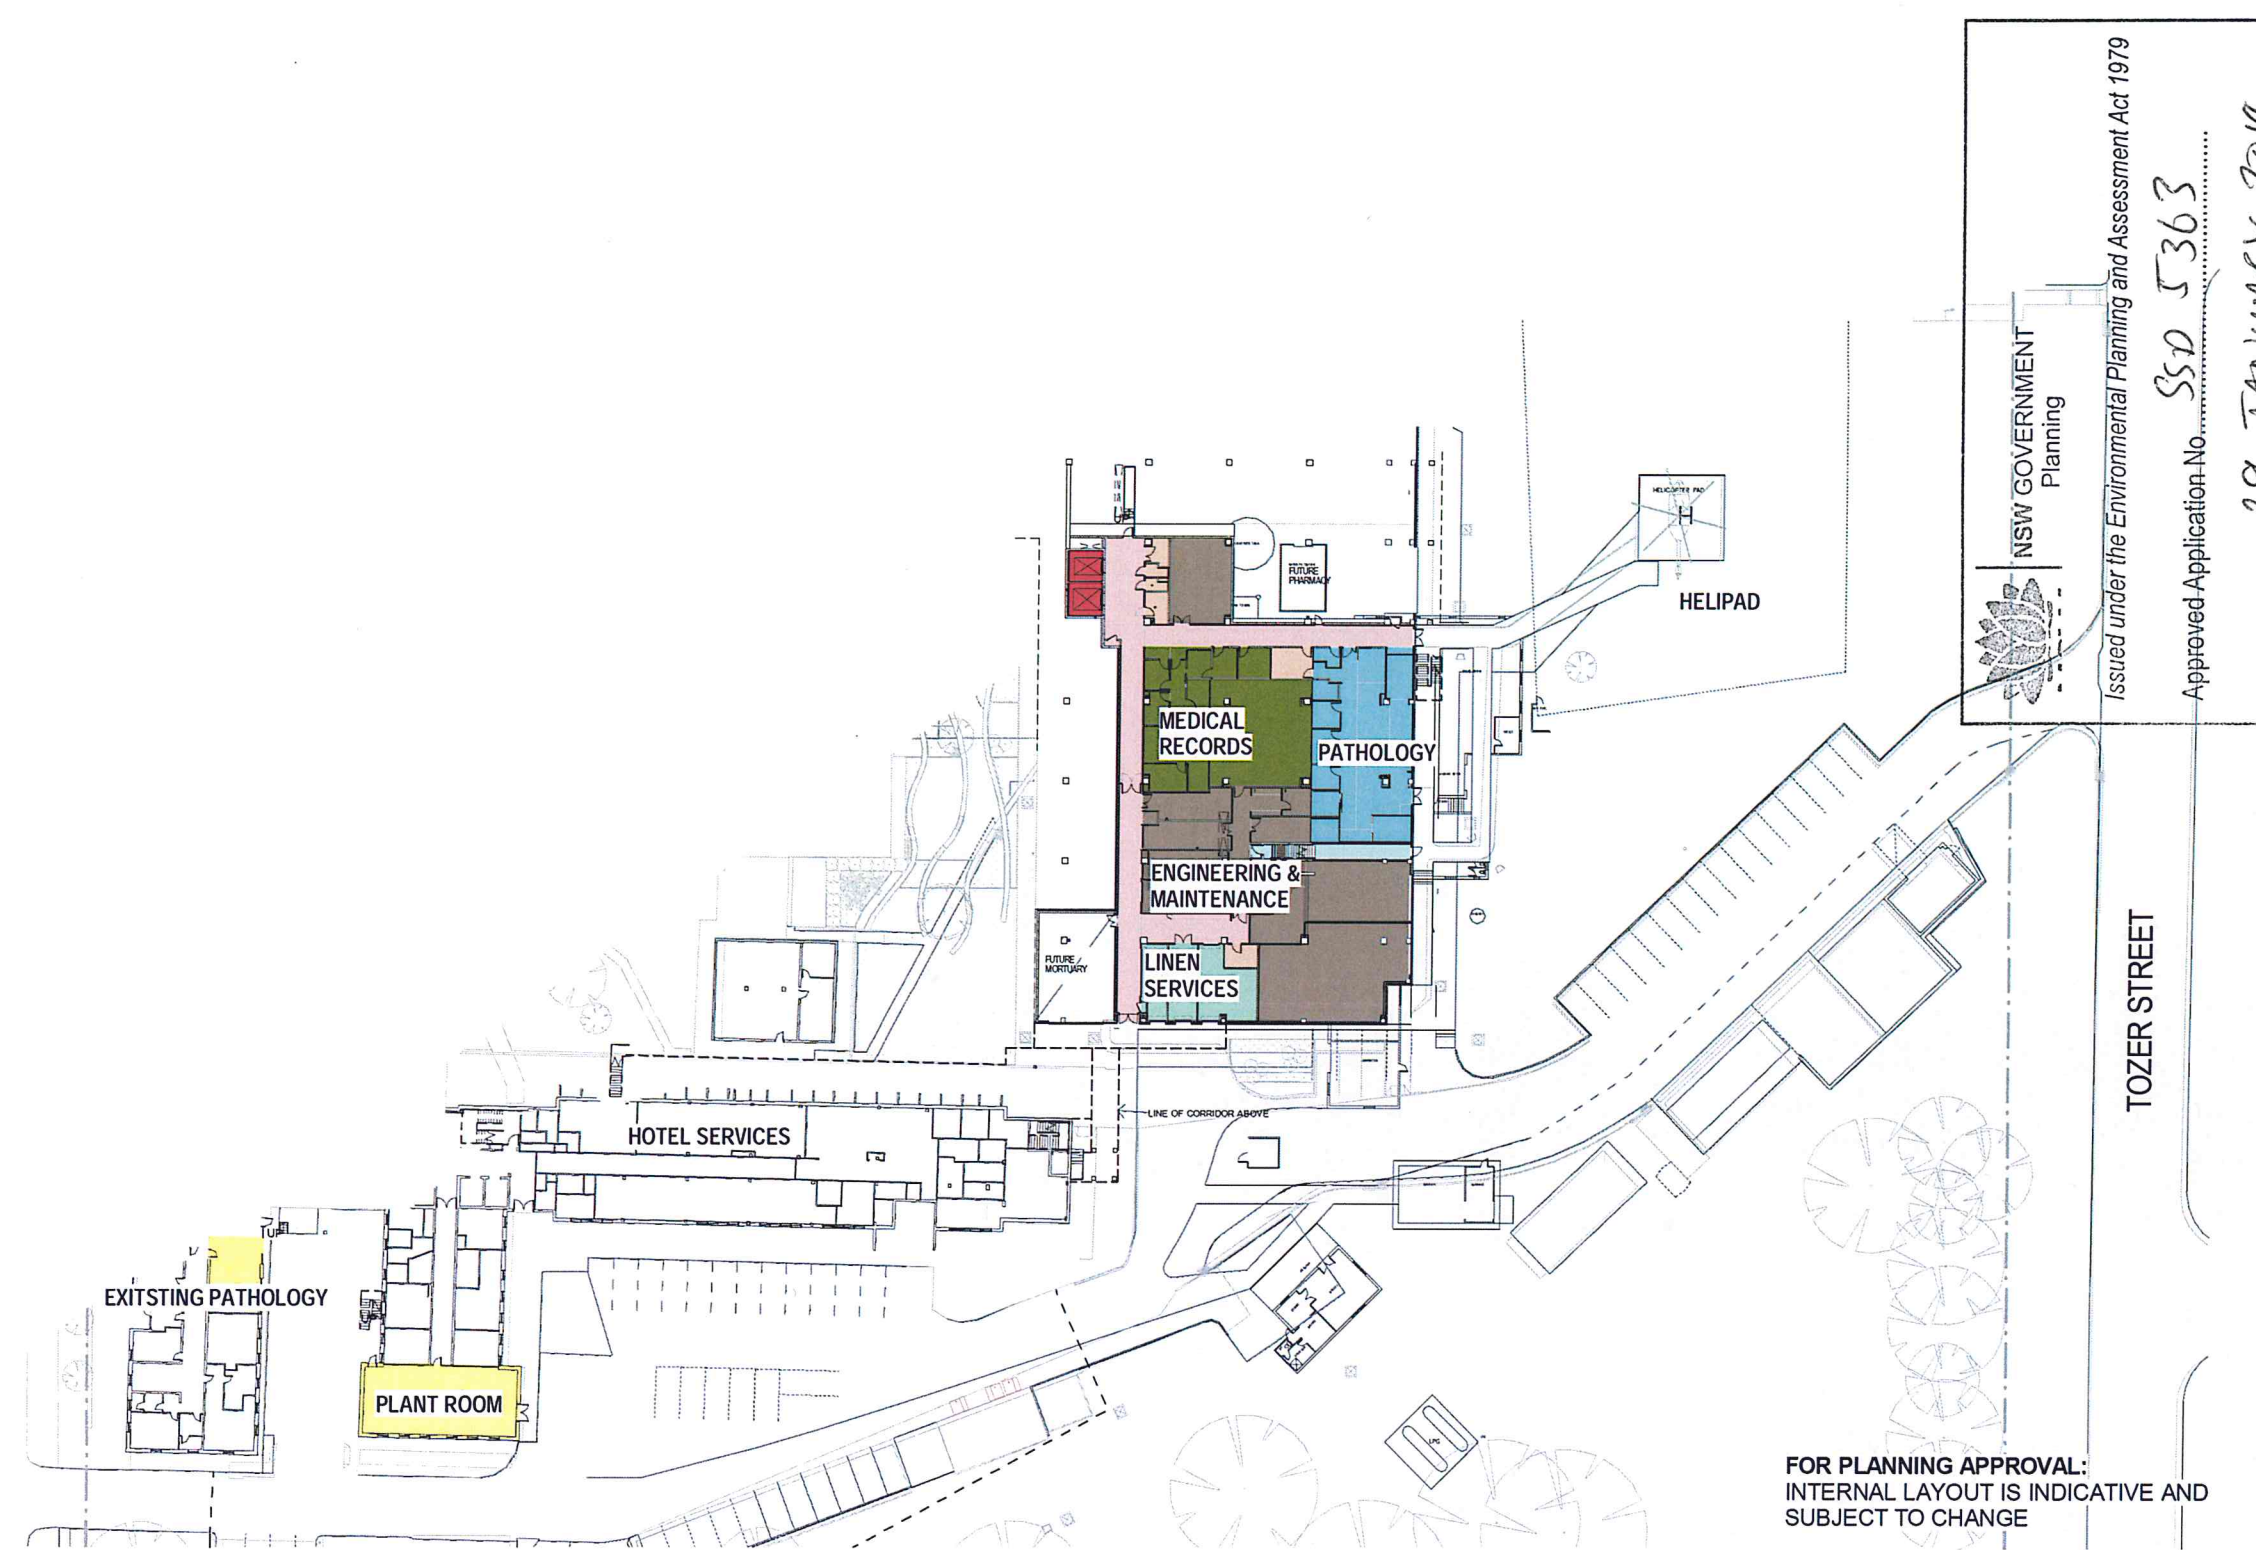

FOR PLANNING APPROVAL:
 INTERNAL LAYOUT IS INDICATIVE AND
 SUBJECT TO CHANGE

ISSUE	DATE	FOR
1	11-06-2013	PRELIMINARY ISSUE
2	13-06-2010	PRELIMINARY ISSUE

22	

[illegible]

1	2	
---	---	---	---	---	---	---	---	---	----	----	-----

11

2/2/20

28

15	1

NOTE: THIS DRAWING SHALL BE
PRINTED AND READ IN COLOUR

2.9.1.

.....

.....

.....don

nted

CLIENT gra



JOHNSTAFF

KEMPSEY DISTRICT HOSPITAL
REDEVELOPMENT - STAGE 1

SKM-S2F PROJECT NUMBER

NB11593

TRUE NORTH PROJECT NORTH

GRAPHIC SCALE (mm)

1.350mm

SCALE

1:350 @ A1 DO NOT SCALE


FOR APPROVAL

DRAWING
DEPARTMENTAL PLAN -

GROUND FLOOR

5027-SKM-AR-DWG-	ISSUE
------------------	-------

N1-Y202	2
---------	---

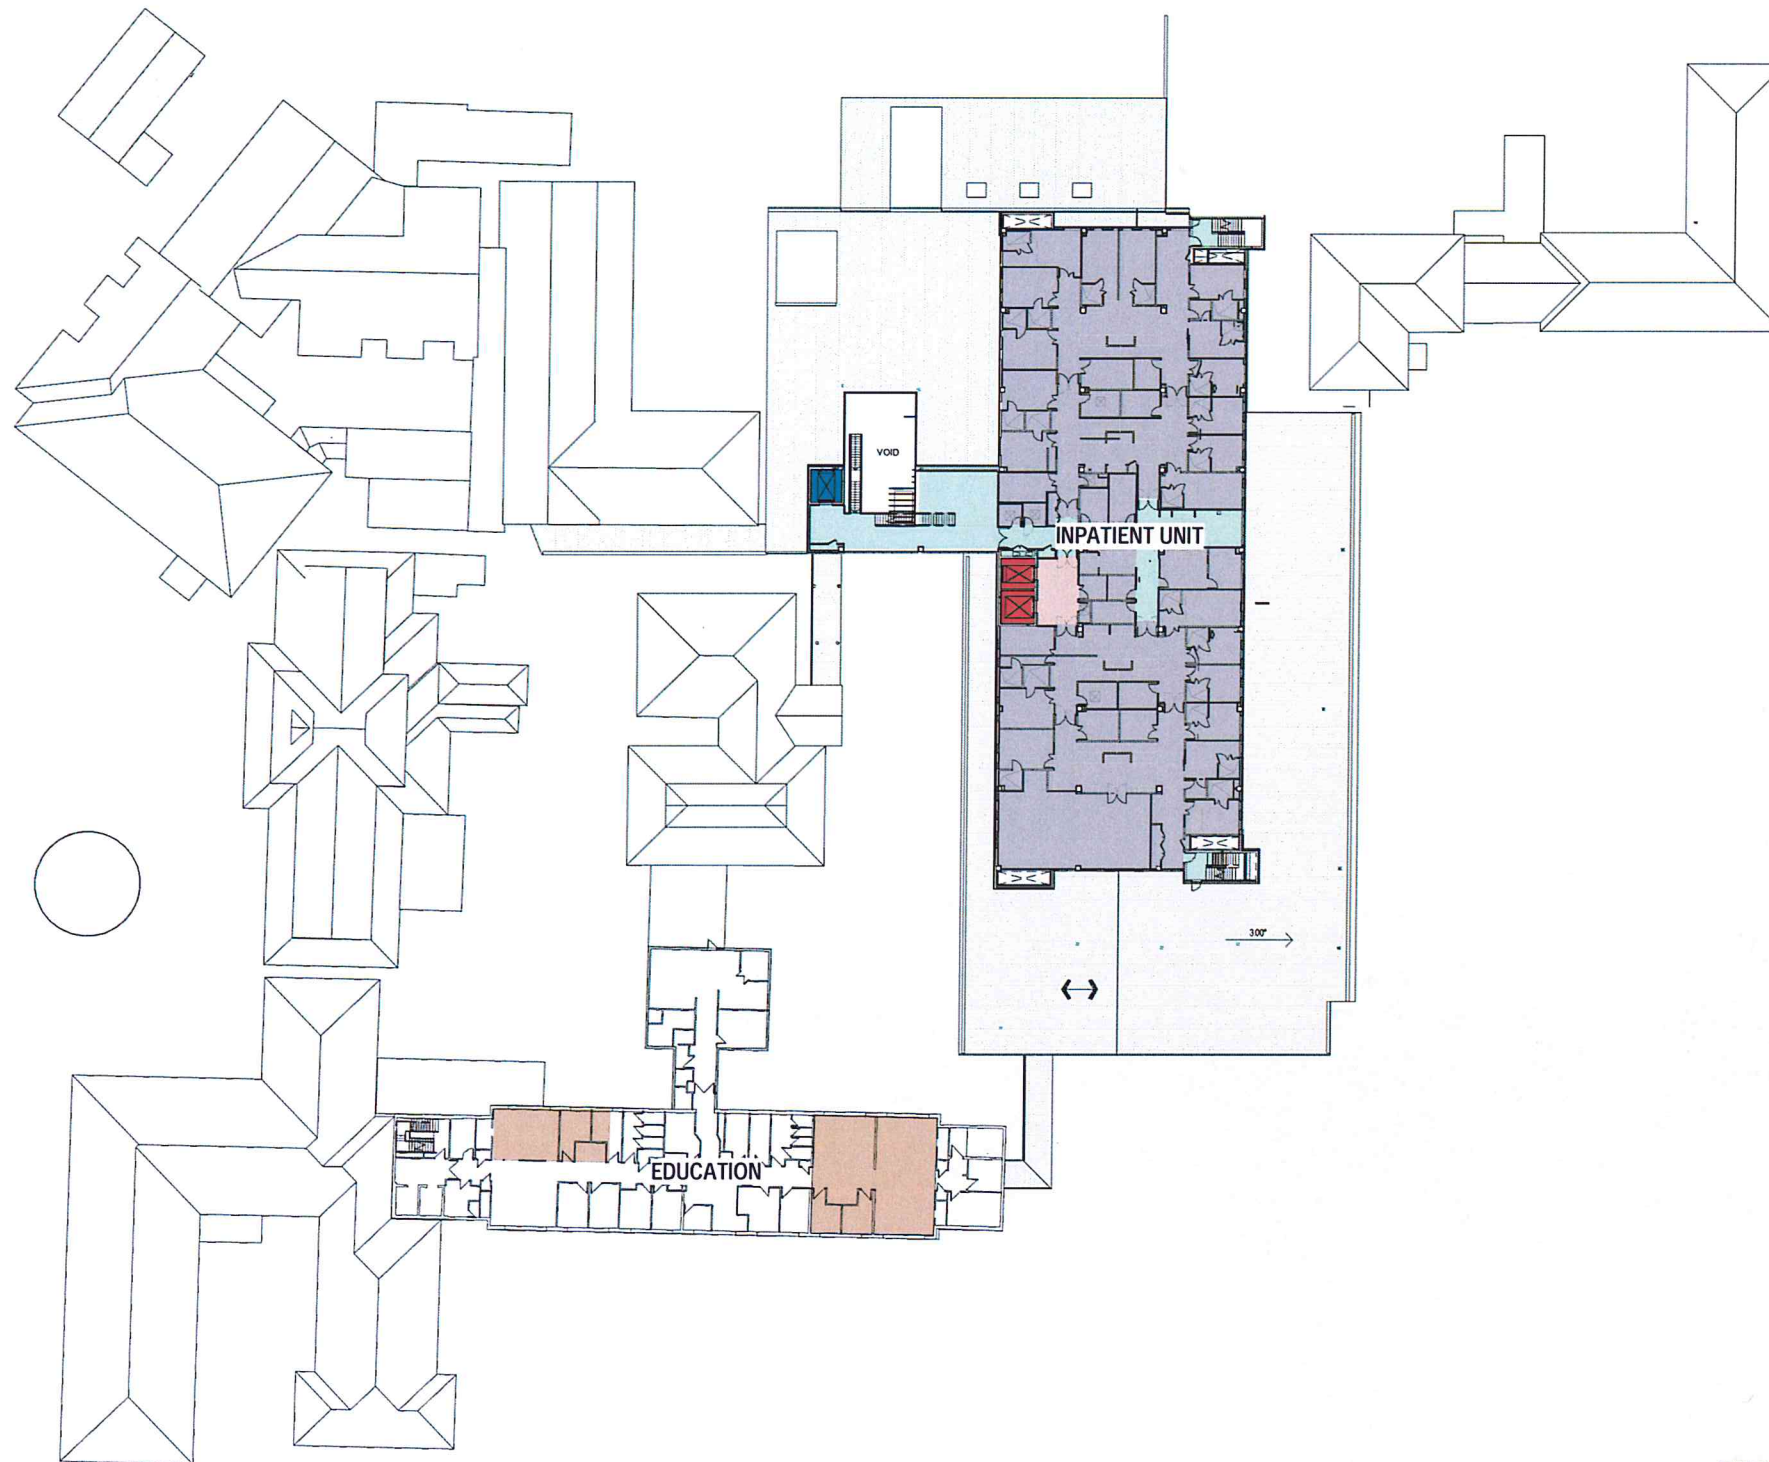

FOR PLANNING APPROVAL:
INTERNAL LAYOUT IS INDICATIVE AND
SUBJECT TO CHANGE

SKM S2F

SKM S2F is part of the Sinclair Knight Merz Group
A/C N. 001 024 095
Sinclair Knight Merz Pty. Ltd.
100 Christie Street
PO Box 164
31 Lancashire, Sydney
NSW 2055
Phone: +61 2 9928 2100
Fax: +61 2 9928 2500
Web: www.skmconsulting.com

COPYRIGHT
The content and information contained in this document are the intellectual property of Sinclair Knight Merz. Use or copying of the document in whole or in part without the written permission of Sinclair Knight Merz constitutes an infringement of copyright.

NOTES
1. DO NOT SCALE DRAWINGS. WRITTEN DIMENSIONS GOVERN.
2. ALL DIMENSIONS ARE IN METRES UNLESS OTHERWISE SPECIFIED.
3. THE DRAWING SHALL BE PRINTED IN COLOUR.
4. THE DRAWING SHALL BE REPRODUCED IN FULL SCALE.
5. CONTRACTS SPECIFICATIONS REPORTS AND DRAWINGS
THIS DRAWING IS AN UNCONTROLLED COPY UNLESS NOTED OTHERWISE

ISSUE	DATE	FOR
1	11-06-2013	PRELIMINARY ISSUE
2	15-06-2013	PRELIMINARY ISSUE

NOTE: THIS DRAWING SHALL BE PRINTED AND READ IN COLOUR

Signed: *[Signature]* of 19
Sheet No. 5



NSW GOVERNMENT
Planning

Issued under the Environmental Planning and Assessment Act 1979


Approved Application No. SSD 5363

granted on the 29 JANUARY 2014

CLIENT
NSW Health Infrastructure
PROJECT MANAGER

JOHNSTAFF
PROJECT
KEMPSEY DISTRICT HOSPITAL
REDEVELOPMENT - STAGE 1

SKM S2F PROJECT NUMBER
NB11593

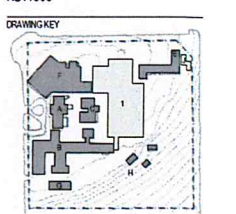

TRUE NORTH PROJECT NORTH

GRAPHIC SCALE (mm)
0 1500 3000 4500
1:350

SCALE
1:350 @ A1 DO NOT SCALE

STATUS
FOR APPROVAL
DRAWING
DEPARTMENTAL PLAN -
LEVEL 01

5027-SKM-AR-DWG-
N1-Y203

ISSUE
2

10/10/2013 1:48:48 PM

ISSUE	DATE	FOR
1	05-05-2013	PRELIMINARY ISSUE
2	11-06-2013	PRELIMINARY ISSUE
3	13-06-2013	PRELIMINARY ISSUE
4	04-07-2013	50% DD ISSUE
5	26-07-2013	PRELIMINARY ISSUE
6	02-08-2013	100% DD BACKGROUND
7	23-08-2013	TENDER ISSUE FOR REVIEW ONLY
8	27-08-2013	TENDER ISSUE FOR REVIEW ONLY
9	08-09-2013	TENDER ISSUE

NSW GOVERNMENT
Planning
Issued under the Environmental Planning and Assessment Act 1979
Approved Application No. S50 5363
granted on the 29 JANUARY 2014
Signed: [Signature]
Sheet No. 7 of 19

CLIENT
NSW Health
Infrastructure
PROJECT MANAGER

JOHNSTAFF
PROJECT
KEMPSEY DISTRICT HOSPITAL
REDEVELOPMENT - STAGE 1

SKM S2F PROJECT NUMBER
NB11593



TRUE NORTH PROJECT NORTH

GRAPHIC SCALE (mm)
0 1250 5000 10000
1:250mm

SCALE

1:250 @ A1 DO NOT SCALE
STATUS

DRAWING
ROOF PLAN

5027-SKM-AR-DWG-
N1-D106
ISSUE
9

ISSUE	DATE	FOR
1	06.07.2013	50% DD ISSUE
2	26.07.2013	PRELIMINARY ISSUE
3	02.08.2013	100% DD ISSUE
4	23.08.2013	TENDER ISSUE FOR REVIEW ONLY
5	27.08.2013	TENDER ISSUE FOR REVIEW ONLY
6	06.09.2013	TENDER ISSUE
7	18.09.2013	TENDER ISSUE

COMMENT: REFER TO FINISHES AND MATERIALS SCHEDULE (5027-SKM-AR-SCH1-V01) FOR ELEVATION TAGS LEGEND

NSW GOVERNMENT
Planning

Issued under the Environmental Planning and Assessment Act 1979


Approved Application No. 550 5363

granted on the 29 JANUARY 2014

Signed: [Signature]

CLIENT: **NSW Health Infrastructure**
PROJECT MANAGER: **JOHN STAFF**
PROJECT: **KEMPSEY DISTRICT HOSPITAL DEVELOPMENT - STAGE 1**
SKM S2F PROJECT NUMBER: **N511593**


Sheet No. 8

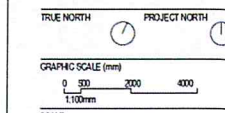

STATUS: **FOR APPROVAL**
DRAWING: **NORTH ELEVATION**

5027-SKM-AR-DWG-N1-E301
ISSUE: 7

FOR PLANNING APPROVAL:
INTERNAL LAYOUT IS INDICATIVE AND
SUBJECT TO CHANGE

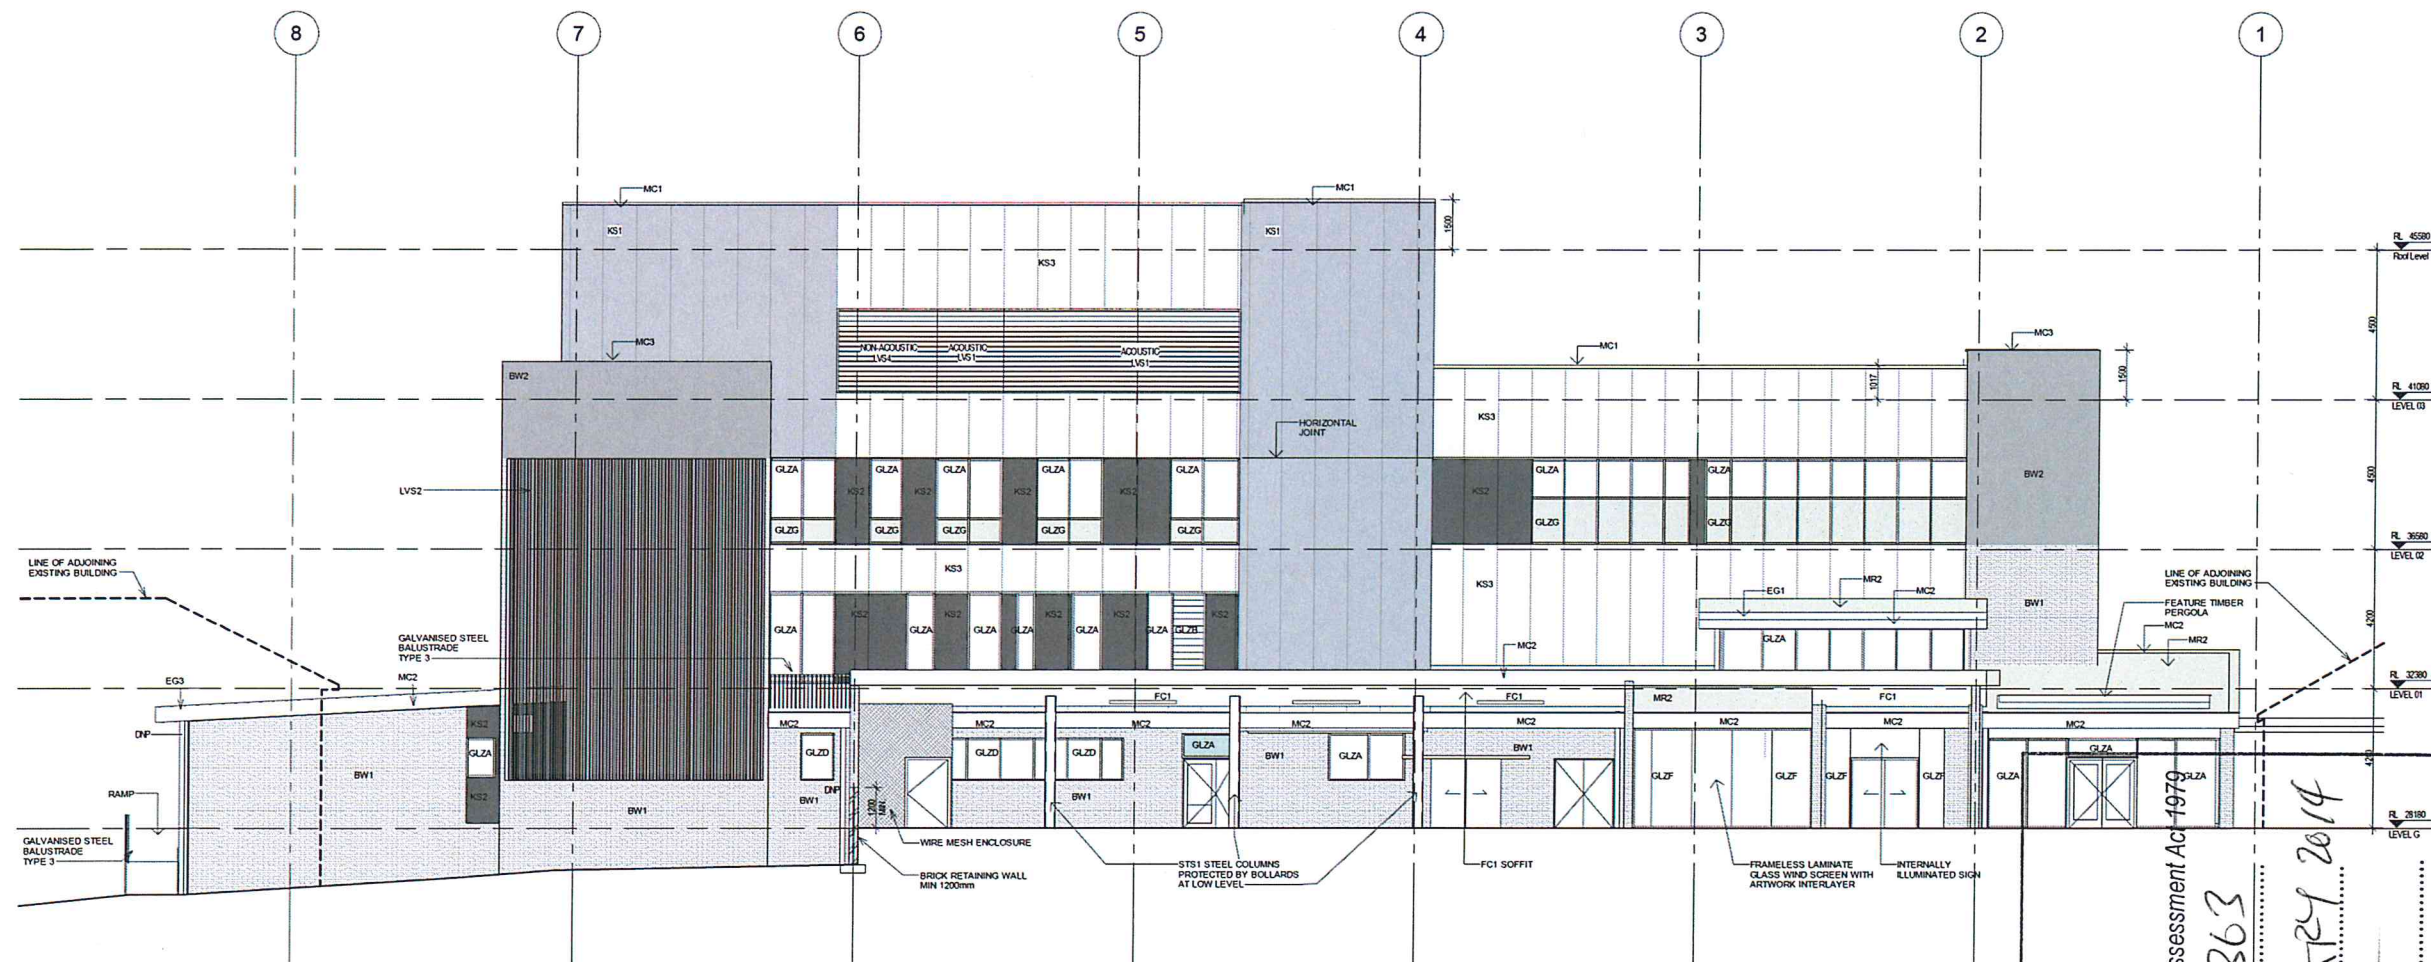

PART 2


PART 2

FOR PLANNING APPROVAL:
INTERNAL LAYOUT IS INDICATIVE AND
SUBJECT TO CHANGE

ISSUE	DATE	FOR
1	04-07-2013	10% TO ISSUE
2	26-07-2013	PRELIMINARY ISSUE
3	02-08-2013	FOR PRELIMINARY BACKGROUN
4	24-08-2013	TENDER ISSUE FOR REVIEW ONLY
5	27-08-2013	TENDER ISSUE FOR REVIEW
6	06-09-2013	TENDER ISSUE
7	19-09-2013	TENDER ISSUE

COMMENT: REFER TO FINISHES AND MATERIALS SCHEDULE FOR FINISHES AND MATERIALS SCHEDULE FOR ELEVATION TAGS LEADING

CLIENT: **NSW Health Infrastructure**
PROJECT MANAGER: **JOHN STAFFE**
PROJECT: **NEWSEY DISTRICT HOSPITAL REDEVELOPMENT STAGE 1**
DRAWING NO: **5027-SKM-AR-DWG-N1-E303**
SHEET NO: **10** OF **19**

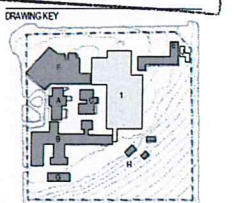


TRUE NORTH
PROJECT NORTH
GRAPHIC SCALE (mm)
0 500 1000 2000 4000
SCALE
1:100 @ A1 DO NOT SCALE

STATUS
FOR APPROVAL
DRAWING
EAST ELEVATION

5027-SKM-AR-DWG-N1-E303
ISSUE
7

19/09/2013 1:43:05 PM

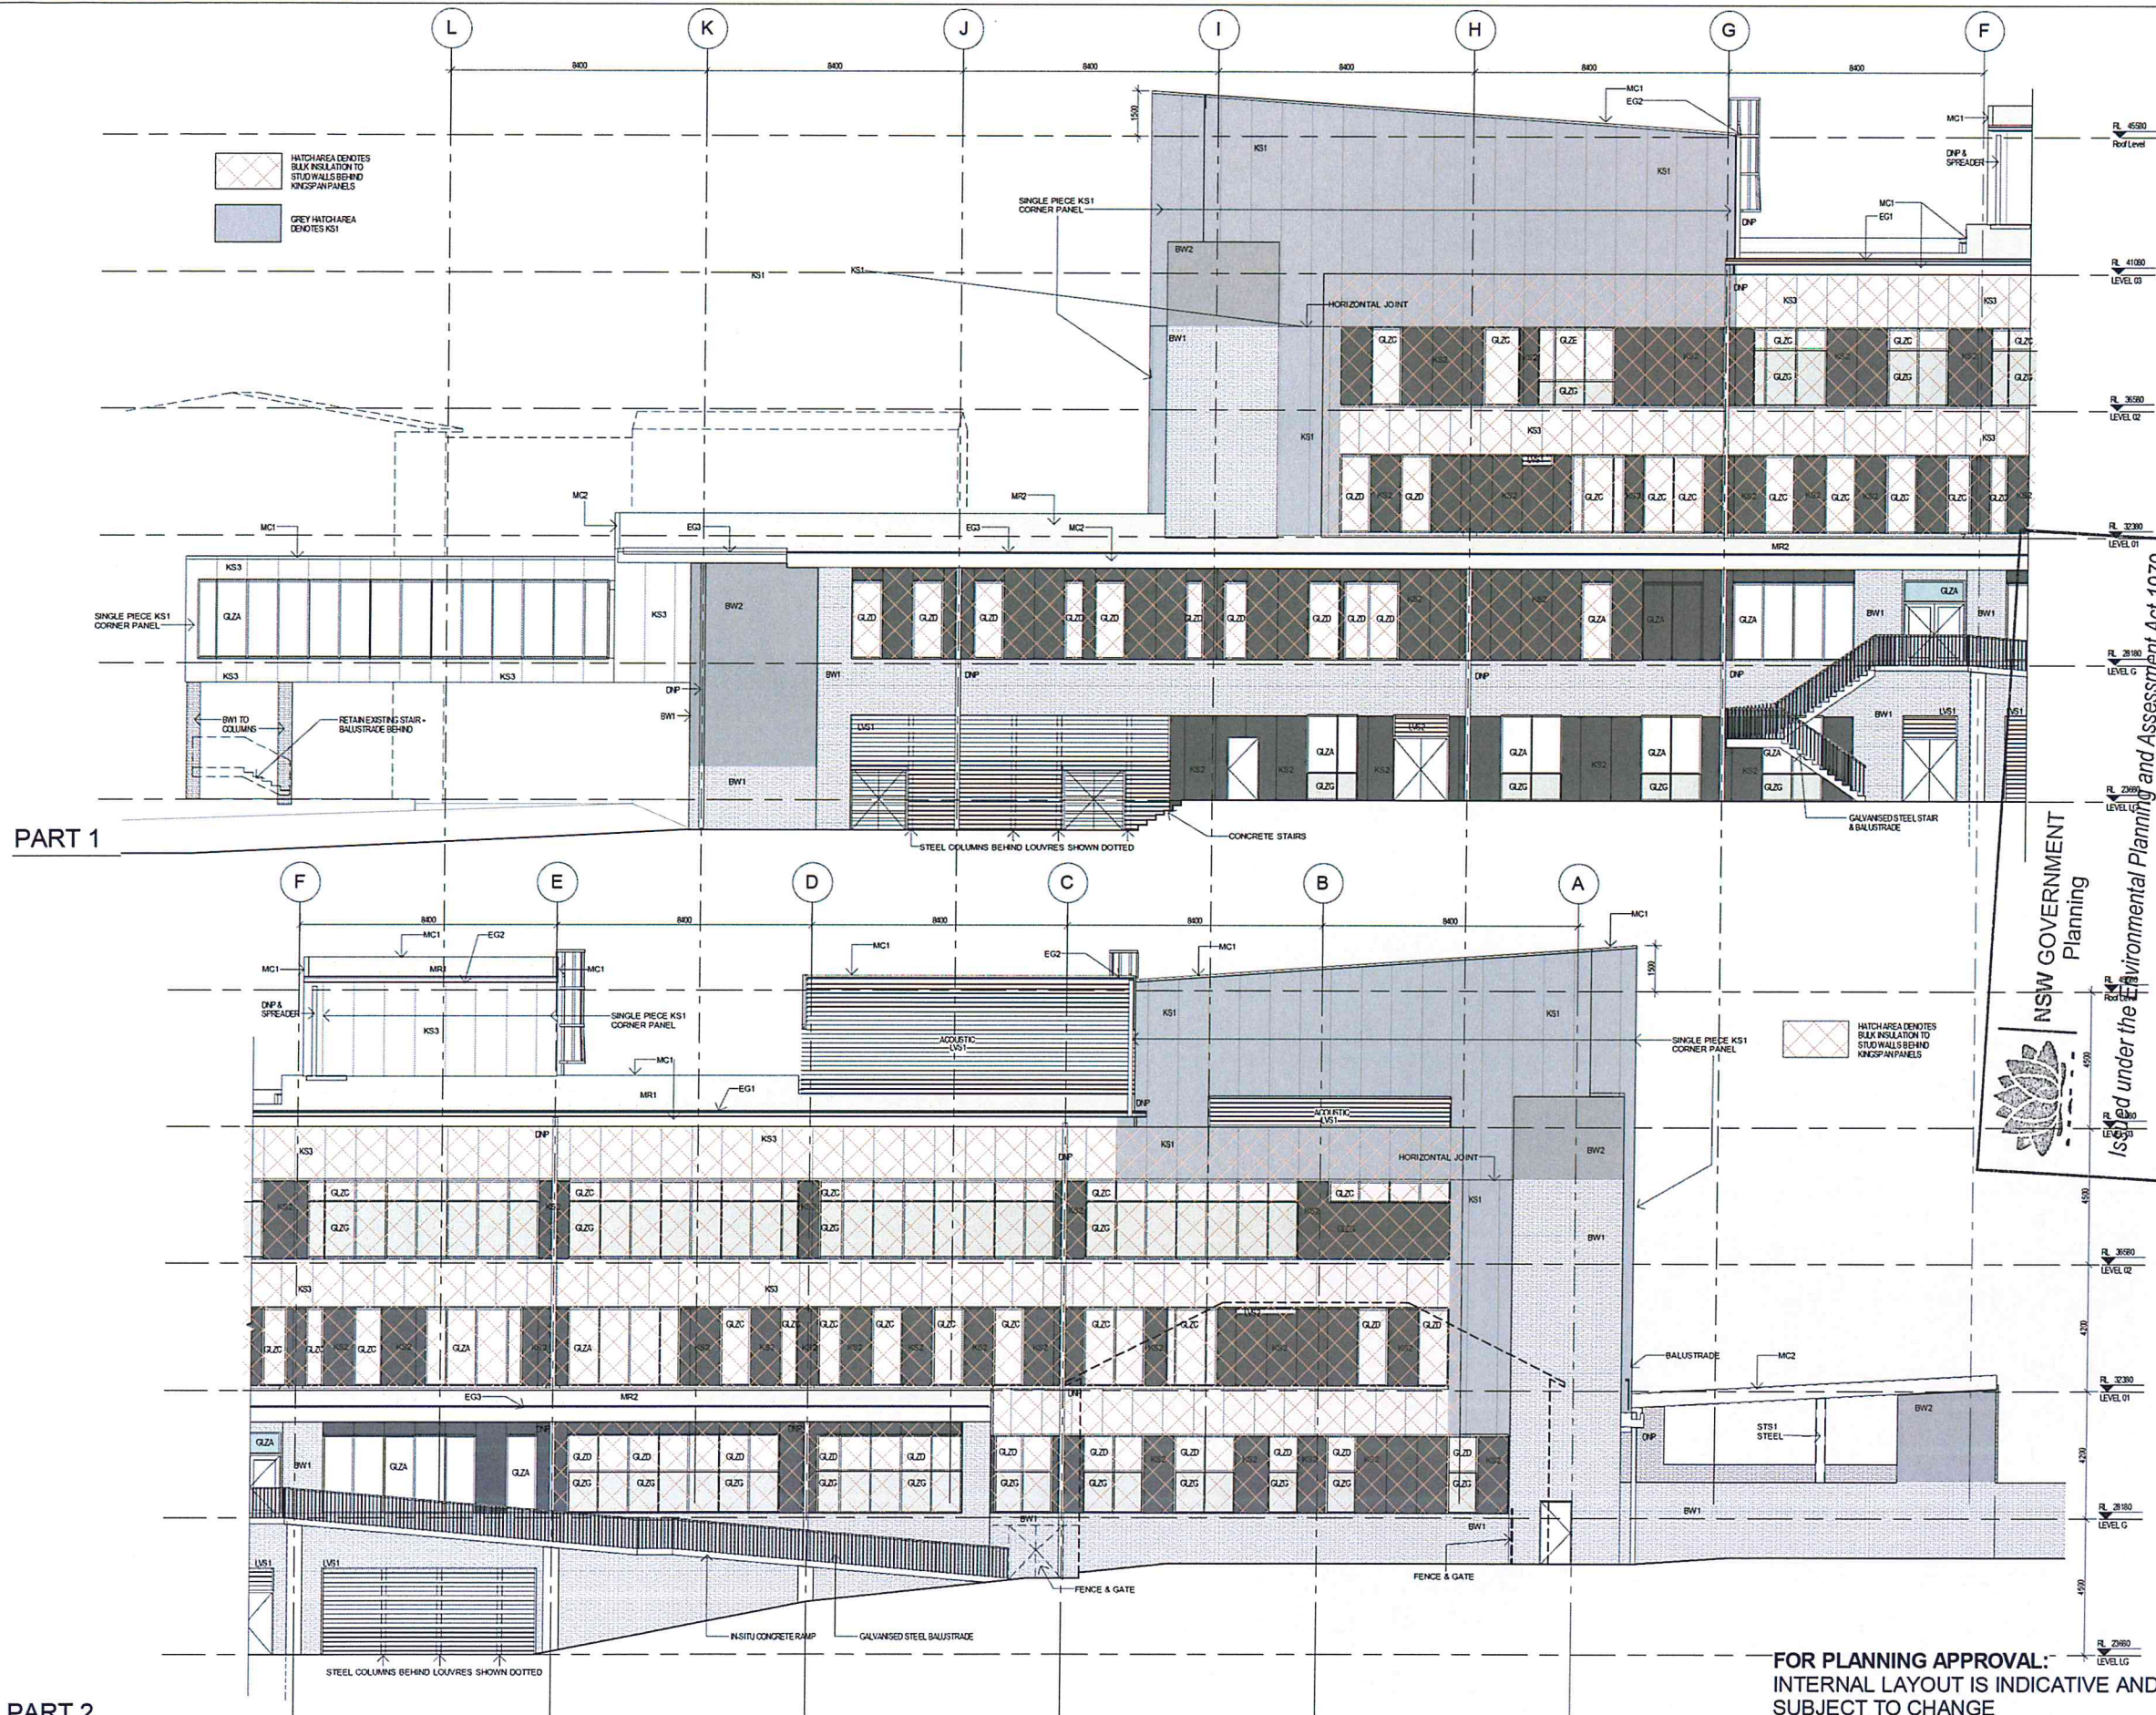


PART 2

FOR PLANNING APPROVAL:
INTERNAL LAYOUT IS INDICATIVE AND
SUBJECT TO CHANGE

ISSUE	DATE	FOR
1	06-07-2013	50% EXPOSURE
2	26-07-2013	PRELIMINARY ISSUE
3	08-08-2013	DO PROCEED BACKGROUND
4	23-08-2013	TENDER ISSUE FOR REVIEW ONLY
5	27-08-2013	TENDER ISSUE FOR REVIEW
6	08-09-2013	TENDER ISSUE
7	19-09-2013	TENDER ISSUE

COMMENT: REFER TO FINISHES AND MATERIALS SCHEDULE (5027-SKM-AR-SCH-FIN-MAT) FOR ELEVATION TAGS LEGEND


Signed: *[Signature]*
Sheet No. 11 of 19

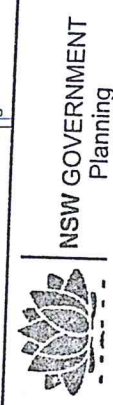


Issued under the Environmental Planning and Assessment Act 1979

Approved Application No. 550 5363

granted on the 29 JANUARY 2014

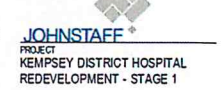

SKM S2F PROJECT NUMBER
NB11593

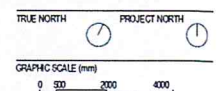


GRAPHIC SCALE (mm)
0 300 600 1200

SCALE
1:100 @ A1 DO NOT SCALE


STATUS
DRAWING
FOR APPROVAL
WEST ELEVATION

5027-SKM-AR-DWG-N1-E304

19/10/2013 14:12 PM

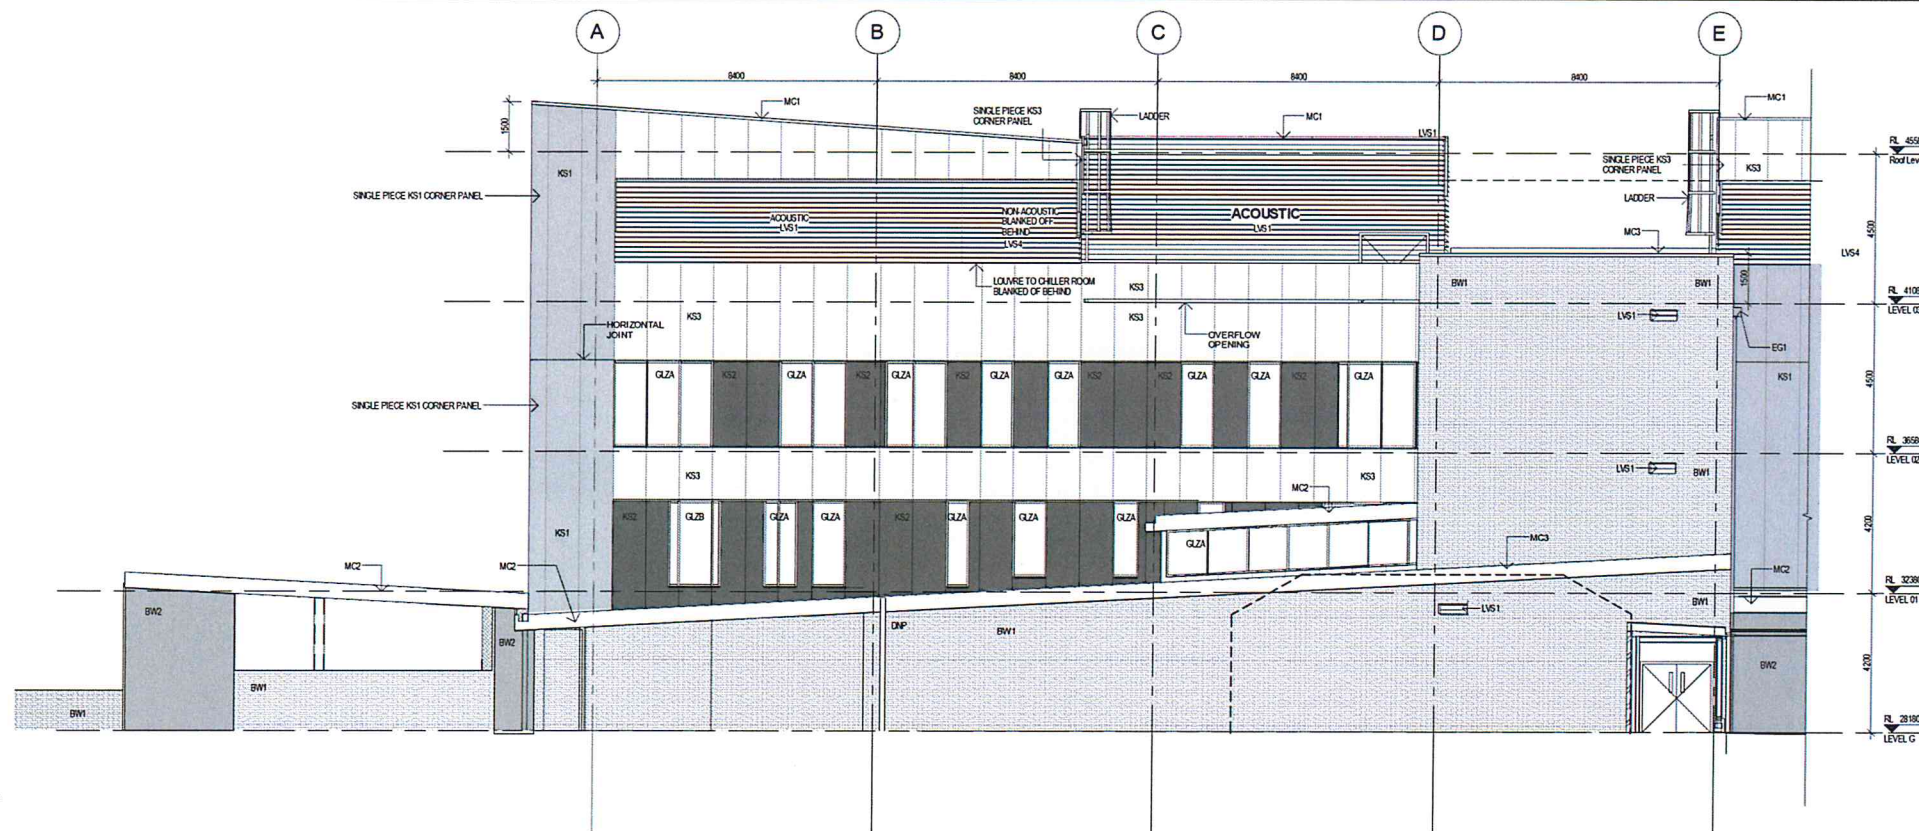


PART 1

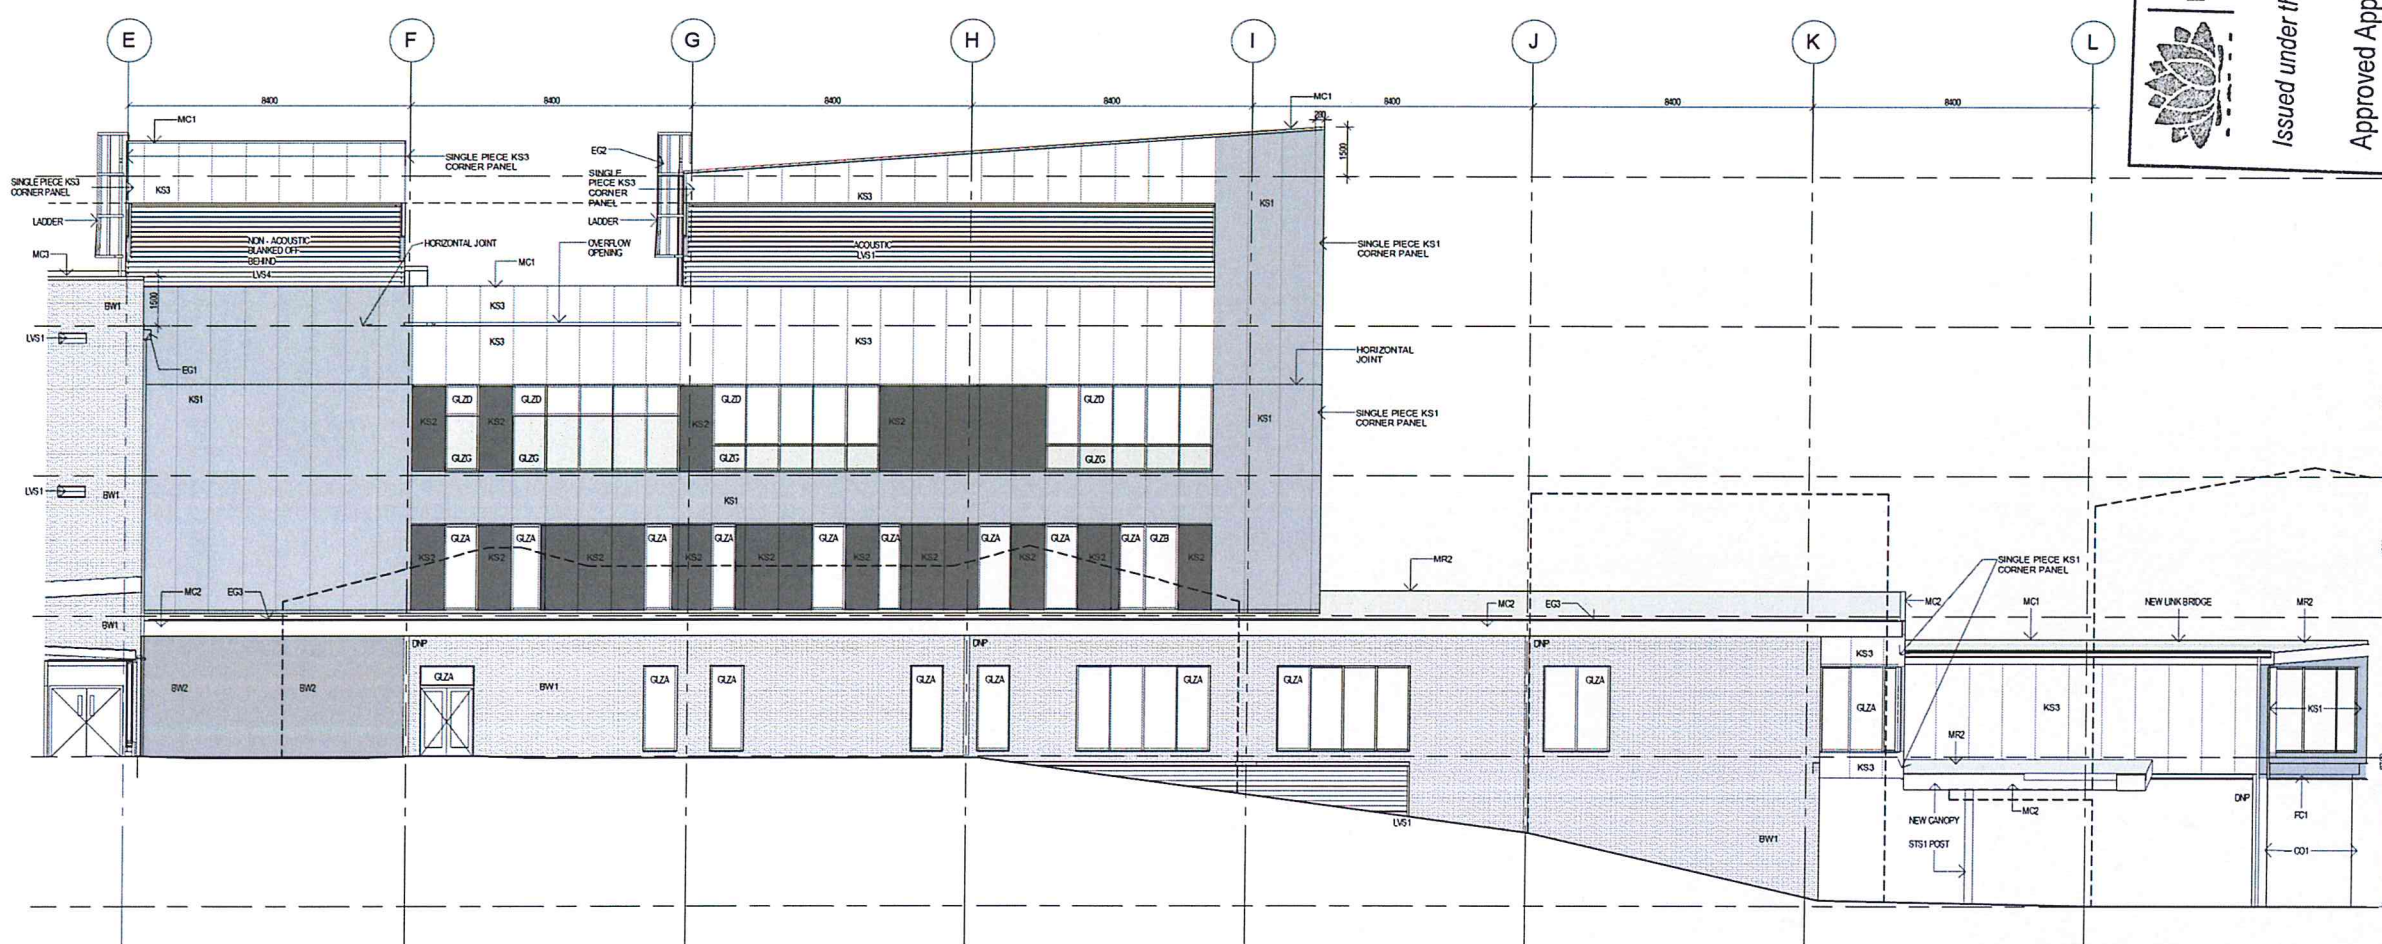

PART 2

FOR PLANNING APPROVAL:
INTERNAL LAYOUT IS INDICATIVE AND
SUBJECT TO CHANGE

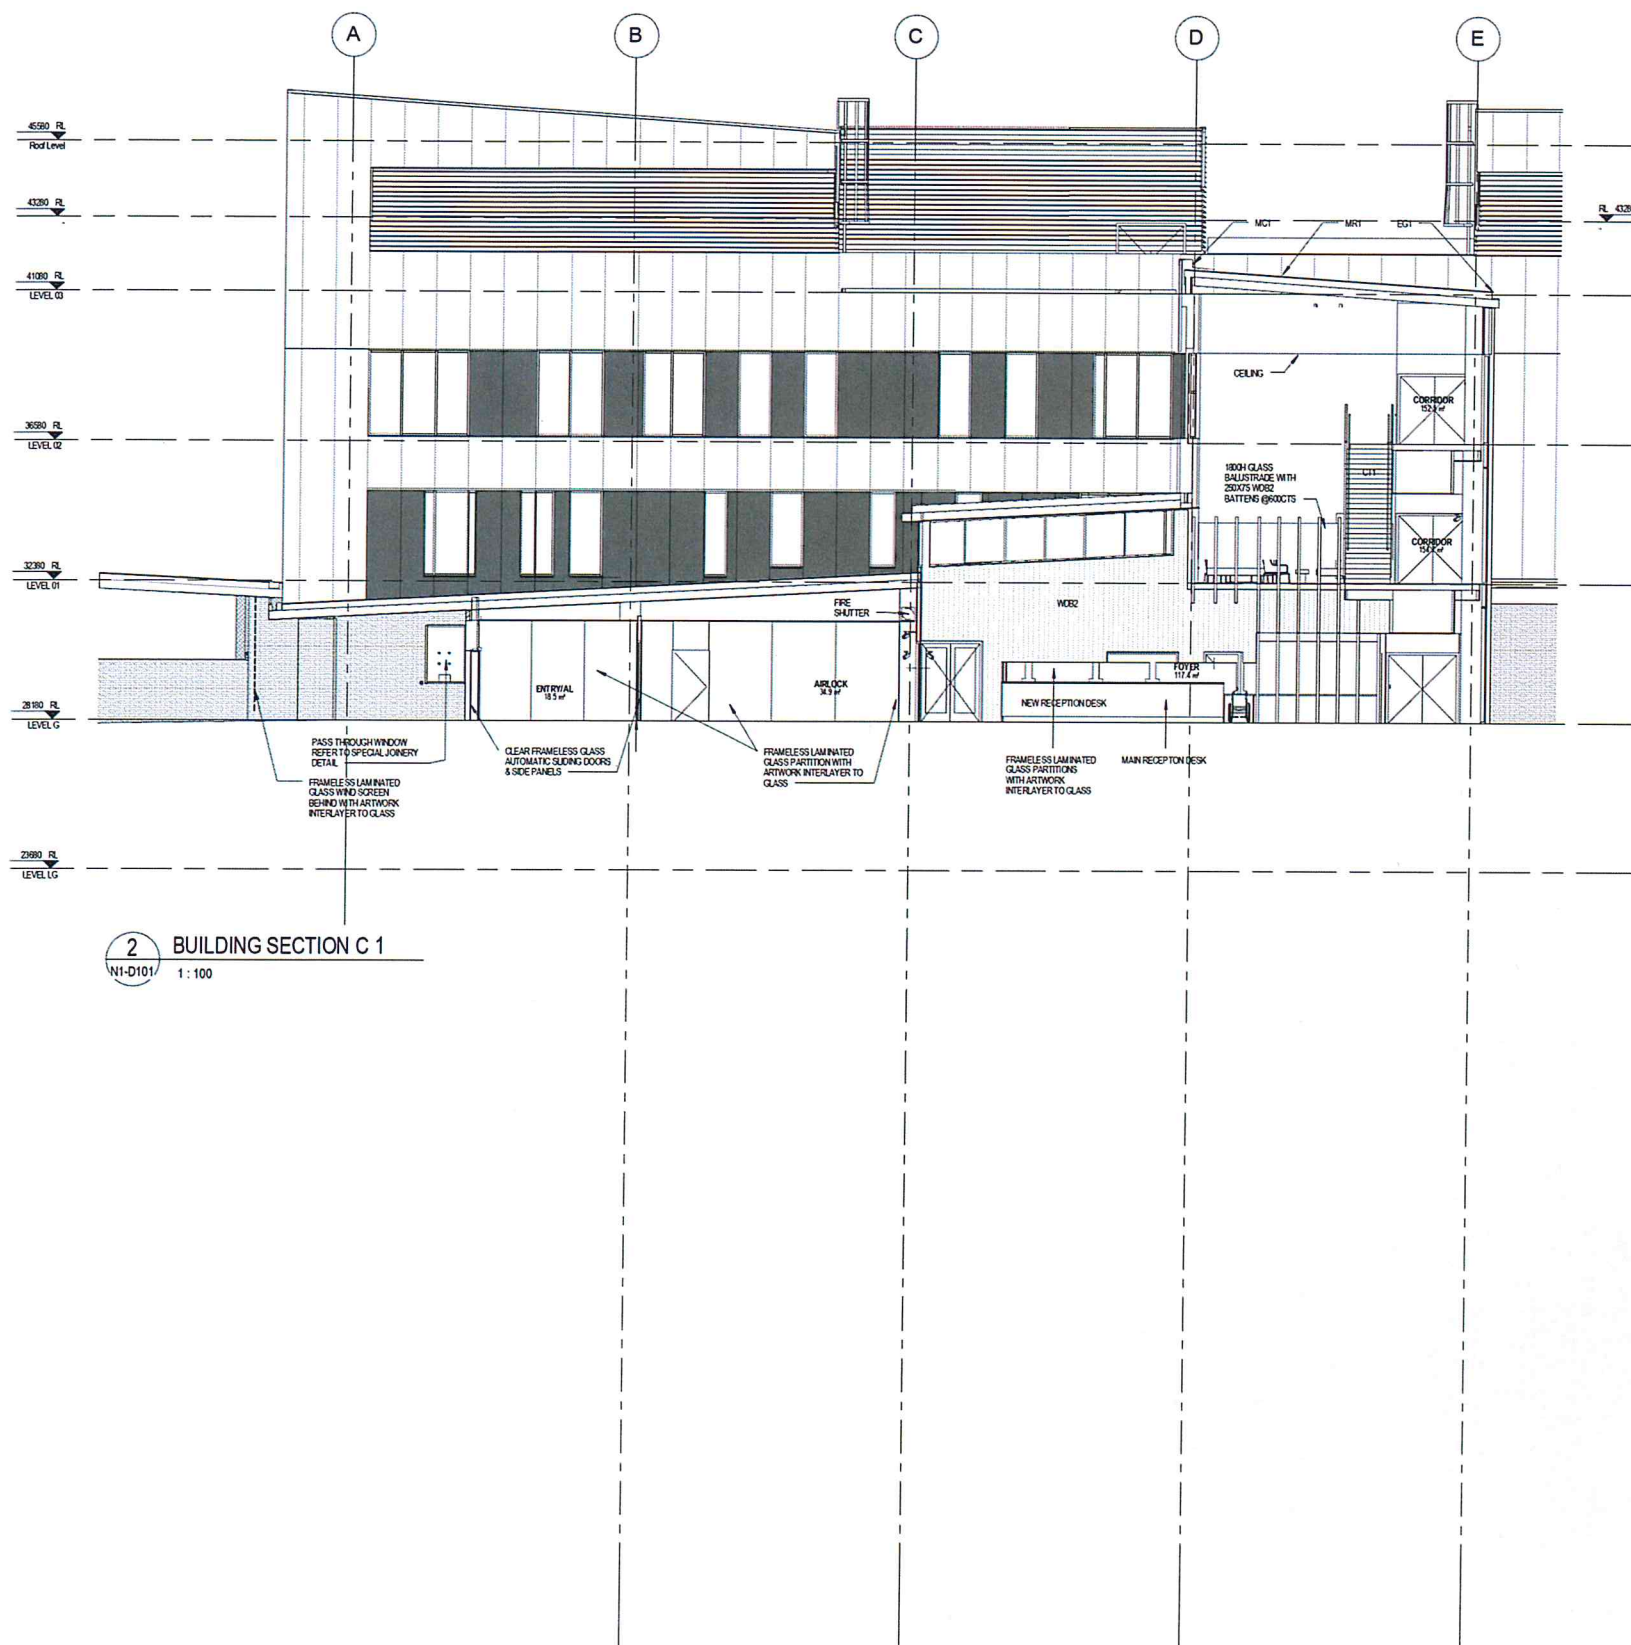

SKM S2F
SKM S2F is part of the Sinclair Knight Merz Group

ACN 001 024 095
Sinclair Knight Merz Pty Ltd
100 Christie Street
PO Box 164
33 Leamurrah, Sydney
NSW 2065
Phone +61 2 9928 2100
Fax +61 2 9928 2500
Web: www.skmconsulting.com

COPYRIGHT
The contents and information contained in this document are the intellectual property of Sinclair Knight Merz. Use or copying of the document in whole or in part without the written permission of Sinclair Knight Merz constitutes an infringement of copyright.

NOTES
1. DO NOT SCALE DRAWINGS. WRITTEN DIMENSIONS CONTROL.
2. ALL DIMENSIONS ARE IN MILLIMETRES UNLESS NOTED OTHERWISE.
3. ALL DIMENSIONS SHALL BE VERIFIED BY THE RELEVANT ENGINEER.
4. THIS DRAWING MUST BE READ IN CONJUNCTION WITH ALL RELEVANT CONTRACTS, SPECIFICATIONS, MEMOS AND DRAWINGS.
THIS DRAWING IS AN UNCONTROLLED COPY UNLESS NOTED OTHERWISE.

ISSUE	DATE	FOR
1	04-07-2013	50% DD ISSUE
2	26-07-2013	PRELIMINARY ISSUE
3	25-08-2013	TENDER ISSUE FOR REVIEW ONLY
4	06-09-2013	TENDER ISSUE

NSW GOVERNMENT
Planning

Issued under the Environmental Planning and Assessment Act 1979

Approved Application No. **SSD 5363**

granted on the **29 JANUARY 2014**


Signed *[Signature]*

Client **NSW Health Infrastructure**

Project No. **13** of **19**

JOHNSTAFF
PROJECT
KEMPSEY DISTRICT HOSPITAL
REDEVELOPMENT - STAGE 1

SKM-S2F PROJECT NUMBER
NS11593

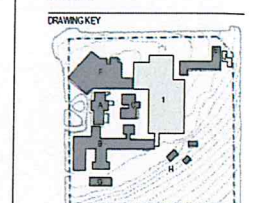

TRUE NORTH PROJECT NORTH

GRAPHIC SCALE (mm)
0 300 600 1200

SCALE
1:100 @ A1 DO NOT SCALE

STATUS
FOR APPROVAL

DRAWING
SECTIONS

FOR PLANNING APPROVAL:
INTERNAL LAYOUT IS INDICATIVE AND
SUBJECT TO CHANGE

5027-SKM-AR-DWG-
N1-E402


ISSUE
4

19/10/2013 1:42:25 PM

Landscape - Stage 1 Documents

5027-SI-LA-DWG-N-N-D1-00	Landscape Cover Sheet
5027-SI-LA-DWG-N-N-D1-01	Landscape Plan Entry Area
5027-SI-LA-DWG-N-N-D1-02	Landscape Plan Central Courtyard
5027-SI-LA-DWG-N-N-F1-01	Landscape Details
5027-SI-LA-DWG-N-N-F1-02	Landscape Details

1:150

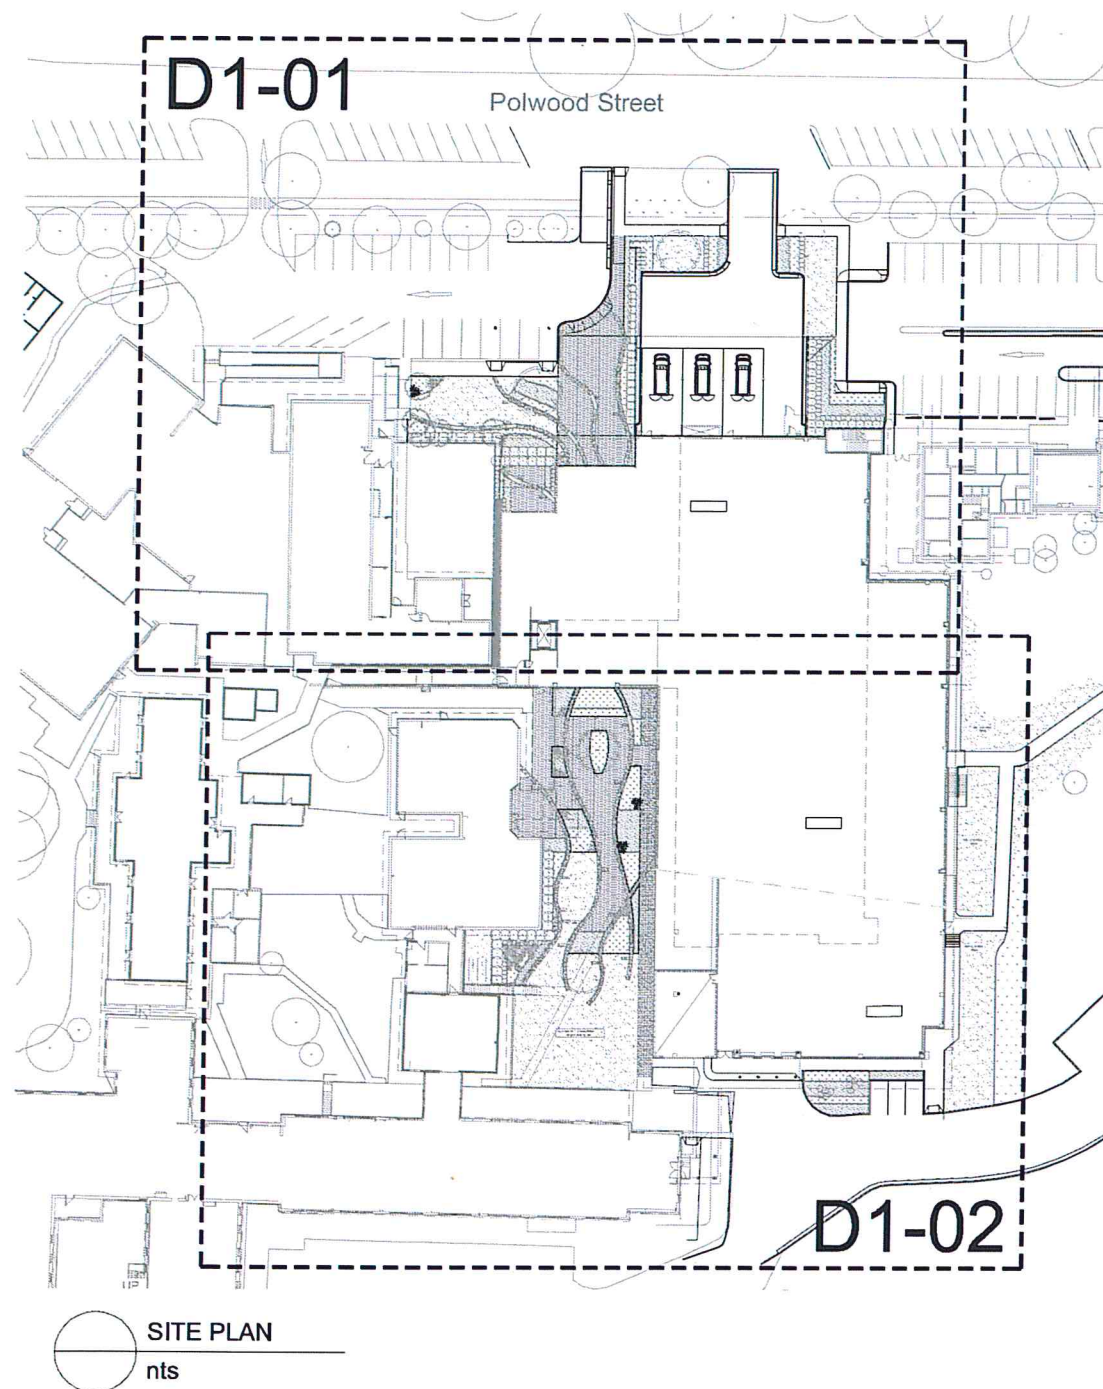

PLANT SCHEDULE							
Symbol	Botanical Name	Common Name	Mature Height (m.)	Mature Spread (m.)	Quantity	Spacings	Pot Size
	Trees						
Ba	<i>Brachychiton acerifolium</i>	Illawarra Flame Tree	25	5	2	As Shown	200L
Cc	<i>Cyathea cooperi</i>	Australian Tree Fern	5	2	3	As Shown	75L
Jm	<i>Jacaranda mimosifolia</i>	Jacaranda	10	6	2	As Shown	200L
MLG	<i>Magnolia grandiflora</i> 'Little Gem'	Little Gem Magnolia	5	3	3	As Shown	75L
TL	<i>Tristania laurina</i> 'Luscious'	Water Gum	9	8	1	As Shown	75L
	Shrubs						
CLJ	Callistemon 'Little John'	Little John Callistemon	1.5	1	3	As Shown	300mm
SAB	Syzygium 'Aussie Boomer'	Aussie Boomer Lilly Pilly	1.5	1.5	28	As Shown	300mm
Vo	<i>Viburnum odoratissimum</i>	Sweet Viburnum	5	3.5	5	As Shown	300mm
	Accents						
Aa	<i>Asplenium australasicum</i>	Birds Nest Fern	1.5	1.5	44	As Shown	300mm
Ac	<i>Alpinia caerulea</i>	Native Ginger	2	1	67	As Shown	300mm
De	<i>Doryanthus excelsa</i>	Gymea Lily	2	2	25	As Shown	300mm
	Groundcovers / Grasses						
Dc	<i>Dianella caerulea</i> 'Breeze'	Blue Flax Lily	0.4	0.4	96	5.00/m2	150mm
Cg	<i>Carpobrotus glaucescens</i>	Pigface	0.1	1	182	5.00/m2	150mm
Hs	<i>Hibbertia scandens</i>	Glimming Guinea Flower	0.15	1	323	5.00/m2	150mm
LT	<i>Lomandra longifolia</i> 'Tanika'	Matt Rush Grass	0.7	0.6	811	5.00/m2	150mm
PI	<i>Poa labillardieri</i>	Tussock Grass	0.8	0.5	242	5.00/m2	150mm
TJ	<i>Trachelospermum jasminoides</i>	Star Jasmine	0.2	0.5	318	5.00/m2	150mm
Vh	<i>Viola hederacea</i>	Native Violet	0.1	0.3	38	5.00/m2	150mm



NSW GOVERNMENT
Planning

Issued under the Environmental Planning and Assessment Act 1979

Approved Application No. 550 5363

granted on the.....29 JANUARY 2014.....

[illegible]

			
PROJECT MANAGER			
			
PROJECT			
KEMPSEY DISTRICT HOSPITAL REDEVELOPMENT - STAGE 1			
SITE IMAGE PROJECT NUMBER			
SS13-2613			
DRAWING KEY			
			
TRUE NORTH		PROJECT NORTH	
			
GRAPHIC SCALE (mm)			
			
SCALE			
NTS		@ A1	
STATUS		DO NOT SCALE	
TENDER			
DRAWING			
Landscape			
Coversheet			
DRAWING NUMBER		ISSUE	
5027-SI-LA-DWG- N-N-D1-00		3	

NOTES:
1. ALL WORK SHALL BE IN ACCORDANCE WITH THE CURRENT EDITIONS OF THE NATIONAL BUILDING REGULATIONS 2011 AND THE NATIONAL FIRE PROTECTION REGULATIONS 2011.
2. ALL WORK SHALL BE IN ACCORDANCE WITH THE CURRENT EDITIONS OF THE NATIONAL ELECTRICAL REGULATIONS 2011 AND THE NATIONAL PLUMBING REGULATIONS 2011.
3. ALL WORK SHALL BE IN ACCORDANCE WITH THE CURRENT EDITIONS OF THE NATIONAL GAS REGULATIONS 2011 AND THE NATIONAL WATER REGULATIONS 2011.
4. ALL WORK SHALL BE IN ACCORDANCE WITH THE CURRENT EDITIONS OF THE NATIONAL ENVIRONMENTAL REGULATIONS 2011 AND THE NATIONAL WASTE REGULATIONS 2011.
5. ALL WORK SHALL BE IN ACCORDANCE WITH THE CURRENT EDITIONS OF THE NATIONAL HEALTH REGULATIONS 2011 AND THE NATIONAL SAFETY REGULATIONS 2011.


ISSUE	DATE	FOR
1	05/07/2013	50% Design Development
2	23/08/2013	Tender
3	05/09/2013	Final Tender

Signed: *[Signature]*
Sheet No. 18 of 19

CUSTOMER
NSW Health Infrastructure
PROJECT MANAGER

JOHNSTAFF
PROJECT
KEMPSEY DISTRICT HOSPITAL
REDEVELOPMENT - STAGE 1

SITE IMAGE PROJECT NUMBER
SS13-2613

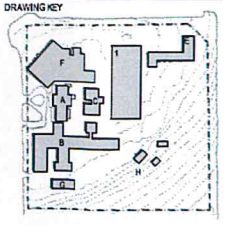


TRUE NORTH PROJECT NORTH

GRAPHIC SCALE (m)


SCALE
1:10 @ A1 DO NOT SCALE

TENDER
DRAWING
Landscape Details


DRAWING NUMBER
5027-SI-LA-DWG-N-N-F1-01
ISSUE
3

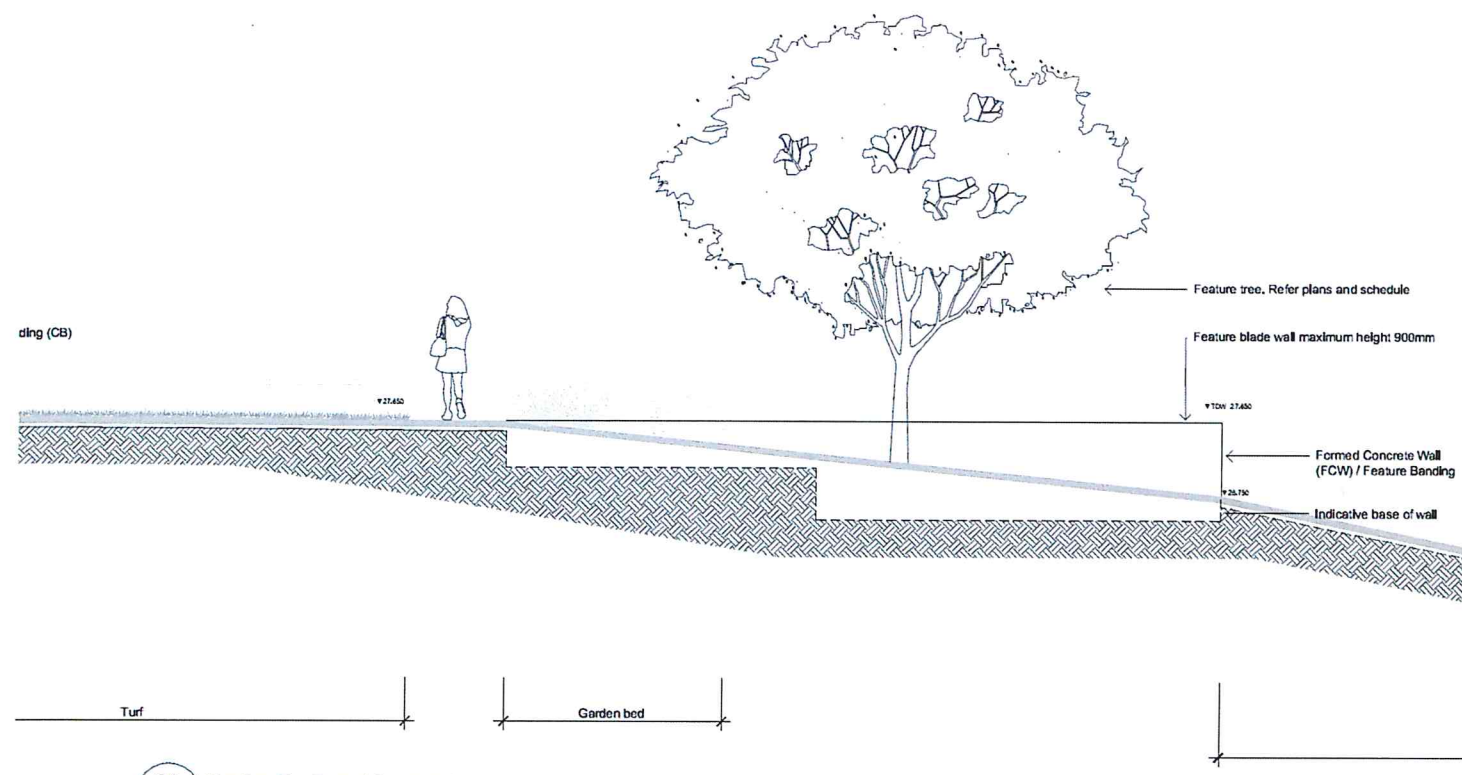


01 Section B - Central Courtyard
501 SCALE 1:50

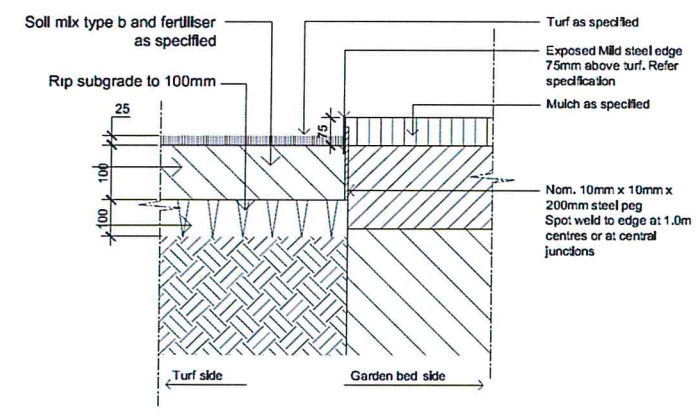


02 TYPICAL MILD STEEL EDGE & TURF
501 SCALE 1:10

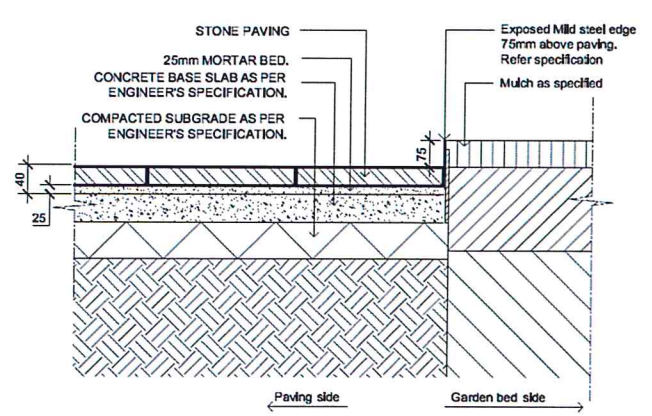


05 TYPICAL MILD STEEL EDGE & STONE PAVERS
501 SCALE 1:10

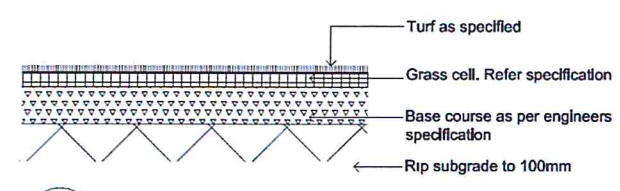


03 REINFORCED TURF
501 SCALE 1:10

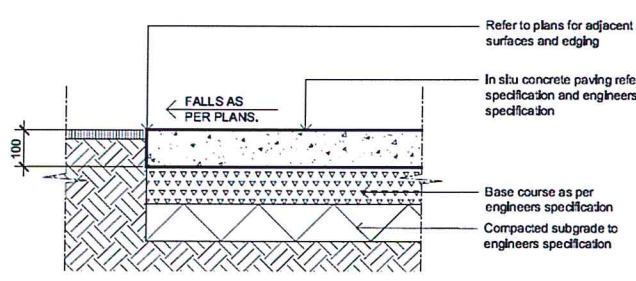


04 Insitu Concrete
501 SCALE 1:10

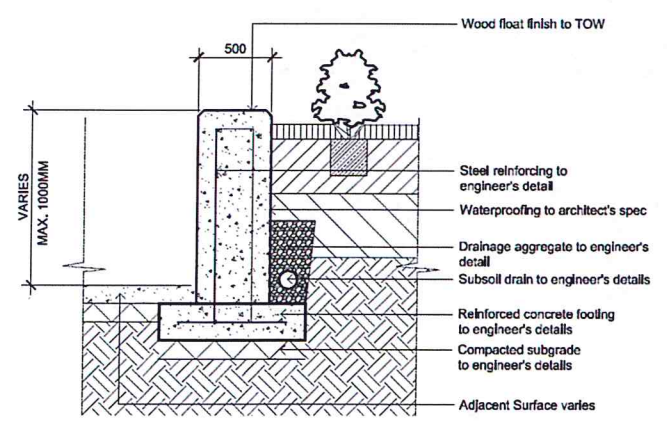

06 FORMED INSITU CONCRETE RETAINING WALL
501 SCALE 1:20

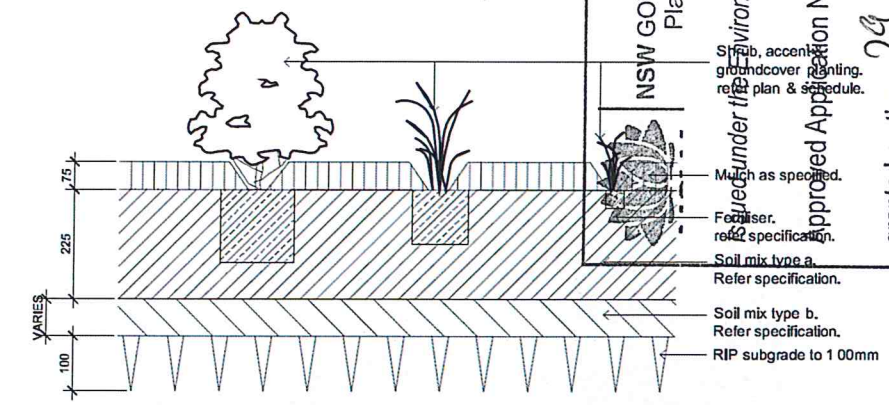

07 SHRUB, ACCENT & GROUNDCOVER PLANTING ON GRADE
501 SCALE 1:10

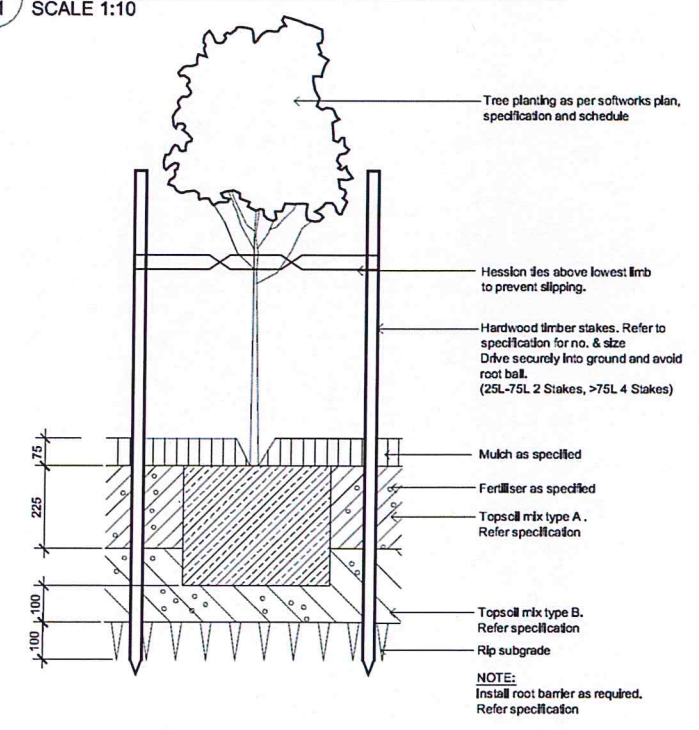

08 25L-75L TREE PLANTING ON GRADE
501 SCALE 1:10

