


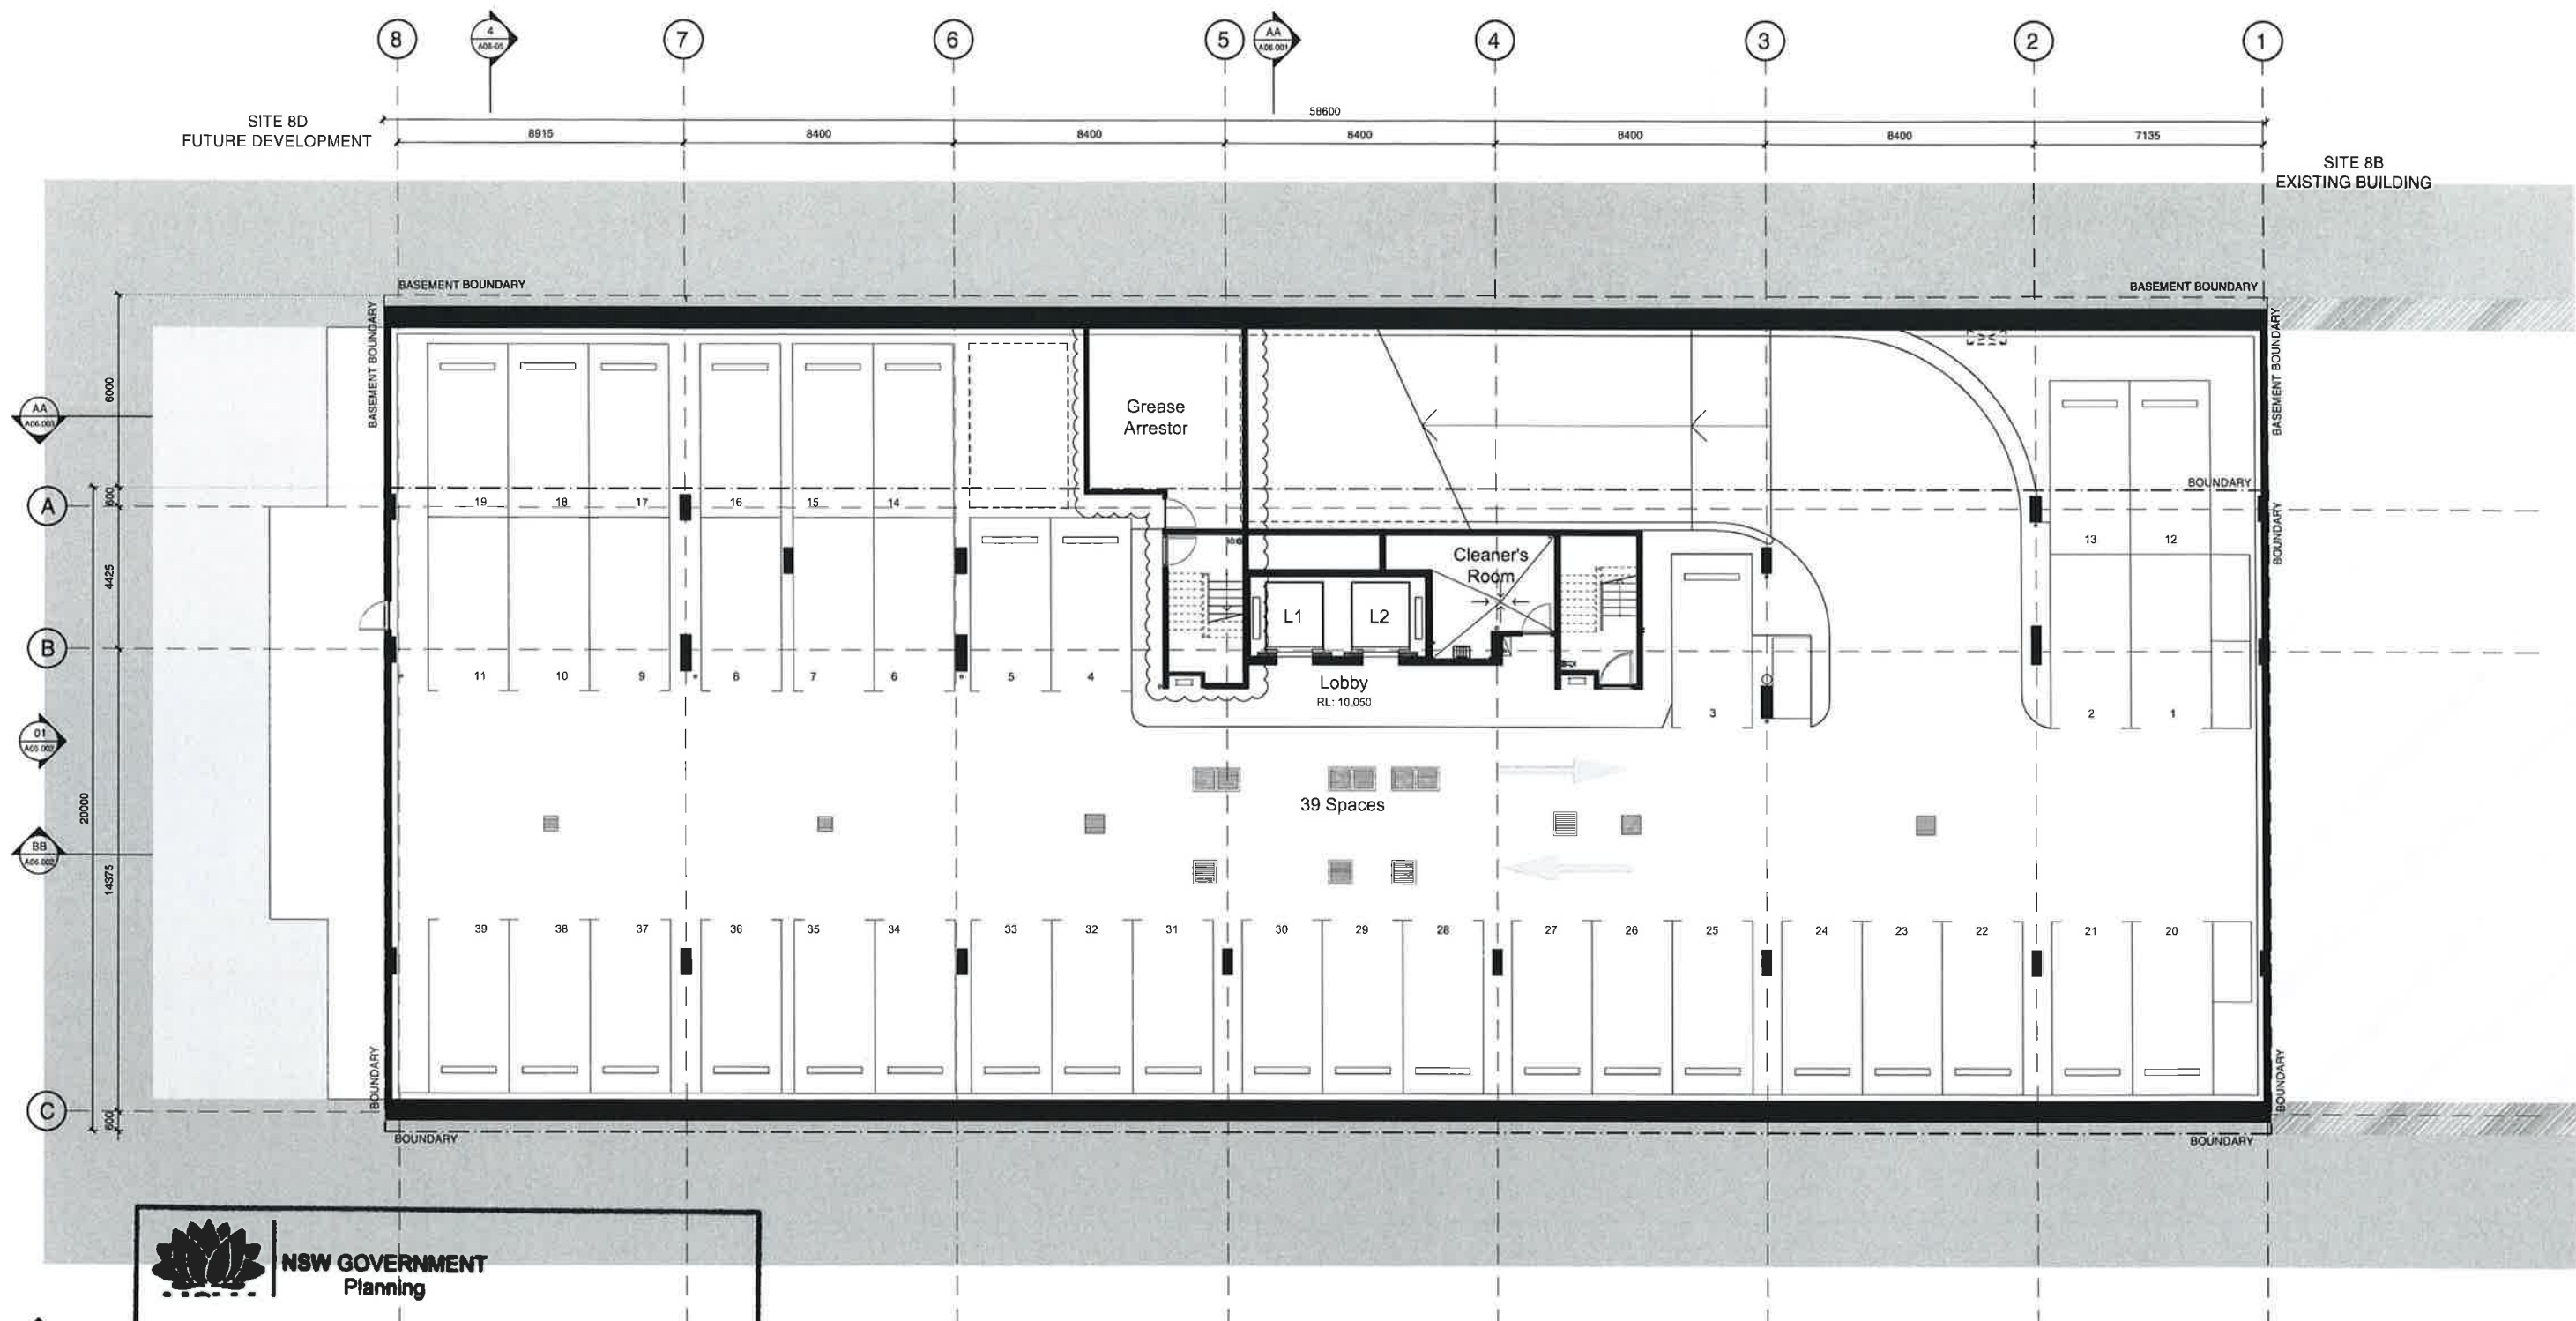


NSW GOVERNMENT
 Planning
 Issued under the Environmental Planning and Assessment Act 1979
 Approved Section 96 (1A) (1) (2) Modification Application
 No. 1 granted on the 12 Oct 2015
 in respect to MP SSD 6059
 Signed 
 Sheet No. 2 of 15

MURRAY ROSE AVENUE

Site 8C Commercial Building
 Sydney Olympic Park
 Basement 2 Plan

C	10.07.15	Section 96 Submission	JCR	BR
B	02.08.13	Development Application	MU	BR
A	25.06.13	Pre-DA Submission	MU	BR

Check all dimensions and site conditions prior to commencement of any work. The purchaser or owner of any land or building or any other person who is not a party to this contract shall be responsible for the accuracy of the information provided. Any discrepancies shall be referred to the architect for clarification. All drawings may not be reproduced or distributed without the prior permission from the architect.

Scale	1:100 @ A1 / 1:200 @ A3
Drawn	MU
Checked	BR
Project No.	S11610
Status	Section 96 Application
Plot Date	10/7/2015 4:57:32 PM
Plot File	S:\11600-11699\11610_loc_wps_8100_mh\cad\plots\DAISB
Drawing No.	[Revision]


Sydney 43 Brisbane Street
 Surry Hills NSW 2010 Australia
 T 02 8354 5100 F 02 8354 5199
 email syd@batesmart.com.au
 http://www.batesmart.com.au

Melbourne 1 Nicholson Street
 Melbourne VIC 3000 Australia
 T 03 8664 6200 F 03 8664 6300
 email melb@batesmart.com.au
 http://www.batesmart.com.au

Bates Smart Architecture Pty Ltd ABN 68 094 740 986

BATESSMART

A02.002[C]

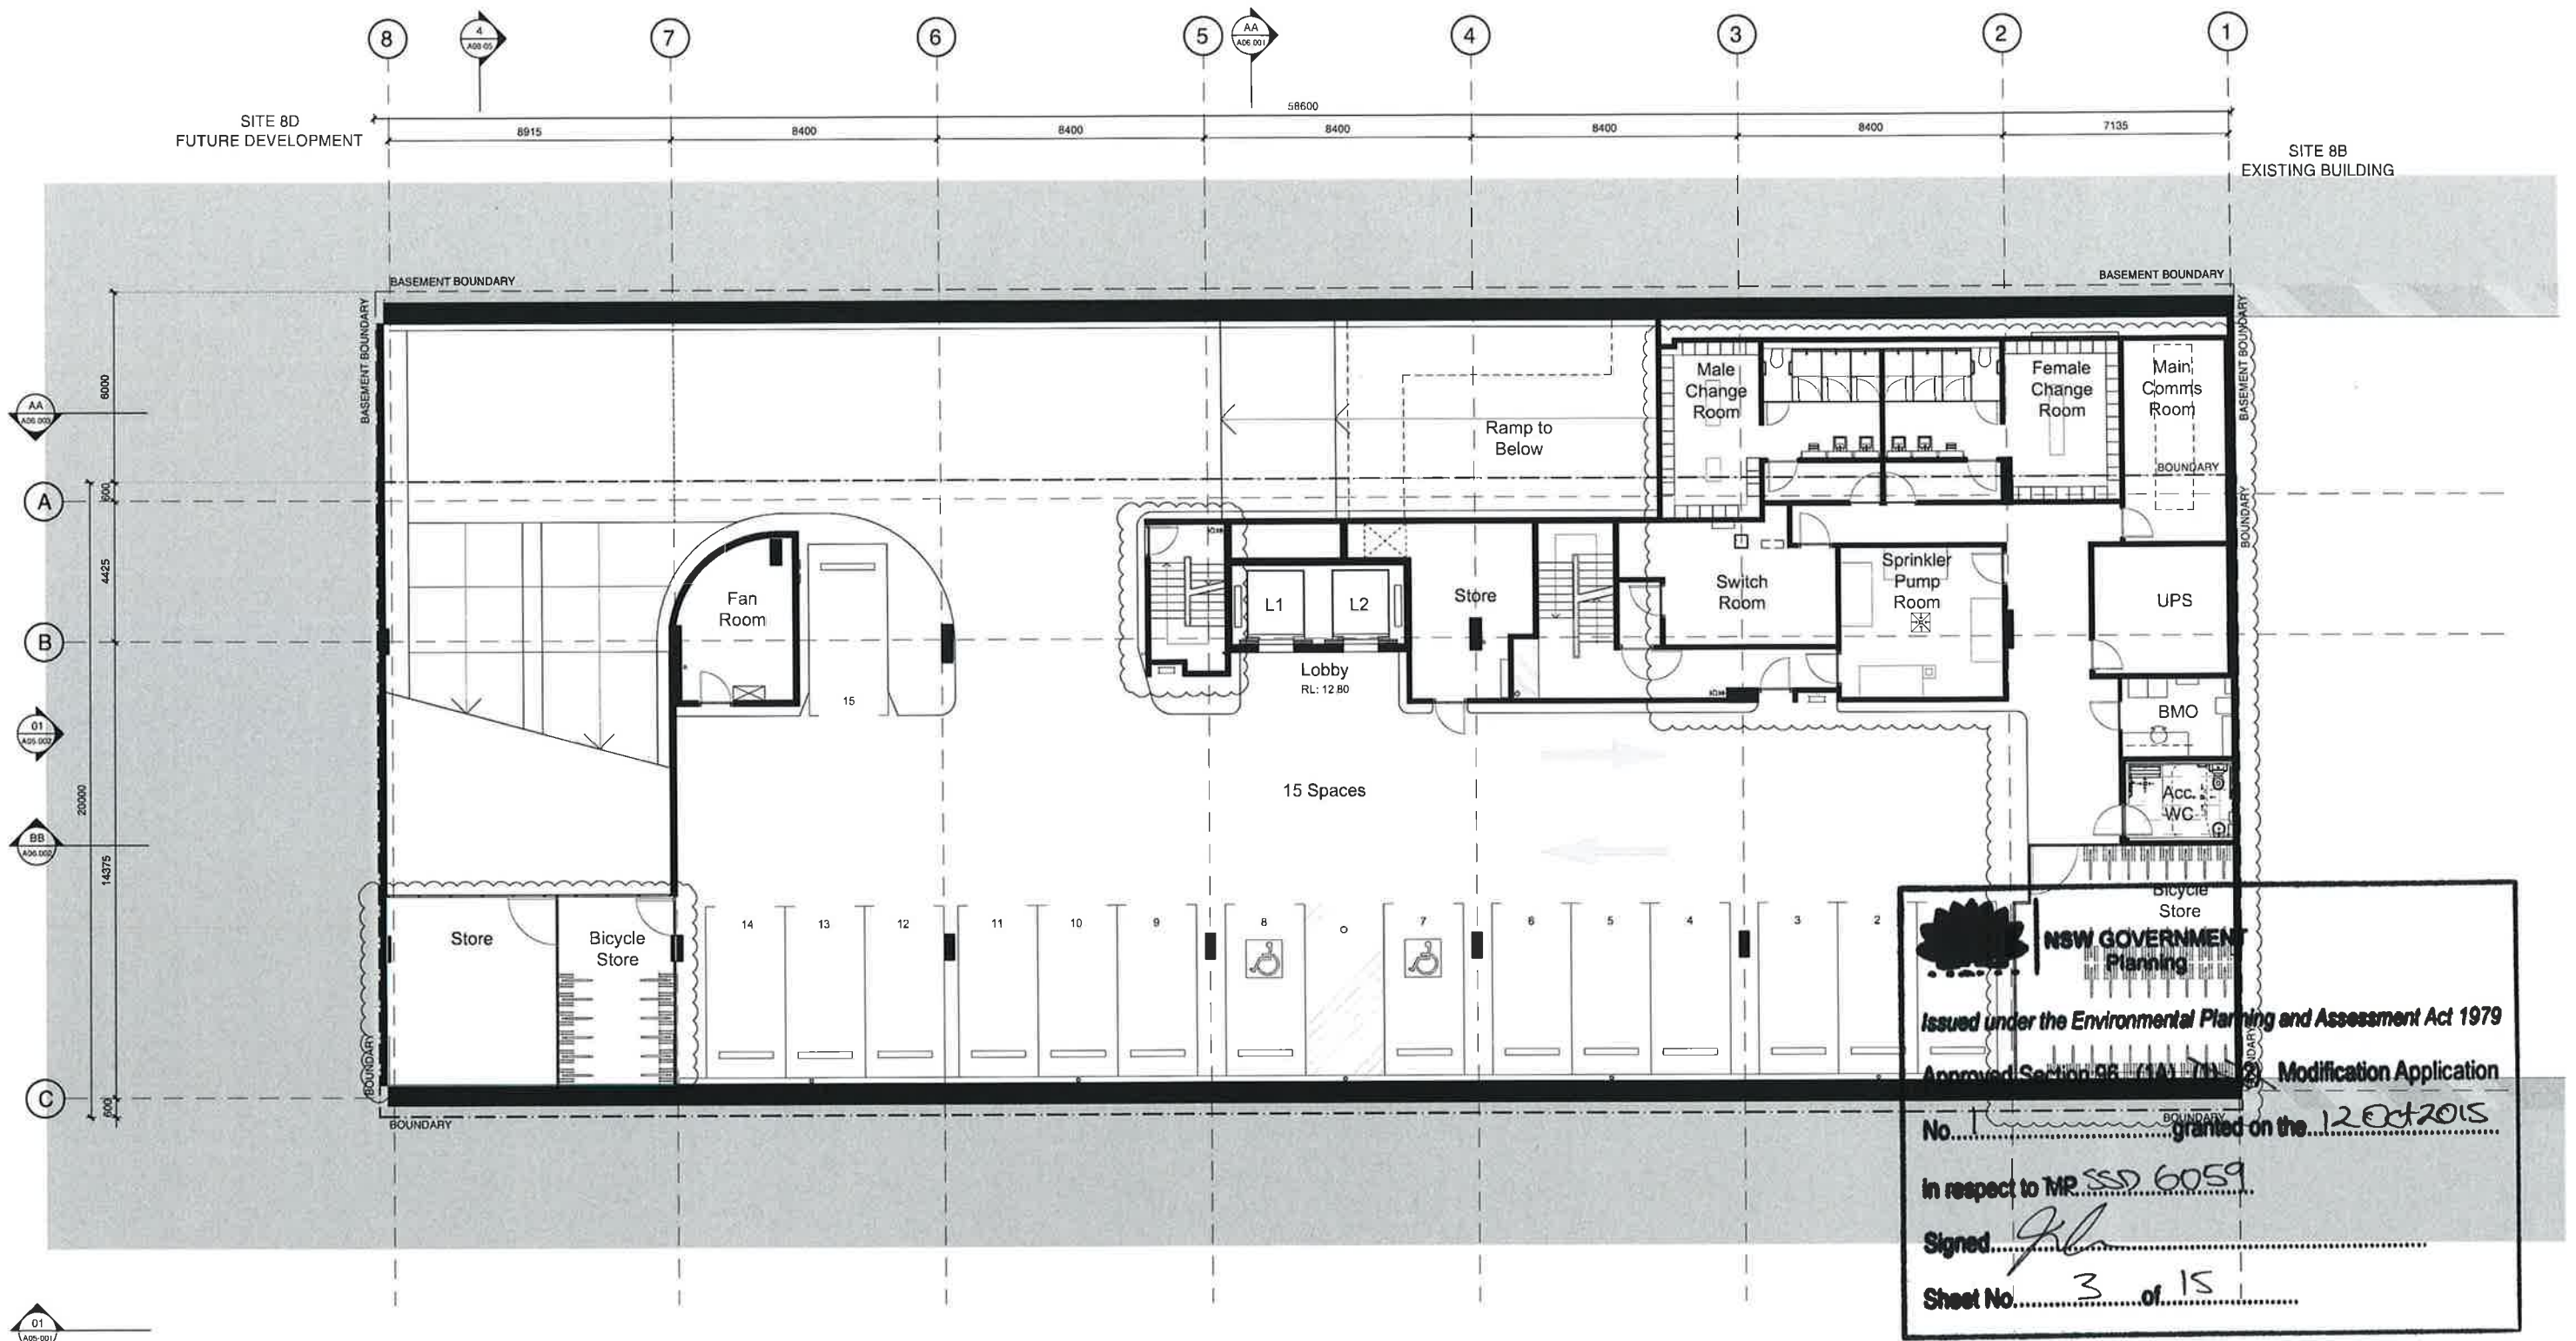

Site 8C Commercial Building
Sydney Olympic Park
Basement 1 Plan

Revision	Date	Description	Initial	Checked
C	10.07.15	Section 96 Submission	JCR	BR
B	02.08.13	Development Application	MU	BR
A	25.06.13	Pre-DA Submission	MU	BR

Check all dimensions and site conditions prior to commencement of any work. The purchaser or owner of any materials, fittings, plant, hardware or equipment and the preparation of shop drawings under the fabrication of any components.

Do not scale drawings; refer to figure dimensions only. Any discrepancies shall immediately be referred to the architect for clarification.

All drawings may not be reproduced or distributed without prior permission from the architect.


Scale	1:100 @ A1 / 1:200 @ A3
Drawn	MU
Checked	BR
Project No.	S11610
Status	Section 96 Application
Plot Date	10/7/2015 4:57:44 PM
Plot File	S:\11610-11699 s11610_ltr_sopa_8c00_maincardplot01A1SW
Drawing No.	(Revision)
	A02.001[C]

Sydney 43 Brisbane Street
Surry Hills NSW 2010 Australia
T 02 8354 5100 F 02 8364 5198
email syd@batesmart.com.au
http://www.batesmart.com.au

Melbourne 1 Nicholson Street
Melbourne VIC 3000 Australia
T 03 8664 6200 F 03 8664 6300
email melb@batesmart.com.au
http://www.batesmart.com.au

Bates Smart Architecture Pty Ltd ABN 68 094 740 986

BATESSMART

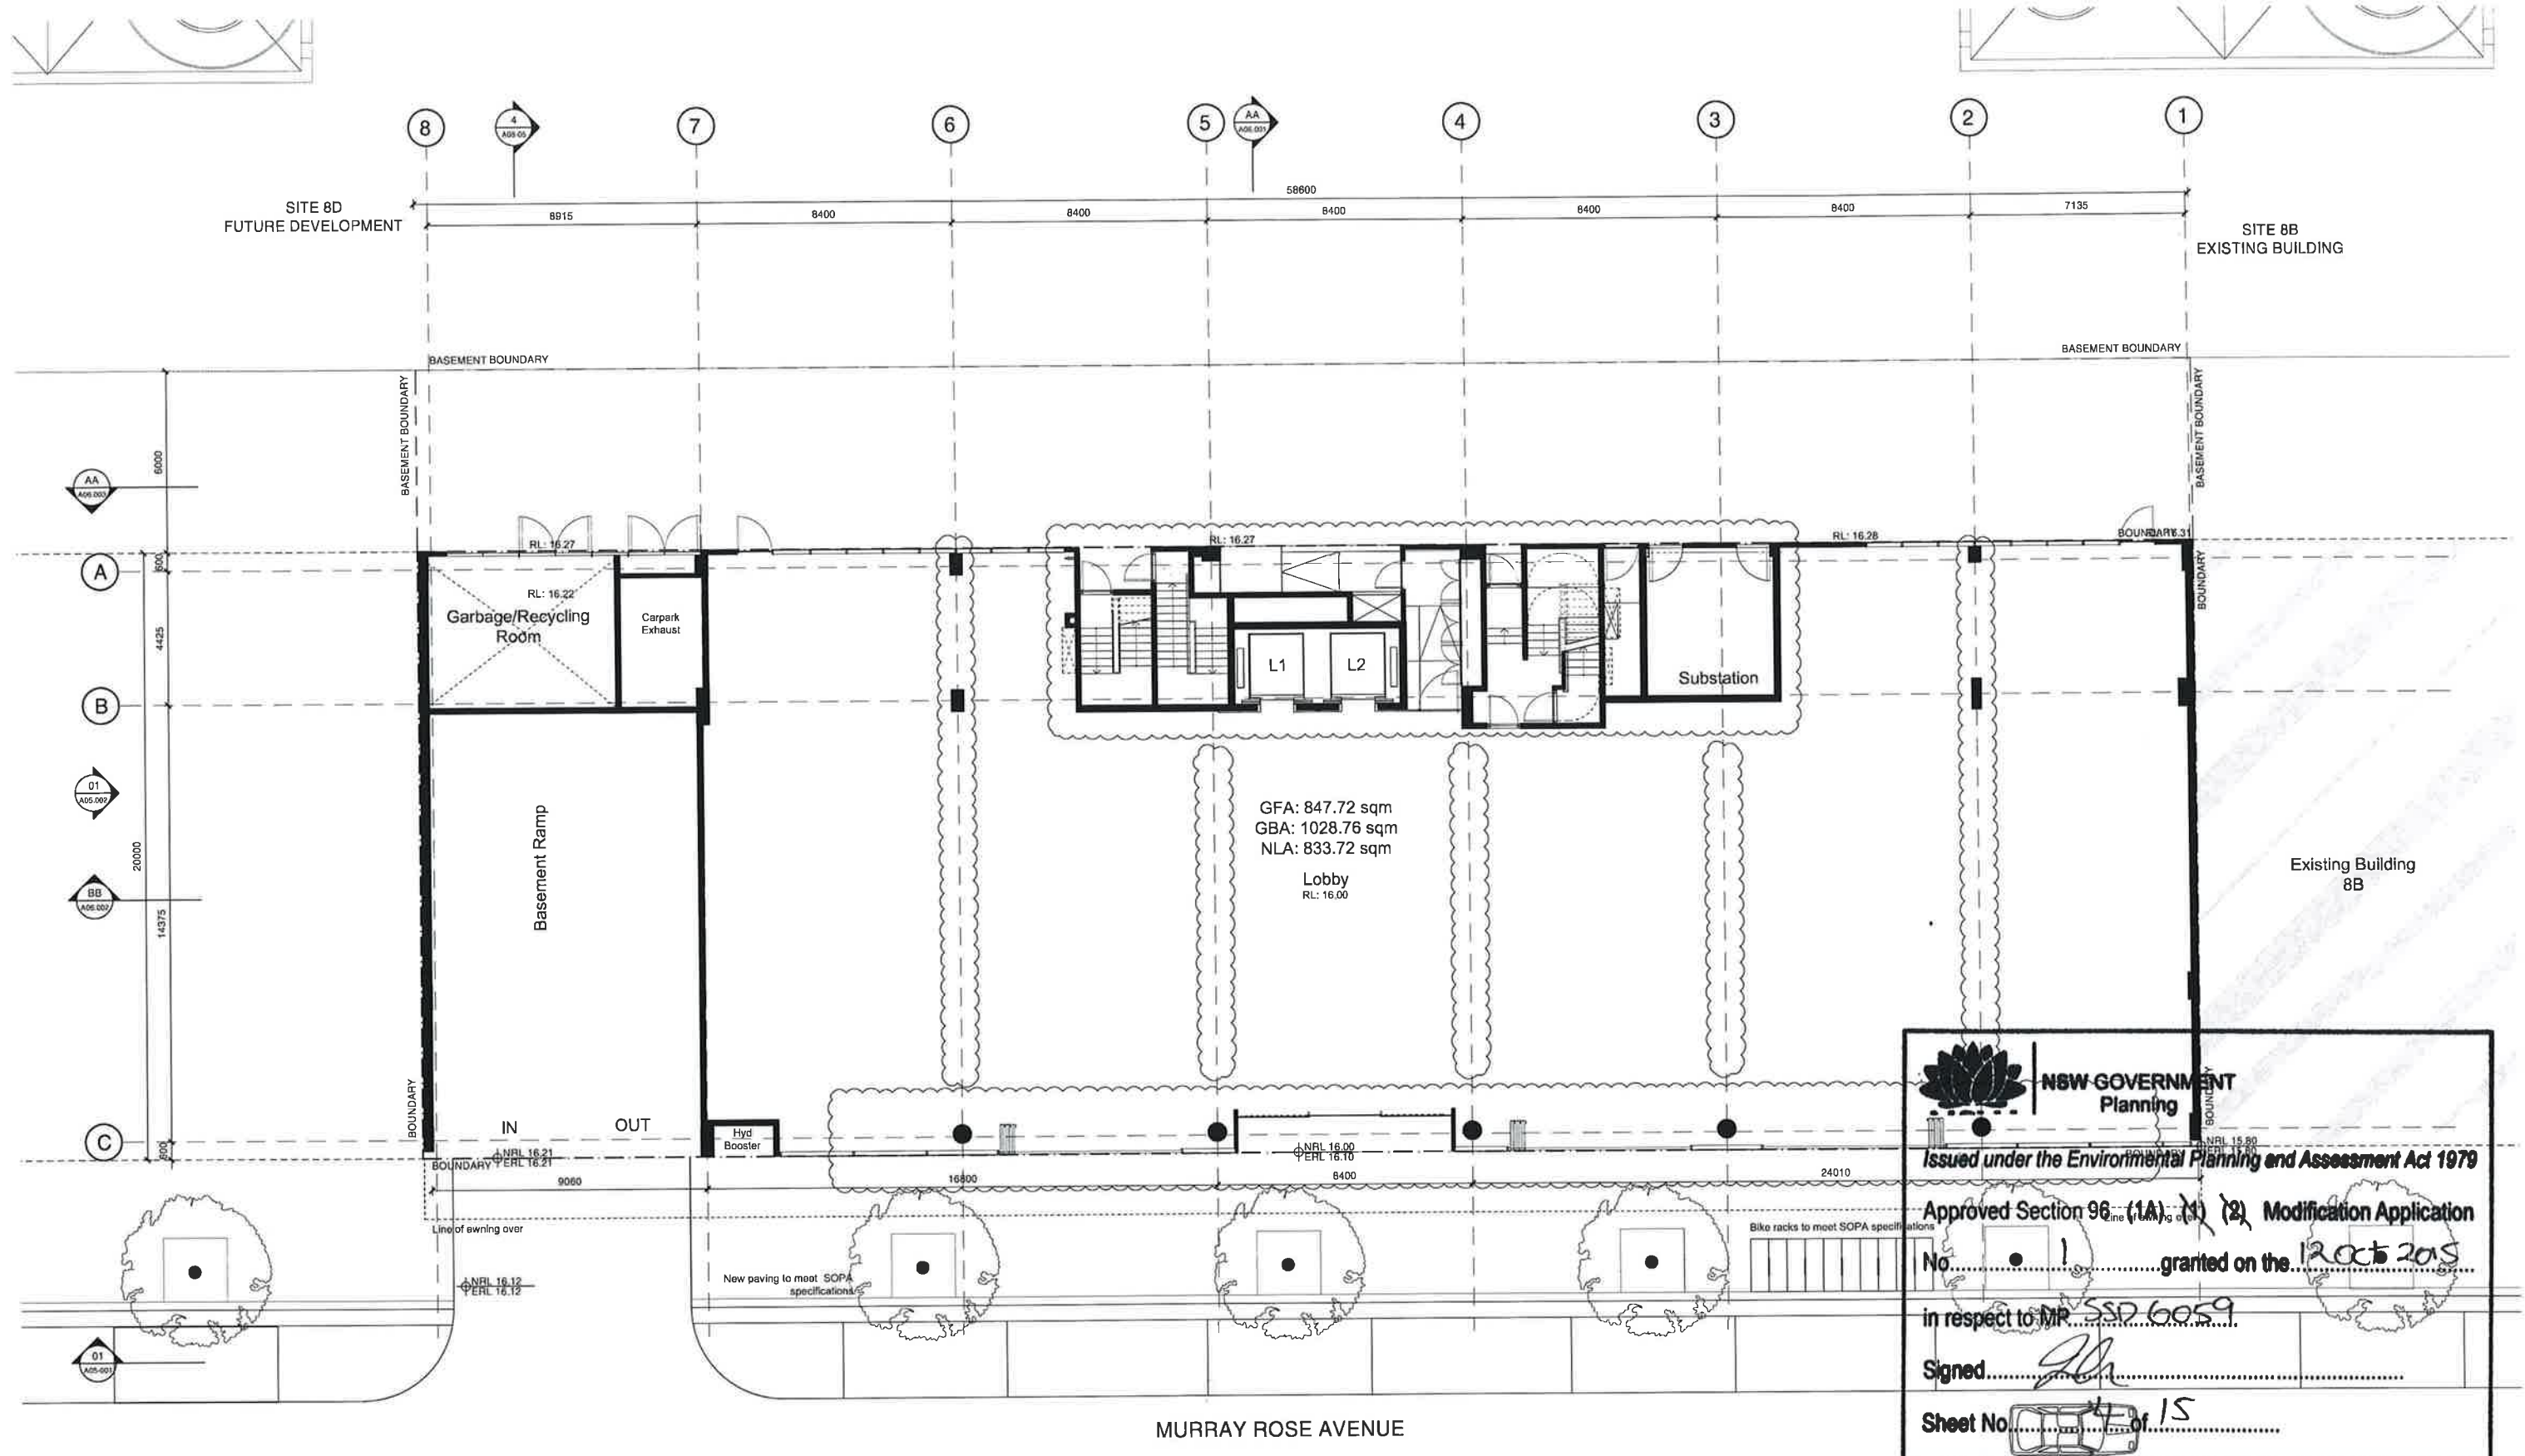

F	24.07.15	Revised Section 96 Submission	JCR	BR
E	15.07.15	For Information	JCR	BR
D	10.07.15	Section 96 Submission	JCR	BR
C	02.08.13	Development Application	MU	BR
B	03.07.13	For Information	MU	BR
A	25.06.13	Pre-DA Submission	JC	BR

G	04.08.15	Revised Section 96 Submission	JCR	BR
---	----------	-------------------------------	-----	----

Site 8C Commercial Building
Sydney Olympic Park
Ground Floor Plan


Scale	1:100 @ A1 / 1:200 @ A3
Drawn	MU
Project No.	S11610
Status	Section 96 Application
Plot Date	4/8/2015 3:31:22 PM
Plot File	S:\11600-11899\11610_sopa_8c100_materized\plots\DA15R
Drawing No.	A02.00[G]

Sydney 43 Brisbane Street
Surry Hills NSW 2010 Australia
T 02 8354 5100 F 02 8354 5199
email syd@batesmart.com.au
http://www.batesmart.com.au

Melbourne 1 Nicholson Street
Melbourne VIC 3000 Australia
T 03 8664 6200 F 03 8664 6300
email melb@batesmart.com.au
http://www.batesmart.com.au

Bates Smart Architecture Pty Ltd ABN 68 094 740 986

BATES SMART

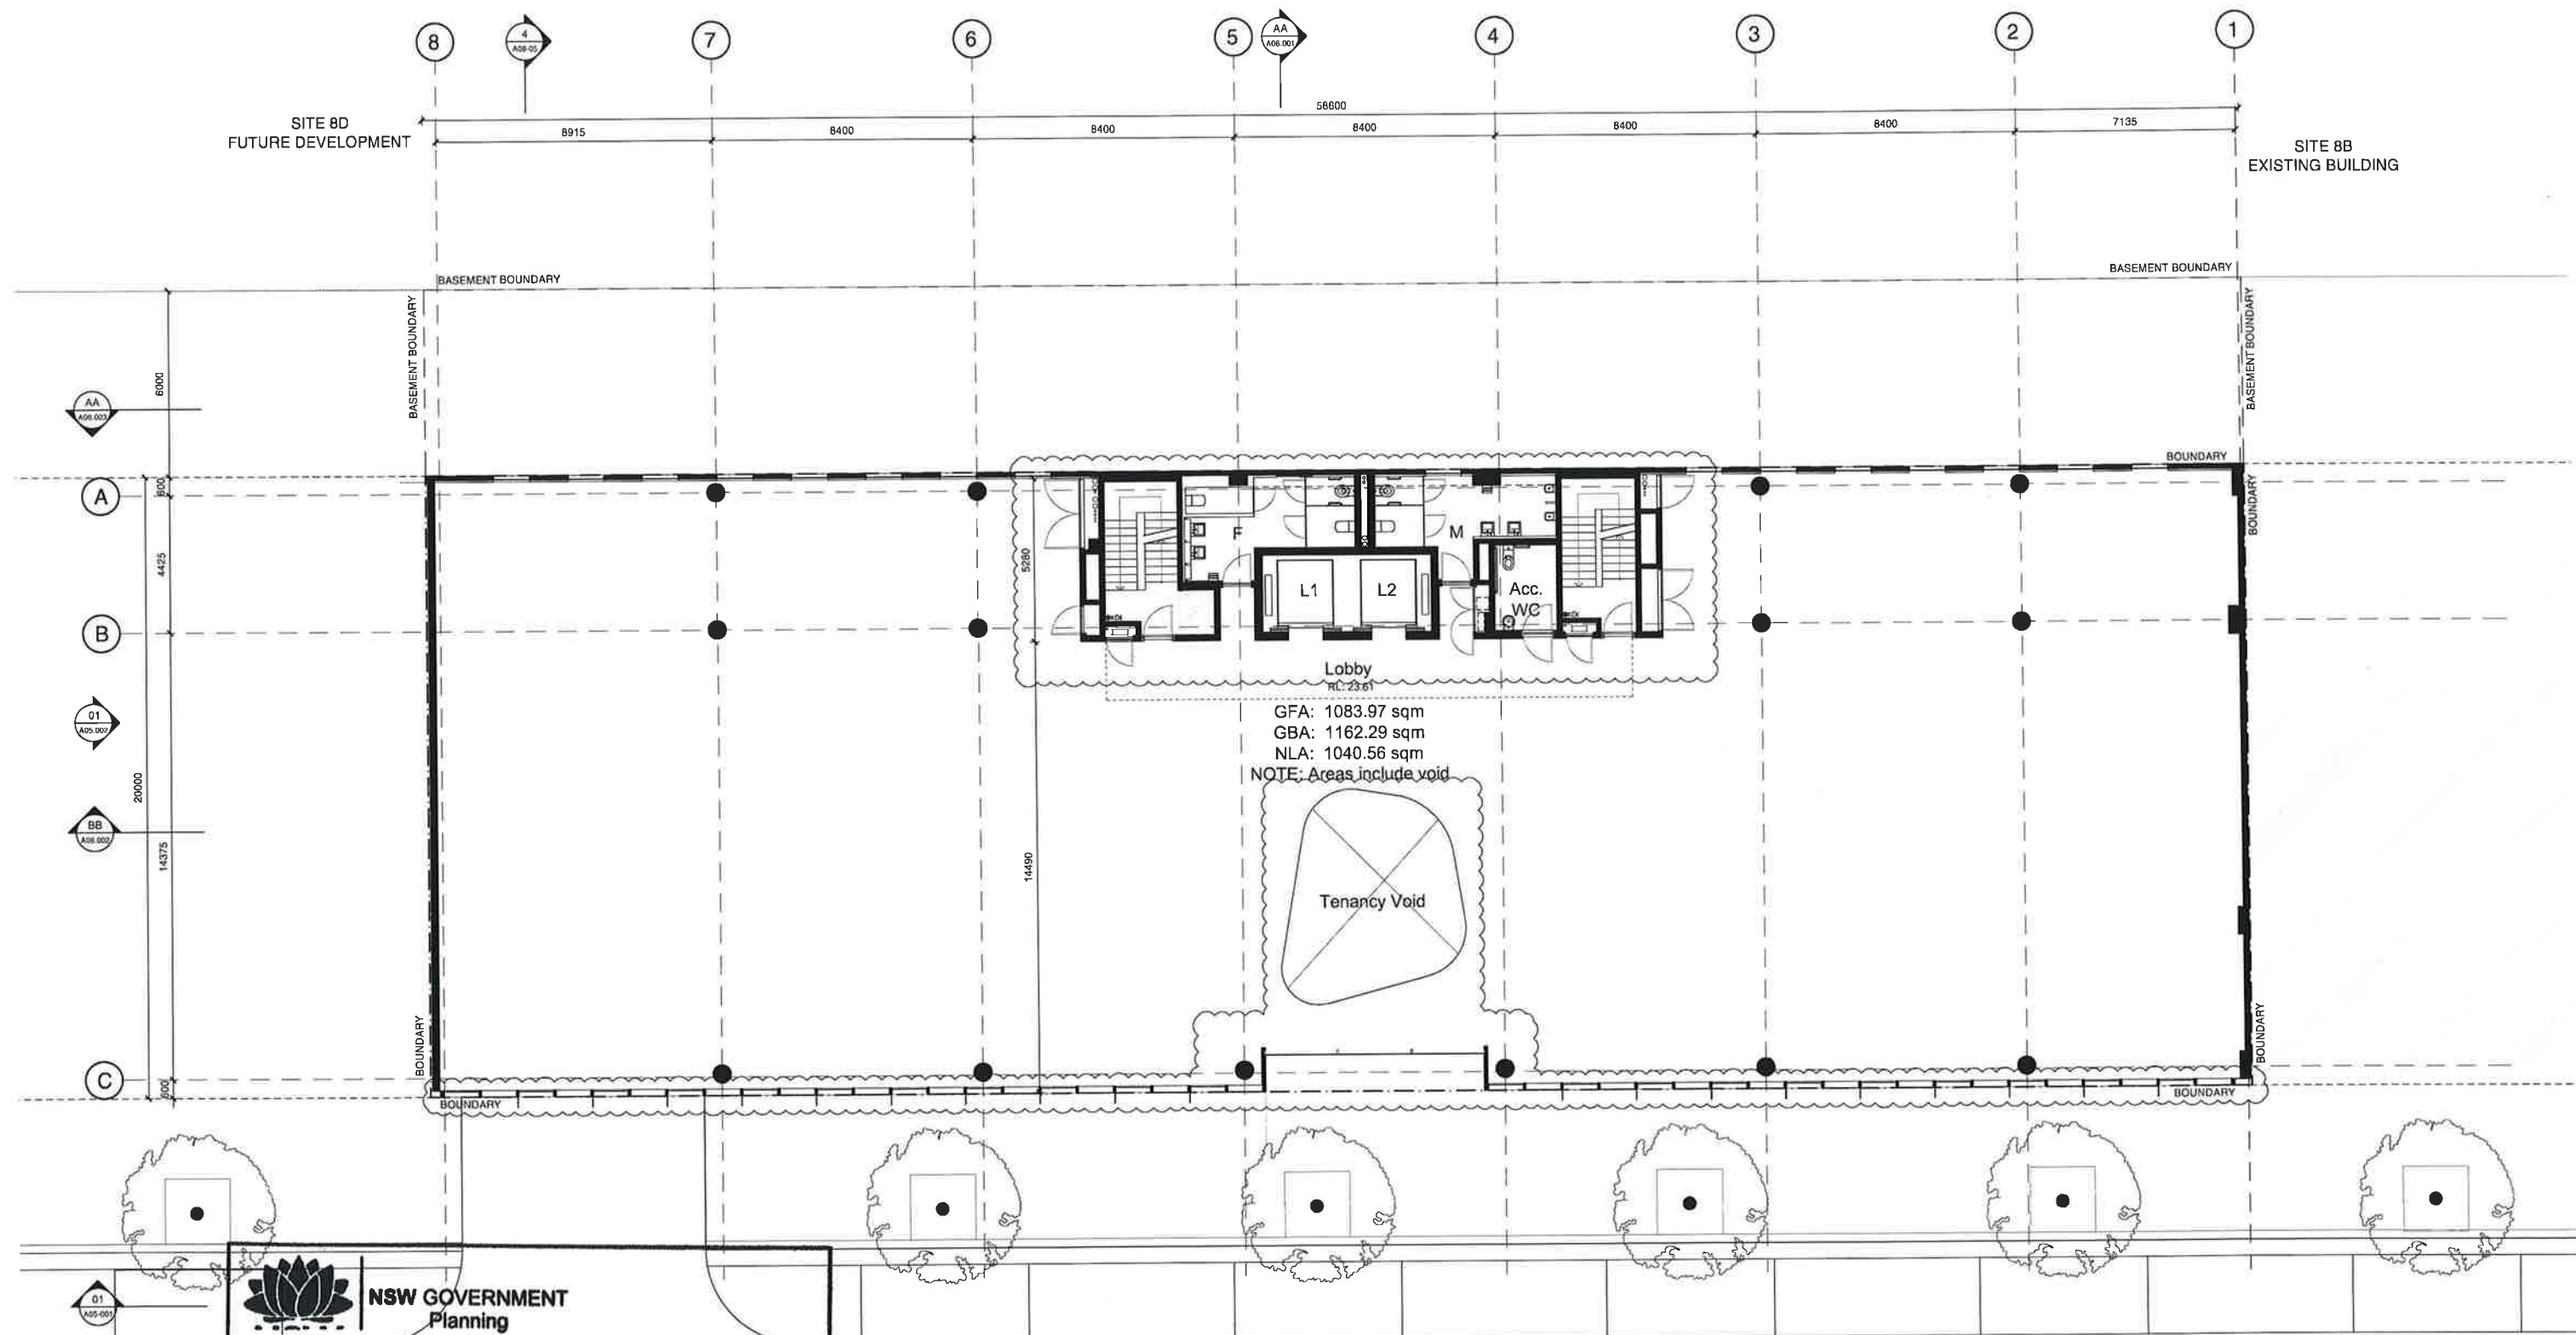

Issued under the Environmental Planning and Assessment Act 1979

Approved Section 96 (1A) (1) (2) Modification Application

No. 1 granted on the 12 Oct 2015

in respect to MP SSD 6059

Signed *[Signature]*

Sheet No. 6 of 15

MURRAY ROSE AVENUE

Site 8C Commercial Building
Sydney Olympic Park
Second Floor Plan

C	10.07.15	Section 96 Submission	JCR	BR
B	02.08.13	Development Application	MU	BR
A	25.06.13	Pre-DA Submission	MU	BR

Check all dimensions and site conditions prior to commencement of any work. The purchase or ordering of any materials, fixtures, plant, services or equipment and the preparation of shop drawings and/or the fabrication of any components. Do not scale drawings - refer to figured dimensions only. Any discrepancies shall immediately be referred to the architect for clarification. All drawings may not be reproduced or distributed without prior permission from the architect.


Scale	1:100 @ A1 / 1:200 @ A3
Drawn	MU
Checked	BR
Project No.	S11610
Status	Section 96 Application
Plot Date	10/7/2015 12:44:36 PM
Plot File	S:\11600-11699\11610_1dc_snpa_8c000_maintenance\pbls\DAISSK
Drawing No.	A02.02[C]

Sydney 43 Brisbane Street
Surry Hills NSW 2010 Australia
T 02 8354 5100 F 02 8354 5199
email syd@batesmart.com.au
http://www.batesmart.com.au

Melbourne 1 Nicholson Street
Melbourne VIC 3000 Australia
T 03 8664 8200 F 03 8664 6300
email mel@batesmart.com.au
http://www.batesmart.com.au

Bates Smart Architecture Pty Ltd ABN 68 084 740 986

BATESSMART

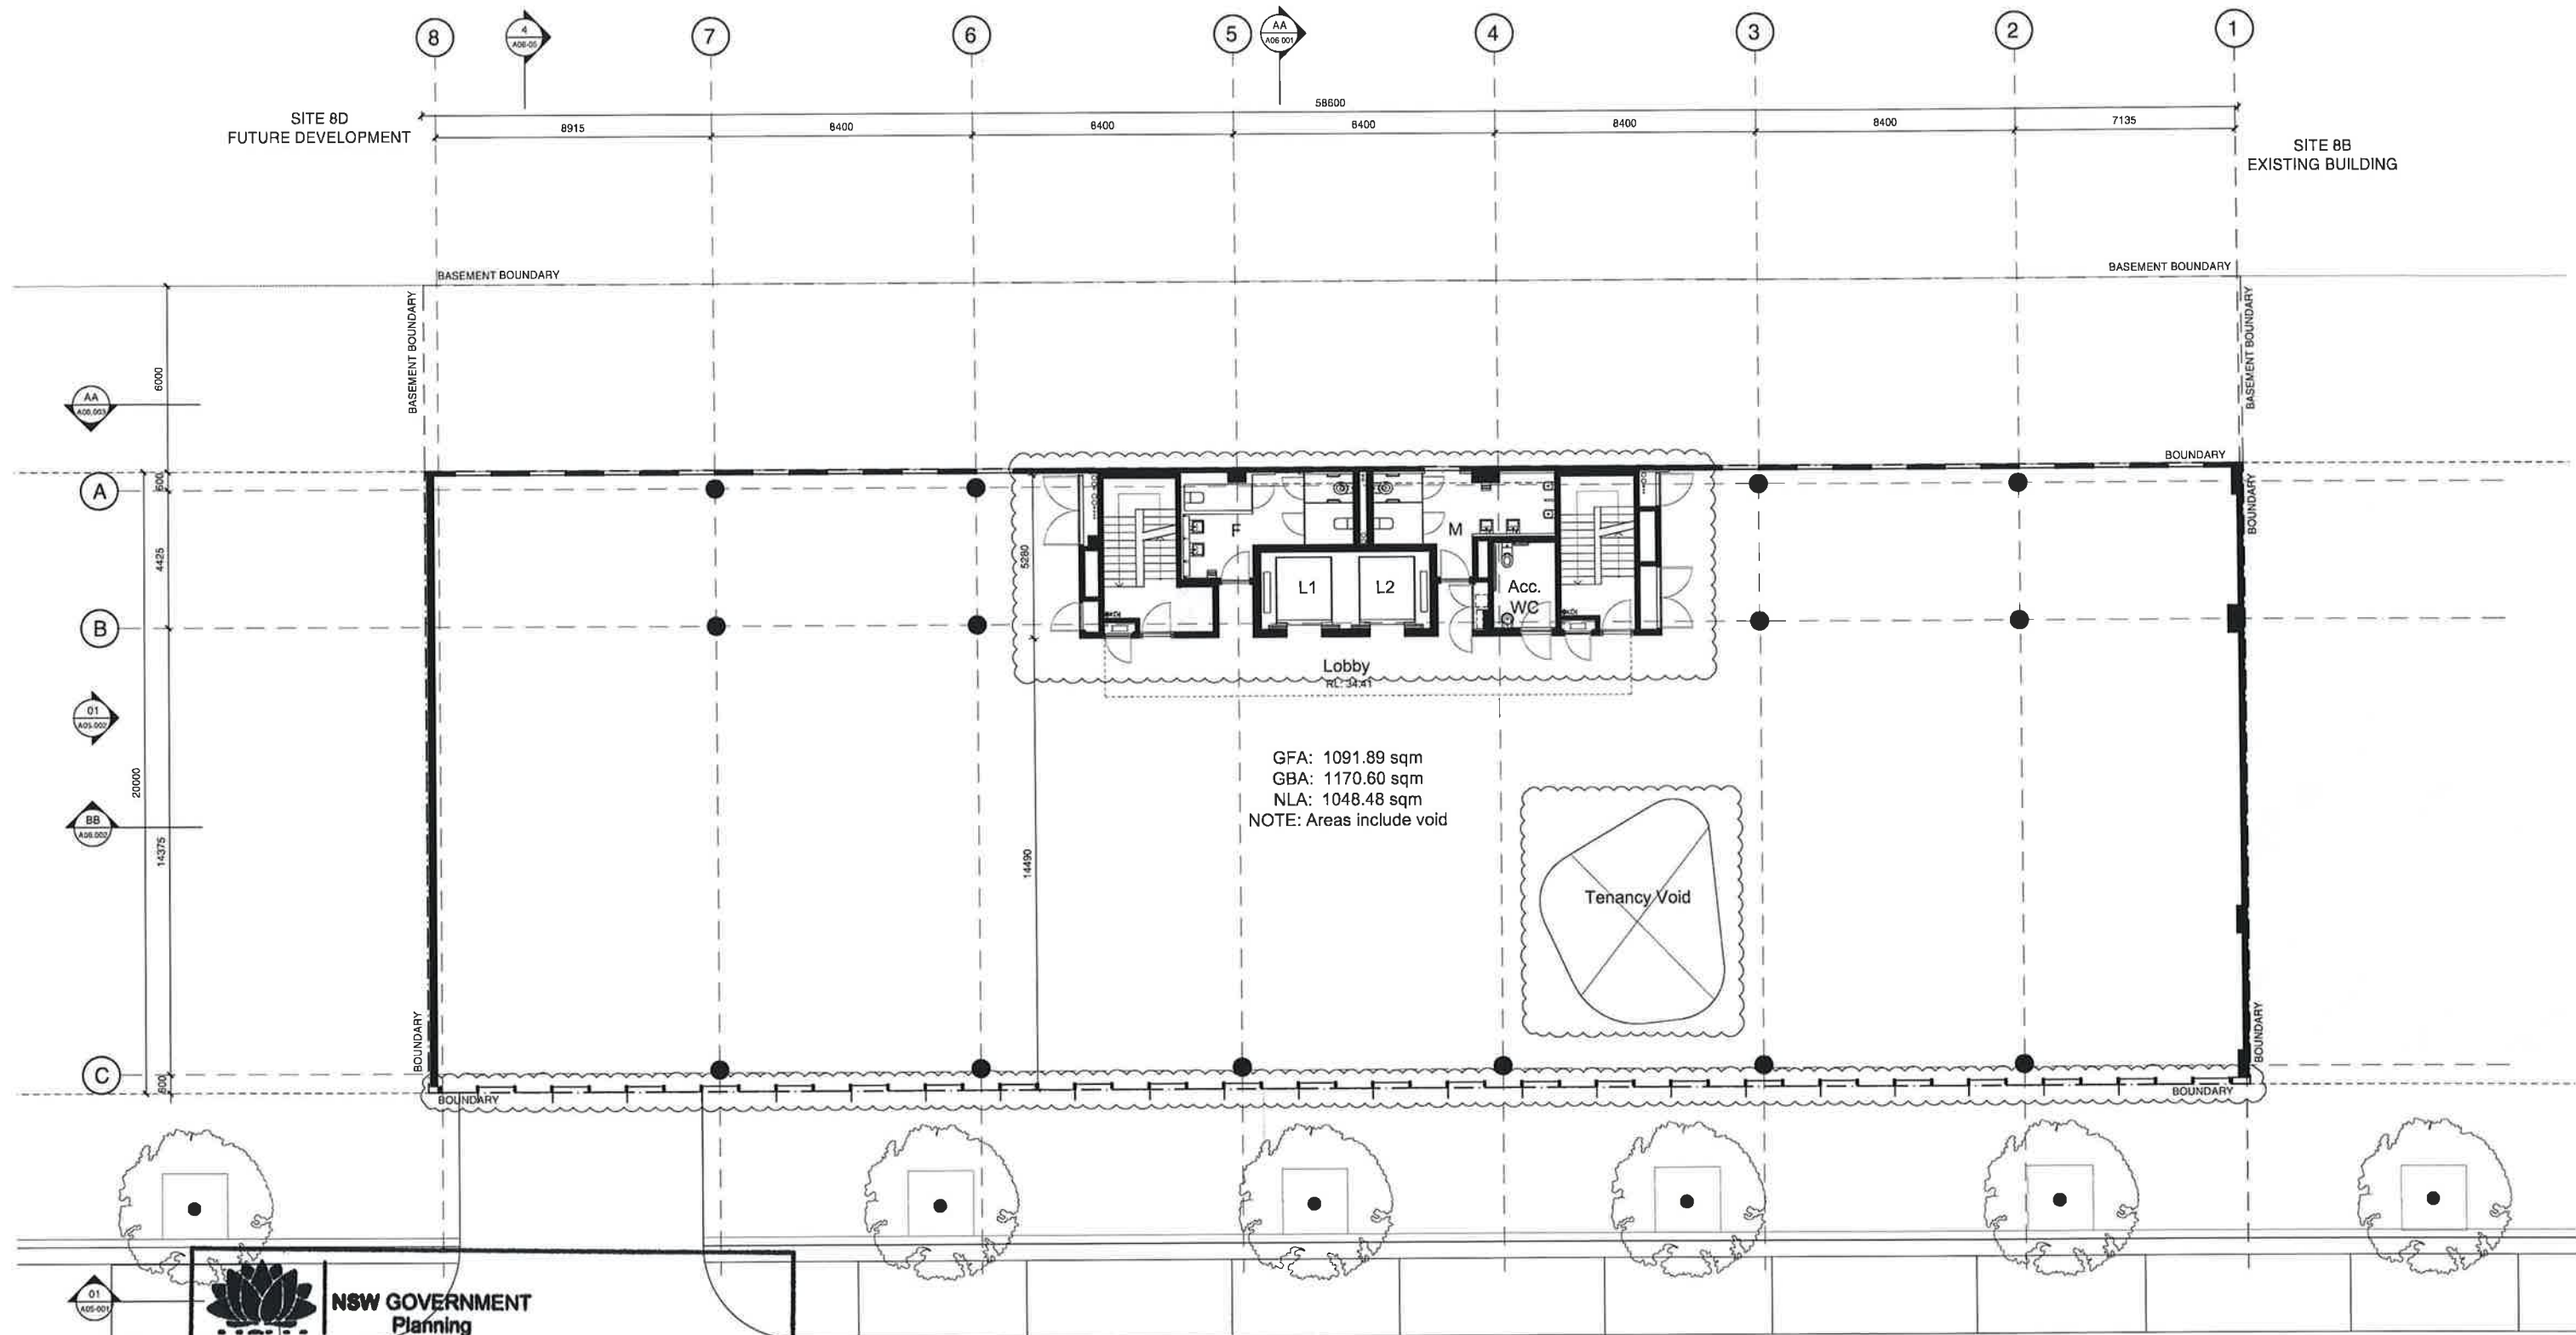

GFA: 1091.89 sqm
GBA: 1170.60 sqm
NLA: 1048.48 sqm
NOTE: Areas include void

Tenancy Void

MURRAY ROSE AVENUE



NSW GOVERNMENT
Planning

Issued under the Environmental Planning and Assessment Act 1979

Approved Section 96 (1A) (1) (2) Modification Application

No. 1 granted on the 12 Oct 2015

in respect to MP SSD 6059

Signed [Signature]

Sheet No. 9 of 15

Site 8C Commercial Building
Sydney Olympic Park
Fifth Floor Plan


Scale	1:100 @ A1 / 1:200 @ A3
Drawn	MU
Checked	BR
Project No.	S11610
Status	Section 96 Application
Plot Date	10/7/2015 12:45:17 PM
Plot File	S:\11600-11699\11610_sdc_soupe_8c000_main\cad\plans\DAISW
Drawing No.	A02.05[A]

Sydney 43 Brisbane Street
Surry Hills NSW 2010 Australia
T 02 8354 5100 F 02 8354 5199
email syd@bates-smart.com.au
http://www.bates-smart.com.au

Melbourne 1 Nicholson Street
Melbourne VIC 3000 Australia
T 03 8684 6200 F 03 8684 6300
email melb@bates-smart.com.au
http://www.bates-smart.com.au

Bates Smart Architecture Pty Ltd ABN 68 064 740 986

BATESSMART

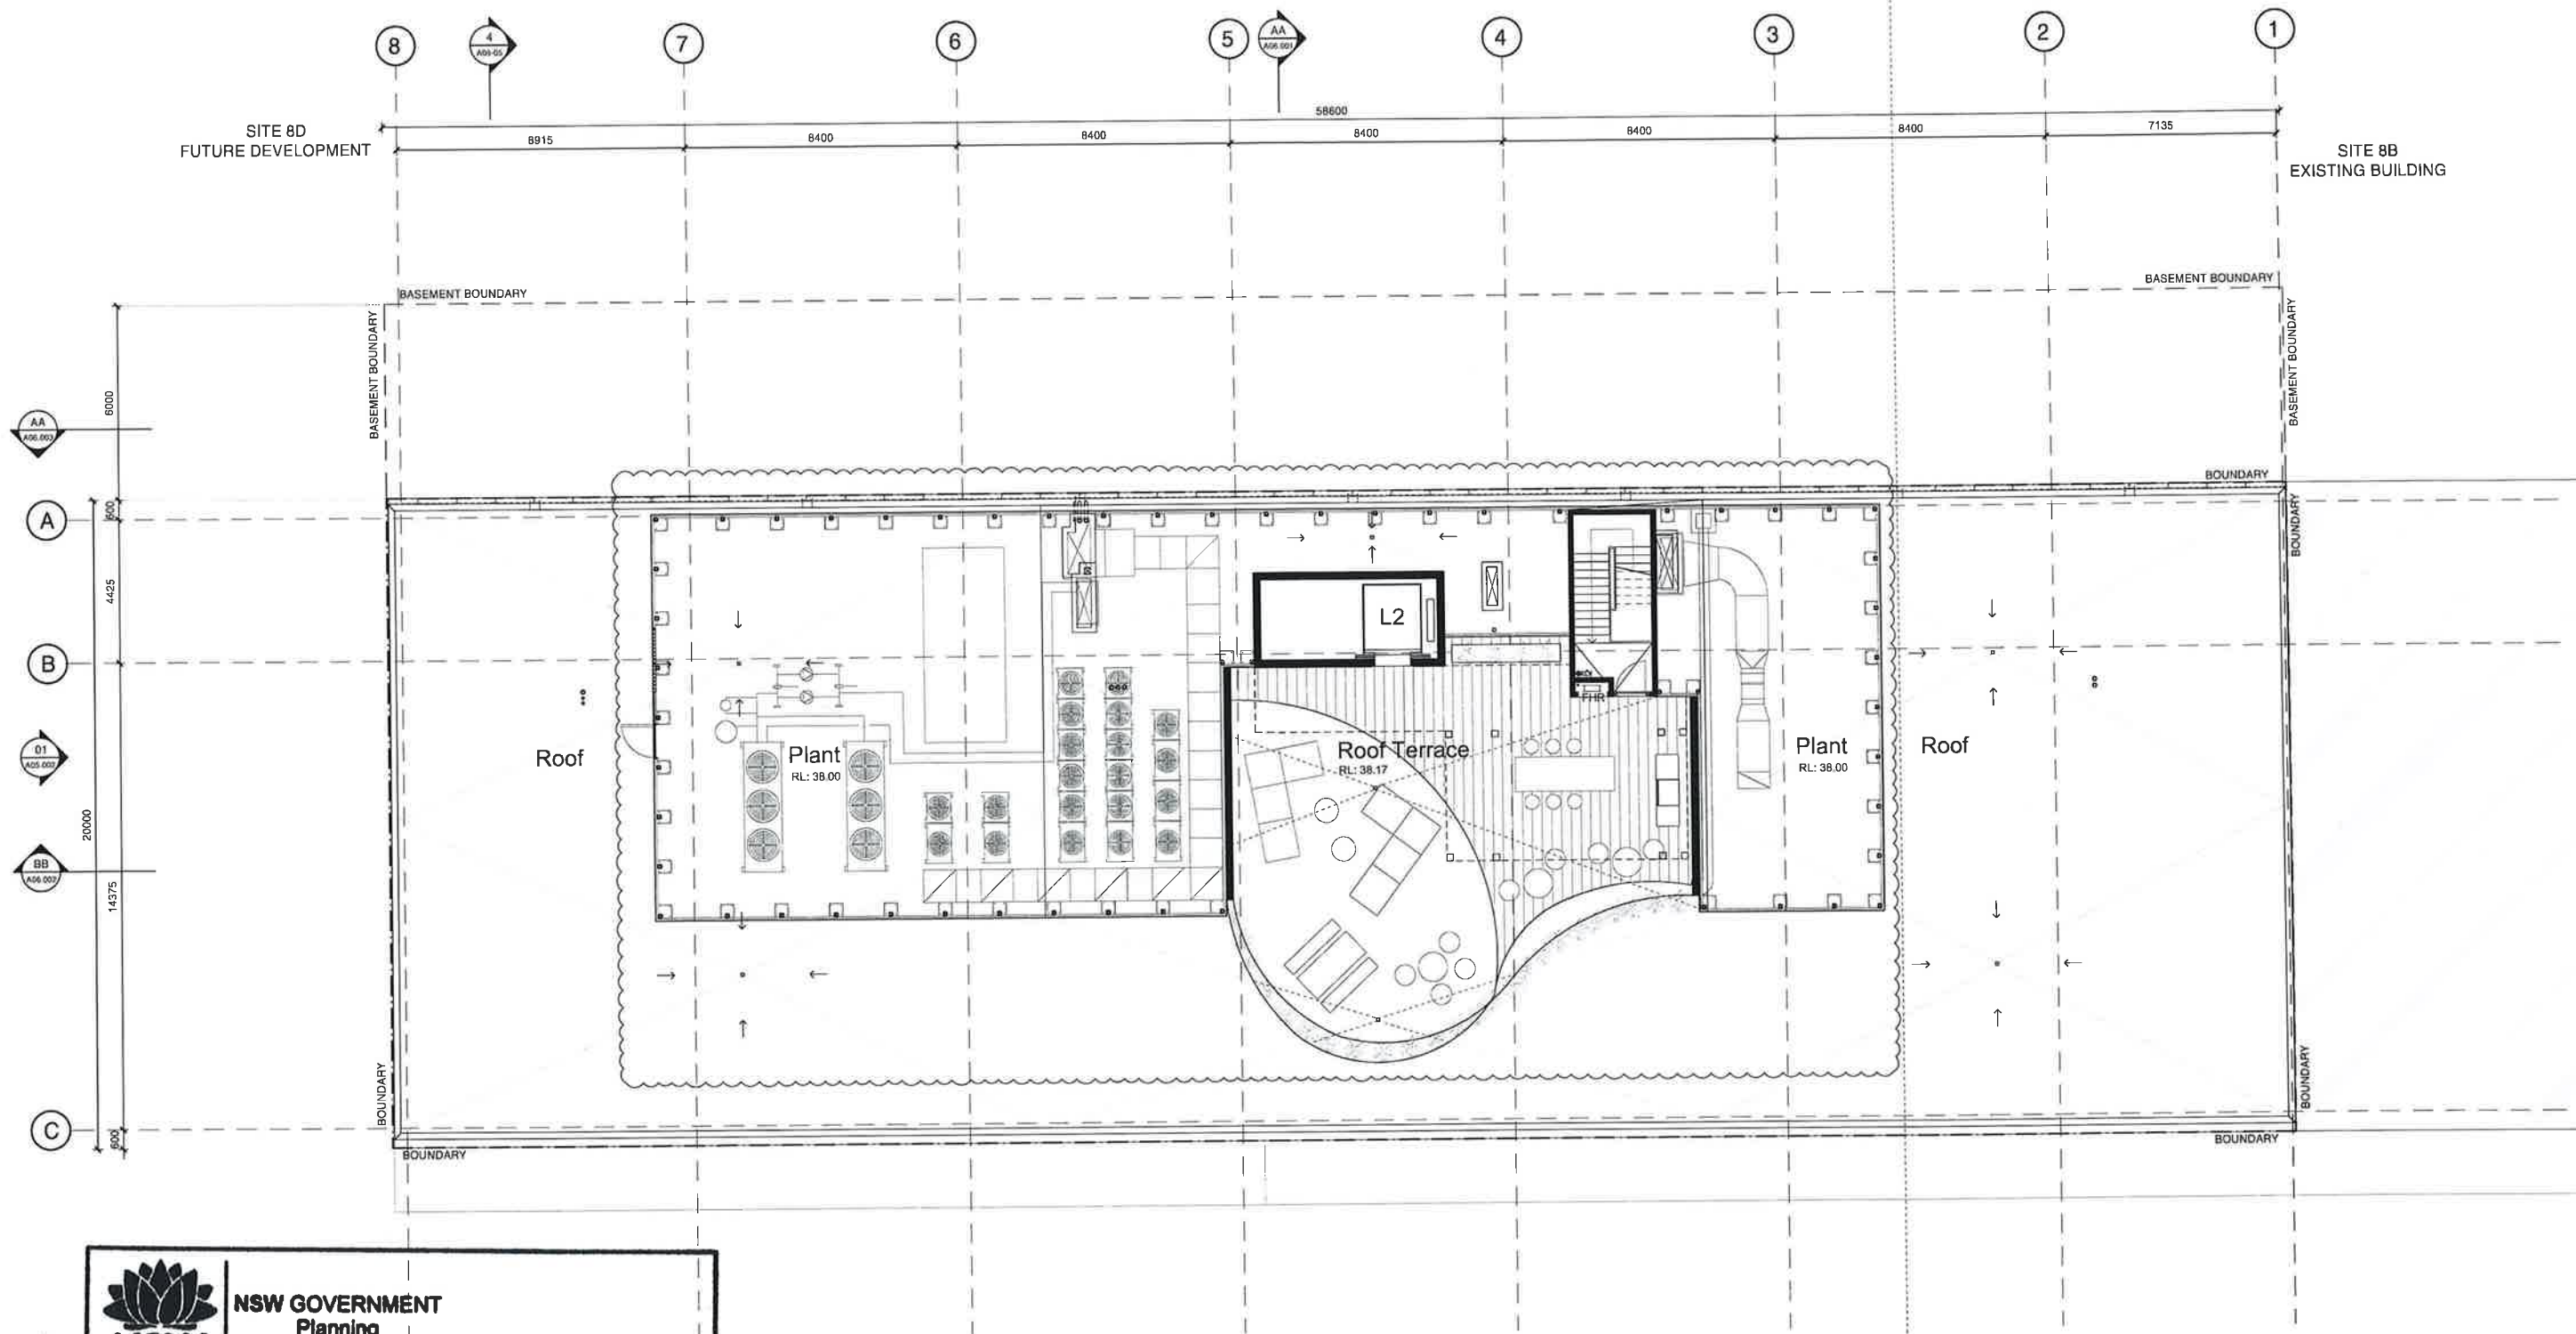

NSW GOVERNMENT
Planning

Issued under the Environmental Planning and Assessment Act 1979

Approved Section 96 (1A) (1) (2) Modification Application

No. 1 granted on the 12 Oct 2015

in respect to MP SSD 6059

Signed *gh*

Sheet No. 10 of 15

MURRAY ROSE AVENUE

Site 8C Commercial Building
Sydney Olympic Park
Plant Level 6

D	04.08.15	Revised Section 96 Submission	JCR	BR
C	10.07.15	Section 96 Submission	JCR	BR
B	02.08.13	Development Application	MU	BR
A	25.06.13	Pre-DA Submission	MU	BR

Revision	Date	Description	Initial	Checked

Check all dimensions and site conditions prior to commencement of any work, the purchase or ordering of any materials, fittings, plant, services or equipment and the preparation of shop drawings and/or the fabrication of any components.
Do not scale drawings - refer to figured dimensions only. Any discrepancies shall immediately be referred to the architect for clarification.
All drawings may not be reproduced or distributed without prior permission from the architect.




Scale	1:100 @ A1 / 1:200 @ A3
Drawn	MU
Project No	S11610
Status	Section 96 Application
Plot Date	4/8/2015 4:10:09 PM
Plot File	D:\11600-11609\11610_Site\A02_06.dwg
Drawing No.	A02.06[D]

Sydney 43 Brisbane Street
Surry Hills NSW 2010 Australia
T 02 8354 5100 F 02 8354 5199
email syd@batesmart.com.au
http://www.batesmart.com.au

Melbourne 1 Nicholson Street
Melbourne VIC 3000 Australia
T 03 8664 6200 F 03 8664 6300
email mel@batesmart.com.au
http://www.batesmart.com.au

Bates Smart Architecture Pty Ltd ABN 68 094 740 986

BATESSMART

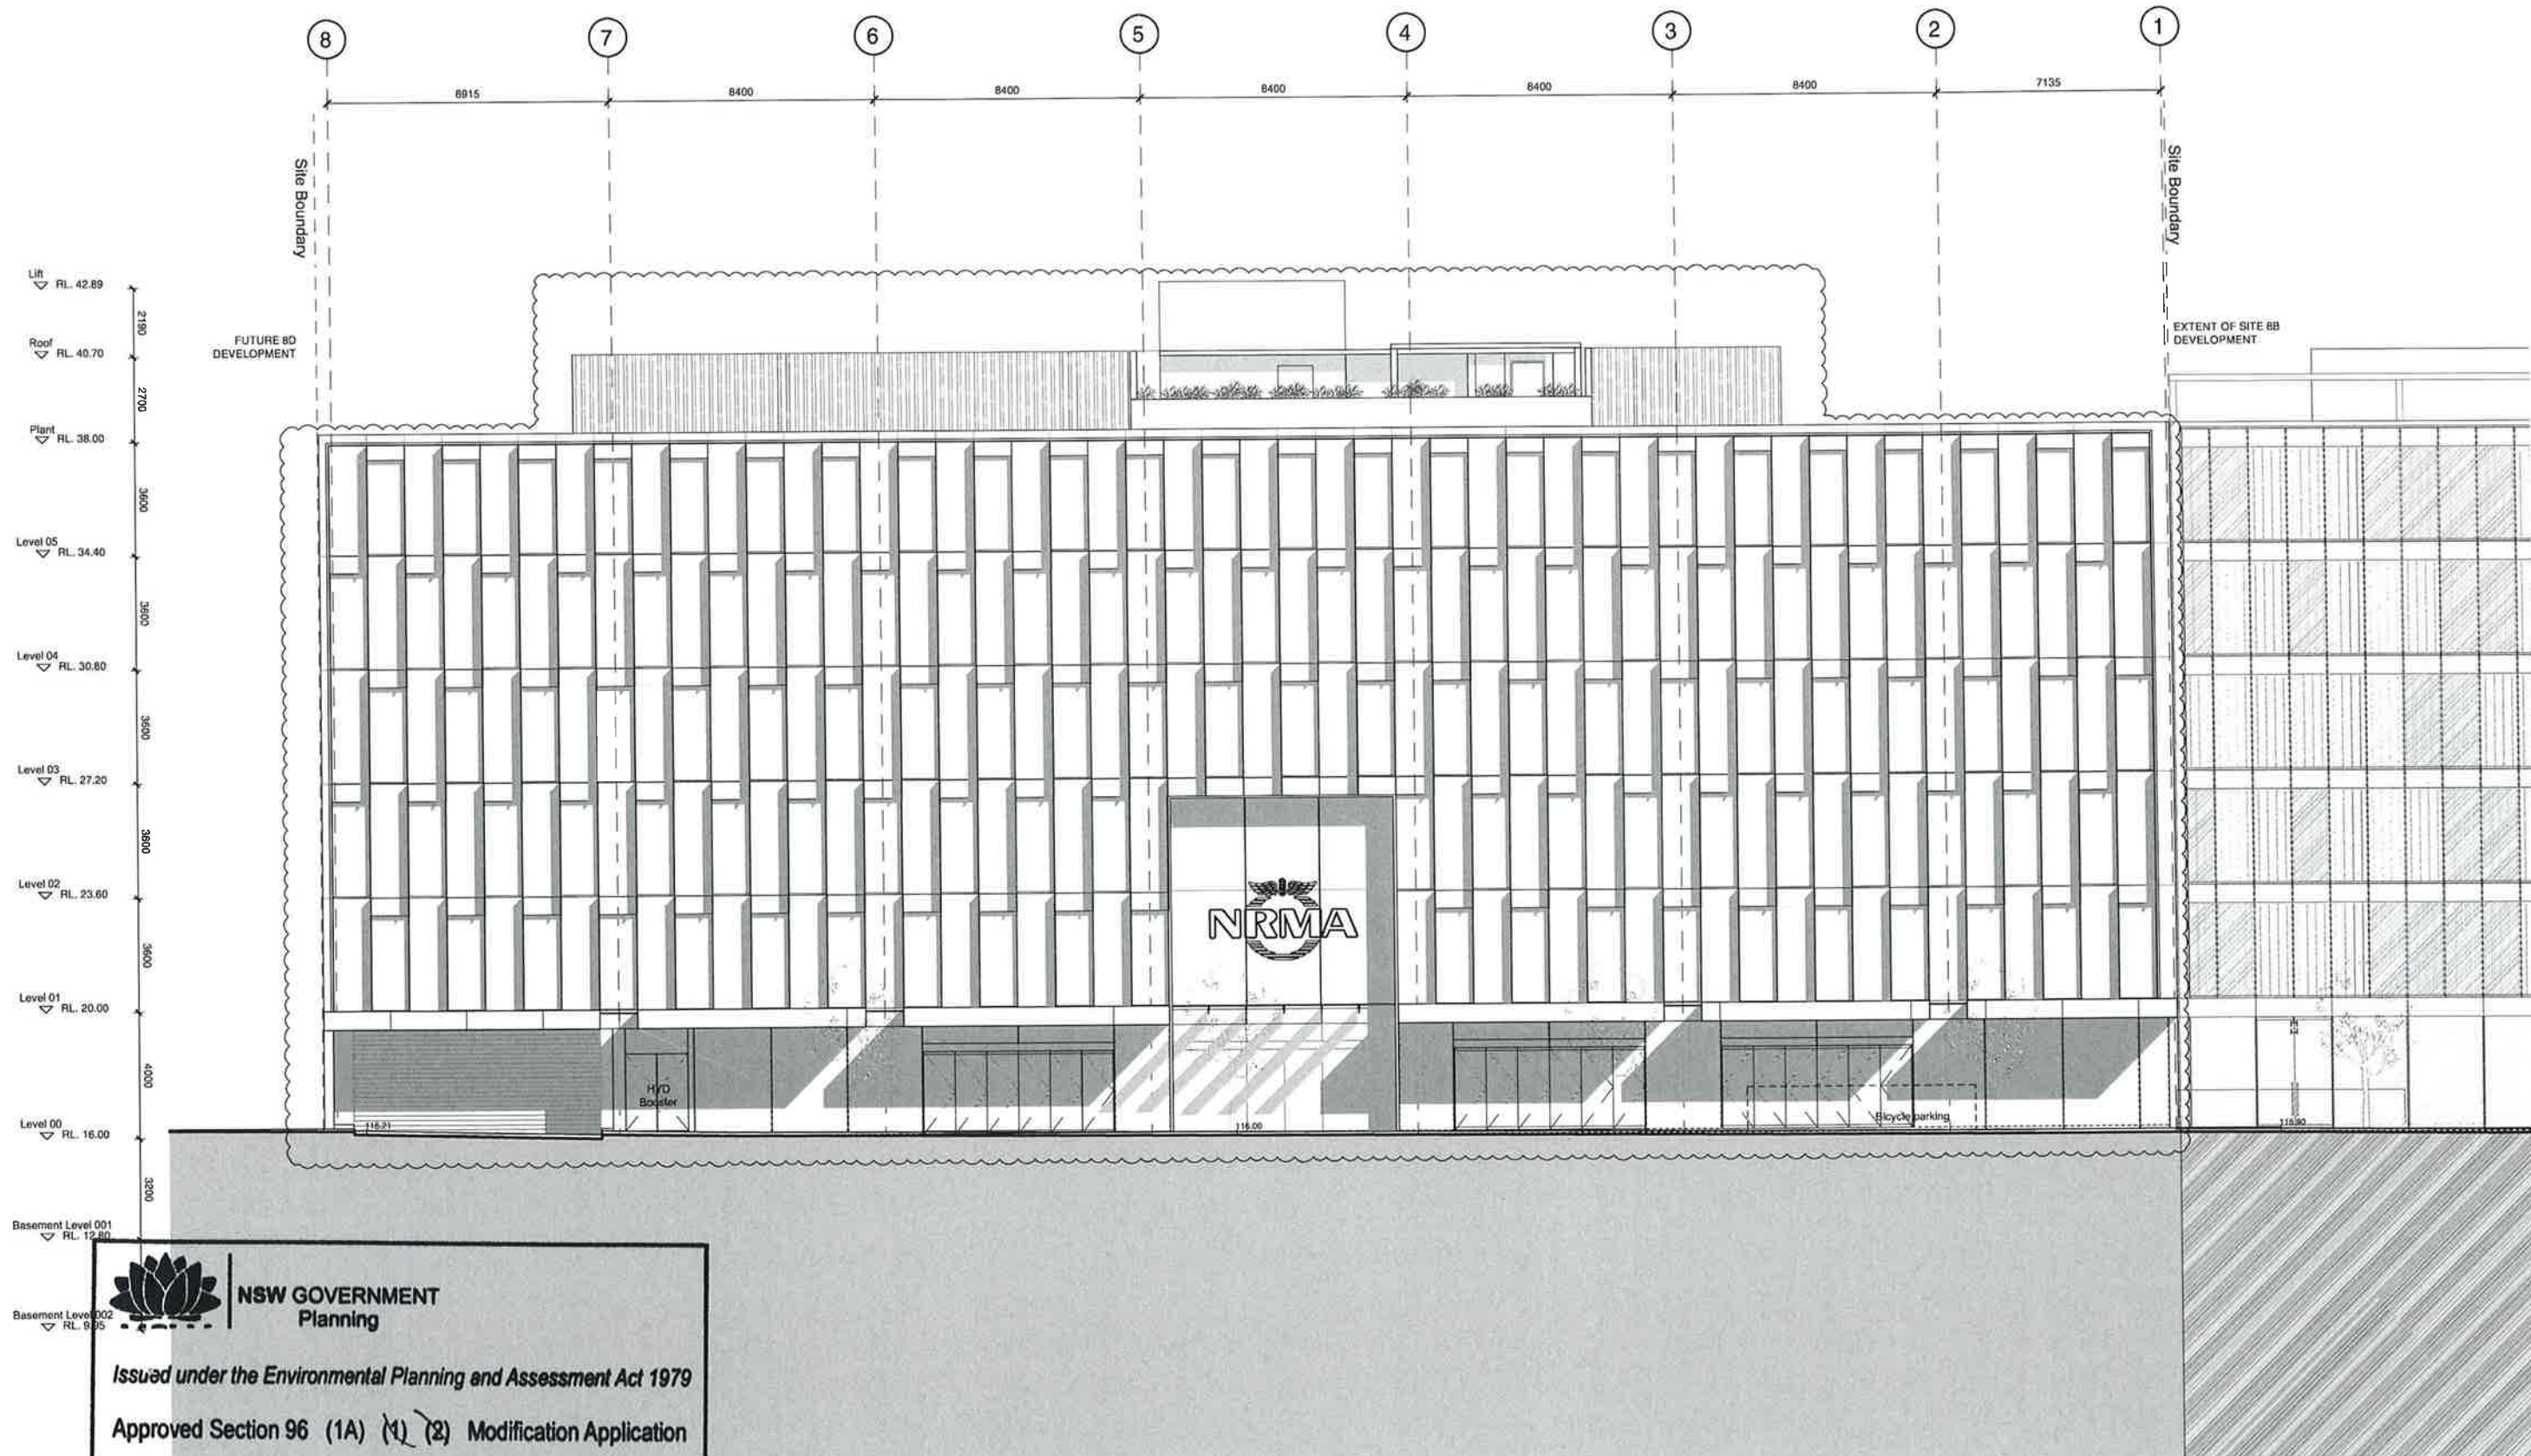

NSW GOVERNMENT
Planning

Issued under the Environmental Planning and Assessment Act 1979

Approved Section 96 (1A) (1) (2) Modification Application

No. 1 granted on the 12 Oct 2015

in respect to MR SSD 6059

Signed: [Signature]

Sheet No. 11 of 15

E	24.07.15	Revised Section 96 Submission	JCR	BR
D	10.07.15	Section 96 Submission	JCR	BR
C	24.09.13	Design Report		BR
B	02.08.13	Development Application	MU	BR
A	25.06.13	Pre-DA Submission	MU	BR

F	04.08.15	Revised Section 96 Submission	JCR	BR
---	----------	-------------------------------	-----	----

Site 8C Commercial Building
Sydney Olympic Park
South Elevation

Check all dimensions and site conditions prior to commencement of any work, the purchase or ordering of any materials, fittings, plants, services or equipment and the preparation of shop drawings and/or the fabrication of any components.
Do not scale drawings. Refer to signed dimensions only. Any discrepancies shall immediately be referred to the architect for clarification.
All drawings may not be reproduced or distributed without prior permission from the architect.


Scale	1:100 @ A1 / 1:200 @ A3
Drawn	MU
Project No	S11610
Status	Section 96 Application
Plot Date	4/8/2015 3:31:32 PM
Plot File	S:\11600-11609\11610_S11610_sope_8C000_nrmad\plot\DA\99
Drawing No.	[Revision]
	A05.001[F]

Sydney 43 Brisbane Street
Surry Hills NSW 2010 Australia
T 02 8354 5100 F 02 8354 5199
email syd@batesmart.com.au
http://www.batesmart.com.au

Melbourne 1 Nicholson Street
Melbourne VIC 3000 Australia
T 03 8664 6200 F 03 8664 6300
email mel@batesmart.com.au
http://www.batesmart.com.au

Bates Smart Architecture Pty Ltd ABN 68 094 740 986

BATESSMART

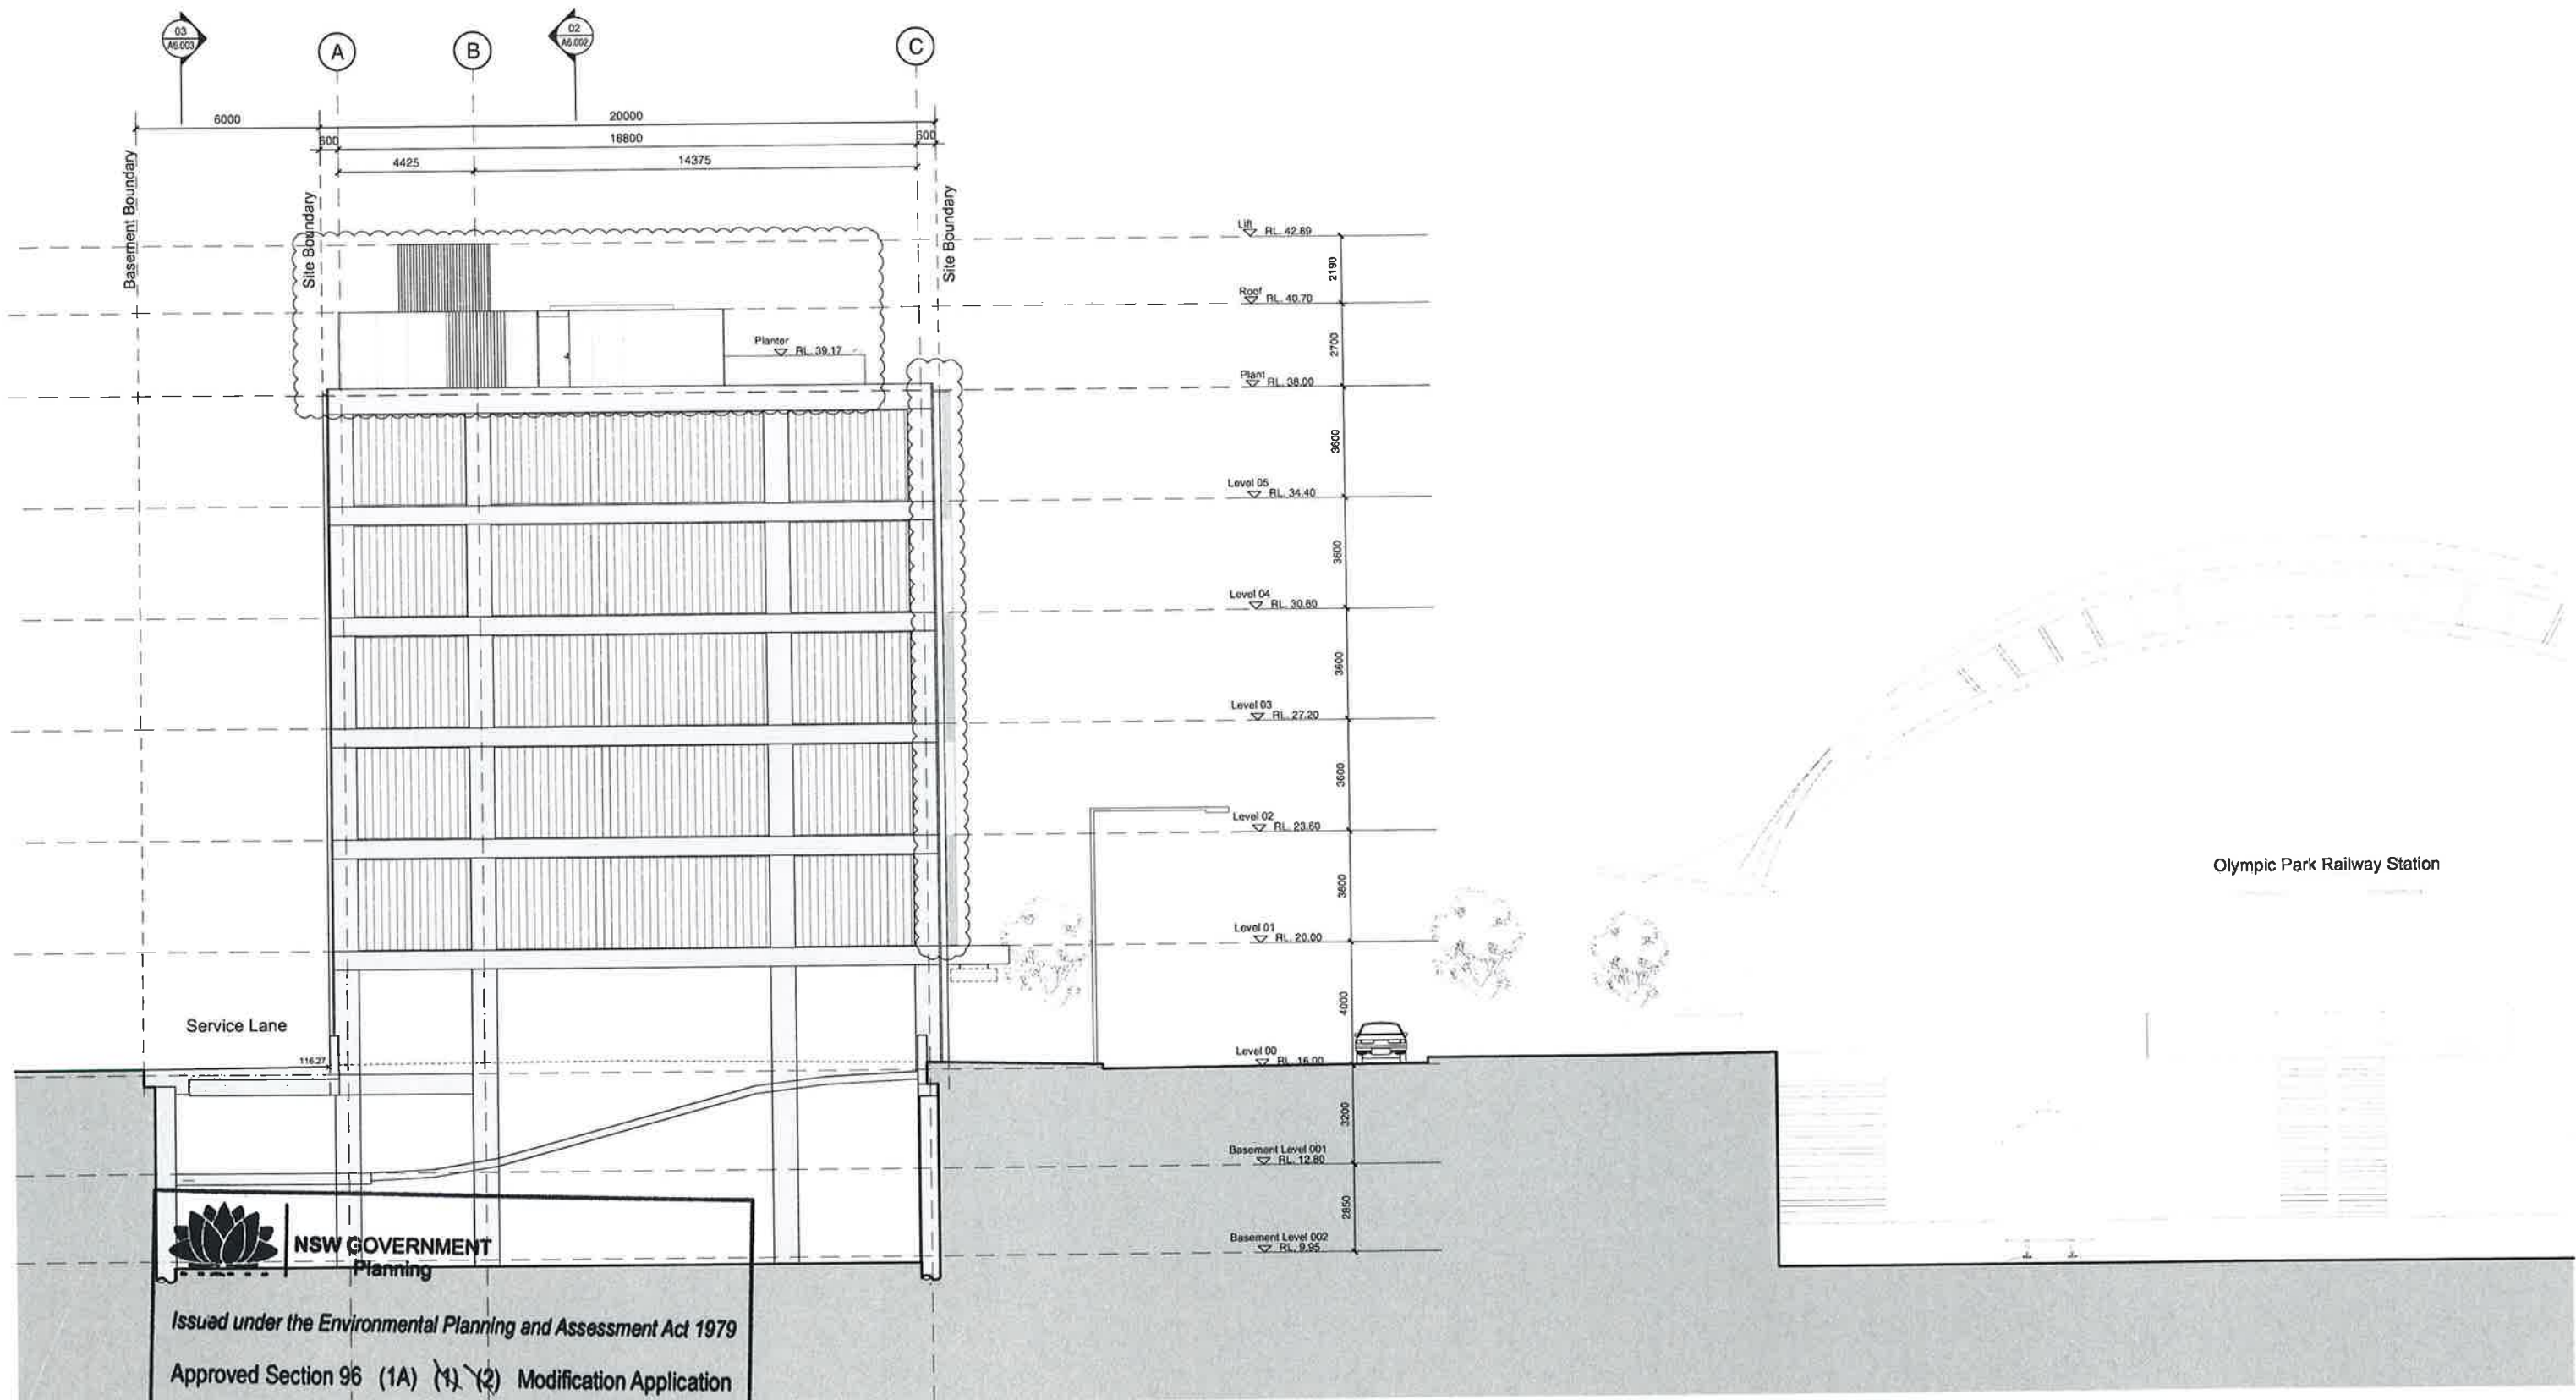

Olympic Park Railway Station



NSW GOVERNMENT
Planning

Issued under the Environmental Planning and Assessment Act 1979

Approved Section 96 (1A) (1) (2) Modification Application

No. 1 granted on the 12.02.2015

in respect to MP SSD 6059

Signed [Signature]

Sheet No. 12 of 15

Revision	Date	Description	Initial	Checked

Revision	Date	Description	Initial	Checked
D	10.07.15	Section 96 Submission	JCR	BR
C	24.09.13	Design Report		BR
B	02.08.13	Development Application MU	BR	
A	25.06.13	Pre-DA Submission	MU	BR

Site 8C Commercial Building
Sydney Olympic Park
West Elevation

Check all dimensions and site conditions prior to commencement of any work. The purpose of ordering of any materials, fittings, plant, services or equipment and the preparation of shop drawings and/or the fabrication of any components.
Do not scale drawings - refer to figure dimensions only. Any discrepancies shall immediately be referred to the architect for clarification.
All drawings may not be reproduced or distributed without prior permission from the architect.

Scale	1:100 @ A1 / 1:200 @ A3
Drawn	MU
Checked	BR
Project No.	S11610
Status	Section 96 Application
Plot Date	10/7/2015 12:45:55 PM
Plot File	S111600-11609a11610_00c_scape_8c00_main10plot01.DWG
Drawing No.	A05.002[D]

Sydney 43 Brisbane Street
Surrey Hills NSW 2010 Australia
T 02 8354 5100 F 02 8354 5199
email syd@batesmart.com.au
http://www.batesmart.com.au

Melbourne 1 Nicholson Street
Melbourne VIC 3000 Australia
T 03 8664 6200 F 03 8664 6300
email mel@batesmart.com.au
http://www.batesmart.com.au

Bates Smart Architecture Pty Ltd ABN 68 094 740 986

BATESSMART



NSW GOVERNMENT
Planning

Issued under the Environmental Planning and Assessment Act 1979


Approved Section 96 (1A) (1) (2) Modification Application

No. 1 granted on the 12 Oct 2015

in respect to MP SSD 6059

Signed [Signature]

Sheet No. 13 of 15

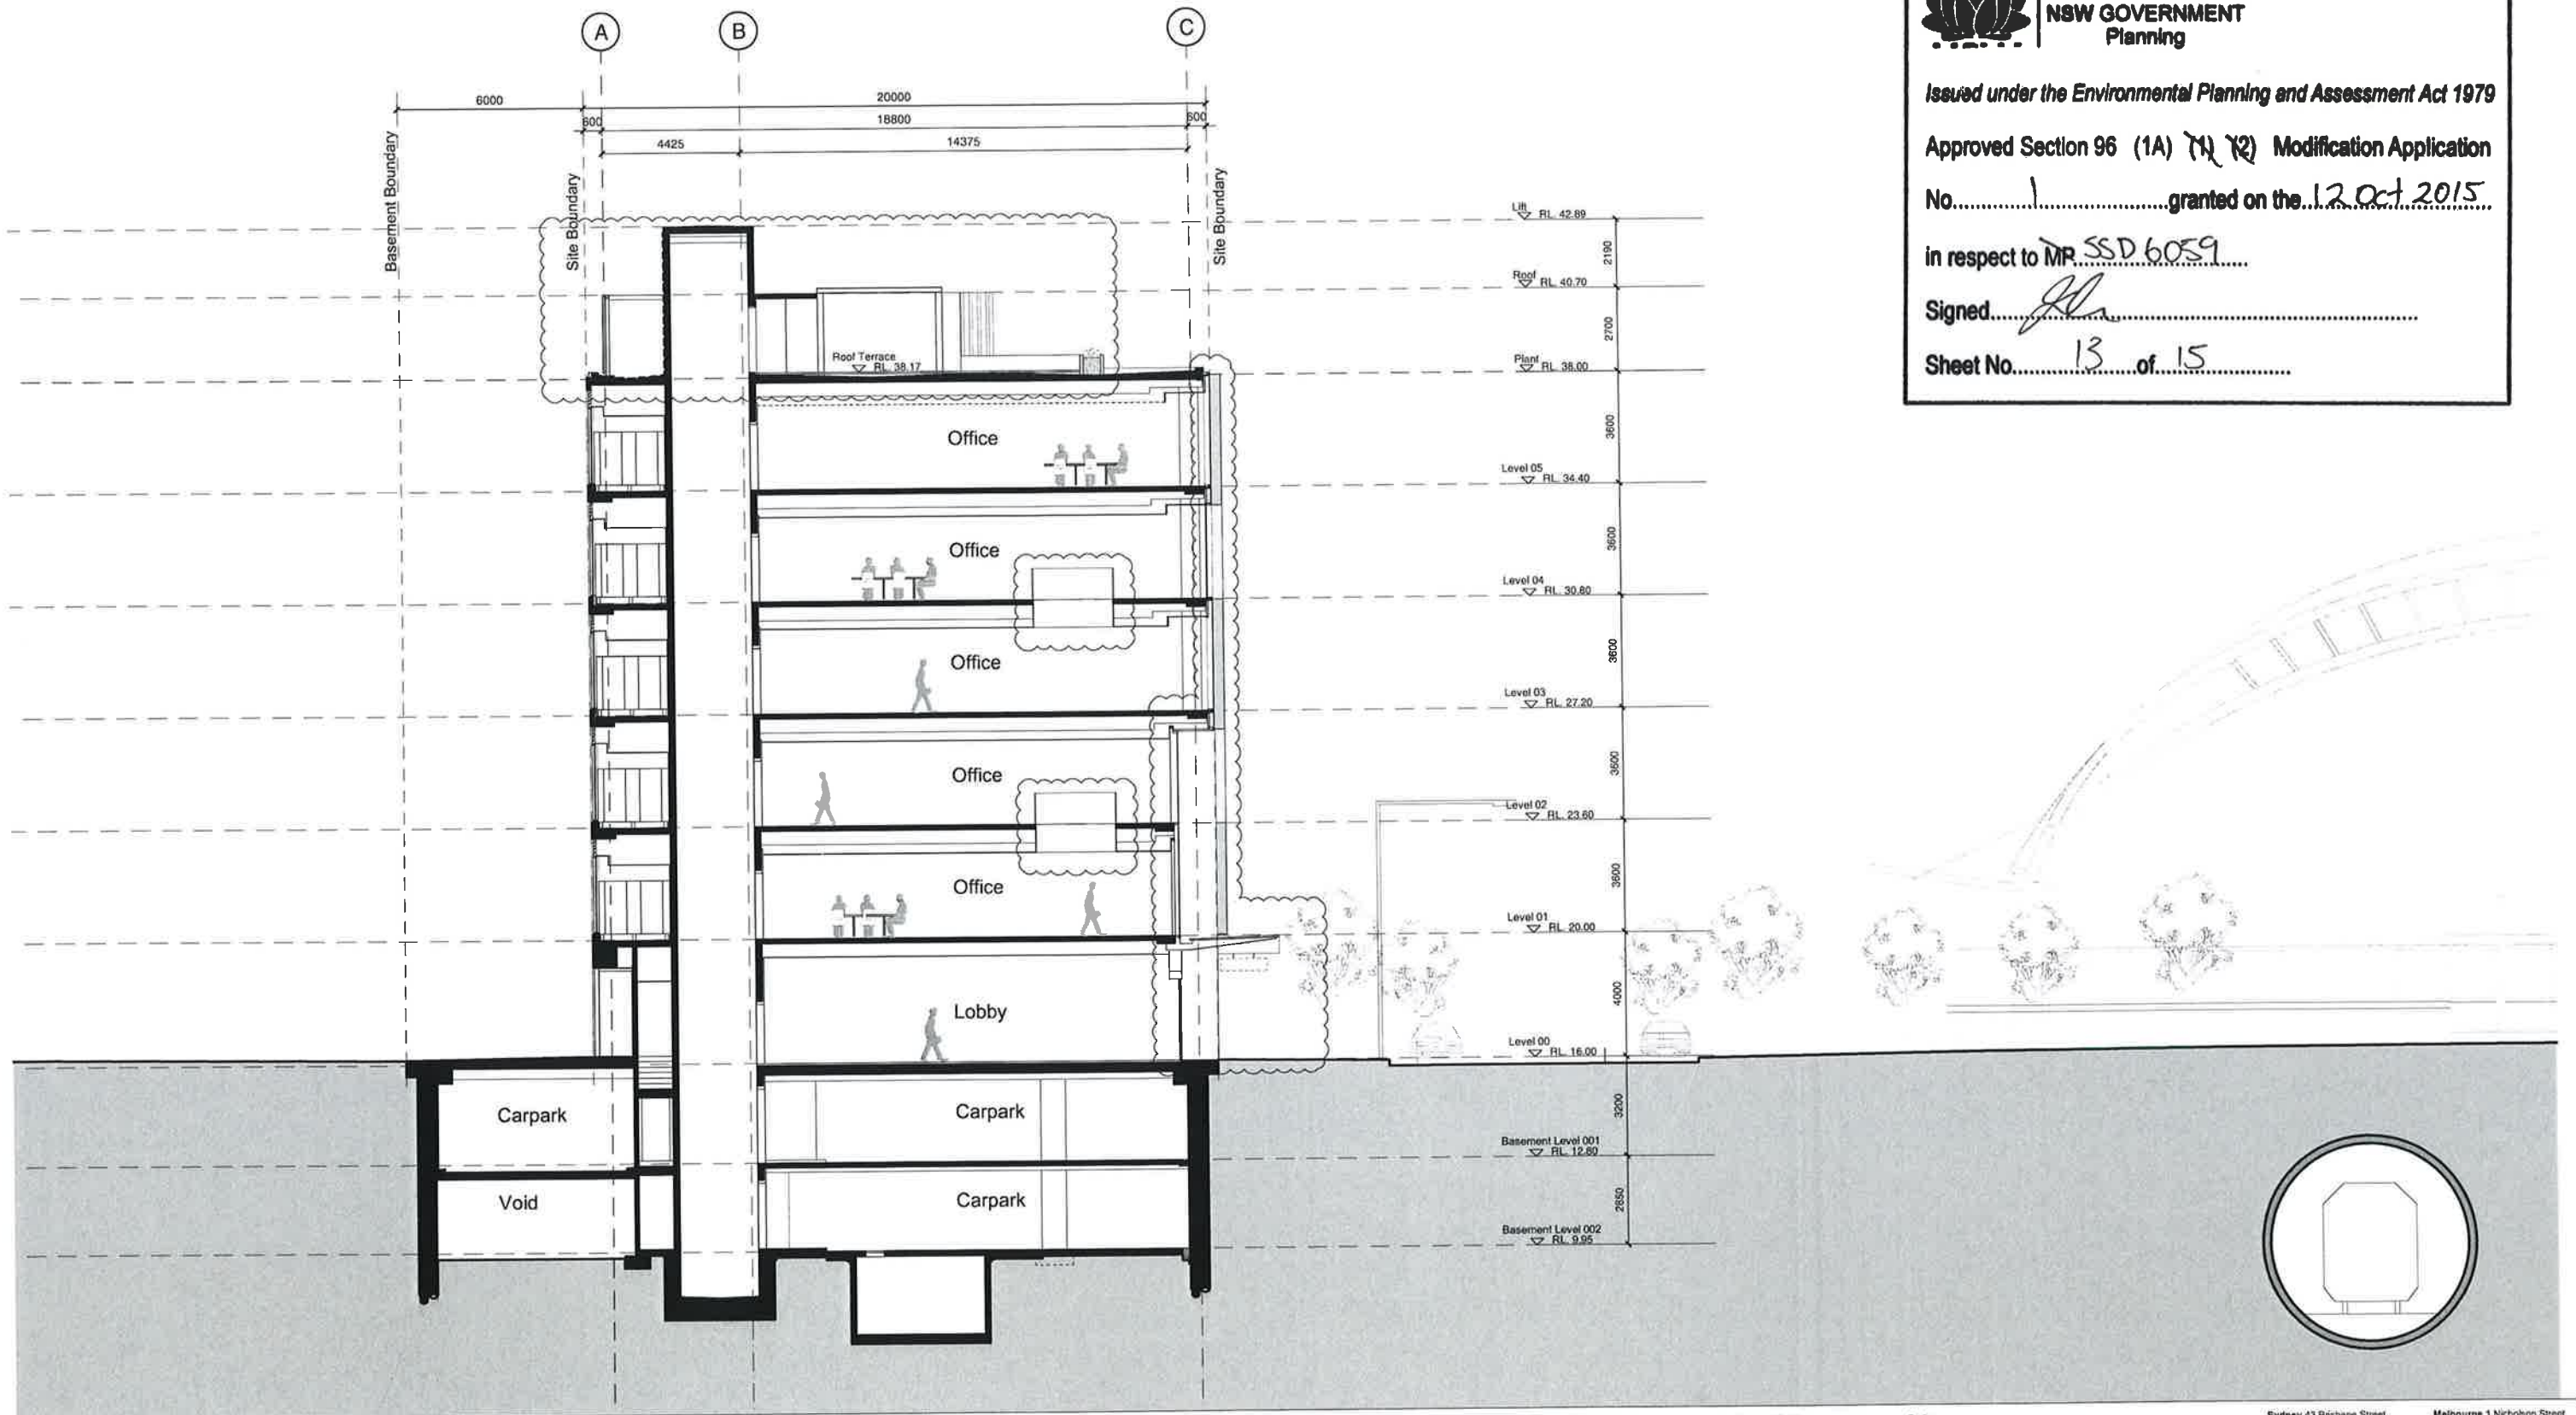

Site 8C Commercial Building
Sydney Olympic Park
Section AA

Revision	Date	Description	Initial	Checked
D	10.07.15	Section 96 Submission	JCR	BR
C	24.09.13	Design Report		BR
B	02.08.13	Development Application	MU	BR
A	25.06.13	Pre-DA Submission	MU	BR

Check all dimensions and site conditions prior to commencement of any work. The purchaser or holder of any materials, fittings, plant, services or equipment and the preparation of shop drawings and/or the fabrication of any components.
Do not scale drawings - refer to figures dimensions only. Any discrepancies shall immediately be referred to the architect for clarification.
All drawings may not be reproduced or distributed without prior permission from the architect.


Scale	1:100 @ A1 / 1:200 @ A3
Drawn	MU
Project No.	S11610
Status	Section 96 Application
Plot Date	10/7/2015 12:48:30 PM
Plot File	G:\11600-11609\A11610_MU_sops_Sc000_northcard\plot01A.DWG
Drawing No.	A06.001[D]


Sydney 43 Brisbane Street
Surry Hills NSW 2010 Australia
T 02 8354 5100 F 02 8354 5199
email syd@batesmart.com.au
http://www.batesmart.com.au

Melbourne 1 Nicholson Street
Melbourne VIC 3000 Australia
T 03 8664 6200 F 03 8664 6300
email mel@batesmart.com.au
http://www.batesmart.com.au

Bates Smart Architecture Pty Ltd ABN 68 094 740 986

BATESSMART

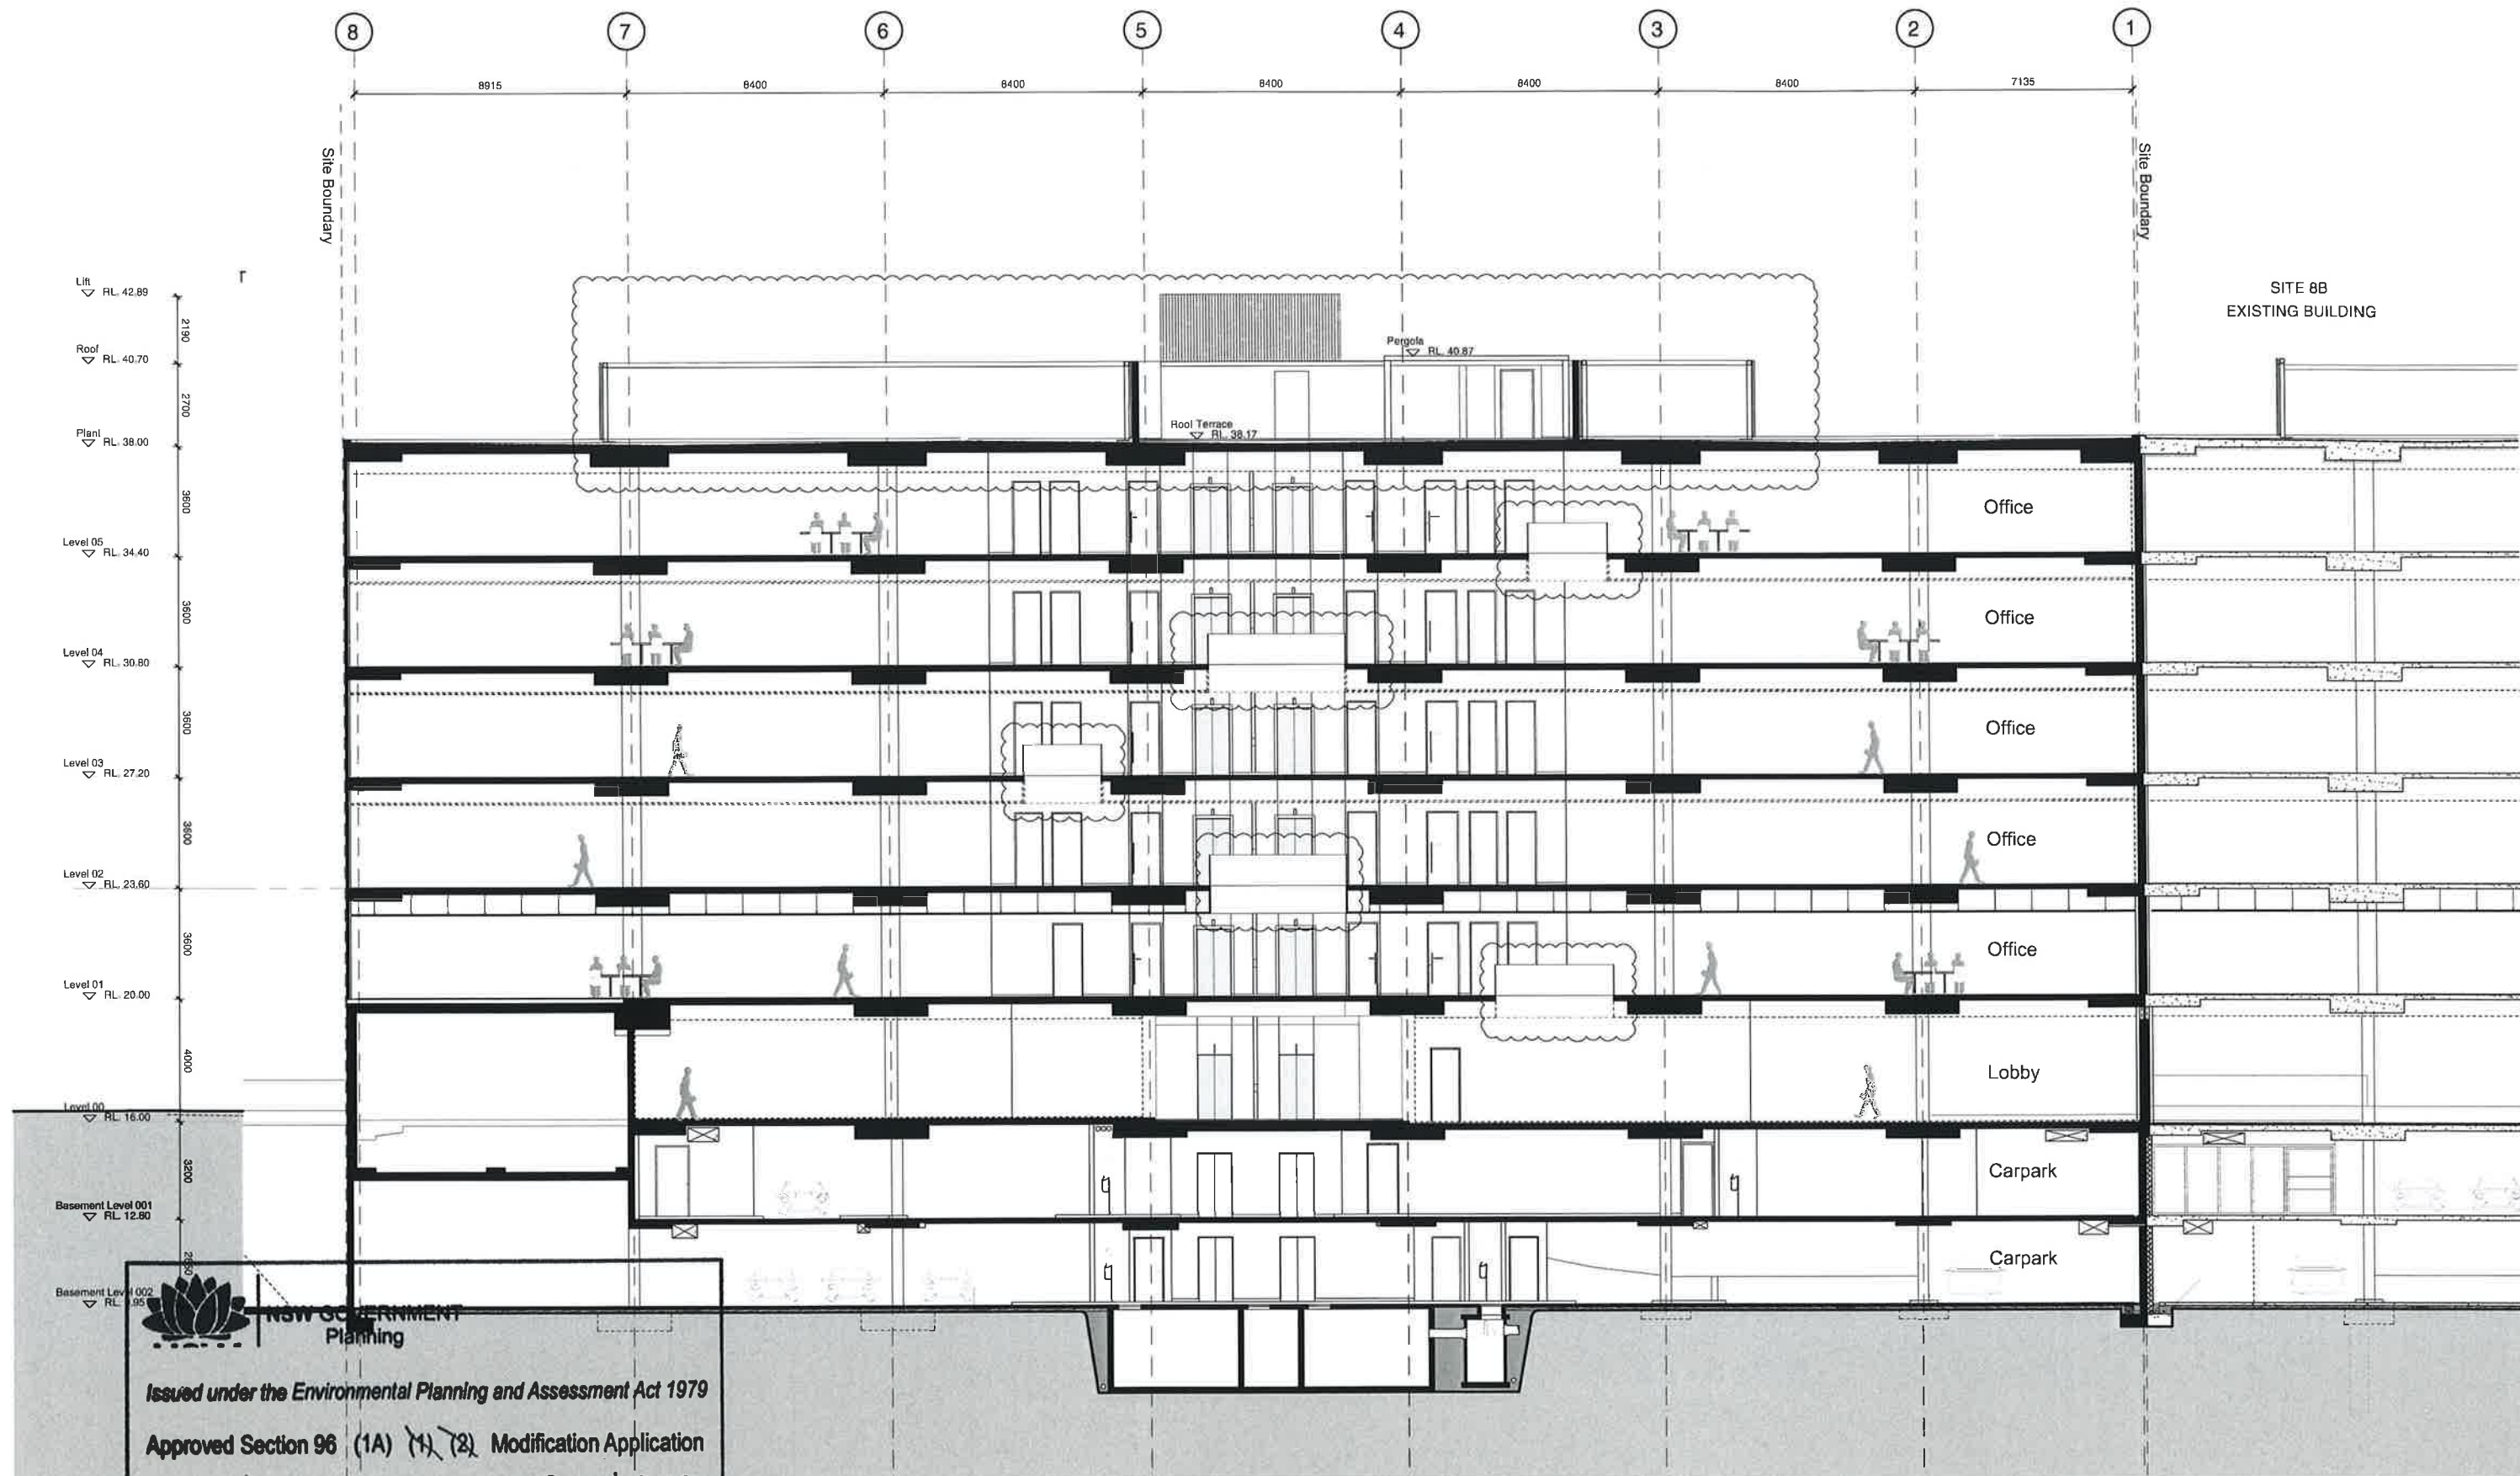

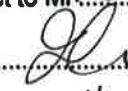
**NSW GOVERNMENT
Planning**
 Issued under the Environmental Planning and Assessment Act 1979
 Approved Section 96 (1A) (1) (2) Modification Application
 No. 1 granted on the 12 Oct 2015
 in respect to MR SSD 6059
 Signed 
 Sheet No. 14 of 15

Revision	Date	Description	Initial	Checked

Revision	Date	Description	Initial	Checked
D	10.07.15	Section 96 Submission	JCR	BR
C	24.09.13	Design Report		BR
B	02.08.13	Development Application	MU	BR
A	25.06.13	Pre-DA Submission	MU	BR

Site 8C Commercial Building
 Sydney Olympic Park
 Section BB

Check all dimensions and site conditions prior to commencement of any work. The purchaser is extending of any materials, fittings, services or equipment and the preparation of shop drawings and/or the fabrication of any components.
 Do not scale drawings refer to figured dimensions only. Any discrepancies shall immediately be referred to the architect for clarification.
 All drawings may not be reproduced or distributed without prior permission from the architect.


Scale	1:100 @ A1 / 1:200 @ A3
Drawn	MU
Checked	BR
Project No.	S11610
Status	Section 96 Application
Plot Date	10/7/2015 12:46:26 PM
Plot File	S:\11600-11609\11610_MU_scale_A3\02_main\02\plot\DA09
Drawing No.	A06.002[D]

Sydney 43 Brisbane Street
 Surry Hills NSW 2010 Australia
 T 02 8354 5100 F 02 8354 5199
 email syd@batesmart.com.au
 http://www.batesmart.com.au

Melbourne 1 Nicholson Street
 Melbourne VIC 3000 Australia
 T 03 8664 6200 F 03 8664 6300
 email melb@batesmart.com.au
 http://www.batesmart.com.au

Bates Smart Architecture Pty Ltd ABN 68 094 740 986

BATESSMART

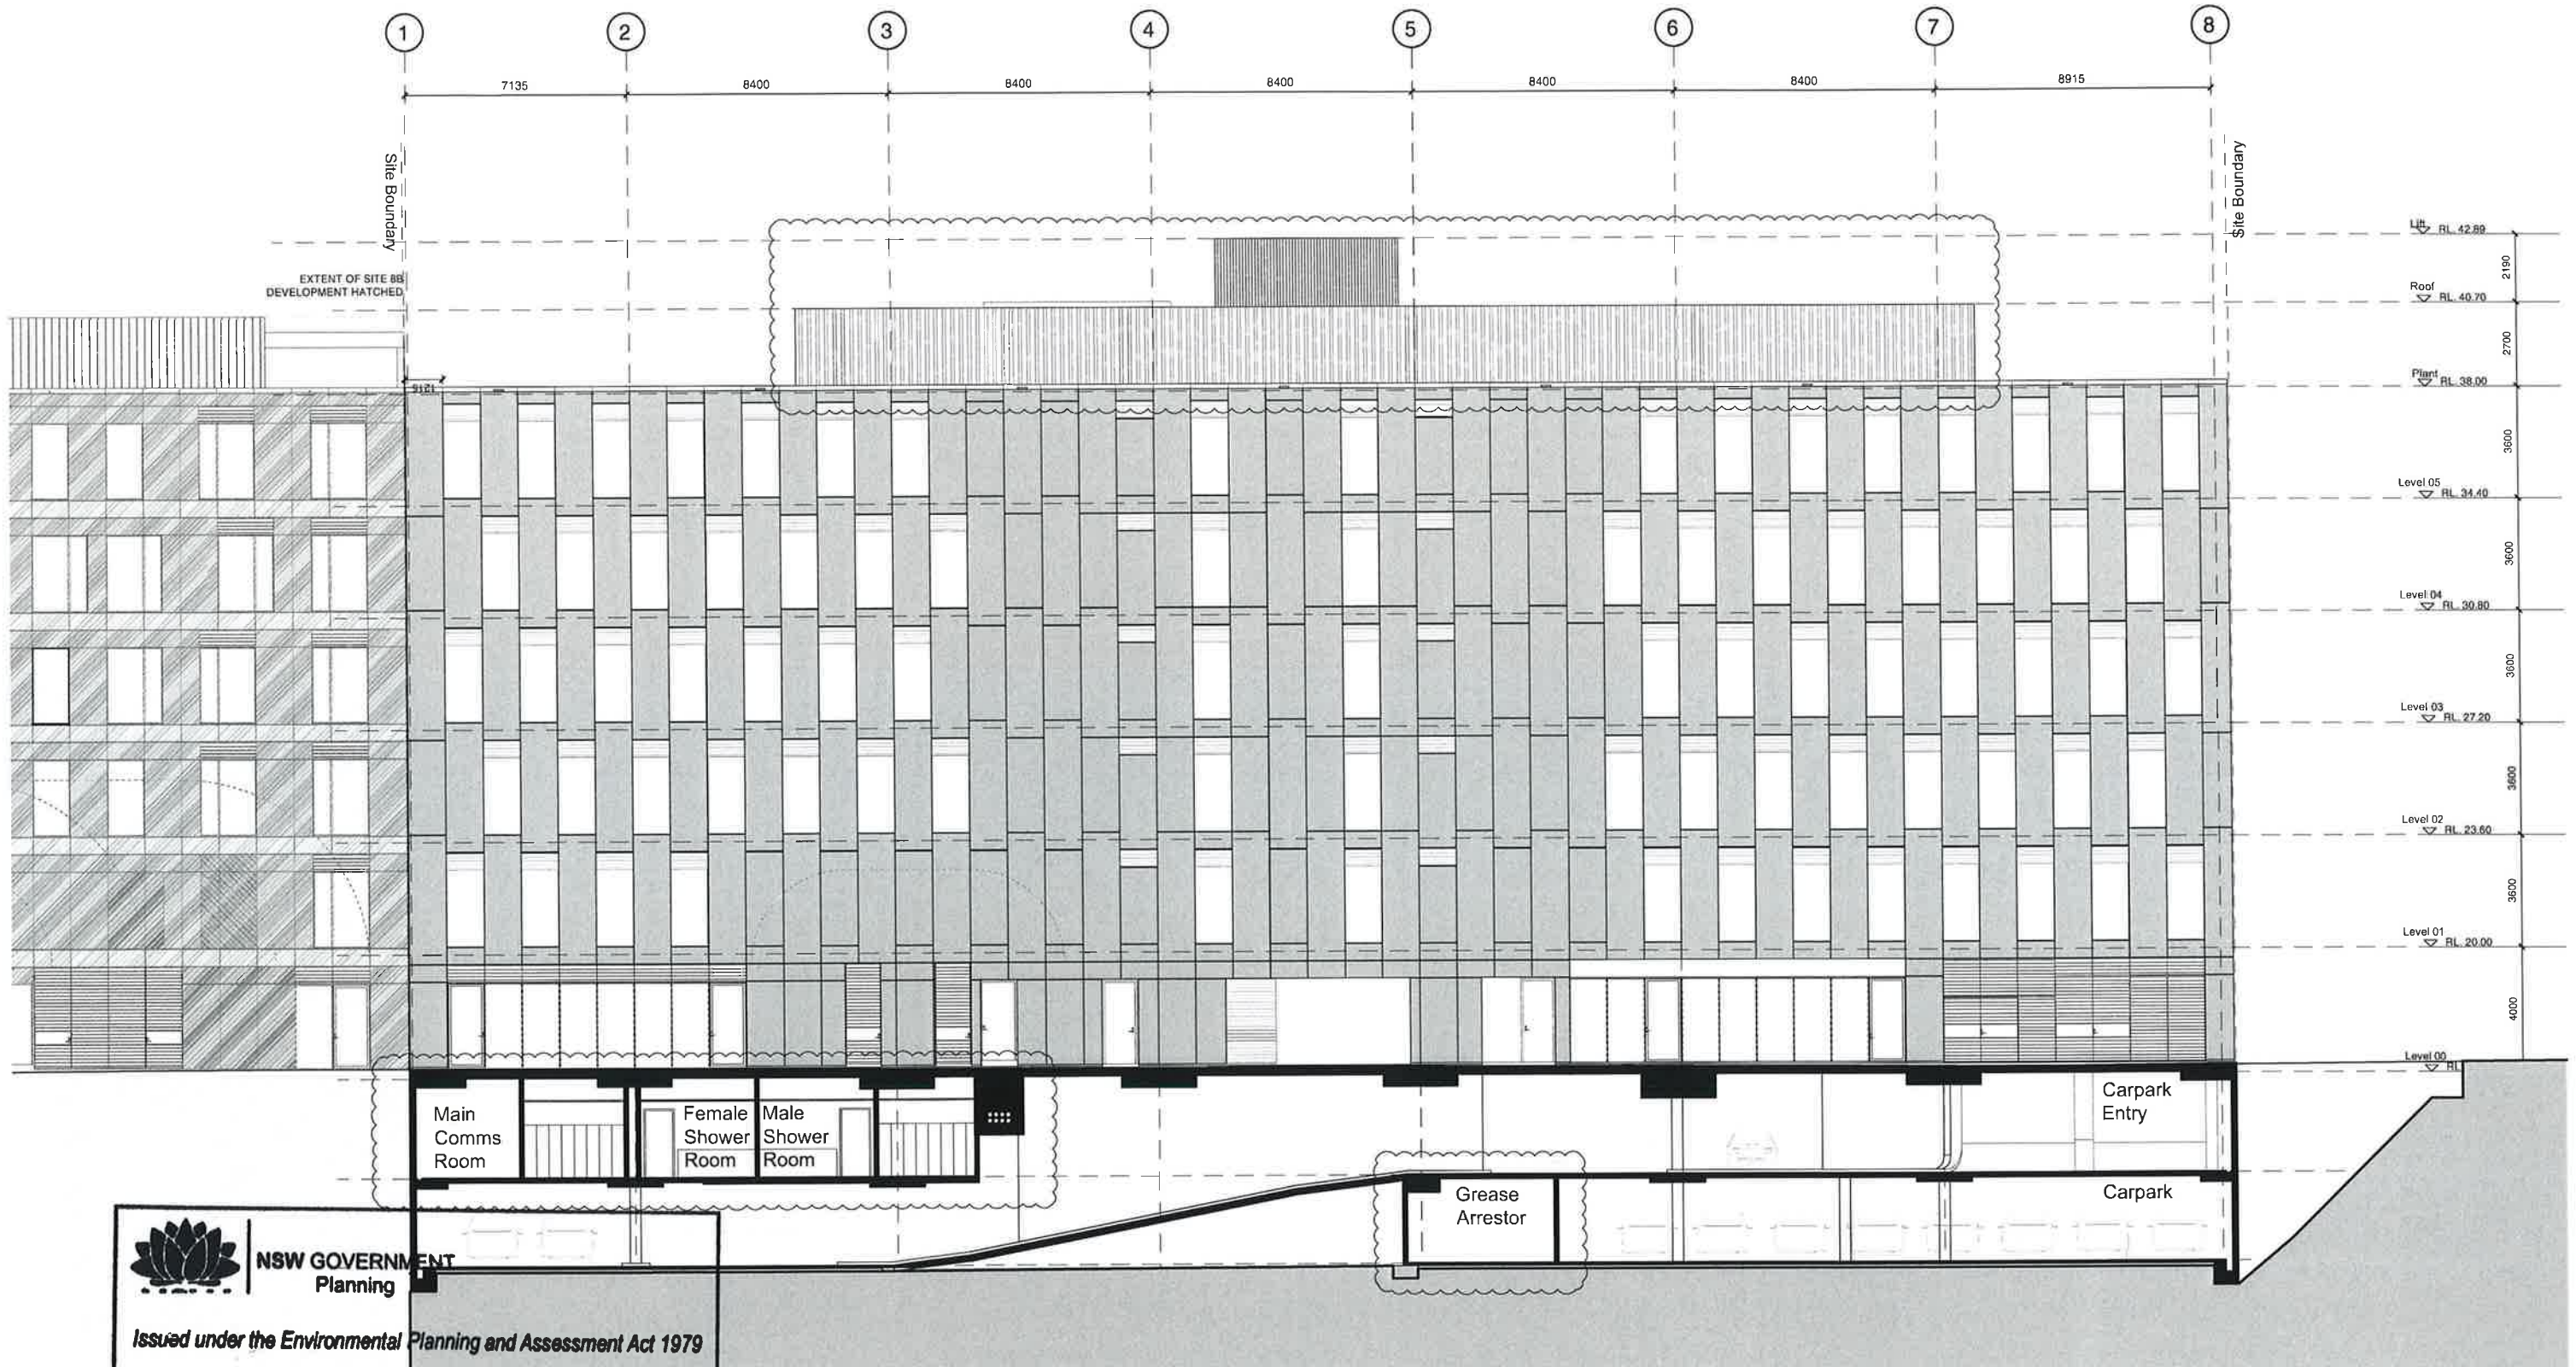

NSW GOVERNMENT Planning

Issued under the Environmental Planning and Assessment Act 1979

Approved Section 96 (1A) (1) (2) Modification Application

No. 1 granted on the 12 Oct 2015

in respect to MR SSD 6059

Signed *[Signature]*

Sheet No. 15 of 15

Revision	Date	Description	Initial	Checked

Revision	Date	Description	Initial	Checked
D	10.07.15	Section 96 Submission	JCR	BR
C	24.09.13	Design Report		BR
B	02.08.13	Development Application	MU	BR
A	25.06.13	Pre-DA Submission		BR

Site 8C Commercial Building
Sydney Olympic Park
Section CC

Check all dimensions and site conditions prior to commencement of any work. All purchases or ordering of any materials, fittings, plants, services or equipment and the preparation of shop drawings are to be the responsibility of the contractor. All drawings may not be reproduced or distributed without prior permission from the architect.

Scale	1:100 @ A1 / 1:200 @ A3
Drawn	MU
Project No.	S11610
Status	Section 96 Application
Plot Date	10/7/2015 12:46:36 PM
Plot File	S:\11600-11699\11610_fdc_sope_Br01_main\cad\plots\DA\SR
Drawing No.	A06.003[D]

Sydney 43 Brisbane Street
Surry Hills NSW 2010 Australia
T 02 8354 5100 F 02 8354 5199
email syd@batesmart.com.au
http://www.batesmart.com.au

Melbourne 1 Nicholson Street
Melbourne VIC 3000 Australia
T 03 8664 6200 F 03 8664 6300
email melb@batesmart.com.au
http://www.batesmart.com.au

Bates Smart Architecture Pty Ltd ABN 68 094 740 986

BATESSMART