



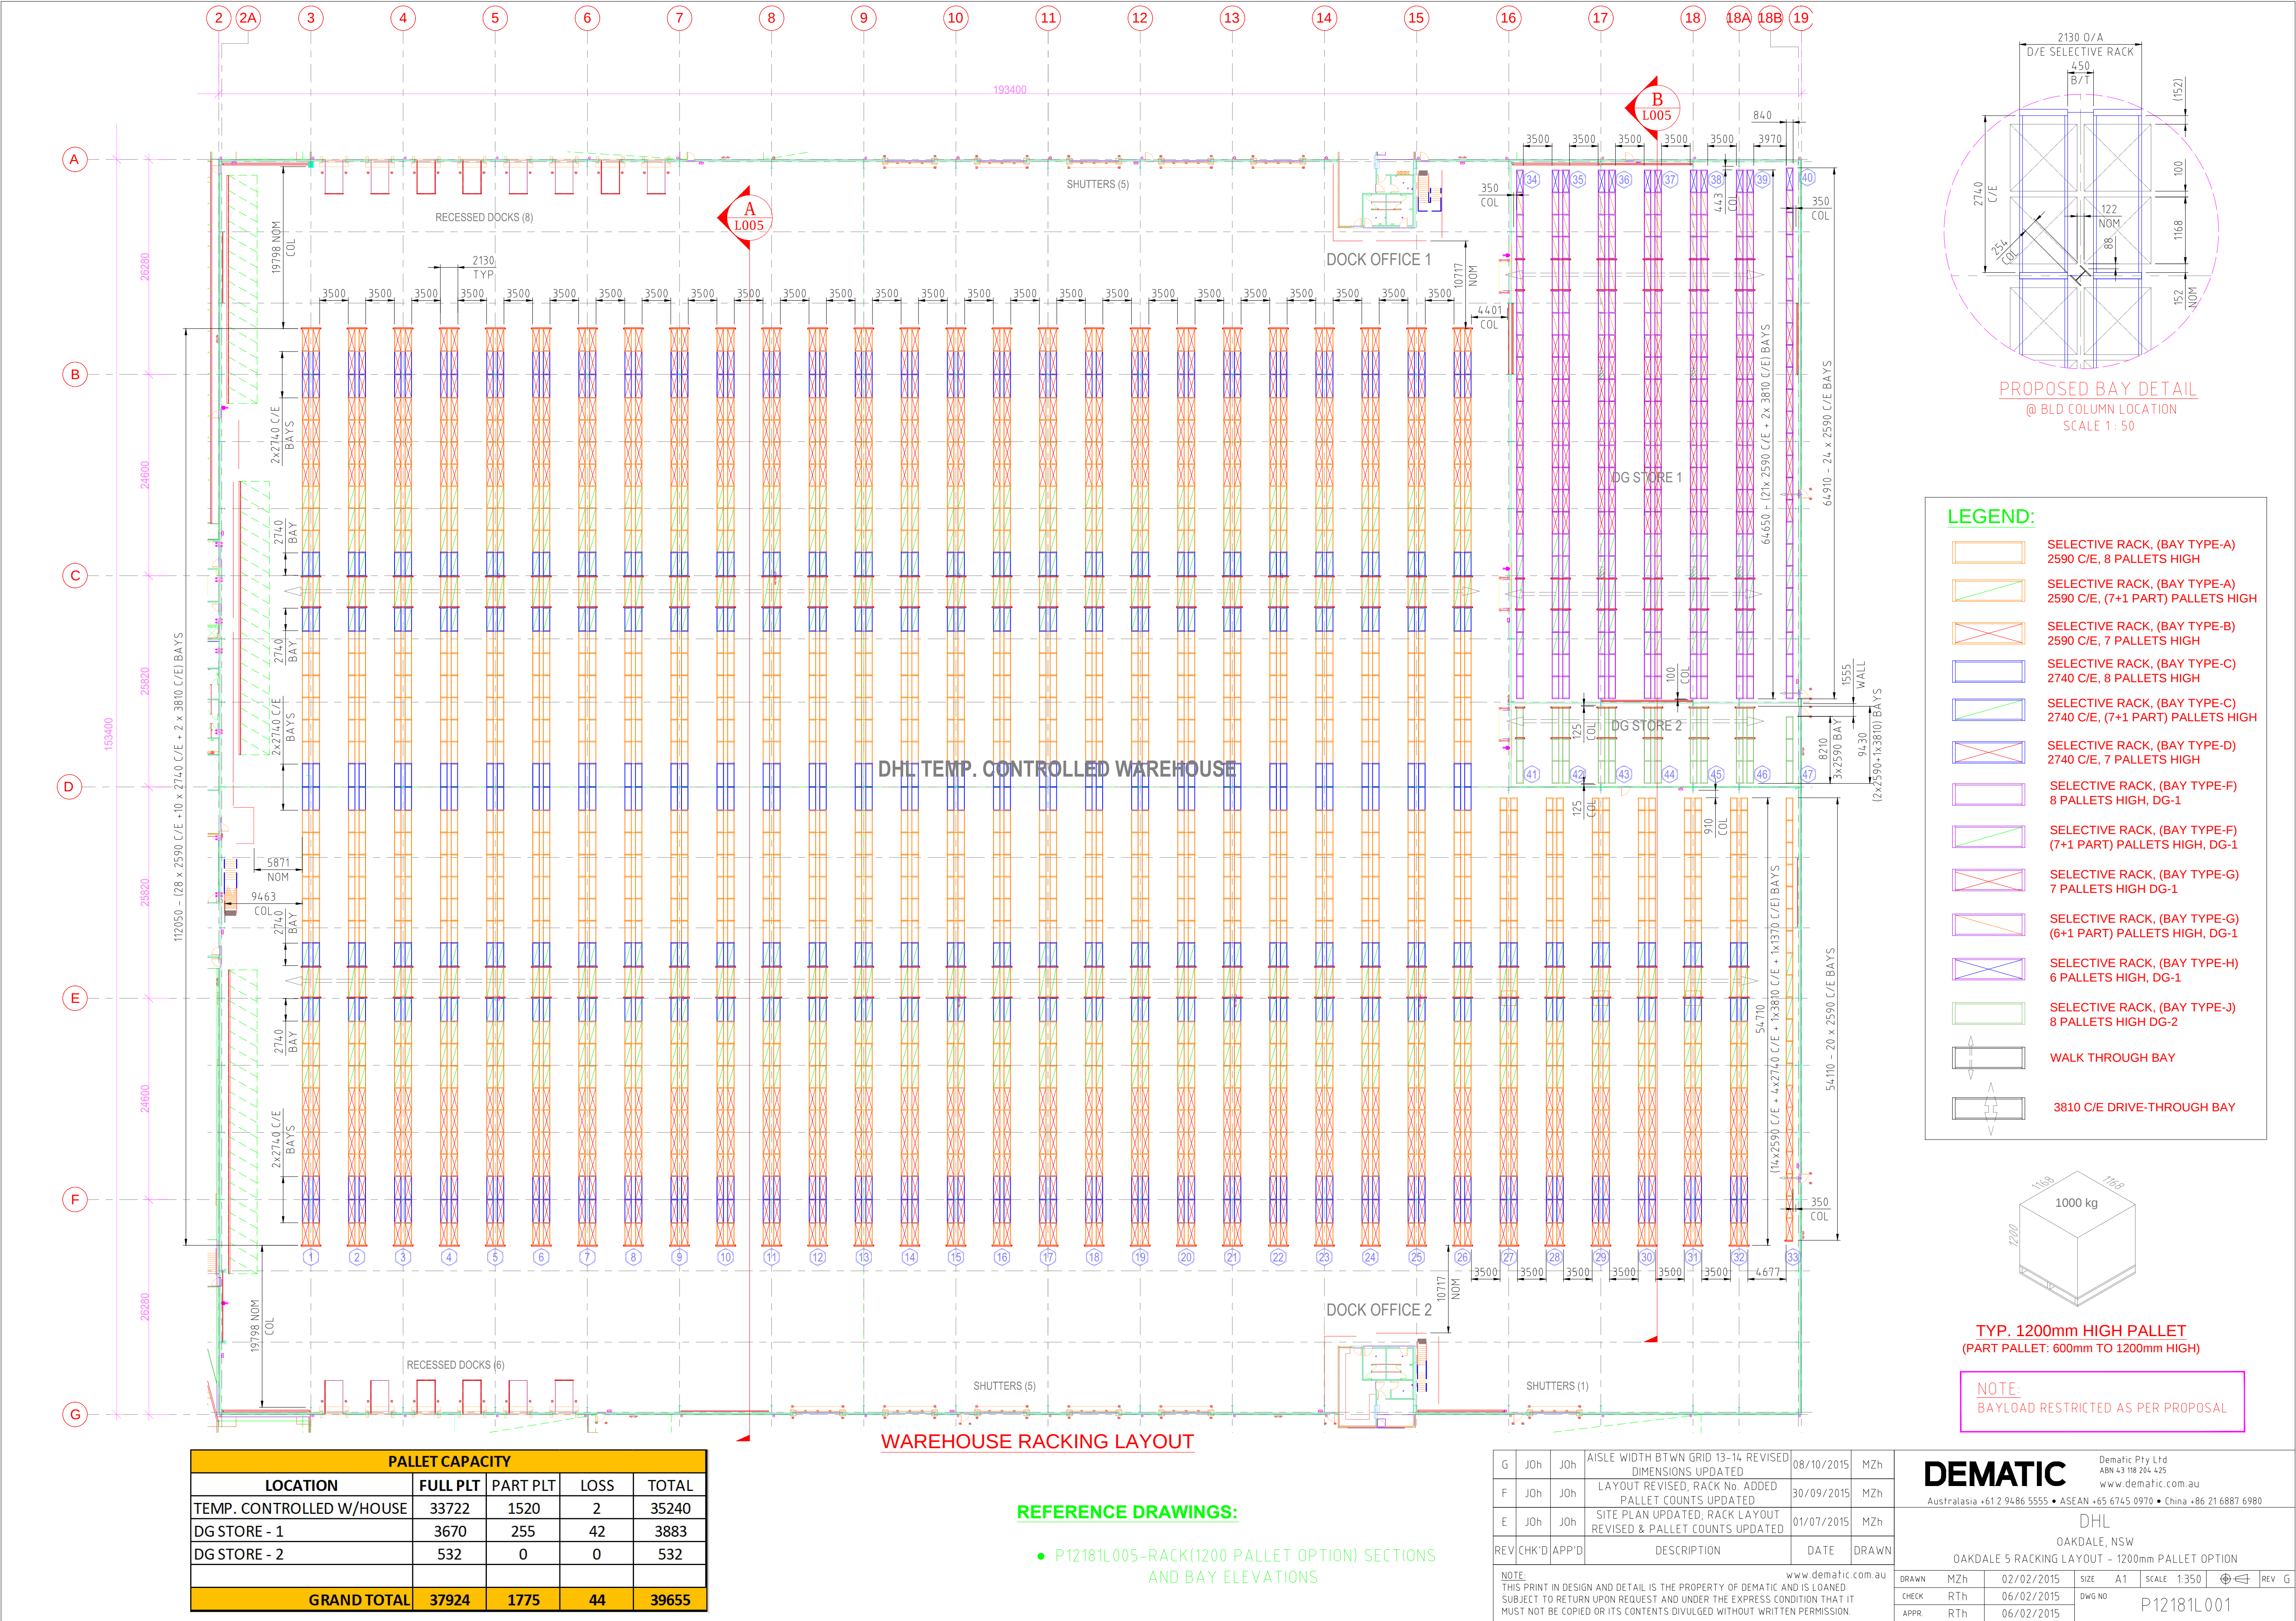

LEGEND:

- SELECTIVE RACK, (BAY TYPE-A) 2590 C/E, 8 PALLETS HIGH
- SELECTIVE RACK, (BAY TYPE-A) 2590 C/E, (7+1 PART) PALLETS HIGH
- SELECTIVE RACK, (BAY TYPE-B) 2590 C/E, 7 PALLETS HIGH
- SELECTIVE RACK, (BAY TYPE-C) 2740 C/E, 8 PALLETS HIGH
- SELECTIVE RACK, (BAY TYPE-C) 2740 C/E, (7+1 PART) PALLETS HIGH
- SELECTIVE RACK, (BAY TYPE-D) 2740 C/E, 7 PALLETS HIGH
- SELECTIVE RACK, (BAY TYPE-F) 8 PALLETS HIGH, DG-1
- SELECTIVE RACK, (BAY TYPE-F) (7+1 PART) PALLETS HIGH, DG-1
- SELECTIVE RACK, (BAY TYPE-G) 7 PALLETS HIGH DG-1
- SELECTIVE RACK, (BAY TYPE-G) (6+1 PART) PALLETS HIGH, DG-1
- SELECTIVE RACK, (BAY TYPE-H) 6 PALLETS HIGH, DG-1
- SELECTIVE RACK, (BAY TYPE-J) 8 PALLETS HIGH DG-2
- WALK THROUGH BAY
- 3810 C/E DRIVE-THROUGH BAY

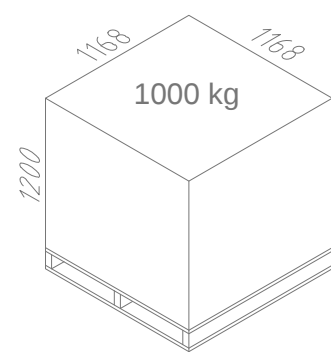

TYP. 1200mm HIGH PALLET
(PART PALLET: 600mm TO 1200mm HIGH)

NOTE:
BAYLOAD RESTRICTED AS PER PROPOSAL

PALLET CAPACITY				
LOCATION	FULL PLT	PART PLT	LOSS	TOTAL
TEMP. CONTROLLED W/HOUSE	33722	1520	2	35240
DG STORE - 1	3670	255	42	3883
DG STORE - 2	532	0	0	532
GRAND TOTAL	37924	1775	44	39655

REFERENCE DRAWINGS:

- P12181L005-RACK(1200 PALLET OPTION) SECTIONS AND BAY ELEVATIONS

G	Joh	Joh	aisle width btwn grid 13-14 revised dimensions updated	08/10/2015	MZh
F	Joh	Joh	layout revised, rack no. added pallet counts updated	30/09/2015	MZh
E	Joh	Joh	site plan updated, rack layout revised & pallet counts updated	01/07/2015	MZh
REV	CHK'D	APP'D	DESCRIPTION	DATE	DRAWN
NOTE: THIS PRINT IN DESIGN AND DETAIL IS THE PROPERTY OF DEMATIC AND IS LOANED SUBJECT TO RETURN UPON REQUEST AND UNDER THE EXPRESS CONDITION THAT IT MUST NOT BE COPIED OR ITS CONTENTS DIVULGED WITHOUT WRITTEN PERMISSION					

DEMATIC

Dematic Pty Ltd
ABN 43 118 204 425
www.dematic.com.au

Australasia +61 2 9486 5555 • ASEAN +65 6745 0970 • China +86 21 6887 6980

DHL

OAKDALE, NSW

OAKDALE 5 RACKING LAYOUT - 1200mm PALLET OPTION

DRAWN	MZh	02/02/2015	SIZE	A1	SCALE	1:350	REV	G
CHECK	RTh	06/02/2015	DWG NO	P12181L001				
APPR	RTh	06/02/2015						