


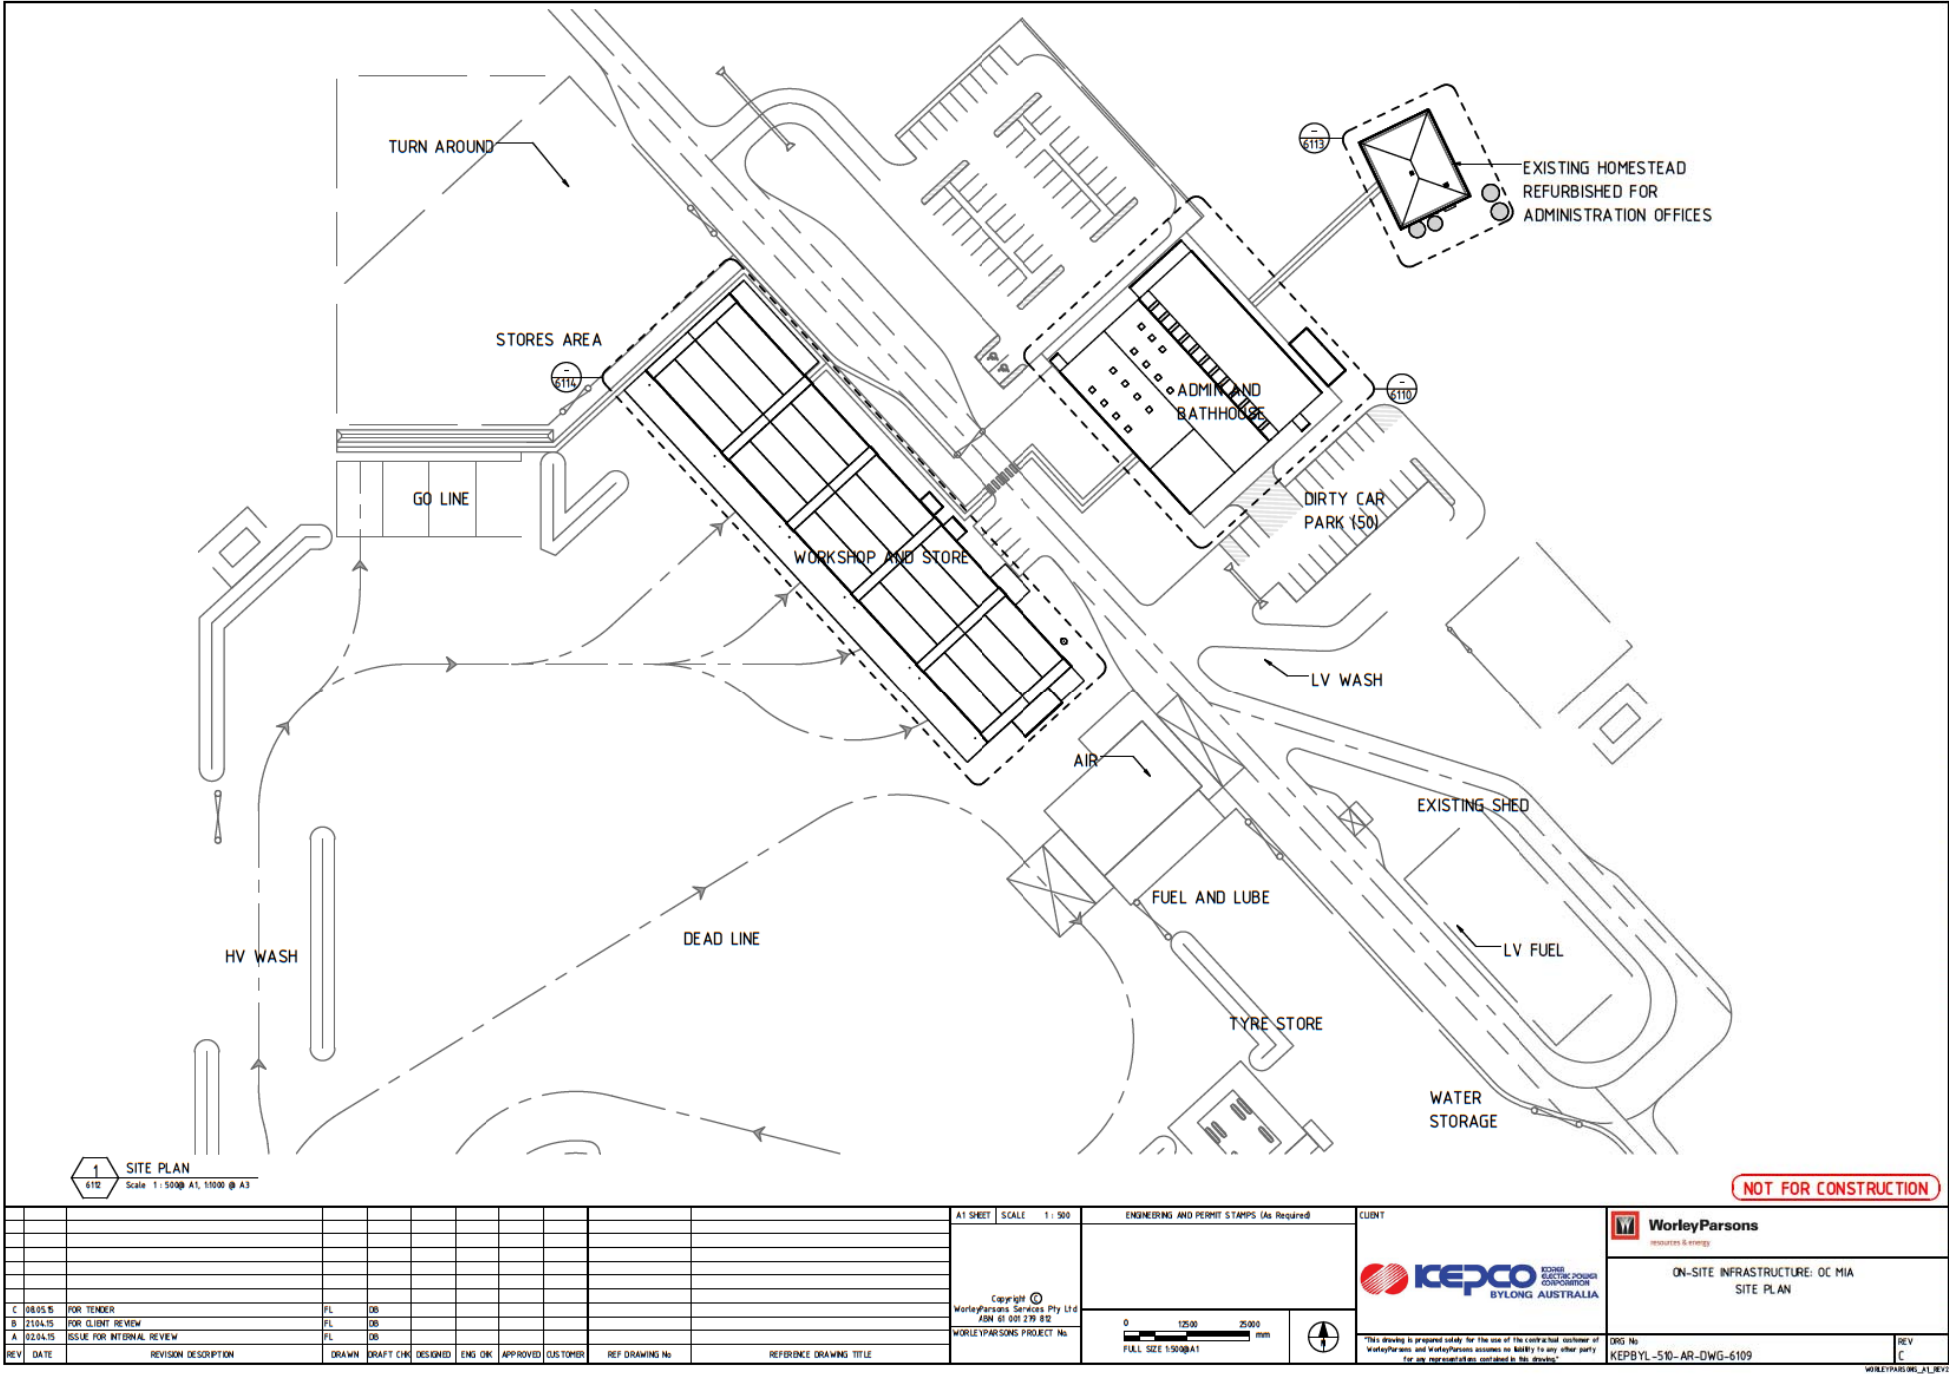


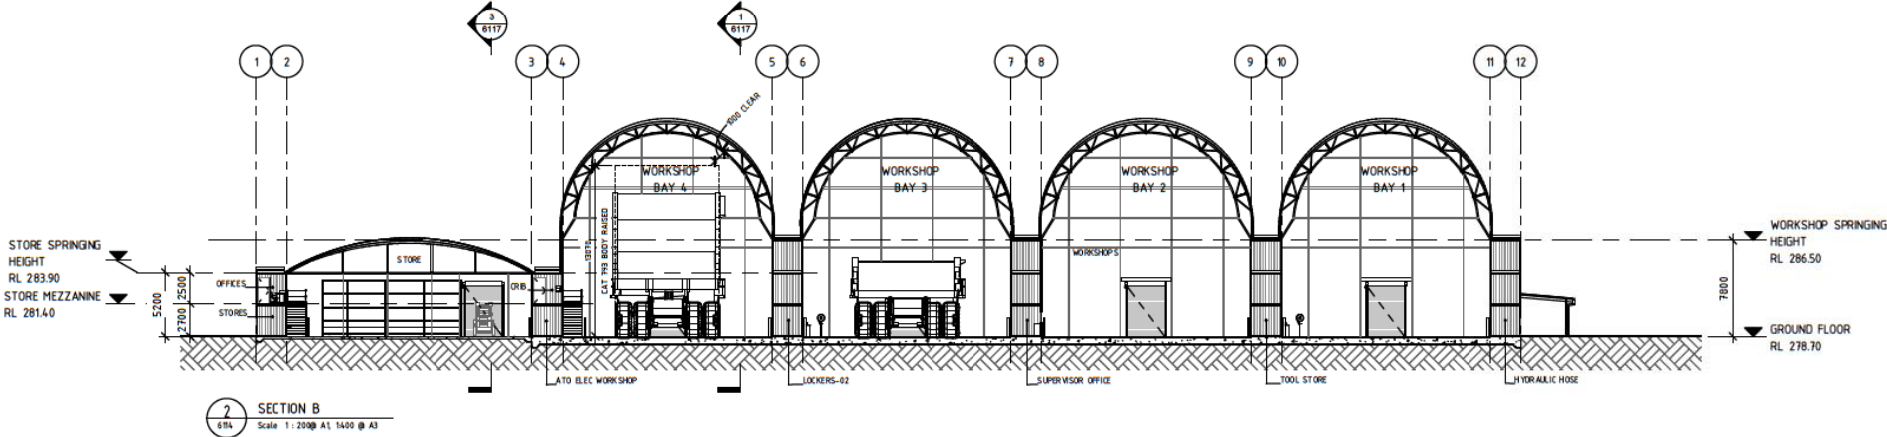

D

# Indicative Detailed Design Drawings

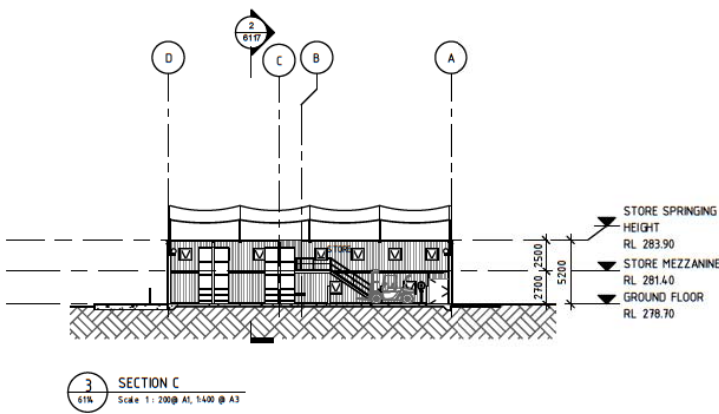


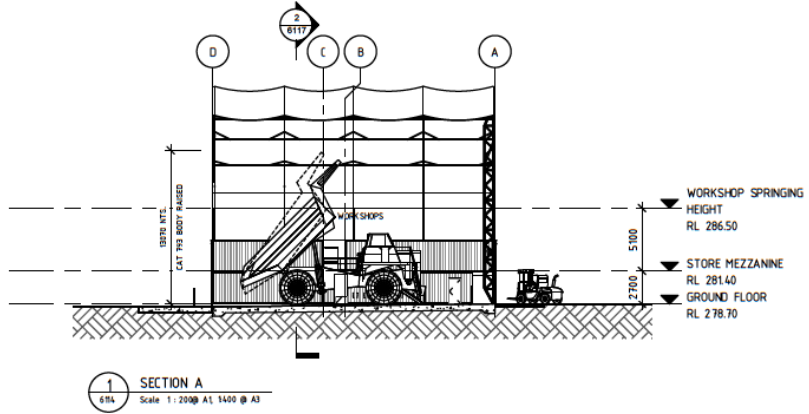

NOT FOR CONSTRUCTION

| REV | DATE     | REVISION DESCRIPTION      | DRAWN | DRAFT CH | DESIGNED | ENG CHK | APPROVED | CUSTOMER | REF DRAWING No | REFERENCE DRAWING TITLE |
|-----|----------|---------------------------|-------|----------|----------|---------|----------|----------|----------------|-------------------------|
| C   | 08.05.15 | FOR TENDER                | FL    | DB       |          |         |          |          |                |                         |
| B   | 21.04.15 | FOR CLIENT REVIEW         | FL    | DB       |          |         |          |          |                |                         |
| A   | 15.04.15 | ISSUE FOR INTERNAL REVIEW | FL    | DB       |          |         |          |          |                |                         |

A1 SHEET SCALE 1:200  
Copyright ©  
WorleyParsons Services Pty Ltd  
ABN 61 001 279 812  
WORLEYPARSONS PROJECT No

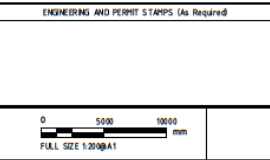

CLIENT

**KEPCO** KEPCO ELECTRIC POWER CORPORATION  
BYLONG AUSTRALIA

"This drawing is prepared solely for the use of the contractual customer of WorleyParsons and WorleyParsons assumes no liability to any other party for any misinterpretation, distortion or mis-use."

**WorleyParsons**  
resources & energy

ON-SITE INFRASTRUCTURE: OC MIA  
WORKSHOP AND STORE  
SECTIONS

ORG No: KEPBYL-510-AR-DWG-6117  
REV: C

LOCATION: AL-PROJECT\USER\G1-BYLONG\WHE\WHE1000-8\Bylong-OC\_Workshop&Store.dwg  
SAVE DATE & TIME: 17/02/2015 15:52:00 PM USER NAME: Designer  
WORLEYPARSONS\_A1\_REV1








- | ROOM NO. | ROOM NAME          | AREA                |
|----------|--------------------|---------------------|
| 127      | LOCKERS-01         | 30 m <sup>2</sup>   |
| 128      | LUBE AND REELS-01  | 30 m <sup>2</sup>   |
| 129      | PAINT LINES        | 30 m <sup>2</sup>   |
| 130      | LUBE AND REELS-02  | 30 m <sup>2</sup>   |
| 131      | MALE TOILET        | 10 m <sup>2</sup>   |
| 132      | STORE/ OFFICES     | 30 m <sup>2</sup>   |
| 133      | STORES             | 22 m <sup>2</sup>   |
| 134      | ATO ELEC. WORKSHOP | 22 m <sup>2</sup>   |
| 135      | LOCKERS-02         | 22 m <sup>2</sup>   |
| 136      | SUPERVISOR OFFICE  | 22 m <sup>2</sup>   |
| 137      | TOOL STORE         | 22 m <sup>2</sup>   |
| 138      | HYDRAULIC HOSE     | 22 m <sup>2</sup>   |
| 139      | CRB                | 22 m <sup>2</sup>   |
| 140      | CRB                | 16 m <sup>2</sup>   |
| 141      | OFFICES            | 30 m <sup>2</sup>   |
| 142      | OFFICES            | 22 m <sup>2</sup>   |
| 143      | STORE              | 4.67 m <sup>2</sup> |
| 144      | WORKSHOPS          | 1506 m <sup>2</sup> |
|          |                    | 2437 m <sup>2</sup> |

**NOT FOR CONSTRUCTION**

|                                                                                                |                    |                                                                                       |                                                                                       |
|------------------------------------------------------------------------------------------------|--------------------|---------------------------------------------------------------------------------------|---------------------------------------------------------------------------------------|
| AT SHEET                                                                                       | SCALE As indicated | ENGINEERING AND PERMIT STAMPS (As Required)                                           |                                                                                       |
| Copyright ©<br>Worleparsons Services Pty Ltd<br>ABN 61 001 279 812<br>WORLEPARSONS PROJECT No. |                    |  |  |

|   |                                            |
|---|--------------------------------------------|
|                   | <b>WorleyParsons</b><br>resources & energy |
| ON-SITE INFRASTRUCTURE: OC MIA<br>WORKSHOP AND STORE<br>GENERAL ARRANGEMENT PLAN & MEZZANNE FLOOR PLAN |                                            |
| of<br>ty                                                                                               | DRG No<br>KPEPFI-510-AD-DWG-61M            |
|   | REV<br>C                                   |

[illegible]

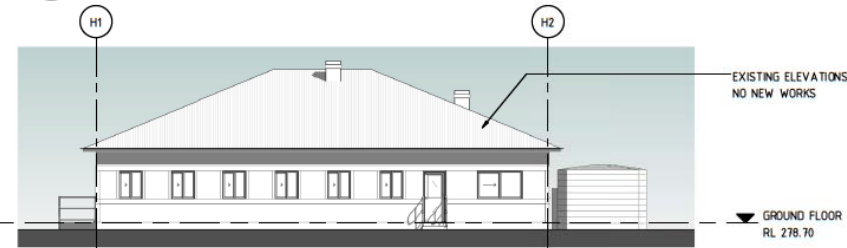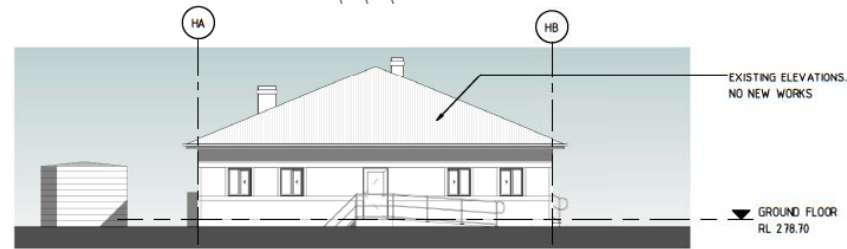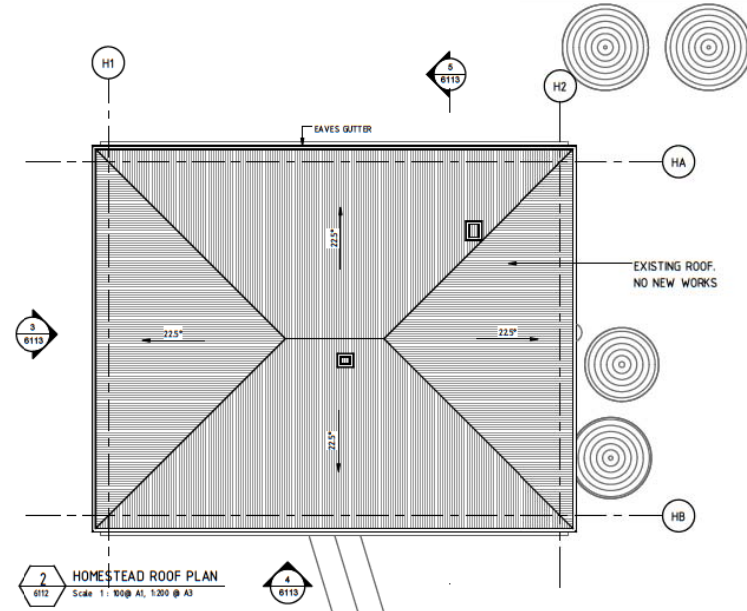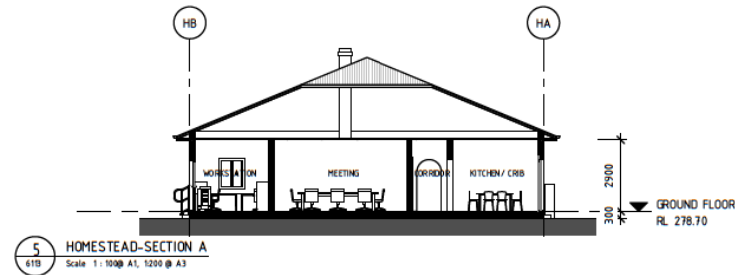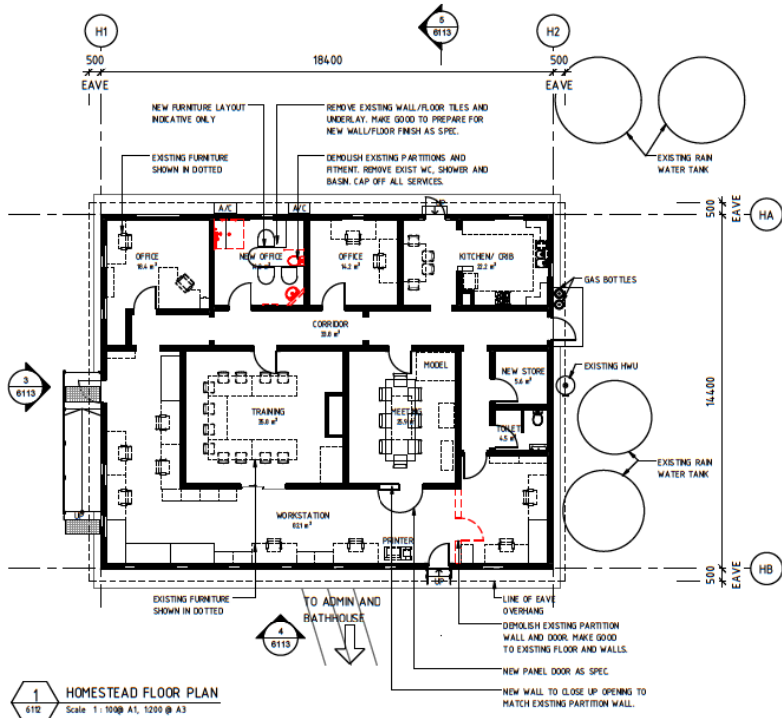

NOT FOR CONSTRUCTION

| REV | DATE     | REVISION DESCRIPTION      | DRAWN | DRAFT | CHK | DESIGNED | ENG | CHK | APPROVED | CUSTOMER | REF DRAWING No | REFERENCE DRAWING TITLE |
|-----|----------|---------------------------|-------|-------|-----|----------|-----|-----|----------|----------|----------------|-------------------------|
| C   | 08.05.15 | FOR TENDER                | FL    | DB    |     |          |     |     |          |          |                |                         |
| B   | 21.04.15 | FOR CLIENT REVIEW         | FL    | DB    |     |          |     |     |          |          |                |                         |
| A   | 02.04.15 | ISSUE FOR INTERNAL REVIEW | FL    | DB    |     |          |     |     |          |          |                |                         |

| A1 SHEET                                                                                        | SCALE  | ENGINEERING AND PERMIT STAMPS (As Required) | CLIENT |
|-------------------------------------------------------------------------------------------------|--------|---------------------------------------------|--------|
| Copyright ©<br>WorleyParsons Services Pty Ltd<br>ABN 61 008 278 880<br>WORLEYPARSONS PROJECT No | 1: 100 |                                             |        |

**KEPCO**  
KEPCO ELECTRIC POWER CORPORATION  
BYLONG AUSTRALIA

"This drawing is prepared solely for the use of the contractual customer of WorleyParsons and WorleyParsons assumes no liability to any other party for any misrepresentation contained in this drawing."

**WorleyParsons**  
resources & energy


ON-SITE INFRASTRUCTURE: OC MIA  
HOMESTEAD  
FLOOR PLAN, ROOF PLAN, ELEVATIONS & SECTION


DRS No  
KEPBYL-510-AR-DWG-613

REV  
C

LOCATION: H:\PROJECTS\2015\BYLONG\HME\WorleyParsons-Bylong-OC\_MIA\_contract.dwg USER NAME: Designer SAVE DATE & TIME: 7/10/2015 14:12:09 PM


WORLEYPARSONS\_A1\_REV1

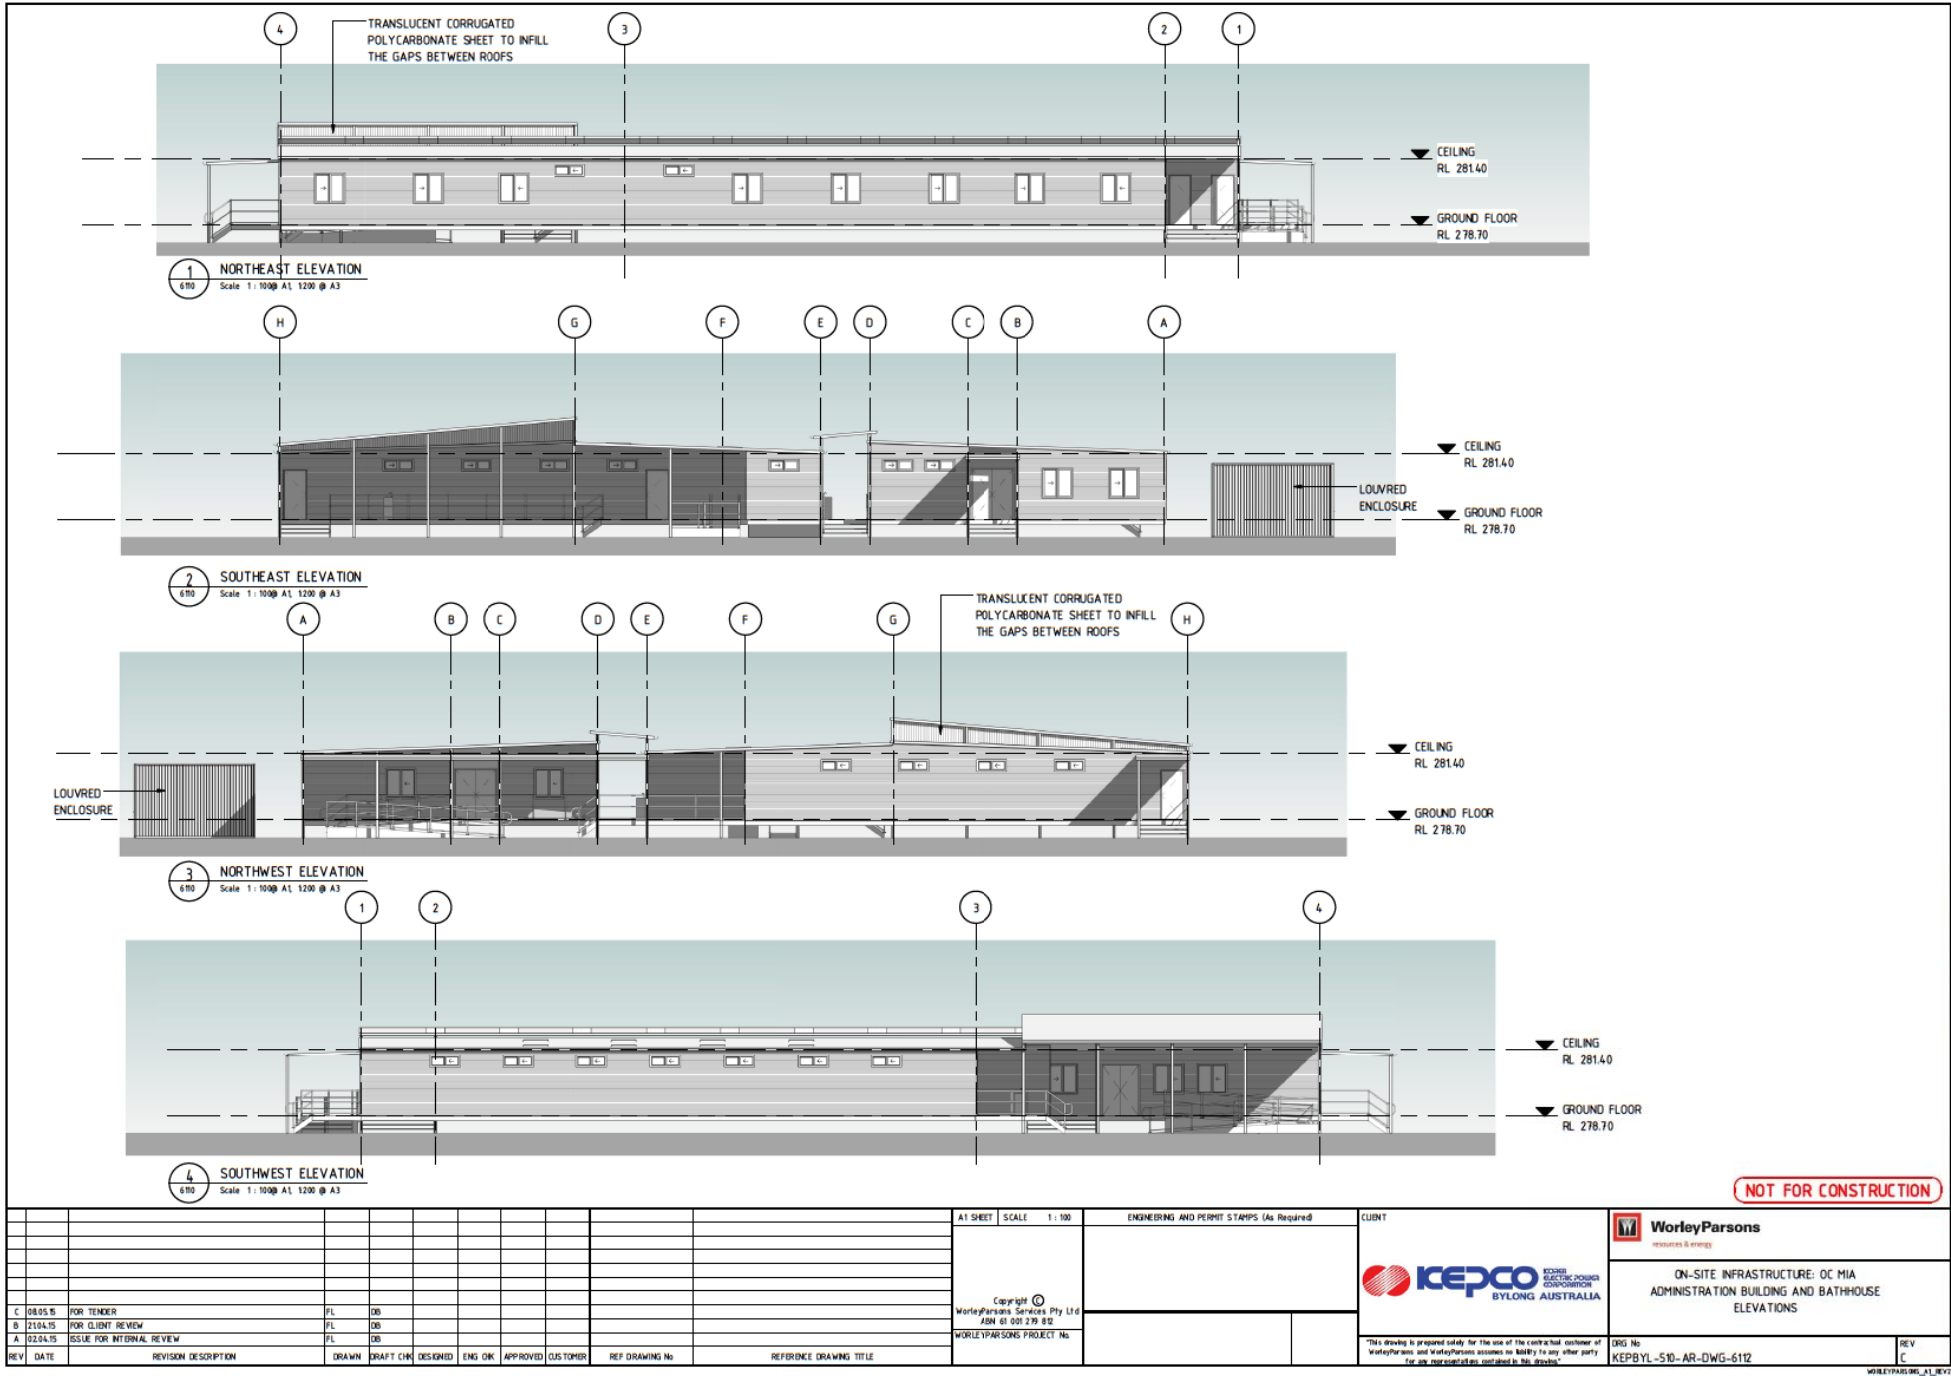

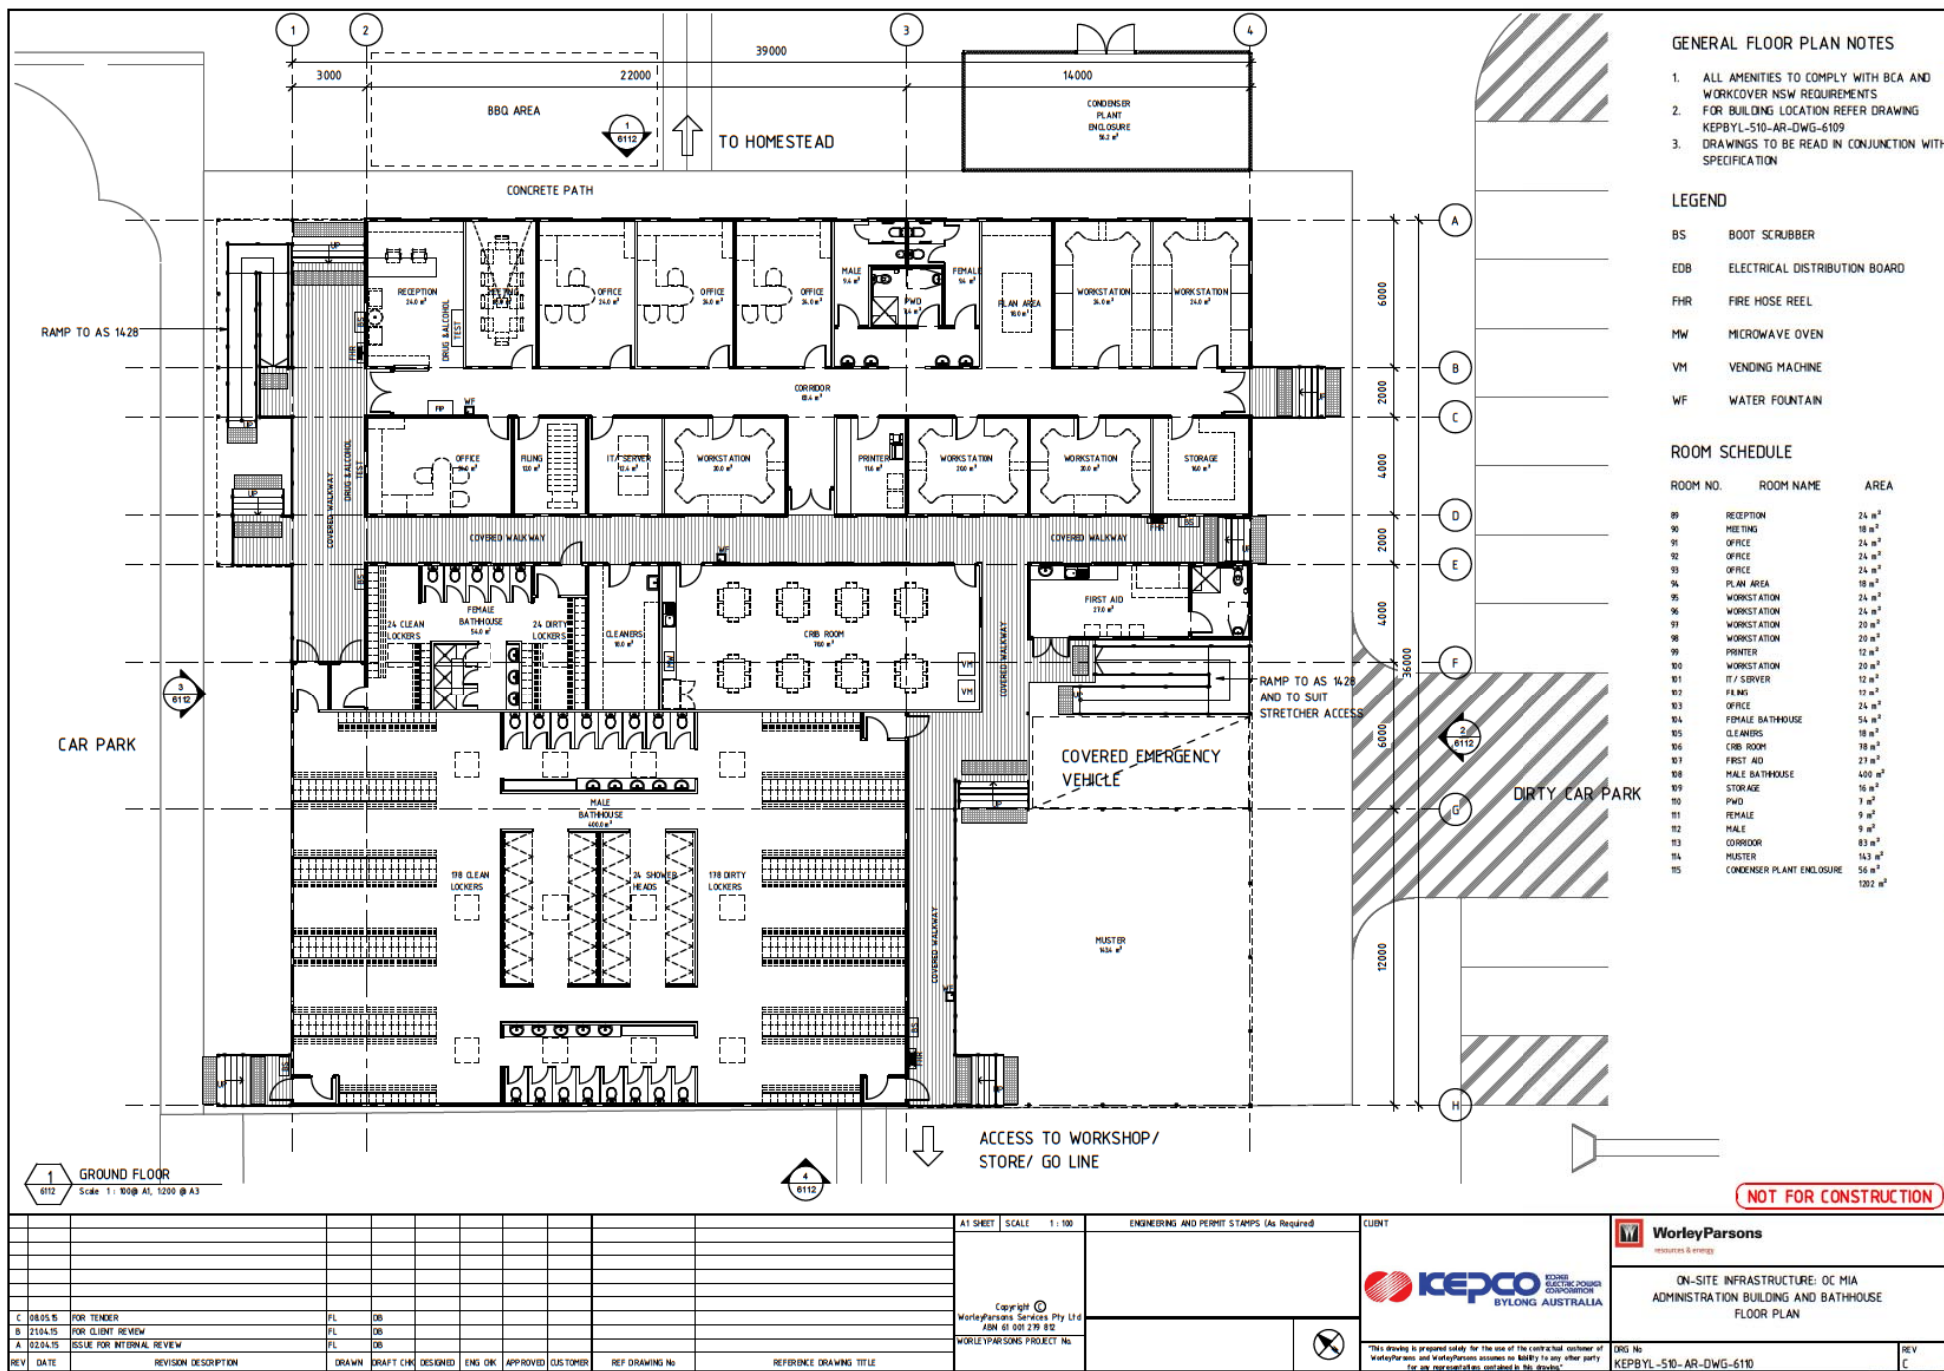

2172857B-520-GEN-DRG-0001

100mm AT FULL SIZE

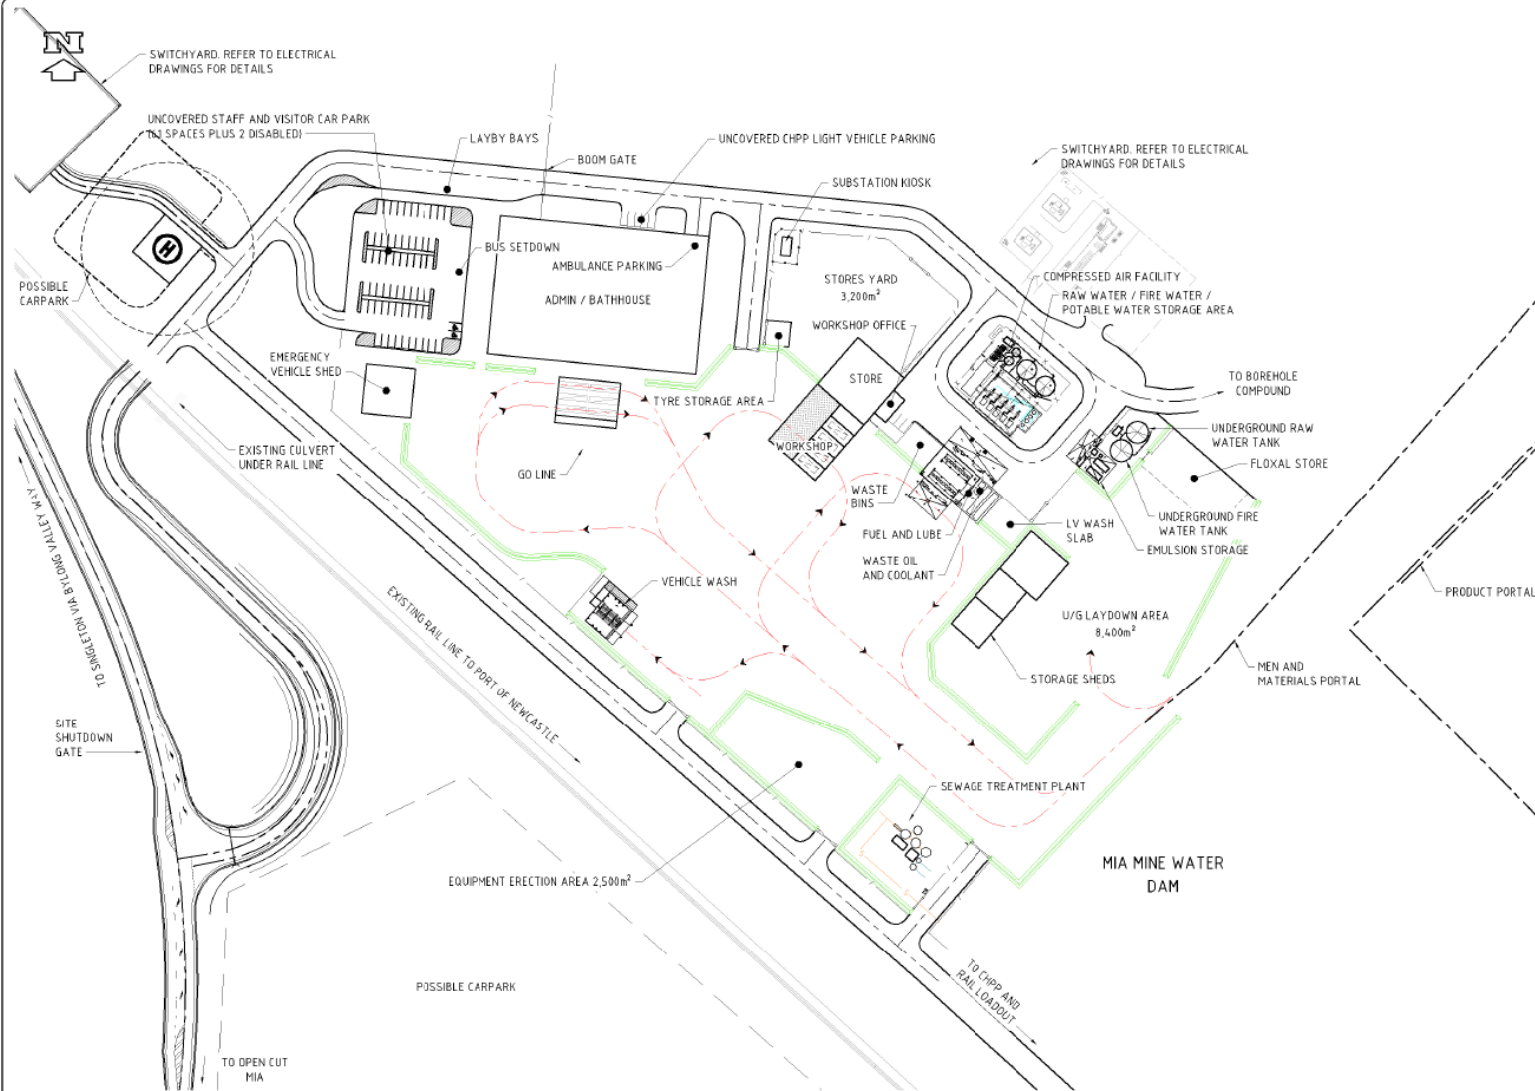

UNDERGROUND MINE INFRASTRUCTURE AREA  
GENERAL ARRANGEMENT  
SCALE 1:1000

#### NOTES

1. VEHICLE TURNING RADII ARE DRAWN AT 20m TO MINIMIZE WEAR ON PAVEMENTS.
2. REFER TO DRAWING 2172857B-520-DRG-CIV-0201 FOR EARTHWORKS DETAILS.

#### LEGEND

- SECURITY FENCING
- SECURITY GATE
- BERM
- LIGHT VEHICLE BOLLARD



**WorleyParsons**

resources & energy

KEPBYL-520-EL-DWG-0149

PRELIMINARY ISSUE  
NOT FOR CONSTRUCTION

| REV | DATE     | DESCRIPTION                            | DRAWN | CHECK | DESIGN | VERIFY |
|-----|----------|----------------------------------------|-------|-------|--------|--------|
| C   | 11.08.14 | ISSUE FOR 100% FEASIBILITY STUDY       | KJW   | SC    | SC     | PG     |
| B   | 02.05.14 | ISSUE FOR 80% FEASIBILITY STUDY REVIEW | SVS   | DM    | DM     | SC     |
| A   | 02.04.14 | ISSUE FOR 40% FEASIBILITY STUDY REVIEW | CH    | DM    | DM     | SC     |

© Parsons Brinckerhoff Australasia Pty Limited ("PB")  
Copyright in the drawings, information and data recorded in this document ("the information") is the property of PB. The information and the information are solely for the use of the authorized recipient and the document may not be used, copied or reproduced in whole or part for any purpose other than that for which it was supplied by PB. PB makes no representation, undertakes no duty and accepts no responsibility to any third party who may use or rely upon this document or the information.  
NCS1 certified Quality System to ISO 9001


SCALES  
0 10 20 40 60  
Full Size 1:1000 - Half Reduction 1:2000  
SCALE (m)

A1 ORIGINAL  
DO NOT SCALE THIS DRAWING - USE DIMENSIONS ONLY  
VERIFIED FOR AND ON BEHALF OF  
PARSONS BRINCKERHOFF AUSTRALASIA PTY LIMITED  
SIGNED: \_\_\_\_\_  
DATE: \_\_\_\_\_


**PARSONS BRINCKERHOFF**  
A BALFOUR BEATTY COMPANY  
**QCC** Runge Pincock Minarco  
RESOURCES  
Suite 1, 34 Floor  
14 North Street  
Perth WA 6000  
Australia  
PO BOX 1192  
Perth WA 6000  
Australia  
Telephone +61 8 4000 8300  
Facsimile +61 8 4000 1592  
Email: resources@pb.com.au

CLIENT  
**KEPCO**  
Korea Electric Power Corporation  
BYLONG AUSTRALASIA  
**cookatoo**  
POWER & MINING


| PROJECT BYLONG MINE FEASIBILITY STUDY                                                   |     |            |         |        |      |
|-----------------------------------------------------------------------------------------|-----|------------|---------|--------|------|
| ON-SITE INFRASTRUCTURE: UG MIA UNDERGROUND MINE INFRASTRUCTURE AREA GENERAL ARRANGEMENT |     |            |         |        |      |
| PROJECT NO.                                                                             | WBS | DISCIPLINE | CONTENT | NUMBER | REV. |
| 2172857B - 520 - GEN - DRG - 0001                                                       |     |            |         |        | C    |

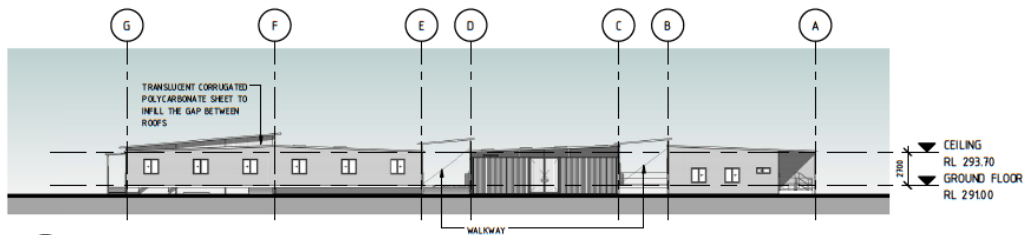


1 EAST ELEVATION  
Scale 1: 200 @ A1, 1:400 @ A3

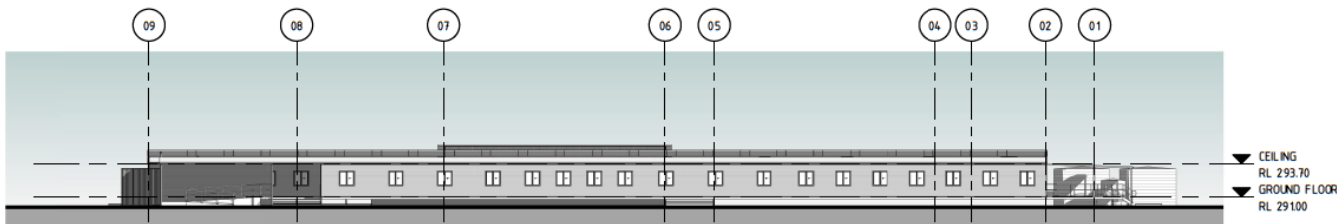

2 NORTH ELEVATION  
Scale 1: 200 @ A1, 1:400 @ A3

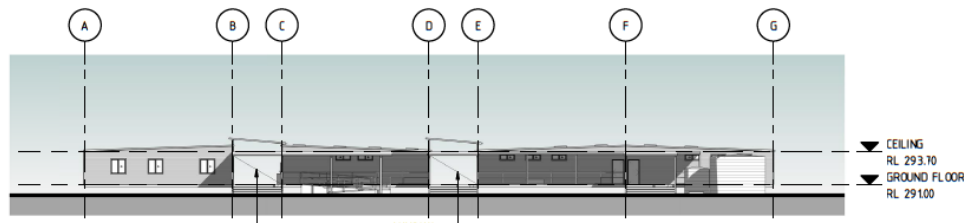

4 WEST ELEVATION  
Scale 1: 200 @ A1, 1:400 @ A3

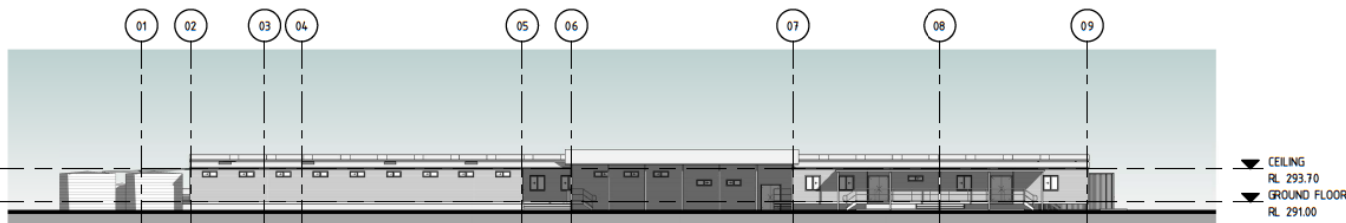

3 SOUTH ELEVATION  
Scale 1: 200 @ A1, 1:400 @ A3

| ROOM SCHEDULE |                             |                    |
|---------------|-----------------------------|--------------------|
| ROOM NO.      | ROOM NAME                   | AREA               |
| 3             | WAITING                     | 12 m <sup>2</sup>  |
| 4             | RECEPTION                   | 36 m <sup>2</sup>  |
| 5             | BOARD ROOM                  | 12 m <sup>2</sup>  |
| 6             | OFFICE                      | 24 m <sup>2</sup>  |
| 7             | OFFICE                      | 24 m <sup>2</sup>  |
| 8             | OFFICE                      | 24 m <sup>2</sup>  |
| 9             | WORK STATION                | 30 m <sup>2</sup>  |
| 10            | MTG                         | 30 m <sup>2</sup>  |
| 11            | OFFICE                      | 24 m <sup>2</sup>  |
| 12            | OFFICE                      | 24 m <sup>2</sup>  |
| 13            | OFFICE                      | 24 m <sup>2</sup>  |
| 14            | OFFICE                      | 24 m <sup>2</sup>  |
| 15            | TEA                         | 12 m <sup>2</sup>  |
| 16            | FWO                         | 10 m <sup>2</sup>  |
| 17            | MALE                        | 10 m <sup>2</sup>  |
| 18            | FEMALE                      | 10 m <sup>2</sup>  |
| 19            | STORE                       | 12 m <sup>2</sup>  |
| 20            | PRINT                       | 12 m <sup>2</sup>  |
| 21            | OFFICE                      | 12 m <sup>2</sup>  |
| 22            | OFFICE                      | 12 m <sup>2</sup>  |
| 23            | OFFICE                      | 12 m <sup>2</sup>  |
| 24            | WORK STATION                | 20 m <sup>2</sup>  |
| 25            | WORK STATION                | 20 m <sup>2</sup>  |
| 26            | TEA                         | 12 m <sup>2</sup>  |
| 27            | PRINT                       | 12 m <sup>2</sup>  |
| 28            | STORE                       | 12 m <sup>2</sup>  |
| 29            | FEMALE CHANGE               | 68 m <sup>2</sup>  |
| 30            | TRAINING                    | 256 m <sup>2</sup> |
| 31            | MALE CHANGE                 | 636 m <sup>2</sup> |
| 32            | LAMP STORAGE                | 81 m <sup>2</sup>  |
| 33            | LAMP MAINTENANCE            | 27 m <sup>2</sup>  |
| 34            | MUSTER STORE / TOOL LOCKERS | 656 m <sup>2</sup> |
| 35            | MUSTER                      | 256 m <sup>2</sup> |
| 36            | OFFICE                      | 18 m <sup>2</sup>  |
| 37            | OFFICE                      | 18 m <sup>2</sup>  |
| 38            | WORK STATION                | 30 m <sup>2</sup>  |
| 39            | WORK STATION                | 30 m <sup>2</sup>  |
| 40            | MTG                         | 30 m <sup>2</sup>  |
| 41            | COMPACTUS                   | 24 m <sup>2</sup>  |
| 42            | WORK STATION                | 30 m <sup>2</sup>  |
| 43            | OFFICE                      | 18 m <sup>2</sup>  |

| ROOM SCHEDULE |                           |                     |
|---------------|---------------------------|---------------------|
| ROOM NO.      | ROOM NAME                 | AREA                |
| 44            | SURVEY                    | 36 m <sup>2</sup>   |
| 45            | GEO                       | 24 m <sup>2</sup>   |
| 46            | STORE                     | 11 m <sup>2</sup>   |
| 47            | FEMALE                    | 10 m <sup>2</sup>   |
| 48            | MALE                      | 10 m <sup>2</sup>   |
| 49            | WORK STATION              | 20 m <sup>2</sup>   |
| 50            | PRINT                     | 12 m <sup>2</sup>   |
| 51            | TEA                       | 12 m <sup>2</sup>   |
| 53            | WORK STATION              | 20 m <sup>2</sup>   |
| 54            | WORK STATION              | 20 m <sup>2</sup>   |
| 55            | IT                        | 12 m <sup>2</sup>   |
| 56            | WORK STATION              | 24 m <sup>2</sup>   |
| 57            | WORK STATION              | 24 m <sup>2</sup>   |
| 58            | MTG                       | 24 m <sup>2</sup>   |
| 59            | OFFICE                    | 24 m <sup>2</sup>   |
| 60            | OFFICE                    | 24 m <sup>2</sup>   |
| 61            | OFFICE                    | 24 m <sup>2</sup>   |
| 62            | OFFICE                    | 12 m <sup>2</sup>   |
| 63            | OFFICE                    | 12 m <sup>2</sup>   |
| 64            | WORK STATION              | 20 m <sup>2</sup>   |
| 65            | WORK STATION              | 20 m <sup>2</sup>   |
| 66            | WORK STATION              | 20 m <sup>2</sup>   |
| 67            | TEA                       | 12 m <sup>2</sup>   |
| 68            | STORE                     | 10 m <sup>2</sup>   |
| 69            | PRINT                     | 10 m <sup>2</sup>   |
| 70            | OFFICE                    | 12 m <sup>2</sup>   |
| 71            | WORK STATION              | 20 m <sup>2</sup>   |
| 72            | WORK STATION              | 20 m <sup>2</sup>   |
| 73            | GAS                       | 12 m <sup>2</sup>   |
| 74            | CALIBR                    | 12 m <sup>2</sup>   |
| 75            | CONTROL                   | 30 m <sup>2</sup>   |
| 76            | MTG                       | 24 m <sup>2</sup>   |
| 77            | OFFICE                    | 24 m <sup>2</sup>   |
| 78            | CRB                       | 24 m <sup>2</sup>   |
| 79            | EMERGENCY EQUIPMENT       | 24 m <sup>2</sup>   |
| 80            | FIRST AID                 | 20 m <sup>2</sup>   |
| 83            | CLEANER                   | 12 m <sup>2</sup>   |
| 84            | CORRIDOR-1                | 110 m <sup>2</sup>  |
| 85            | CORRIDOR-2                | 95 m <sup>2</sup>   |
| 86            | CORRIDOR-3                | 56 m <sup>2</sup>   |
| 87            | CORRIDOR-4                | 44 m <sup>2</sup>   |
| 88            | EDO                       | 2 m <sup>2</sup>    |
| 89            | CONDENSER PLANT ENCLOSURE | 10 m <sup>2</sup>   |
|               |                           | 3262 m <sup>2</sup> |

| REV | DATE     | REVISION DESCRIPTION       | DRAWN | DRAFT CHN | DESIGNED | ENG CHK | APPROVED | CUSTOMER | REF DRAWING No | REFERENCE DRAWING TITLE |
|-----|----------|----------------------------|-------|-----------|----------|---------|----------|----------|----------------|-------------------------|
| B   | 31.03.15 | FOR CLIENT REVIEW          | FL    | DB        |          |         |          |          |                |                         |
| A   | 25.03.15 | ISSUED FOR INTERNAL REVIEW | FL    | DB        |          |         |          |          |                |                         |

|                                                                                               |       |        |
|-----------------------------------------------------------------------------------------------|-------|--------|
| A1 SHEET                                                                                      | SCALE | 1: 200 |
| Copyright © WorleyParsons Services Pty Ltd<br>ABN 61 001 279 812<br>WORLEYPARSONS PROJECT No. |       |        |


|                                             |                           |
|---------------------------------------------|---------------------------|
| ENGINEERING AND PERMIT STAMPS (As Required) | CLIENT                    |
| 0 5000 10000 mm<br>FULL SIZE 1:200@A1       | KEPCO<br>BYLONG AUSTRALIA |

|   |  |
|---|--|
| This drawing is prepared solely for the use of the contractual customer of WorleyParsons and WorleyParsons assumes no liability to any other party for any misinterpretation, distortion or misuse. |  |
|---|--|

|                                                                                       |       |
|---------------------------------------------------------------------------------------|-------|
| WorleyParsons<br>resources & energy                                                   |       |
| ON-SITE INFRASTRUCTURE: UG MIA<br>ADMINISTRATION BUILDING AND BATHHOUSE<br>ELEVATIONS |       |
| DRG No: KEPPYL-162-AR-DWG-6108                                                        | REV B |

SAVE DATE & TIME: 28/03/2015 12:02 PM USER NAME: Designer LOCATION: H:\PROJECTS\2015\BYLONG MIA\162-AR-DWG-6108-AR-DWG-6108.dwg


NOT FOR CONSTRUCTION

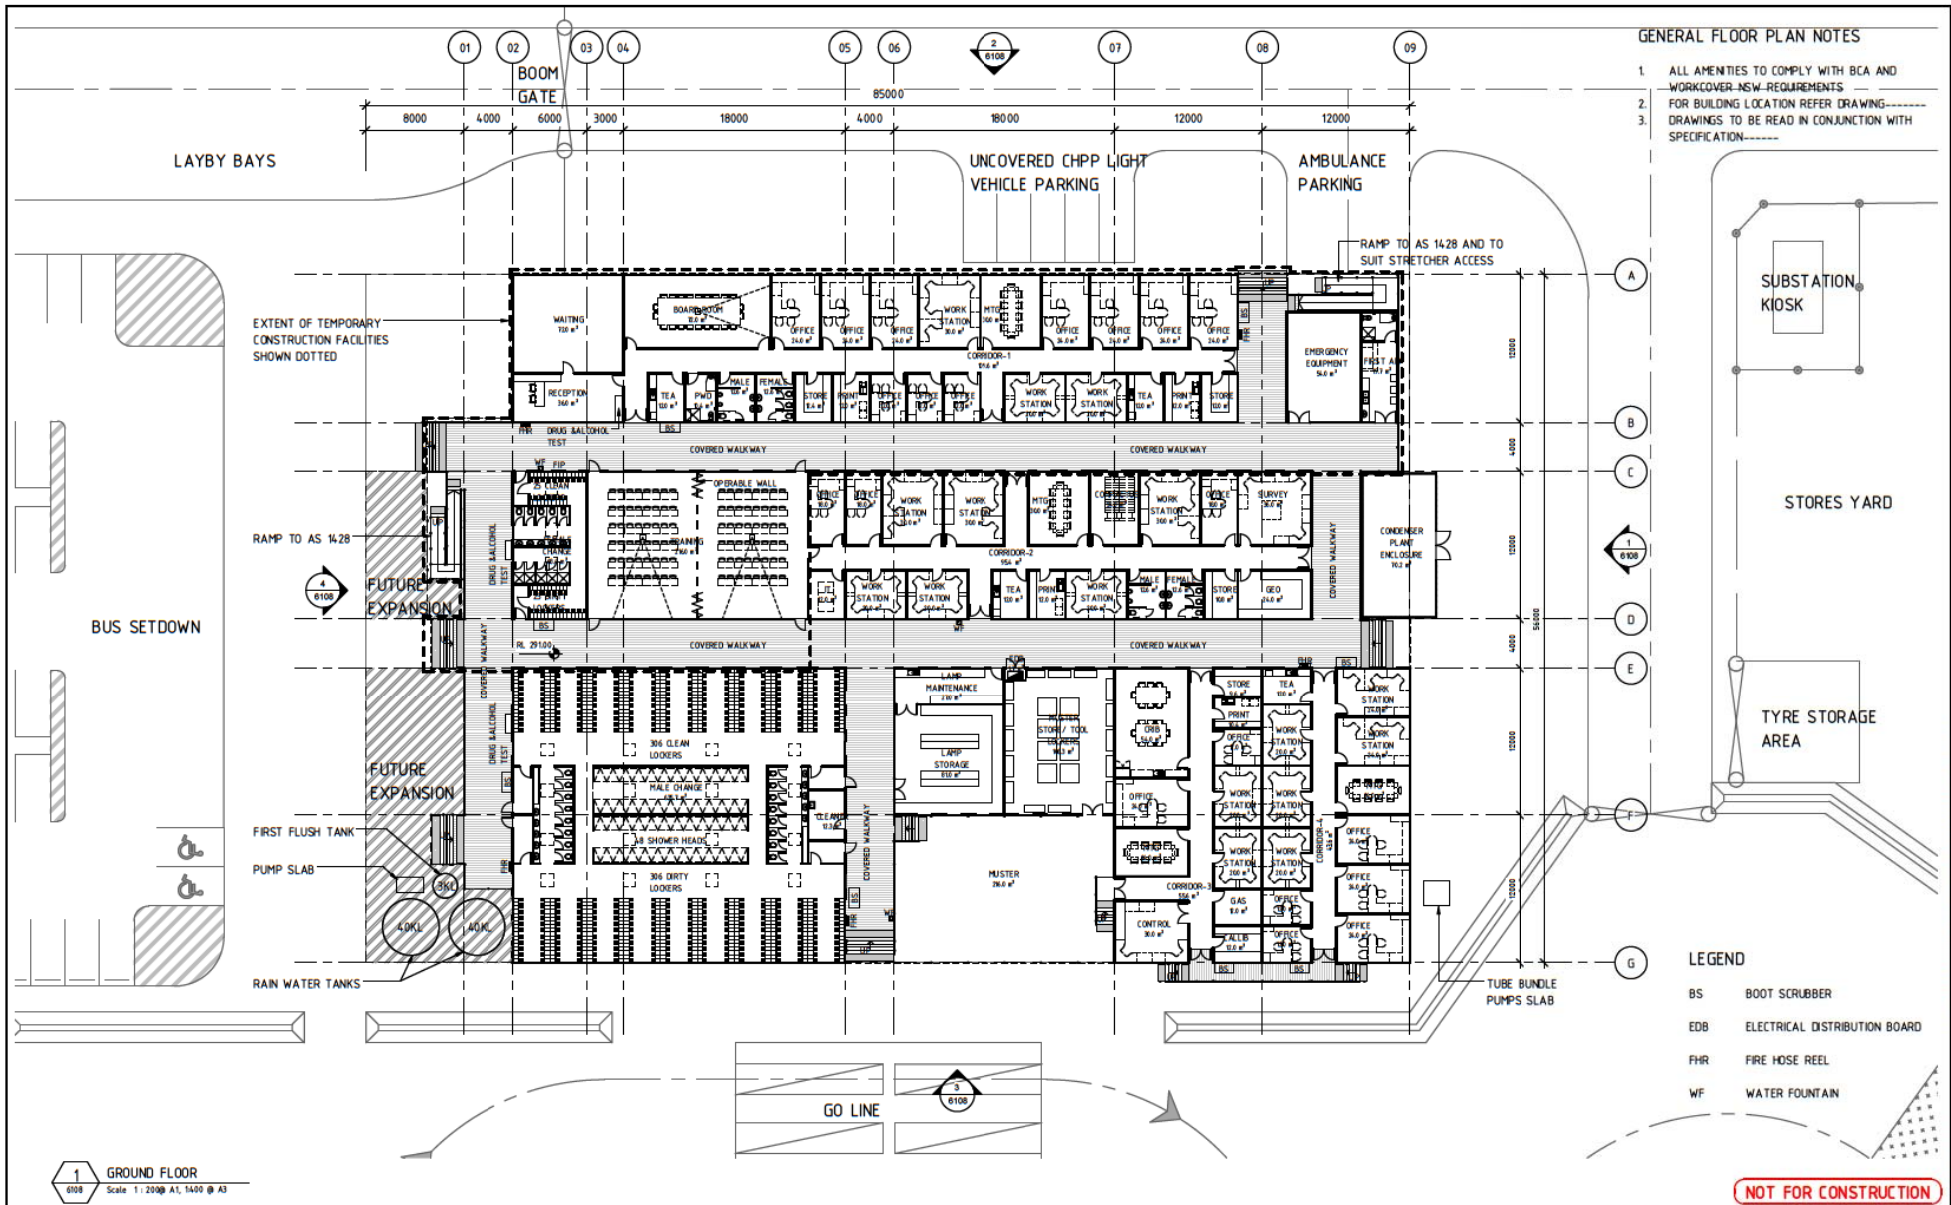

|                                                |  |  |  |                                                                     |  |   |  |                                     |  |
|------------------------------------------------|--|--|--|---------------------------------------------------------------------|--|---|--|-------------------------------------|--|
| 1 GROUND FLOOR<br>Scale 1:200 @ A1, 1:400 @ A3 |  |  |  | A1 SHEET SCALE As Indicated                                         |  | ENGINEERING AND PERMIT STAMPS (As Required)   |  | CLIENT                              |  |
| B 3103 B FOR CLIENT REVIEW                     |  |  |  | Copyright ©<br>WorleyParsons Services Pty Ltd<br>ABN 65 002 278 810 |  | 0 5000 10000<br>m<br>FULL SIZE 1:200 @ A1   |  | KEPCO<br>BYLONG AUSTRALIA           |  |
| A 2503 B ISSUED FOR INTERNAL REVIEW            |  |  |  | WorleyParsons PROJECT No.                                           |  | This drawing is prepared solely for the use of the contracted customer of<br>WorleyParsons and WorleyParsons assumes no liability to any other party<br>for any representations contained in this drawing. |  | WorleyParsons<br>resources & energy |  |
| REV DATE REVISION DESCRIPTION                  |  |  |  | DRAWN DRAFT CHG DESIGNED ENG OKR APPROVED CUSTOMER REF DRAWING No   |  | ON-SITE INFRASTRUCTURE: UG MIA<br>ADMINISTRATION BUILDING AND BATHHOUSE<br>FLOOR PLAN   |  | ORG No<br>KEPBYL-162-AR-DWG-6106    |  |
|                                                |  |  |  | REFERENCE DRAWING TITLE                                             |  |   |  | REV<br>B                            |  |


LOCATION: N:\PROJECTS\2015\BYLONG\ADMIN\16000-Bylong-UG\_A3.dwg, created by: [redacted]  
SAVE DATE & TIME: 28/03/2015 9:22:44 PM USER NAME: Designer



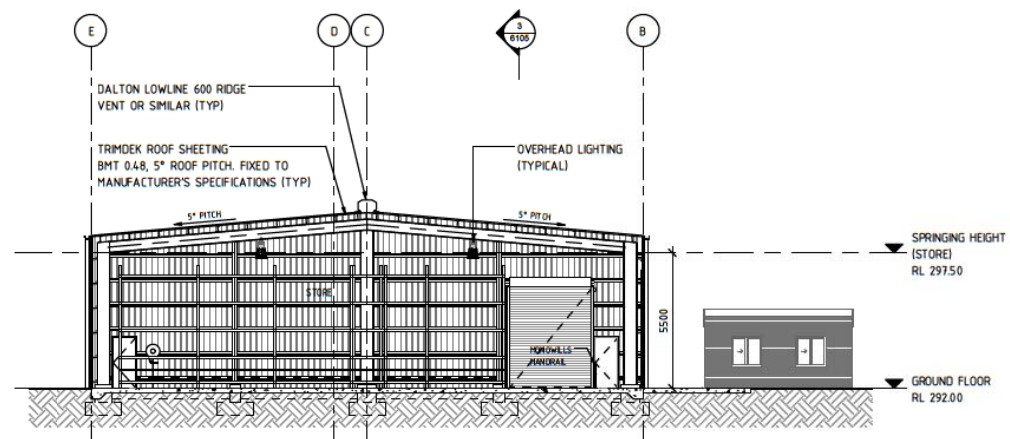


NOT FOR CONSTRUCTION

|     |       |                            |  |  |       |           |          |          |          |                                                                     |                  |   |  |   |  |   |  |
|-----|-------|----------------------------|--|--|-------|-----------|----------|----------|----------|---------------------------------------------------------------------|------------------|---|--|---|--|---|--|
|     |       |                            |  |  |       |           |          |          |          | A1 SHEET SCALE 1:100                                                |                  | ENGINEERING AND PERMIT STAMPS (As Required)   |  | CLIENT   |  | <div><br/>resources &amp; energy</div> |  |
|     |       |                            |  |  |       |           |          |          |          | Copyright ©<br>WorleyParsons Services Pty Ltd<br>ABN 61 001 299 812 |                  | <div><br/>KEPCO<br/>KOREAN ELECTRIC POWER<br/>CORPORATION<br/>BYLONO AUSTRALIA</div> |  | <div>ON-SITE INFRASTRUCTURE: UG MIA<br/>WORKSHOP AND STORE<br/>SECTIONS</div>   |  |   |  |
|     |       |                            |  |  |       |           |          |          |          | WORLDYPARSONS PROJECT No.                                           |                  |   |  |   |  |   |  |
| B   | 31015 | FOR CLIENT REVIEW          |  |  | FL    | DB        |          |          |          |                                                                     |                  |   |  |   |  |   |  |
| A   | 25015 | ISSUED FOR INTERNAL REVIEW |  |  | FL    | DB        |          |          |          |                                                                     |                  |   |  |   |  |   |  |
| REV | DATE  | REVISION DESCRIPTION       |  |  | DRAWN | DRAFT CHK | DESIGNED | ENG. CHK | APPROVED | CUSTOMER                                                            | REF. DRAWING No. | REFERENCE DRAWING TITLE   |  |   |  |   |  |
|     |       |                            |  |  |       |           |          |          |          |                                                                     |                  |   |  | *This drawing is prepared solely for the use of the contractual customer of WorleyParsons and WorleyParsons assumes no liability to any other party for any misapplication or modification to this drawing. |  |   |  |
|     |       |                            |  |  |       |           |          |          |          | DRG No.                                                             |                  | KEPBB-162-AR-DWG-6105   |  | REV   |  | B   |  |

 

2172857B-360-MHG-DRG-1001

10mm AT FULL SIZE

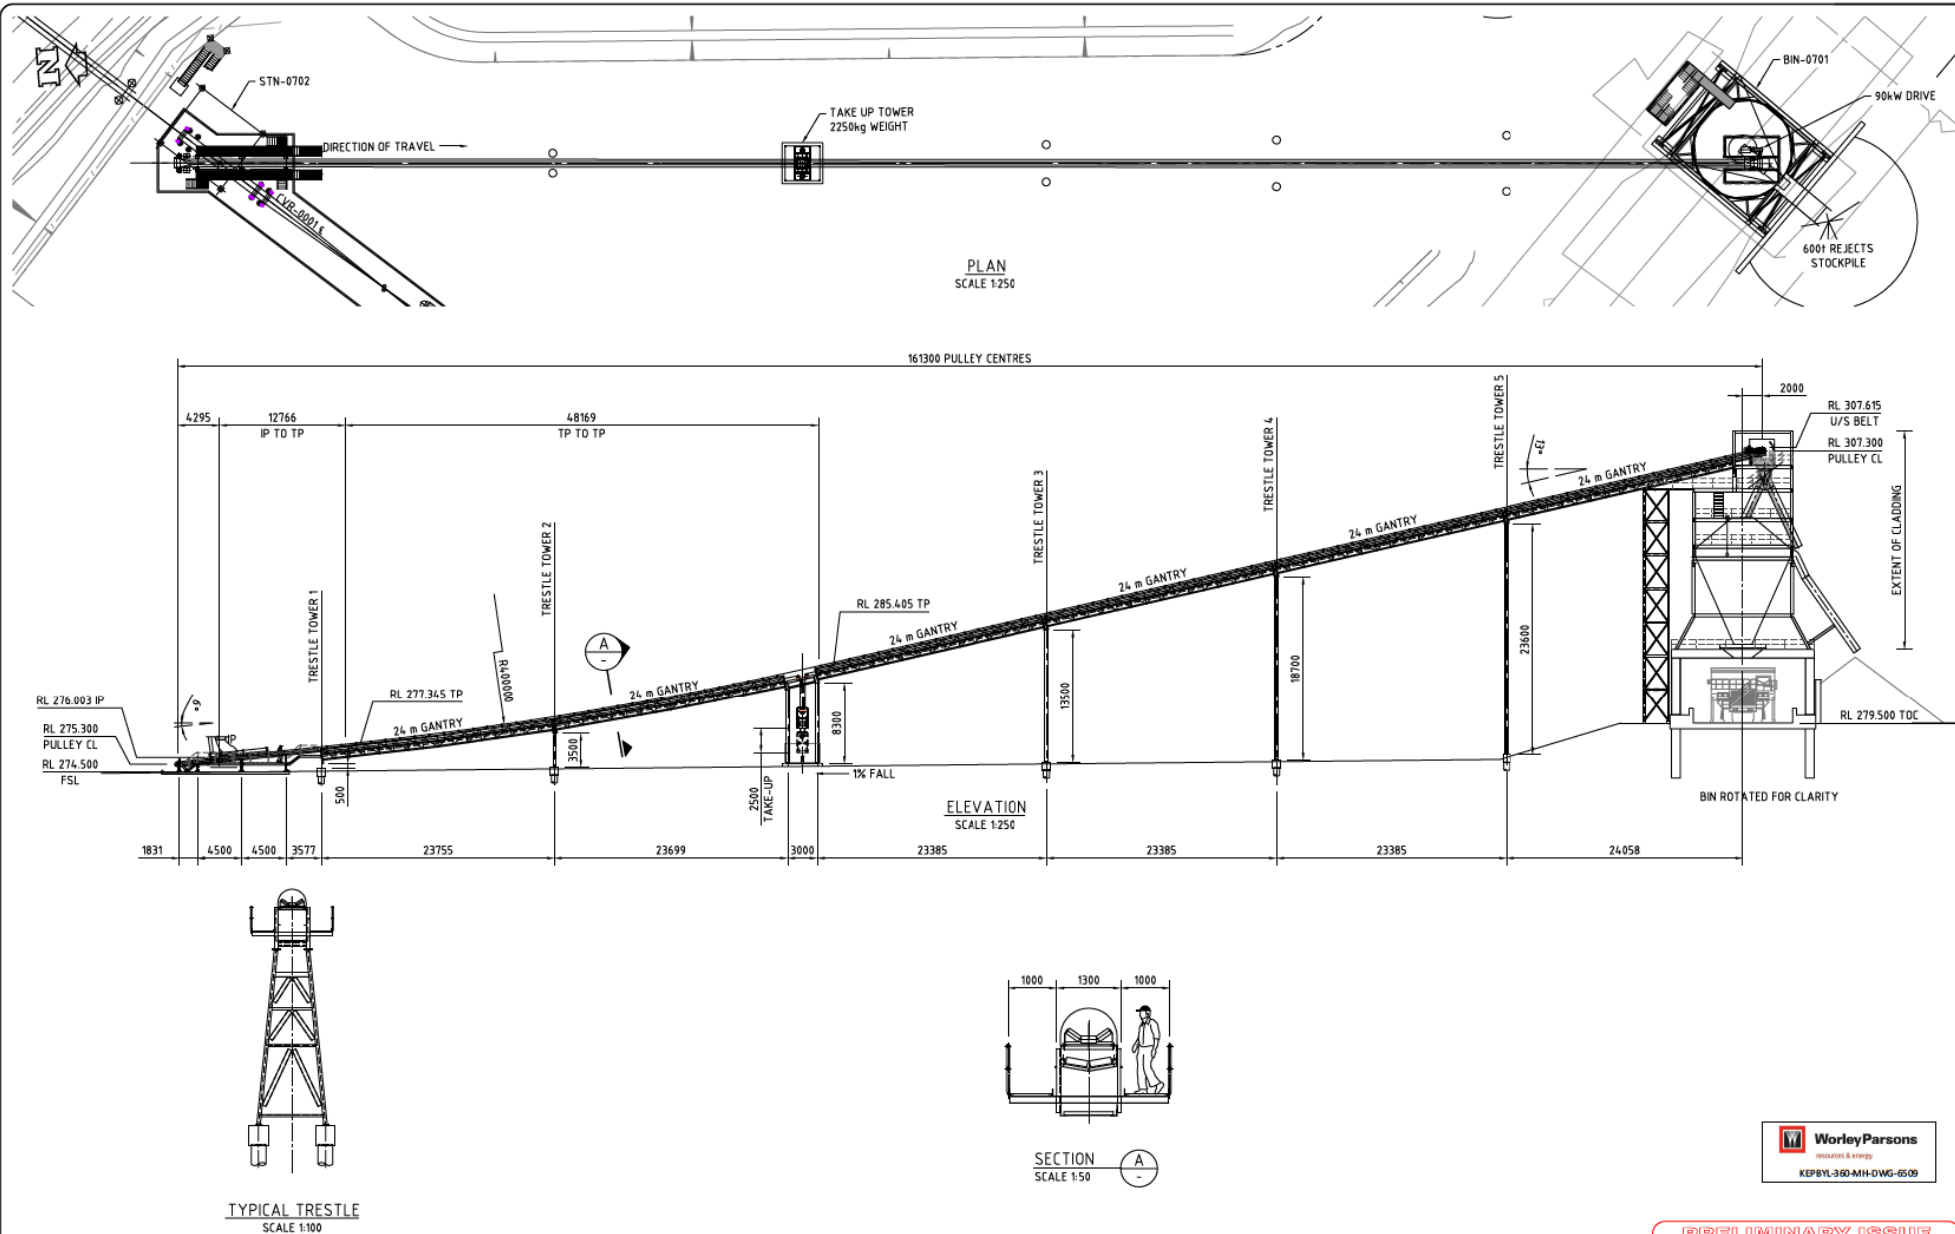

| REV | DATE     | DESCRIPTION                            | DRAWN | CHECK | DESIGN | VERIFY |
|-----|----------|----------------------------------------|-------|-------|--------|--------|
| D   | 21.07.14 | ISSUE FOR 100% FEASIBILITY STUDY       | CH    | ST    | RJ     | ST     |
| C   | 26.05.14 | ISSUE FOR 80% FEASIBILITY STUDY REVIEW | SAS   | ST    |        |        |
| B   | 16.05.14 | ISSUE FOR 80% FEASIBILITY STUDY REVIEW | SAS   | ST    | RJ     | ST     |
| A   | 06.05.14 | ISSUE FOR 40% REVIEW                   | CH    |       |        |        |

© Parsons Brinckerhoff Australia Pty Limited ("PB")  
Copyright in the drawings, information and data recorded in this document ("the Information") is the property of PB. The document and the information are solely for the use of the authorized recipient and this document may not be used, copied or reproduced in whole or part for any purpose other than that for which it was supplied by PB. PB makes no representation, undertakes no duty and accepts no responsibility to any third party who may use or rely upon this document or the information.  
NCCSI certified Quality System to ISO 9001

| SCALE                                 | 0 | 500  | 1000 | 2000  | 3000  |
|---------------------------------------|---|------|------|-------|-------|
| Full Size 1250 : Half Reduction 12100 |   |      |      |       |       |
| SCALE (mm)                            |   |      |      |       |       |
| SCALE                                 | 0 | 2000 | 4000 | 8000  | 12000 |
| Full Size 1250 : Half Reduction 14000 |   |      |      |       |       |
| SCALE (mm)                            |   |      |      |       |       |
| SCALE                                 | 0 | 2500 | 5000 | 10000 | 15000 |
| Full Size 1250 : Half Reduction 15000 |   |      |      |       |       |
| SCALE (mm)                            |   |      |      |       |       |

**A1 ORIGINAL**  
DO NOT SCALE THIS DRAWING - USE PASSES DRAWINGS ONLY  
VERIFY ALL DIMENSIONS ON SITE  
APPROVED FOR AND ON BEHALF OF  
PARSONS BRINCKERHOFF AUSTRALIA PTY LIMITED  
SKINNED  
DATE

**PARSONS BRINCKERHOFF**  
A BALFOUR BEATTY COMPANY  
**QCC** Runge Pincock Minarco  
9/11-1, 1st Floor PO BOX 1182  
55 Balfour Street Newcastle NSW 2300 Australia  
Telephone +61 2 4929 8300  
Facsimile +61 2 4929 8362  
Email newcastle@pb.com.au


CLIENT  
**KEPCO** KANSAI  
BYLONG AUSTRALIA  
Kansai Electric Power Corporation  
Kansai Electric Power Corporation  
Kansai Electric Power Corporation

| PROJECT                                                   | BYLONG MINE FEASIBILITY STUDY     |
|-----------------------------------------------------------|-----------------------------------|
| CHPP: COARSE REJECTS CONVEYOR CVR-0702 PLAN AND ELEVATION |                                   |
| PROJECT No.                                               | 2172857B - 360 - MHG - DRG - 1001 |
| WBS                                                       |                                   |
| DISCIPLINE                                                |                                   |
| CONTENT                                                   |                                   |
| NUMBER                                                    |                                   |
| REV.                                                      | D                                 |

**WorleyParsons**  
resources & energy  
KEPBYL-360-MH-DWG-65-09

**PRELIMINARY ISSUE**  
NOT FOR CONSTRUCTION

2172857B-360-MHG-DRG-0206

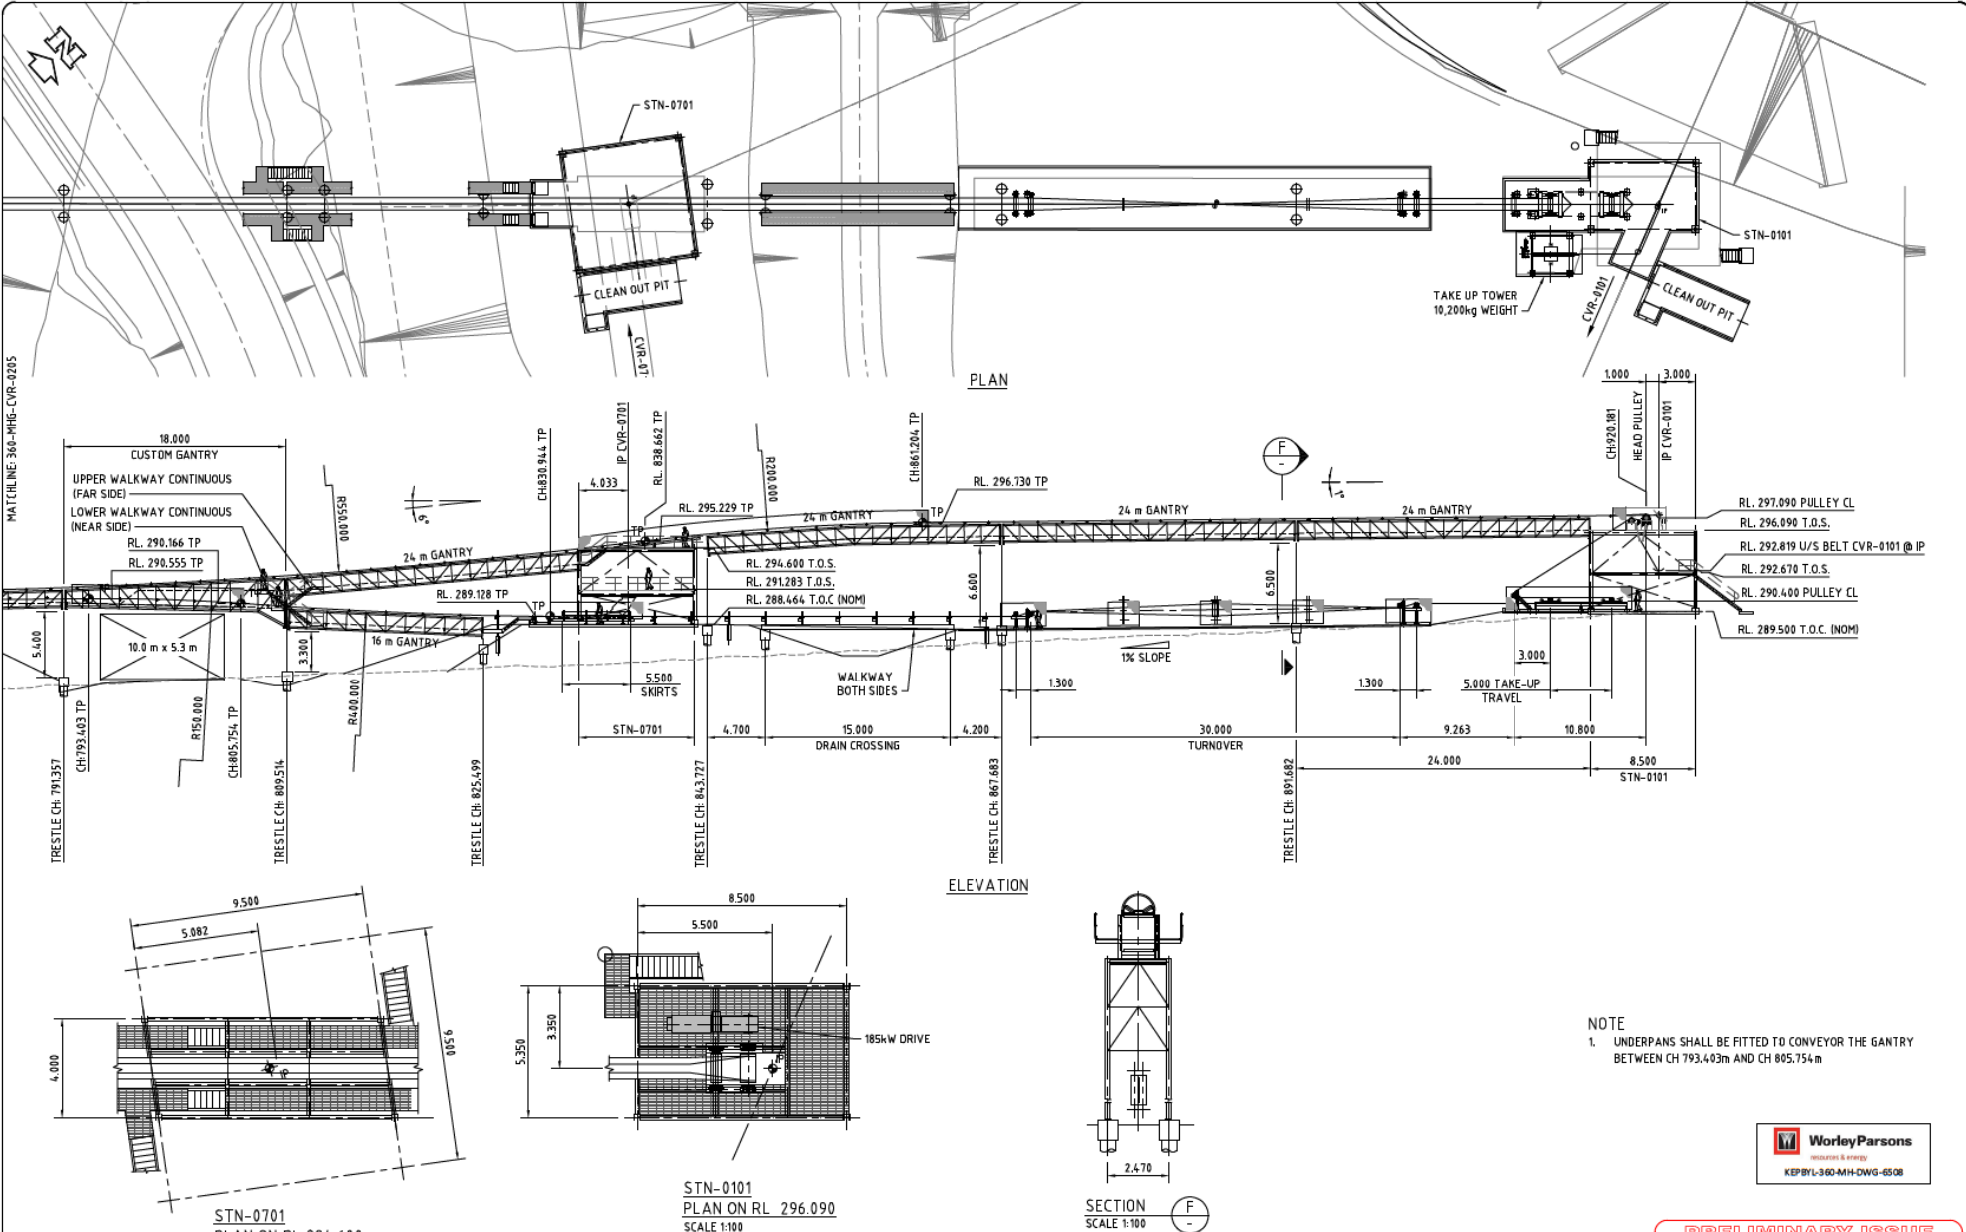


NOTE  
1. UNDERPANS SHALL BE FITTED TO CONVEYOR THE GANTRY BETWEEN CH 793.403m AND CH 805.754m



PRELIMINARY ISSUE  
NOT FOR CONSTRUCTION

| REV | DATE     | DESCRIPTION                            | DRAWN | CHECK | DESIGN | VERIFY |
|-----|----------|----------------------------------------|-------|-------|--------|--------|
| D   | 21.07.14 | ISSUE FOR 100% FEASIBILITY STUDY       | CH    | ST    | RJ     | ST     |
| C   | 26.05.14 | ISSUE FOR 80% FEASIBILITY STUDY REVIEW | SAS   | ST    |        |        |
| B   | 16.05.14 | ISSUE FOR 80% FEASIBILITY STUDY REVIEW | SAS   | ST    | RJ     | ST     |
| A   | 08.05.14 | ISSUE FOR 40% REVIEW                   | SAS   |       |        |        |

© Parsons Brinckerhoff Australia Pty Limited ("PB")  
Copyright in the drawings, information and data recorded in this document ("the Information") is the property of PB. The document and the Information are solely for the use of the authorized recipient and the document may not be used, copied or reproduced in whole or part for any purpose other than that for which it was supplied by PB. PB makes no representation, undertakes no duty and accepts no responsibility to any third party who may use or rely upon this document or the Information.  
NCSI certified Quality System to ISO 9001

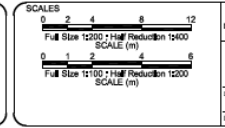


A1 ORIGINAL  
DO NOT SCALE THE DRAWING - USE PLOTTED DIMENSIONS ONLY  
APPROVED FOR AND ON BEHALF OF  
PARSONS BRINCKERHOFF AUSTRALIA PTY LIMITED

**PARSONS BRINCKERHOFF**  
A BALFOUR BEATTY COMPANY  
QCC Runge Pincock Minarco  
RESOURCES  
Suite 1, 3rd Floor  
10 Ballin Street  
Newcastle NSW 2300  
Australia  
PO BOX 1188  
Newcastle NSW 2300  
Australia  
Telephone: +61 2 4928 8800  
Facsimile: +61 2 4928 8842  
Email: newcastle@pb.com.au

CLIENT  
**KEPCO**  
Korea Electric Power Corporation  
BYLONG AUSTRALIA  
**Cockatoo**  
COAL & MINERALS

| PROJECT BYLONG MINE FEASIBILITY STUDY                                           |     |            |         |        |
|---------------------------------------------------------------------------------|-----|------------|---------|--------|
| CHPP: COARSE REJECTS<br>CONVEYOR CVR-0001<br>PLAN AND ELEVATION<br>SHEET 6 OF 6 |     |            |         |        |
| PROJECT NO.                                                                     | WBS | DISCIPLINE | CONTENT | NUMBER |
| 2172857B - 360 - MHG - DRG - 0206                                               |     |            |         | D      |

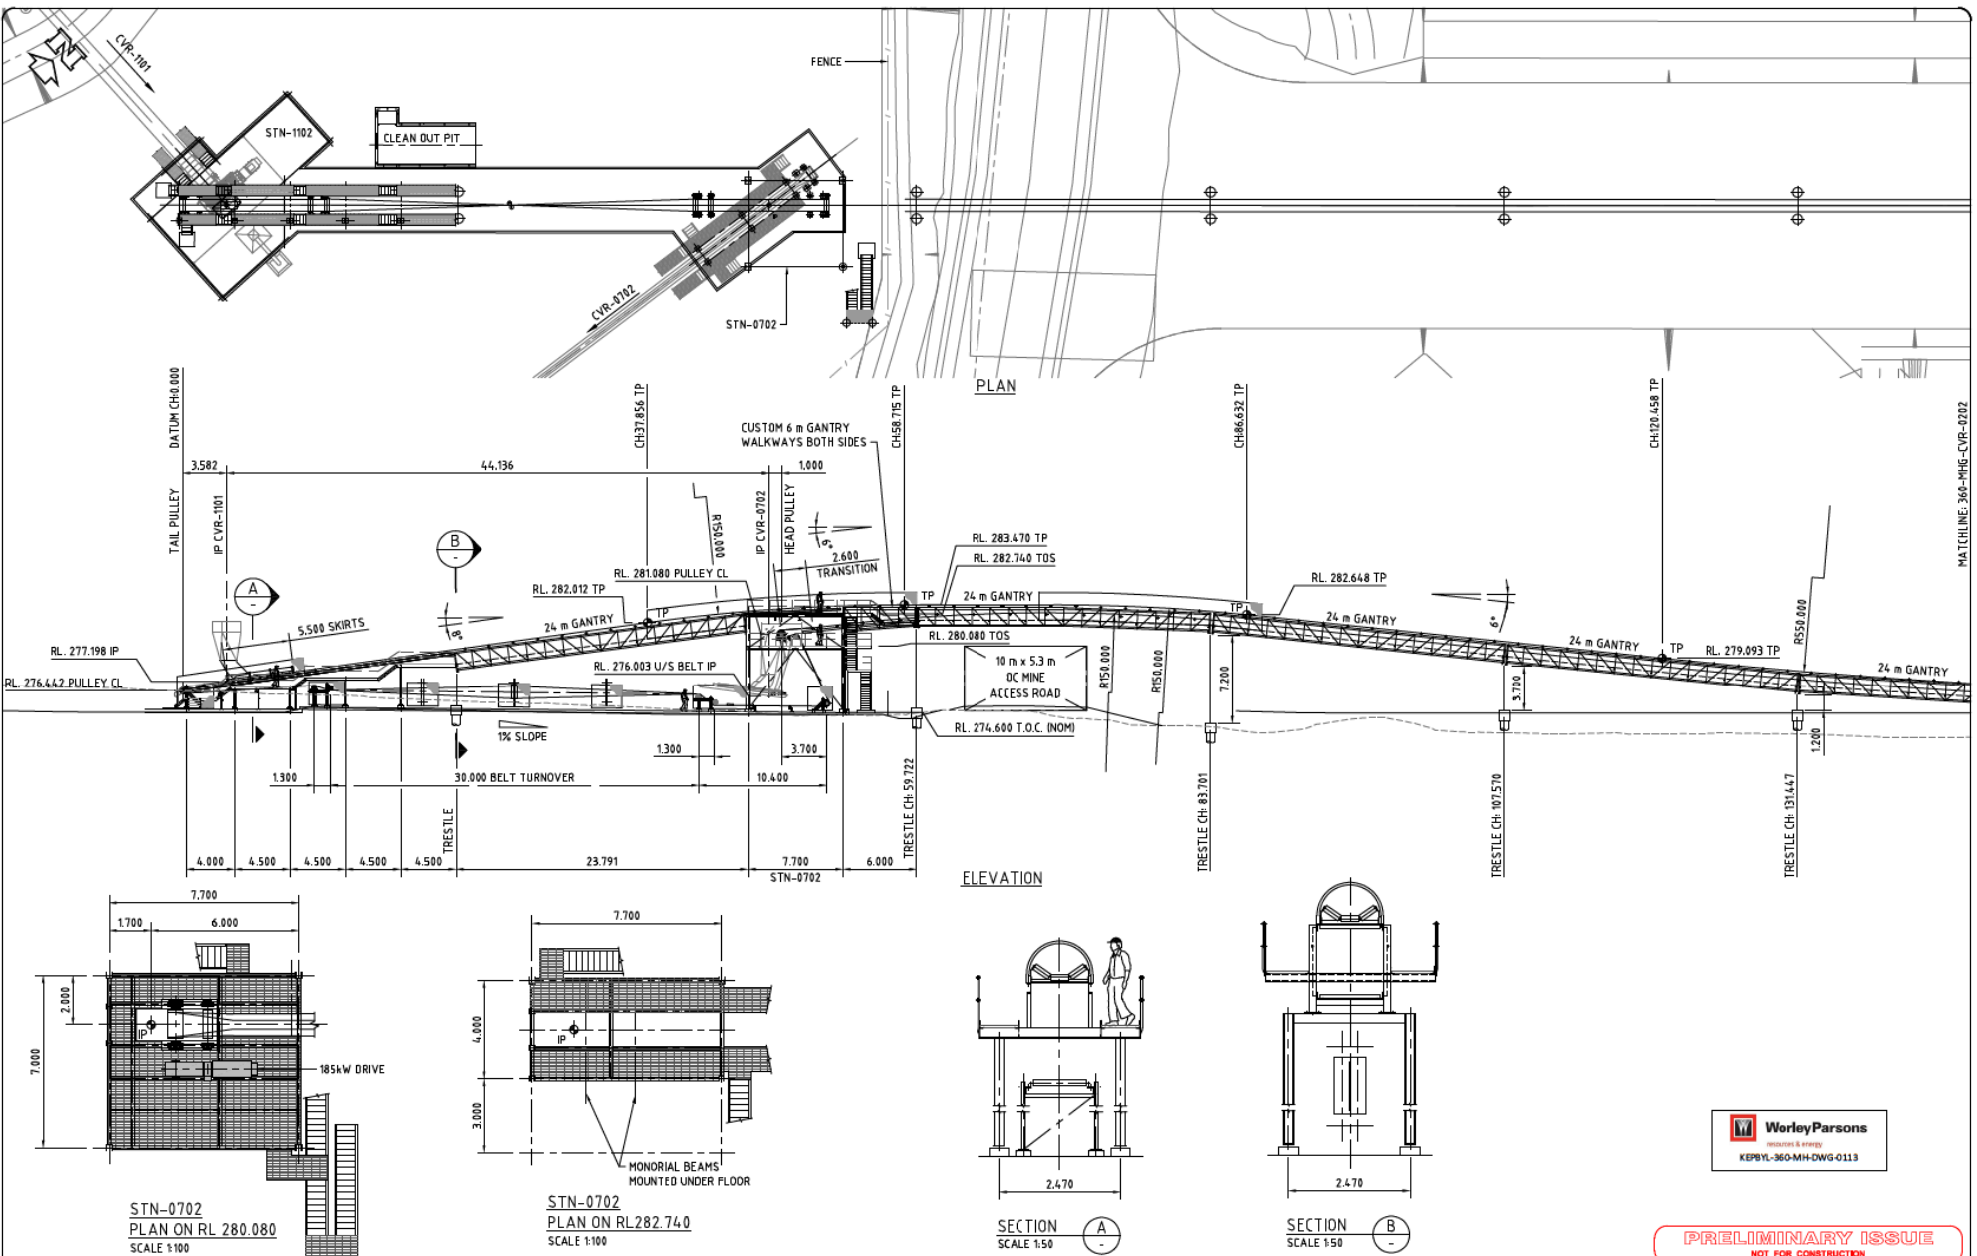

| REV | DATE     | DESCRIPTION                            | DRAWN | CHECK | DESIGN | VERIFY |
|-----|----------|----------------------------------------|-------|-------|--------|--------|
| D   | 21.07.14 | ISSUE FOR 100% FEASIBILITY STUDY       | CH    | ST    | RJ     | ST     |
| C   | 26.05.14 | ISSUE FOR 85% FEASIBILITY STUDY REVIEW | SAS   | ST    |        |        |
| B   | 16.05.14 | ISSUE FOR 85% FEASIBILITY STUDY REVIEW | SAS   | ST    | RJ     | ST     |
| A   | 08.05.14 | ISSUE FOR 40% REVIEW                   | SAS   |       |        |        |

Plotted By: Handcock Date: 21/07/14 - 16.06 File Path: \\APRINT\PS201\Drawings\2172857B-360-MHG-DRG-0201.dwg

© Parsons Brinckerhoff Australia Pty Limited ("PB")  
Copyright in the drawings, information and data recorded in this document (the "Information") is the property of PB. The Information is supplied to you for your use only and is not to be copied, reproduced, stored in a retrieval system, or transmitted in any form or by any means, electronic, mechanical, photocopying, recording, or by any information storage or retrieval system, without the prior written permission of PB. PB makes no representation, undertakes no duty and accepts no responsibility to any third party who may use or rely upon this document or the Information.

NCSI certified Quality System to ISO 9001

**A1 ORIGINAL**  
DO NOT SCALE THIS DRAWING - USE DIMENSIONS ONLY  
FOR ALL DIMENSIONS AND ORIENTATIONS  
APPROVED FOR AND ON BEHALF OF  
PARSONS BRINCKERHOFF AUSTRALIA PTY LIMITED

DATE: \_\_\_\_\_

**PARSONS BRINCKERHOFF**  
A BALFOUR BEATTY COMPANY

**QCC RungePincockMinarco**

Suite 1, 3rd Floor  
65 Batten Street  
Newcastle NSW 2300  
Australia

PO BOX 1180  
Newcastle NSW 2300  
Australia

Telephone: +61 2 4933 8300  
Facsimile: +61 2 4933 8362  
Email: newcastle@pb.com.au

CLIENT

**KEPCO**  
Korea Electric Power Corporation  
BYLONG AUSTRALIA

**blackstone**  
Energy & Infrastructure

PROJECT **BYLONG MINE FEASIBILITY STUDY**

CHPP: COARSE REJECTS  
CONVEYOR CVR-0001  
PLAN AND ELEVATION  
SHEET 1 OF 6


| PROJECT NO. | WBS   | DISCIPLINE | CONTENT | NUMBER | REV. |
|-------------|-------|------------|---------|--------|------|
| 2172857B    | - 360 | - MHG      | - DRG   | - 0201 | D    |



BYL-300-X-100

100mm AT FULL SIZE

Sheet

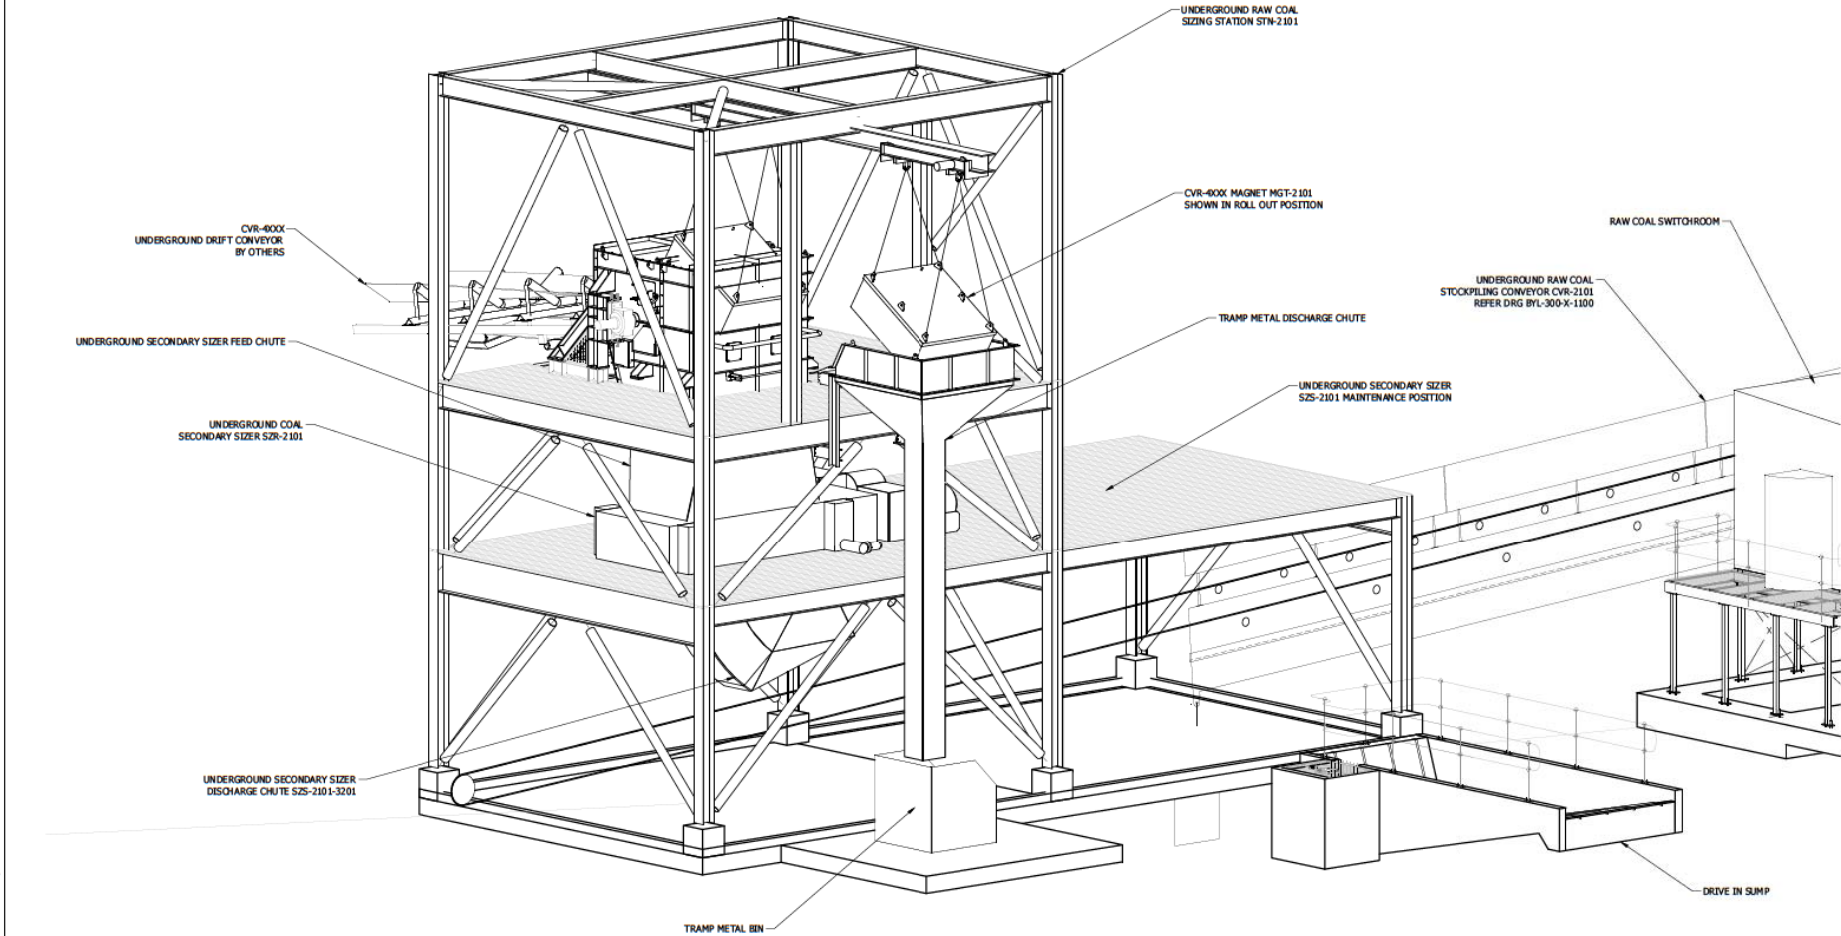

UNDERGROUND RAW COAL SIZING STATION STN-2101  
3D VIEW

| DRAWING CHECK PRINT         |          |    |      |
|-----------------------------|----------|----|------|
| Print Date:                 | 19/09/14 | BY | DATE |
| Drafter                     |          |    |      |
| Project Drafter Check       |          |    |      |
| Eng. or Des. or Arch. Check |          |    |      |
| Engineering/Design Check    |          |    |      |
| Verification/Approval       |          |    |      |
| Next Action                 |          |    |      |

| REV | DATE     | DESCRIPTION            | DRAWN | CHECK | DESIGN | VERIFY |
|-----|----------|------------------------|-------|-------|--------|--------|
| A   | 19.09.14 | ISSUED FOR INFORMATION |       |       |        |        |

© Parsons Brinckerhoff Australia Pty Limited ("PB")  
Copyright in the drawing, information and data recorded in  
this document ("the information") is the property of PB. This  
document and the information are solely for the use of the  
authorised recipient and this document may not be used,  
copied or reproduced in whole or part for any purpose other  
than that for which it was supplied by PB. PB makes no  
representation, undertakes no duty and accepts no  
responsibility to any third party who may use or rely upon this  
document or the information.  
NCSB certified Quality System to ISO 9001

| SCALES   | INTS |
|----------|------|
| DRAWN    | MMCH |
| ENG APP  |      |
| ENG      |      |
| ENG APP  |      |
| PROJ APP |      |

A1 ORIGINAL  
DO NOT SCALE THIS DRAWING. USE FIGURED DIMENSIONS ONLY.  
VERIFY ALL DIMENSIONS ON SITE.  
APPROVED FOR AND ON BEHALF OF  
PARSONS BRINCKERHOFF AUSTRALIA PTY LIMITED  
SIGNED  
DATE

**PARSONS  
BRINCKERHOFF**  
AEN 00070 0047916  
Runge Pincock Minarco  
Suite 1, 2nd Floor  
55 Brien Street  
Newcastle NSW 2300 Australia  
PO BOX 1180  
Newcastle NSW 2300  
Telephone +61 2 4929 8300  
Facsimile +61 2 4929 0002  
Email: rminarco@pb.com.au

CLIENT  
**KEPCO**  
Korea Electric Power Corporation  
BYLONG AUSTRALIA  
**blackstone**  
ENERGY MANAGEMENT


PROJECT BYLONG  
BYLONG PROJECT  
COAL HANDLING AND PREPARATION PLANT  
UNDERGROUND RAW COAL SIZING STATION STN-2101  
ARRANGEMENT - 3D VIEW  
PROJECT NO: 2172857B-330-MEC-DRG-1000  
WEB DISCIPLINE NUMBER REV  
A

Printed By: mminard Print Date: 19/09/14 - 5:10 Cad File: N:\BYL\proj\300-General\301-X\BYL-301-X-100.dwg

**WorleyParsons**  
SOLUTIONS & INNOVATION  
KEPBYL-330-MEC-DRG-6502

**DRAWING  
IN PROGRESS**  
NOT FOR CONSTRUCTION

PRELIMINARY ISSUE  
NOT FOR CONSTRUCTION

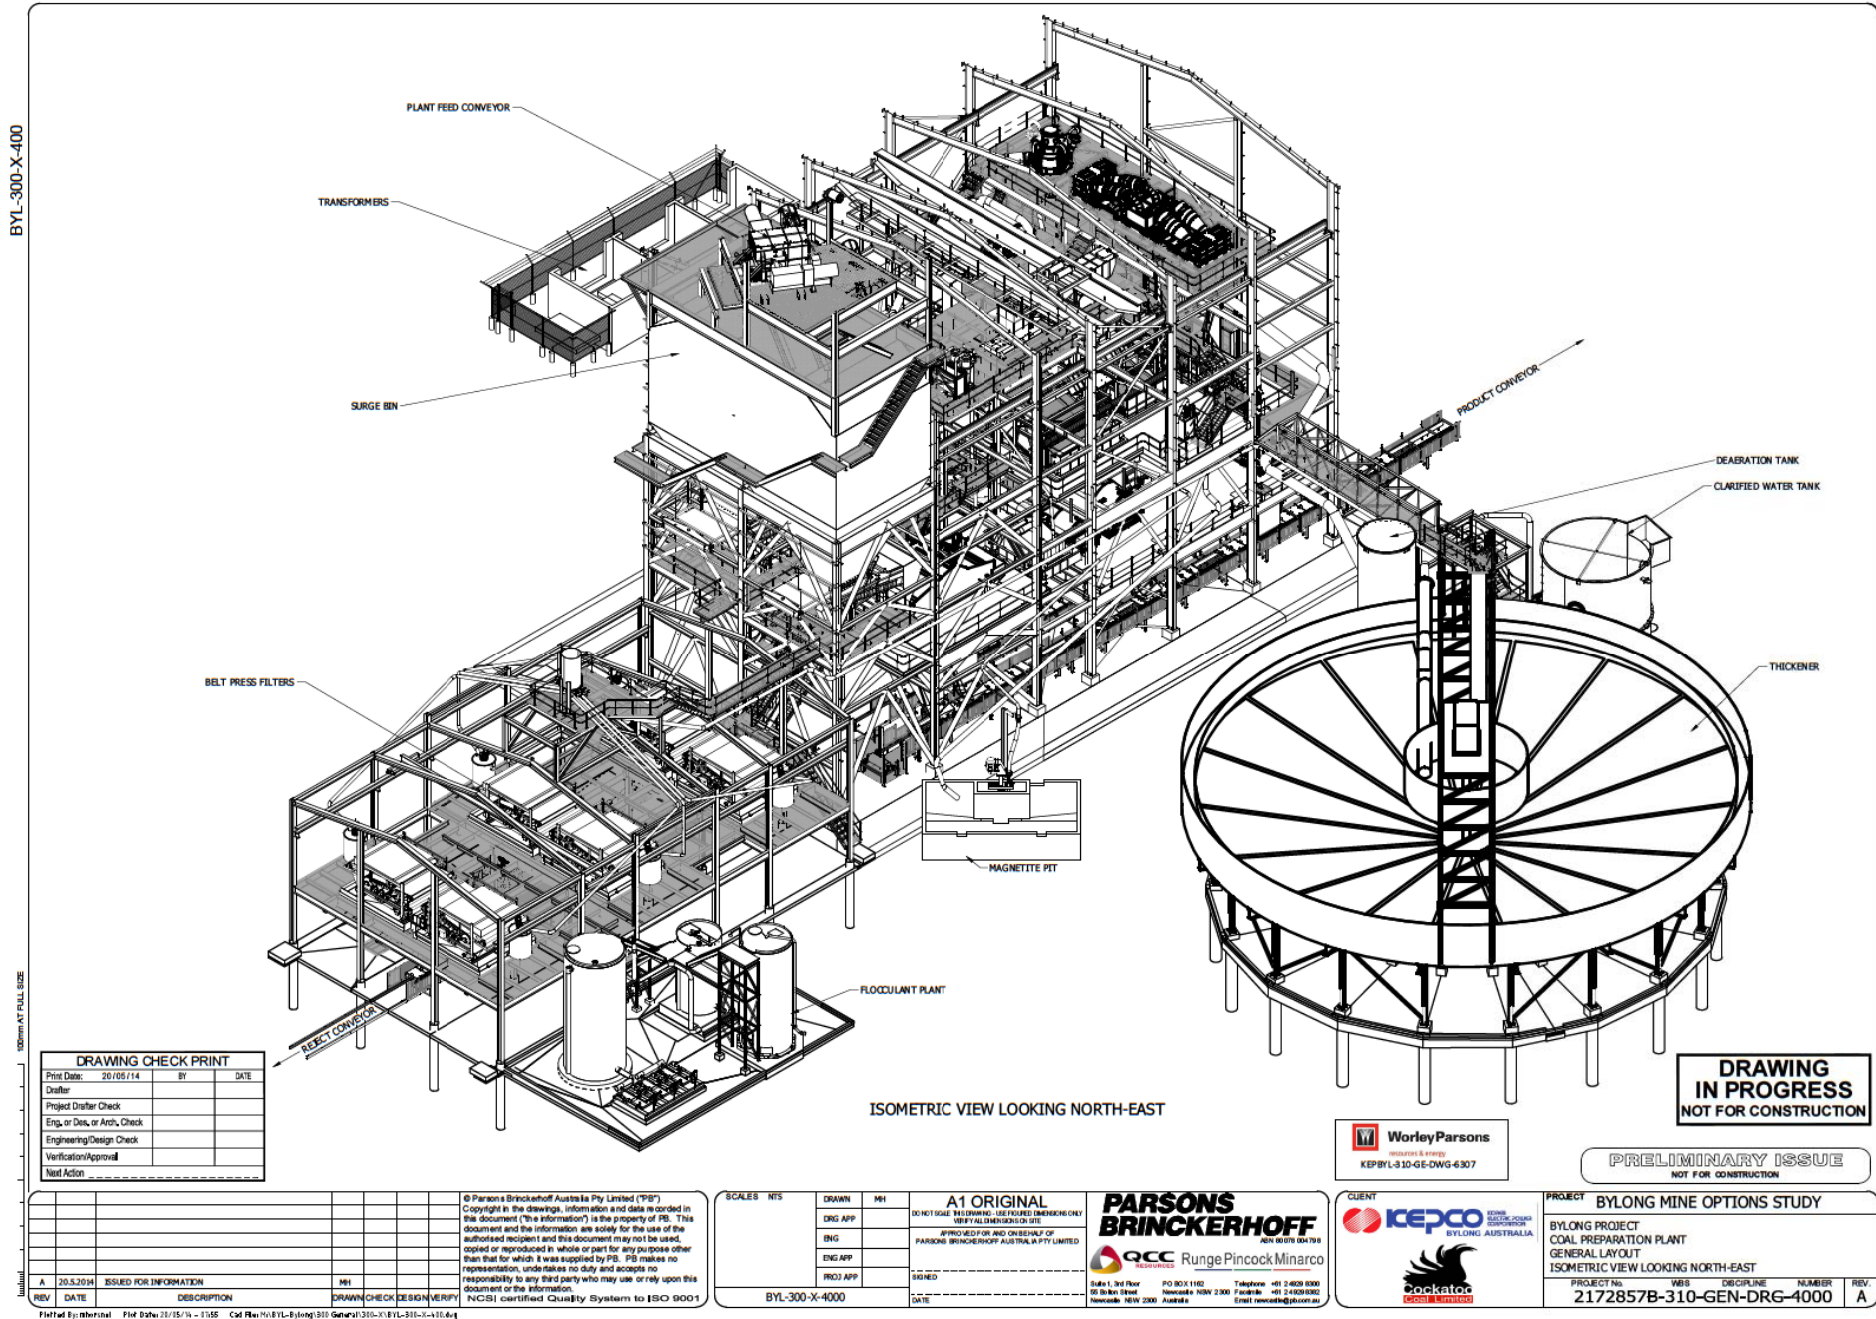

BYL-300-X-400

150mm AT FULL SIZE

Issued By: Internal

Print Date: 20/09/14 - 1155 C:\p\p\BYL-Bylong\310-General\310-X-400.dwg

BYL-300-X-503

100mm AT FULL SIZE

| DRAWING CHECK PRINT         |          |    |      |
|-----------------------------|----------|----|------|
| Print Date:                 | 20/09/14 | BY | DATE |
| Drafter                     |          |    |      |
| Project Drafter Check       |          |    |      |
| Eng. or Des. or Arch. Check |          |    |      |
| Engineering/Design Check    |          |    |      |
| Verification/Approval       |          |    |      |
| Next Action                 |          |    |      |

| REV | DATE     | DESCRIPTION            | DRAWN | CHECK | DESIGN | VERIFY |
|-----|----------|------------------------|-------|-------|--------|--------|
| A   | 20/09/14 | ISSUED FOR INFORMATION |       |       |        |        |

Printed By: internal Print Date: 20/09/14 - 14:59 Cad File: \BYLONG\BYLONG\310-General\310-X-503.dwg

© Parsons Brinckerhoff Australia Pty Limited ("PB")  
Copyright in the drawing, information and data recorded in this document ("the information") is the property of PB. This document and the information are solely for the use of the authorised recipient and this document may not be used, copied or reproduced in whole or part for any purpose other than that for which it was supplied by PB. PB makes no representation, undertakes no duty and accepts no responsibility to any third party who may use or rely upon this document or the information.  
NCSB certified Quality System to ISO 9001

| SCALE    | NTS |
|----------|-----|
| DRAWN    | ME  |
| ENG APP  |     |
| ENG      |     |
| ENG APP  |     |
| PROJ APP |     |
| SIGNED   |     |
| DATE     |     |


A1 ORIGINAL  
DO NOT SCALE THIS DRAWING. USE FIGURED DIMENSIONS ONLY.  
APPROVED FOR AND OWNED BY  
PARSONS BRINCKERHOFF AUSTRALIA PTY LIMITED

**PARSONS BRINCKERHOFF**  
A1000 070 004 700  
**RCC**  
Runge Pincock Minarco  
Suite 1, 2nd Floor  
55 Brien Street  
Newcastle NSW 2300 Australia  
PO BOX 1160  
Newcastle NSW 2300  
Telephone: +61 2 4929 8000  
Facsimile: +61 2 4929 8002  
Email: rcc@pb.com.au

**WorleyParsons**  
resources & energy  
KEPBYL-310-GE-DWG-65-31


CLIENT  
**KEPCO**  
Korea Electric Power Corporation  
BYLONG AUSTRALIA  
**blackstone**  
ENERGY MANAGEMENT

PROJECT BYLONG MINE OPTIONS STUDY  
BYLONG PROJECT  
COAL PREPARATION PLANT  
SCREEN LEVEL  
PLAN VIEW  
PROJECT No: 2172857B-310-GEN-DRG-0230  
WEB: DISCIPLINE: NUMBER: REV: A

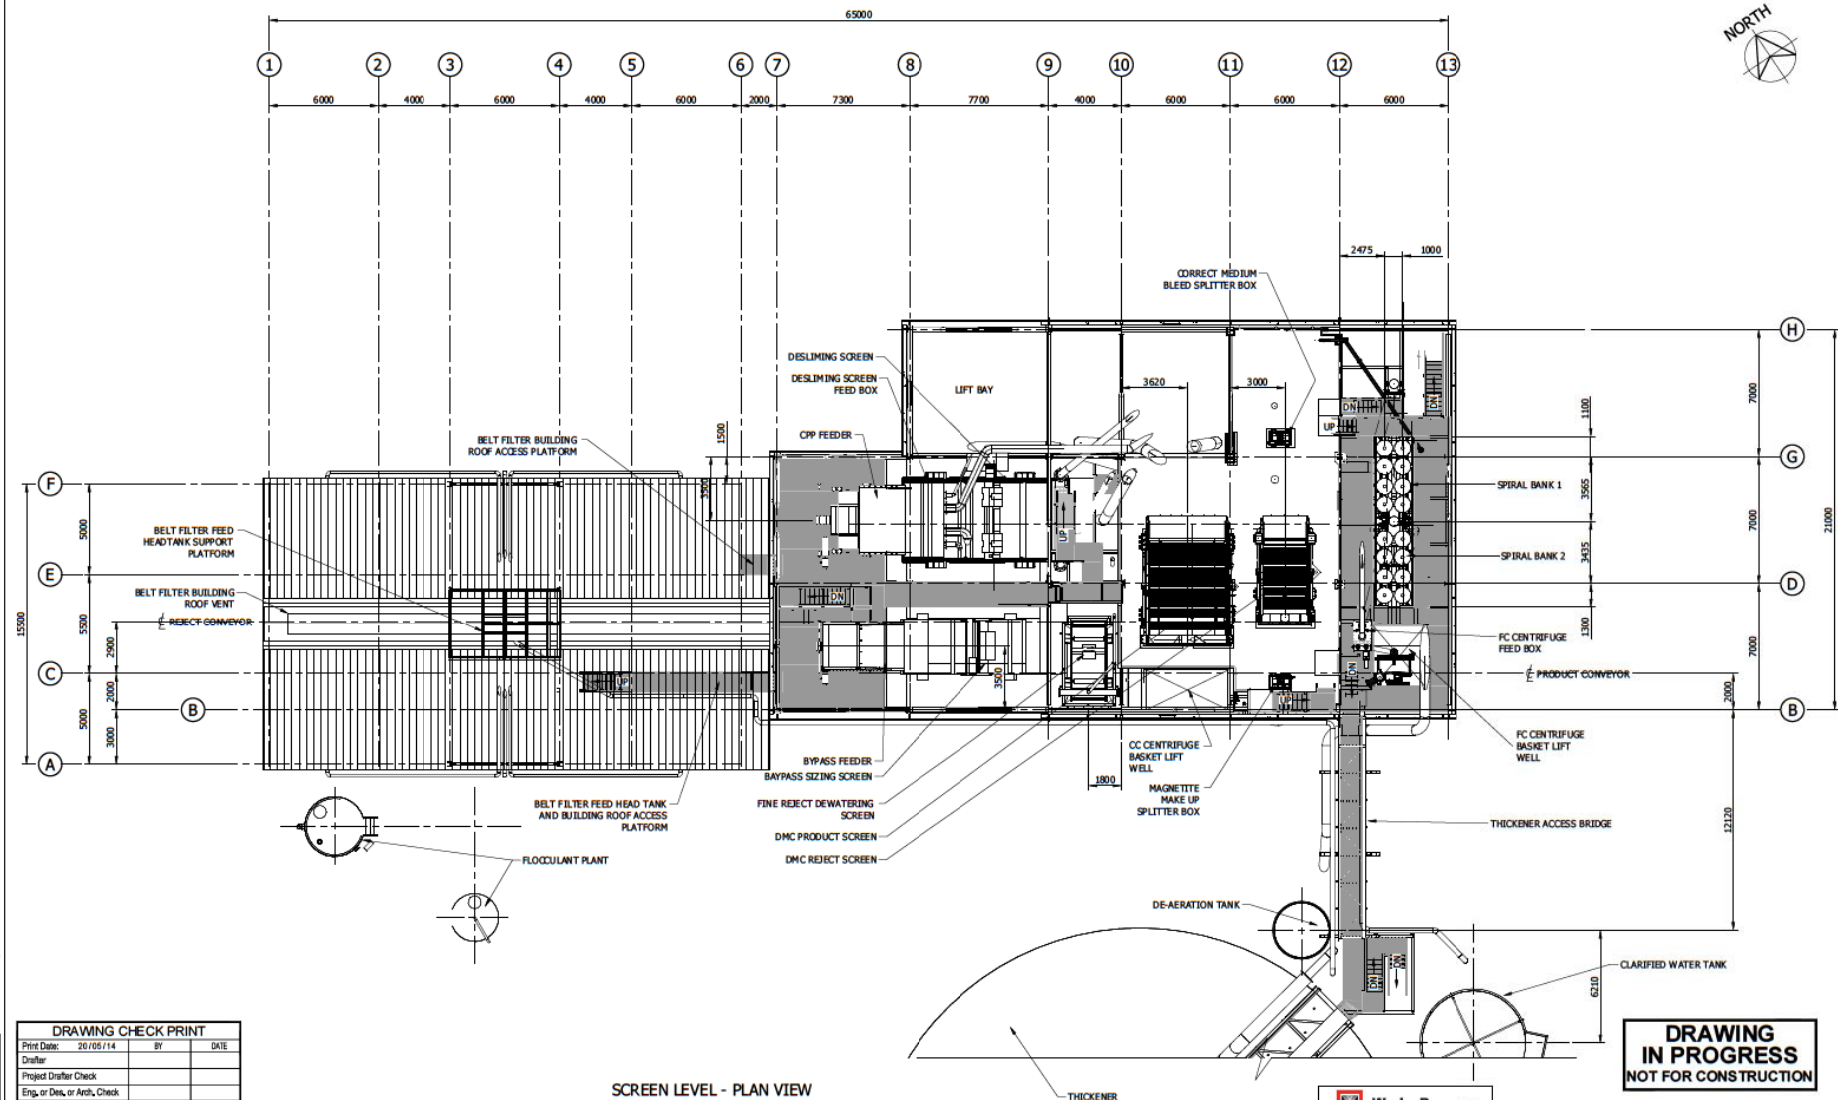

**DRAWING IN PROGRESS**  
NOT FOR CONSTRUCTION


PRELIMINARY ISSUE  
NOT FOR CONSTRUCTION

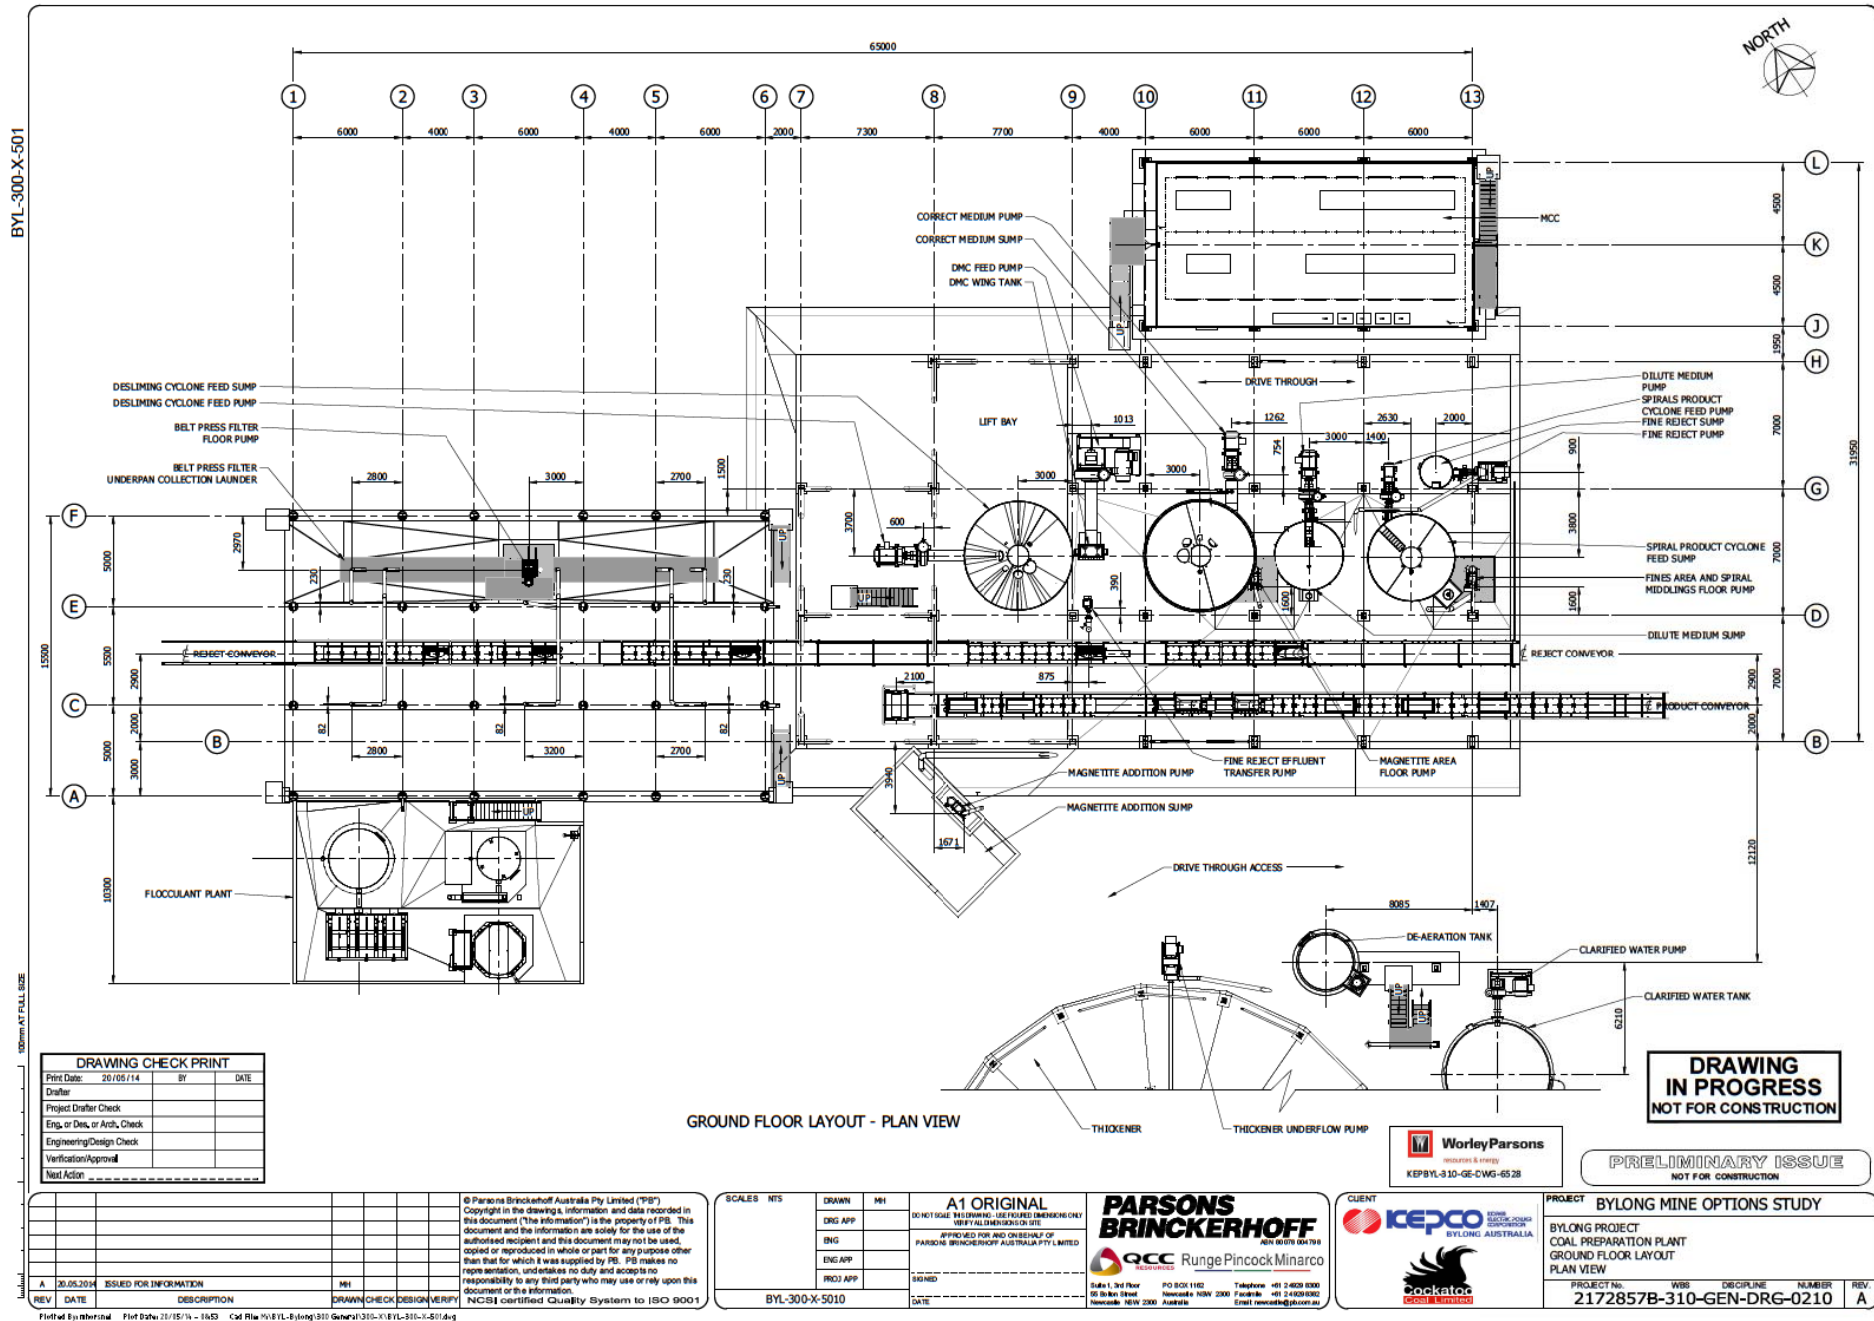

BYL-300-X-500

100mm AT FULL SIZE

Sheet

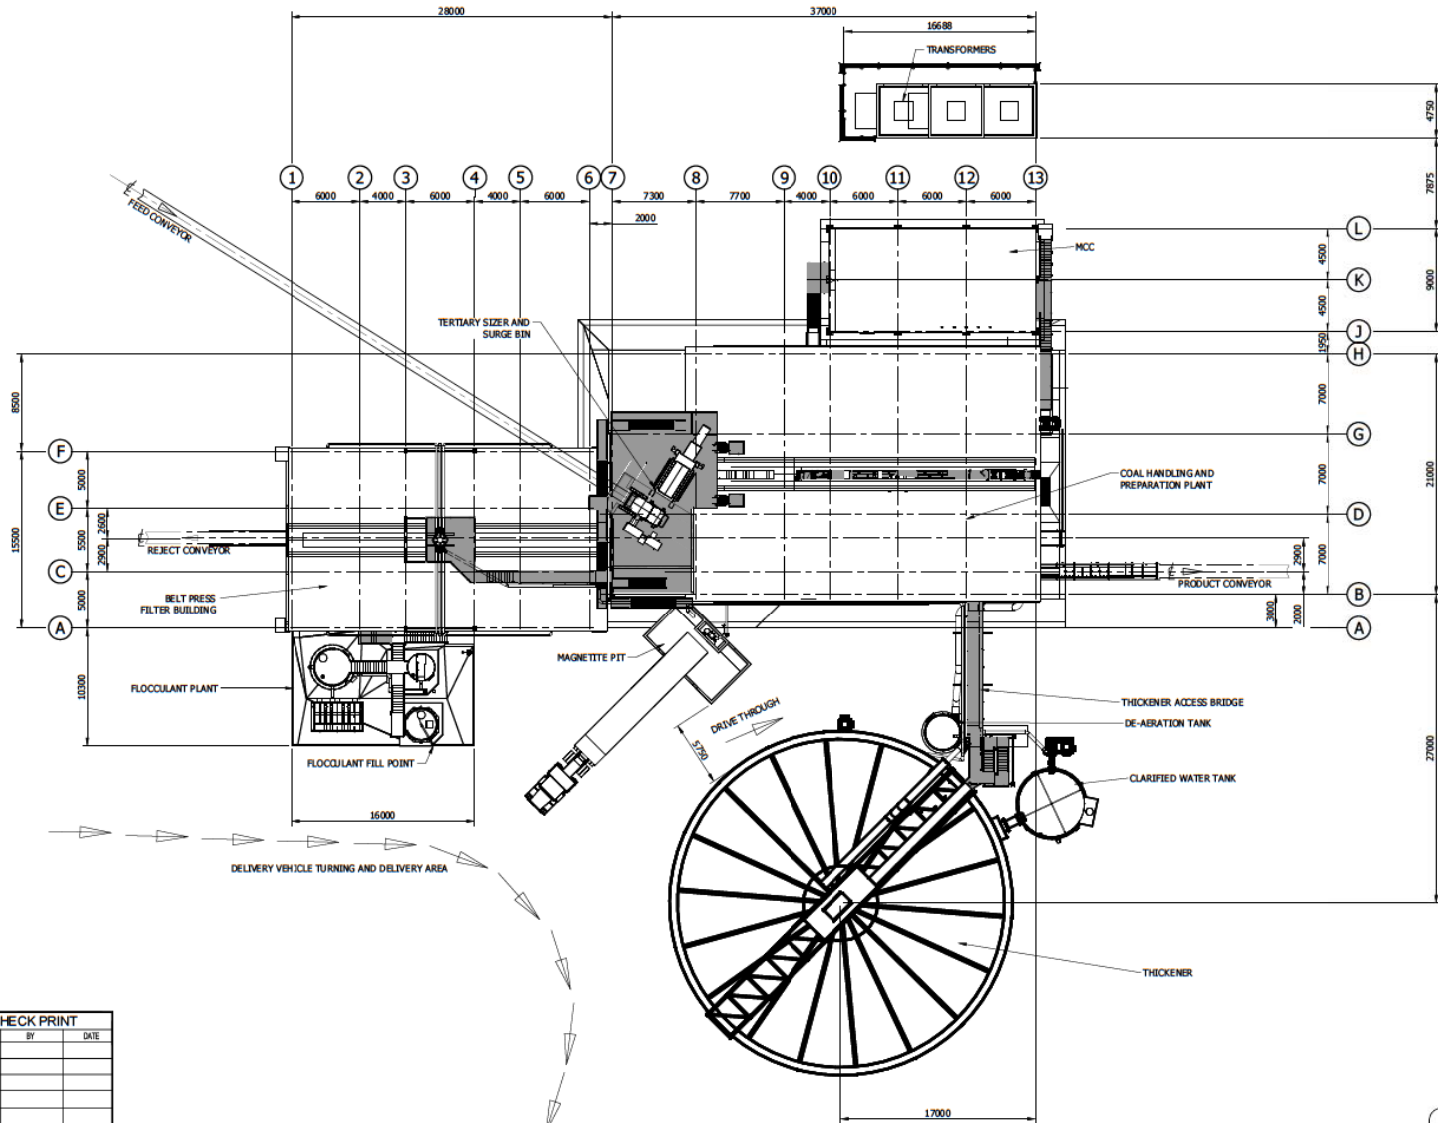

| DRAWING CHECK PRINT         |          |    |      |
|-----------------------------|----------|----|------|
| Print Date:                 | 21/09/14 | BY | DATE |
| Drawn                       |          |    |      |
| Project Drafter Check       |          |    |      |
| Eng. or Des. or Arch. Check |          |    |      |
| Engineering/Design Check    |          |    |      |
| Verification/Approval       |          |    |      |
| Next Action                 |          |    |      |

| REV | DATE       | DESCRIPTION            | DRAWN | CHECK | DESIGN | VERIFY |
|-----|------------|------------------------|-------|-------|--------|--------|
| A   | 20.05.2014 | ISSUED FOR INFORMATION |       |       |        |        |

© Parsons Brinckerhoff Australia Pty Limited ("PB")  
Copyright in the drawing, information and data recorded in  
this document ("the information") is the property of PB. This  
document and the information are solely for the use of the  
authorised recipient and this document may not be used,  
copied or reproduced in whole or part for any purpose other  
than that for which it was supplied by PB. PB makes no  
representation, undertakes no duty and accepts no  
responsibility to any third party who may use or rely upon this  
document or the information.  
NCSB certified Quality System to ISO 9001

| SCALES   | NTS |
|----------|-----|
| DRAWN    | NTS |
| ENG APP  |     |
| ENG      |     |
| ENG APP  |     |
| PROJ APP |     |

**A1 ORIGINAL**  
DO NOT SCALE. TELEPHONE: 1800 600 000  
1800 600 000  
APPROVED FOR AND ON BEHALF OF  
PARSONS BRINCKERHOFF AUSTRALIA PTY LIMITED  
SIGNED  
DATE

**PARSONS BRINCKERHOFF**  
AEN 00078 004796  
Runge Pincock Minarco  
Suite 1, 2nd Floor  
PO BOX 1180  
Newcastle NSW 2300  
Telephone: +61 2 4928 8000  
Facsimile: +61 2 4928 8002  
Email: newcastle@pb.com.au

**CLIENT**  
**KEPCO**  
KEPCO AUSTRALIA  
BYLONG AUSTRALIA

**PROJECT**  
**BYLONG MINE OPTIONS STUDY**  
BYLONG PROJECT  
COAL PREPARATION PLANT  
GENERAL LAYOUT  
PLAN VIEW  
PROJECT No: 2172857B-310-GEN-DRG-0200  
WBS: DISCIPLINE: NUMBER: REV: A


**WorleyParsons**  
KEPBVL-310-GE-DWG-6527

**DRAWING IN PROGRESS**  
NOT FOR CONSTRUCTION

**PRELIMINARY ISSUE**  
NOT FOR CONSTRUCTION

BYL-300-X-706

100mm AT FULL SIZE

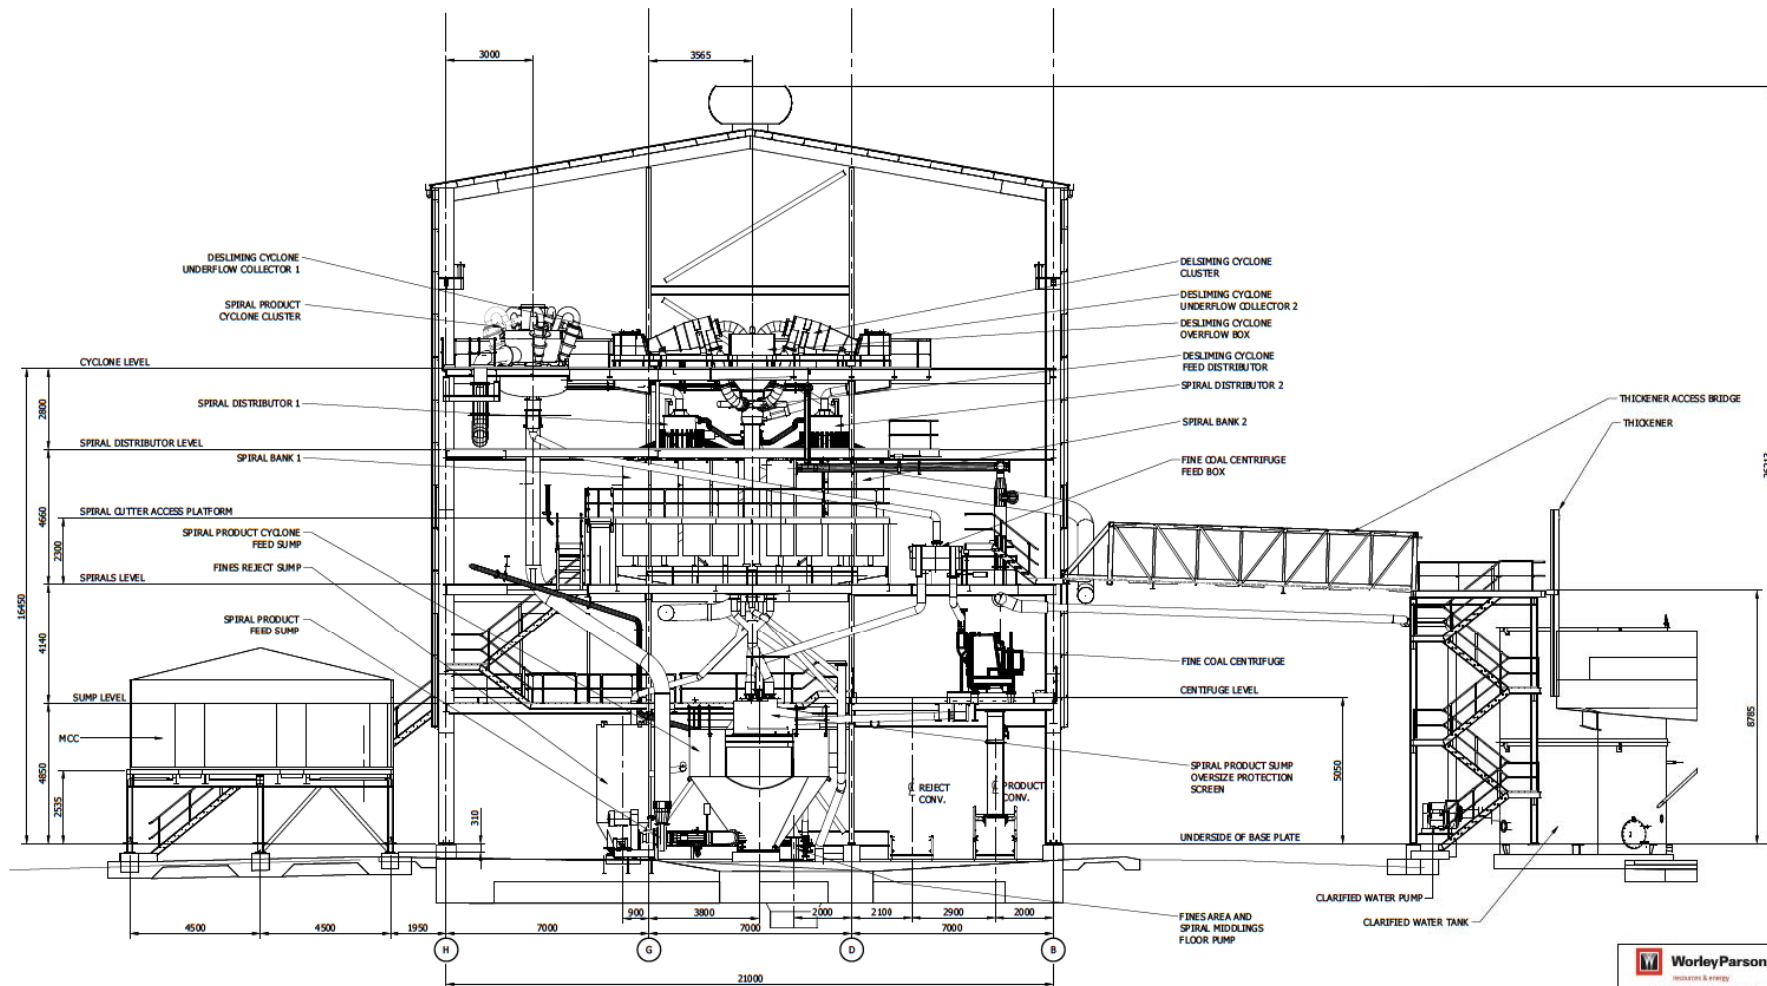

SIDE ELEVATION ON GRID 12 LOOKING EAST

| DRAWING CHECK PRINT         |          |    |      |
|-----------------------------|----------|----|------|
| Print Date:                 | 22/09/14 | BY | DATE |
| Drafter                     |          |    |      |
| Project Drafter Check       |          |    |      |
| Eng. or Des. or Arch. Check |          |    |      |
| Engineering/Design Check    |          |    |      |
| Verification/Approval       |          |    |      |
| Next Action                 |          |    |      |

| REV | DATE      | DESCRIPTION            | DRAWN | CHECK | DESIGN | VERIFY |
|-----|-----------|------------------------|-------|-------|--------|--------|
| A   | 21.5.2014 | ISSUED FOR INFORMATION |       |       |        |        |
| REV | DATE      | DESCRIPTION            | DRAWN | CHECK | DESIGN | VERIFY |
|     |           |                        |       |       |        |        |

Printed By: Internal File Date: 22/09/14 - 16:29 C:\p\p\N\BYL-Bylong\300-General\300-X-706-1-706.dwg

© Parsons Brinckerhoff Australia Pty Limited ("PB")  
Copyright in the drawings, information and data recorded in this document ("the information") is the property of PB. This document and the information are solely for the use of the authorized recipient and this document may not be used, copied or reproduced in whole or part for any purpose other than that for which it was supplied by PB. PB makes no representation, undertakes no duty and accepts no responsibility to any third party who may use or rely upon this document or the information.  
NCSB certified Quality System to ISO 9001

| SCALE         | REV |
|---------------|-----|
| BYL-300-X-706 |     |

| A1 ORIGINAL                   |                                            |
|-------------------------------|--------------------------------------------|
| DO NOT SCALE                  | USE DIMENSIONS ONLY                        |
| APPROVED FOR AND ON BEHALF OF | PARSONS BRINCKERHOFF AUSTRALIA PTY LIMITED |
| SIGNED                        | DATE                                       |

**PARSONS BRINCKERHOFF**  
A1 ORIGINAL  
DO NOT SCALE  
USE DIMENSIONS ONLY  
APPROVED FOR AND ON BEHALF OF  
PARSONS BRINCKERHOFF AUSTRALIA PTY LIMITED

**Runge Pincock Minarco**  
RCC  
RCC  
RCC

Suite 1, 8th Floor  
25 Bank Street  
Newcastle NSW 2300  
Australia  
Phone: +61 2 4933 8000  
Fax: +61 2 4933 8002  
Email: runge@minarco.com.au

**KEPCO**  
Korea Electric Power Corporation  
BYLONG AUSTRALIA

**cockatoo**  
COCKATOO MINERALS

| PROJECT BYLONG MINE OPTIONS STUDY                                                                    |                           |        |           |
|---|---------------------------|--------|-----------|
| BYLONG PROJECT<br>COAL PREPARATION PLANT<br>GENERAL LAYOUT<br>SIDE ELEVATION ON GRID 12 LOOKING EAST |                           |        |           |
| PROJECT No                                                                                           | 2172857B-310-GEN-DRG-0326 | DATE   | 21/5/2014 |
| DESIGNER                                                                                             |                           | NUMBER |           |
| REV                                                                                                  | A                         |        |           |


**WorleyParsons**  
CONSULTANTS & ENGINEERS  
KEPBLY-310-GE-OWG-6306

**DRAWING IN PROGRESS**  
NOT FOR CONSTRUCTION

PRELIMINARY ISSUE  
NOT FOR CONSTRUCTION

BYL-300-X-701

100mm AT FULL SIZE

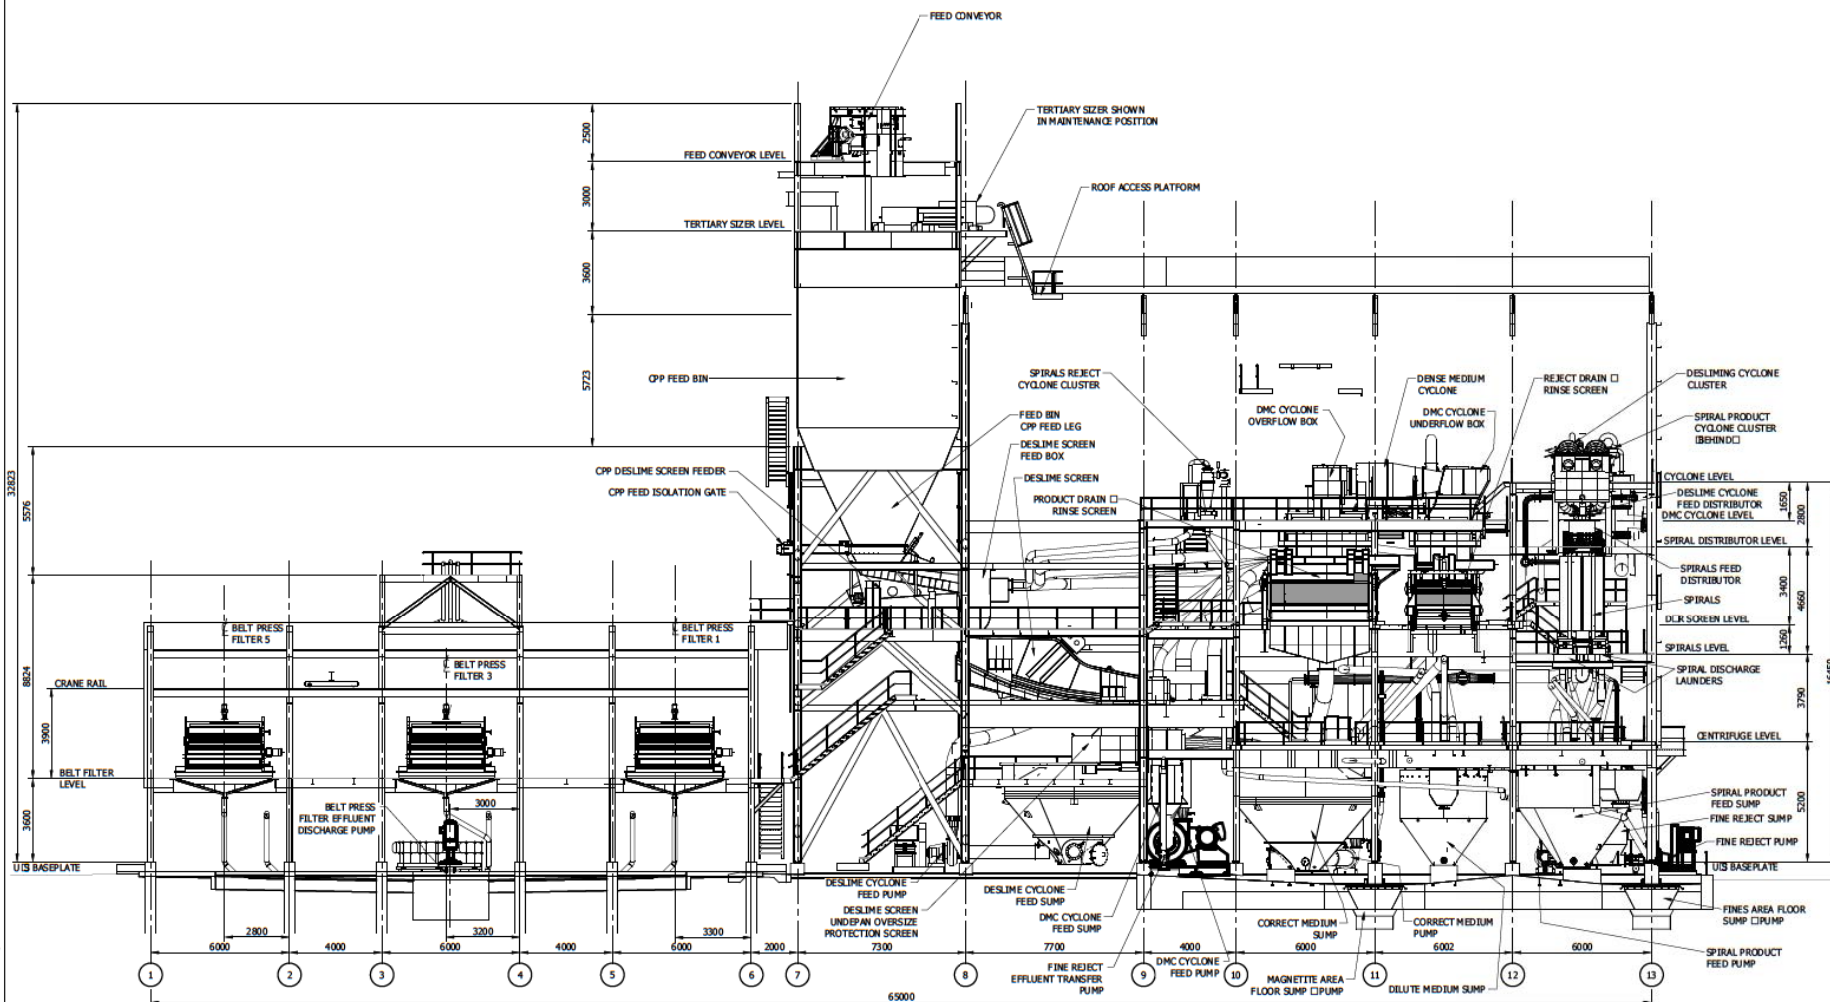

ELEVATION ON GRIDLINE 11 LOOKING NORTH

| DRAWING CHECK PRINT         |          |         |
|-----------------------------|----------|---------|
| Print Date:                 | 22/09/14 | BY DATE |
| Drafter                     |          |         |
| Project Drafter Check       |          |         |
| Eng. or Des. or Arch. Check |          |         |
| Engineering/Design Check    |          |         |
| Verification/Approval       |          |         |
| Next Action                 |          |         |

| REV | DATE       | DESCRIPTION            | DRAWN | CHECK | DESIGN | VERIFY |
|-----|------------|------------------------|-------|-------|--------|--------|
| A   | 26/05/2014 | ISSUED FOR INFORMATION |       |       |        |        |

© Parsons Brinckerhoff Australia Pty Limited ("PB")  
Copyright in the drawings, information and data recorded in this document ("the information") is the property of PB. This document and the information are solely for the use of the authorised recipient and this document may not be used, copied or reproduced in whole or part for any purpose other than that for which it was supplied by PB. PB makes no representation, undertakes no duty and accepts no responsibility to any third party who may use or rely upon this document or the information.  
NCSB certified Quality System to ISO 9001

| SCALE | UNIT |
|-------|------|
| 1:1   | M    |
| 1:1   | M    |
| 1:1   | M    |
| 1:1   | M    |
| 1:1   | M    |

A1 ORIGINAL  
DO NOT SCALE. TELEPHONE: 08 9331 1100  
FAX: 08 9331 1101  
APPROVED FOR AND ON BEHALF OF  
PARSONS BRINCKERHOFF AUSTRALIA PTY LIMITED  
SIGNED  
DATE

**PARSONS BRINCKERHOFF**  
A11 0070 004798  
Runge Pincock Minarco  
Suite 1, 1st Floor  
PO BOX 1180  
Newcastle NSW 2300  
Newcastle NSW 2300 Australia  
Telephone: +61 2 4933 8000  
Facsimile: +61 2 4933 8002  
Email: newcastle@pb.com.au

**WorleyParsons**  
KEPBYL-310-GE-DWG-4301


**DRAWING IN PROGRESS**  
NOT FOR CONSTRUCTION

**PRELIMINARY ISSUE**  
NOT FOR CONSTRUCTION

**KEPCO**  
Korea Electric Power Corporation  
BYLONG AUSTRALIA

**PROJECT** BYLONG MINE OPTIONS STUDY  
BYLONG PROJECT  
COAL PREPARATION PLANT  
GENERAL LAYOUT  
ELEVATION ON GRID LINE 11  
PROJECT NO: 2172857B-310-GEN-DRG-0321  
SHEET NO: 1  
DISCIPLINE: NUMBER: REV: A

Printed By: internal File Date: 22/05/14 - 1155 C:\P\N\BYL-Bylong\310-General\310-X-701.dwg

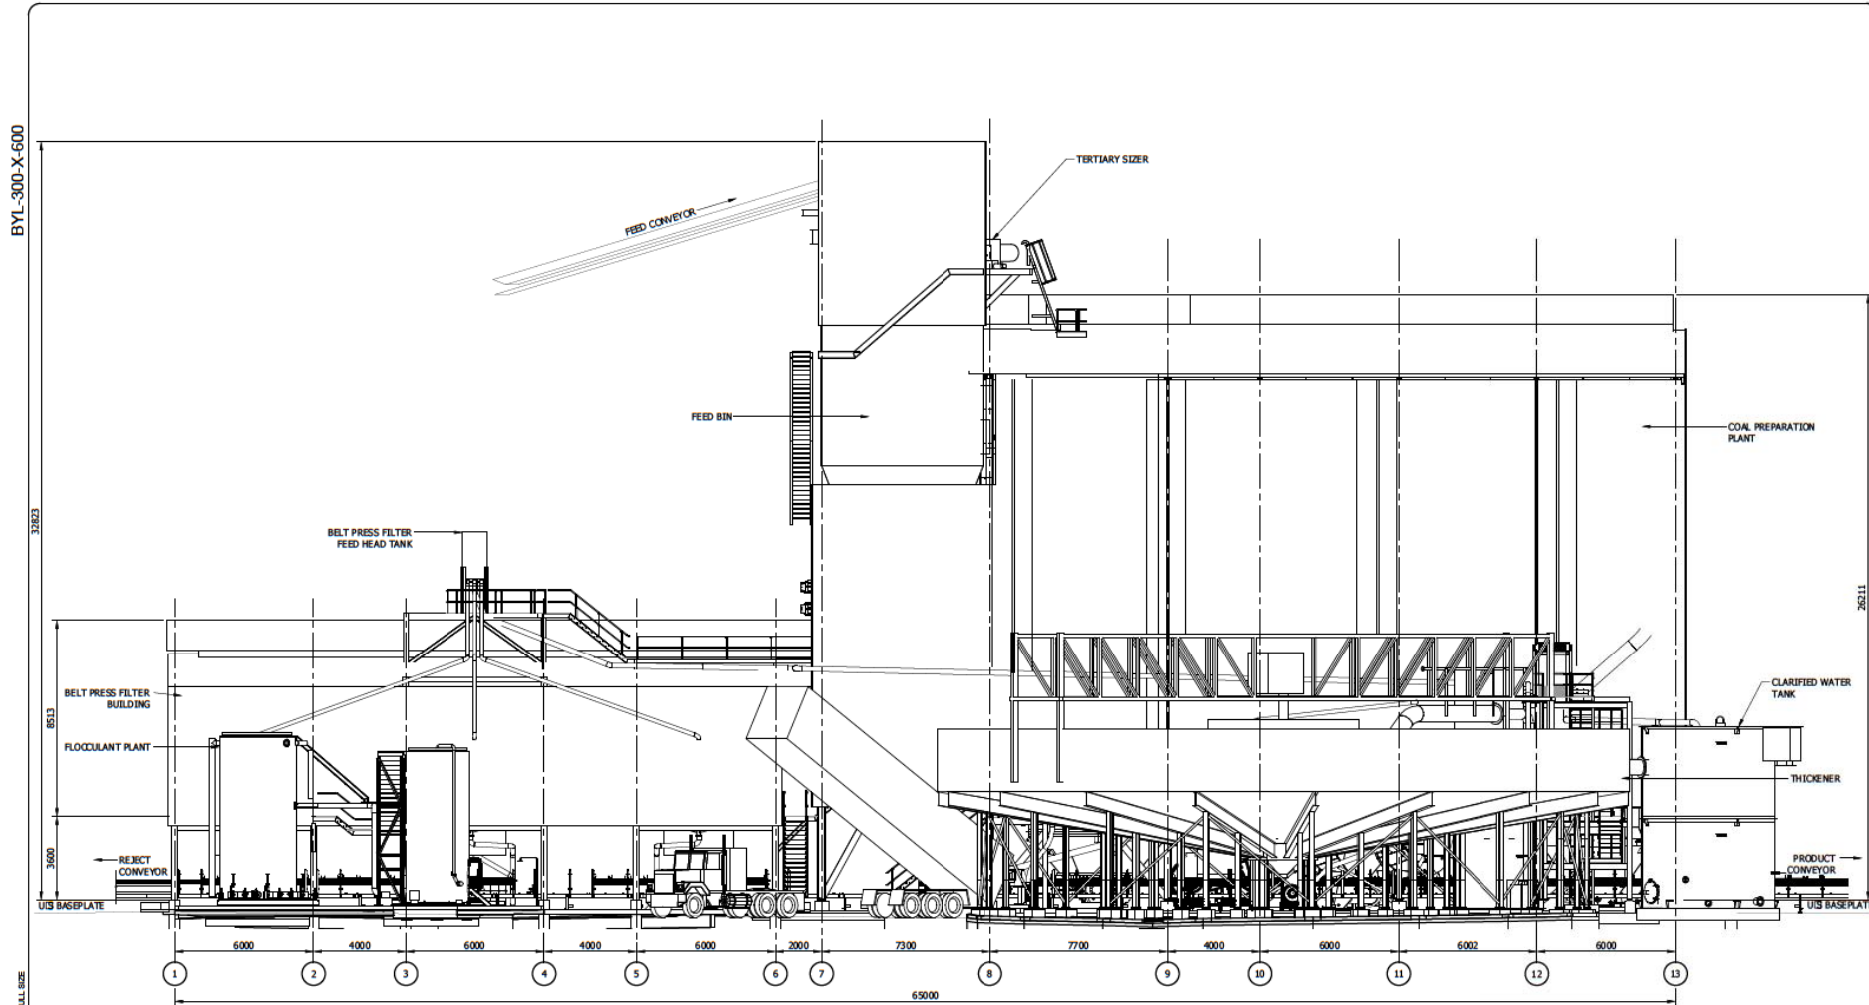

ELEVATION LOOKING NORTH

| DRAWING CHECK PRINT         |          |         |
|-----------------------------|----------|---------|
| Print Date:                 | 20/09/14 | BY DATE |
| Drafter                     |          |         |
| Project Drafter Check       |          |         |
| Eng. or Des. or Arch. Check |          |         |
| Engineering/Design Check    |          |         |
| Verification/Approval       |          |         |
| Next Action                 |          |         |

| REV | DATE       | DESCRIPTION            | DRAWN | CHECK | DESIGN | VERIFY |
|-----|------------|------------------------|-------|-------|--------|--------|
| A   | 20.09.2014 | ISSUED FOR INFORMATION |       |       |        |        |

© Parsons Brinckerhoff Australia Pty Limited ("PB")  
Copyright in the drawing, information and data recorded in  
this document ("the information") is the property of PB. This  
document and the information are solely for the use of the  
authorised recipient and this document may not be used,  
copied or reproduced in whole or part for any purpose other  
than that for which it was supplied by PB. PB makes no  
representation, undertakes no duty and accepts no  
responsibility to any third party who may use or rely upon this  
document or the information.  
NCSB certified Quality System to ISO 9001

| SCALES   | NTS |
|----------|-----|
| DRAWN    | MM  |
| ENG APP  |     |
| ENG      |     |
| ENG APP  |     |
| PROJ APP |     |

A1 ORIGINAL  
DO NOT SCALE. TELEPHONE: 02 9439 8000  
VERIFICATION/DESIGN/ENGINEERING  
APPROVED FOR AND ON BEHALF OF  
PARSONS BRINCKERHOFF AUSTRALIA PTY LIMITED  
DATE

**PARSONS BRINCKERHOFF**  
A1 ORIGINAL  
Runge Pincock Minarco  
Suite 1, 3rd Floor PO BOX 1180 Telephone: +61 2 4029 8000  
25 Brien Street Newcastle NSW 2060 Facsimile: +61 2 4029 8002  
Newcastle NSW 2060 Australia Email: newcastle@pb.com.au

**WorleyParsons**  
SOLUTIONS & ENERGY  
KEPBYL-310-GE-DWG-6532

**CLIENT**  
**KEPCO** KOREAN ELECTRIC POWER CO. LTD.  
BYLONG AUSTRALIA  
**PROJECT**  
BYLONG MINE OPTIONS STUDY  
BYLONG PROJECT  
COAL PREPARATION PLANT  
GENERAL LAYOUT  
ELEVATION LOOKING NORTH  
PROJECT NO: 2172857B-310-GEN-DRG-0300  
DISCIPLINE: NUMBER: REV: A

**DRAWING IN PROGRESS**  
NOT FOR CONSTRUCTION

PRELIMINARY ISSUE  
NOT FOR CONSTRUCTION


BYL-300-X-600

100mm AT FULL SIZE

Printed By: internal Print Date: 20/09/14 - 10:14 C:\P\14\BYL-310\leg310\6532\14\BYL-300-X-600.dwg

Note:  
The information contained in this document is copyright and may not be used or reproduced for any other project or purpose.  
Verify all dimensions and levels on site and report any discrepancies to the designer for clarification to the satisfaction of both.  
Drawings are to be read in conjunction with all other contract documents.  
Use figures and dimensions only. Do not scale from drawings. Designers cannot guarantee the accuracy of content and format for copies of drawings that are not the original.  
The designer (DWP) has Design Checked and National Notations confirmed the status of this drawing. This drawing should not be used for construction unless approved by the Designer and confirmed for use.  
DWP ARCHITECTS PTY LTD  
Registered New South Wales No 120 614 173  
Robert Morrison Architects Pty Ltd No 100 408 408

- 01 RECEPTION
- 02 MEETING ROOM
- 03 DINING HALL
- 04 SHOWER & TOILET
- 05 FIRST AID & COMMUNICATIONS
- 06 DRY REC
- 07 GYM
- 08 MOBILE KITCHEN AND DINING
- 09 KITCHEN PREPARATION FLOOR
- 10 KITCHEN STORES
- 11 LOADING BAY
- 12 WET MESS SERVING & STORAGE
- 13 WET MESS
- 14 UTILITY SHED
- 15 LINEN
- 16 CHEMICAL STORAGE
- 17 CARPARK 1
- 18 CARPARK 2
- 19 BUS STOP 1
- 20 BUS STOP 2
- 21 SPORTING FIELD / COURT
- 22 LOADING DOCK
- 23 COVERED BUS SHELTER
- 24 COVERED WALKWAY
- 25 COVERED OUTDOOR AREA
- 26 OUTDOOR SHELTER WITH SEATING & BBQ
- 27 LAUNDRY FACILITIES WITH LOCKER ROOM
- 28 LONG TERM ACCOMMODATION MODULES (4 PERSONS PER MODULE)
- 29 MANAGER'S RESIDENCE

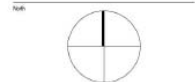

**PRELIMINARY**  
NOT TO BE USED DURING CONSTRUCTION

|                                |                       |            |    |    |
|--------------------------------|-----------------------|------------|----|----|
| 1                              | CONCEPT PLAN          | 03/06/2014 | BP | AP |
| 2                              | REVISION FOR REVIEW   | 21/06/2014 | AP | BP |
| 3                              | REVISION FOR REVIEW   | 24/08/2014 | BP | AP |
| 4                              | Final                 | 24/08      | BP | AP |
| Drawing:                       |                       |            |    |    |
| dwp suters                     |                       |            |    |    |
| www.dwp-suters.com             |                       |            |    |    |
| Project:                       |                       |            |    |    |
| BYLONG VALLEY                  |                       |            |    |    |
| Location:                      |                       |            |    |    |
| BYLONG VALLEY                  |                       |            |    |    |
| Client:                        |                       |            |    |    |
| PARSONS BRINCKERHOFF AUSTRALIA |                       |            |    |    |
| Drawing:                       |                       |            |    |    |
| COMMUNAL FACILITIES PLAN       |                       |            |    |    |
| Scale:                         | Date Printed:         |            |    |    |
| 1:250 (B) A1                   | 30/09/2014 5:03:08 PM |            |    |    |
| Project Number:                | Sheet Number:         |            |    |    |
| 202927                         | A105                  |            |    |    |
|                                |                       | Sheet:     |    |    |
|                                |                       | 3          |    |    |



1 105 COMMUNAL FACILITIES PLAN  
1:250

**Notes**  
The information contained in this document is copyright and may not be used or reproduced for any other project or purpose.  
Verify all dimensions and levels on site and report any discrepancies to designers for decision prior to the commencement of work.  
Drawings are to be used in conjunction with all other contract documents.  
Uses figured dimensions only. Do not scale from drawings. Designers cannot guarantee the accuracy of content and format for copies of drawings made electronically.  
The contents of the Data Details Checked and Authenticated sections is confirmation of the status of the drawing. The drawing shall not be used for construction unless given your Contribution and author set for issue.  
© GUDING AND EKECHIS PVT LTD  
Registered Business Number: 40813 013 014 113  
Robert Maclean Manager Architect NEW APB-4081



**Notes**  
The information contained in this document is copyright and may not be used or reproduced for any other project or purpose.


Verify all dimensions and levels on site and report any discrepancies to the designer for clearance prior to the commencement of work.

Drawings are to be read in conjunction with all other contract documents.

Use figured dimensions only. Do not scale from drawings. Designations cannot guarantee the accuracy of content and format for copies of drawings issued electronically.

The completion of the Issues Details Checked and Authorized section is confirmation of the status of the drawing. The drawing shall not be used for construction unless endorsed For Construction and authorized for issue.

15/09/2016 ARCHITECT PTY LTD  
Registered Business Name: ARCHITECTS AEM 01 1231414  
Robert Mawer (Member Architect NSW APB 408)

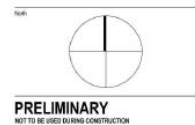


|   |                   |                       |    |    |
|---|-------------------|-----------------------|----|----|
| 3   | CONCEPT PLAN      | 03/08/2016            | BY | AK |
| 1   | ISSUED FOR REVIEW | 21/08/2016            | AC | AK |
| Name: Description                                                                                          |                   | Date                  | OW | AK |
| <a href="mailto:chey@depuls.com">chey@depuls.com</a><br><a href="http://www.depuls.com">www.depuls.com</a> |                   |                       |    |    |
| Project   |                   |                       |    |    |
| BYLONG VALLEY                                                                                              |                   |                       |    |    |
| Location:                                                                                                  |                   |                       |    |    |
| BYLONG VALLEY                                                                                              |                   |                       |    |    |
| Client   |                   |                       |    |    |
| PARSONS BRINCKERHOFF AUSTRALIA                                                                             |                   |                       |    |    |
| Drawing   |                   |                       |    |    |
| SITE PLAN - NEW WORKS                                                                                      |                   |                       |    |    |
| Issue   |                   | Date/Time             |    |    |
| 1: 2010 (2-A)                                                                                              |                   | 30/02/2014 4:35:10 PM |    |    |
| Project Number                                                                                             | Drawing Number    | Sheet                 |    |    |
| 2092927   | A101              | 2                     |    |    |





| REV | DATE     | DESCRIPTION                      | DRAWN | CHECK | DESIGN | VERIFY |
|-----|----------|----------------------------------|-------|-------|--------|--------|
| B   | 11.08.14 | ISSUE FOR 100% FEASIBILITY STUDY | PG    | MM    | SwA    | PG     |
| A   | 09.05.14 | ISSUE FOR 40% REVIEW             | PG    | MM    | SwA    | PG     |

© Parsons Brinckerhoff Australia Pty Limited ("PB")  
Copyright in the drawings, information and data recorded in  
this document ("the information") is the property of PB. This  
document and the information are solely for the use of the  
authorised recipient and this document may not be used,  
copied or reproduced in whole or part for any purpose other  
than that for which it was supplied by PB. PB makes no  
representation, undertakes no duty and accepts no  
responsibility to any third party who may use or rely upon this  
document or the information.  
NCSI certified Quality System to ISO 9001

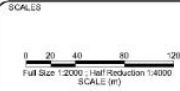

**A1 ORIGINAL**  
DO NOT SEAL THIS DRAWING - USE SIGNATURES ONLY  
WHS P/L 15/08/2015  
APPROVED FOR AND ON BEHALF OF  
PARSONS BRINCKERHOFF AUSTRALIA LIMITED  
SIGNED: \_\_\_\_\_  
DATE: \_\_\_\_\_

**PARSONS  
BRINCKERHOFF**  
A BALFOUR BEATTY COMPANY

**QCC** Runge Pincock Minarco

Suite 1.3/3/Floor  
55 Yorks Street  
Perth WA 6000  
Australia

PO BOX 1192  
Perth WA 6001  
Australia

Telephone: +61 8 4009 8333  
Facsimile: +61 8 4009 8382  
Email: [parsons@pb.com.au](mailto:parsons@pb.com.au)

CLIENT

**KEPCO** KOREAN ELECTRIC POWER CORPORATION  
BYLONG AUSTRALIA

**cockatoo** COCKATOO INVESTMENT

**PRELIMINARY ISSUE**  
NOT FOR CONSTRUCTION

PROJECT **BYLONG MINE FEASIBILITY STUDY**

OFF-SITE INFRASTRUCTURE: ACCOMMODATION CAMP  
SITE LAYOUT  
GENERAL ARRANGEMENT

| PROJECT NO.                       | WBS | DISCIPLINE | CONTENT | NUMBER | REV |
|-----------------------------------|-----|------------|---------|--------|-----|
| 2172857B - 660 - ARC - DRG - 0001 |     |            |         |        | B   |




**A WESTERN FULL SITE ELEVATION**  
Scale 1: 500 @ A1, 1:1000 @ A3

**B SOUTHERN FULL SITE ELEVATION 1 OF 2**  
Scale 1: 500 @ A1, 1:1000 @ A3

**C SOUTHERN FULL SITE ELEVATION 2 OF 2**  
Scale 1: 500 @ A1, 1:1000 @ A3


|  |  
|--|--|--|--|--|--|--|--|--|--|---------------------------------------------------------------------|--|---|--|---|--|--------|--|---|--|
|  |  |  |  |  |  |  |  |  |  | A1 SHEET                                                            |  | SCALE As indicated   |  | ENGINEERING AND PERMIT STAMPS (As Required)   |  | CLIENT |  | <div><div> <b>WorleyParsons</b><br/>resources &amp; energy</div><div>OFF-SITE INFRASTRUCTURE: WORKFORCE<br/>ACCOMMODATION FACILITY<br/>CONCEPT ELEVATIONS COVER SHEET</div></div> |  |
|  |  |  |  |  |  |  |  |  |  | Copyright ©<br>WorleyParsons Services Pty Ltd<br>ADN 61 501 239 612 |  |   |  | <div> <b>KEPCO</b><br/>KORAN ELECTRIC POWER<br/>CORPORATION<br/>BYLONG AUSTRALIA</div> |  |        |  |   |  |
|  |  |  |  |  |  |  |  |  |  | WORLDPARSONS PROJECT No.                                            |  | <div><div> FULL SIZE 1500x41</div><div></div></div> |  |   |  |        |  |   |  |
|  |  |  |  |  |  |  |  |  |  |                                                                     |  |   |  |   |  |        |  | "This drawing is prepared solely for the use of the contractual customer of WorleyParsons and WorleyParsons assumes no liability to any other party for any representations contained in this drawing."                                                                |  |
|  |  |  |  |  |  |  |  |  |  |                                                                     |  |   |  |   |  |        |  | DRG No<br>KEPBYL-660-AR-DWG-6635   |  |
|  |  |  |  |  |  |  |  |  |  |                                                                     |  |   |  |   |  |        |  | REV<br>A   |  |
|  |  
|  |  
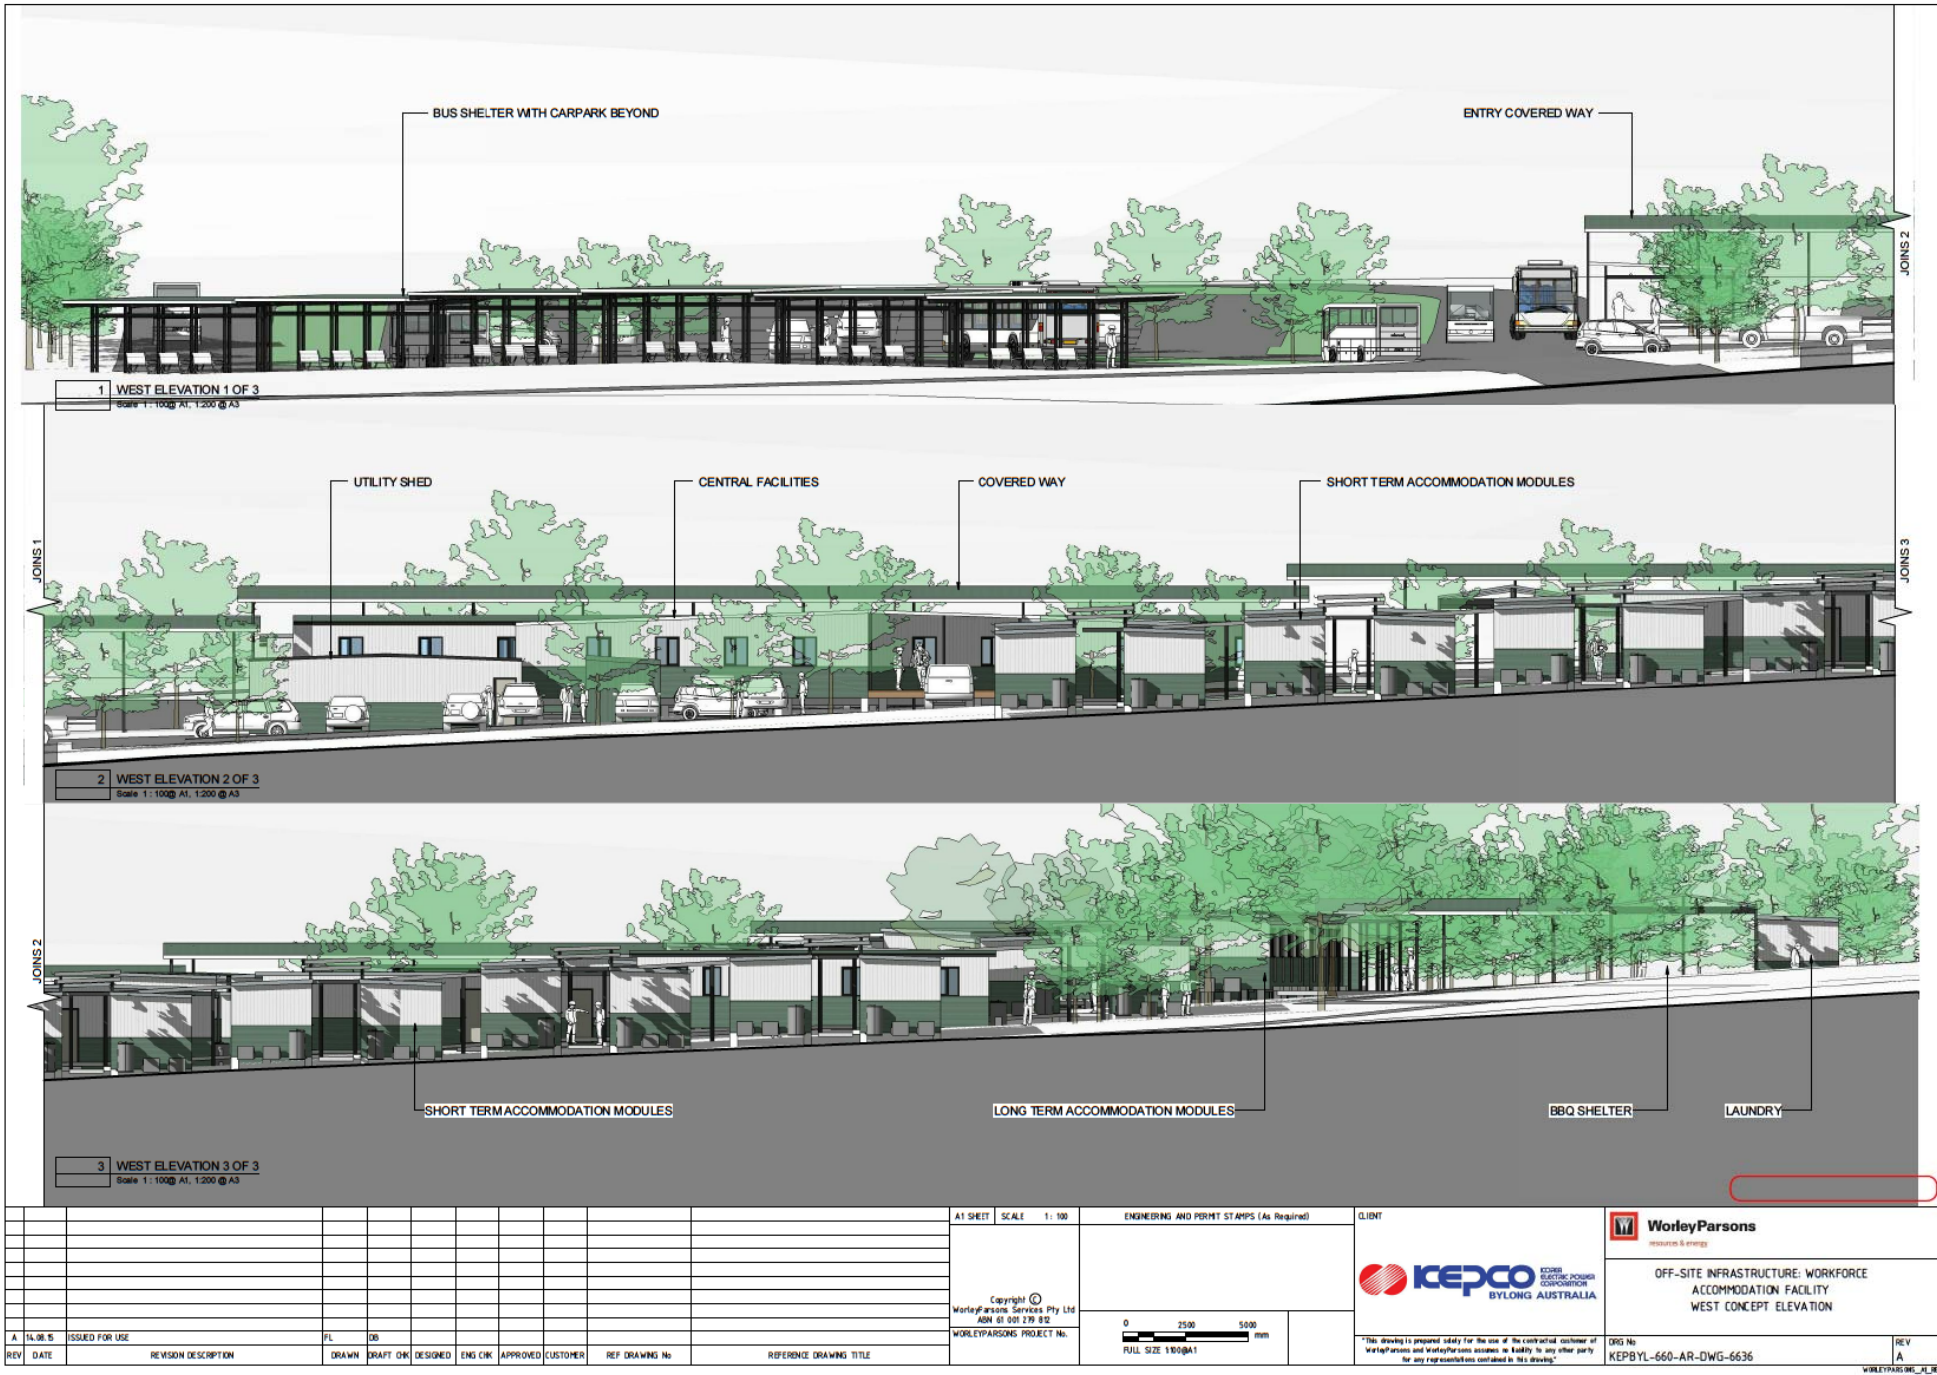

LOCATION: C:\projects\Bylong Valley\Bylong Valley Site Development\

SAVE DATE & TIME: 15/08/2015 14:12 PM USER NAME: Designer

WORLEYPARSONS\_PJ\_REV1

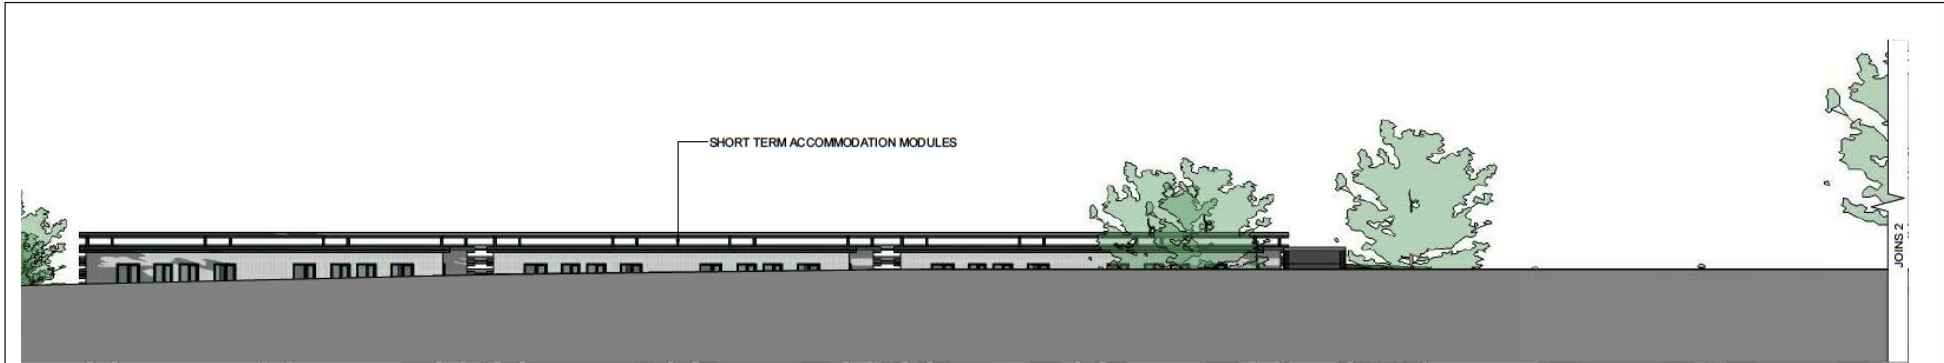

1 SOUTH ELEVATION 1 OF 6  
Scale 1:100 @ A1, 1:200 @ A3



2 SOUTH ELEVATION 2 OF 6  
Scale 1:100 @ A1, 1:200 @ A3



3 SOUTH ELEVATION 3 OF 6  
Scale 1:100 @ A1, 1:200 @ A3

| REV | DATE     | REVISION DESCRIPTION | DRAWN | DRAFT | CHK | DESIGNED | ENG | CHK | APPROVED | CUSTOMER | REF DRAWING No | REFERENCE DRAWING TITLE |
|-----|----------|----------------------|-------|-------|-----|----------|-----|-----|----------|----------|----------------|-------------------------|
| A   | 14.08.15 | ISSUED FOR USE       | FL    | DB    |     |          |     |     |          |          |                |                         |

|                                                                                                  |       |       |
|--------------------------------------------------------------------------------------------------|-------|-------|
| A1 SHEET                                                                                         | SCALE | 1:100 |
| Copyright ©<br>WorleyParsons Services Pty Ltd<br>ABN 61 001 279 812<br>WORLEYPARSONS PROJECT No. |       |       |

|                                             |
|---------------------------------------------|
| ENGINEERING AND PERMIT STAMPS (As Required) |
| 0 2500 5000<br>FULL SIZE 1/50 @ A1          |

|   |
|---|
| CLIENT   |
| <br>KEPCO<br>KOROS ELECTRIC POWER CORPORATION<br>BYLONG AUSTRALIA                                                 |
| "This drawing is prepared solely for the use of the contractual customer of WorleyParsons and WorleyParsons assumes no liability to any other party for any representation contained in this drawing." |

|   |
|---|
| <br>WorleyParsons<br>resources & energy |
| OFF-SITE INFRASTRUCTURE: WORKFORCE<br>ACCOMMODATION FACILITY<br>SOUTH CONCEPT ELEVATION SHEET 1 OF 2                         |
| DWG No<br>KEPBYL-660-AR-DWG-6637                                                                                             |
| REV<br>A   |

LOCATION: C:\projects\Blong\Blong Valley\er\Blong Valley Site\BlongValley.rvt  
SAVE DATE & TIME: 15/08/2015 14:23 PM USER NAME: Designer



## Inclusions

Wardrobe, 600D x 900W x 1800H, Bliss Cinder 8  
Bedside Unit 400W x 600H x 400D, Bliss Cinder 4  
Writing Shelf 720mm AFL, Bliss Cinder 4  
Fridge Unit 900W x 1100H x 600D, Bliss Cinder 4

Switchboard, Exterior lockable, 36 pole - Three phase 1

GPO, 2 gang, 10A, single pole 20  
Data point, CAT 6 cabling with RJ45 socket 4  
Switch, 1 gang, 1 way, single pole 8  
TV Point 4  
GPO, 1 gang, 10A, single pole 4  
TV Splitter Box 1  
P.O.E. Box 1  
Smoke Alarm Junction Box 1  
Isolator Switch, 25A, single pole 1  
PE Cell 1  
Smoke Alarm 4  
Smoke Alarm Junction Box 1

Bed, Double, coverlet & valance 4  
Towel rail, 400 long (Chrome Plated) 8  
Stayover Desk Chair 4  
Sling Chair, Visitor (ext) 4  
Toilet Roll Holder 4  
Mirror, 600 x 600 4  
Wall Mounted Ashtray 2  
Bedhead Upholstered 1450x600 (Brackets-900mmAFL). Additional nogging required (COL - Night) 4  
Coat Hook 16  
Shelf, Glass Cubit 4

LED Recessed Downlight 8  
IP44 Recessed Downlight 8  
Stayover Outside Light 2

Air Conditioner head unit, 3.5kW with Stop/Start Interface Card 4  
Air Conditioner condensor, factory installed, to suit AC01 4  
HWS 315L, 1x3.6kW, isolator switch, wall bracket 1

Toilet Suite (Vitreous China) 4  
Vanity unit, semi-recessed bowl (Vitreous China), H&C flickmixer, with cabinet 4  
Shower, 1050x900x2040H, w/ Shower head and H&C flickmixer (Chrome Plated) 4

TV, flat screen, 32" 4  
Stayover Bedside Lamp 4  
Haier 113L Bar Fridge 4  
Fire Extinguisher 9.0kg Dry Chem 1  
200mm Ceiling Mounted Exhaust Fan 4



Plan



Elevation

Plans, photos, & artists impressions are indicative only. Designs may differ depending on configuration selected. Any dimensions shown are nominal only.  
Designs are subject to change and improvement over time.  
Do not scale.  
©2014 Ausco Modular Pty Ltd.

4 Person  
Accommodation



| Rev | Description | Date |
|-----|-------------|------|
|     |             |      |
|     |             |      |
